

PLAN SHOWING THE PROPOSED RESIDENTIAL BUILDING IN PLOT NO 1A PT SRI CHAKRA NAGAR (PART IV) AT S.NO 108 OF MANGA-DU VILLAGE, SRIPERUMPUDUR TALUK THIRUVALLUR DISTRICT

APPROVED IN PPD/LO NO 83/93 VIDE LT. NO L/9245/93 dt. 11.6.93

JOINERIES DETAILS

D DOOR	3'6" x 7'0"
D1 DOOR	3'0" x 7'0"
D2 DOOR	2'6" x 7'0"
W WINDOW	4'0" x 4'6"
W1 WINDOW	3'6" x 4'6"
V VENTILATOR	2'6" x 2'0"

AREA STATEMENTS

PLOT AREA	2210.00	205.39
PRO. G-FLOOR AREA	765.00	71.07
CVERAGE	34.6% (or) 35%	
F. S. I.	0.346 (or) 0.35	

OWNER
O/C


LICENSED SURVEYOR
K. SELVAM, B.E., AMIE, C.Eng (II), A.I.
Consulting Civil Engineer Chartered Engineer
Approved Valuer, Licensed Surveyor
Class-I, Reg No: 319/98-99
Corporation of Chennai & Ambattur Municipality
No. 1/370, Mogappair East,
CHENNAI - 600 050.

COLOUR REFERENCE


PROPOSED	—————
ROAD	—————
BOUNDARY	—————

SCALE 1" = 8'0" (1:100)

A/26606/60/99 dt: 22/4/99

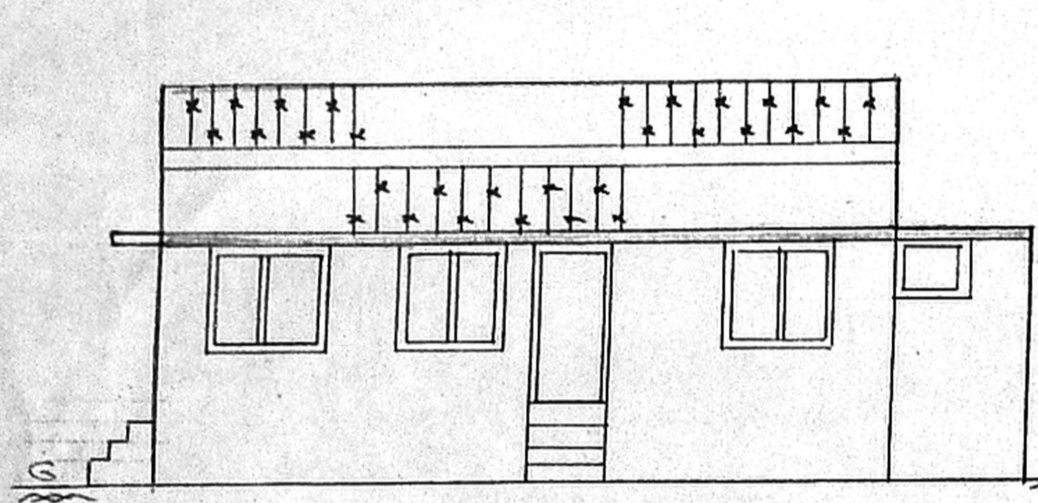

ELEVATION

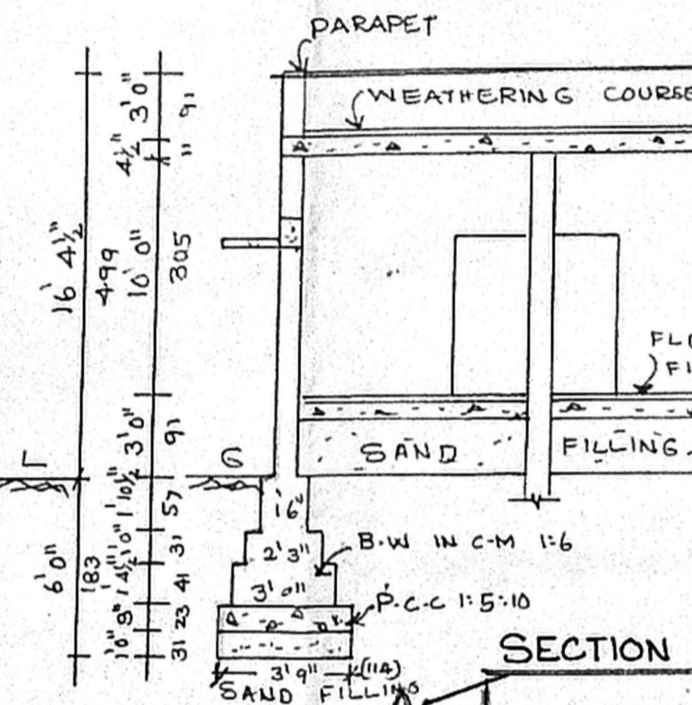

SECTION AT AB


Planning Permit No.

APPROVED


SUBJECT TO THE CONDITIONS IN THIS OFFICE LETTER.

22/4/99


FOR MEMBER SECRETARY
CHENNAI METROPOLITAN
DEVELOPMENT AUTHORITY
CHENNAI - 600 008.

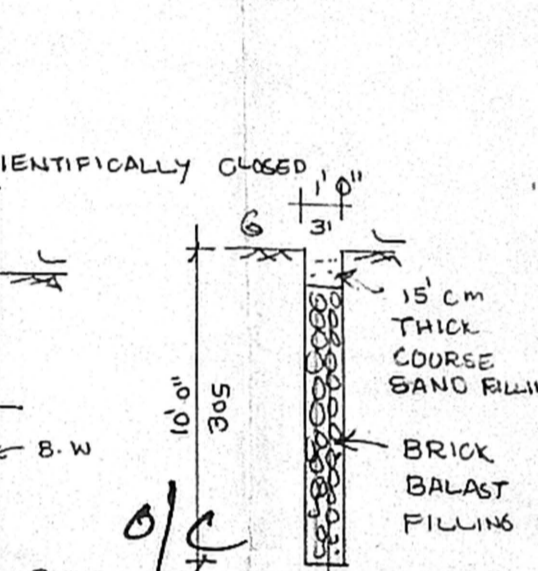


SECTION OF PERCOLATION PIT

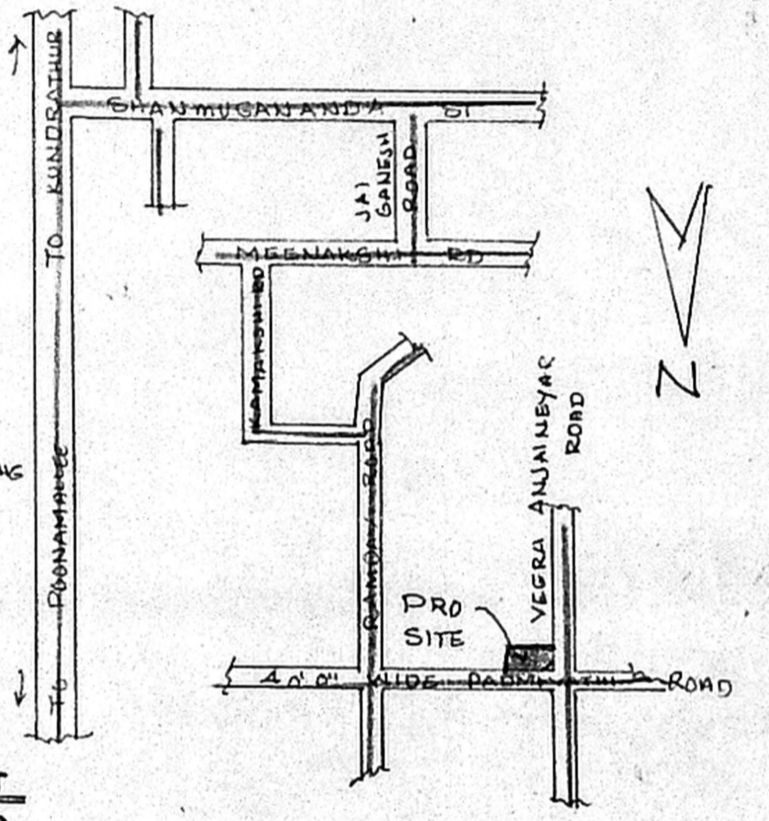

KEY PLAN NOT TO SCALE

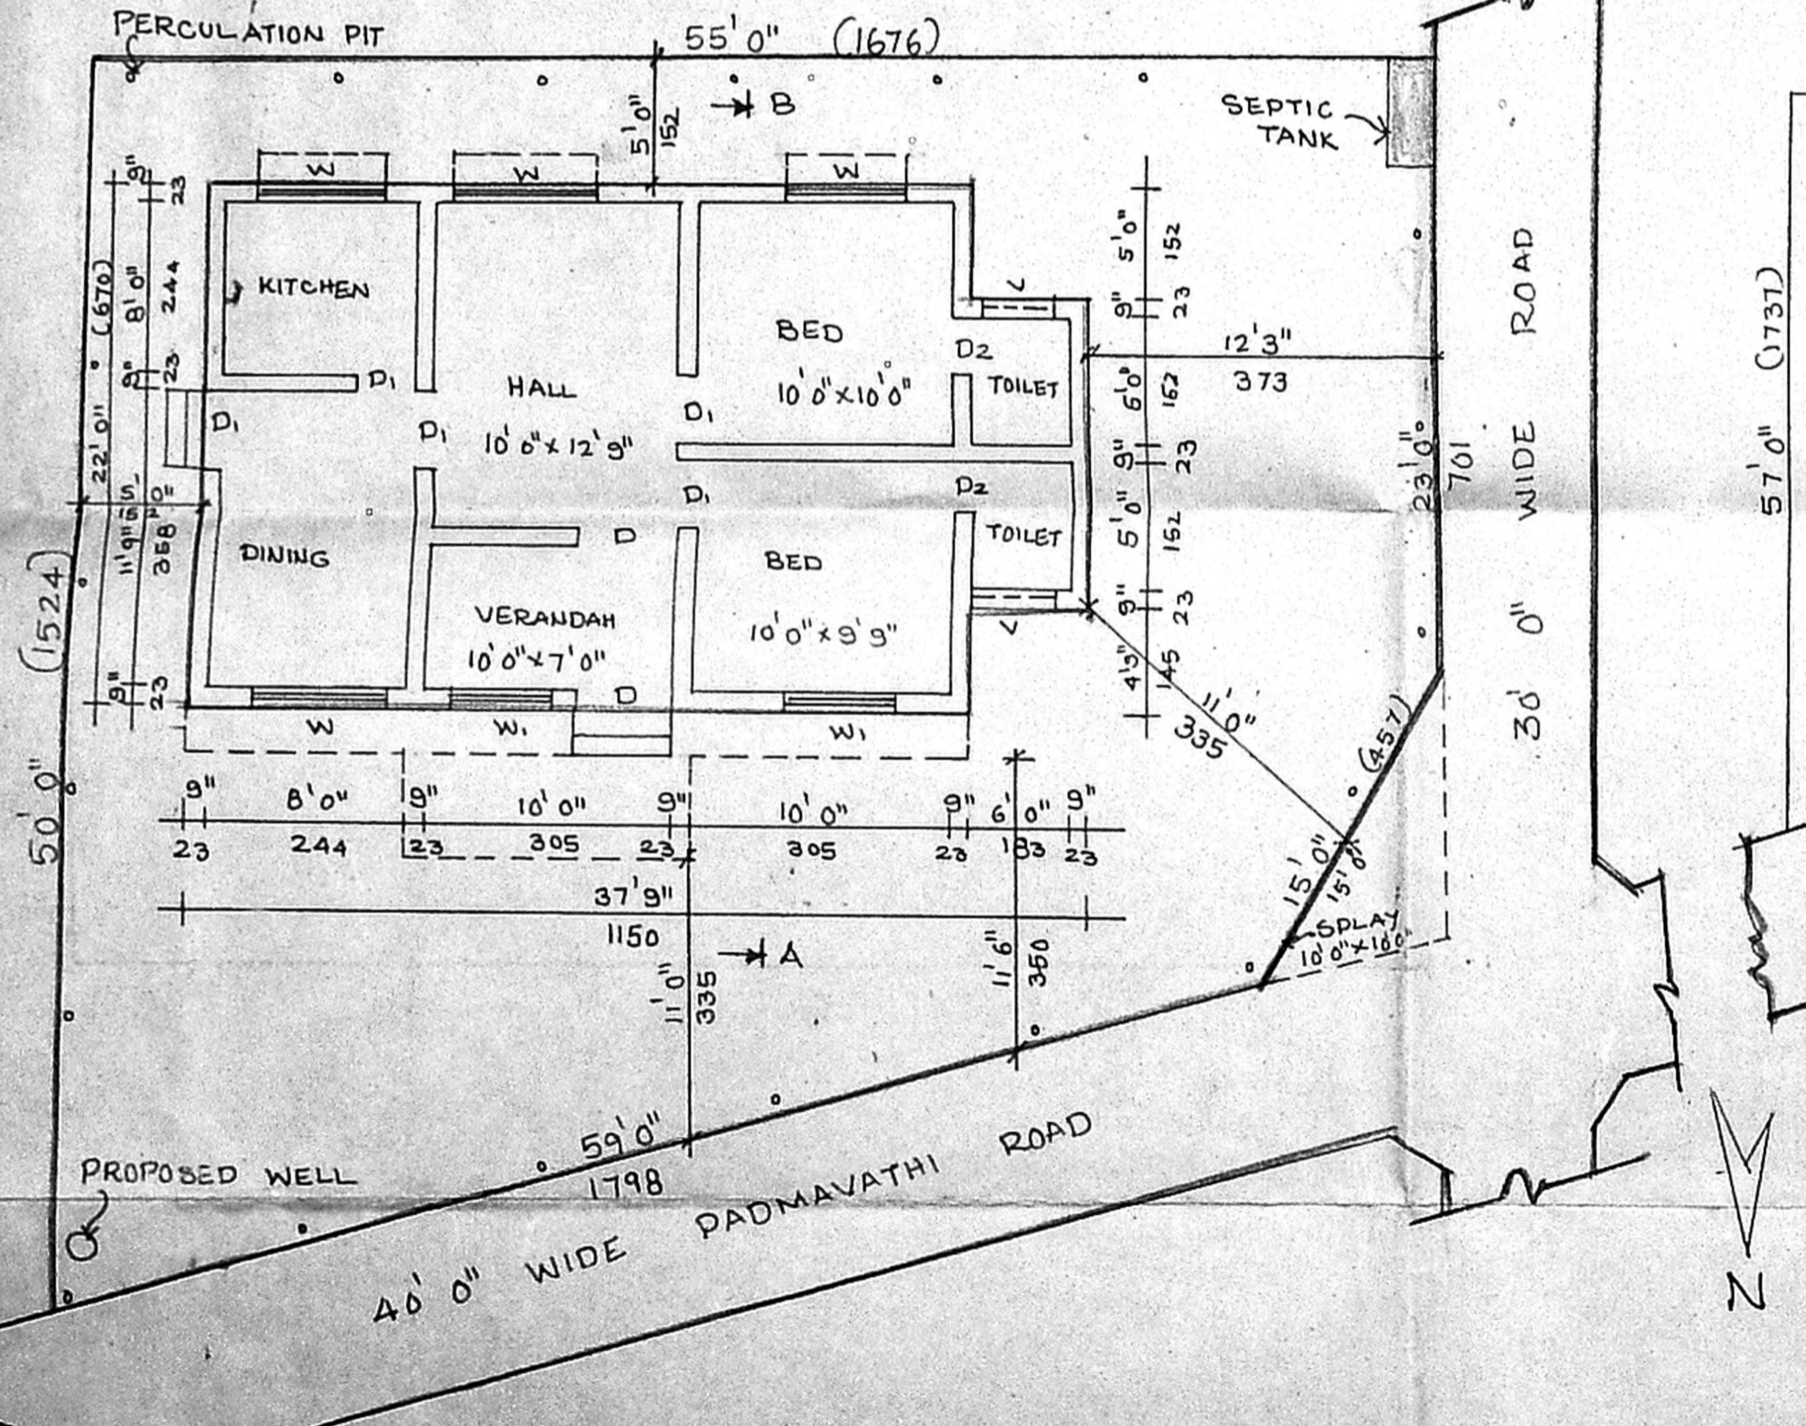


SITE PLAN/GROUND FLOOR PLAN

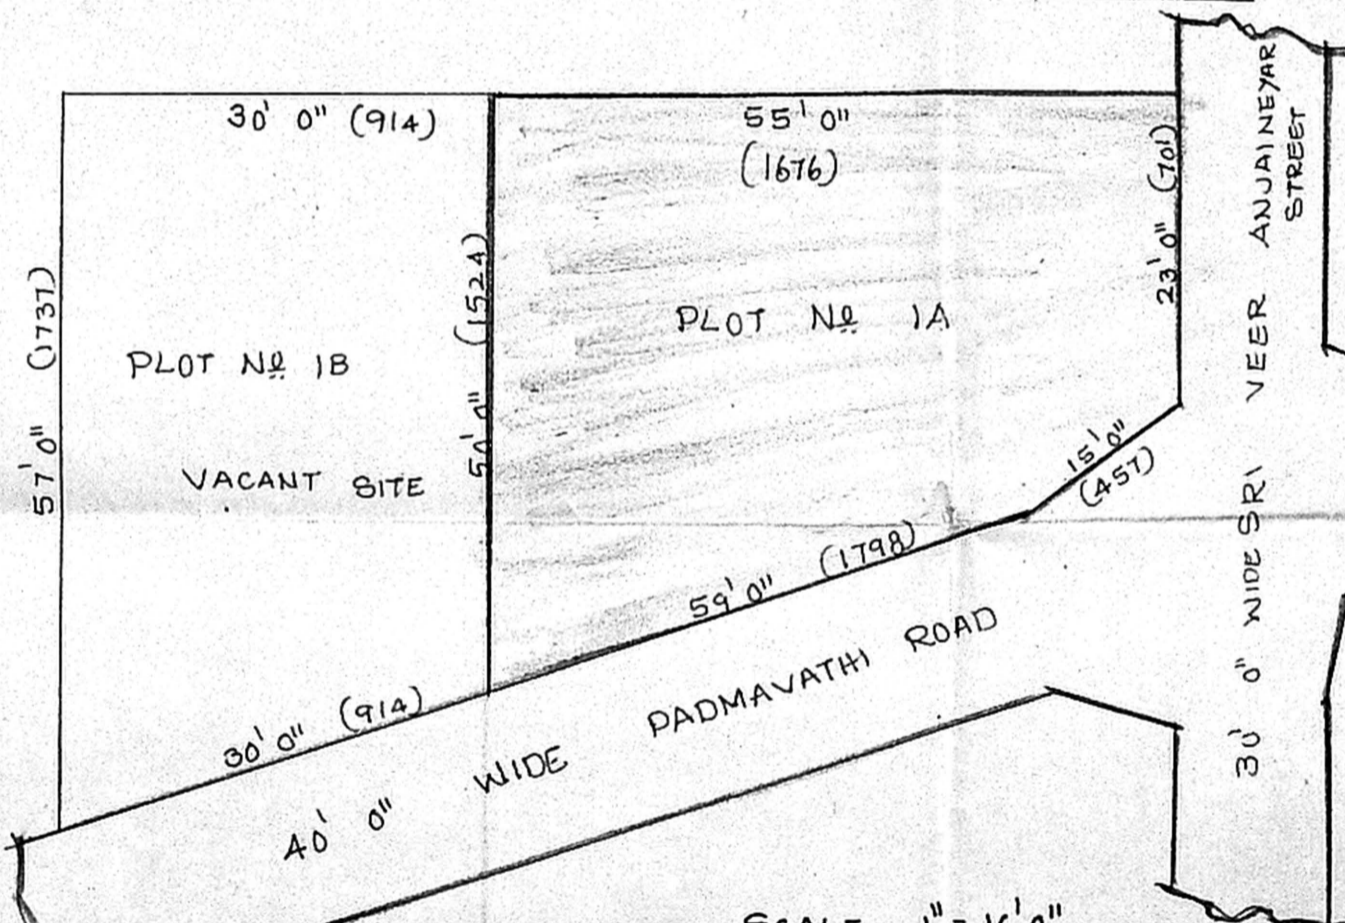


SUB DIVISION PLAN (RESIDUARY PLOT DETAIL)

AREA DETAILS.

	SQ. FT	M ²
PLOT NO 1A	2210.00	205.39
PLOT NO 1B	1605.00	149.16
TOTAL AREA	3815.00	354.55

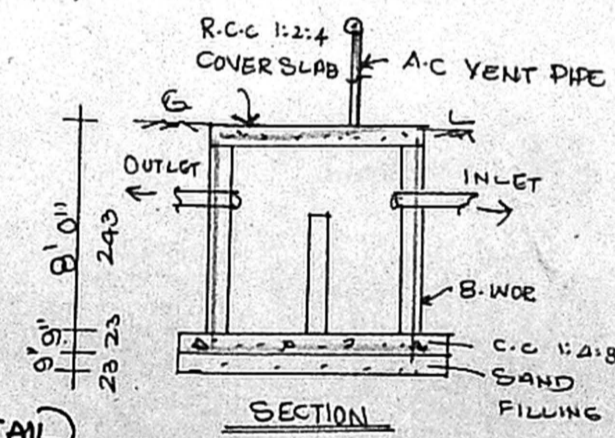

SECTION

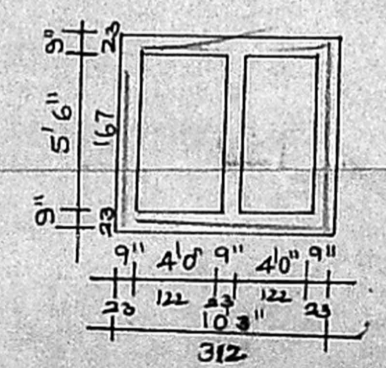

PLAN SEPTIC TANK DETAIL