



APPROVED
 SUBJECT TO THE CONDITIONS IN THIS OFFICE LETTER.
 No. A-1/2899/26 Date: 8.9.91

FOR MEMBER SECRETARY
 CHENNAI METROPOLITAN
 DEVELOPMENT AUTHORITY
 CHENNAI - 600 005.



ELEVATION

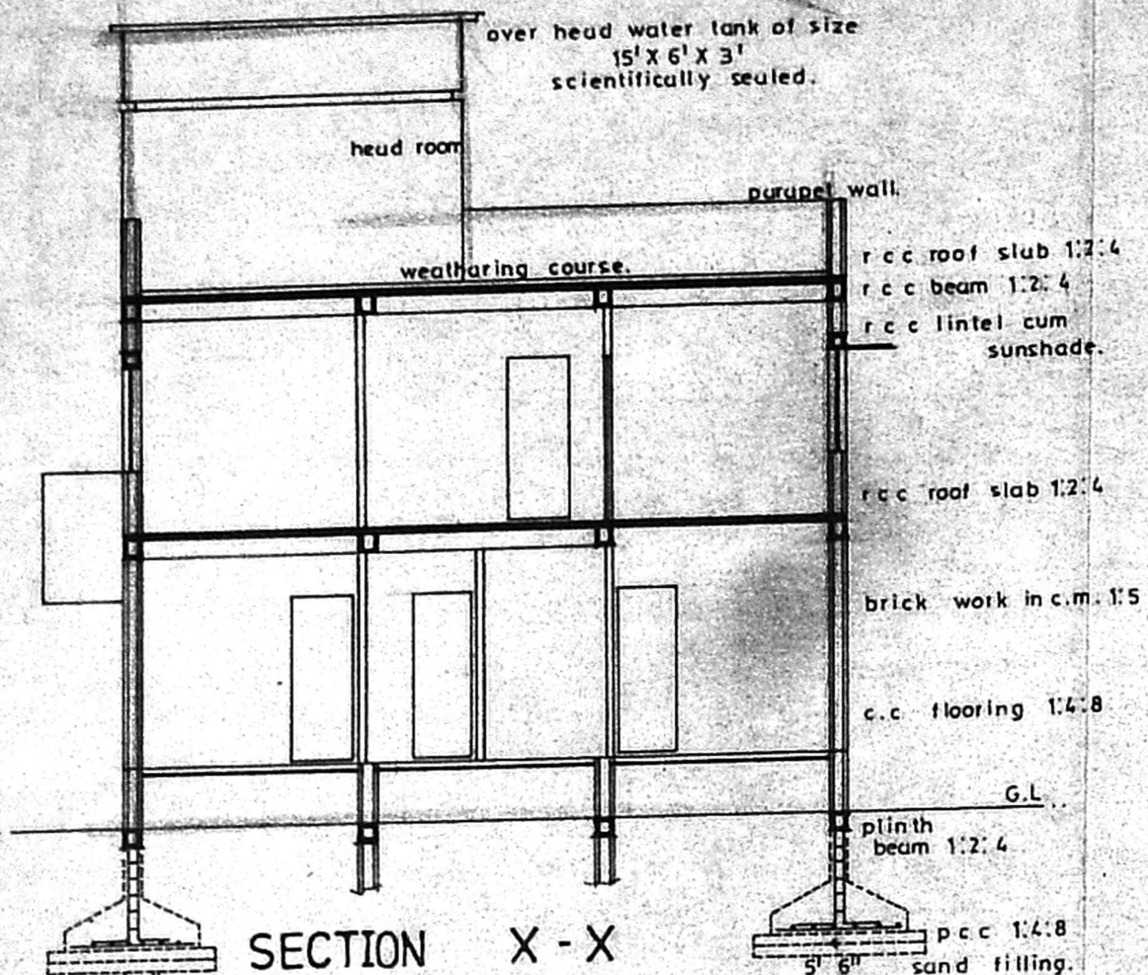

SECTION X - X

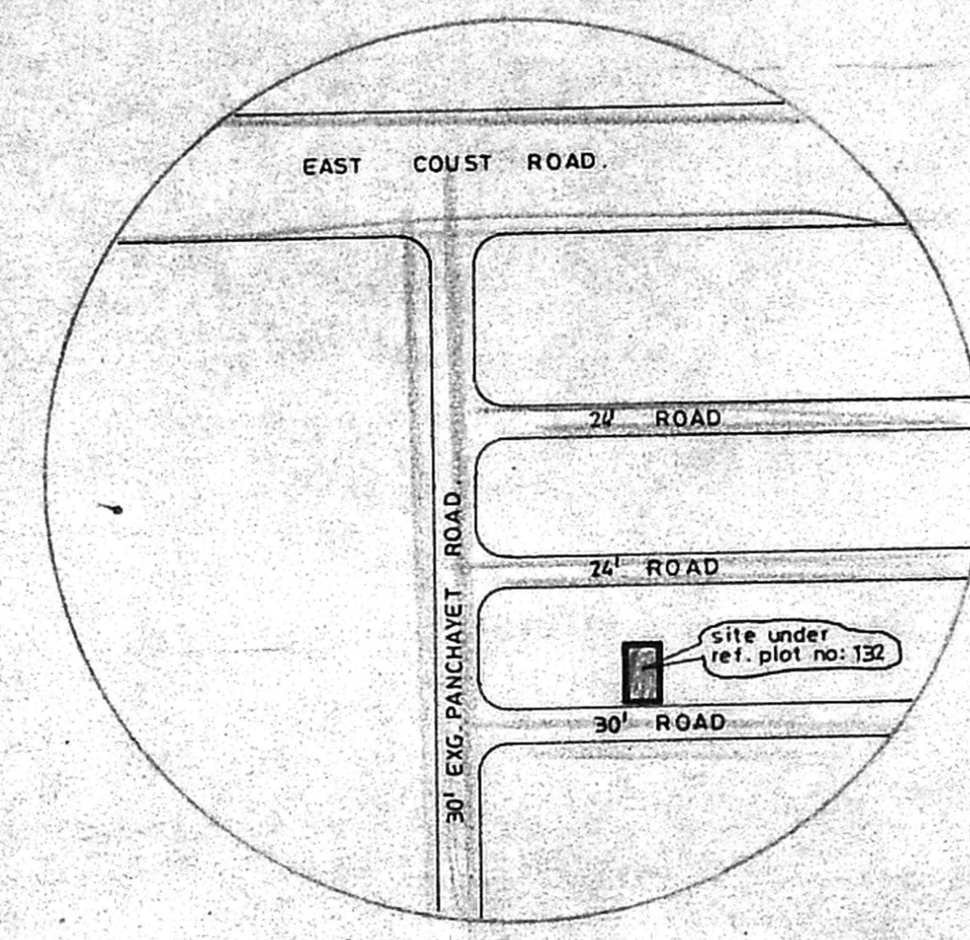

KEY PLAN (N.T.S)

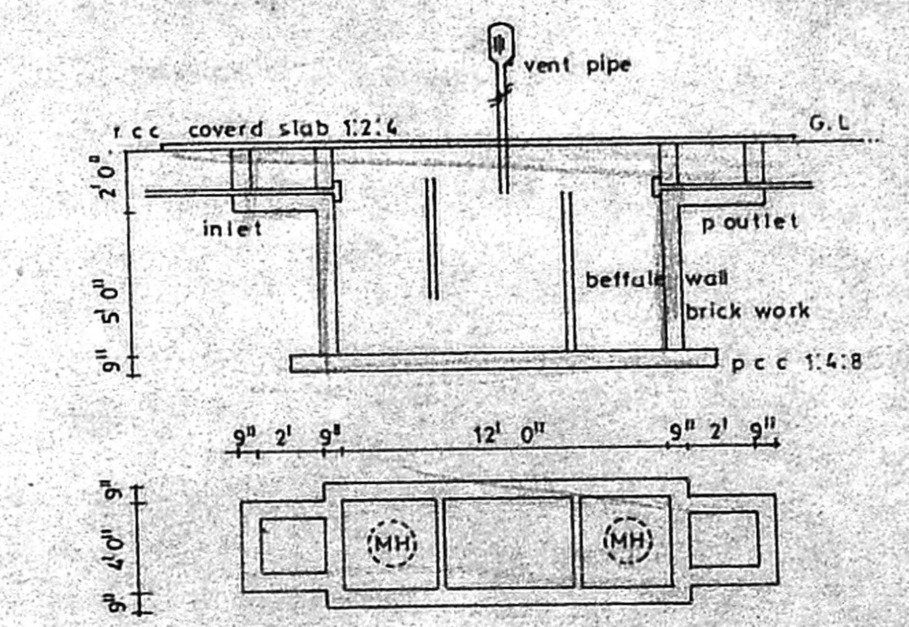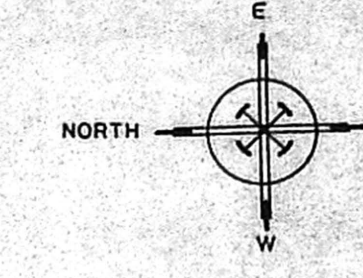

DETAILS OF SEPTIC TANK

plan showing the proposed dwelling house at plot no: 132, kandasamy nagar, s.no 115, palavakkam village, tambaram taluk, kancheepuram district.

APPROVED LAYOUT NO: 125 / 74
 SCALE 1: 100
 DRG NO: 84 / 1999 DT 5 / 4 / 1999


*Vacant site
 N.B.M Road 30'
 with dt. to plot*

*Site is at a distance of
 156 m from B. canal*


D	DOOR	3' 3" x 7' 0"	100X213
D1	DO.	3' 0" x 7' 0"	090X213
D2	DO.	2' 0" x 7' 0"	076X213
F/W	FRENCH WINDOW	6' 0" x 7' 0"	167X213
W1	WINDOW	5' 0" x 4' 6"	152X137
W2	DO.	3' 0" x 4' 6"	106X137
V	VENTILATOR	2' 6" x 2' 6"	076X076

AREA		
	SQ. FT	SQ. M
PLOT AREA	3000	278.70
PLINTH AREA		
GROUND FLOOR	1800	167.22
FIRST FLOOR	1800	167.22
HEAD ROOM	132	12.28
PLOT COVERAGE	60 %	
F.S.L	1: 20	


COLOUR	
PROPOSED	○
ROAD	○
BOUNDARY	○

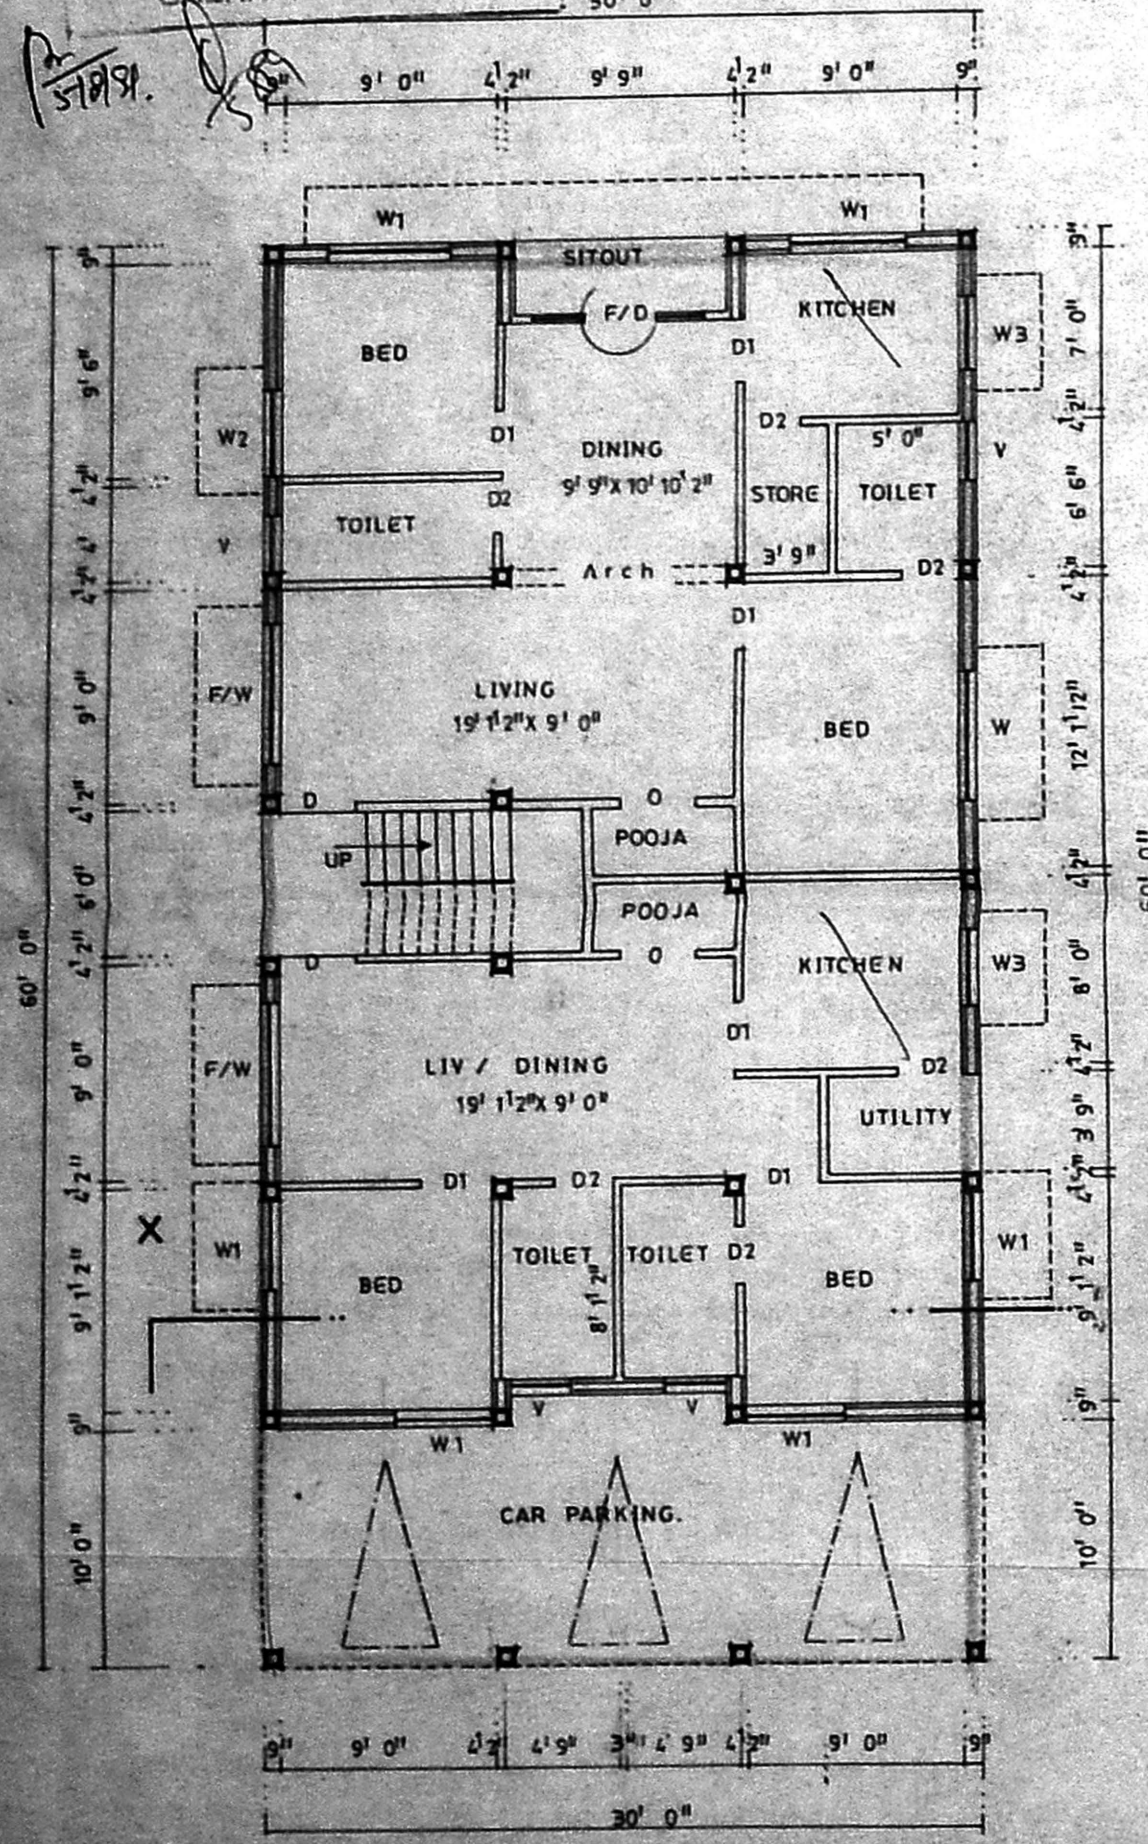


GROUND FLOOR PLAN

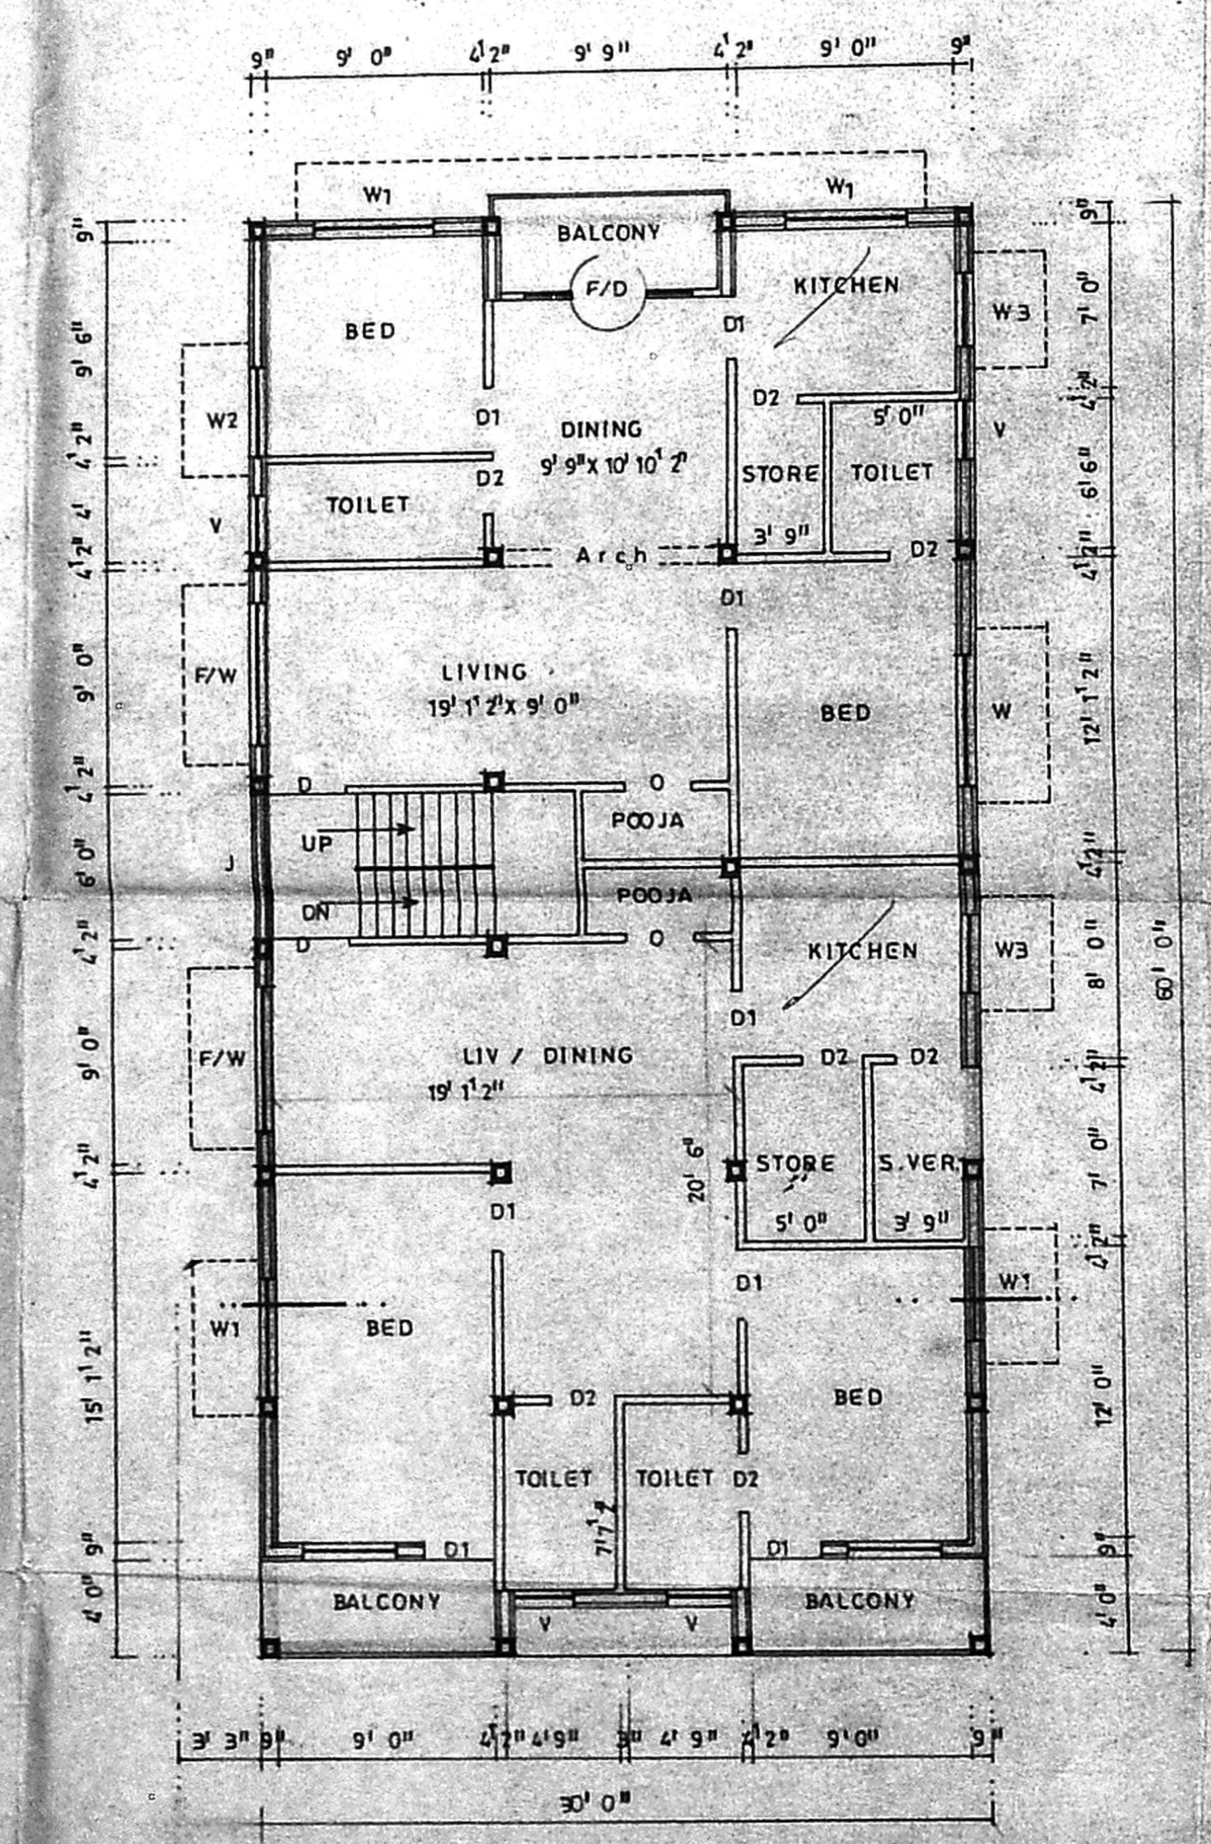

FIRST FLOOR PLAN

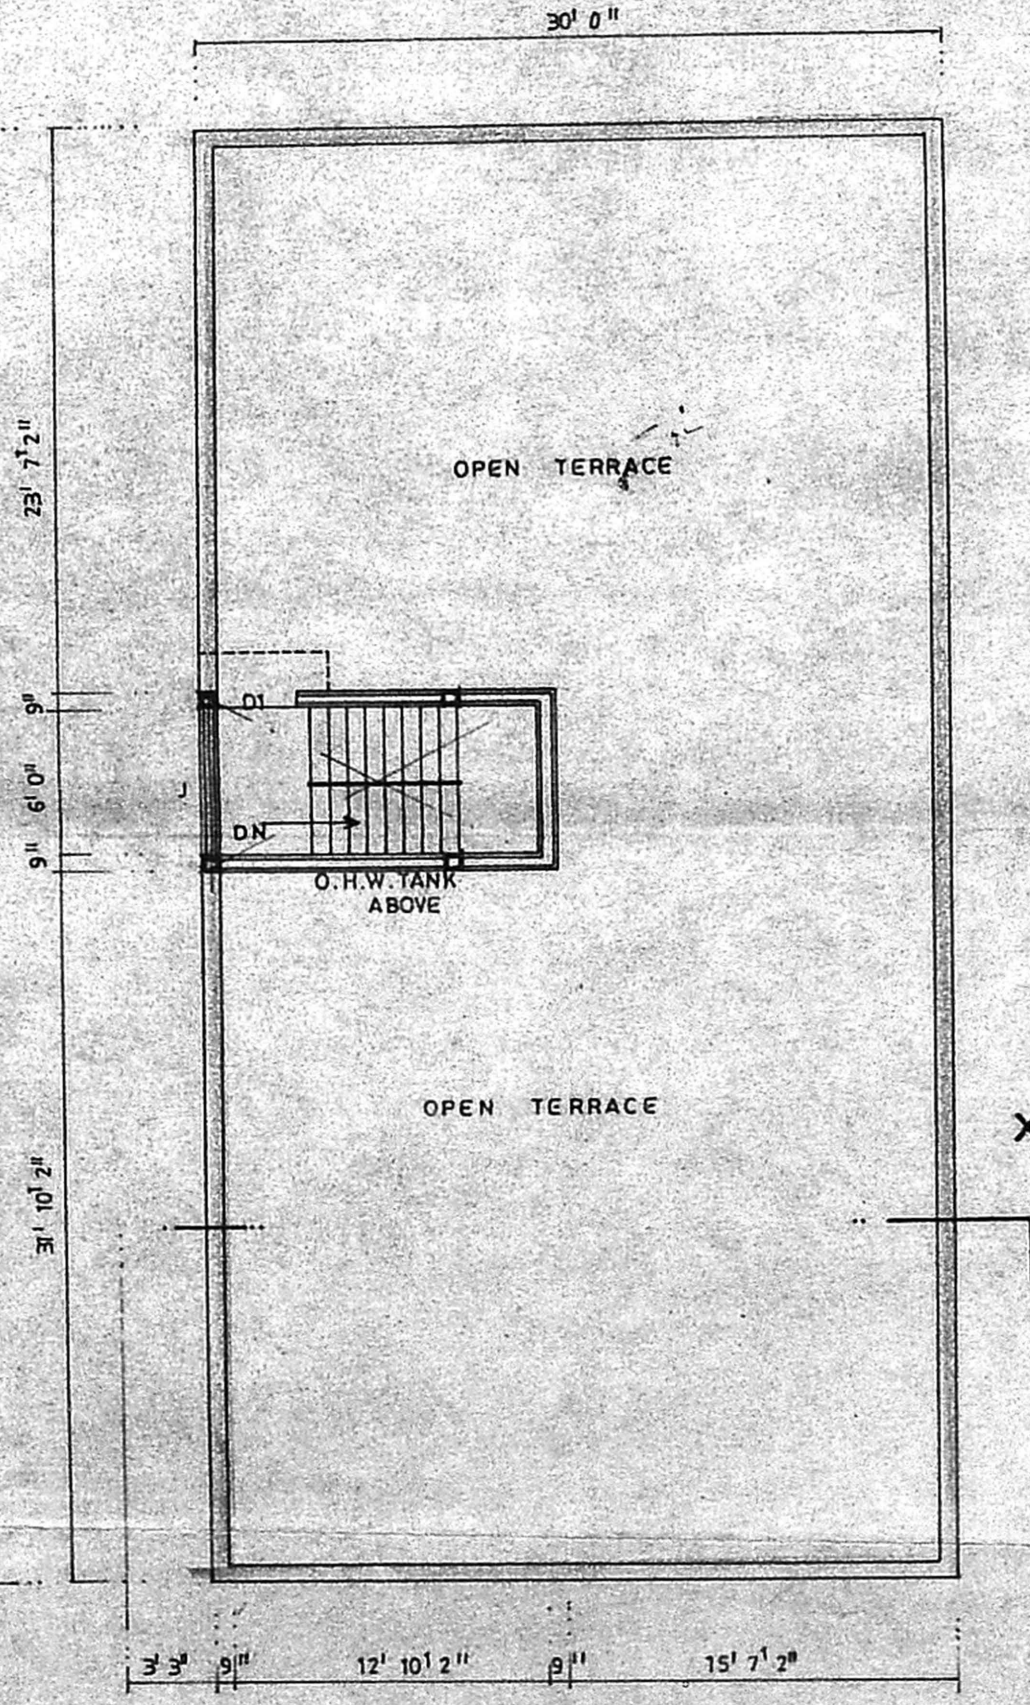

TERRACE FLOOR PLAN

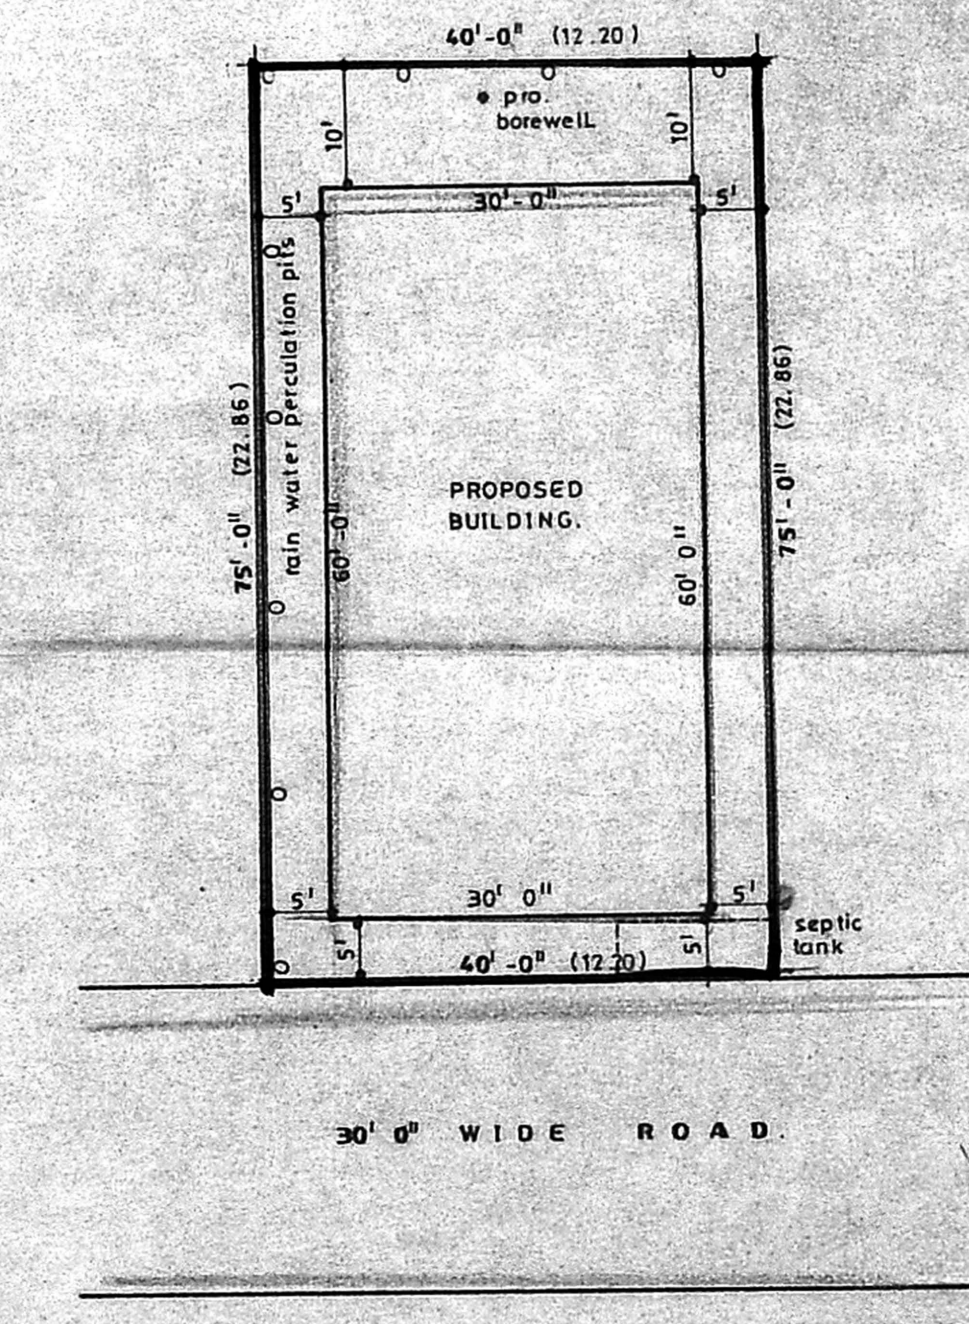

SITE PLAN

SCALE 1: 100

OWNER

P. Saimathan
 P. SAIMATHAN, I.C.E.
 Licensed Surveyor, Corporation of Chennai
 REG. No. 334
 No. 44, NALLETHAMBI STREET
 Chennai-600 005. Phone: 8651488

LICENSED SURVEYOR