




B/26498/282/99
 Planning Permit No. 10029/99
 APPROVED
 SUBJECT TO THE CONDITIONS IN THIS OFFICE LETTER.
 No. R/10029/99 Date 9/99
 o/c G. S. 1045
 FOR MEMBER SECRETARY
 CHENNAI METROPOLITAN
 DEVELOPMENT AUTHORITY
 CHENNAI-600 008.

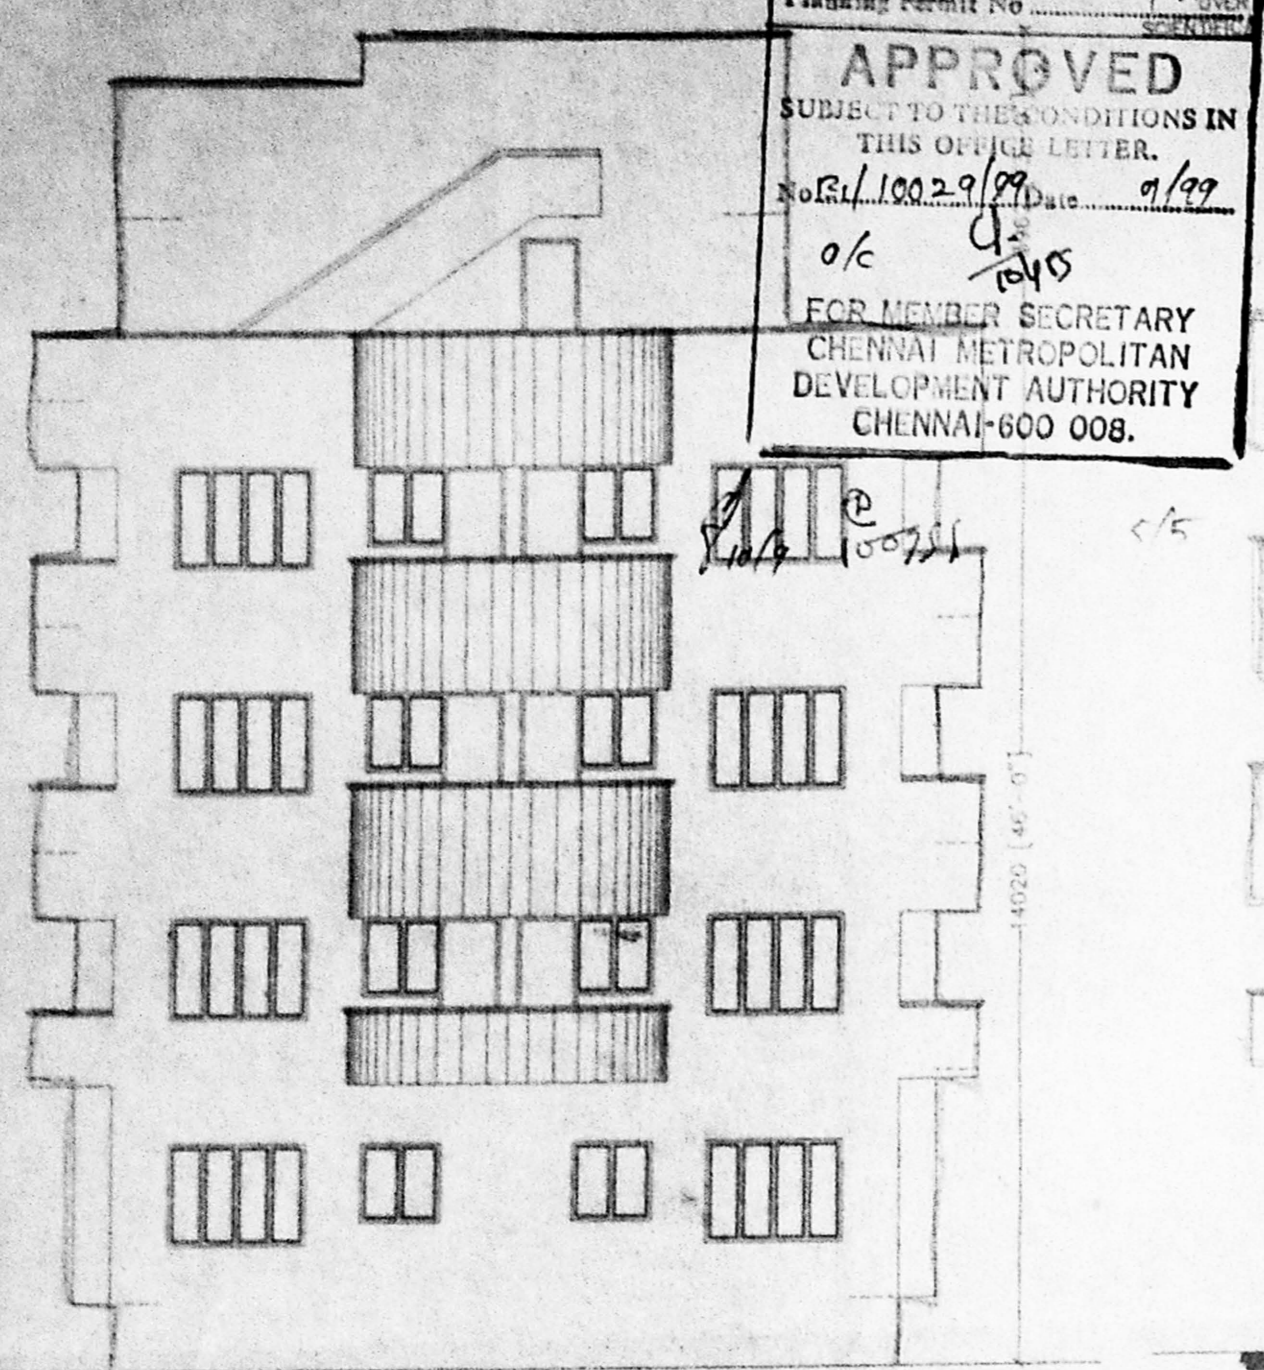


FRONT ELEVATION

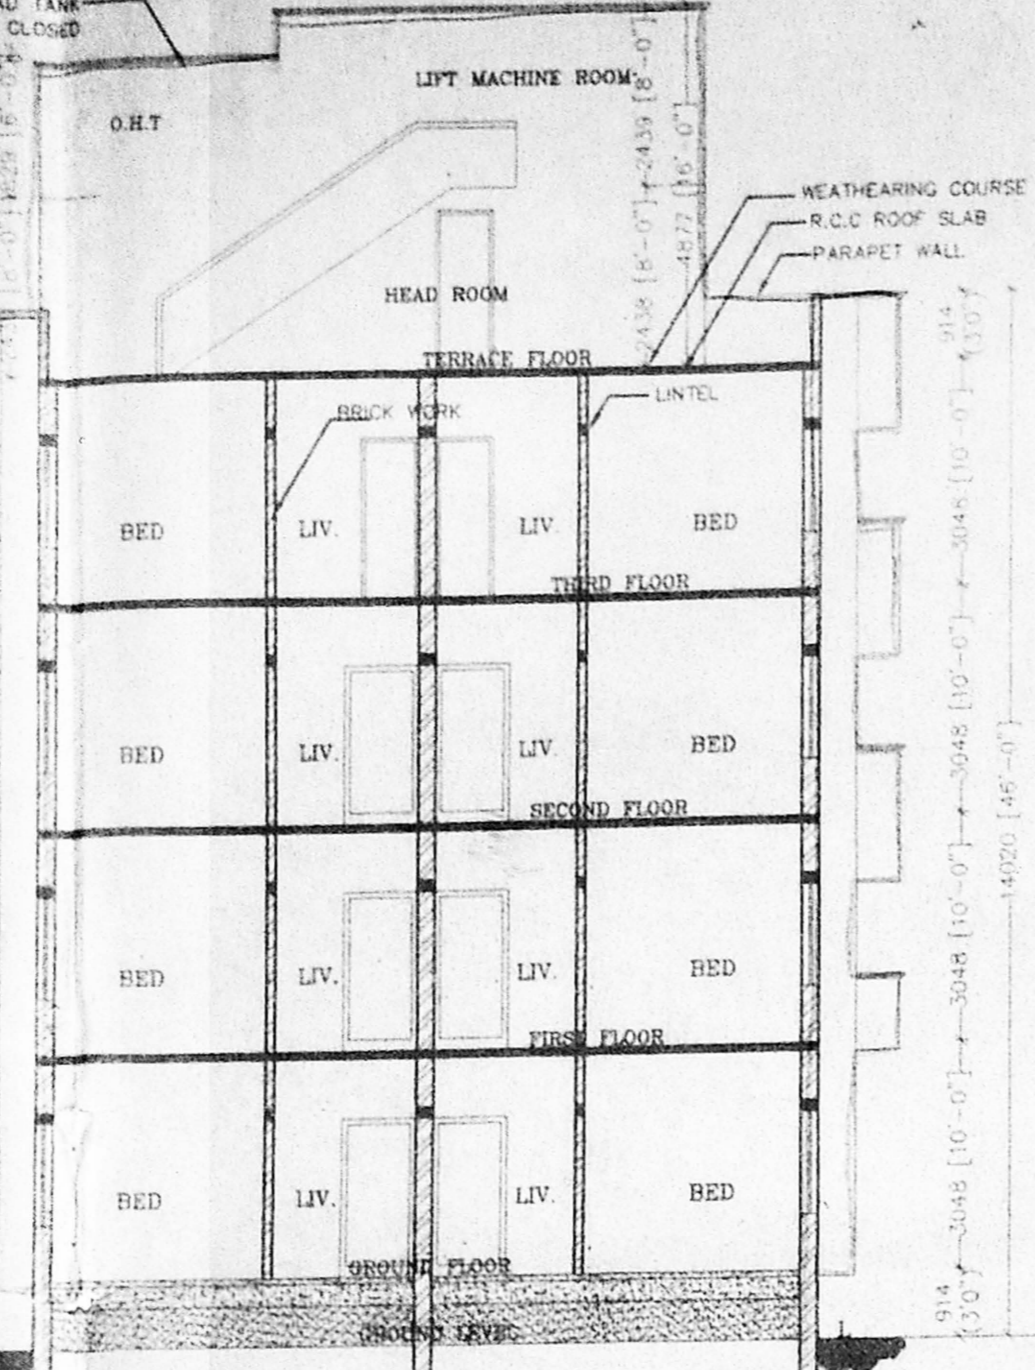


SECTION (AB)

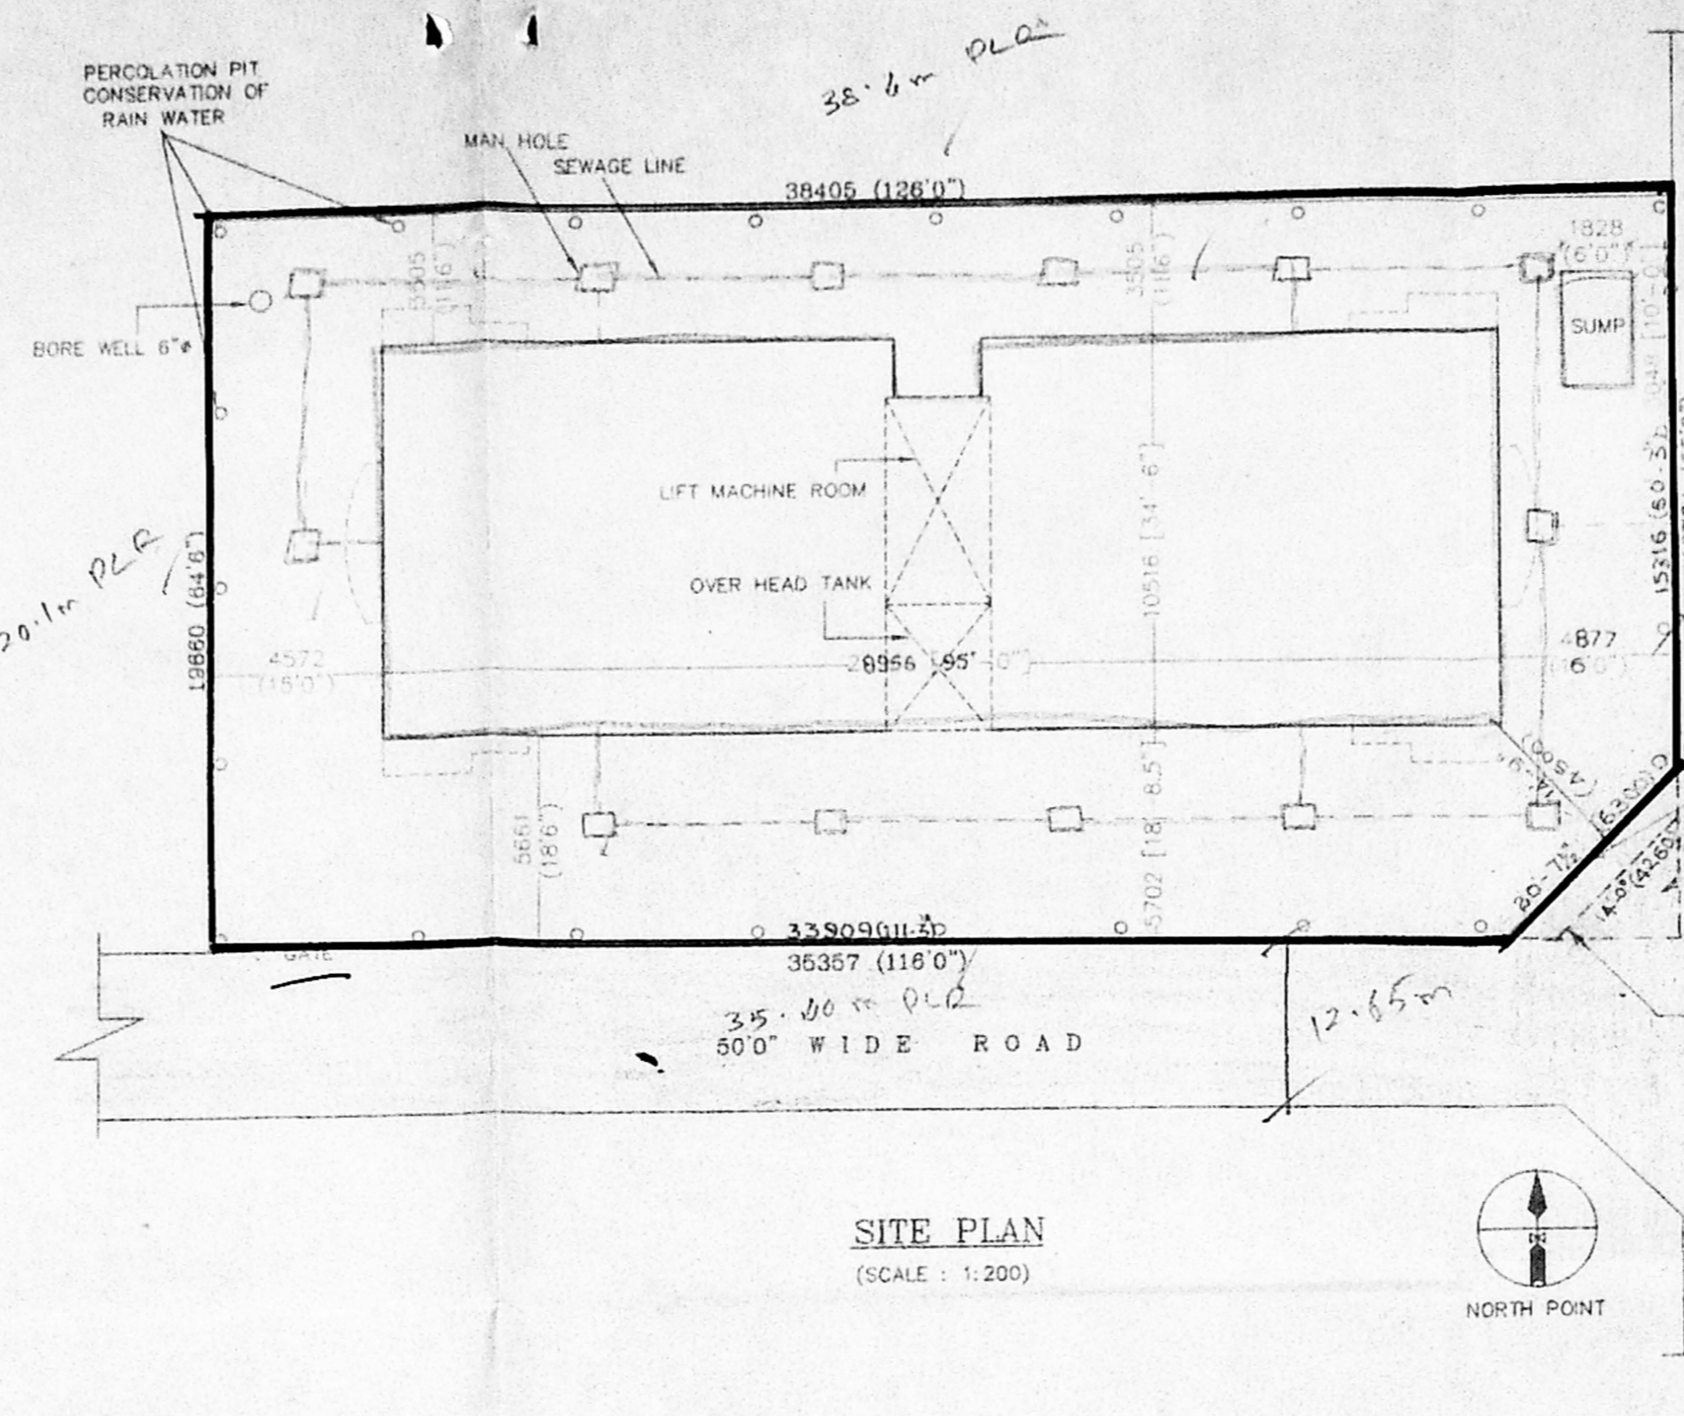

SITE PLAN
 (SCALE: 1:200)

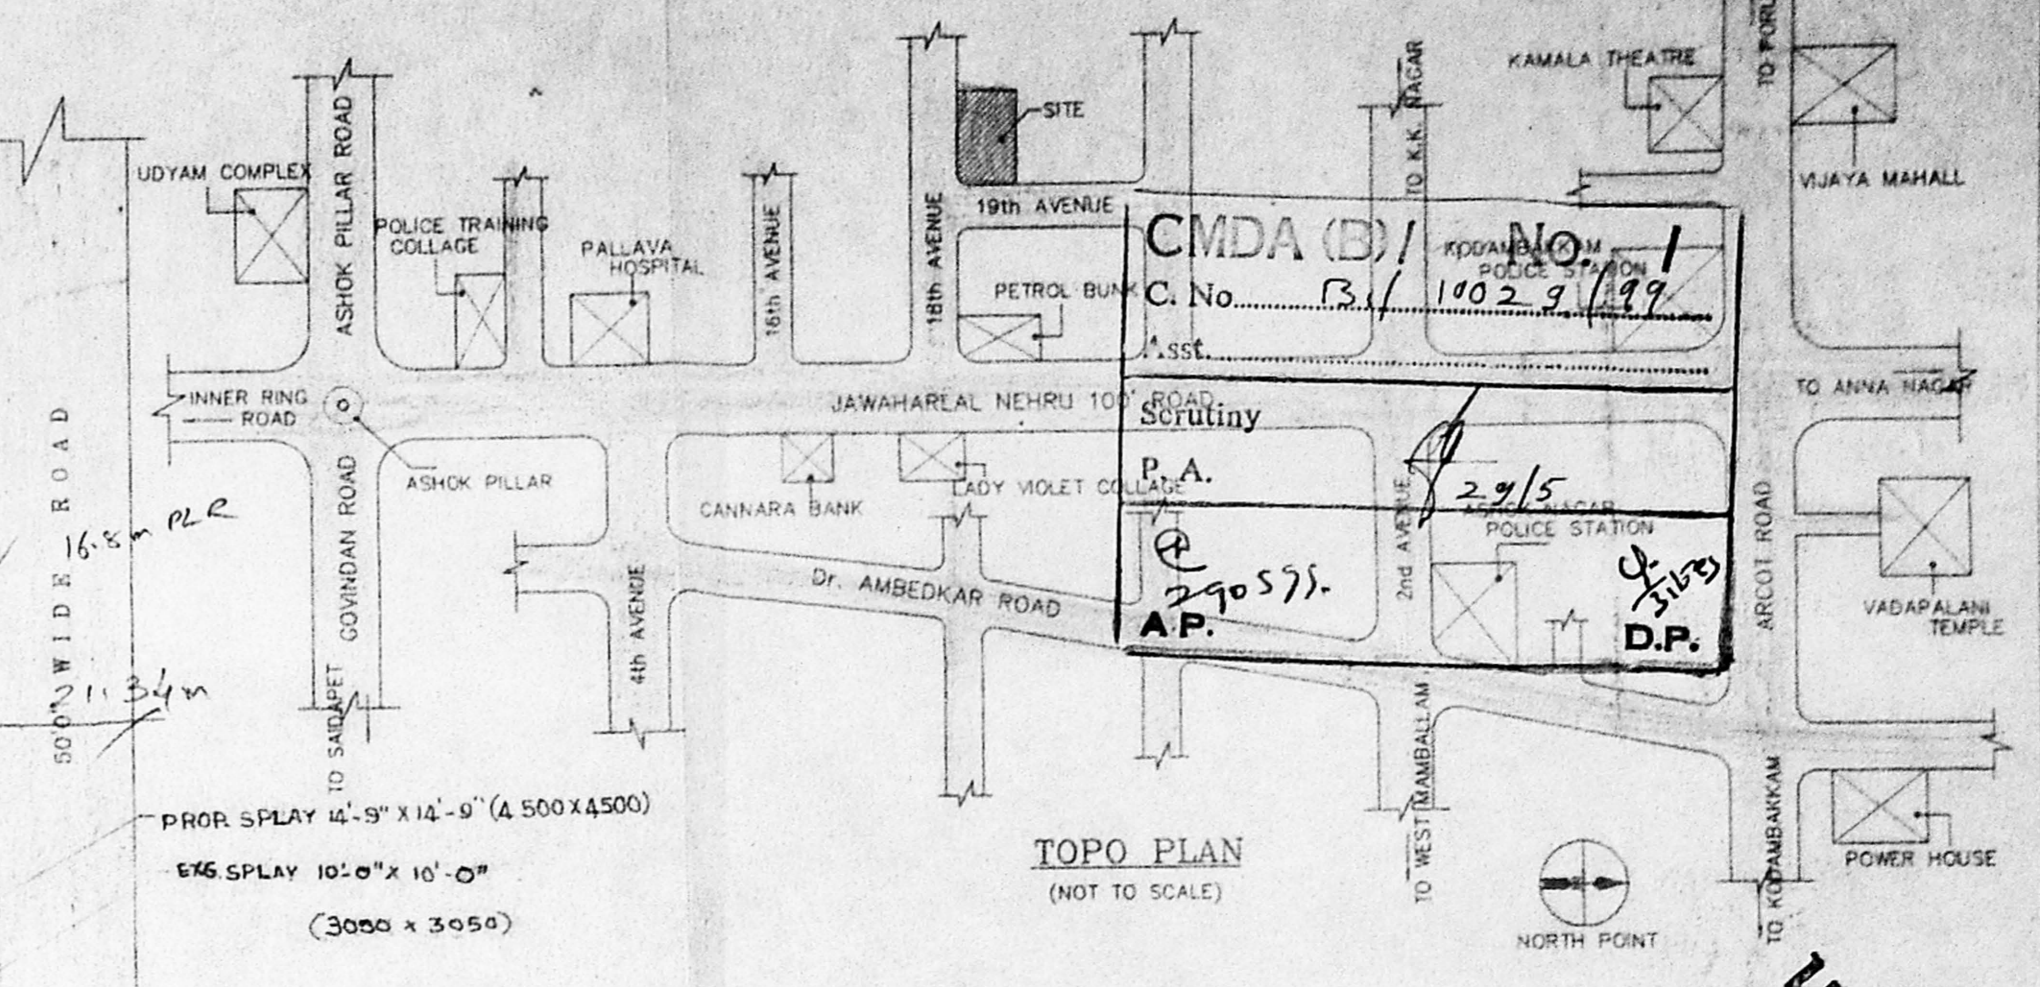

TOPO PLAN
 (NOT TO SCALE)

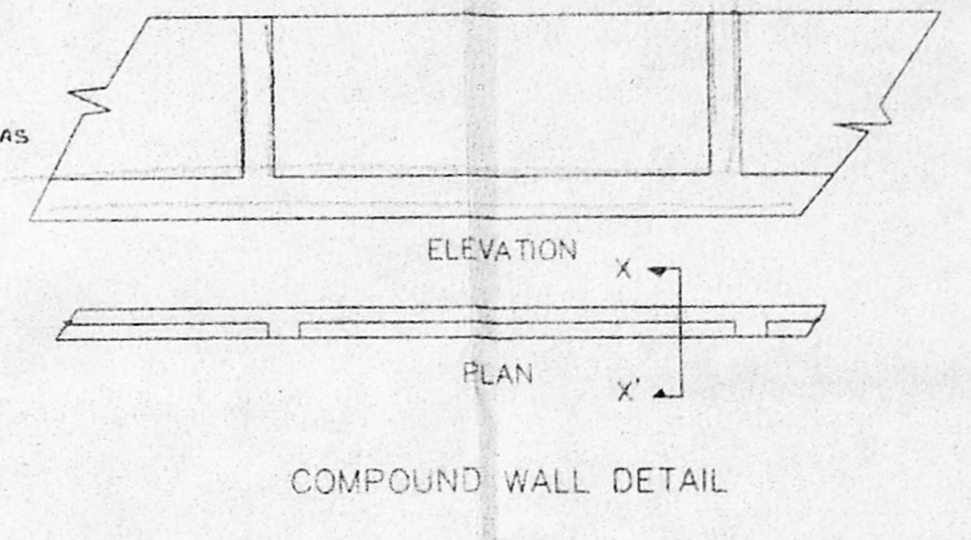

COMPOUND WALL DETAIL

SCHEDULE OF JOINERY:

TYPE	DETAIL	WIDTH	HEIGHT
MD	C.W. PANELLED DOOR	990	2135
D1	-DO-	915	2135
D2	-DO-	762	2135
W1	C.W. GLAZED WINDOW	1829	1372
W2	-DO-	1220	1372
W3	-DO-	1067	1067
V1	C.W. GLAZED VENTILATOR	610	915

SPECIFICATION:

FOUNDATION : R.C.C COLUMN FOOTINGS
 BRICK WORK : C.M 1:6 FOR SUPER STRUCTURE
 PLASTERING : C.M 1:5 FOR WALLS & 1:3 FOR CEILING
 FLOORING : MOSAIC FLOORING
 CEMENT PAINT : 2 COAT FOR WALLS & 1 EXTRA COAT FOR CEILING
 R.C.C : 1:2:4 FOR SLABS & LINTELS
 WOOD WORK : ALL WOOD WORKS IN BEST QUALITY TIMBER
 WEATHERING : BUELLY LIME MORTAR OVER ROOF COURSE
 SLAB ONE LAYER OF COUNTRY TILES


COLOUR INDEX:

PROPOSED ROAD
 BOUNDARY
 SEWAGE LINE


AREA STATEMENT

	SQ. M
TOTAL SITE EXTENT:	752.35
GROUND FLOOR	303.05
FIRST FLOOR	318.43
SECOND FLOOR	318.43
THIRD FLOOR	170.74
TOTAL BUILTUP AREA	1110.65
GROUND COVERAGE:	40.28 %
F.S.I	1.476


PROPOSED BUILDING AT
 PLOT No. A-16, ASHOK NAGAR,
 T.S.No. 43, BLOCK No. 30,
 KODAMBAKKAM VILLAGE,
 19th AVENUE, ASHOK NAGAR,
 CHENNAI- 600 083.

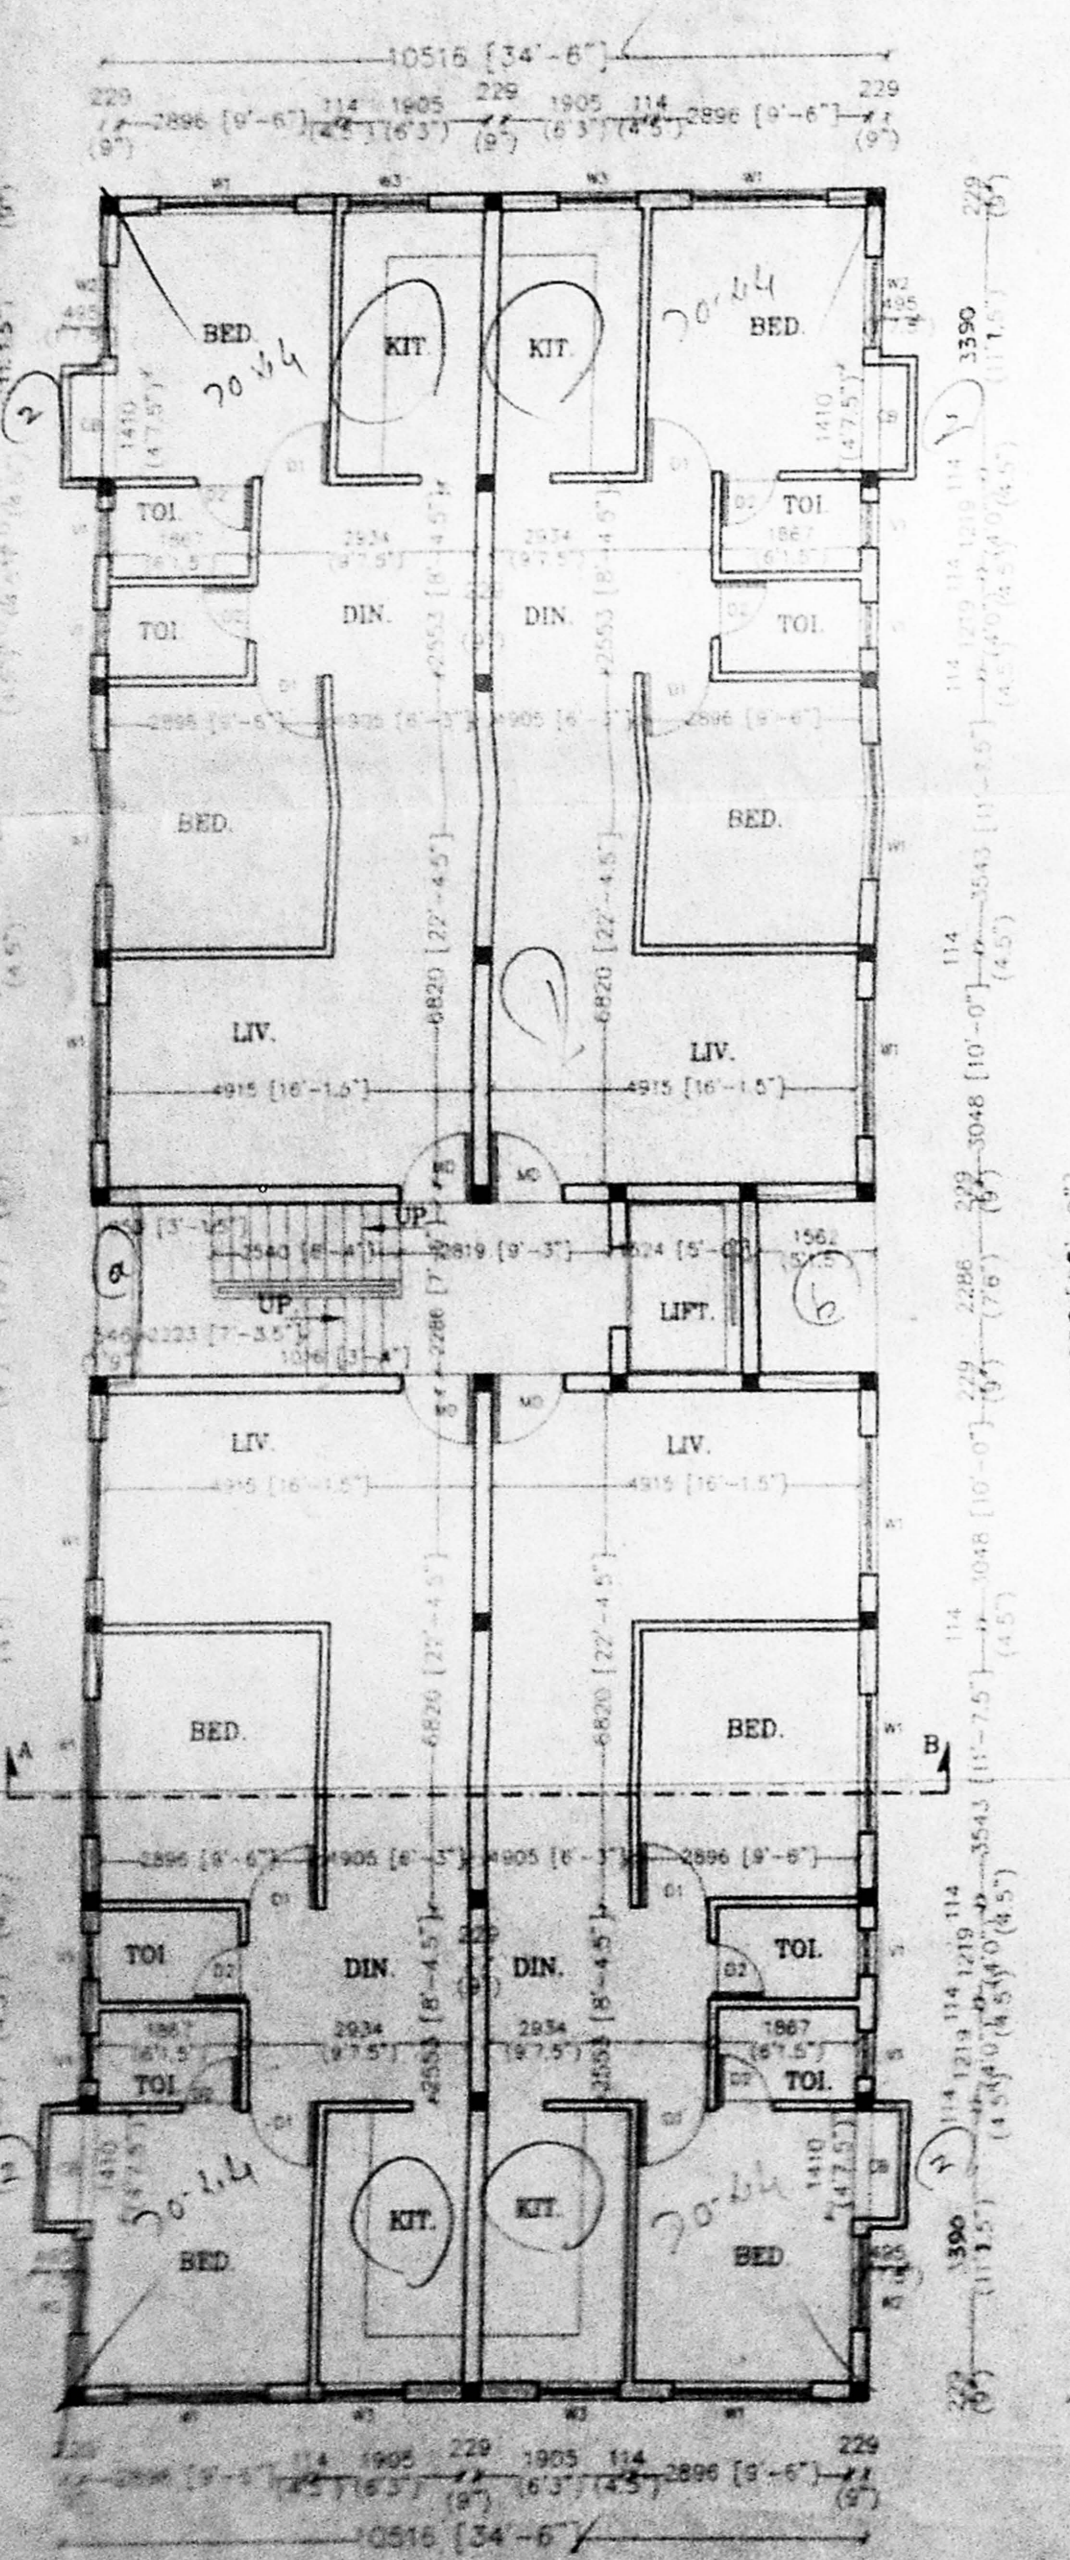


GROUND FLOOR PLAN

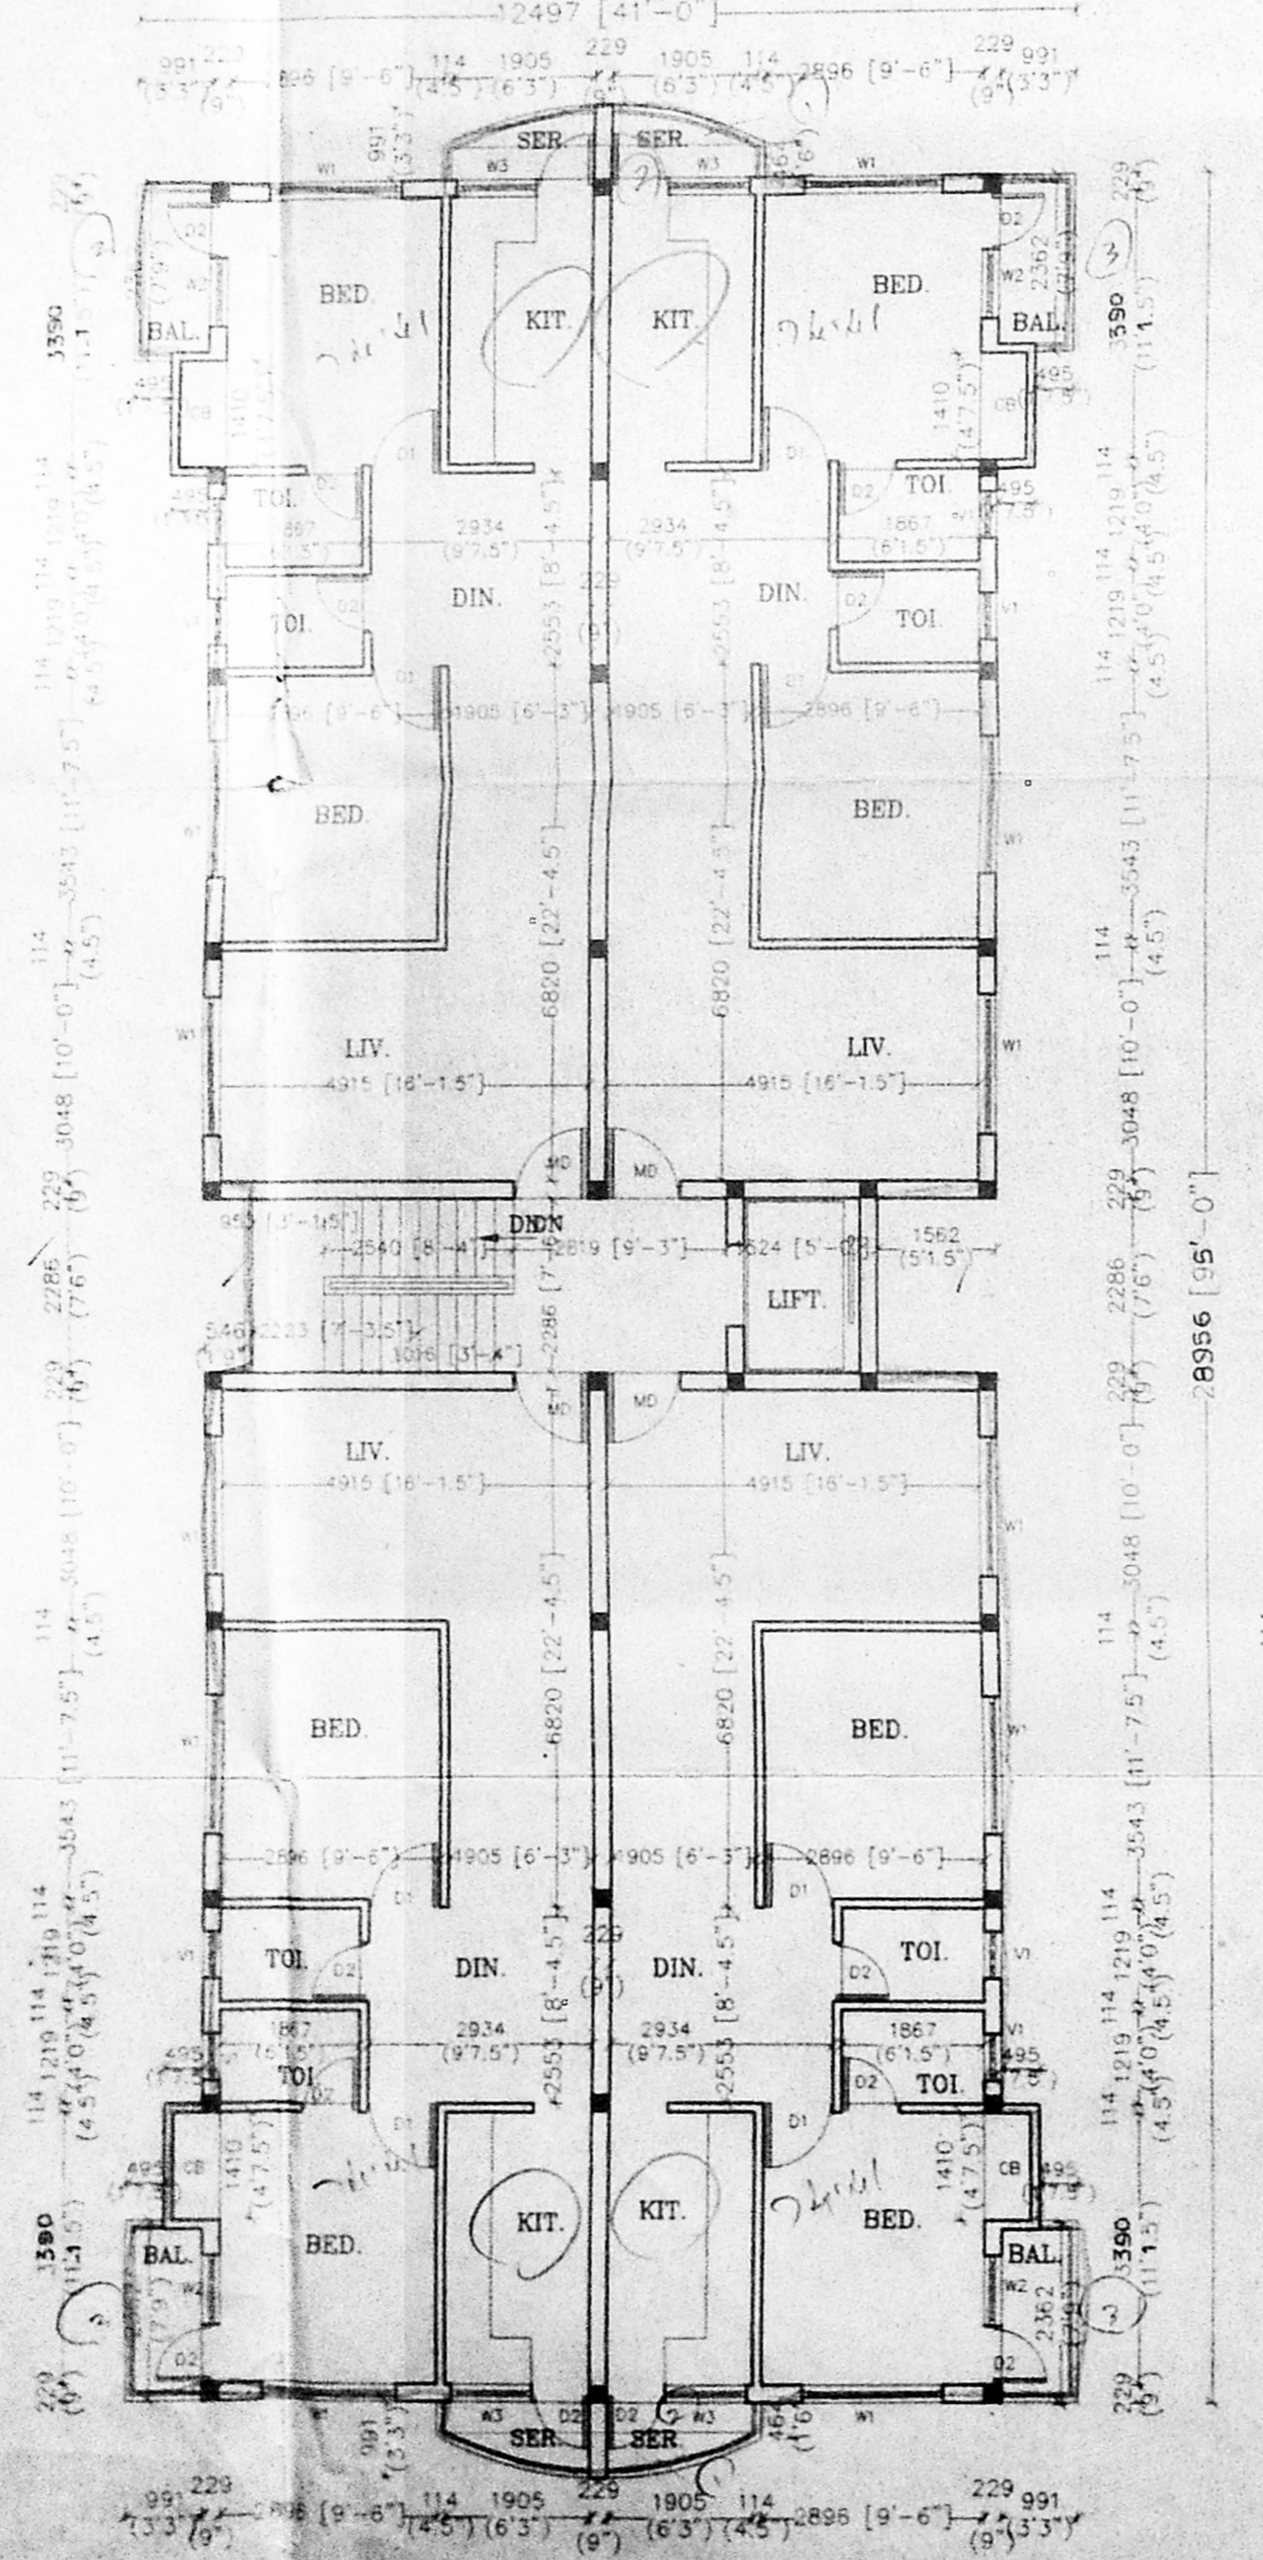


FIRST & SECOND FLOOR PLAN

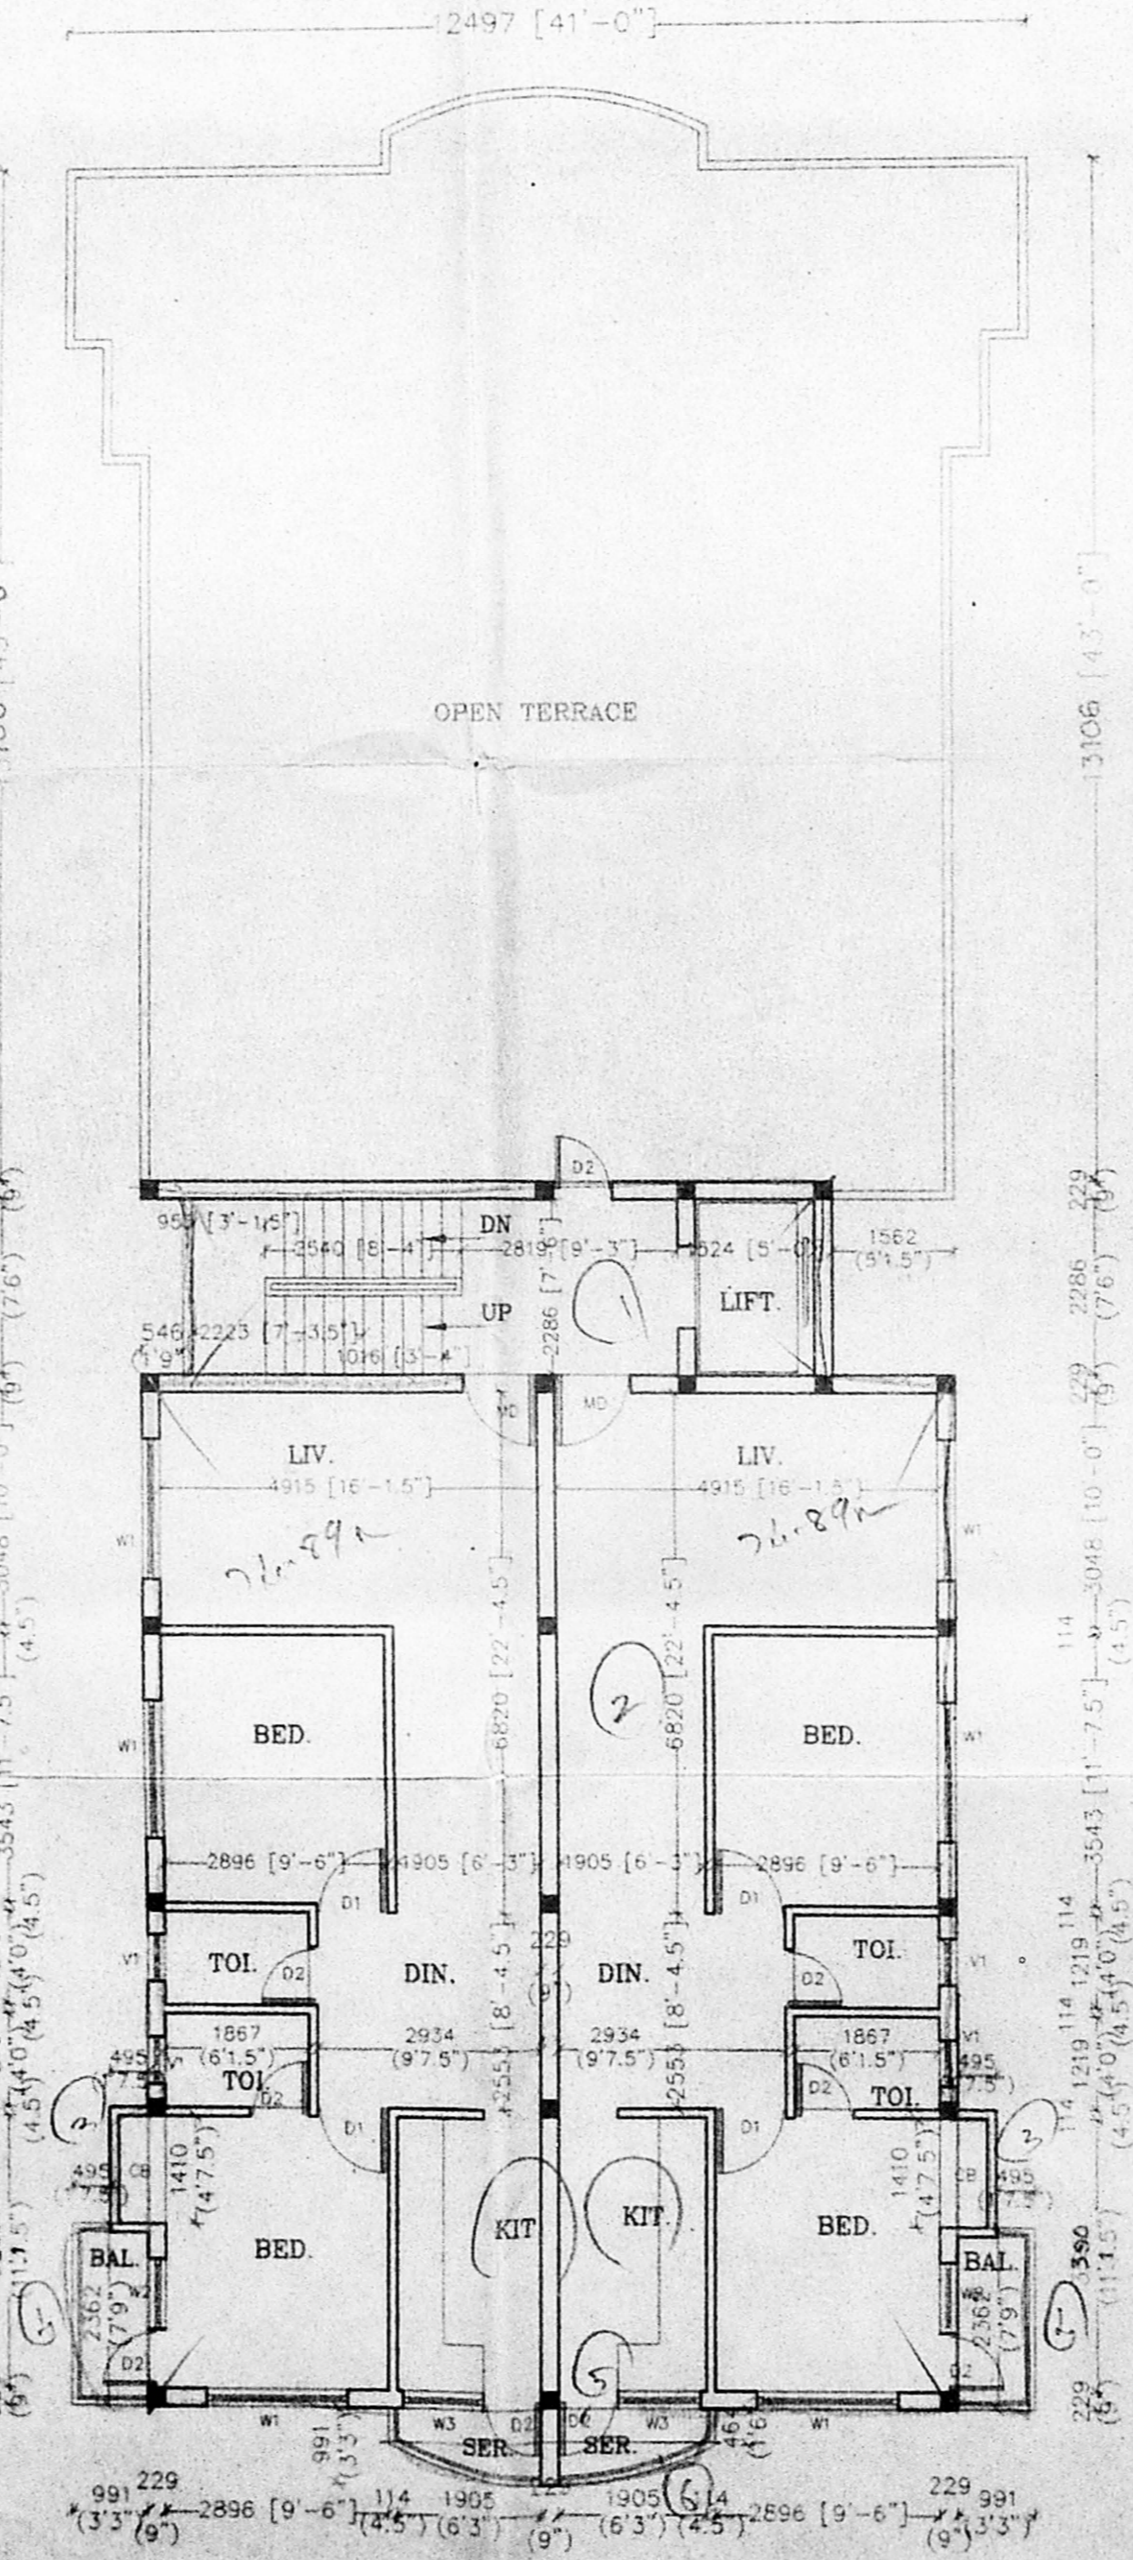


THIRD FLOOR PLAN

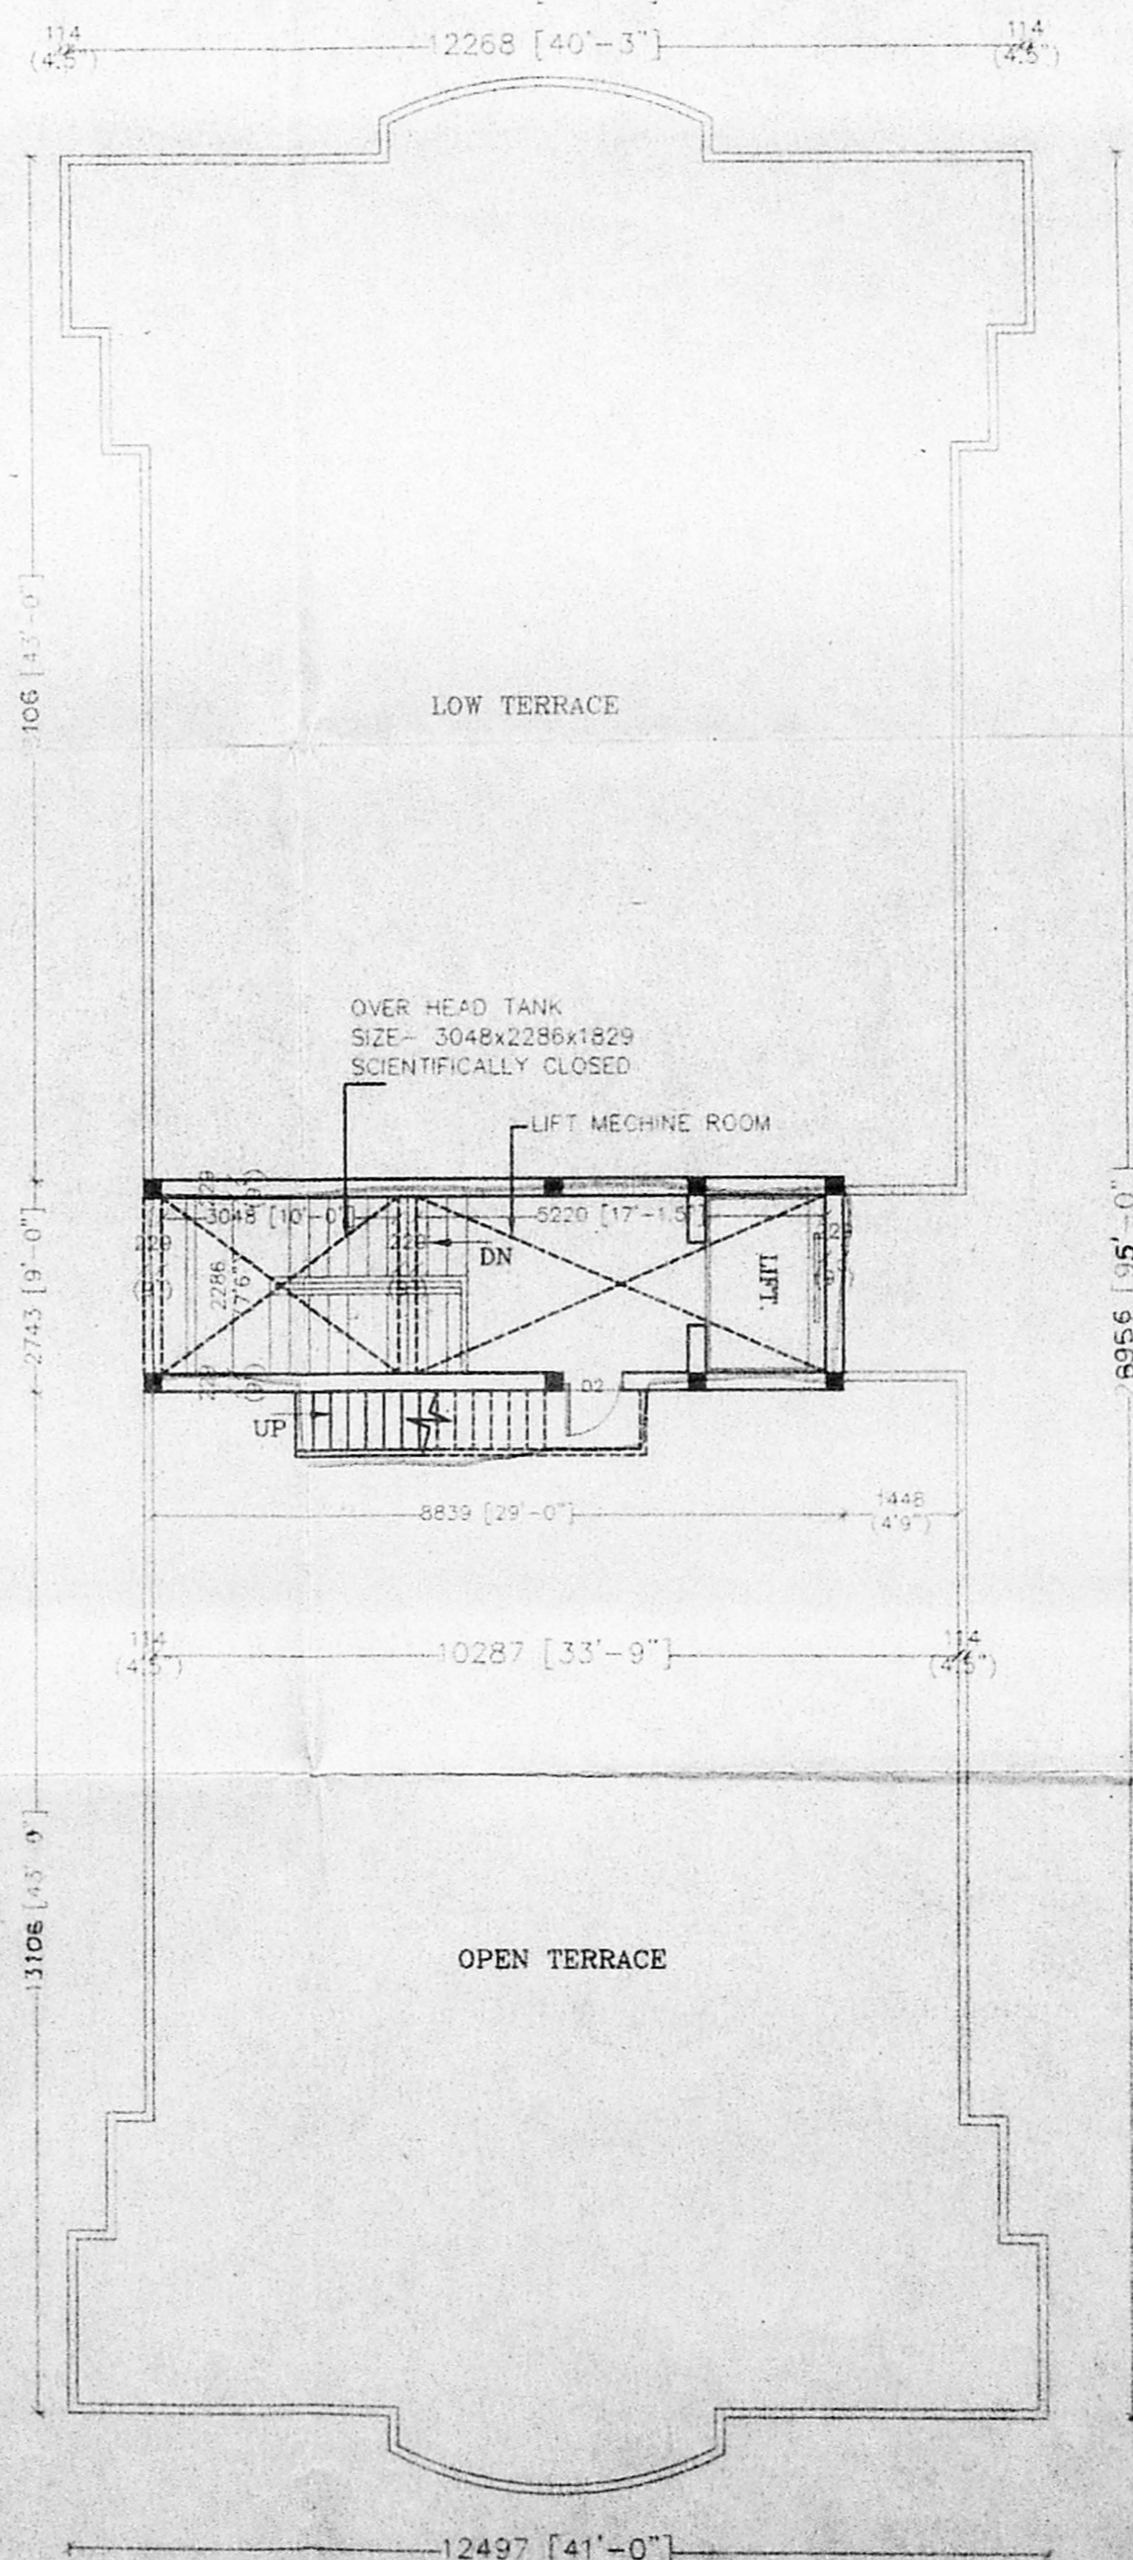


TERRACE FLOOR PLAN

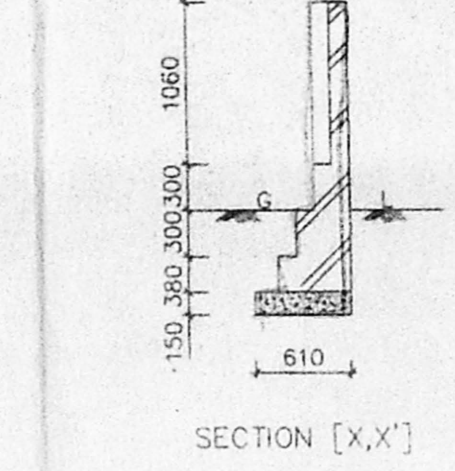


SECTION [X-X]

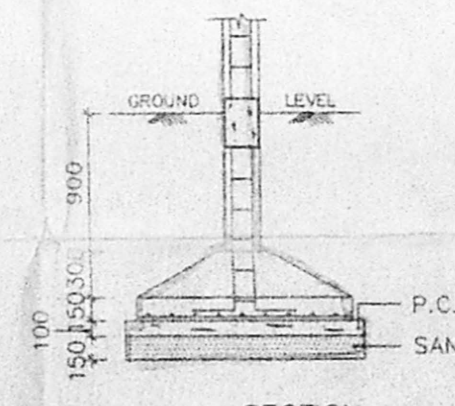

FOUNDATION DETAIL
 [SCALE: 1:50]

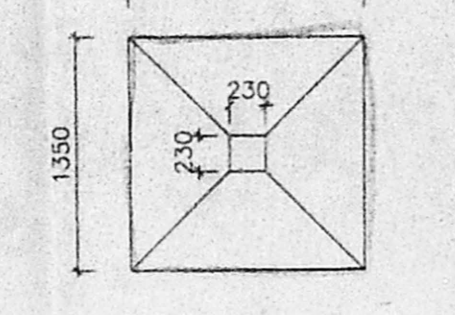

PLAN

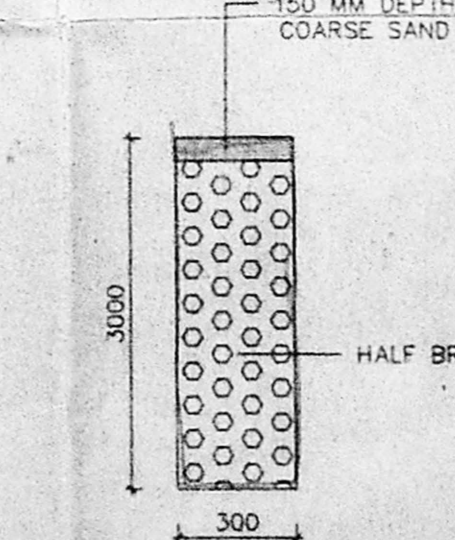

CONSERVATION OF RAIN WATER

DATE: 14-12-98
 SCALE: [1:100]
 DRAWN: C.GANGAN

SIGNATURE OF OWNER
 ARCHITECT: S. RAVIKUMAR, B. Arch, A.I.A, M.C.A.
 REGISTERED ARCHITECT,
 CORPORATION OF MADRAS,
 R. A. NO. 1309-9
 M.C.A. NO. CA/87/11132
 NO. 22, LAXMANAN STREET,
 MAHALINGAPURAM, MADRAS - 600 034.

architects allied
 #22, lakshman street, mahaligapuram,
 chennai - 600 034. tel : 8251958.