




GATE & COMPOUND WALL DETAILS

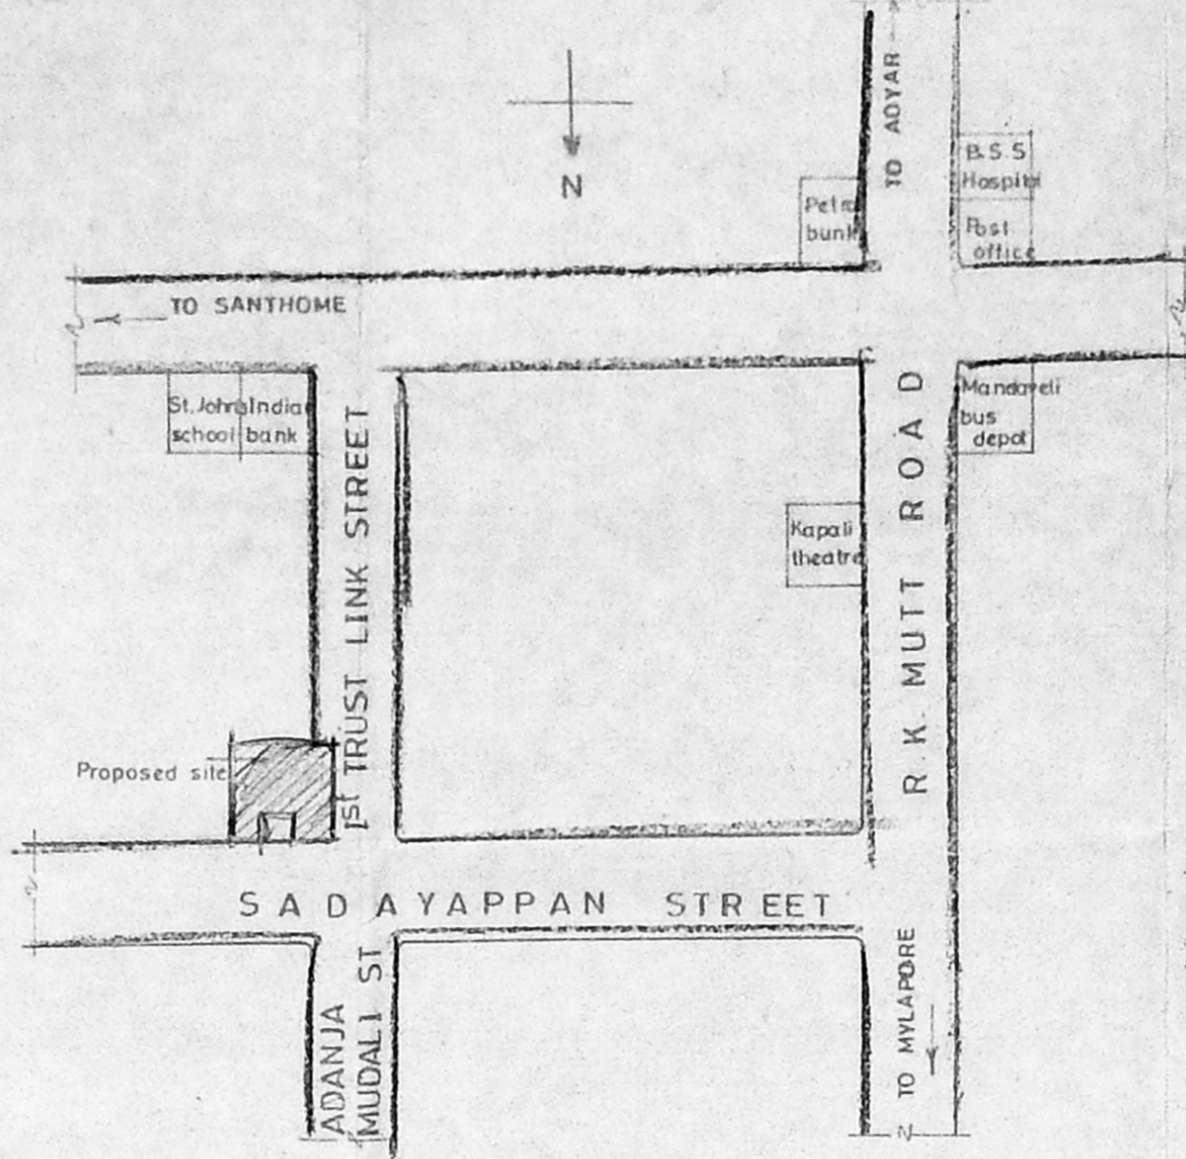


KEY PLAN

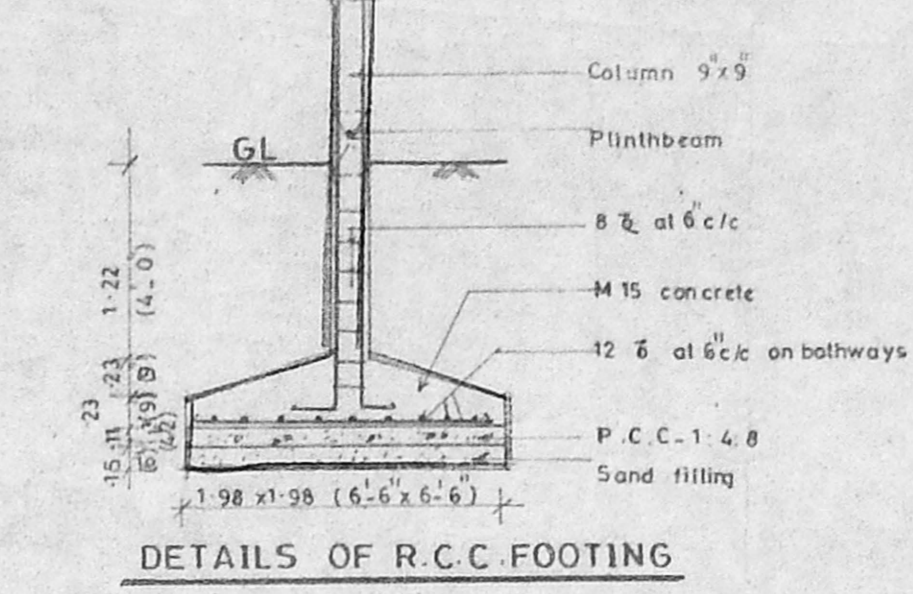


DETAILS OF R.C.C. FOOTING

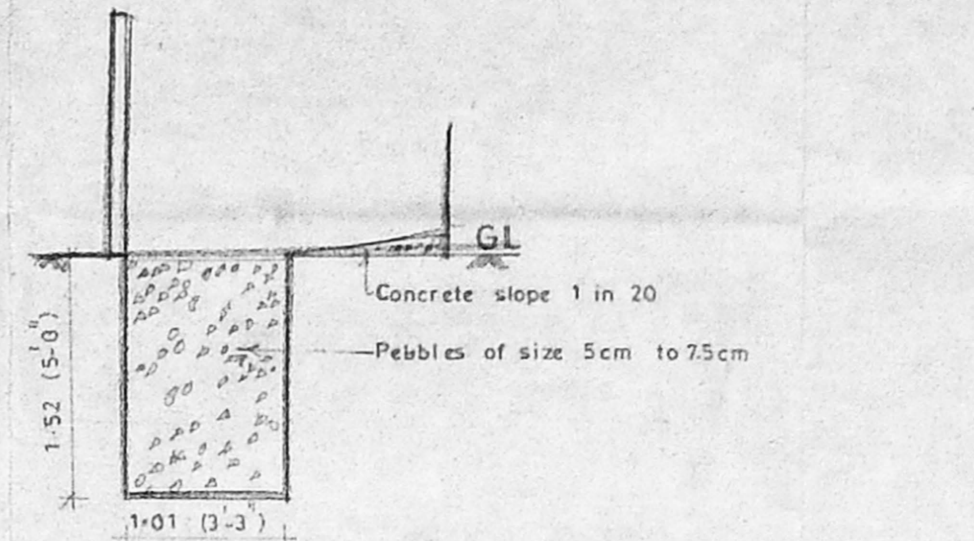


C/S OF PEBBLES BED

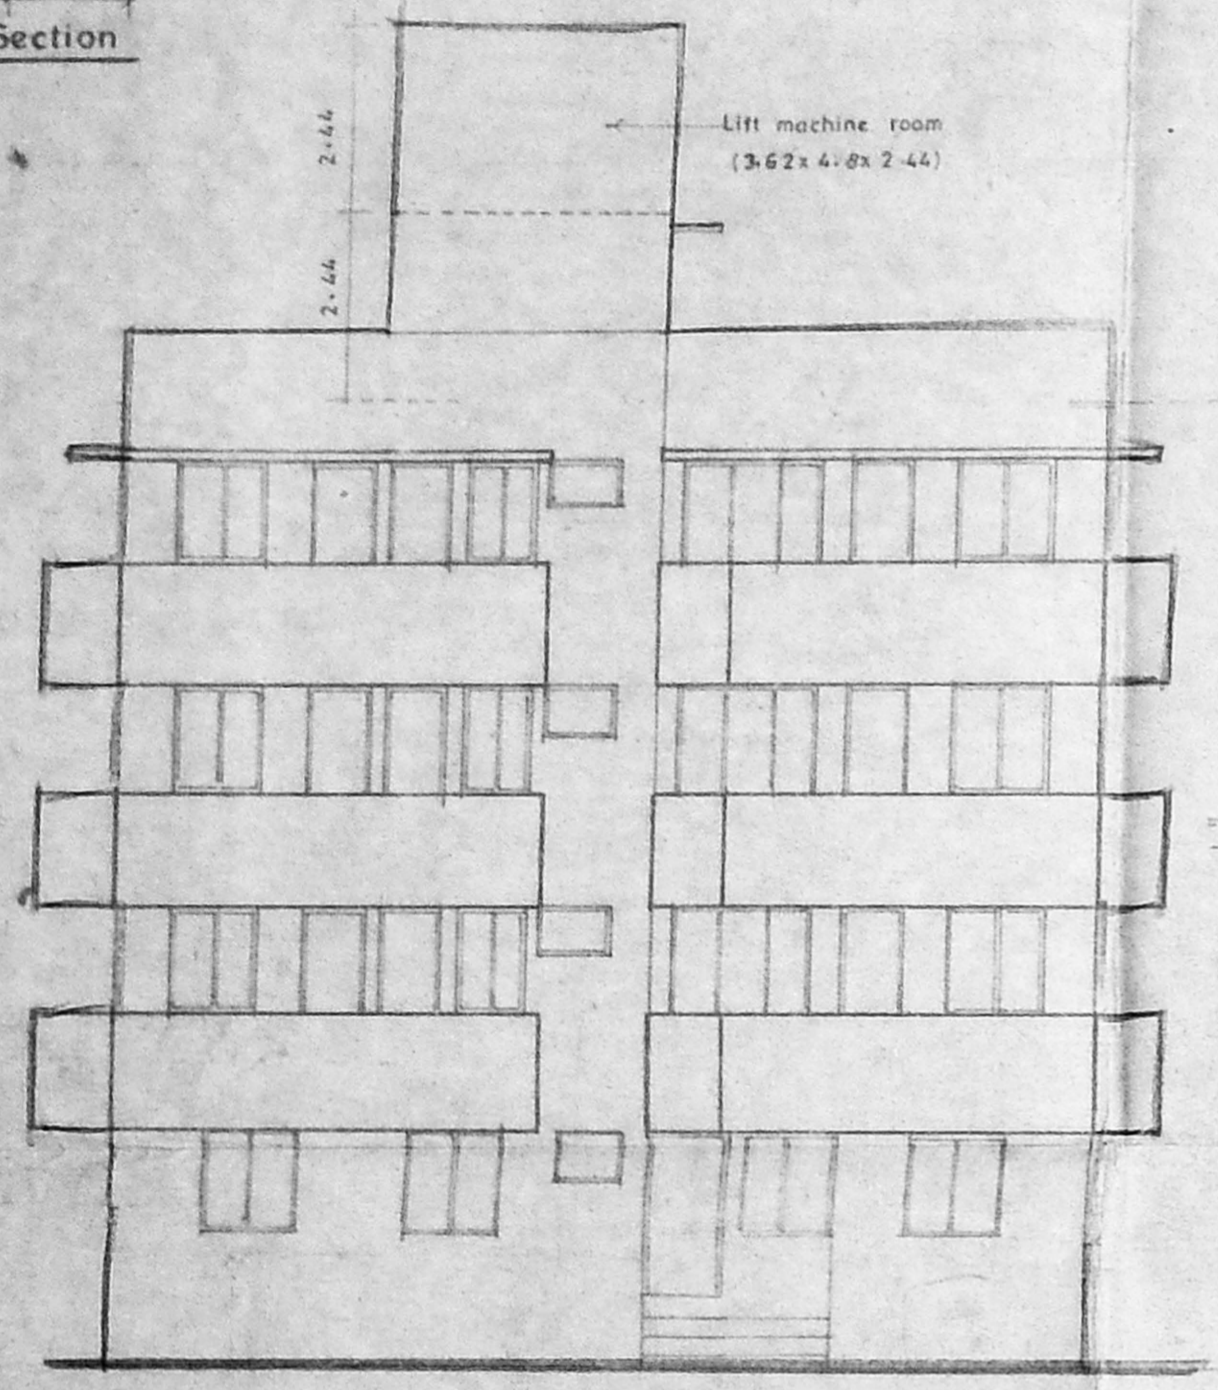


FRONT ELEVATION

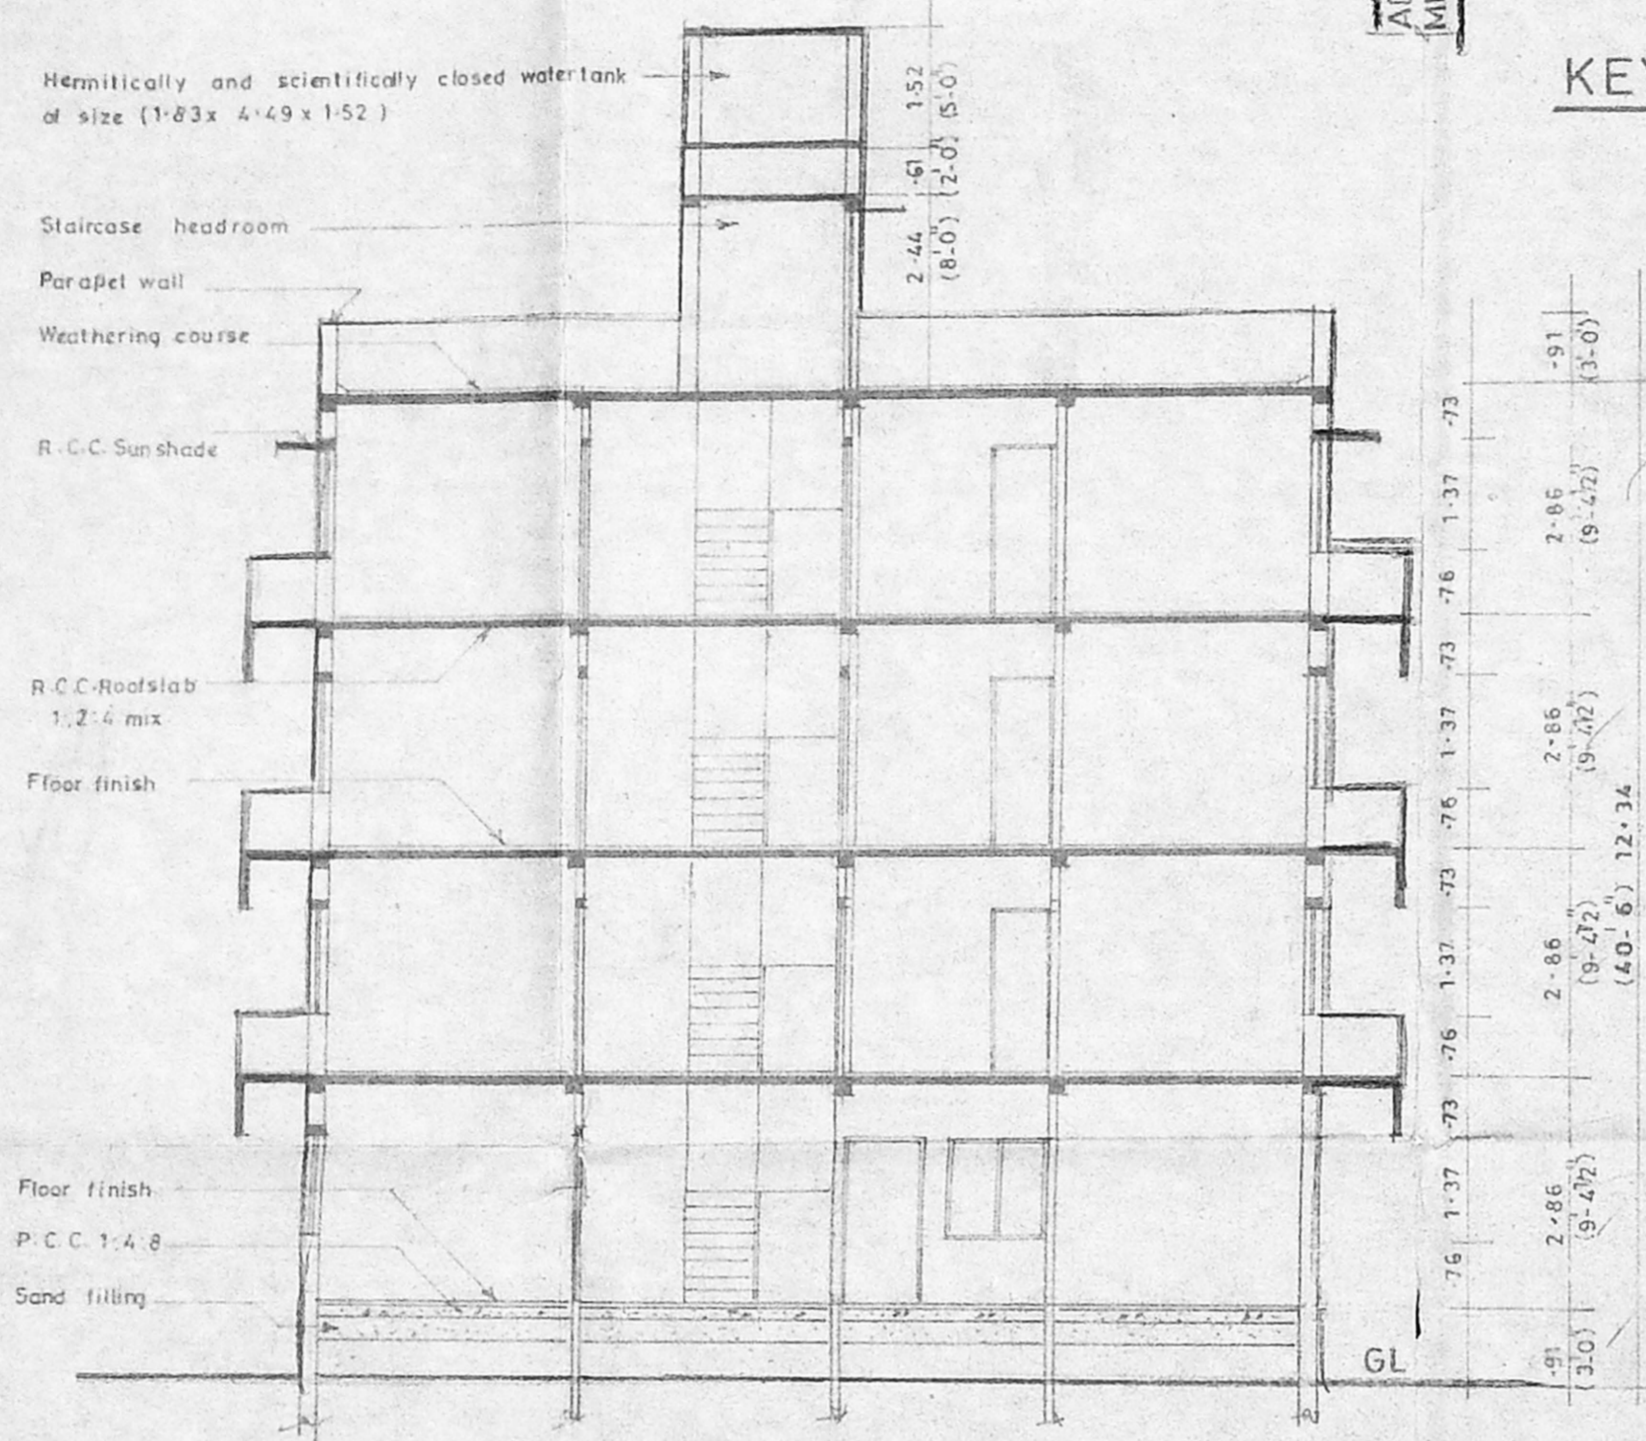


SECTION A-A

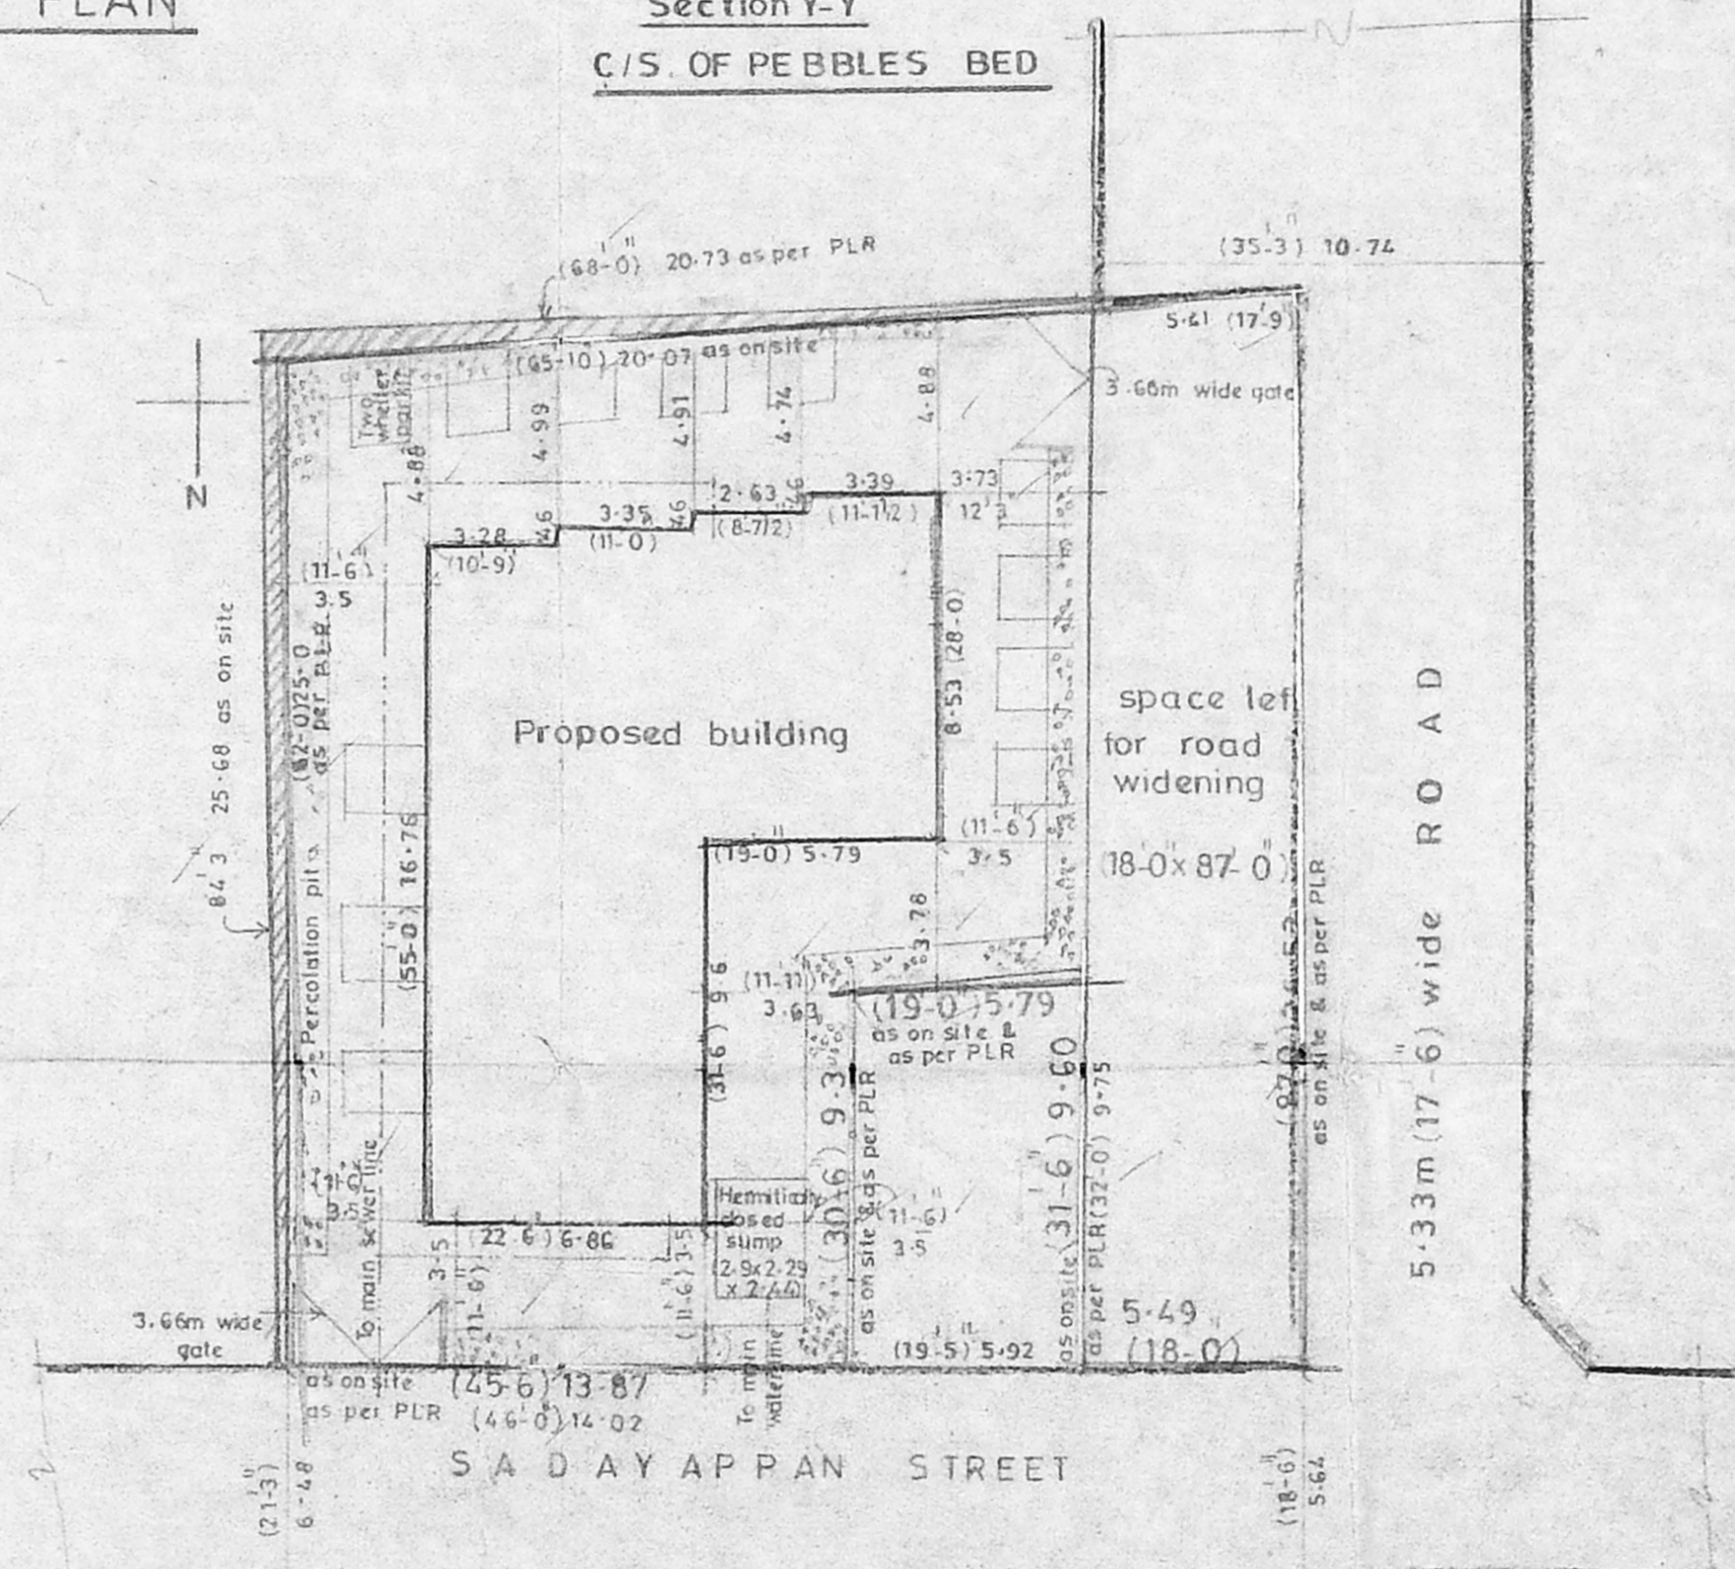


SITE PLAN (Scale 1:1000)

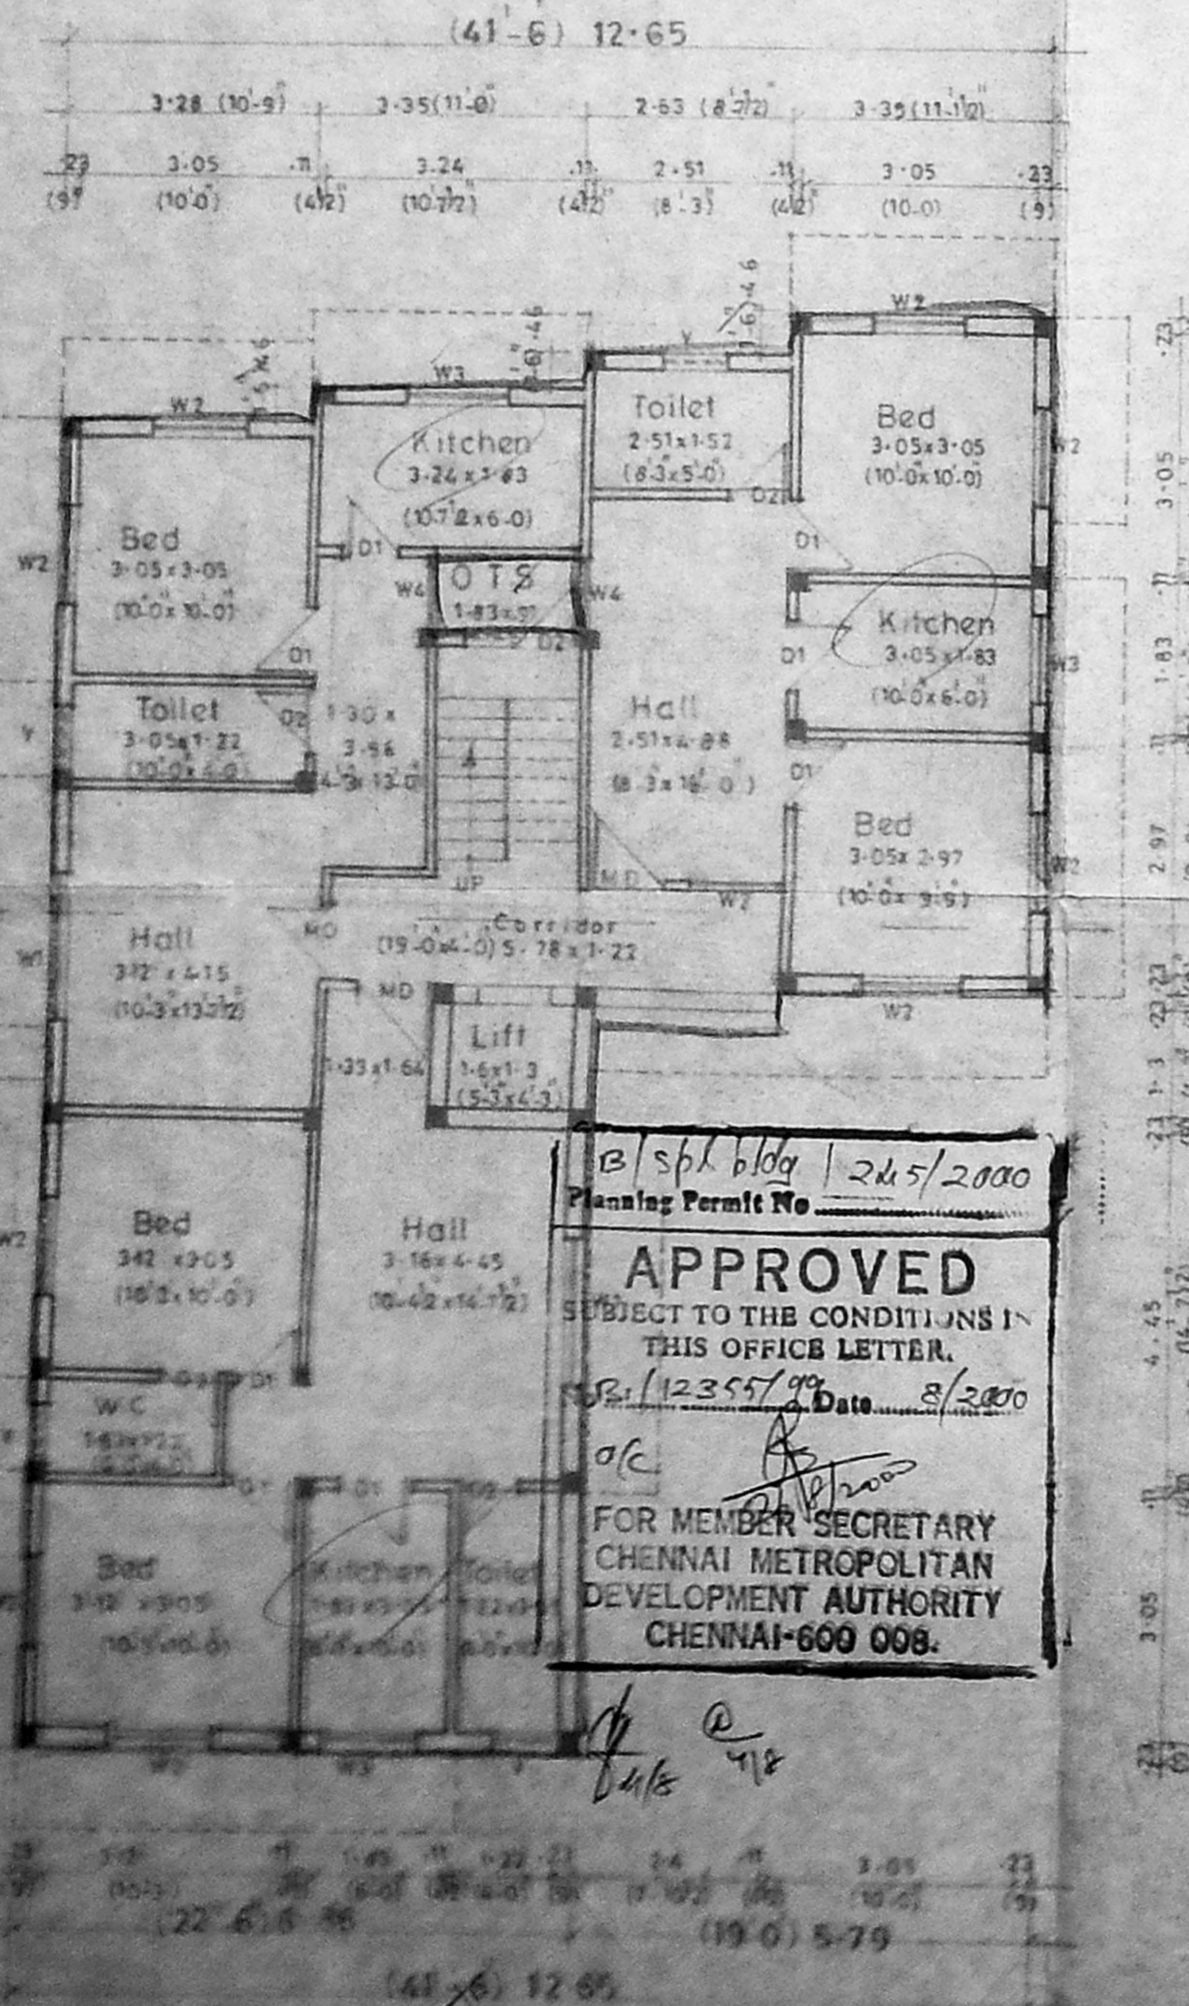

GROUND FLOOR PLAN

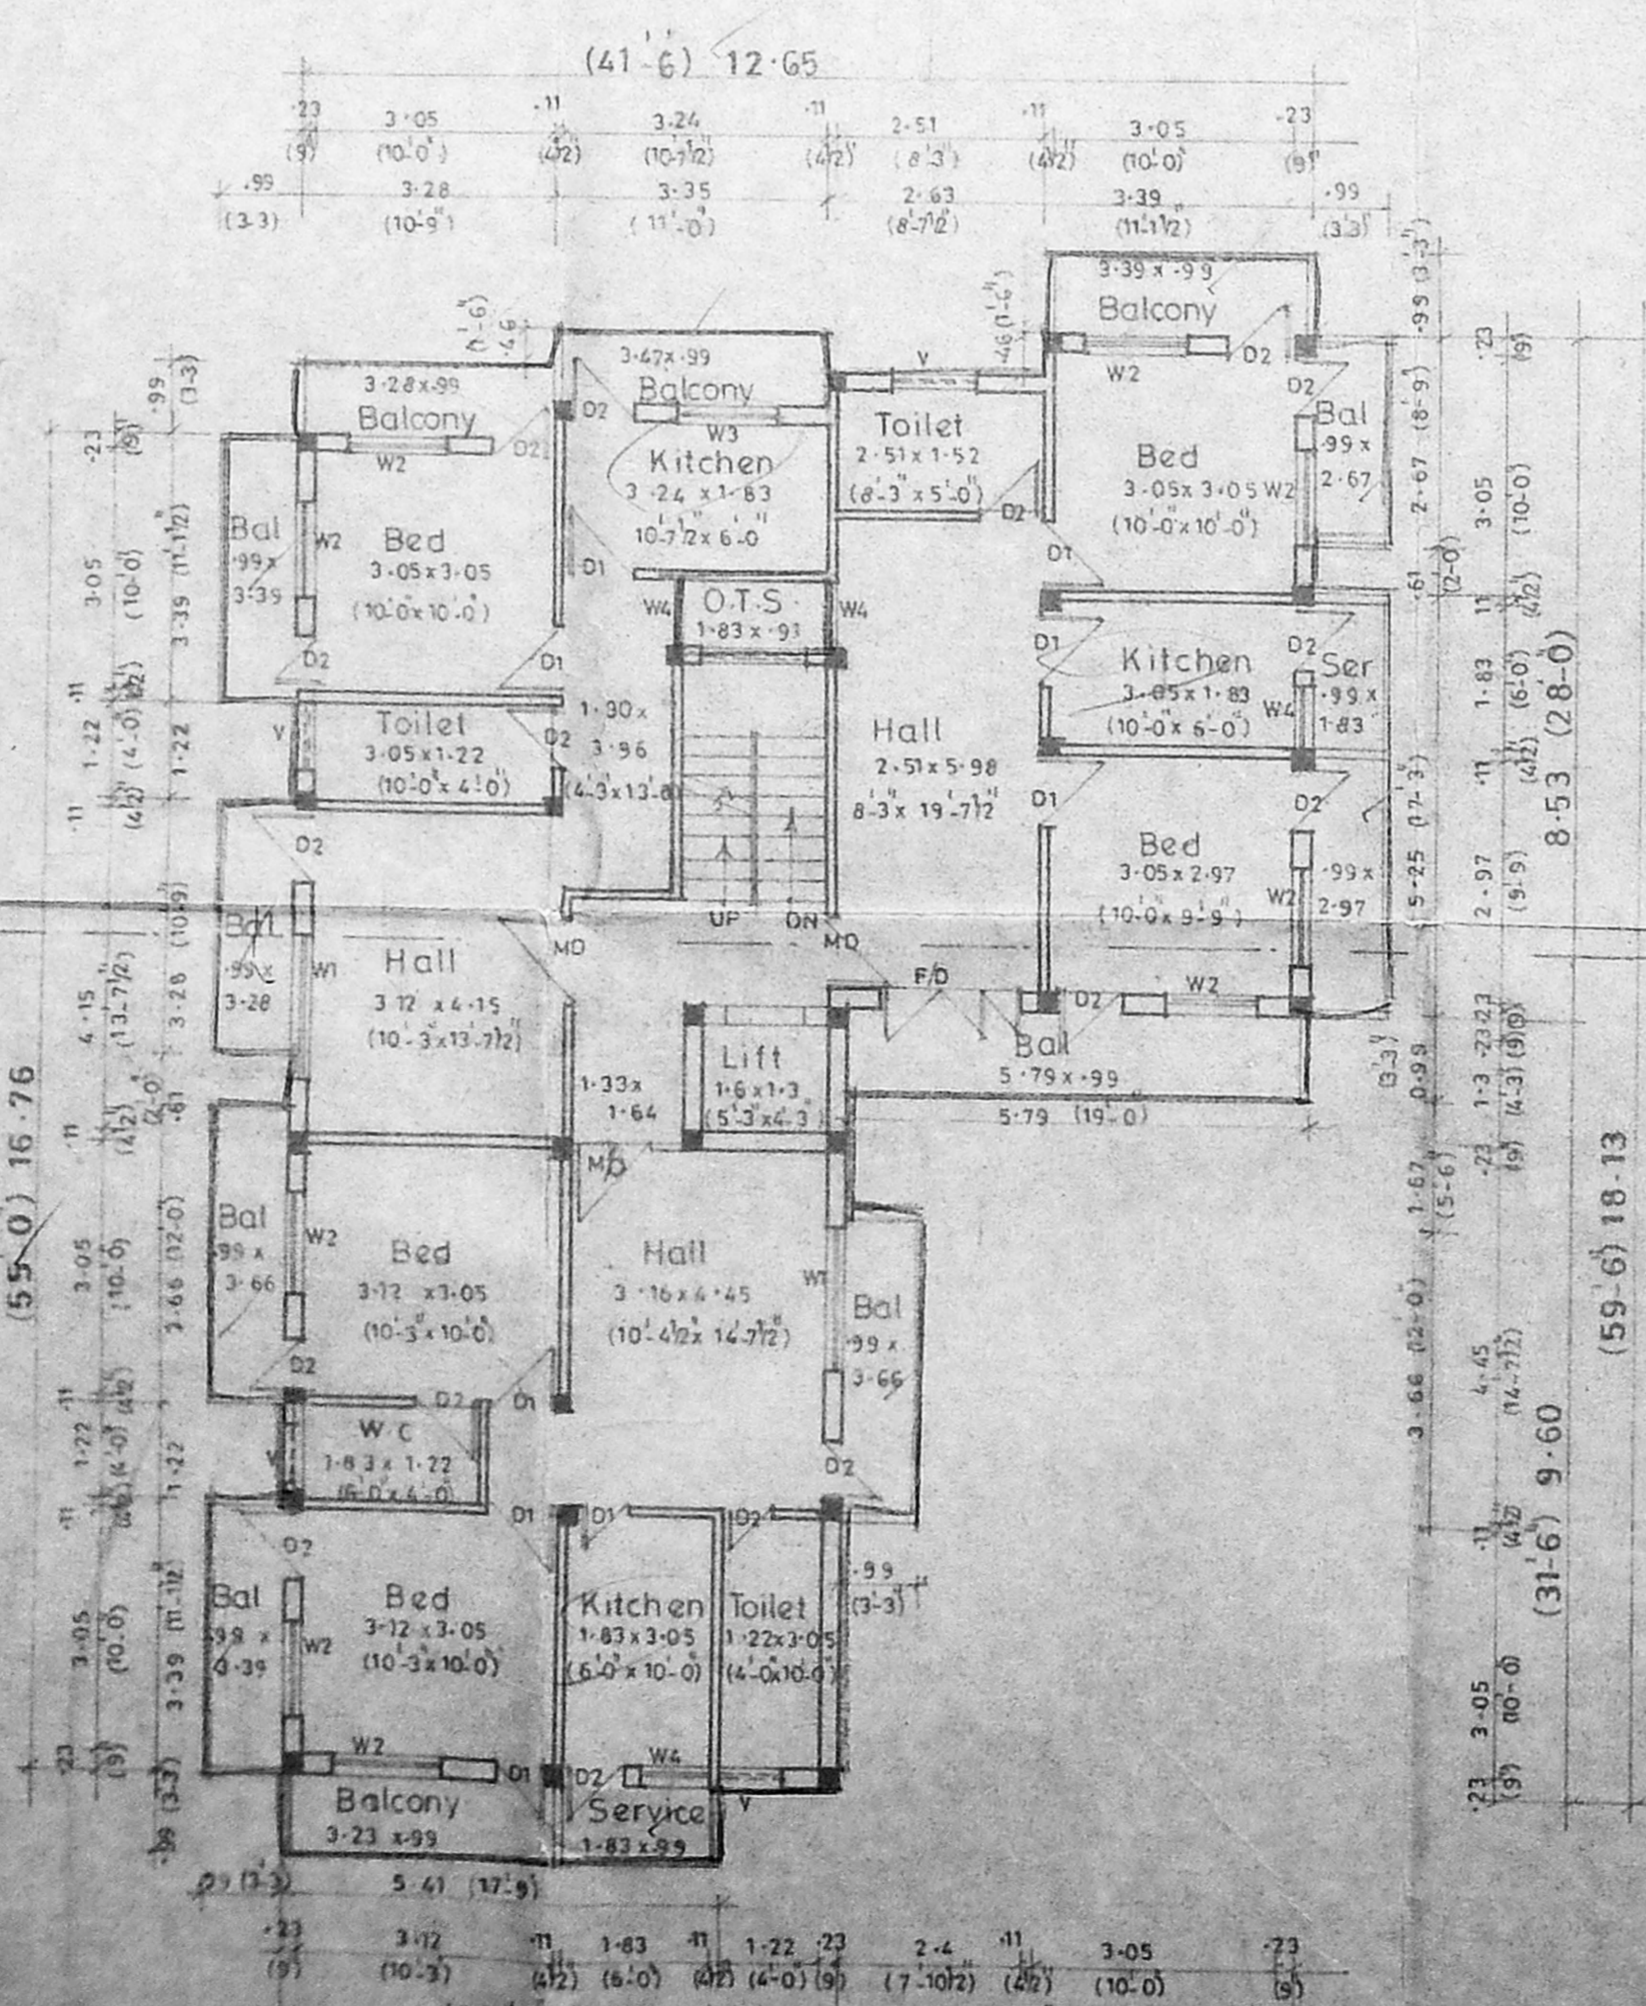

TYPICAL FLOOR PLAN (First, Second & Third)

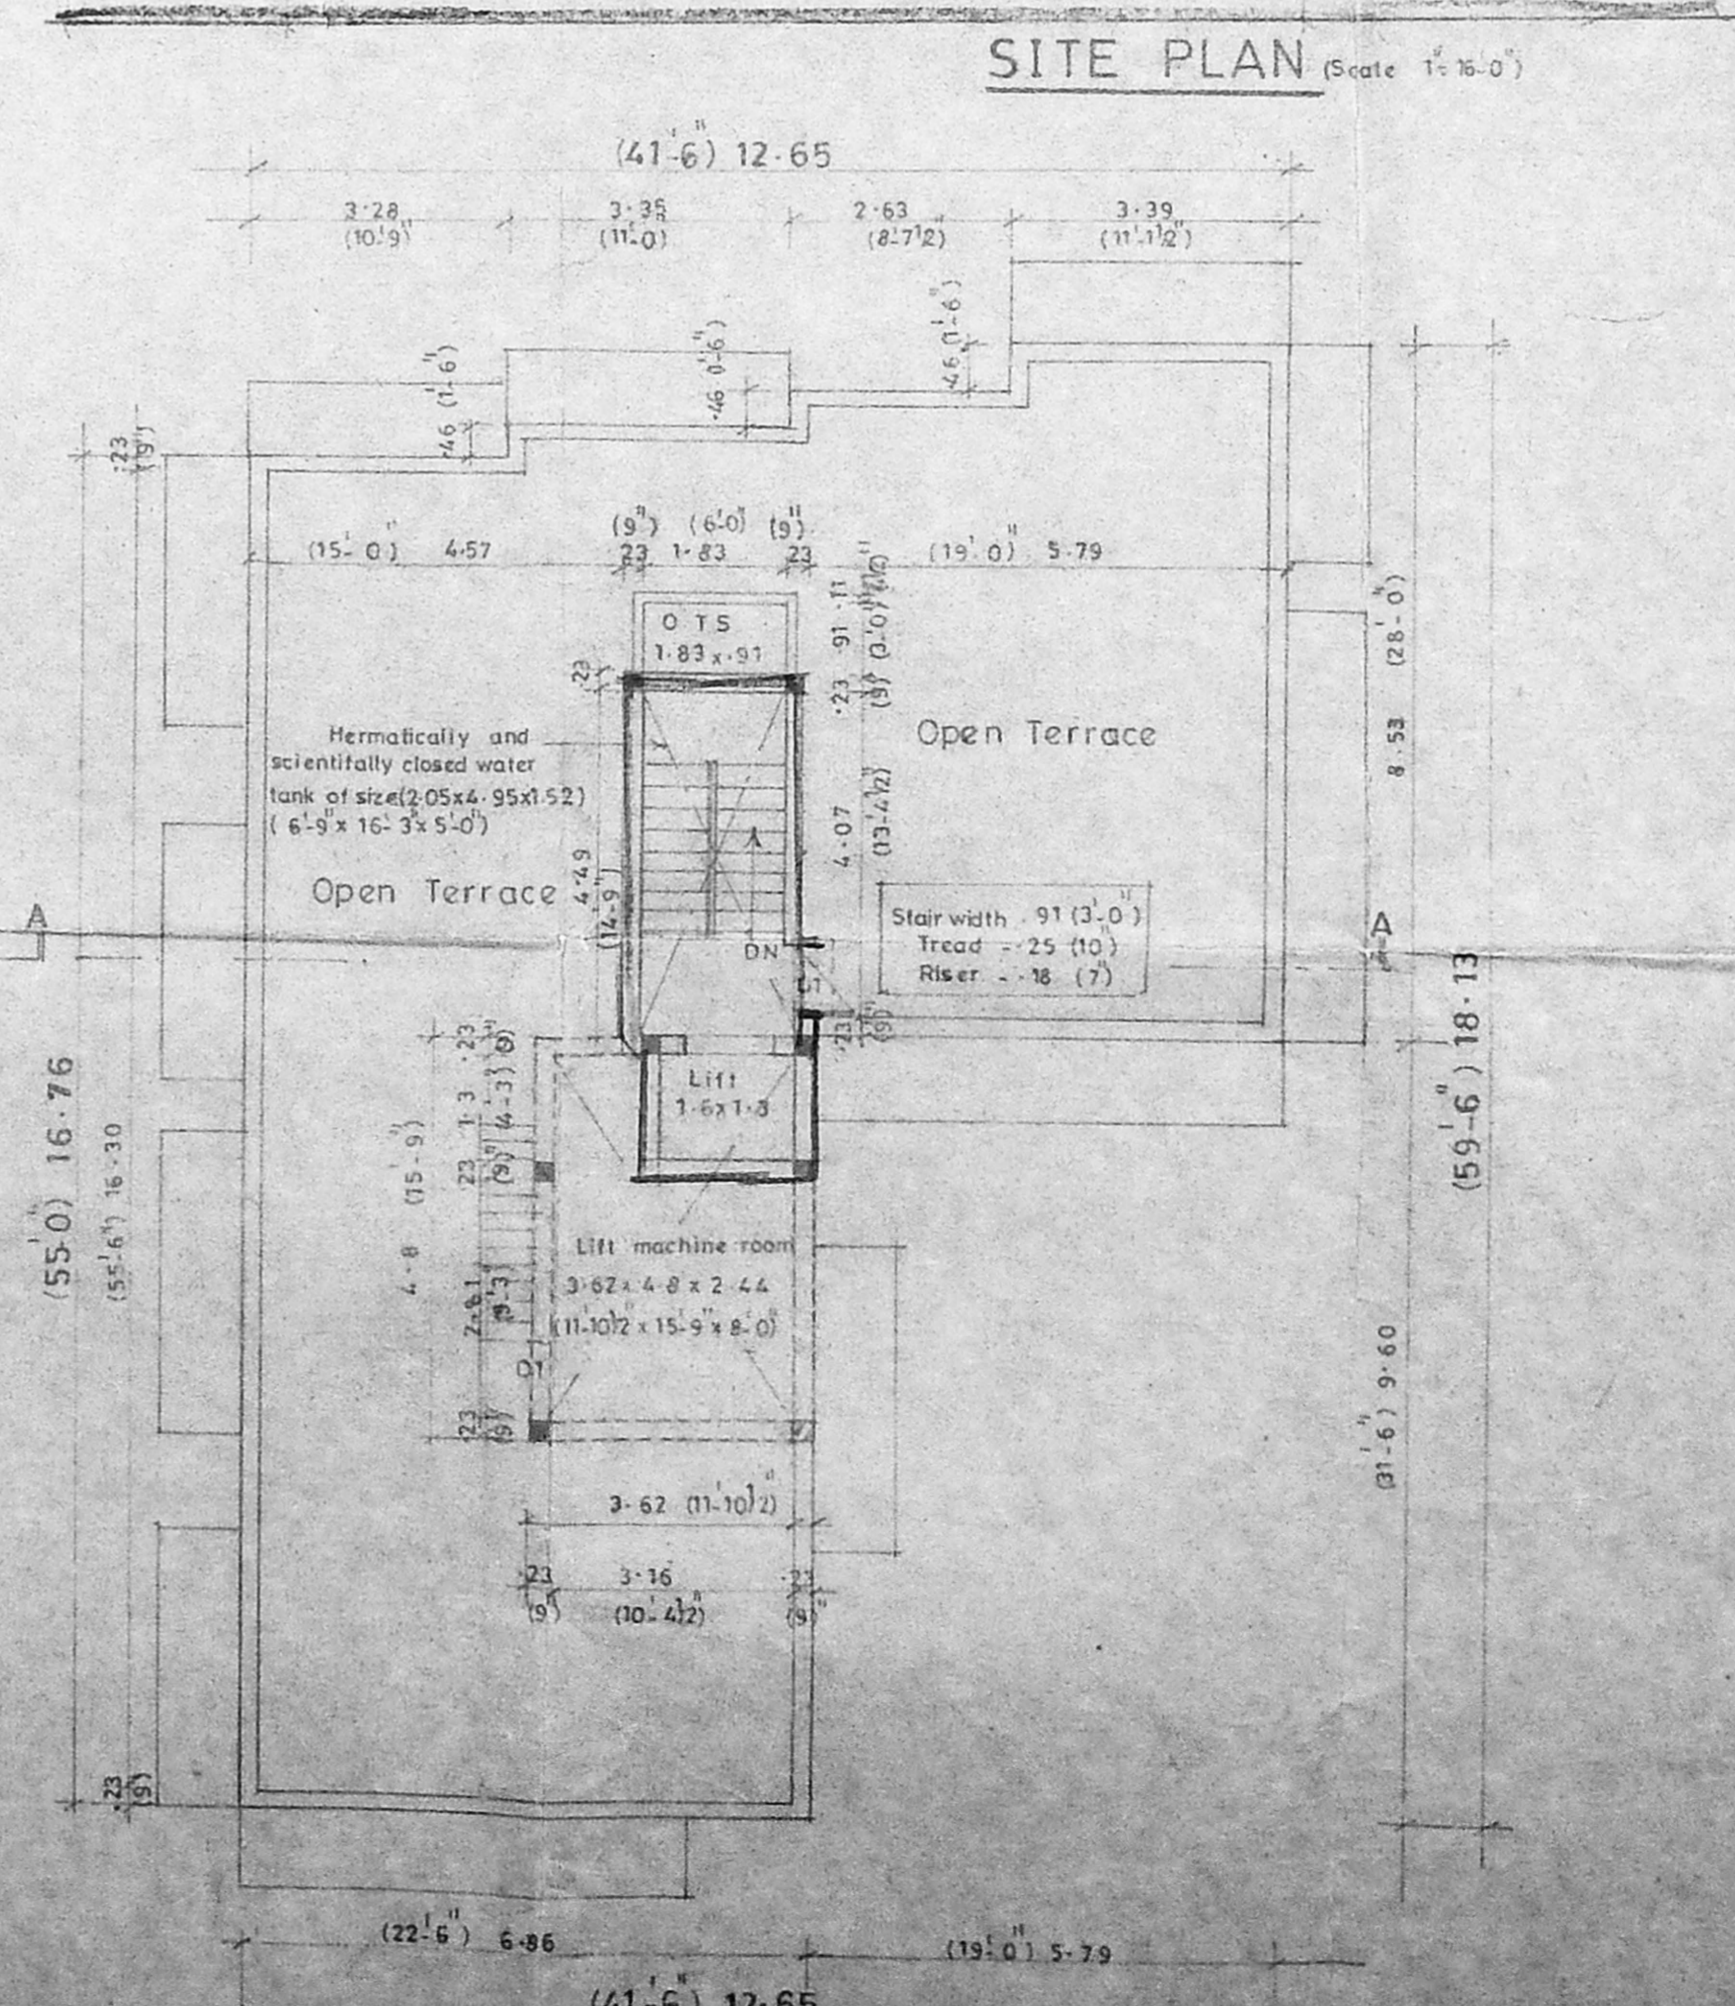

TERRACE FLOOR PLAN

type	description	width	height
M0	Main door	3.67 x 0	1.07 x 2.13
FD	French door	1.83 x 2.13	1.83 x 2.13
O1	Door	2.07 x 0	2.07 x 2.13
O2	Door	2.07 x 0	2.07 x 2.13
W1	Window	6.0 x 4.6	2.13 x 1.37
W2	"	4.0 x 4.6	1.22 x 1.37
W3	"	4.0 x 4.0	1.22 x 1.37
W4	"	3.0 x 4.0	0.91 x 1.22
V	Ventilator	3.0 x 2.0	0.91 x 0.61

SPECIFICATION

ALL BRICK WORK IN CEMENT MORTAR 1:5
 FOUNDATION AND BASEMENT P.C.C. 1:4:8
 FOUNDATION AND BASEMENT FILLED WITH RIVER SAND.
 ROOF SLAB LINTEL SUNSHADE Etc 1:2:4 M15
 MAIN DOOR TEAKWOOD AND OTHERS MALAYSIAN S.A.
 WALL PLASTERING WITH C.M. 1:3 AND PAINTED
 WITH CEMENT PAINTS.
 WOOD WORK FINISHED WITH ENAMEL PAINTS.
 PRESSED TILES LAID OVER WEATHERING COURSE
 IN CEMENT MORTAR 1:3

AREA DETAILS		
	SQ. FT	SQ. M
PLOT AREA	64.63	600.65
GROUND FLOOR AREA	1776.81	165.07
FIRST FLOOR AREA	2272.60	211.73
SECOND FLOOR AREA	2272.60	211.73
THIRD FLOOR AREA	2272.60	211.73
TOTAL FLOOR AREA	8893.61	798.46
F.S. I	1:33	
PLOT COVERAGE	27.48%	

COLOUR INDEX	
PROPOSAL ROAD	
BOUNDARY	
SEWER LINE	
WATER LINE	
JOB NO.	SCALE - 1:100
DRG NO.	DRN BY
DATE - 6-3-99	CHKD BY

Plan showing the proposed residential flats at door nos - 2 & 3 (old nos - 9, 2/8 & 1/8 A), Sadayappa mudali street, Mandaveli, R. S. Nos - 4325/2, 4326 & 4327, Block no - 97, Mylapore village, Chennai-28.

ALL DIMENSIONS ARE IN METRE ONLY

OWNER

LICENSED SURVEYOR

M. VEERASHEKAR, B.E., LICENSED SURVEYOR CLASS I No. 339 CORPORATION OF CHENNAI No. 25, 12th CROSS STREET SASTHRI NAGAR CHENNAI-20.