



front elevation

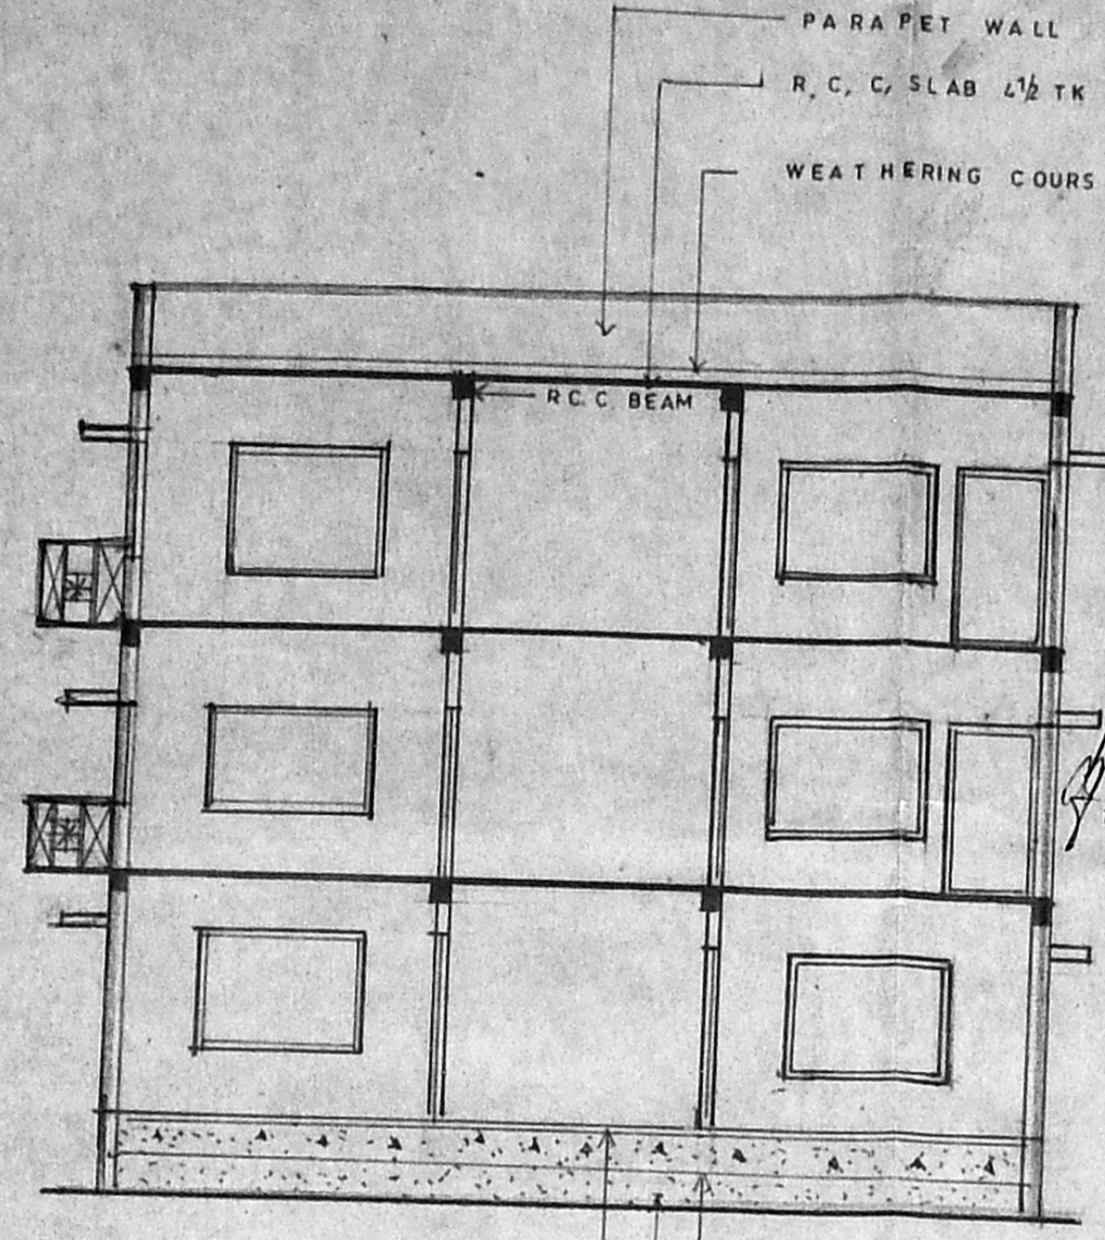

section X-X

R/26673/217/99  
 Planning Permit No. 12756/99  
**APPROVED**  
 SUBJECT TO THE CONDITIONS IN THIS ORDER.  
 No. 12756/99  
 2/99  
 FOR THE SECRETARY  
 CHENNAI METROPOLITAN  
 DEVELOPMENT AUTHORITY  
 CHENNAI-600 008.

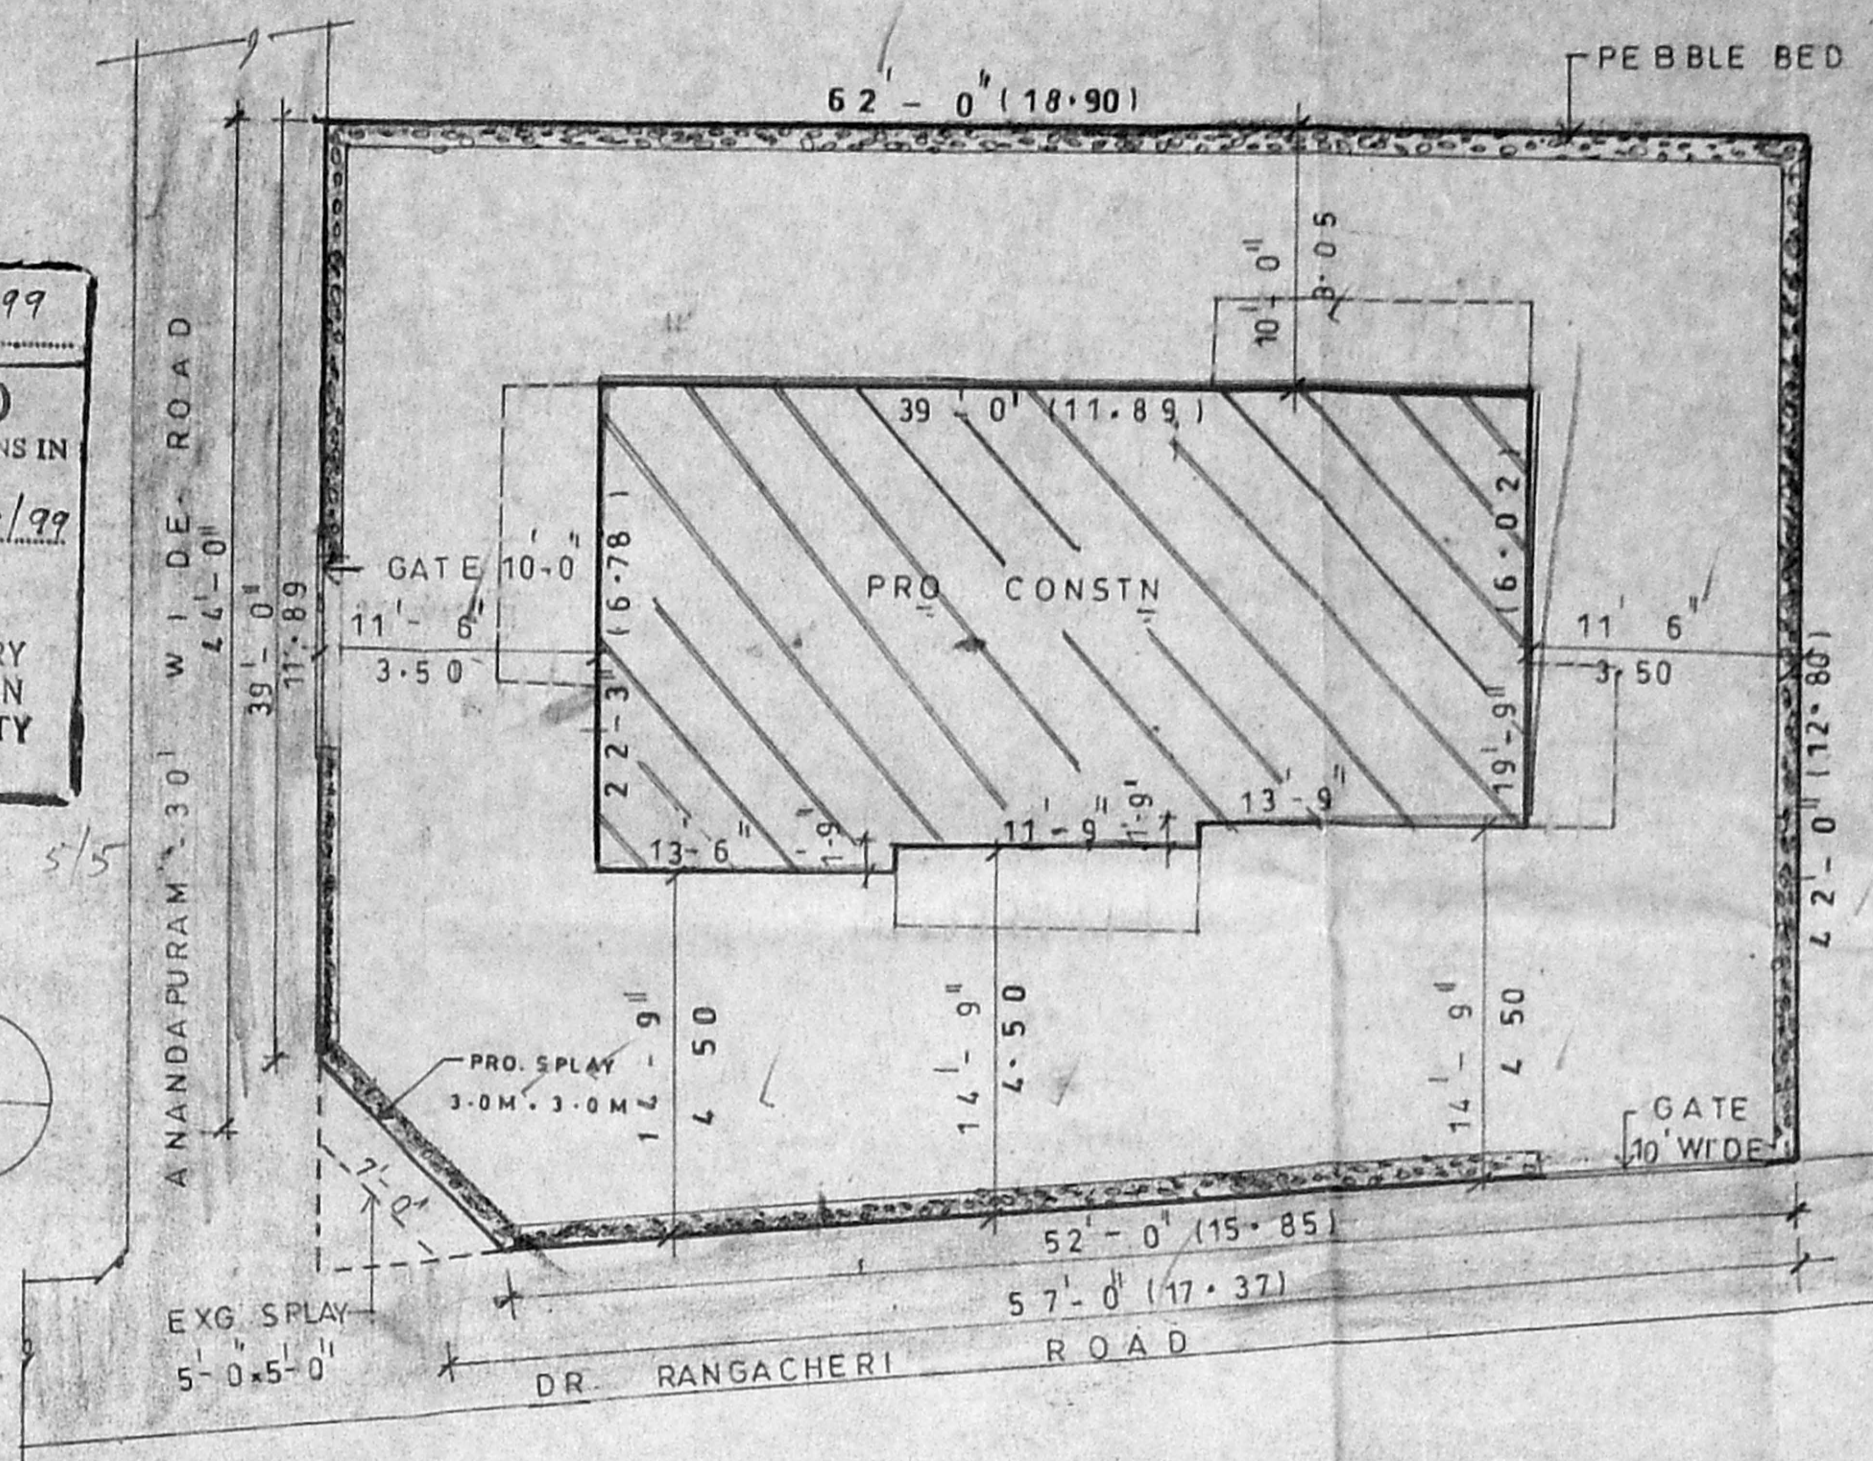

site plan SCALE: 1" = 8'-0" (1:100)

**SPECIFICATION**

**FOUNDATION** R.C.C. FOOTING 1 FT. BE OVER PE BLD OF R.C.C. BRICK 250/100/100 BY PLINTH BEAM

**SUPER STRUCTURE** BRICK WORK IN CM 1:5 MIX R.C.C. BEAM LINTELS STAIRS SUNSHADE ETC IN 1:2:4 MIX WITH SUITABLE

**JOINERY** G.M.D. (GALVANIZED) STEAK WOOD AND GOOD QUALITY ALUMINIUM WINDOW

**JOINERY DETAILS**

|    |            |               |             |
|----|------------|---------------|-------------|
| D  | DOOR       | 7'-0"         | 1220 - 2130 |
| D1 |            | 7'-0"         | 3/56 - 2130 |
| D2 |            | 7'-0"         | 750 - 1330  |
| W  | WINDOW     | 6'-0" x 6'-6" | 1830 - 1930 |
| W1 |            | 5'-0" x 6'-6" | 1520 - 2330 |
| V  | VENTILATOR | 2'-0" x 2'-0" | 60 - 60     |

**AREA DETAILS**

|              |                |               |
|--------------|----------------|---------------|
| Plot Extent  | 2953           | 273.33        |
| G. Floor     | 816.44         | 75.69         |
| F. Floor     | 951.10         | 89.32         |
| S. Floor     | 951.10         | 89.32         |
| <b>TOTAL</b> | <b>2736.64</b> | <b>254.33</b> |

COVERAGE 32.5 %  
 F.S. 1

**COLOUR CODE**

PROPOSED

ROAD

BOUNDARY


SCALE 1" = 8'-0" (1:100)

**PLAN SHOWING THE PROPOSED CONSTRUCTION OF RESIDENTIAL FLATS AT R.S. NO 3594/14 BK. NO 71 OF MYLAPORE VGE. BEARING D. NO 28 (OLD NO 7) ANANADAPURAM Dr. RANGA CHARI ROAD, P. NO. 8, MYLAPORE, CHENNAI - 4. CORPN DN NO 142, ZONE NO. 10.**



OWNER

LICENSED SURVEYOR

K. SELVAM, B.E., AMIE, C. Eng (I), A.I.V.  
 Consulting Civil Engineer, Chartered Engineer,  
 Approved Valuer, Member of Surveyor,  
 Class-1, Reg. No: 31799/2000  
 Corporation of Chennai,  
 No. 1/570, Madhavpur East,  
 CHENNAI-600 008.  
 Ph: 6248254

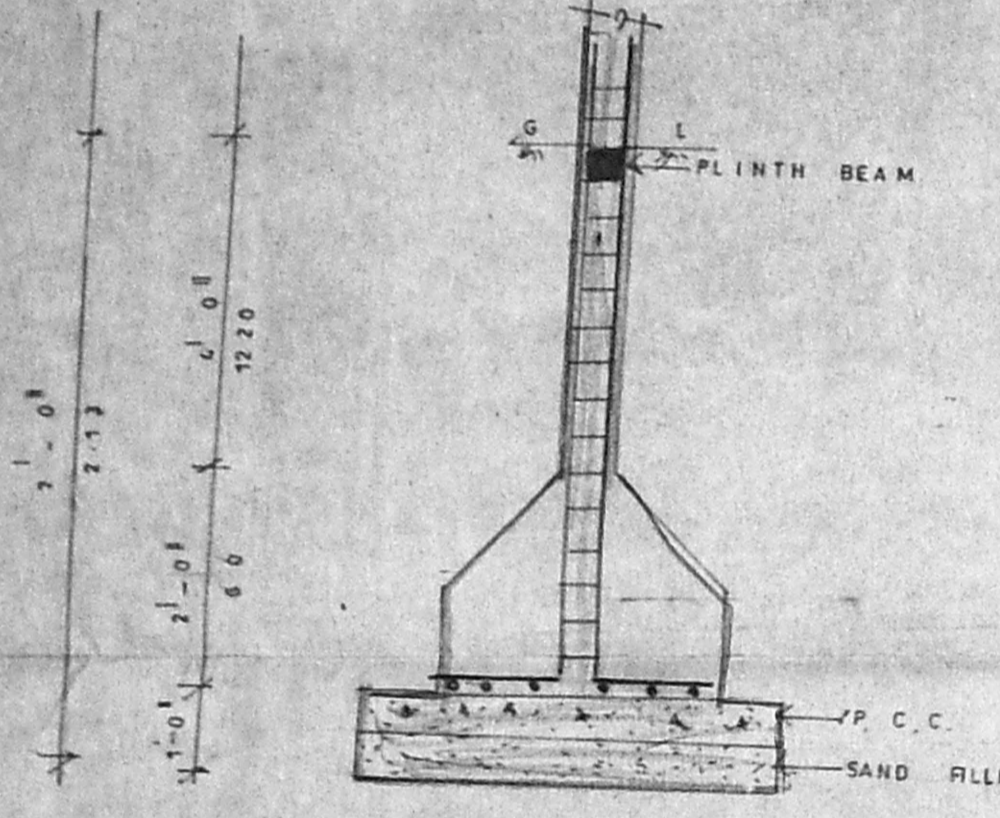


COLUMN FOUNDATION

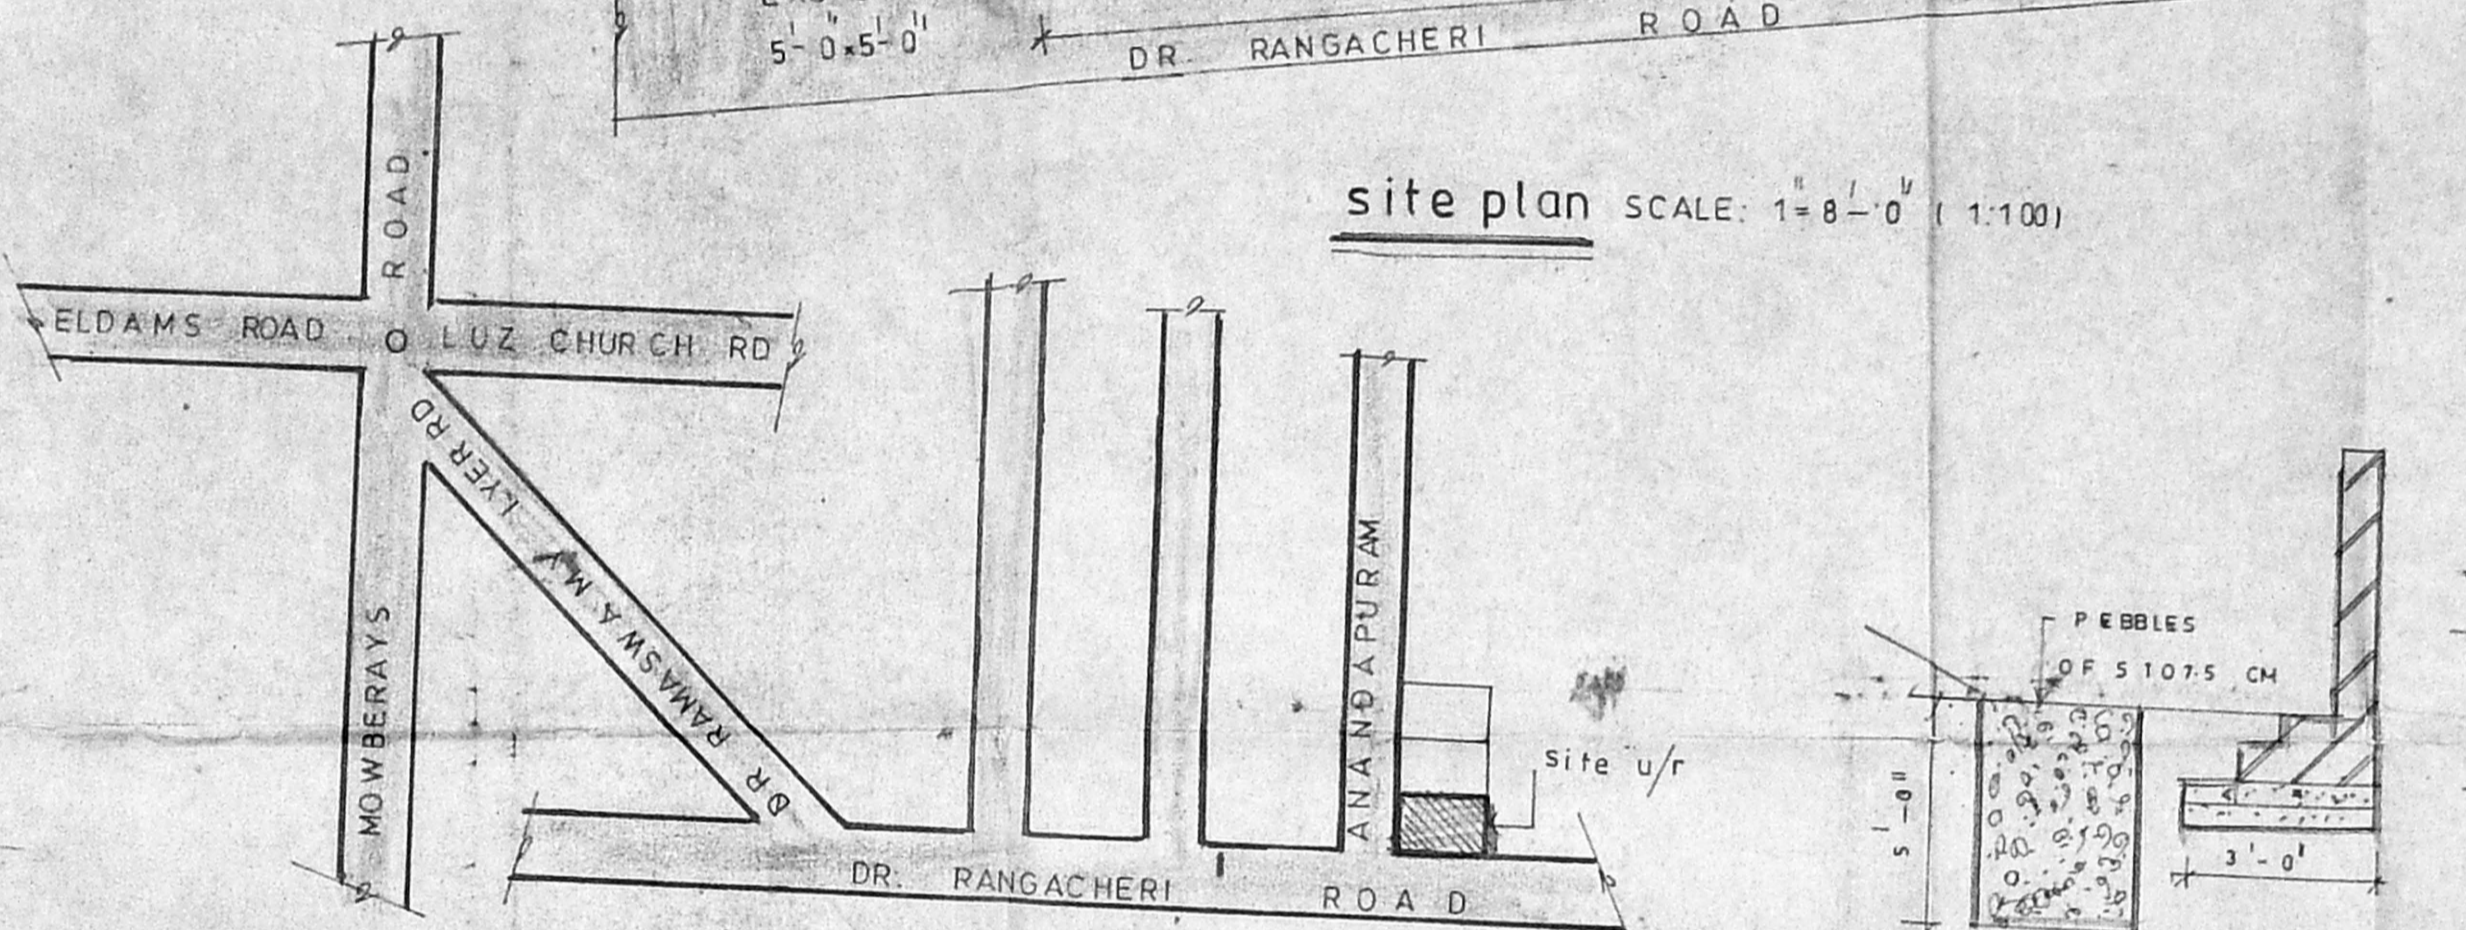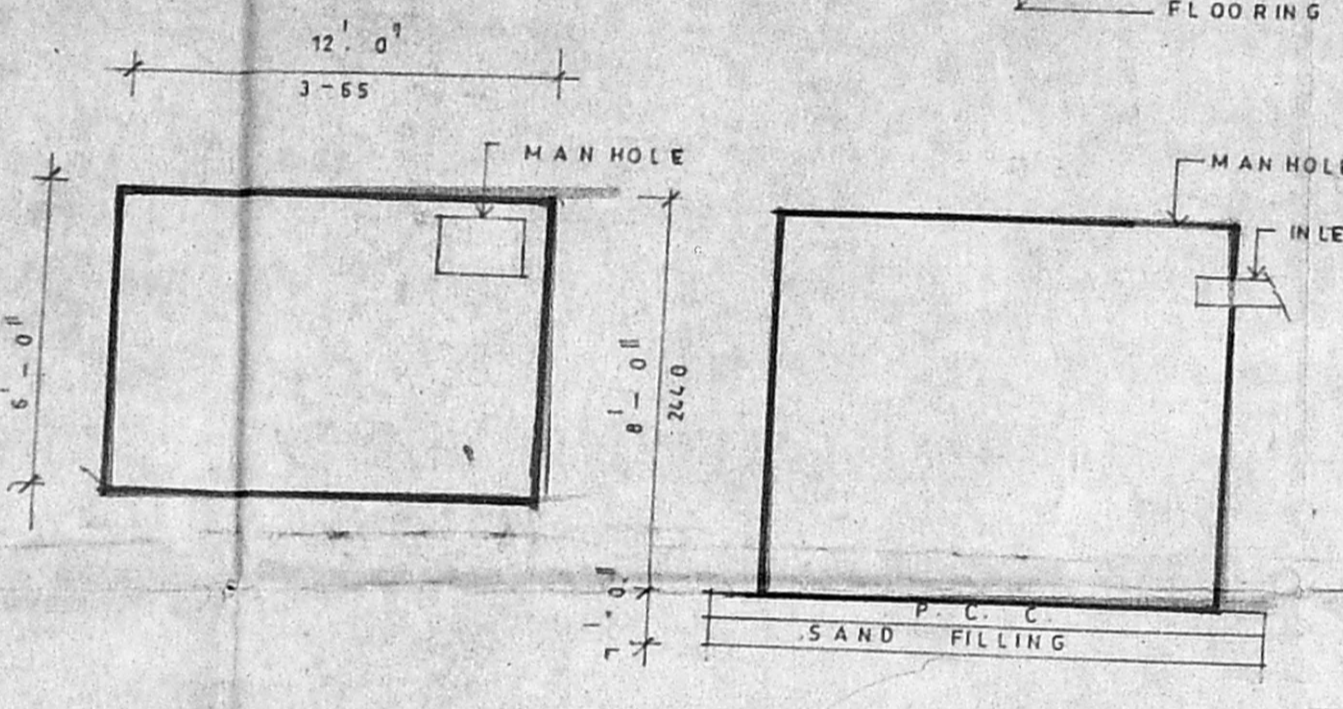


key plan (N-T-S)


SECTION OF COMPOUND WALL & PEBBLE BED

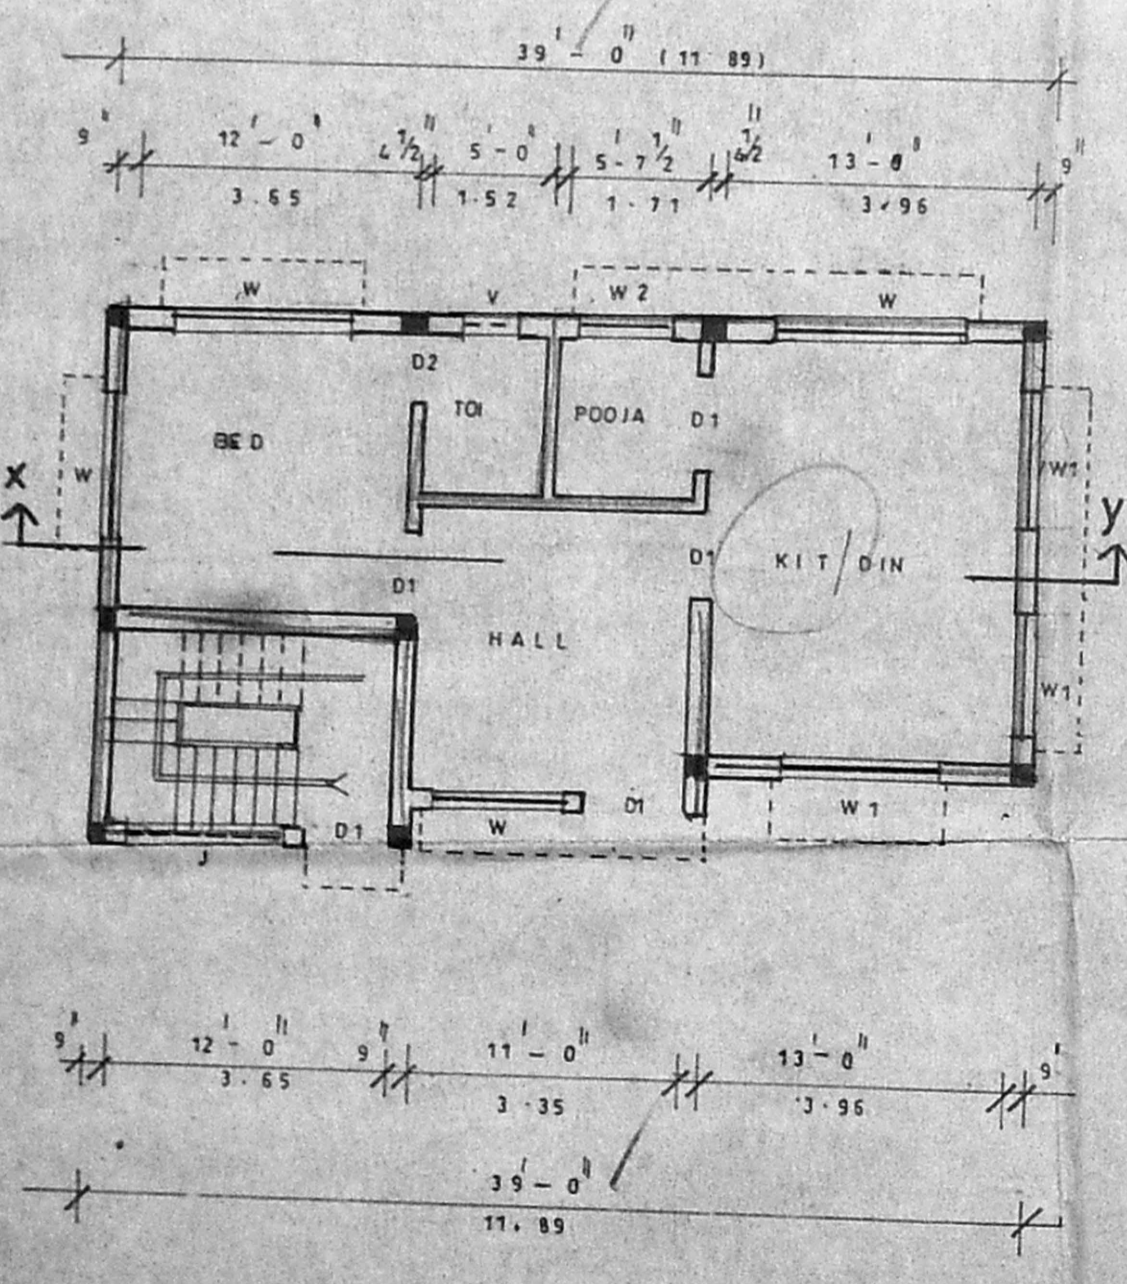

ground floor plan

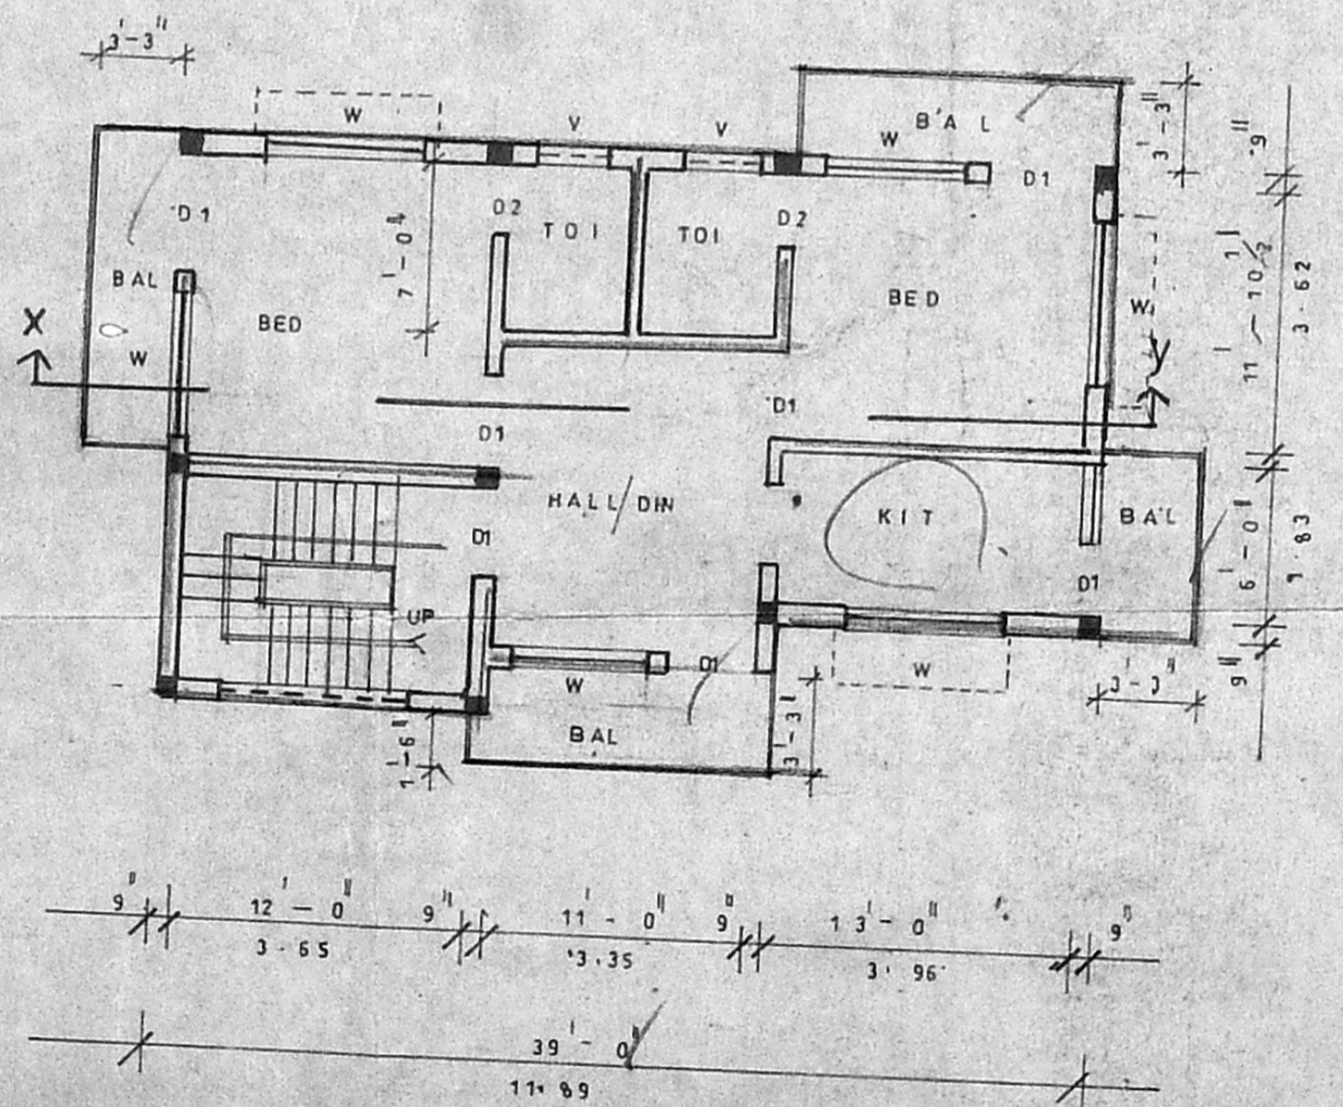

Typical floor plan (FIRST, SECOND)

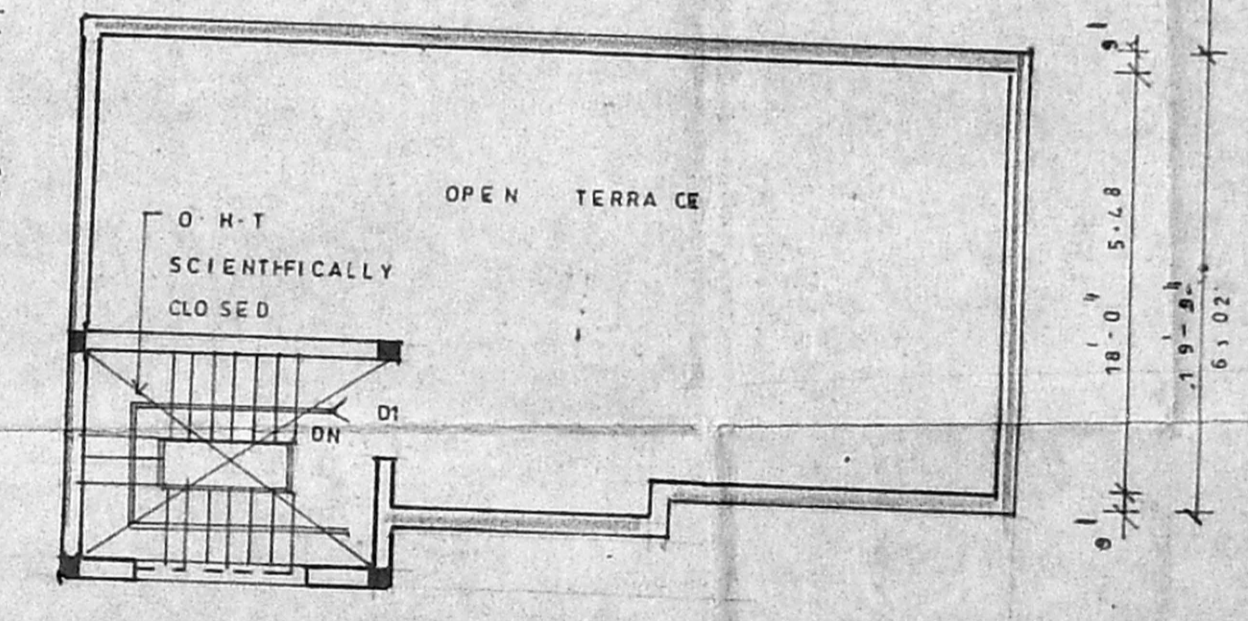

Terrace floor plan