



ELEVATION

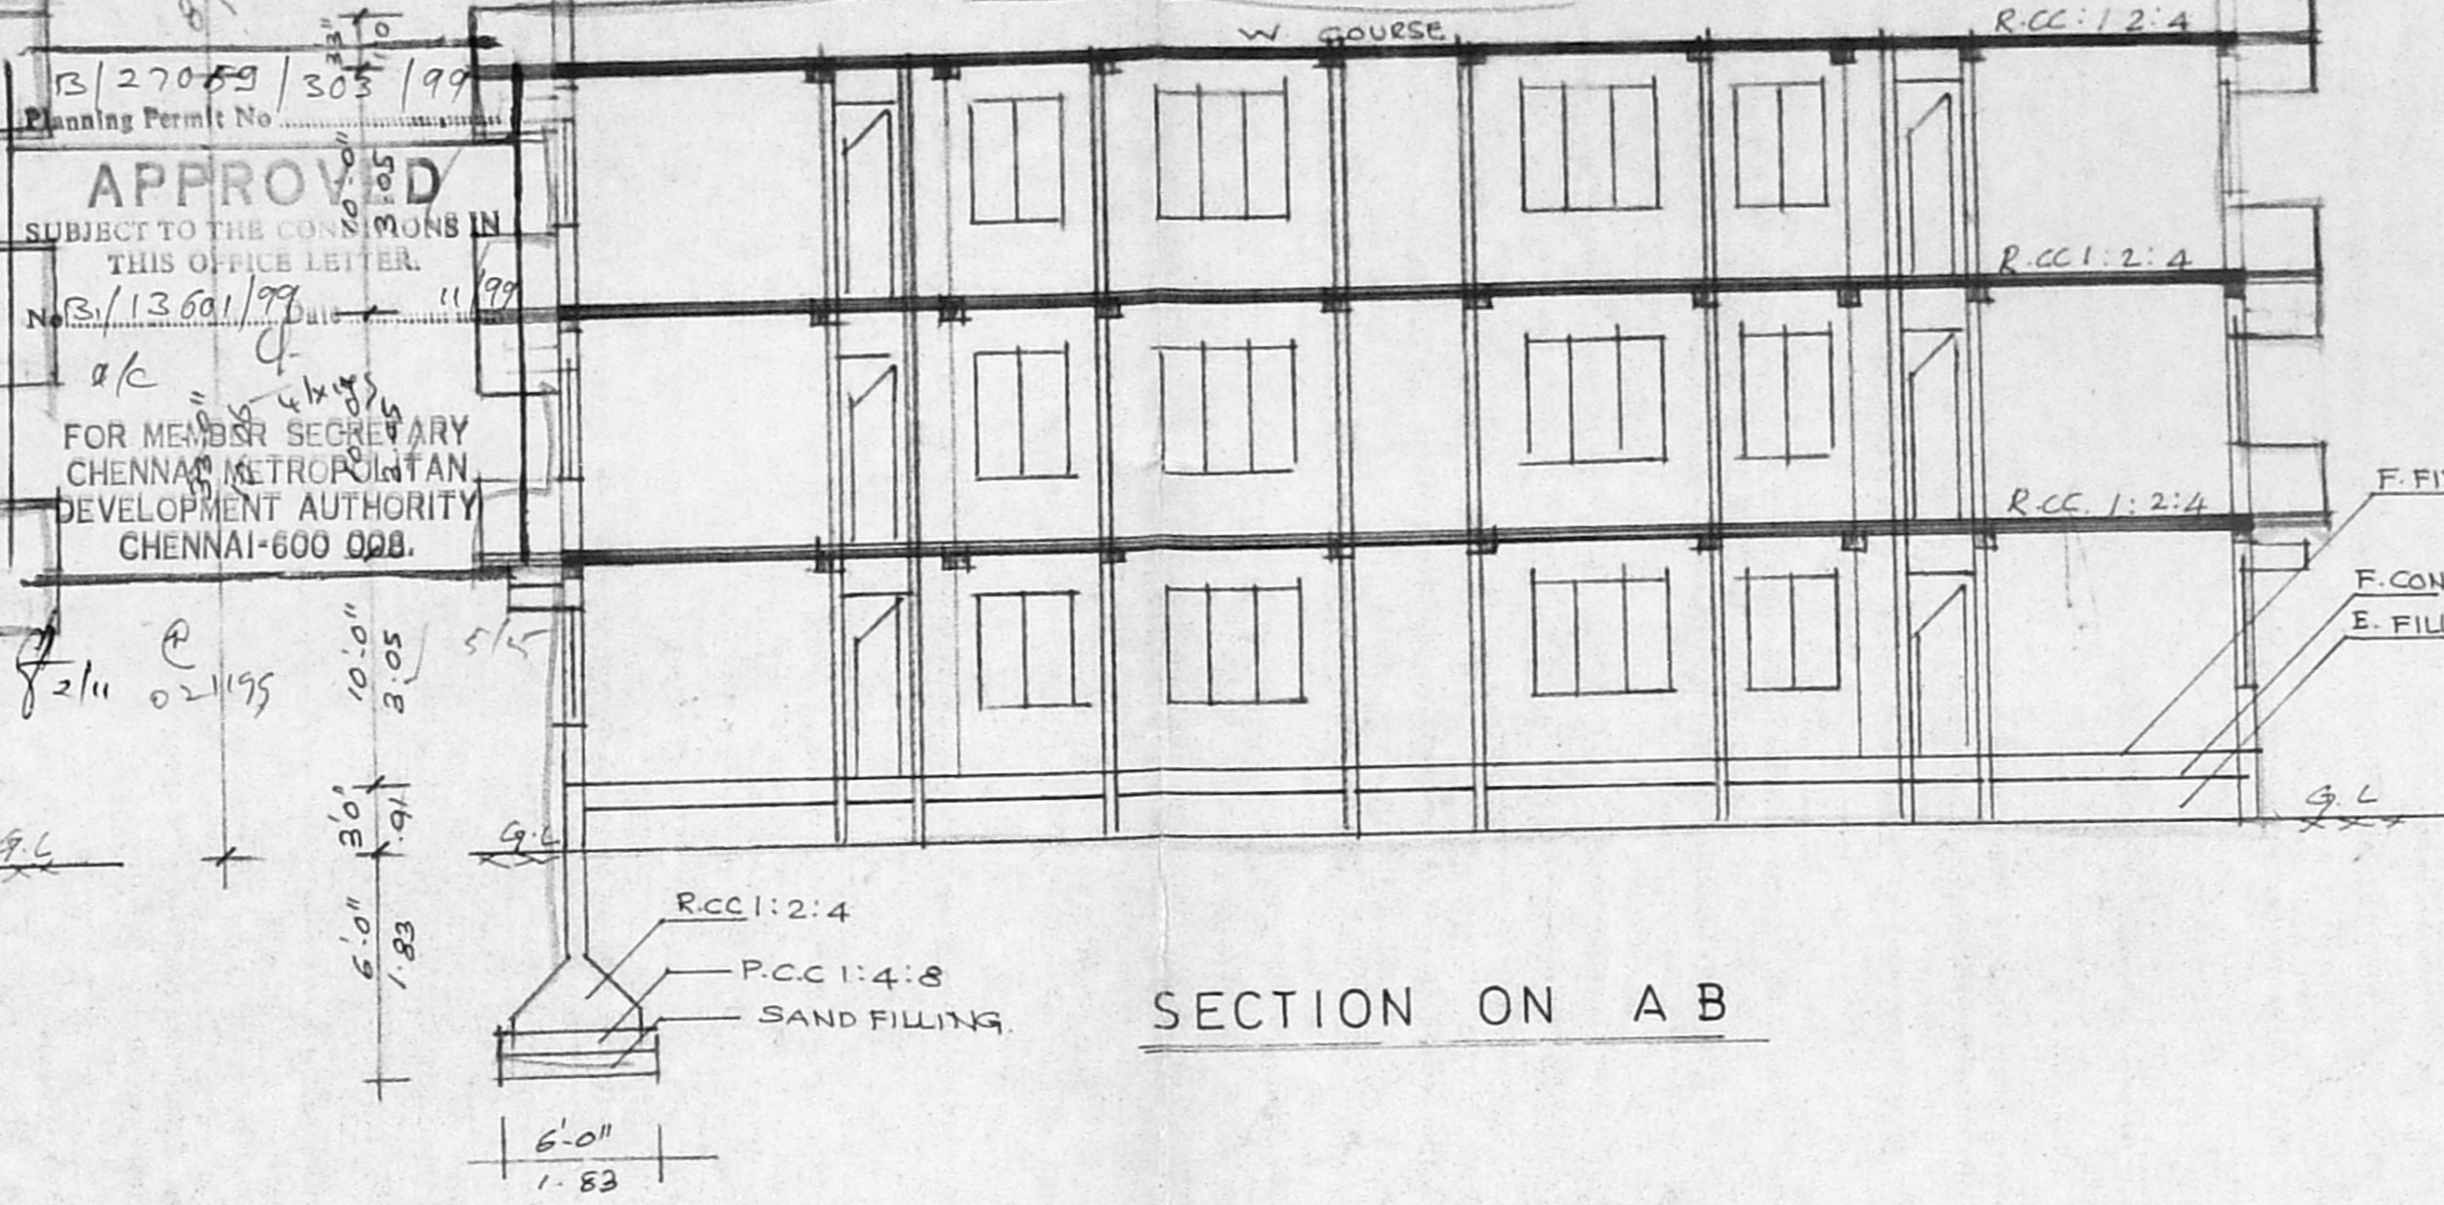

SECTION ON A B

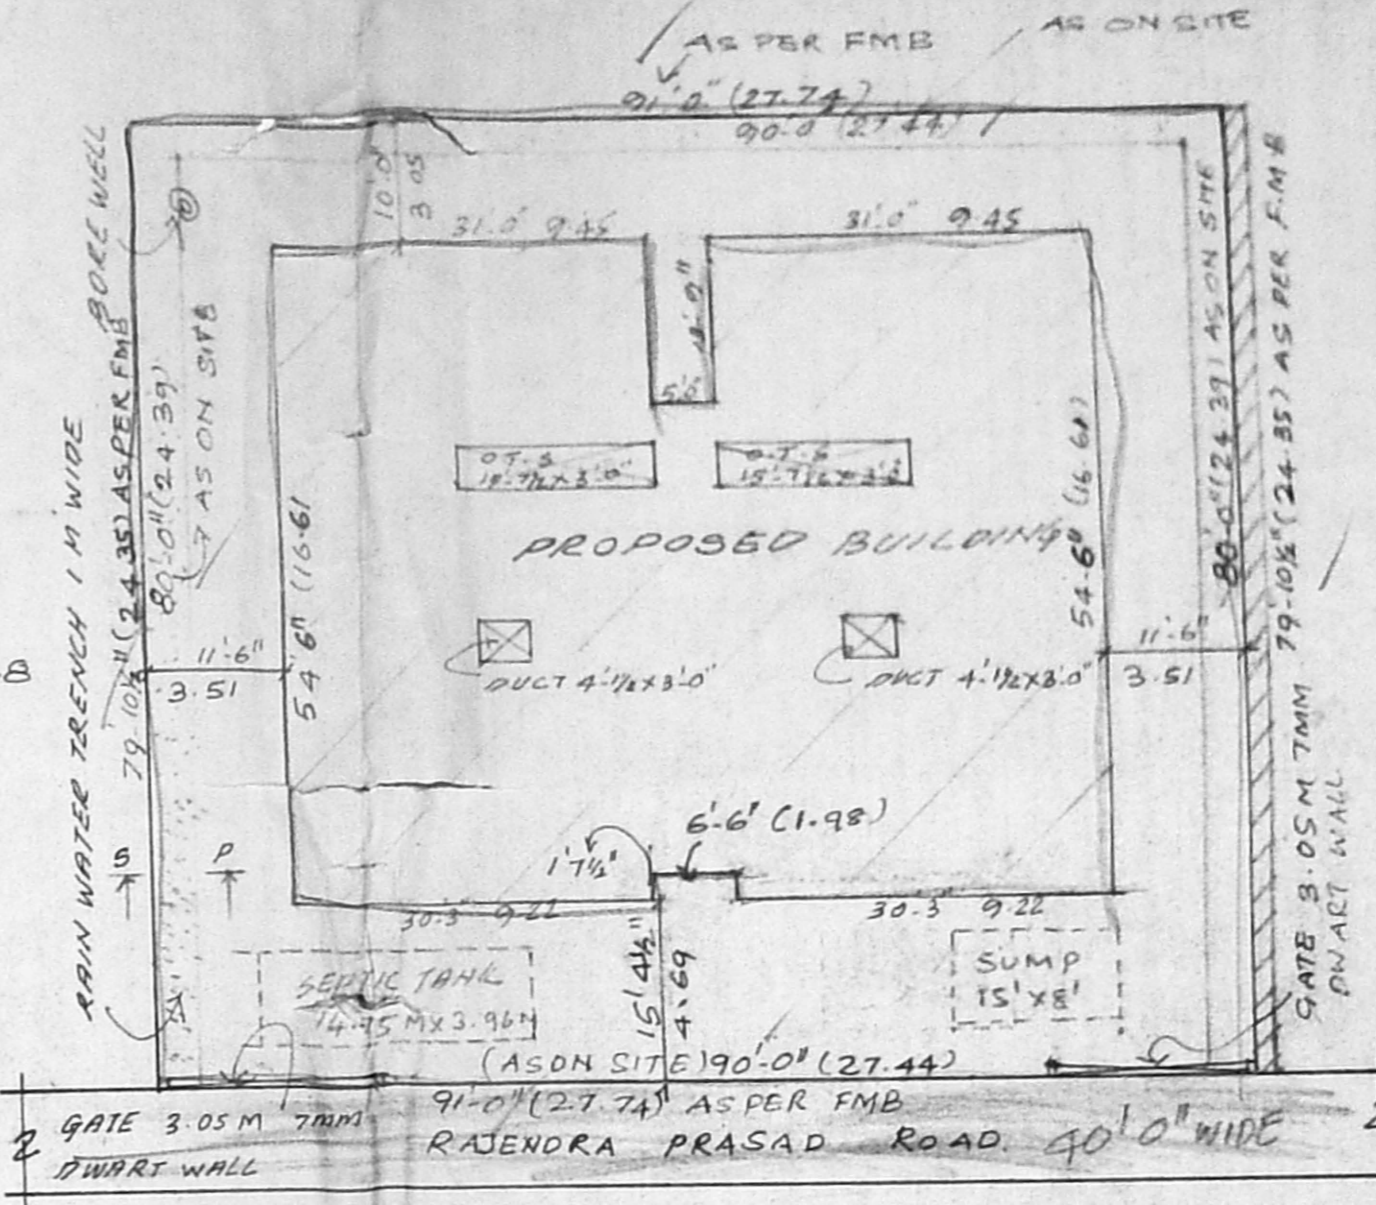


SITE PLAN (SCALE 1:200)

Revised Plan
Dt. 16/8/99
CHROMPET RLY STATION


PRO. SITE

CMDA B.I. No. 1
C. No. B.I. 13601/99
Asst. Surveying P.A. 7/20/8
D.P.


KEY PLAN

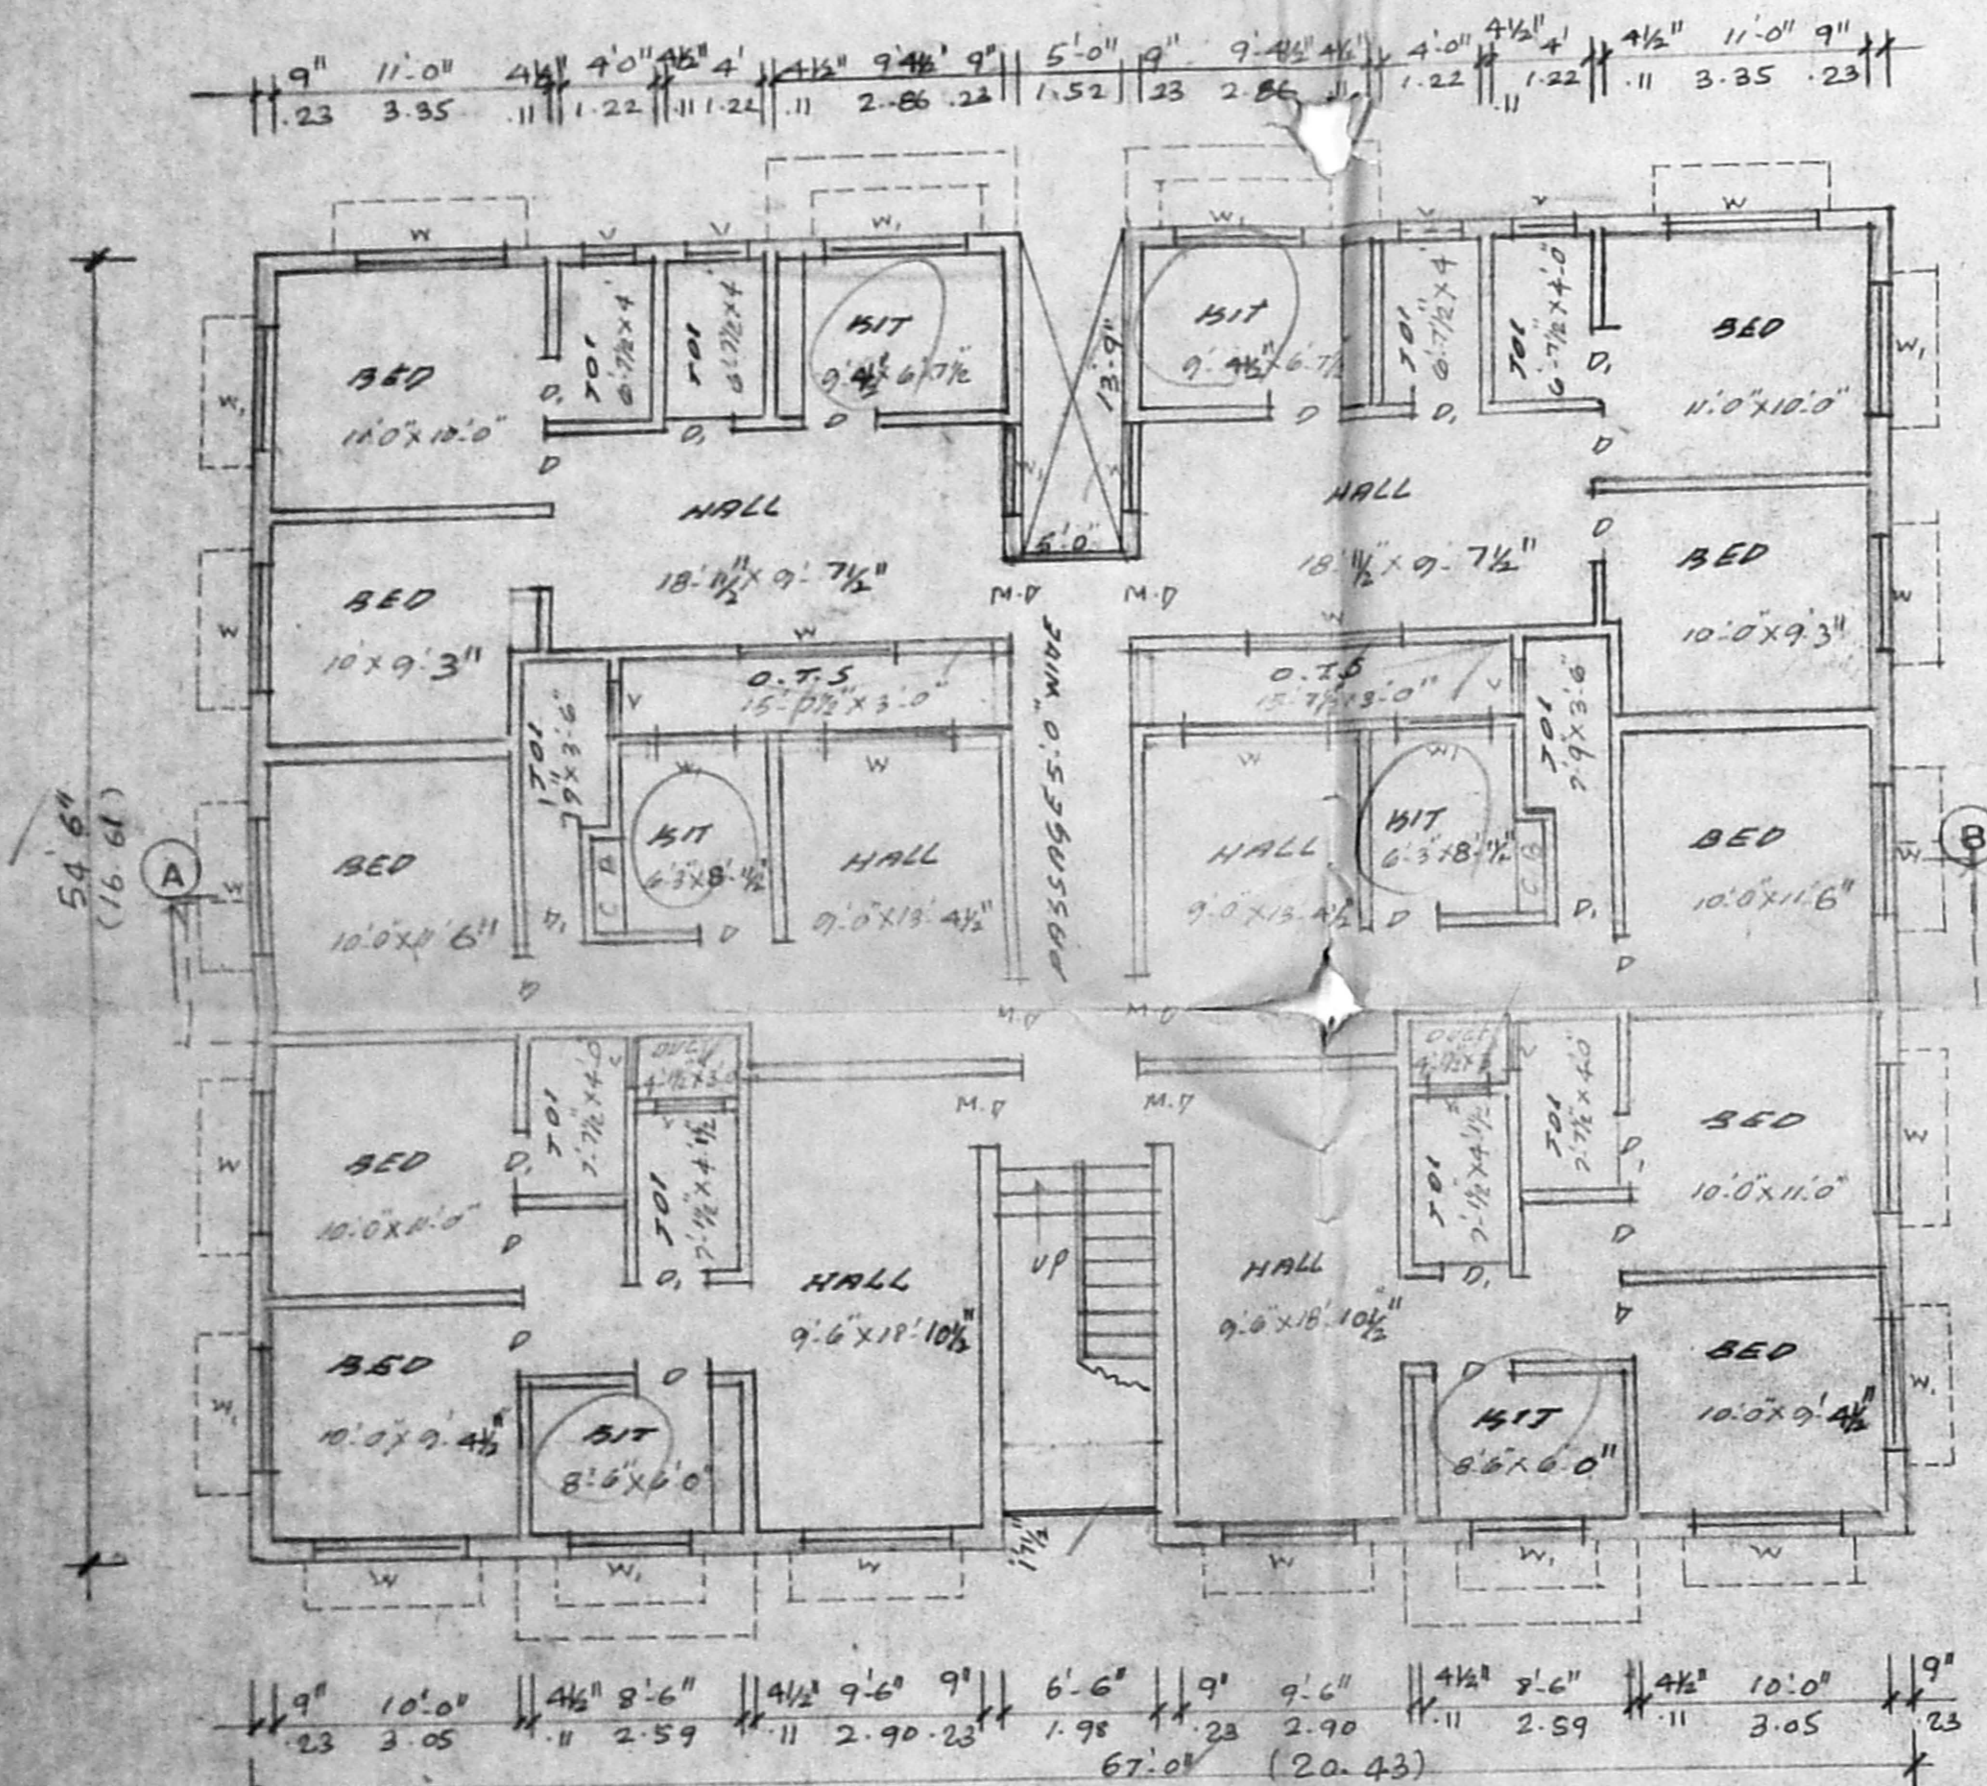


GROUND FLOOR PLAN

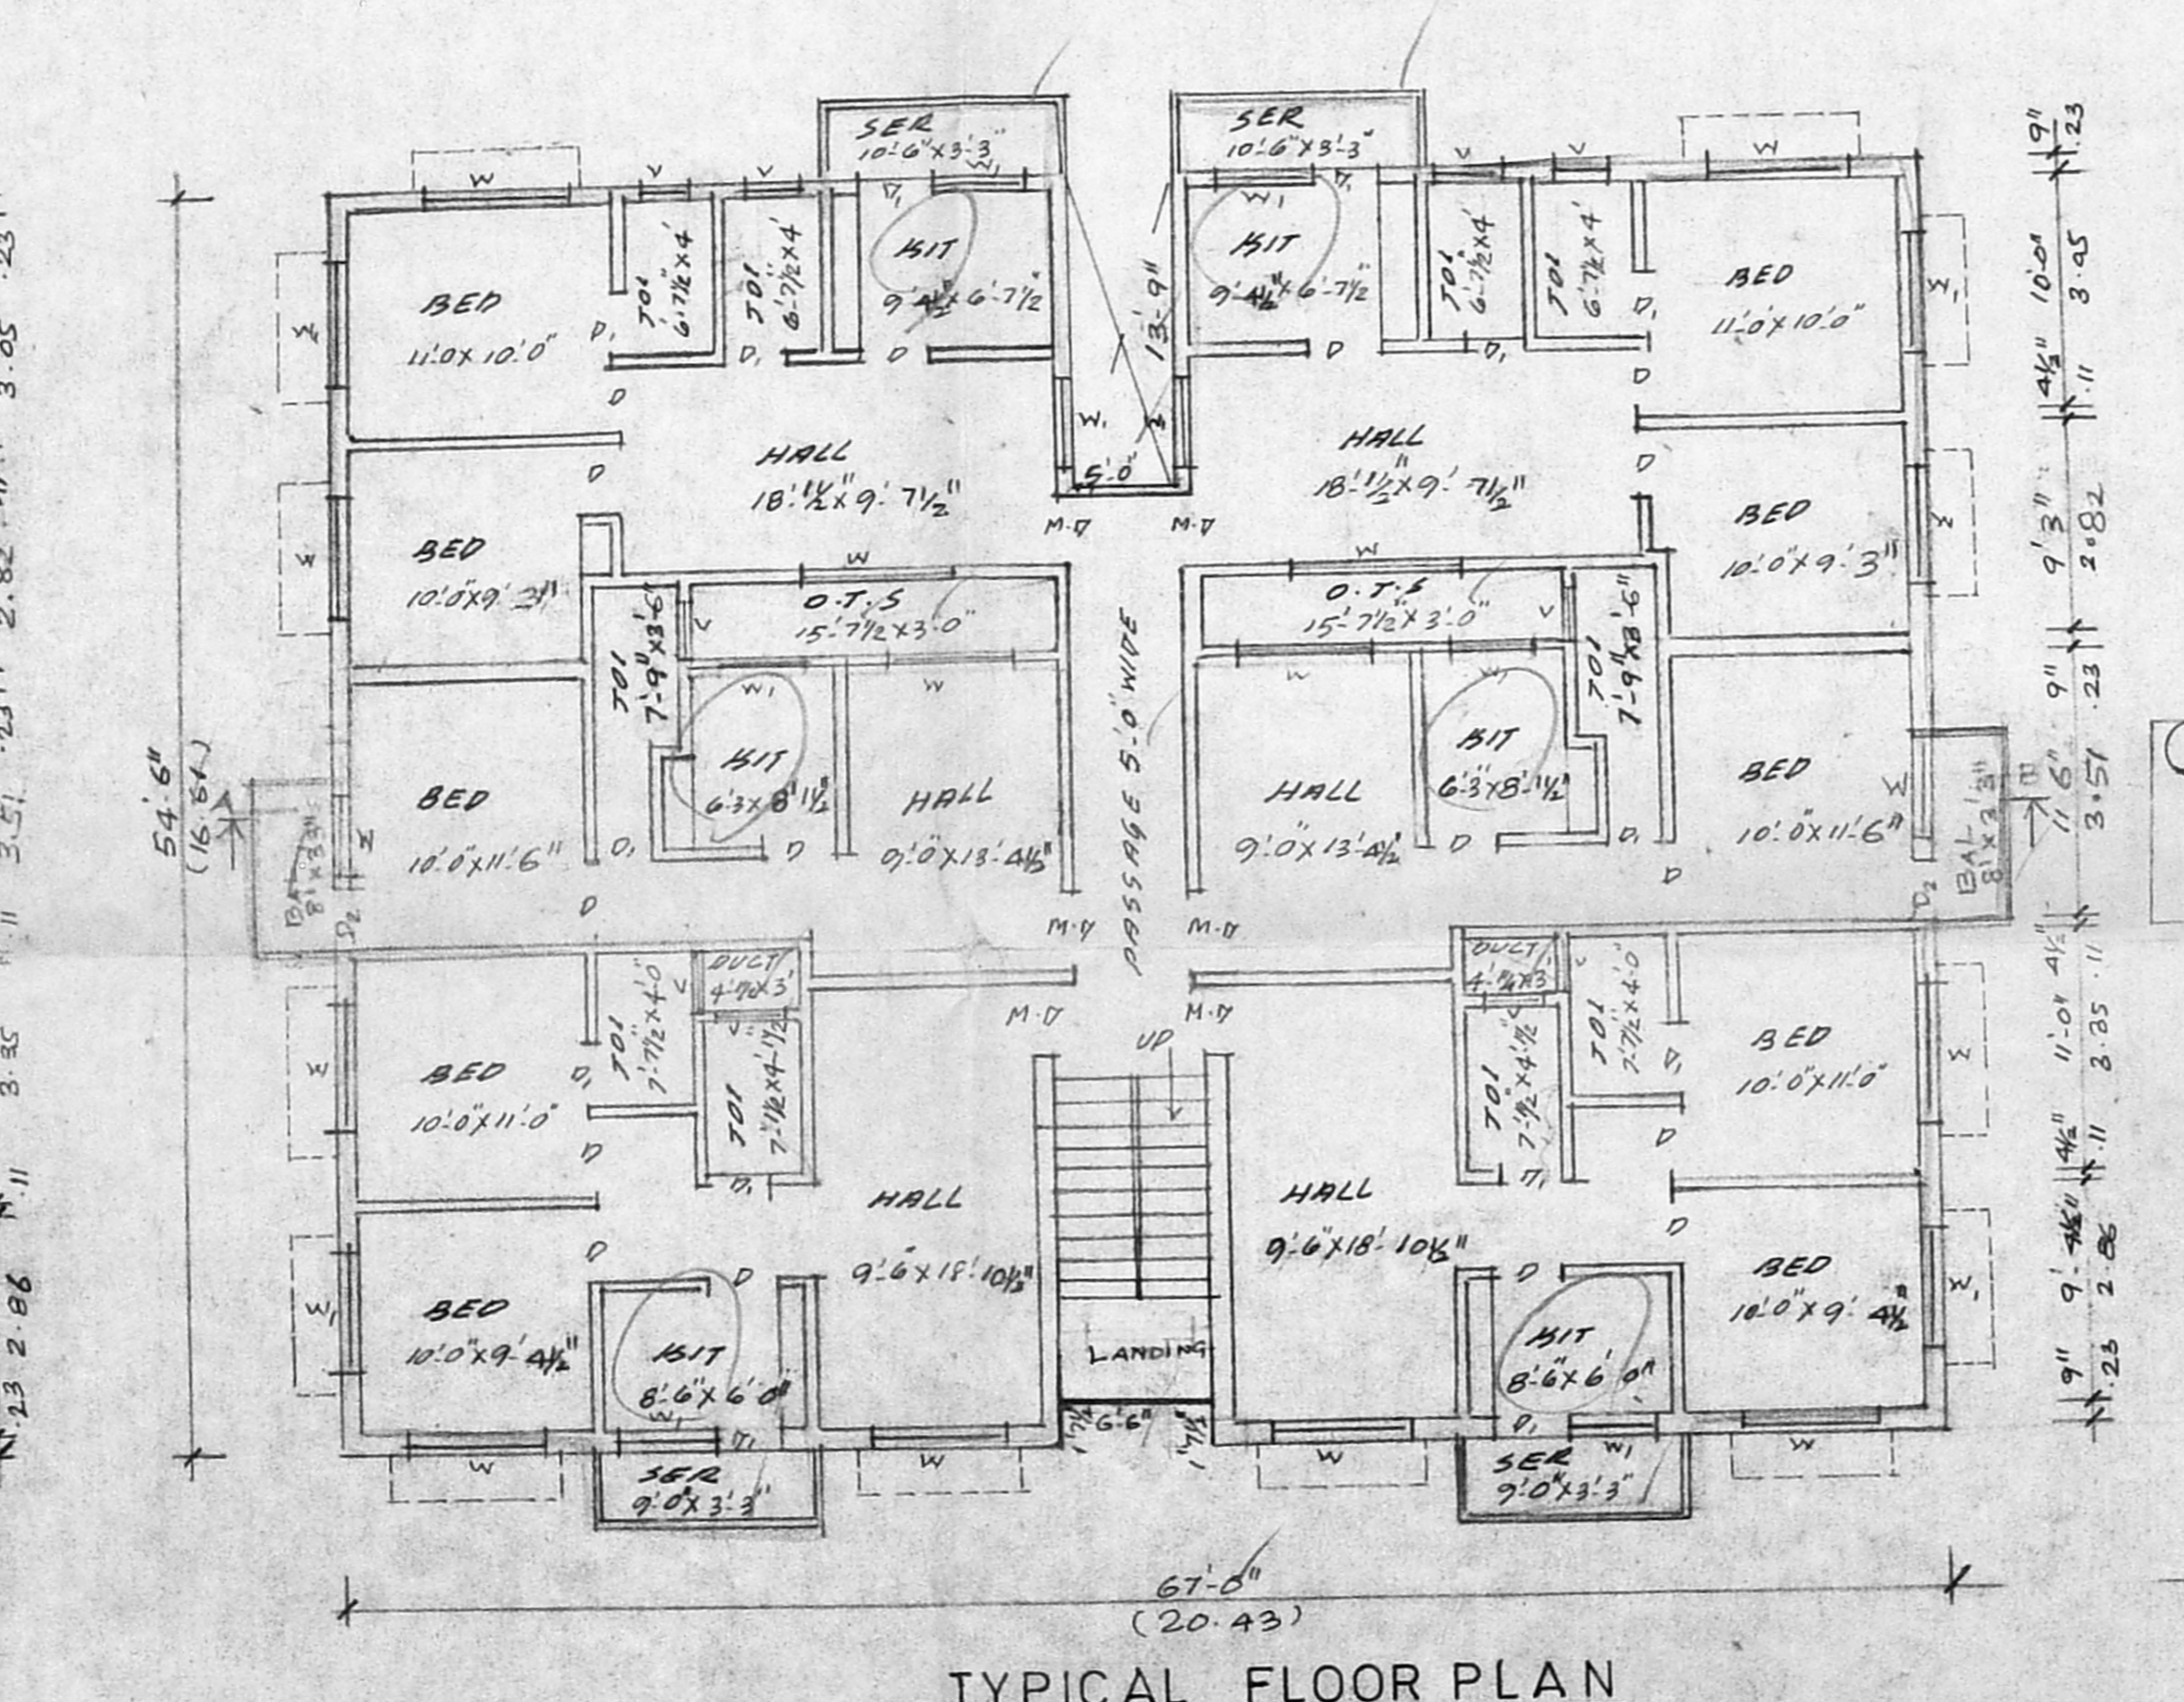


TYPICAL FLOOR PLAN
FIRST, SECOND FLOORS

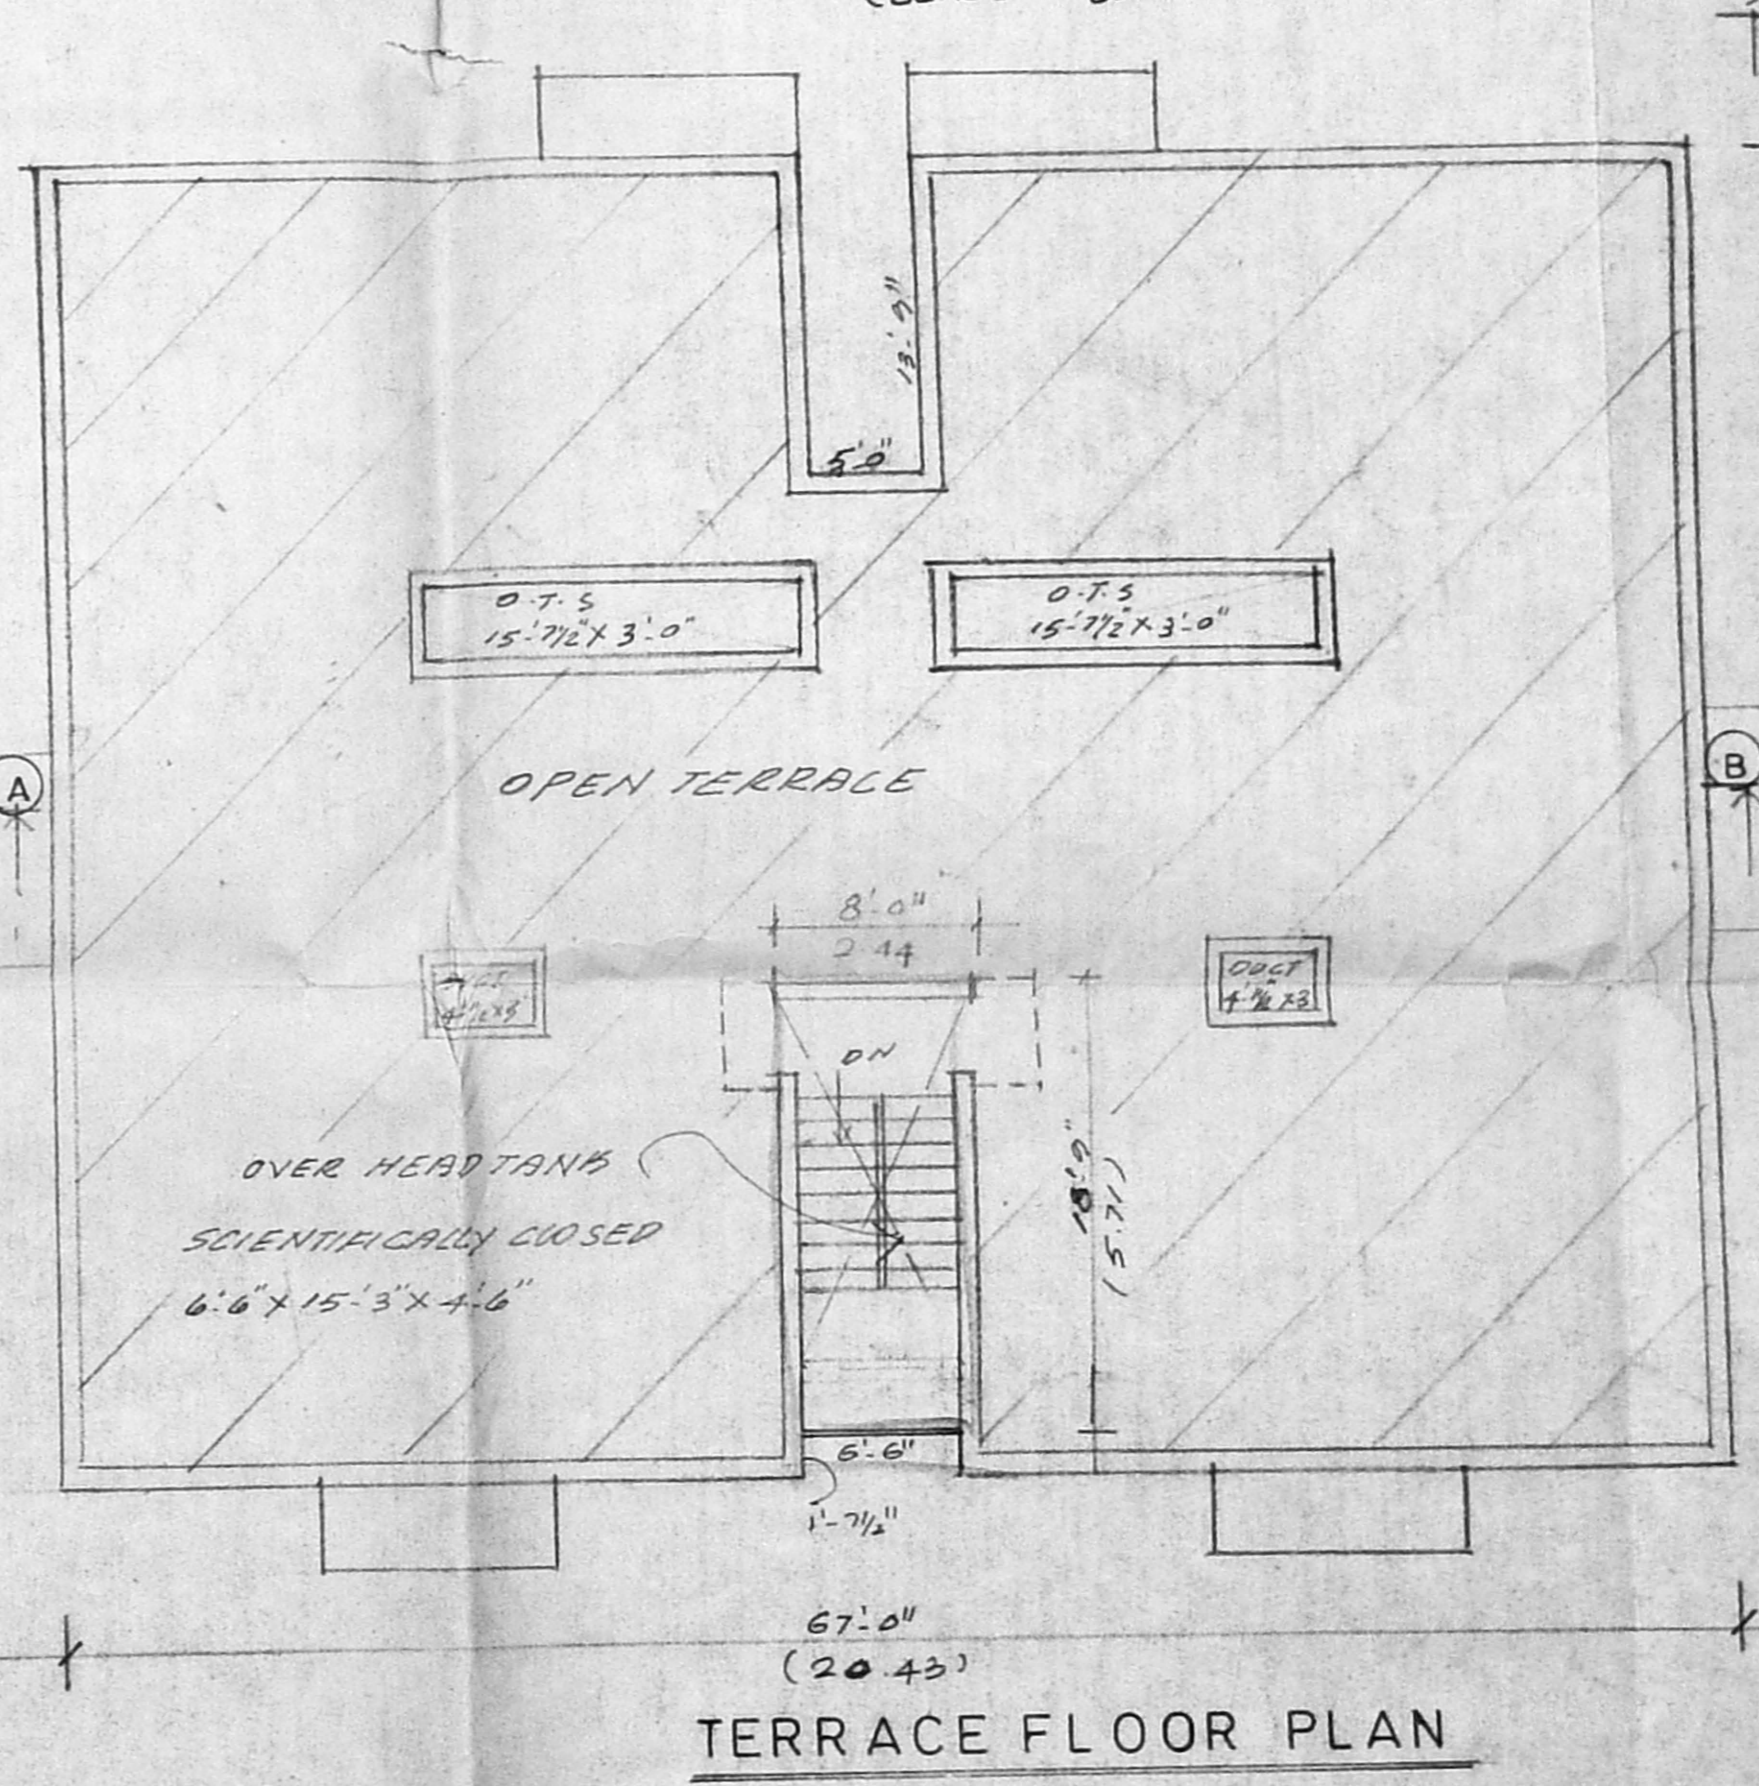


TERRACE FLOOR PLAN

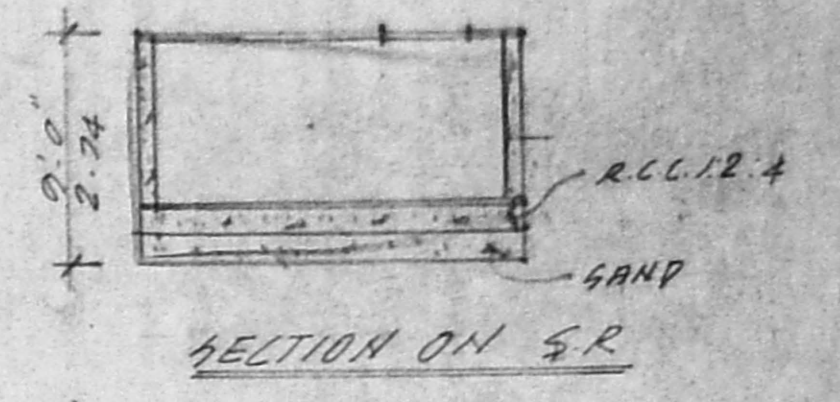

DETAIL OF SUMP

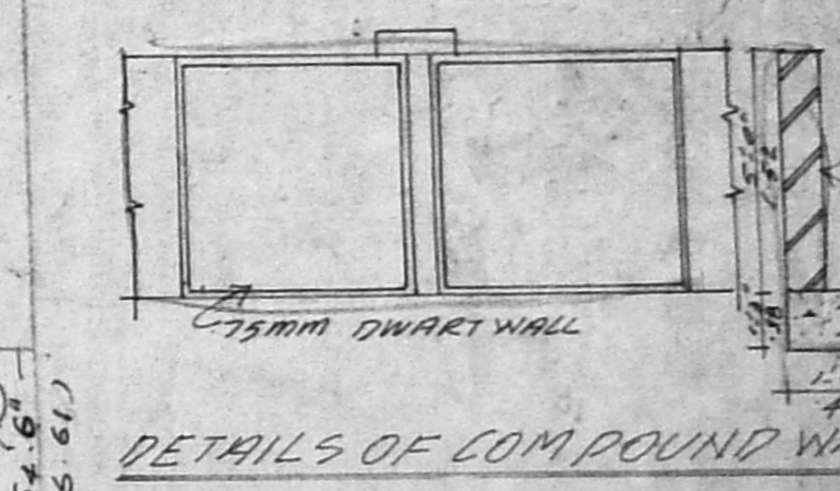

DETAILS OF COMPOUND WALL

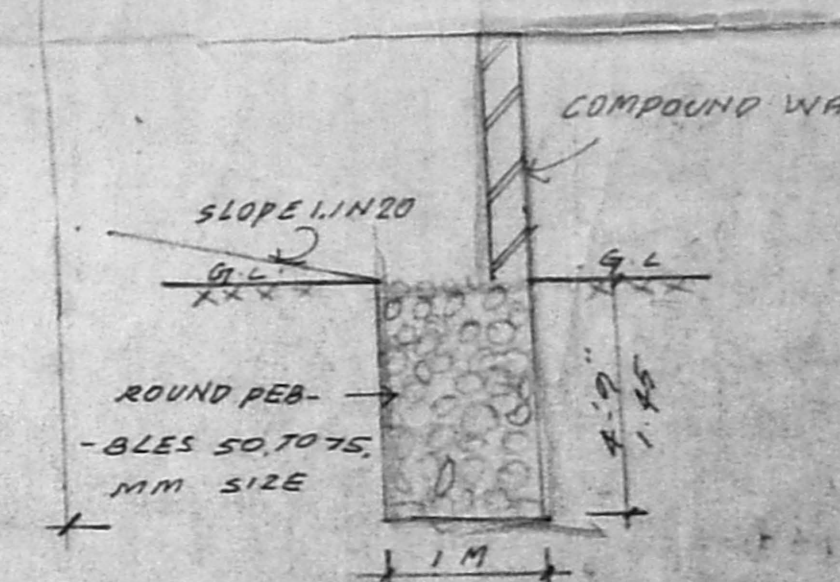

RAIN WATER TRENCH
SECTION ON S.P.

PROPOSED RESIDENTIAL FLATS AT PLOT NO. 31 AND 32.
S NO 28/8A1A1A3 AND 1A4, RAJENDRA PRASAD ROAD,
RAGHAVA NAGAR, CHROMPET, HASTHINAPURAM VILLAGE
CHENNAI - 600044.

AREA CALCULATION	
Plot Exent	669.14 M ²
Ground floor	320.97M ²
Typical floors 337.24 x 2	675.48 M ²
Total floor	996.45 M ²
F.S.I	1.49
PLOT COVERAGE	50.47%

JOINERY	
MD	MAIN DOOR 3.0 X 7.0
D	DOOR 3.0 X 7.0
D ₁	DOOR 2.6 X 7.0
W	WINDOW 6.0 X 4.6
W	WINDOW 4.0 X 4.6
V	VENTILATOR 2.0 X 2.0

COLOUR INDEX	
PRO	[Symbol]
ROAD	[Symbol]
SITE	[Symbol]

POWER AGENT
B. Ramesh BE

B. Ramesh BE
LICENSED SURVEYOR
CLASS 2 REG NO. 167
CORPORATION OF CHENNAI
LICENSED SURVEYOR