



JOINERY DETAIL		
NAME	DESCRIPTION	SIZE
ED	ENTRANCE DOOR	1.06 x 2.13
D3	FLUSH DOOR	0.87 x 2.13
D25	FLUSH DOOR	0.76 x 2.13
FD4	FRENCH DOOR	1.83 x 2.13
W5	WINDOW	1.52 x 1.22
W6	WINDOW	1.22 x 1.22
W6A	WINDOW	1.22 x 0.91
V2	VENTILATOR	0.60 x 0.91


AREA STATEMENT (BY) NO. 1	
PLOT AREA No. B.1/16557/99	372.10 SQ.M
N.E.S.I AREA	
T.M.E.B. METEOR. ROOM	5.25 SQ.M
F.S.I AREA	28.5
GROUND FLOOR	117.15 SQ.M
FIRST FLOOR	144.34 SQ.M
SECOND FLOOR	144.34 SQ.M
THIRD FLOOR	135.33 SQ.M
TOTAL AREA	545.82 SQ.M
F.S.I PROVIDED	1.467
F.S.I PERMISSIBLE	1.50
PLOT COVERAGE PROVIDED	30.79%
PLOT COVERAGE PERMISSIBLE	65%
3 CAR PARK SPACE REQUIRED	
3 CAR PARK SPACE PROVIDED	

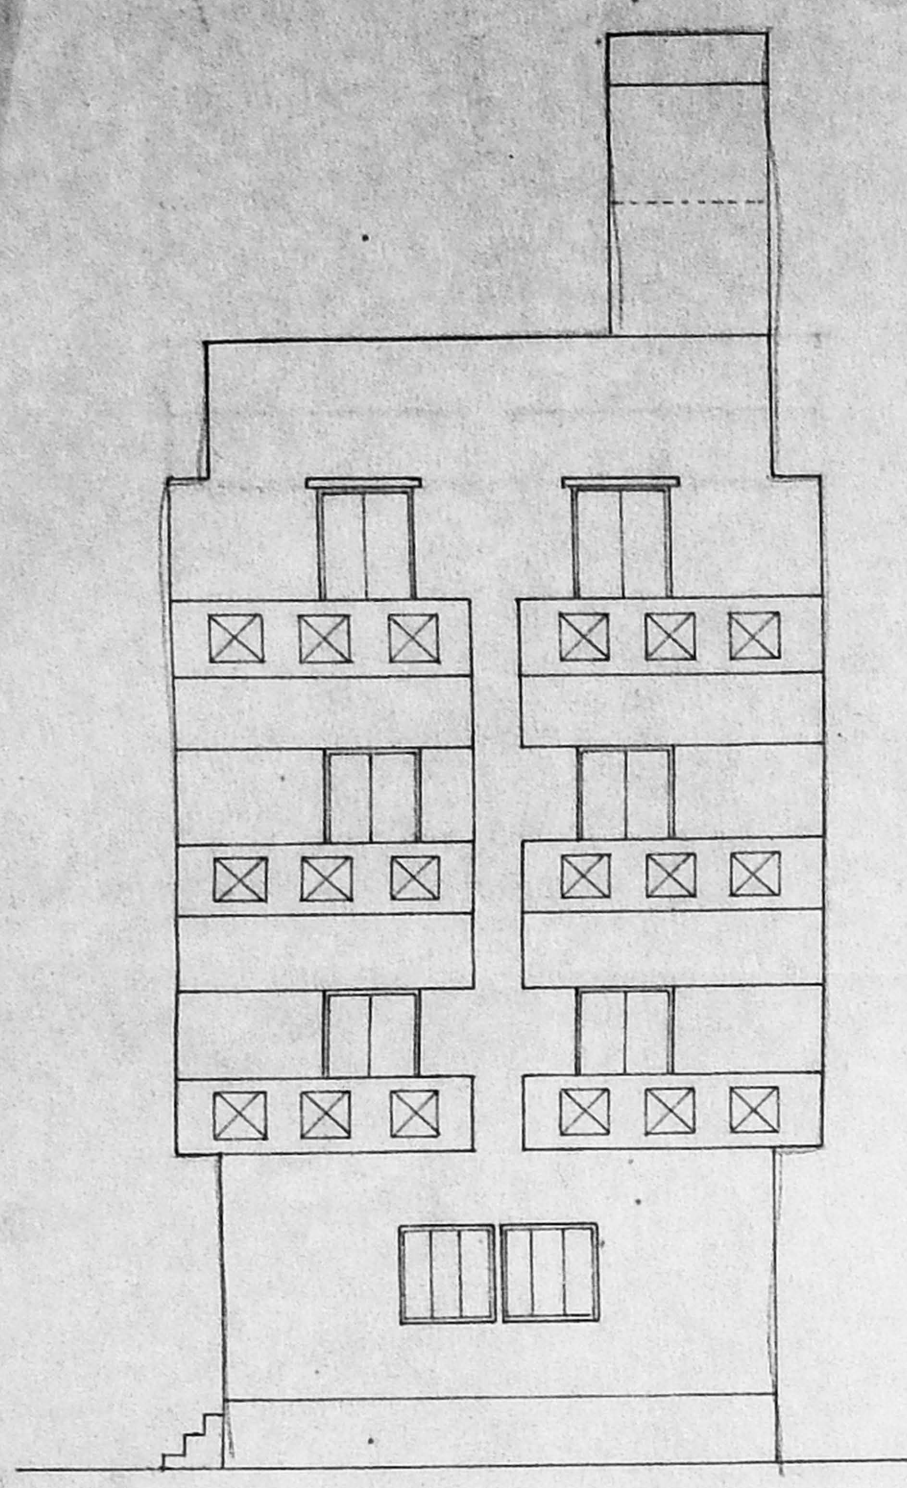


ELEVATION

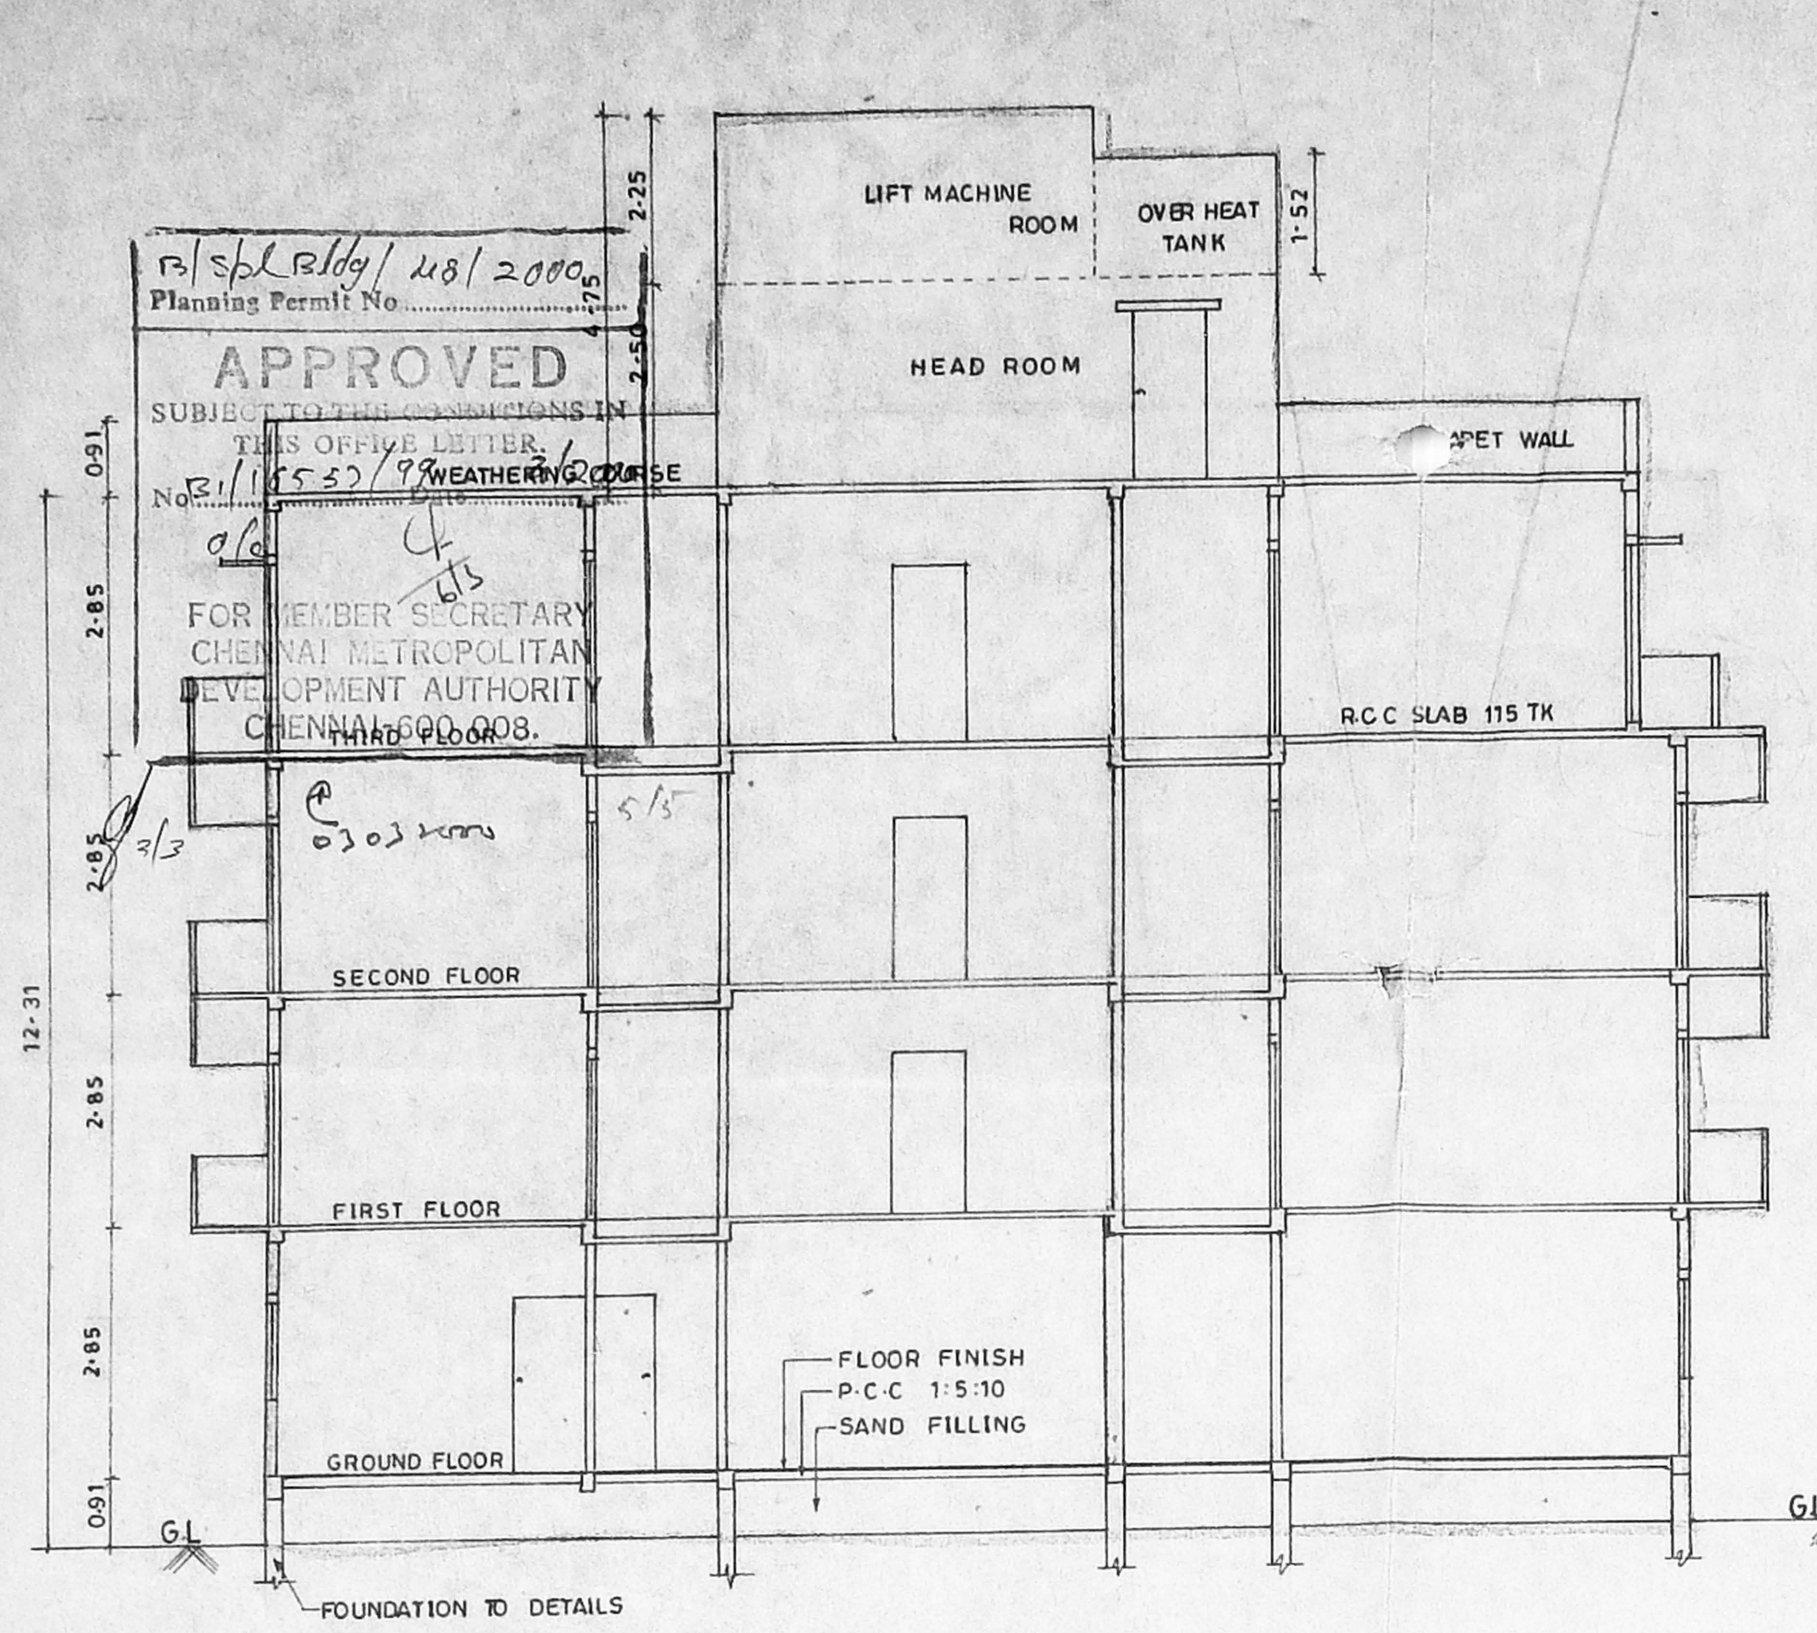


SECTION - AB

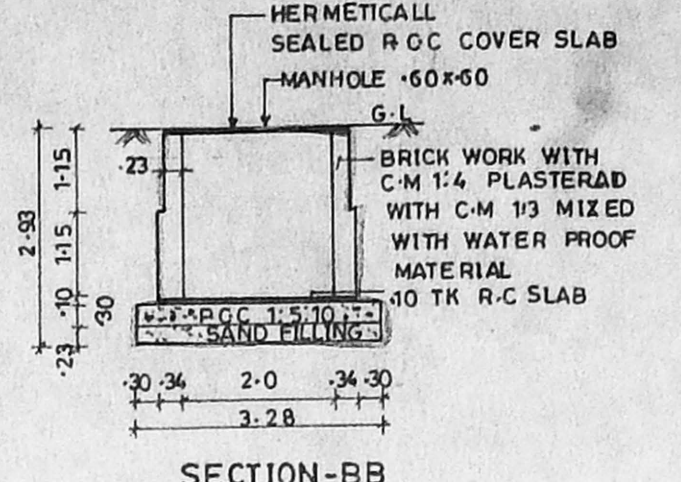


SECTION-BB

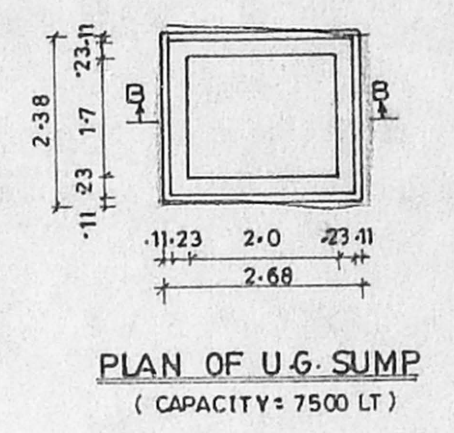


PLAN OF U.G. SUMP (CAPACITY: 7500 LT)

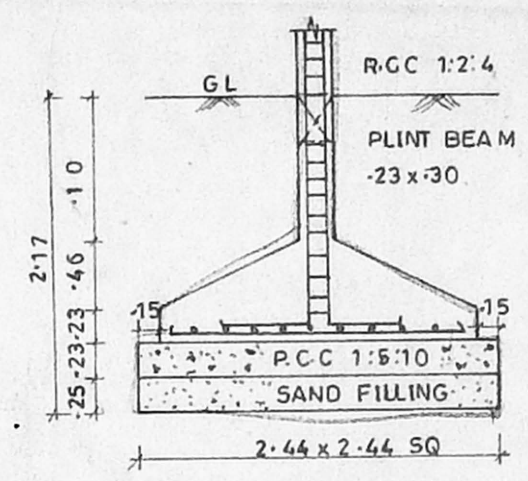


FOUNDATION DETAIL (SCALE: 1:50)

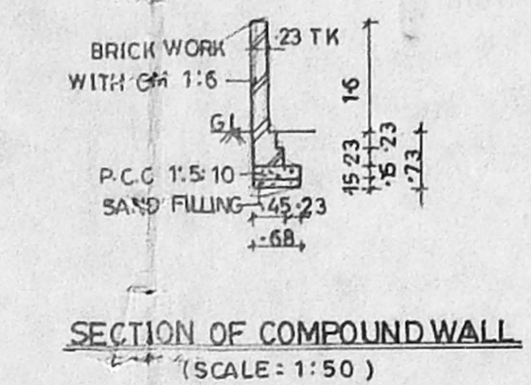


SECTION OF COMPOUND WALL (SCALE: 1:50)

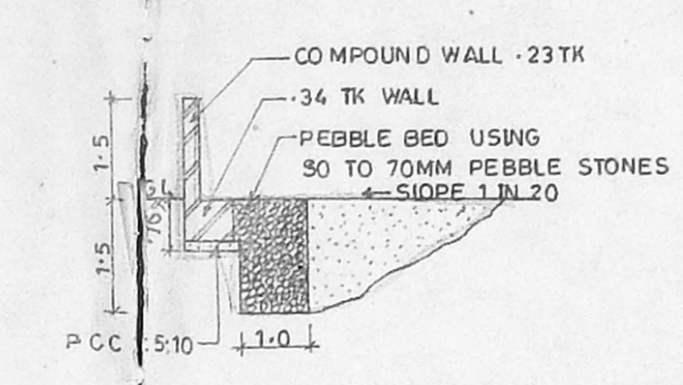


RAIN WATER COLLECTION TRENCH (SCALE: 1:50)

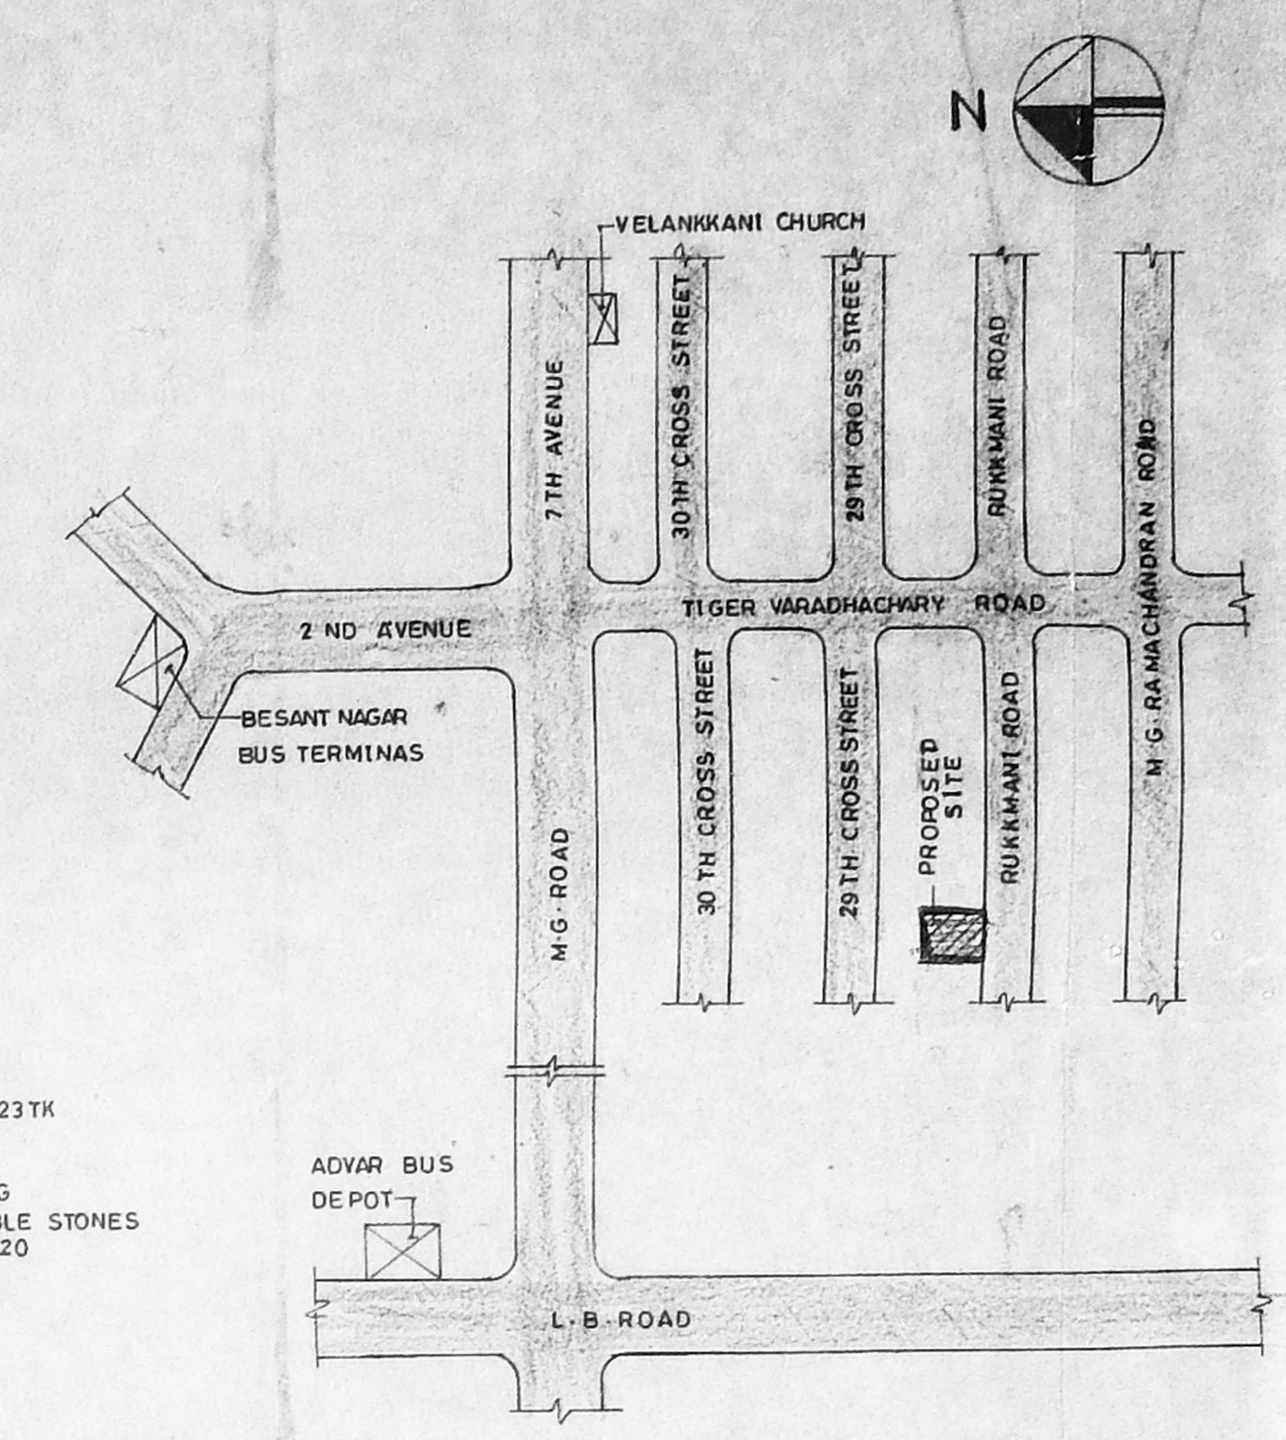


KEY PLAN (N.T.S)

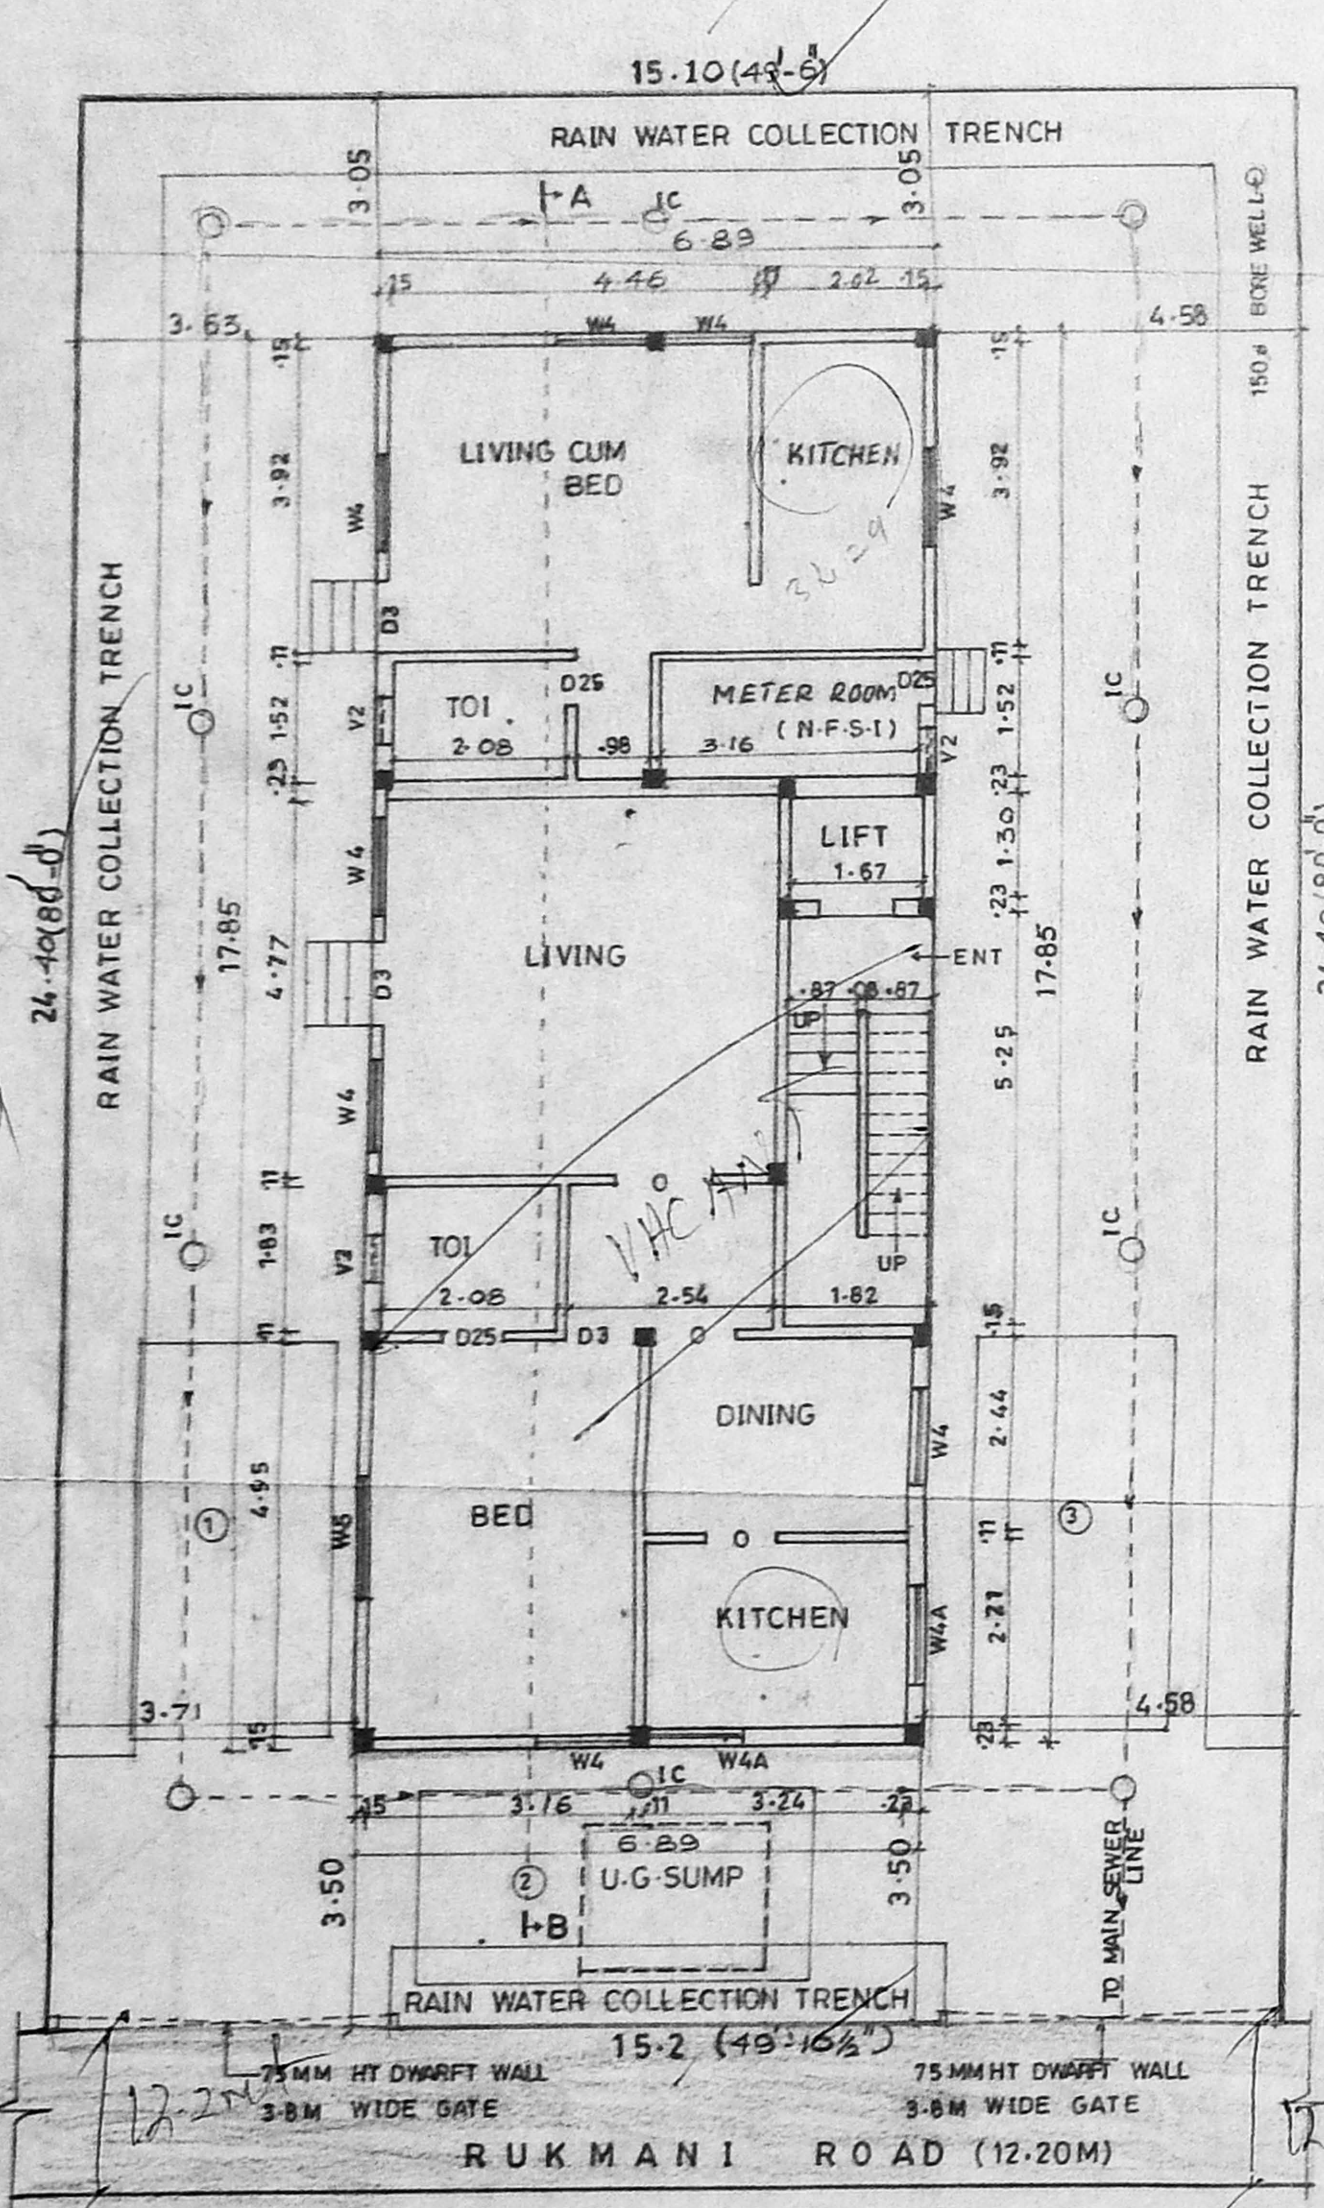


SITE CUM GROUND FLOOR PLAN

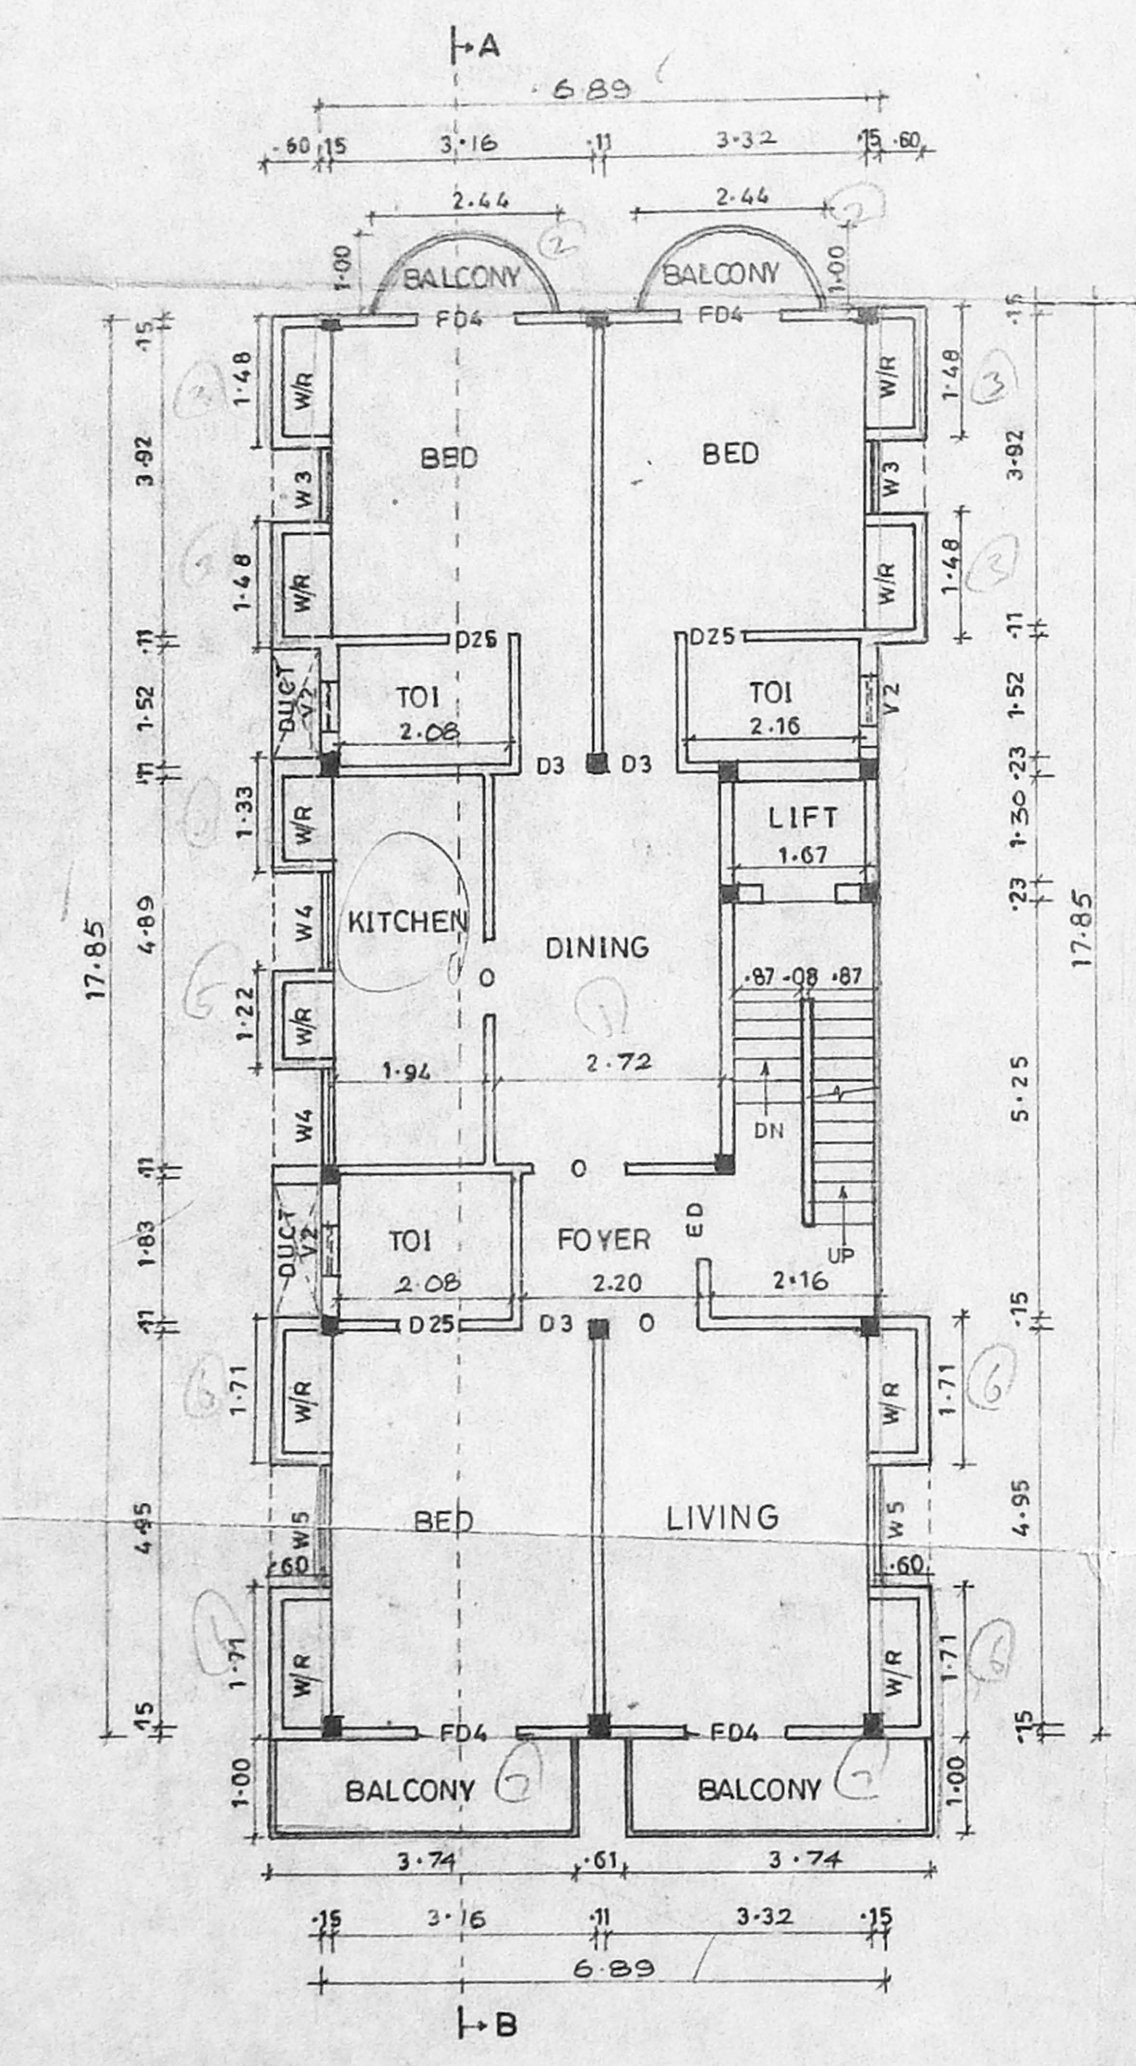

TYPICAL FLOOR PLAN (FIRST & SECOND)

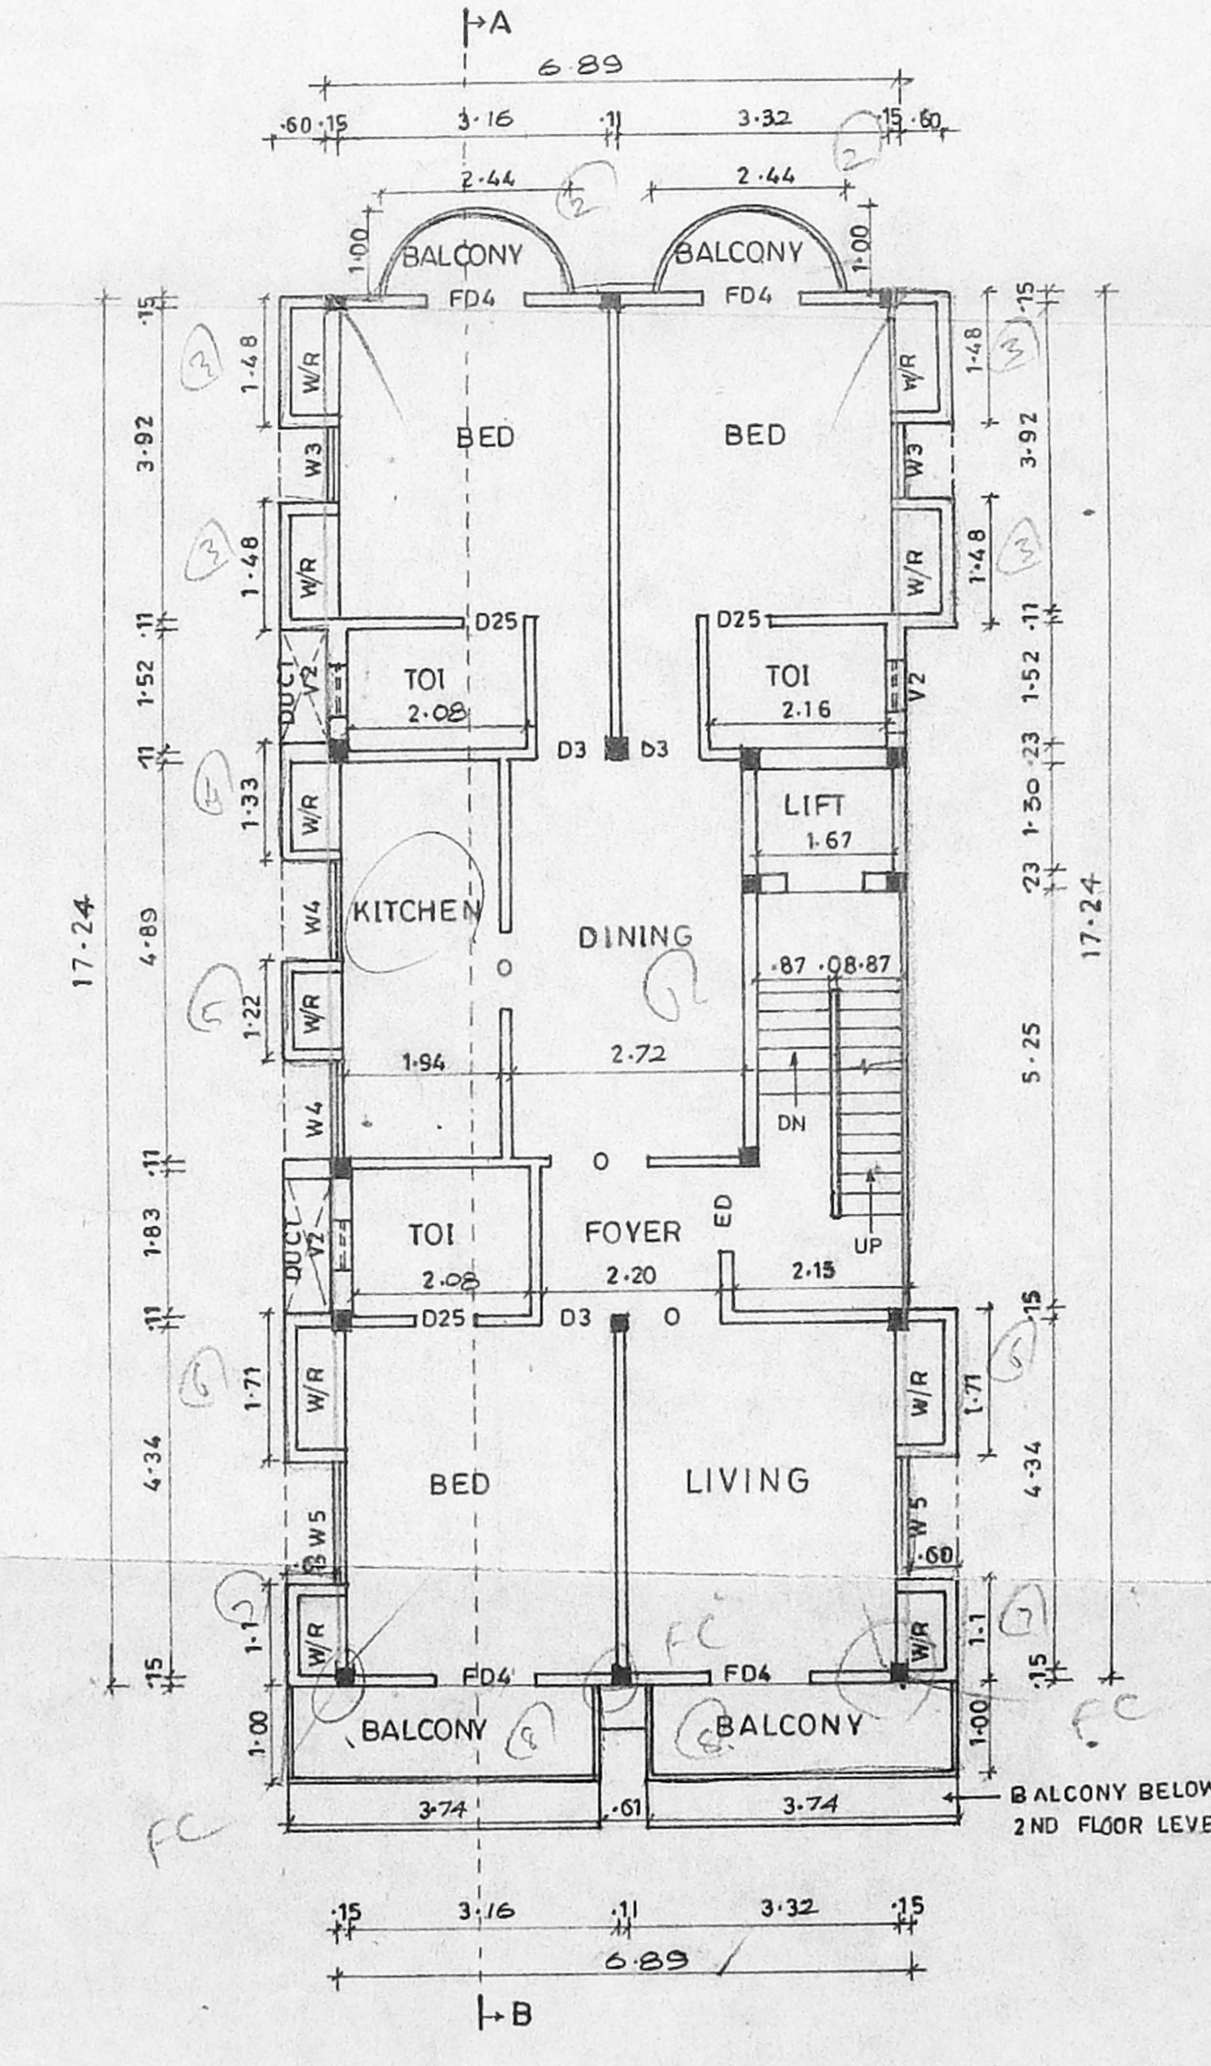

THIRD FLOOR PLAN

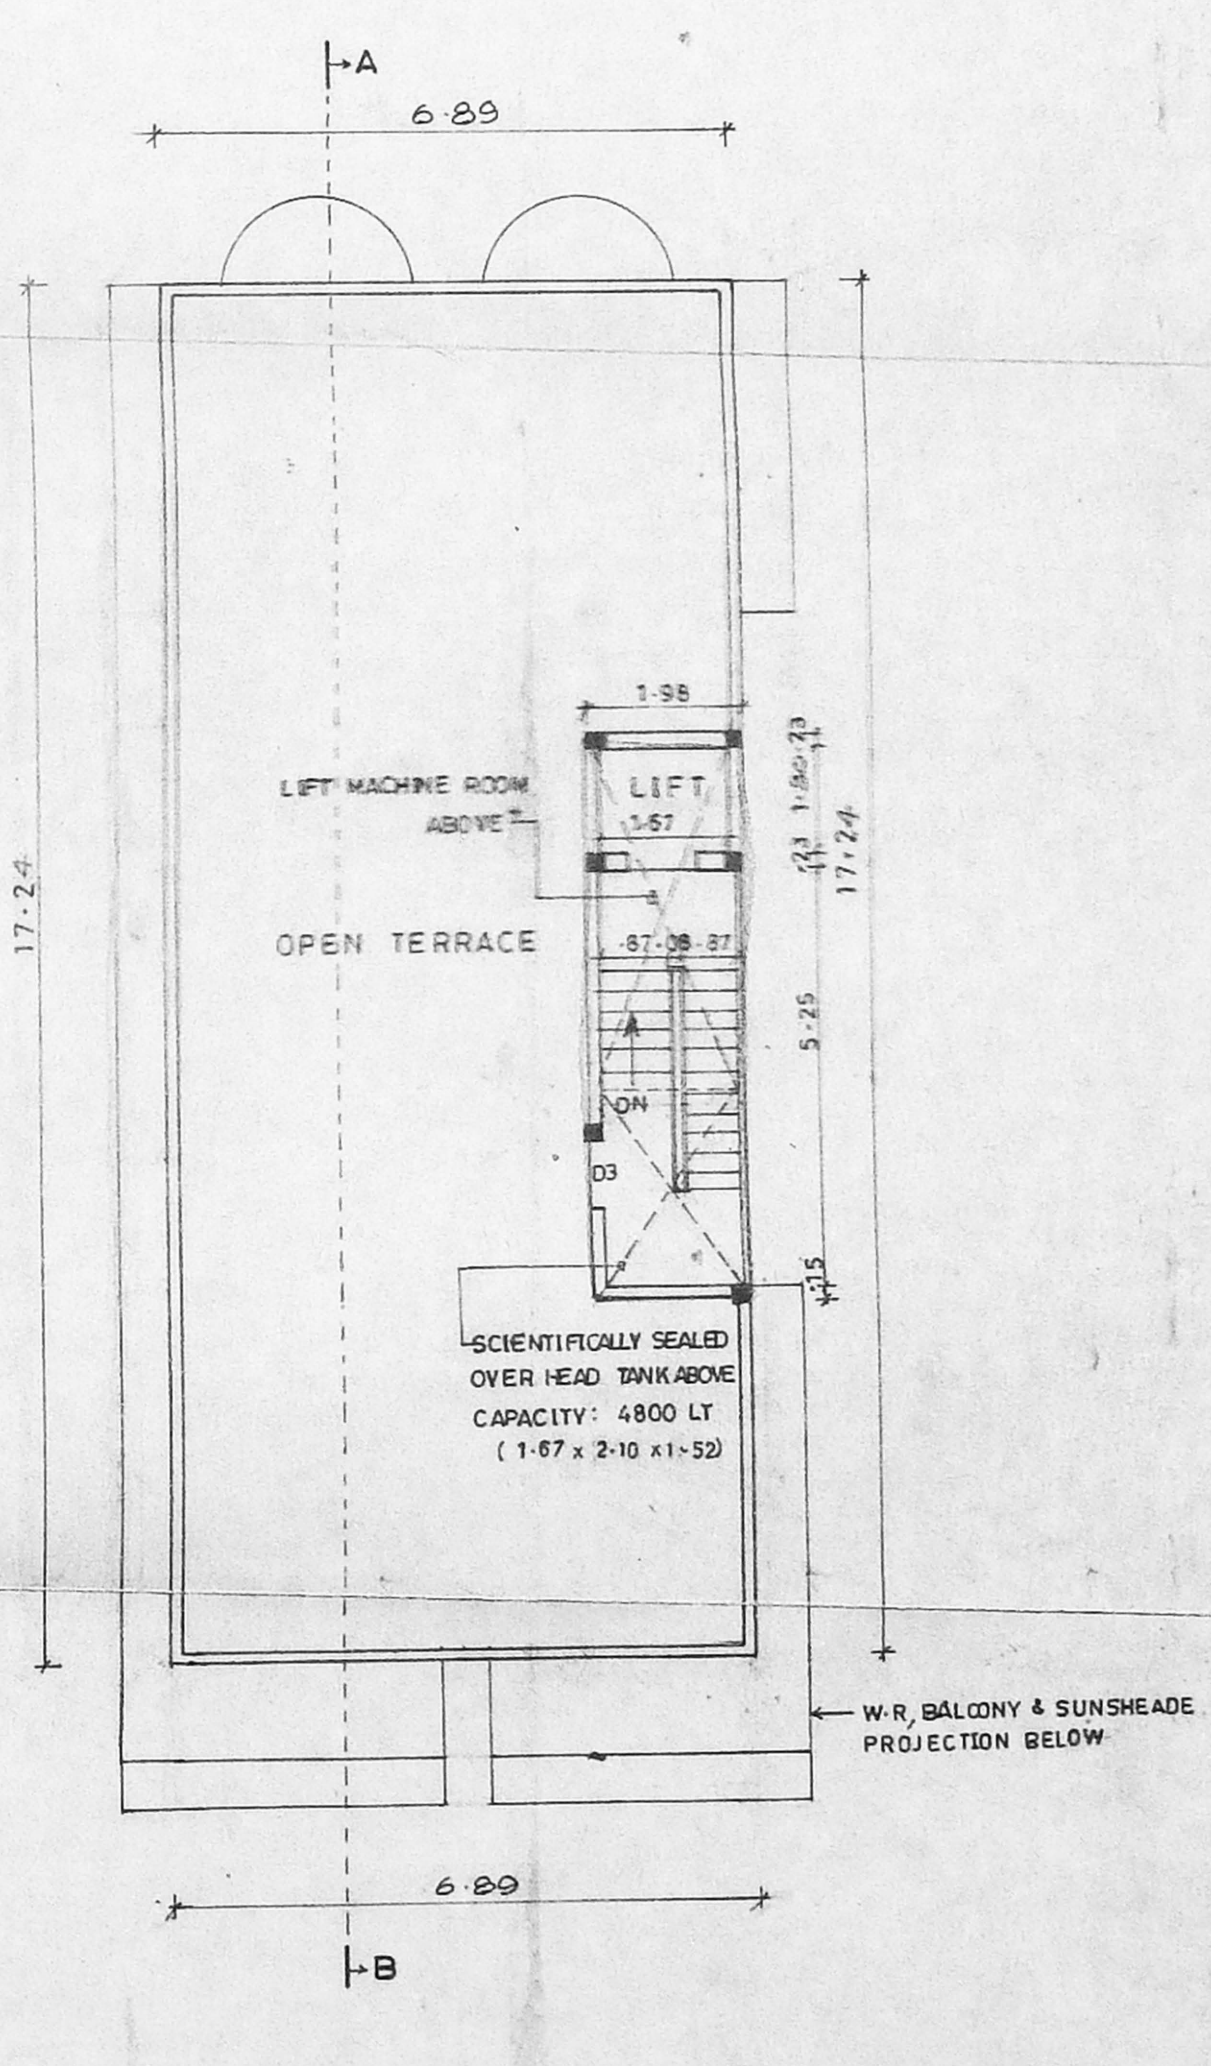

TERRACE FLOOR PLAN

DATE: 9-05-99	SCALE: 1:100
GROUND, FIRST, SECOND & THIRD FLOOR PLAN	
COLOUR INDEX	
PROPOSED	BOUNDARY
ROAD	SEWER

PROPOSED RESIDENTIAL BUILDING AT PLOT NO: 29, DOOR NO: 7, T.S No. 132, RUKMANI ROAD, BLOCK-50, KALAKSHETRA COLONY, BESANT NAGAR, CHENNAI-90. THIRUVANMIYUR VILLAGE, SURVEY NO: 161/2, 161/3.

OWNER'S SIGNATURE
(Signature)
 (P.A. HOLDER)

LICENSED SURVEYOR
 K. SELVAM, B.E., A.M.E., C. Eng. (I), A.I.V.,
 Consulting Civil Engineer Chartered Engineer,
 Class-1, Reg. No. 319, 99-2000
 Corporation of Chennai,
 No. 1/370, Mogappair East,
 CHENNAI-600 050.
 Ph: 6248264