



R.P dt. 14/9/99

B/27068/312/99
 Planning Permit No.
APPROVED
 SUBJECT TO THE CONDITIONS IN THIS OFFICE LETTER.
 No. 27156/99 Date 11/9/99
 o/c
 FOR MEMBER SECRETARY
 CHENNAI METROPOLITAN
 DEVELOPMENT AUTHORITY
 CHENNAI-600 008.


CMDA (B) No. 1
 C. No. B-3/17156/99
 Asst. Surveyor
 P.A. S. S. S. S.
 A.P.

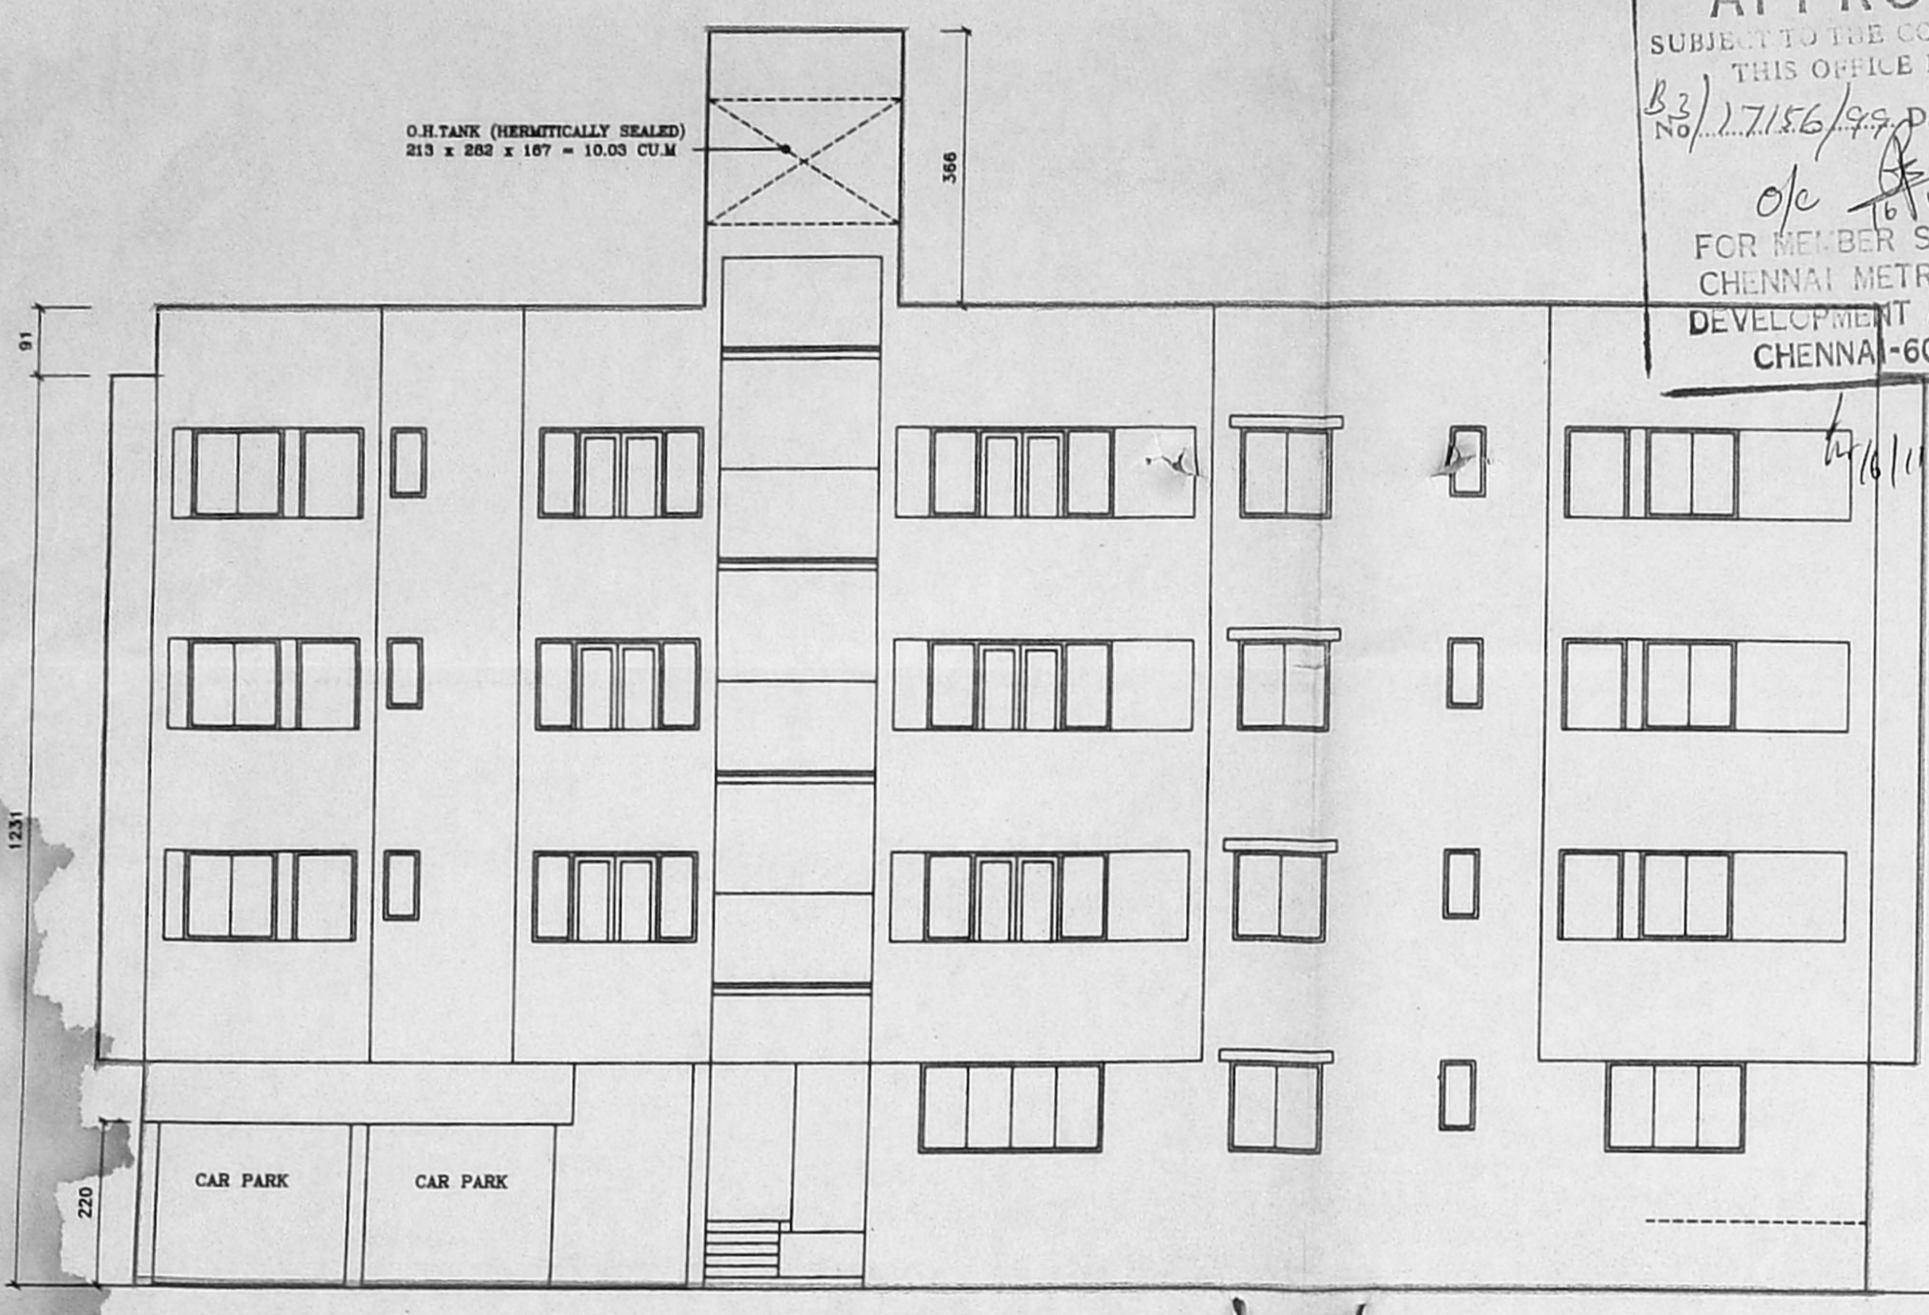


WEST SIDE ELEVATION
 SCALE 1:100

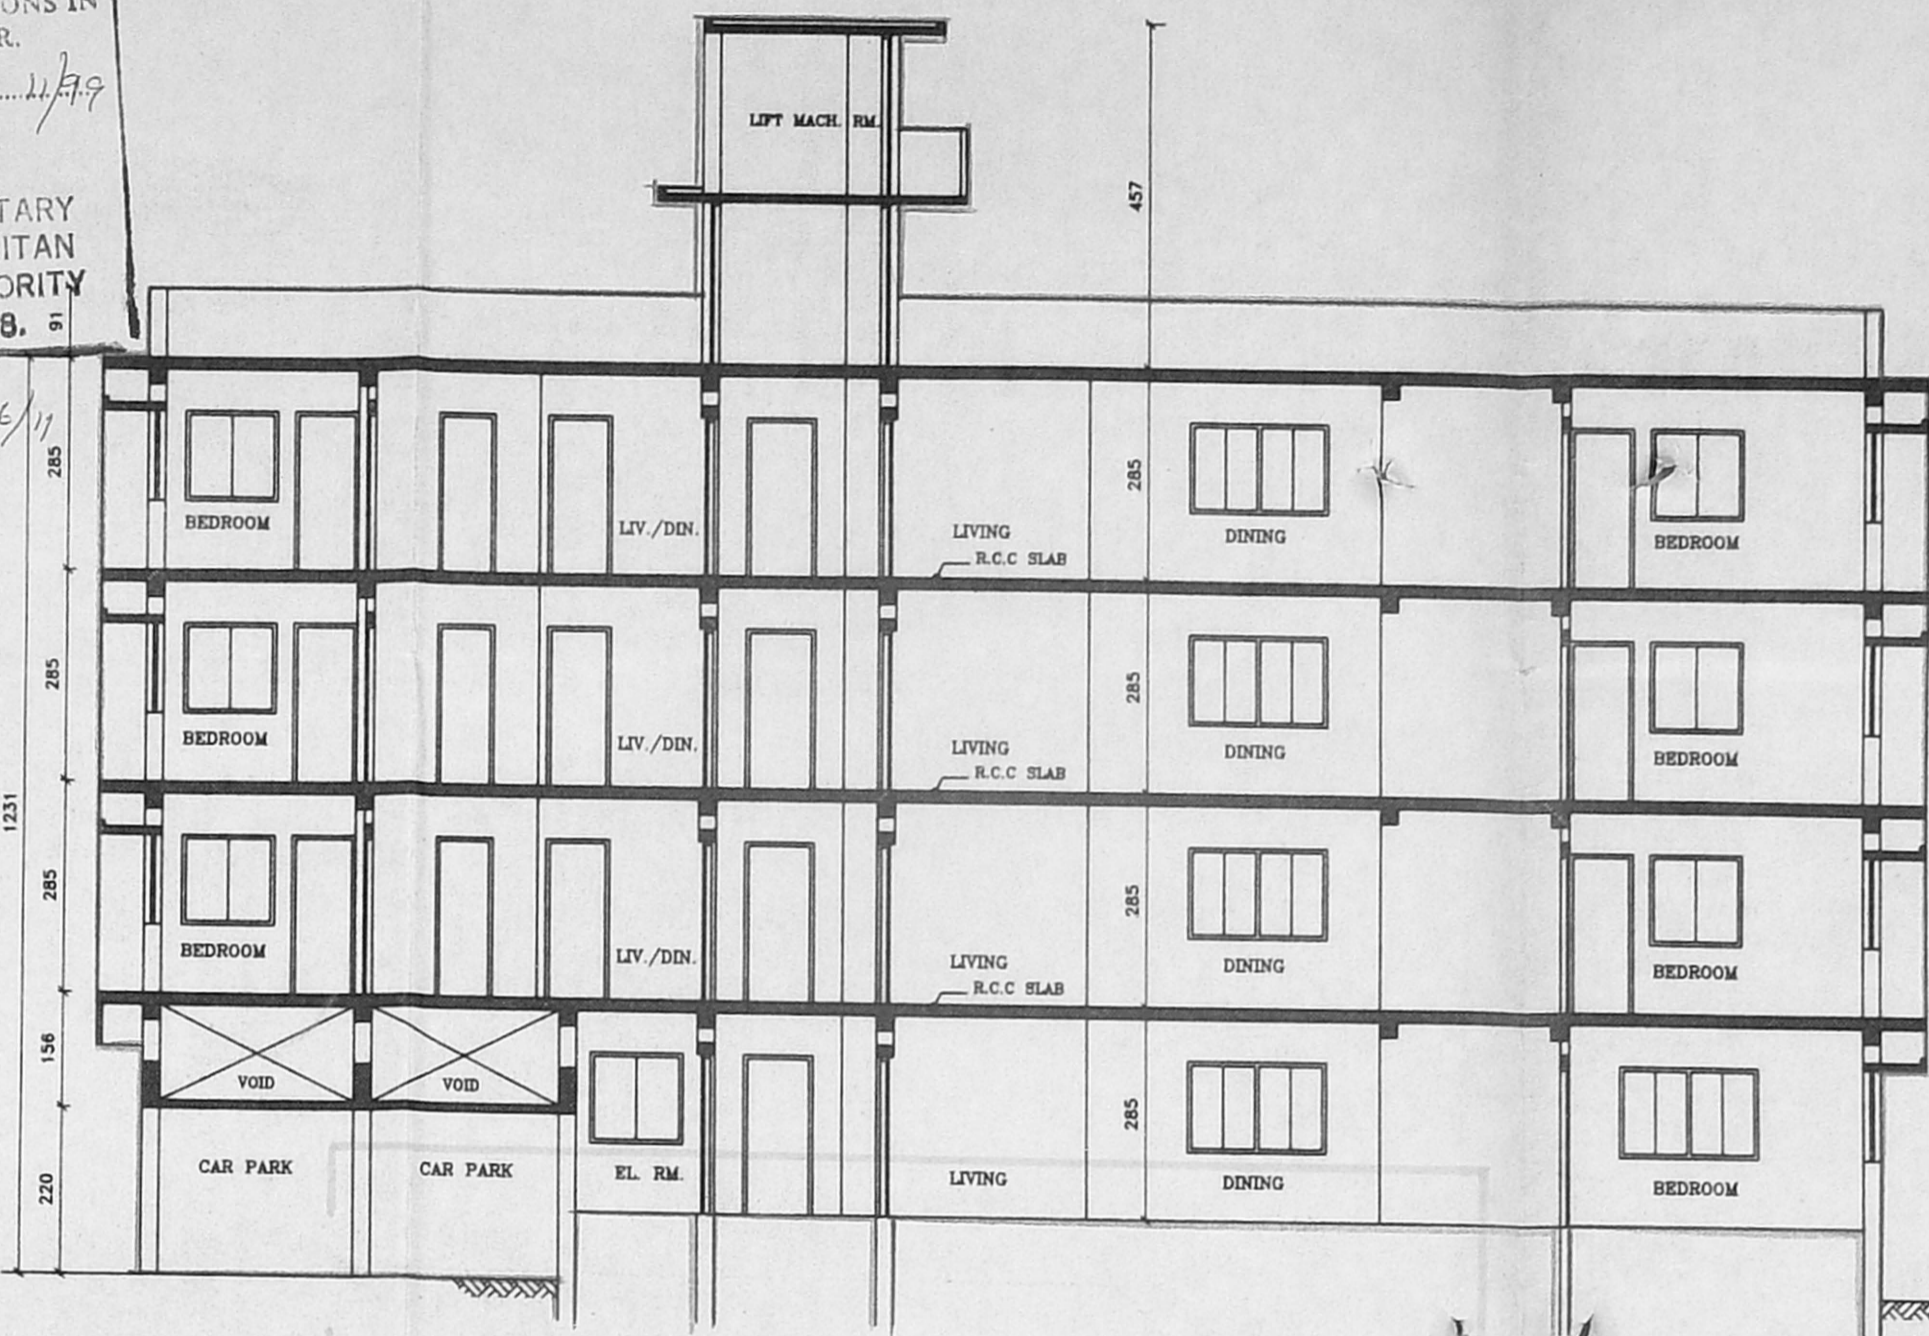


SECTION - AA
 SCALE 1:100

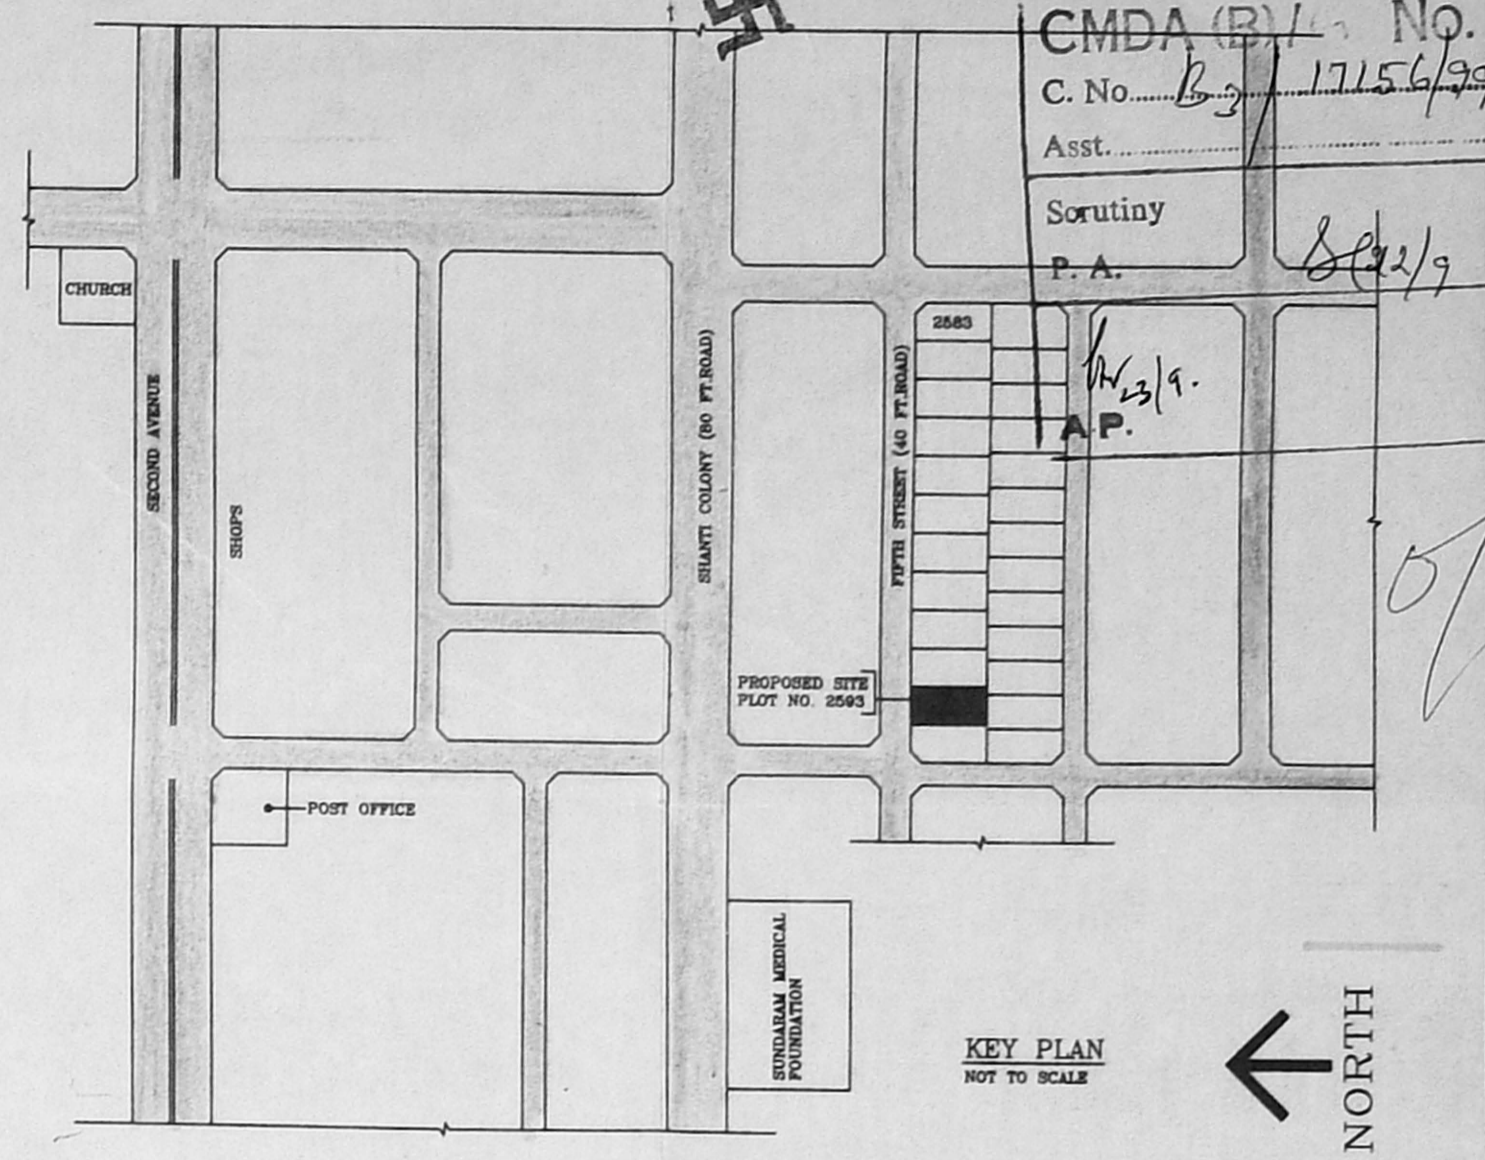


KEY PLAN
 NOT TO SCALE
 NORTH

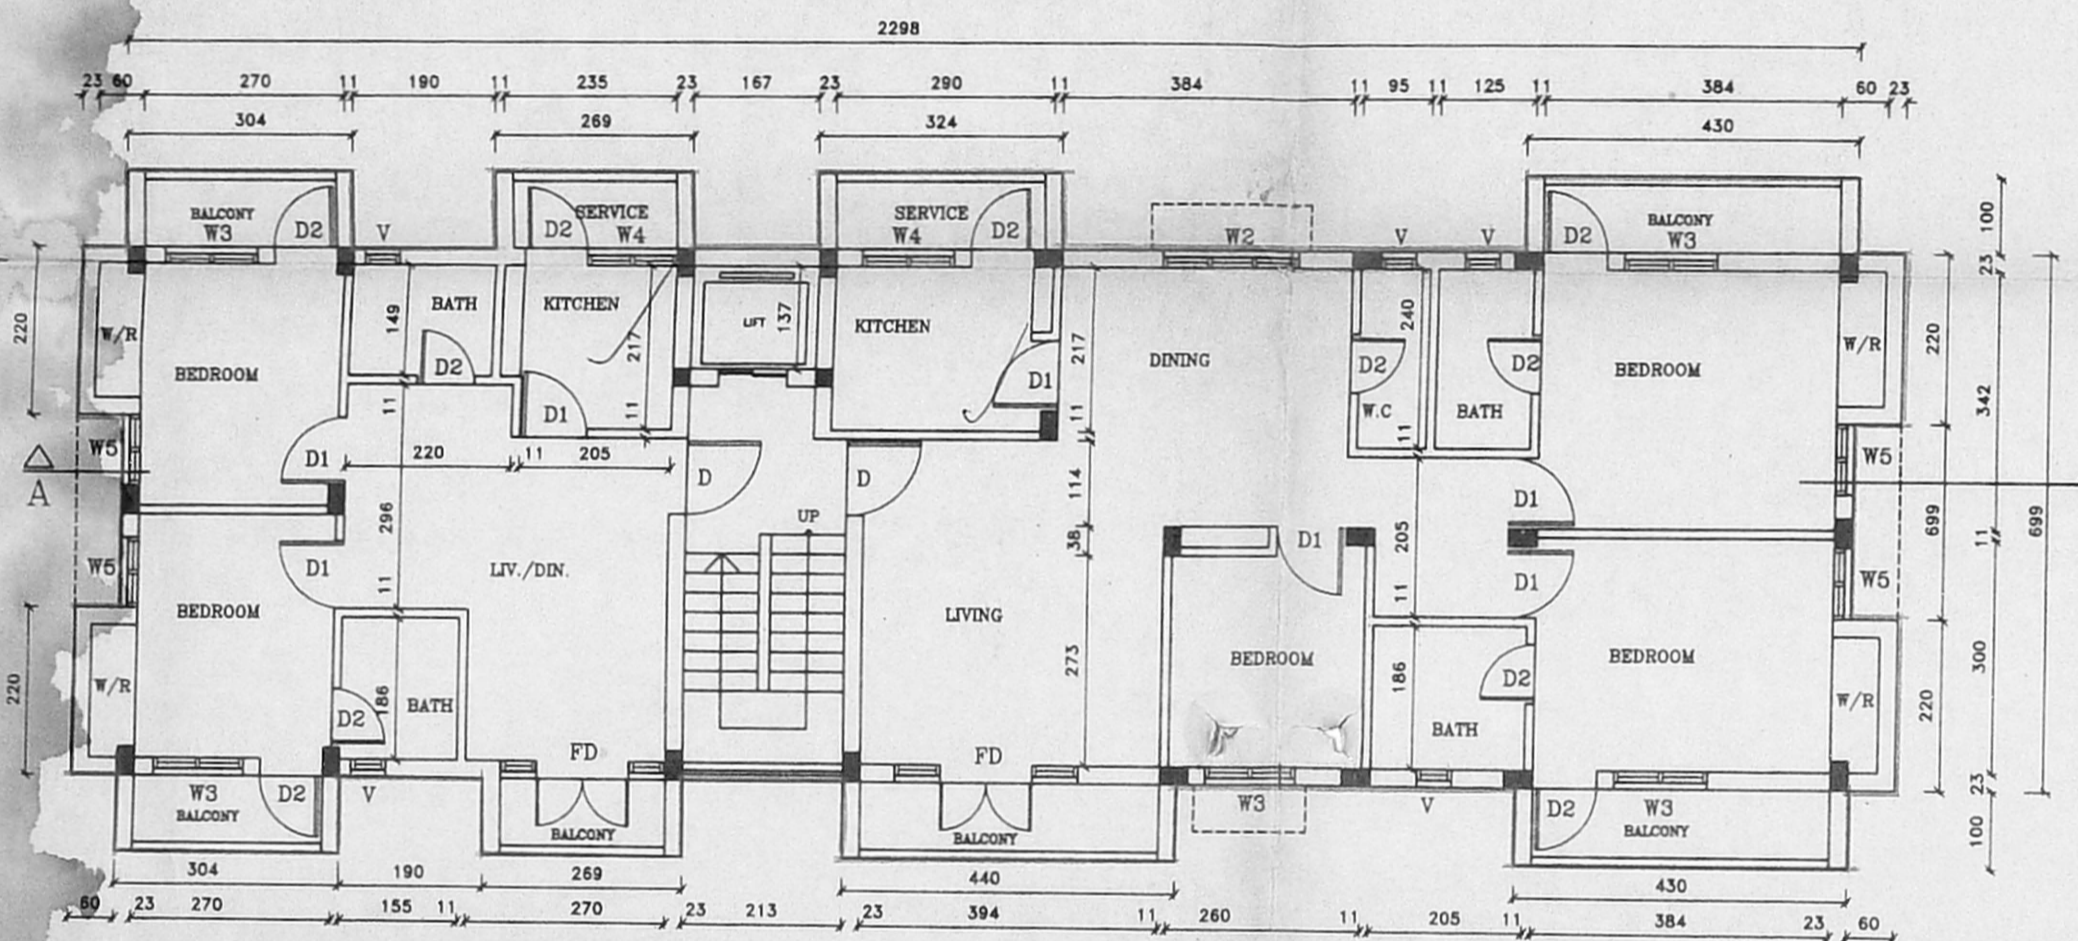


TYPICAL FLOOR PLAN (FIRST/SECOND/THIRD FLOORS)
 SCALE 1:100

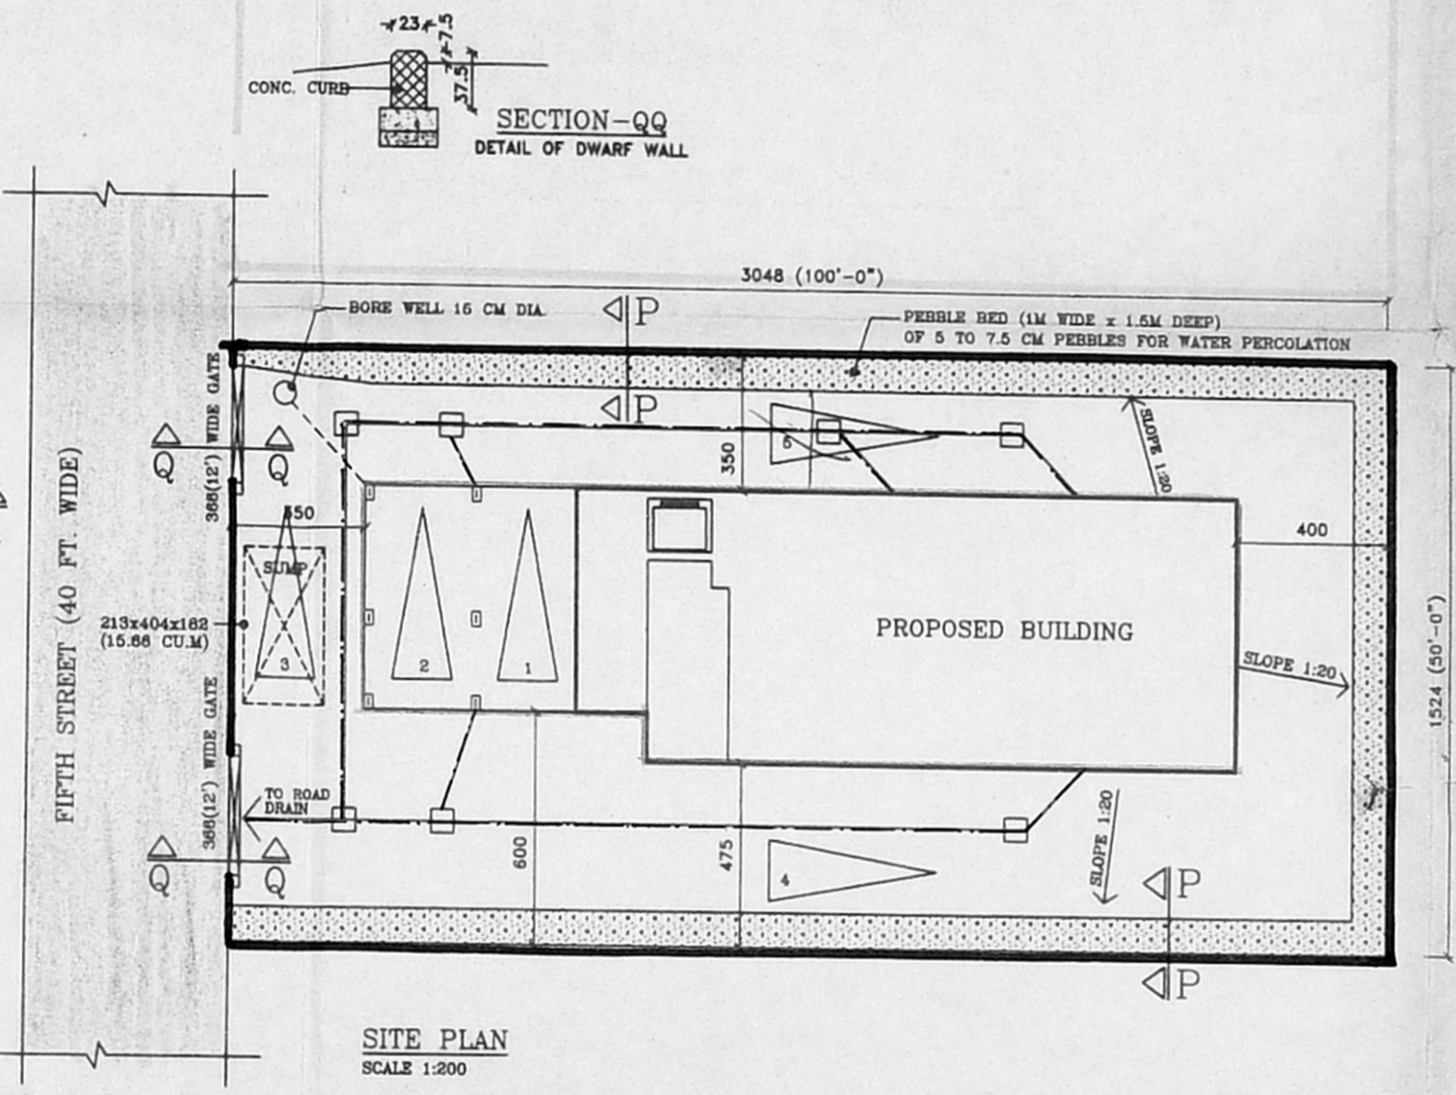


SITE PLAN
 SCALE 1:200

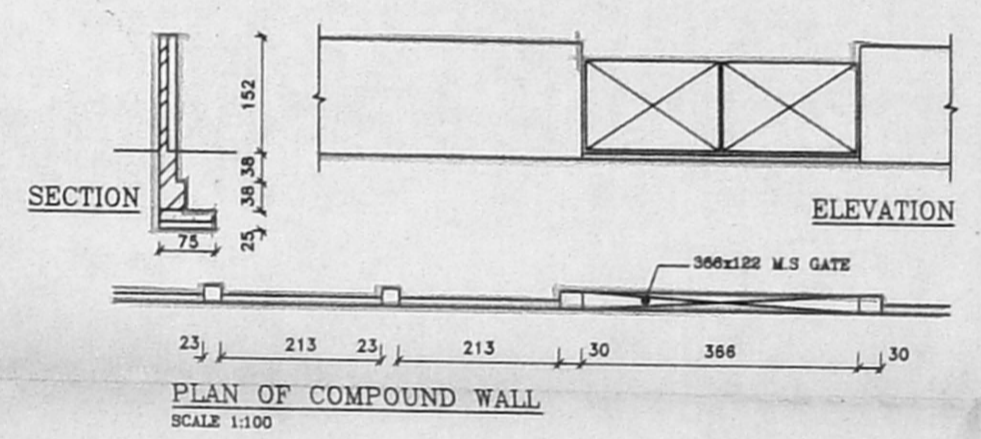


PLAN OF COMPOUND WALL
 SCALE 1:100

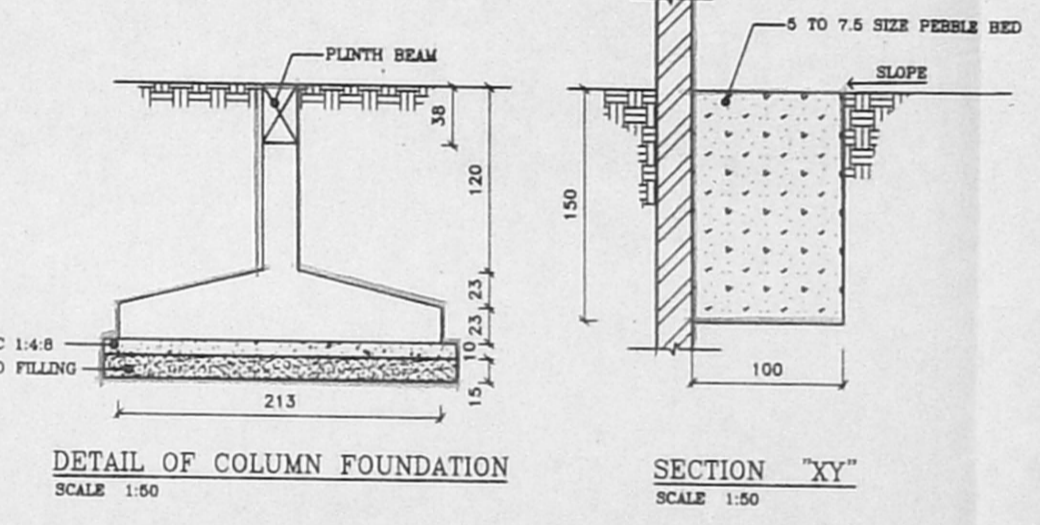


DETAIL OF COLUMN FOUNDATION
 SCALE 1:50

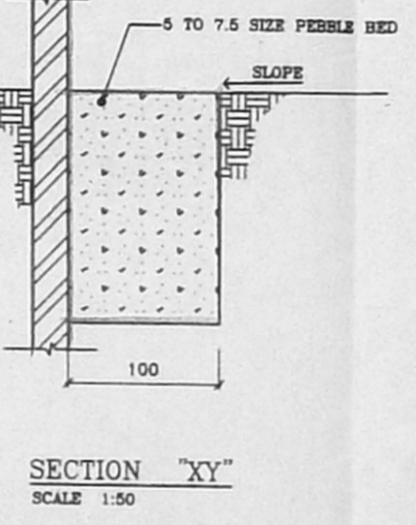


SECTION 'YY'
 SCALE 1:50

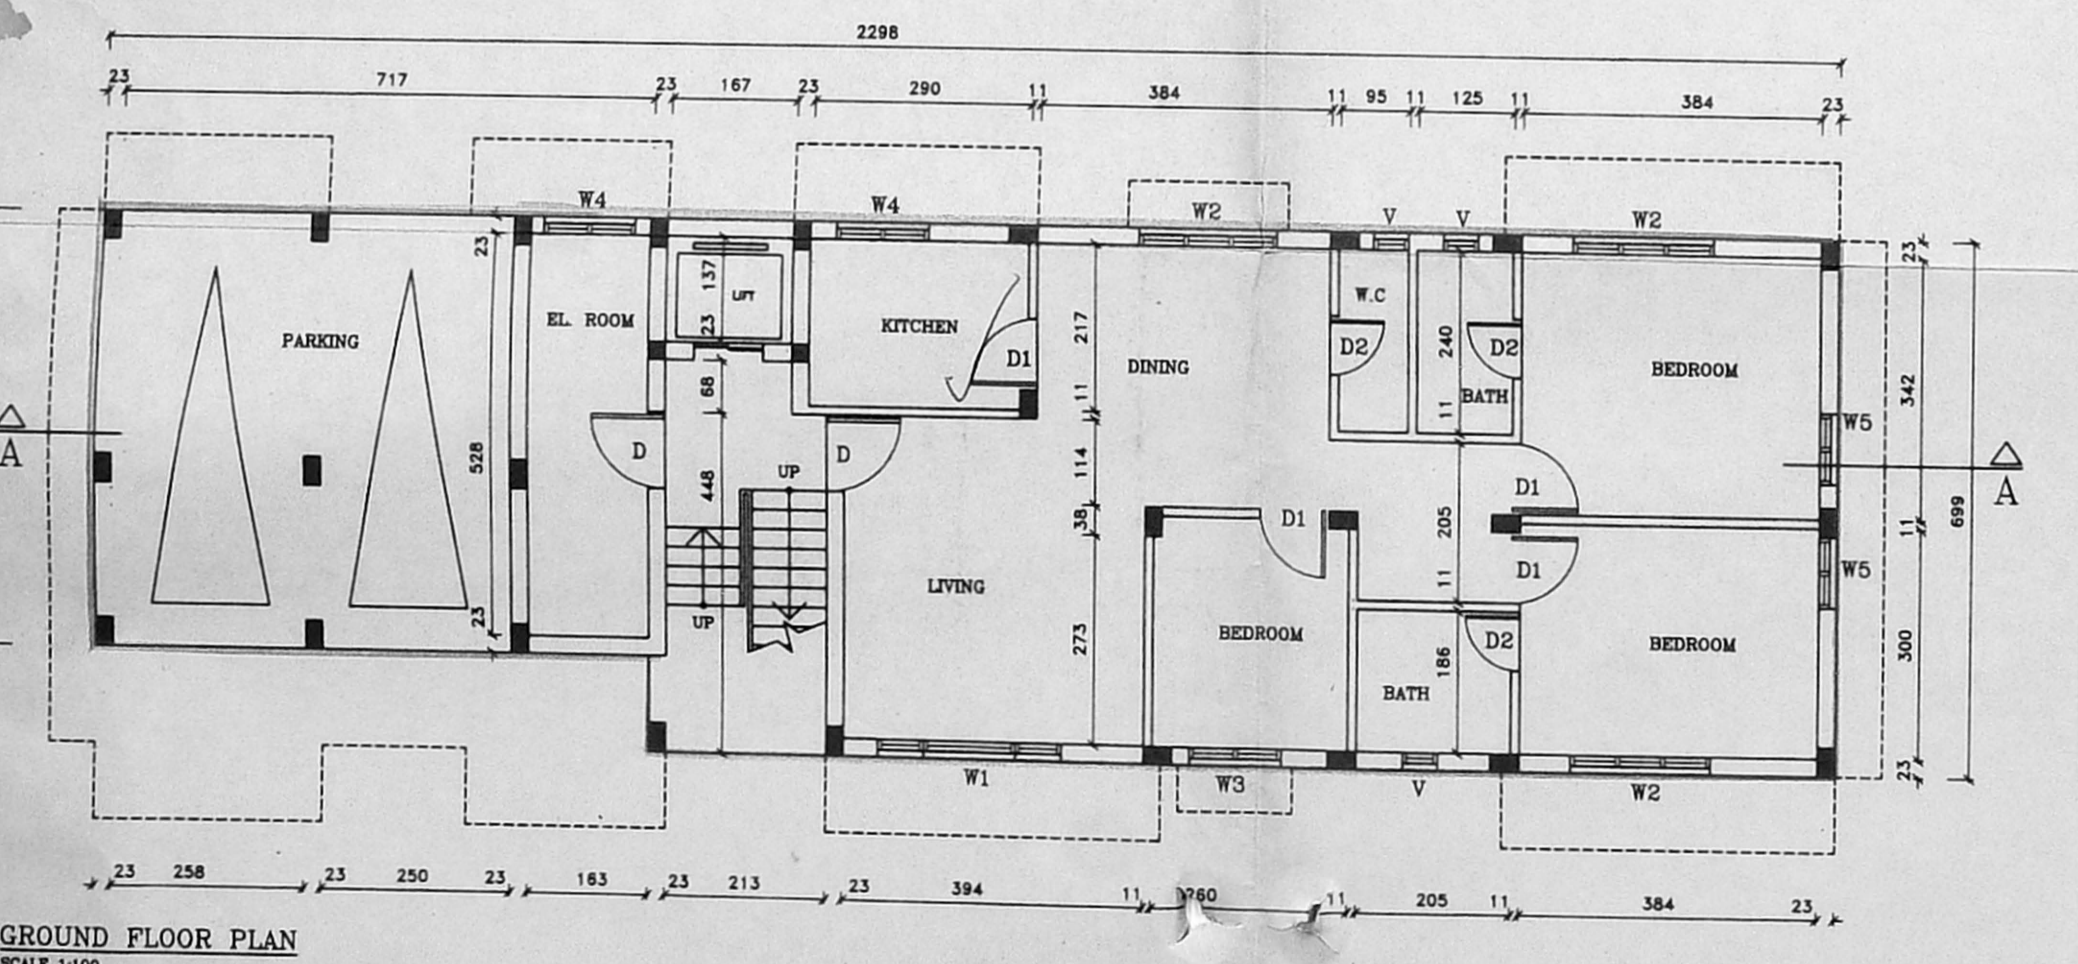

GROUND FLOOR PLAN
 SCALE 1:100

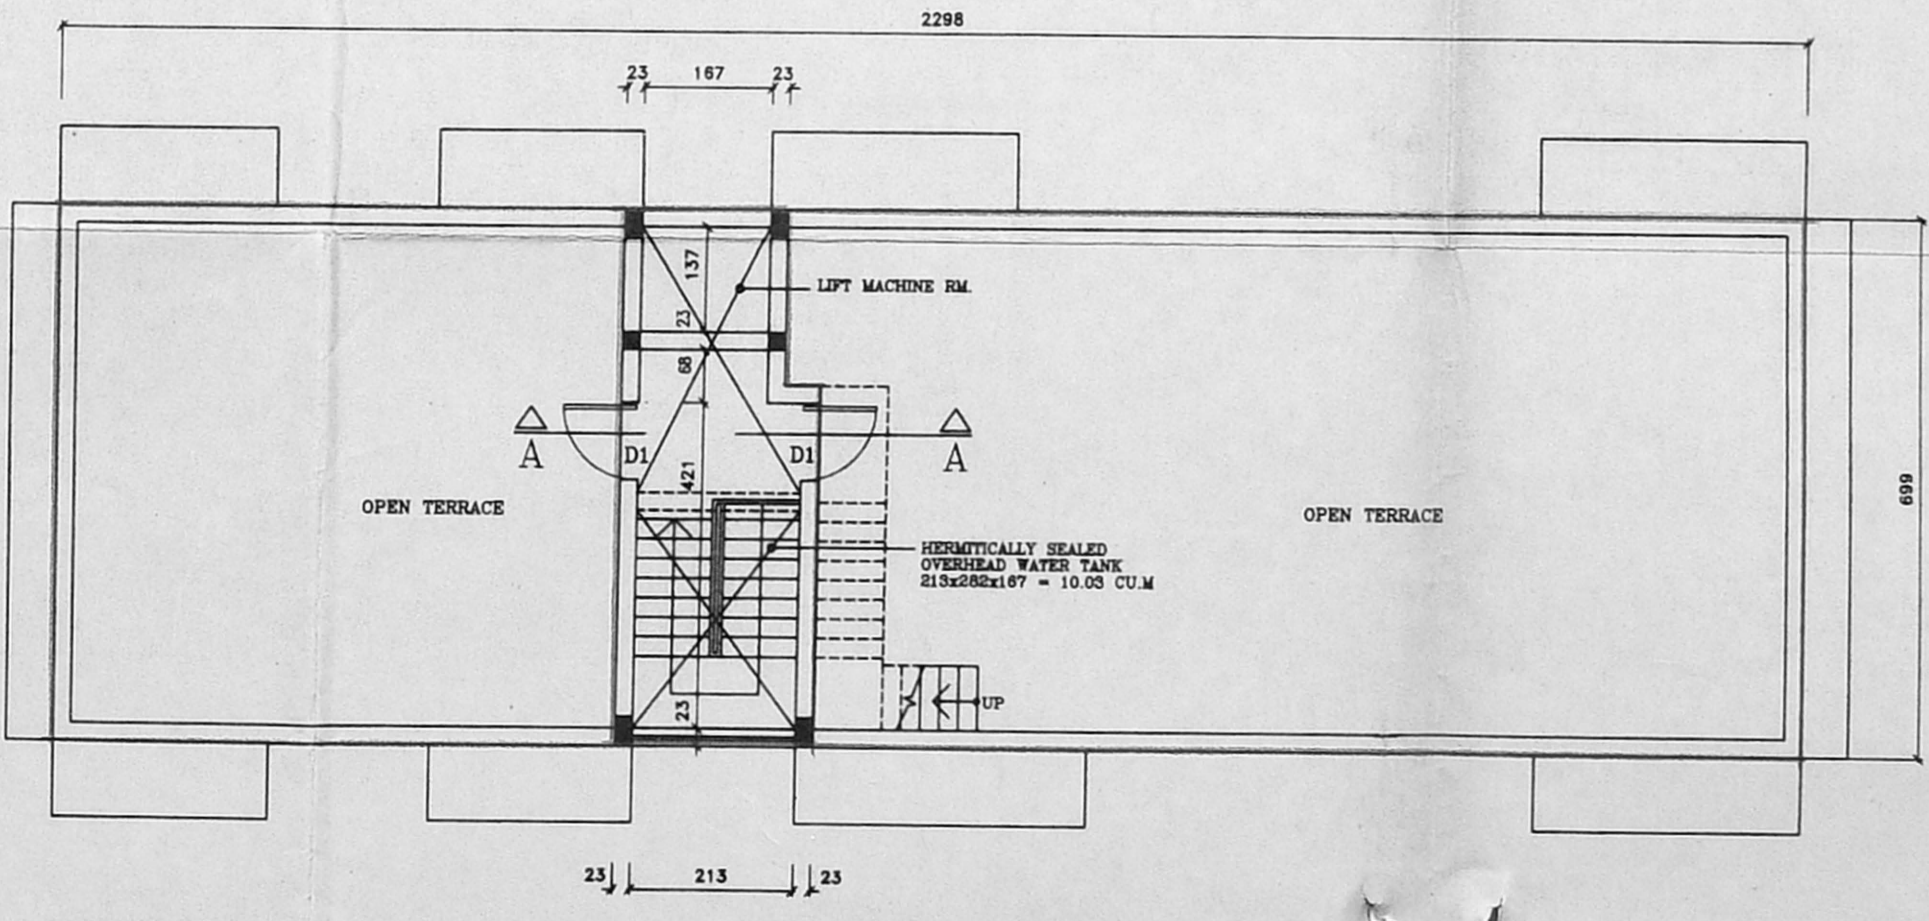

ROOF PLAN
 SCALE 1:100

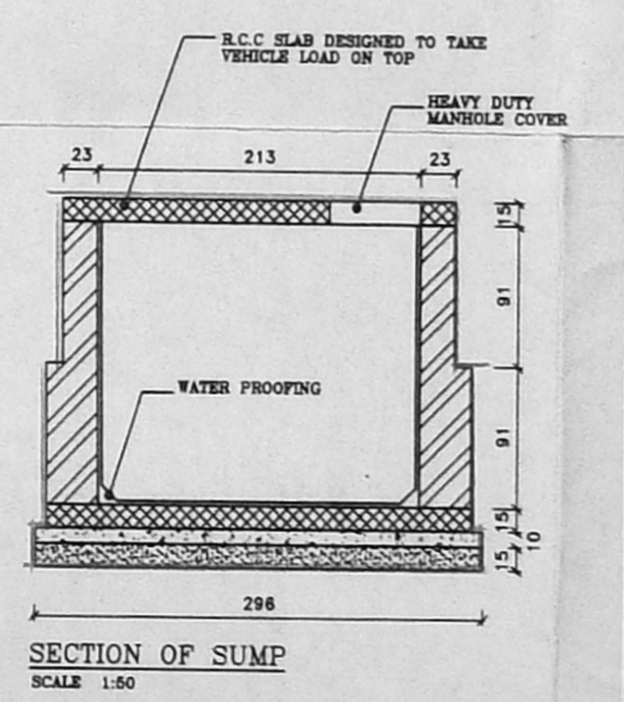

SECTION OF SUMP
 SCALE 1:50

SCHEDULE OF JOINERY			
NO.	WIDTH	HEIGHT	DESCRIPTION
D 99	213	213	T.W PANEL DOOR
D1 91	213	213	T.W FLOUSE DOOR
D2 78	213	213	T.W FLOUSE DOOR
TD 122	213	213	T.W FRENCH DOOR
W1 344	122	122	GLAZED ALUMINIUM SLIDING WINDOW
W2 182	122	122	GLAZED ALUMINIUM SLIDING WINDOW
W3 182	122	122	GLAZED ALUMINIUM SLIDING WINDOW
W4 182	91	91	GLAZED ALUMINIUM SLIDING WINDOW
W5 91	182	182	GLAZED ALUMINIUM SLIDING WINDOW
Y	45	91	GLAZED ALUMINIUM LOUVER

- SPECIFICATIONS**
- C.C 1:2.4 FOR ALL R.C.C WORKS WITH 20 MM BROKEN GRANITE JELLY
 - FOUNDATION BASE CONC. IN P.C.C 1:4:8 WITH 40 MM BROKEN GRANITE JELLY
 - INTERNAL & EXTERNAL BRICK WORK IN C.M 1:4
 - CEILING PLASTER IN C.M 1:3
 - WALL PLASTER IN C.M 1:5
 - WEATHERING COURSE OF STANDARD BRICK JELLY LINE CONCRETE 7.5 CM THICK (AVERAGE) WITH PLAT TILES SET IN C.M 1:3
 - CERAMIC TILE FLOORING SET IN C.M WITH 7.5 CM SKIRTING
 - O.H.T IS HERMETICALLY SEALED
 - THE SUMP IS SCIENTIFICALLY SEALED

AREA STATEMENT		
AREA	SQ. FT.	SQ. M.
PLOT AREA	5000.00	464.50
GROUND FLOOR AREA	1172.23	108.90
FIRST FLOOR AREA	2083.96	193.60
SECOND FLOOR AREA	2083.96	193.60
THIRD FLOOR AREA	2083.96	193.60
TOTAL FLOOR AREA (F.S.I AREA)	7424.11	689.70
F.S.I		1.48
NON F.S.I AREA (COVERED PARKING)	342.30	31.80
NON F.S.I AREA (ELECTRICAL ROOM)	114.80	10.67
PLOT COVERAGE		32.59%

NOTE: ALL DIMENSIONS ARE IN CENTIMETRES
 SCALE 1:100 & 1:50 DATE: 21-08-1999

LEGEND	
PROPOSED CONSTRUCTION	[Symbol]
ROADS	[Symbol]
BOUNDARY LINE	[Symbol]
WATER LINE	[Symbol]
SEWER LINE	[Symbol]

JOB TITLE
 PROPOSED APARTMENTS AT
 DOOR NO. AJ-31 (PLOT NO. 2593)
 FIFTH STREET, ANNANAGAR,
 CHENNAI - 600040
 BEARING R.S.NO.24 IN BLOCK-1C
 OF NADUVANKARI VILLAGE

India Chauda
 OWNER'S SIGNATURE
 G. L. VENKATESHA
 15 EXECUTIVE ENGINEER (D)
 CORPORATION OF CHENNAI
 100, 24 CROSS STREET WEST
 SOUTH BANGALORE, CHENNAI-600 009
 LICENSED SURVEYOR