



SECTION
PLAN


APPROVED
SUBJECT TO THE CONDITIONS IN THIS COVER LETTER
No. 21/21915/19
31/2/2015
FOR THE SECRETARY
CHENNAI MUNICIPAL CORPORATION
DENIS GOSWAMI AUTHORITY
CHENNAI-600 008.

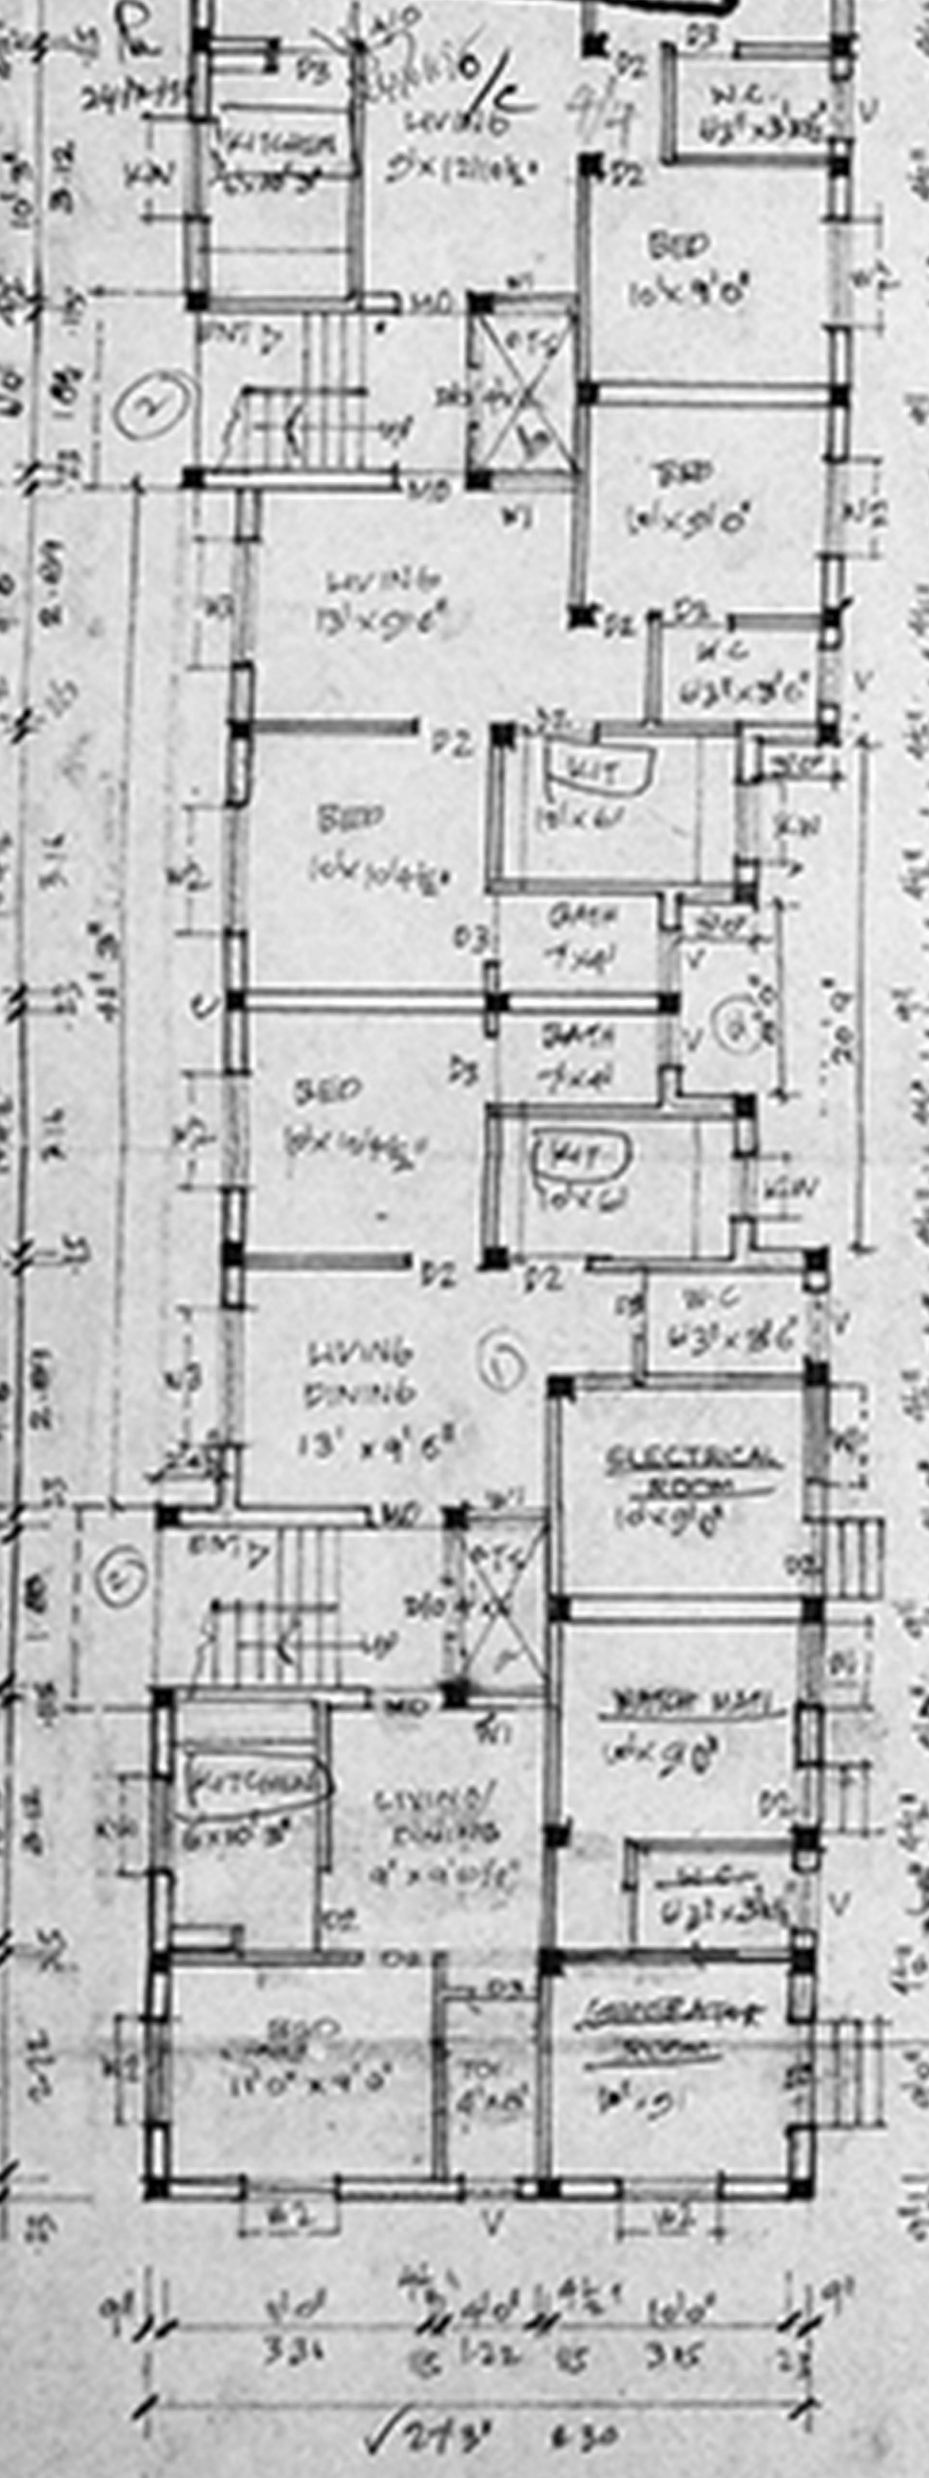

GROUND FLOOR PLAN

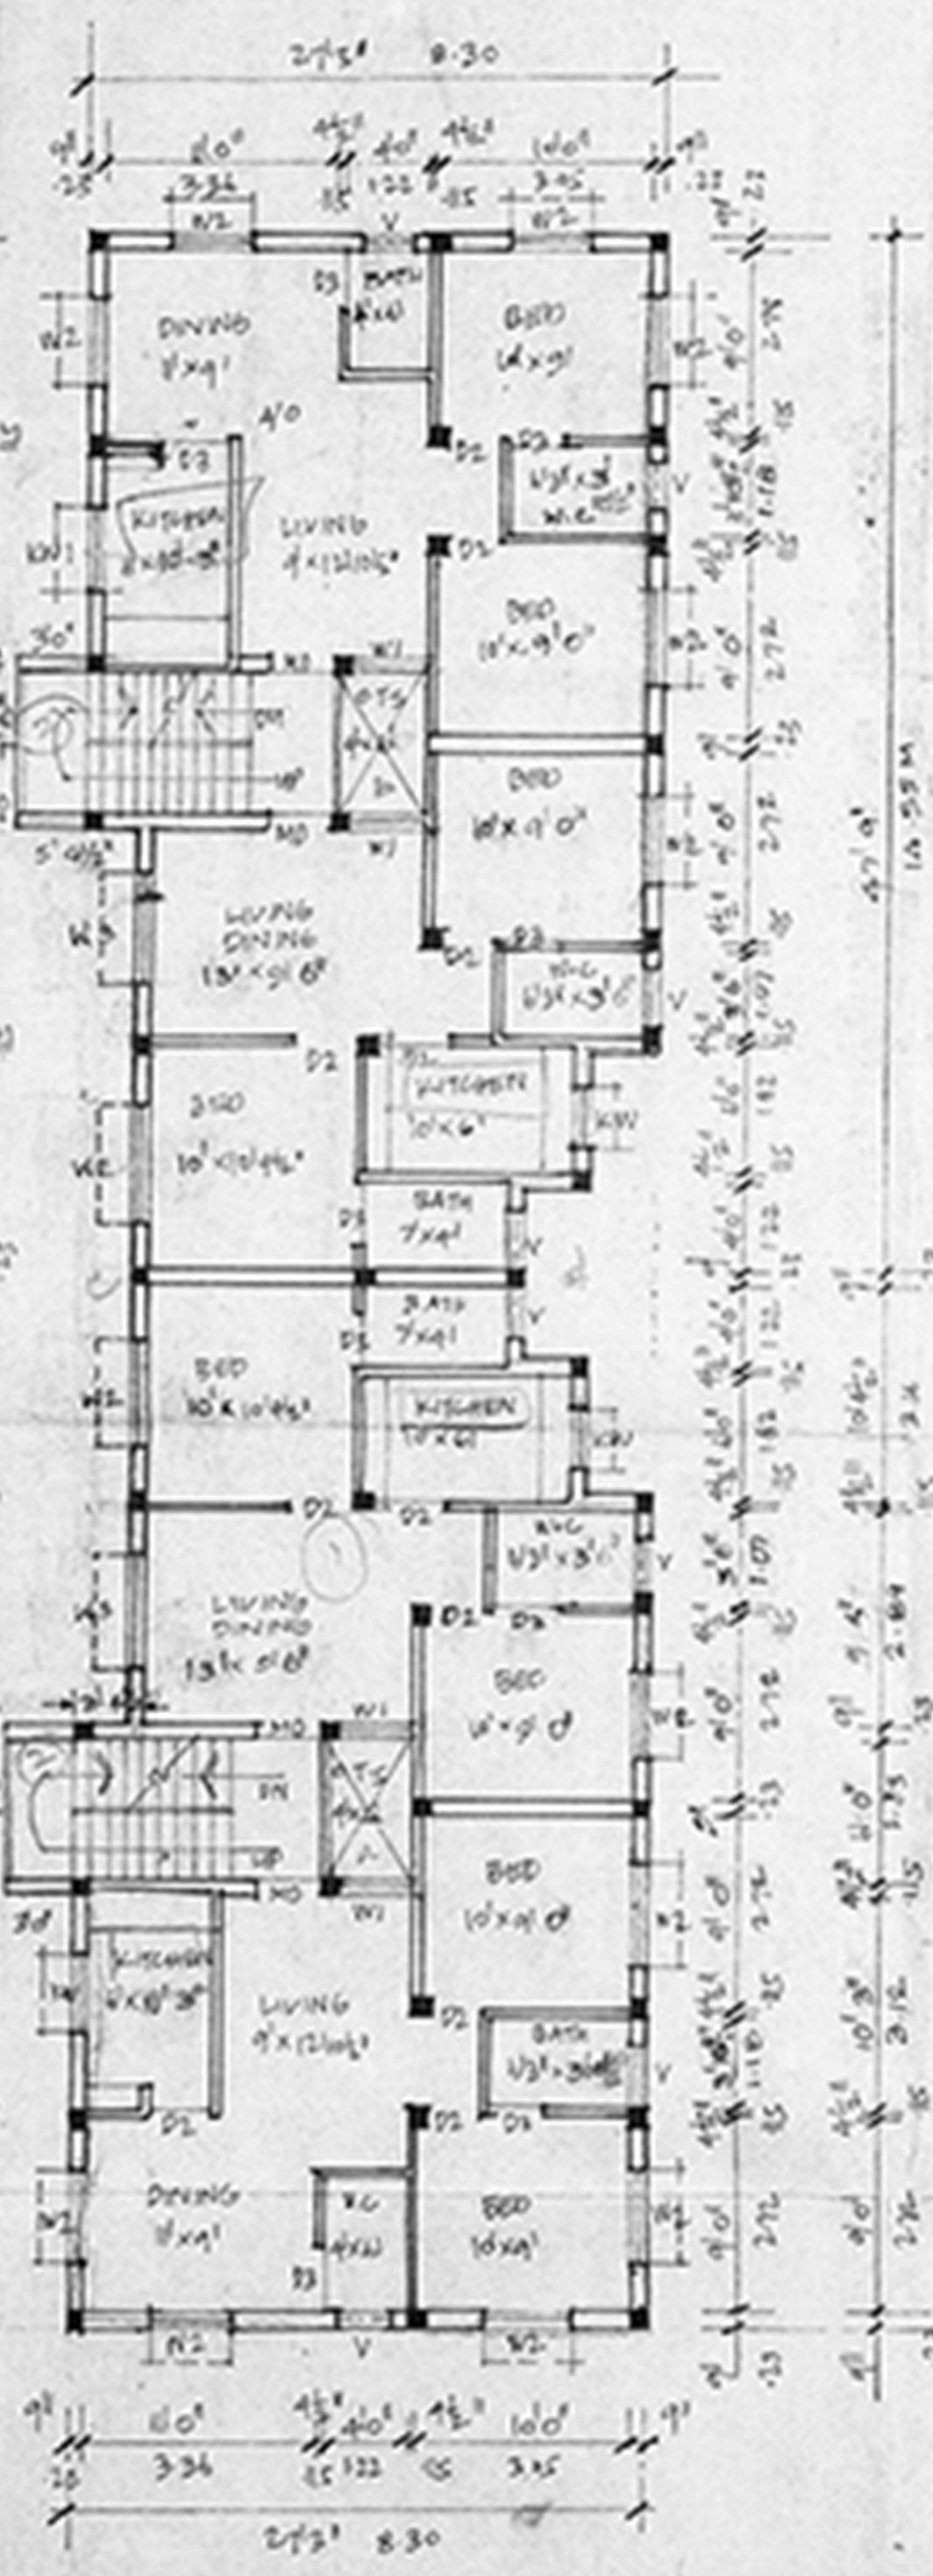


FIRST FLOOR PLAN

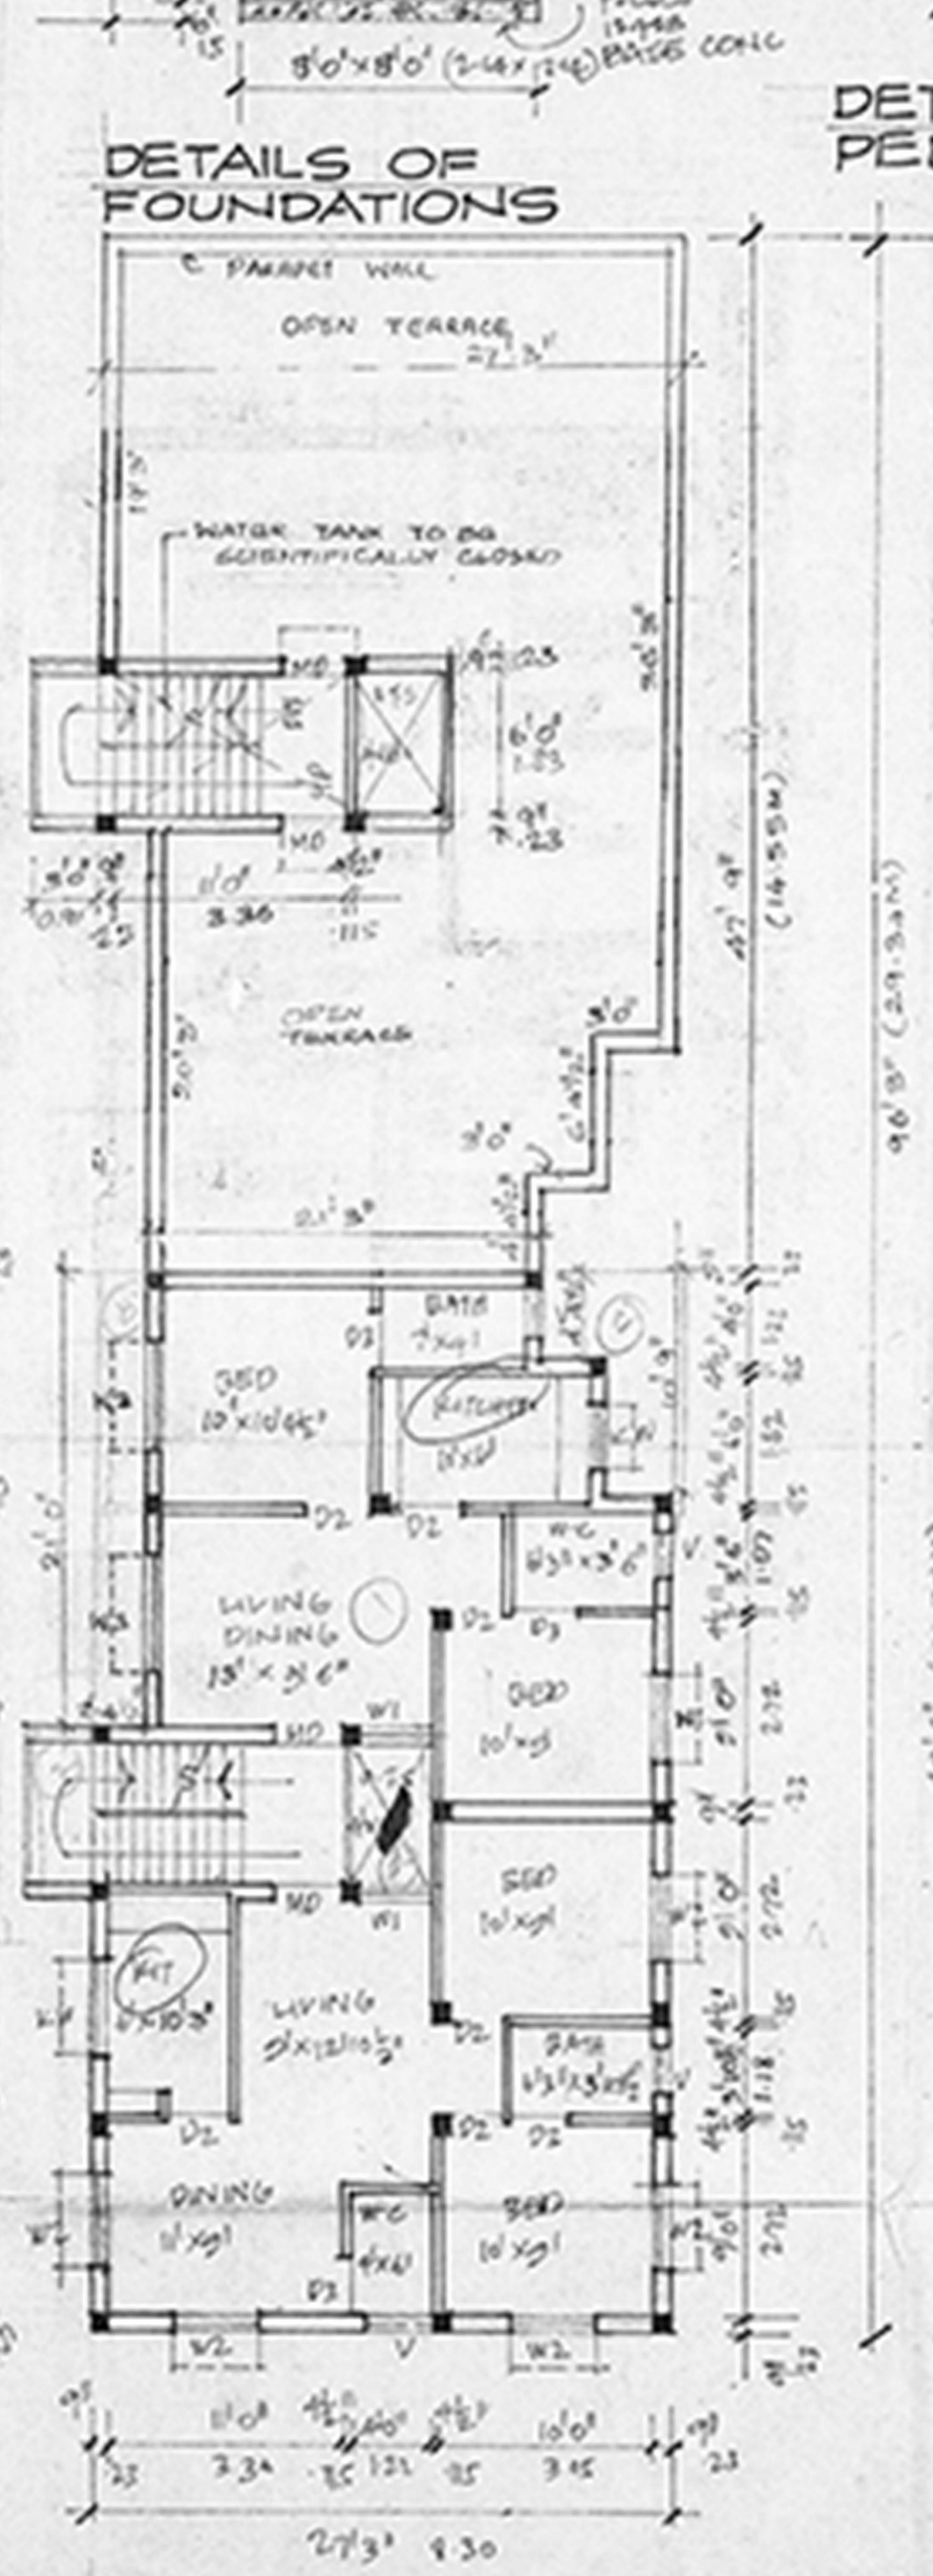


SECOND FLOOR PLAN




DETAILS OF FOUNDATIONS

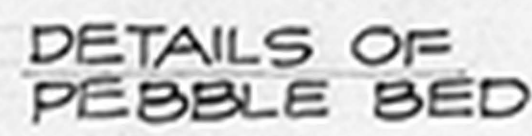


DETAILS OF PEBBLE BED

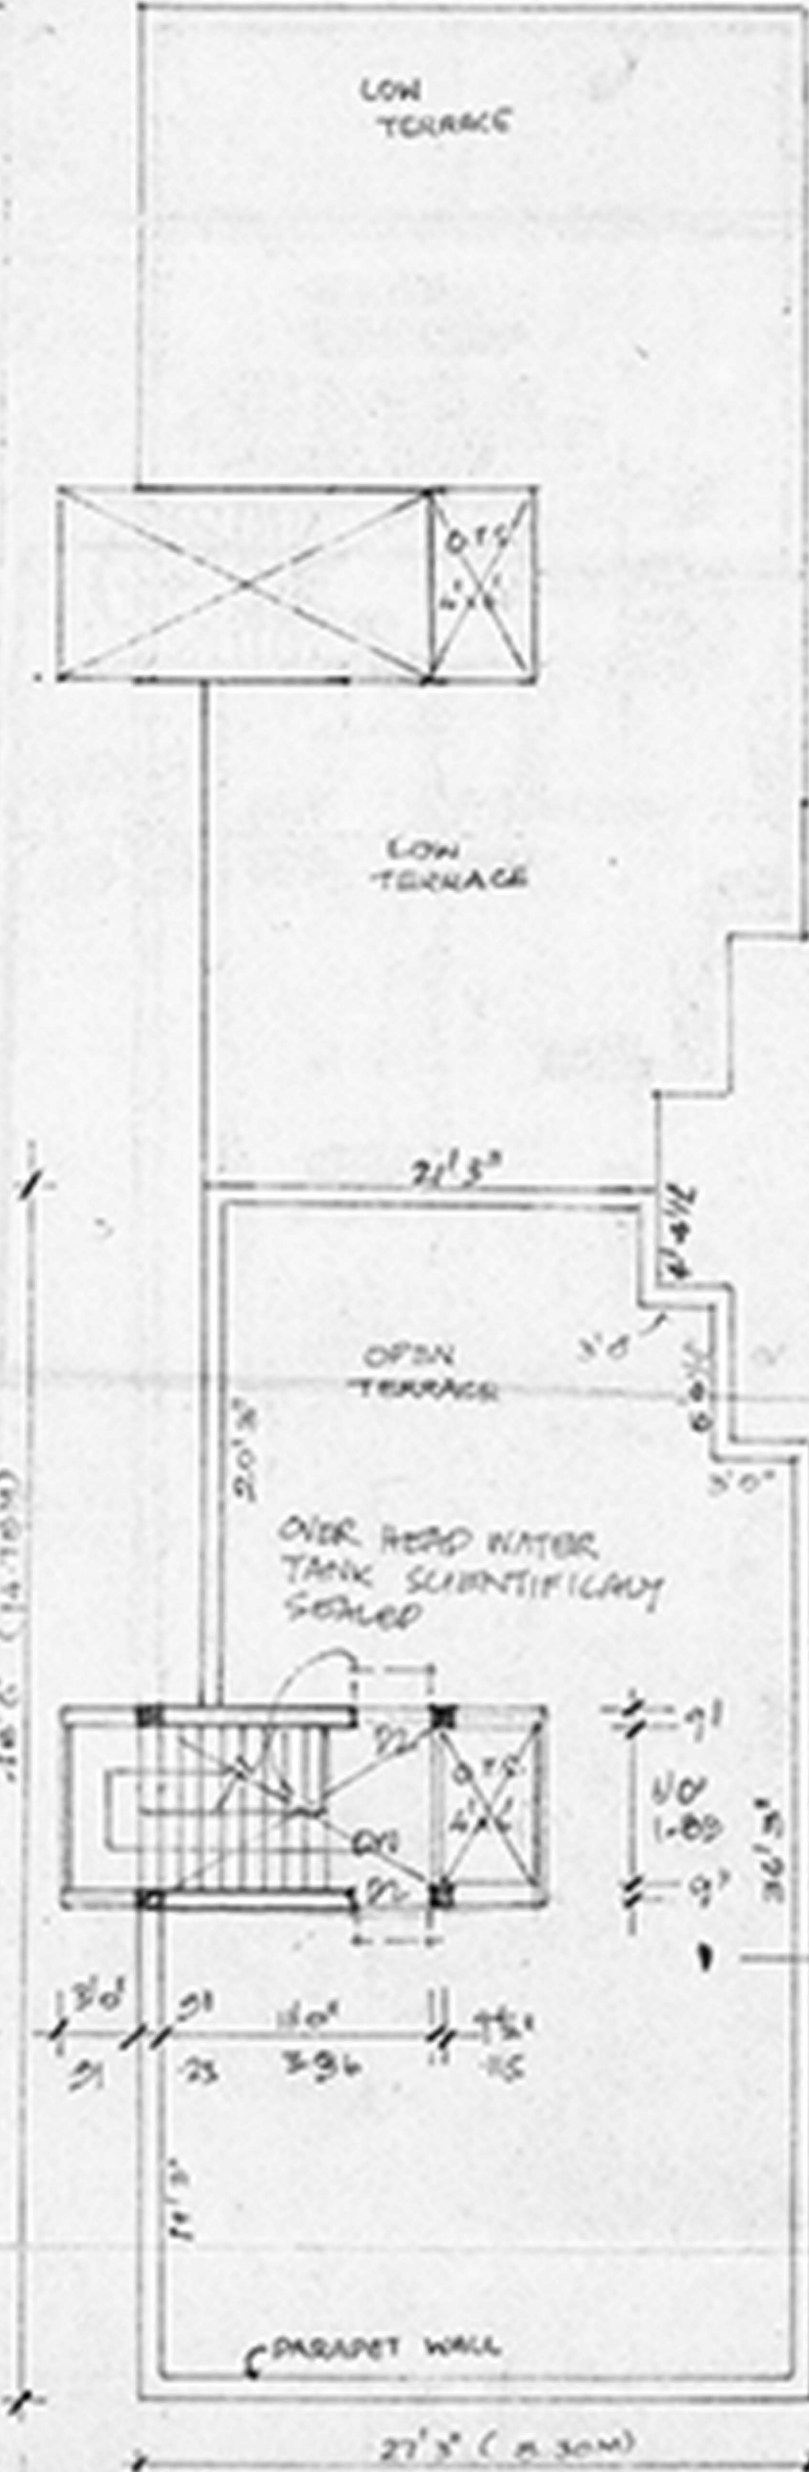


TERRACE PLAN

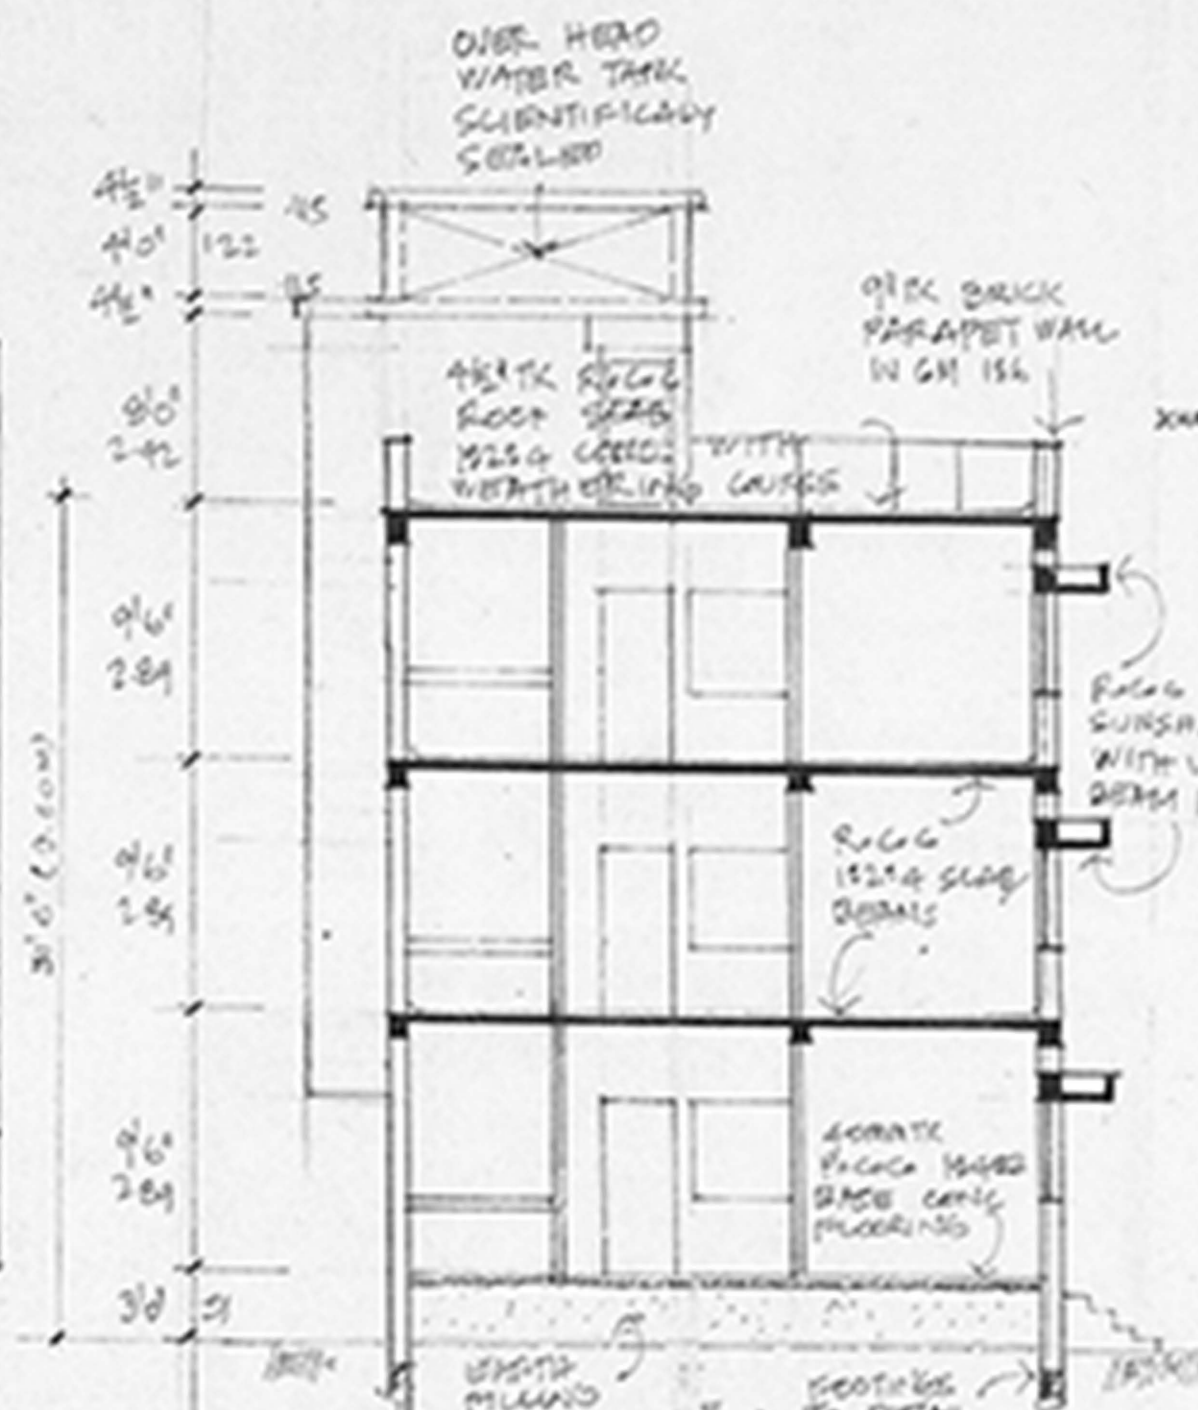


SECTION: AA

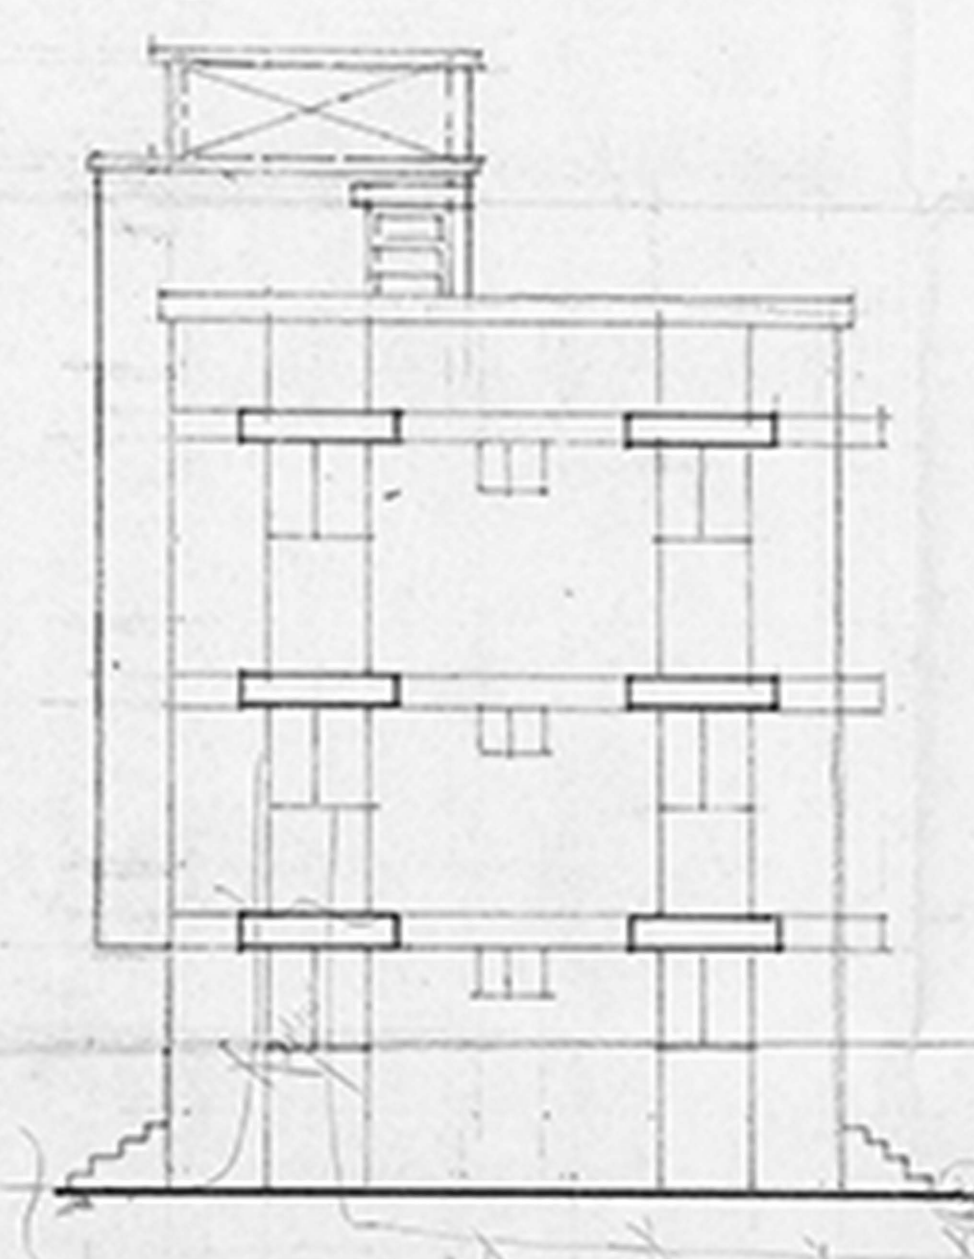

FRONT ELEVATION

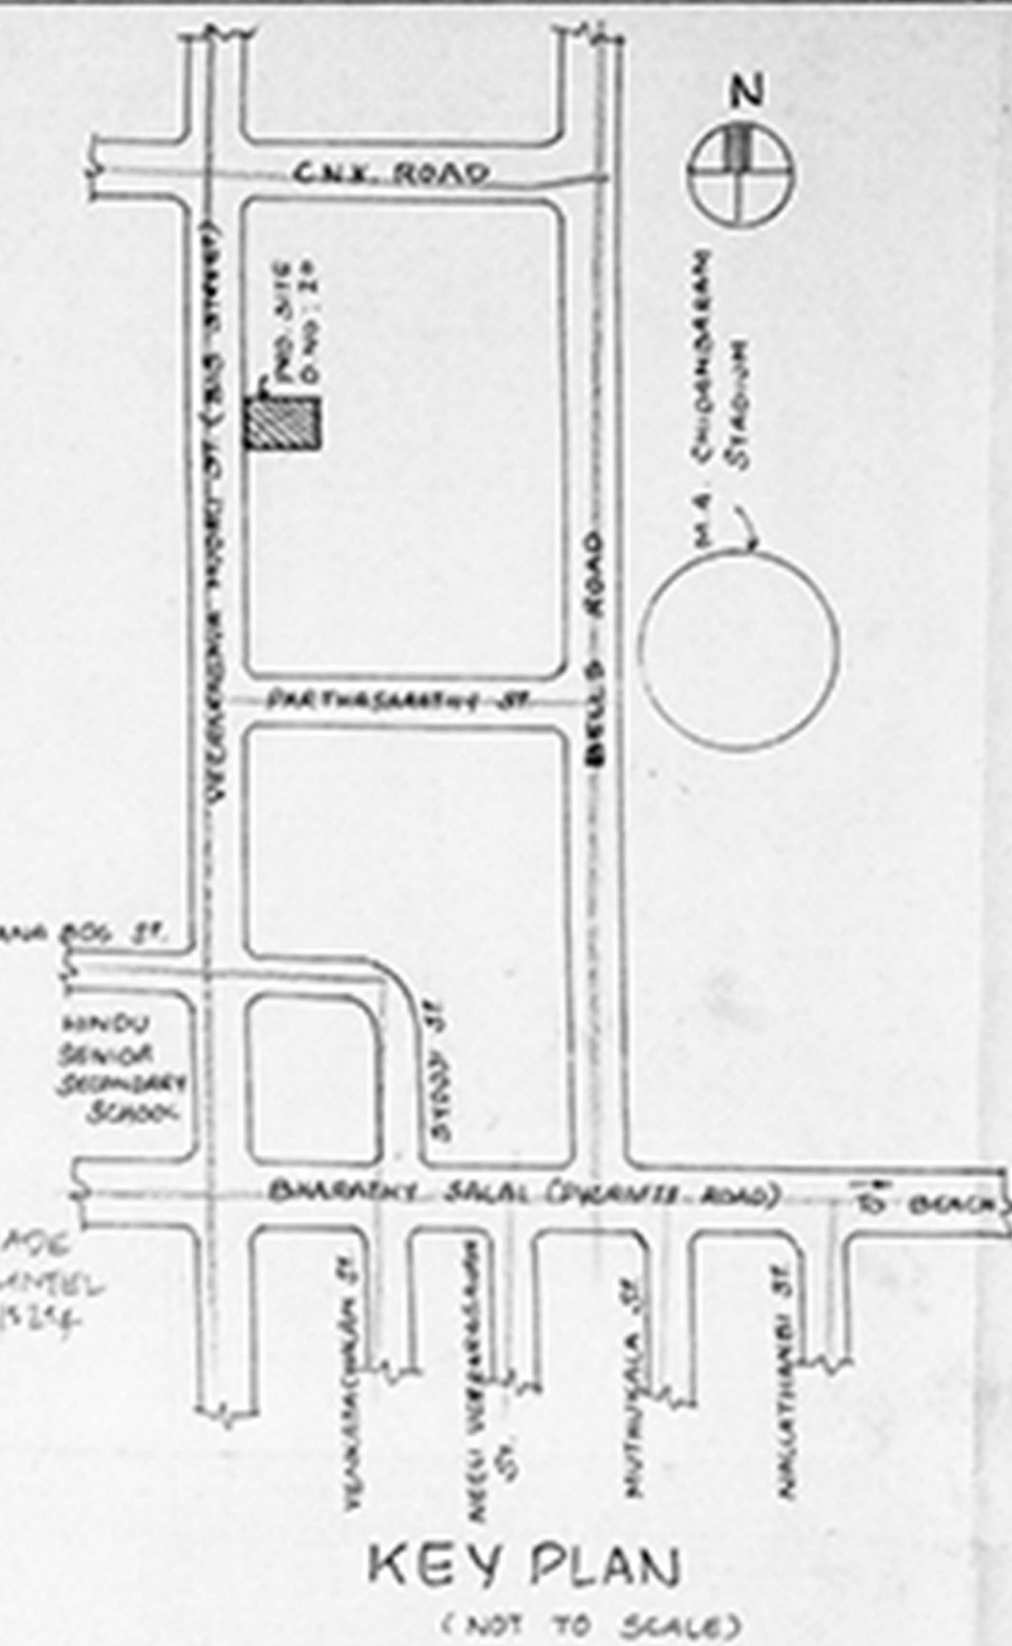

KEY PLAN
(NOT TO SCALE)

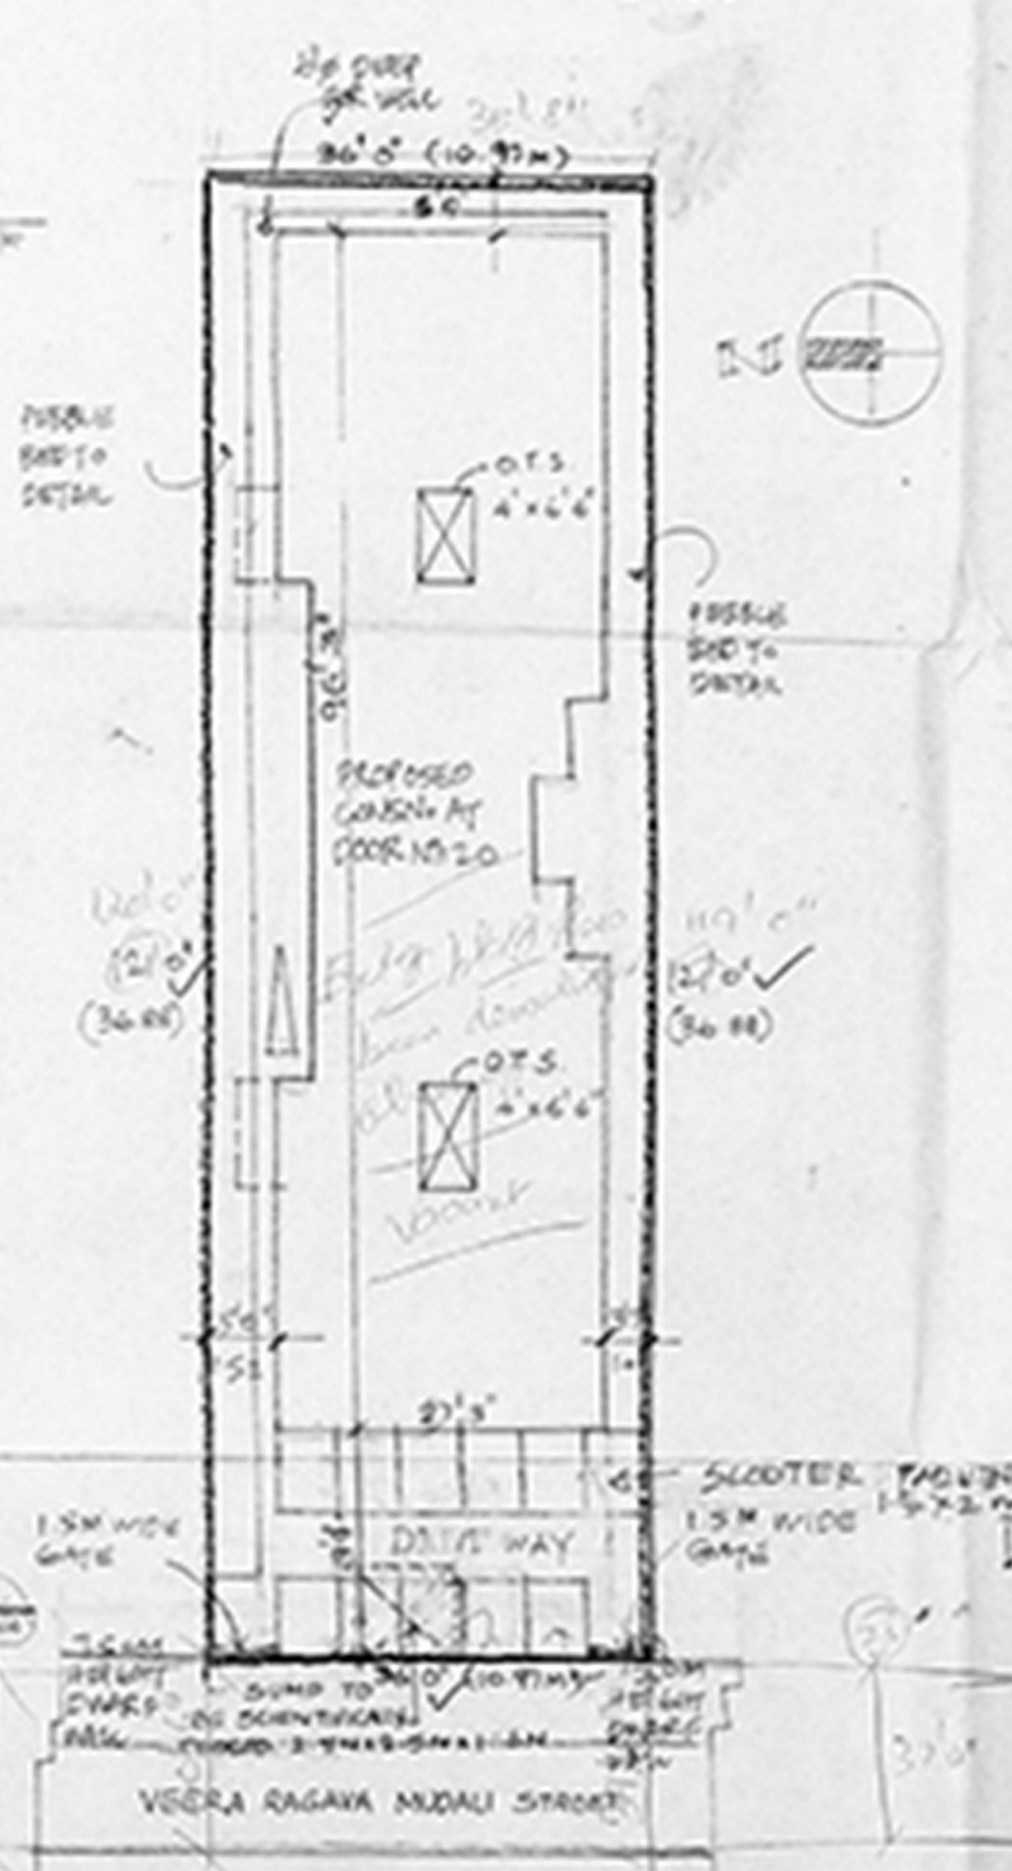

SITE PLAN
SCALE 1:200/300/400

JOINERIES.

MD	MAIN DOOR	3'0" x 7'0" (0.91 x 2.14)
DL	DOOR	3'0" x 7'0" (0.91 x 2.14)
DS	DOOR	2'6" x 7'0" (0.76 x 2.14)
DD	DOOR CUM OPENING	2'6" x 7'0" (0.76 x 2.14)
W1	WINDOW	3'6" x 4'0" (1.07 x 1.22)
W2	WINDOW	4'0" x 4'0" (1.22 x 1.22)
W3	WINDOW	3'6" x 4'0" (1.07 x 1.22)
W4	WINDOW	3'6" x 4'0" (1.07 x 1.22)

CMDA (B) No. 21/21915/19
C.No. 21/21915/19
Approved: 30/2/2015
Seriaty: P.A. 20/1/15
A.P. D.P.

AREA STATEMENT.

TOTAL PLOT AREA	AS PER DATA-036.83
PRO. GROUND FLOOR AREA	AS PER DOCUMENTS-300.00
FIRST FLOOR AREA	195.00 M ²
SECOND FLOOR AREA	227.00 M ²
TOTAL	118.00 M ²
PLOT COVERAGE P.S.-1	63.7%
	1.43

COLOUR INDEX.

PROPOSED	[Color swatch]
EXIST.	[Color swatch]
BOUNDARIES	[Color swatch]

PROPOSED RESIDENTIAL FLATS AT DOOR NO.20, R.S.NO.2781, (BG SE) VEERA RAGAVA-MUDALI STREET, BLOCK NO.52, TRIPPLICANE, CHENNAI.

SCALE: 1:100

DRONES: Mr. Rajan Manjanna
K. SELVAN, B.E. AME, CE, S.D. ALVA
Consulting Civil Engineer, Chartered Engineer
Approved Valuer, Licensed Surveyor
Civil, Reg. No. 578/23-77
Corporation of Chennai & District Authority
No. 1/373, Rajawade Enclave,
CHENNAI-600 008.
SURV-708