





Planing Permit No. 27203/547/99
APPROVED
 SUBJECT TO THE CONDITIONS IN THIS OFFICE LETTER.
 No. B/23694/99 Date: 12.9.99
 FOR MEMBER SECRETARY
 CHENNAI METROPOLITAN
 DEVELOPMENT AUTHORITY
 CHENNAI-600 008

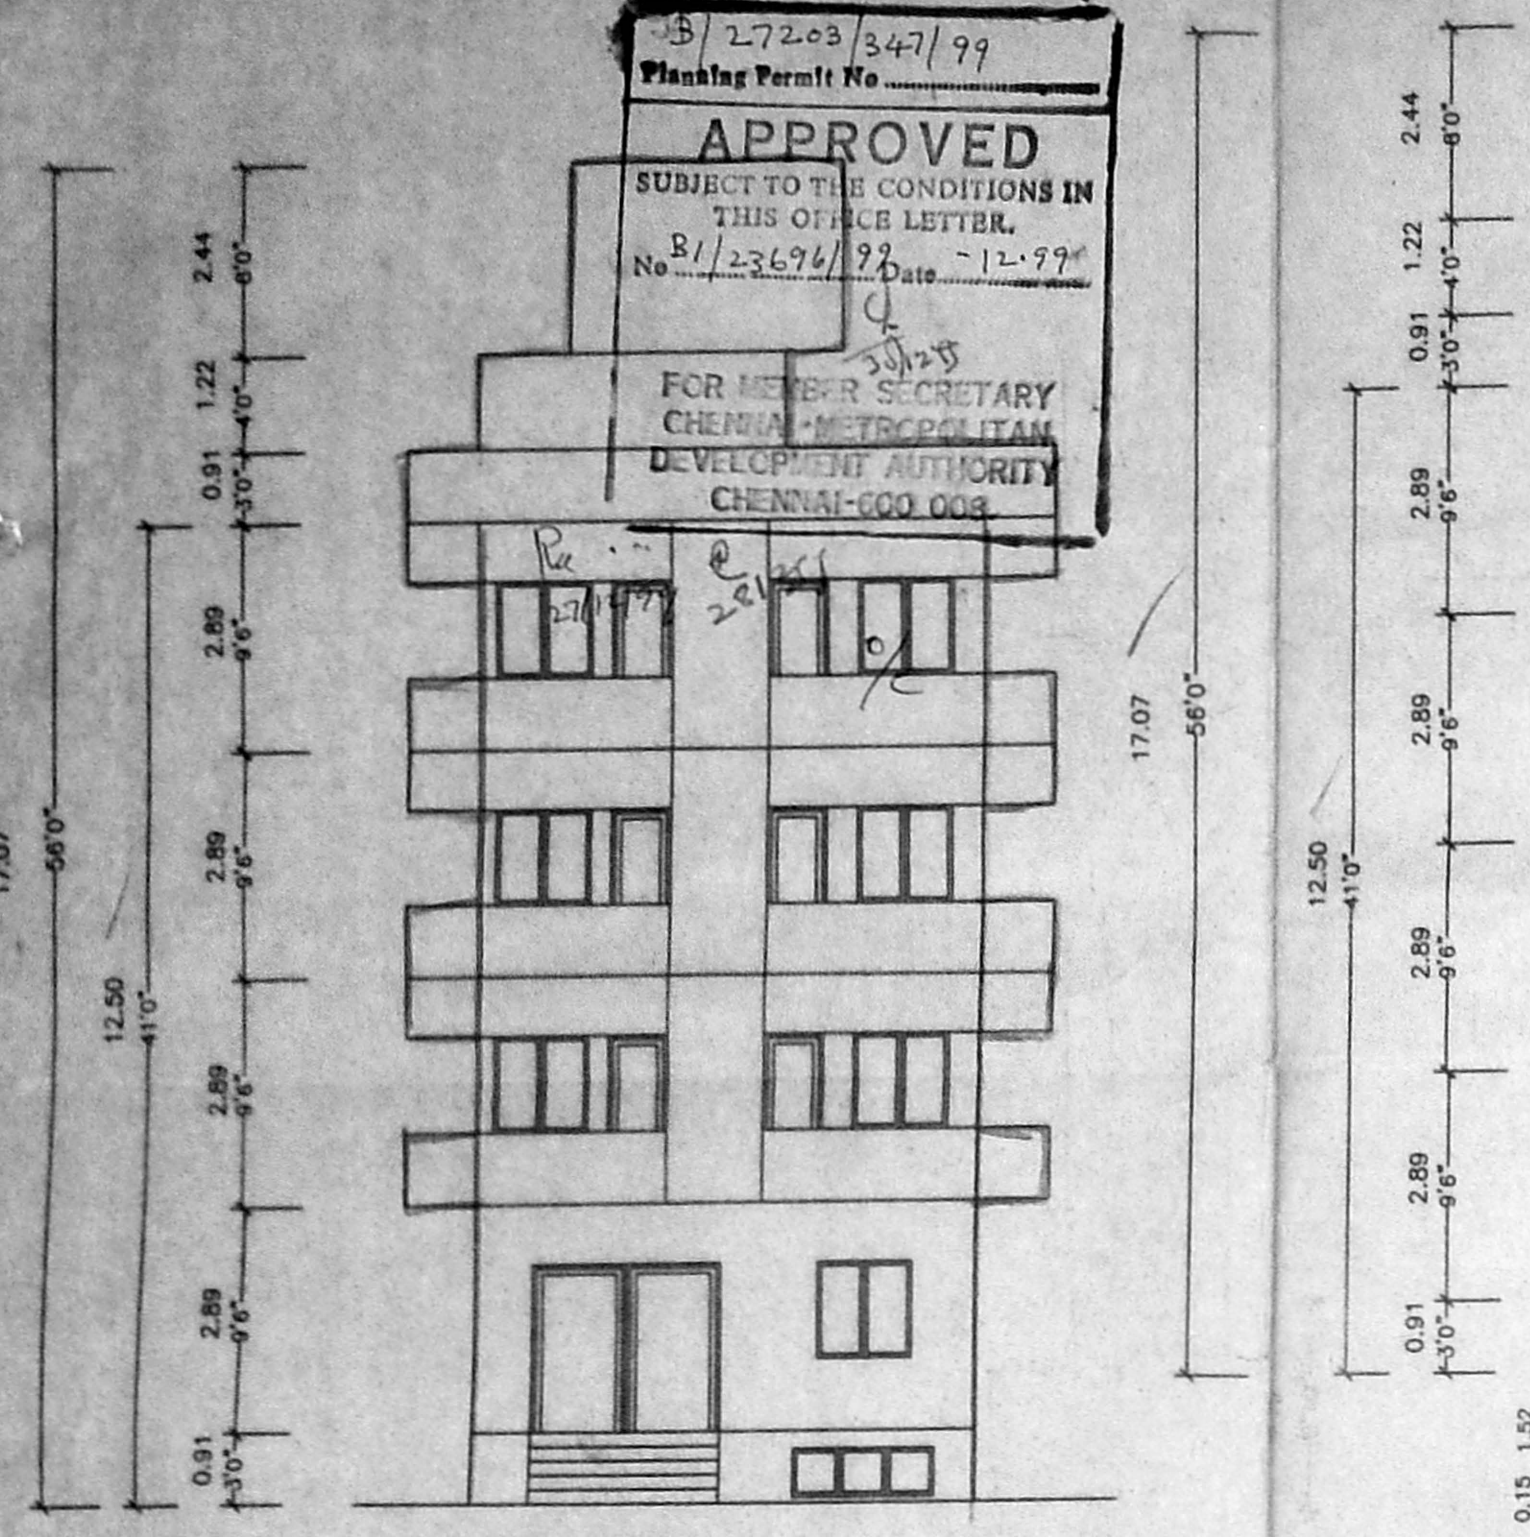

FRONT ELEVATION

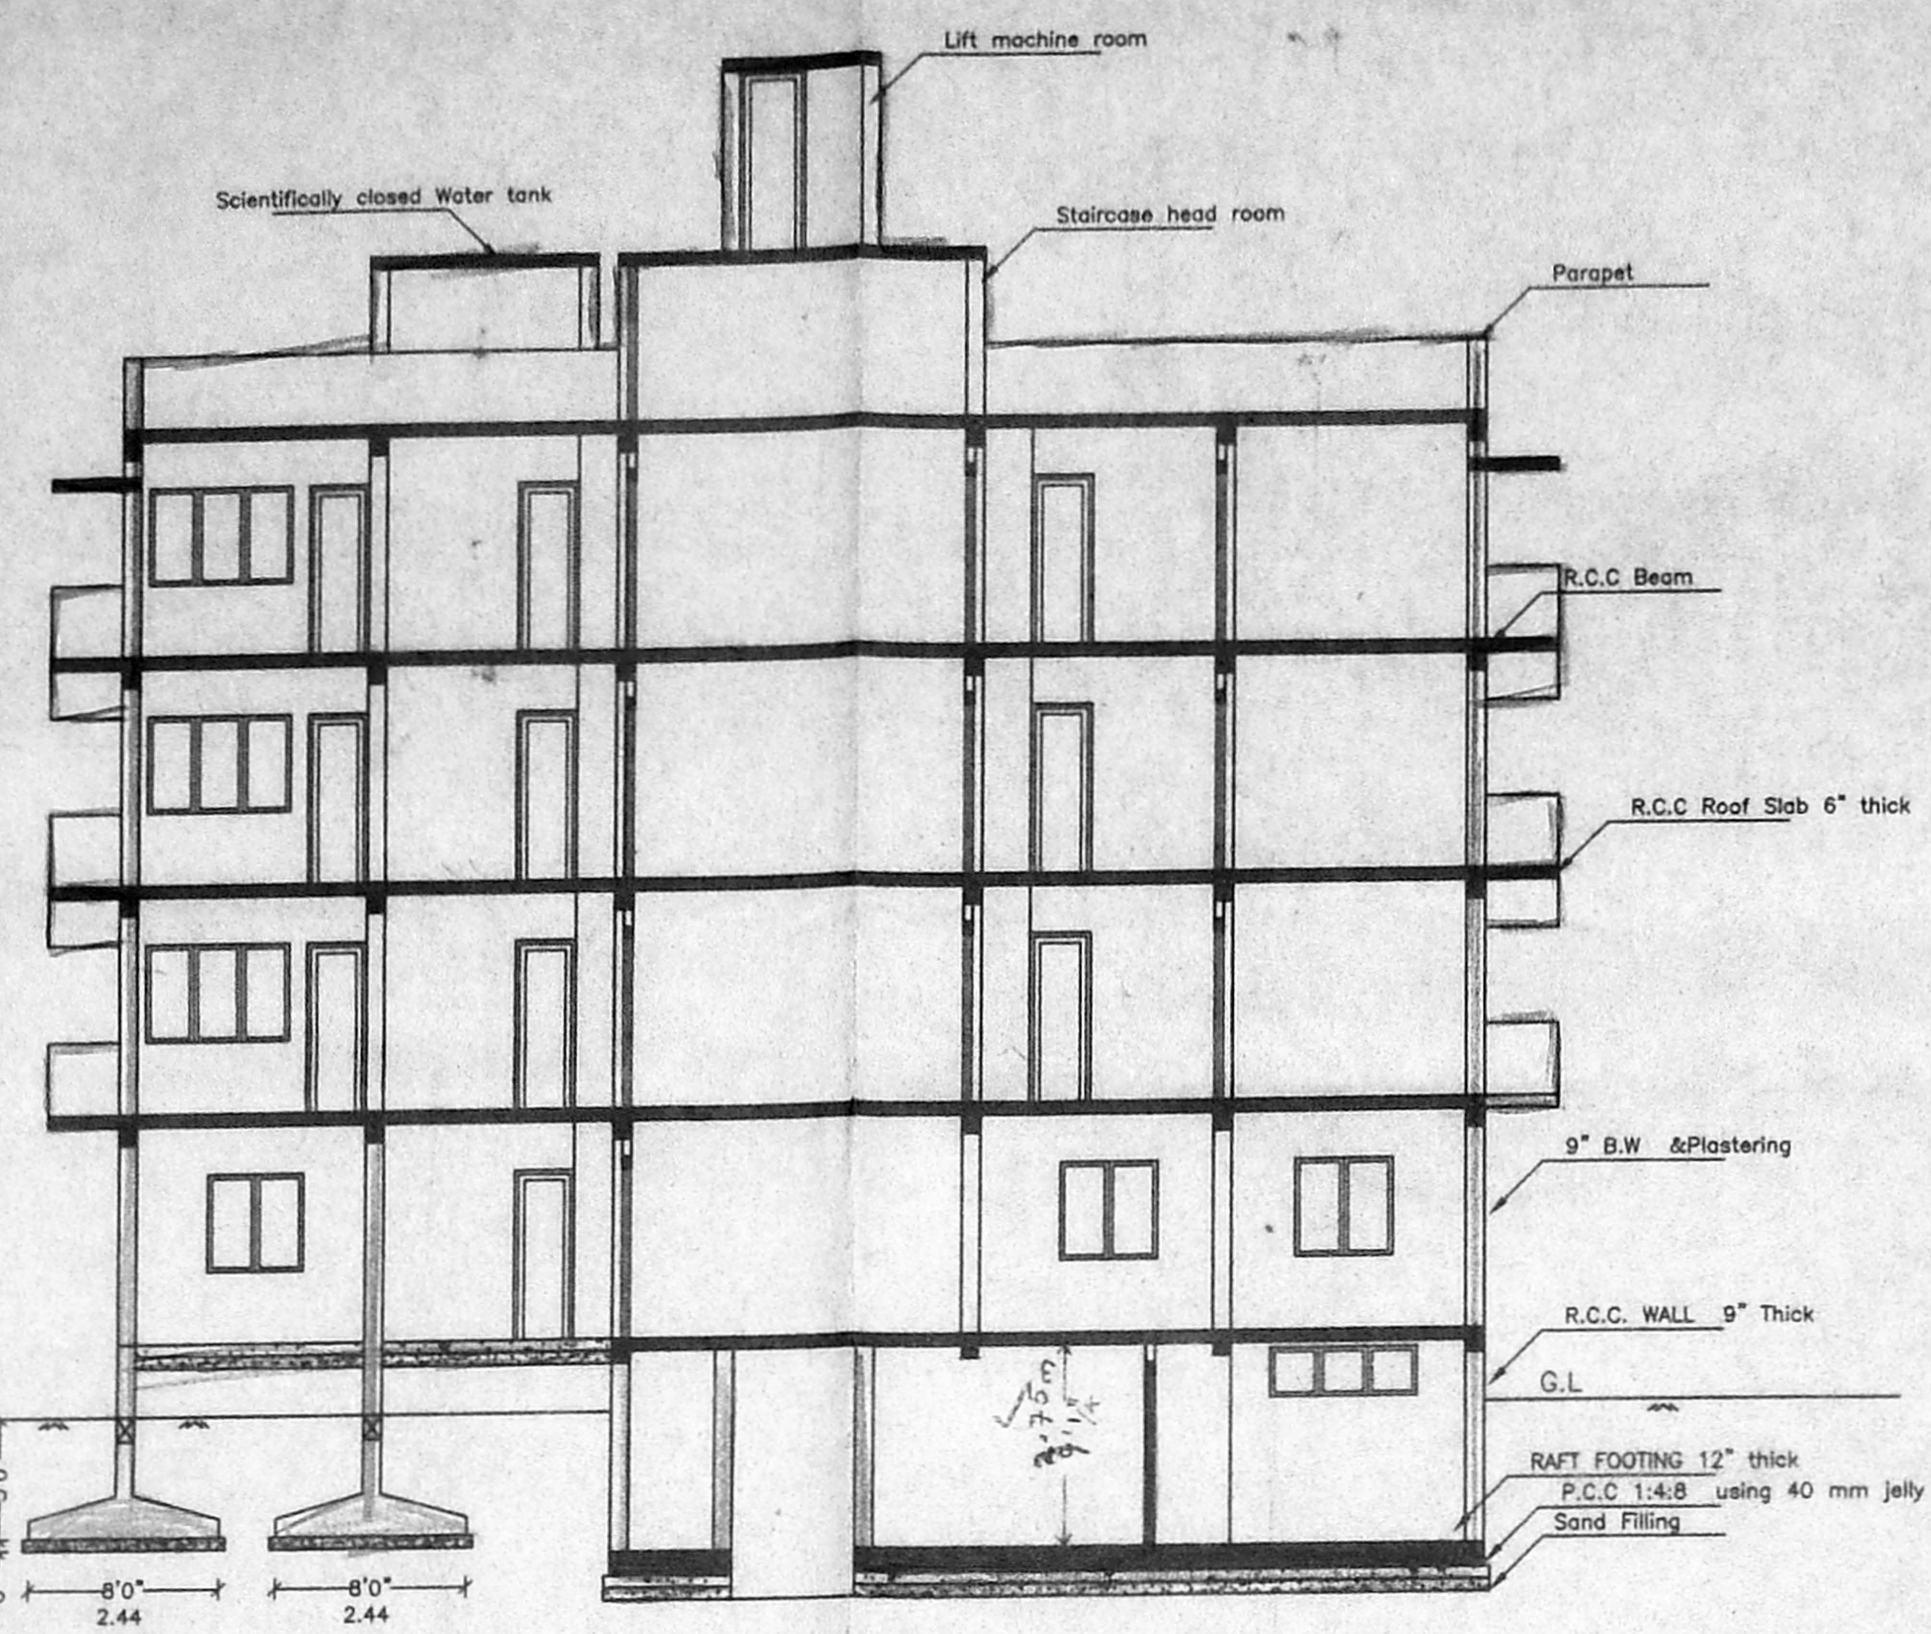


SECTION AT A,B

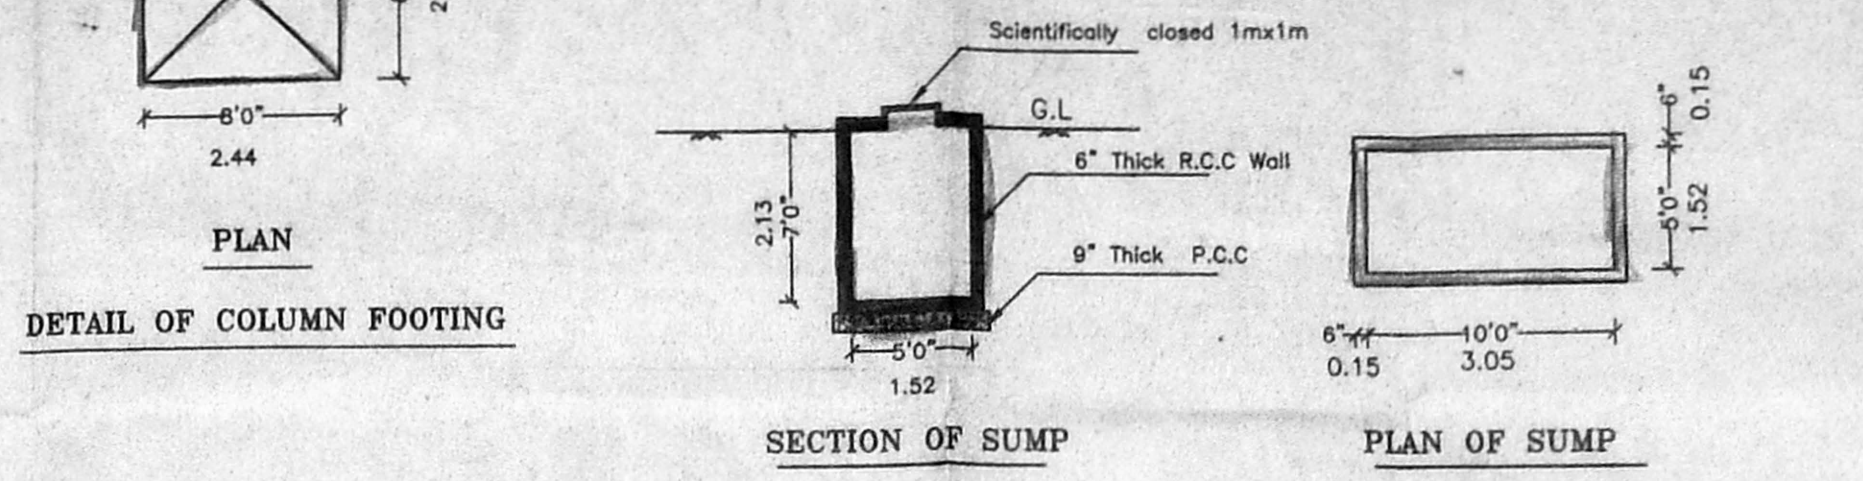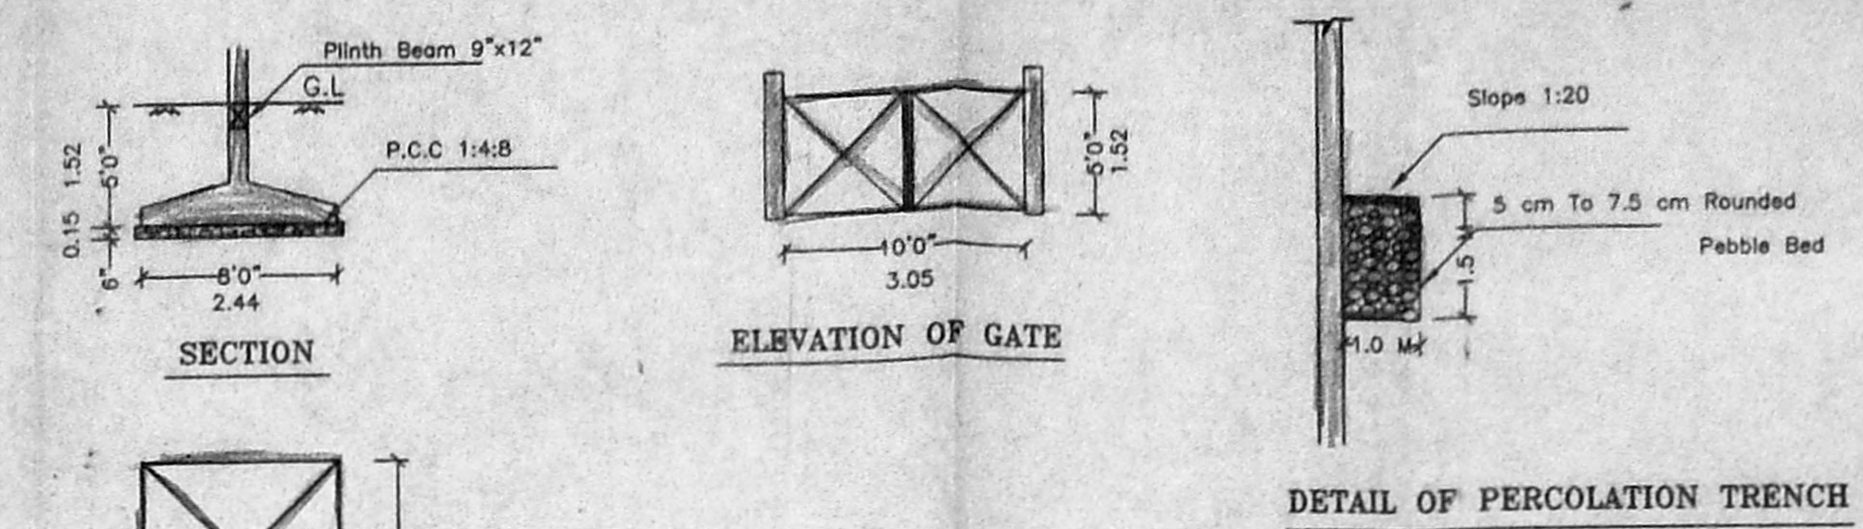

SECTION OF SUMP

PLAN OF SUMP

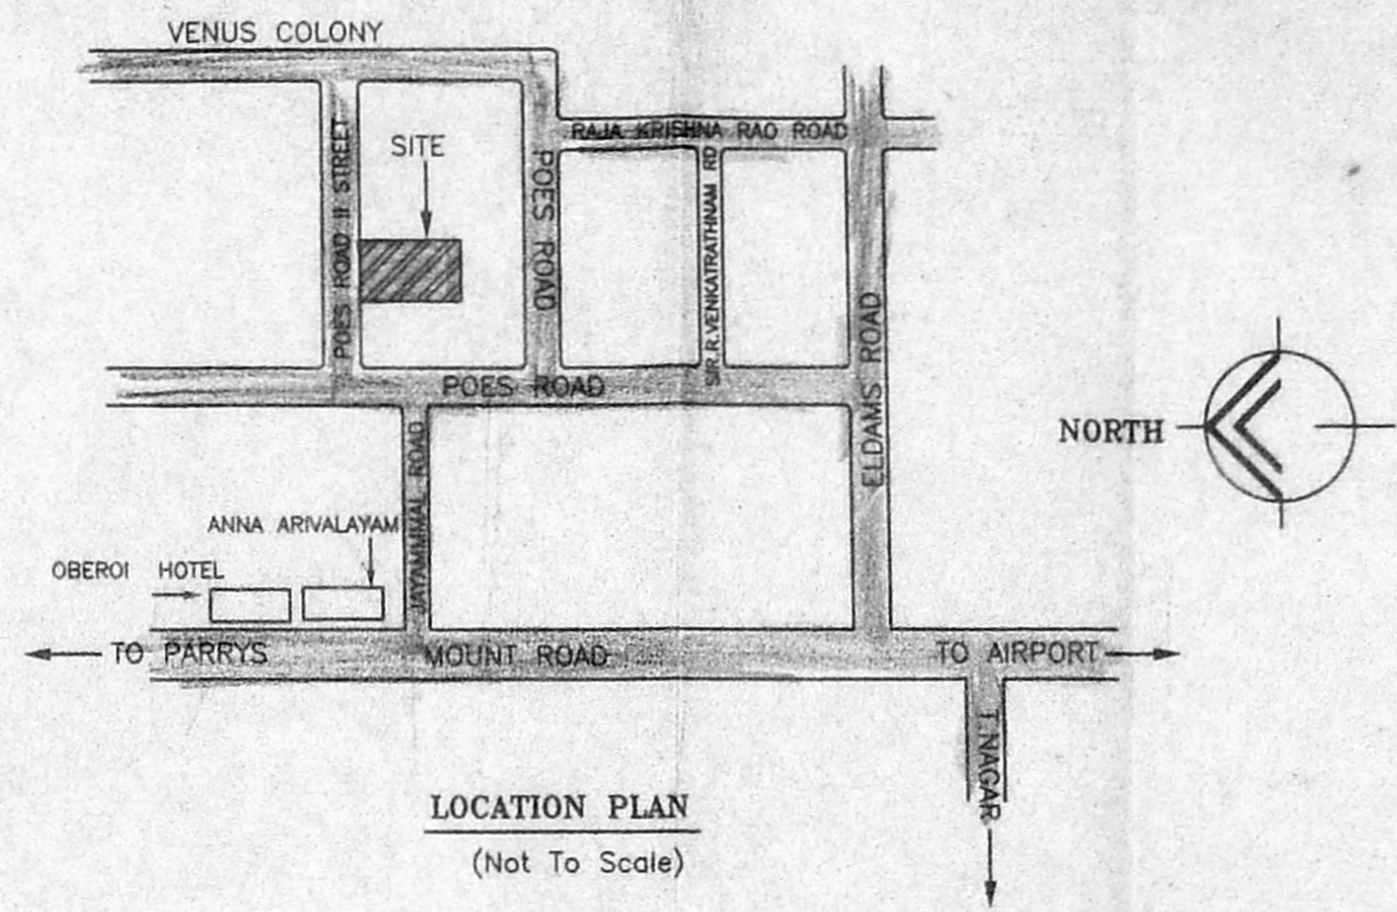

LOCATION PLAN
(Not To Scale)

CMDA (B) No. 1
 C. No. 21/23694/99
 Asst. Secretary
 P.A. 17/11/99
 A.P.

JOINERY DETAILS

MD1	Main Shutter	8'0" x 7'0"
MD	Main Door	3'3" x 7'0"
D1	Door	3'0" x 7'0"
D2	Door	2'6" x 7'0"
W	Window	6'0" x 4'0"
W1	Window	4'0 x 4'0"
W2	Window	4'0 x 3'0"
W3	Window	2'3"x4'0"
V	Ventilator	2'0"x 2'0"
V1	Ventilator	6'0"x 2'0"
V2	Ventilator	4'0"x 2'0"

PROJECT TITLE

PROPOSED RESIDENTIAL BUILDING AT
 PLOT NO.21, R.S NO.1454/2,
 BLOCK NO.29 OF MYLAPORE DIVISION
 MUNICIPAL DOOR NO.9, POES ROAD
 II STREET, VANNIA TEYNAMPET,
 CHENNAI-600018.

AREA STATEMENT

	SO.FT	SO.M
PLOT EXTENT	4113.00	382.10
F.S.I PERMISSIBLE(1.5)	6169.50	573.37
BUILD-UP AREA PROPOSED		
BASEMENT FLOOR	517.54	48.10
GROUND FLOOR	1216.00	113.00
FIRST FLOOR	1561.25	145.10
SECOND FLOOR	1561.25	145.10
THIRD FLOOR	1561.25	145.10
DEDUCT Lumber room & Electrical room	297.46	27.84
TOTAL BUILT-UP AREA	6119.83	568.76
F.S.I PROPOSED	1.488	
PLOT COVERAGE	30%	

REFERENCE

SCALE : 1" = 8'0"
 DATE : 30-07-99

COLOUR INDEX


PROPOSED WORK
 ROAD
 BOUNDARY

SIGNATURE OF OWNER


(Signature)

SIGNATURE OF LICENSED SURVEYOR


A. SELVAM, B.E. AMIE, C. Eng (I), A.I.V.
 Consulting Civil Engineer Chartered Engineer,
 Approved Valuer, Licensed Surveyor,
 Class-1, Reg. No: 319/99-2000
 Corporation of Chennai,
 No. 11/370, Mogappair East,
 CHENNAI-600 050.
 Ph: 6246264

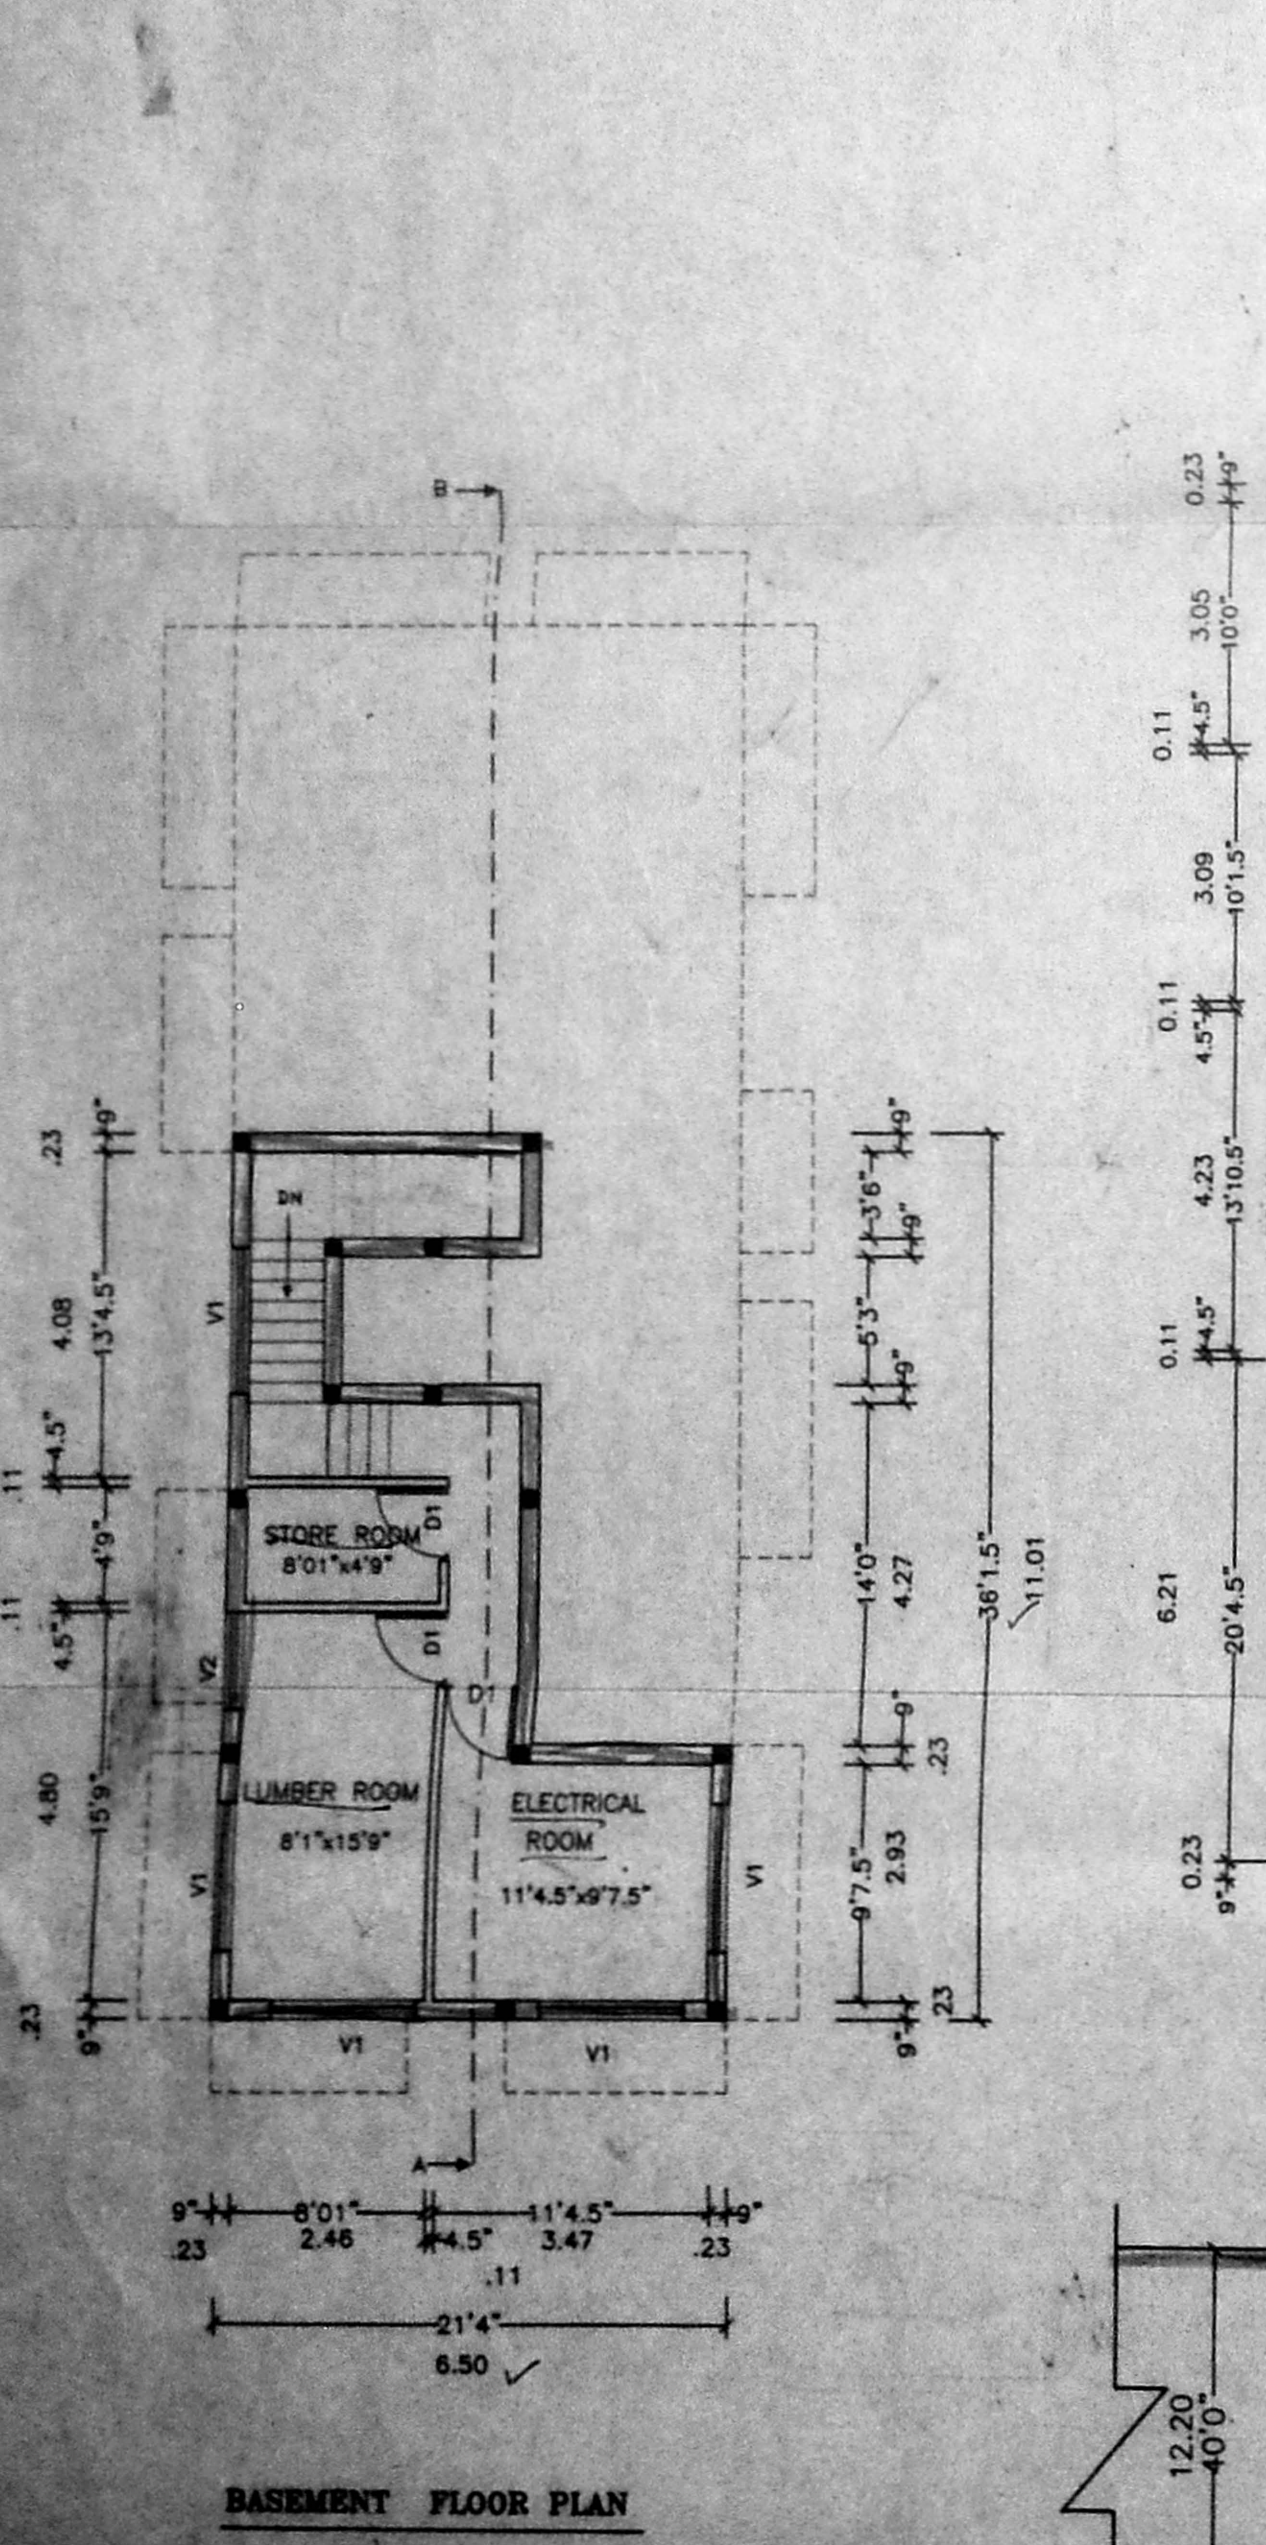


BASEMENT FLOOR PLAN

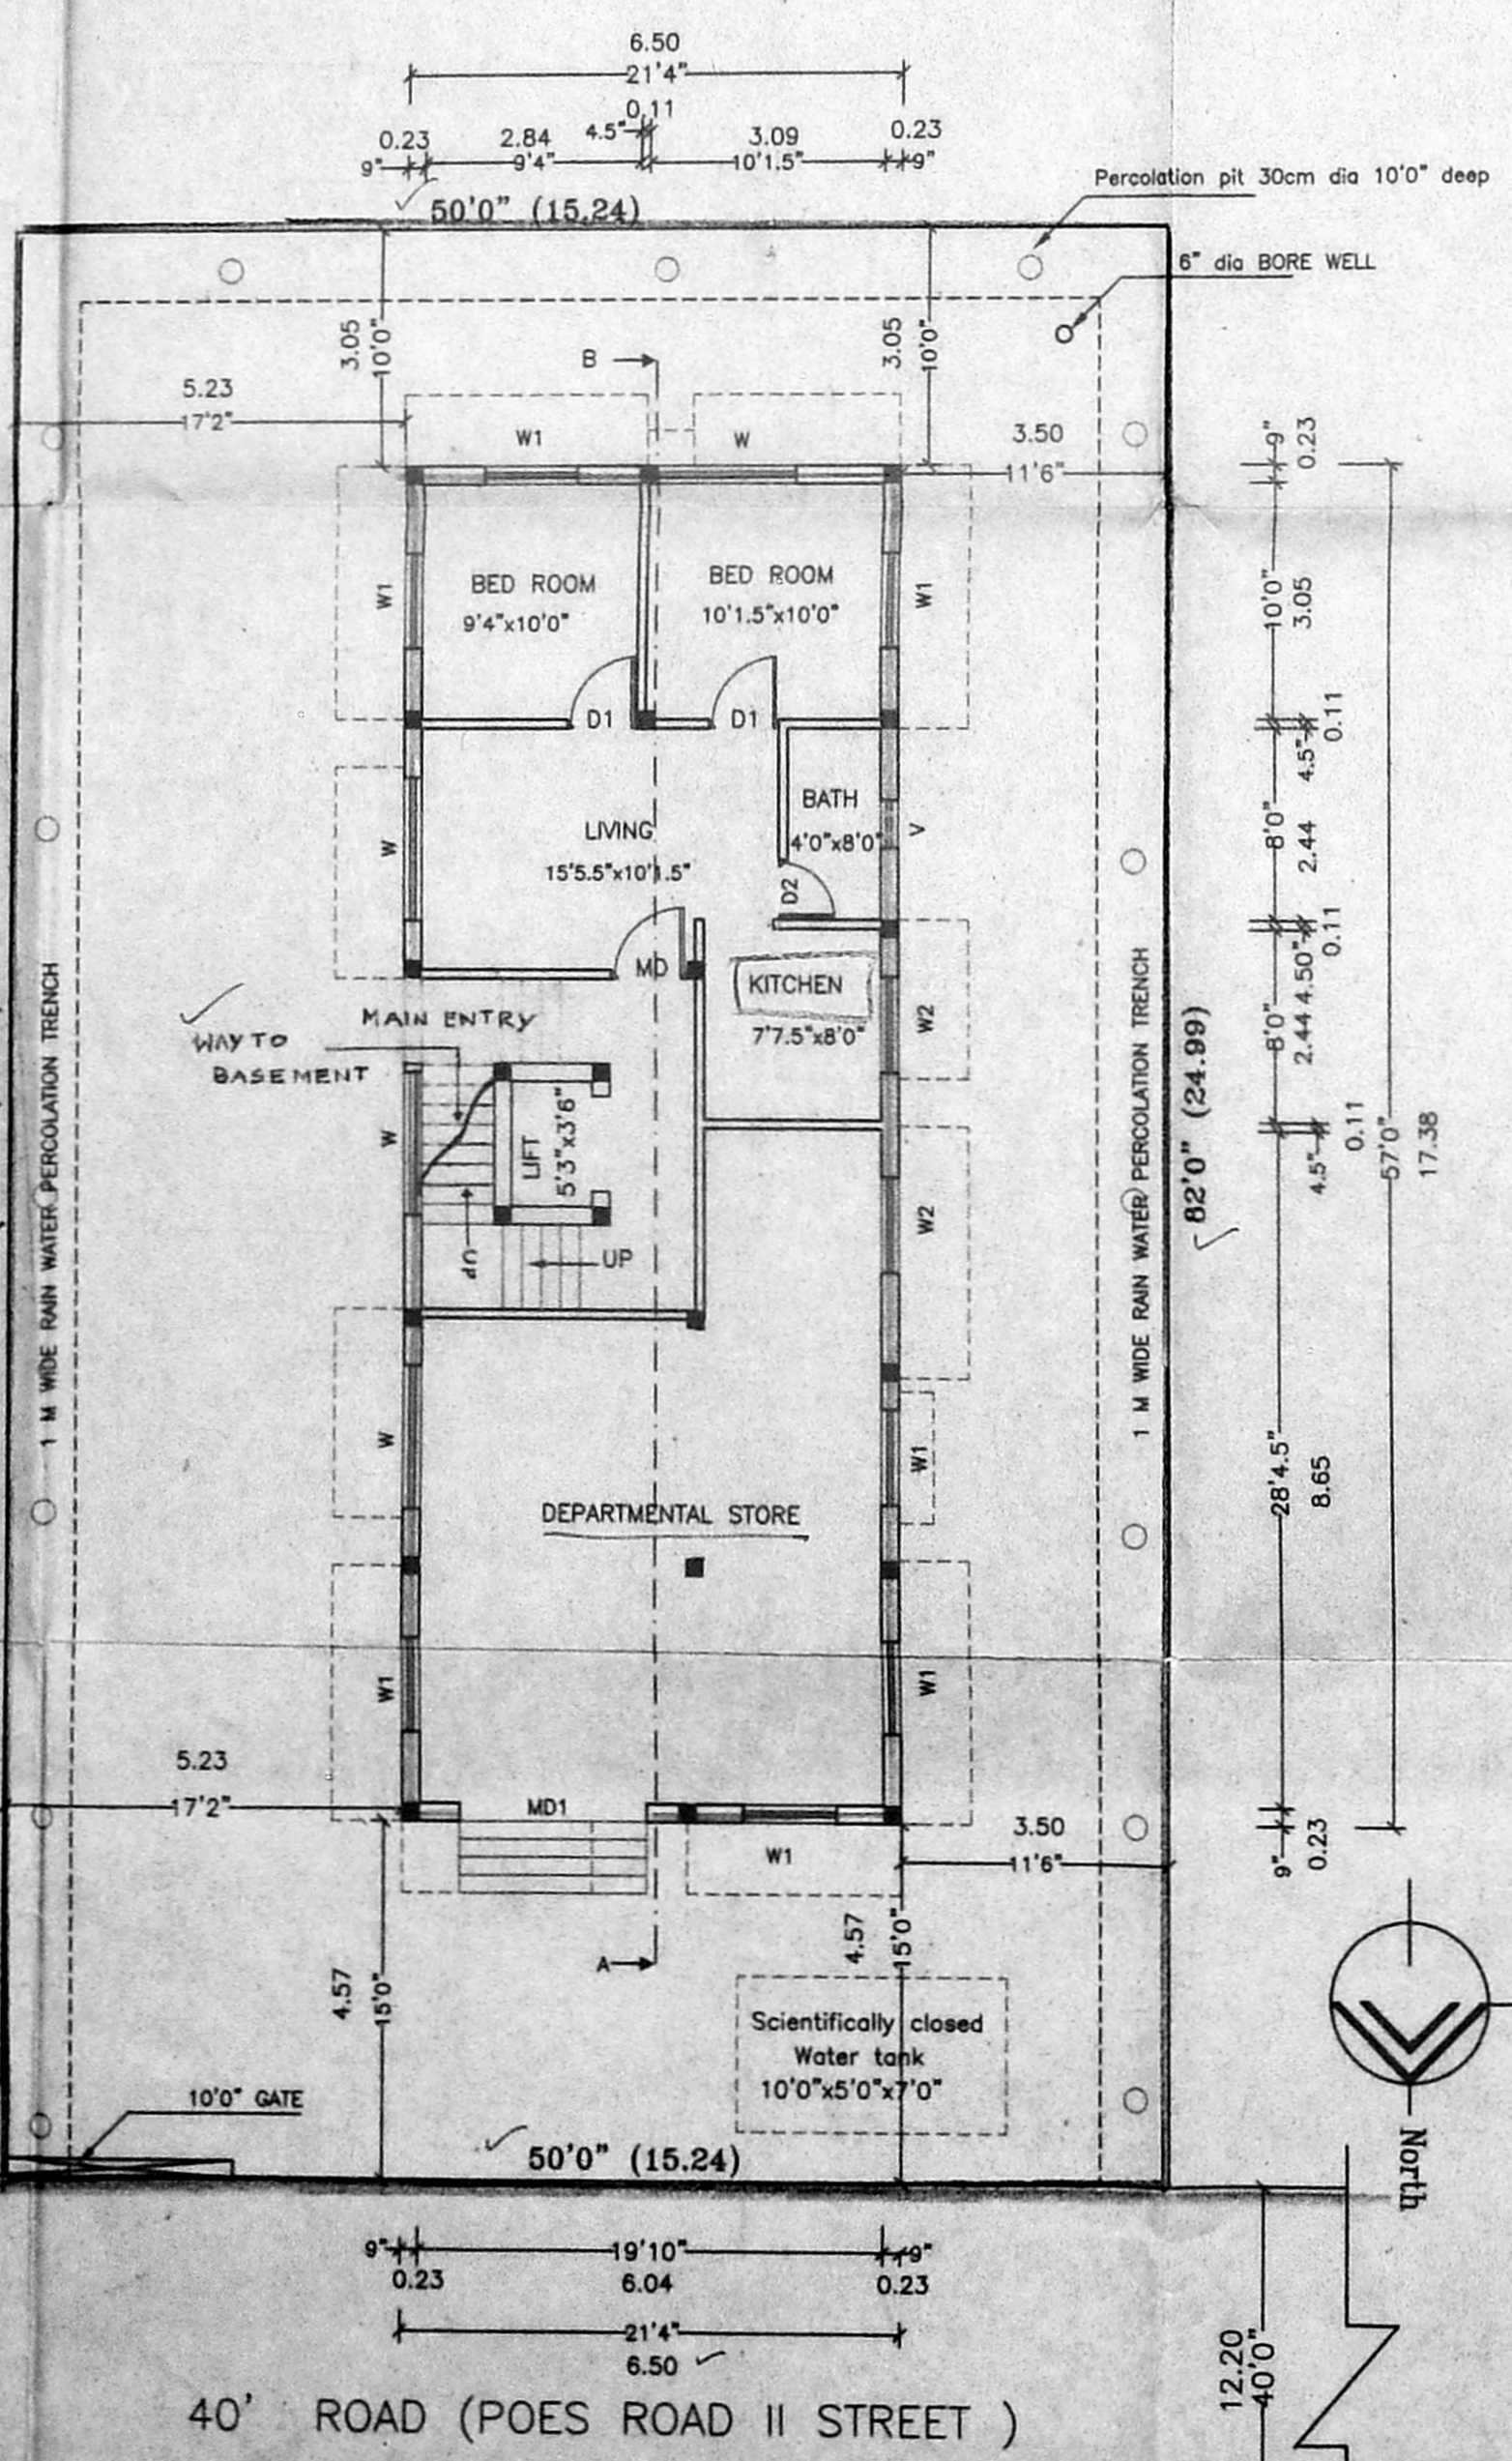

GROUND FLOOR/SITE PLAN

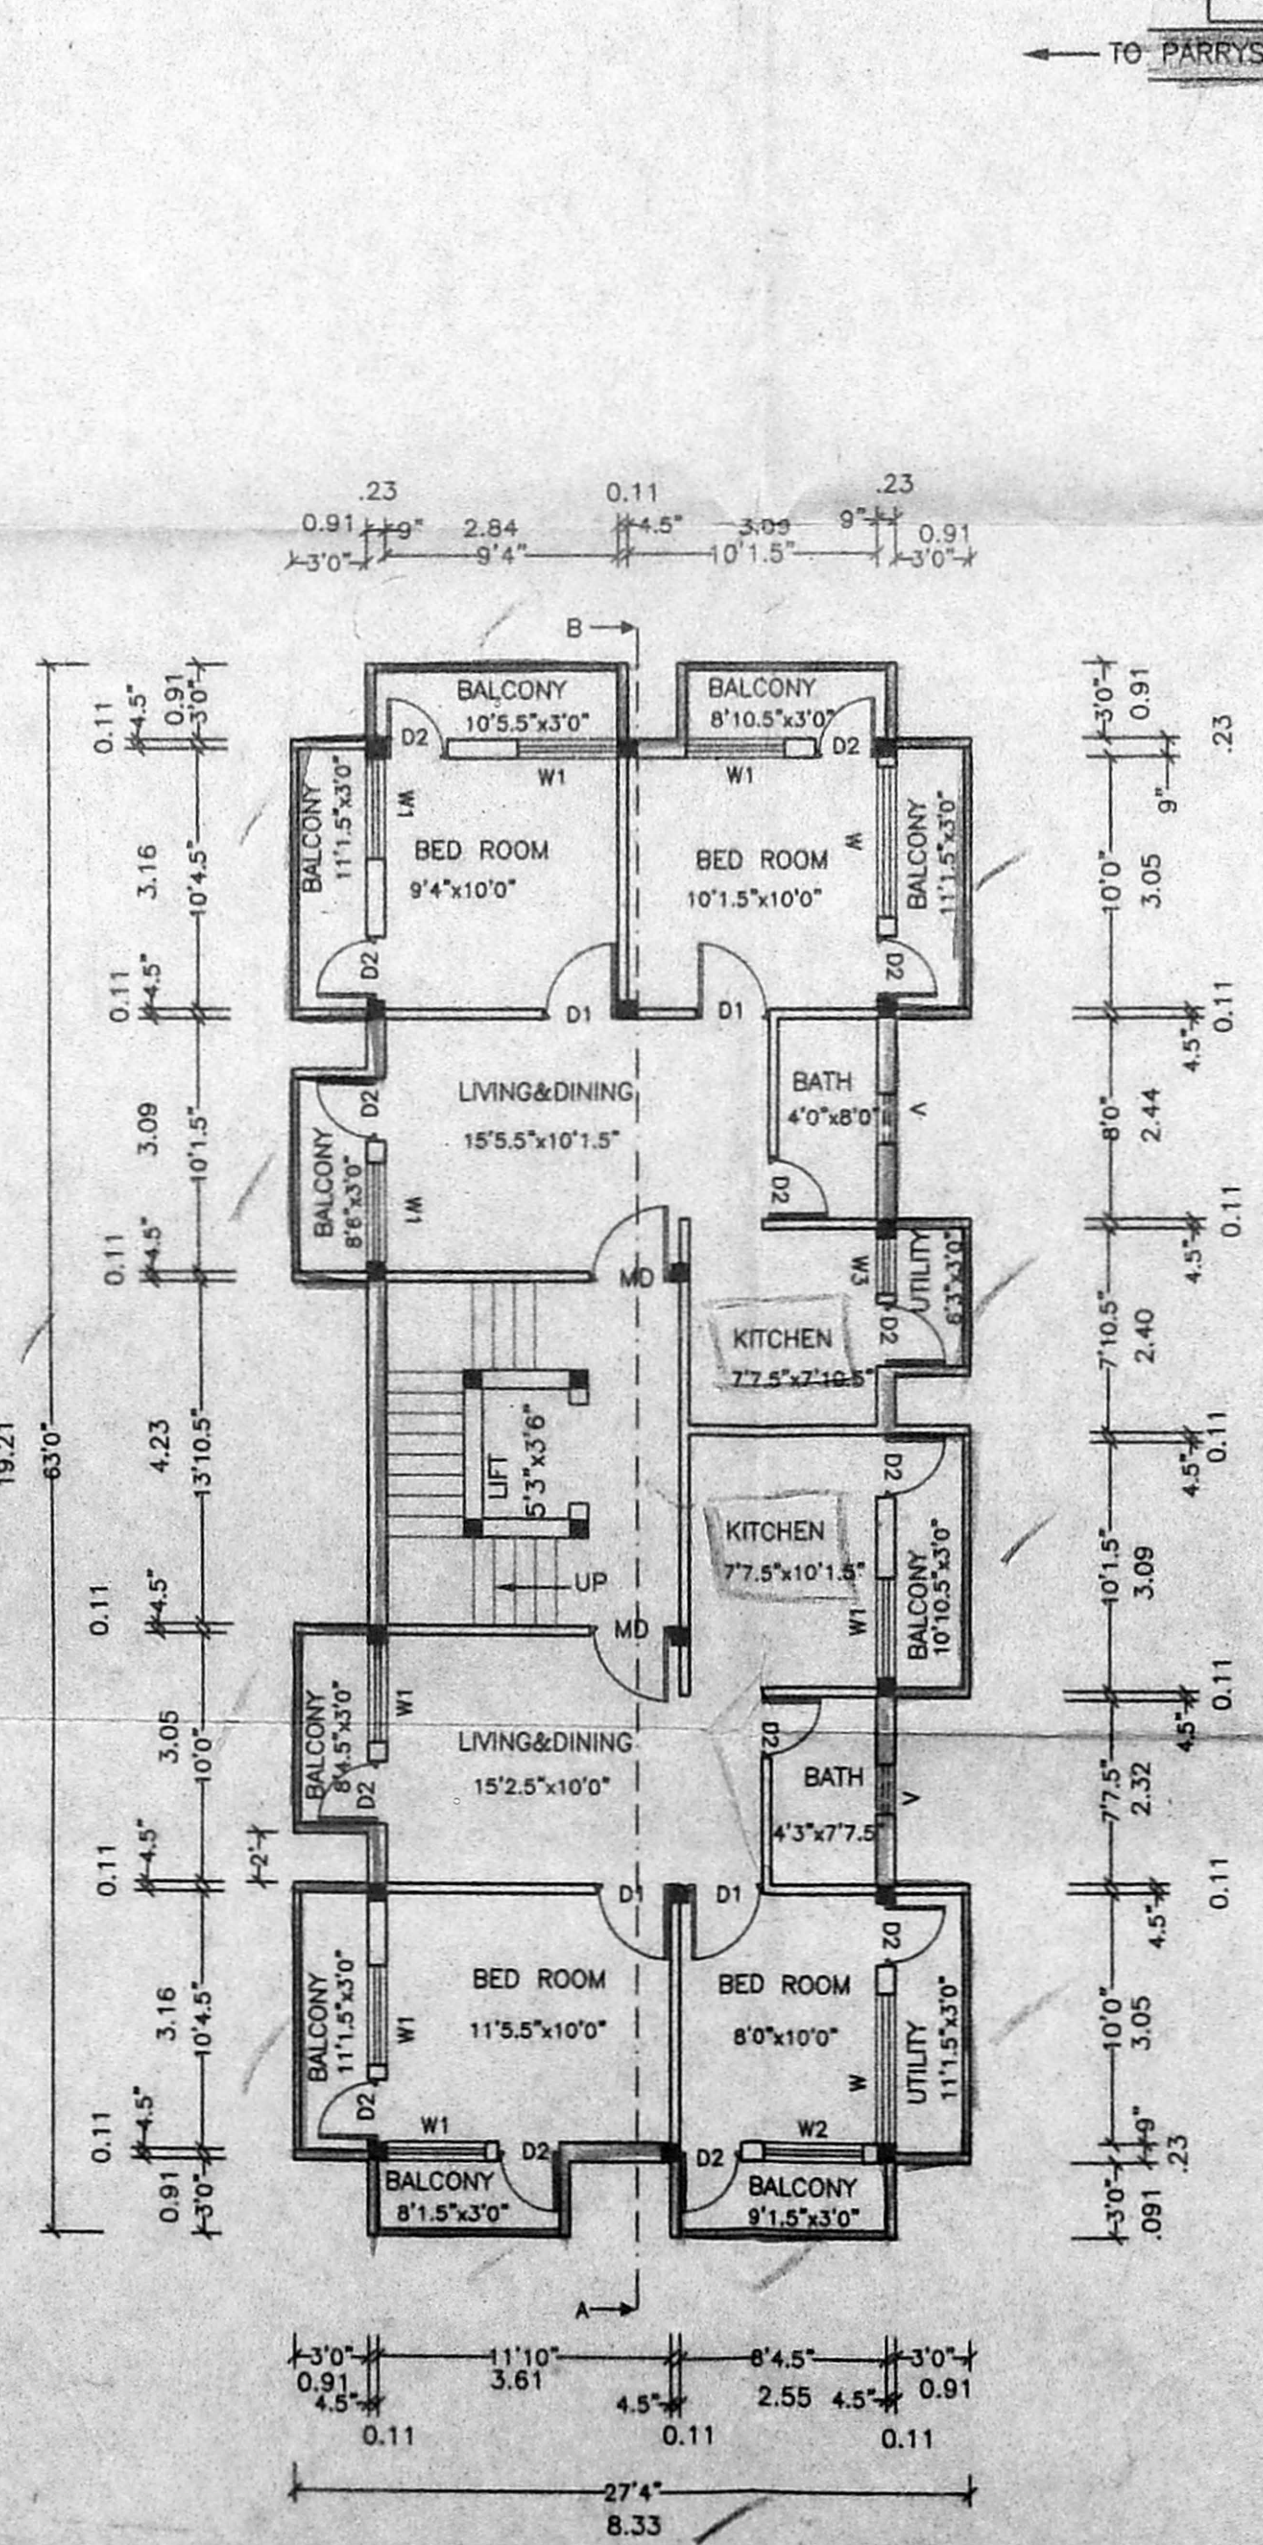

TYPICAL FIRST, SECOND & THIRD FLOOR PLAN

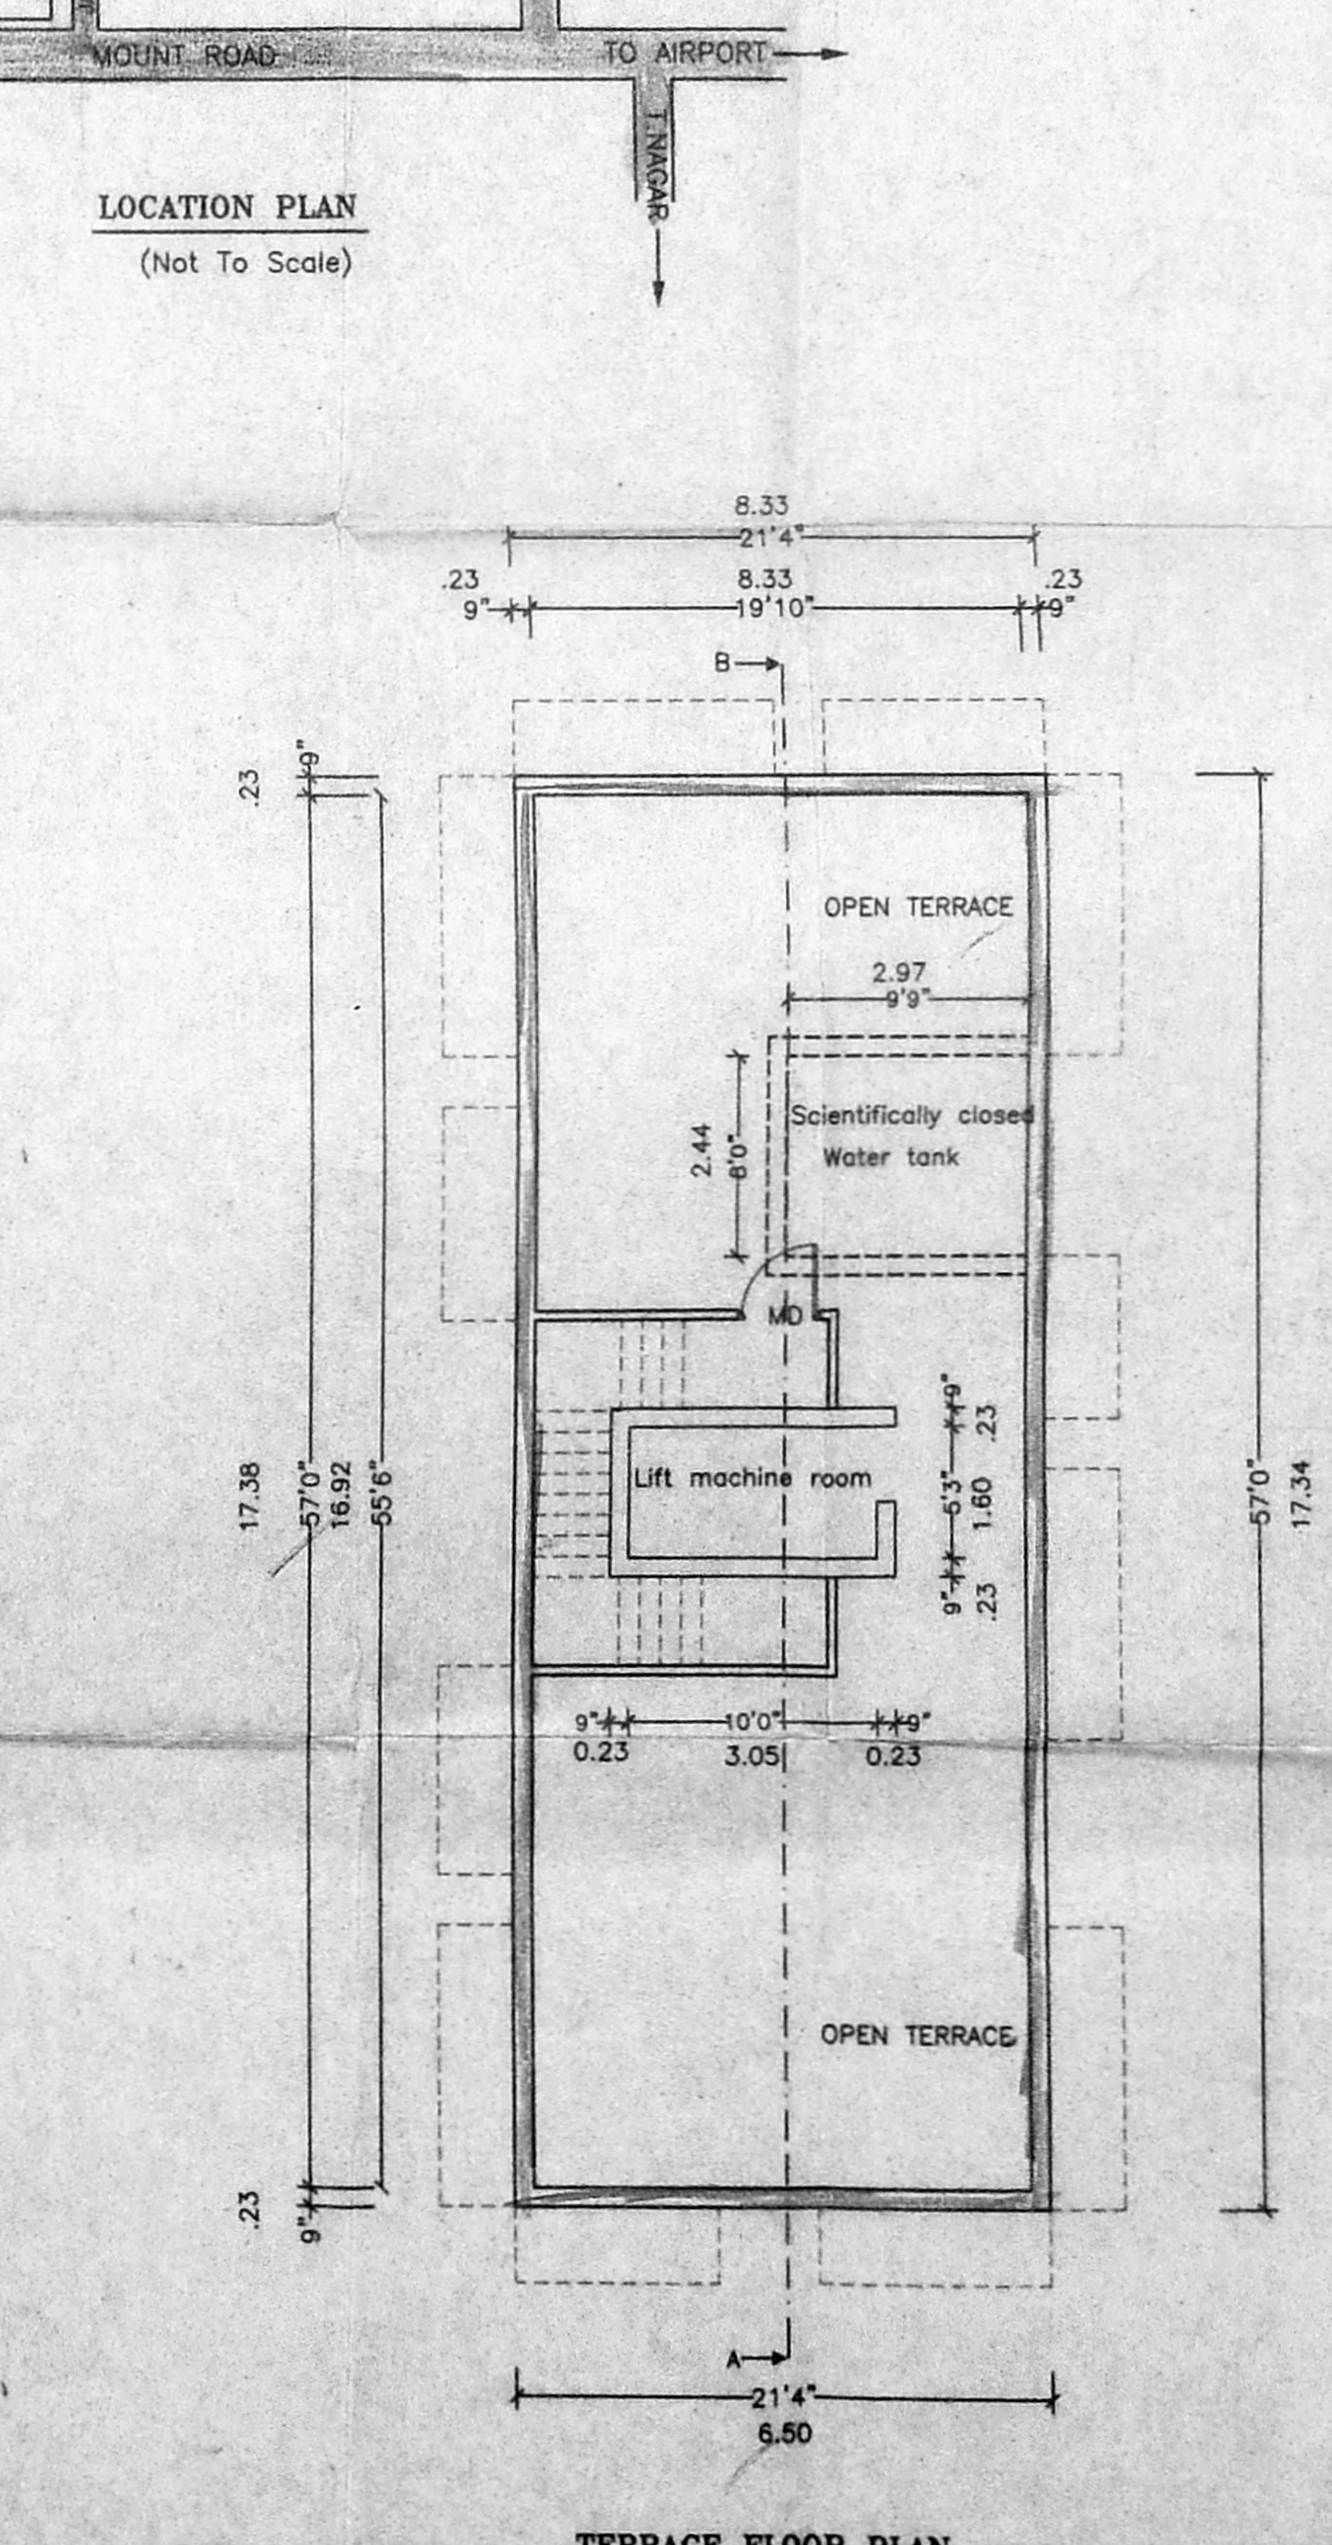

TERRACE FLOOR PLAN