



THIRD FLOOR PLAN

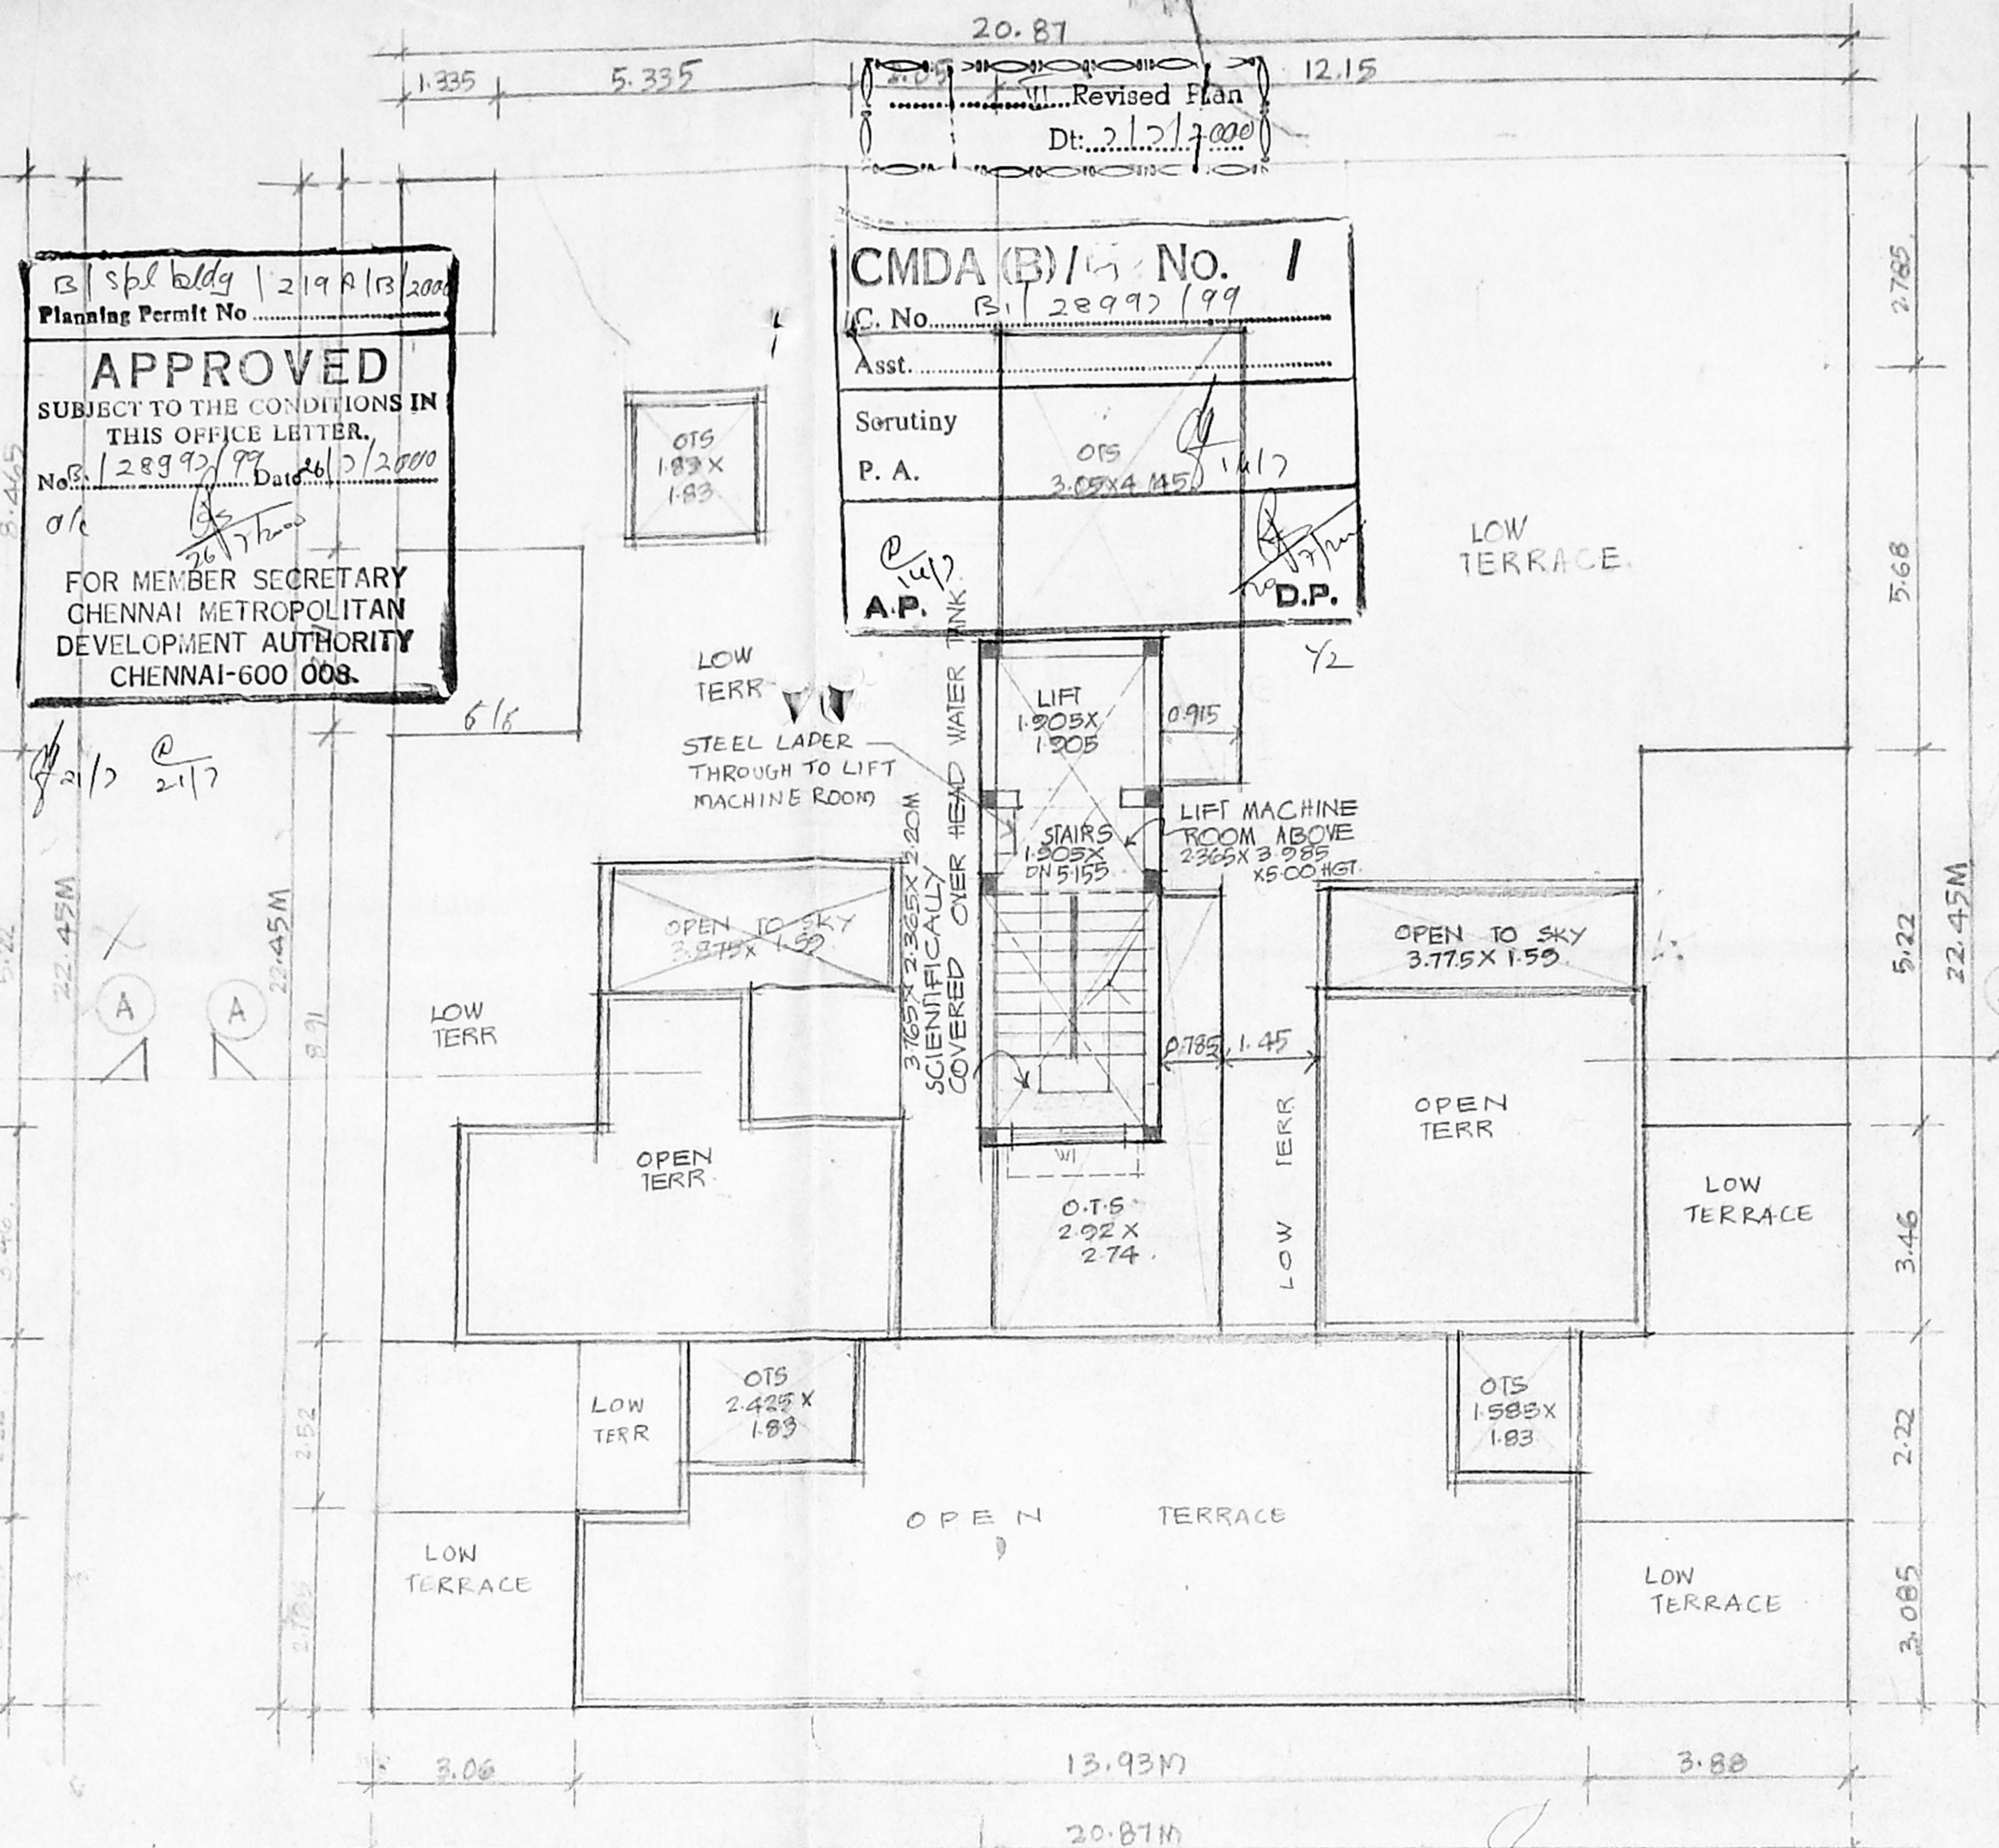

TERRACE FLOOR PLAN

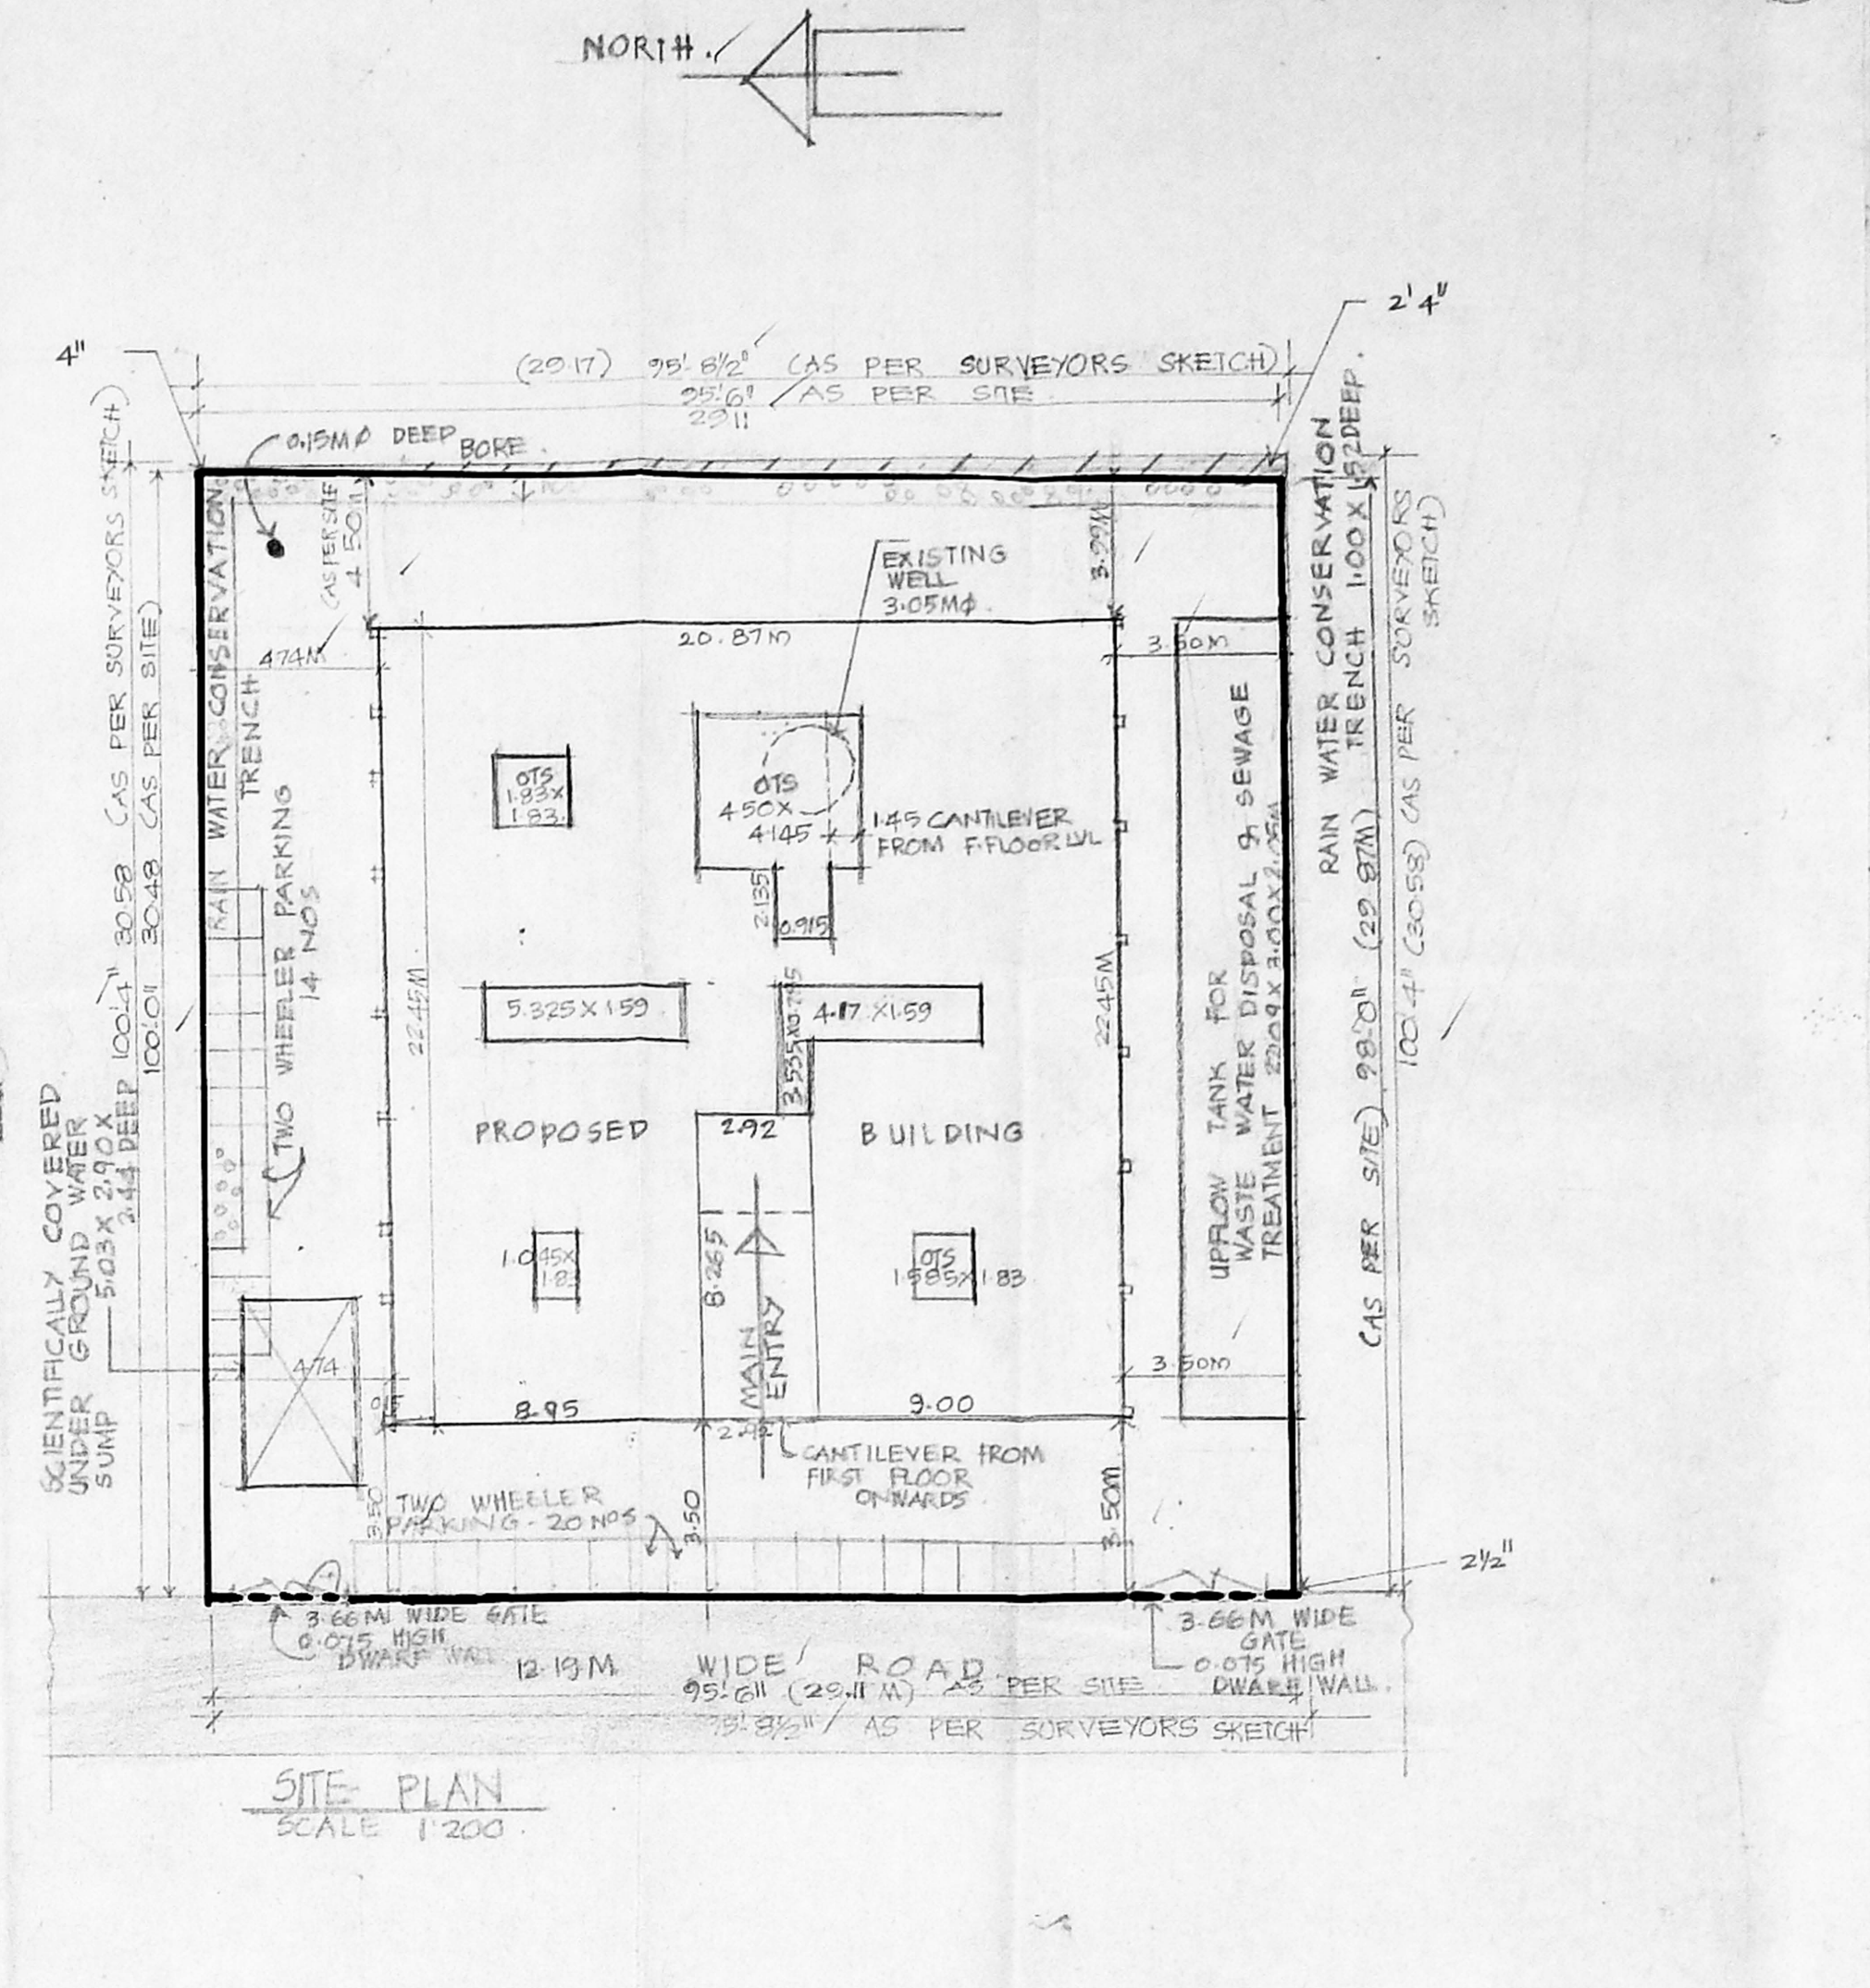

SITE PLAN
SCALE 1:200

Planing Permit No. 219 A/B/2008
APPROVED
SUBJECT TO THE CONDITIONS IN THIS OFFICE LETTER No. 28942/08 Dated 10/12/2008
FOR MEMBER SECRETARY CHENNAI METROPOLITAN DEVELOPMENT AUTHORITY CHENNAI-600 008.

CMDA (B)/4 No. 1
C.No. B/28972/97
Asst. Surveyor P. A. S. SURESH
A.P. D.P.

PROPOSED RESIDENTIAL FLATS IN DOOR NO 18, PLOT NO 208 & 214, S.No 333/A-1 AGASTHAR STREET, EAST TAMBARAM, SELAIYUR VILLAGE, TAMBARAM TALUK, KANCHEEPURAM DISTRICT.

ALL DIMENSIONS ARE IN MTS.
DATE: SCALE: 1:100

AREA STATEMENT.

PLOT AREA = 348.00 SQM
GROUND FLOOR:
GA = 36.44 GB = 27.06 GC = 28.52 GD = 40.495
GE = 41.92 GF = 36.85 GG = 39.445
TOTAL = 325.47

FIRST FLOOR:
IA = 55.79 IB = 29.505 IC = 21.26 ID = 41.45 IE = 40.45
IF = 27.26 IG = 40.45 IH = 40.68 IJ = 39.95
TOTAL = 423.27

SECOND FLOOR:
2A = 45.18 2B = 24.30 2C = 27.26 2D = 31.37 2E = 33.95
2F = 33.95 2G = 33.95 2H = 33.95 2I = 33.95 2J = 33.95
TOTAL = 370.81

THIRD FLOOR:
3A = 33.16 3B = 31.76 3C = 24.345 3D = 21.52
H. ROOM AREA = 18.33
TOTAL = 129.135

TOTAL BUILT UP AREA = 1248.69 SQM
P.S.I. = 1.47 TIMES
NON-F.S.I. AREA IN GR. FLOOR = 74.98 SQM (6.00% OF TOTAL BUILT UP AREA)

COLOUR INDEX

PROPOSED ROADS
EXISTING BOUNDARY

SCHEDULE OF JOINERY:
MD - MAIN DOOR - 1.00X2.13
D - DOOR - 0.91X2.13
DI - DOOR - 0.76X2.13
W - WINDOW - 1.83X1.86
WI - WINDOW - 1.22X1.86
KW - WINDOW - 1.22X1.67
V - VENTILATOR - 0.91X0.61
W3 - WINDOW - 0.91X1.62


FOR ALAGHU CONSTRUCTION:

Ar. Jaisamma PARTNER


SIGNATURE OF OWNER

P. RAVI ARCHITECTS (P) LTD
P. RAVI ARCHITECT, INTERIOR DESIGNER & REGD. VALUER.


16, VENKATRAMAN ST. T. NAGAR, CHENNAI - 600 017.
TEL: 824434, 821309

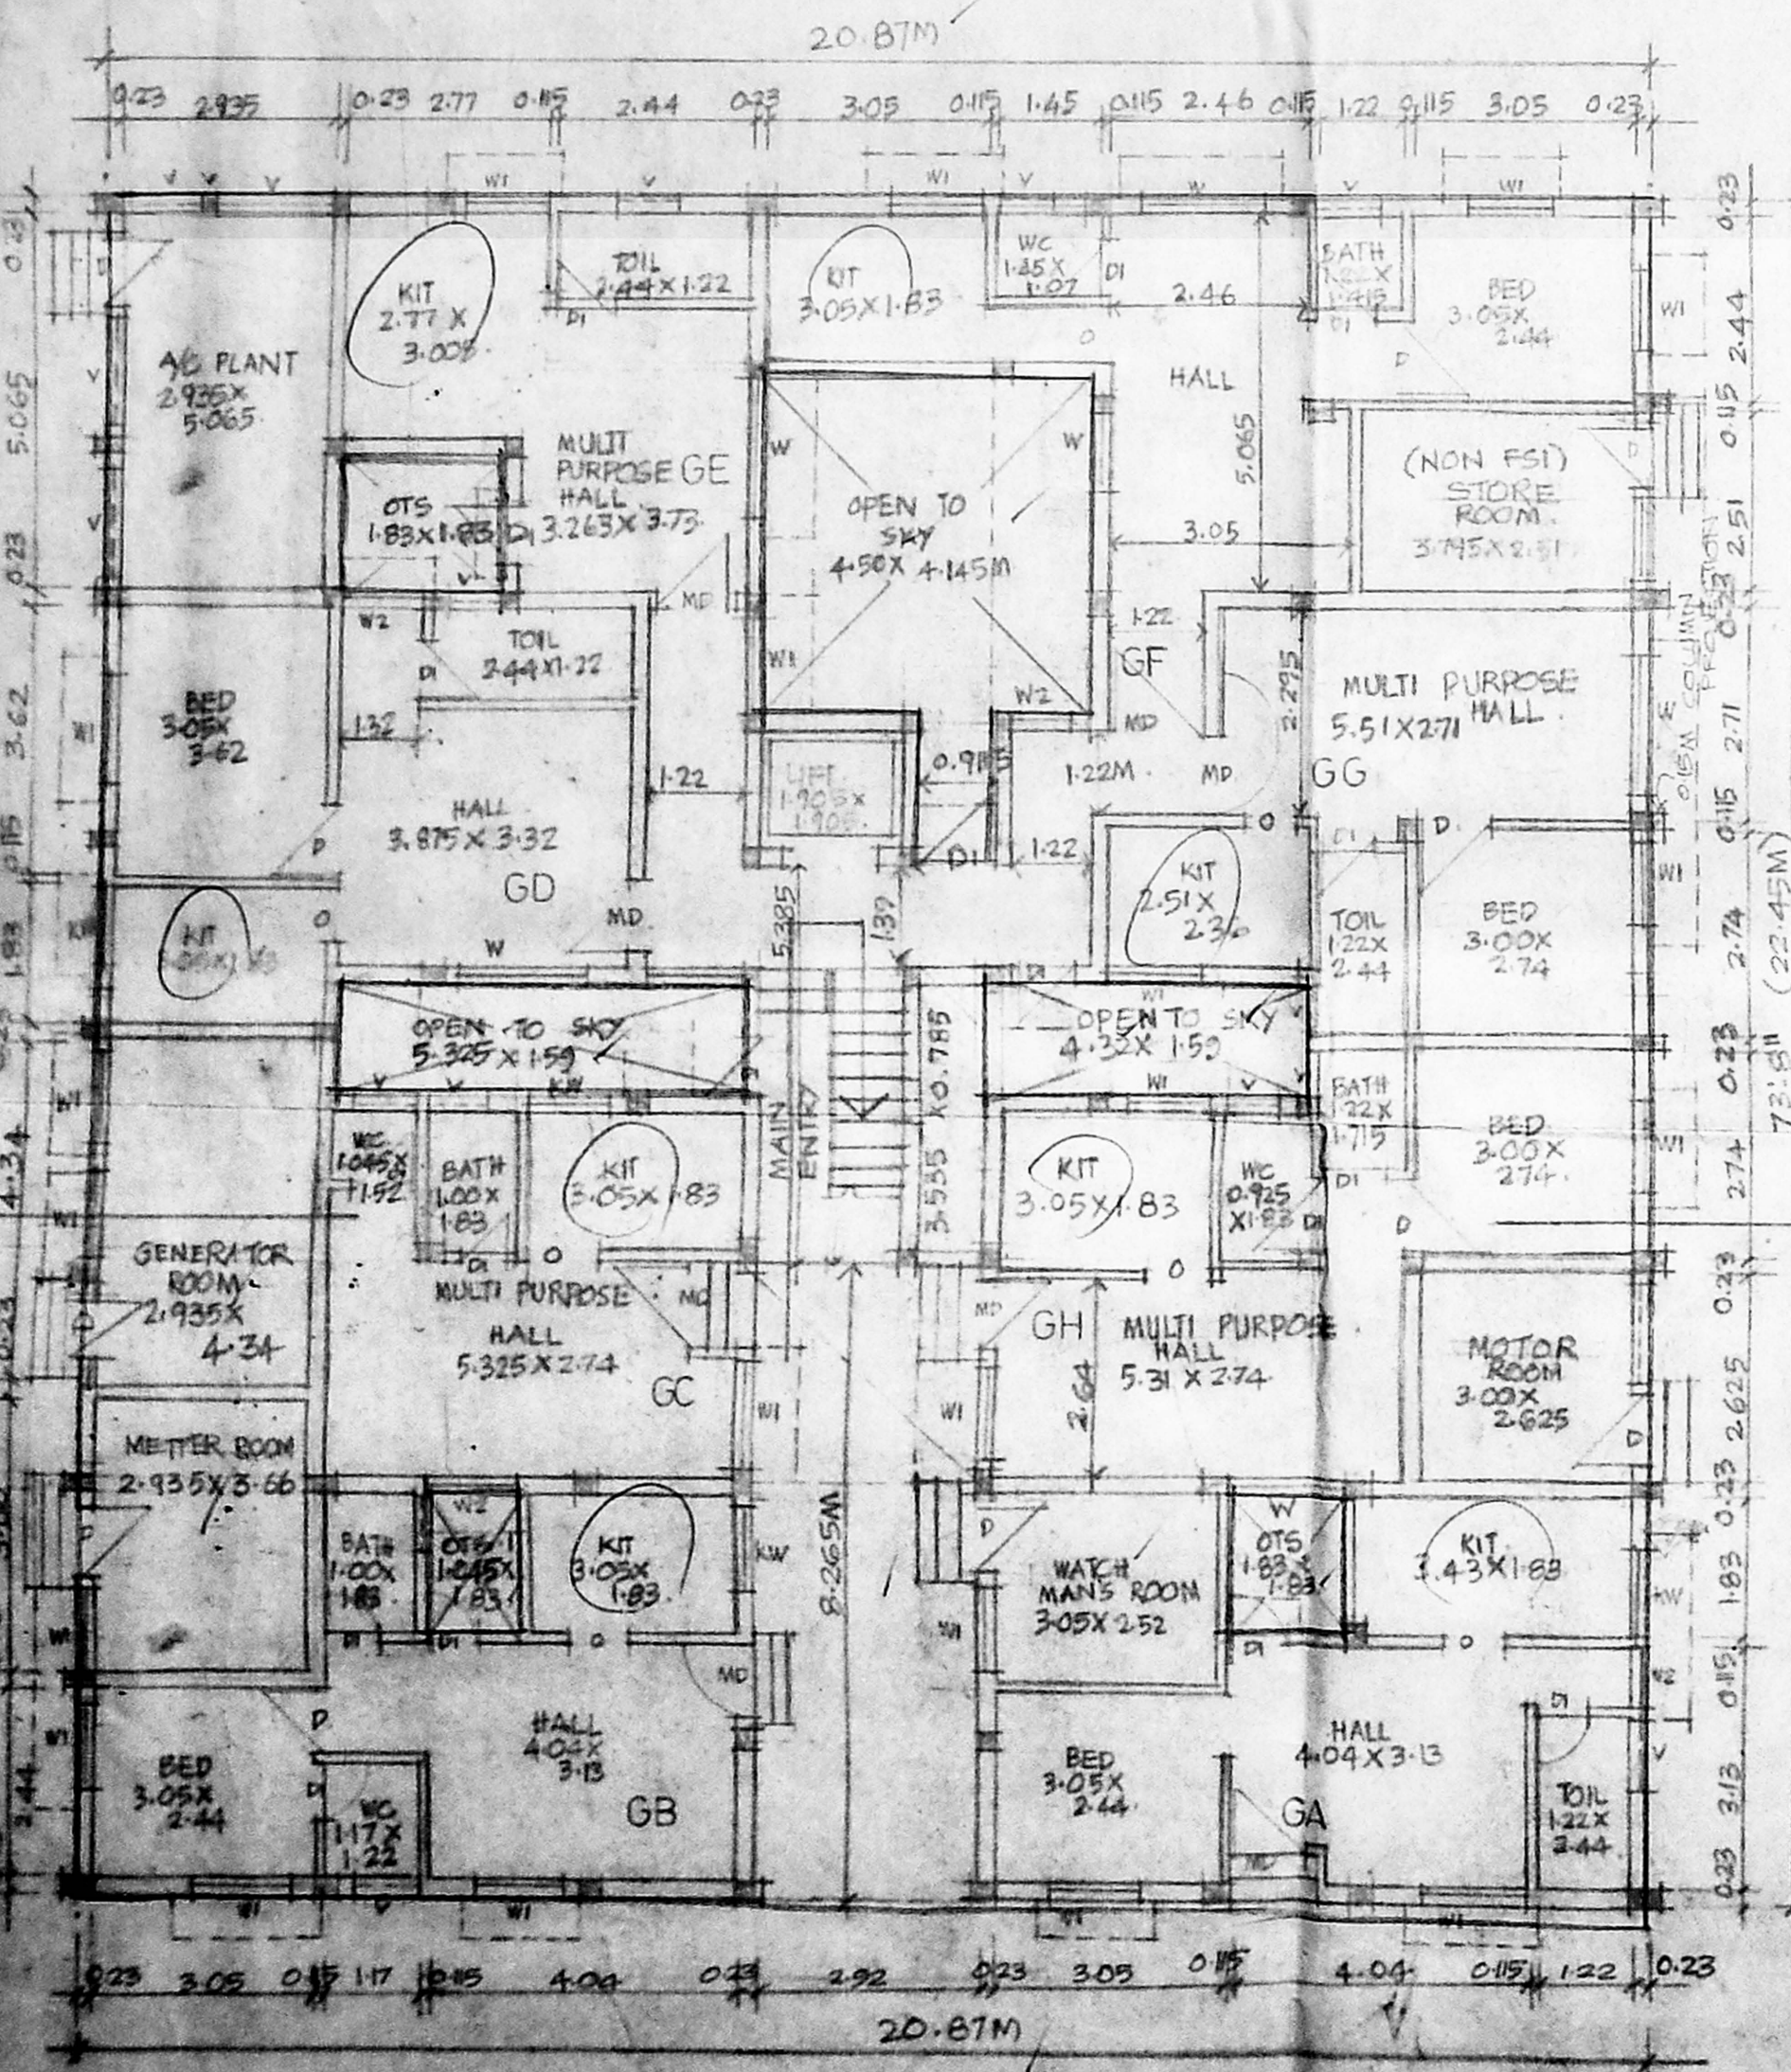

GROUND FLOOR PLAN

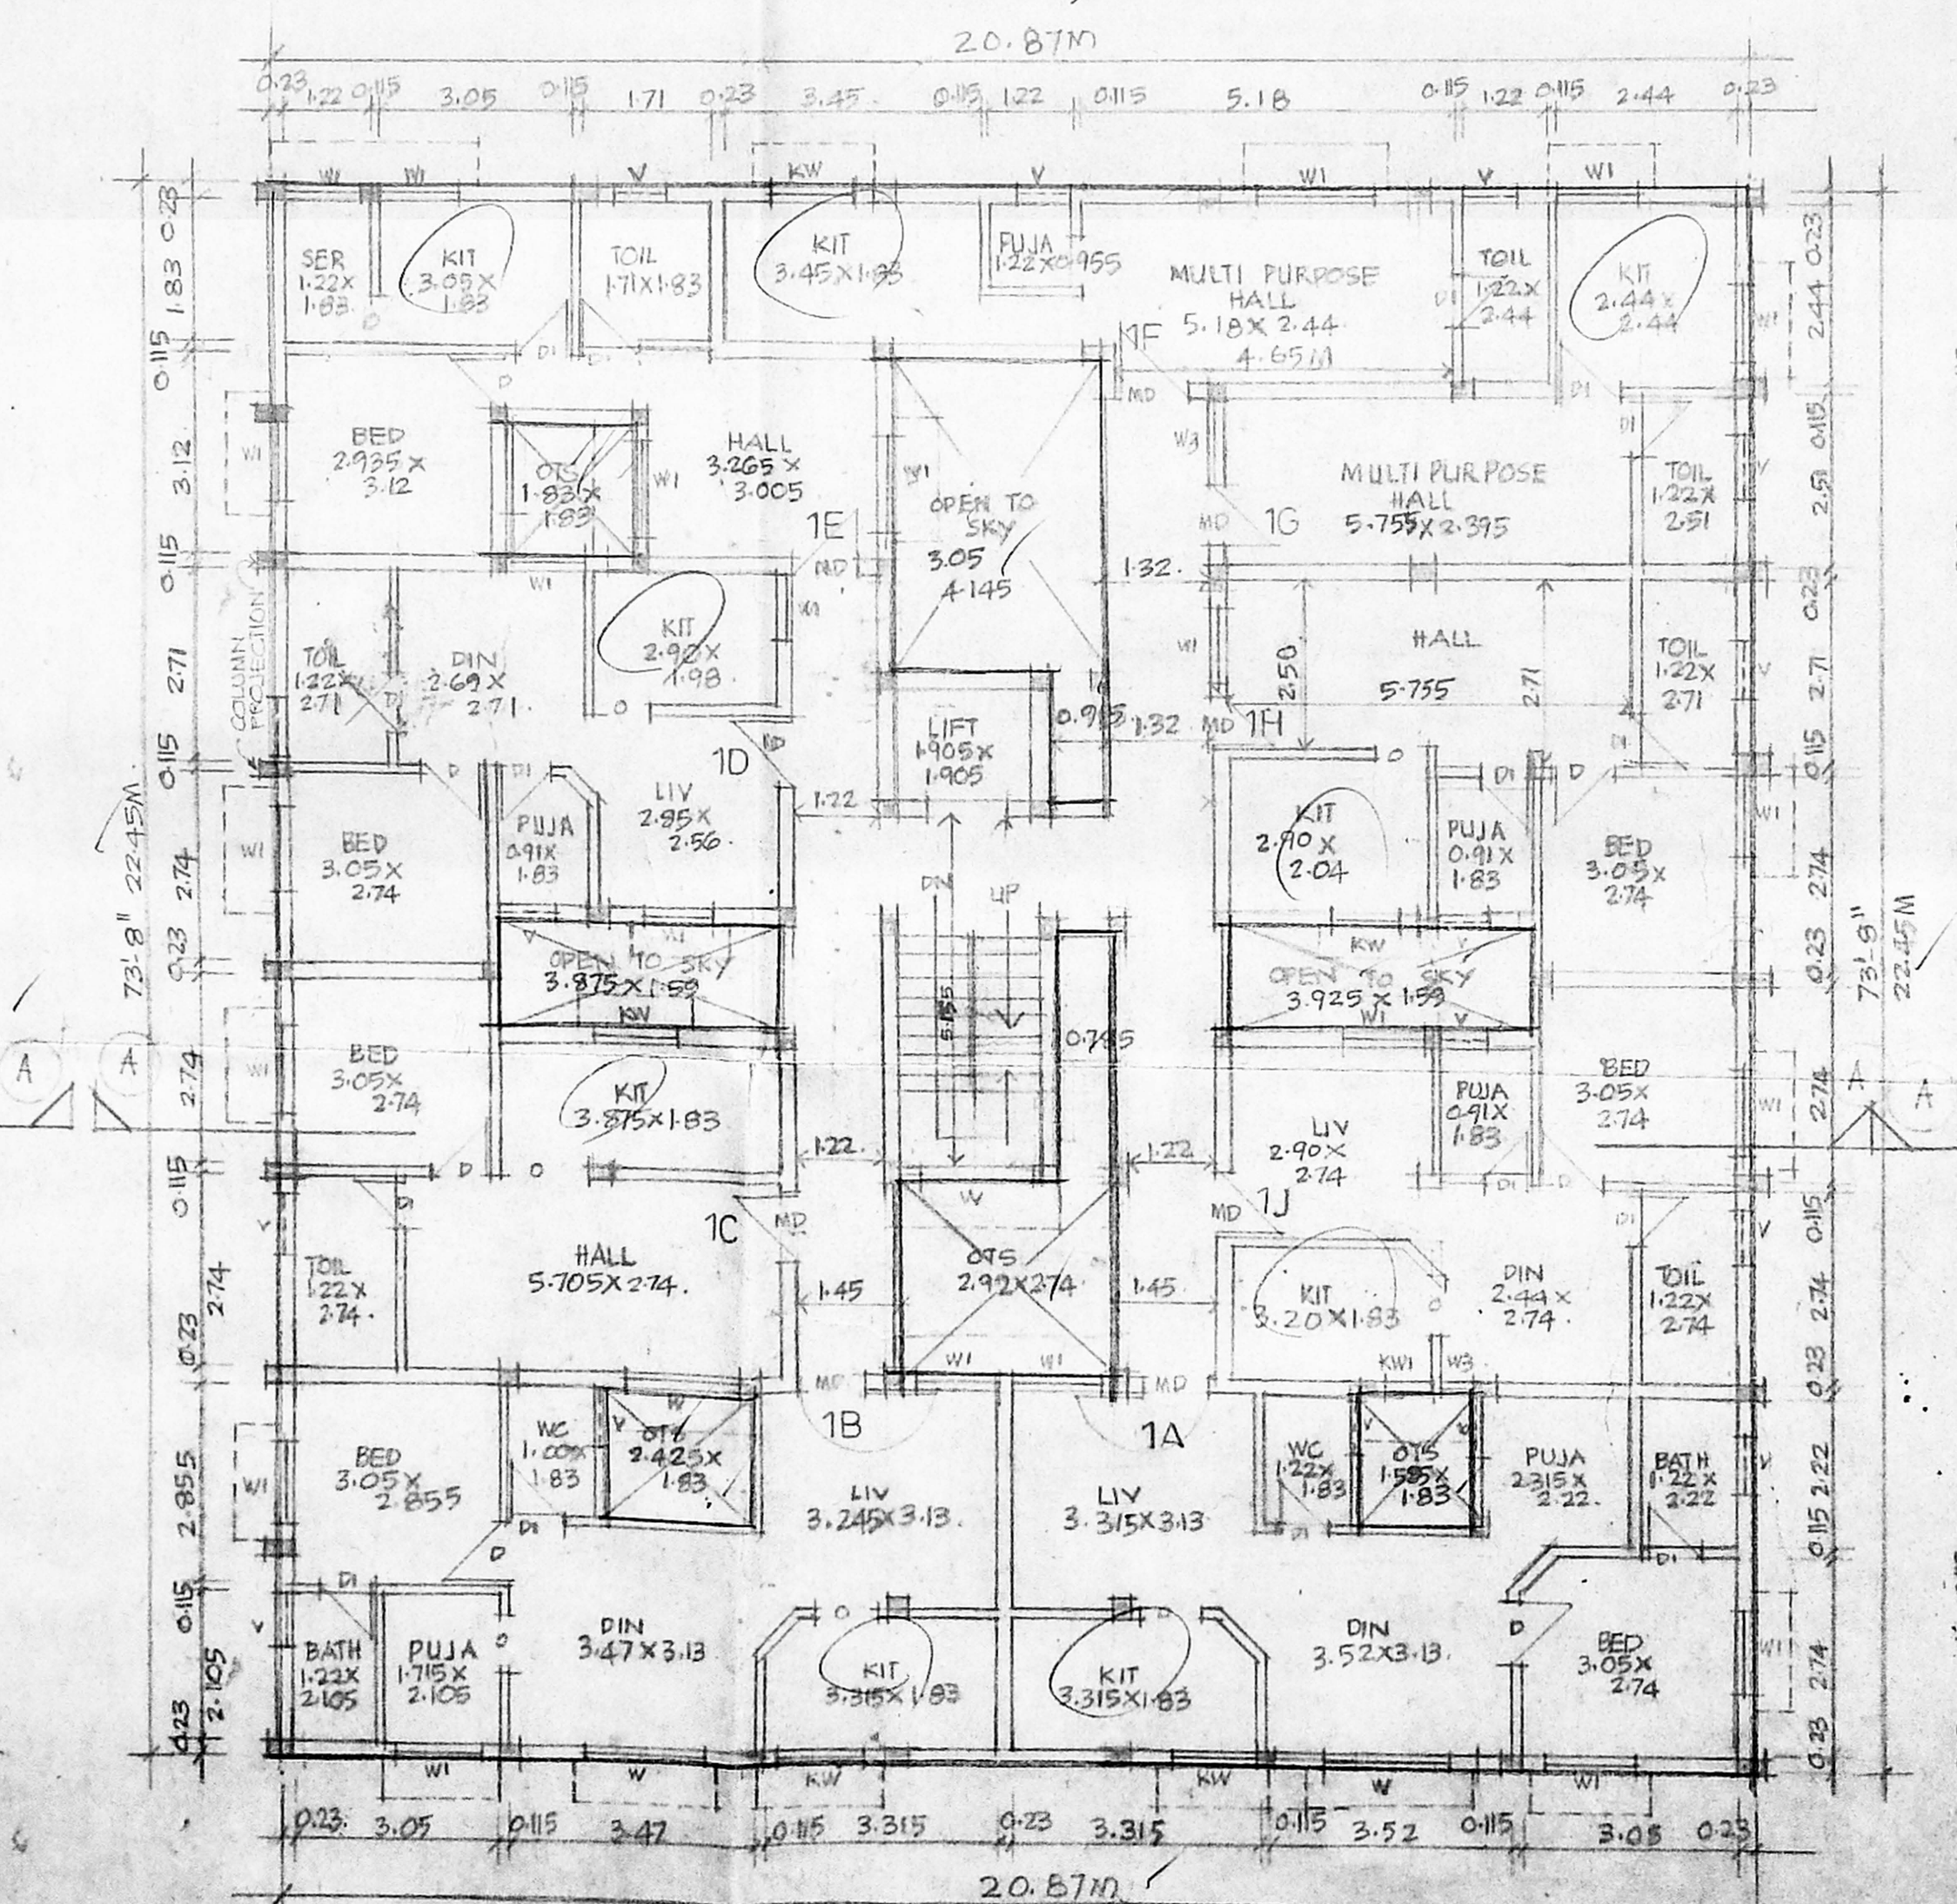

FIRST FLOOR PLAN






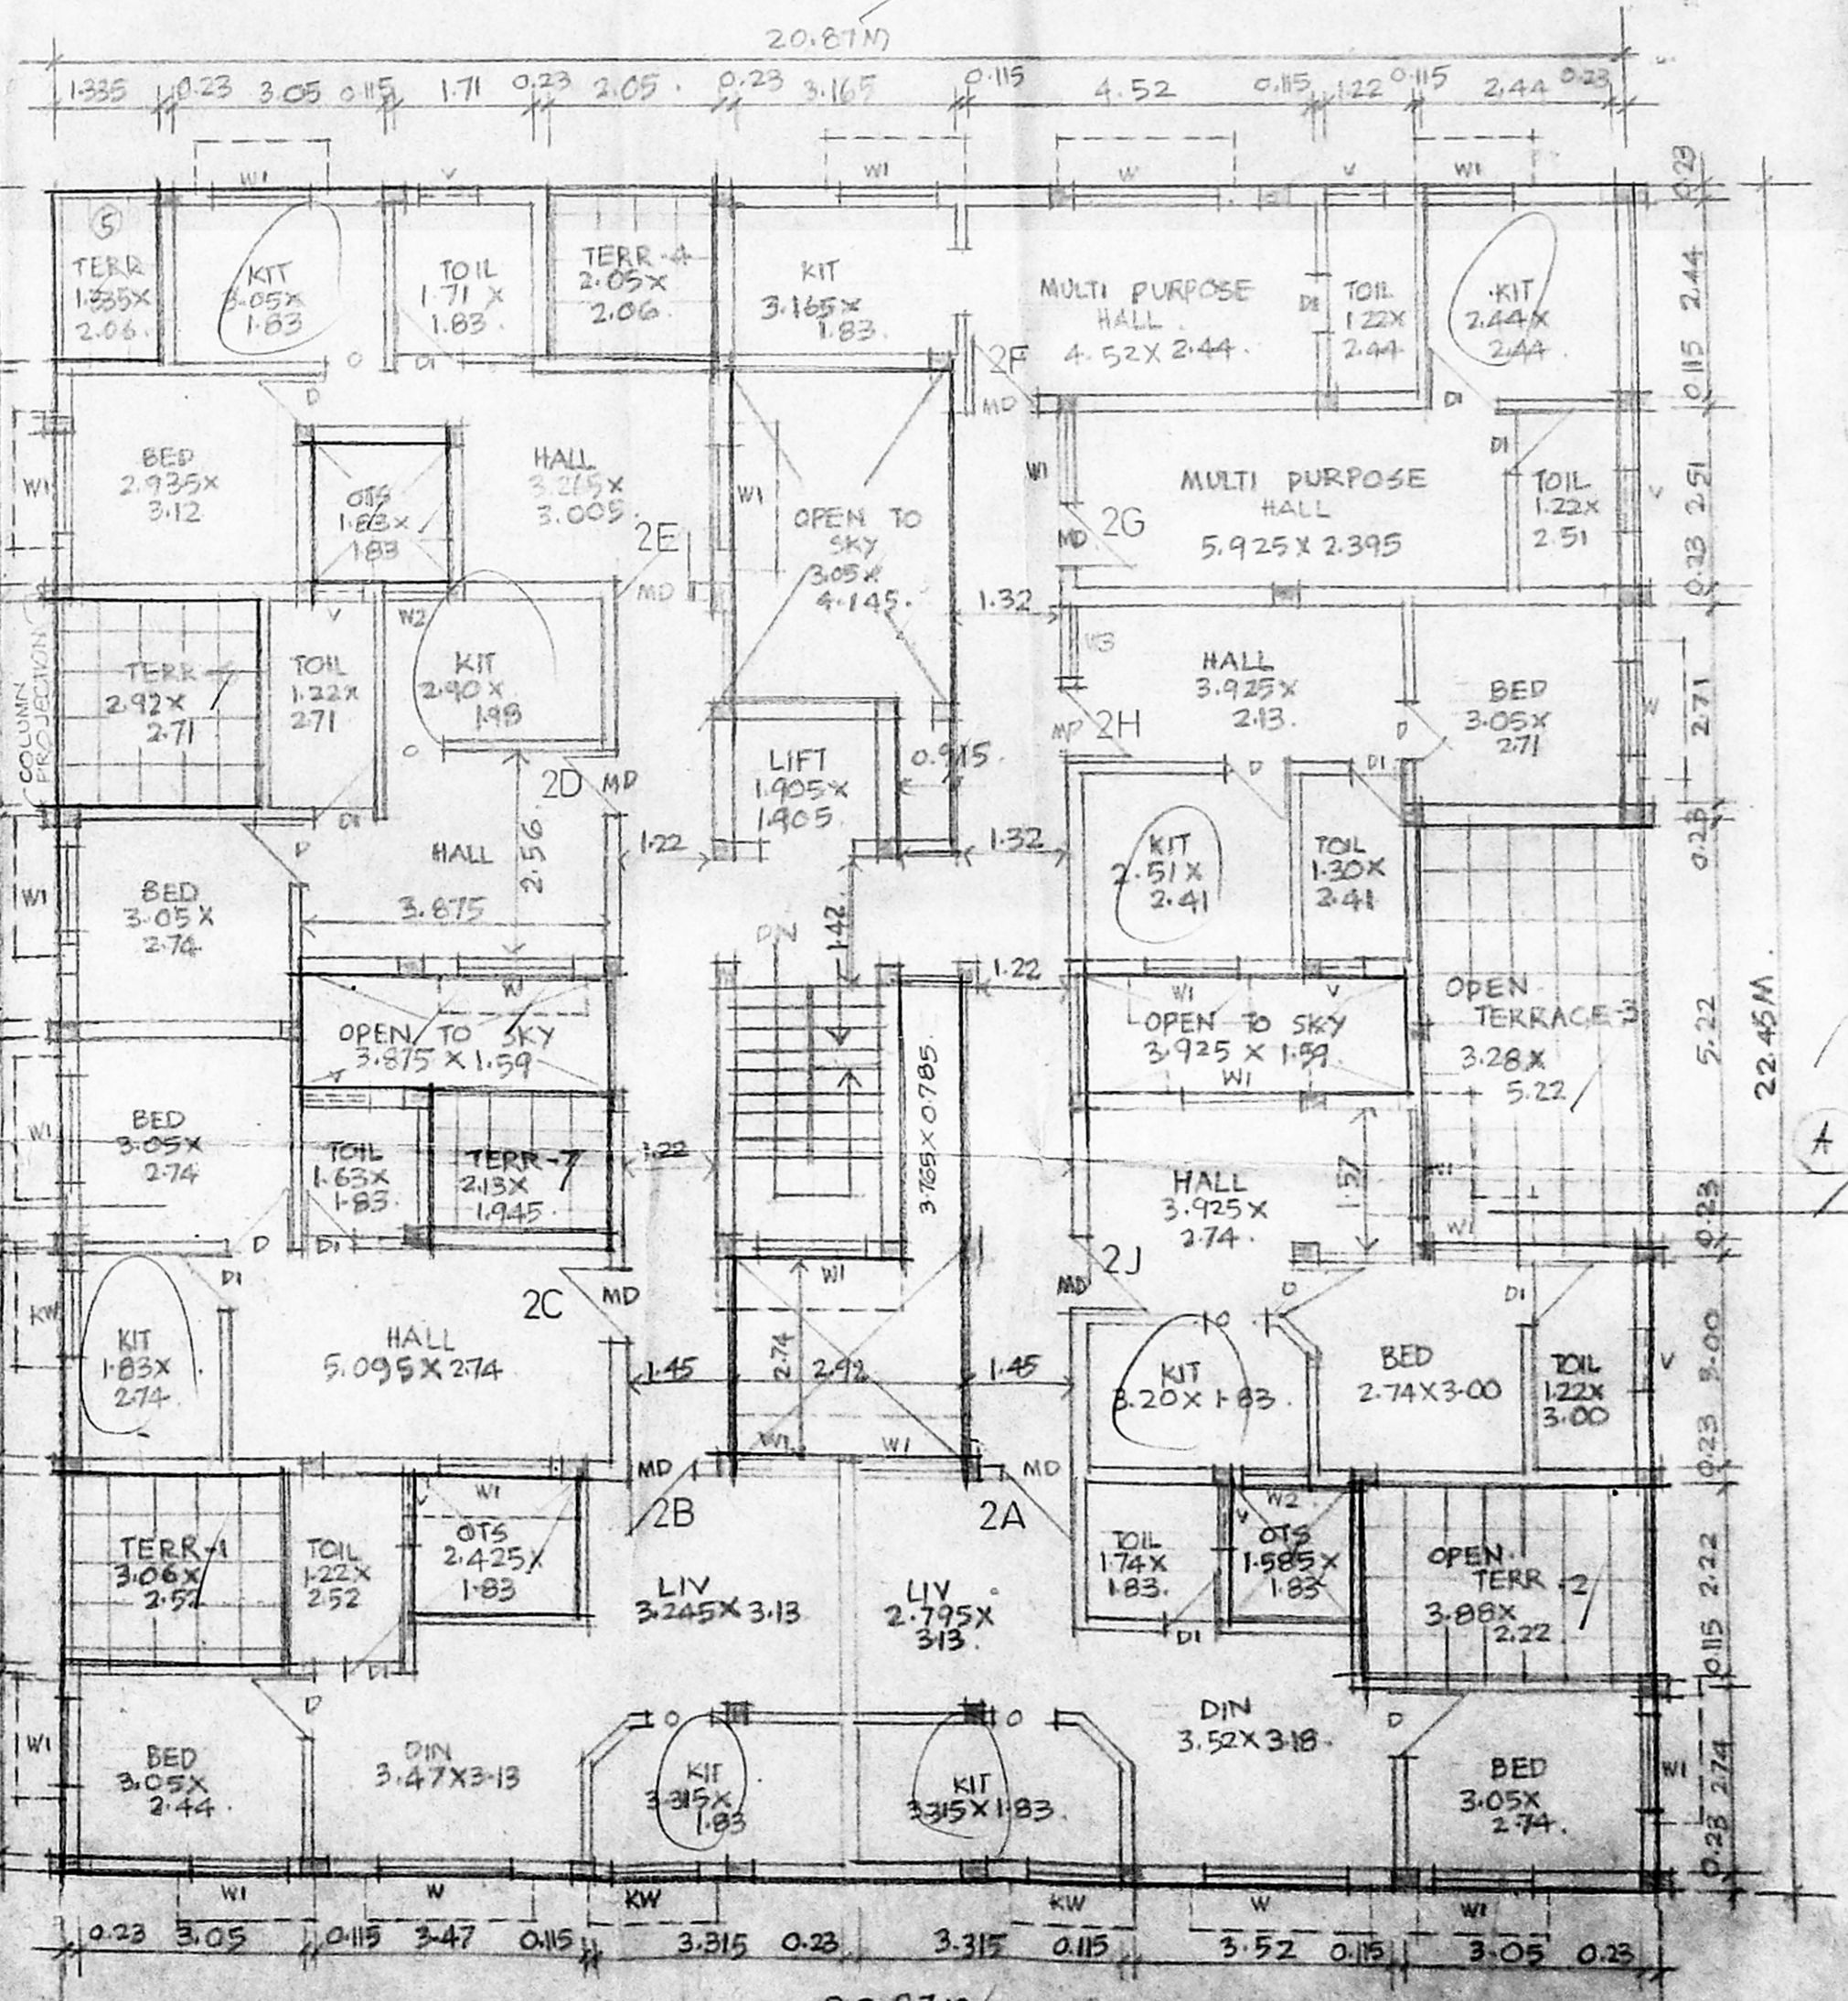


SECOND FLOOR PLAN


Revised Plan
Dt. 2.12.1999

CMDA (B) / No. 1
C. No. B. / 28992 / 99
Asst. _____
Sorutiny _____
P. A. 1412
A.P. _____
D.P. _____


B/Spl Bldg / 219 B/B / 2000
Planning Permit No. _____
APPROVED
SUBJECT TO THE CONDITIONS IN
THIS OFFICE LETTER.
No. B. / 28992 / 99 Date 24/12/2000
FOR MEMBER SECRETARY
CHENNAI METROPOLITAN
DEVELOPMENT AUTHORITY
CHENNAI-600 008.

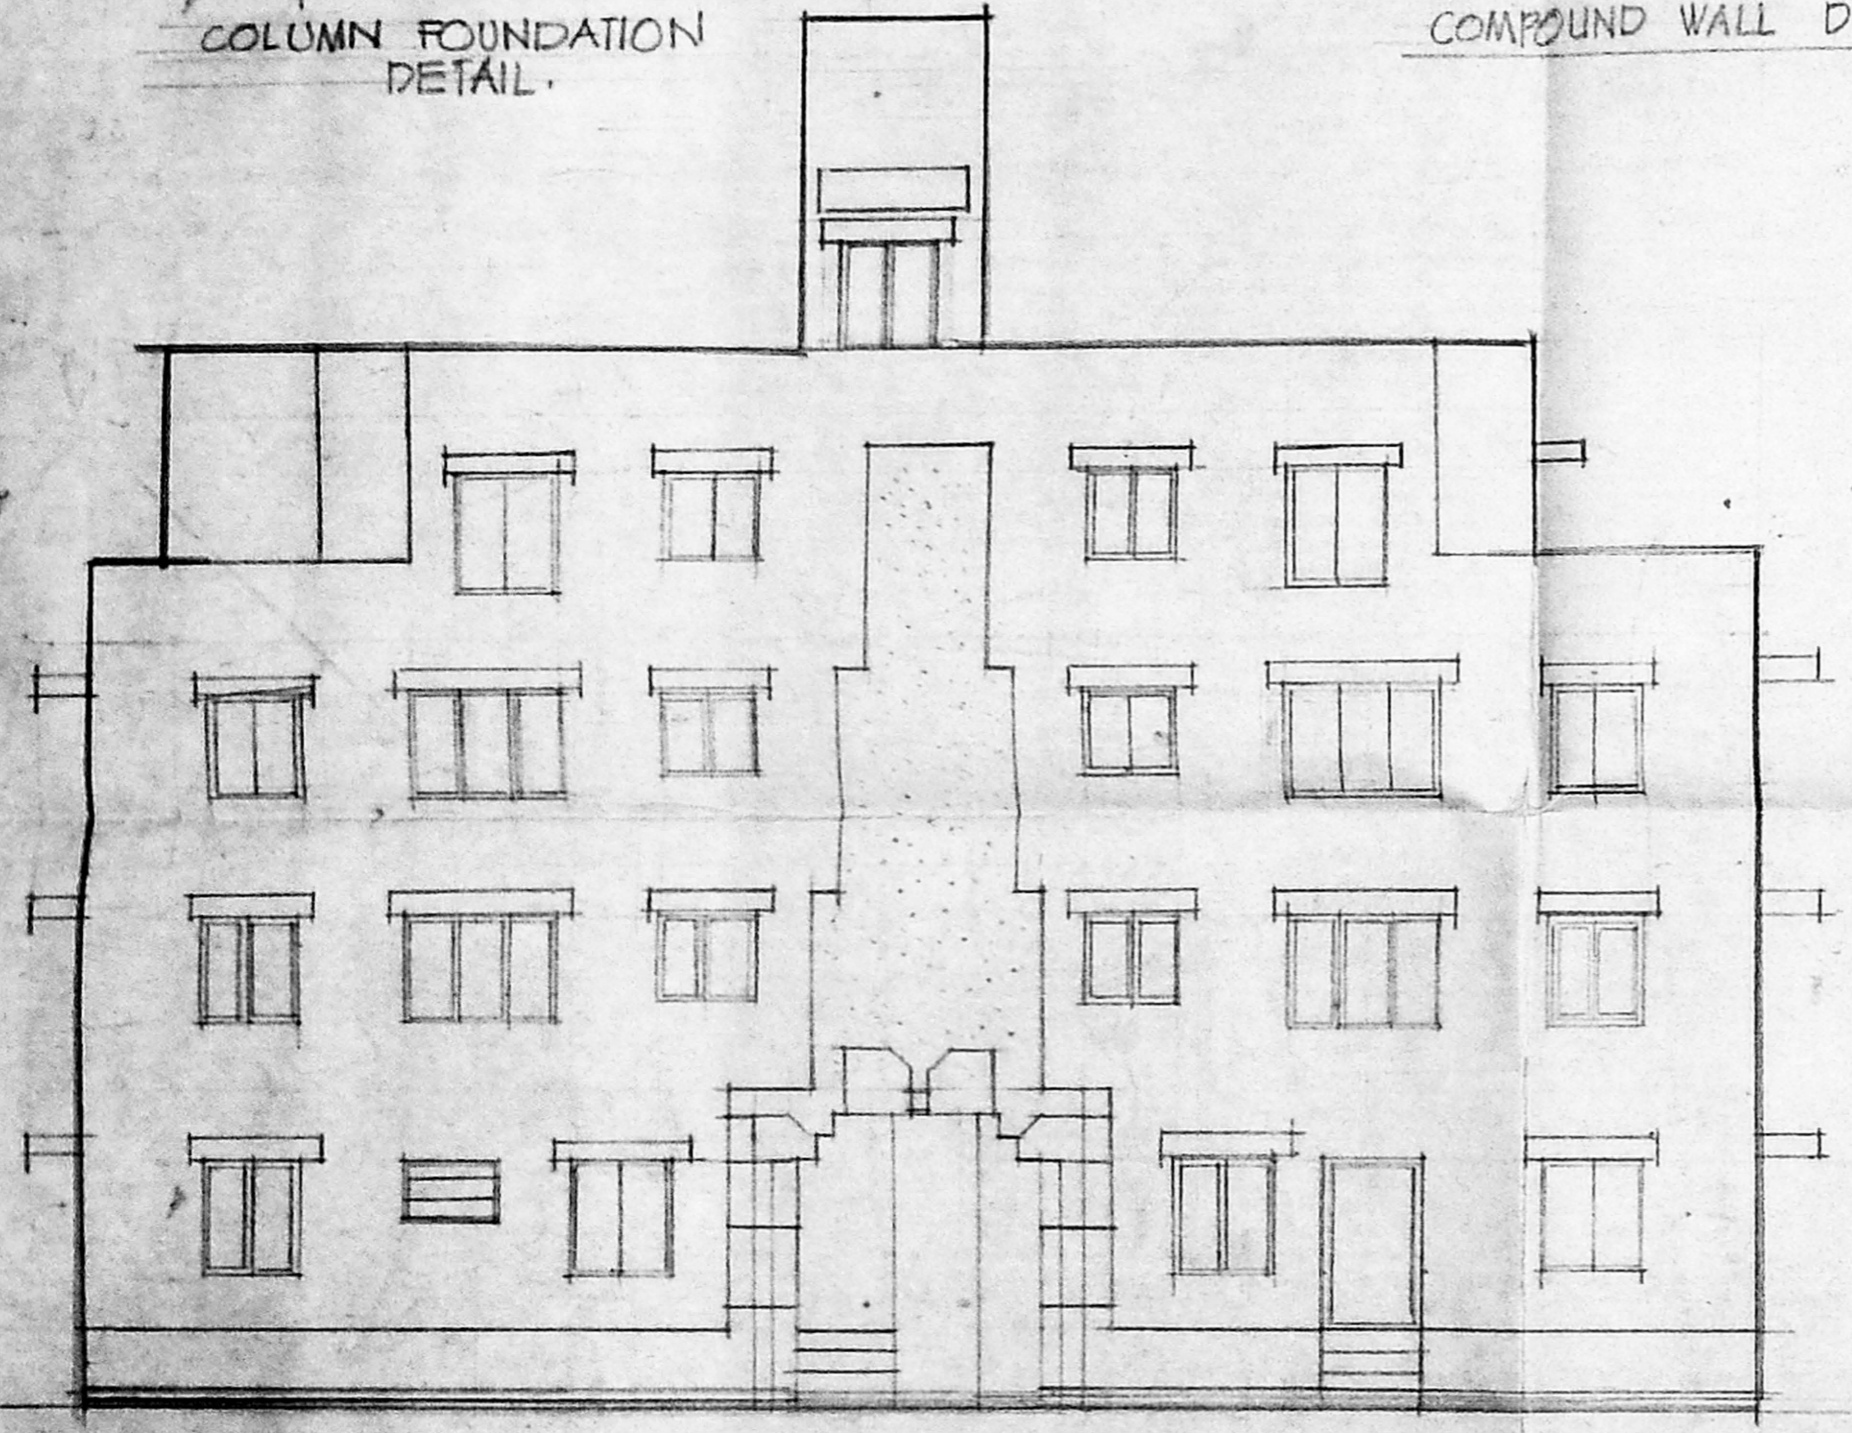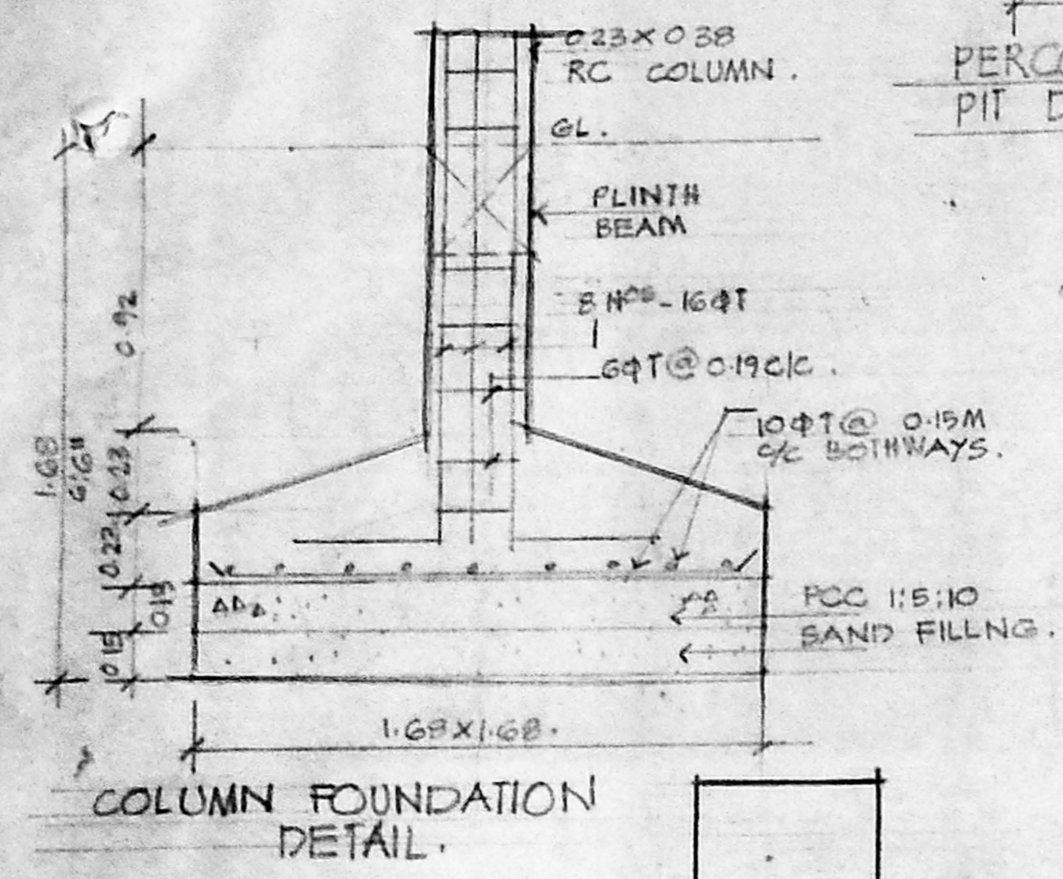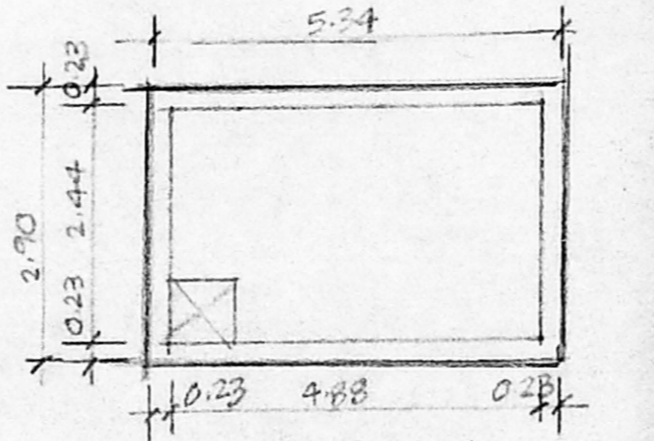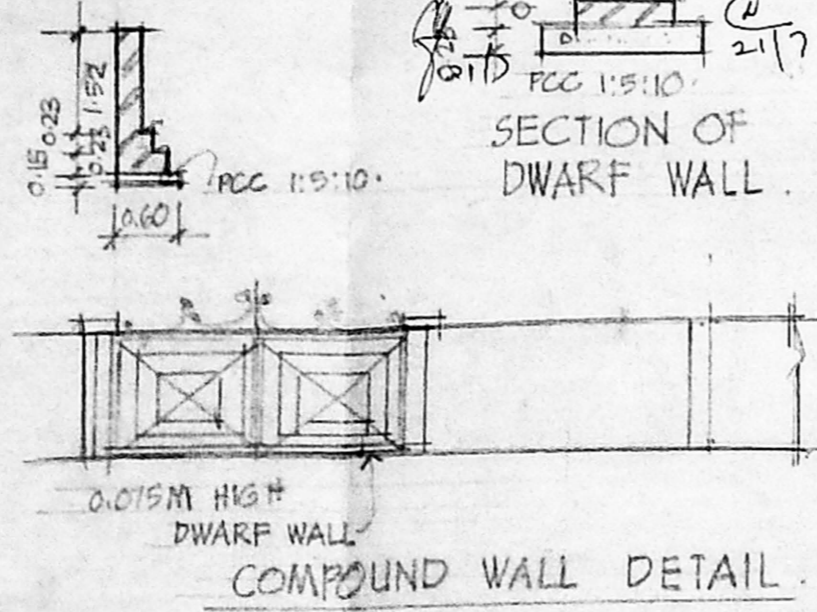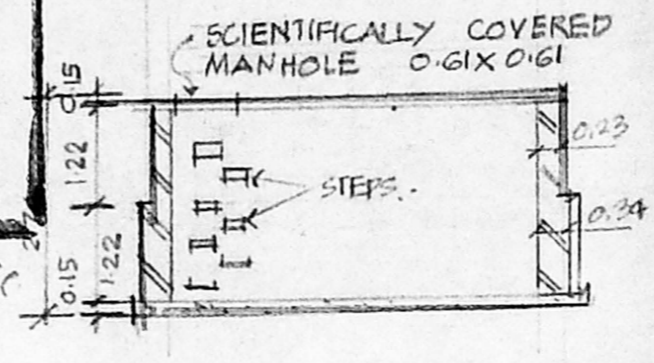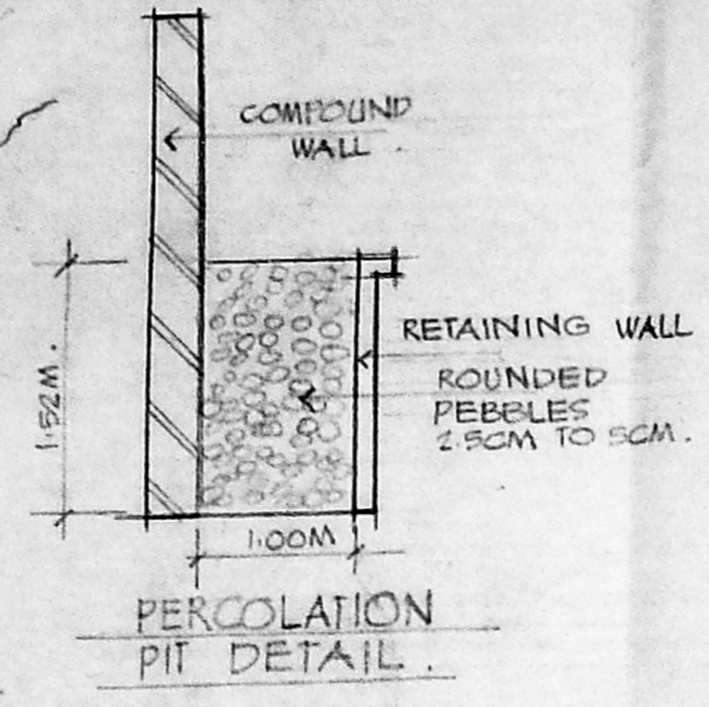

FRONT ELEVATION.

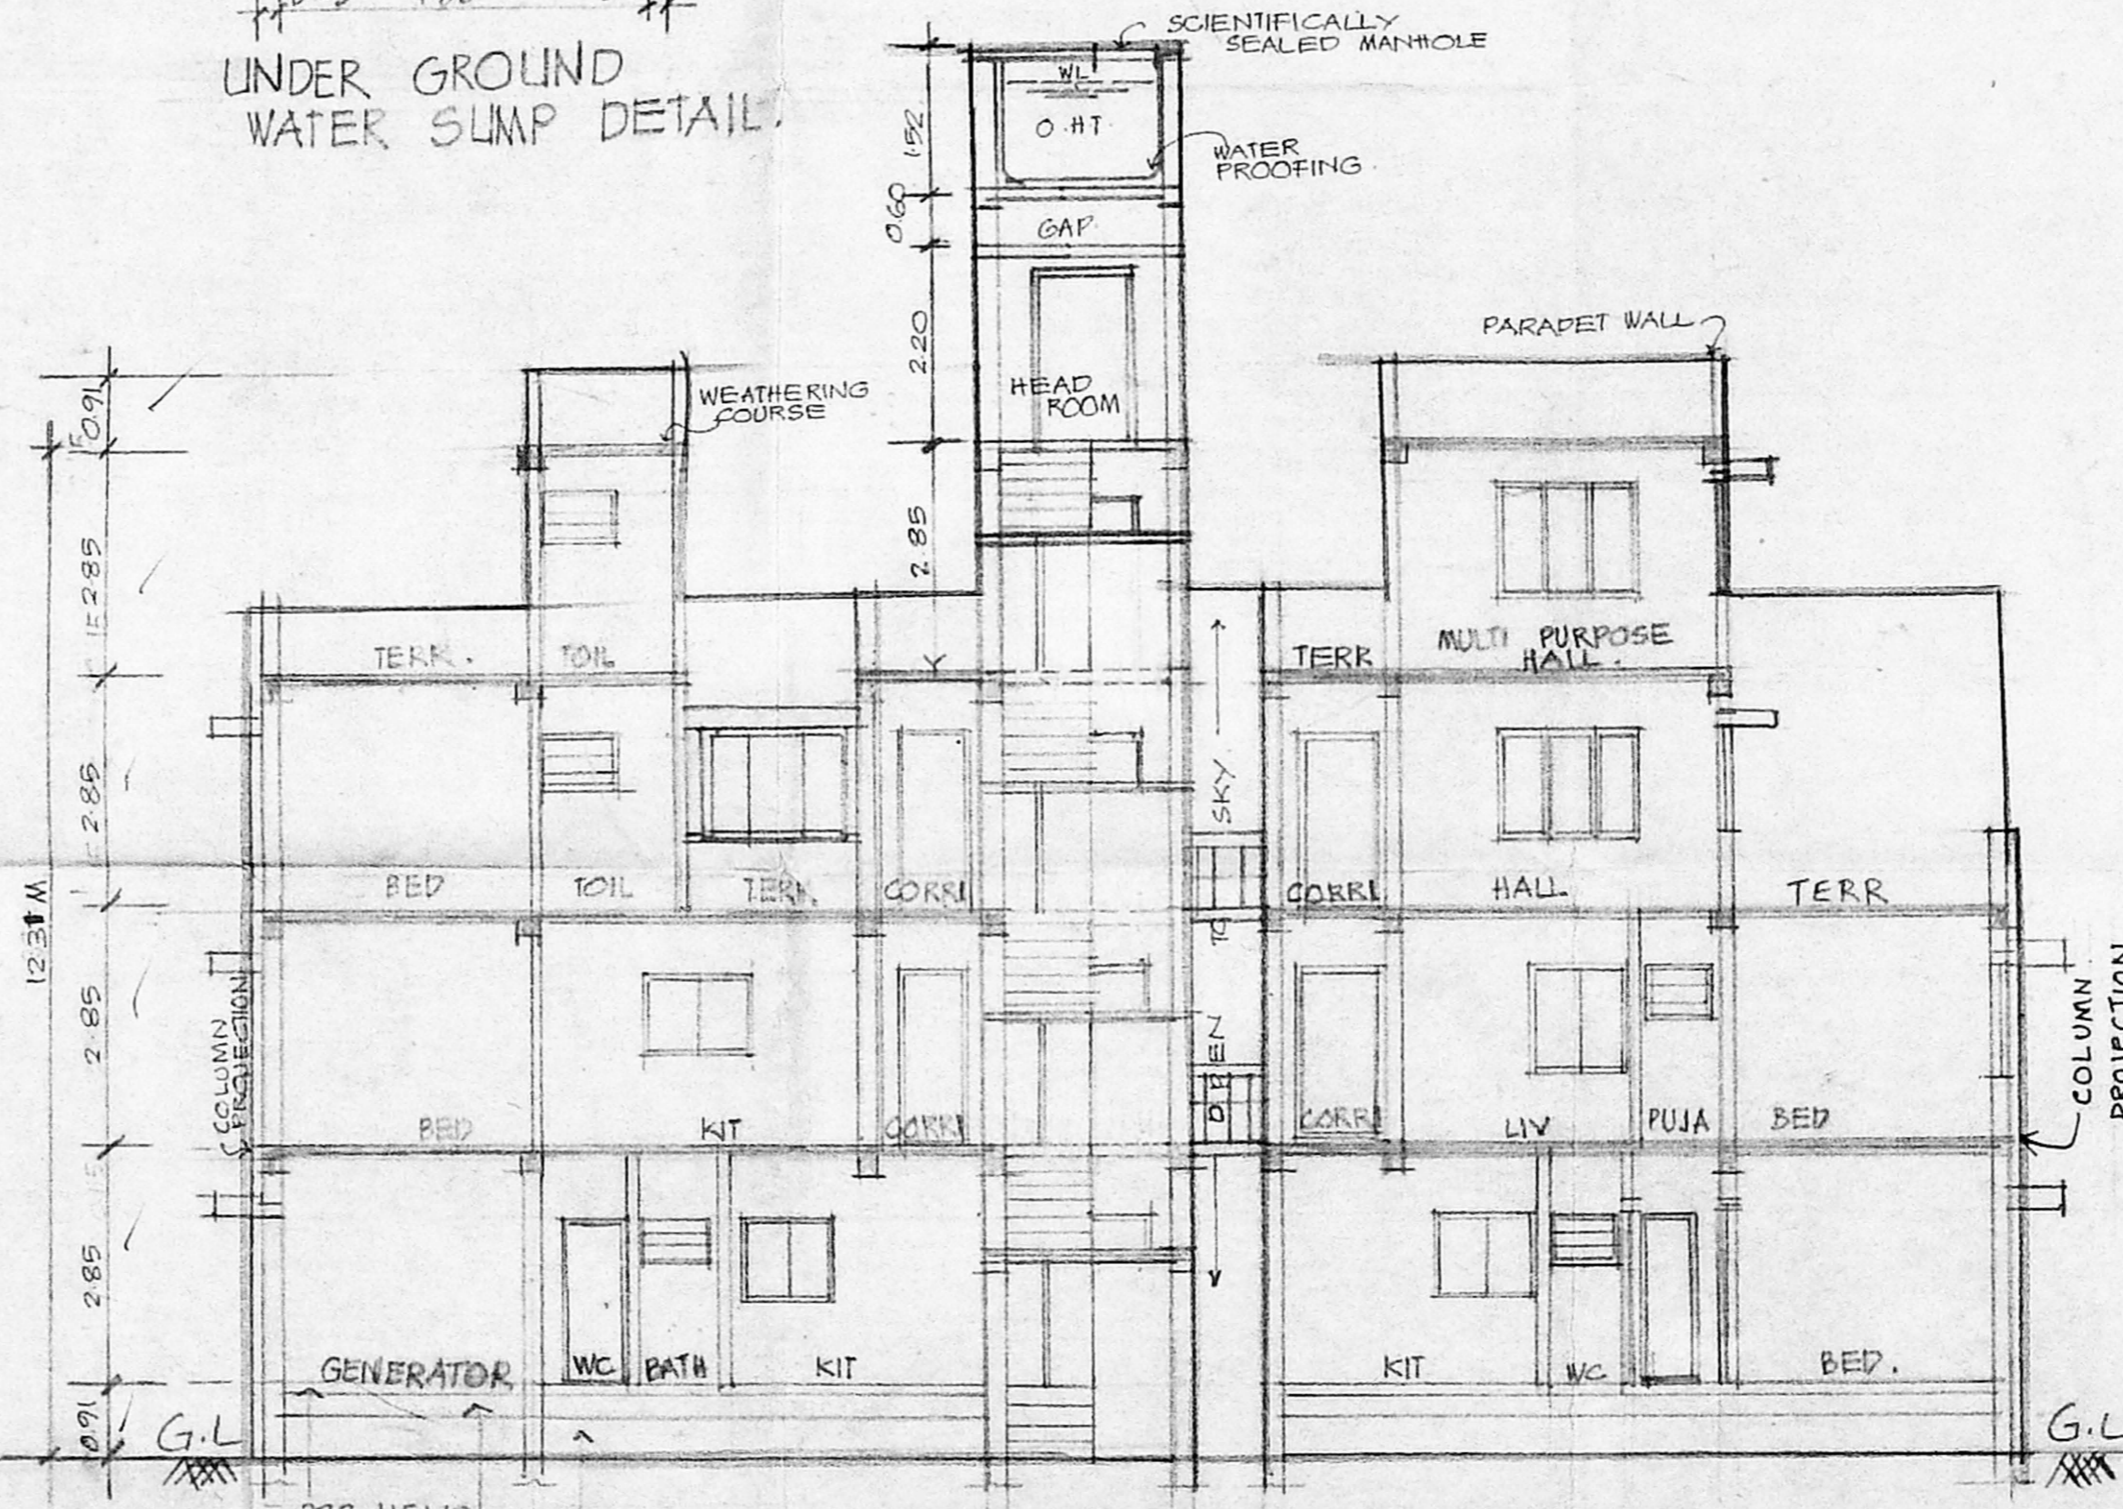

SECTION A-A.

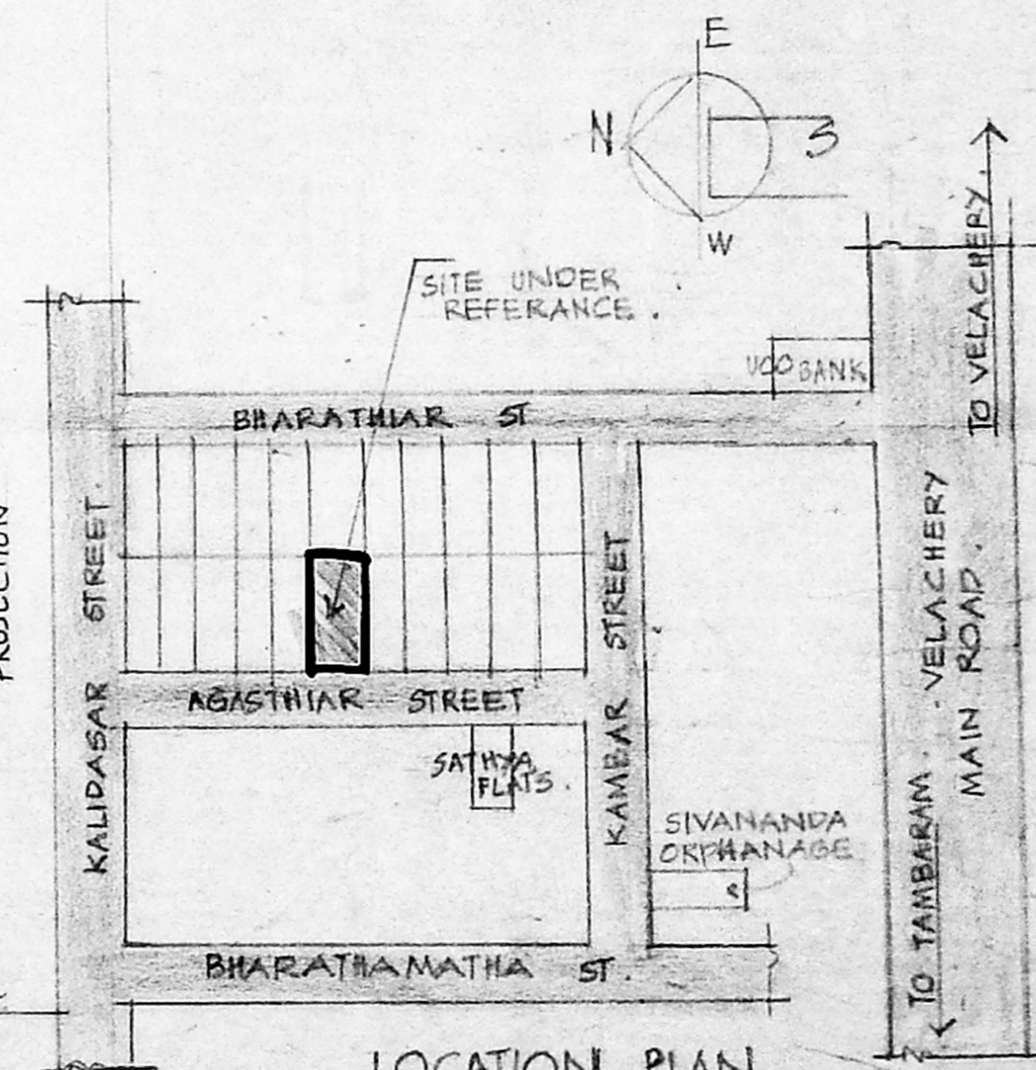

LOCATION PLAN (NOT TO SCALE).

PROPOSED RESIDENTIAL FLATS IN
DOOR NO 10, AGASTHIAR STREET
EAST TAMBARAM. PLOT Nos 206 & 214
S No 333/A1, SELAIYUR VILLAGE
TAMBARAM TALUK, KANCHEEPURAM
DISTRICT.

For ALAGHU CONSTRUCTIONS,
Ar. Valsarasa
PARTNER,
SIGNATURE OF OWNER.

P. Ravi
P. RAVI Arch. A.I.A.A.I.A.D. P.I.R.A. MCA, F.V.
LICENCED SURVEYOR CLASS I RA 08
CORPORATION OF MADRAS
18, VENKATRAMAN ST., T.NAGAR, MADRAS - 17.

P. RAVI ARCHITECTS (P) LTD
P. RAVI ARCH. A.I.A.A.I.A.D. P.I.R.A. F.V.
REGD ARCHITECT, INTERIOR DESIGNER &
REGD VALUER.
18, VENKATRAMAN STREET,
T. NAGAR
CHENNAI - 600 017.
TEL - 8241434, 8221309.