

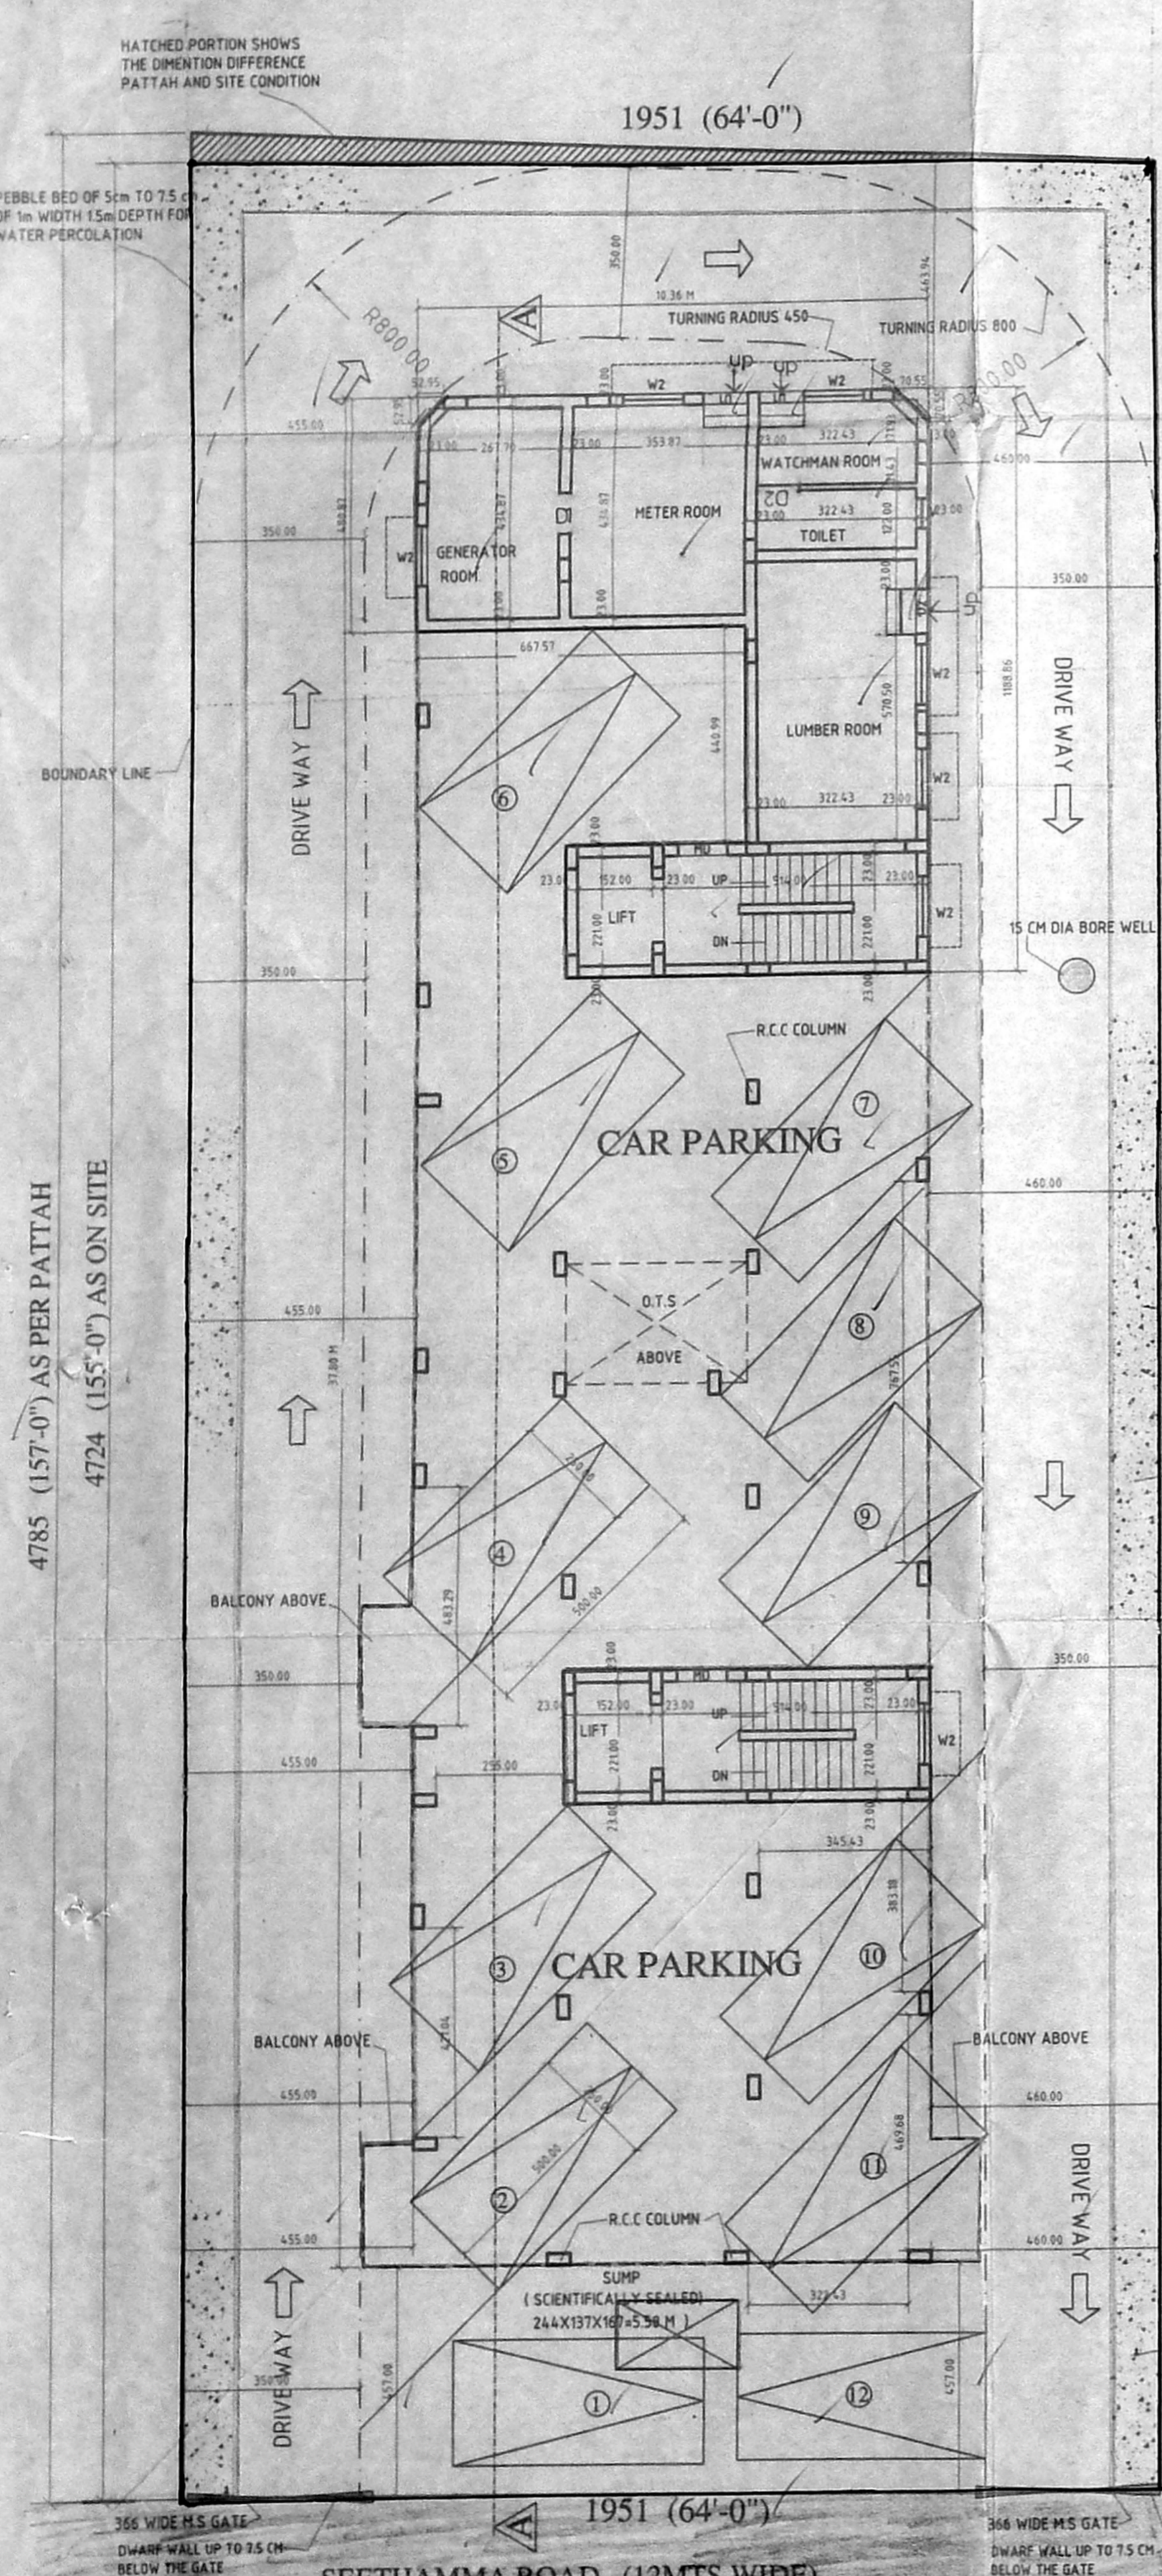



FRONT ELEVATION

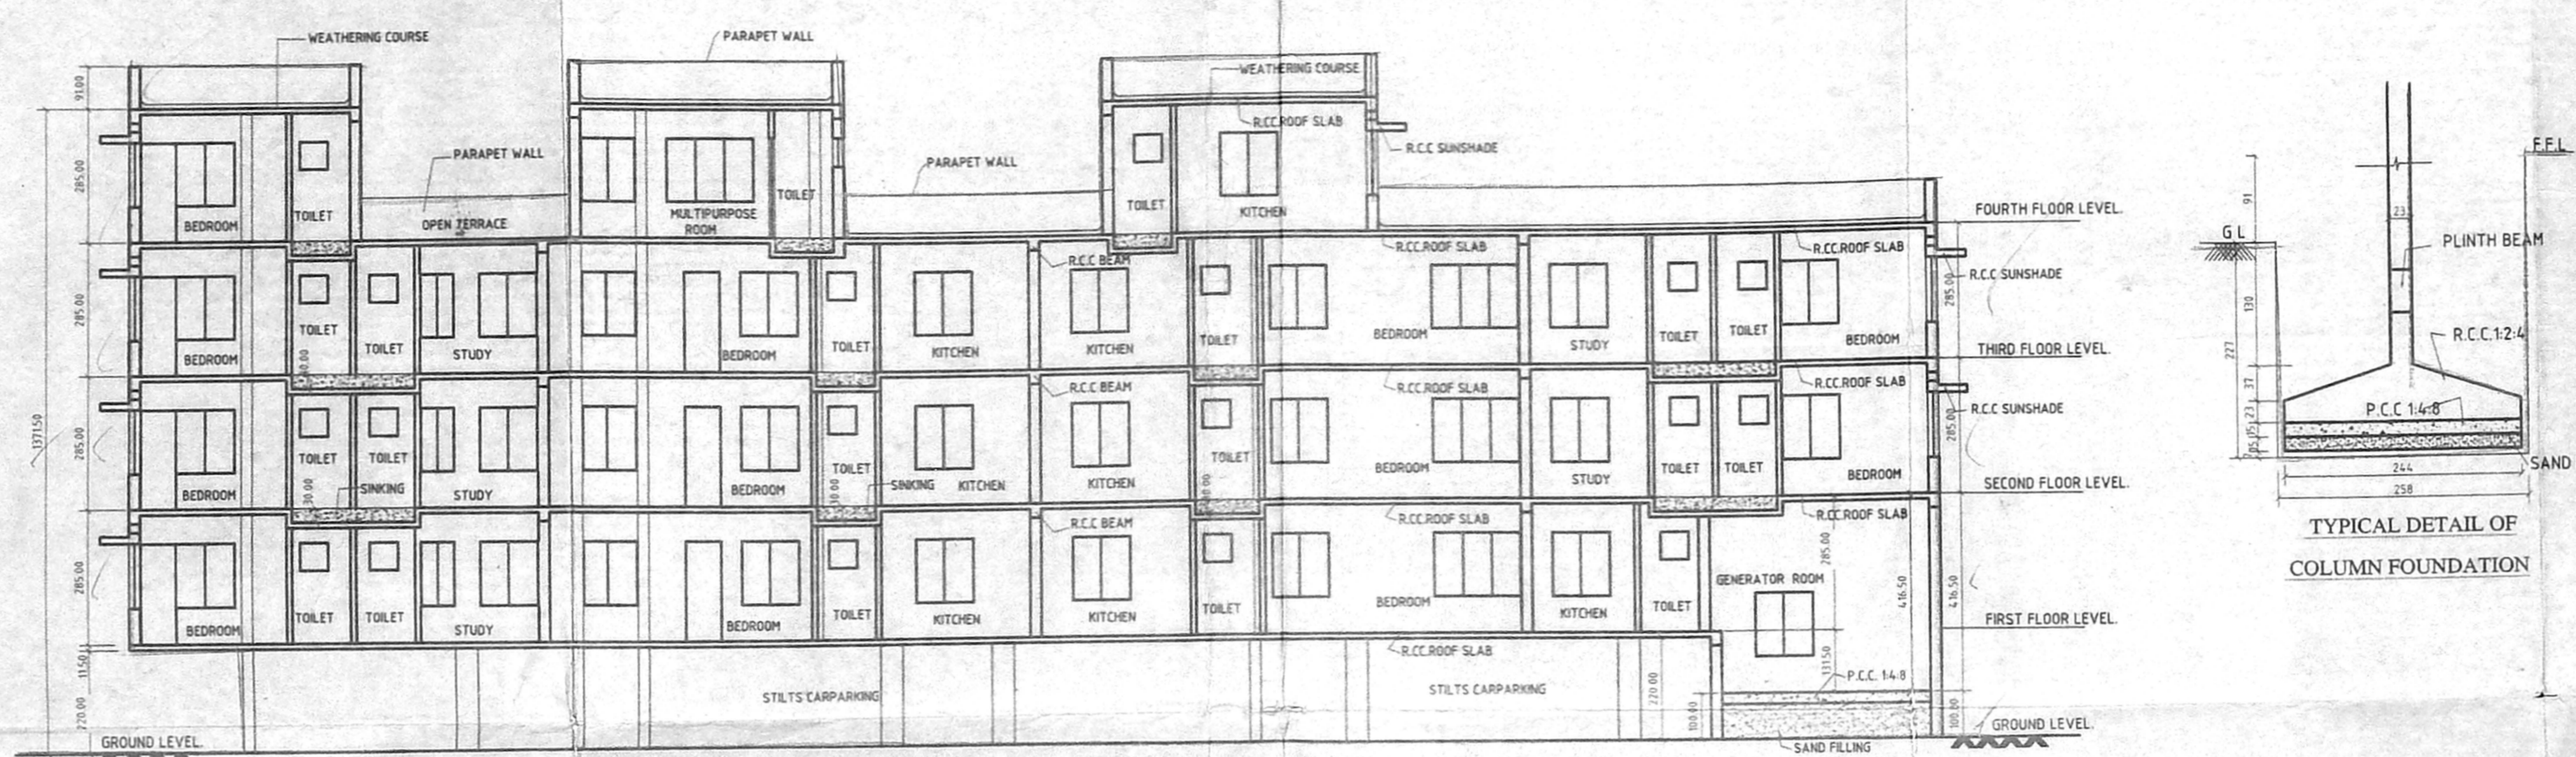


SITE CUM STILTS PARKING FLOOR

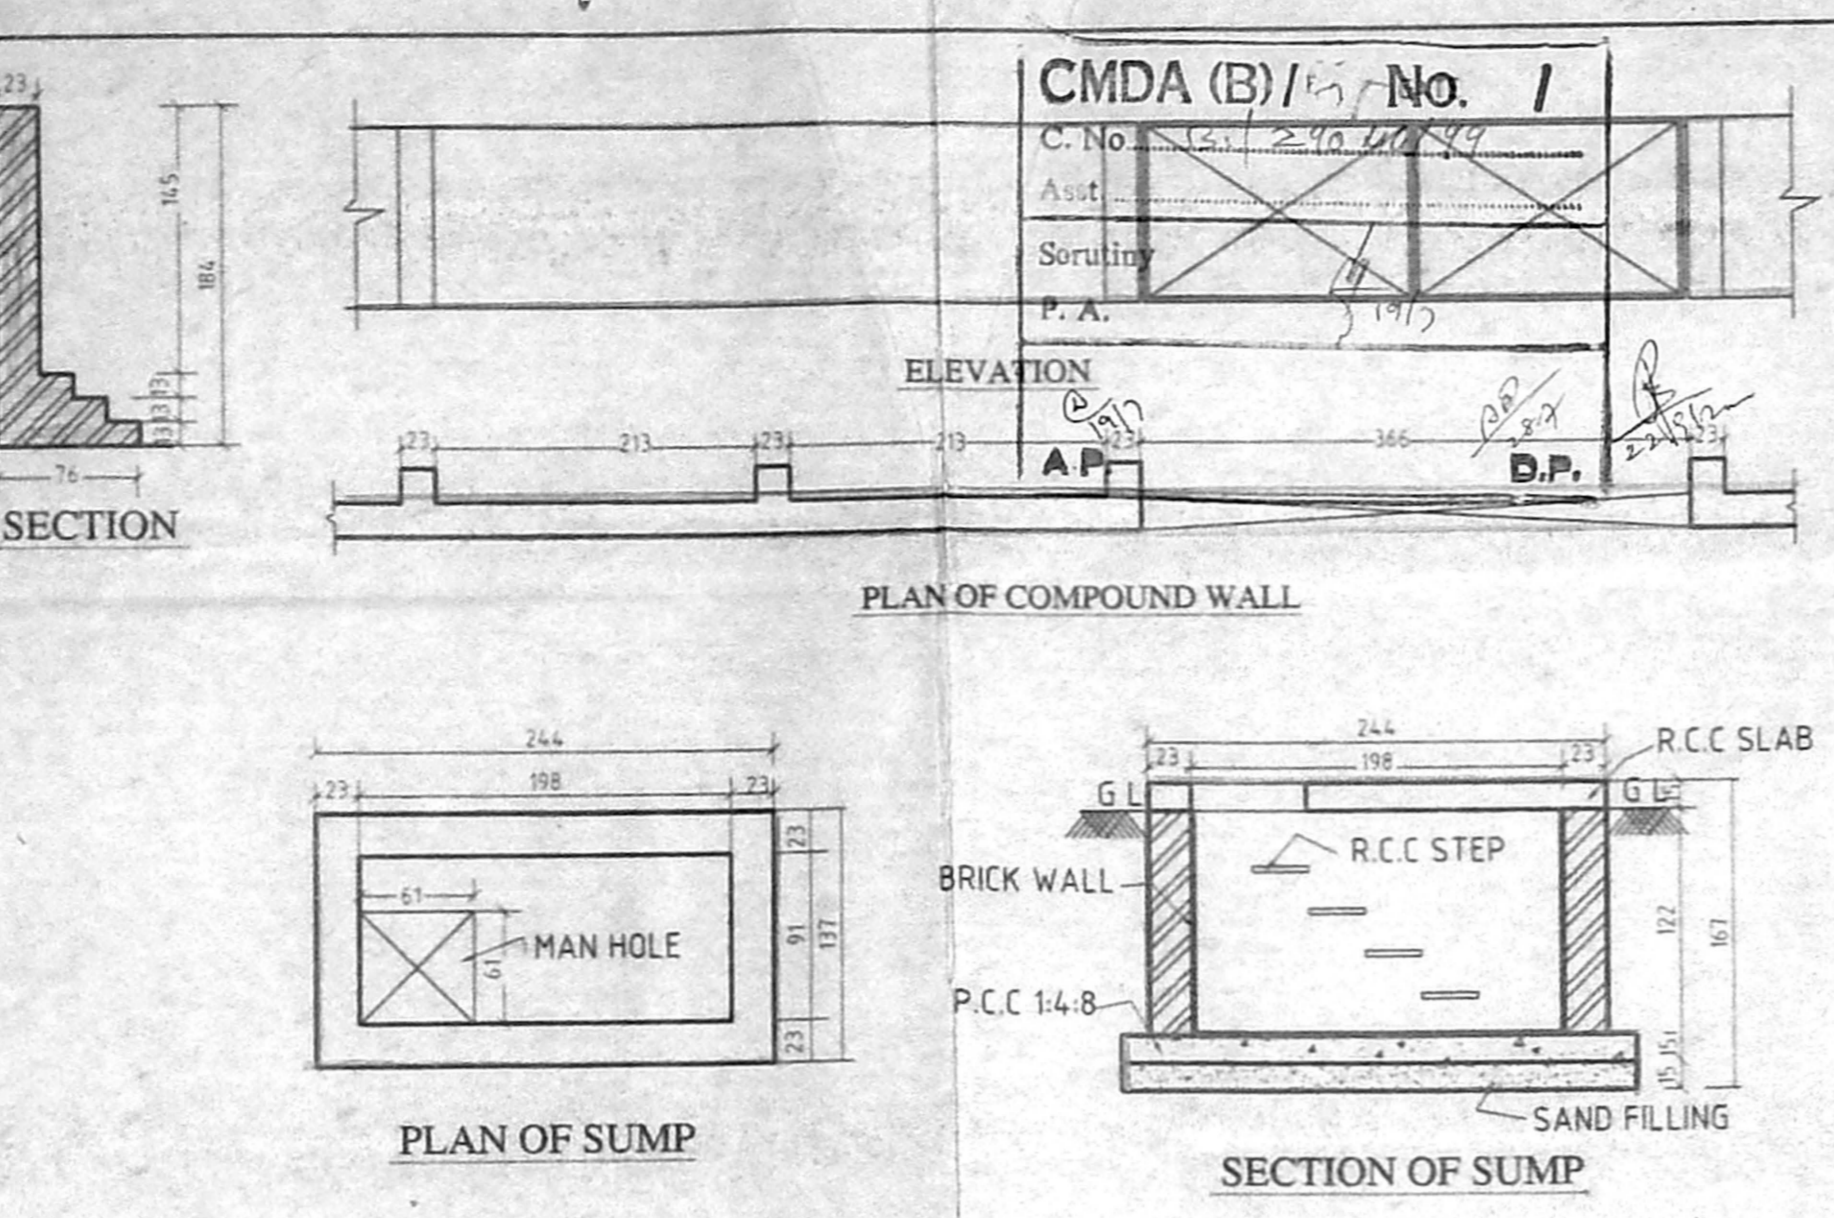


SECTION ON :AA

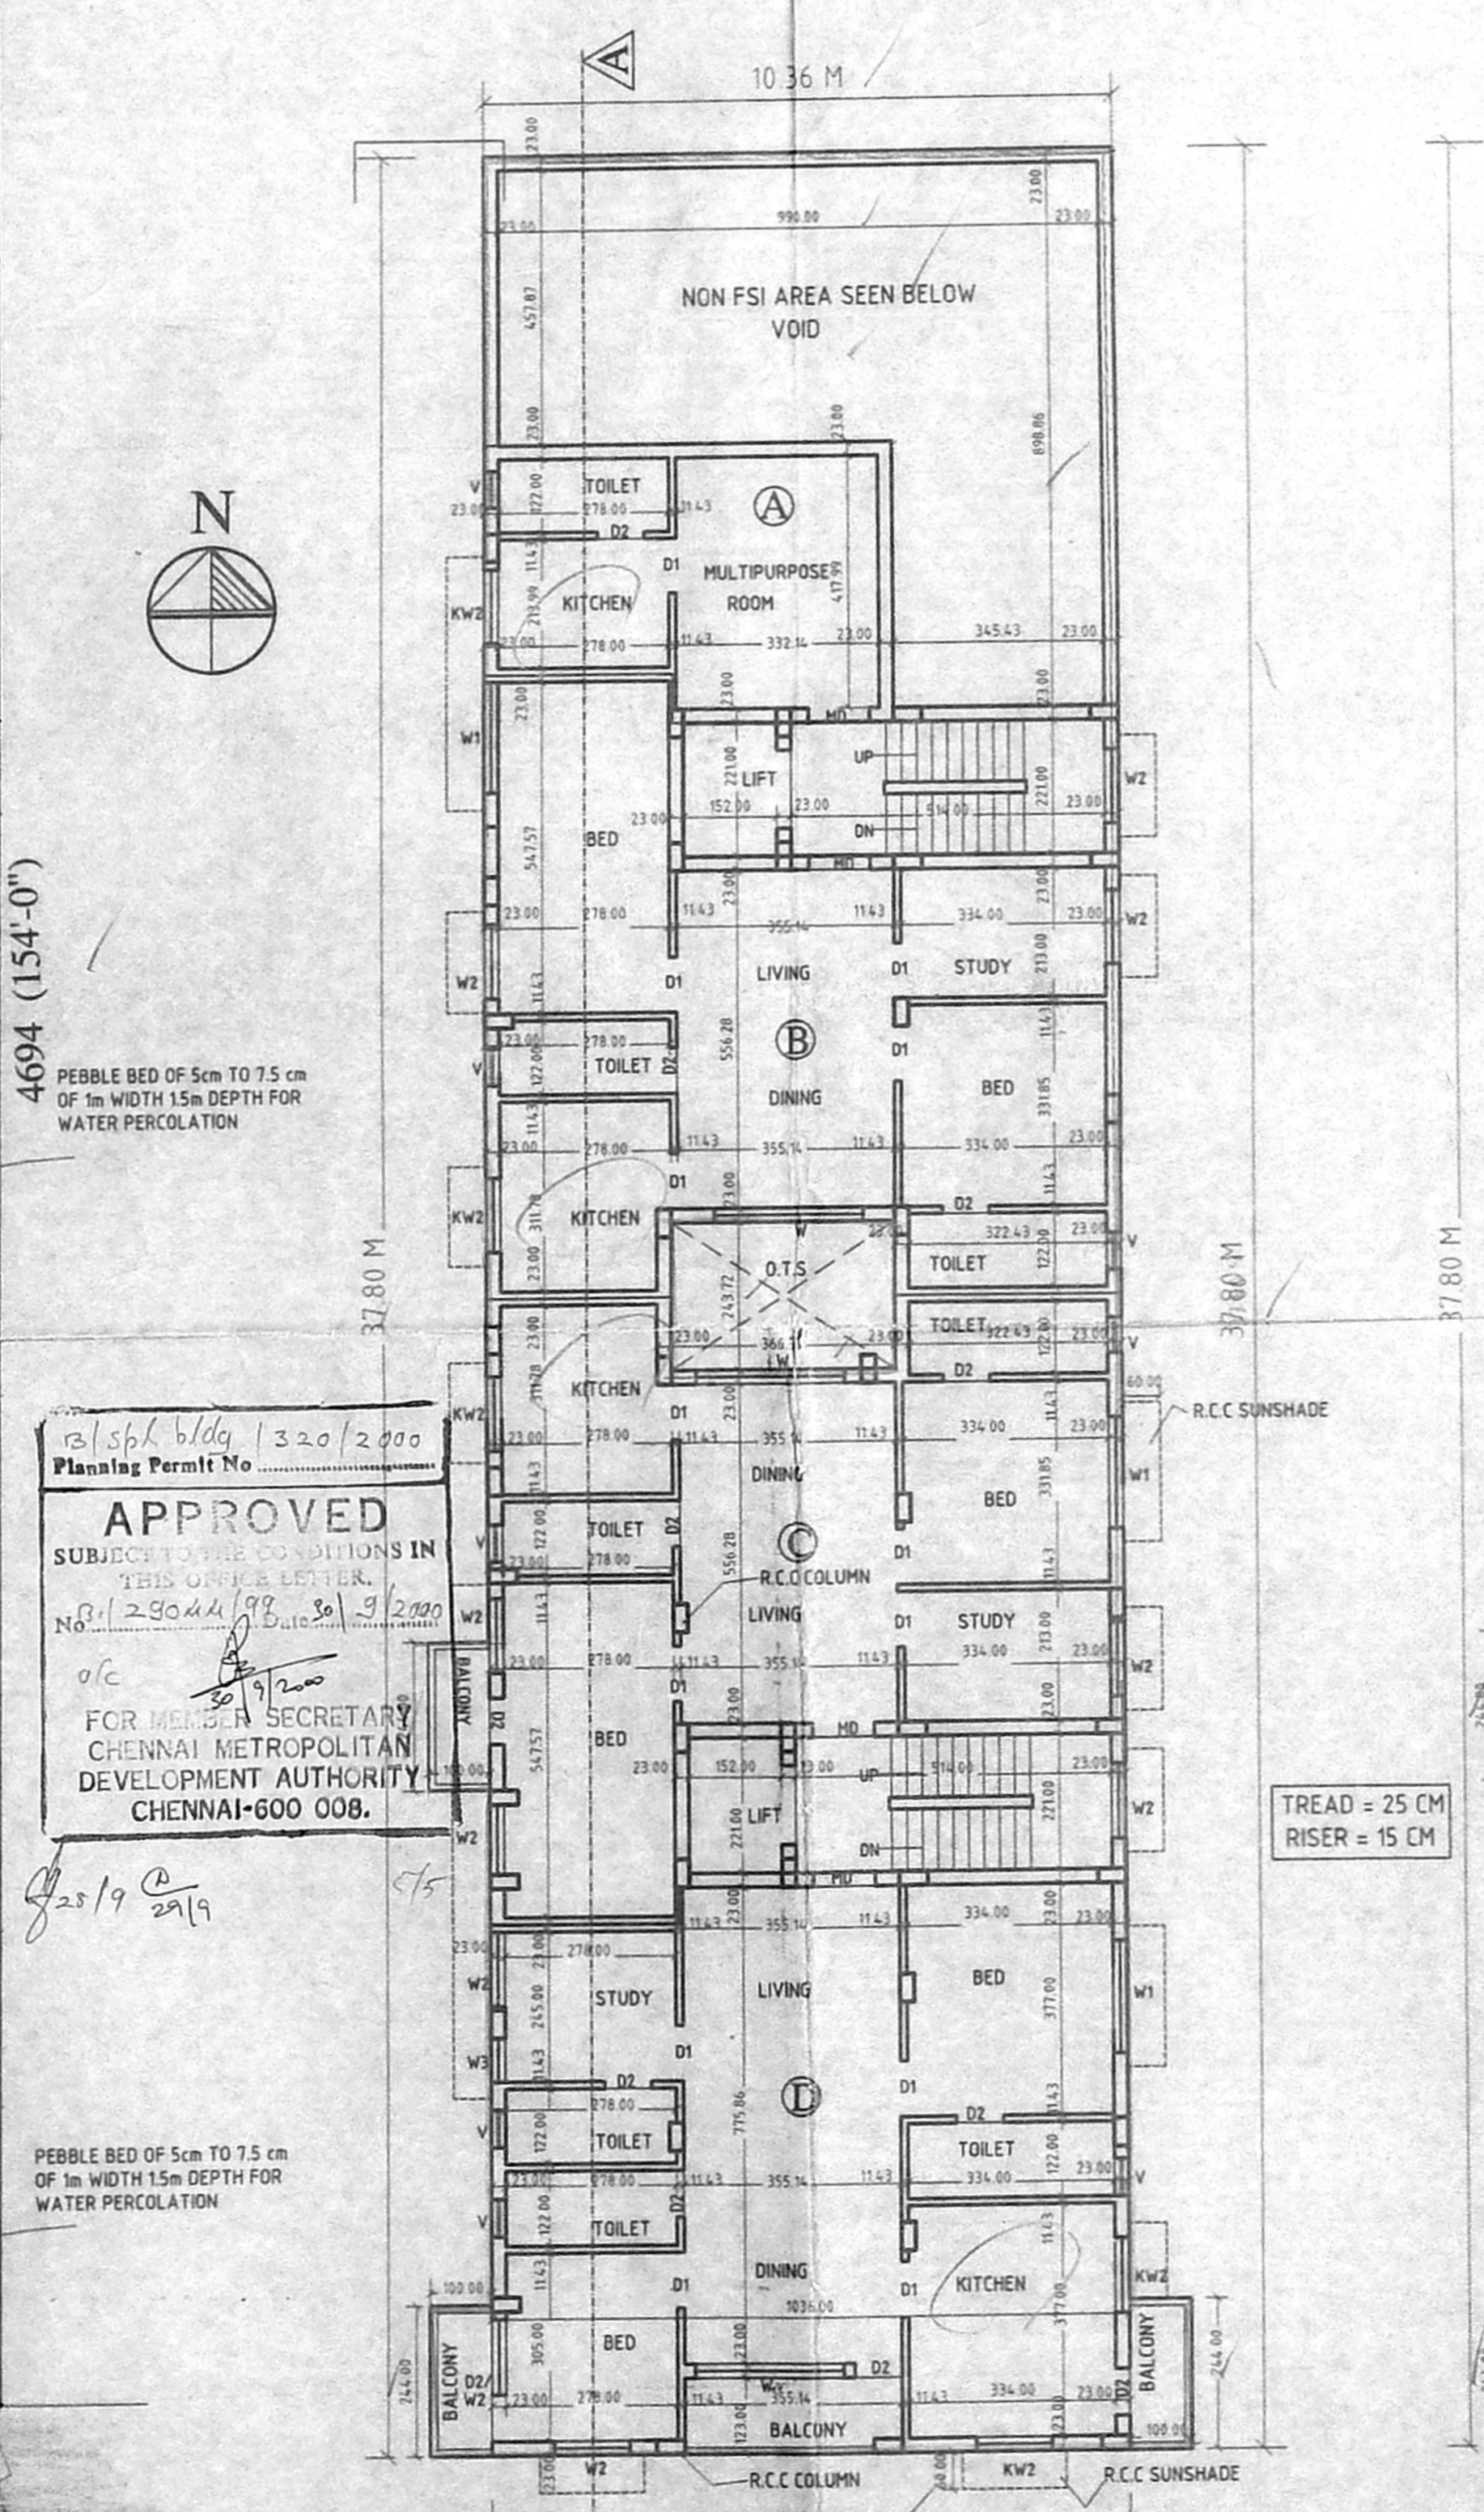


FIRST FLOOR PLAN

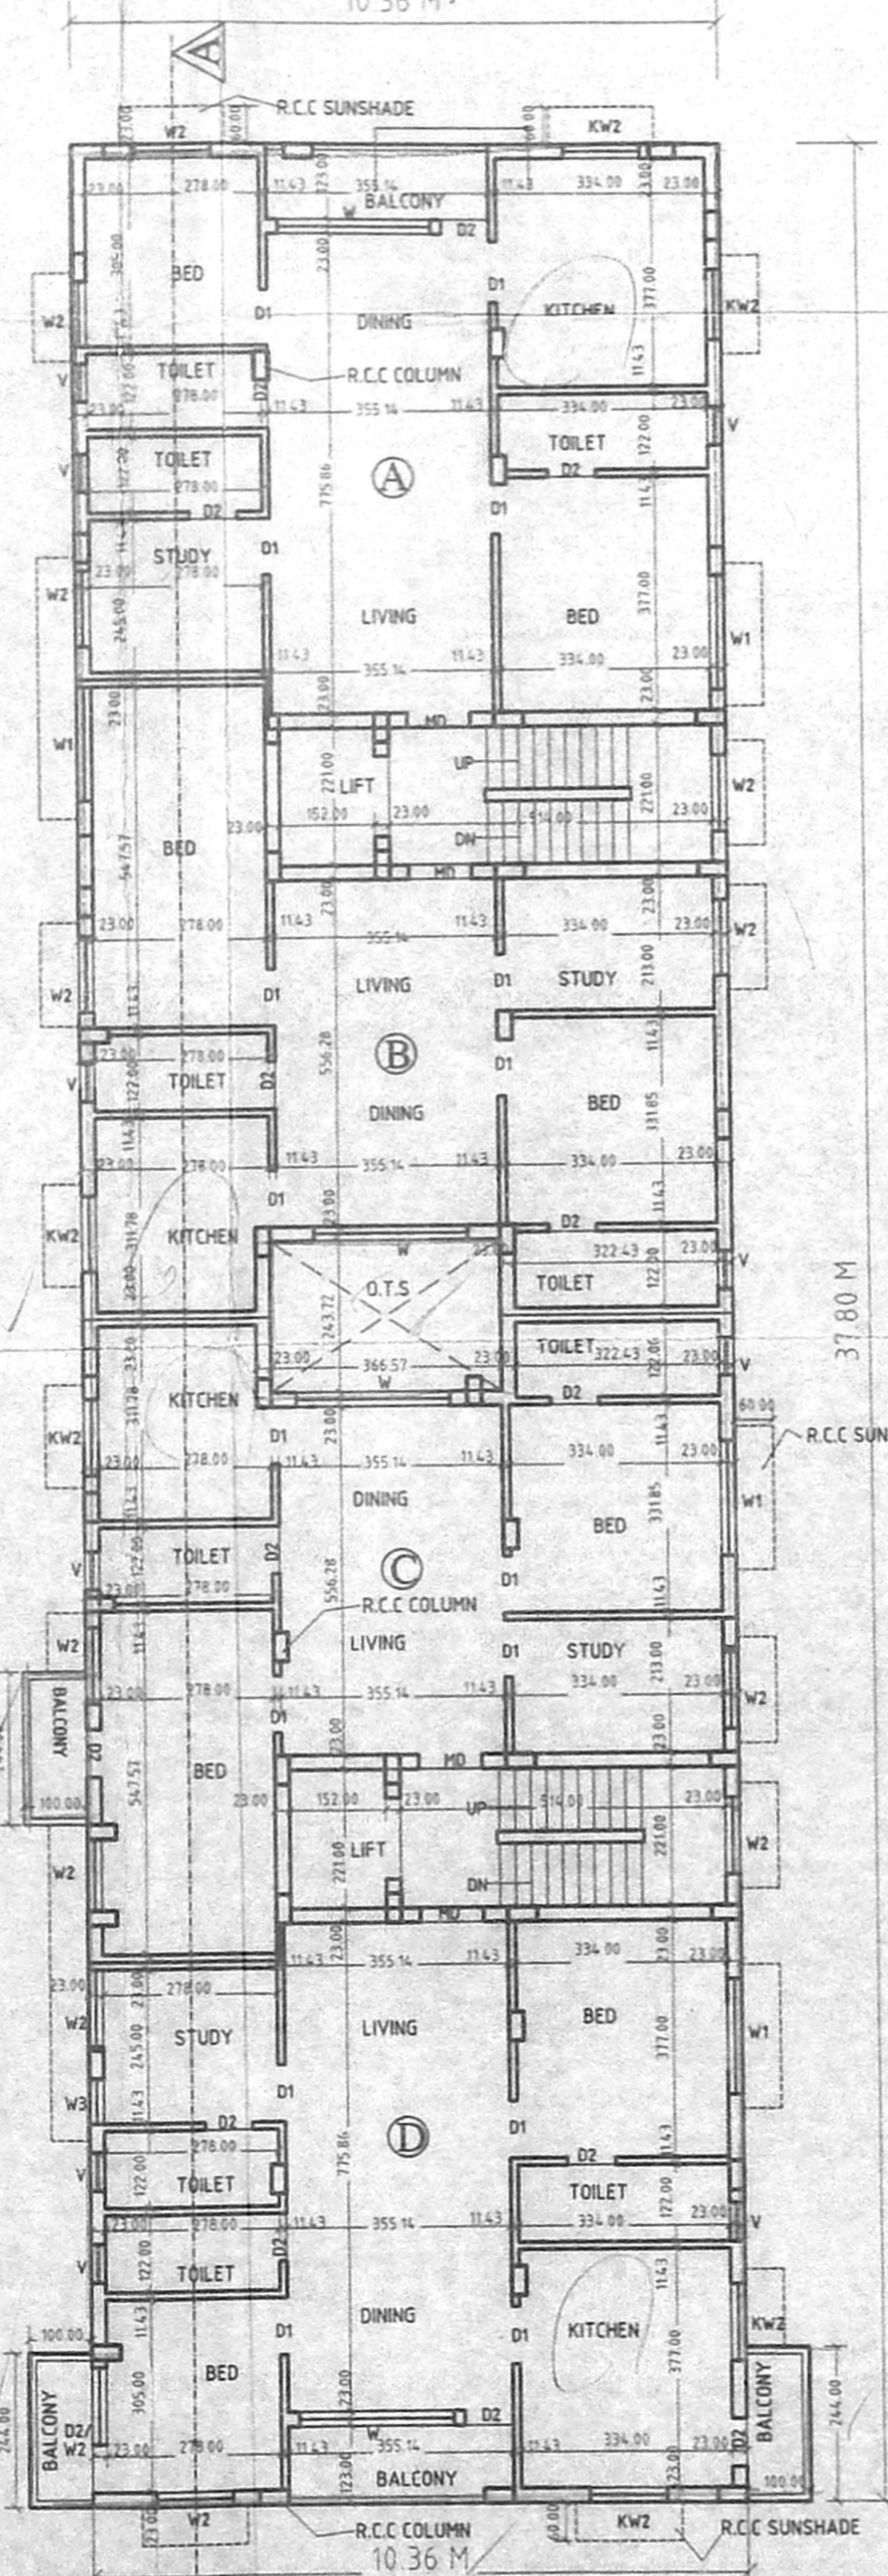


TYPICAL FLOOR PLAN (SECOND AND THIRD FLOORS)

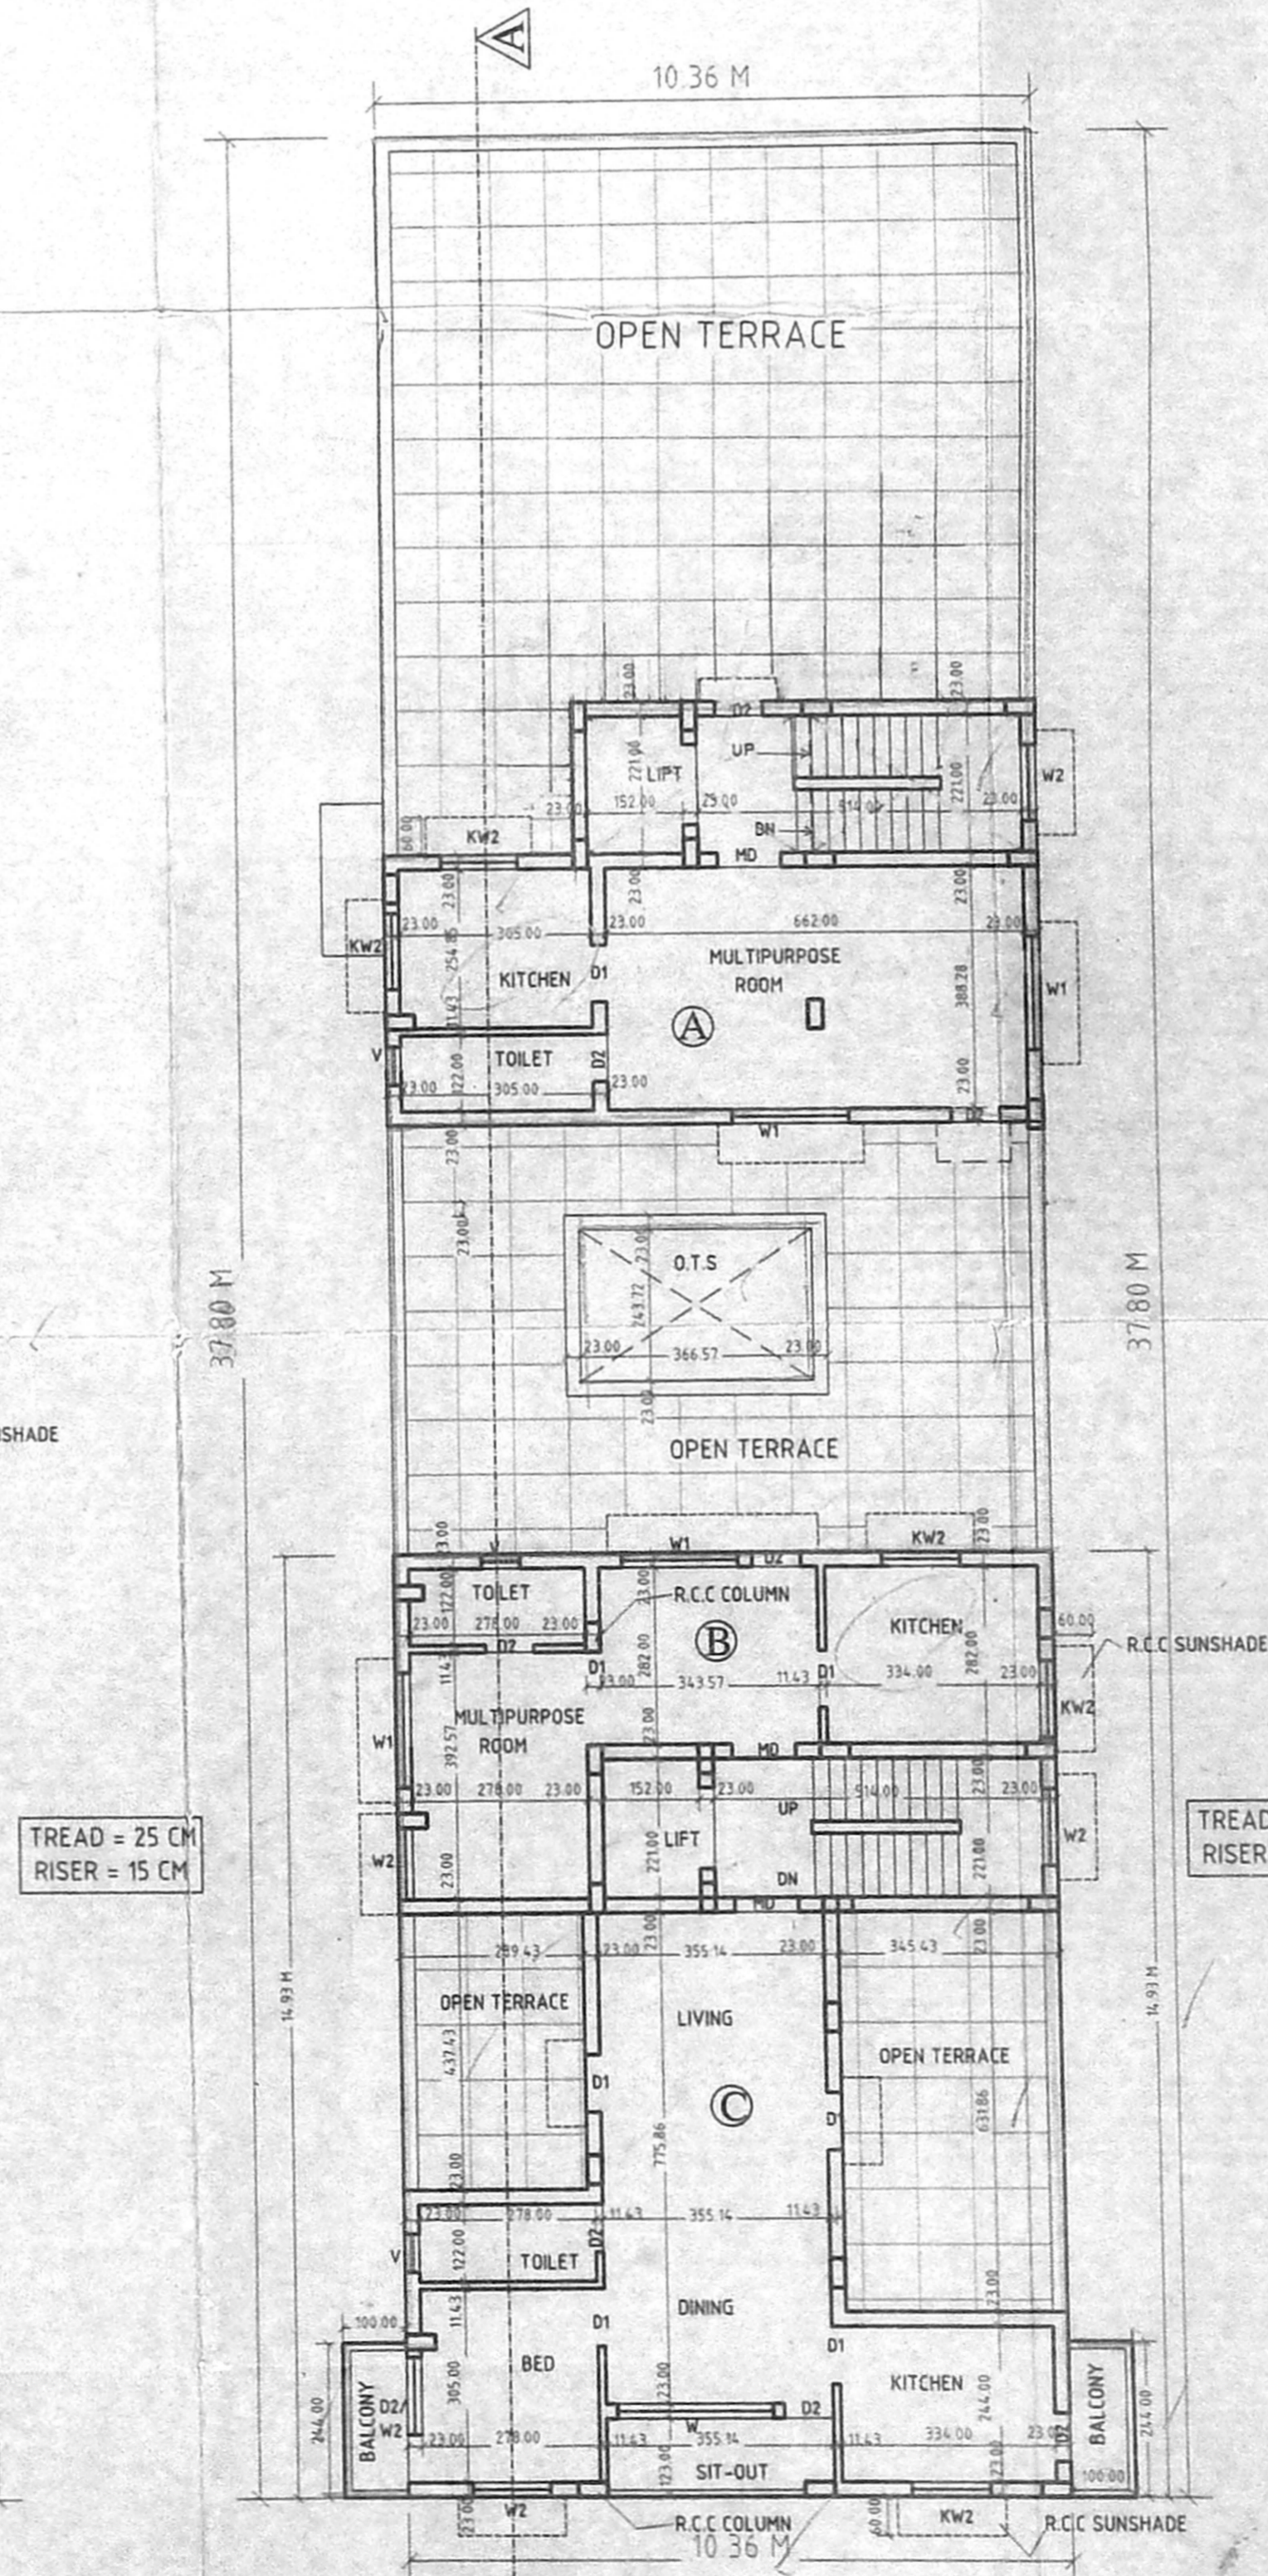

FOURTH FLOOR PLAN

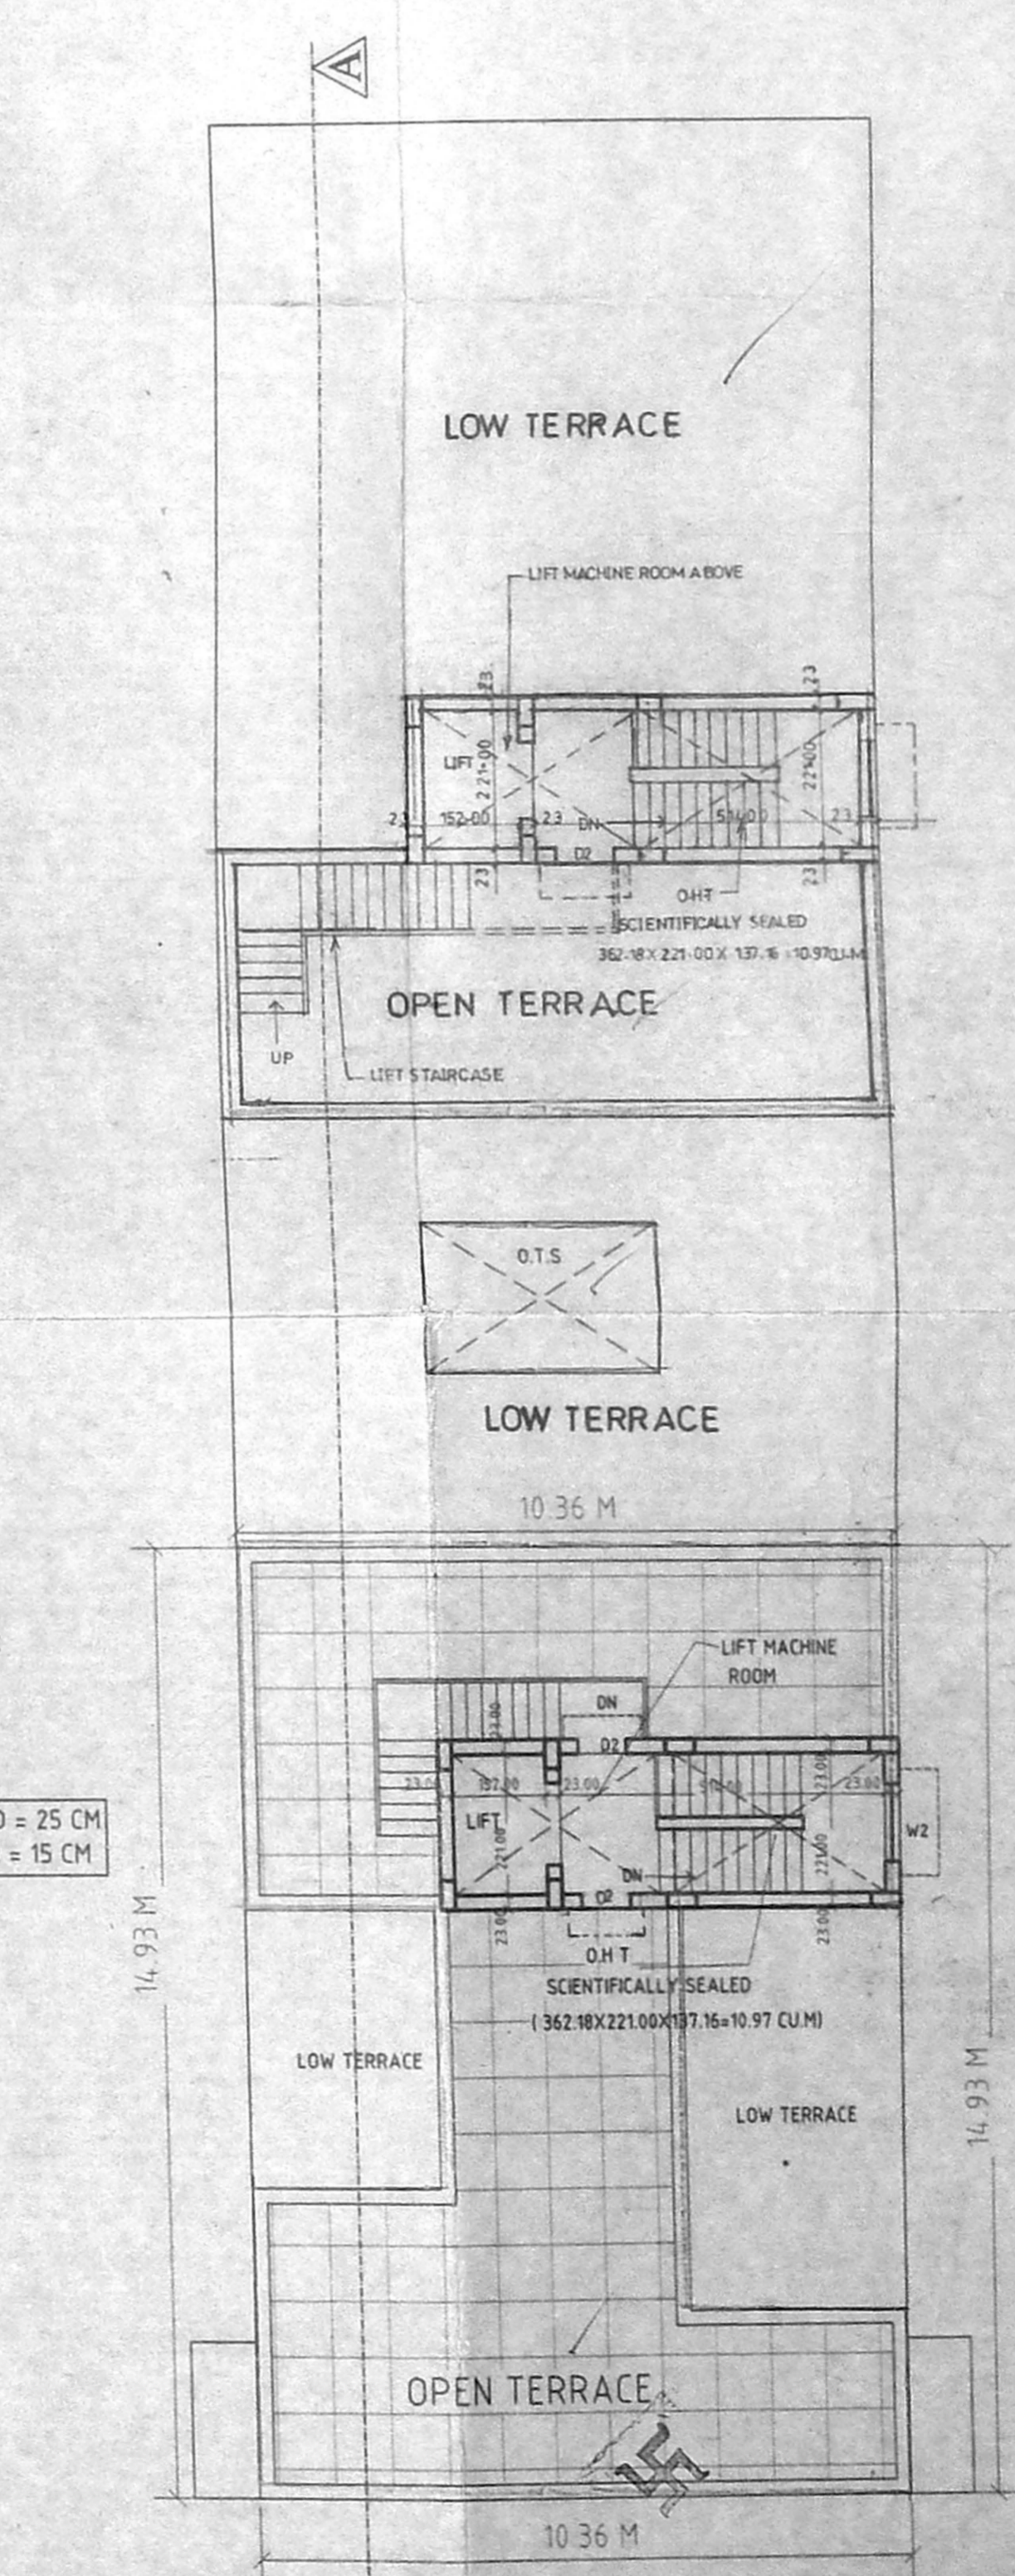


TERRACE FLOOR PLAN

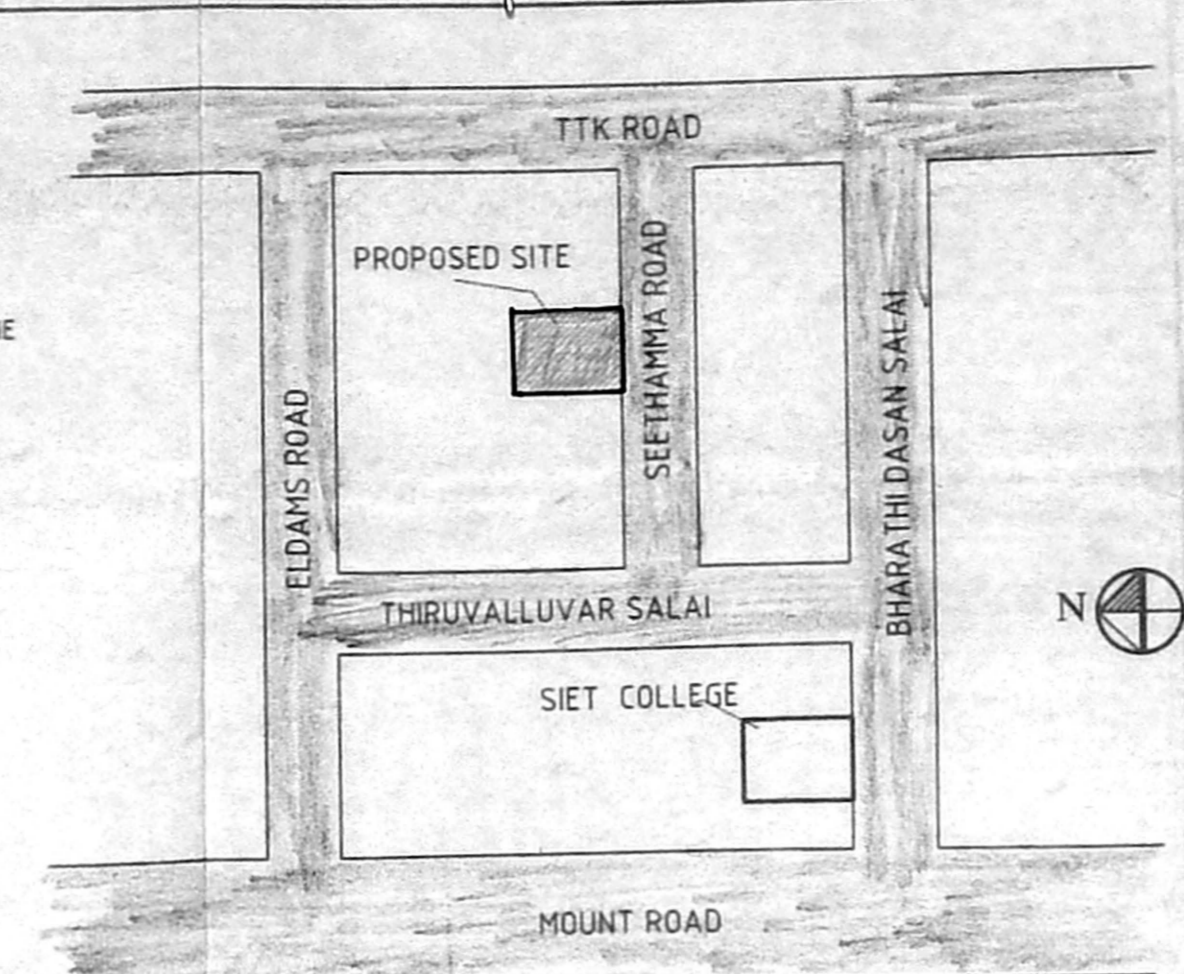

KEY PLAN (NOT TO SCALE)

SCHEDULE OF JOINERY

NO	WIDTH	HEIGHT	DESCRIPTION
M0	100	213	T.W PANELED DOOR
D1	91	213	T.W PANELED DOOR
D2	76	213	T.W PANELED DOOR
D2 /W2	198	213	DOOR CUM WINDOW
W	244	137	T.W GLAZED WINDOW
W1	183	137	T.W GLAZED WINDOW
W2	122	137	T.W GLAZED WINDOW
W3	76	137	T.W GLAZED WINDOW
KW2	122	137	T.W GLAZED WINDOW
V	61	61	T.W GLAZED VENTILATOR

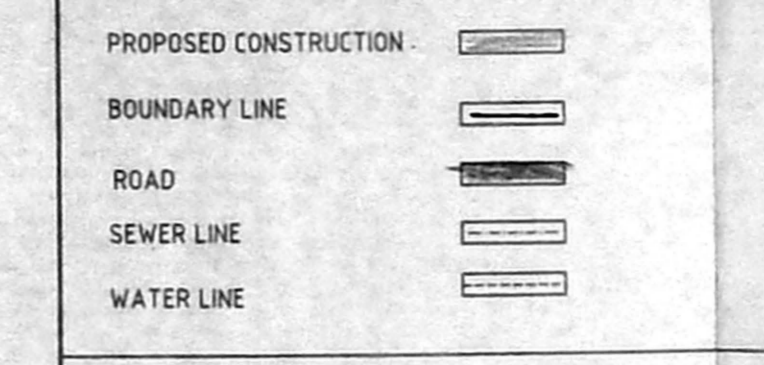

OWNER
Srinani Gantamma

ARCHITECT : *M. Dameem Ansari*
M. DAMEEM ANSARI
Regd. Architect No. C.A. 93/16/76
Licensed Surveyor, Corp. of Madras No. R.A. 299
ANSARI & ASSOCIATES
2, MANNAR REDDY STREET
T. NAGAR, MADRAS-600 017

M. DAMEEM ANSARI M.Arch A.I.I.A. REGD
ARCHITECT NO. C.A. 93/16/76 LICENSED
SURVEYOR CORPN OF MADRAS NO:R.A. 299
#2, MANNAR REDDY STREET,
T.NAGAR, CHENNAI -6000 17.

- SPECIFICATIONS:**
1. THE (14.7) BLOCK WALL TO BE CONSTRUCTED IN M.S. ROADS AT EVERY COURSE.
 2. PLASTERING THE WALLS IN CM.
 3. PLASTERING THE CEILING AND EXPOSED CONCRETE SURFACE IN CM 1:3.
 4. WEATHERING COURSE IN BRICK JELLY LINE CONCRETE AND AVERAGE THE WITH A COURSE OF FLATS TILES IN CM 1:3.
 5. FLOORING WITH HYDRAULIC PRESSED MOSAIC TILES SET IN CM 1:4 AND SKIRTINGS' HEIGHT.
 6. THE O.H.T IS HERMETICALLY SEALED.
 7. THE SUMP IS SCIENTIFICALLY SEALED.

PROJECT: 10' X 80.5'
PROPOSED CONSTRUCTION OF RESIDENTIAL BUILDING AT, DOOR NO-46 SEETHAMMA ROAD ALWARPET CHENNAI -18 R.S NO: 3769/7, BLOCK NO: 74 OF MYLAPORE MADRAS DISTRICT, CORP. DVN NO- 115 ZONE VIII

AREA STATEMENT

AREA	SQ.M	SQ. FT
PLOT AREA AS PER DOCUMENT	912.95	9826.99
PLOT AREA AS ON SITE (AREA TAKEN FOR F.S.I. CALCULATIONS)	918.61	9887.91
GROUND FLOOR AREA	60.06	646.48
FIRST FLOOR AREA	323.94	3486.89
SECOND FLOOR AREA	390.00	4197.96
THIRD FLOOR AREA	390.00	4197.96
FOURTH FLOOR AREA	197.50	2125.89
TOTAL BUILD UP AREA	1361.50	14655.18
NON F.S.I GENERATOR ROOM, METER ROOM, WATCH MAN ROOM, TOILET, LUMBER ROOM F.S.I	54.88	590.72
PLOT COVERAGE	14.91	4.245%
SCALE	1:100	DATE: 6-6-2000
DRAWN BY:	B.KUMUTHA	

Planning Permit No. 131/16/2000
APPROVED
SUBJECT TO THE CONDITIONS IN THIS OFFICE LETTER.
No. 12/30/44/198, Dt. 09.09.2000
o/c
FOR MENTION IN SECRETARY
CHENNAI METROPOLITAN
DEVELOPMENT AUTHORITY
CHENNAI-600 008.
23/9/2019