




B/SPL-BLDG/83/2000  
 Planning Permit No. **APPROVED**  
 SUBJECT TO THE CONDITIONS IN THIS OFFICE LETTER  
 B/1/30066/29/24/2000  
 No. 9/c  
 12/11/2000  
 FOR MEMBER SECRETARY  
 CHENNAI METROPOLITAN  
 DEVELOPMENT AUTHORITY  
 CHENNAI-600 008.

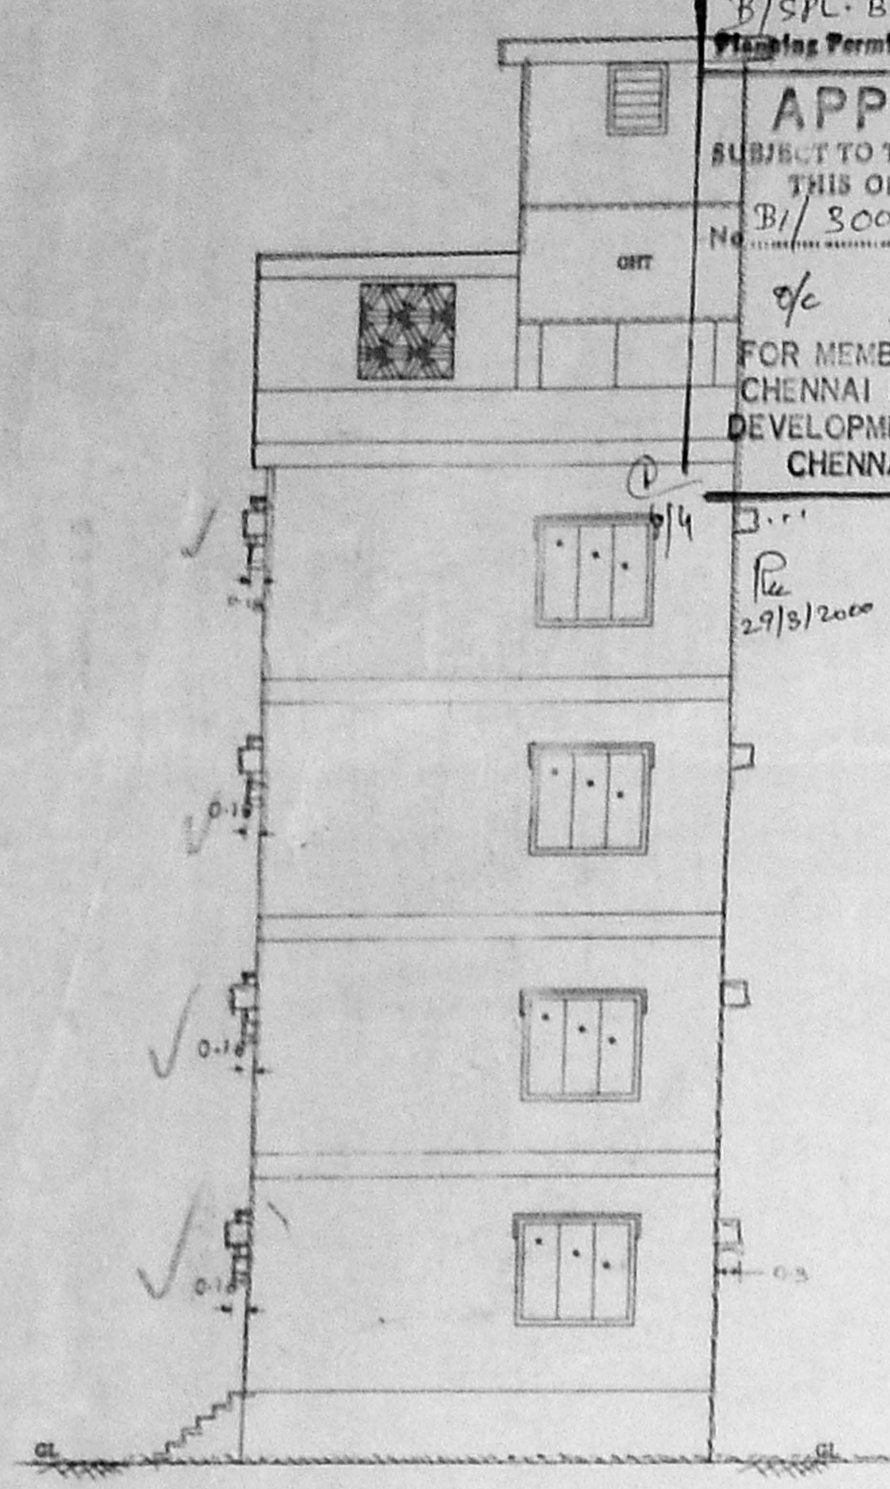


ELEVATION

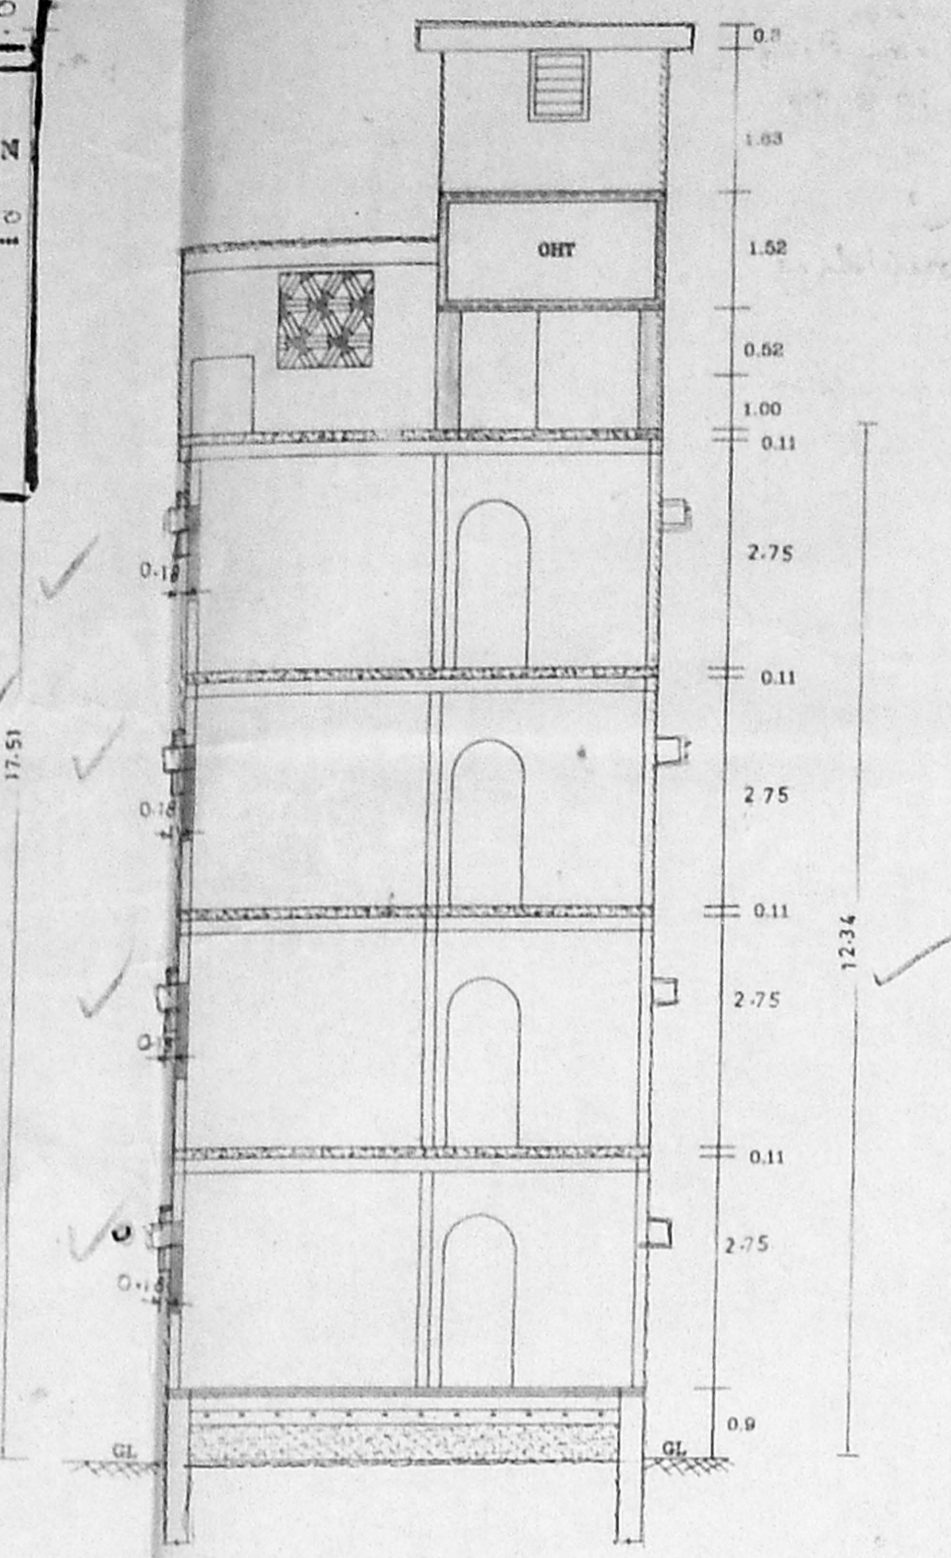

SECTION ON XX

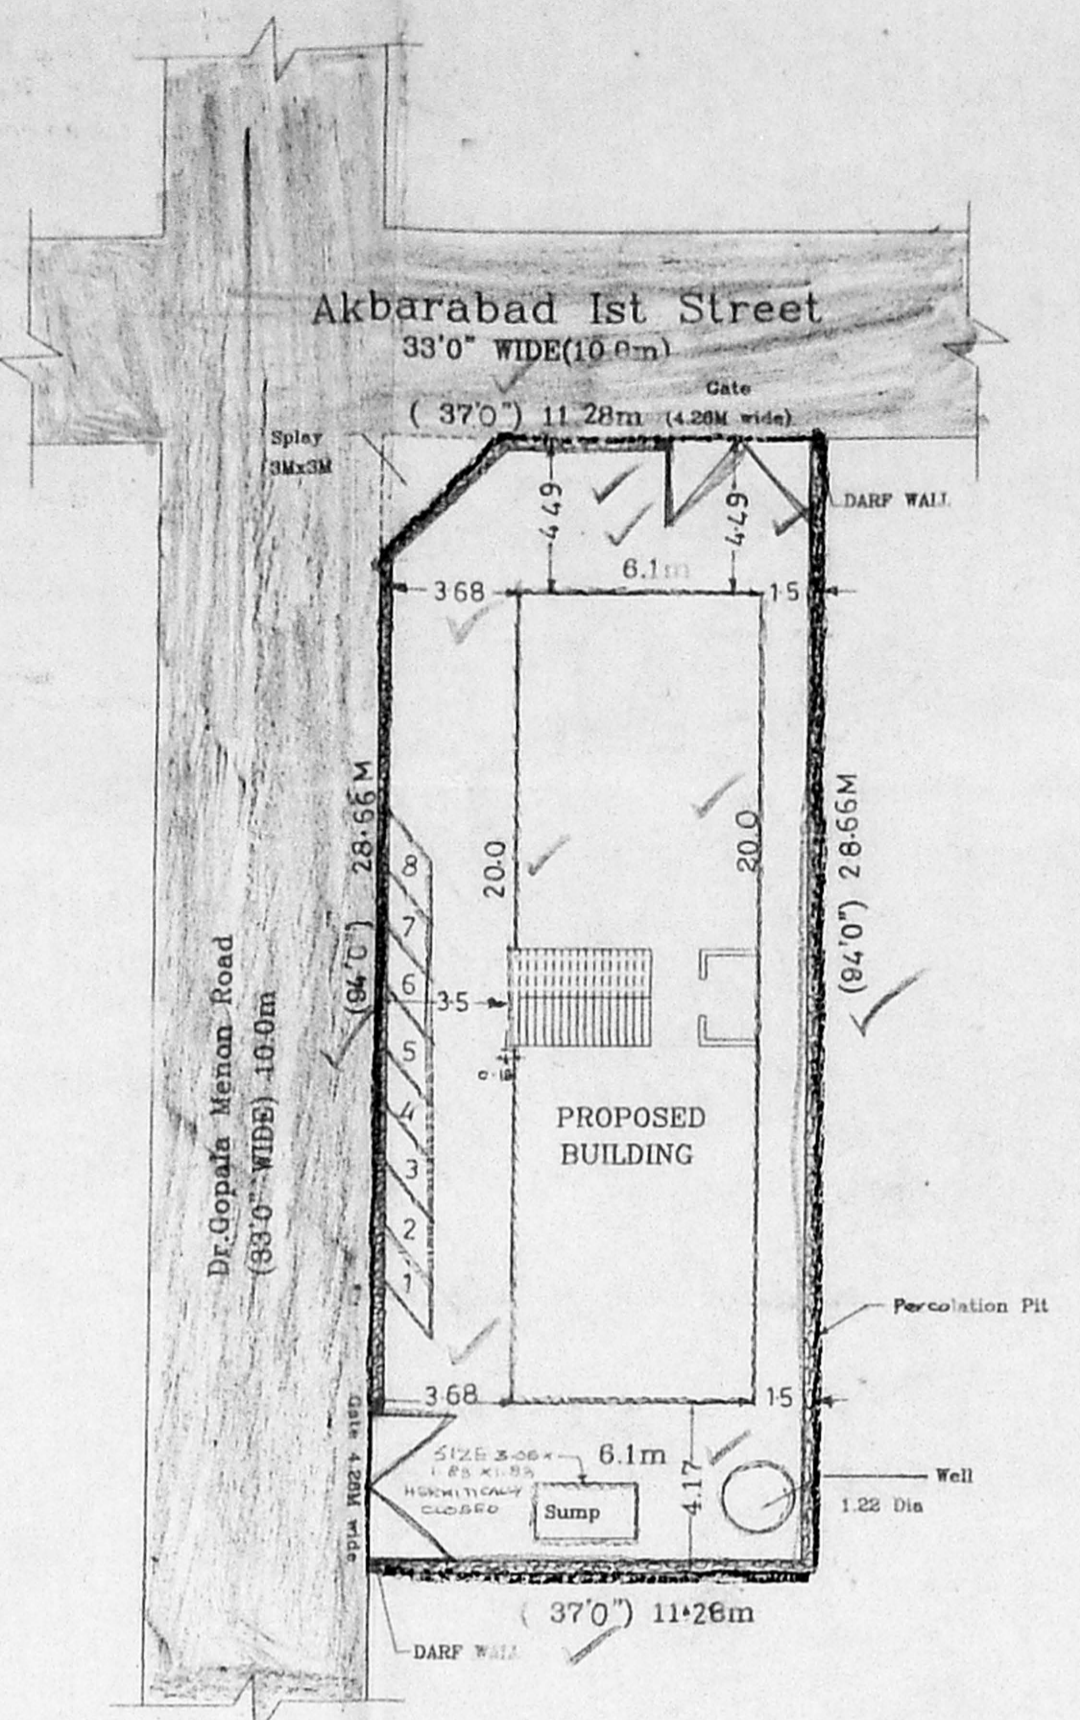


SITE PLAN SCALE 1:200

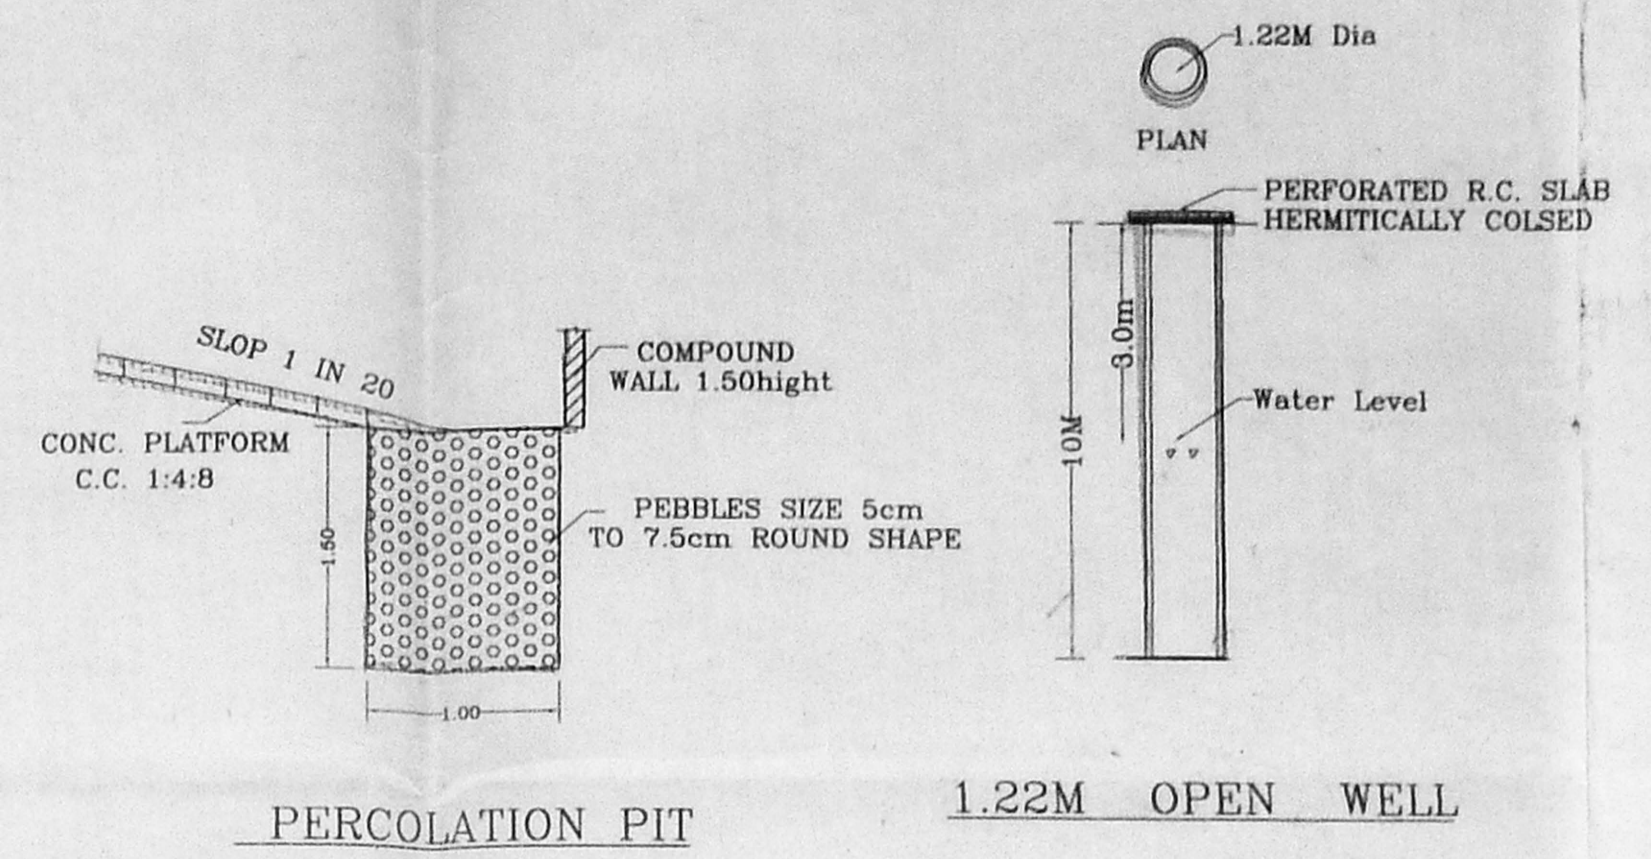


PERCOLATION PIT

1.22M OPEN WELL

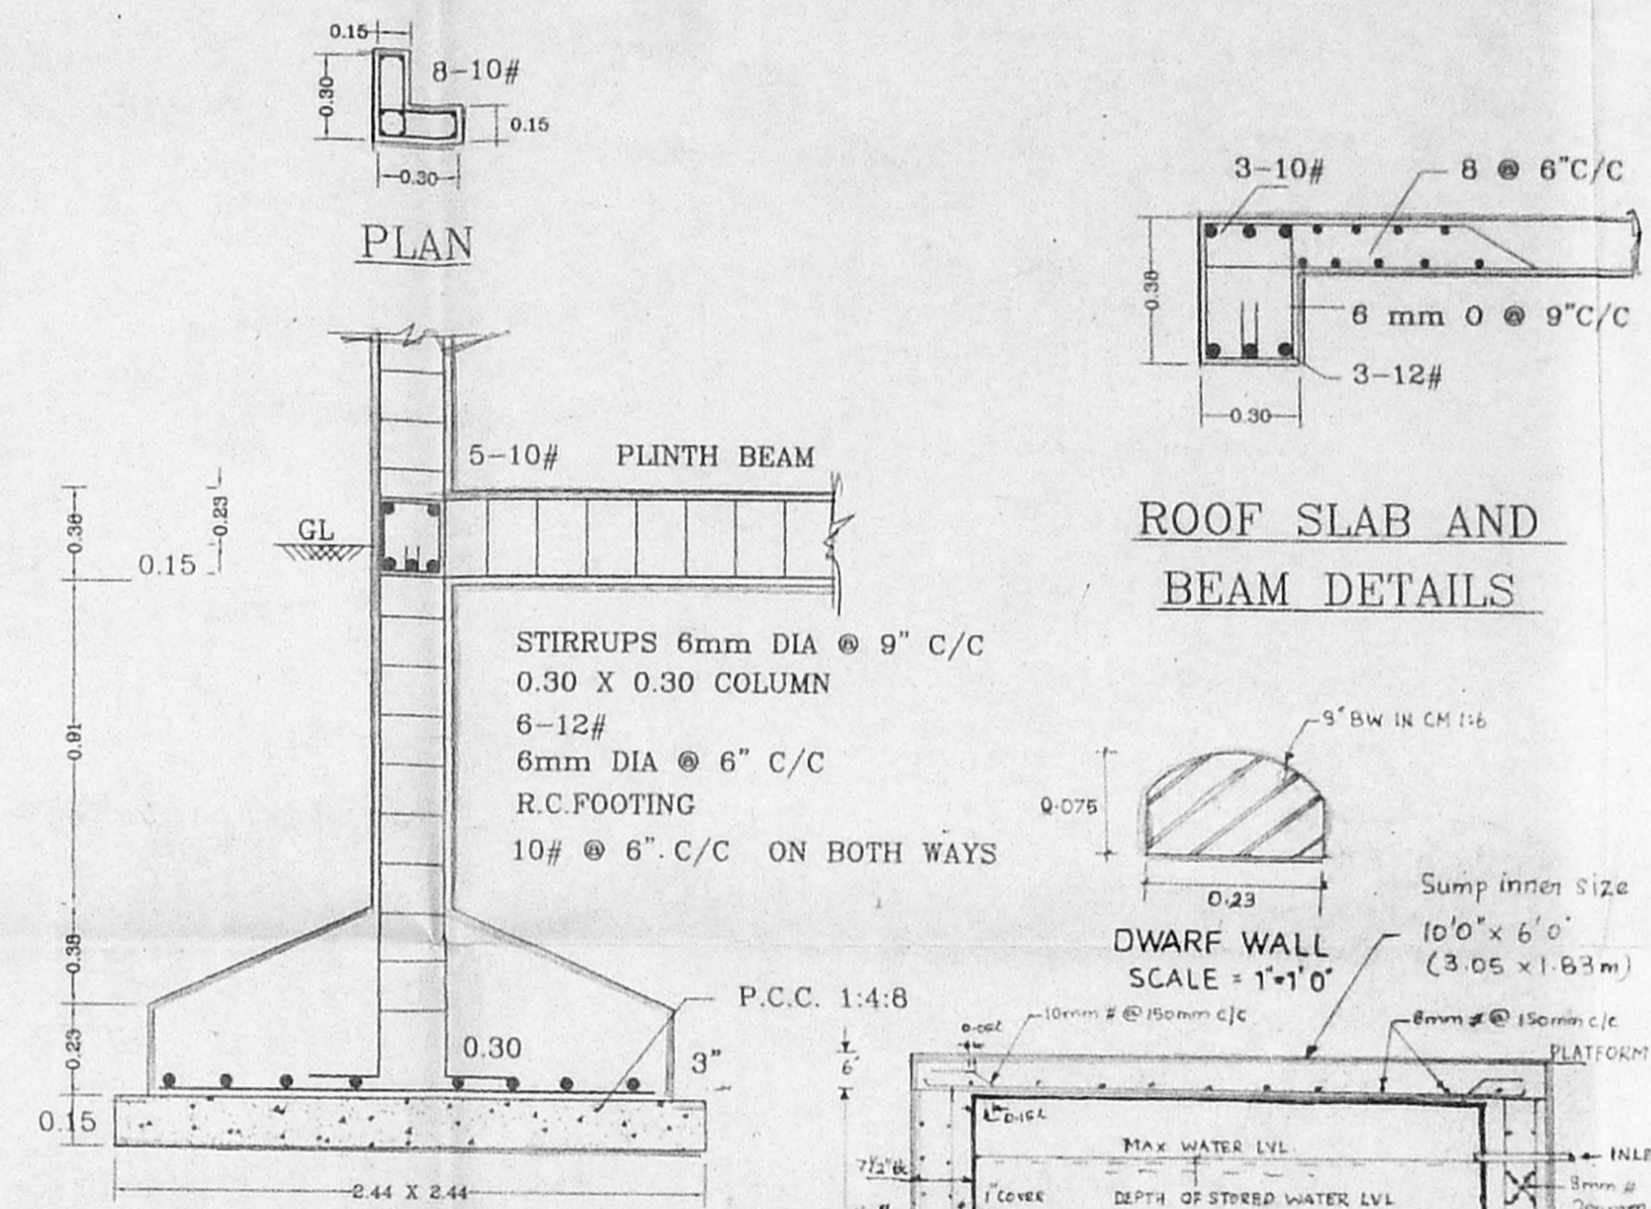


SECTIONAL DETAILS OF R.C.C. FOUNDATION DETAILS


ROOF SLAB AND BEAM DETAILS

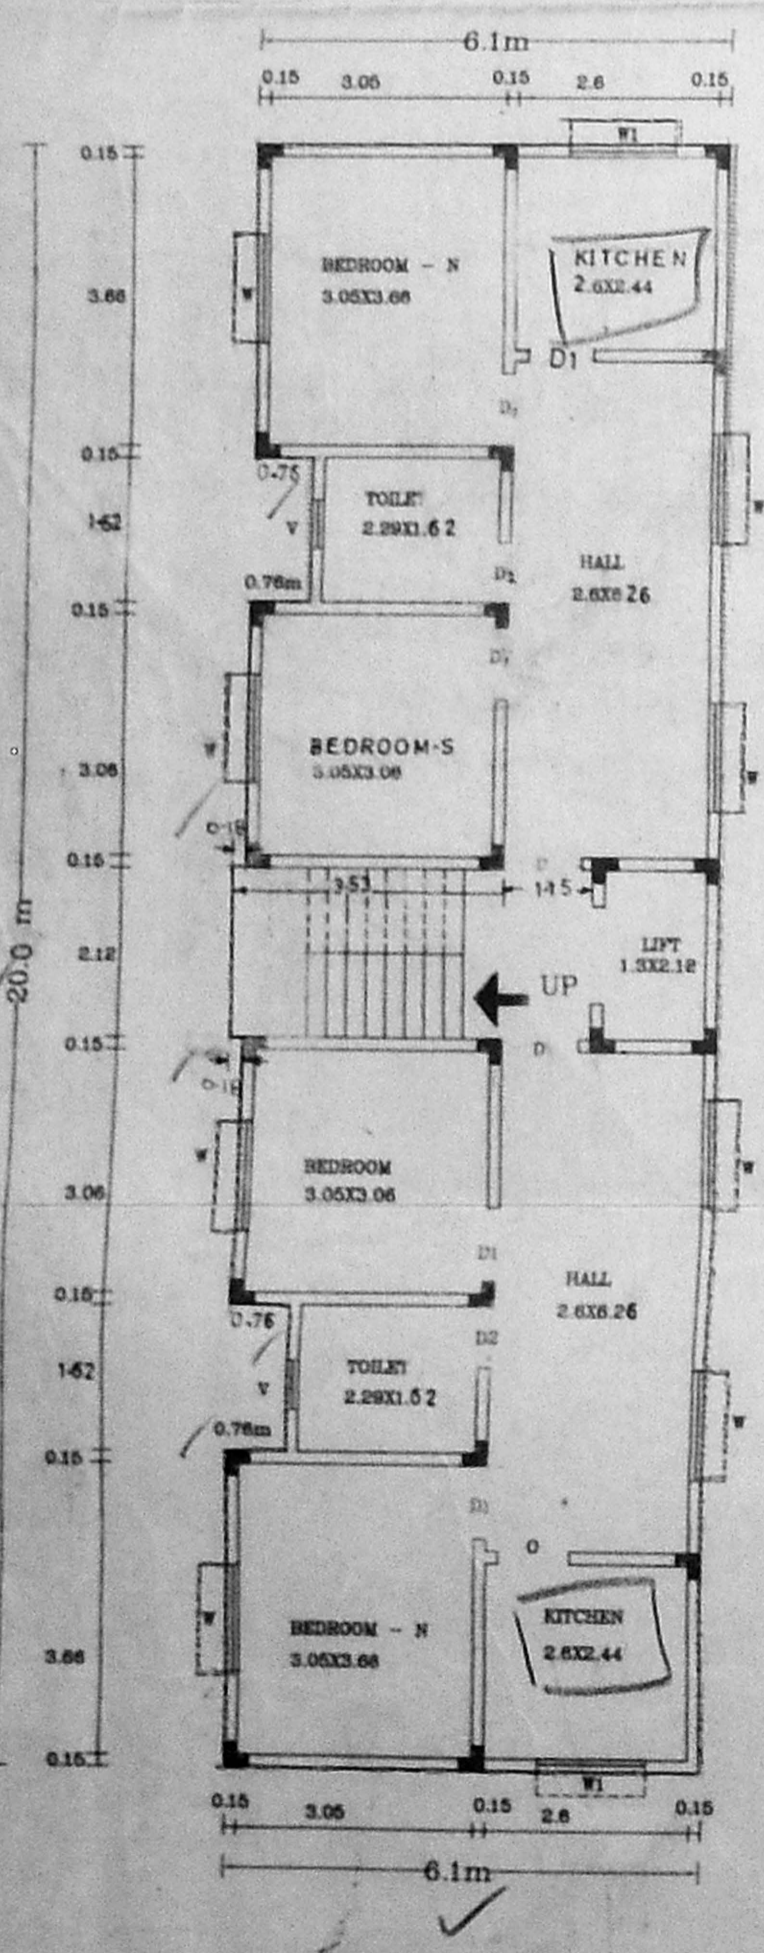


GROUND FLOOR PLAN

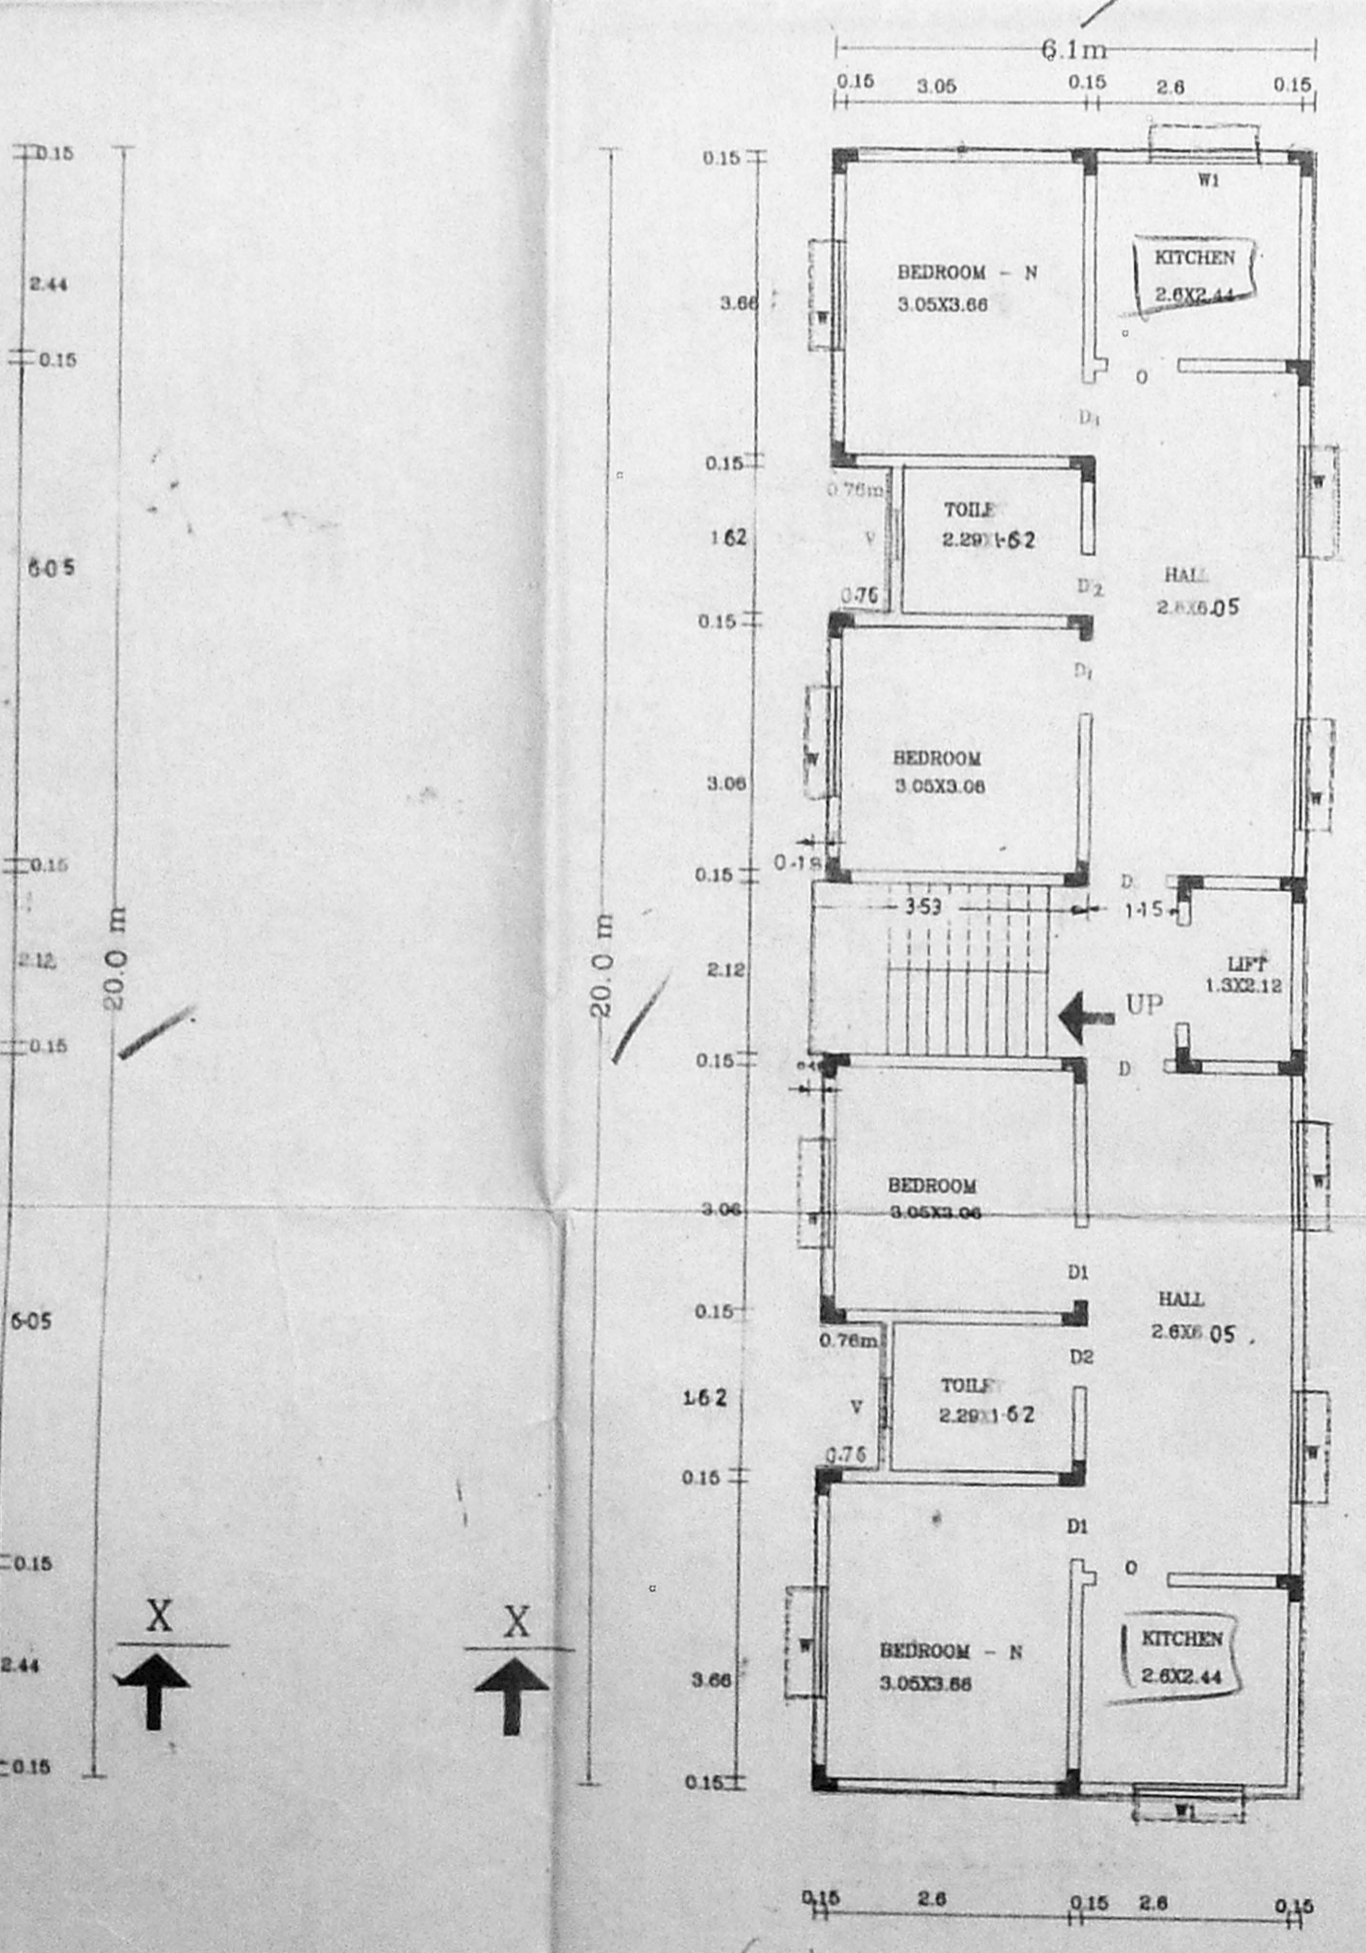

FIRST, SECOND AND THIRD FLOOR PLAN

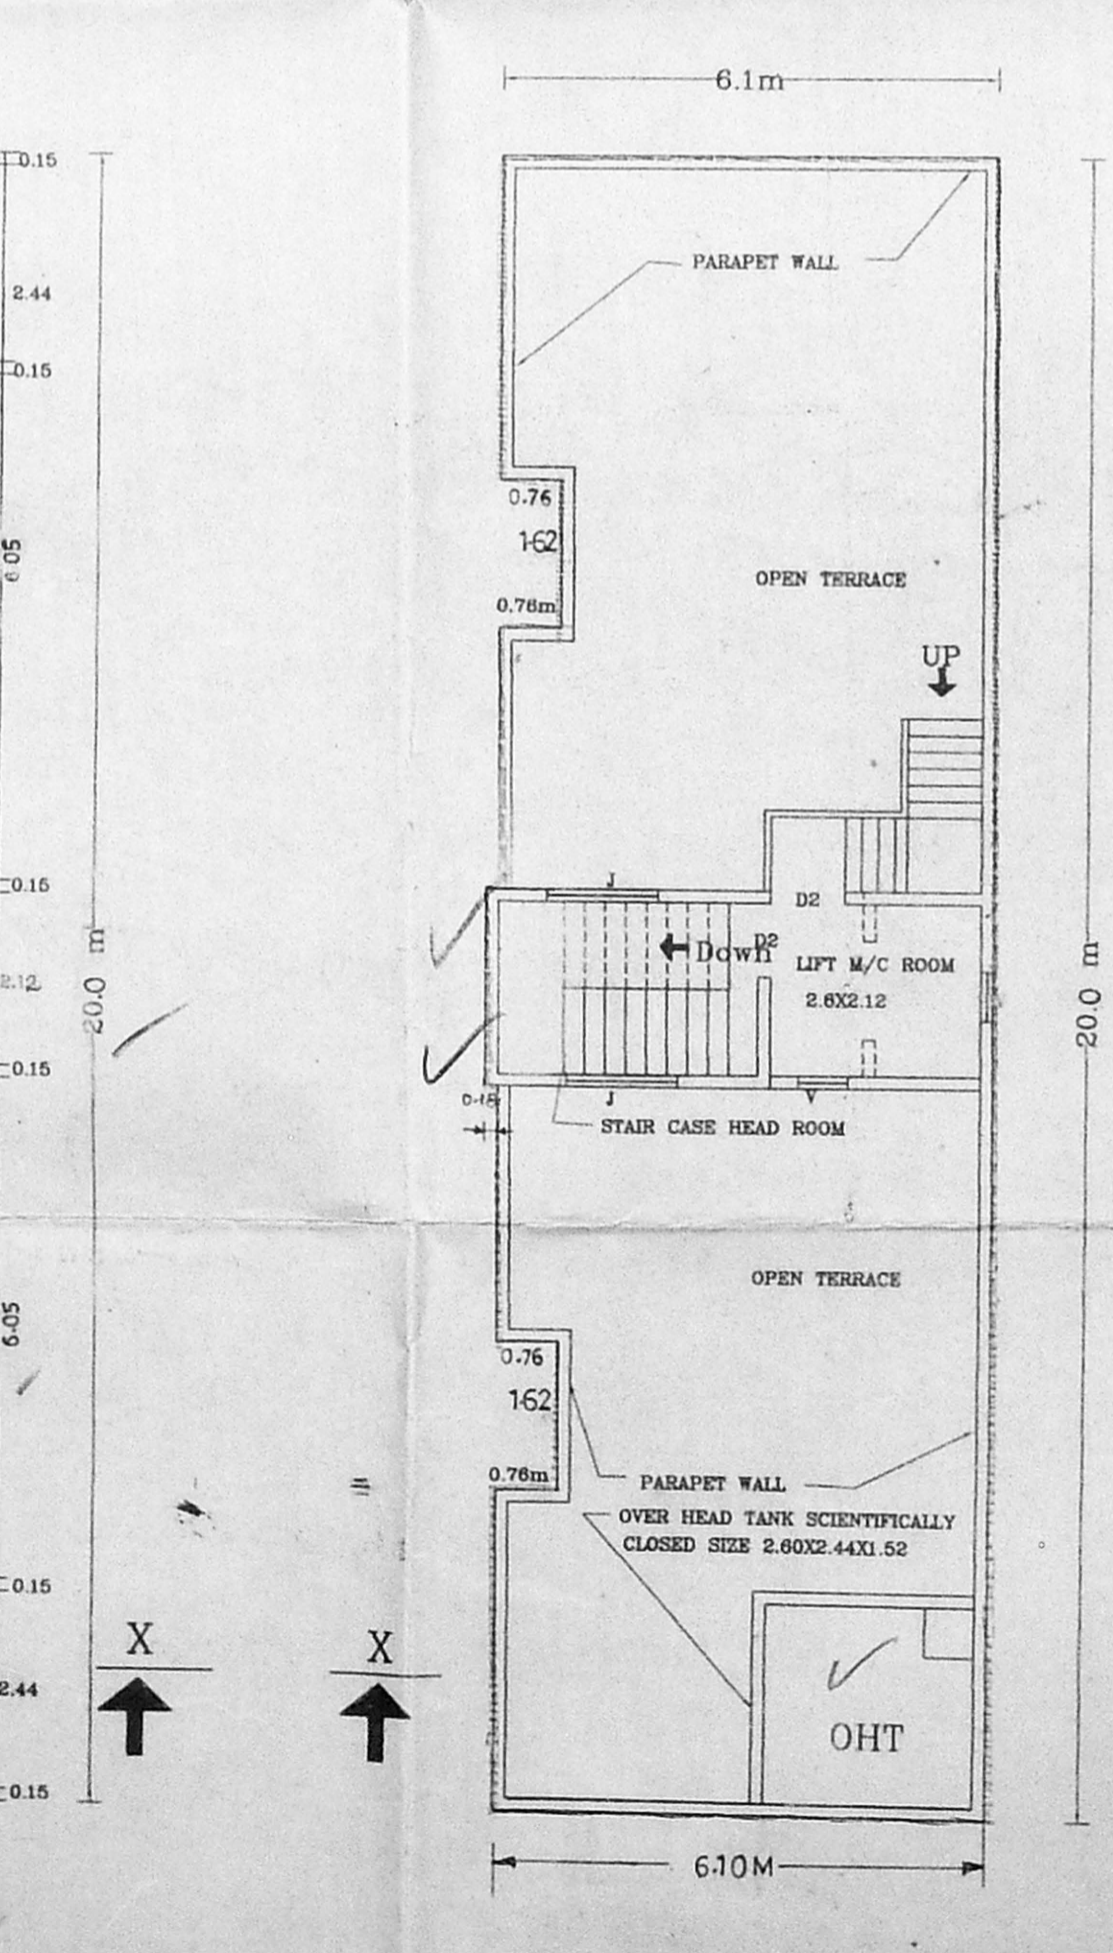

TERRACE PLAN

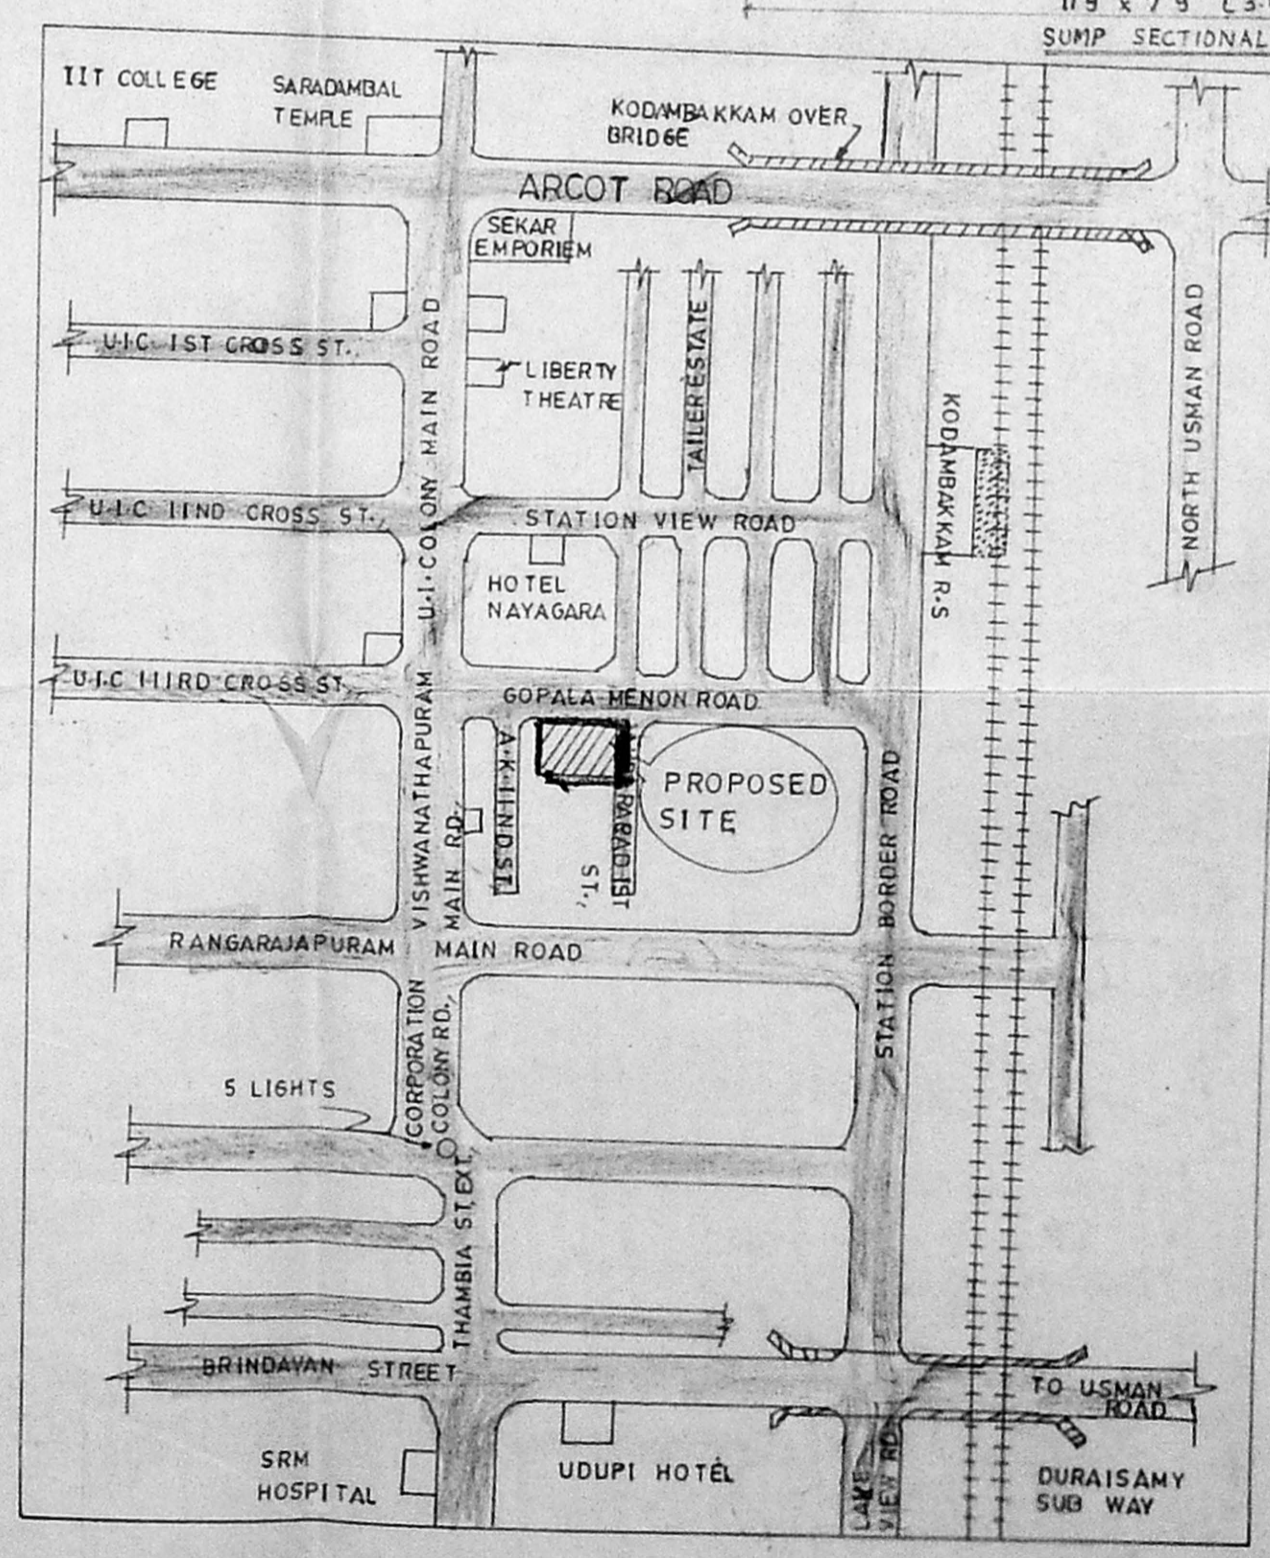

KEY PLAN (Not To Scale)

15/3

Swastika symbol

CMDA (B)/No. 1  
 C.No. B/1/30066/29

Asst. **APPROVED**

1. ROOF SLAB IN R.C.C. 1:2:4 15cm THICK  
 2. HOLLOW BLOCK WALL FINISHMENT MORTAR 1:5  
 3. R.C.C COLUMN IN C.C 1:2:4  
 4. PLINTH BEAM IN R.C.C 1:2:4  
 5. WALL PLASTERING IN C.M 1:5 20mm THICK  
 6. CEILING PLASTERING IN C.M 1:3 12mm THICK  
 7. PARAPET WALL IN C.M 1:5 100mm HIGH  
 8. SILVER GREY MOHAR FLOOR 22mm THICK  
 9. T.W. DOOR FRAMES AND FLUSH DOOR SHUTTER  
 10. ALUMINIUM SLIDING WINDOWS WITH 4mm FLUSH GLASS  
 11. WEATHERING COURSE - BRICK JELLY CONCRETE LAID WITH PRESSED CLAY TILES  
 12. FLOORING CONCRETE IN C.C 1:4:8  
 13. SAND FILLING  
 14. R.C.C FOOTING IN R.C.C 1:2:4

**JOINERIES:-**

D	- DOOR	1.00 X 2.13
D1	- DOOR	0.90 X 2.13
D2	- DOOR	0.76 X 2.13
W	- WINDOW	1.37 X 1.22
W1	- WINDOW	1.37 X 0.90
V	- VENTILATOR	0.76 X 0.76
O	- OPENING	0.90 X 2.13

**ALL DIMENSIONS ARE IN "METRES"**

**AREA STATEMENT:-**

PLOT EXTENT	:-	323.23 m <sup>2</sup>
GROUND FLOOR AREA	:-	119.92 m <sup>2</sup>
TYPICAL FLOOR AREA	:-	359.76 m <sup>2</sup>
TOTAL FLOOR AREA	:-	479.68 m <sup>2</sup>
F.S.I PROVIDED	:-	1.48
PLOT COVERAGE	:-	37.1%
TOTAL NUMBER OF DWELLING	:-	8 Nos.
NUMBER OF SCOOTER PARKING	:-	8 Nos.

**REFERENCE:-**

PROPOSED BUILDING	●
ROAD LIMITS	○
SITE BOUNDARY	⦿

① S. Venkatesh  
 ② V. Suresh  
 ③ Phisical  
 ④ Shukam  
 ⑤ J. J. Jeyaraj  
 ⑥ K. Aravind  
 ⑦ N. Shanthi  
 ⑧ K. Girija  
 ⑨ Jayaraman

**OWNER'S SIGNATURE**

*P.C.S.*

P.C. GOWRI SHANKAR, R.E.M.I.E.F.I.V.  
 VALUER & CHARTERED ENGINEER  
 CLASS-I, LICENSED SURVEYOR  
 CORPORATION OF CHENNAI-NO. 151  
 5, Vadivelpuram, Chennai-600033.  
 PH : 489 29 24, 485 14 95

**LICENSED SURVEYOR**

PLAN SHOWING THE PROPOSED RESIDENTIAL BUILDING AT DOOR No.23,AKBARABAD 1ST ST., KODAMBAKKAM, CHENNAI - 24.

VILLAGE	:-	Puliyur Village
T.S. No.	:-	3
BLOCK No.	:-	Block No. 38
DIVISION No.	:-	120
DOOR No.	:-	23
SCALE	:-	1:100
SHEET No.	:-	01 OF 01