




FRONT ELEVATION

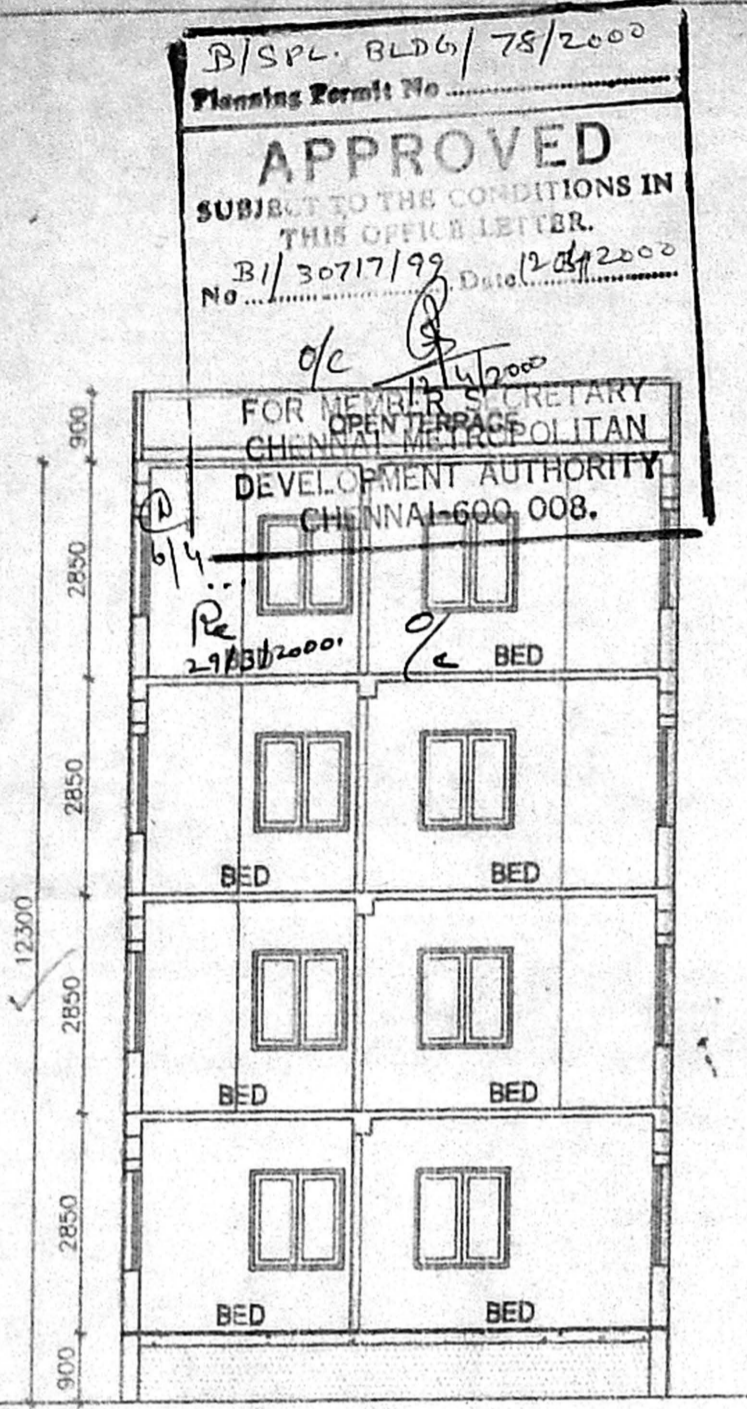


SECTION 'A-A'

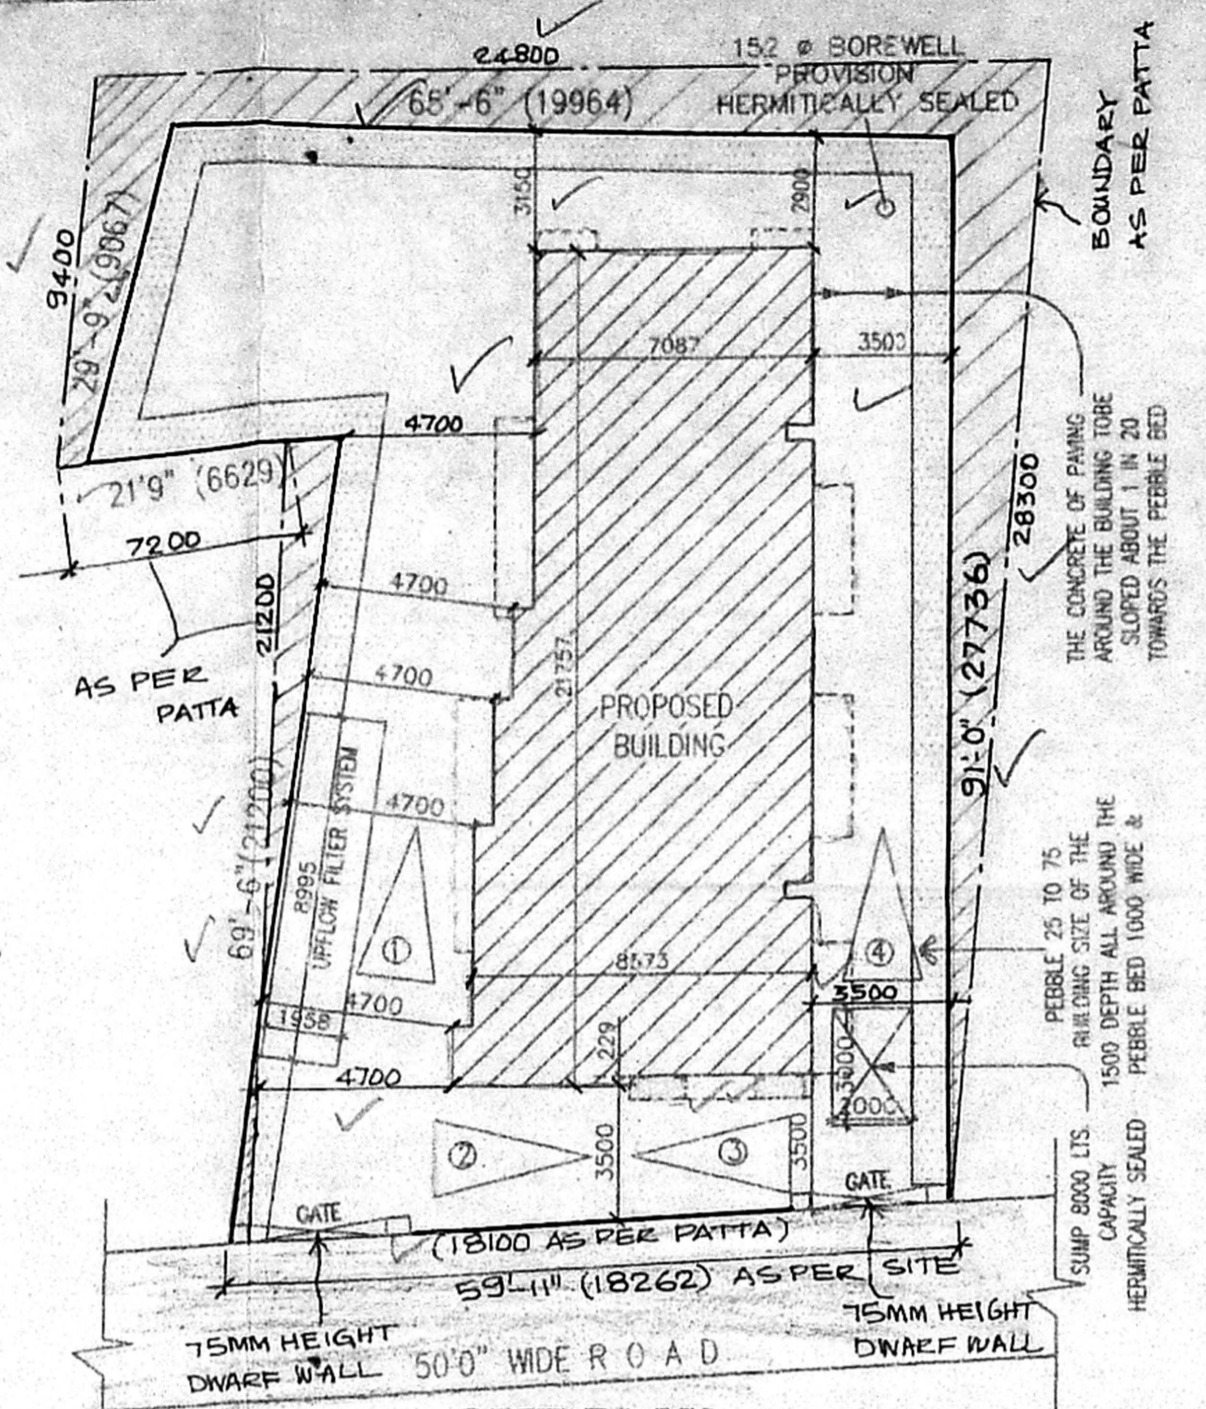


SITE PLAN
(SCALE 1:200)

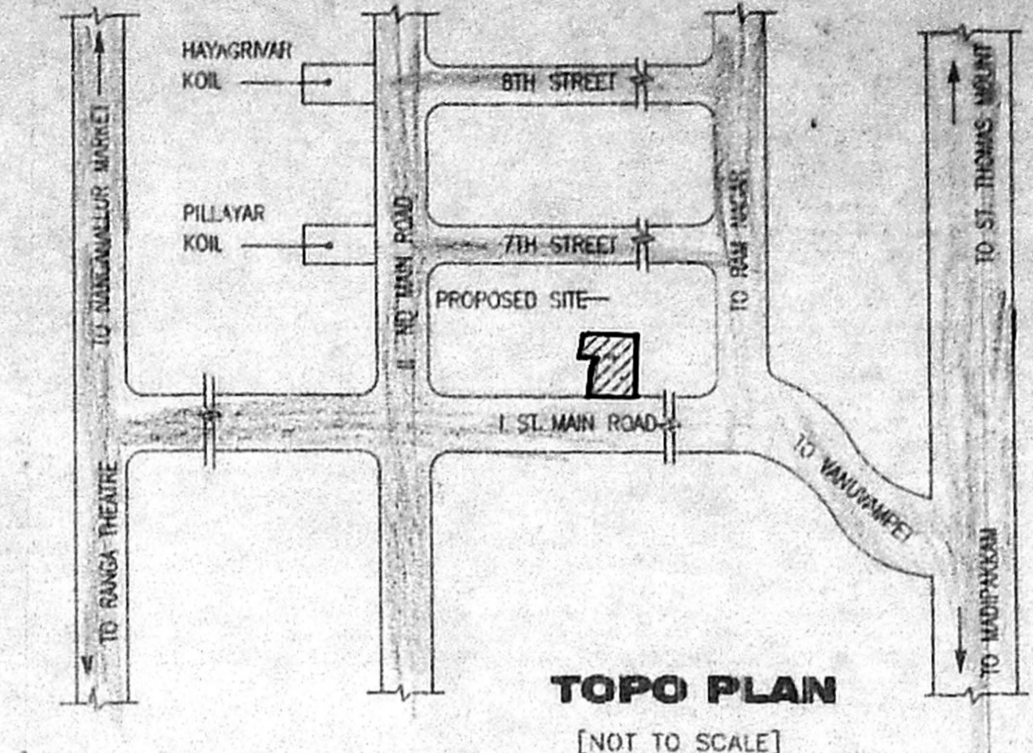


TOPO PLAN
[NOT TO SCALE]

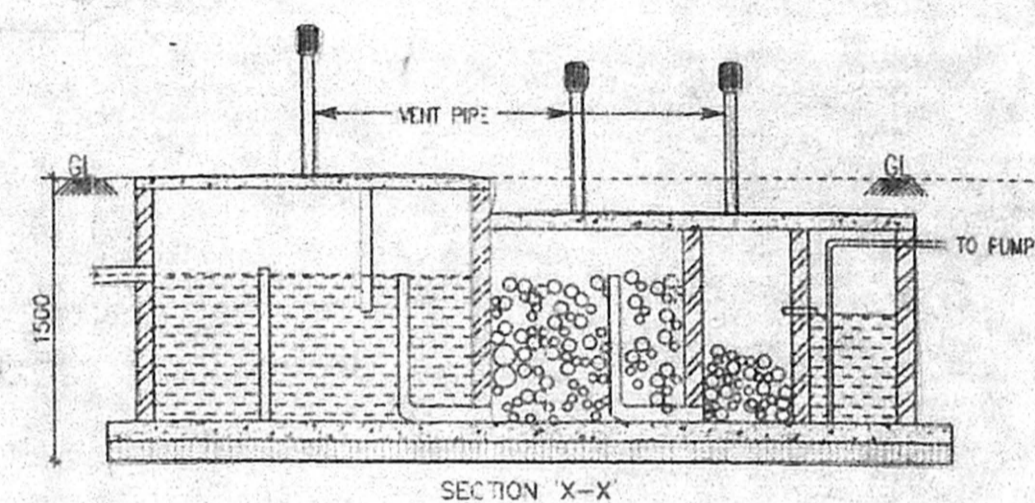

SECTION 'X-X'

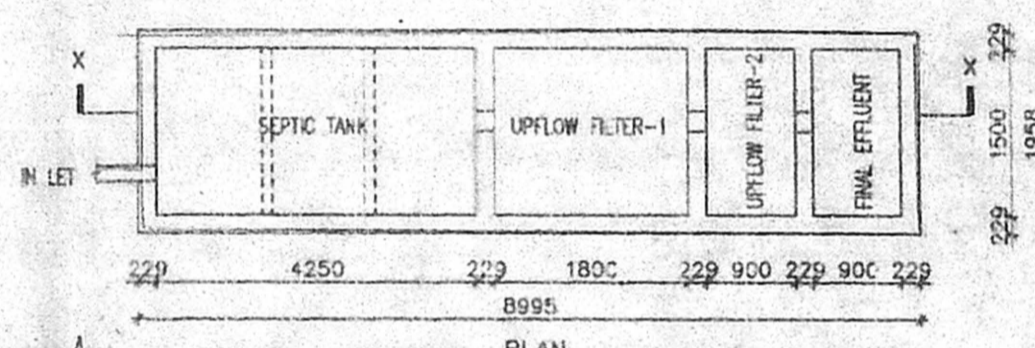


UPFLOW FILTER SYSTEM

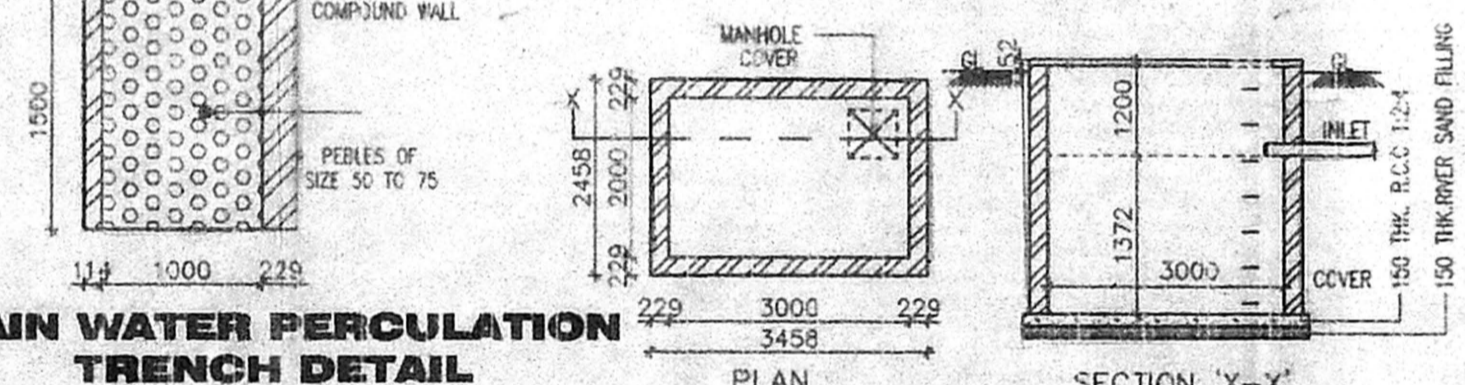


RAIN WATER PERCOLATION TRENCH DETAIL




SUMP DETAIL

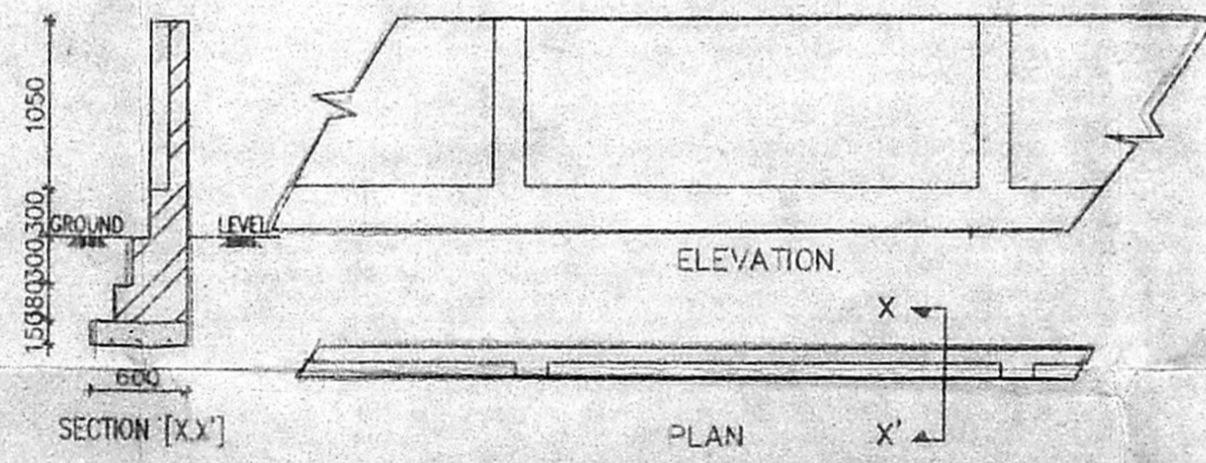


COMPOUND WALL DETAIL
[SCALE: 1:50]

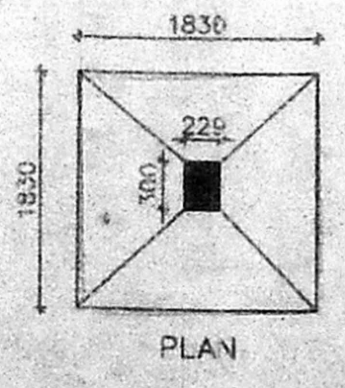


FOUNDATION DETAIL
[SCALE: 1:50]

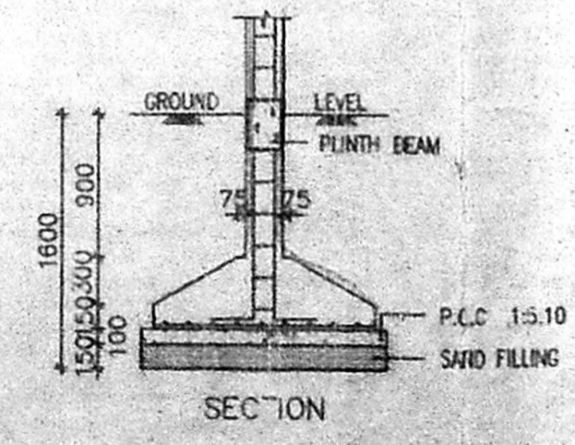


SECTION

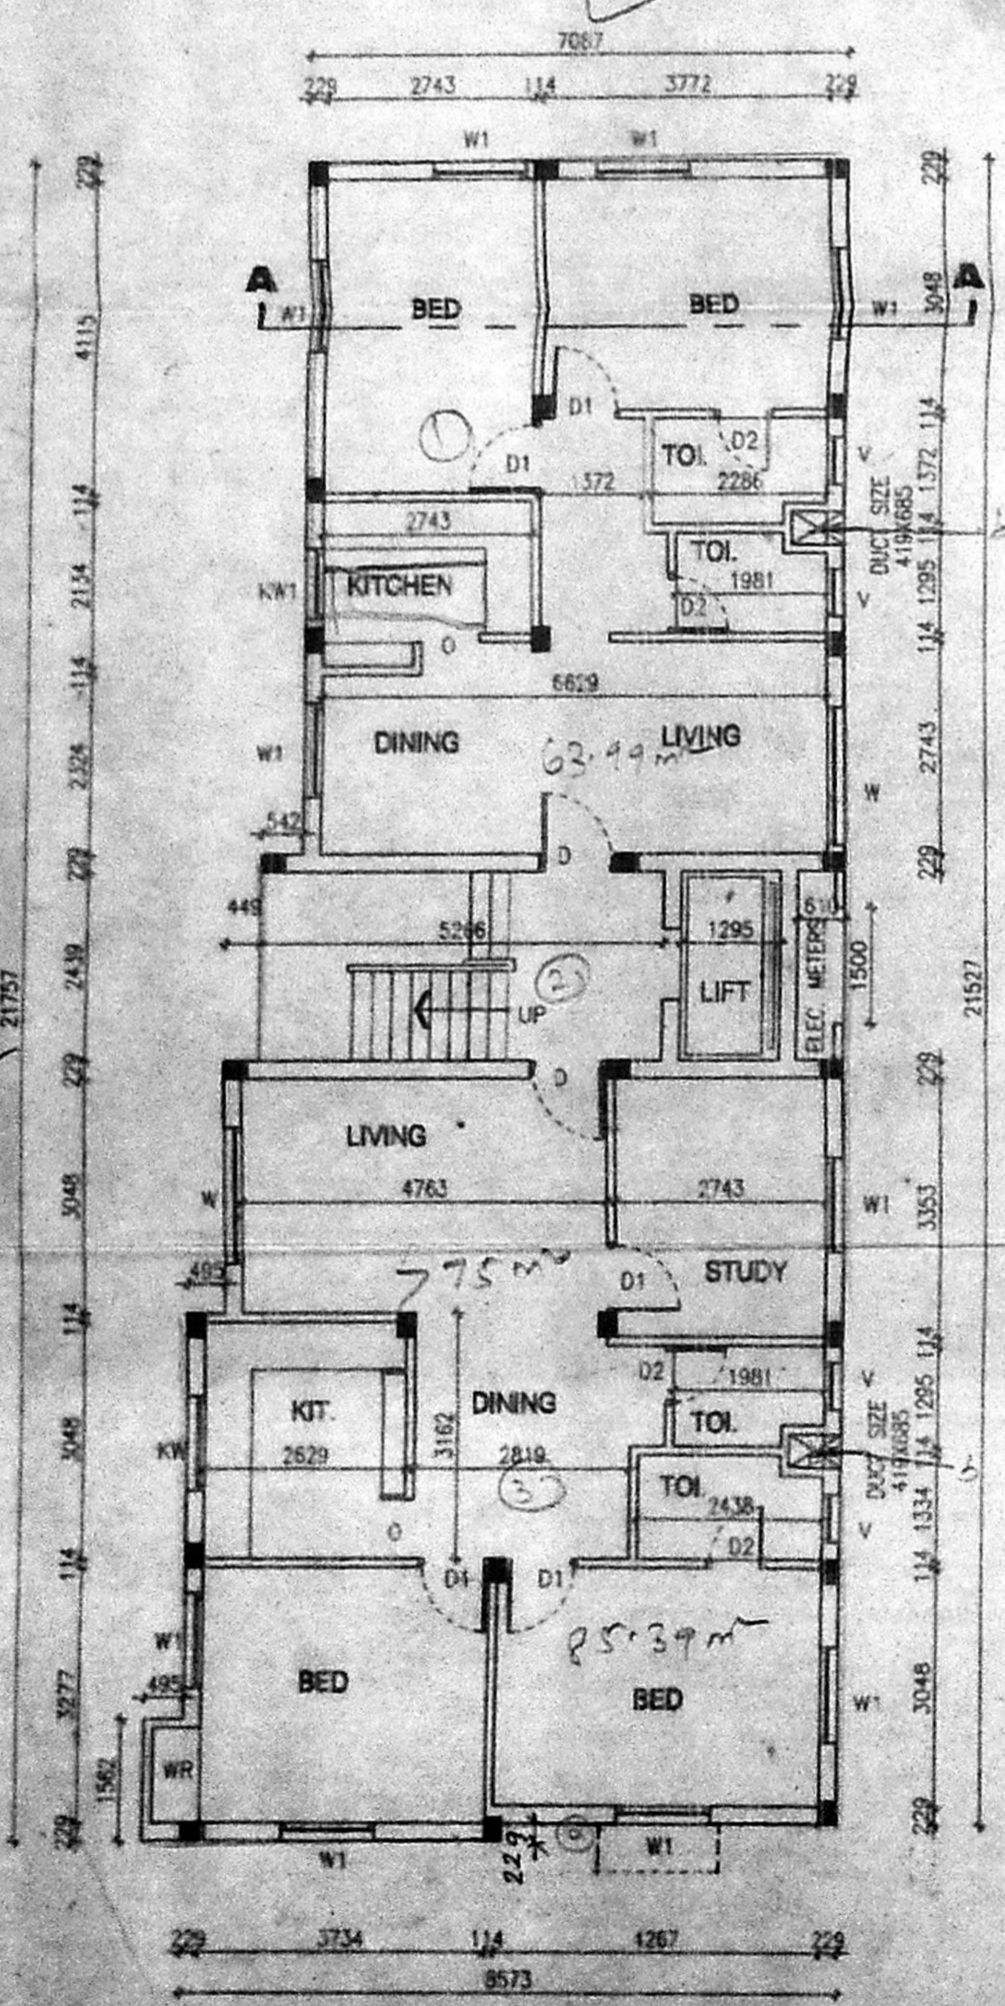

GROUND FLOOR PLAN

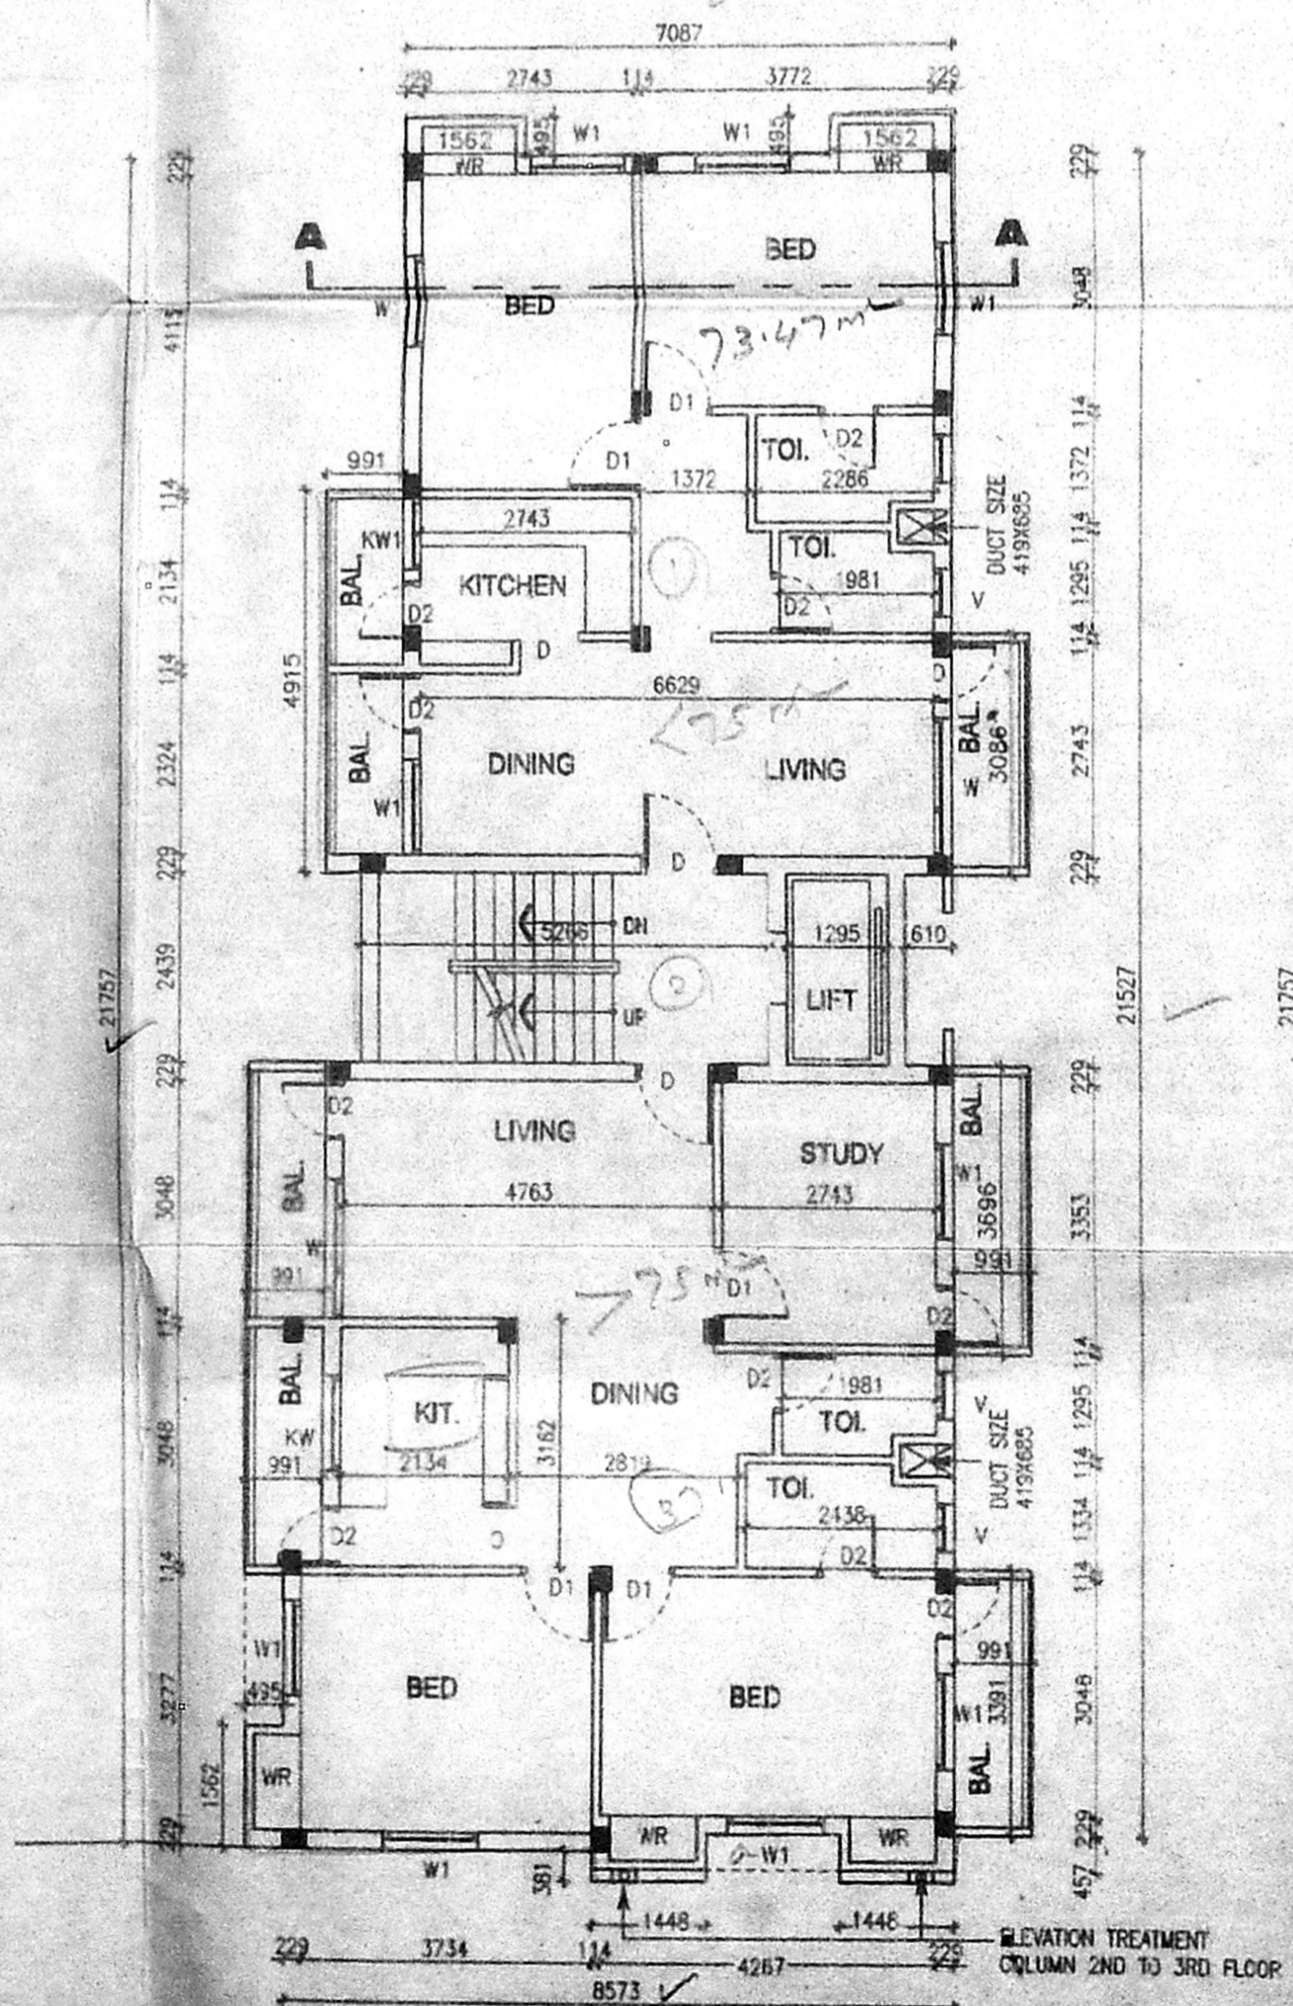

TYPICAL (1ST, 2ND & 3RD) FLOOR PLAN

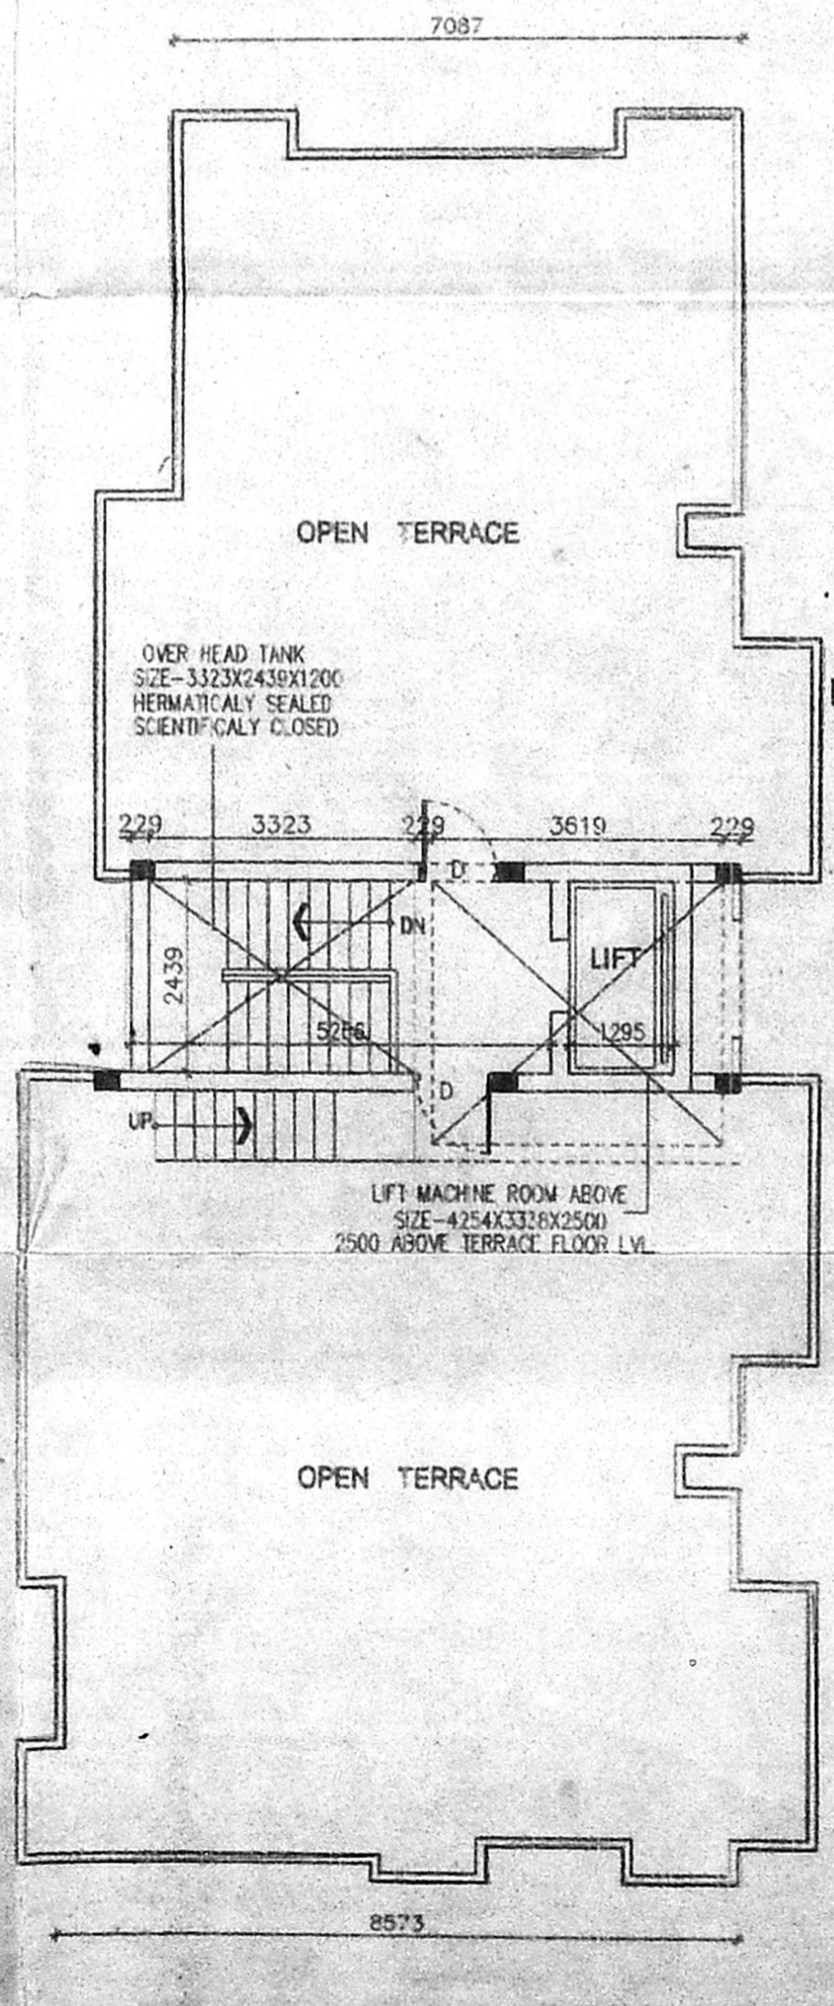

TERRACE FLOOR PLAN

CMDA (B) PLOT NO. 1			
TYPE	C.No.	WIDTH	HEIGHT
MAIN DOOR	B/1/30717/99	1050	1100
D1	900	900	1100
D2	762	762	1100
P.A.	1778	1778	1772
W.C.	1200	1200	1772
W.P.	660	660	1772
KITCHEN WINDOW	1200	1067	
O.P.	762	2100	
V.P.	900	900	

SPECIFICATION	
FOUNDATION	R.C.C. COLUMN FOOTINGS
BRICK WORK	CM 1:6 FOR SUPER STRUCTURE
PLASTERING	CM 1:5 FOR WALLS & 1:3 FOR CEILING
FLOORING	MOSAIC FLOORING
CEMENT PAINT	2 COAT FOR WALLS & EXTRA COAT FOR CEILING
R.C.C.	1:2:4 FOR SLABS & UNTELS
WOOD WORK	ALL WOOD WORKS IN BEST QUALITY TIMBER
WEATHERING	BREKLY LIME MORTAR OVER ROOF COURSE
	SLAB ONE LAYER OF COUNTRY TILES

COLOUR INDEX:	
PROPOSED	
ROAD	
BOUNDARY	

AREA STATEMENT		SQ. M
TOTAL SITE EXTENT:	584.82	
GROUND FLOOR	166.526	
FIRST FLOOR	189.216	
SECOND FLOOR	189.216	
THIRD FLOOR	189.216	
TOTAL BUILTUP AREA	734.174	
GROUND COVERAGE:	32.35 %	
F.S.	1.25	

PROPOSED BUILDING AT
PLOT NO: 39,
T.S. NO:58/1, R.S NO:98/4
BLOCK-NO:31
1ST MAIN ROAD, NANGANULLUR,
CHENNAI - 61.
ALANDUR MUNICIPALITY

NANG-NEW	SCALE : 1 100
NORTH POINT	DATE : 15/07/1999
	DRAWN : D. Elumalai

POWER AGENT/ OWNER SIGNATURE

ARCHITECT

W. ANAND
B.Arch, M.BE.M., A.L.I.A.
ARCHITECT & PROJECT CONSULTANT
Council Reg. No. CA/88/11631
42/1, Velachery Road
Guindy, Chennai - 600 032
Tel: 91 44 2353070