




B/26430/174/99
 Planning Permit No.
APPROVED
 SUBJECT TO THE CONDITIONS IN THIS ORDER LETTER.
 No. B/3598/98 date 7.99
 FOR MEMBER SECRETARY CHENNAI METROPOLITAN DEVELOPMENT AUTHORITY CHENNAI-600 008.

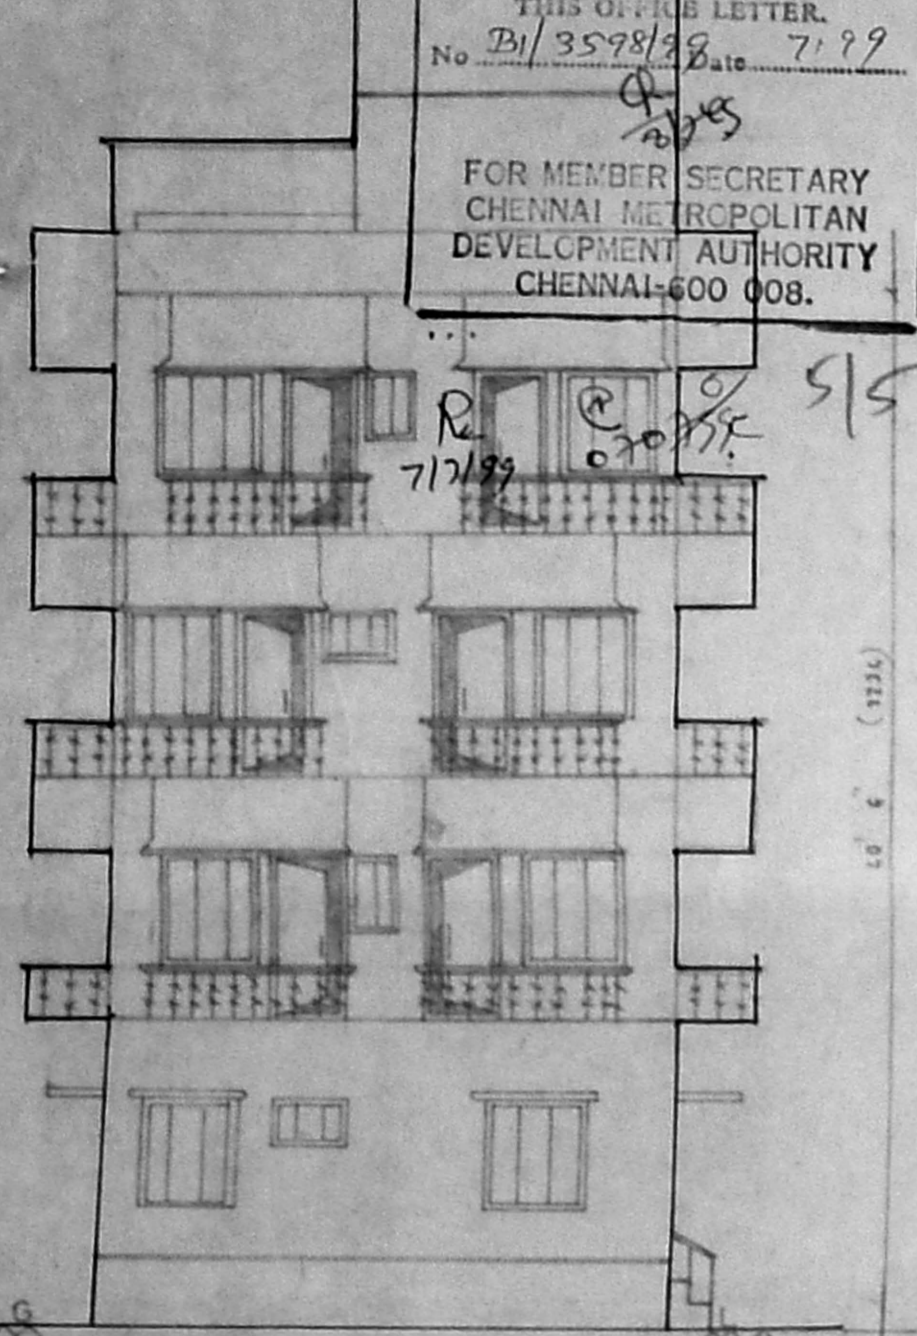


ELEVATION

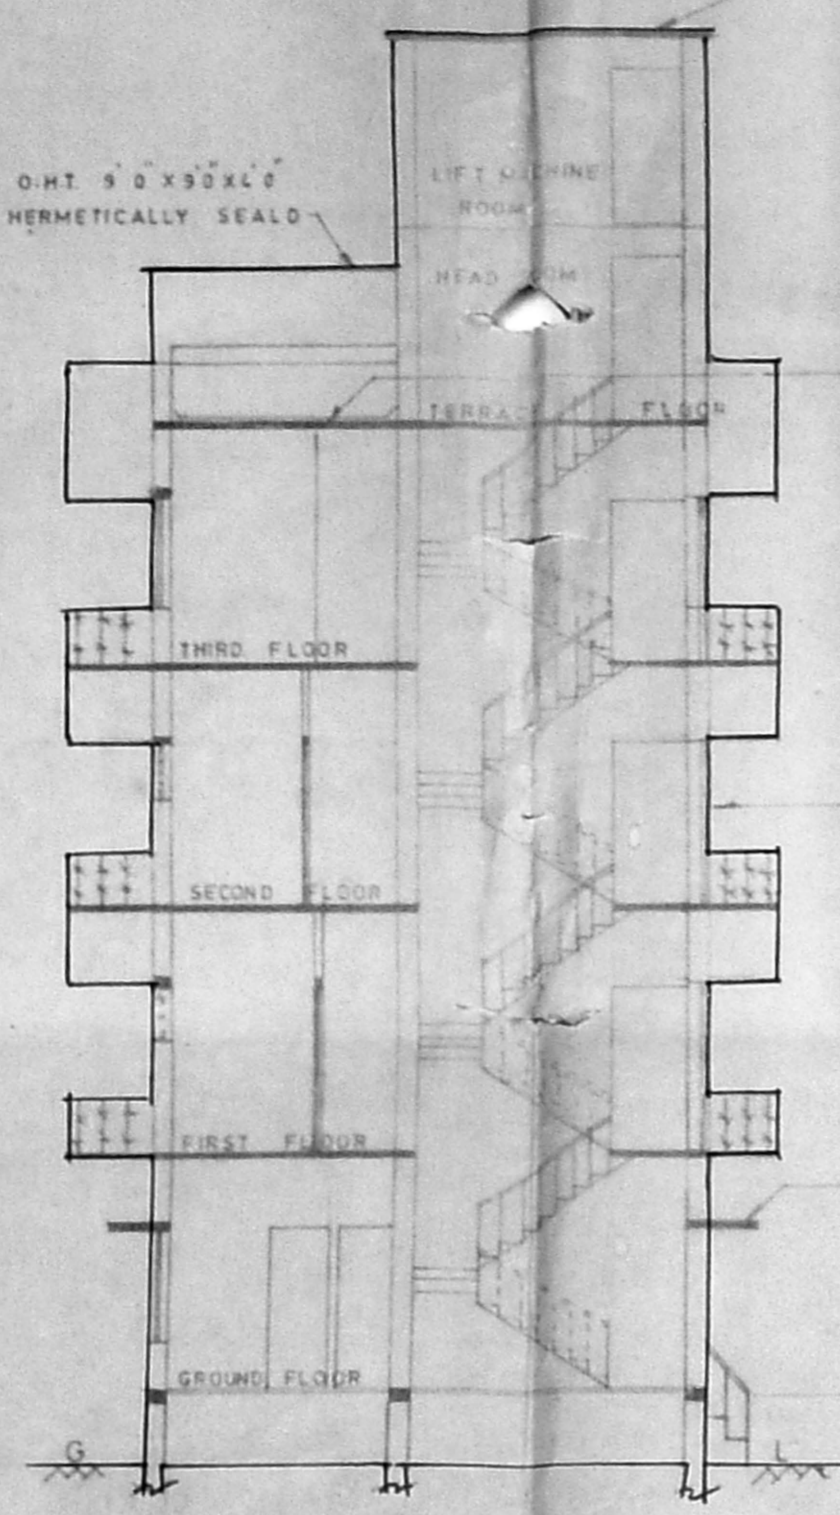


SECTION ON-A-A

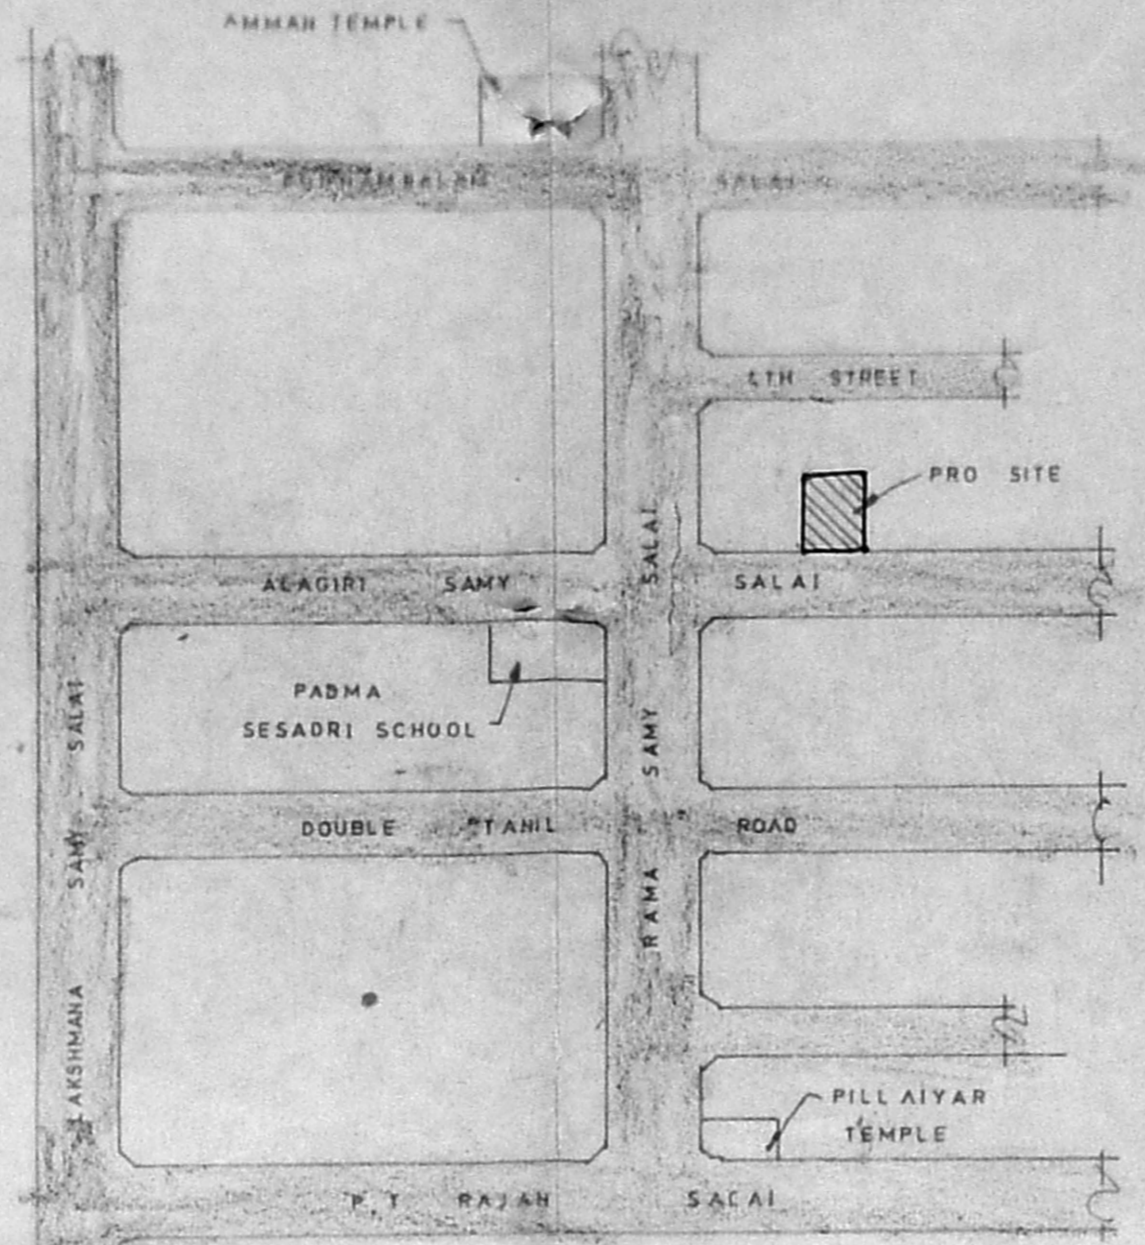


KEY PLAN N.T.S.

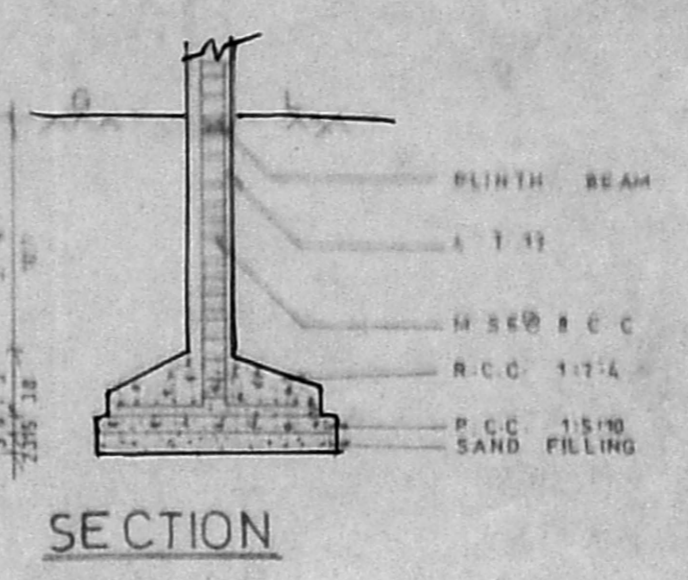

SECTION


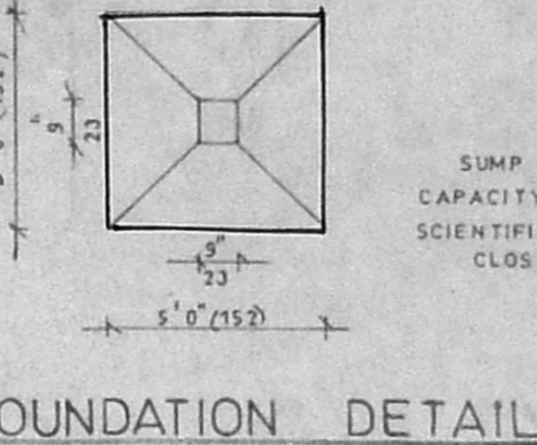


FOUNDATION DETAIL

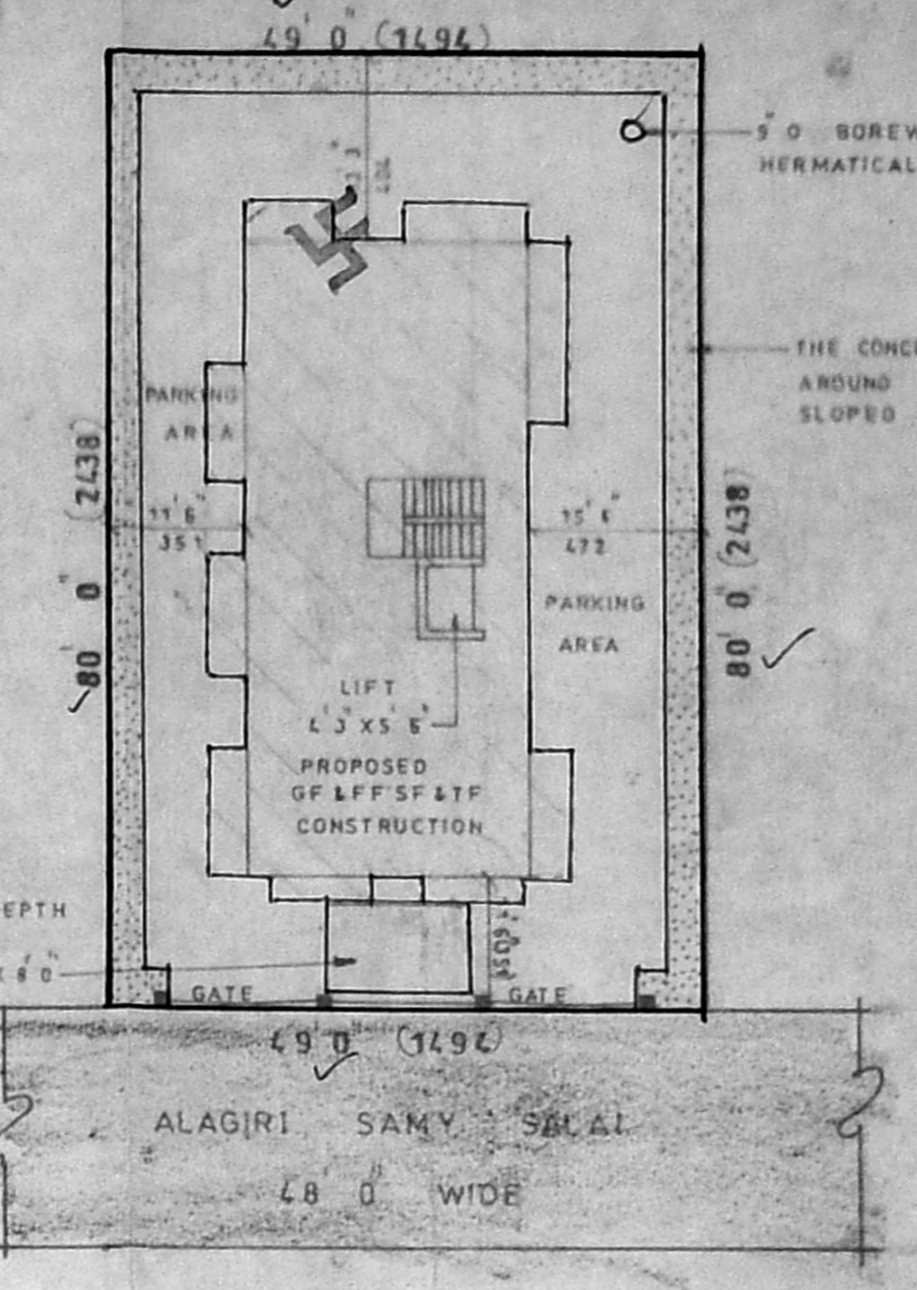


SITE PLAN SCALE - 1"=16'-0"


PERCOLATION TRENCH

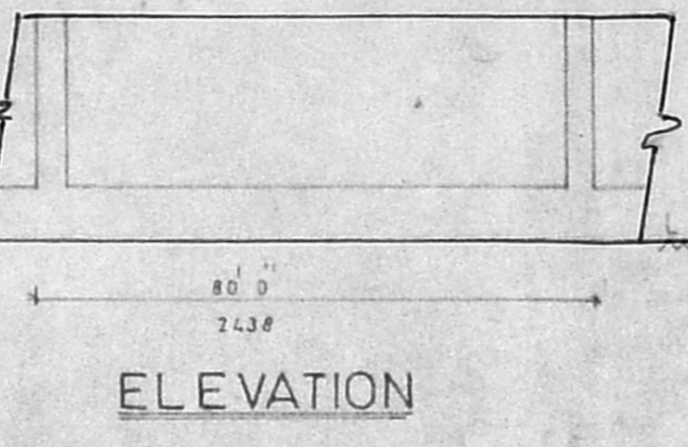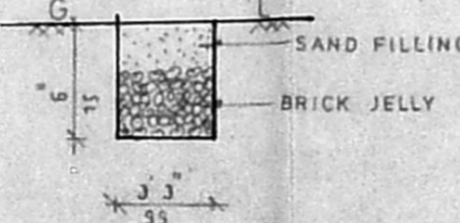


ELEVATION

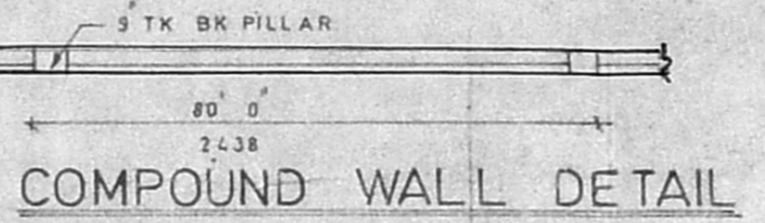


COMPOUND WALL DETAIL

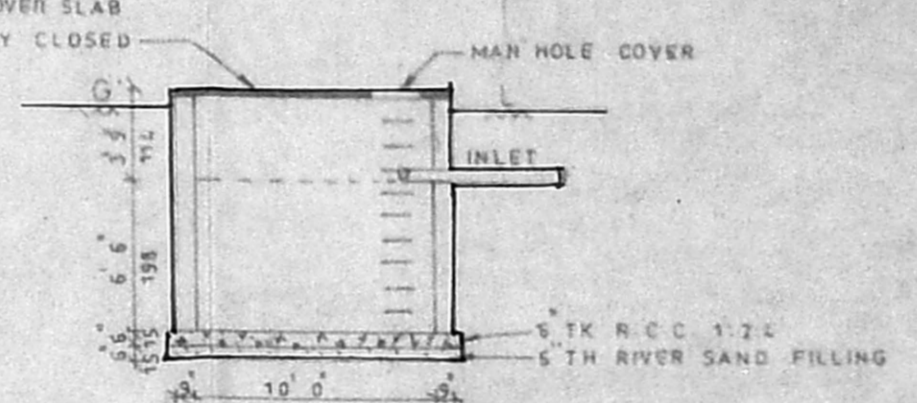


SECTION ON-CC

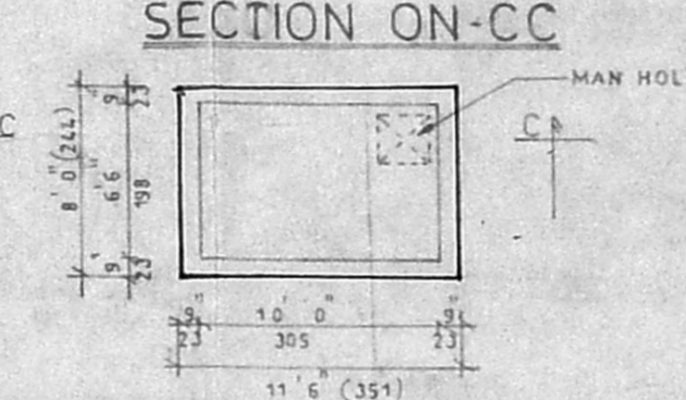


SUMP DETAIL

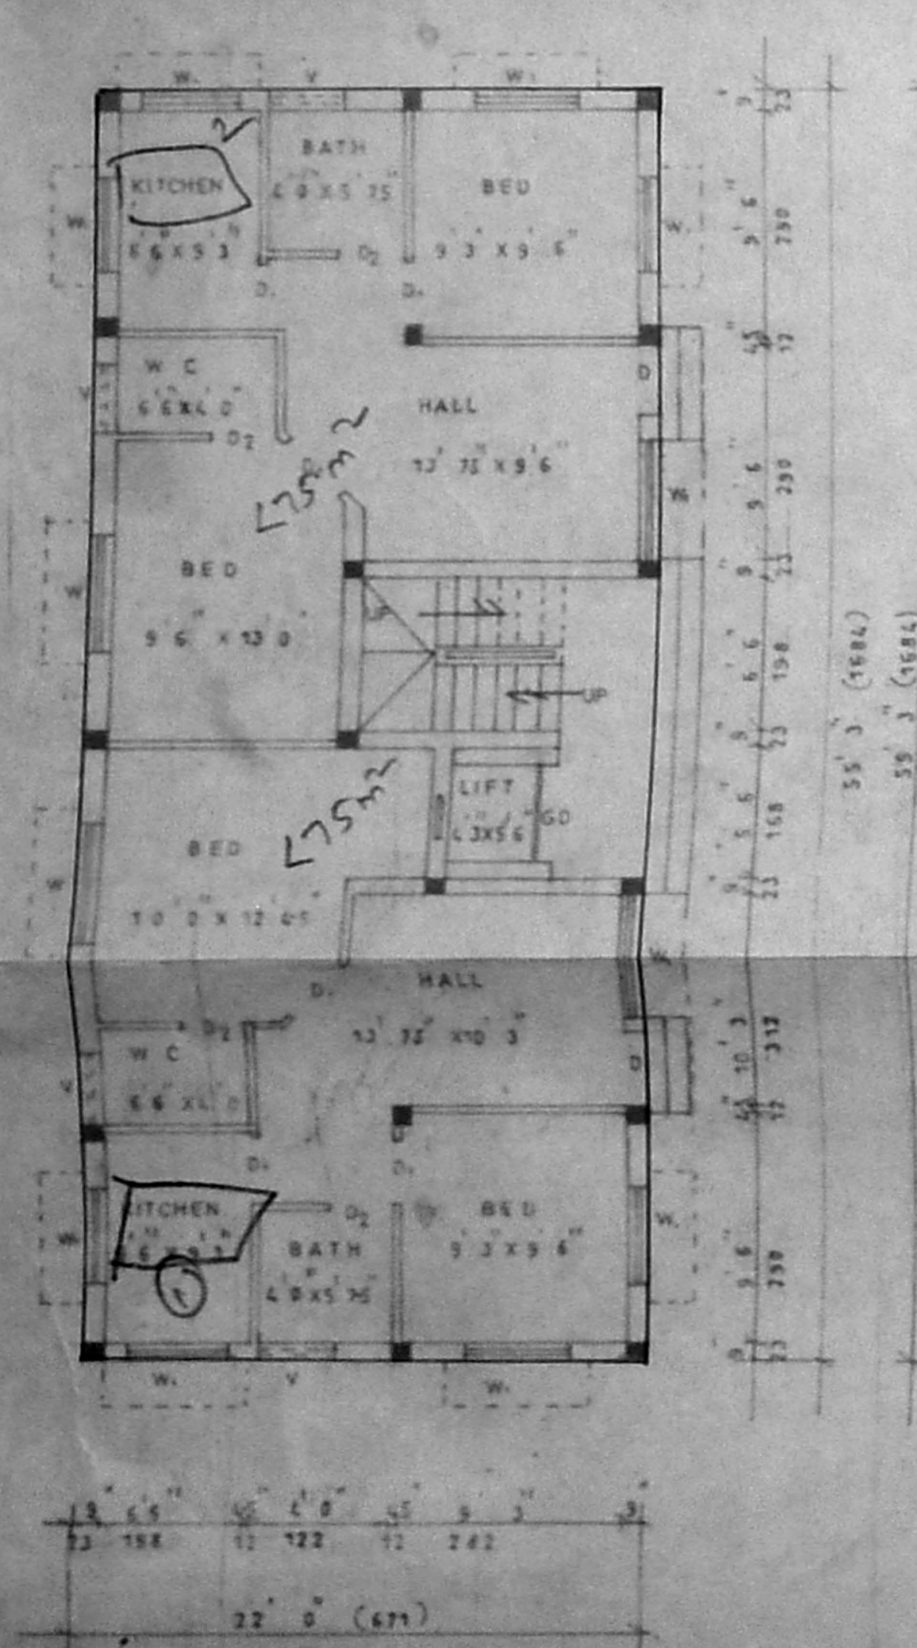


GROUND FLOOR PLAN

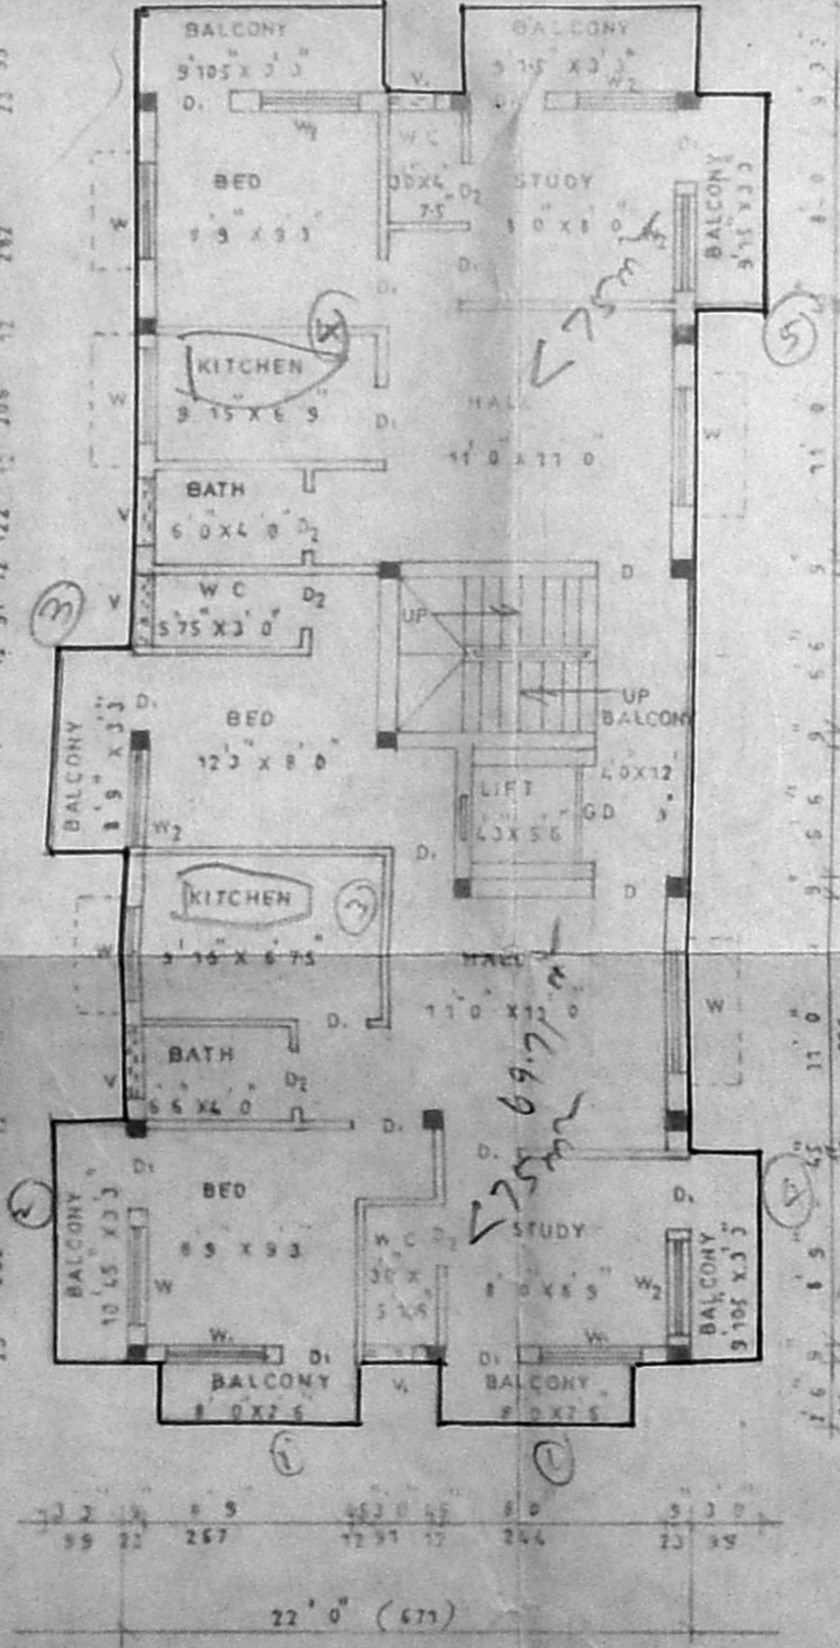


FIRST FLOOR PLAN

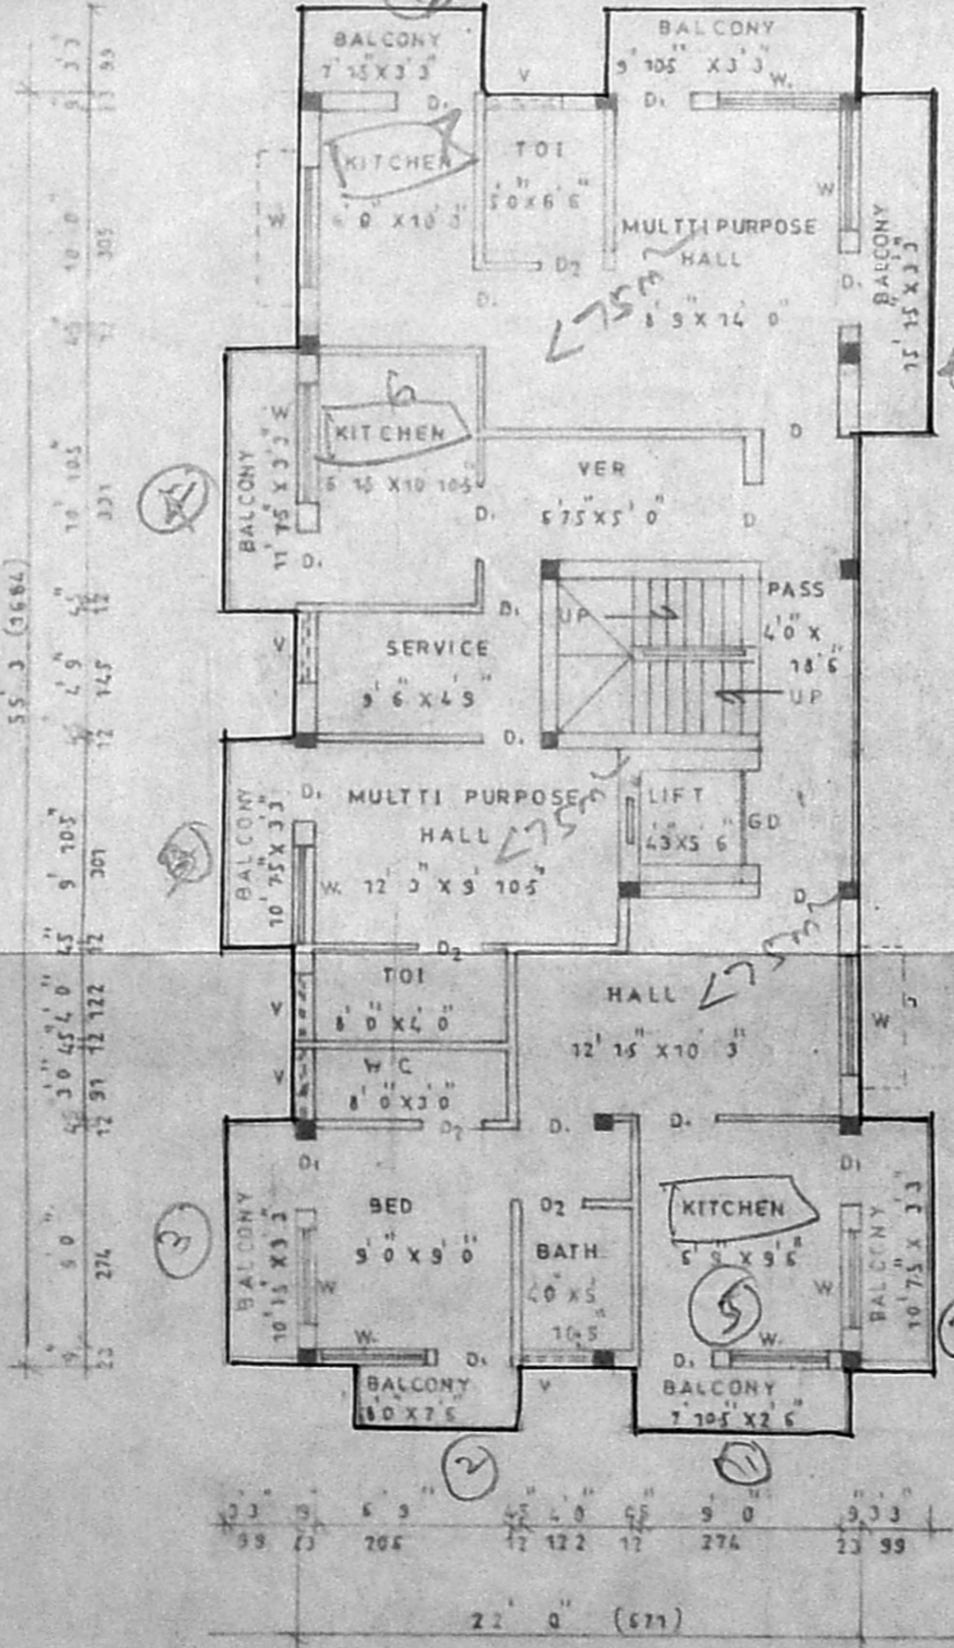


SECOND FLOOR PLAN

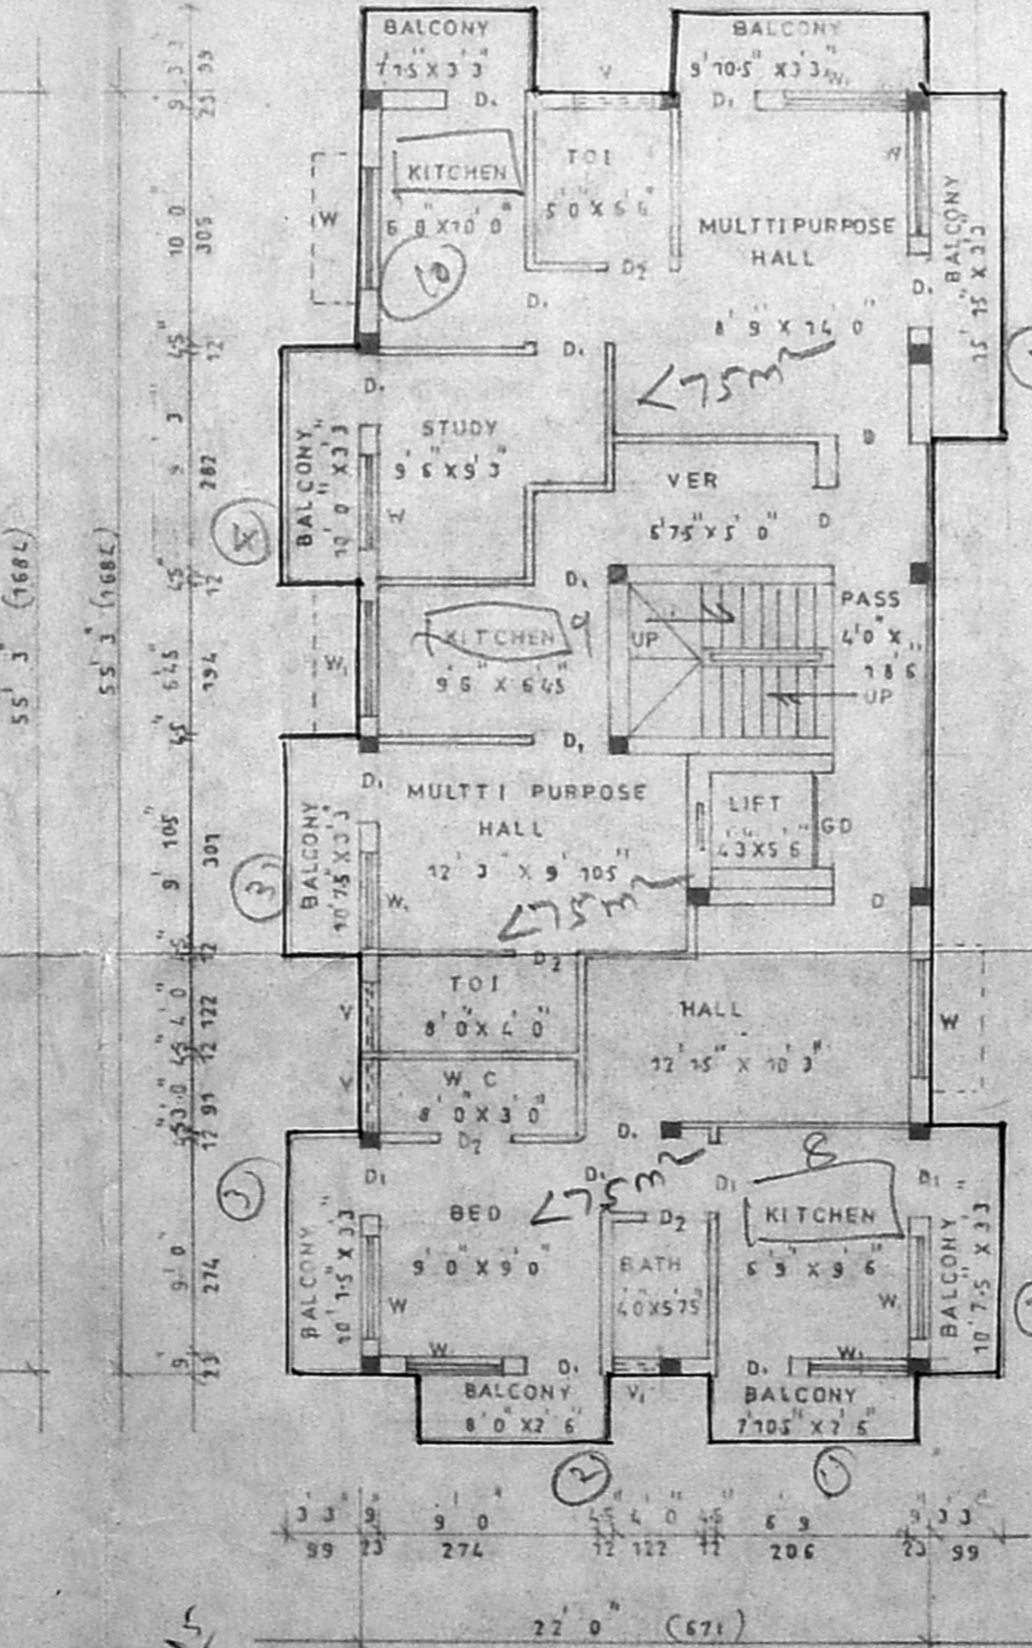

THIRD FLOOR PLAN

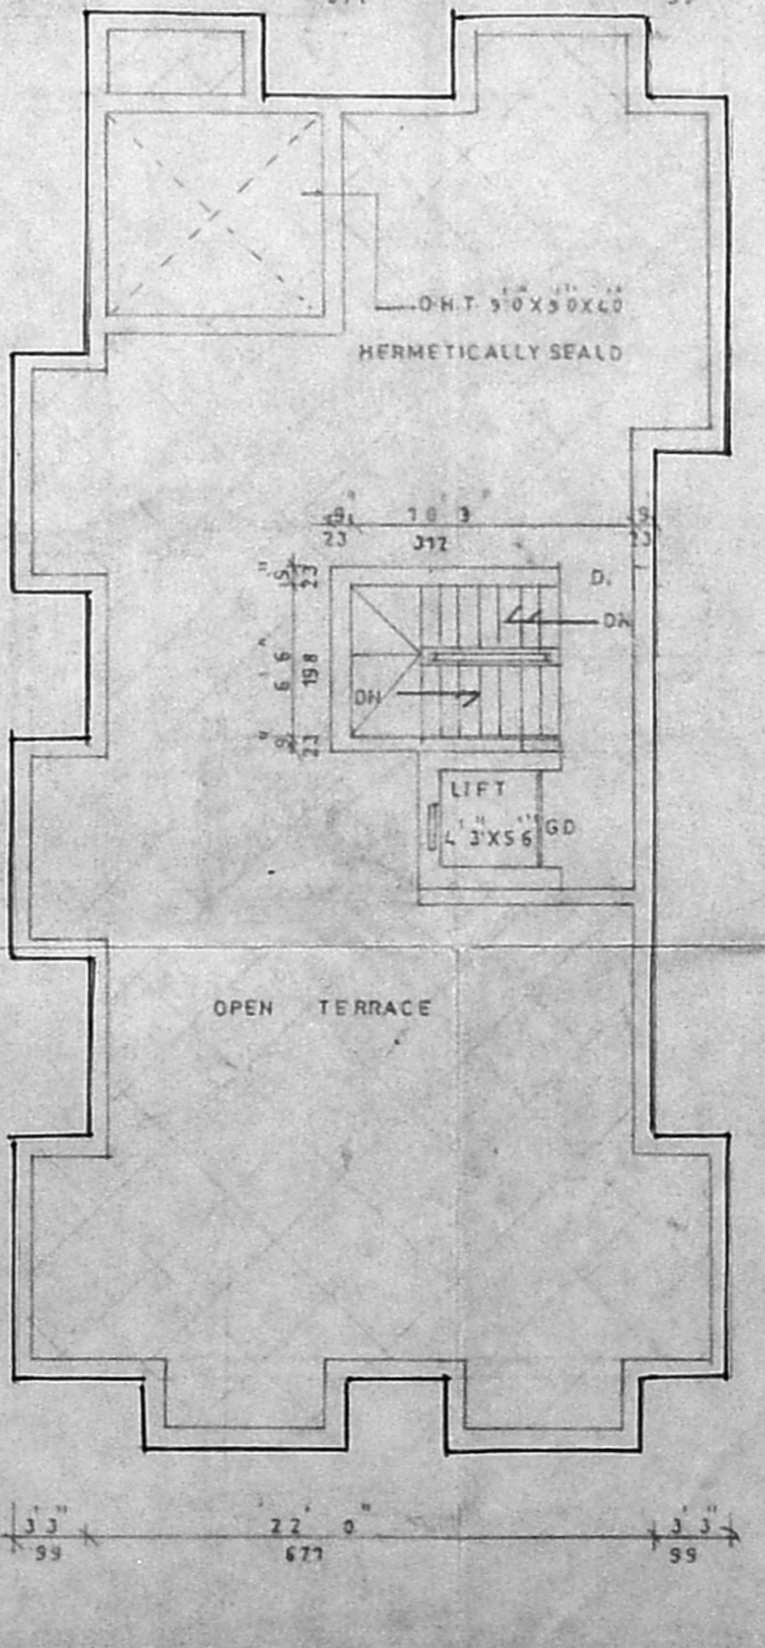

TERRACE FLOOR PLAN

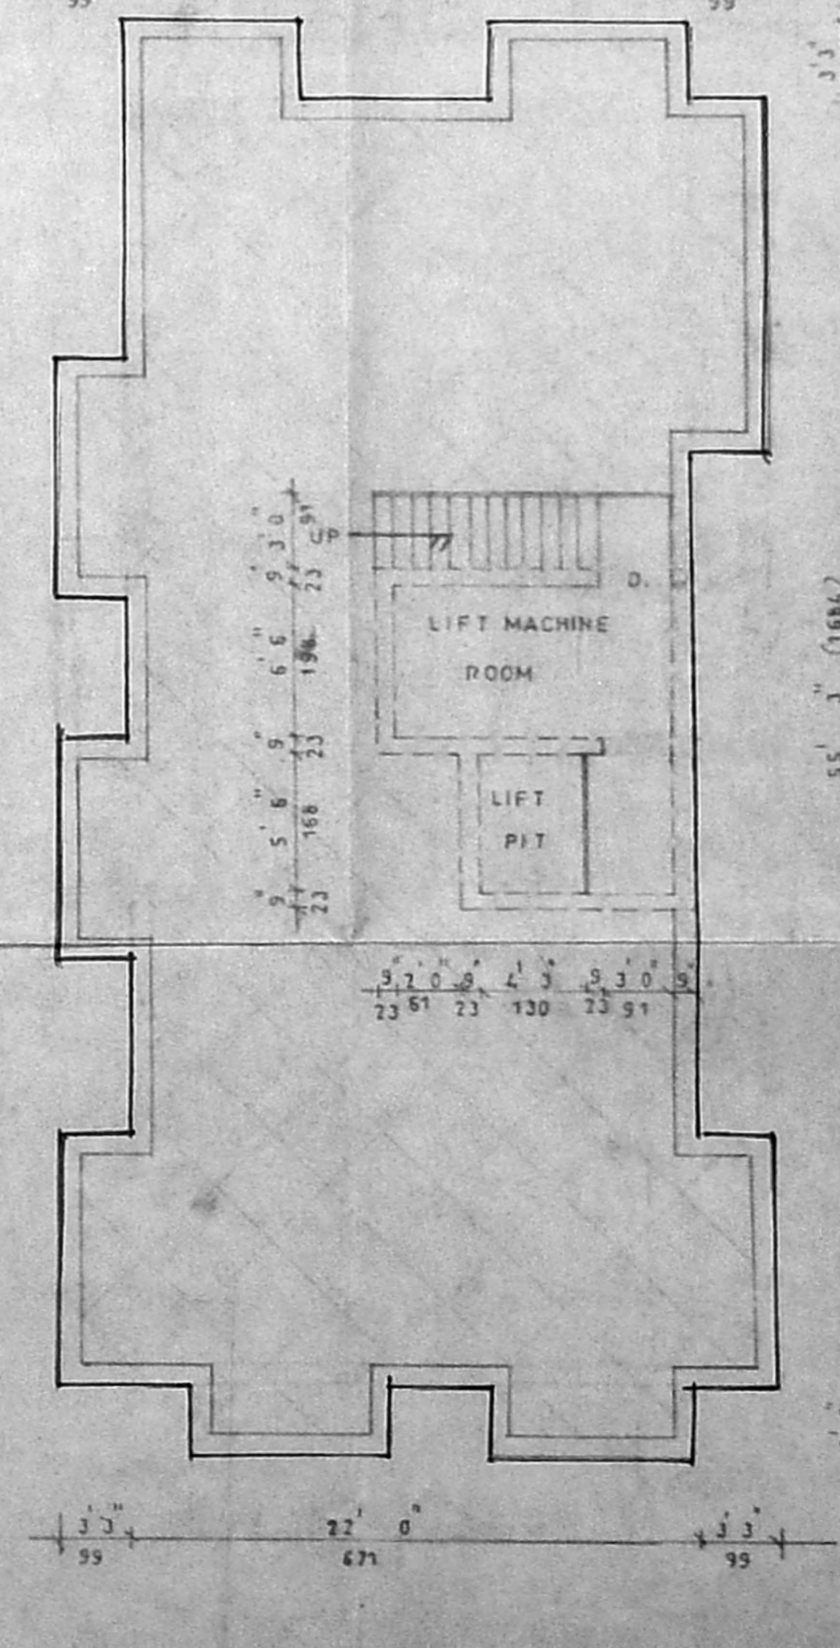

LIFT MACHINE ROOM PLAN

JOINERY DETAIL	
B DOOR	CMDA(B)/1098/NO 1
D1 DOOR	C.No. 0 X 7 0 2/1/93/348/99
D2 DOOR	Asst. 6 X 7 0 75X213
W WINDOW	6 0 X 7 0 133X137
W1 WINDOW	Scrubby x L 152X137
W2 WINDOW	P.A. 0 X 4 6 51 99 2 X 137
V VENTILATOR	3 0 X 2 0 81 X 61
CD COLLOPS	3 0 X 7 0 91 X 23 1/2
DOOR	A.P. D.P.
W3 WINDOW	
V VENTILATOR	

LEGEND	
PROPOSED	Revised Plan
ROAD	
BOUNDARY	

AREA STATEMENT	
PLOT AREA	3920 SFT
PROG AREA	1216 SFT
PRO FF AREA	1442 SFT
PRO SF AREA	15005 SFT
PRO TF AREA	14955 SFT
PRO HEAD ROOM AREA	94 SFT
TOTAL BUILTUP AREA	5747 SFT
PLOT COVERAGE	31.0 %
F.S.I.	1.46

PLAN SHOWING THE PROPOSED DWELLING HOUSE AT PLOT NO-593, R.S.NO-271/1part, T.S.NO-310, ALAGIRI SAMY SALAI, KALAIGNAR, KARUNANIDHI NAGAR, VIRUGAMBAKKAM VILLAGE, CORPORATION OF CHENNAI LIMIT, CHENNAI.

DIVISION: 65, ZONE
 SCALE - 1"=8'-0"

S. Slang
 OWNER / POWER AGENT

K. Pandurangan
 PANDURANGAN,
 Consulting Civil Engineer
 Licensed Surveyor for
 Corporation of Chennai Class II No. 959
 Alandur Municipality
 Off. No. 7, NEW COLONY MAIN ROAD,
 ADAMBAMBAKKAM, CHENNAI-600 245
 (Opp) Adambakkam Police Station

LICENSED SURVEYOR