


PLAN SHOWING THE PROPOSED RESIDENTIAL BUILDING AT DOOR NO 77, PILLIYAR KOIL STREET

CRIS NO. 298756, BLOCK NO 131
 CTS NO 66 DIVISION NO 113
 OF KODAMBAKKAM VILLAGE
 P. JAFFERKhan PET
 GUNDI MAMBALAM TALUK
 CHENNAI, ZONE VIII

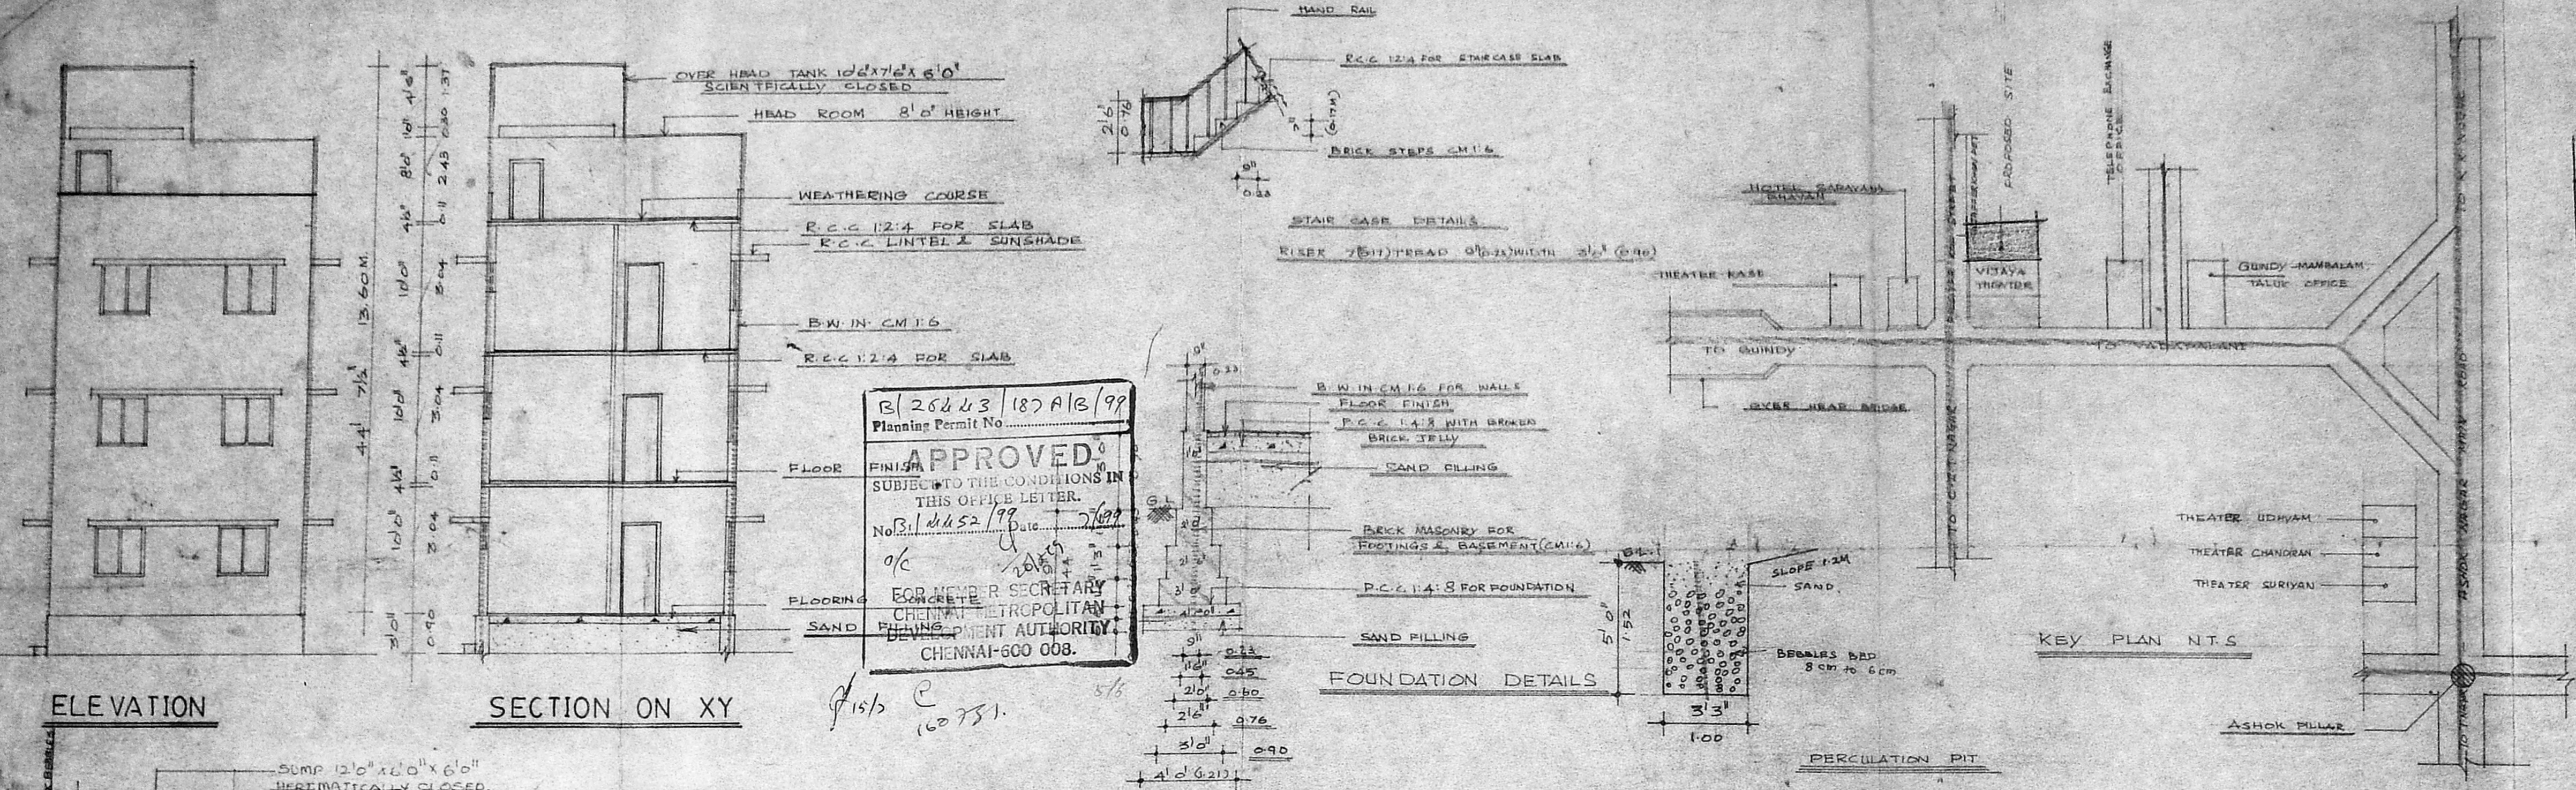


B/26423/187A/B/99
 Planning Permit No. **APPROVED**
 SUBJECT TO THE CONDITIONS IN THIS OFFICE LETTER.
 No. B/4452/99
 FOR HON'BLE SECRETARY
 CHENNAI METROPOLITAN
 PLANNING AUTHORITY
 CHENNAI-600 008.

SCHEDULE OF JOINERYS

D-DOOR	3'3" x 7'0"	1.00 x 2.13
D1-DOOR	3'0" x 7'0"	0.90 x 2.13
D2-DOOR	2'6" x 7'0"	0.76 x 2.13
W - WINDOW	6'0" x 4'0"	1.82 x 1.21
W1 - WINDOW	4'6" x 4'0"	1.37 x 1.21
V - VENTILATOR	2'6" x 2'0"	0.76 x 0.60

AREA DETAILS

	Sqft	M ²
PLOT EXTENT	12,208.00	1134.57
G FLOOR	6000.00	557.62
F FLOOR	6000.00	557.62
S FLOOR	6000.00	557.62
TOTAL FLOOR	18,000.00	1672.86
PLOT COVERAGE	49%	
F.S.I.	1.47	

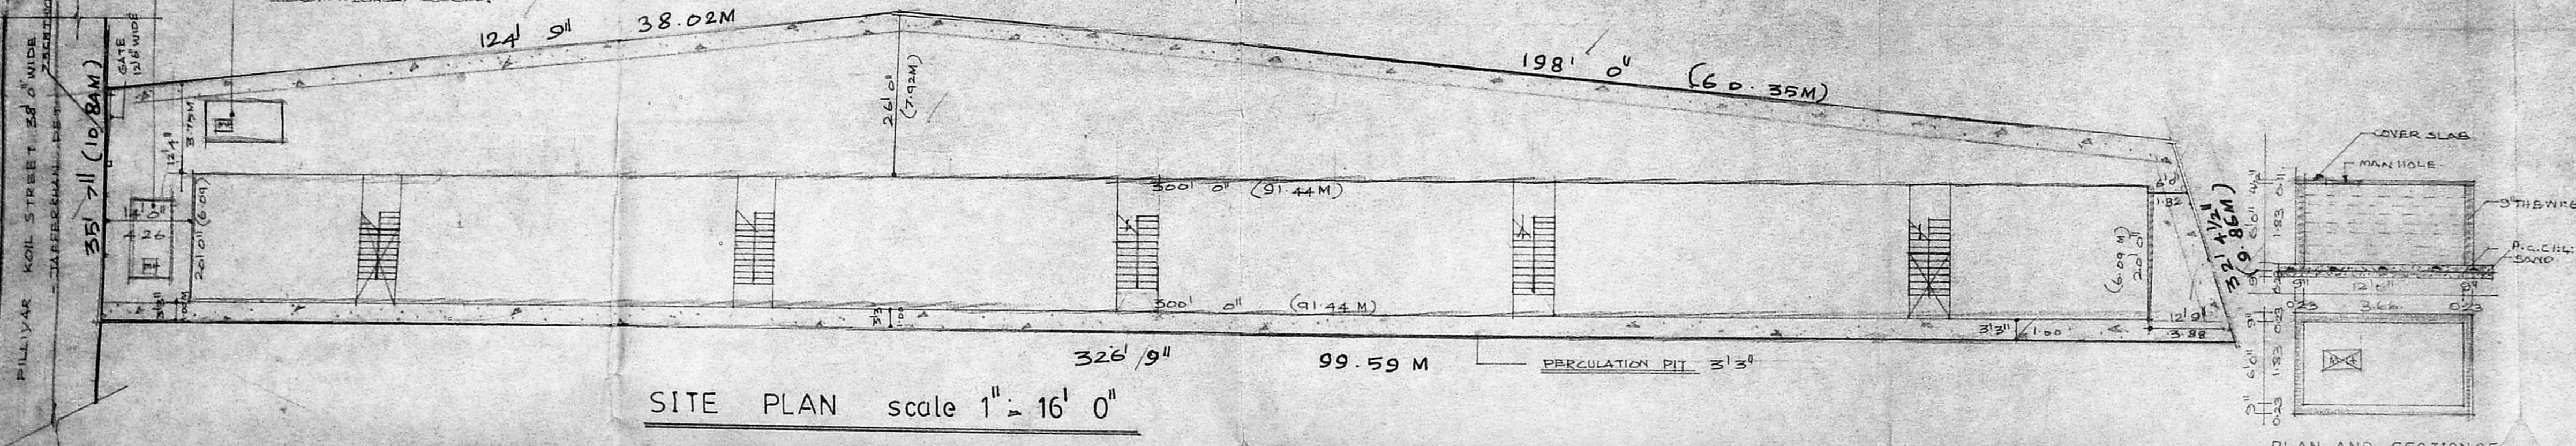

COLOUR INDEX

PROPOSED


ROAD

BOUNDARY


NORTH

SCALE
 1 inch = 8 FEET

OWNER
 Mr. A. Arumugam

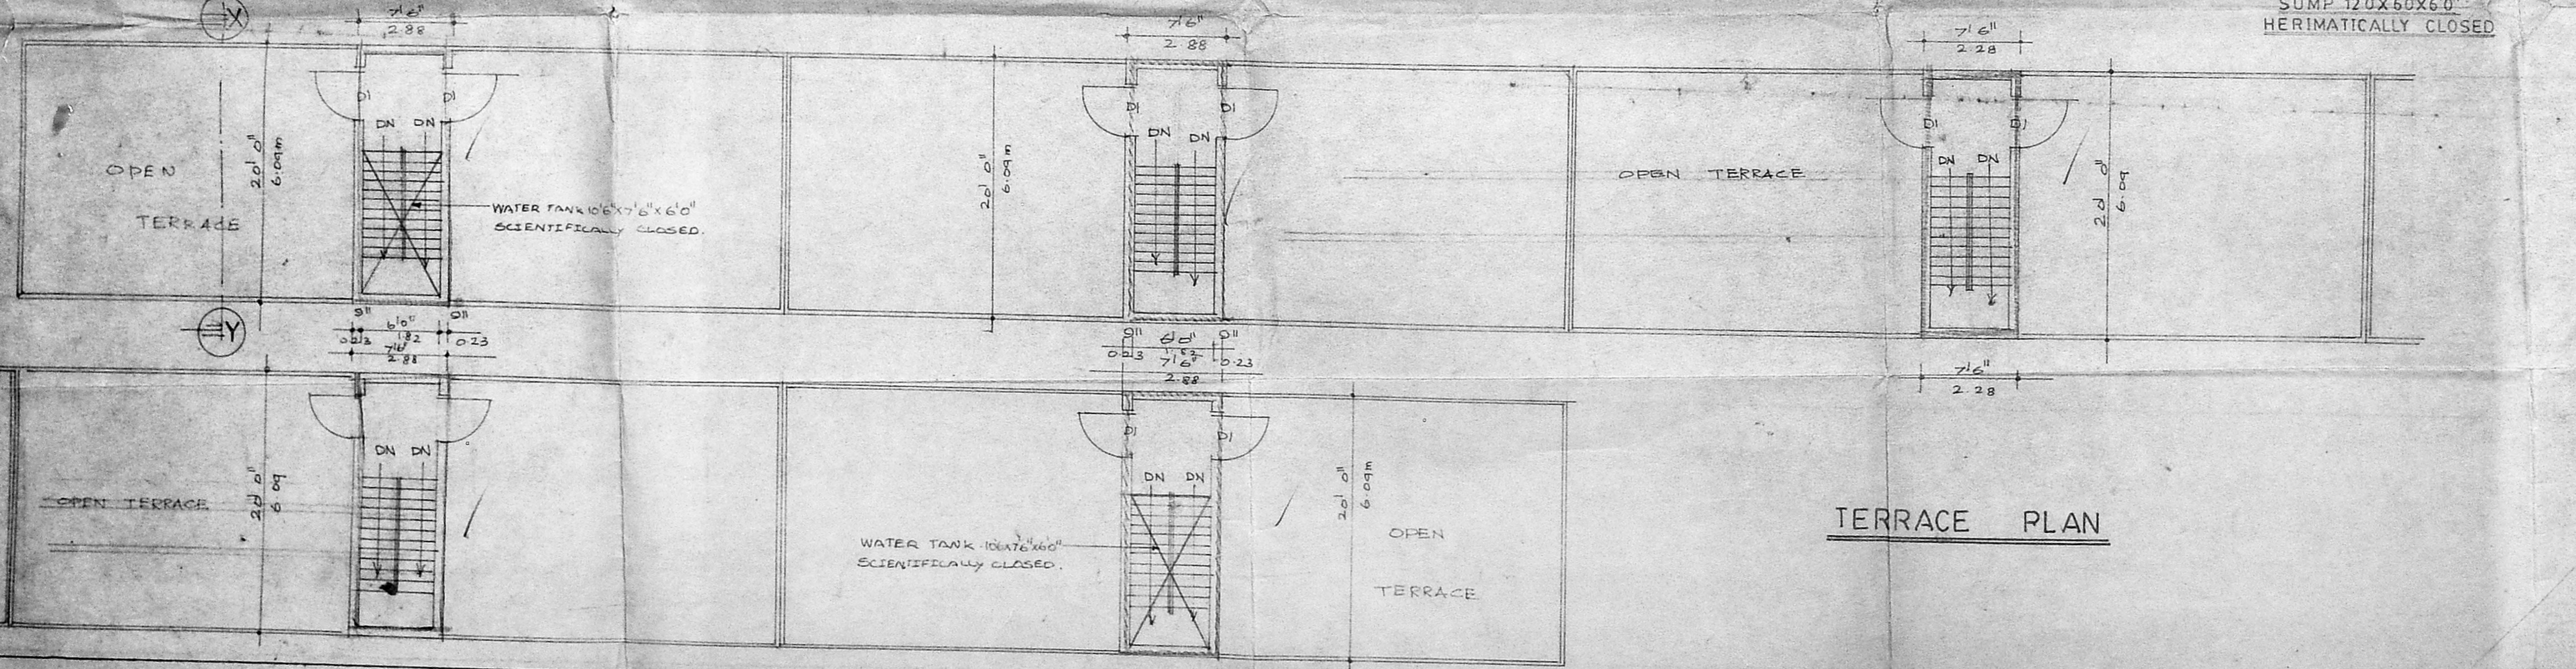


LICENCED SURVEYOR
 S. Senthilkumar B.E., A.I.A.,
 Registered Architect-CA/24/17745
 Council of Architecture,
 Licensed Surveyor - R.A. 7
 Corporation of Chennai.

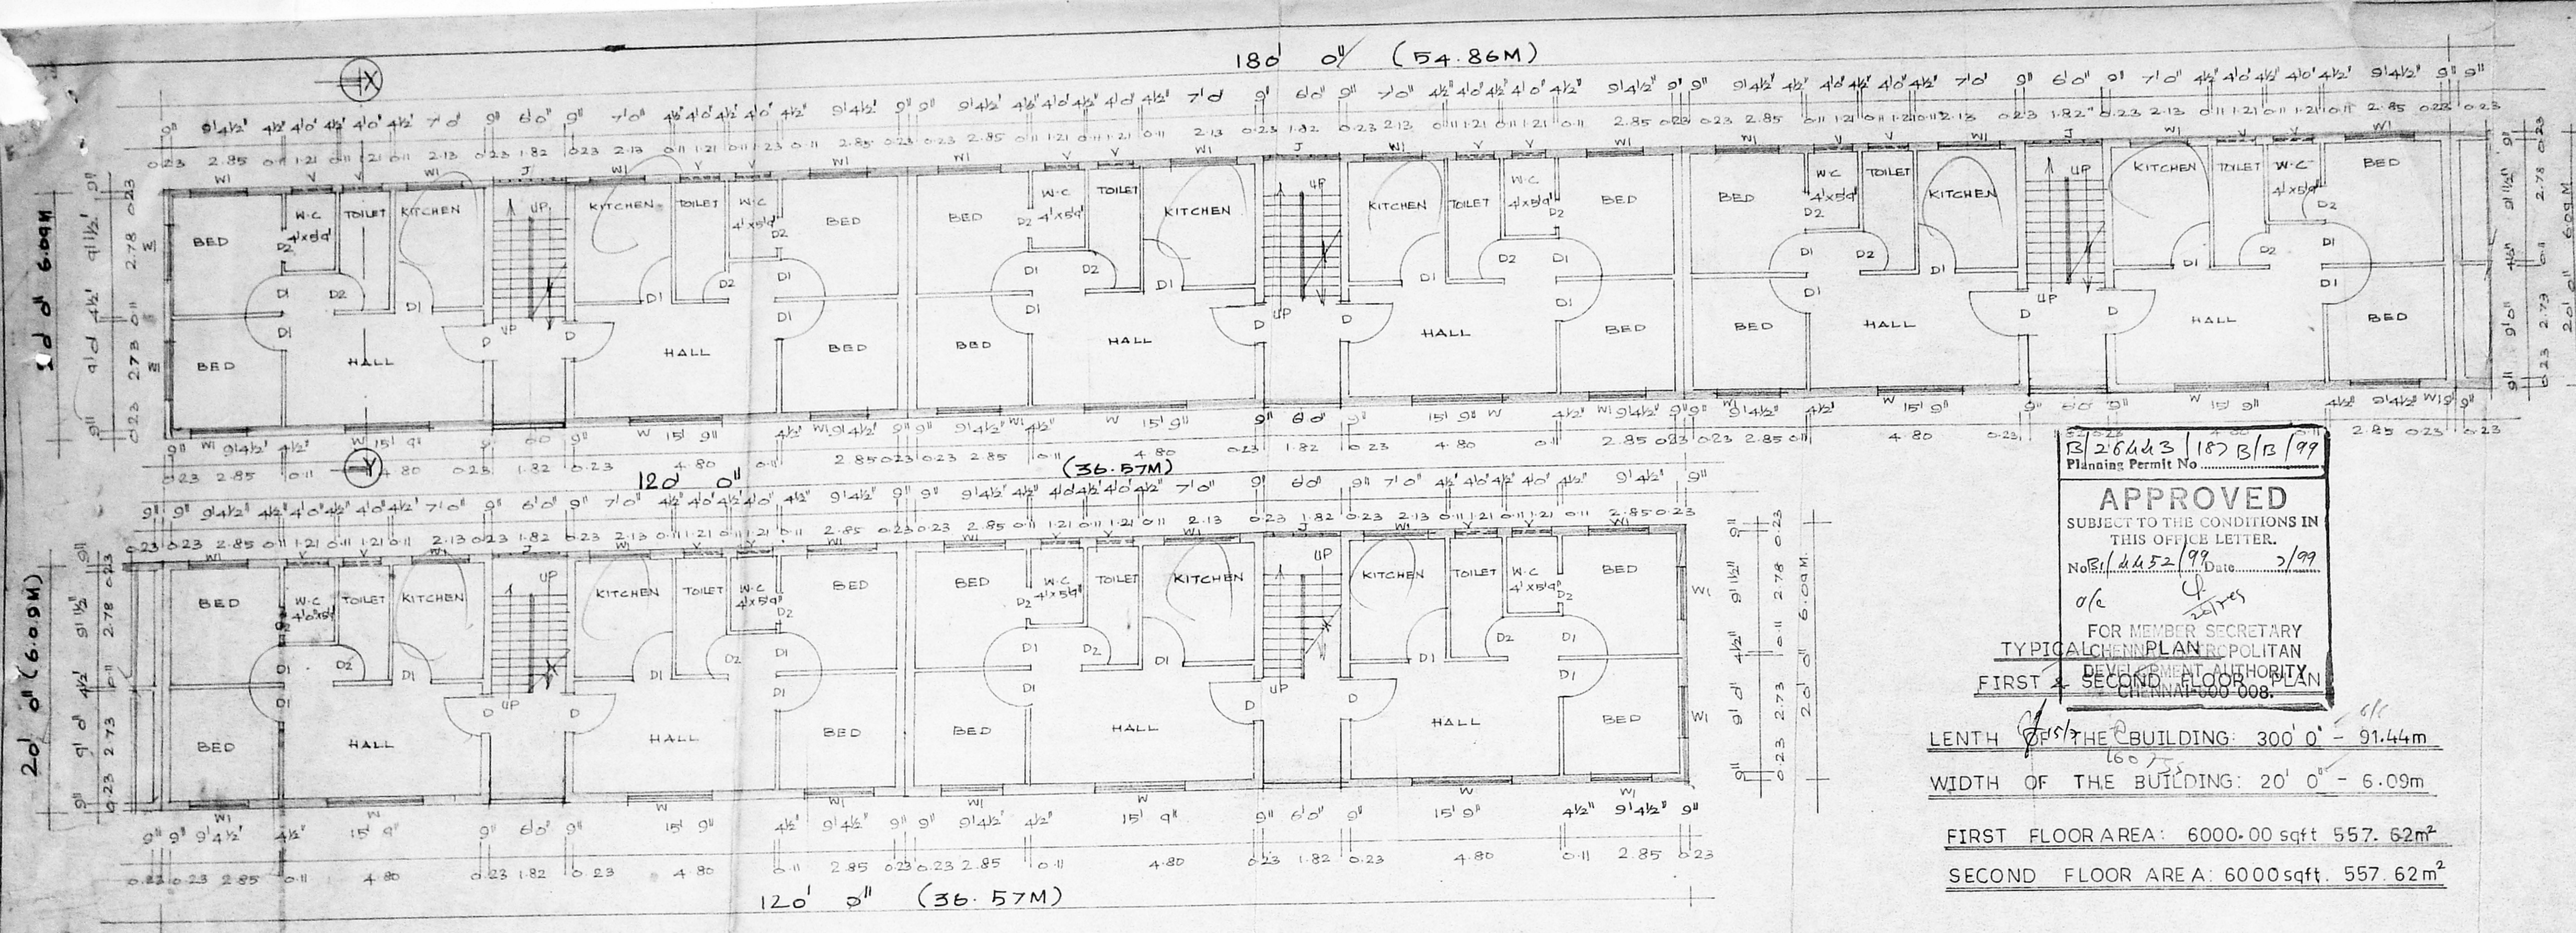

ST/22
 13 26443 / 187 B/B / 99
 Planning Permit No. 13/26443/187 B/B/99

APPROVED
 SUBJECT TO THE CONDITIONS IN THIS OFFICE LETTER.
 No. 13/26443/187 B/B/99 Date 2/99
 FOR MEMBER SECRETARY
 TYPICAL CHENNAI PLAN POLITICAL
 DEVELOPMENT AUTHORITY
 CHENNAI-600 008.

LENGTH OF THE BUILDING: 300' 0" - 91.44m
 WIDTH OF THE BUILDING: 20' 0" - 6.09m
 FIRST FLOOR AREA: 6000.00 sqft 557.62m²
 SECOND FLOOR AREA: 6000 sqft. 557.62m²

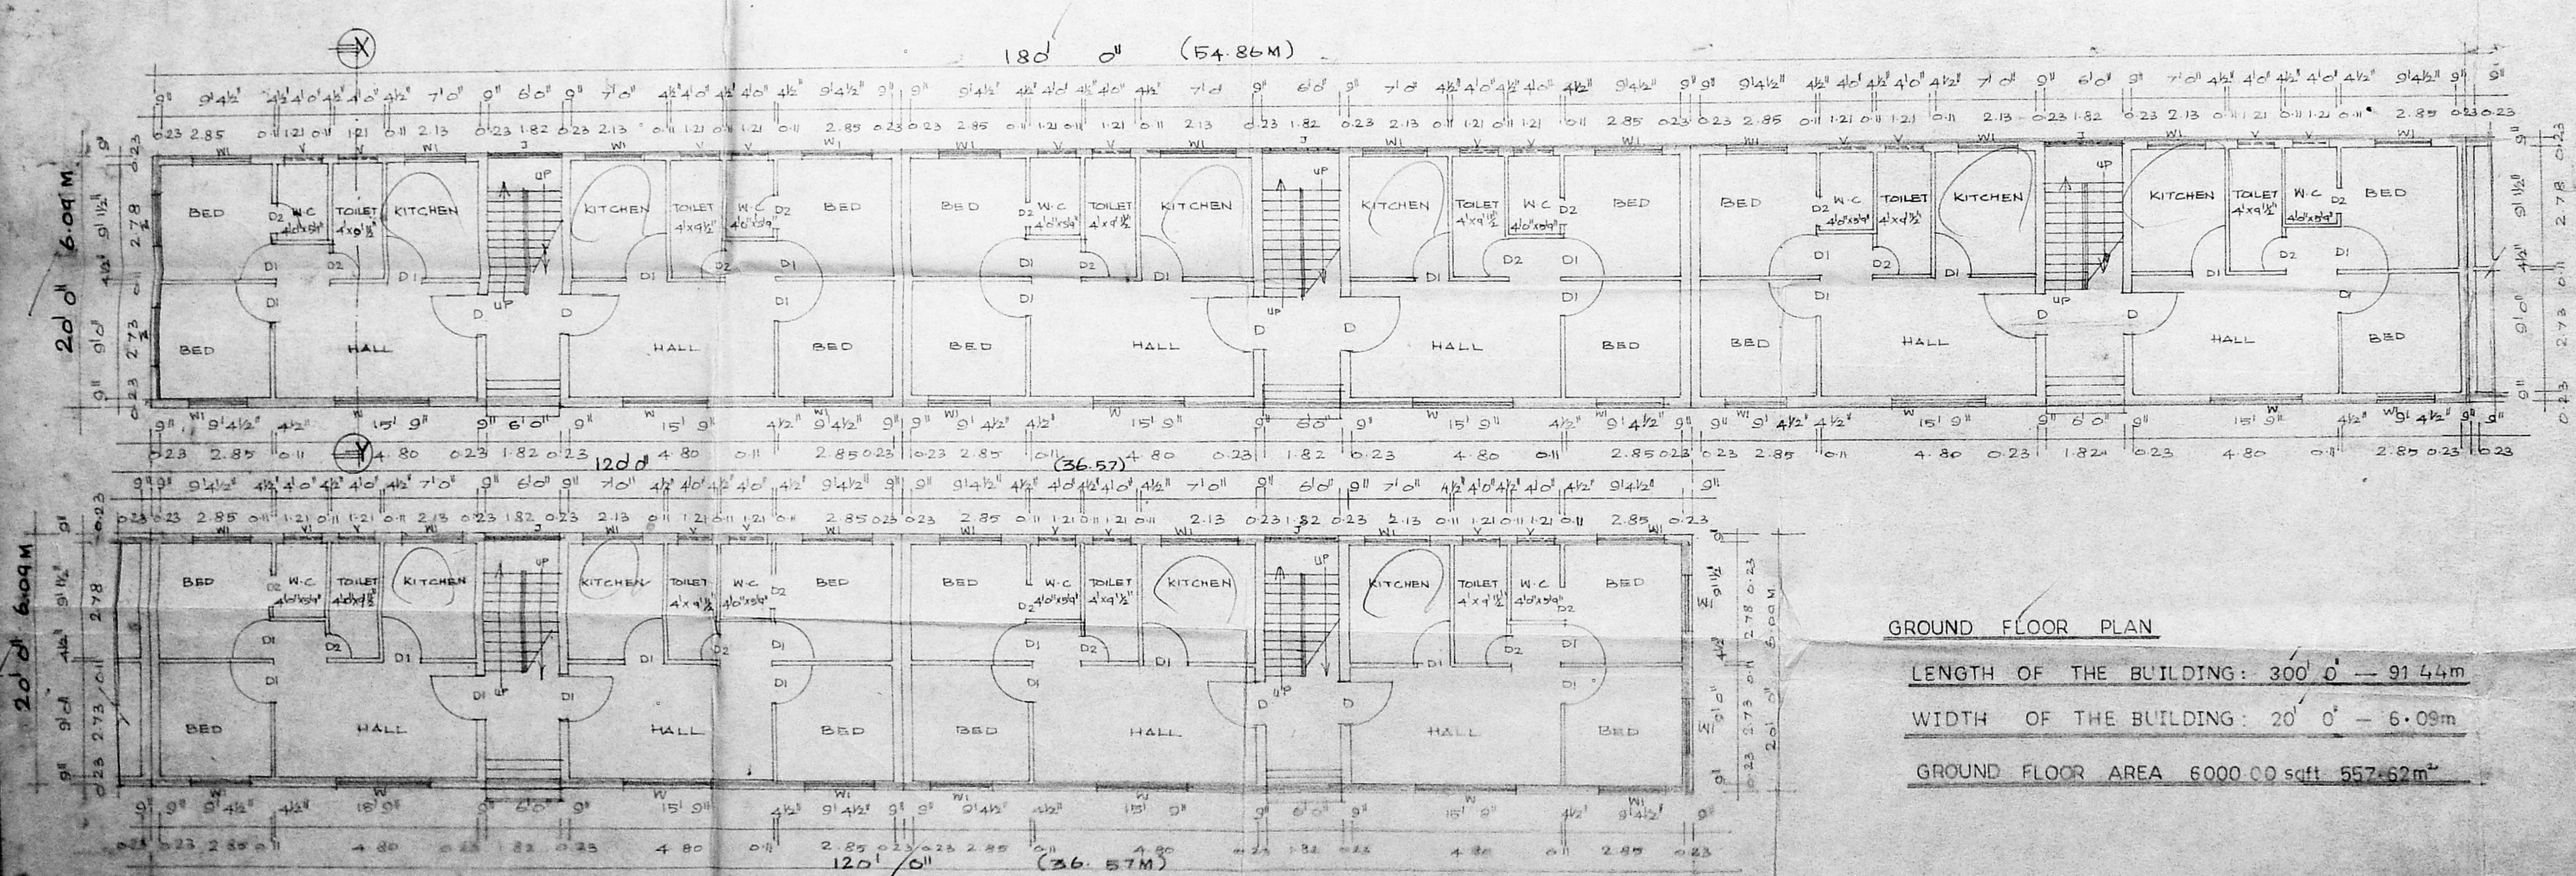

GROUND FLOOR PLAN
 LENGTH OF THE BUILDING: 300' 0" - 91.44m
 WIDTH OF THE BUILDING: 20' 0" - 6.09m
 GROUND FLOOR AREA 6000.00 sqft 557.62m²


Revised Plan
 Dt: 2/99
PLAN SHOWING THE PROPOSED RESIDENTIAL BUILDING AT DOOR NO 77 PILLIYAR KOIL STREET RS. NO. 298/5C BLOCK NO. 131
 C. No. 13/26443/187 B/B/99
 Asst. Surveyor
OF KODAMBAKKAM VILLAGE
JAEFERKHAN PET
GUINDY MAMBALAM TALUK
CHENNAI. ZONE VI.P.

SCHEDULE OF JOINERYS

D - DOOR	3' 3" x 7' 0" 100x213
D1 - DOOR	3' 0" x 7' 0" 090x213
D2 - DOOR	2' 6" x 7' 0" 076x213
K - WINDOW	6' 0" x 4' 0" 182x121
W1 - WINDOW	4' 6" x 4' 0" 137x121
V - VENTILATOR	2' 6" x 2' 0" 076x060

COLOUR INDEX

PROPOSED	---
ROAD	---
BOUNDARY	---

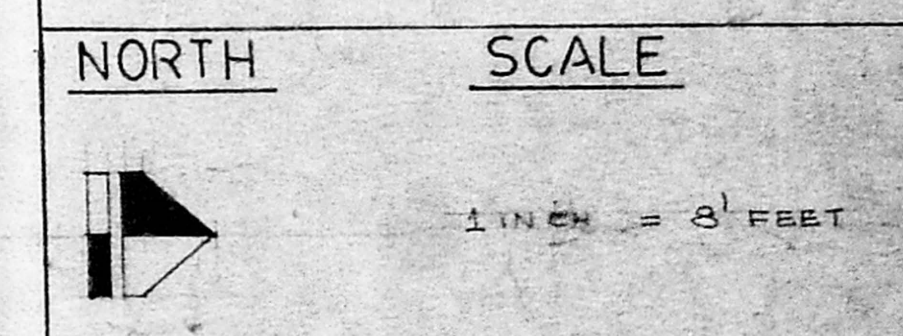

M/S. BHARANI PLANNERS
 NO. 27- FIRST FLOOR
 VELACHERY MAIN ROAD, VELACHERY-42
 PHONE 2452097

DRAWN BY M. SASTHURAN
 CHECKED BY
 BY M. SASTHURAN
 13.02.98

OWNER
(Signature)

LICENCED SURVEYOR
(Signature)
 S. SENTHILKUMAR, B.E., A.M.I.A.
 Registered Architect, CA/94/1774F
 Council of Architecture,
 Licenced Surveyor - R. A. 7
 Corporation of Chennai.