



FIRST FLOOR PLAN

SECOND FLOOR PLAN


GROUND FLOOR PLAN CUM SITE PLAN

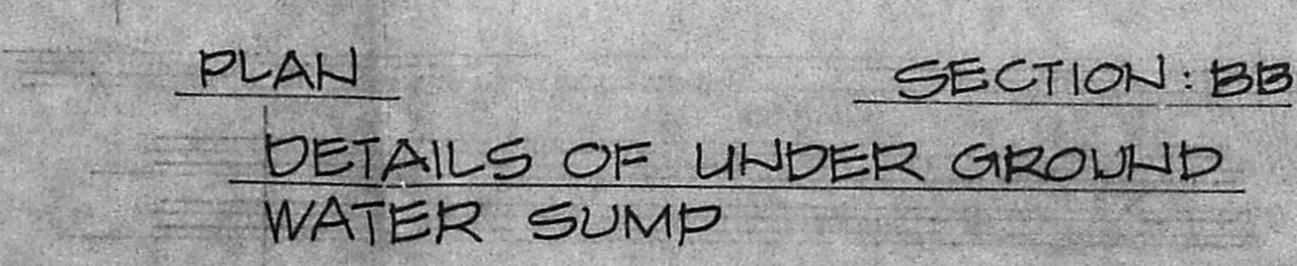

SECTION: BB
DETAILS OF UNDER GROUND WATER SUMP

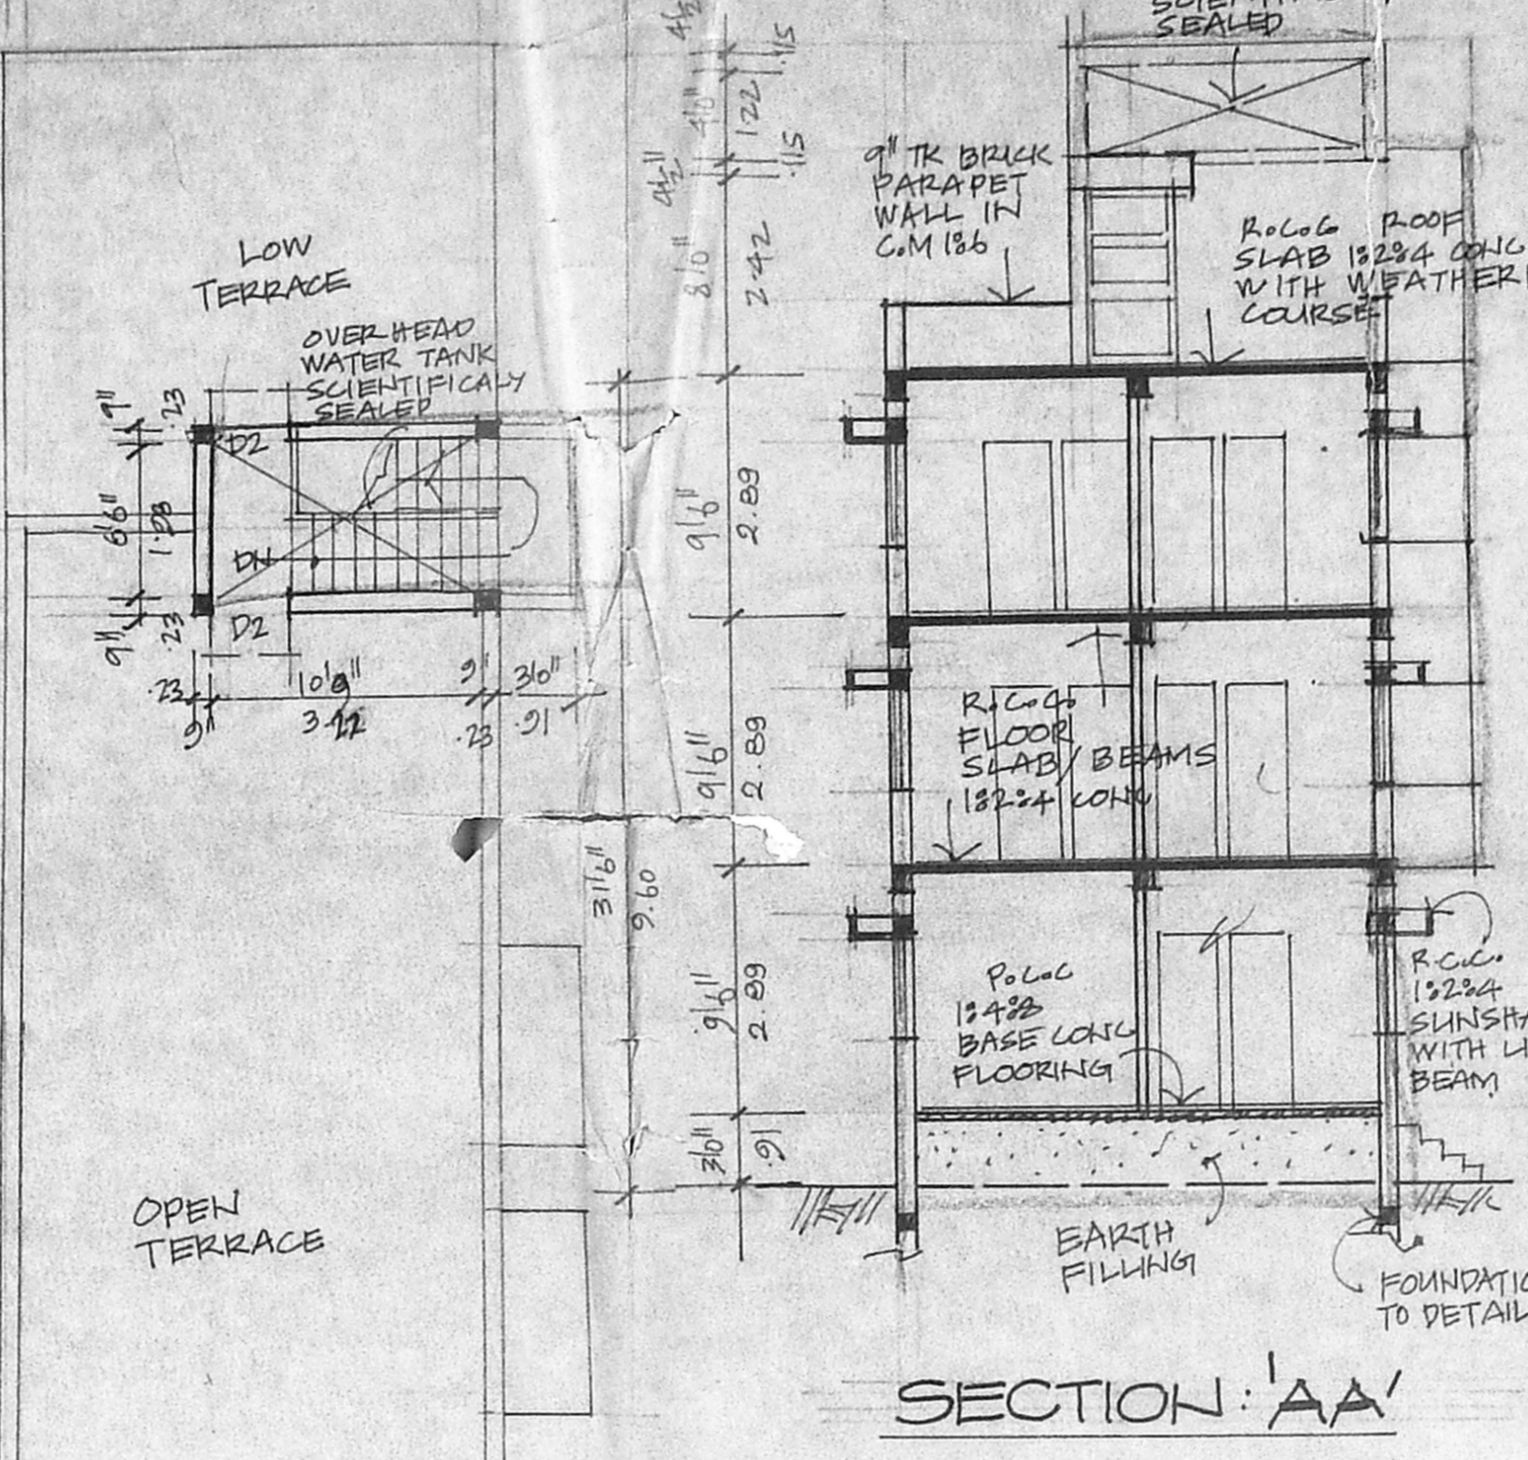


SECTION: AA

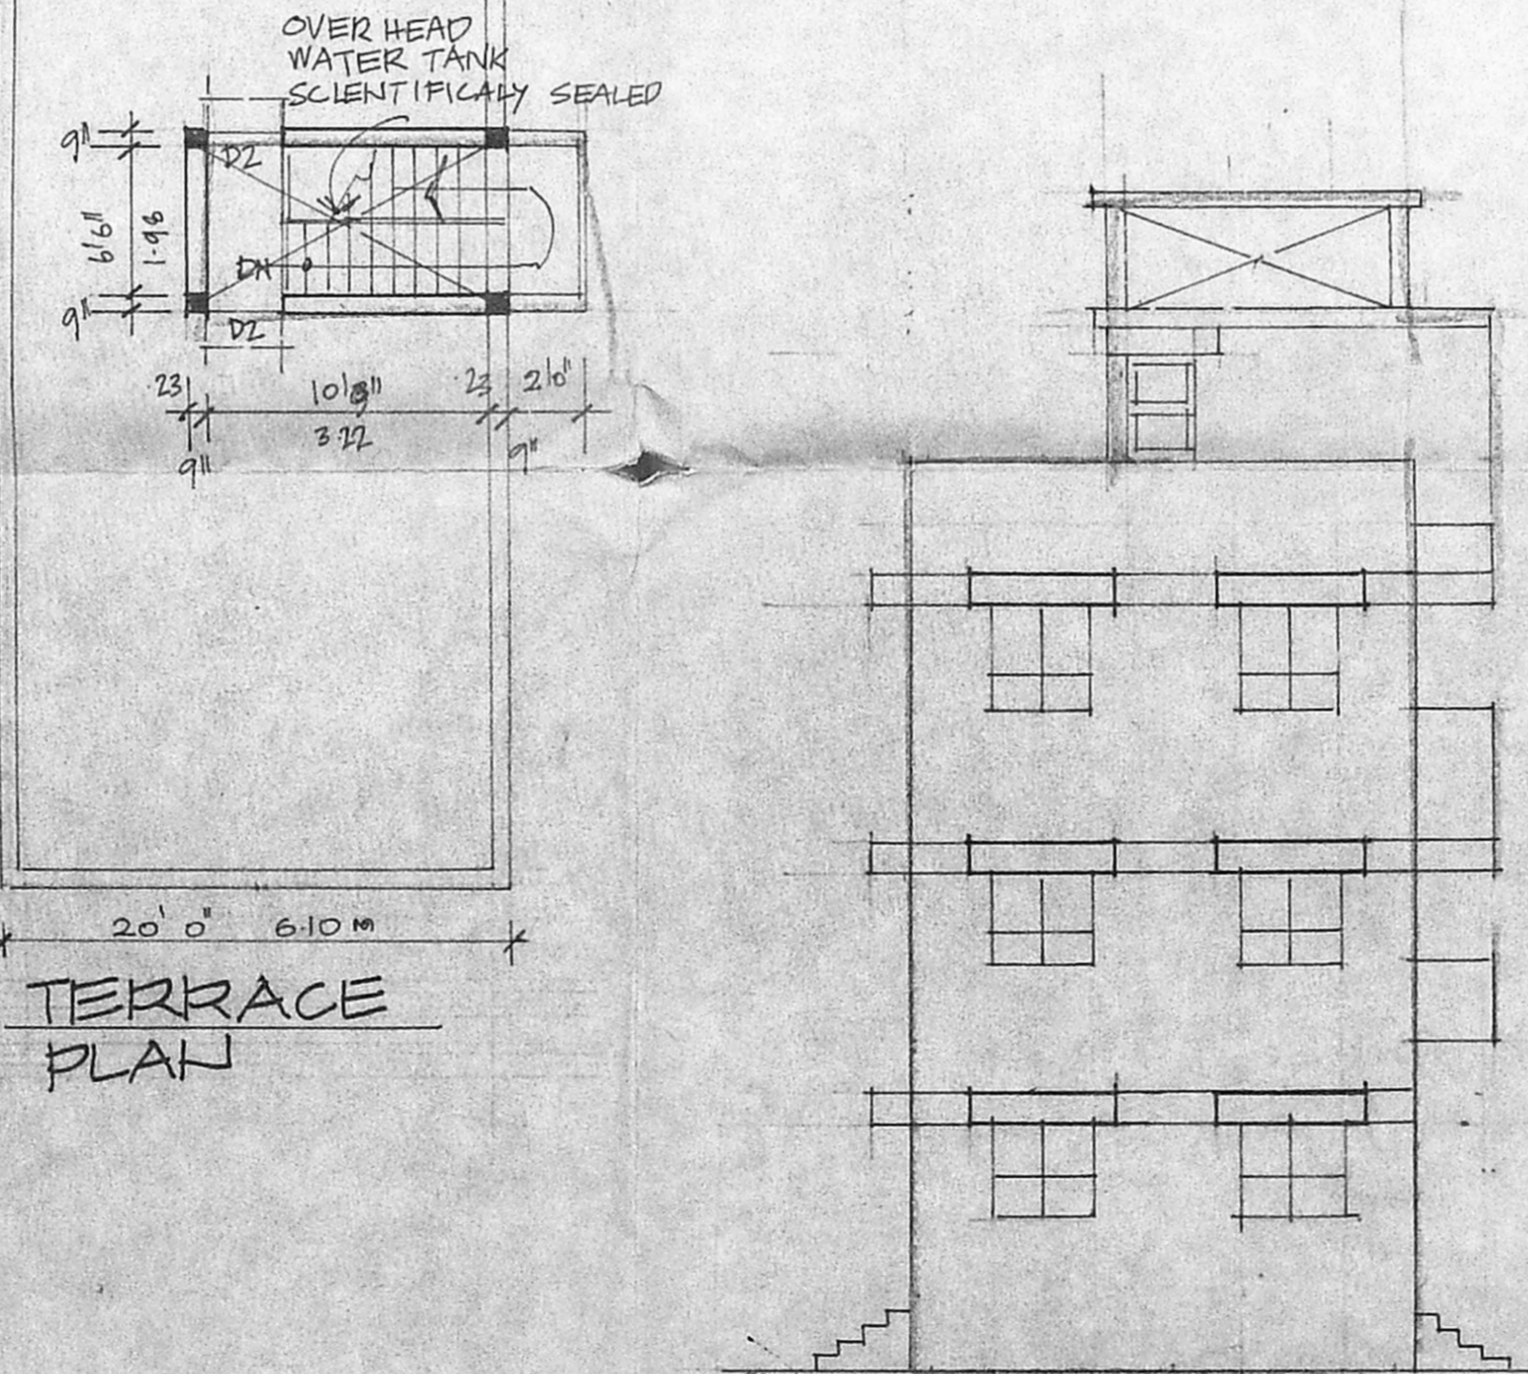


TERRACE PLAN

FRONT ELEVATION

B/26494/234/99
Planning Permit No. ...
APPROVED
SUBJECT TO THE CONDITIONS IN THIS OFFICE LETTER
No. 311/270/99, DATED 9.9.99
FOR MEMBER SECRETARY
CHENNAI METROPOLITAN CORPORATION
DEVELOPMENT AUTHORITY
CHENNAI-600 008.

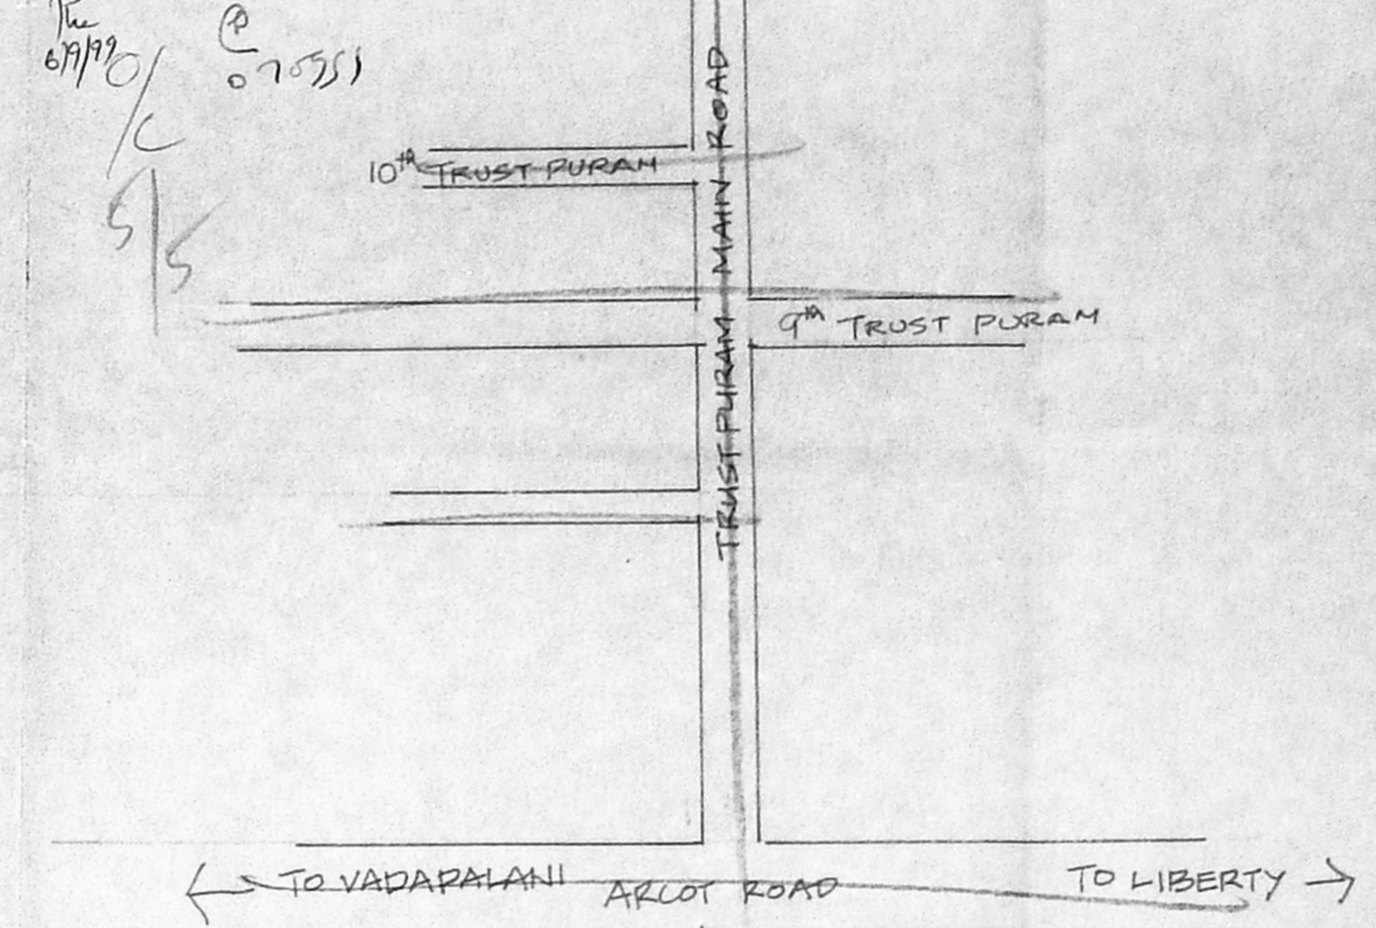

KEY PLAN
NOT TO SCALE

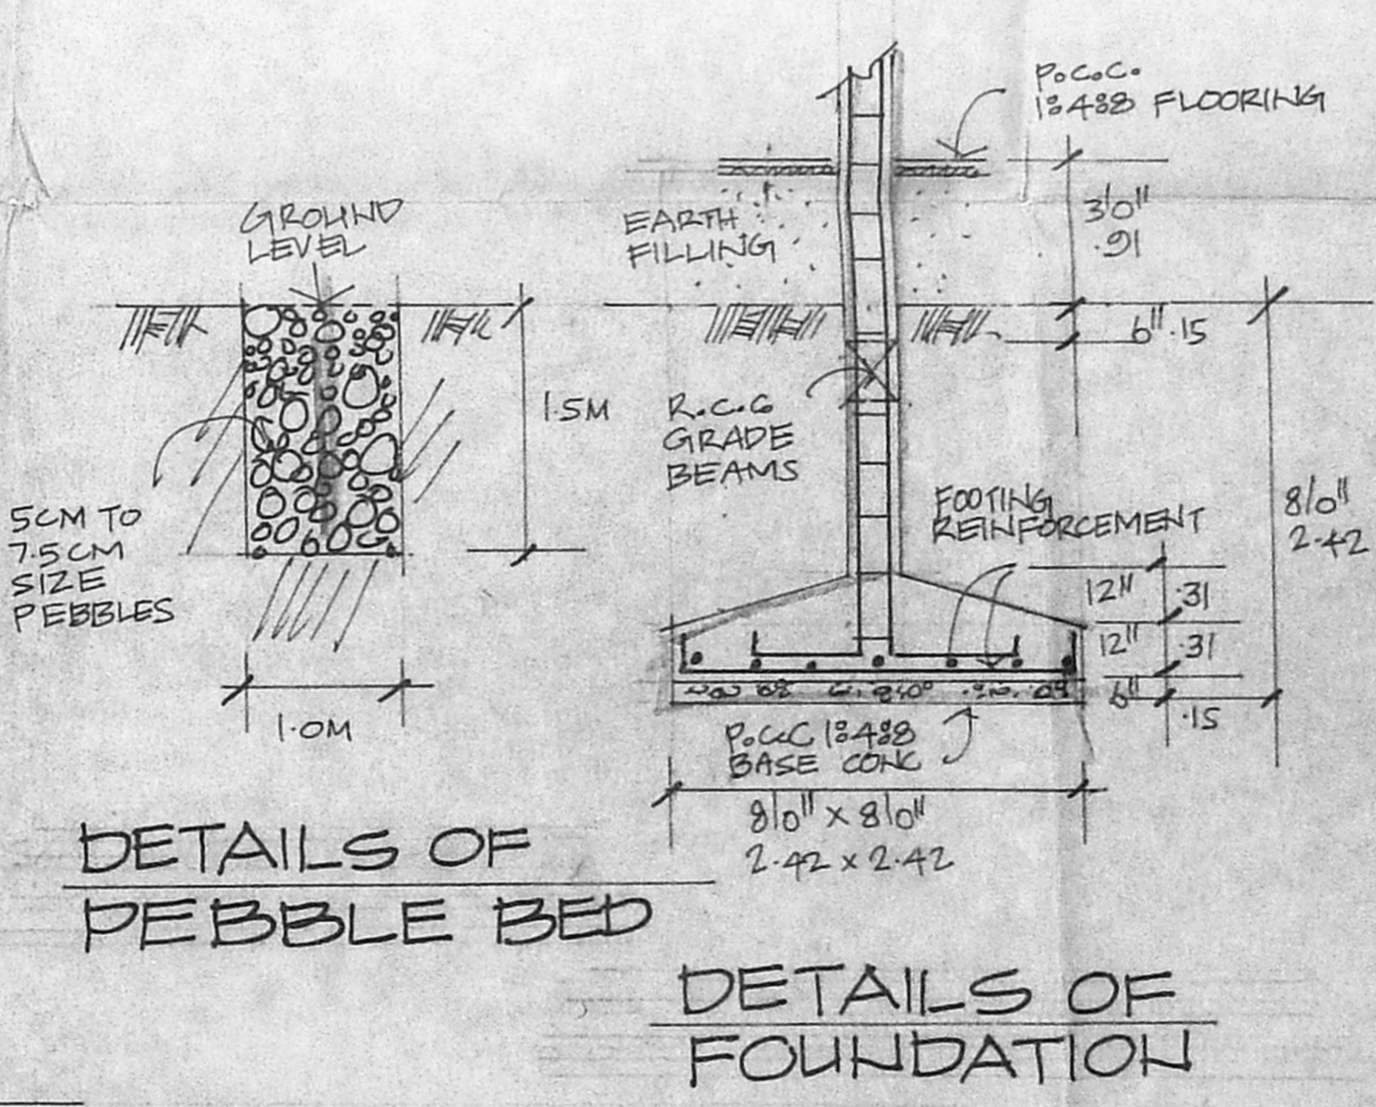

DETAILS OF PEBBLE BED

DETAILS OF FOUNDATION

JOINERIES:

M0	MAIN DOOR	216" x 710"
D2	DOOR	216" x 710"
D3	DOOR	216" x 710"
W1	WINDOW	410" x 410"
W2	WINDOW	510" x 410"
W3	WINDOW	610" x 410"
KN	KITCHEN WINDOW	216" x 310"
V	VENTILATOR	216" x 210"

CMDA (B) 110
C.No. 311/270/99
Asst. Secretary
P.A.
09049
A.P.

Insp. plan
Mr. G. Jay
0110435

AREA STATEMENT:

PLOT AREA:	3875 SFT	(360 m ²)
PRO. GROUND FLOOR AREA:	1852.20 SFT	172.14 m ²
PRO. FIRST FLOOR AREA:	2136.25 SFT	198.54 m ²
PRO. SECOND FLOOR AREA:	1786.66 SFT	166.05 m ²
TOTAL:	5774.11 SFT	536.73 m ²
PLOT COVERAGE:	55.13%	
F.S.I.	1.49	

COLOUR INDEX:

PROPOSED:	[Symbol]
ROAD:	[Symbol]
BOUNDARIES:	[Symbol]

PROPOSED BUILDING AT
DOOR NO. 61 SH. NO. 102/1, 2, 4
VANNIAR STREET
BLOCK NO. 22, KODAM-
-BAKKAM, PULIYUR VILLAGE
V.N. NO. 109 DIV. NO. 118, ZONE: 8.

SCALE: 1:100

OWNERS

M. R. ...

Thiruvashan
E. T. G. KRISHNAN MURTHY RAO
Class I, Licensed Surveyor [50/98-99]
Co-ordinator of Chennai
13, 'Shree Anjaneya'
11, Thambiah Road,
WEST MAMBALAM, CHENNAI-33,
LICENSED SURVEYOR.