




FRONT ELEVATION

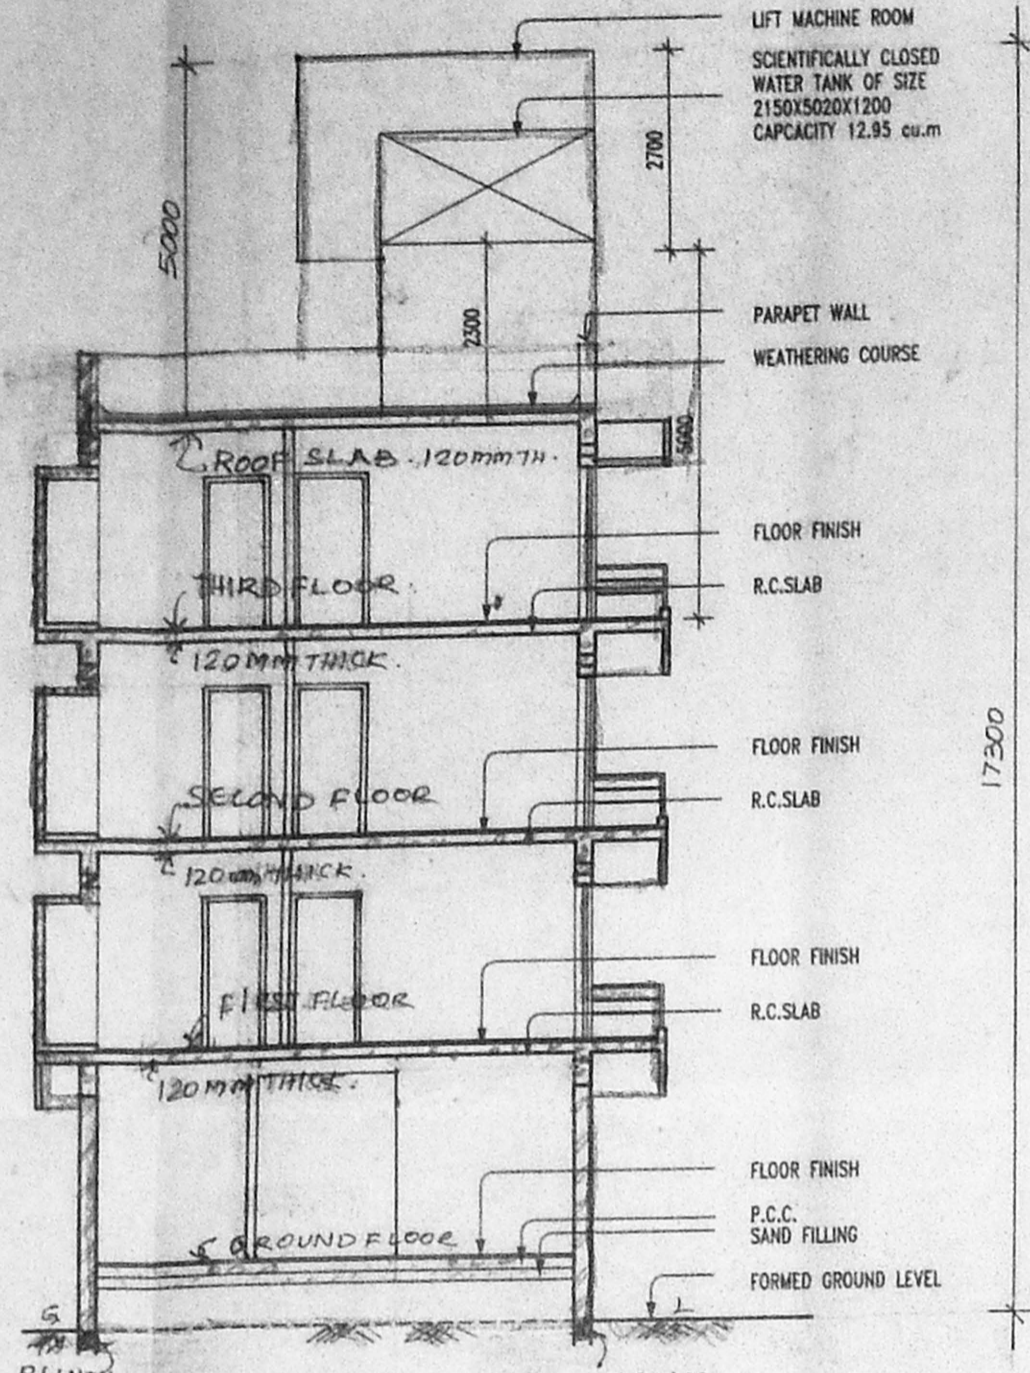


SECTION - AA

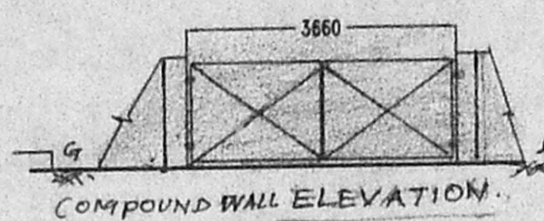


COMPOUND WALL ELEVATION

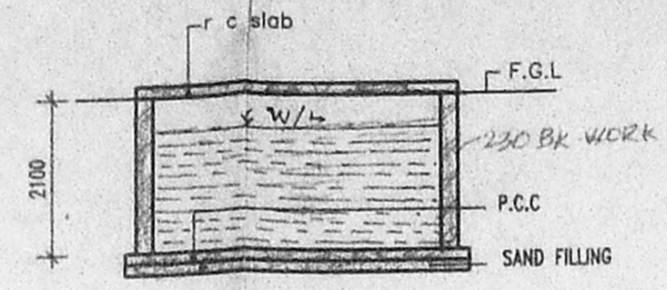



SECTION - C-C

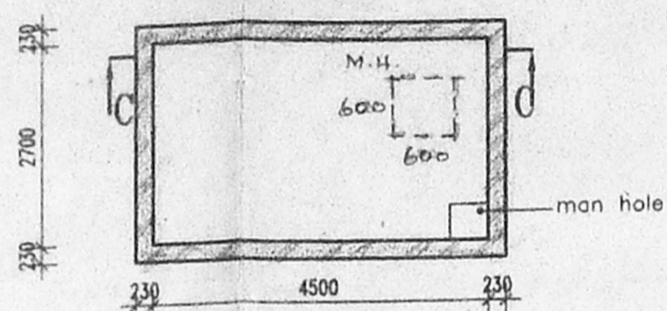


PLAN SUMP DETAIL

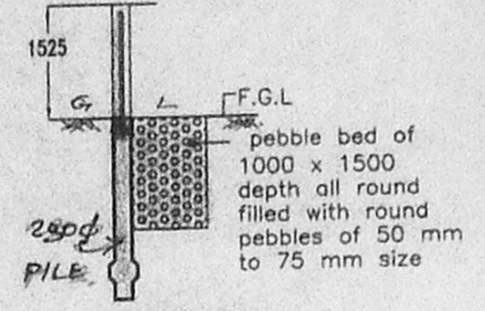


SECTION COMPOUND WALL DETAIL

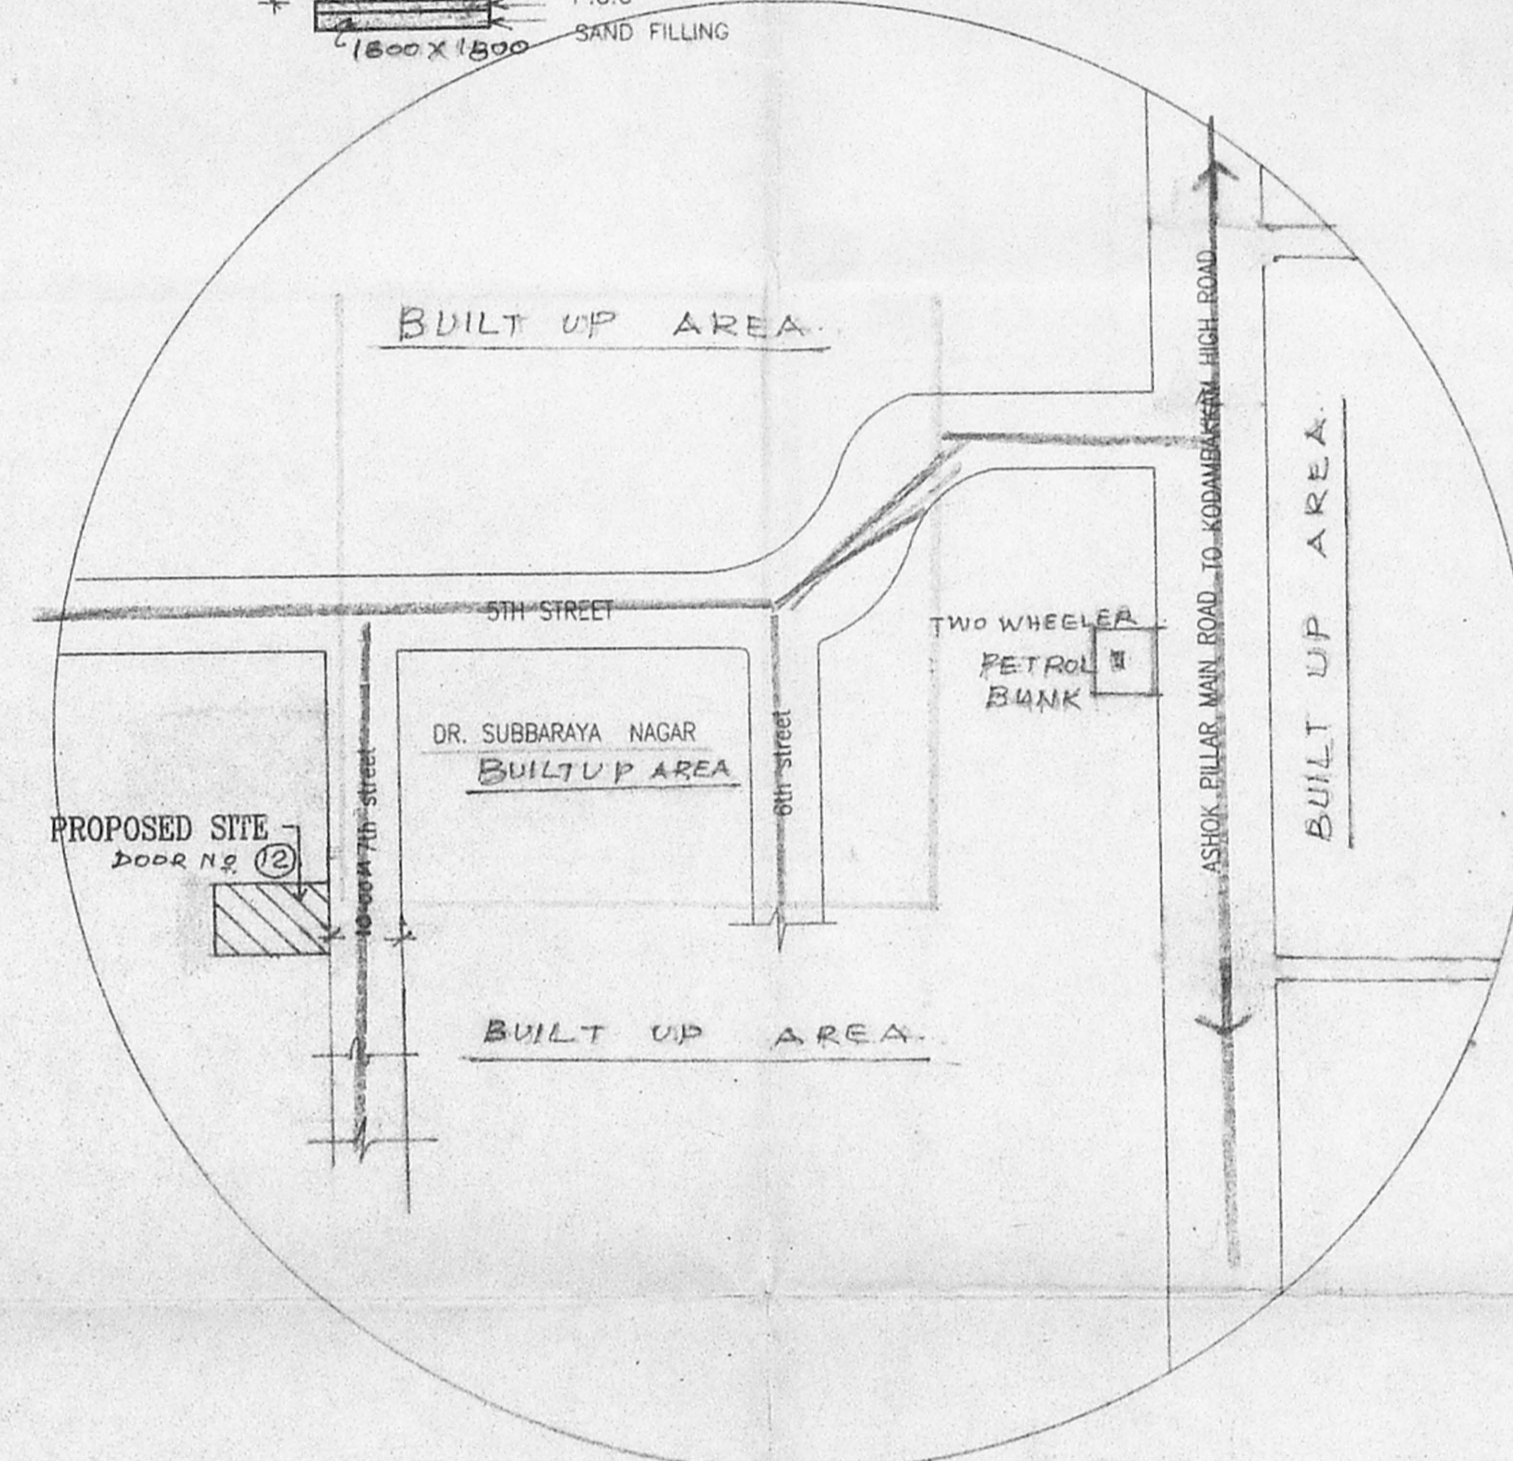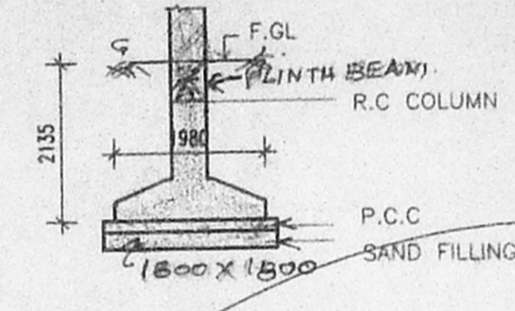


KEY PLAN

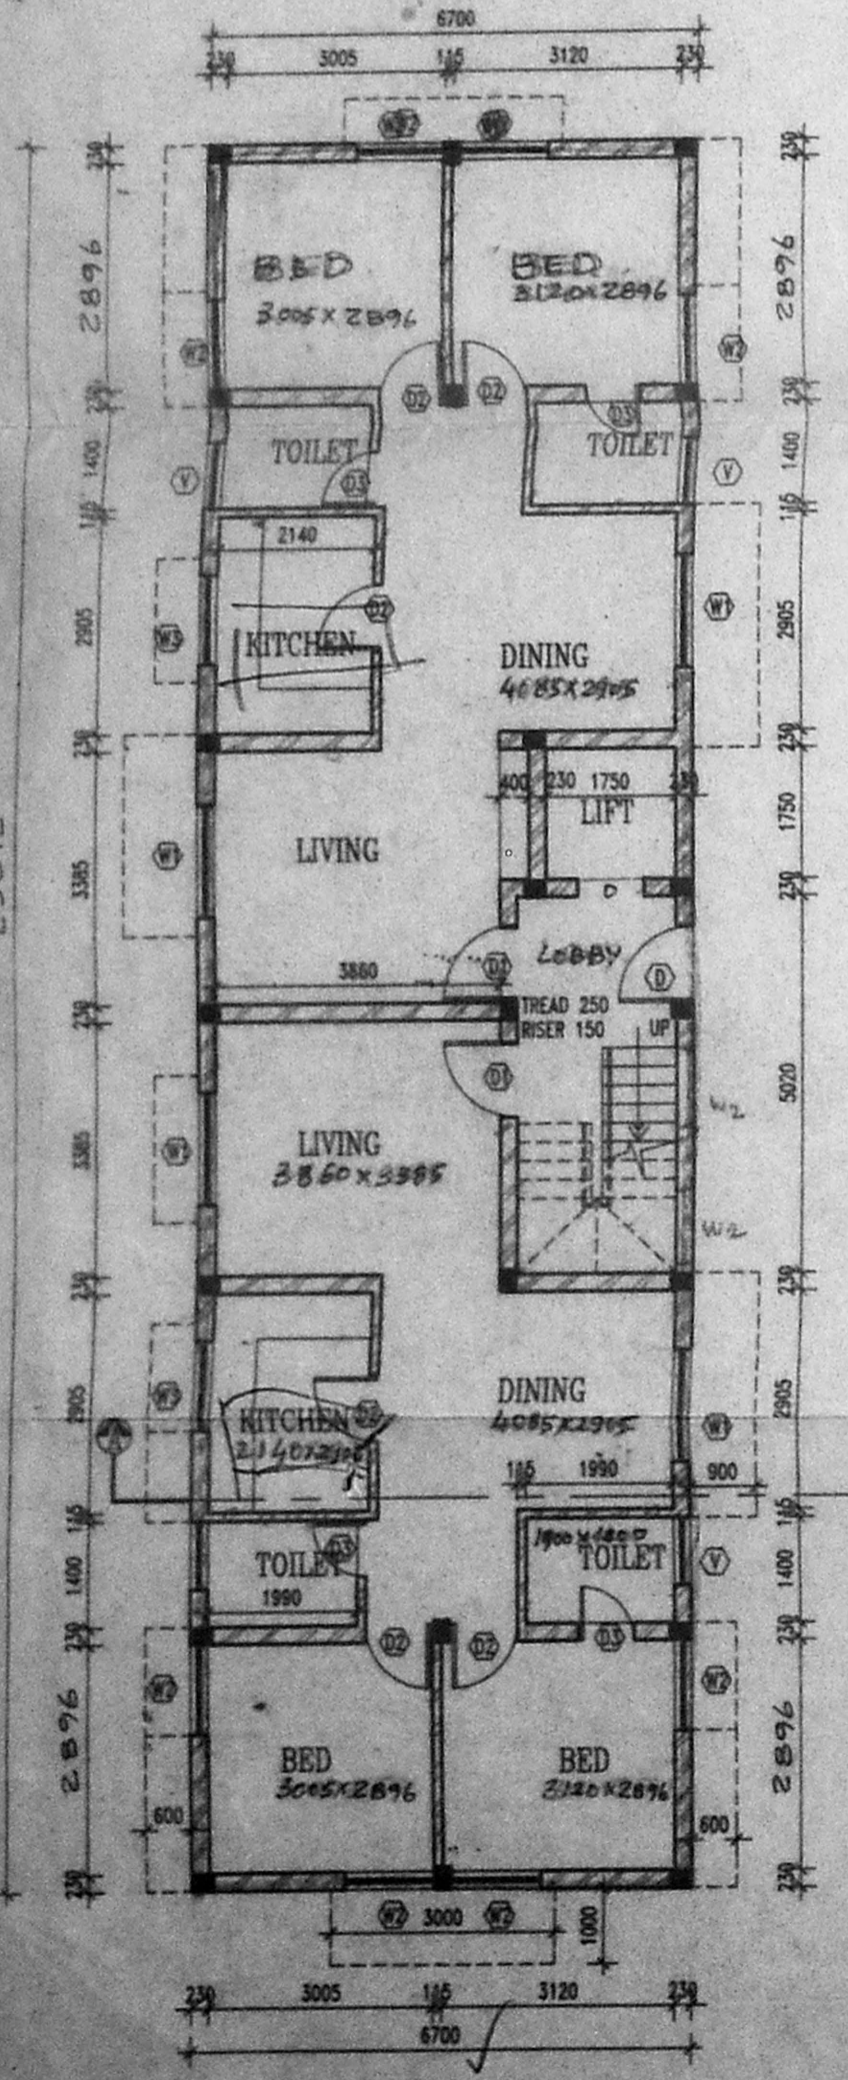


GROUND FLOOR PLAN

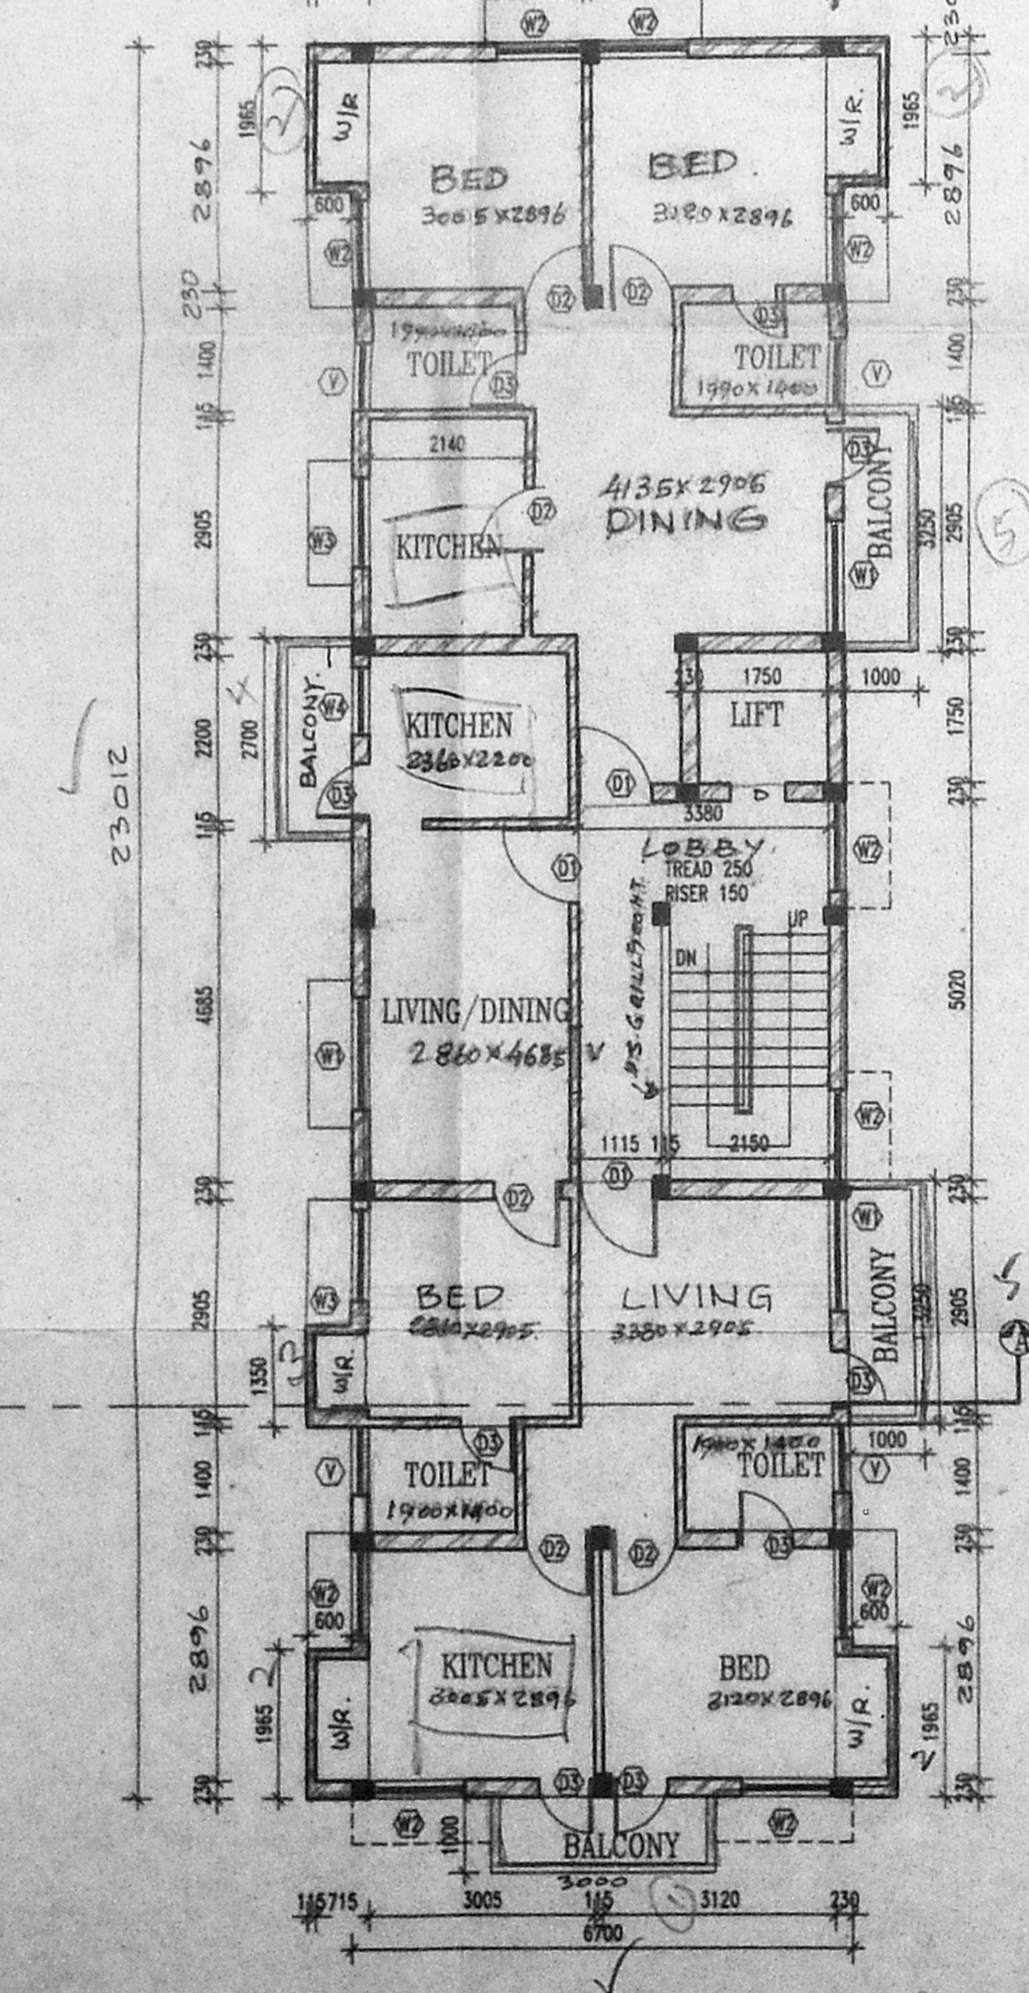

TYPICAL FLOOR PLAN (FIRST, SECOND, THIRD)

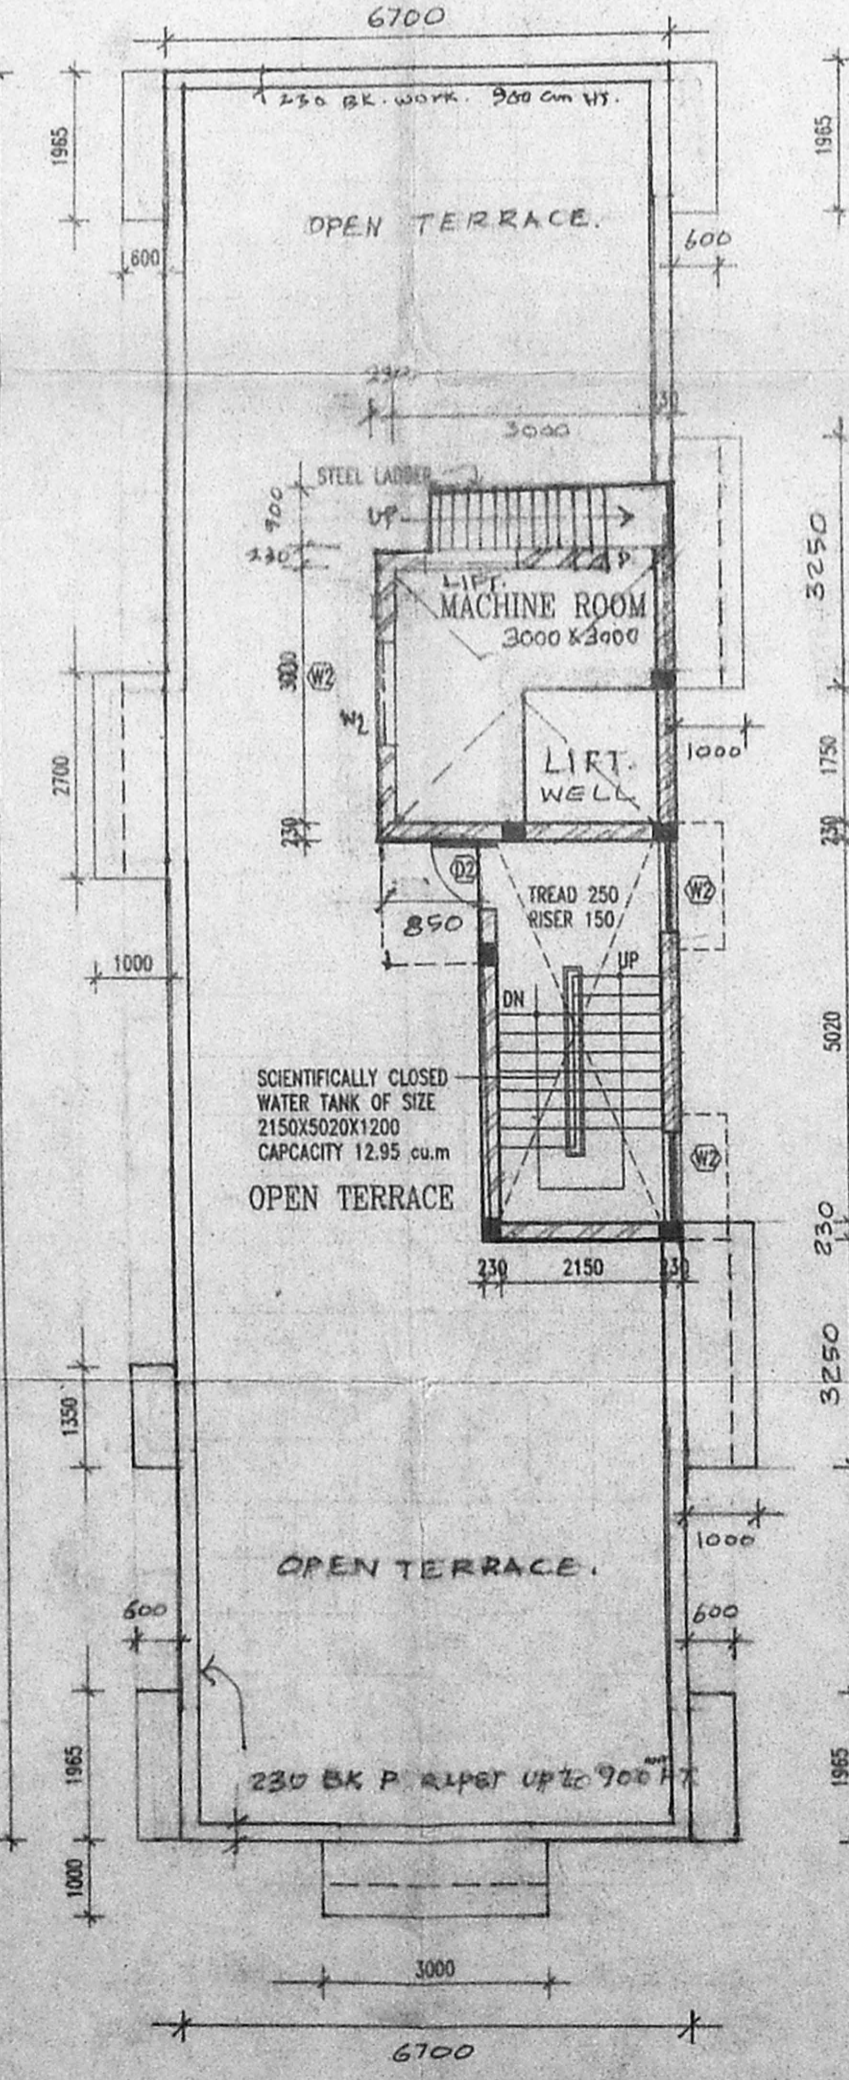

TERRACE FLOOR PLAN

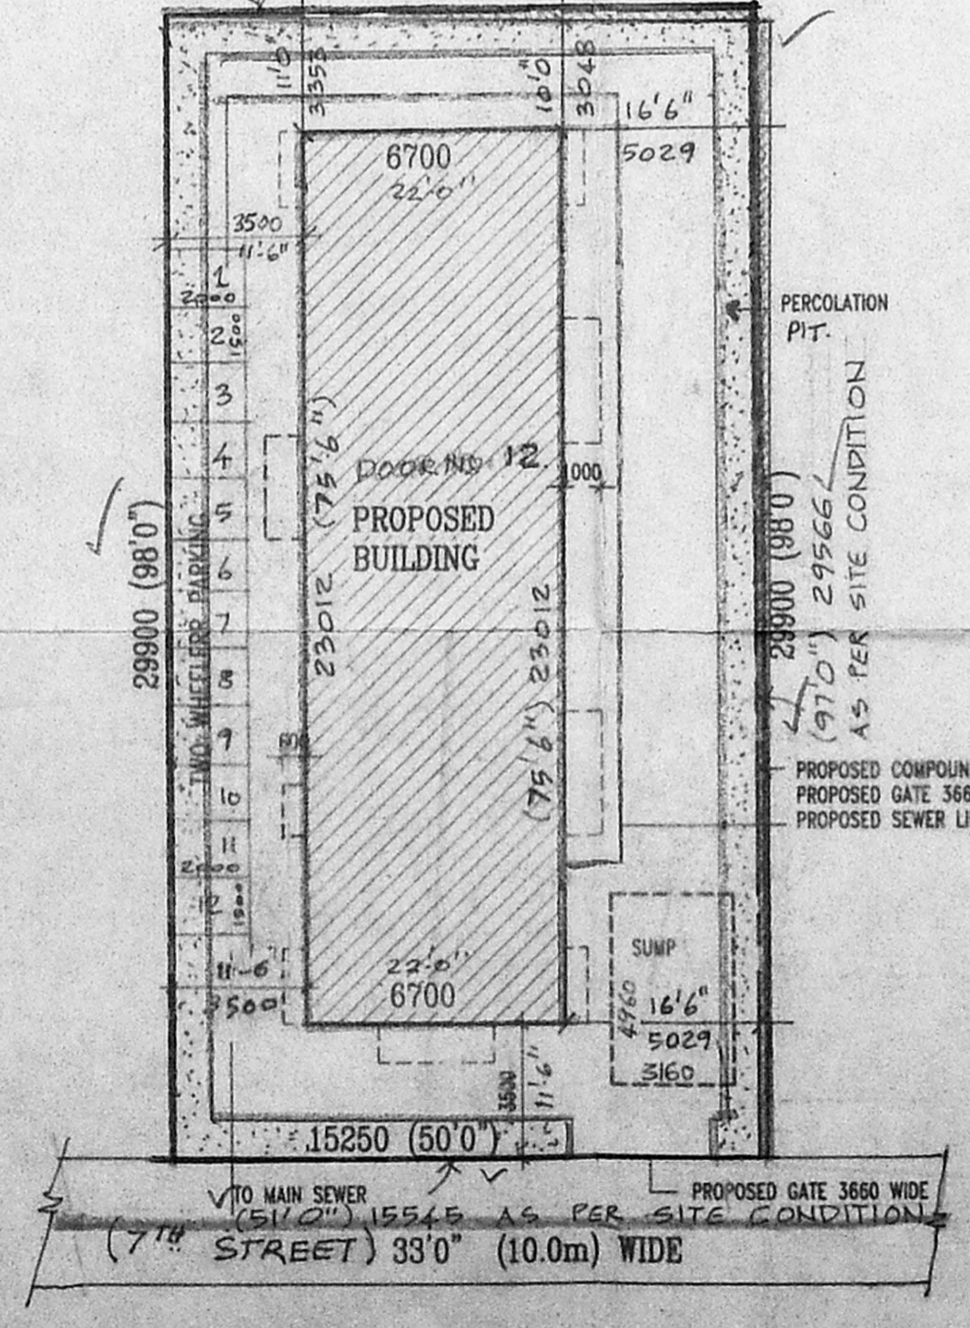

SITE PLAN

SPECIFICATION

FOUNDATION	brick footing over 150 tk p.c.c and sand
SUPERSTRUCTURE	brick work in c.m 1:5 r.c.c slab, beam and lintels in r.c.c 1:2:4
FLOORING	p.c.c flooring finished with mosaic tiles
PLASTERING	interior with c.m 1:4 exterior with c.m 1:5 ceiling with c.m 1:3
PAINTING	3 coats of distemper for inner walls
JOINERY	best indian country wood

CMDA (B) No. 17
 C. No. B/768/99
 Scrutiny 22/9/99
 APPROVED

SCHEDULE OF JOINERY

EXISTING	BY 768/99
D	DOOR 1500 X 2000
D1	DOOR 1200 X 1500
D2	DOOR 1200 X 1050
D3	DOOR 900 X 1050
W1	WINDOW 1500 X 1350
W2	WINDOW 1200 X 1350
W3	WINDOW 1200 X 1050
W4	WINDOW 900 X 1050
V	VENTILATOR 900 X 600

REFERENCE

[Symbol]	EXISTING
[Symbol]	PROPOSAL
[Symbol]	BOUNDARY
[Symbol]	ROAD
[Symbol]	WATER LINE
[Symbol]	SEWER LINE

AREA SQ.M

PLOT AREA	455.40 M ²
GROUND FLOOR AREA	154.18 M ²
FIRST FLOOR AREA	169 M ²
SECOND FLOOR AREA	169 M ²
THIRD FLOOR AREA	169 M ²
TOTAL BUILT UP AREA	661.18 M ²
PLOT COVERAGE	37.11%
F.S.I	1.452

TWO WHEELER PARKING PROVIDED - 12 NOS.
 HEAD ROOM AREA : 13.70 M²
 LIFT MACHINE ROOM : 12 M²

PROPOSED BUILDING AT DOOR NO .12
 DR.SUBBARAYA NAGAR, 7th STREET IN
 T.S.NO.8,BLOCK NO .16, KODAMBAKKAM
 CHENNAI

ALL DIMENSIONS ARE IN MM ONLY

SCALE	1:100
DATE	27.3.99
JOB NO	
DRG NO	1

OWNERS
 1. Jignesh
 2. [Signature]

LICENSED SURVEYOR
 K. SELVAM, B.E. AMIE (I), A.I.C.E.
 Consulting Civil Engineer Chartered Engineer,
 Approved Valuer, Licensed Surveyor,
 Class-1, Reg. No: 319/99-2000
 Corporation of Chennai,
 No. 1/370, Mogappair East,
 CHENNAI-600 050.
 Ph. 6248264