



ELEVATION

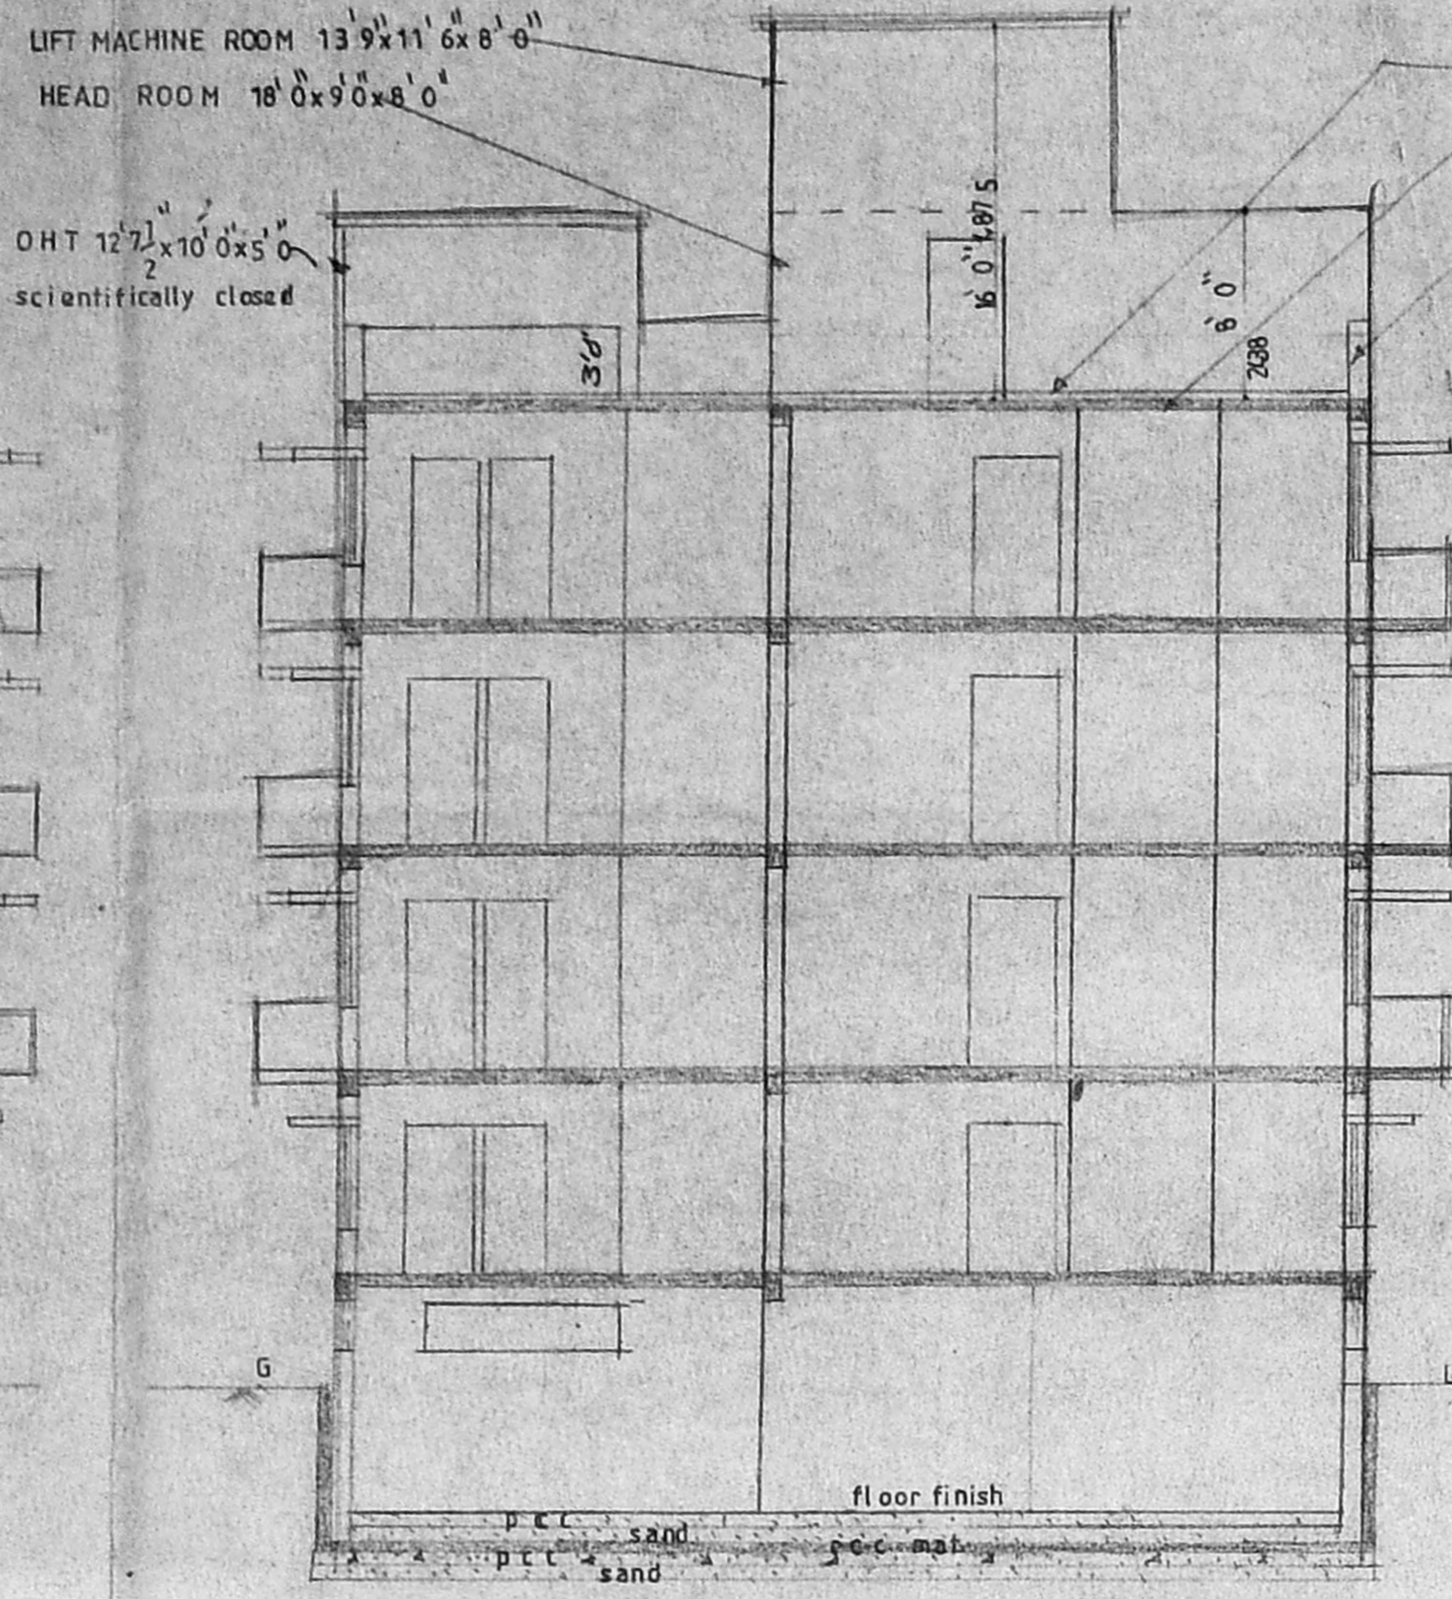

SECTION ON AB

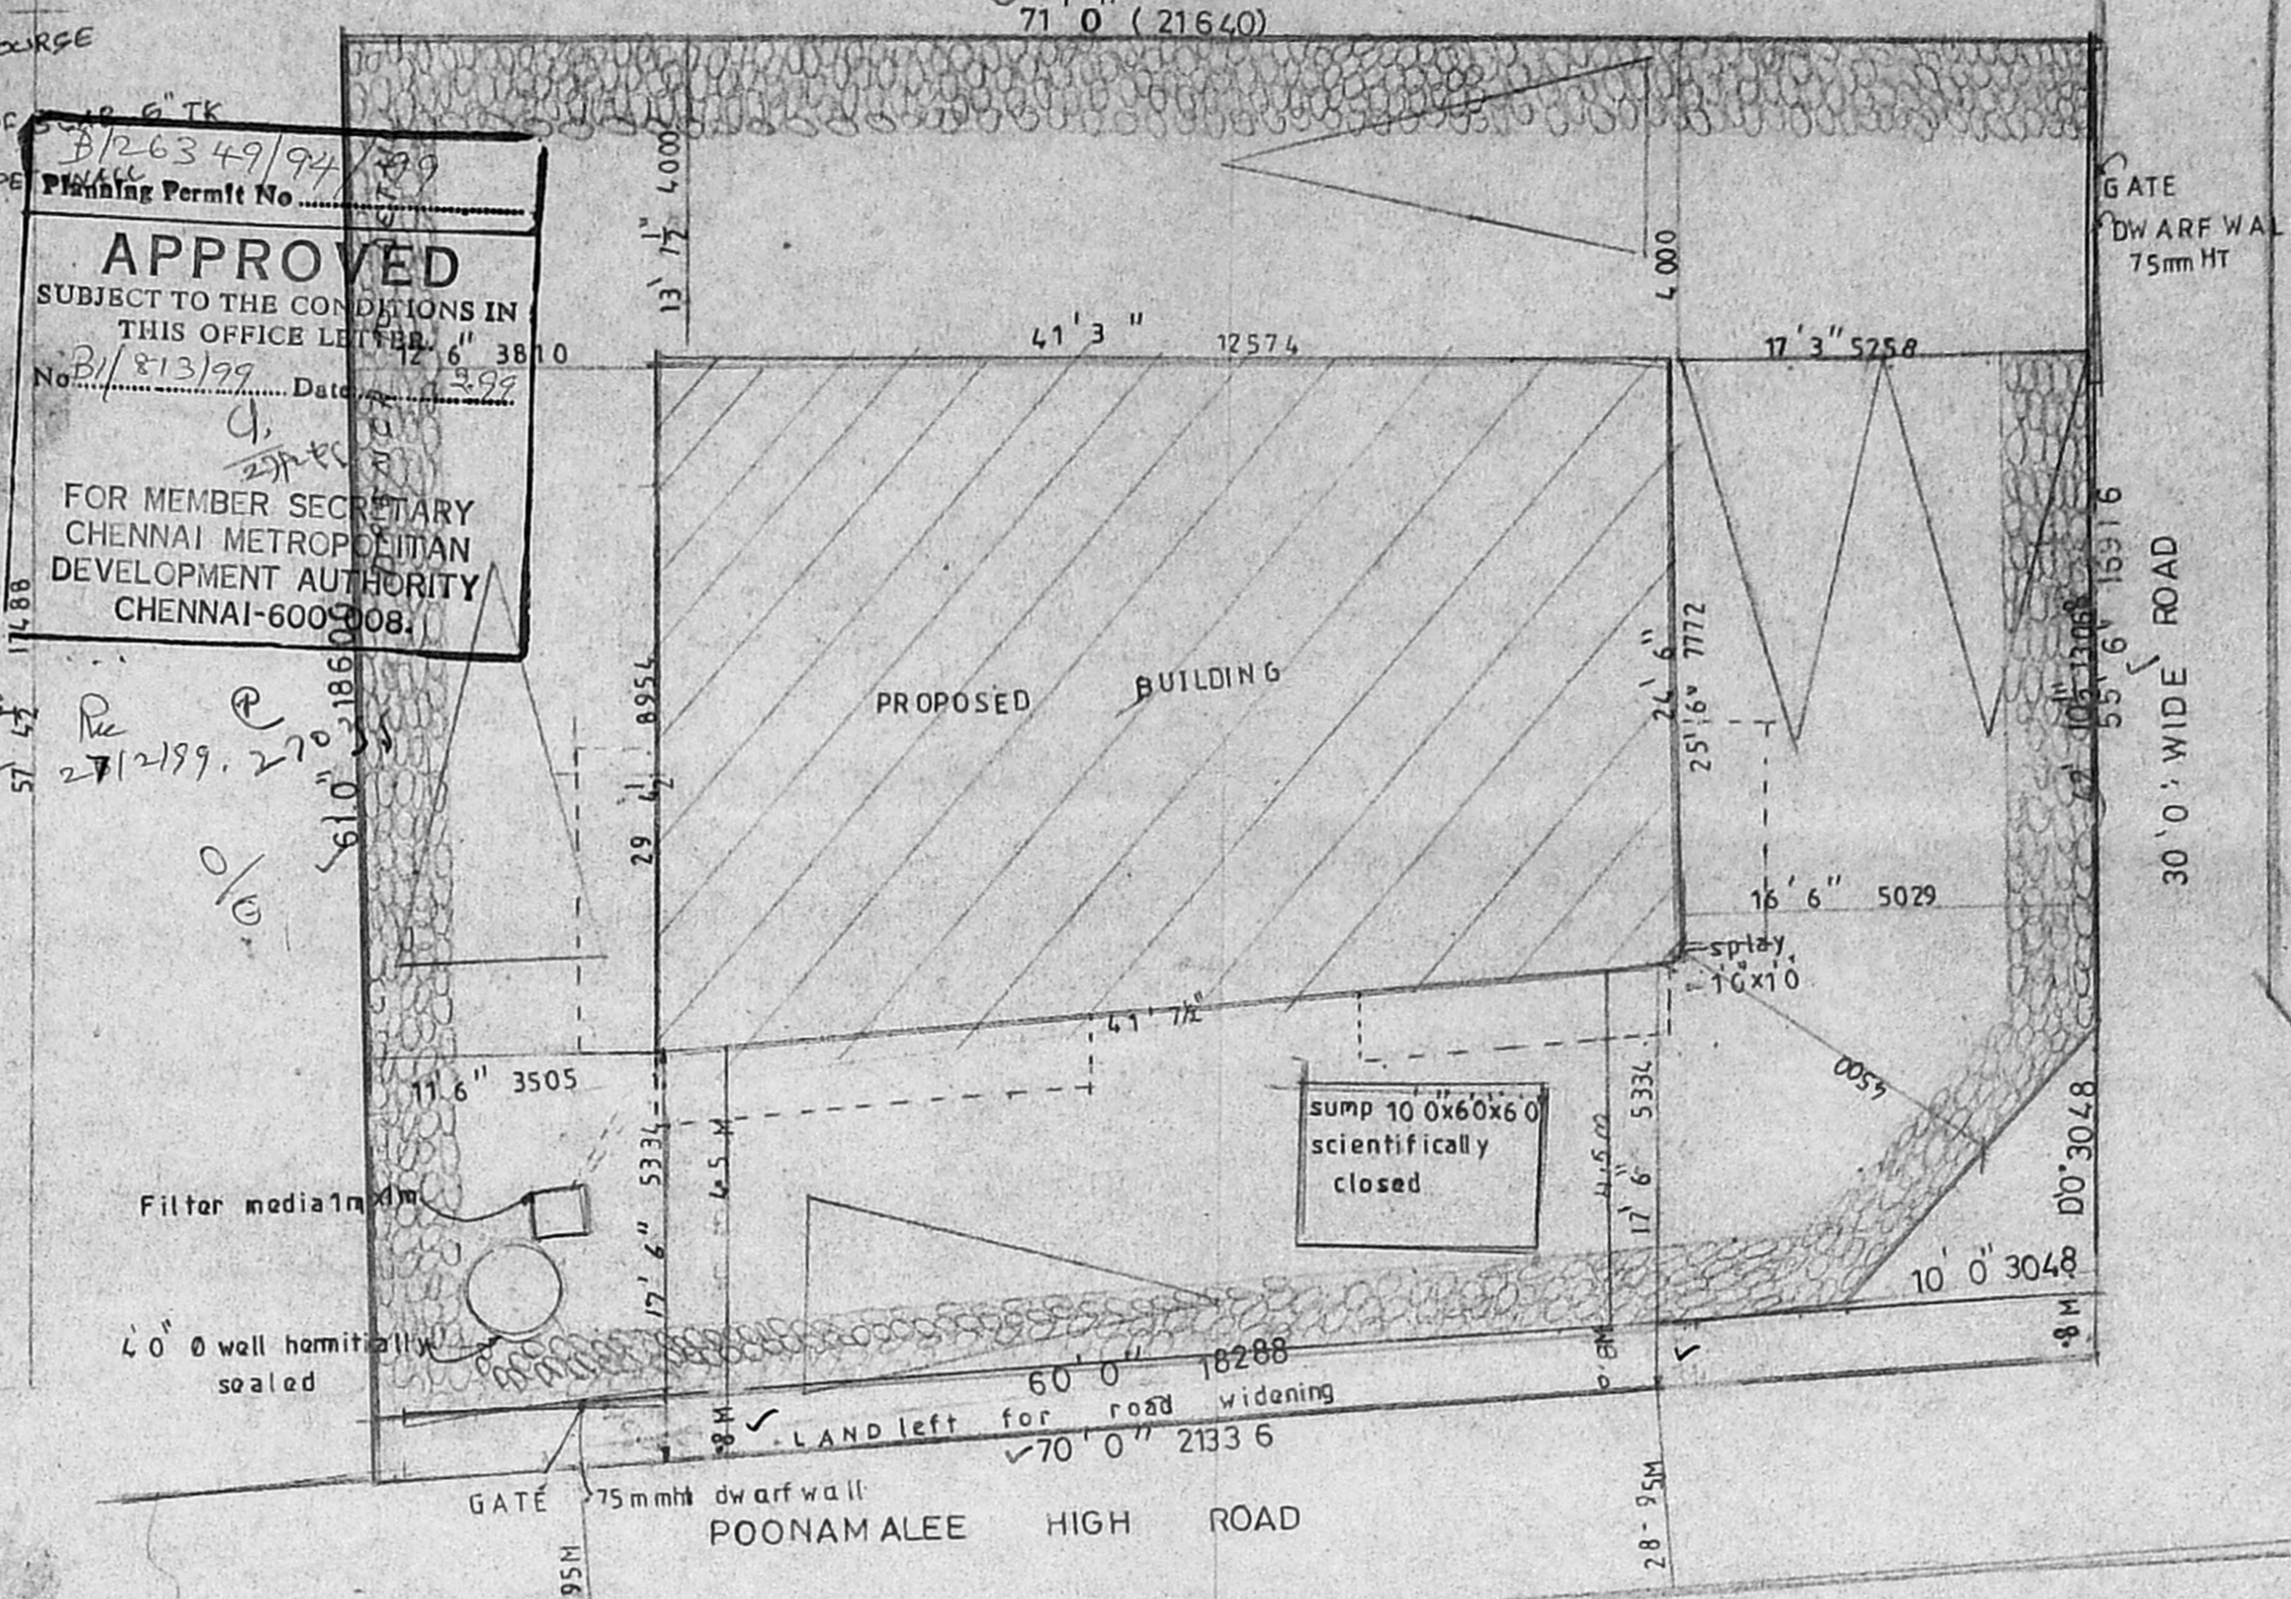


SITE PLAN SCALE 1" = 8' 0"

CMDA (B) No. 1
 C. No. B1/313/99
 Asst. _____
 Scrutiny P.A. _____
 A.P. _____


KEY PLAN (NTS)

DETAIL OF TRENCH


DETAIL OF WELL

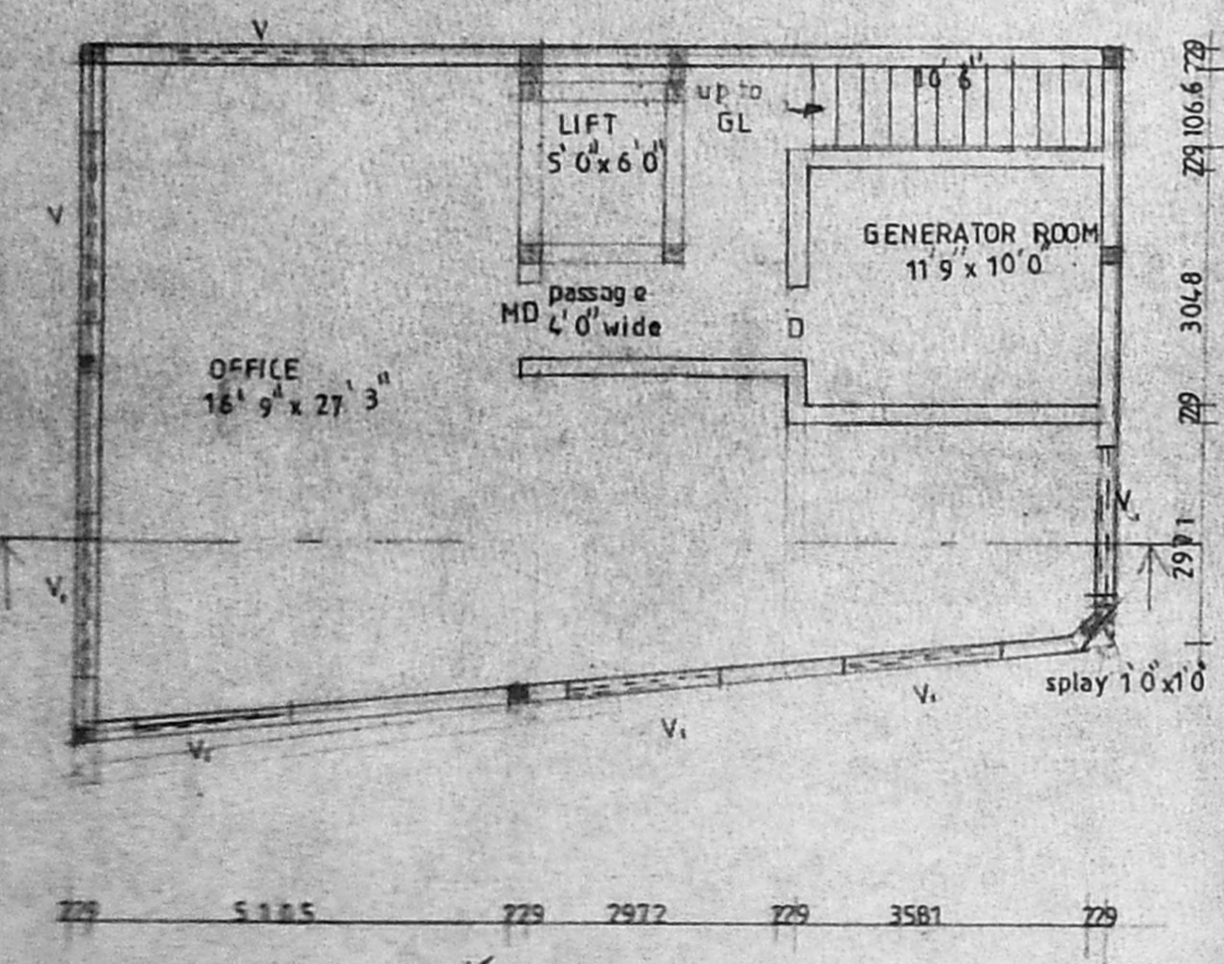


BASEMENT FLOOR PLAN

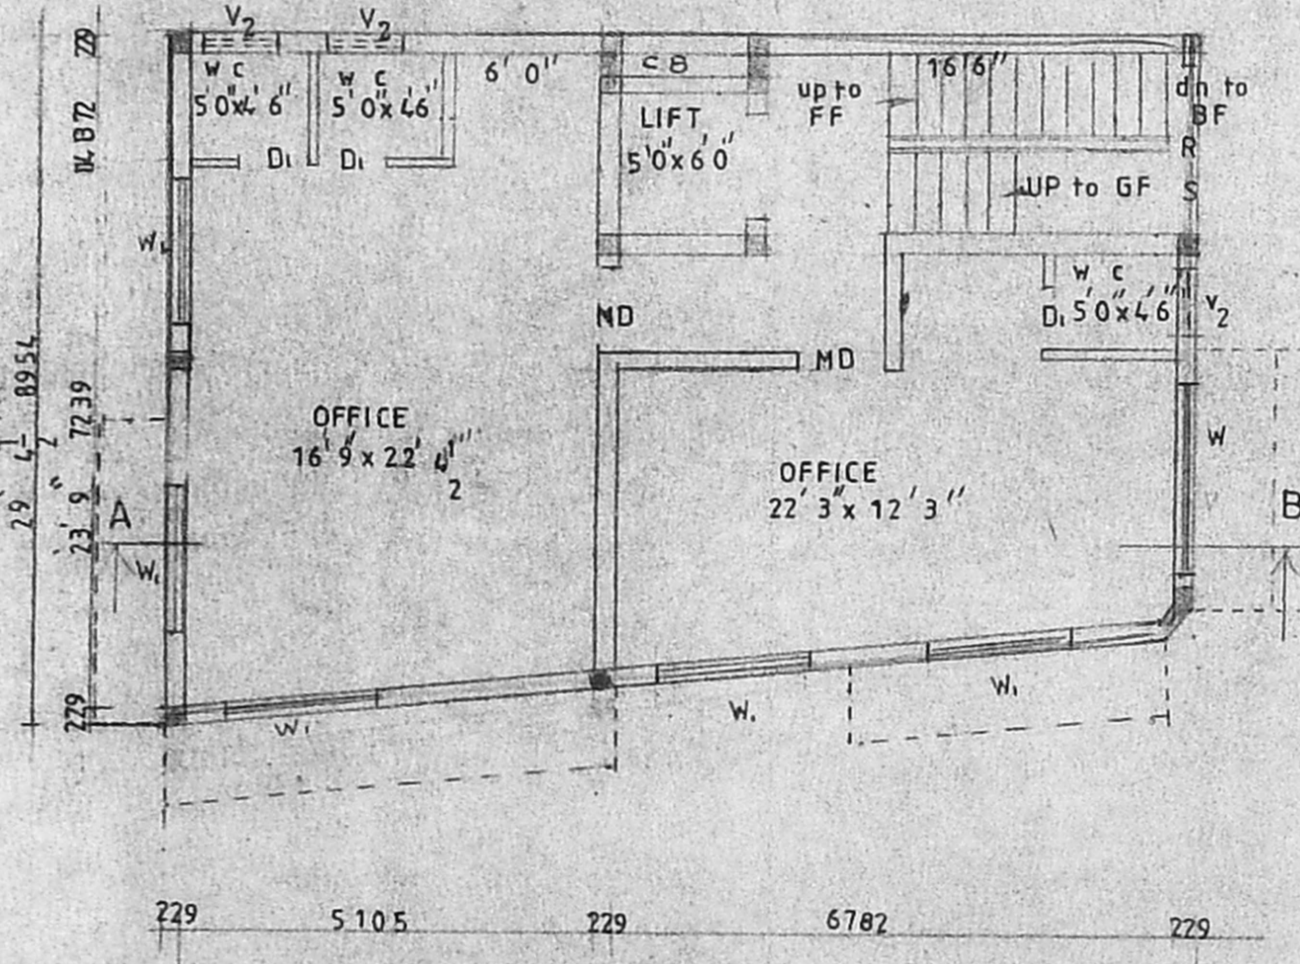


GROUND FLOOR PLAN

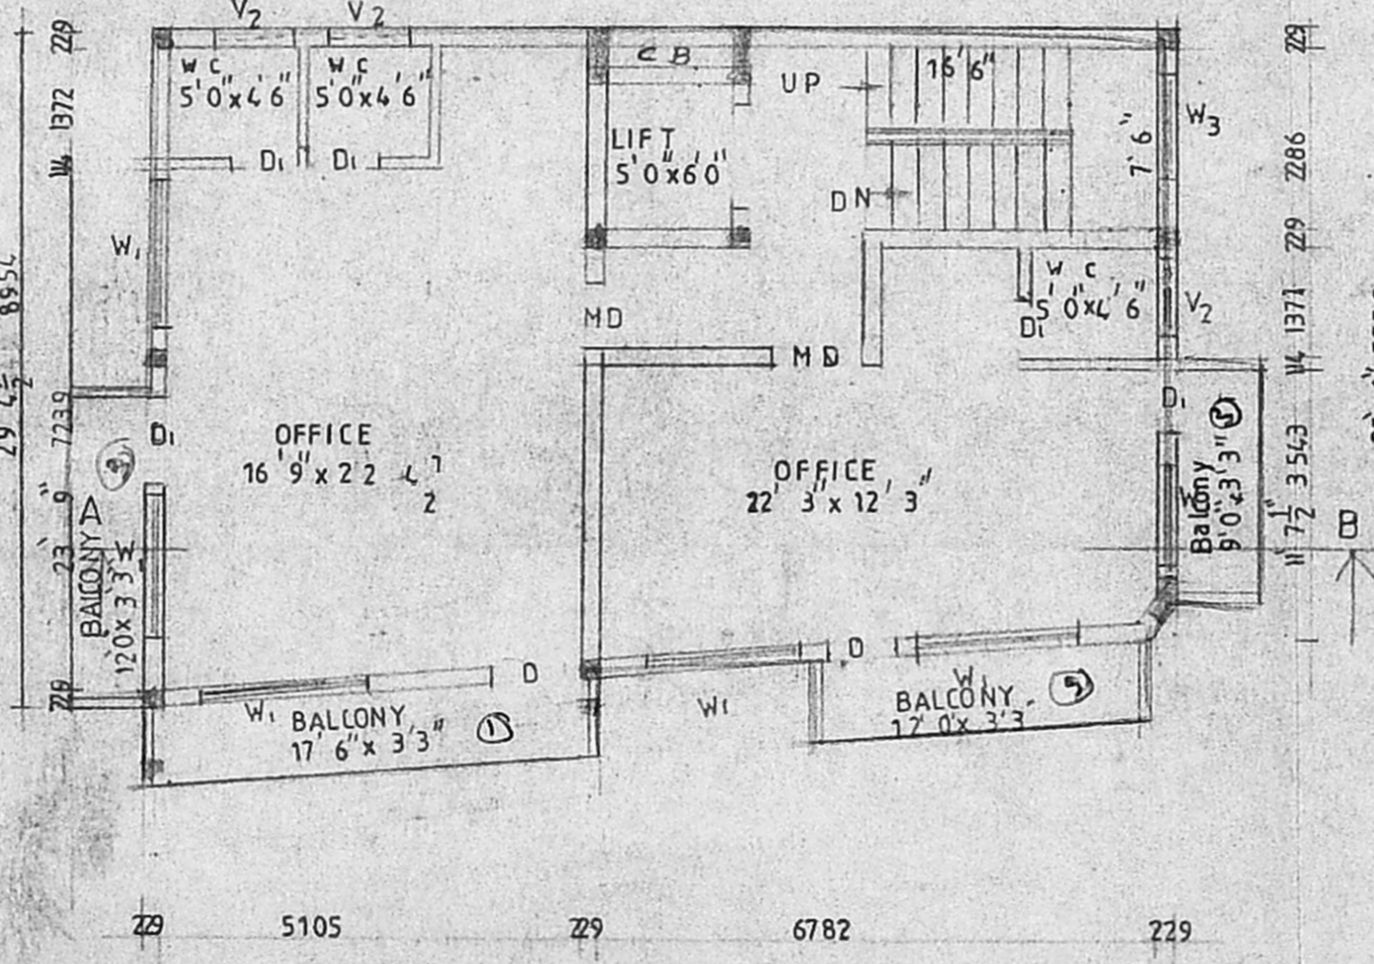

TYPICAL FLOOR PLAN I II & III

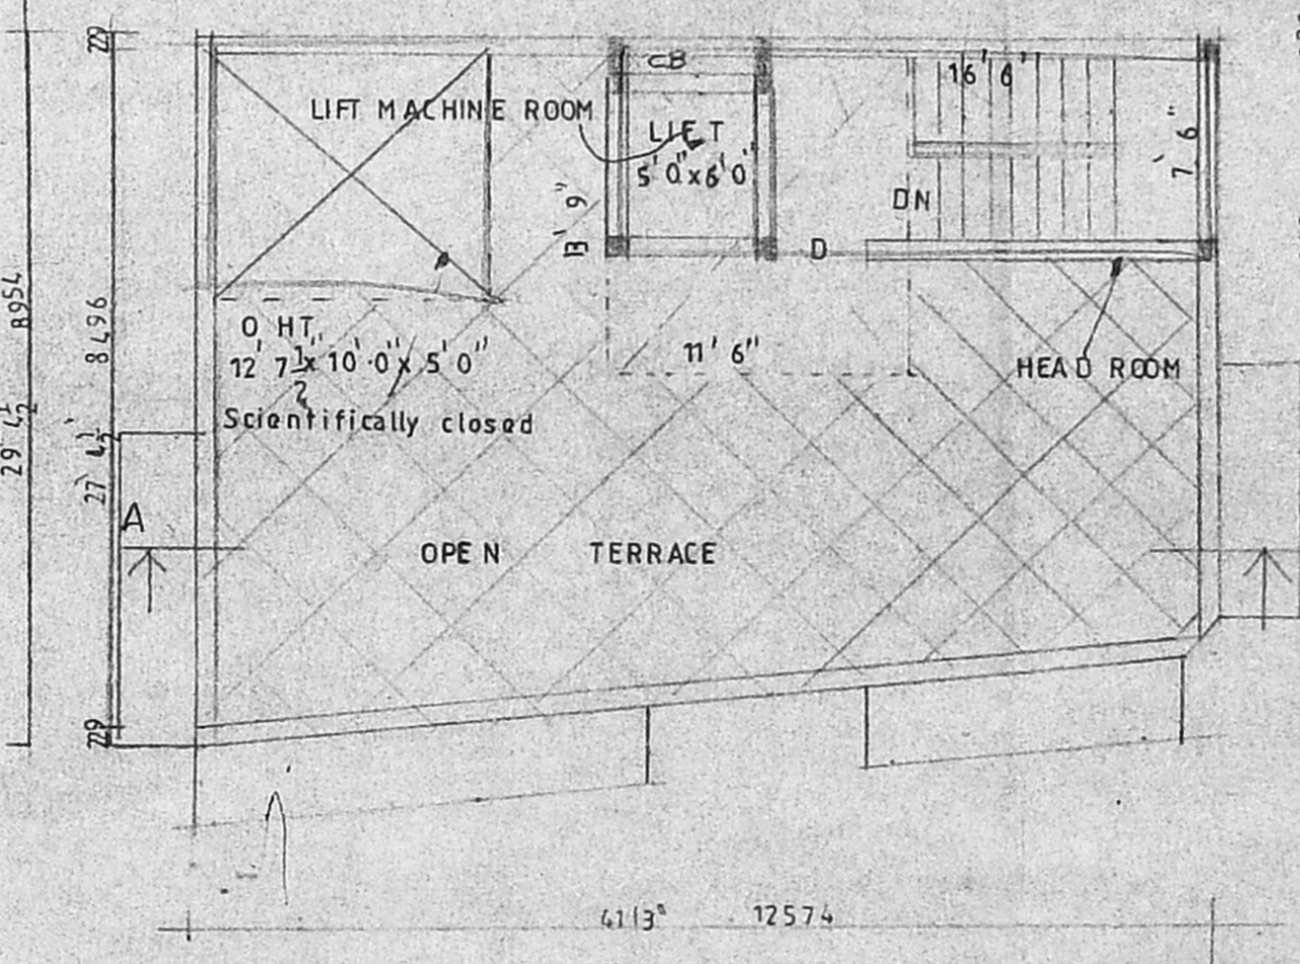

TERRACE FLOOR PLAN

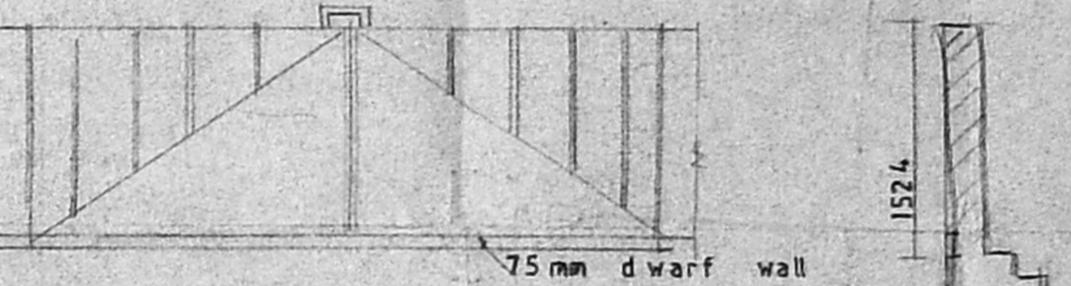

DETAIL OF GATE & COMPOUND WALL

SECTION

PLAN DETAIL OF SUMP

PROPOSED BUILDING AT PLOT NO 6, POONAMALEE HIGH ROAD, STATE BANK OFFICERS COLONY, T.S. NO: 5/3, BLOCK NO 15, ARUMBAKKAM, CHENNAI.
 FOR Mr. RAGHAVENDRA REDDY (P.A. HOLDER) Mr. NAGENDRAN

SPECIFICATION		M.D.		D		D.I.		W		W.I.		V		V.I.		V.V.		R.S.	
FOUNDATION	R.C.C. RAFT FOUNDATION OVER R.C. & SAND	MAIN DOOR	3'6" x 7'0"	DOOR	3'0" x 7'0"	DOOR	2'6" x 7'0"	WINDOW	8'0" x 4'6"	WINDOW	6'0" x 4'6"	VENTILATOR	8'0" x 2'0"	VENTILATOR	6'0" x 2'0"	VENTILATOR	3'0" x 2'0"	ROLLING SHUTTER	6'0" x 8'0"
FLOORING	FLOOR FINISH OVER R.C.C. 1:2:4																		
STRUCTURE	BRICK WORK IN CM 1:1.5																		
PLASTERING	WITH CM 1:1.4																		
ROOF SLAB	R.C.C. ROOF SLAB 1:2:4																		
W COURSE	TWO LAYERS OF PRESSED TILES OVER BRICK JELLY WITH LIME MORTAR																		
JOINERY	WITH BEST INDIAN TEAK WOODS																		

AREA STATEMENT		Sft	SM
LAND Extent		4060	377.3
BASEMENT FLOOR		1132	105.2
GROUND FLOOR		1132	105.2
TYPICAL FLOOR			
I II III	1307 x 3	3921	364.4
NON F S I	738	61.85	574.8
		1.38	12.8
F S I	1-487	604.7	562
PLOT COVERAGE			

COLOUR INDEX:
 PROPOSED : ●
 ROAD : ●
 SITE : ●
 SCALE 1" = 8' 0"
 DATE : _____
 OWNER : B. Raghavendra Reddy

ARCHITECTS
 K. Subramanyam
 2. SUBRAMANIAM ARCHITECT
 K. SUBRAMANIAM P.G.D. AREA, ANJALIPURAM,
 Registered Architect
 Council of Architects & Surveyors,
 R. A. No: 296
 7th Bazilich Road, CHENNAI
 T. Nagar, Madras - 600 017
 LICENSED SURVEYOR.

ARCHITECTS
 SAINIYASA ENTERPRISES,
 NO: 74 BAZOLLAH ROAD,
 T. NAGAR, CHENNAI - 17
 PH. 8254762