



SECTION 'BB'

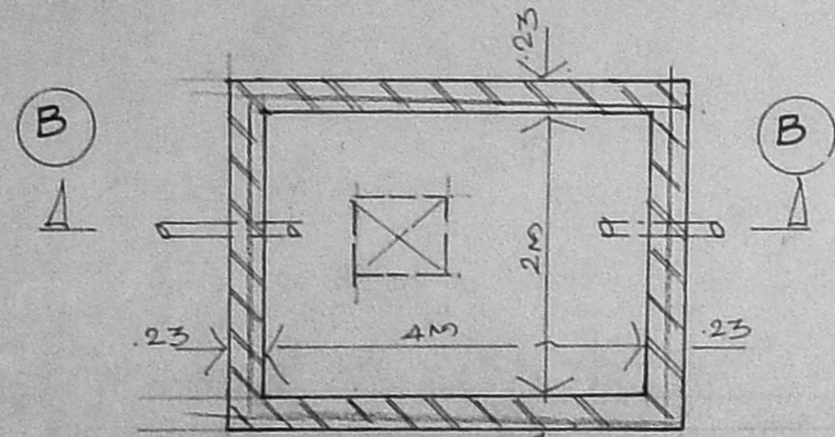


PLAN OF UNDER GROUND WATER SUMP


B/26470/214/99  
 Planning Permit No.  
**APPROVED**  
 SUBJECT TO THE CONDITIONS IN THIS OFFICE LETTER.  
 No. B/1/9332/99 Date: 8/99  
 FOR MEMBER SECRETARY  
 CHENNAI METROPOLITAN  
 DEVELOPMENT AUTHORITY  
 CHENNAI-600 008.

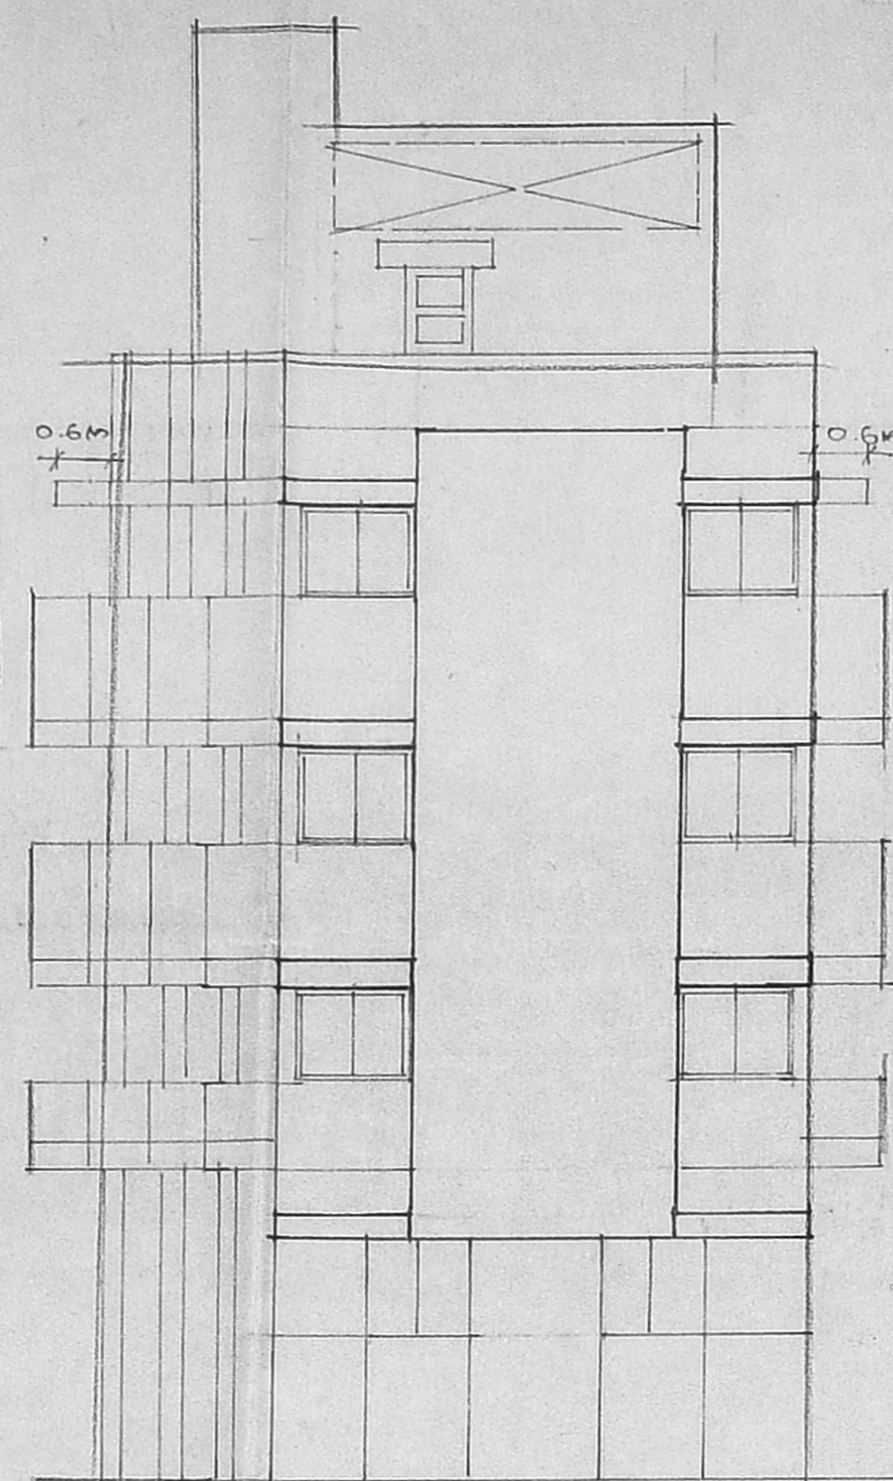

FRONT ELEVATION

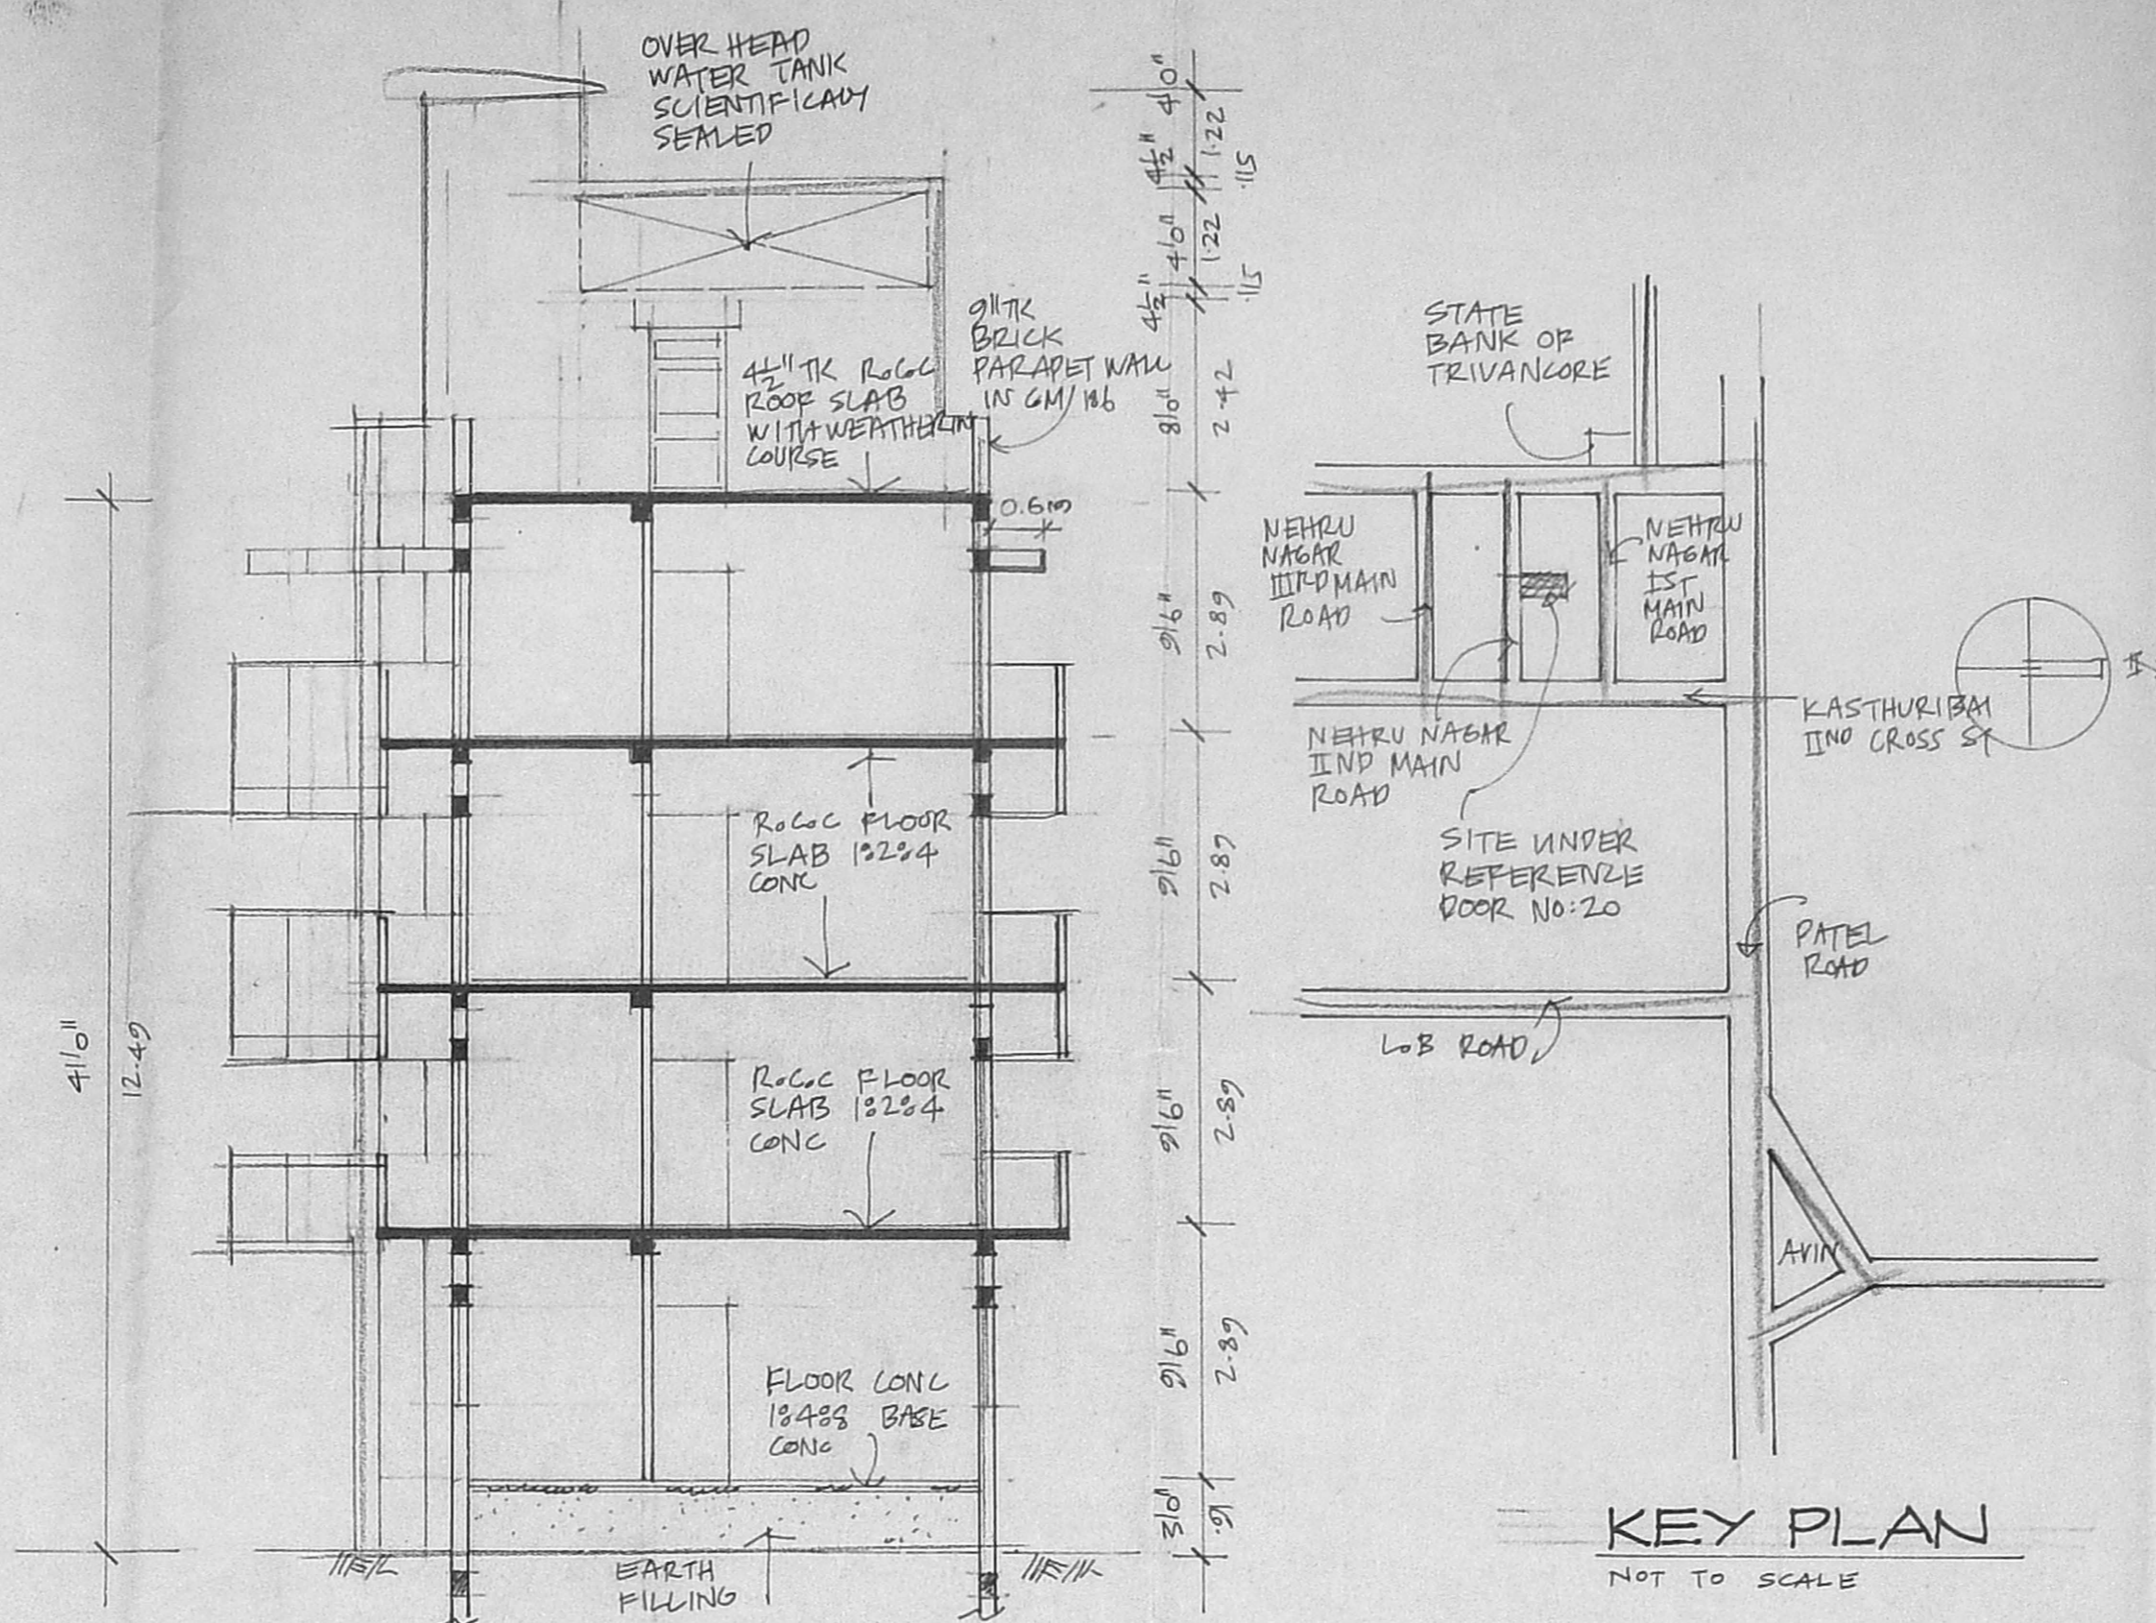

SECTION 'AA'

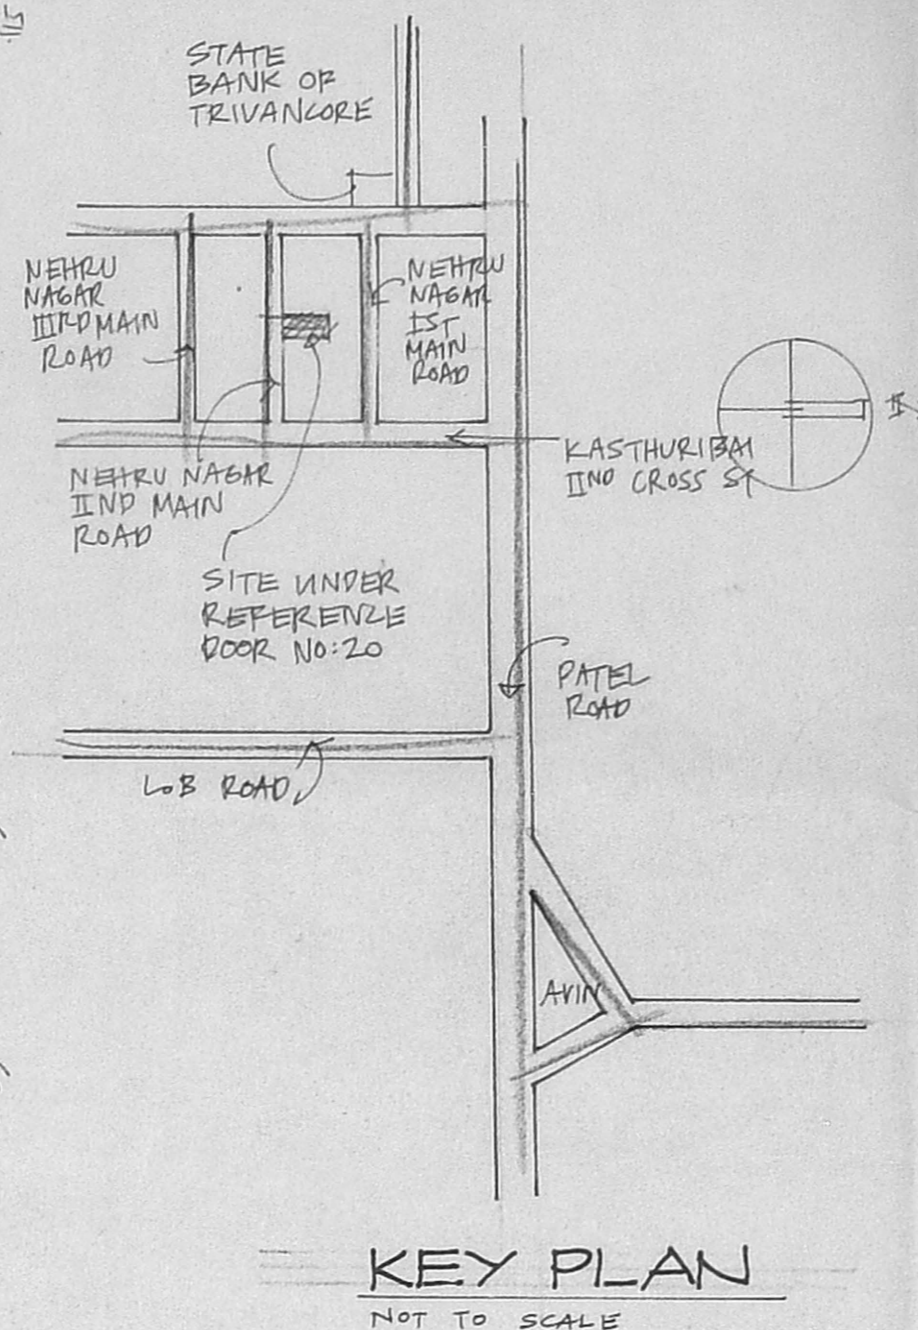

KEY PLAN  
NOT TO SCALE

JOINERIES.

M1 DOOR	3'6" x 7'0"	1.05 x 2.14
D2 DOOR	3'0" x 7'0"	0.91 x 2.14
D3 DOOR	2'6" x 7'0"	0.75 x 2.14
W1 WINDOW	4'0" x 4'0"	1.22 x 1.22
KW KITCHEN WINDOW	3'0" x 4'0"	0.91 x 1.22
V VENTILATOR	2'6" x 2'0"	0.75 x 1.52

Revised Plan  
Dt: 16.6.99

CMDA (B) No. 1  
C. No. B.1/9332/99

Scrutiny P. A. 2/16

AP. ACCESS. b.p.

AREA STATEMENT.

TOTAL PLOT AREA:	366 m <sup>2</sup>
PROPOSED GROUND FLOOR AREA:	109.50 m <sup>2</sup>
PROPOSED FIRST FLOOR AREA:	134.50 m <sup>2</sup>
PROPOSED SECOND FLOOR AREA:	134.50 m <sup>2</sup>
PROPOSED THIRD FLOOR AREA:	134.50 m <sup>2</sup>
TOTAL :	513.00 m <sup>2</sup>
COVERAGE :	37%
F.S.I. :	1.40

COLOUR INDEX.




PROPOSED RESIDENTIAL FLATS AT DOOR NO. 20, BLOCK NO. II<sup>ND</sup> MAIN ROAD NEHRU NAGAR OLD NO. SNO. 3/8pt NEW SNO.30 ADAYAR CHENNAI PALLIPET VILLAGE.


SCALE: 1:100 / 1"=8'0"

M. S. SELVAN, B.E., AMIE (E) (I), A.I.M.  
 Consulting Civil Engineer, Chartered Engineer,  
 Approved Valuer, Licensed Surveyor,  
 Class - I, Reg. No: 319/99-2000  
 Corporation of Chennai,  
 No. 1/370, Mogappair East,  
 CHENNAI - 600 050,  
 Ph: 6248264


OWNERS' LICENSED SURVEYOR.

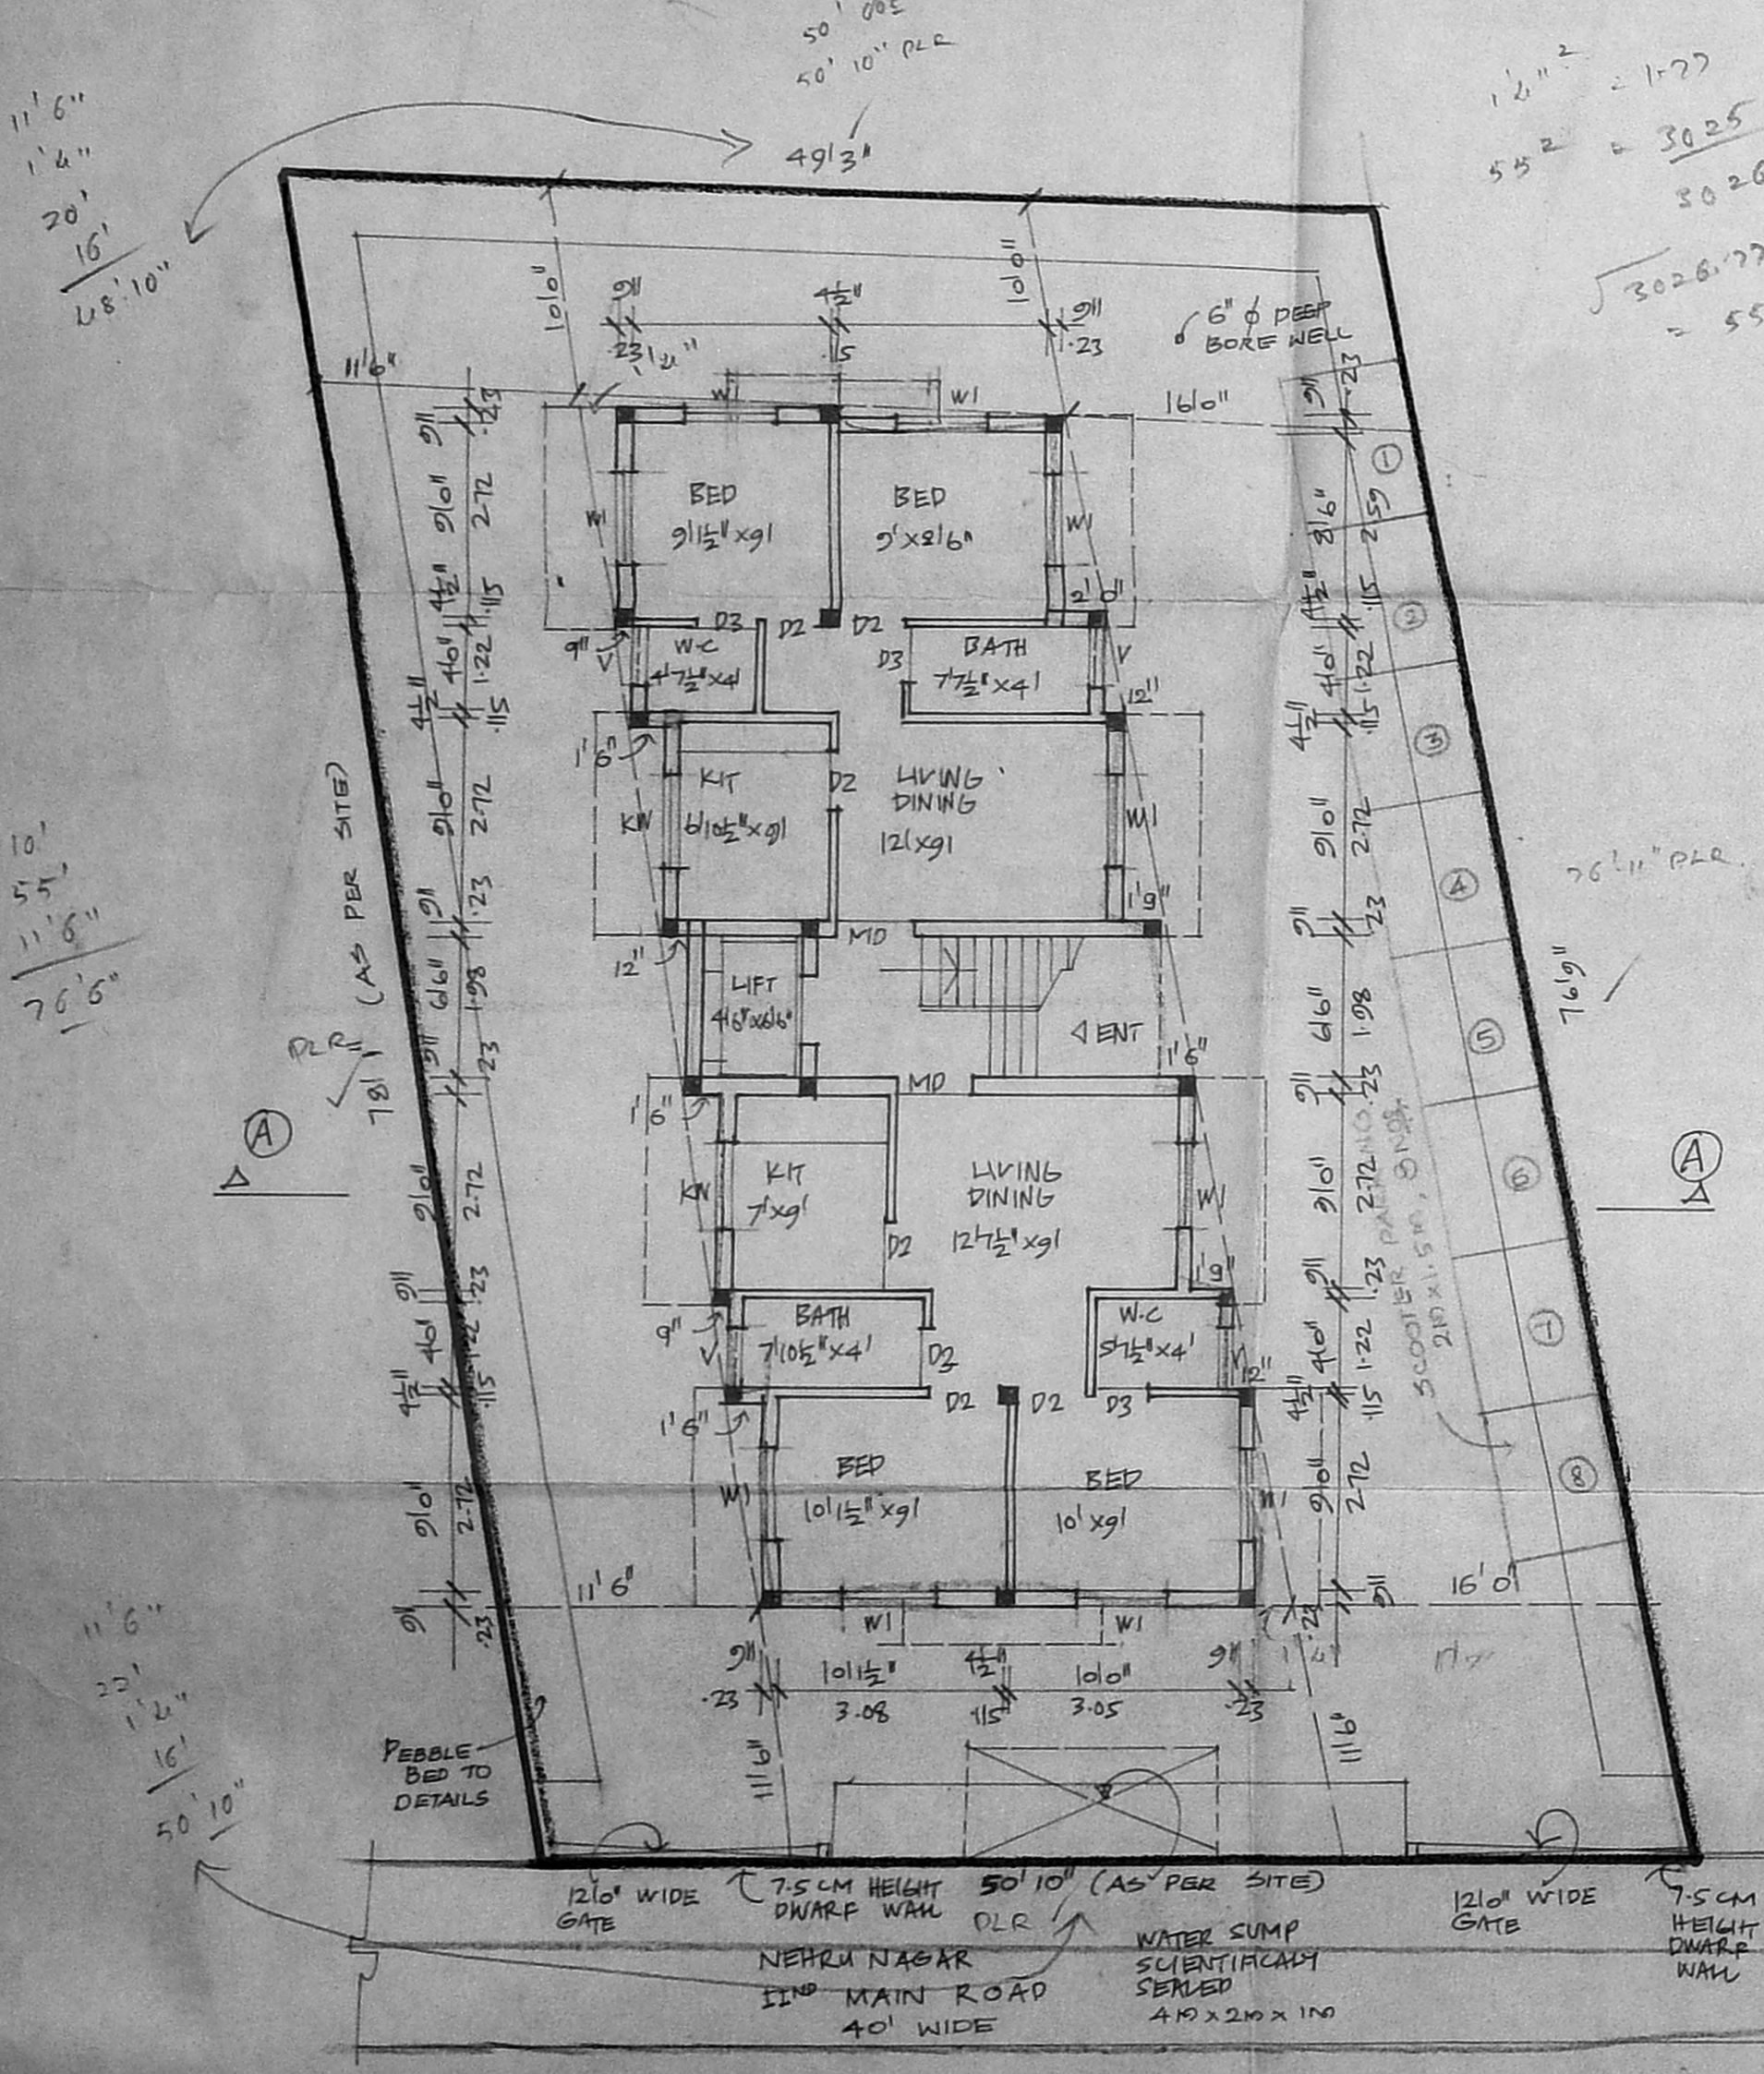


GROUND FLOOR CUM SITE PLAN

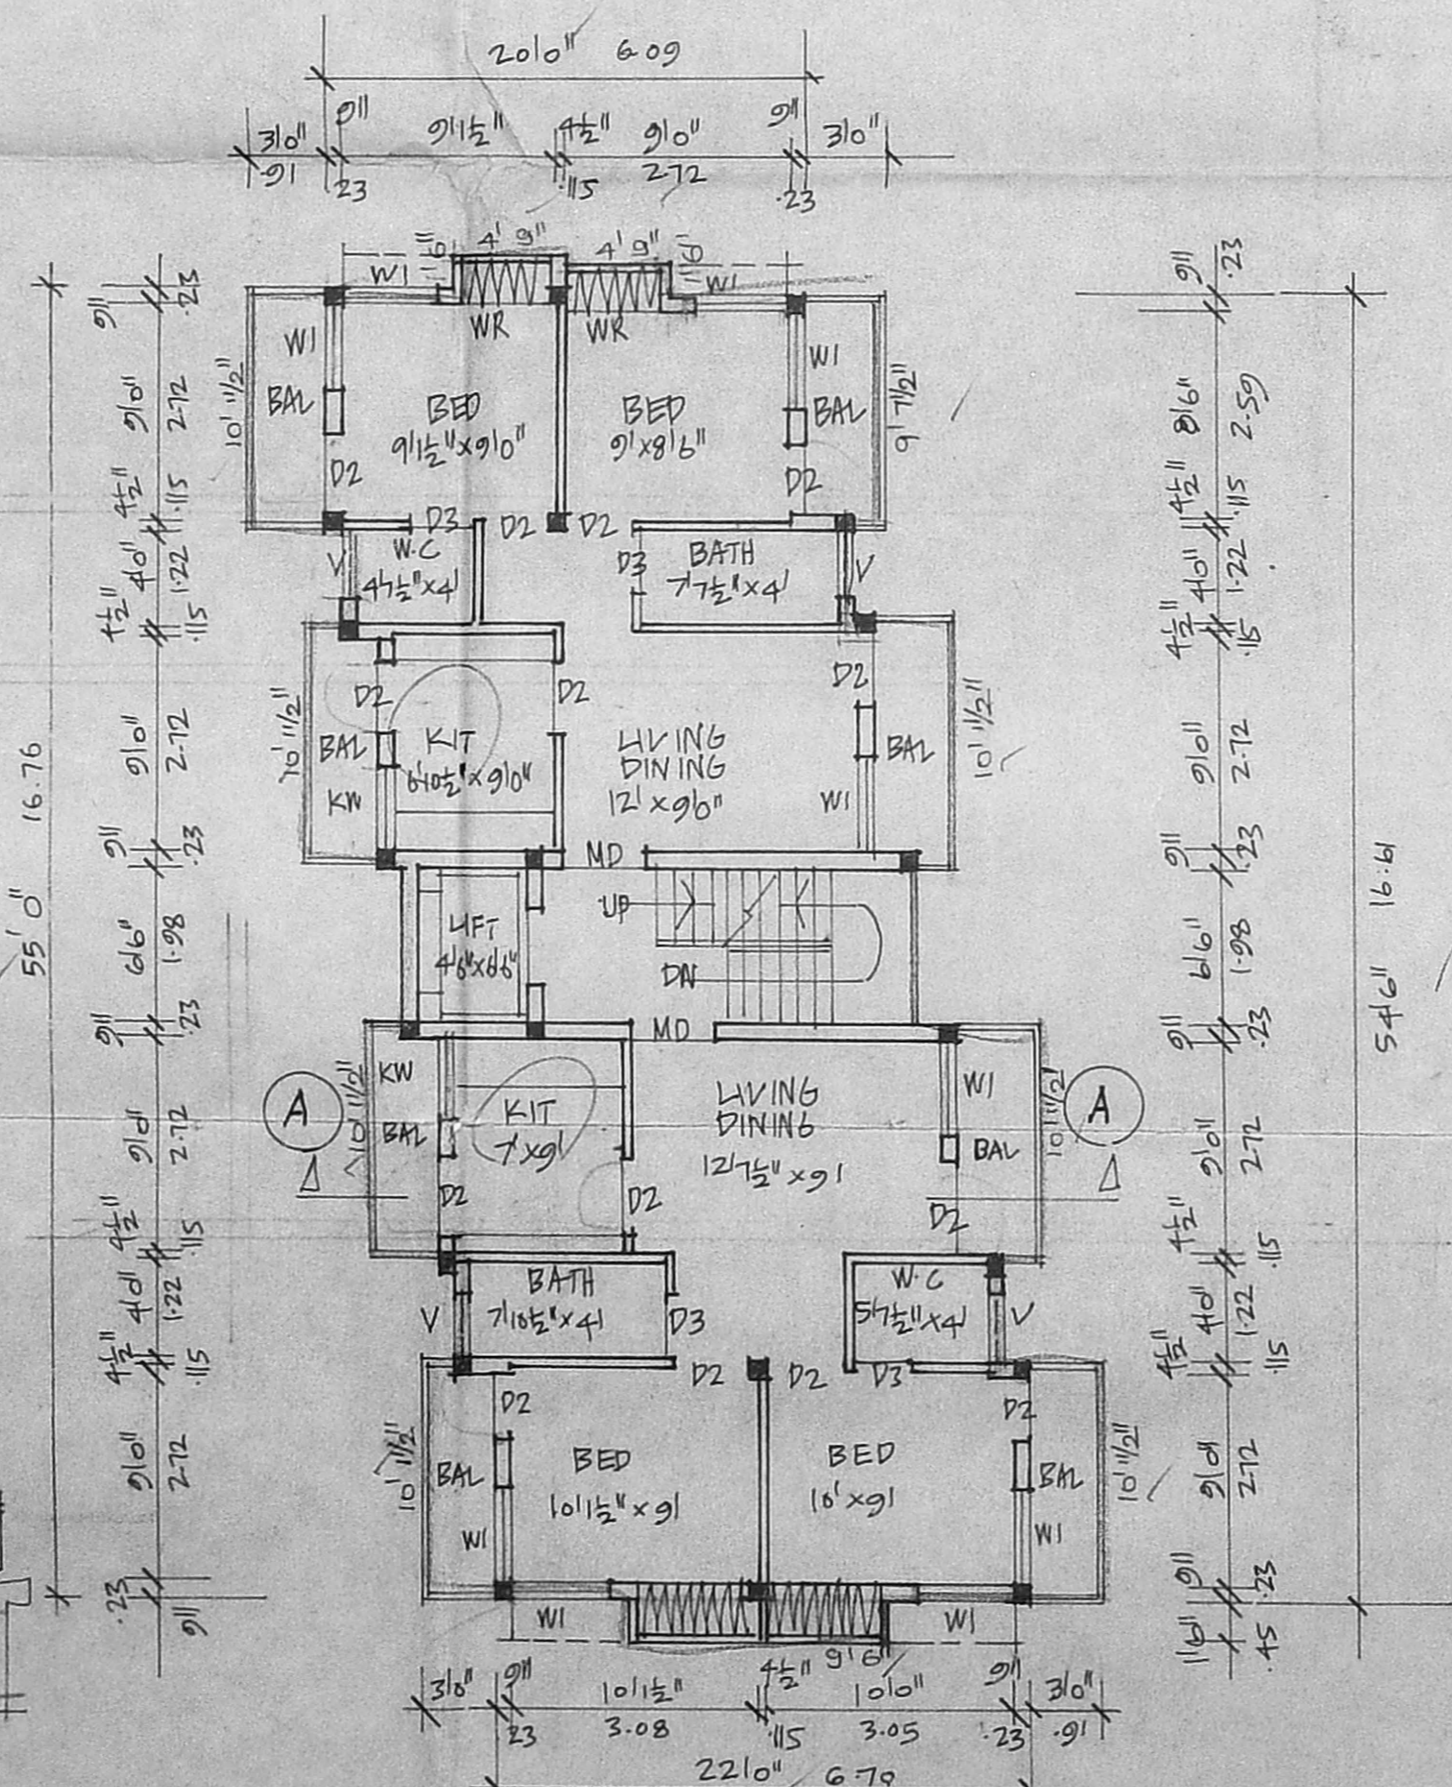

TYPICAL FIRST, SECOND AND THIRD FLOOR PLANS

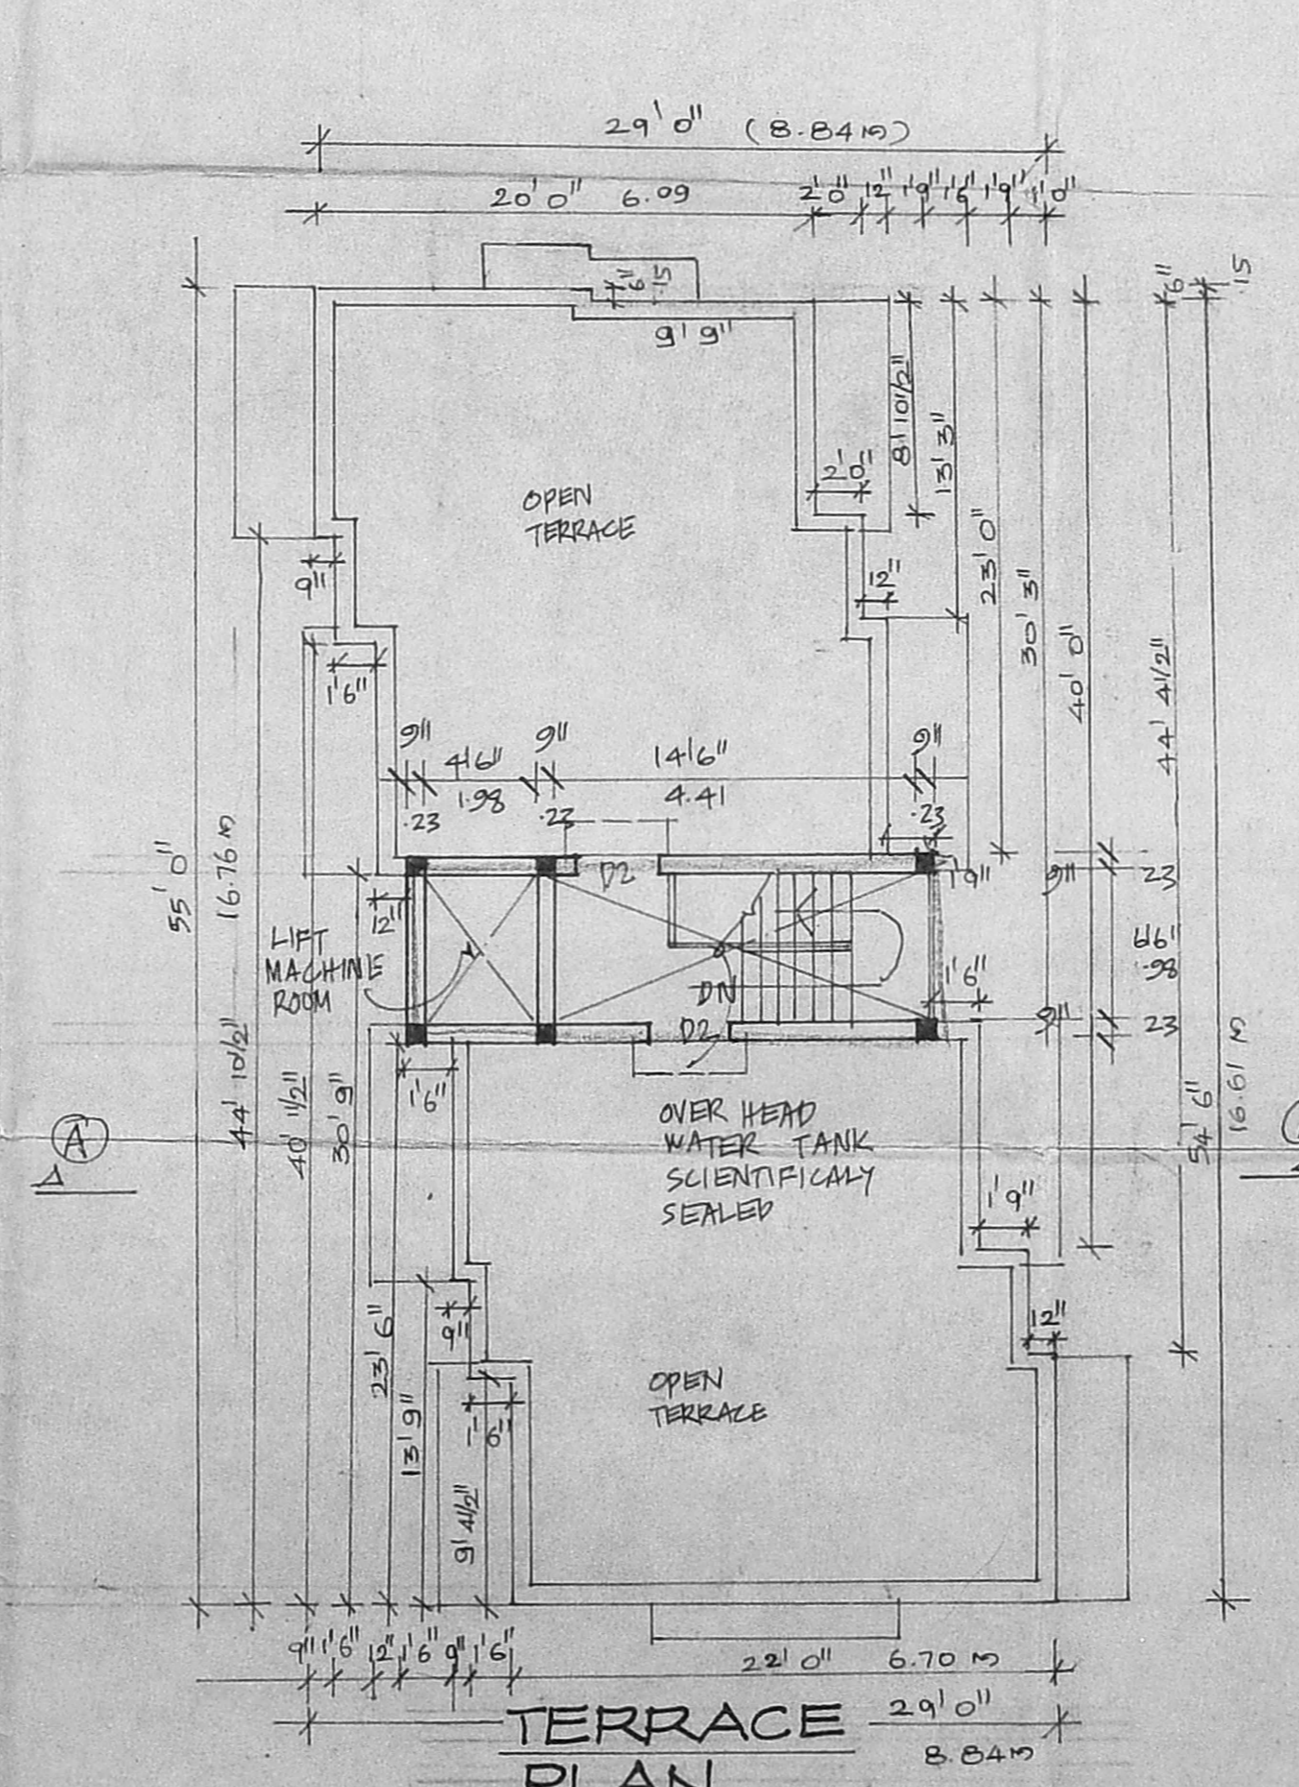

TERRACE PLAN

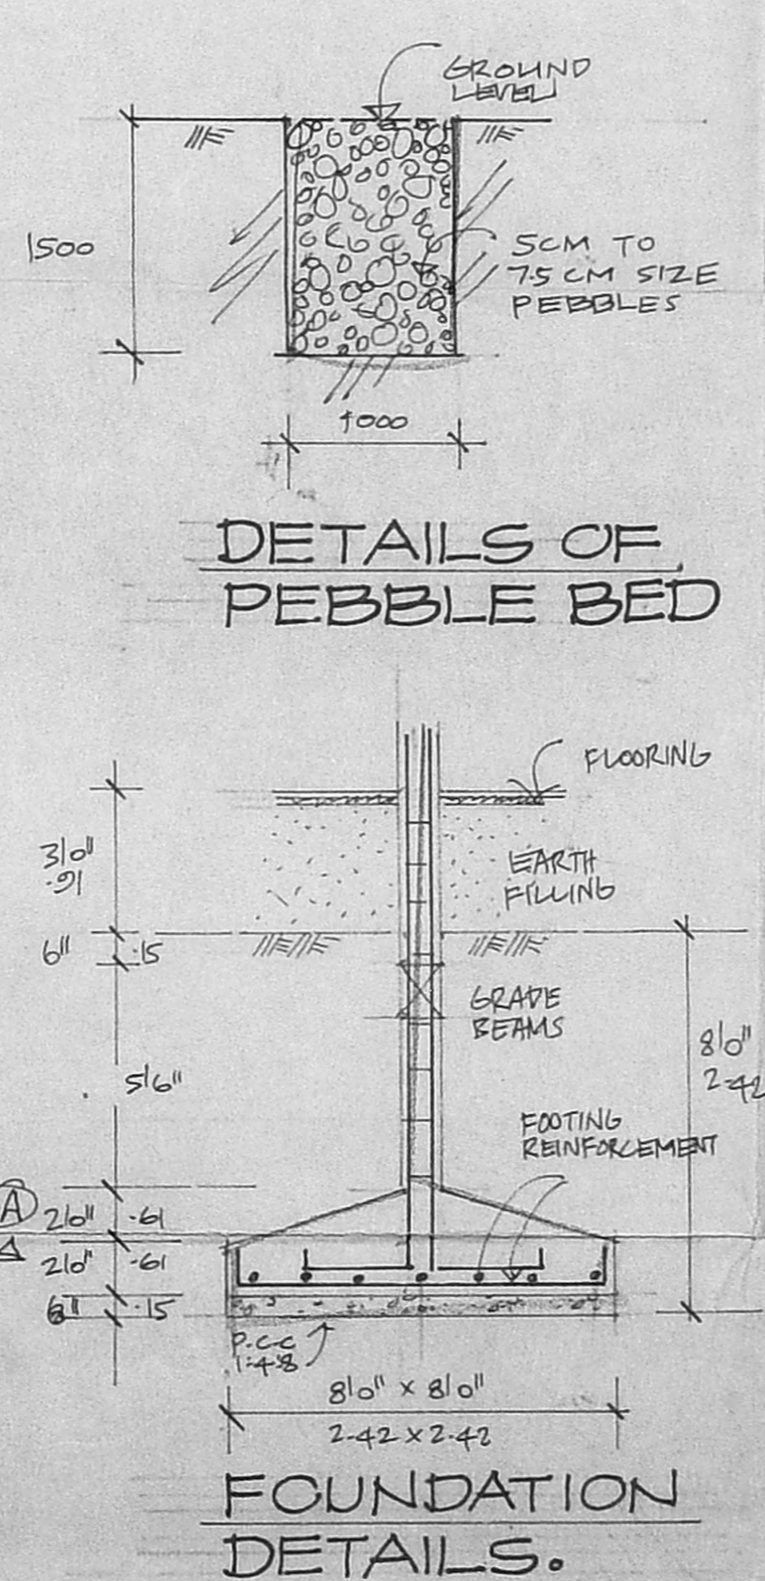

DETAILS OF PEBBLE BED

FOUNDATION DETAILS.