
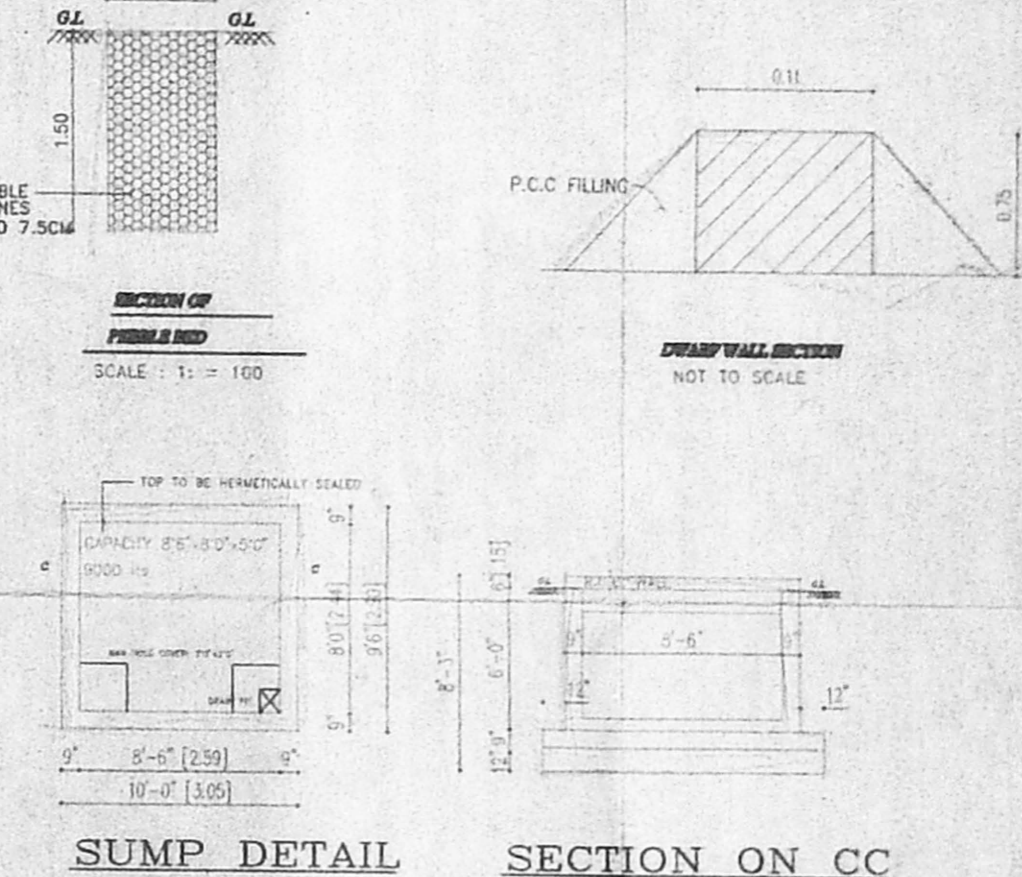
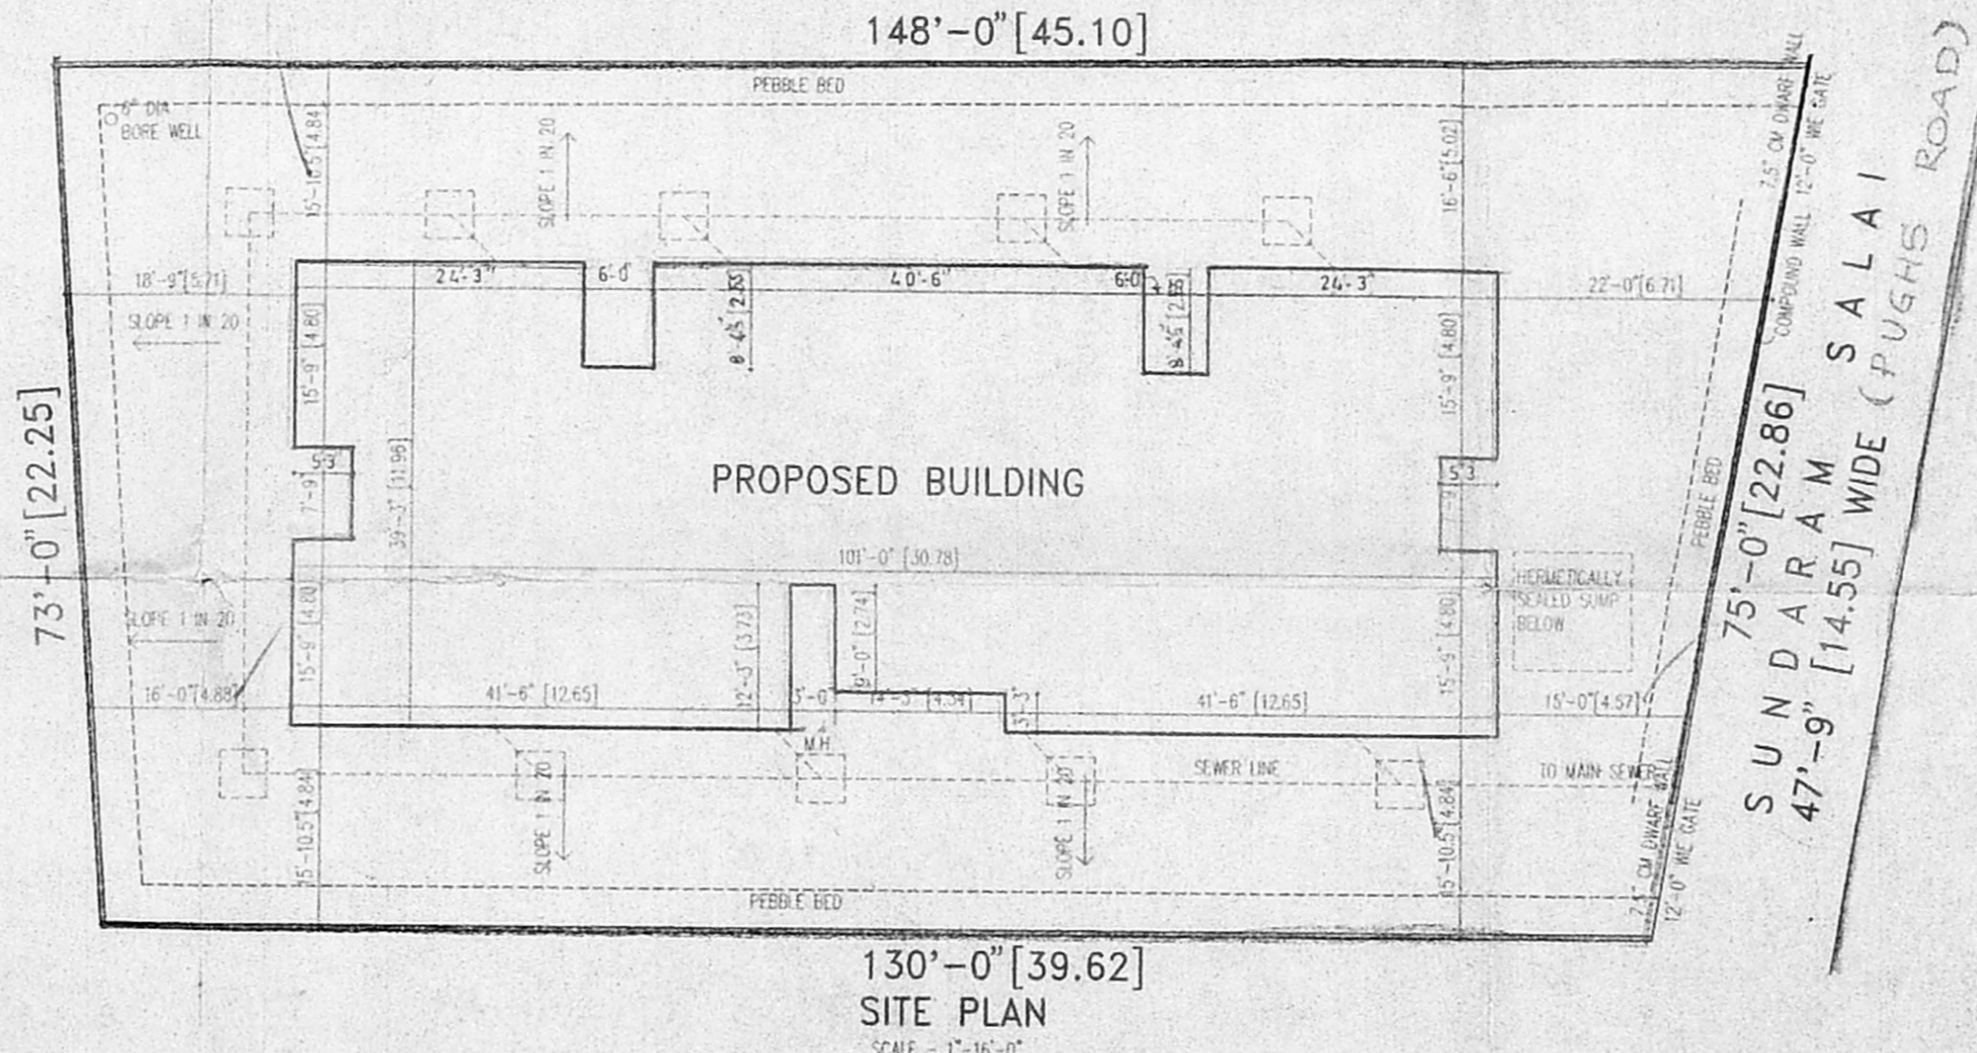
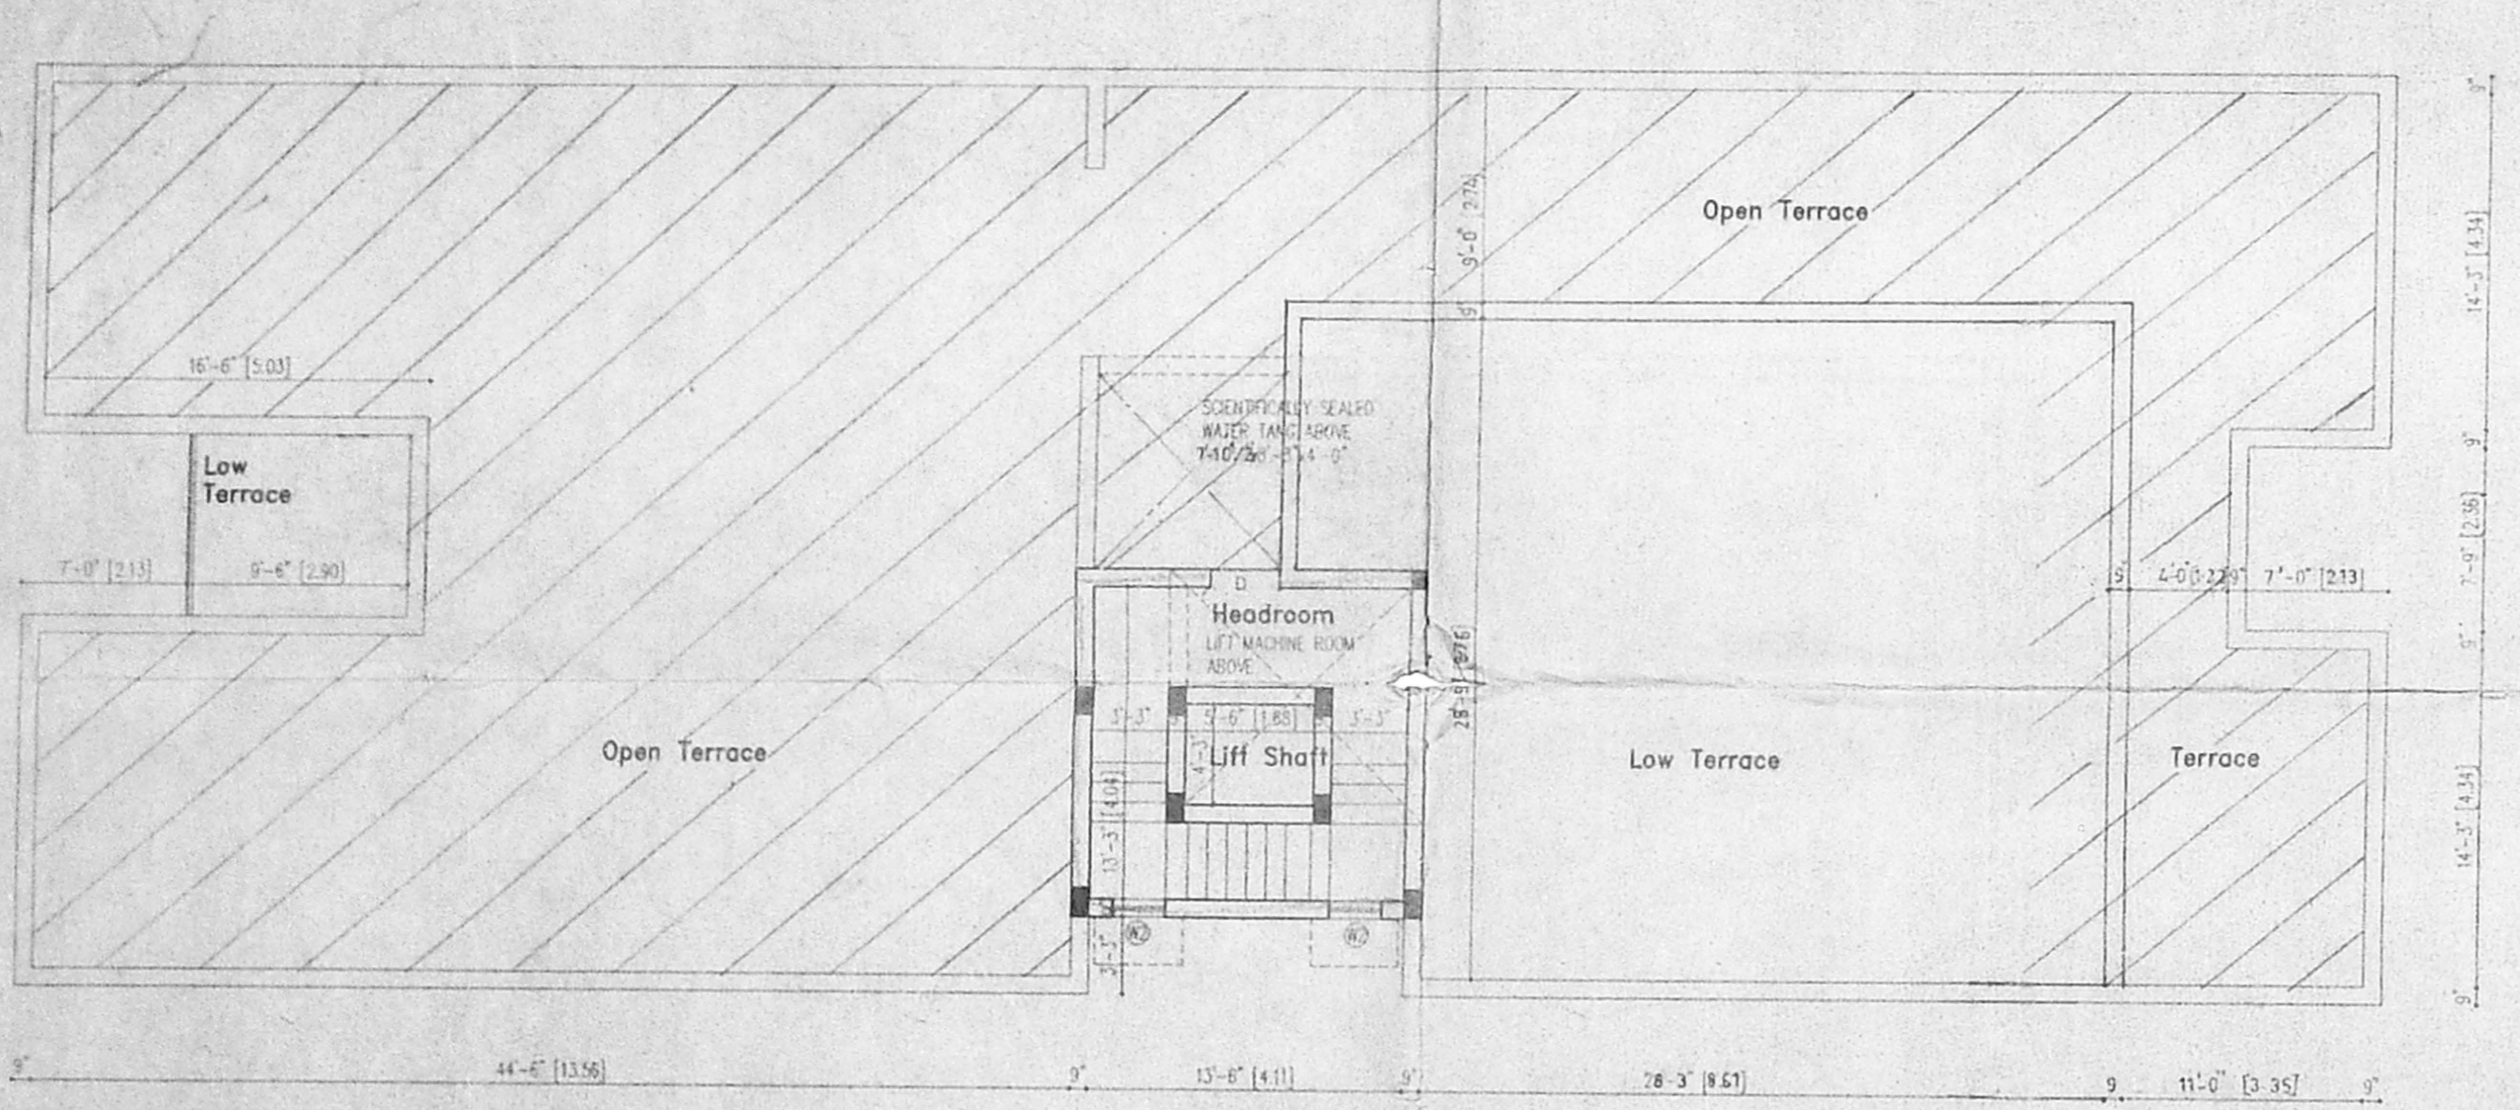
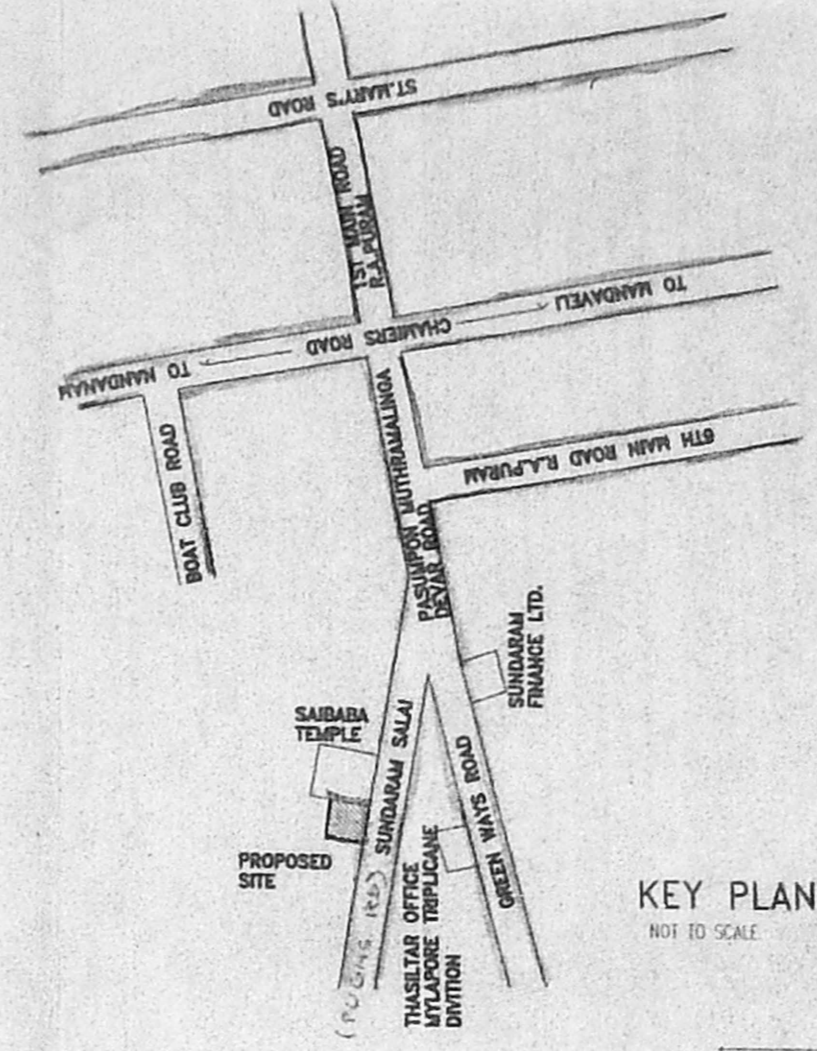
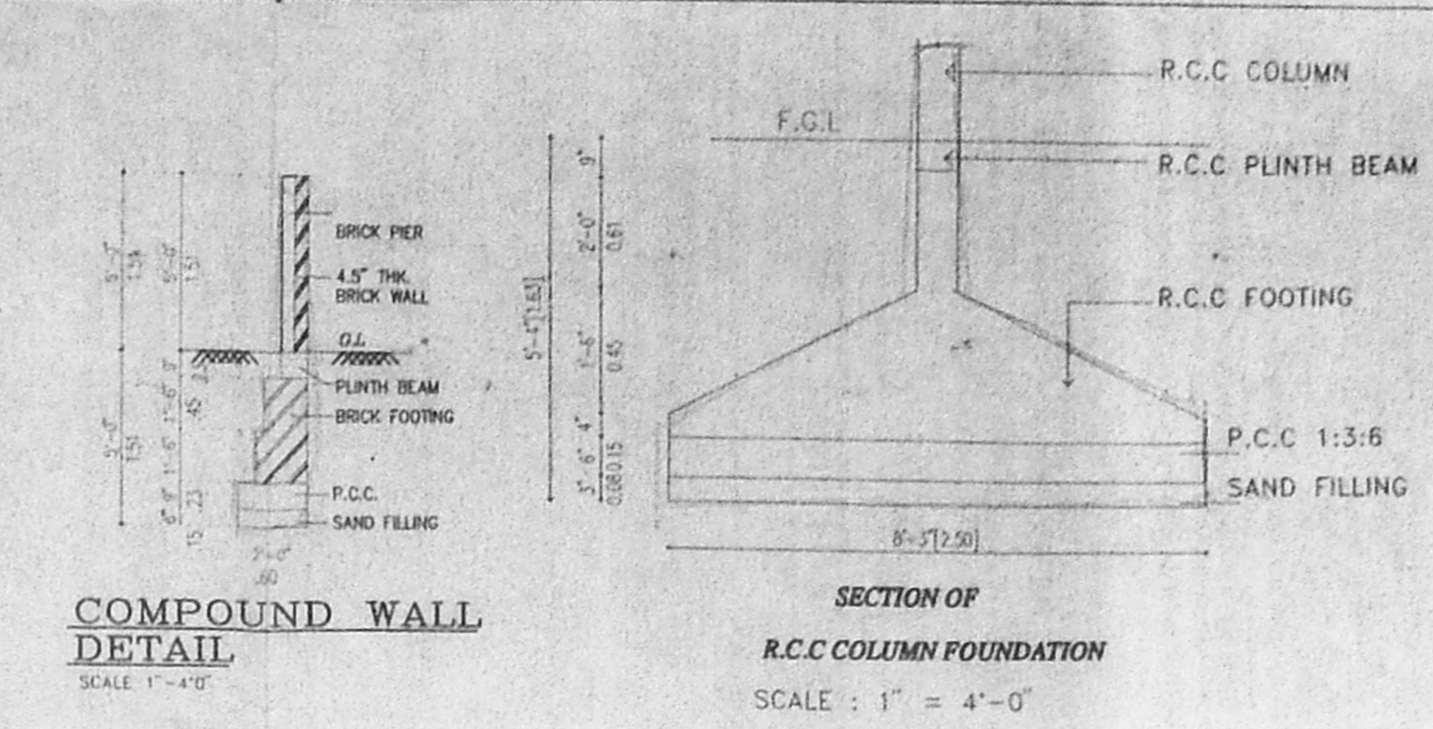
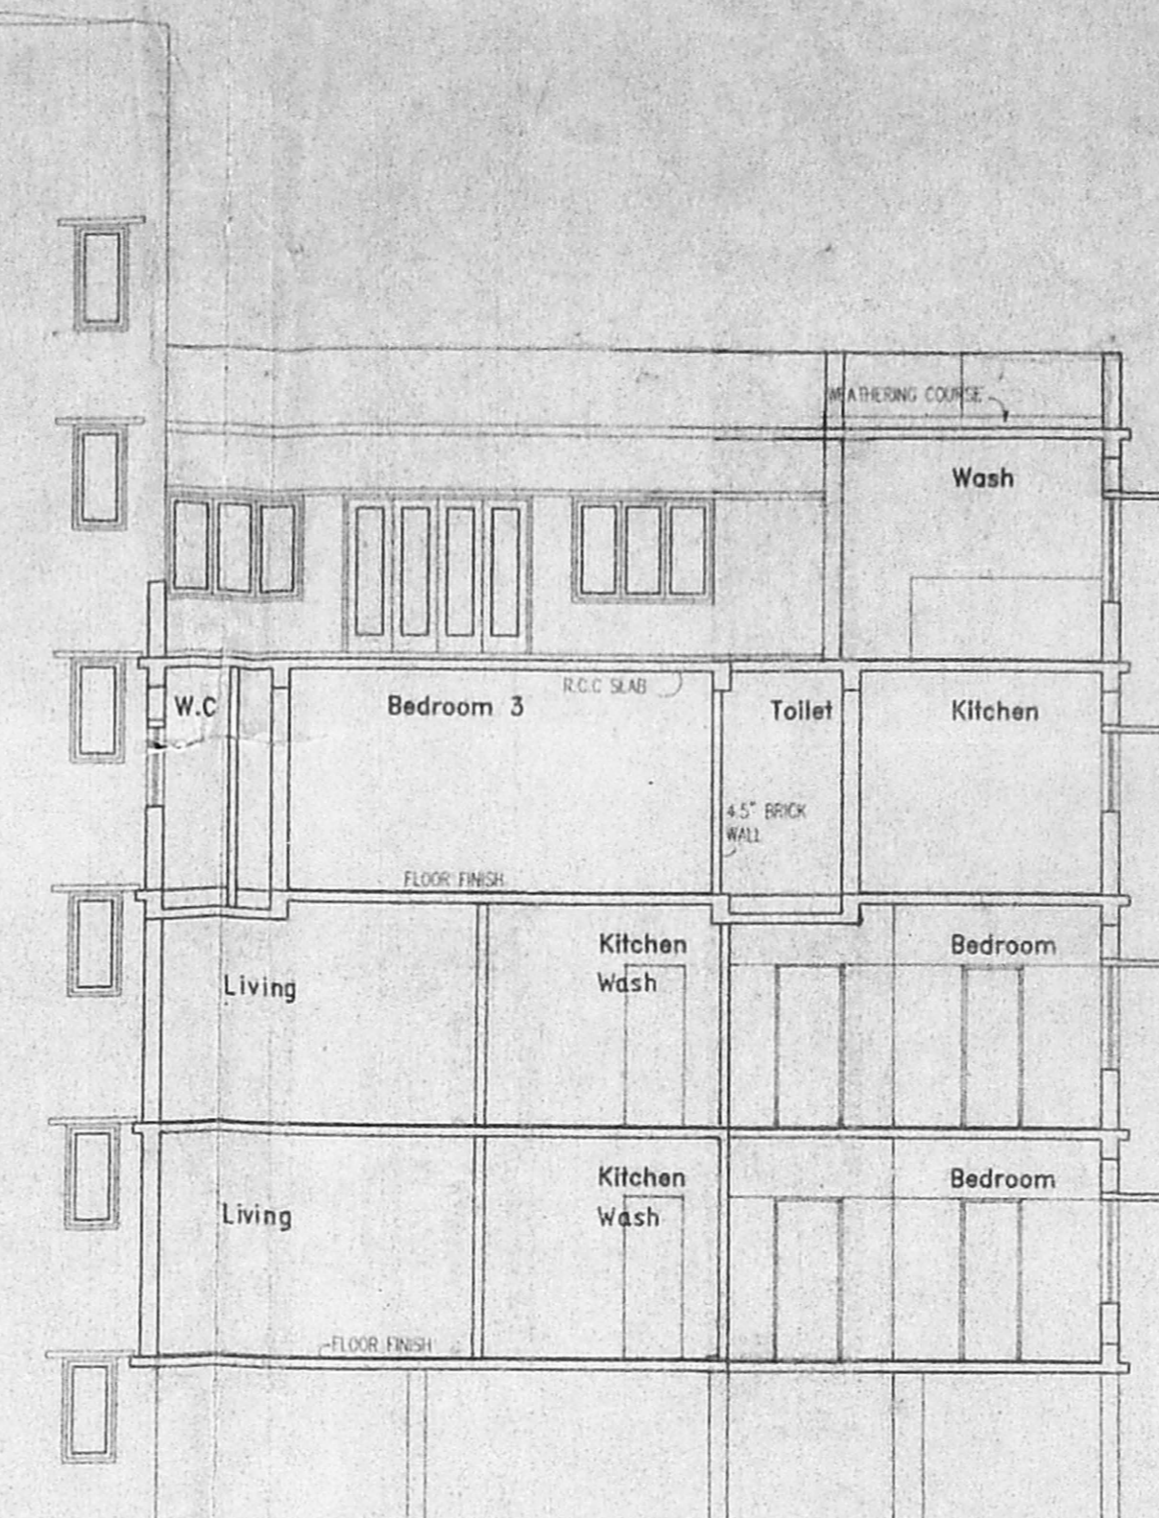
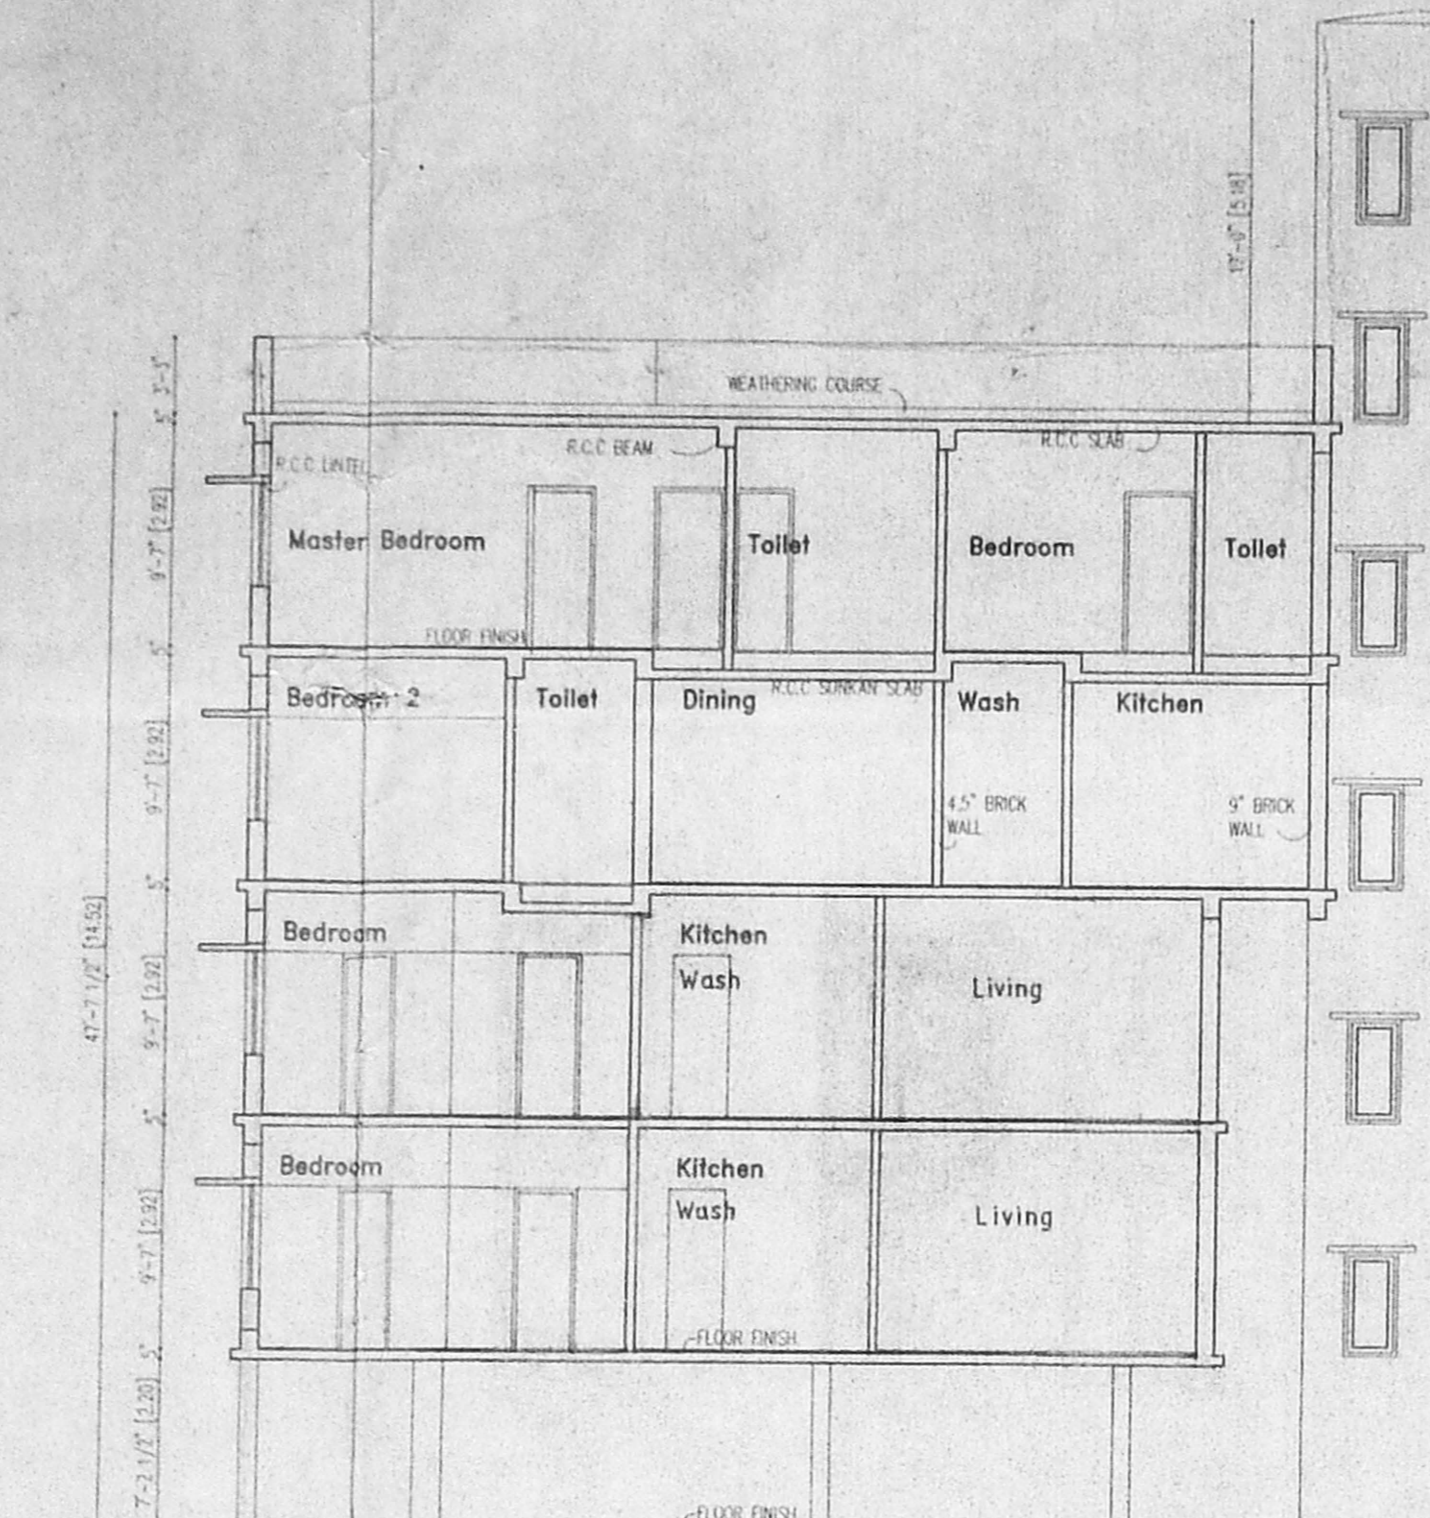


SCHEDULE OF JOINERY

TYPE	DESCRIPTION	SIZE
FD	FRENCH DOOR	7'-0" x 7'-0"
PD	PORCH DOOR	6'-0" x 6'-0"
ED	ENTRANCE DOOR	7'-0" x 7'-0"
ED	ENTRANCE DOOR	7'-0" x 7'-0"
D	DOOR	7'-0" x 7'-0"
W1	WINDOW	4'-0" x 6'-0"
W2	WINDOW	2'-0" x 6'-0"
W3	WINDOW	6'-0" x 6'-0"
W4	WINDOW	4'-0" x 6'-0"
W5	WINDOW	2'-0" x 6'-0"
V	VENTILATOR	2'-0" x 6'-0"

CMDA (B)
 C. No. 32 / 1120 / 1999
 Asst. Secy.
 Scrutiny
 P. A. 1019
 AP. 11/19
 D.F.

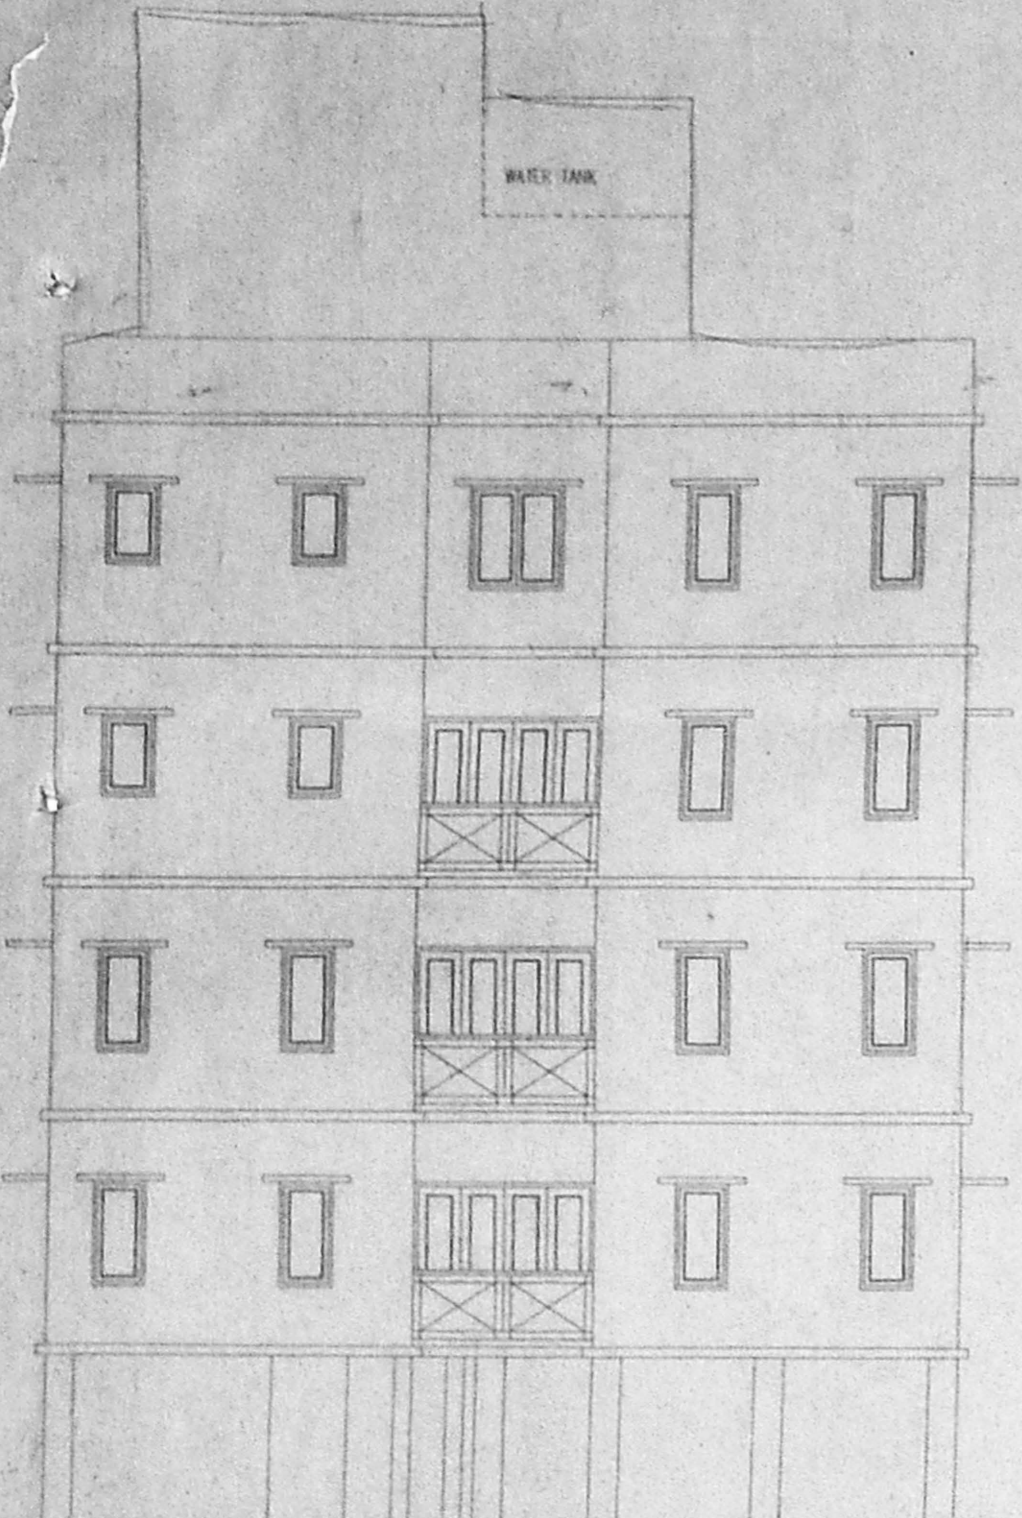

AREA STATEMENT





PLOT AREA - 10147.00 SFT 942.68 SQ.M
 AS PER PATA
 PLOT AREA - 9600.00 SFT 891.86 SQ.M
 AS PER DDC
 BUILT UP AREA
 STILL FLOOR - 146.25 SFT 13.59 SQ.M
 FIRST FLOOR - 3678.00 SFT 341.82 SQ.M
 SECOND FLOOR - 3678.00 SFT 341.82 SQ.M
 THIRD FLOOR - 3811.87 SFT 354.26 SQ.M
 FOURTH FLOOR - 2863.15 SFT 266.05 SQ.M
 TOTAL - 14177.27 SFT 1317.54 SQ.M
 PARKING - 583.75 SFT 53.94 SQ.M
 NO OF CARS REQUIRED - 13 NOS
 NO OF CARS PROVIDED - 13 NOS
 PROVIDED F.S.I - 1.487

COLOR INDICATION

PROPOSED BUILDING
 PLOT BOUNDARY
 ROAD ACCESS
 SEWER LINE
 WATER LINE

OWNER'S SIGNATURE
Vinod Kumar
Premalatha

LICENSED SURVEYOR
K. CHIVAN BEANIE
 CONSULTING CIVIL ENGINEER
 CLASS I SURVEYOR No. 317 / 1999

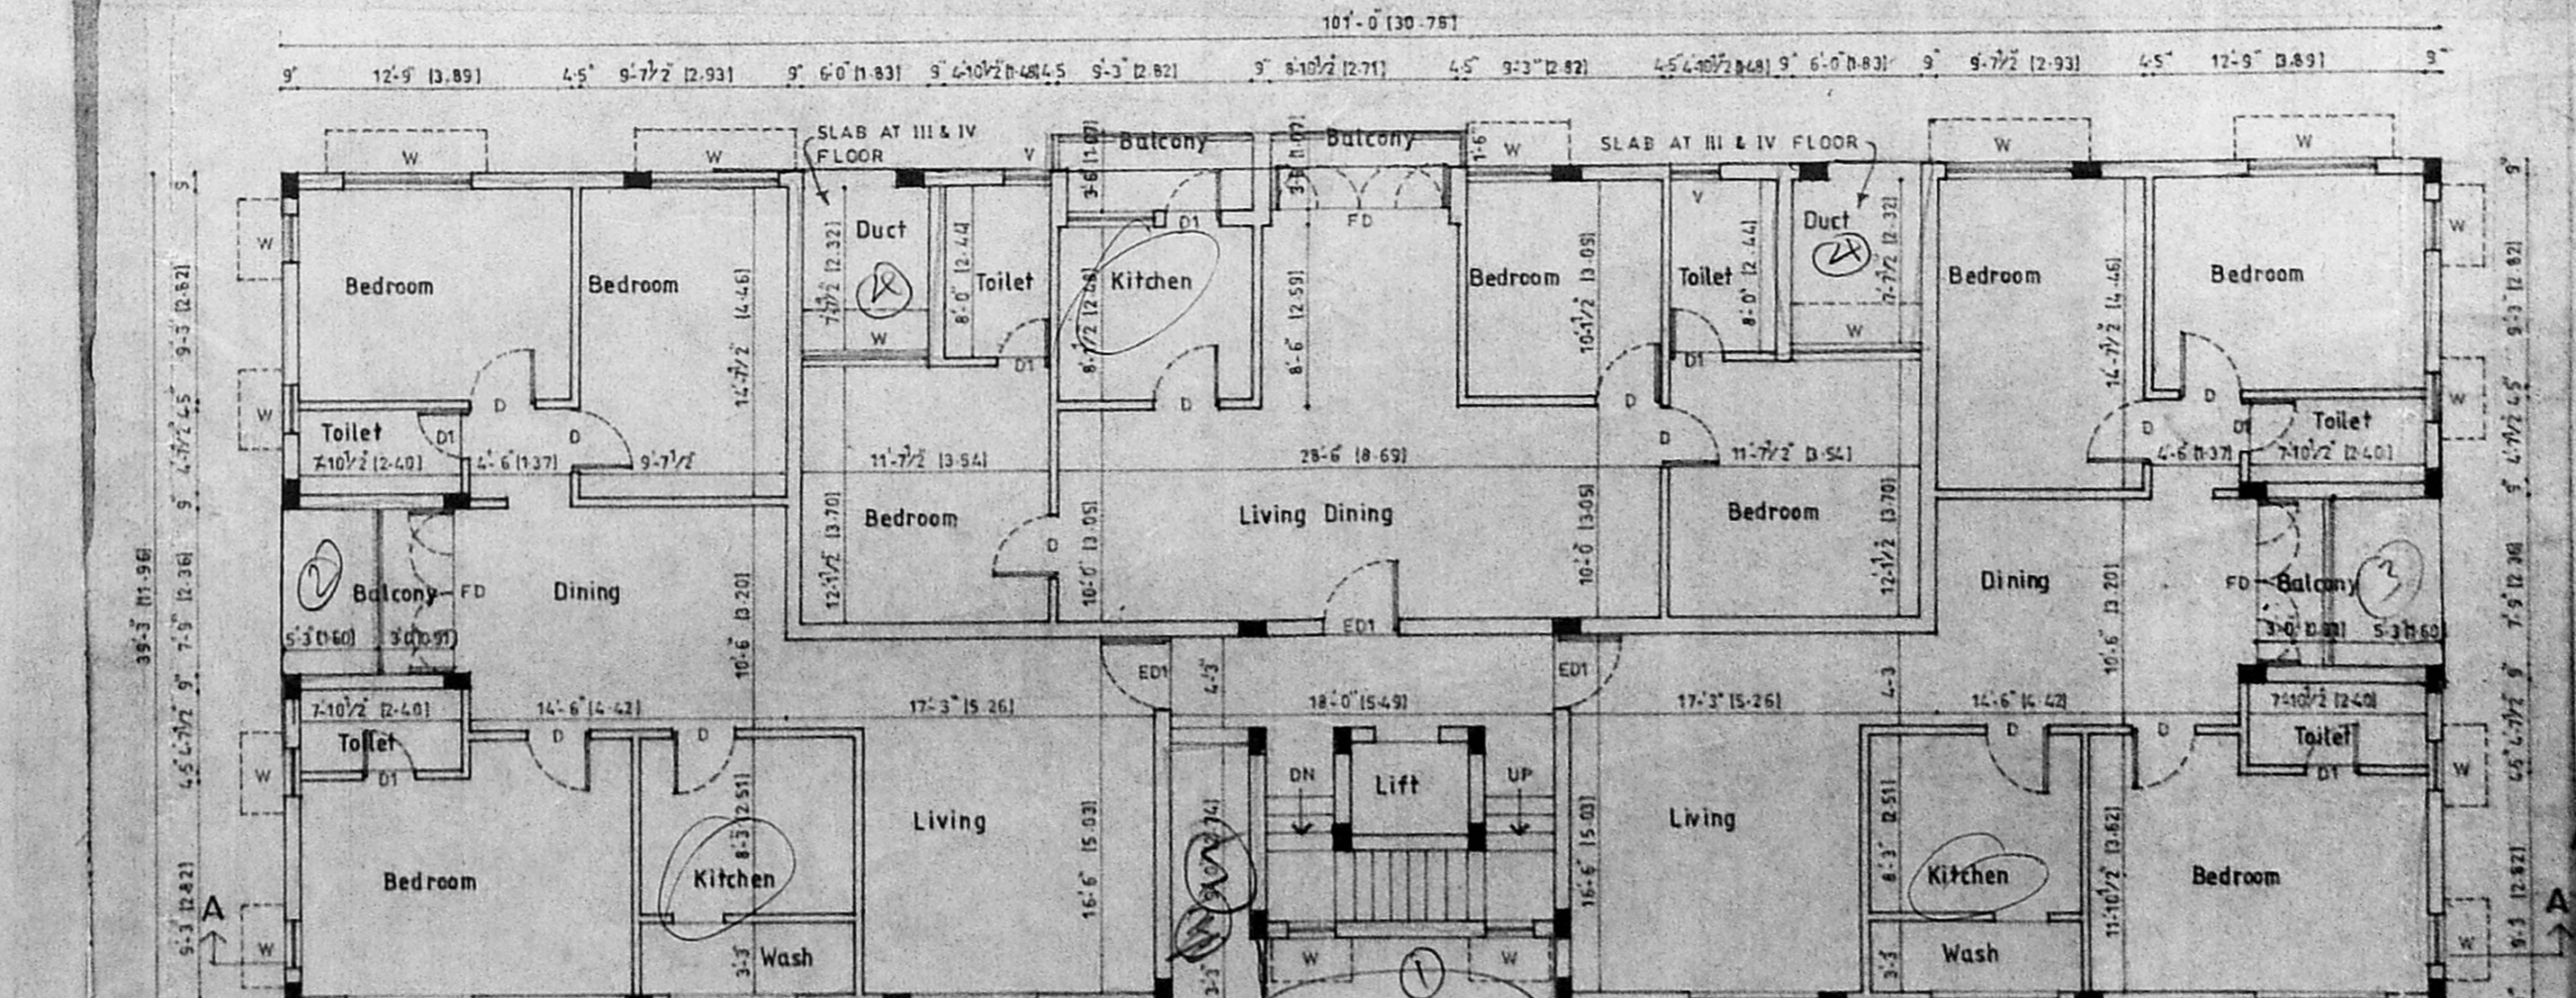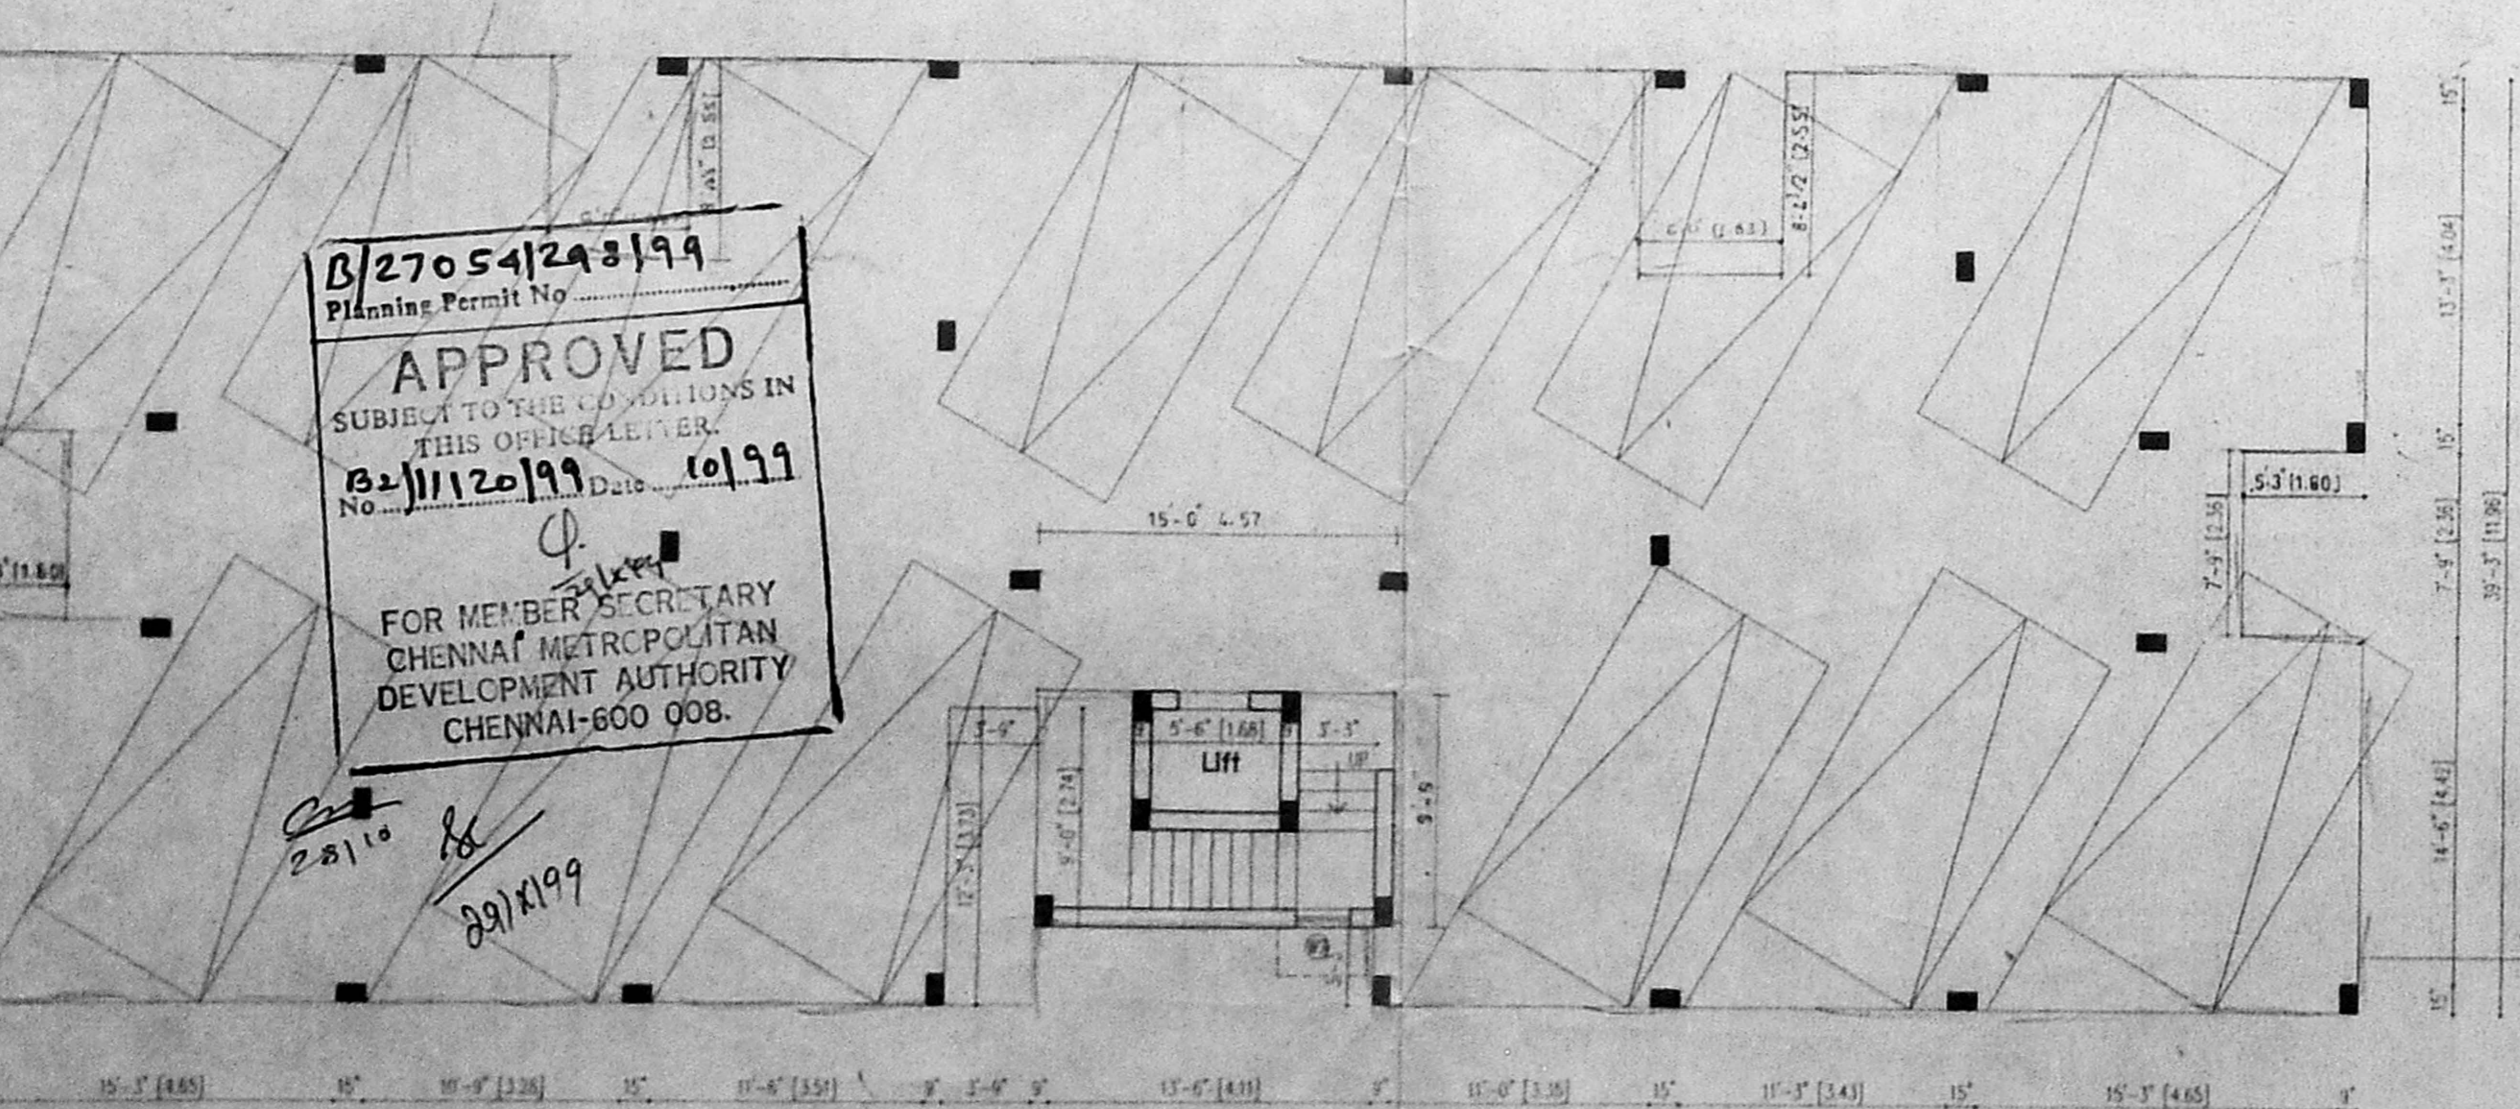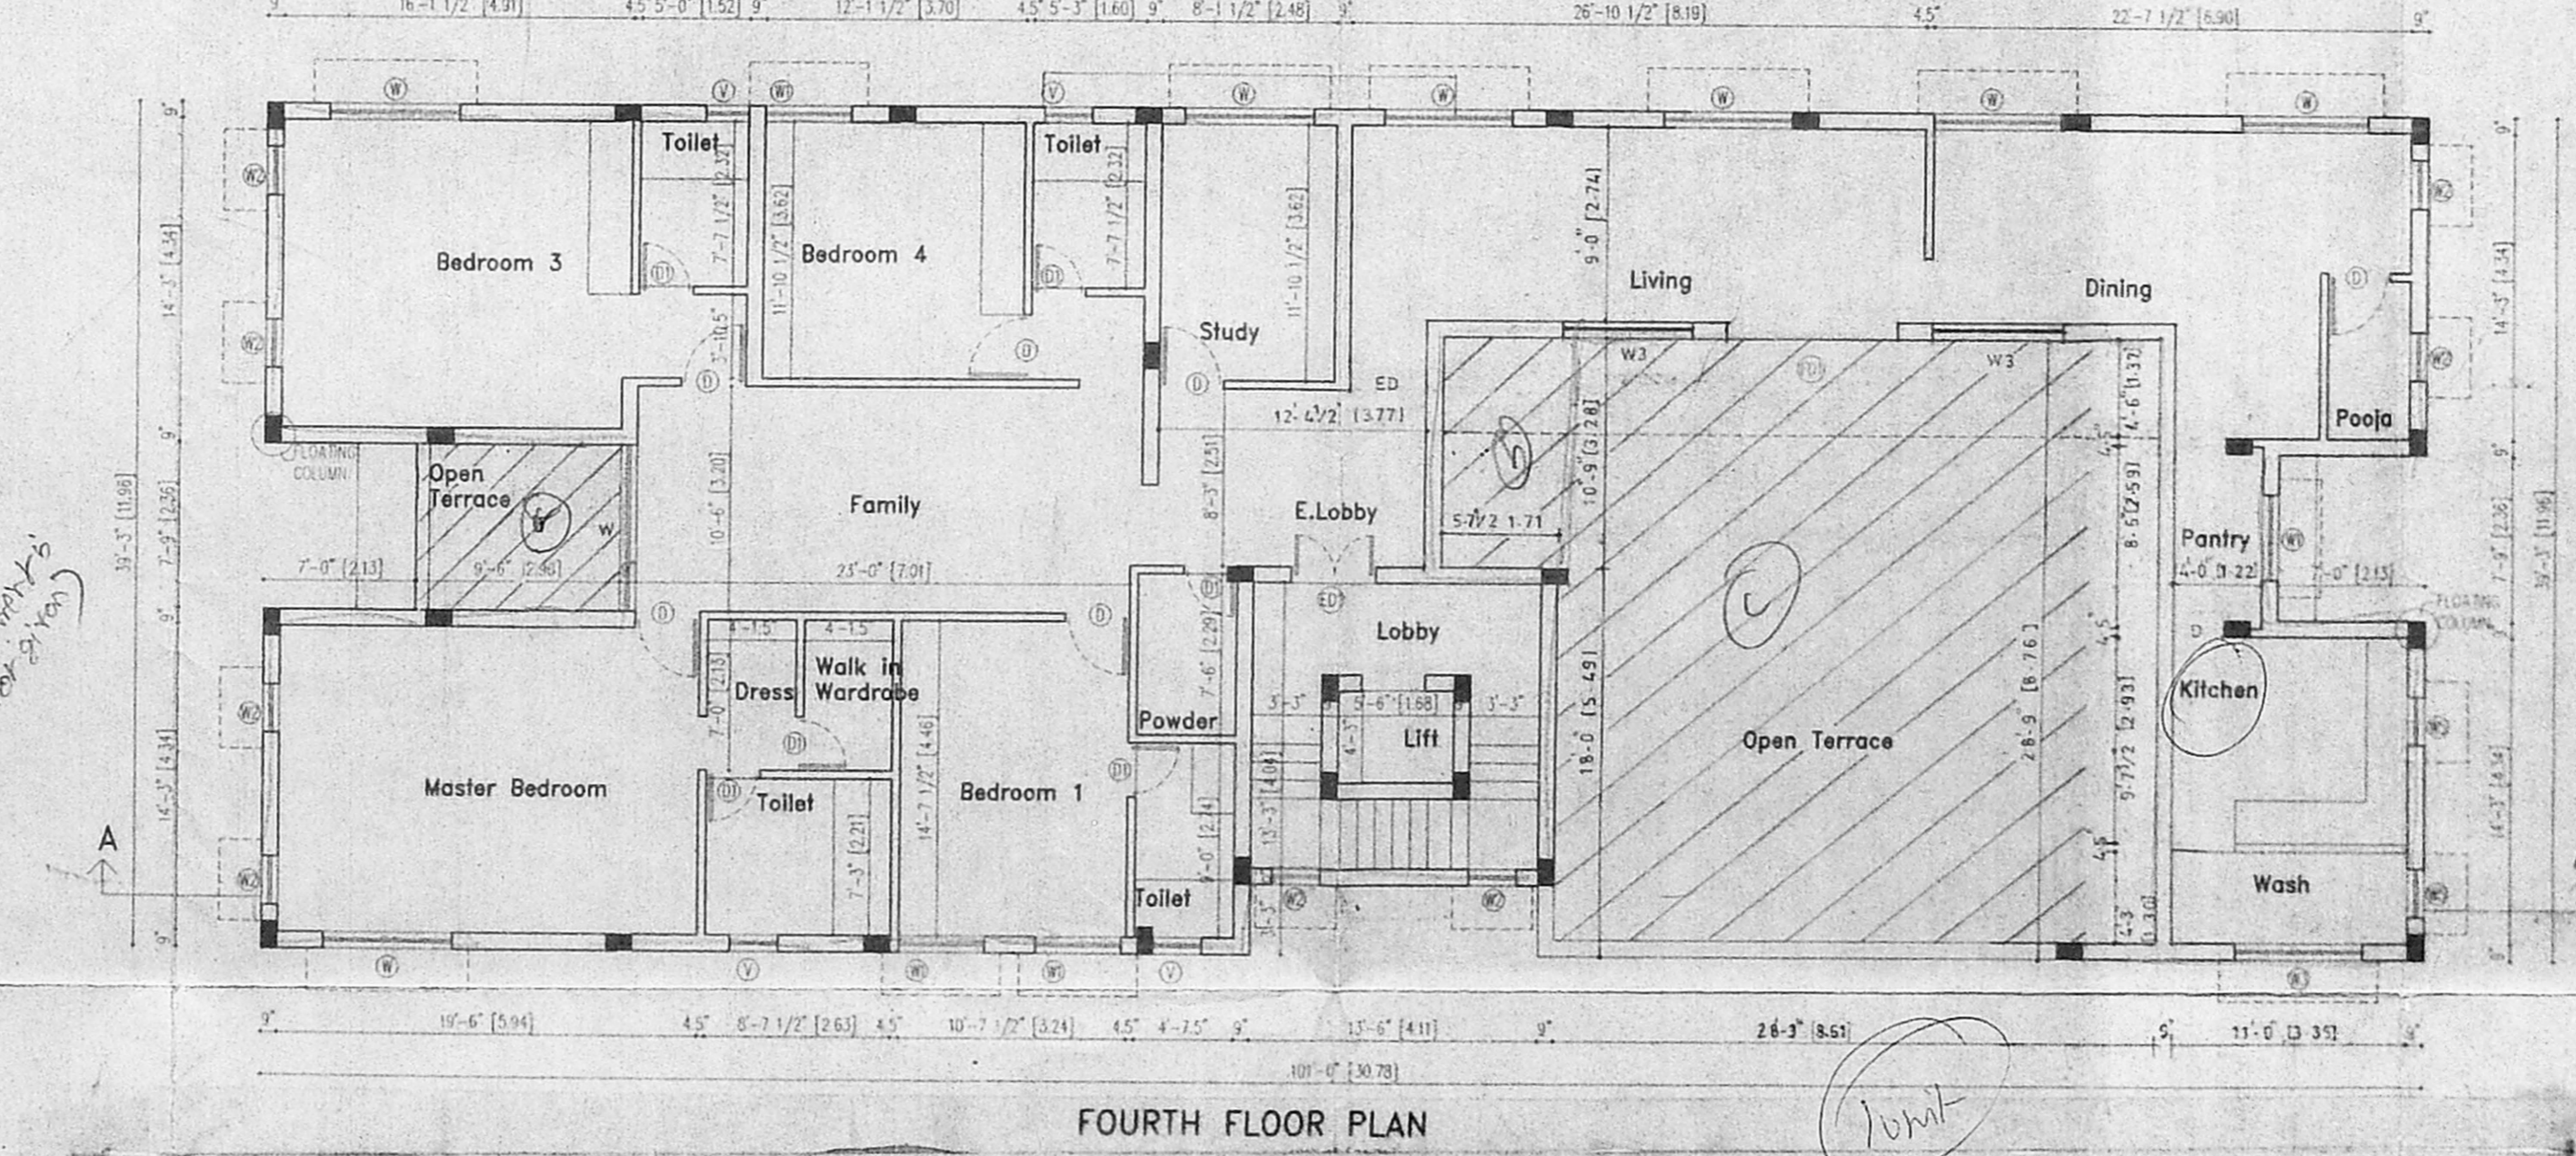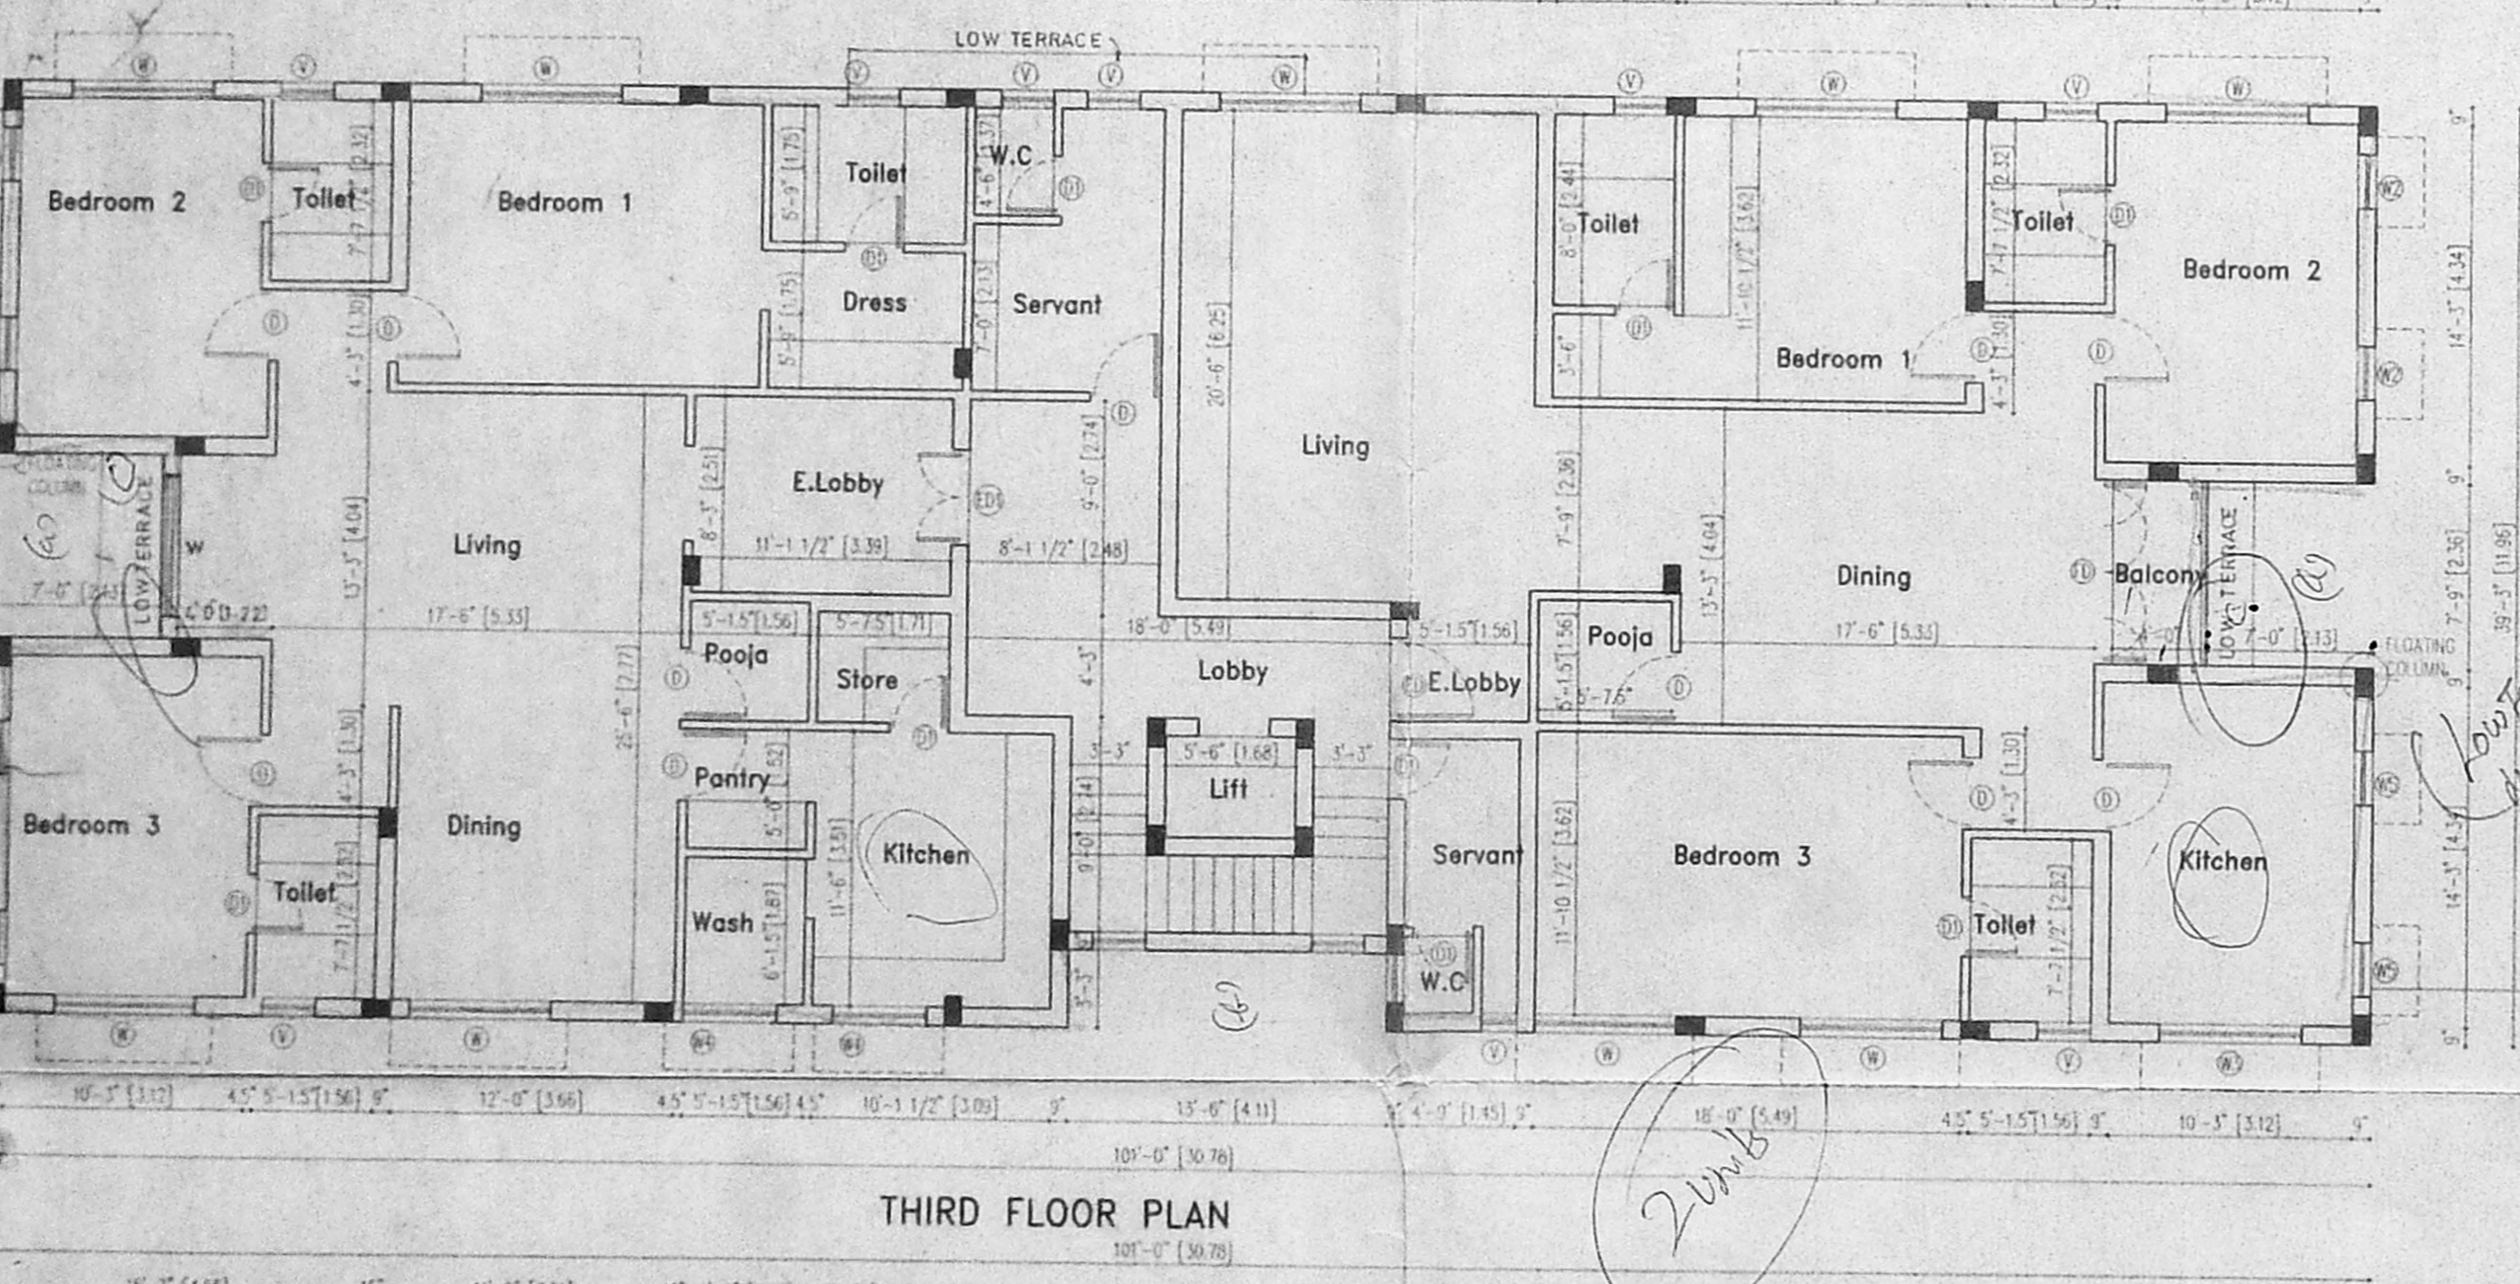

B/27054293199
 Planning Permit No.
APPROVED
 SUBJECT TO THE CONDITIONS IN
 THIS OFFICIAL LETTER.
 No. 11120/199 Date: 10/99
 FOR MEMBER SECRETARY
 CHENNAI METROPOLITAN
 DEVELOPMENT AUTHORITY
 CHENNAI-600 008.

nataraj & venkat
 Architects
 128, T. T. K. Road,
 Alwarpet,
 Madras - 18.
 Tel: 499 74 65

JOB TITLE
 PROPOSED APARTMENT BUILDING AT
 DOOR NO.- 1-B SUNDARAM SALAI,
 R.A.PURAM, CHENNAI-28, (PUGHS ROAD)
 RS NO.-3900/20 BLOCK NO - 84
 MYLAPORE, TRIPLICANE TALUK,
 CHENNAI DIST.

DRAWING TITLE
CORPORATION DRAWING

DRAWN
 K.C.K.

CHECKED

SCALE
 1" = 8' - 0"

DATE
 20 - 04 - 99

001