




ELEVATION

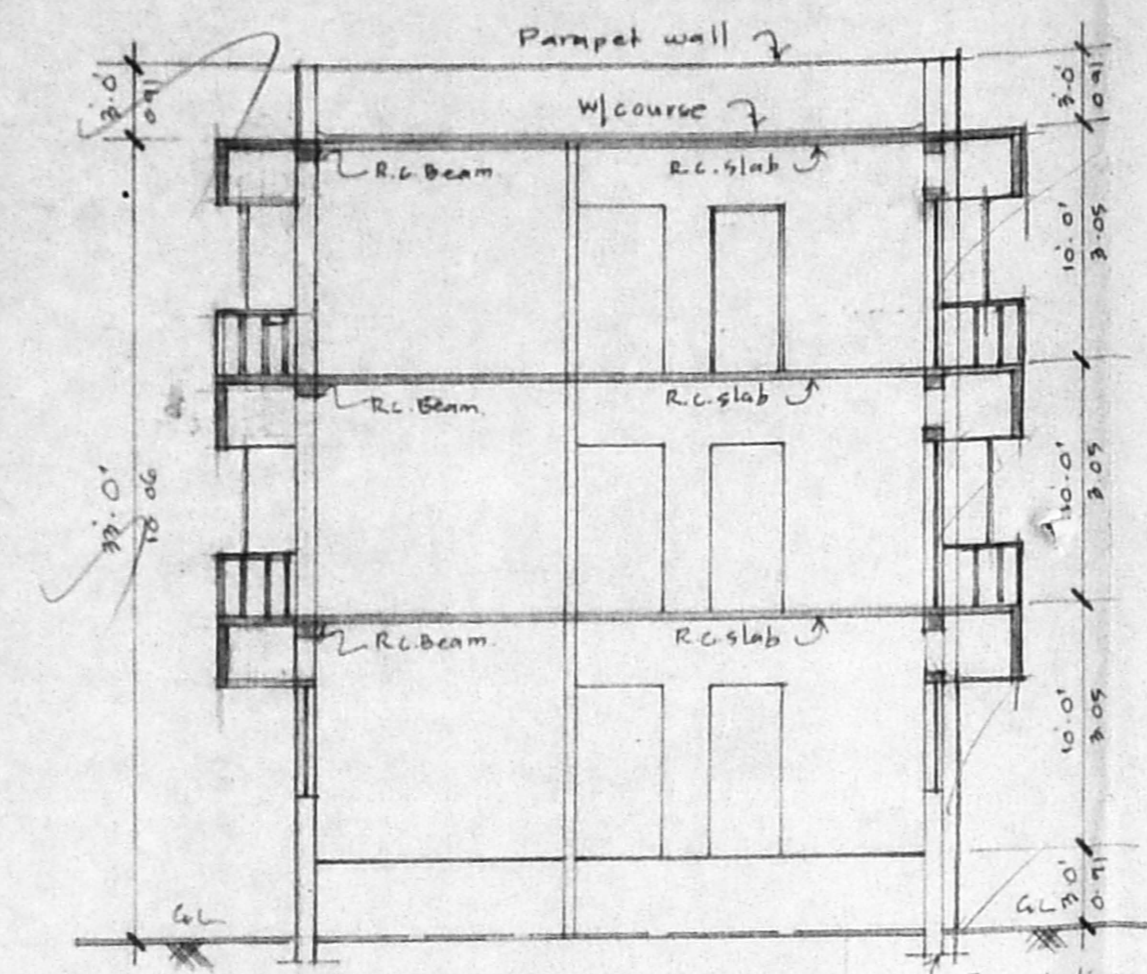


SECTION A A

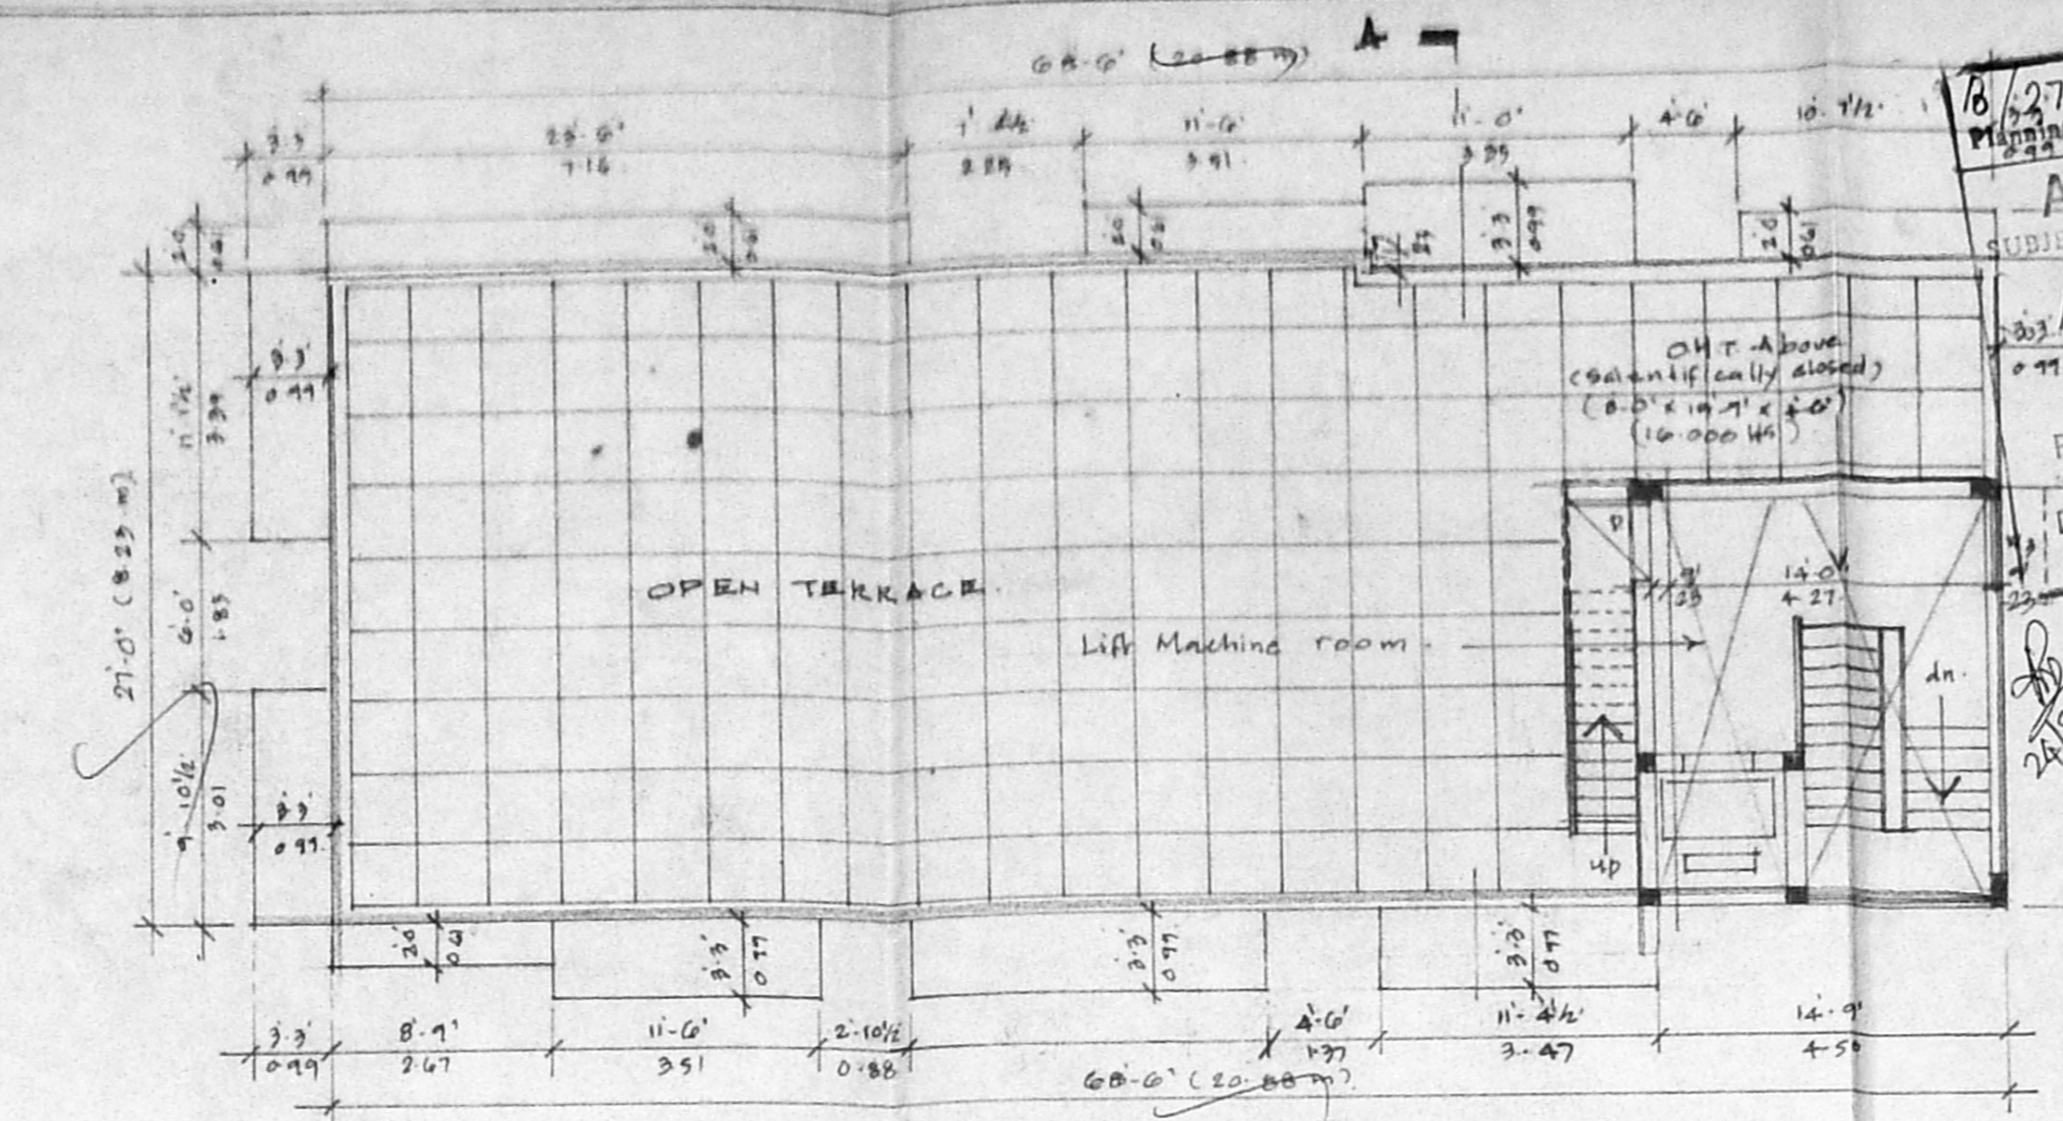


TERRACE FLOOR PLAN

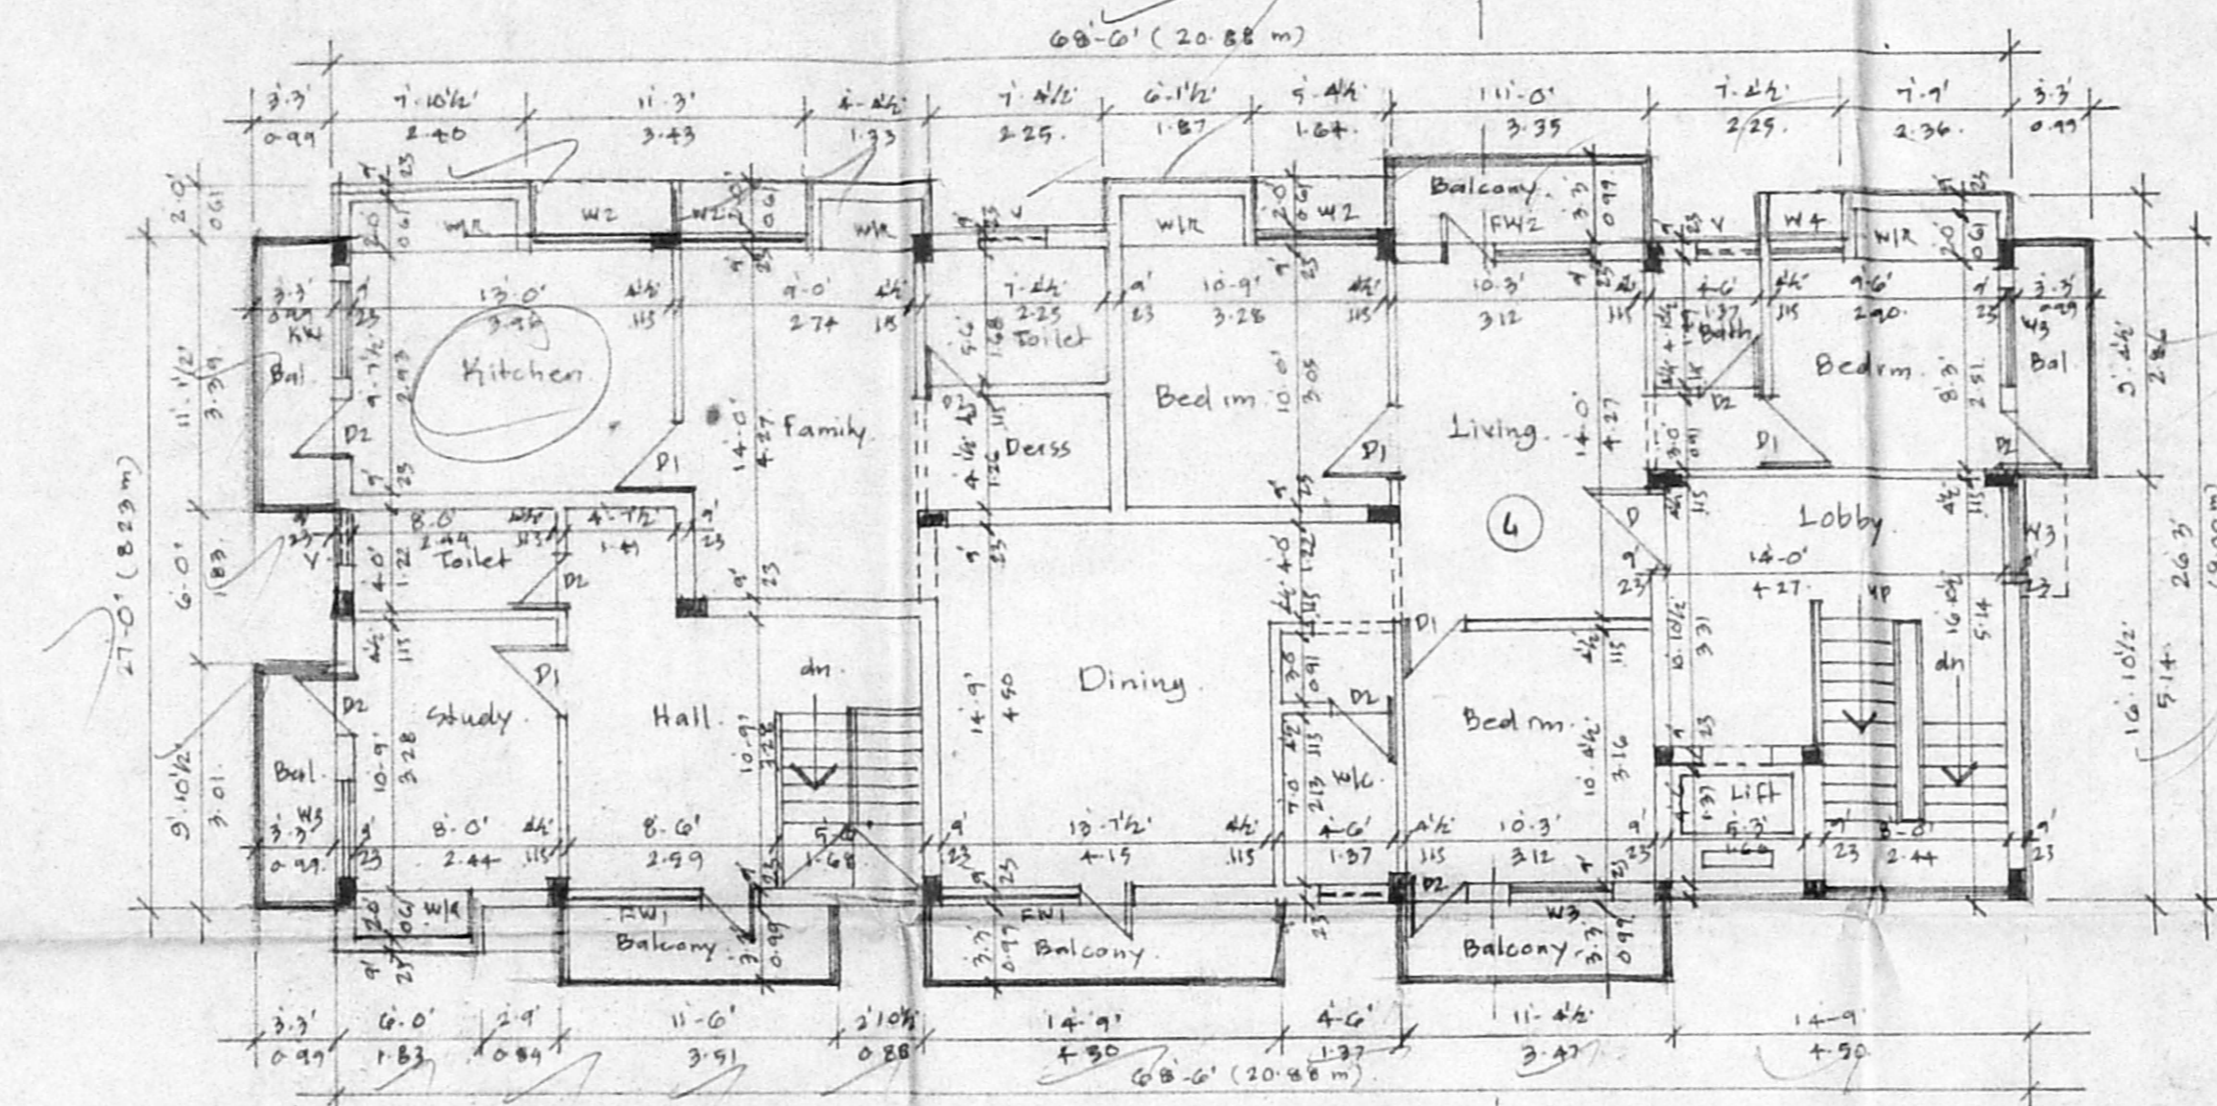

SECOND FLOOR PLAN

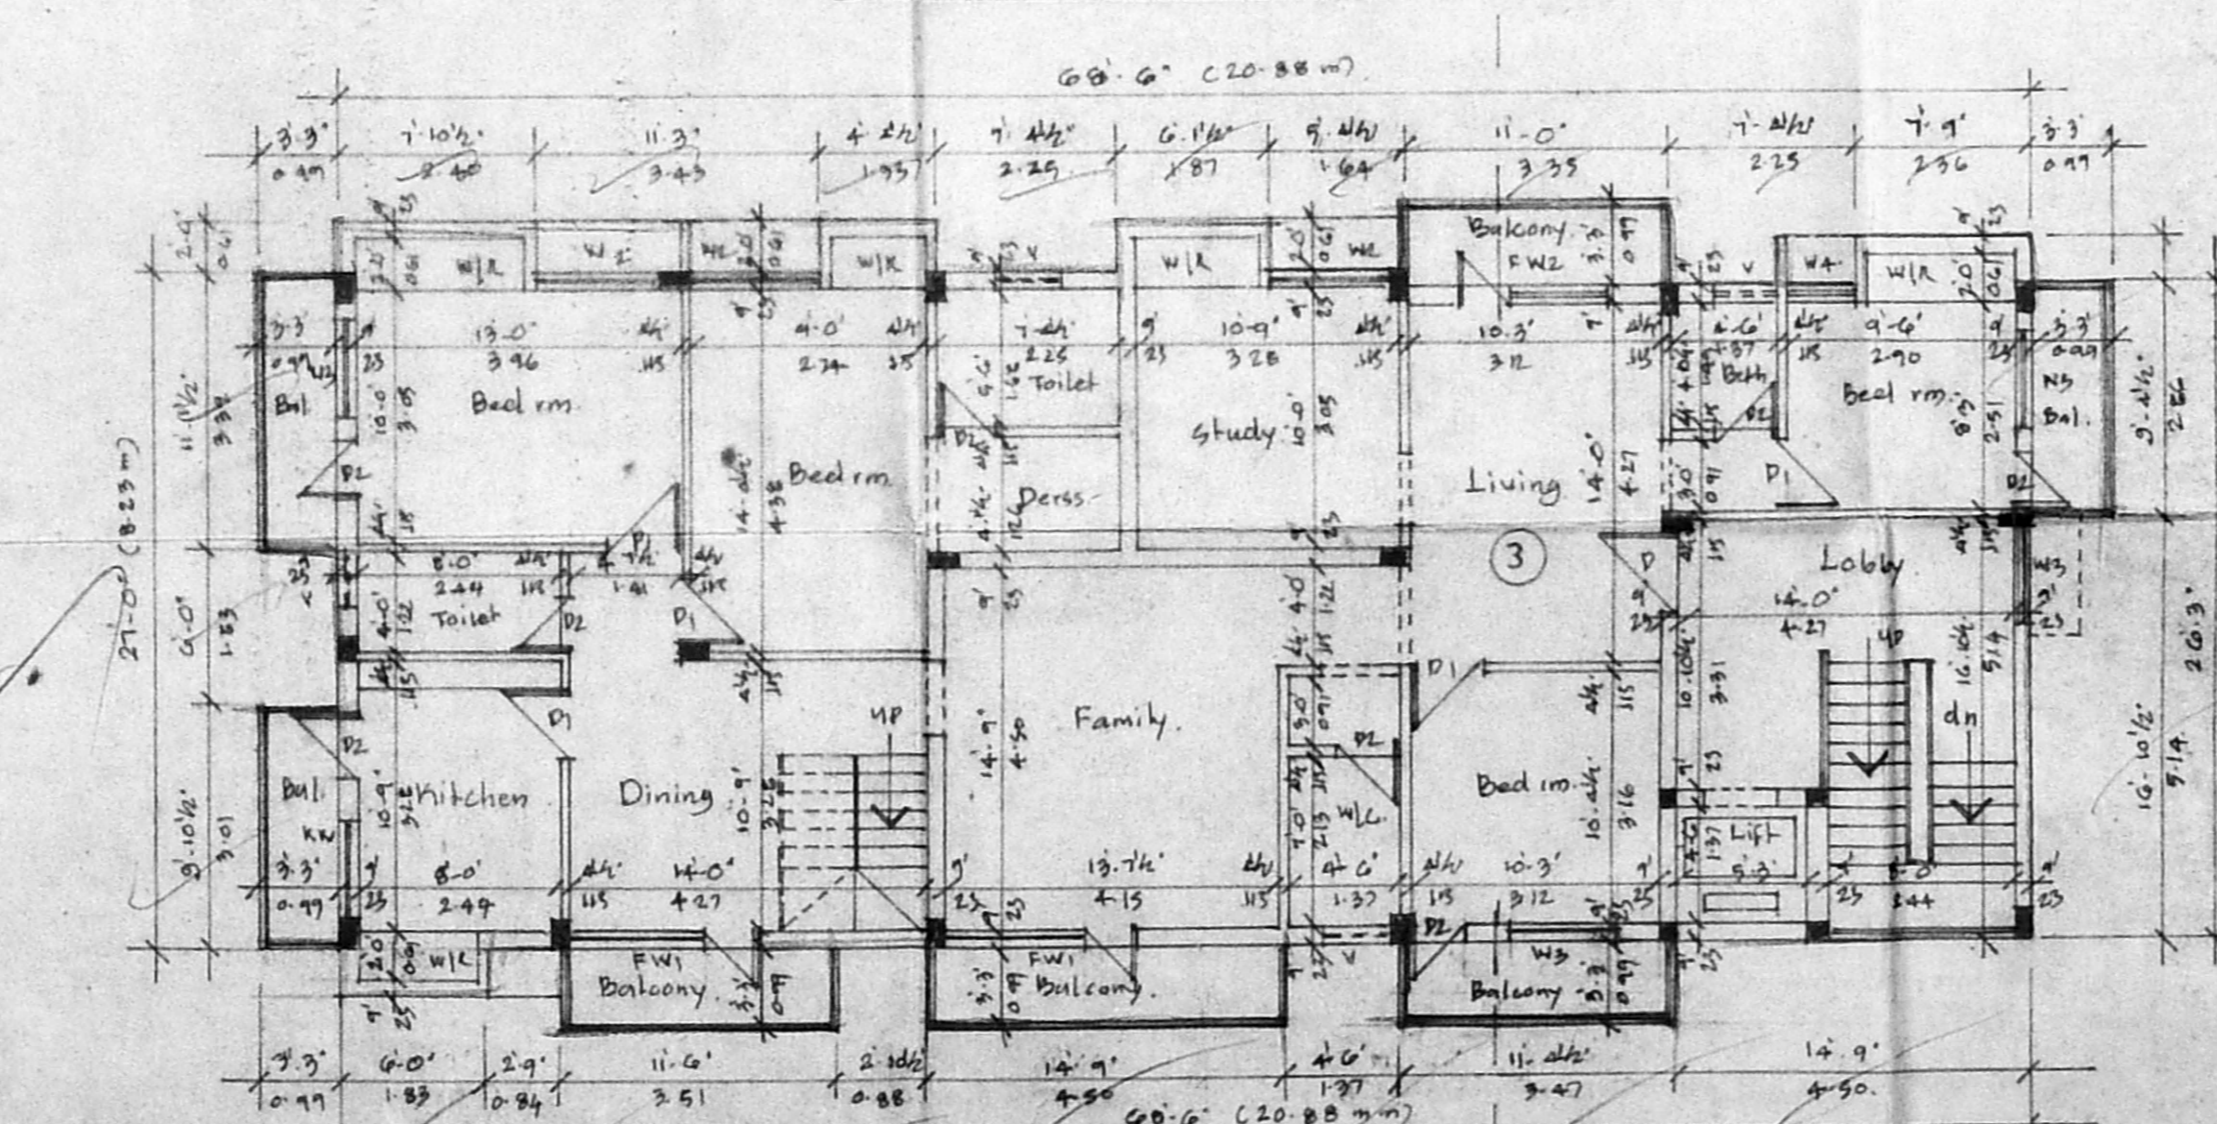


FIRST FLOOR PLAN

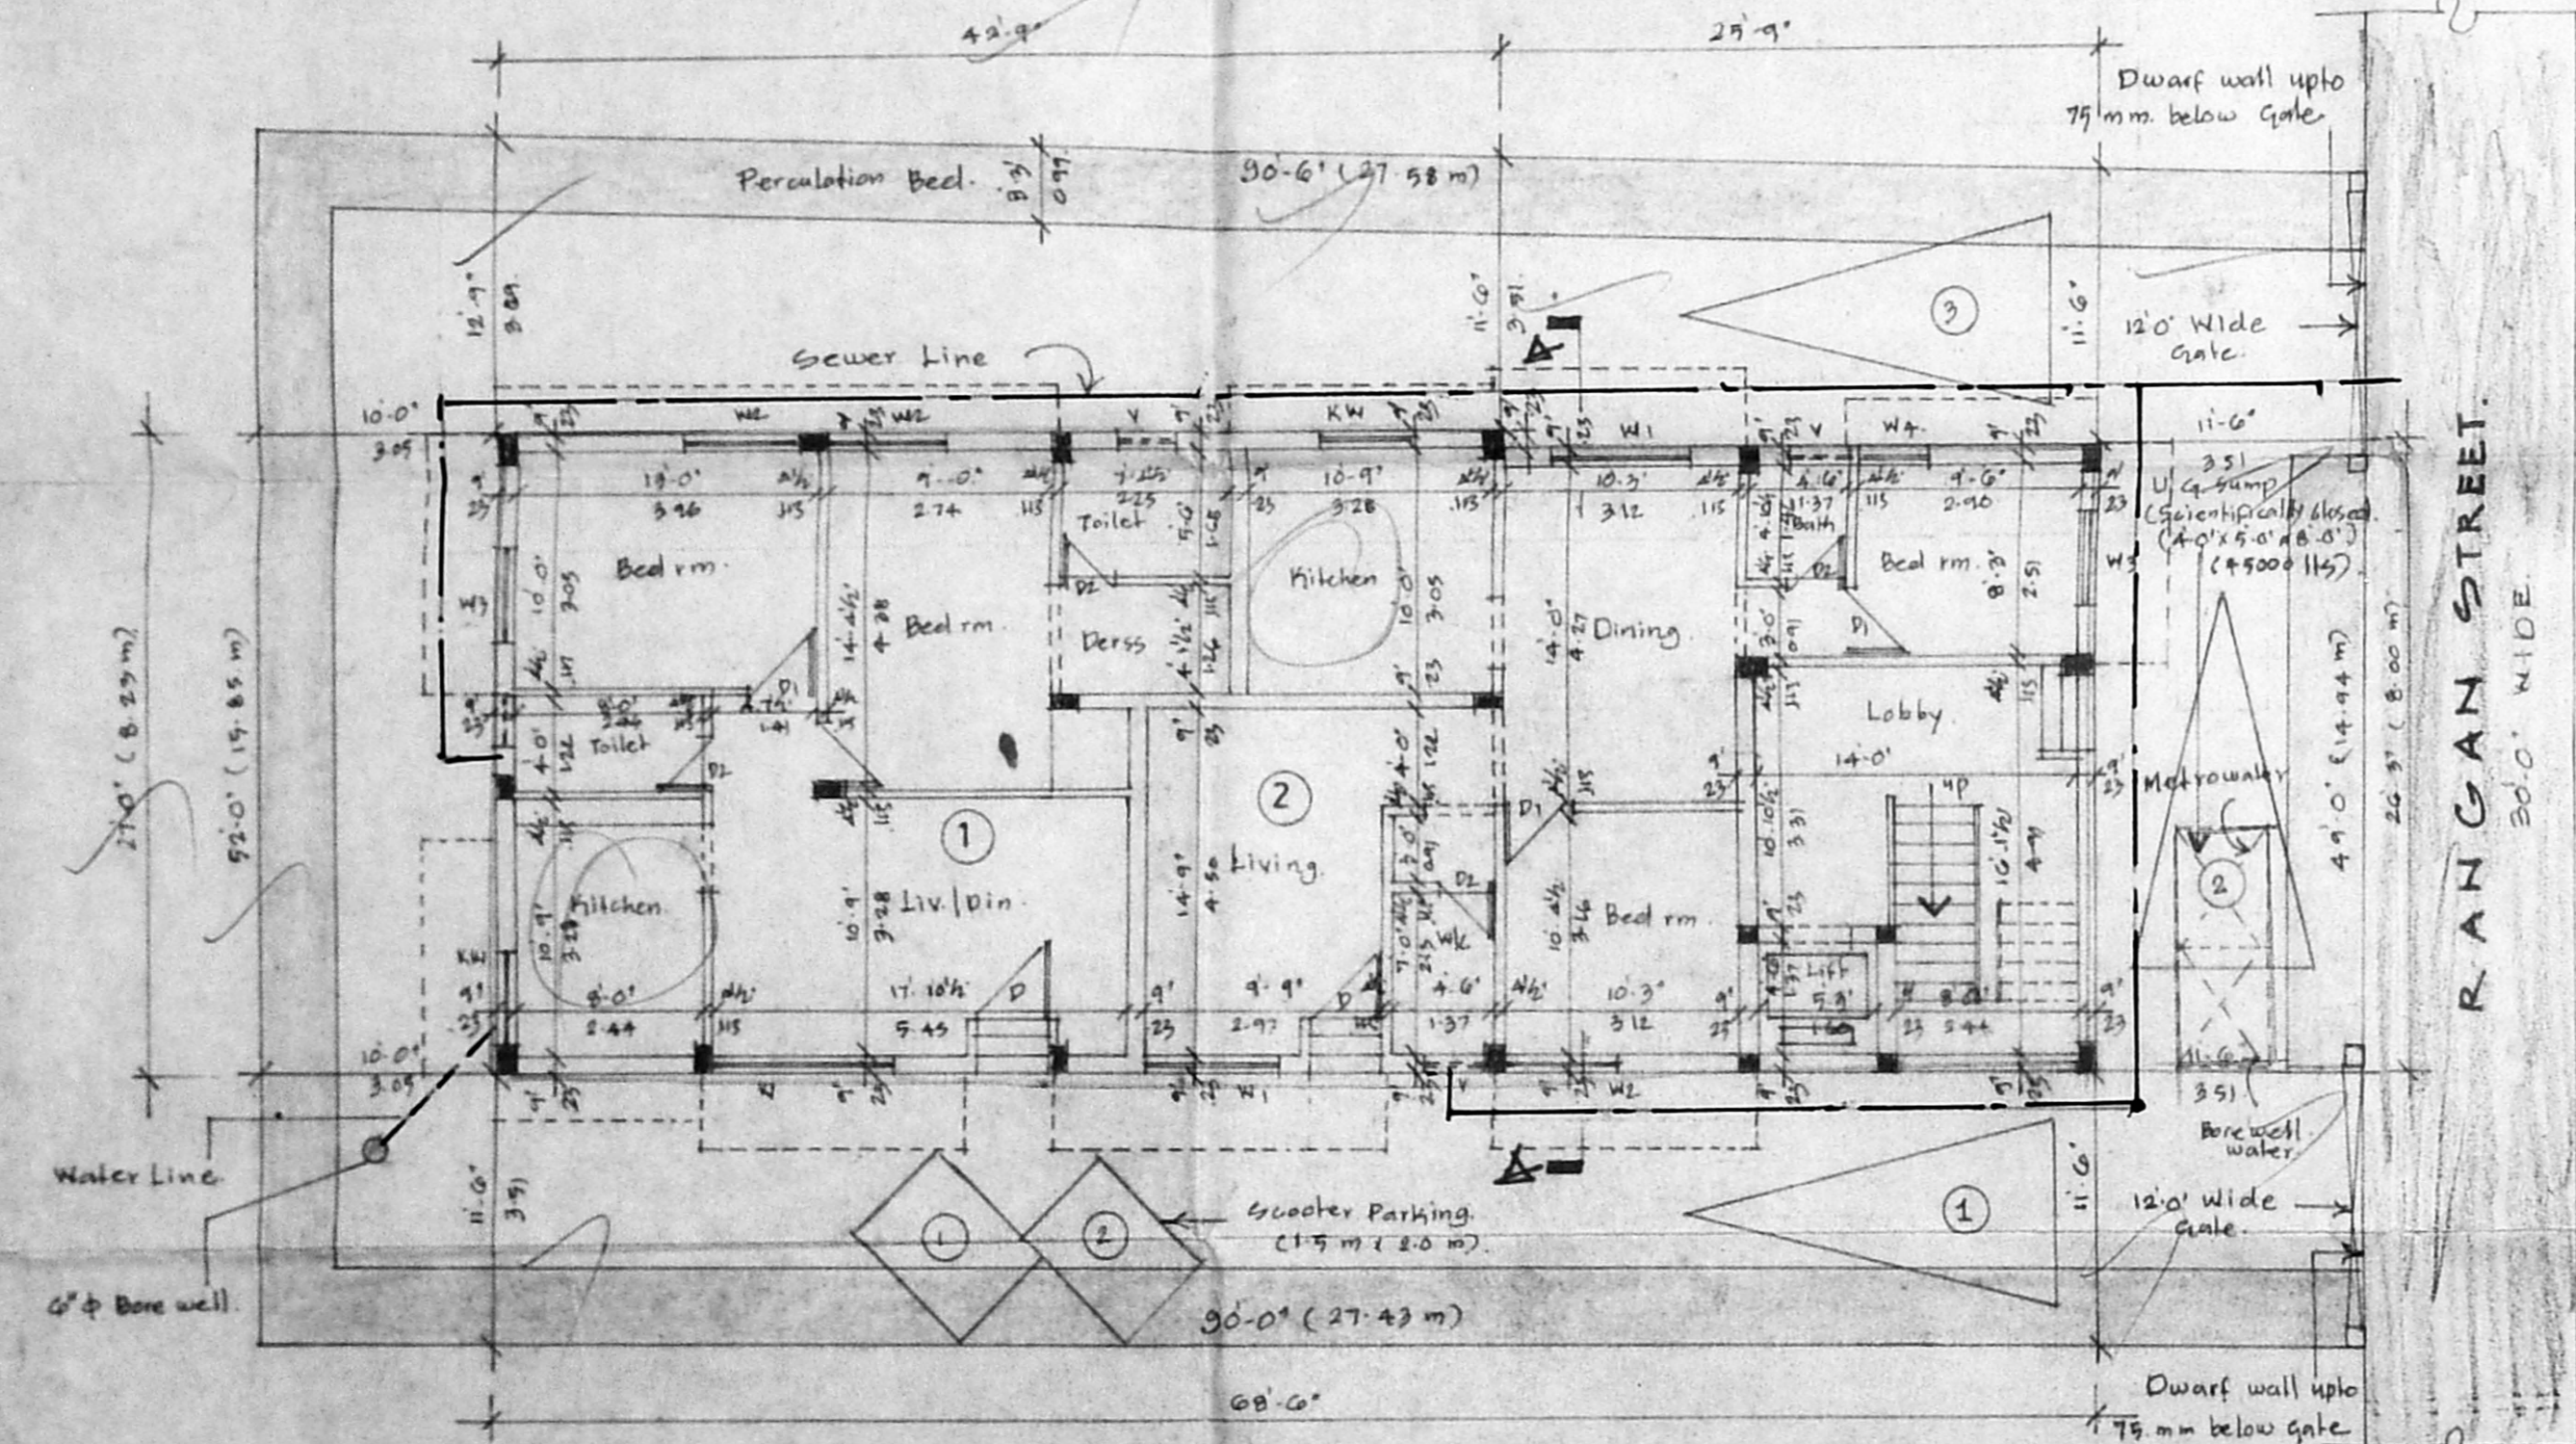


SITE CUM GROUND FLOOR PLAN


APPROVED
 SUBMITTED TO THE COMMISSIONER
 CHENNAI METROPOLITAN
 DEVELOPMENT AUTHORITY
 CHENNAI-600 003.
 21/9/99

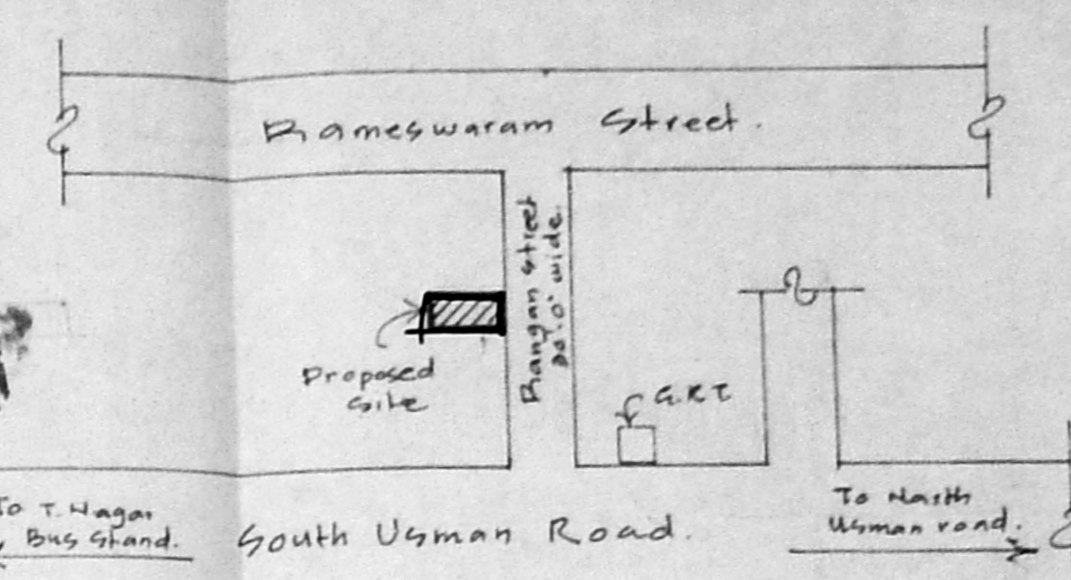


Key Plan
(N.T.S.)

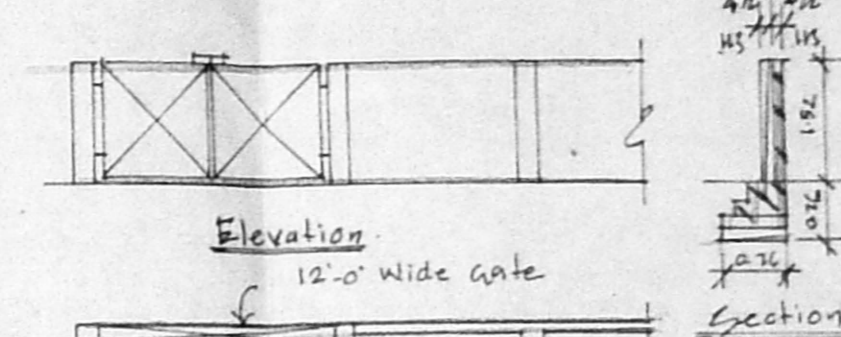

Plan of Compound Wall.

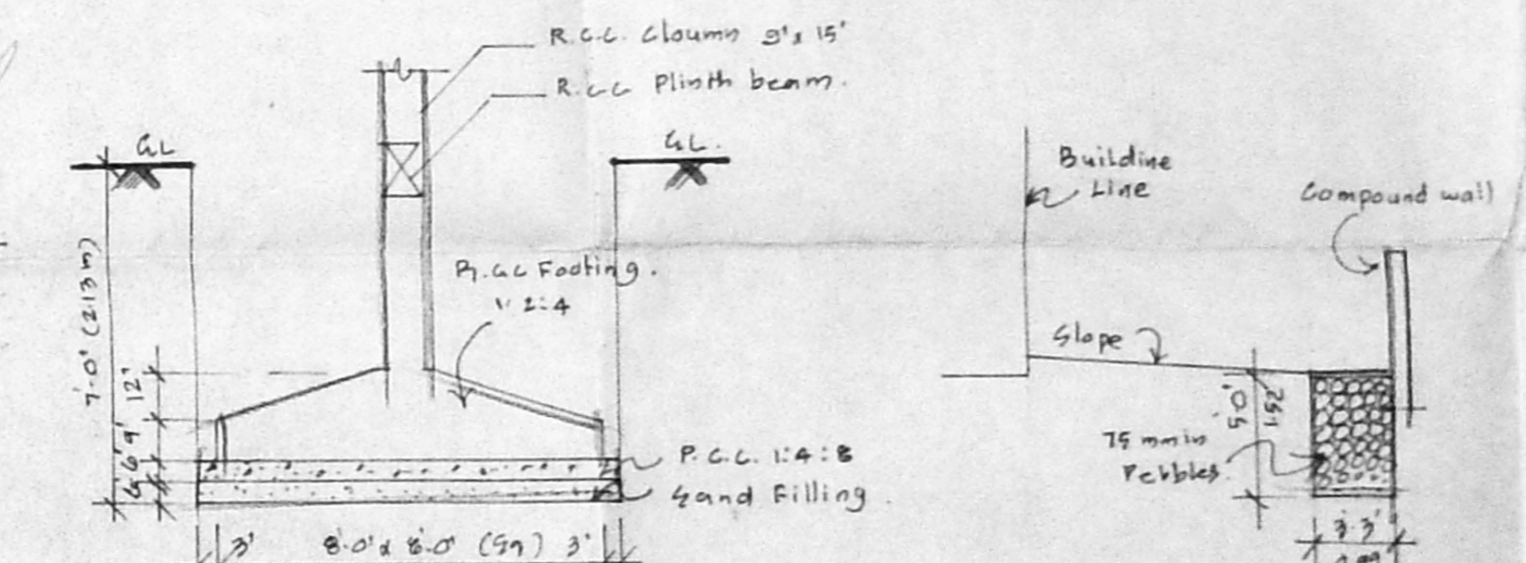


Typical Detail of Column Foundation.

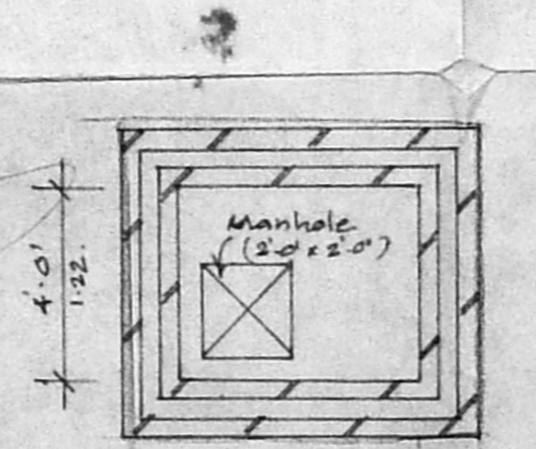

Plan of Sump
(2 nos.)

Detail of Percolation Bed.

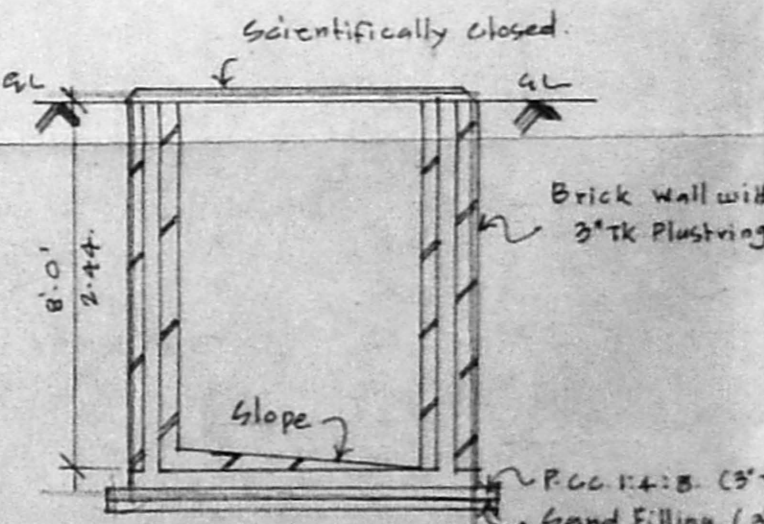

Section.

Schedule of Joinery:

No.	Width	Weight	Description
D1	3'-3"	7-0'	C.W. Door
D2	3'-0"	7-0'	-Do-
D3	2'-6"	7-0'	-Do-
W1	8'-0"	4'-6"	Glazed Window
W2	8'-0"	4'-6"	-Do-
W3	4'-0"	4'-6"	-Do-
W4	2'-6"	4'-6"	-Do-
W5	4'-0"	7-0'	Glazed Window
W6	8'-0"	7-0'	Glazed Window
W7	2'-6"	2'-6"	Ventilator

- Specifications 1999
- P.C.C. in 1:4:8
 - P.C.C. in 1:2:4
 - 230 mm Brick work in C.M. 1:3
 - 150 mm Brick work in C.M. 1:3
 - Plastering and Ceiling in C.M. 1:3
 - Plastering the walls in C.M. 1:4
 - Weathering course in brick Jelly Line Concrete with a course of Flat Tiles
 - The C.H.T. is Scientifically closed.
 - The U.G. Sump is Scientifically closed.
 - All w.c.'s in Ground Floor raised by 0.1 m from Ground Level.

Area Statement: 59 sq. m.

Plot Area: 4557.00 sq. m.

Proposed Construction:

Ground Floor Area: 1930.19 sq. m.

First Floor Area: 2195.73 sq. m.

Second Floor Area: 2195.73 sq. m.

Total Builtup Area: 6221.65 sq. m.

F.S.I. Applied For: 1.365

Plot Coverage: 48.5%

Legend:

Proposed Construction: [Symbol]

Boundary Line: [Symbol]

Roads: [Symbol]

Water Line: [Symbol]

Sewer Line: [Symbol]

Owner:

[Signature]

Job Title:

PROPOSED APARTMENTS AT
 D.No: 9, RANGAN STREET,
 T. NAGAR - CHENNAI. 600 017.
 BEARING T.S. No. 5511/2
 OF BLOCK No: 127,
 THYAGARAJA NAGAR,
 MAMBALAM GUINDY TALUCK,
 CHENNAI DIST.

Scale: 1" = 8'-0" Date: 03.02.99

Licensed Surveyor:

V. Srinivasan, AIA
 Registered Architect - CA 29/19755
 Licensed Surveyor - Corporation of Chennai
 R.A. No. 348
 6, South Road, West C.I.T. Nagar
 Chennai - 600 035. Phone: 433 52 62