



27092/33499
APPROVED
 SUBJECT TO THE CONDITIONS IN THIS OFFICE LETTER.
 FOR MEMBER SECRETARY
 CHENNAI METROPOLITAN
 DEVELOPMENT AUTHORITY
 CHENNAI-600 008.

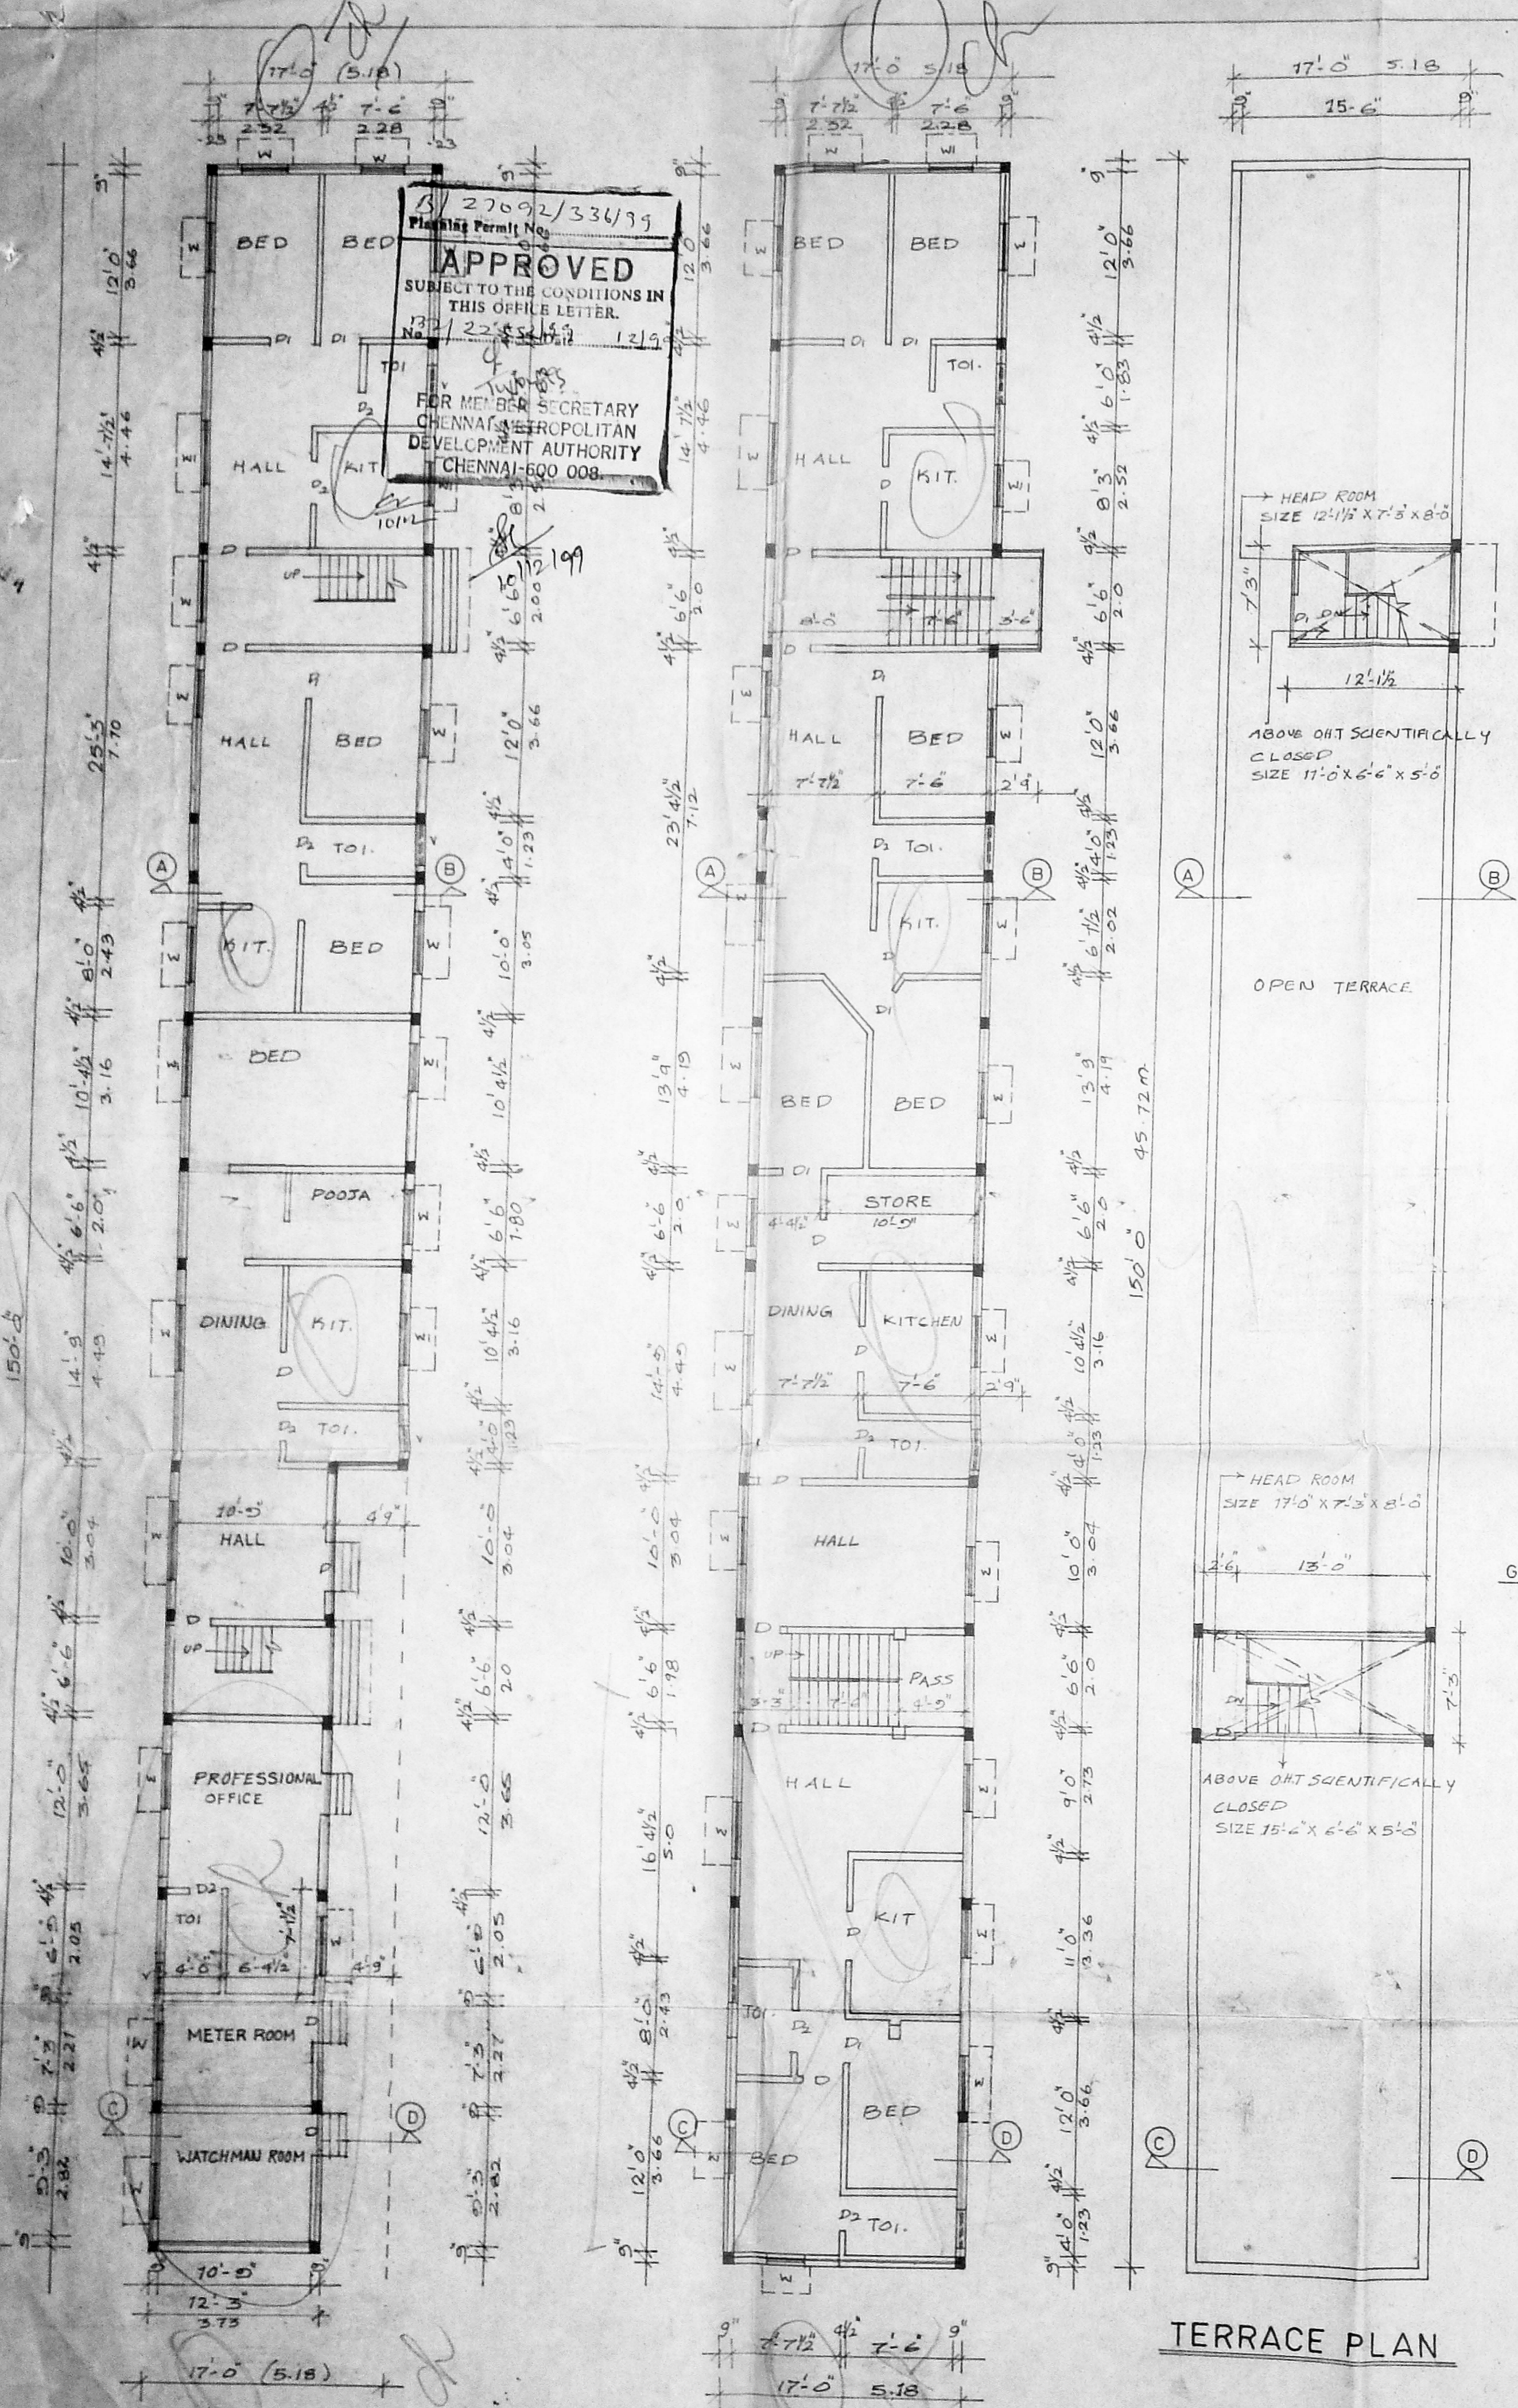

GROUND FLOOR PLAN


I & II FLOOR PLAN

TERRACE PLAN

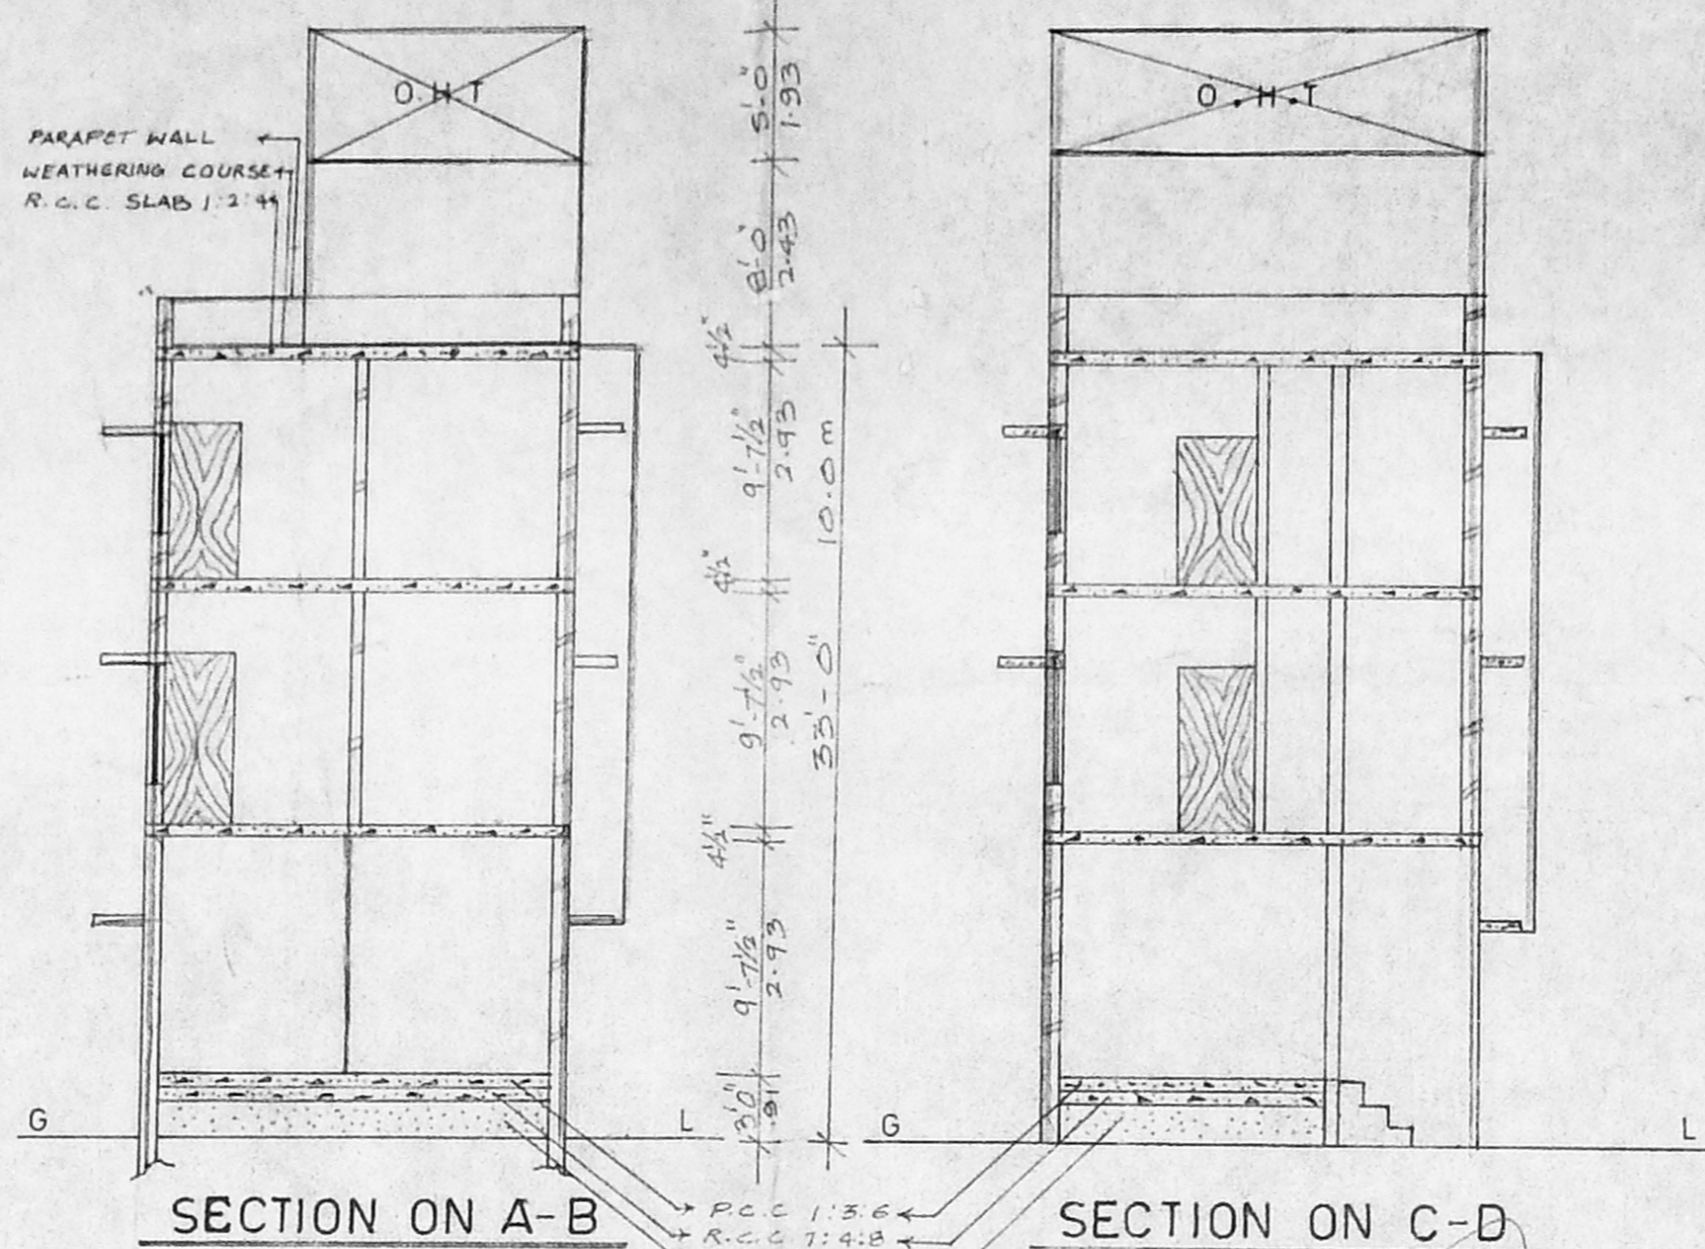


SECTION ON A-B


SECTION ON C-D

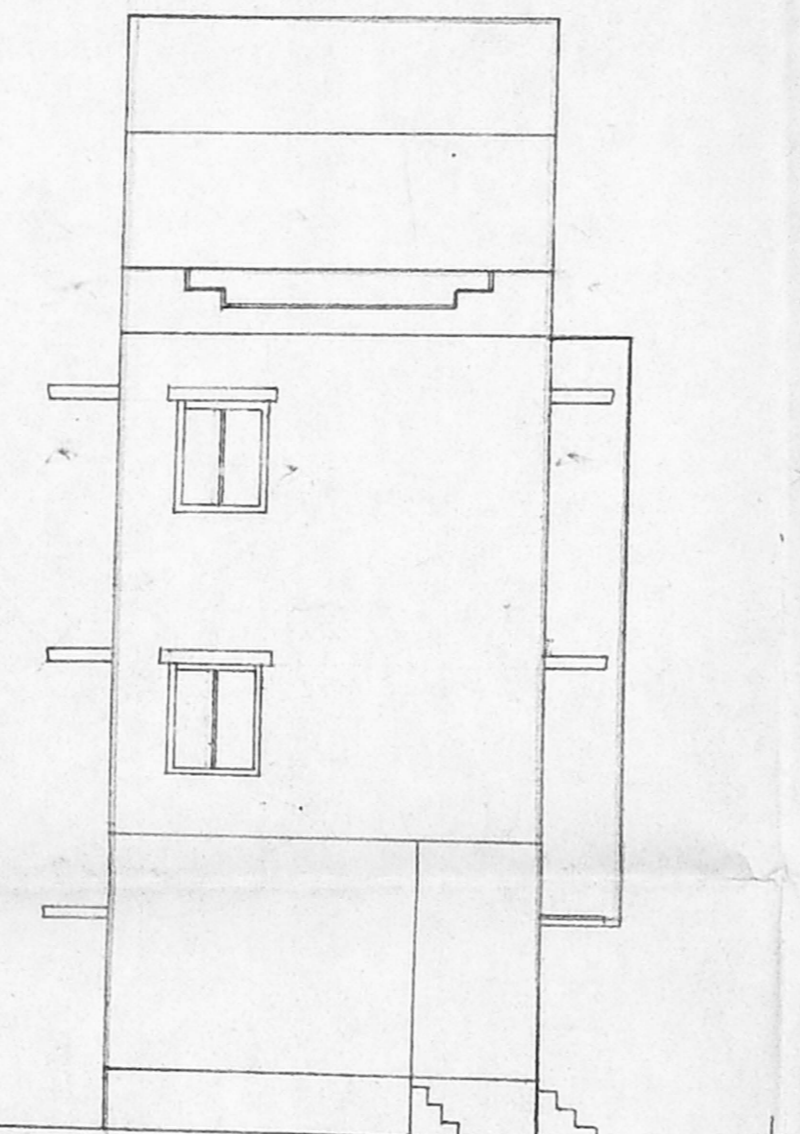


ELEVATION

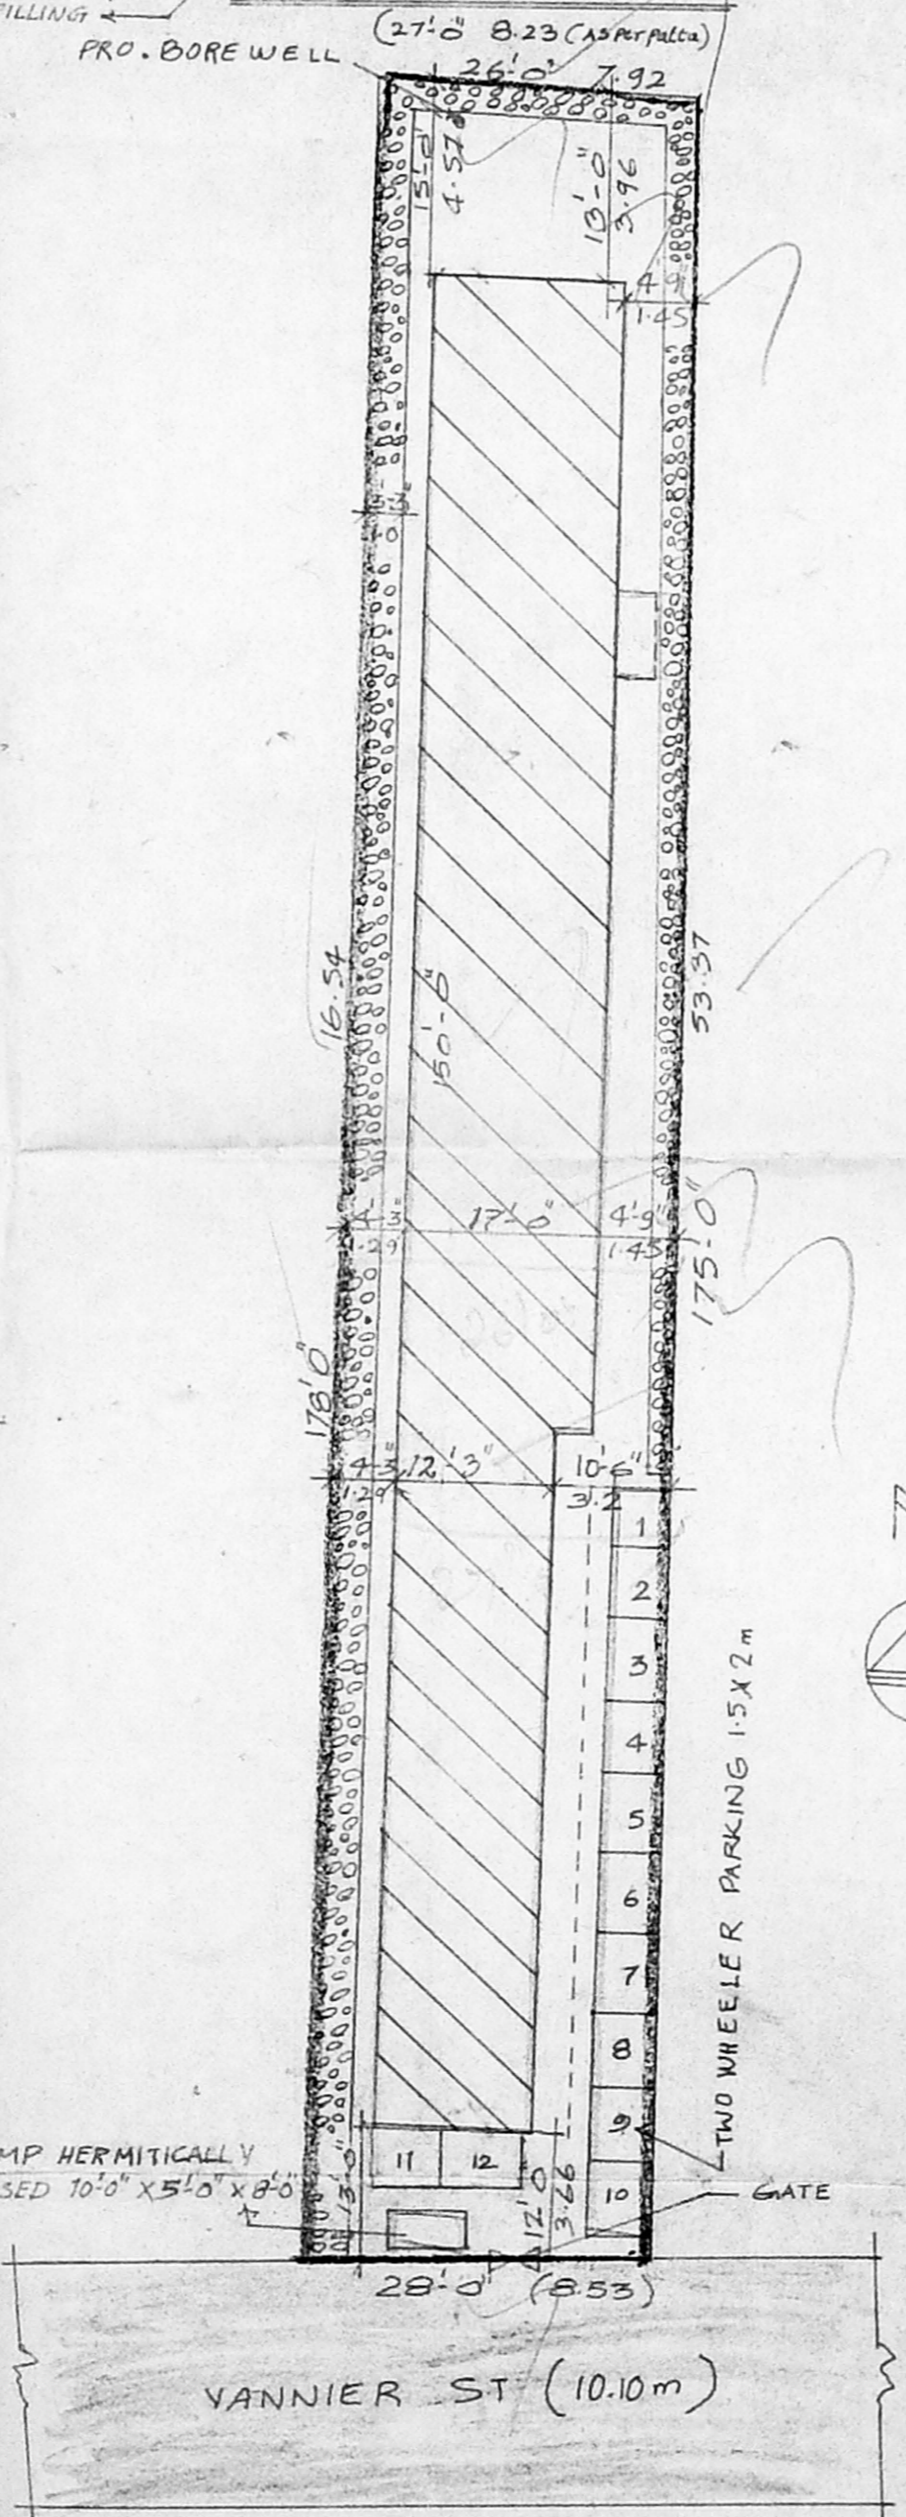


SITE PLAN
 (SCALE=1"=16'-0")

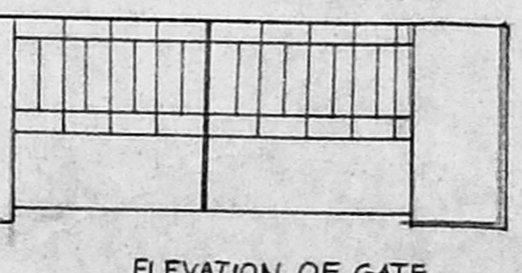


ELEVATION OF GATE

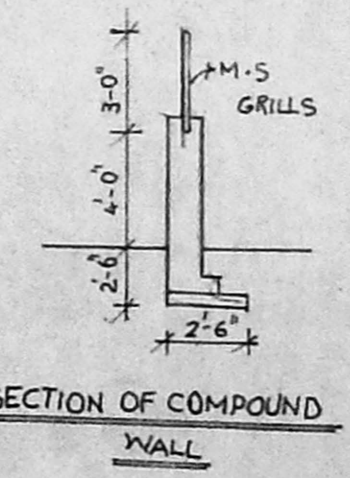

SECTION OF COMPOUND WALL

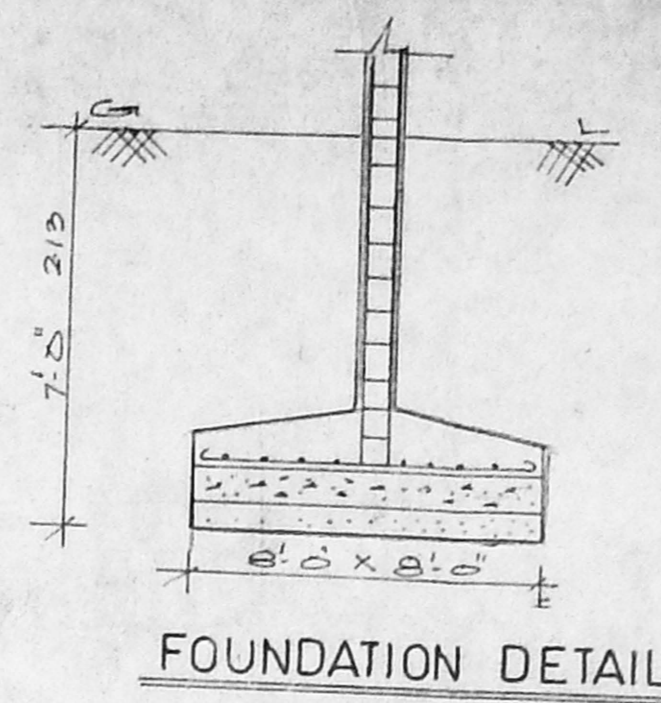

FOUNDATION DETAIL

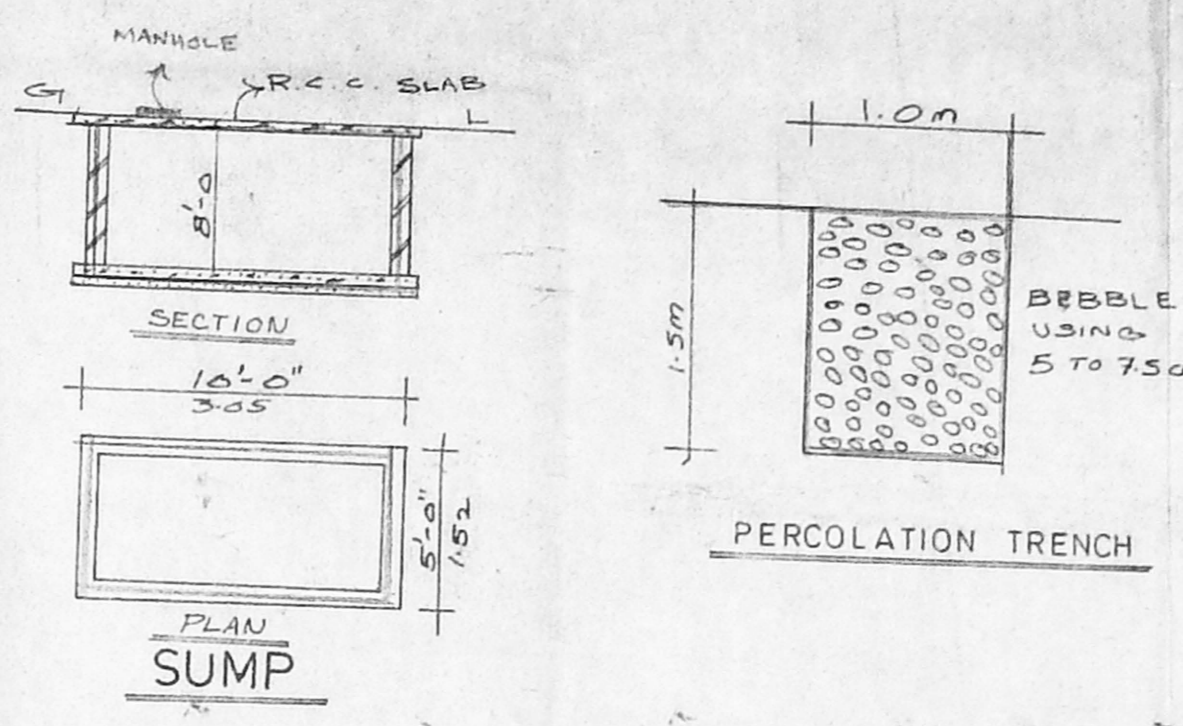

SUMP

PERCOLATION TRENCH

JOINERS

D	DOOR	3'6" x 7'0"
D ₁	"	3'0" x 7'0"
D ₂	"	2'6" x 7'0"
W	WINDOW	3'0" x 4'6"
U	WINDILATOR	2'0" x 1'6"
W ₁	WINDOW	4'6" x 4'6"

CMDA (B)/F/ No. 1
 C.No. 12/22554/99

SPECIFICATION
 Soiling

P.A. *[Signature]*

SAND FILLER IN FOUNDATION.
 RCC 1:2:4 IN FOUNDATION.
 BRICK WORK IN CM 1:5:10.
 RCC WORK IN 1:2:4
 PLASTERING IN CM 1:4

AREA STATEMENT

	SPE	m ²
PLOT AREA	4855	451.10
G. FLOOR	2088.16	194.06
1st FLOOR	2569.53	238.84
2nd FLOOR	2569.53	238.84
F.S.I	1.48	
PLOT COVERAGE 52.93 %	7228.02	671.74

COLOUR INDEX

ROADS	
BOUNDARY	
PROPOSAL	

PLAN SHOWING THE PROPOSED BUILDING IN T.S.NO.106, BLOCK NO.22, AT DOOR NO 66, VANNIER STREET, CHOLLAIMEDU. CH-94.

SCALE 1" = 8'-0"

OWNER:
[Signature]
 கருமுகேசன்
 24 சண்முகவாமினி

LICENSED SURVEYOR:
[Signature]
 P.C. GOVINDARAJAN, CHENNAI
 VALUERS & CHARTERED ENGINEERS
 CLASSIFIED SURVEYOR
 CORPORATION OF CHENNAI, No. 15
 E. Vaidyanathan Street, CHENNAI-600 033.
 Ph: 489 29 24, 485 14 95