

CMDA B/1  
 C.No. B2/2319/99  
 Survey No. B/1  
 P.A. 30/10/99  
 22/11/99


JOINERIES		
SYM	DESCRIPTION	SIZE
ED	ENTRANCE DOOR	1.05 x 2.10
D2	FLUSH DOOR	0.90 x 2.10
D25	FLUSH DOOR	0.75 x 2.10
F04	FRENCH DOOR	1.20 x 2.10
W5	WINDOW	1.50 x 1.20
W3	WINDOW	0.90 x 1.20
W2	WINDOW	0.60 x 1.20
V	VENTILATOR	0.90 x 0.60
W1	WINDOW	1.20 x 1.20

AREA STATEMENT		
Plot Area (As per Patta)	526.02 M <sup>2</sup>	
<b>FSI AREA</b>		
STILL FLOOR	18.26 M <sup>2</sup>	
FIRST FLOOR	190.75 M <sup>2</sup>	
SECOND FLOOR	190.75 M <sup>2</sup>	
THIRD FLOOR	190.75 M <sup>2</sup>	
FOURTH FLOOR	190.75 M <sup>2</sup>	
TOTAL AREA	782.46 M <sup>2</sup>	


Plot Coverage Permissible	65%
Plot Coverage Provided	36.49%
F.S.I. Permissible	1.50
F.S.I. Provided	1.488
Car Park Required	8 Car
Car Park Provided	8 Car

SCALE: 1:100 (1 INCHES = 8 FEET)	
STILL, FIRST, SECOND, THIRD & FOURTH FLOOR PLAN	
PROPOSED RESIDENTIAL FLATS IN PLOT NO. 143, DOOR NO. 23, BEACH ROAD, BESANT NAGAR, CHENNAI - 90. BLOCK NO. 51, SURVE NO. 161/2, 161/3, T.S NO. 90, THIRUVANMIYUR VILLAGE.	
<b>COLOUR INDEX</b>	
Plot Boundary	
Proposed	
Road	
Sewar Line	


REFERENCE	
IC	INSPECTION CHAMBER
DB	DUST BIN
FC	FLOATING COLUMN

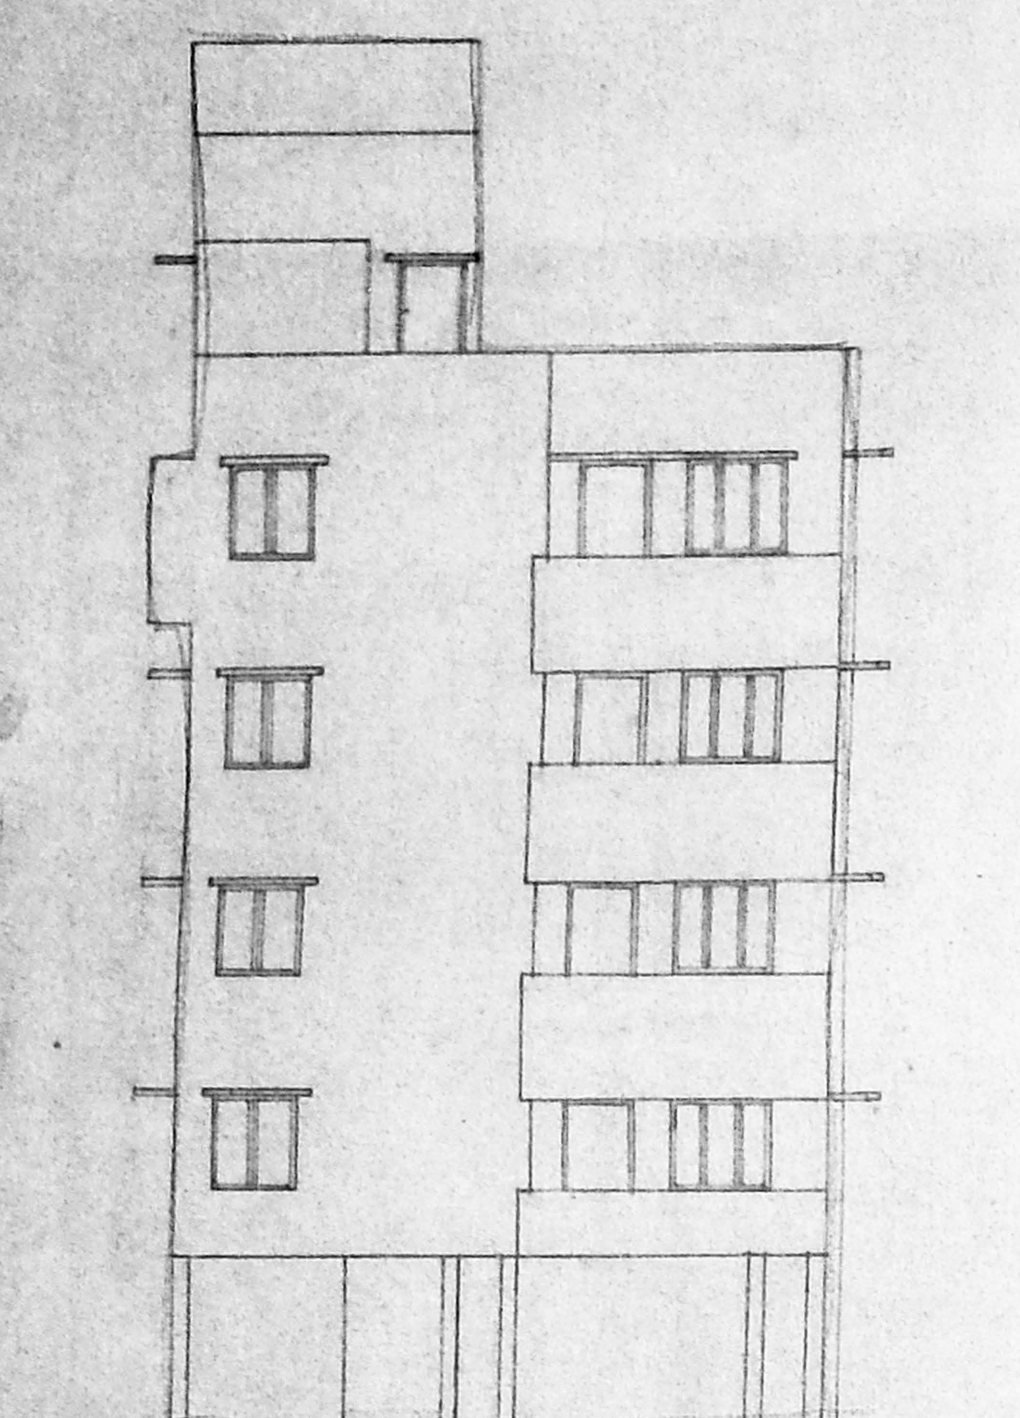


ELEVATION

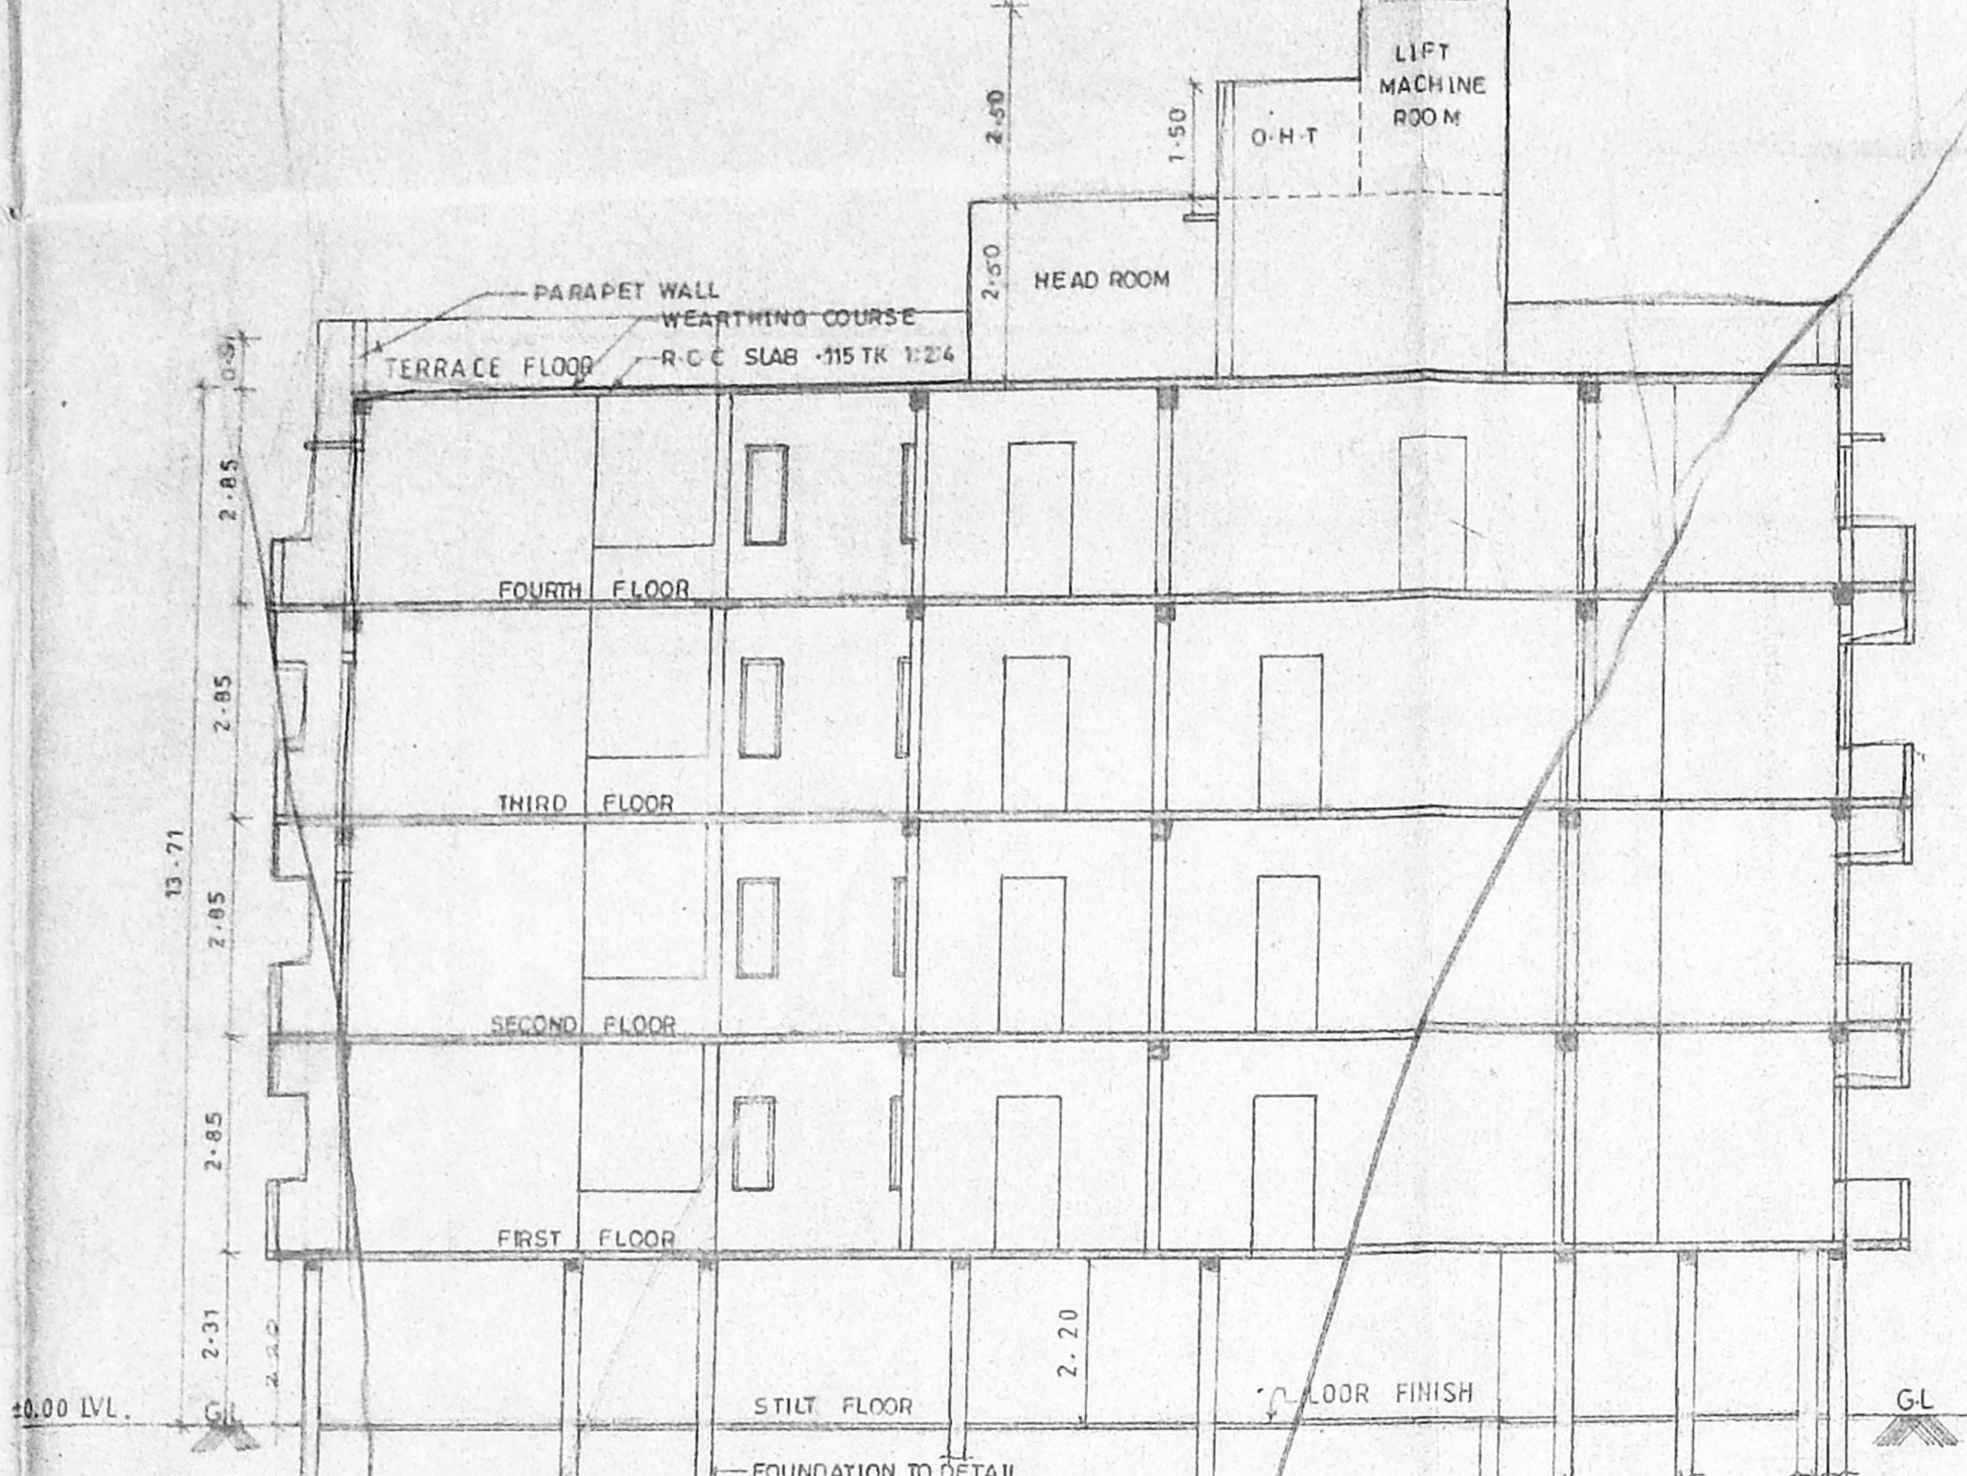


SECTION ON-AB

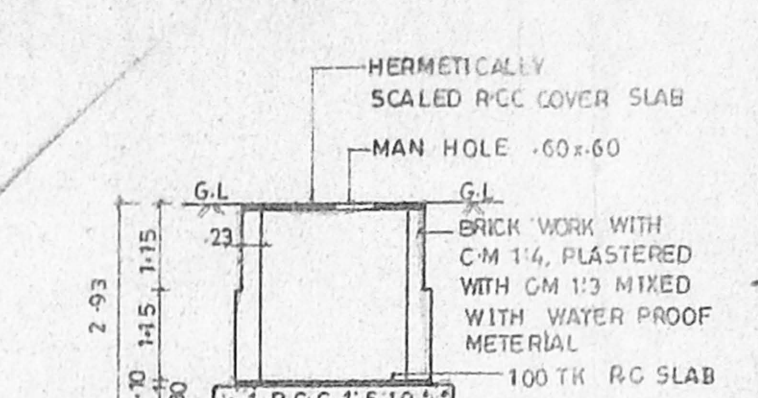


SECTION-BB

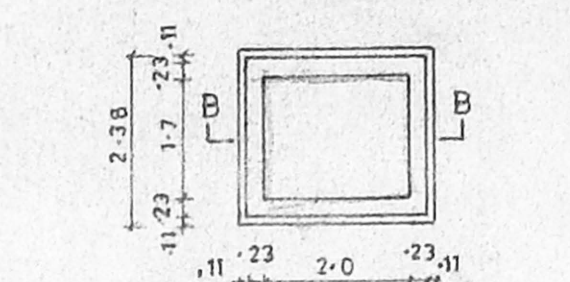


PLAN OF U-G SUMP

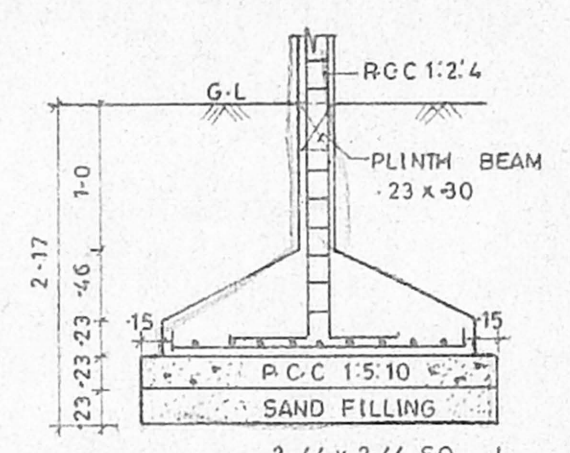


FOUNDATION DETAIL

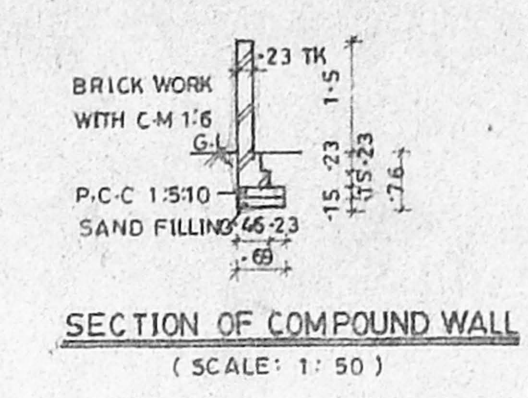


SECTION OF COMPOUND WALL

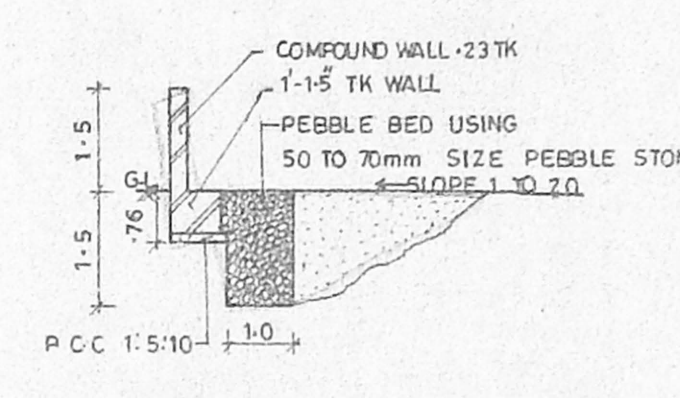


RAIN WATER COLLECTION TRENCH

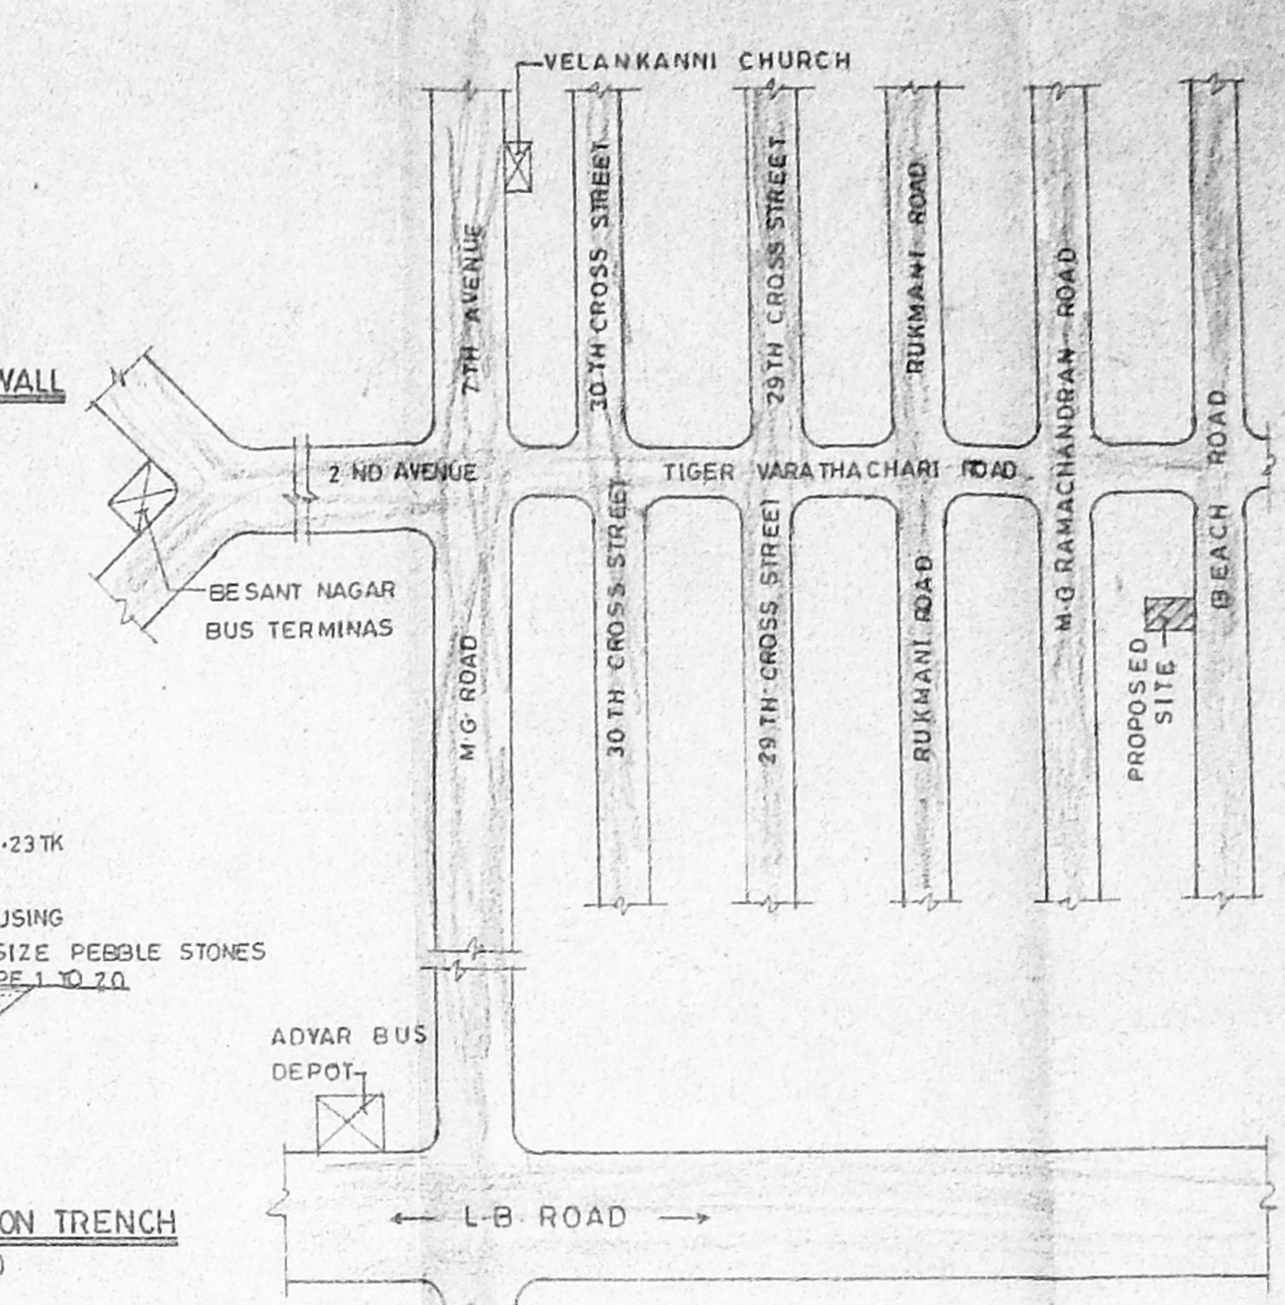


KEY PLAN

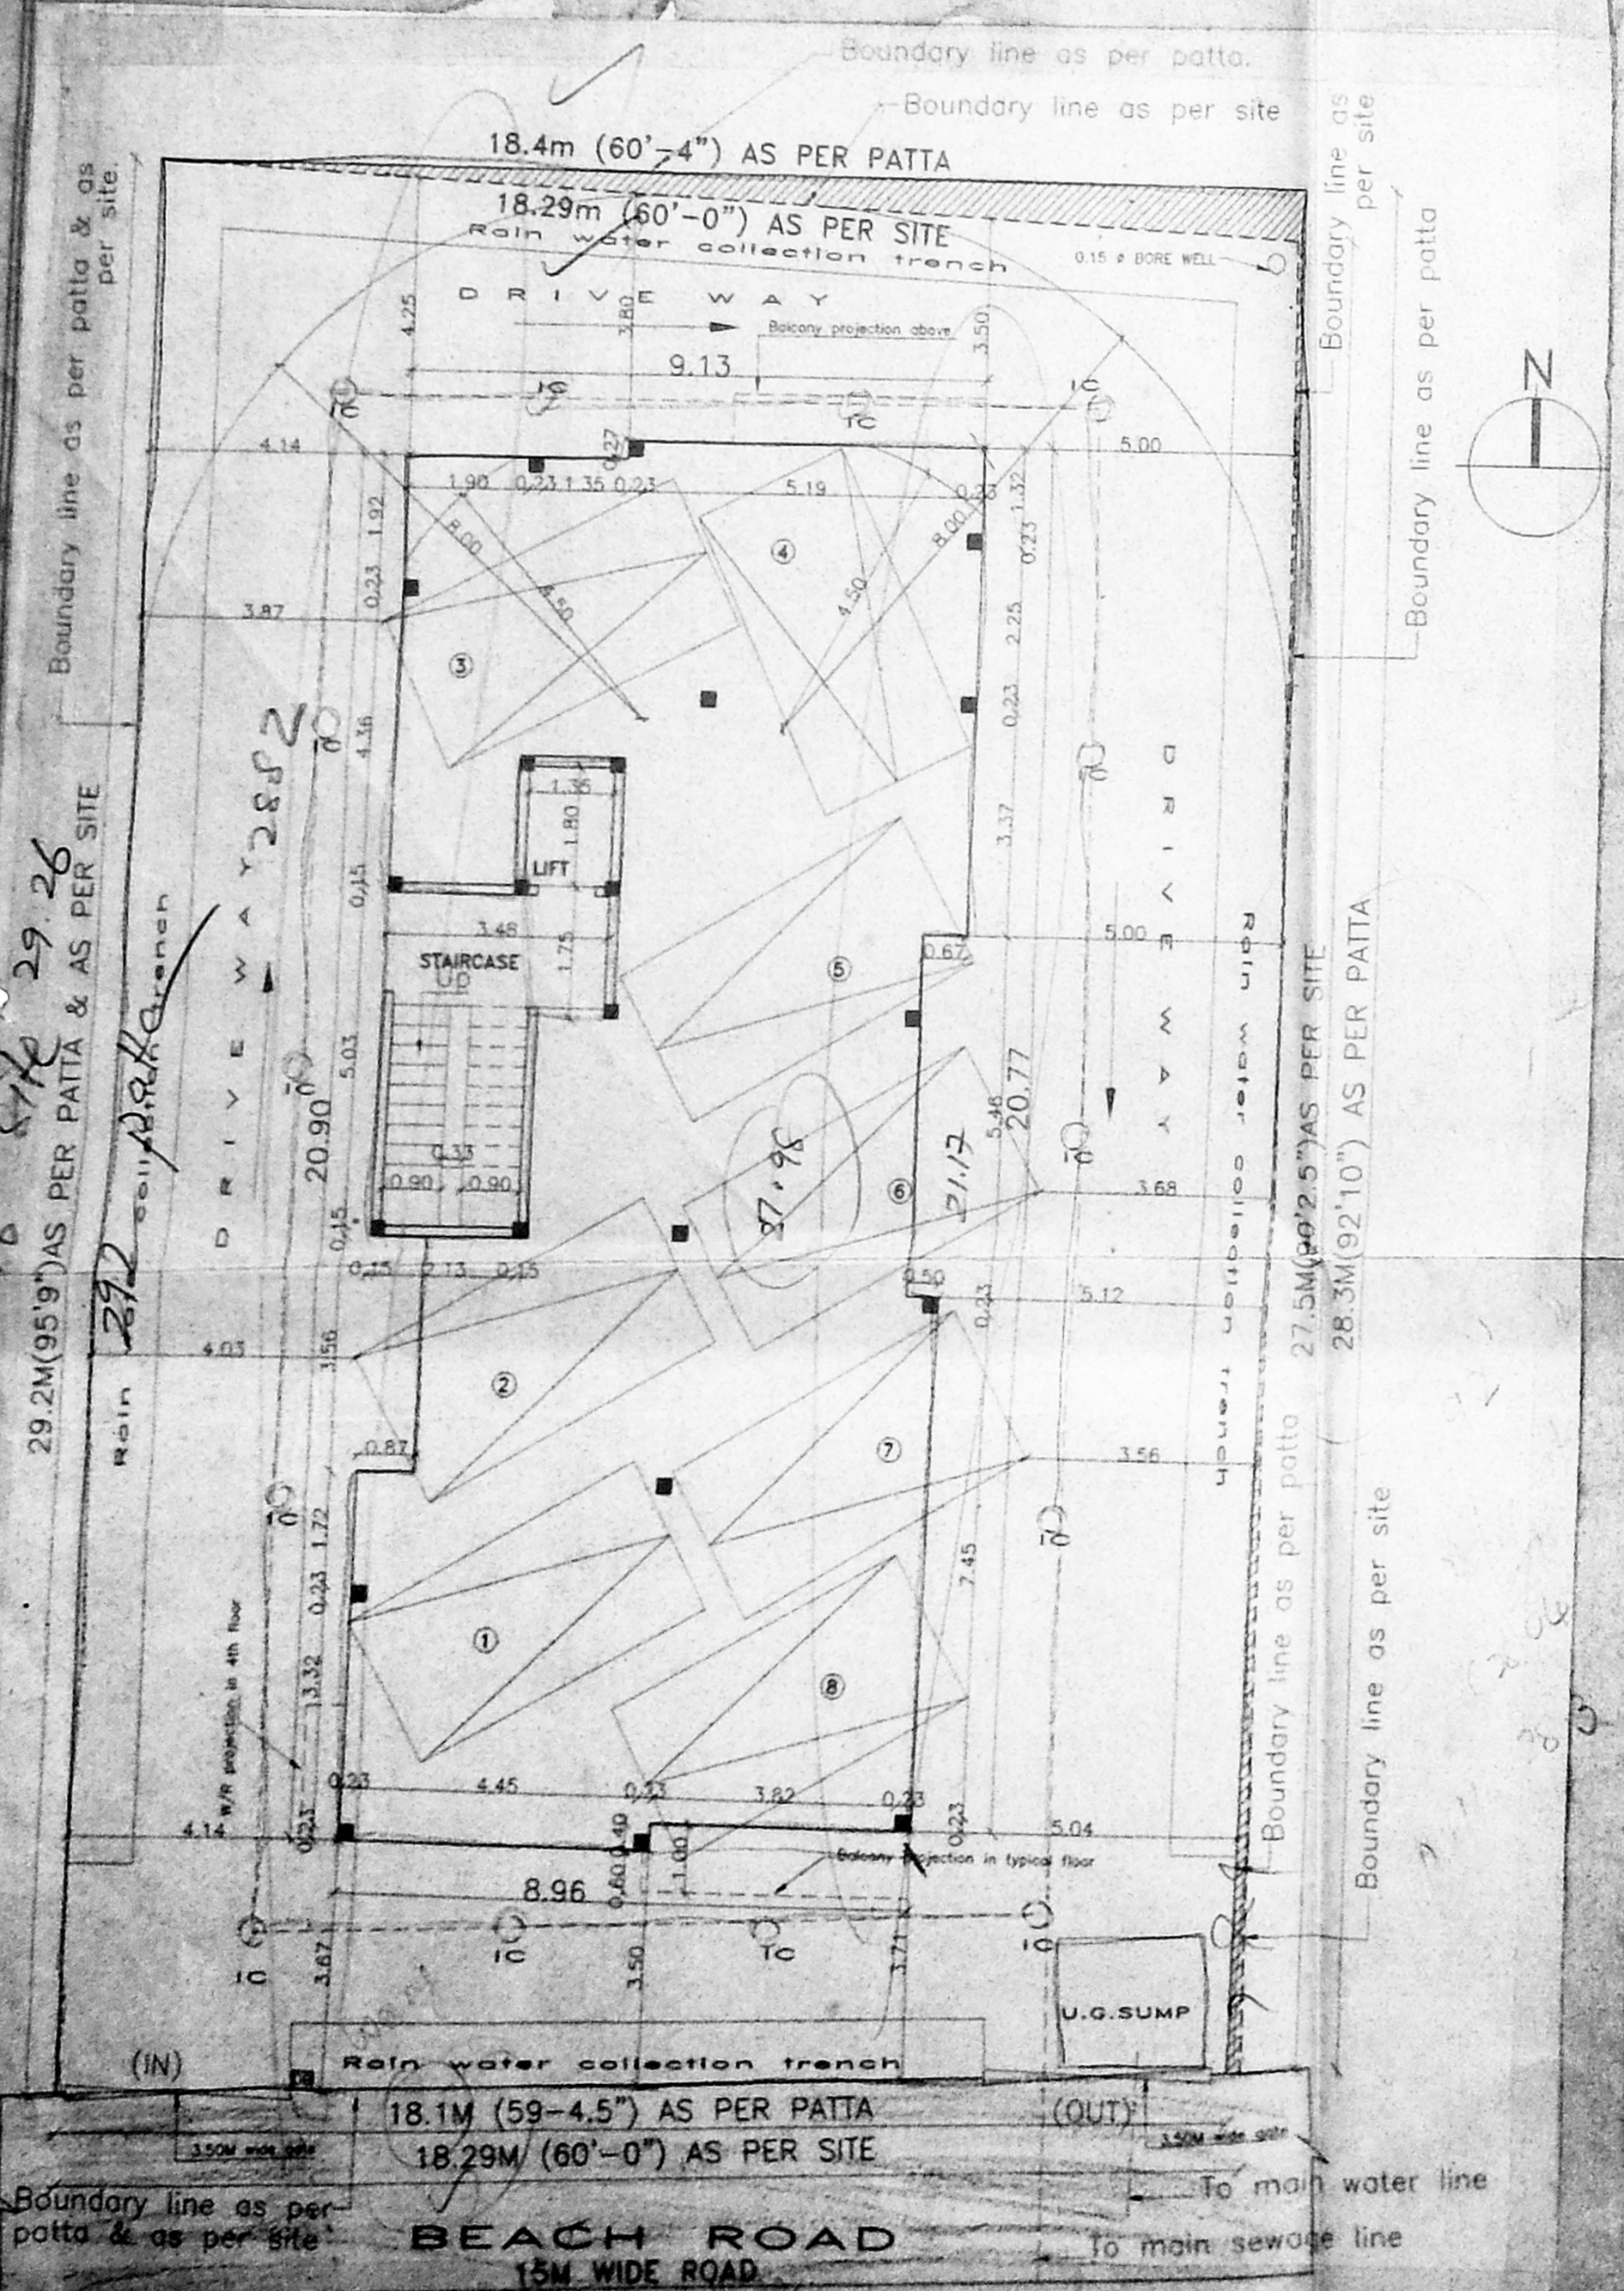


BEACH ROAD 15M WIDE ROAD

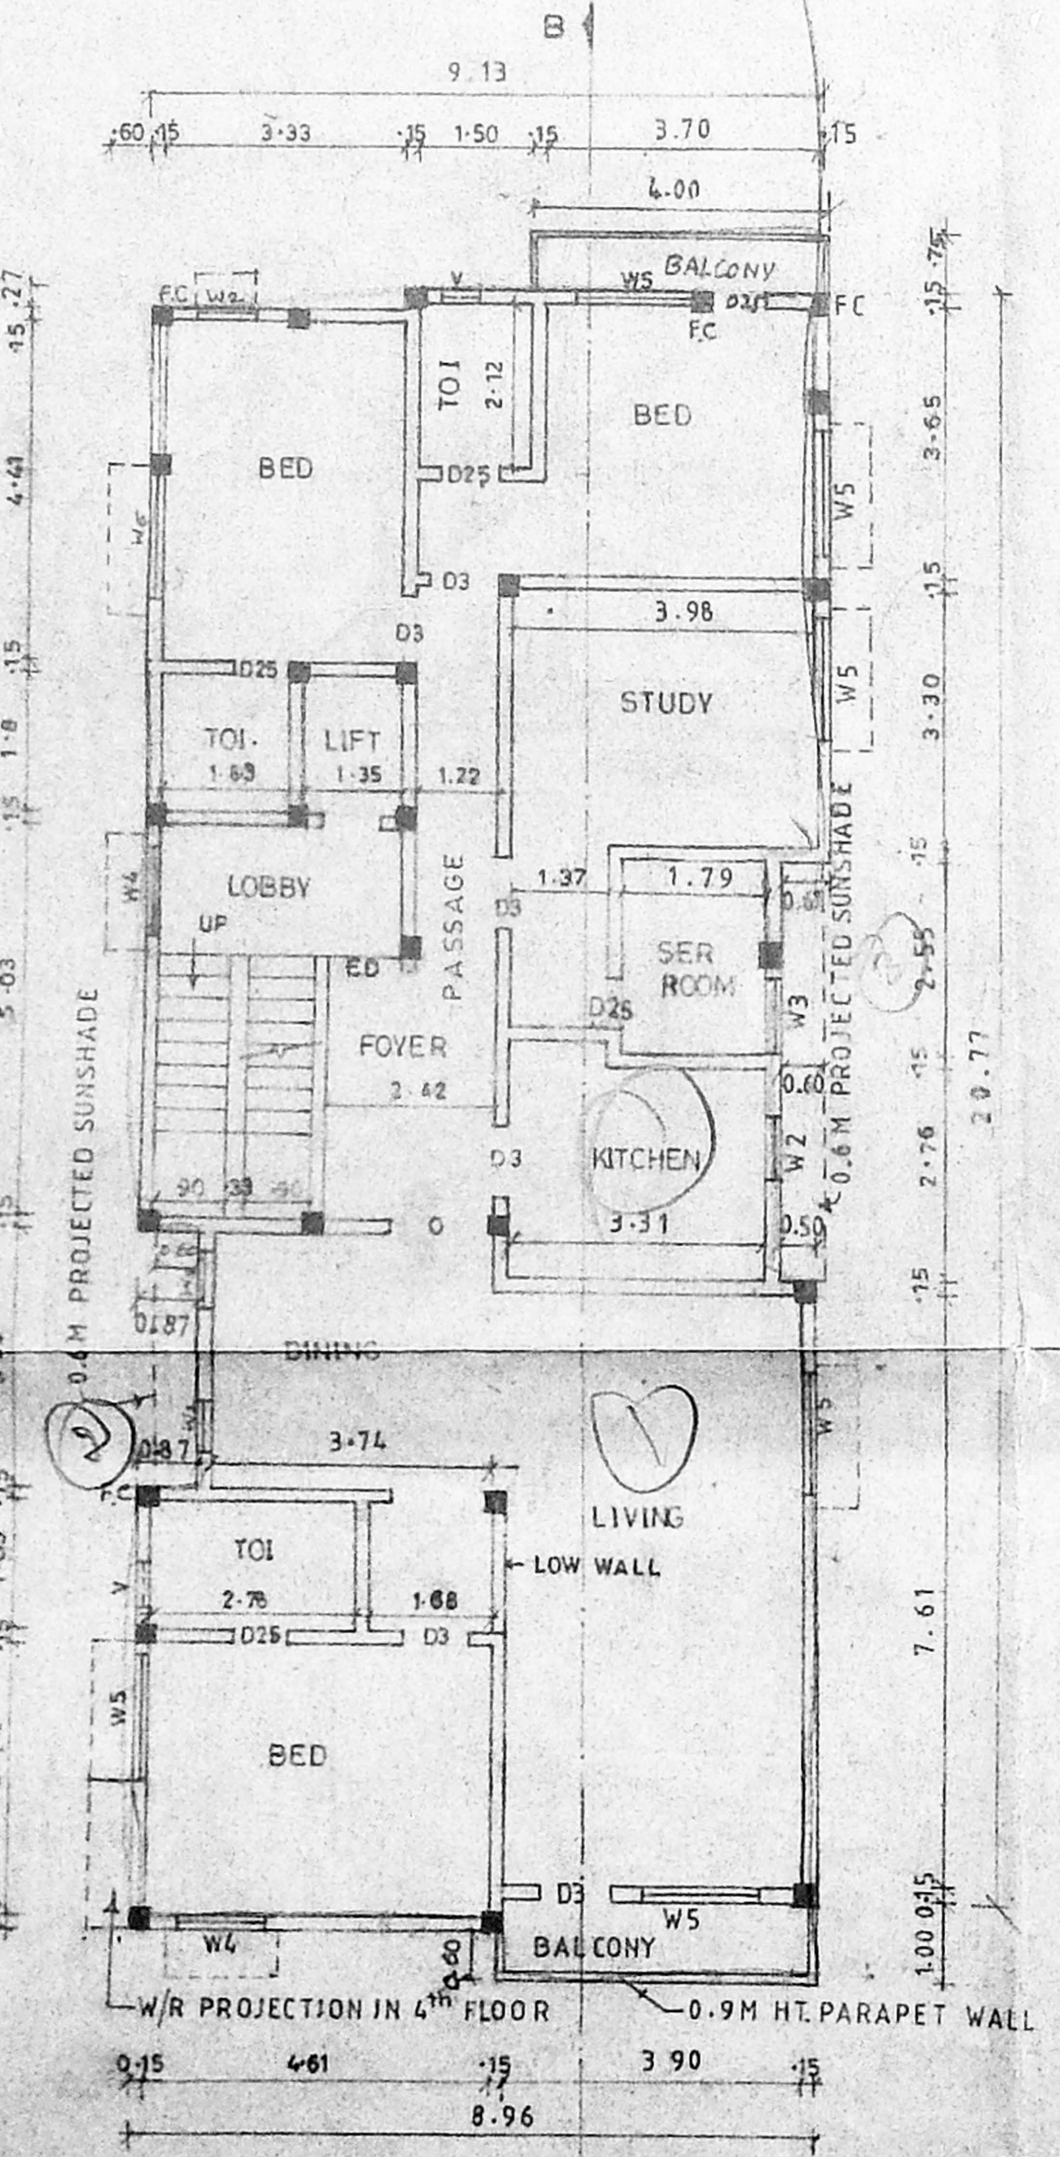

TYPICAL FLOOR PLAN (I, II & III FLOOR PLAN)

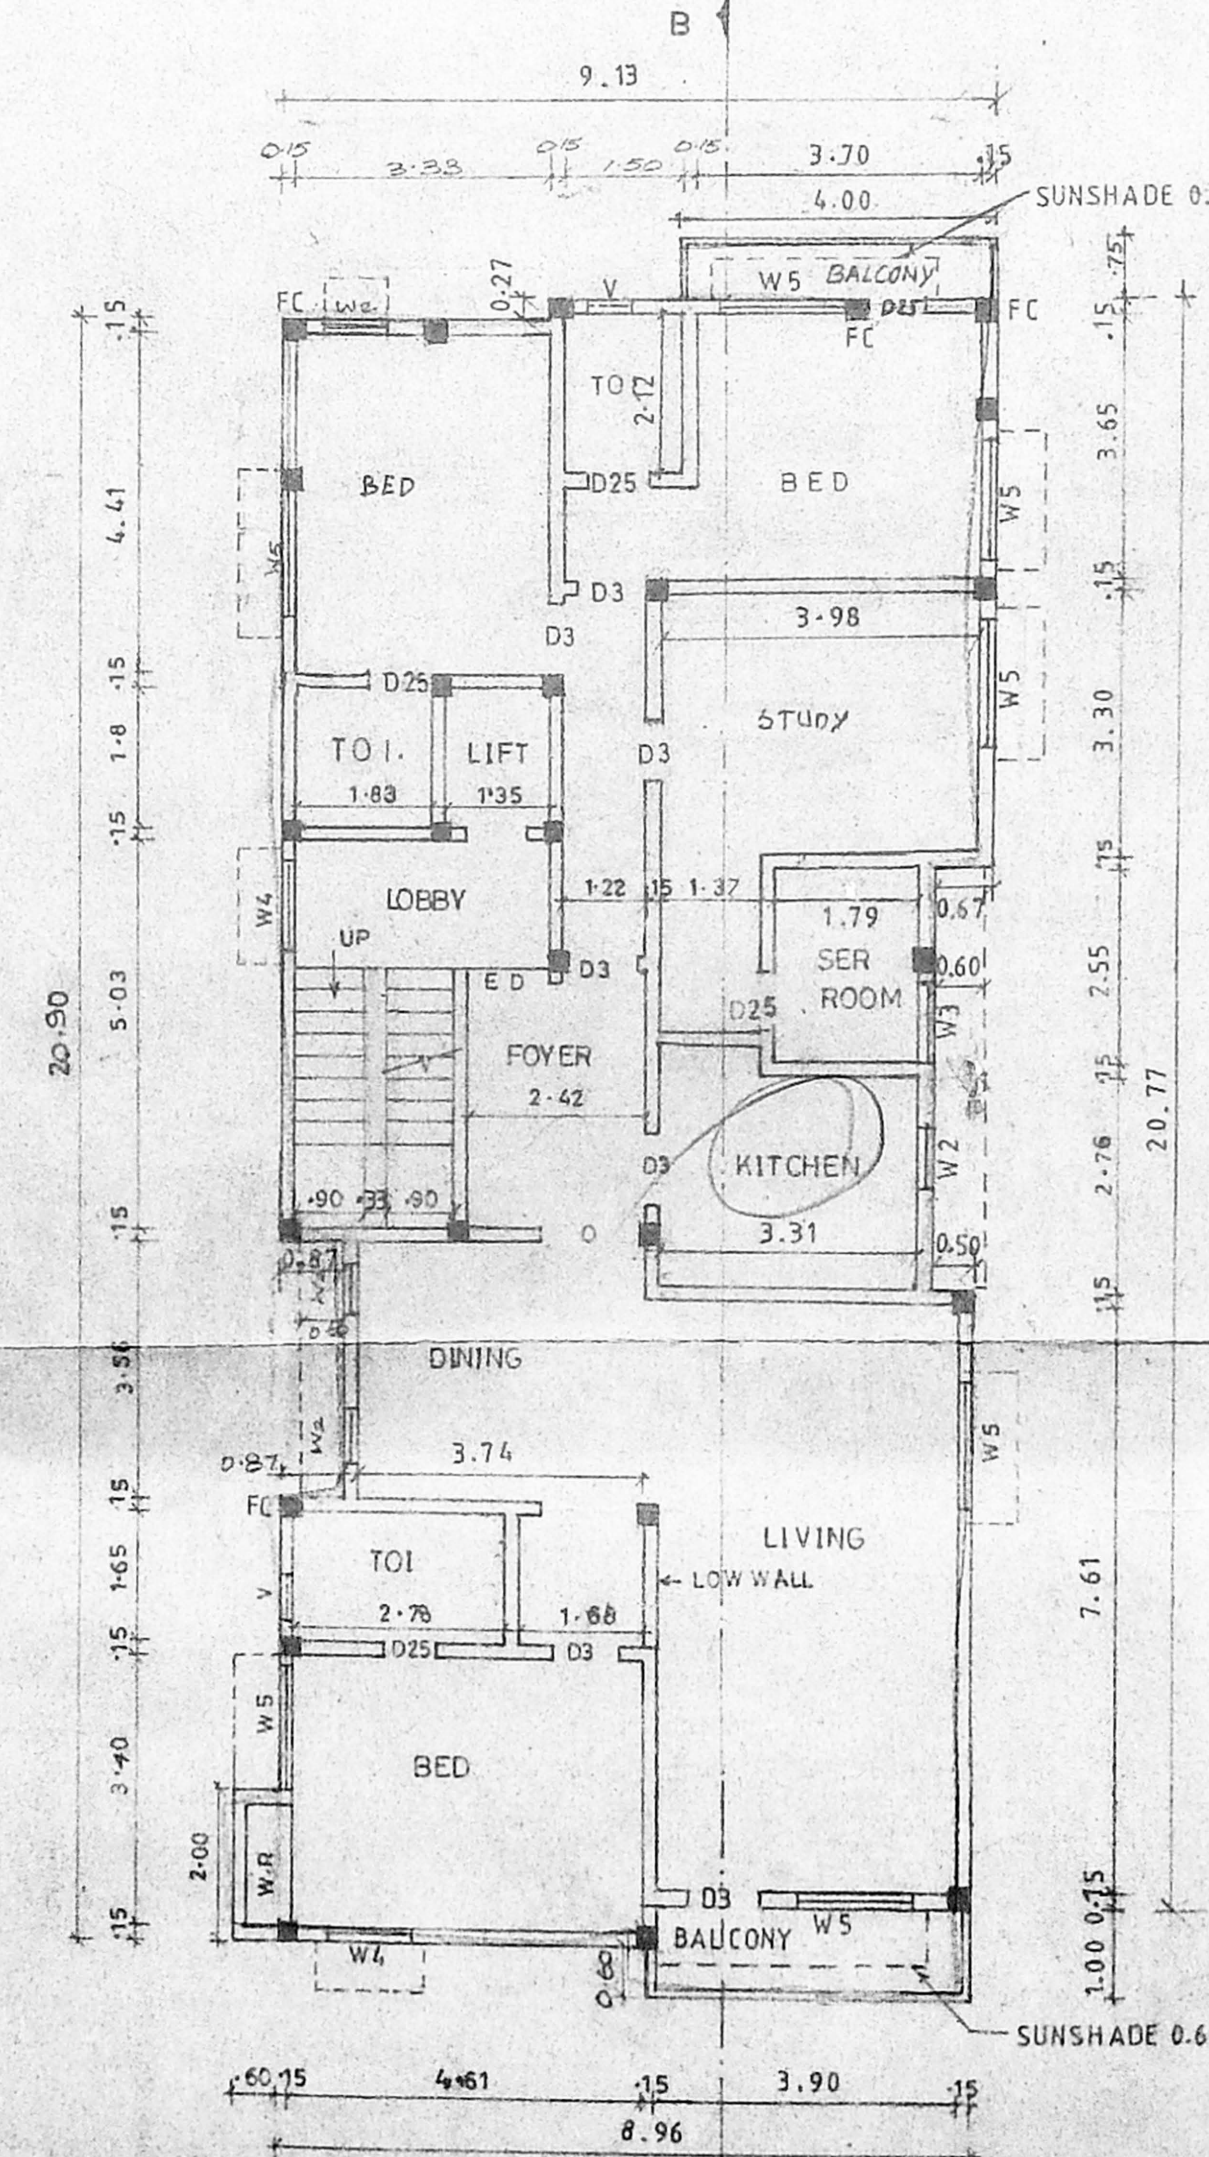

FOURTH FLOOR PLAN

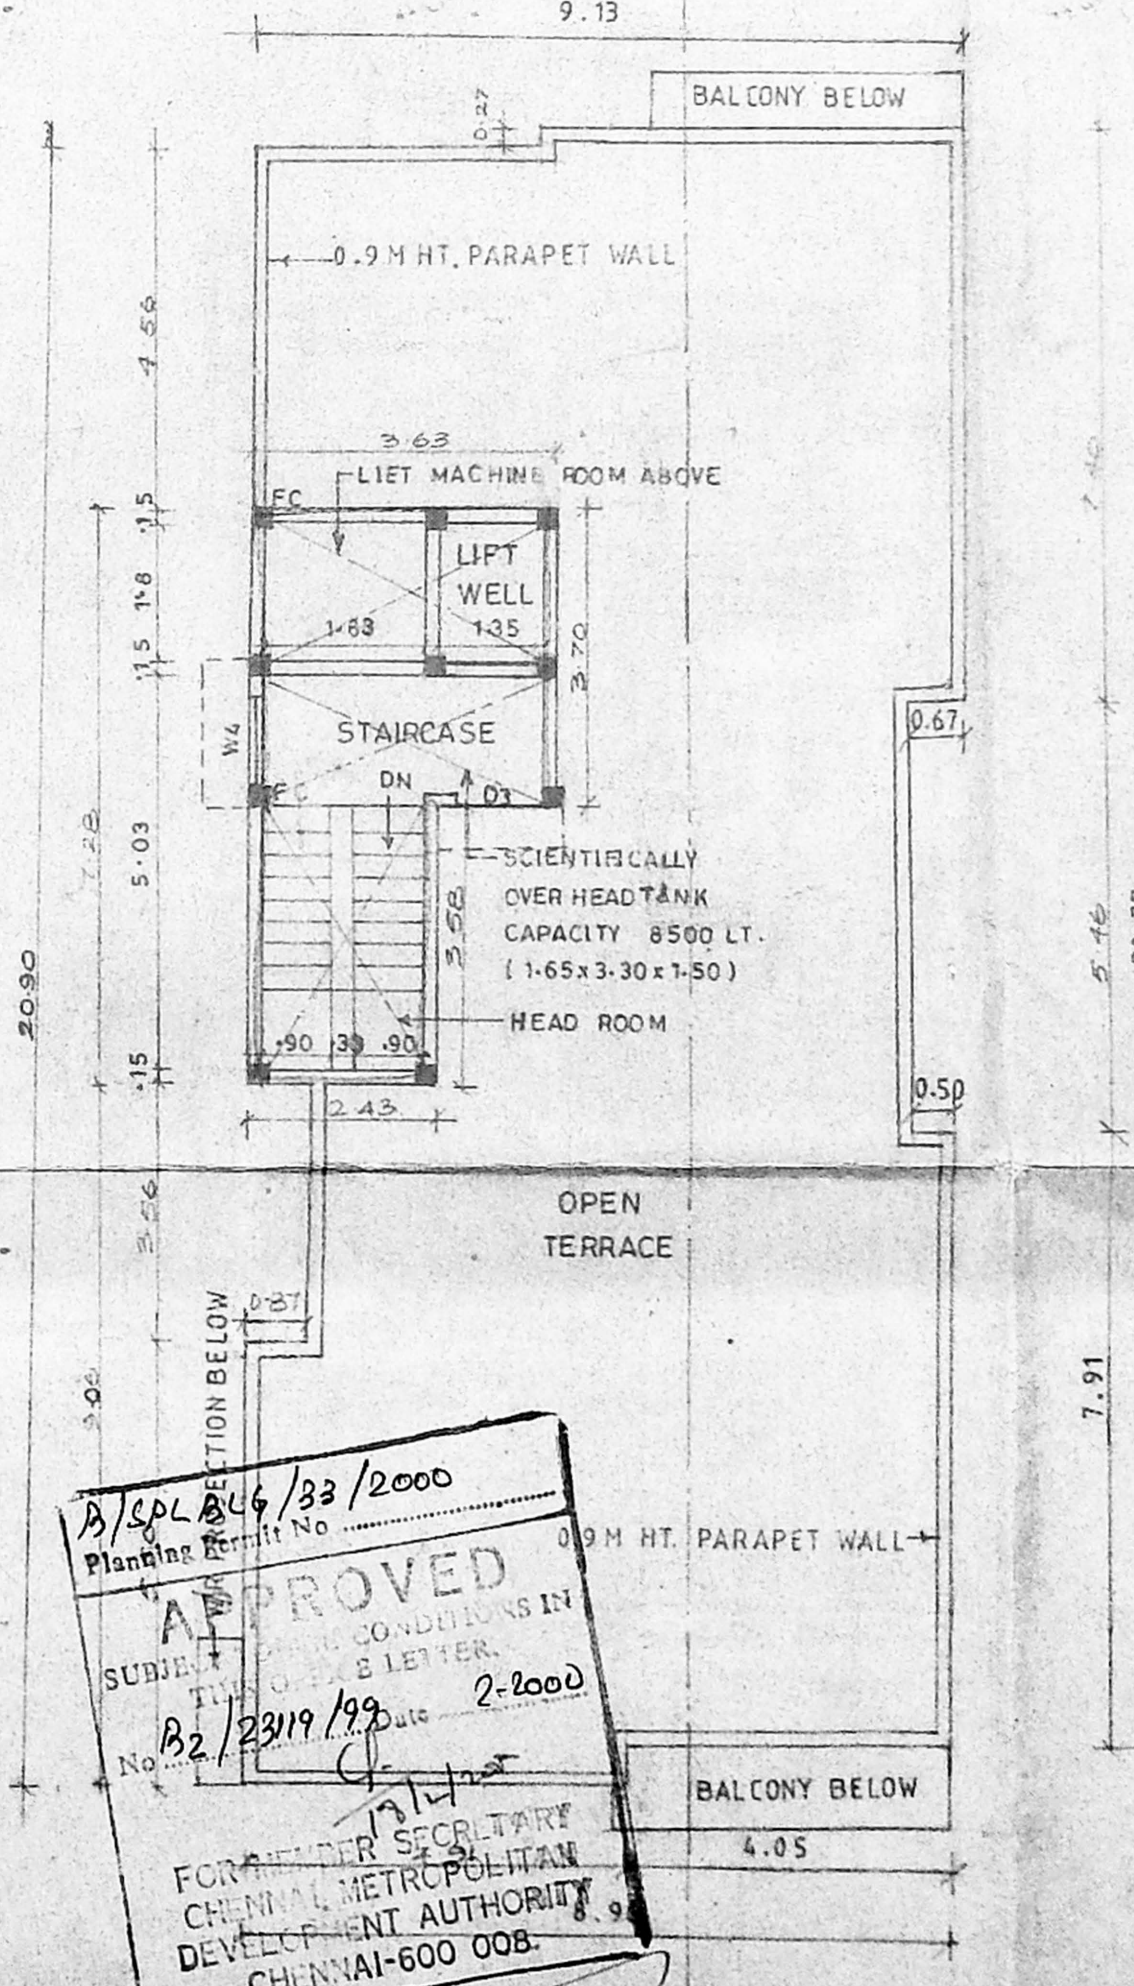

TERRACE FLOOR PLAN

B/SOL 8/4/32/2000  
 Approved  
 CHENNAI METROPOLITAN DEVELOPMENT AUTHORITY  
 CHENNAI-600 008

OWNER SIGNATURE

LICENSED SURVEYOR  
  
 K. SELVAM, B.E., AM.C.E., AM.A.E., AM.A.S.  
 Consulting Civil Engineer, Chartered Engineer  
 Approved Valuer, Licensed Surveyor  
 Class-1, Reg. No. 319, 99/10/00  
 Corporation of Chennai  
 No. 1, 370, Mogappair 6th  
 CHENNAI-600 030  
 Ph: 6248264