


75.3 x 50.7

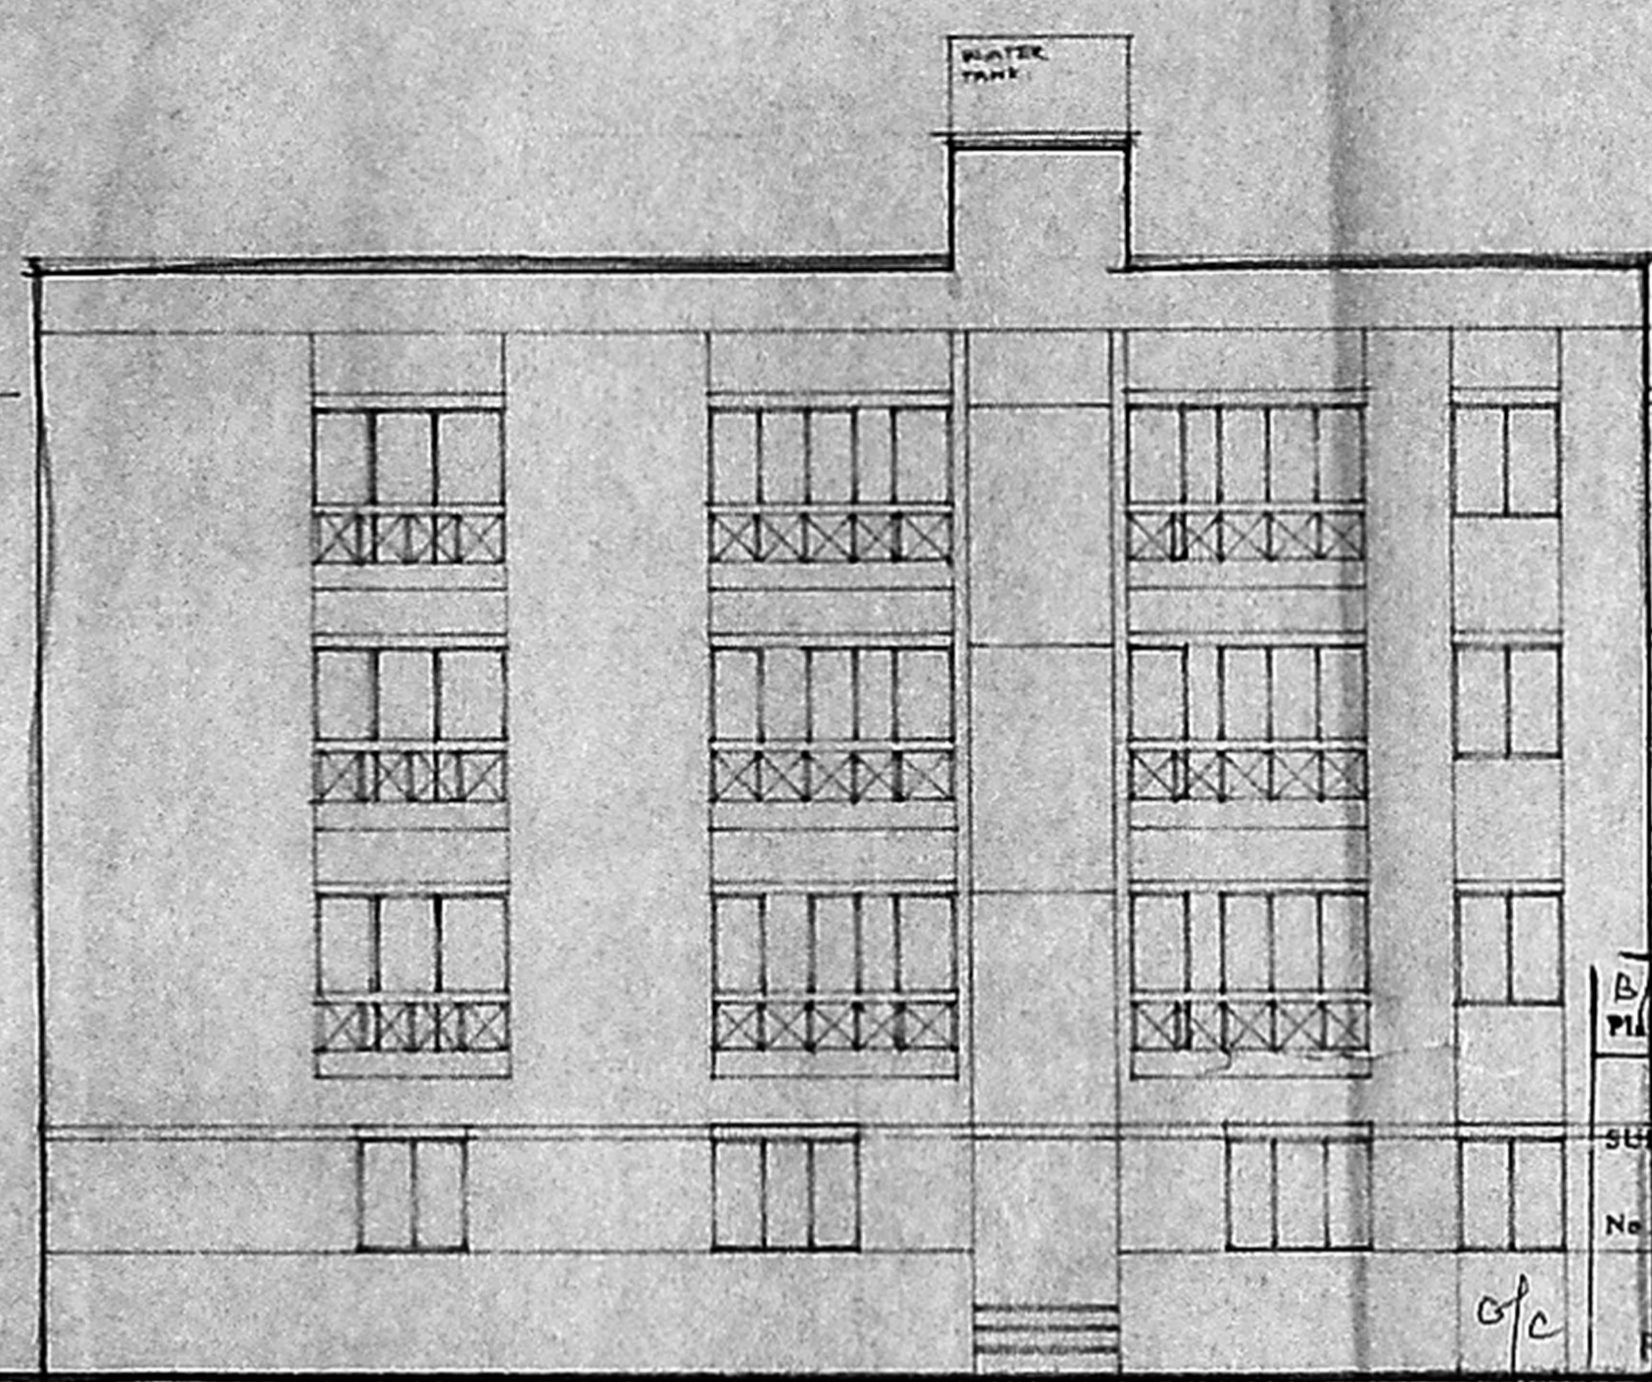


FRONT ELEVATION
SCALE 1/8" = 1'-0" (1:100)


B/SPL-BLDG/165/2000
Planning Permit No.
APPROVED
SUBJECT TO THE CONDITIONS IN THIS OFFICE LETTER.
No. B2/23945/199 Date 1/04/2000
FOR MEMBER SECRETARY
CHENNAI METROPOLITAN
DEVELOPMENT AUTHORITY
CHENNAI-600 008.

18/04/2000 1914


SECTION A-A
SCALE 1/8" = 1'-0" (1:100)

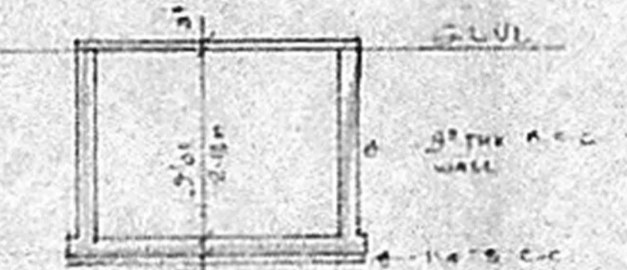

SECTION THRO SUMP

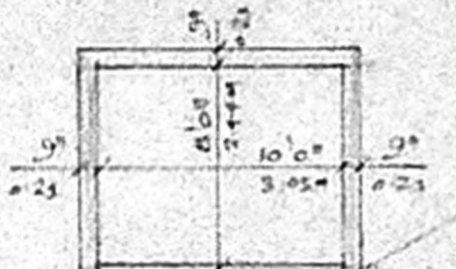

PLAN OF SUMP

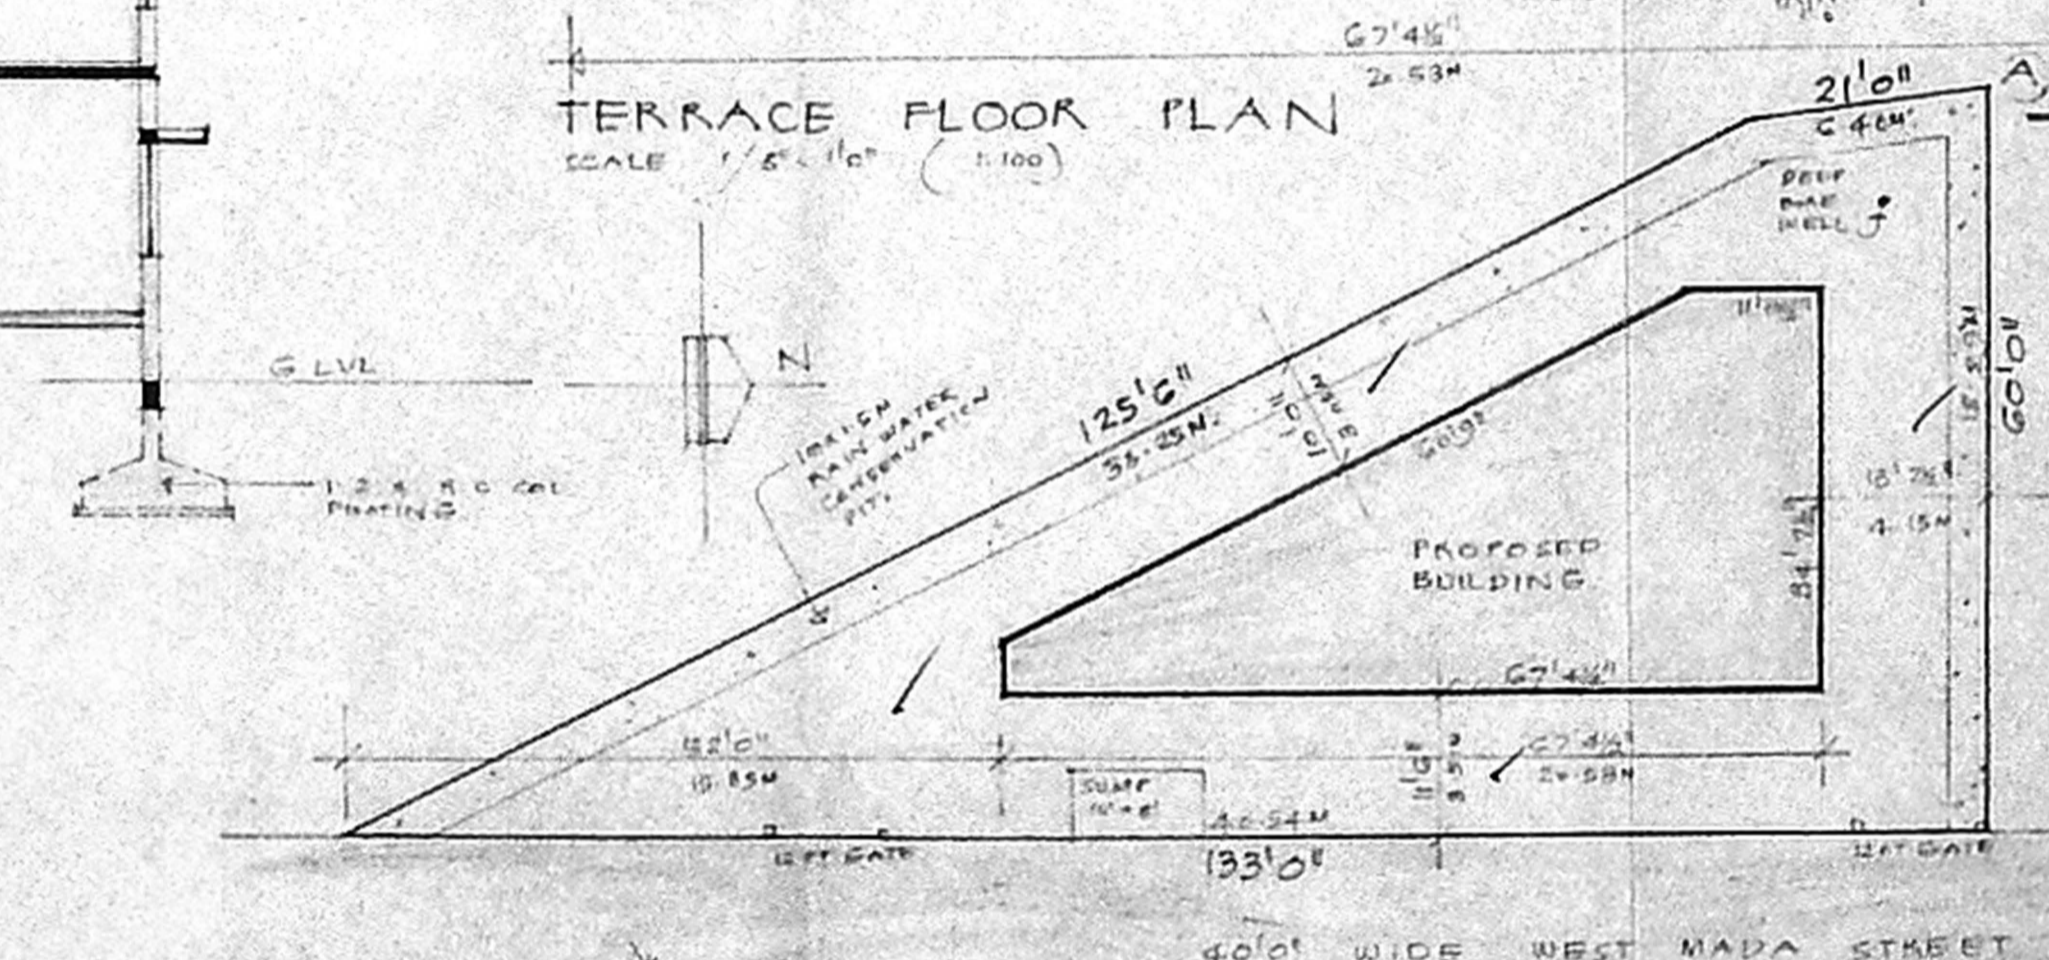


TERRACE FLOOR PLAN
SCALE 1/8" = 1'-0" (1:100)


CMDA (B)/1- No. 1
C.No.B2/23945/199
Asst.
Scrutiny
P.A. *Ch*
715
A.P. *[Signature]*
D.P. *[Signature]*

SCHEDULE OF JOINEKY


D1	8'0" x 7'0"	T.W. FLUSH DOOR
D2	3'6" x 2'6"	T.W. FLUSH DOOR
D3	2'0" x 7'0"	T.W. PANELLED DOOR
W1	5'0" x 4'0"	T.W. GLAZED WINDOW
W2	4'0" x 4'0"	T.W. GLAZED WINDOW
W3	3'0" x 4'0"	T.W. GLAZED WINDOW
W4	3'0" x 2'0"	T.W. GLAZED VENTIL.

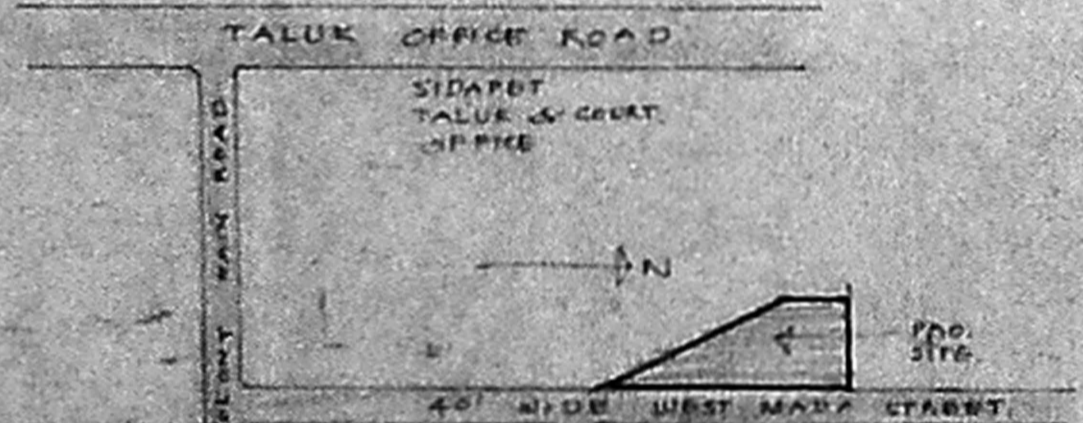


KEY PLAN
NOT TO SCALE

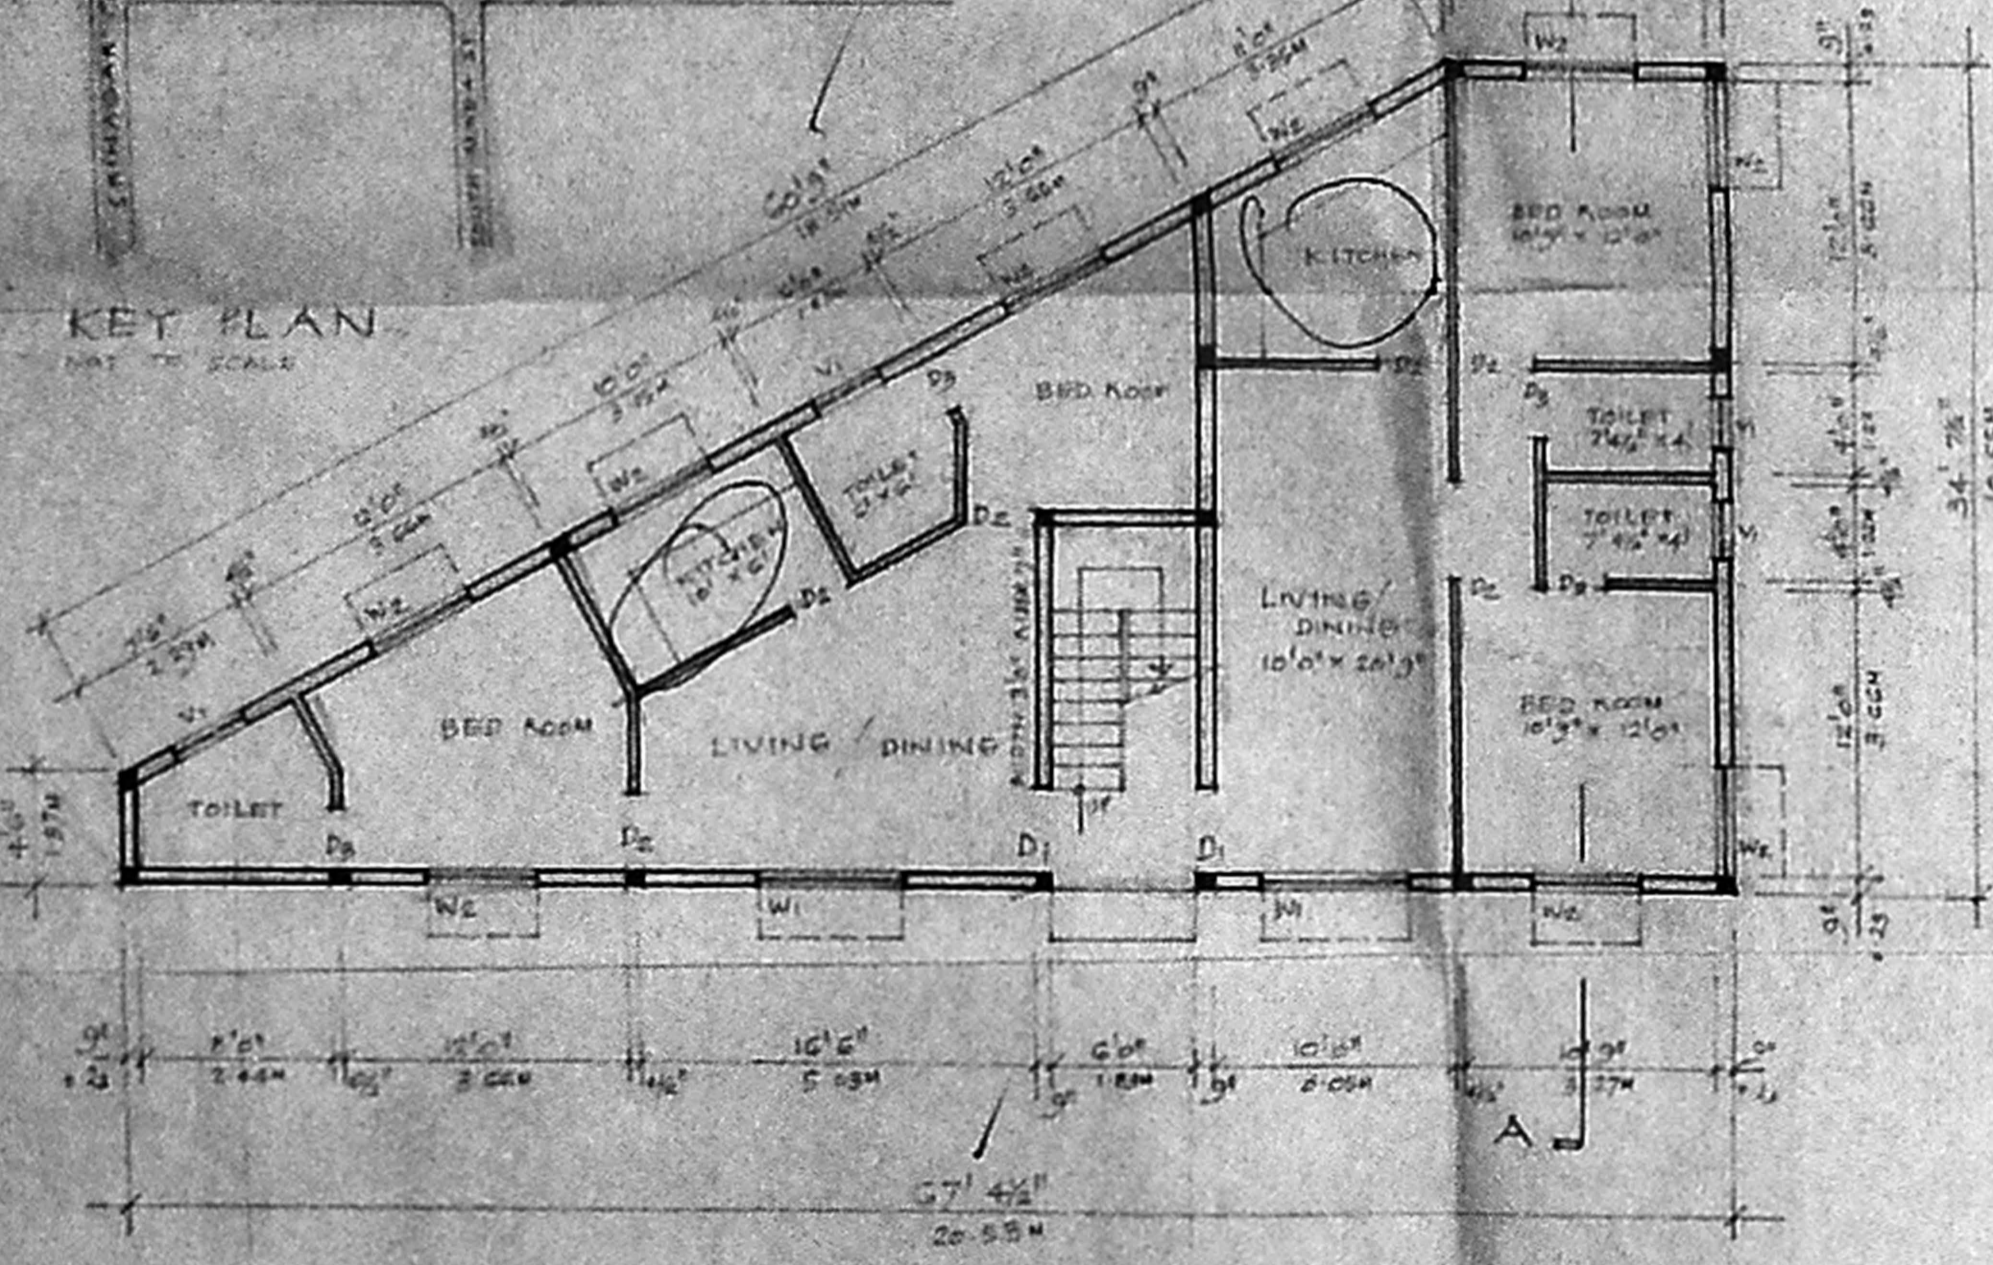

GROUND FLOOR PLAN
SCALE 1/8" = 1'-0" (1:100)

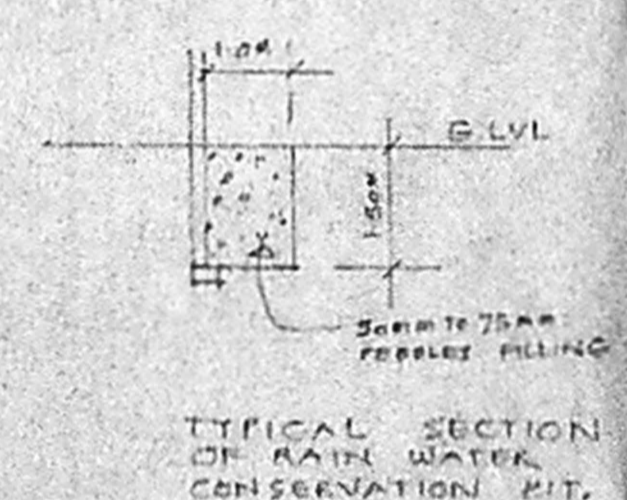

TYPICAL SECTION OF RAIN WATER CONSERVATION PIT.

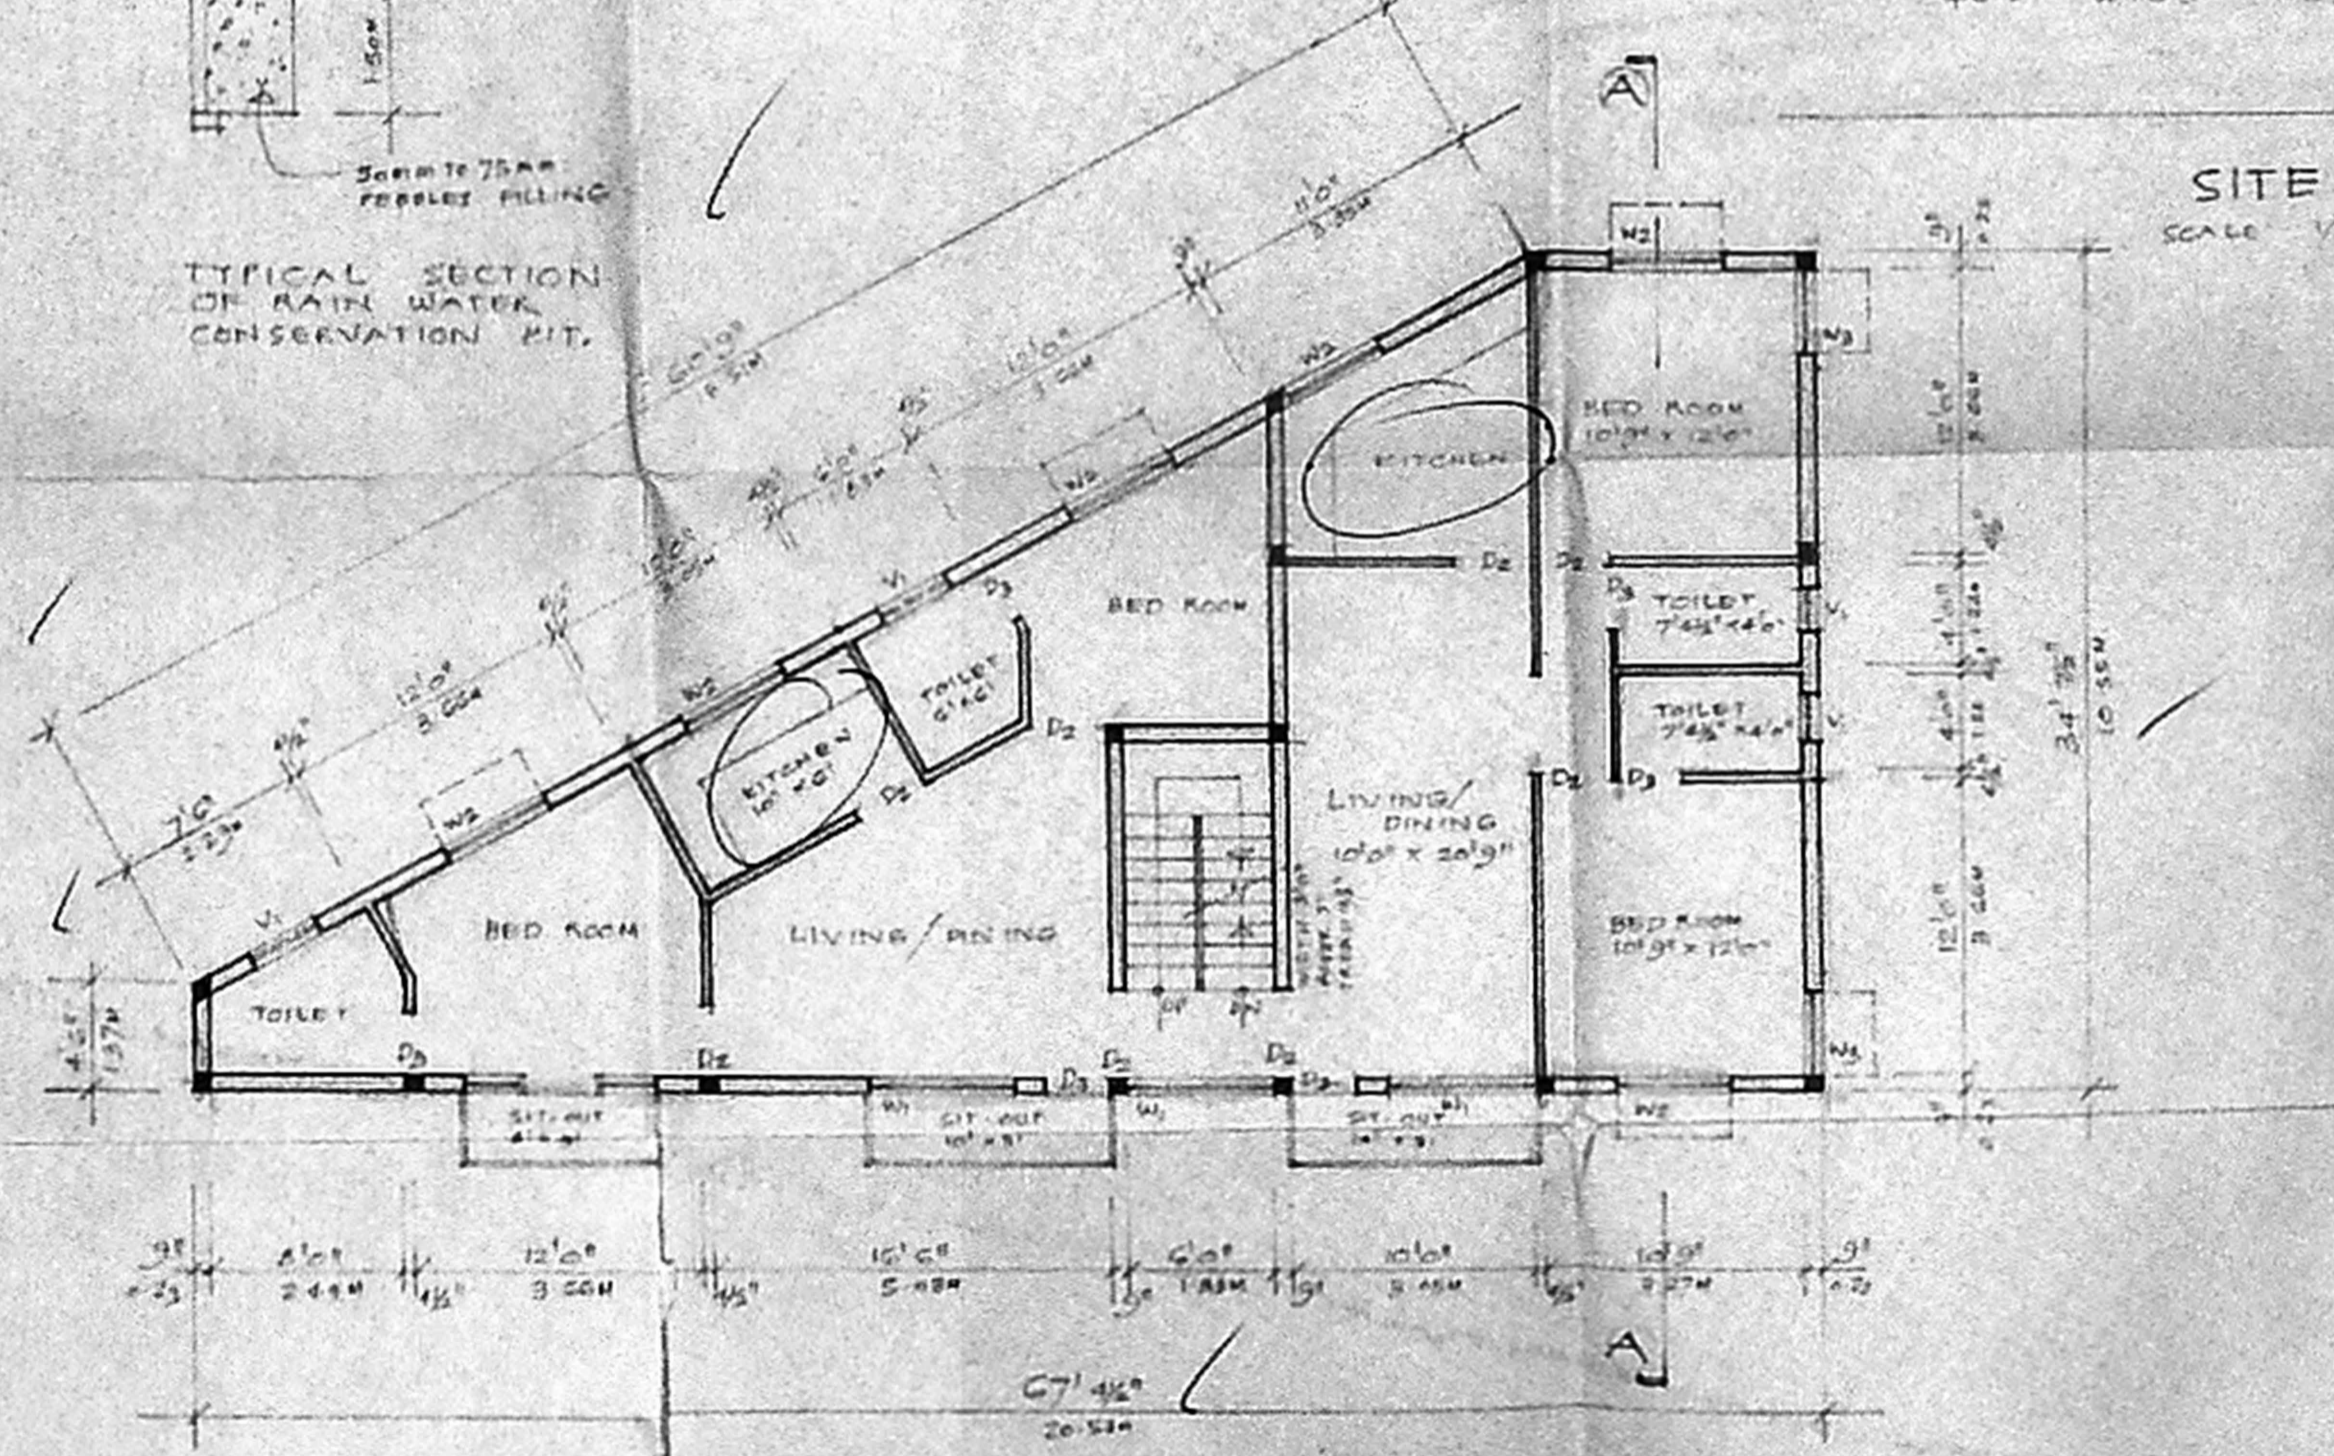

FIRST, SECOND & THIRD FLOOR PLAN
SCALE 1/8" = 1'-0" (1:100)

SITE PLAN
SCALE 1/16" = 1'-0" (1:200)

STATEMENT OF BUILT UP AREA

GROUND FLOOR AREA	1510 SFT	144.70 M ²
FIRST FLOOR AREA	1570 SFT	146.56 M ²
SECOND FLOOR AREA	1570 SFT	146.56 M ²
THIRD FLOOR AREA	1570 SFT	146.56 M ²
TOTAL AREA	6220 SFT	578.43 M²
PLOT AREA	409.57 M ²	4.47

PROPOSED RESIDENTIAL BUILDING FOR
MR. P. LAKSHMI NARASIMHARAO
AT DOOR NO 3 WEST MADA STREET,
SPAINAGAR COLONY, SAIDAPET,
MADRAS. PLOT NO G7/1
T.S. NO 21 1/2 & 22, BLOCK NO 4 OF
VENKATAPURAM VILLAGE.

[Signature]
K SELVAM, B.E., AMIE, C. Eng (I) A.I.E.E.
Consulting Civil Engineer Chartered Engineer,
Approved Valuer, Licensed Surveyor,
Class-I, Reg. No: 319/99/2000
Corporation of Chennai
No. 1169, Meppanur East,
CHENNAI-600 003.
Ph. 6248 14
(For GREEN CHANNEL ADMIS. NOT APPLICABLE)