




PLAN OF COMPOUND WALL & GATE

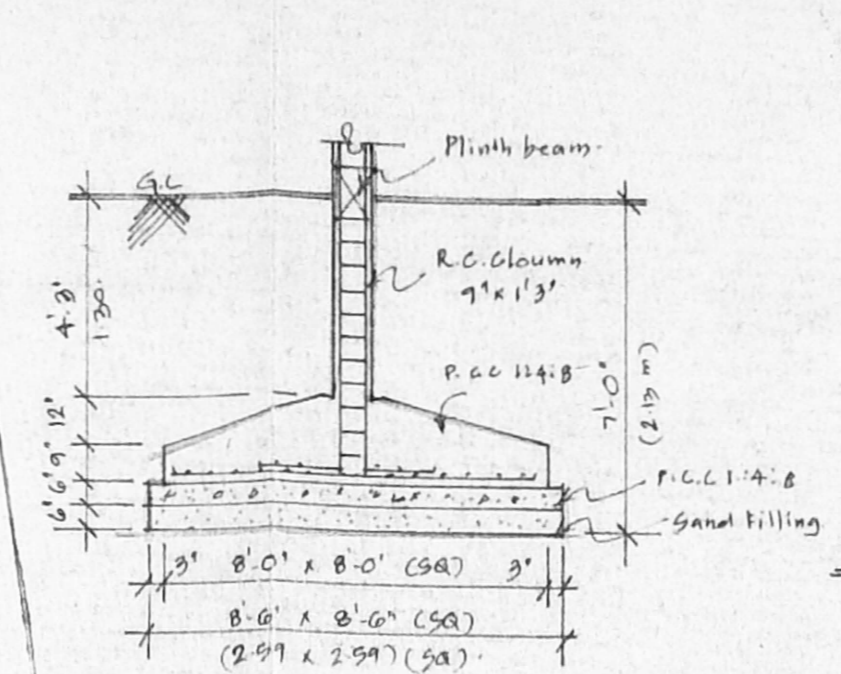


TYPICAL DETAIL OF COLUMN FOUNDATION

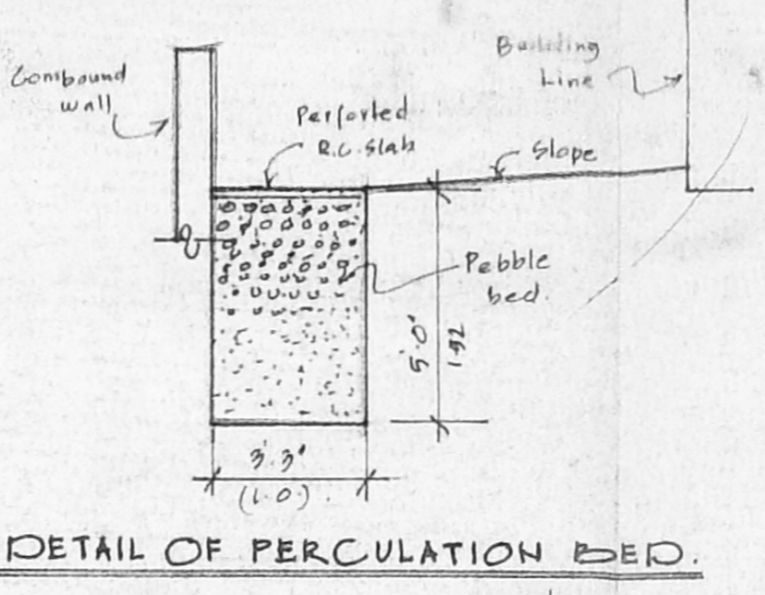

DETAIL OF PERCOLATION BED


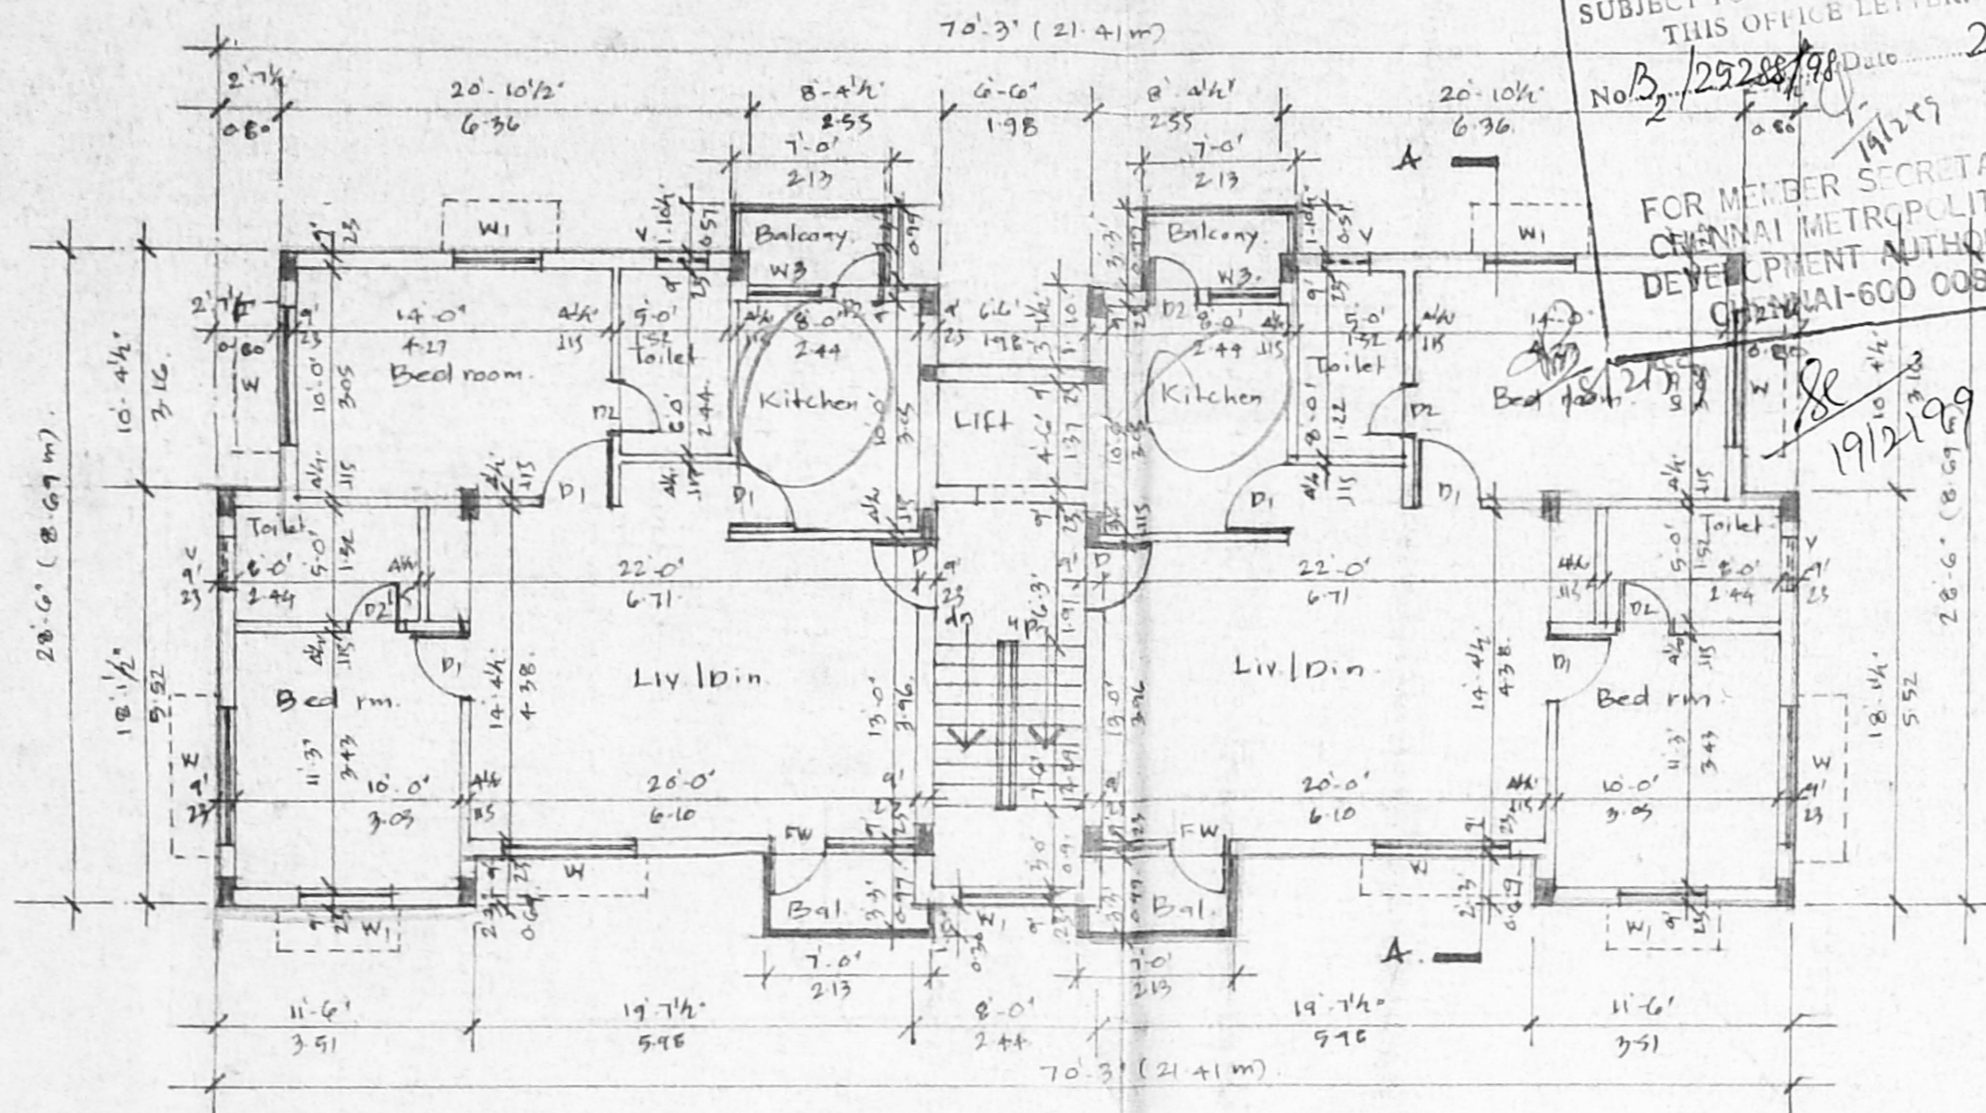


TYPICAL FLOOR PLAN (FIRST, SECOND & THIRD FLOOR PLAN)

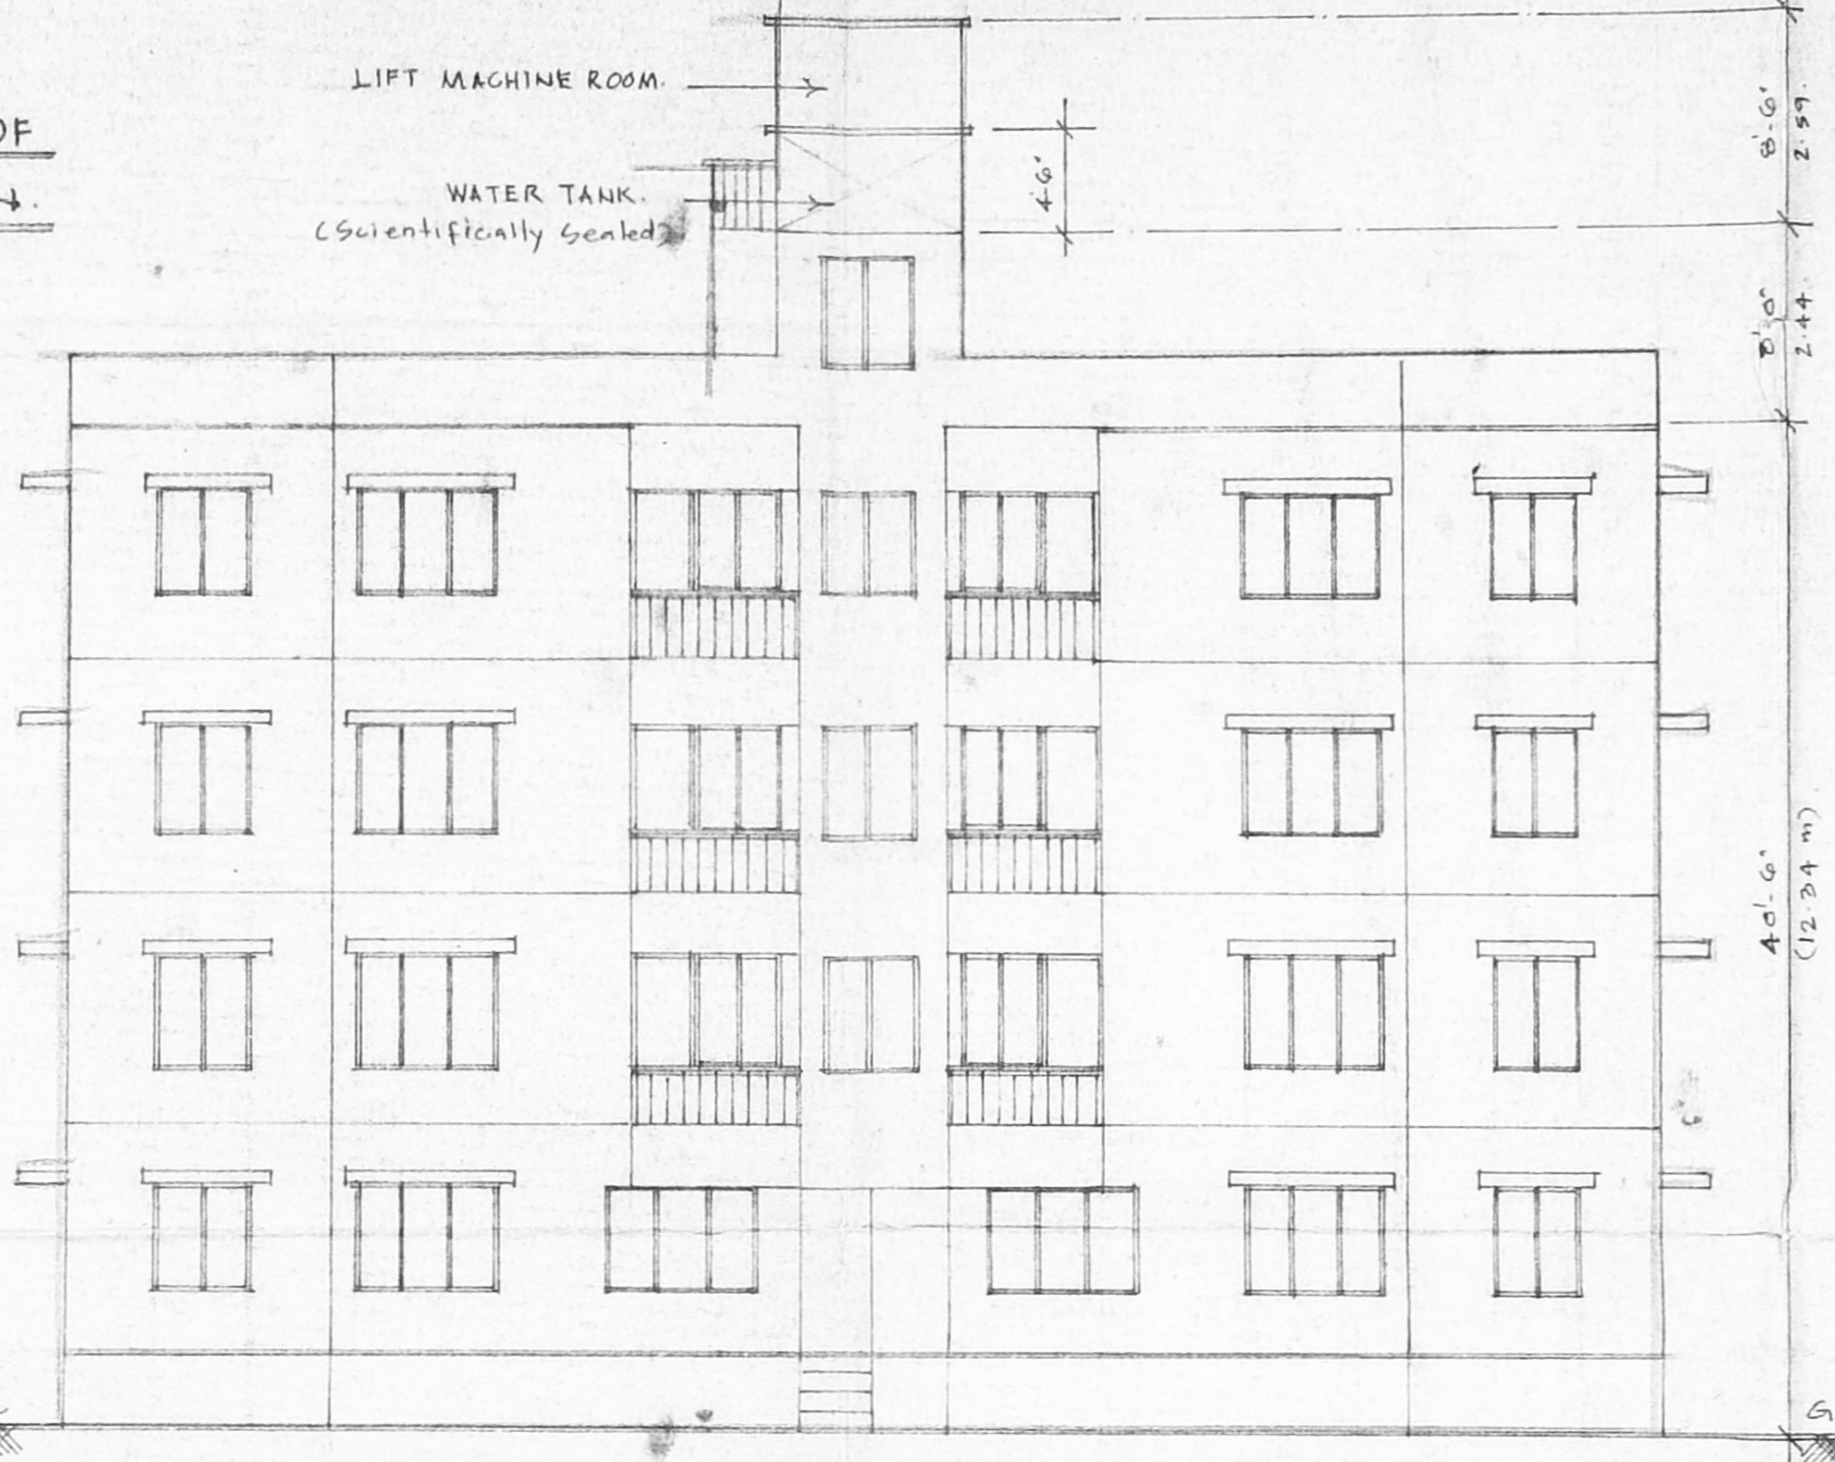


FRONT ELEVATION


KEY PLAN (N.T.S.)

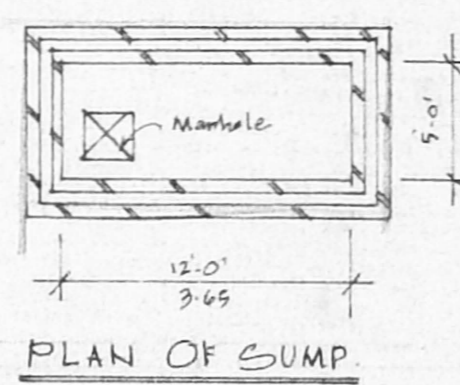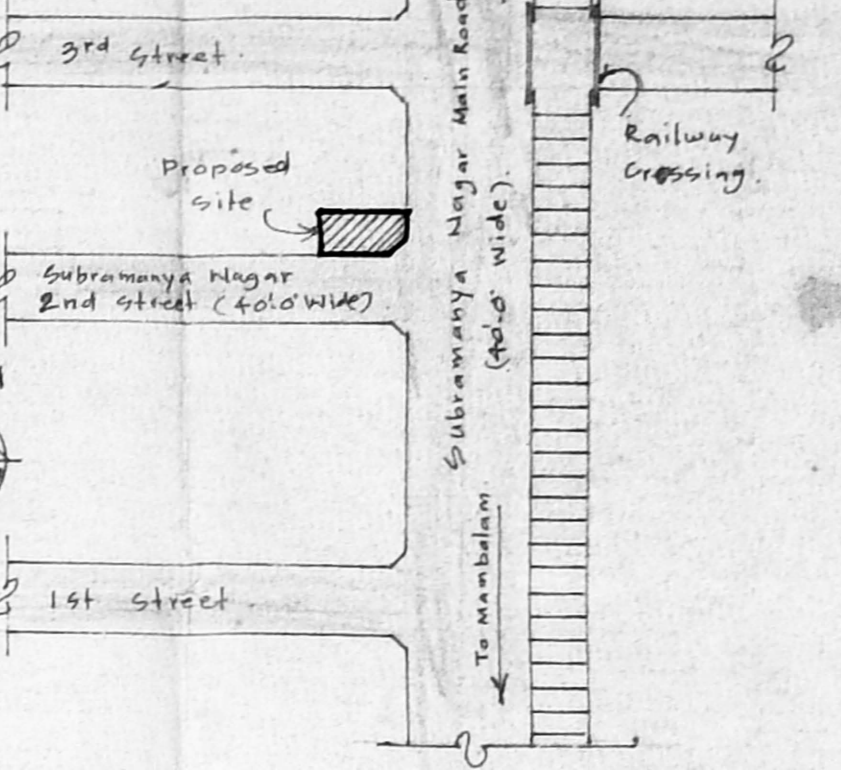


PLAN OF SUMP

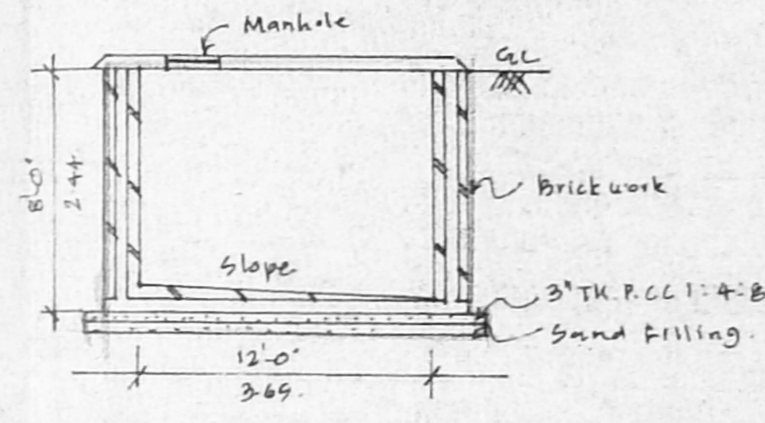


SECTION OF SUMP

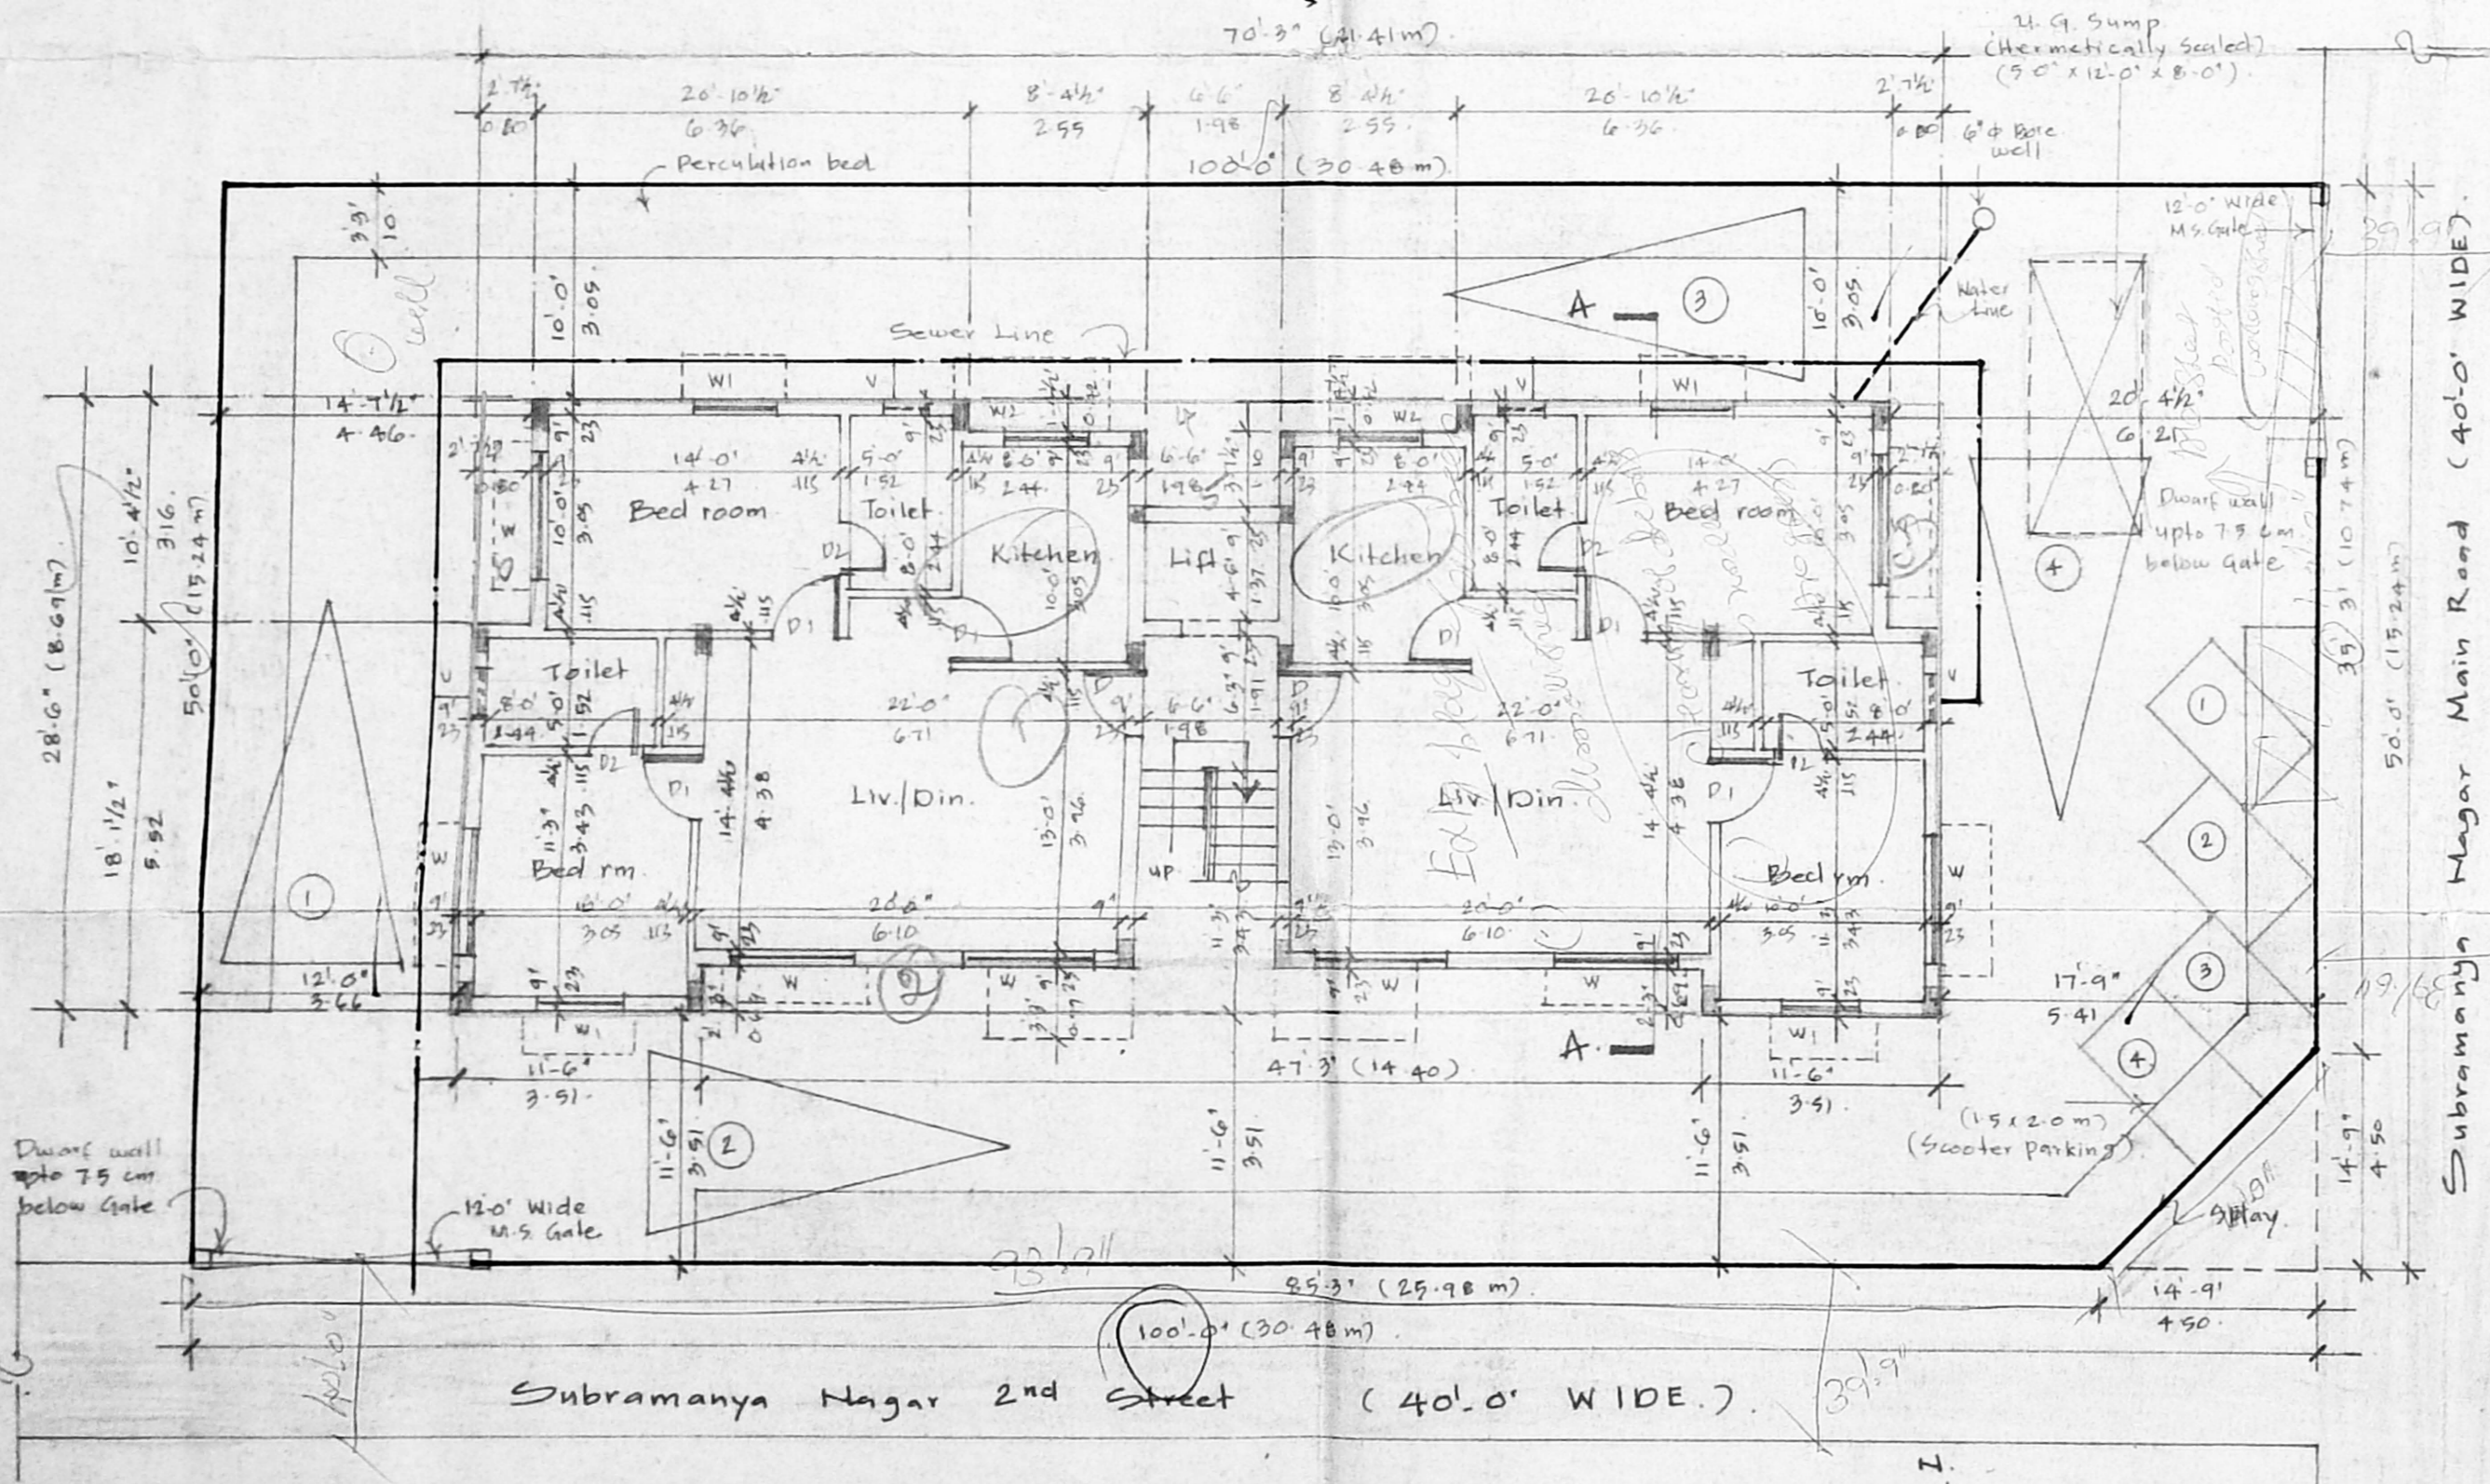

SITE CUM GROUND FLOOR PLAN (SCALE ~ 1" = 20')

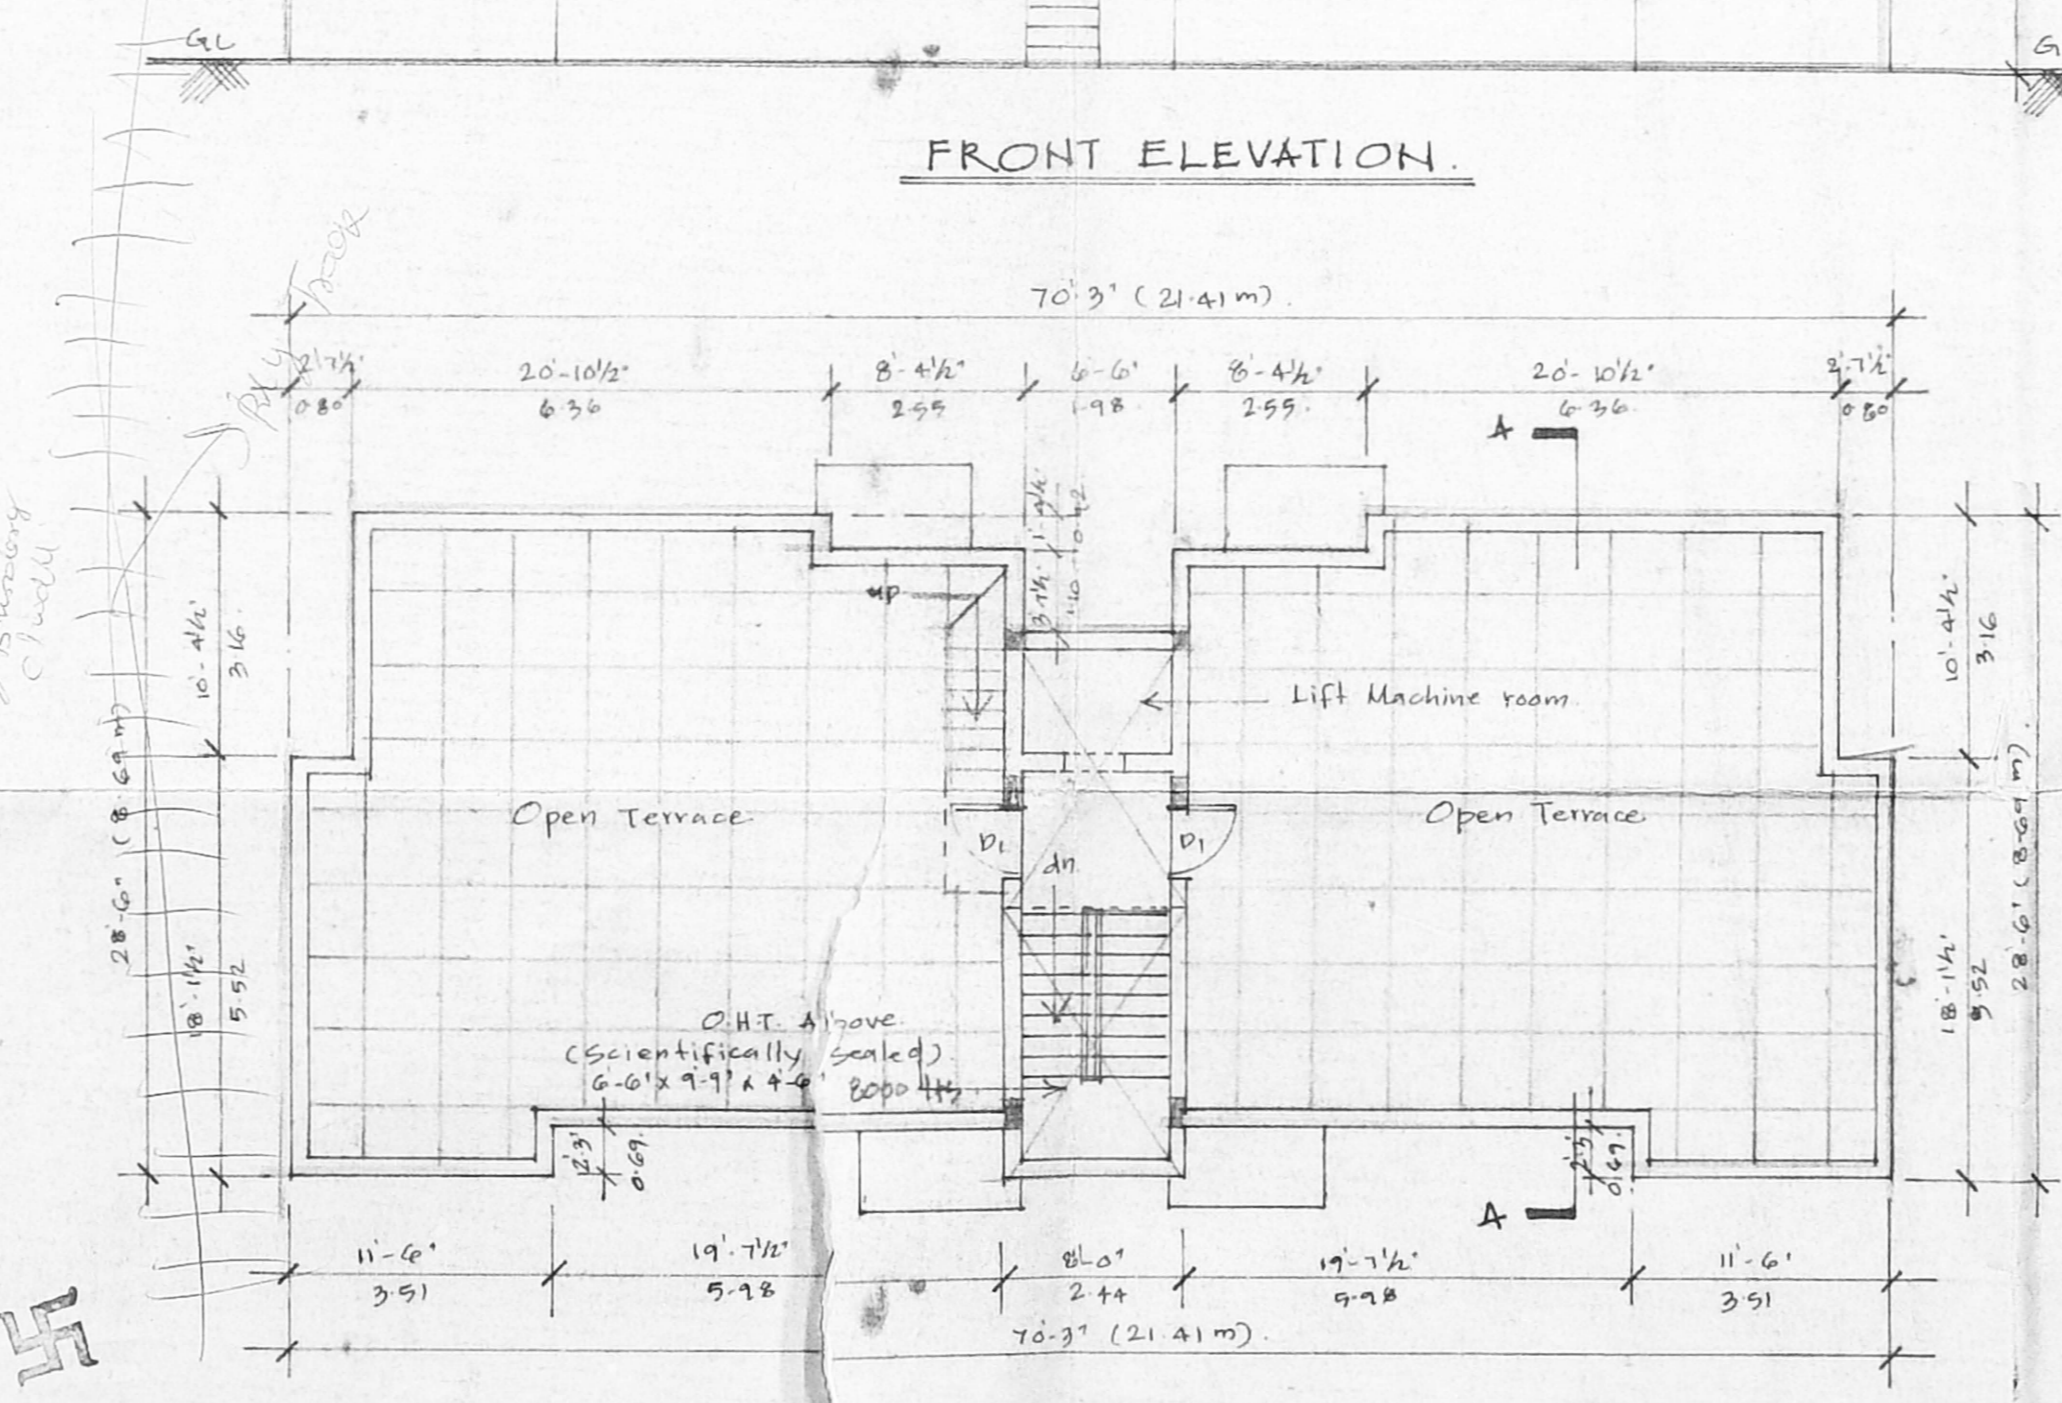

TERRACE FLOOR PLAN

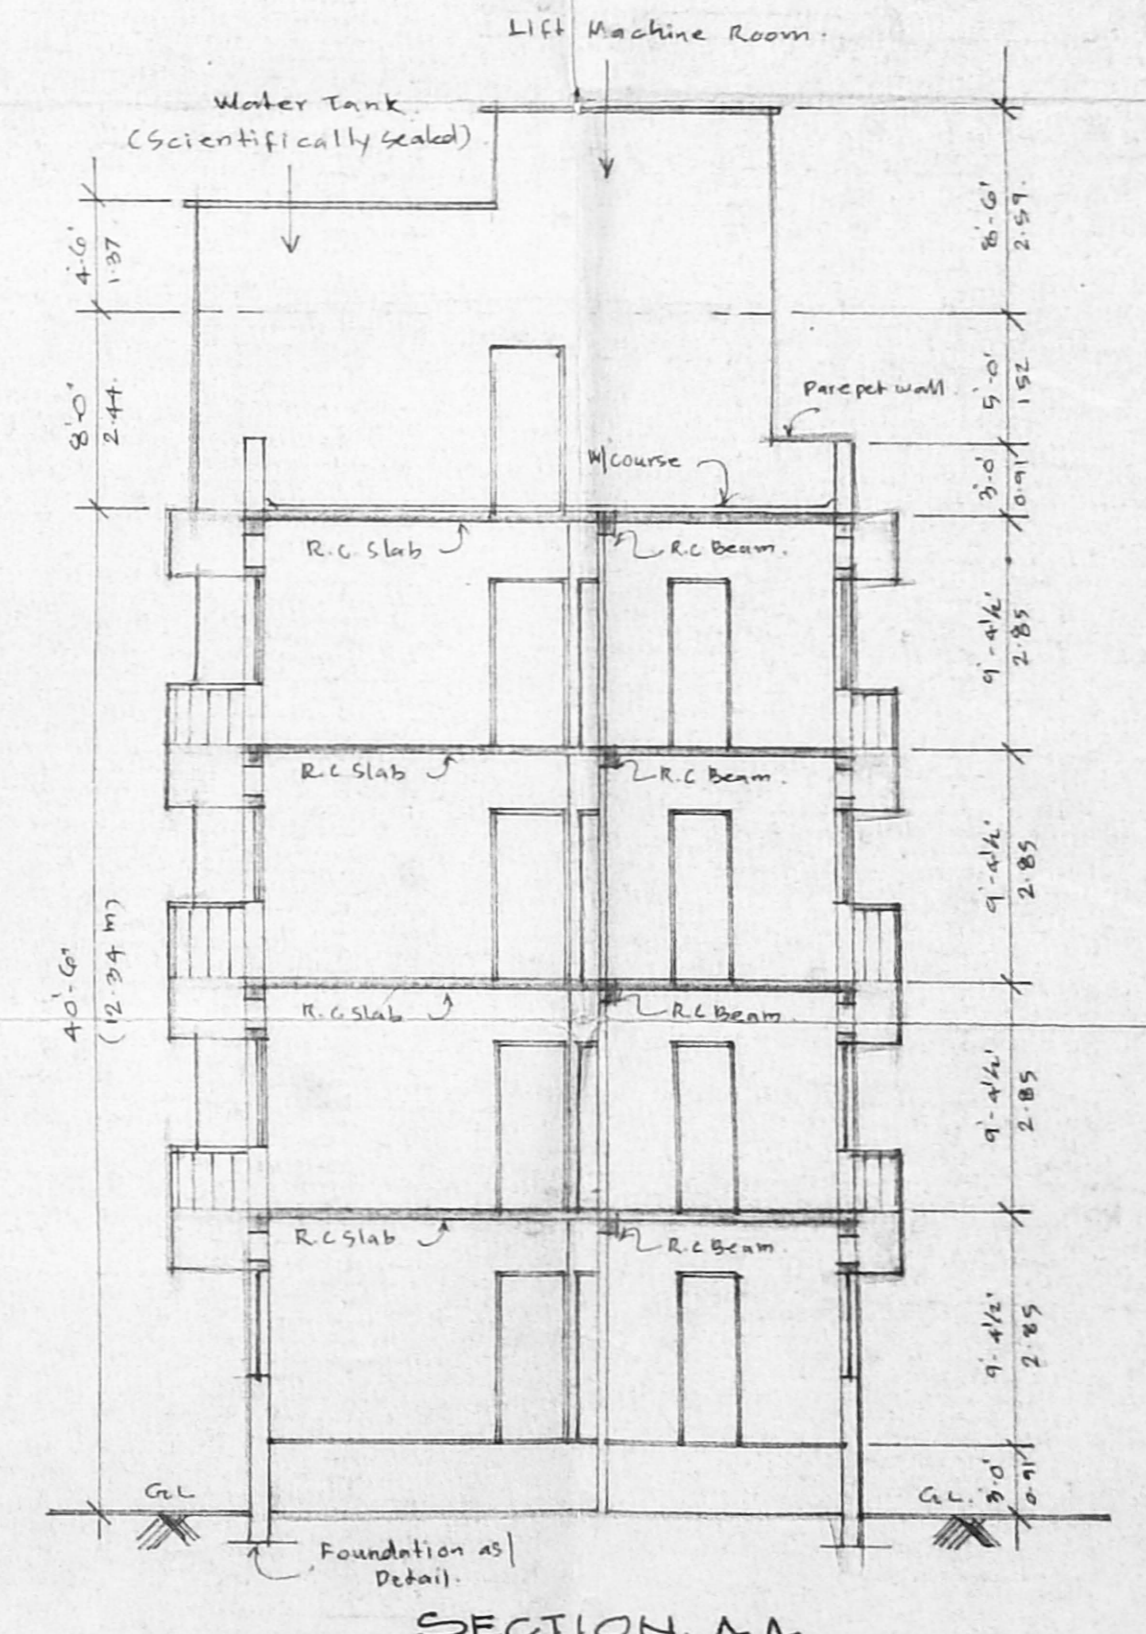

SECTION A-A

Schedule of Joinery			
No.	Width	Height	Description
D.	3'3"	7'0"	C.W. Door
DL	3'0"	7'0"	C.W. Door
DL	2'6"	7'0"	C.W. Door
W.	6'0"	4'6"	4-Glazed Window
WL	4'0"	4'6"	C.W. Glazed Window
WL	4'0"	3'0"	C.W. Glazed Window
W	3'0"	13'0"	C.W. Glazed Window
W	3'0"	6'6"	C.W. Glazed Window
W	2'6"	2'6"	C.W. Glazed Ventilator

- Specification:**
1. R.C.C. in C.C. 1:2:8
 2. R.C.C. in 1:2:4
 3. 230 mm Brick work in C.M. 1:3
 4. 119 mm Brick work in C.M. 1:3
 5. Plastering the Ceiling in C.M. 1:3
 6. Weathering Course in Brick Jelly Lime Concrete with a Course of Flat Tiles
 7. The D.W.T. is Scientifically Sealed
 8. The U.G. Sump is Hermetically Sealed
 9. All W.C.'s in Ground Floor Rised by 11m From the Ground Level.

Area Statement: Sq.ft Sq.m

PLOT AREA	: 5000.00	: 464.68
Proposed Construction:		
Ground Floor Area	: 1803.92	: 167.64
First Floor Area	: 1889.38	: 175.59
Second Floor Area	: 1889.38	: 175.59
Third Floor Area	: 1889.38	: 175.59
Total Builtup Area	: 7471.96	: 694.42
F.S.I. Applied for	: 1.49	
Plot Coverage	: 38%	

- Legend:**
- Proposed Construction: [Symbol]
 - Roads: [Symbol]
 - Boundary Line: [Symbol]
 - Sewer Line: [Symbol]
 - Water Line: [Symbol]

Owner:
P. Madhu Sudhan Reddy
(Power Agent)

Job Title:
Proposed Apartments at
No.9, Subramanya Nagar Main Road,
Kodambakkam, Palur Village
Bearing T.S.No: 14/97
Block No: A7 Chennai For
Mr. P. Madhusudhan Reddy
(Power Agent).

Scale: 1" = 20'0" Date: 09.11.98

Licensed Surveyor:
K. SELVAM, B.E. AMIE, C.Eng (I), A.L.V.
Consulting Civil Engineer, Chartered Engineer
Approved Valuer, Licensed Surveyor
Class-I, Reg No. 319/98-99
Corporation of Chennai & Ambattur Municipality
No. 1/370, Mogappair East,
CHENNAI-600 050.

SHEET No. : 1