



01/01/2000


Planning Permit No. **APPROVED**
 SUBJECT TO THE CONDITIONS IN THIS OFFICE LETTER.
 No. 2424/199 Dtd. 3/2000
 FOR MEMBER SECRETARY
 CHENNAI METROPOLITAN
 DEVELOPMENT AUTHORITY
 CHENNAI-600 006.

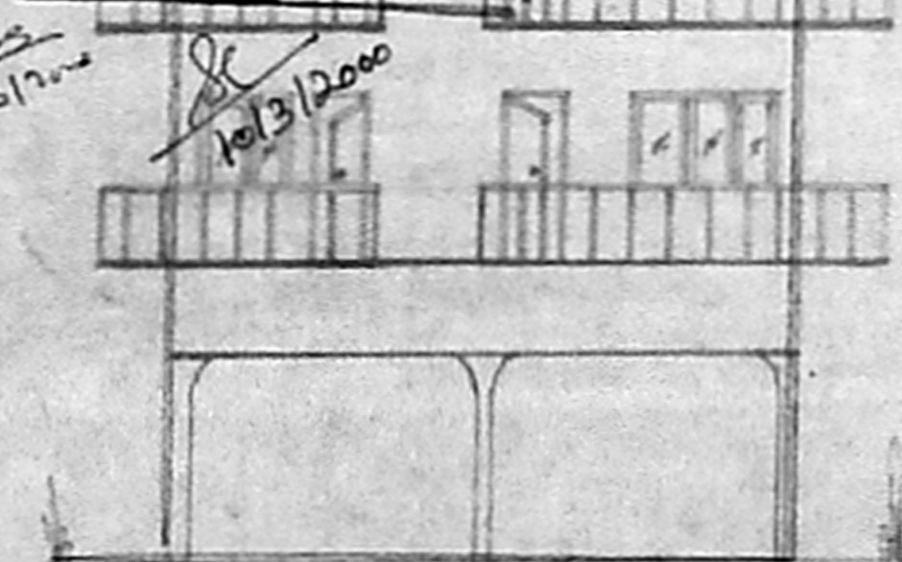


ELEVATION

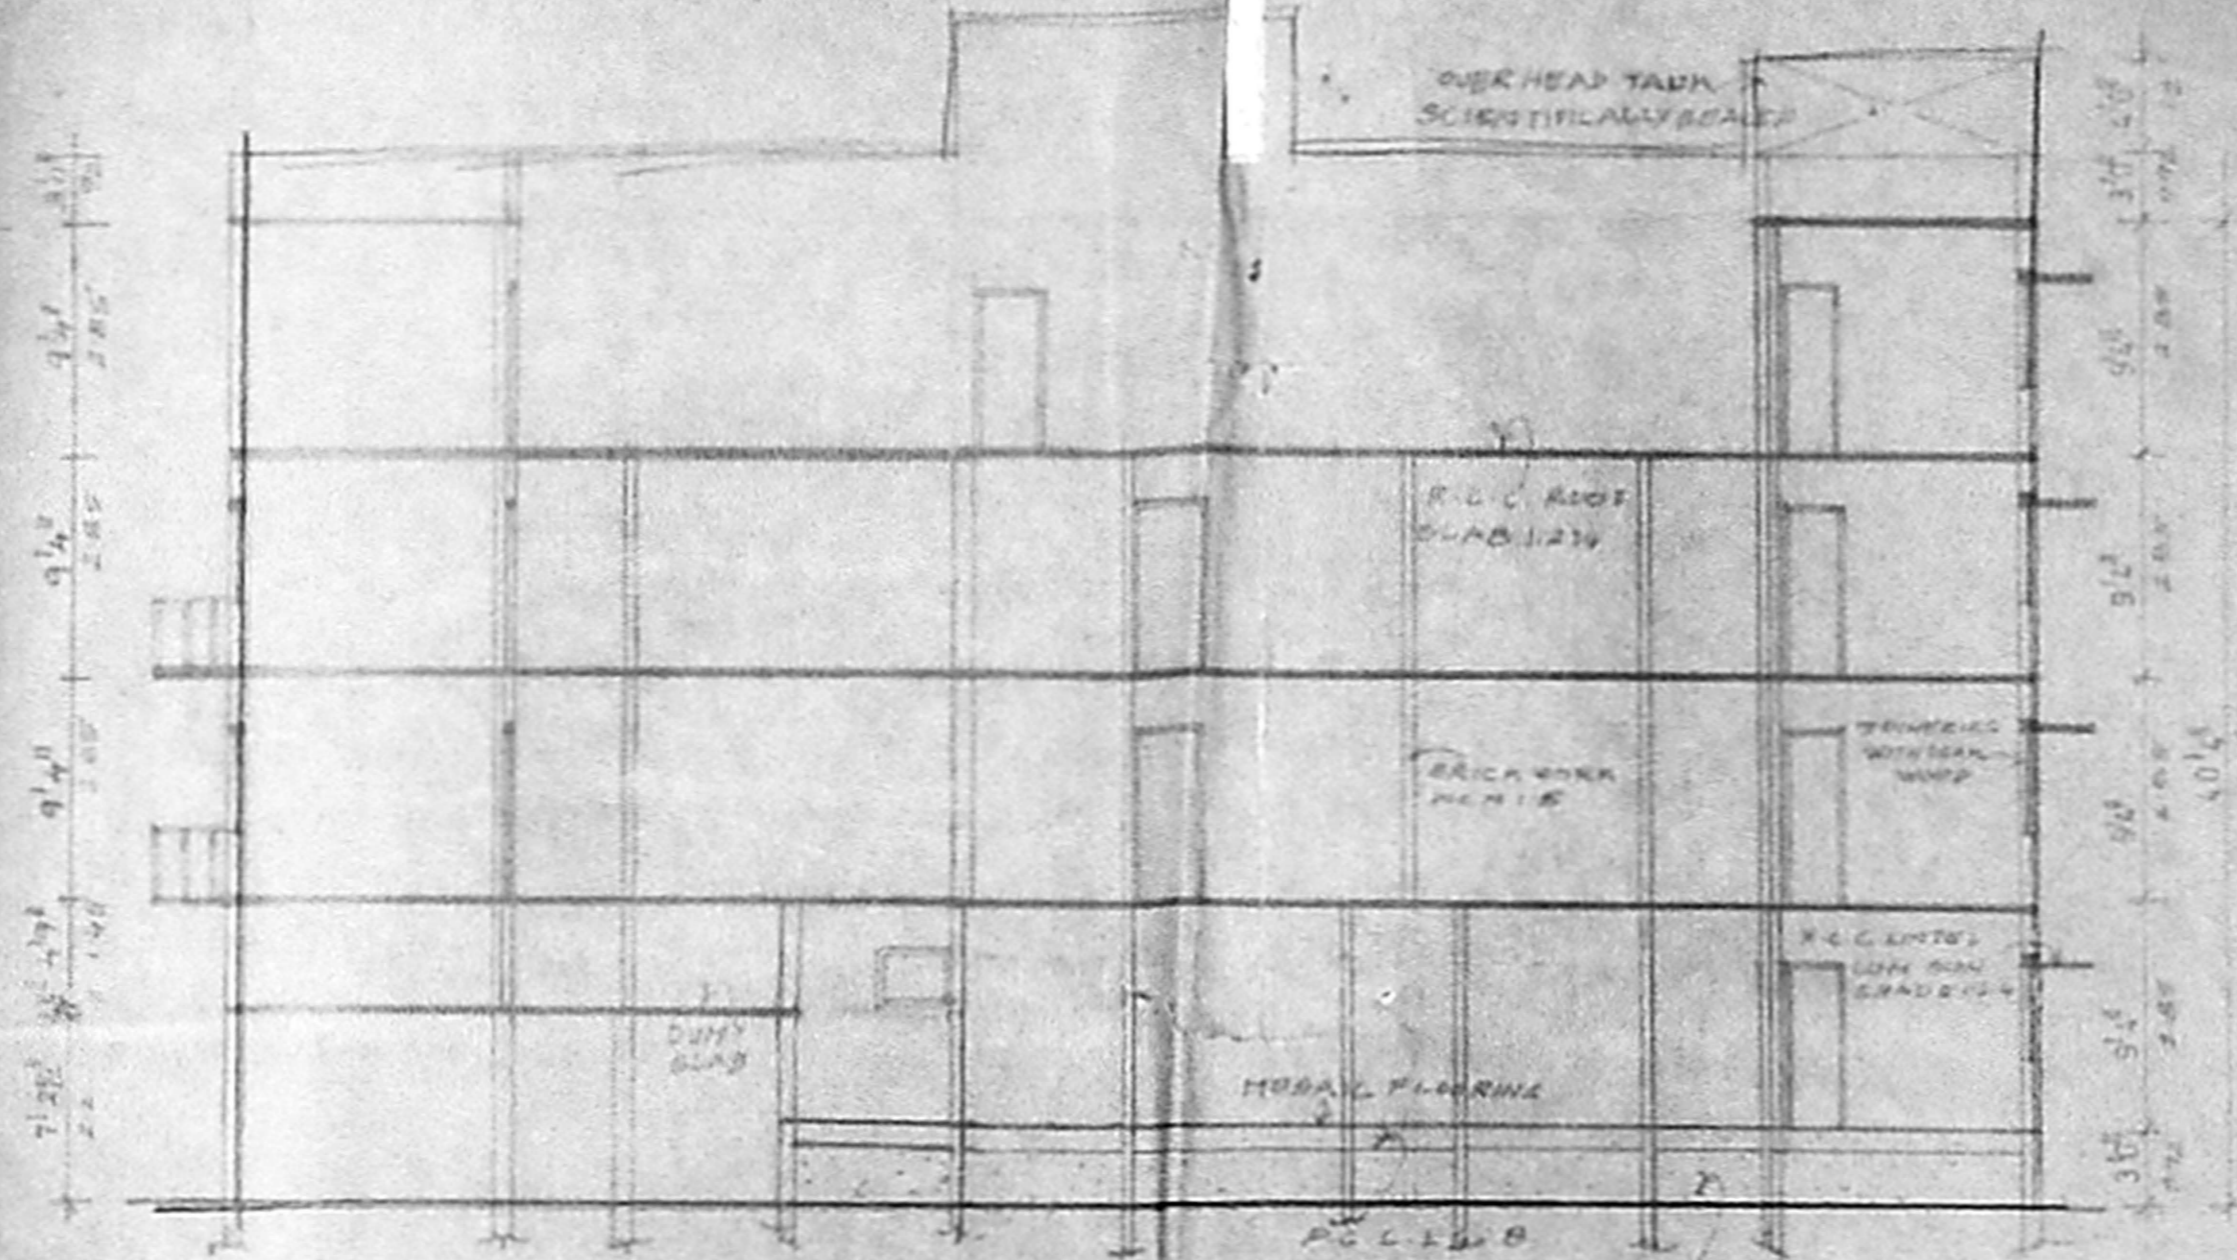

SECTION ON AB

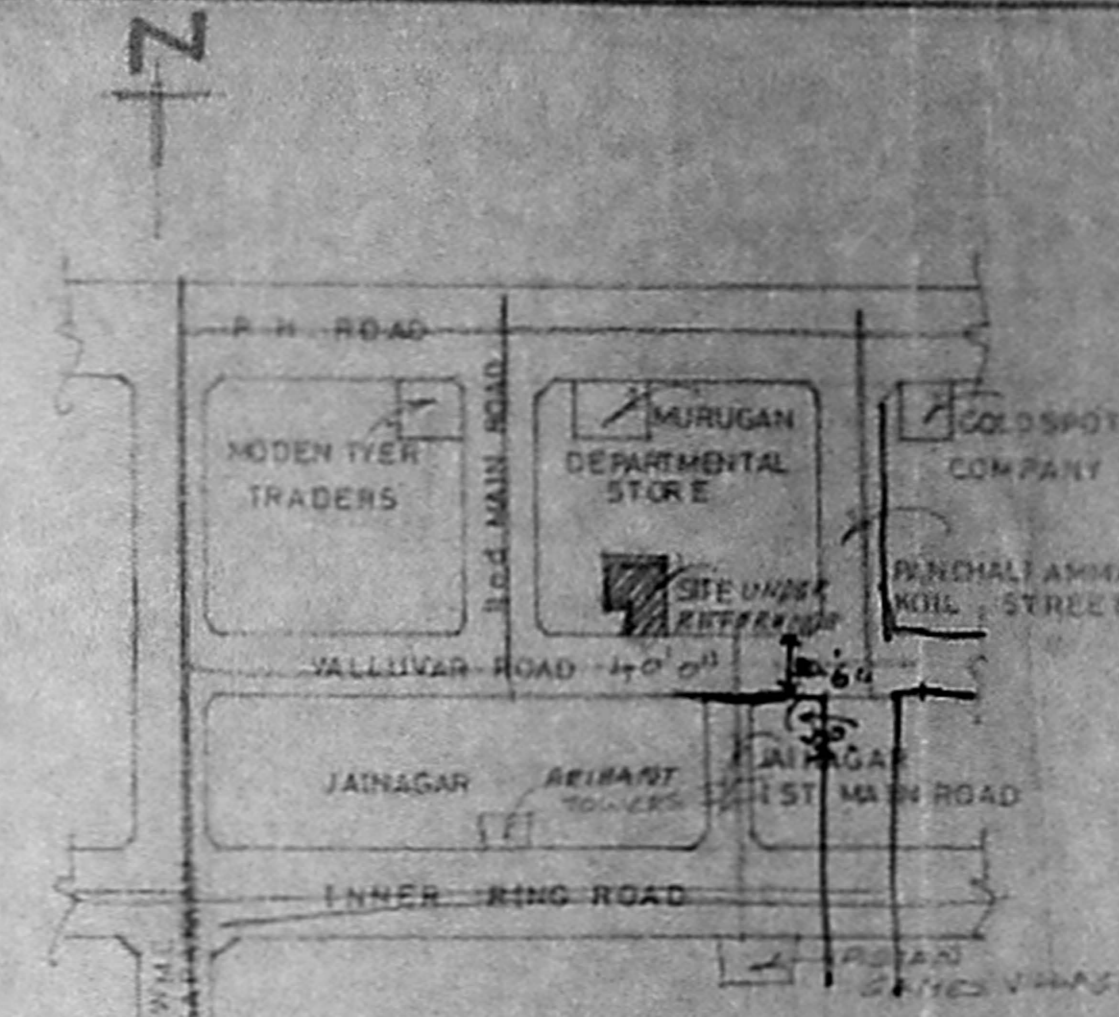


KEY PLAN (NOT TO SCALE)

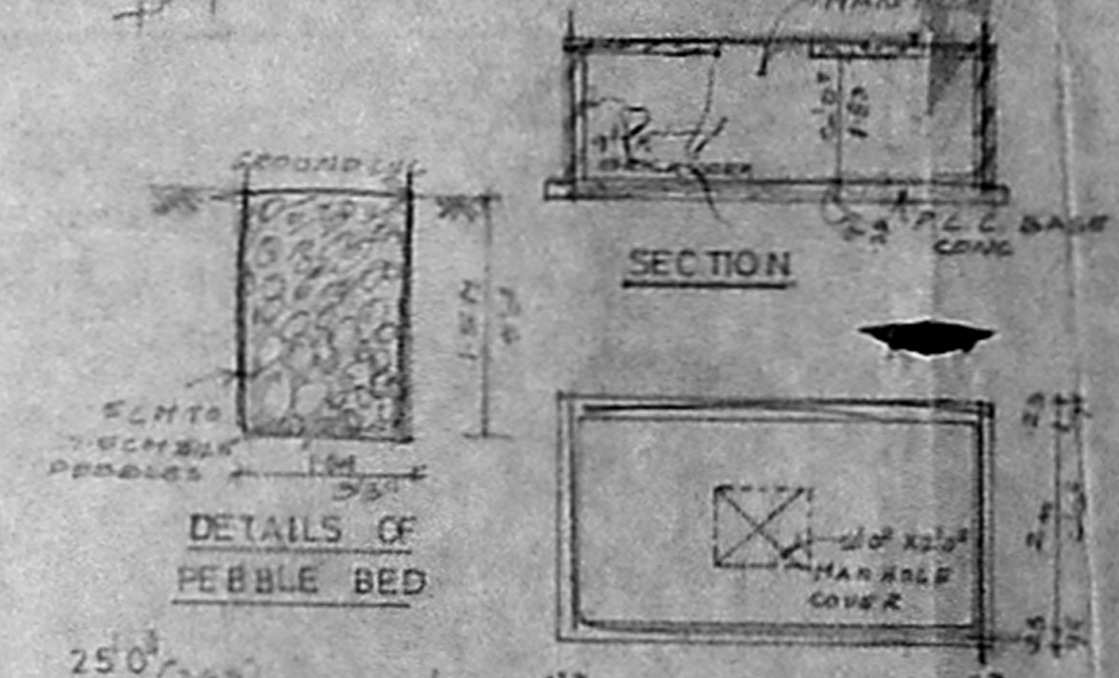


DETAILS OF PEBBLE BED


SECTION

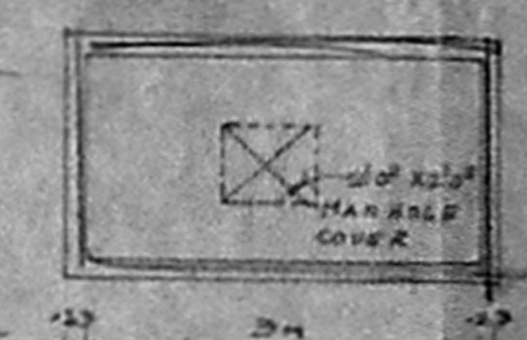


PLAN SUMP DETAILS

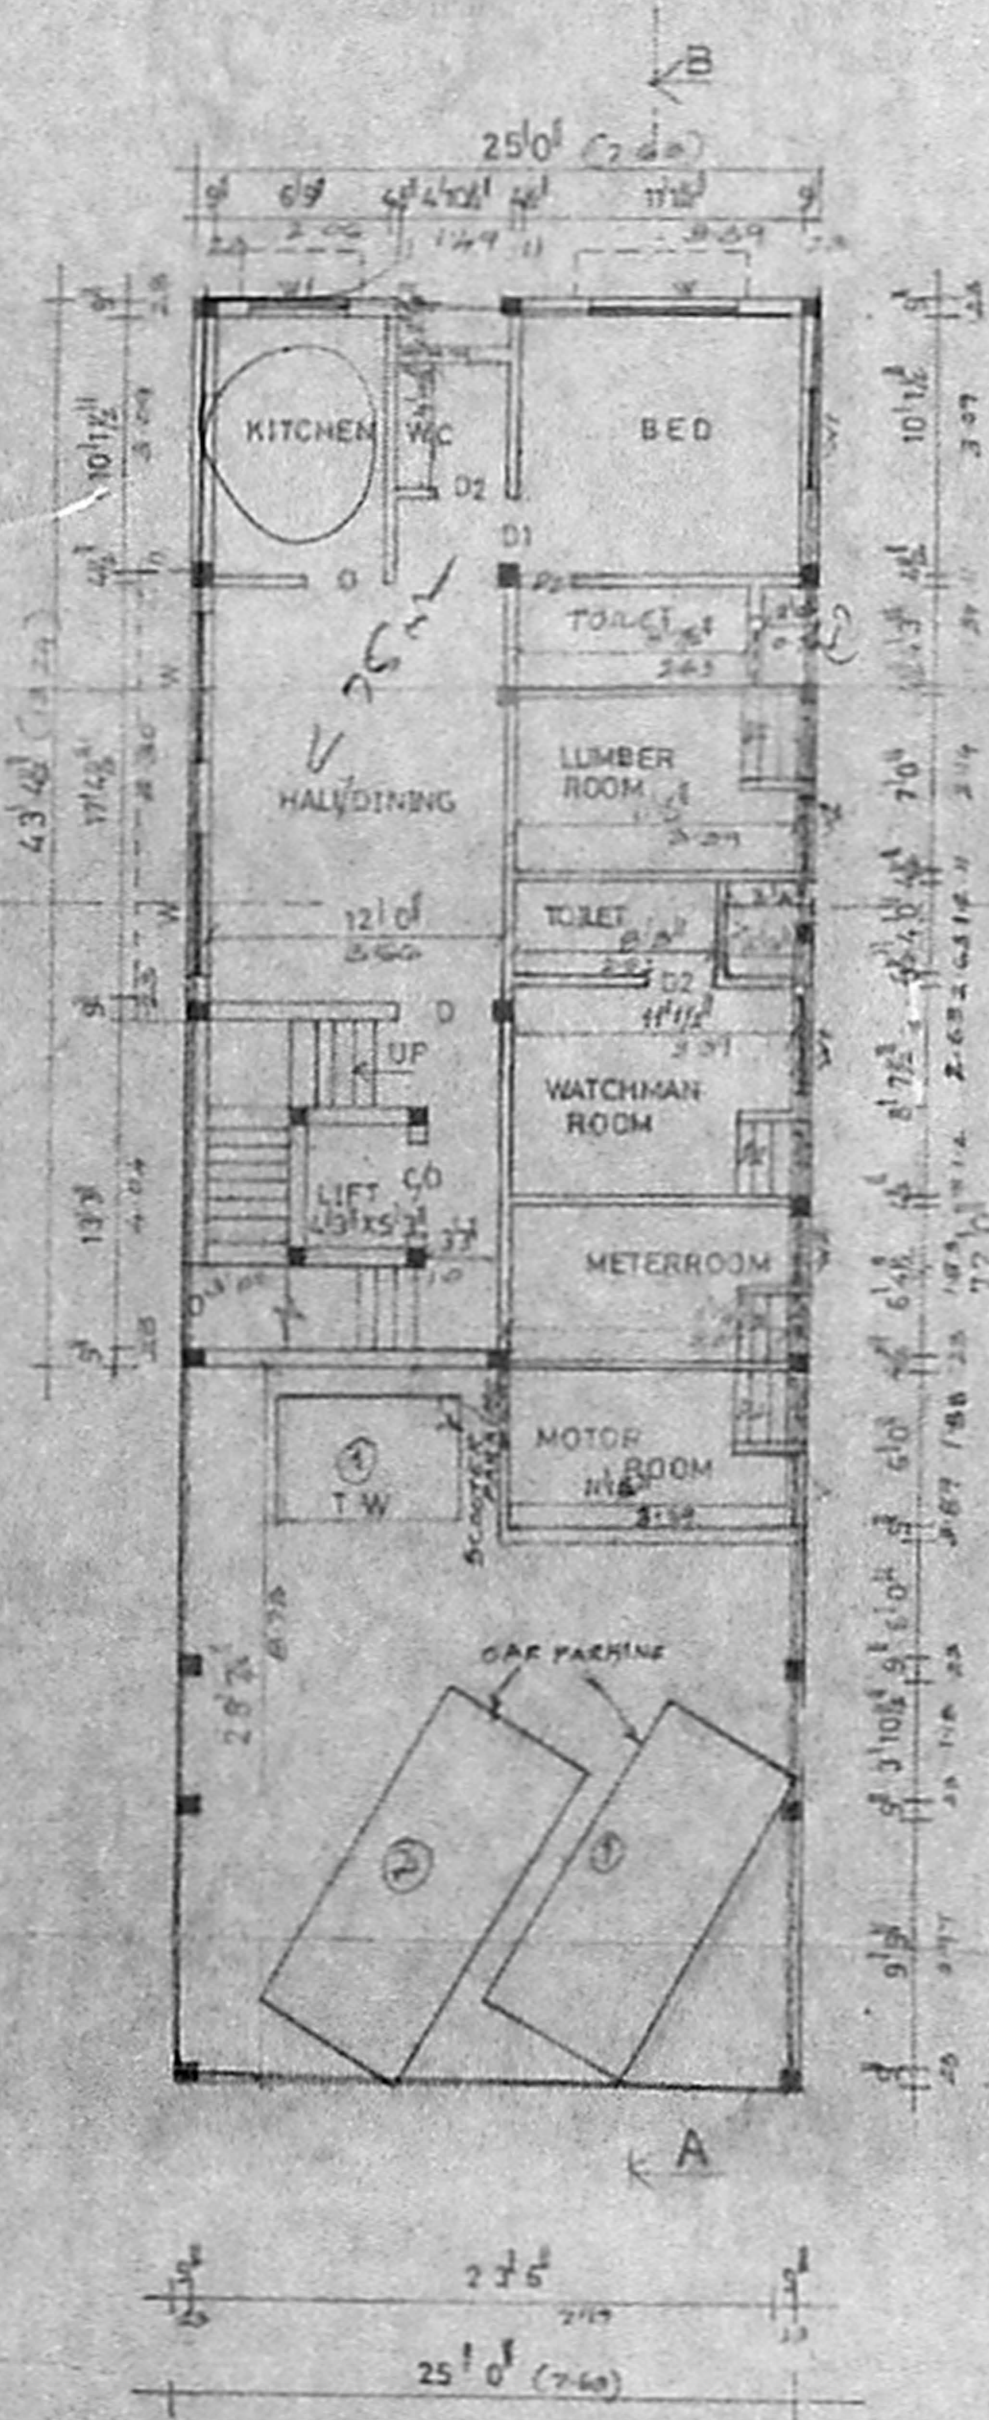


GROUND FLOOR PLAN

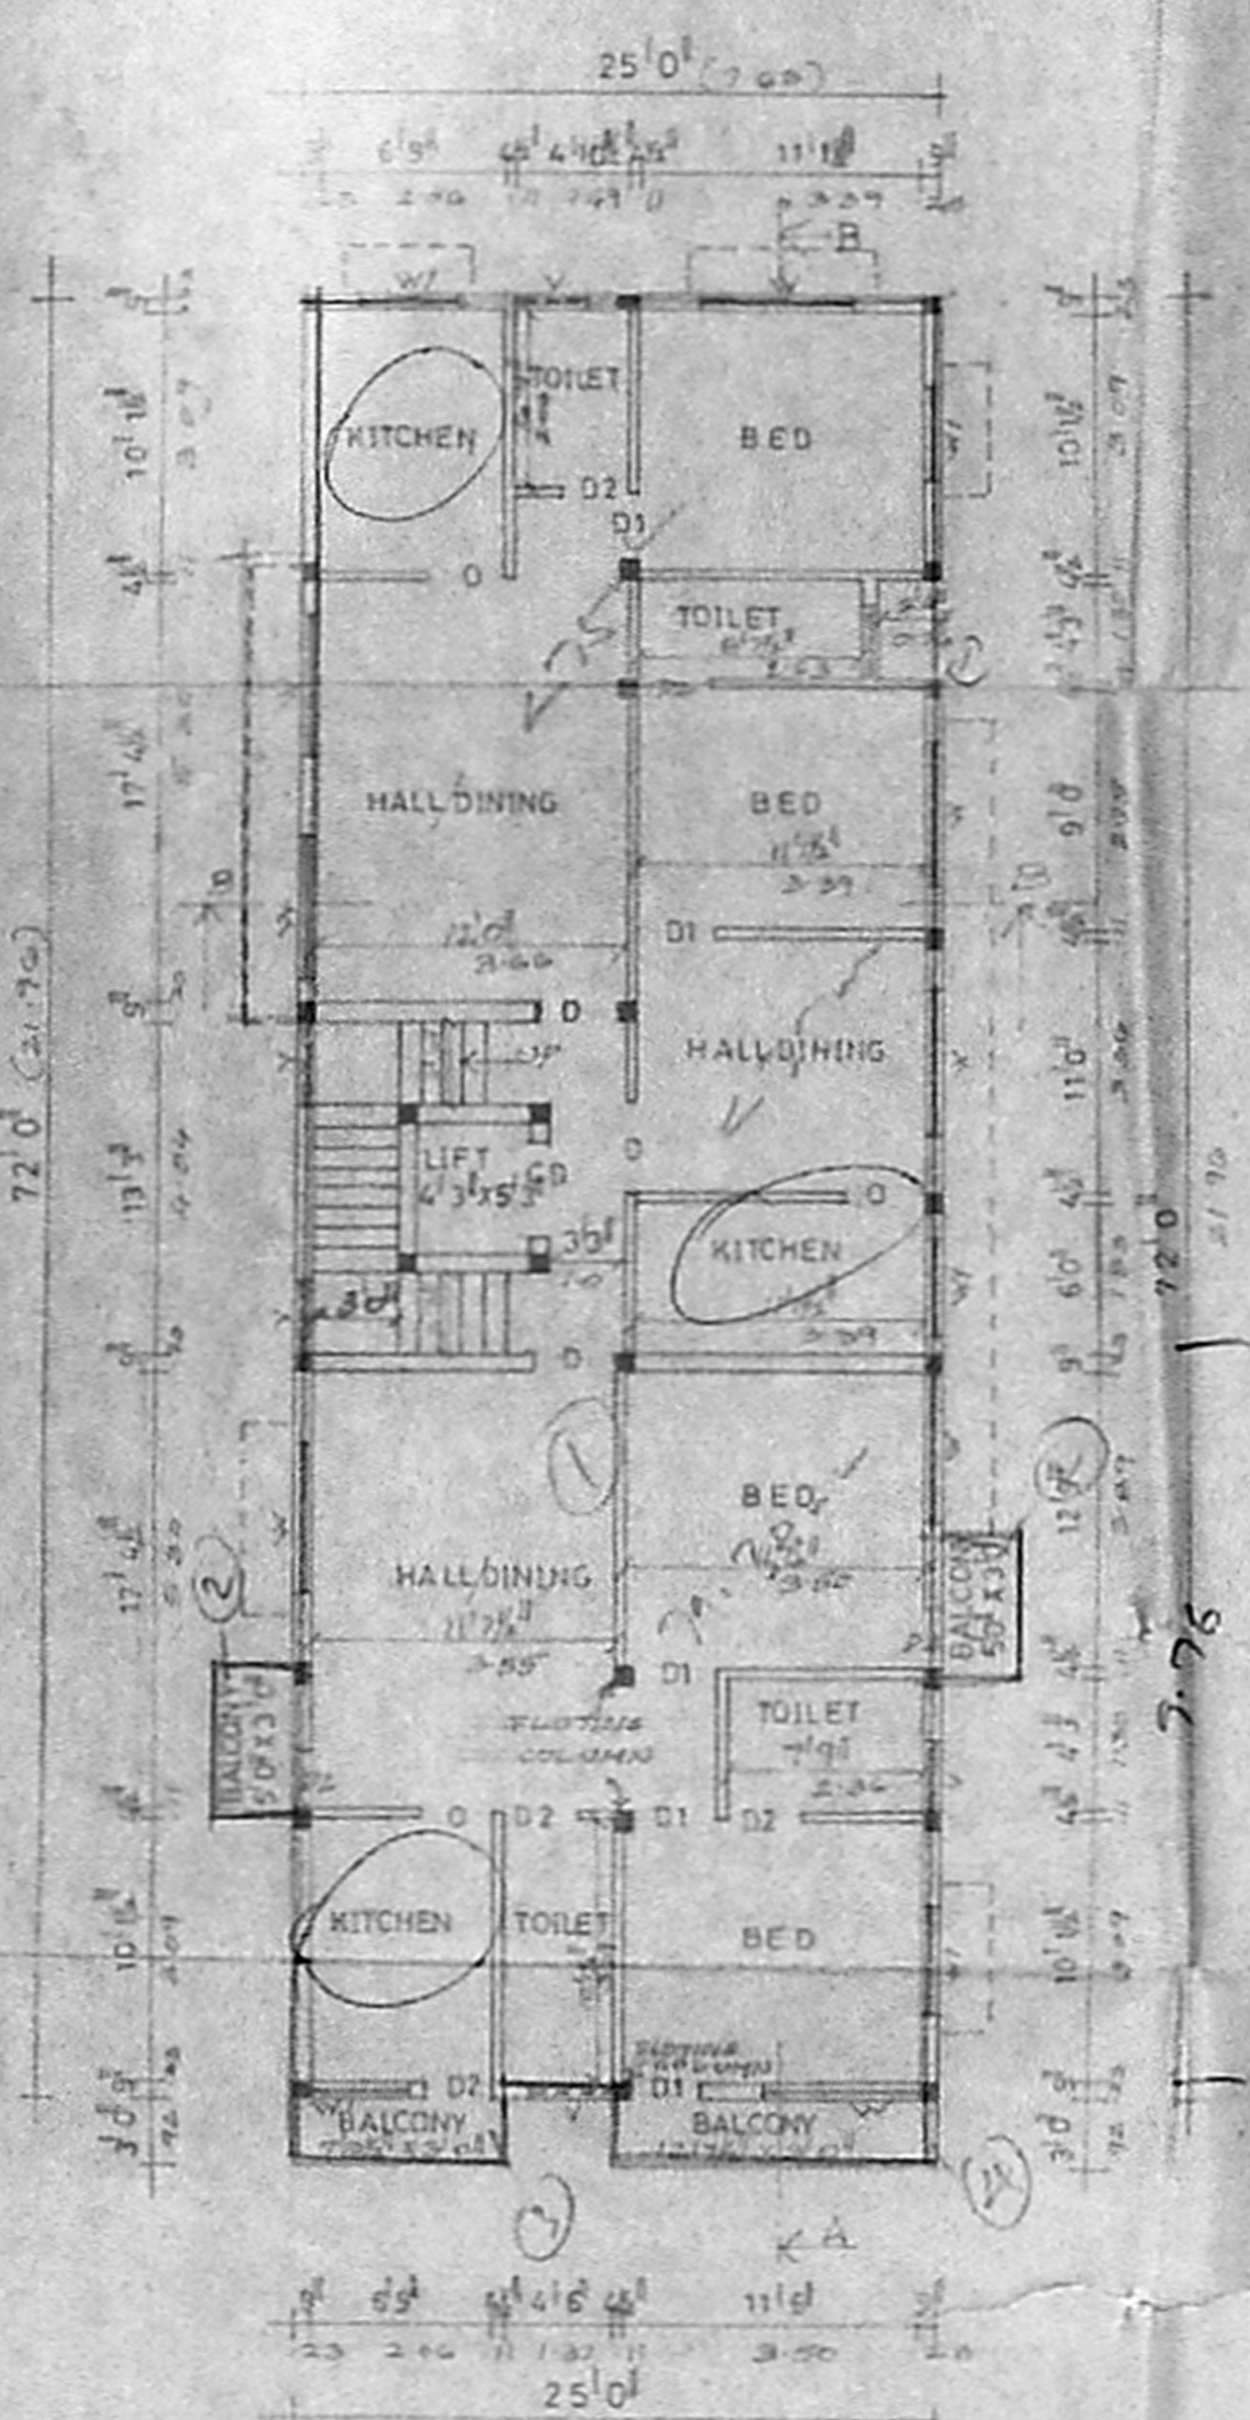

FIRST & SECOND FLOOR PLAN

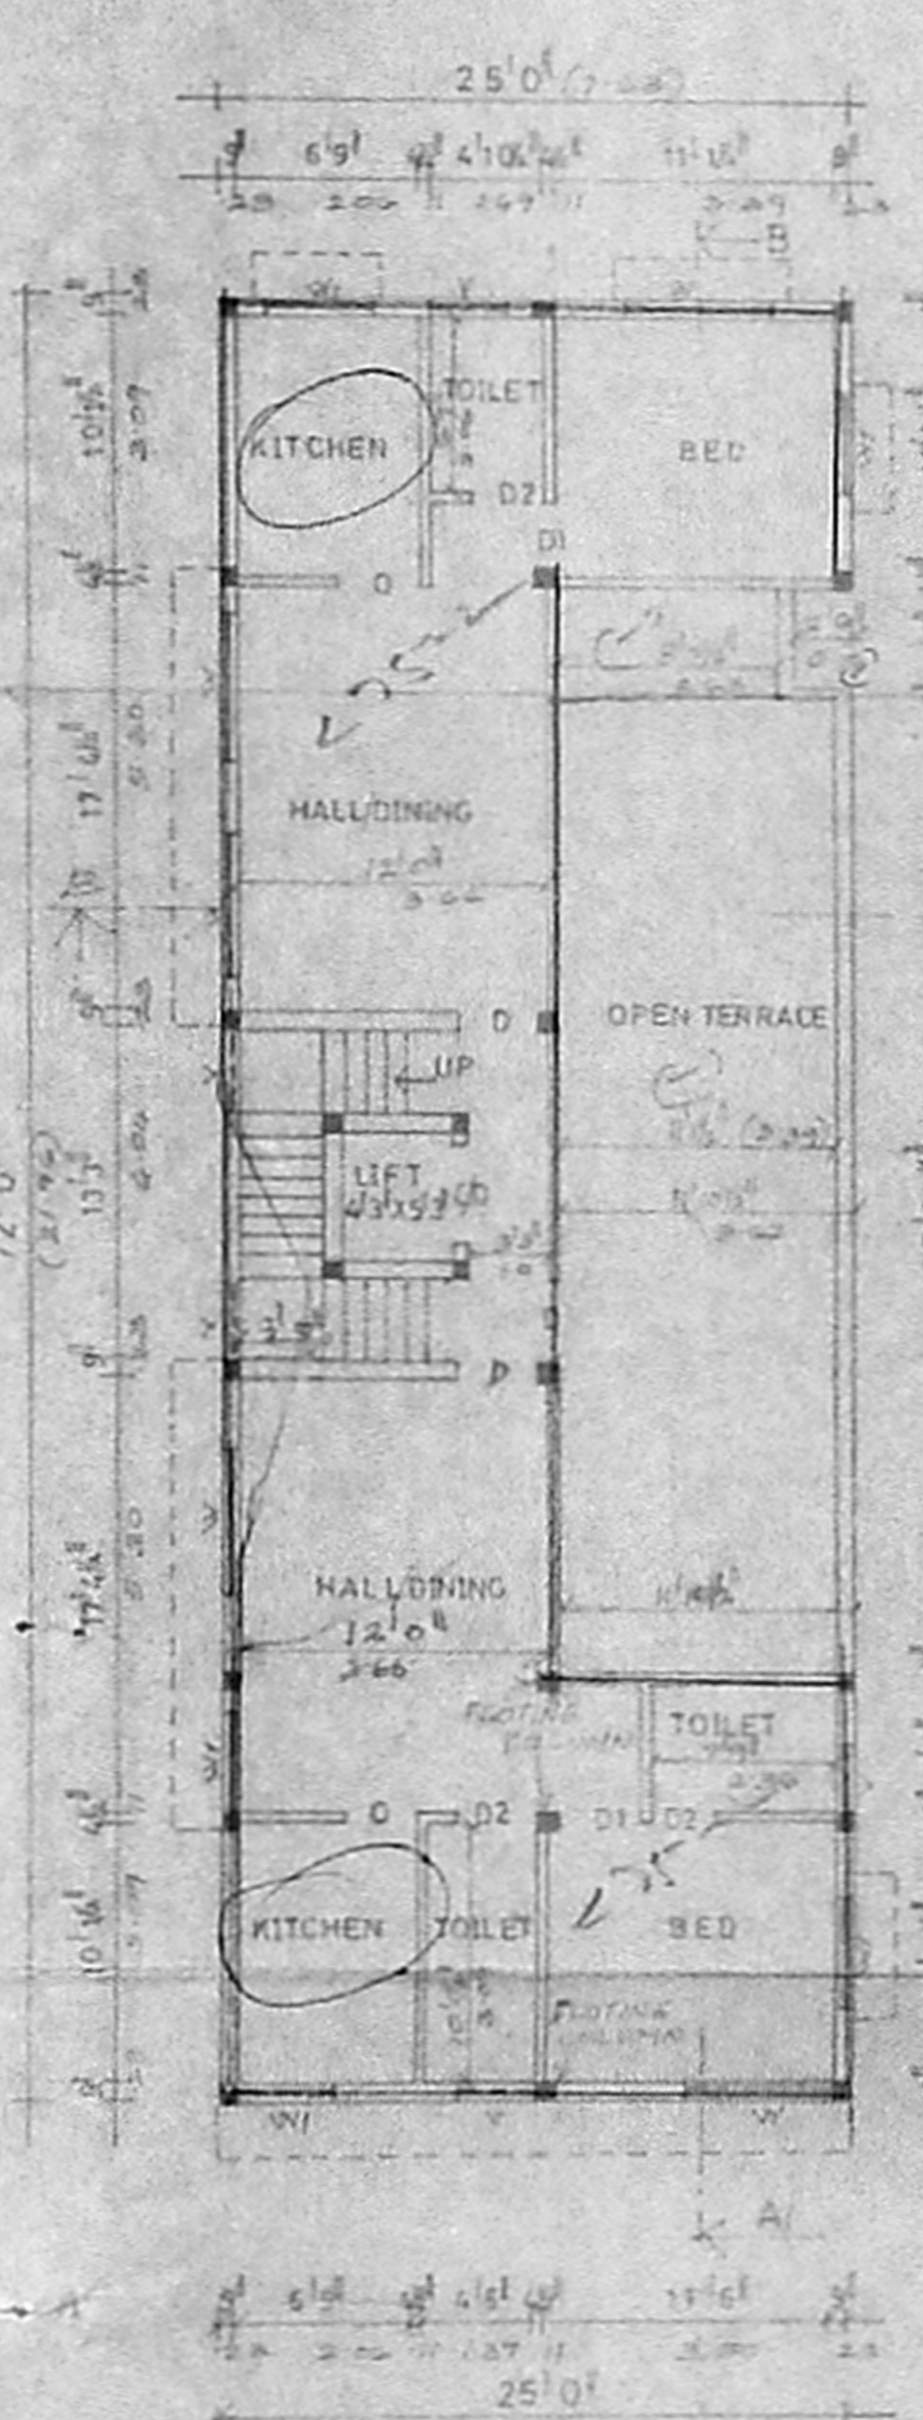

THIRD FLOOR PLAN

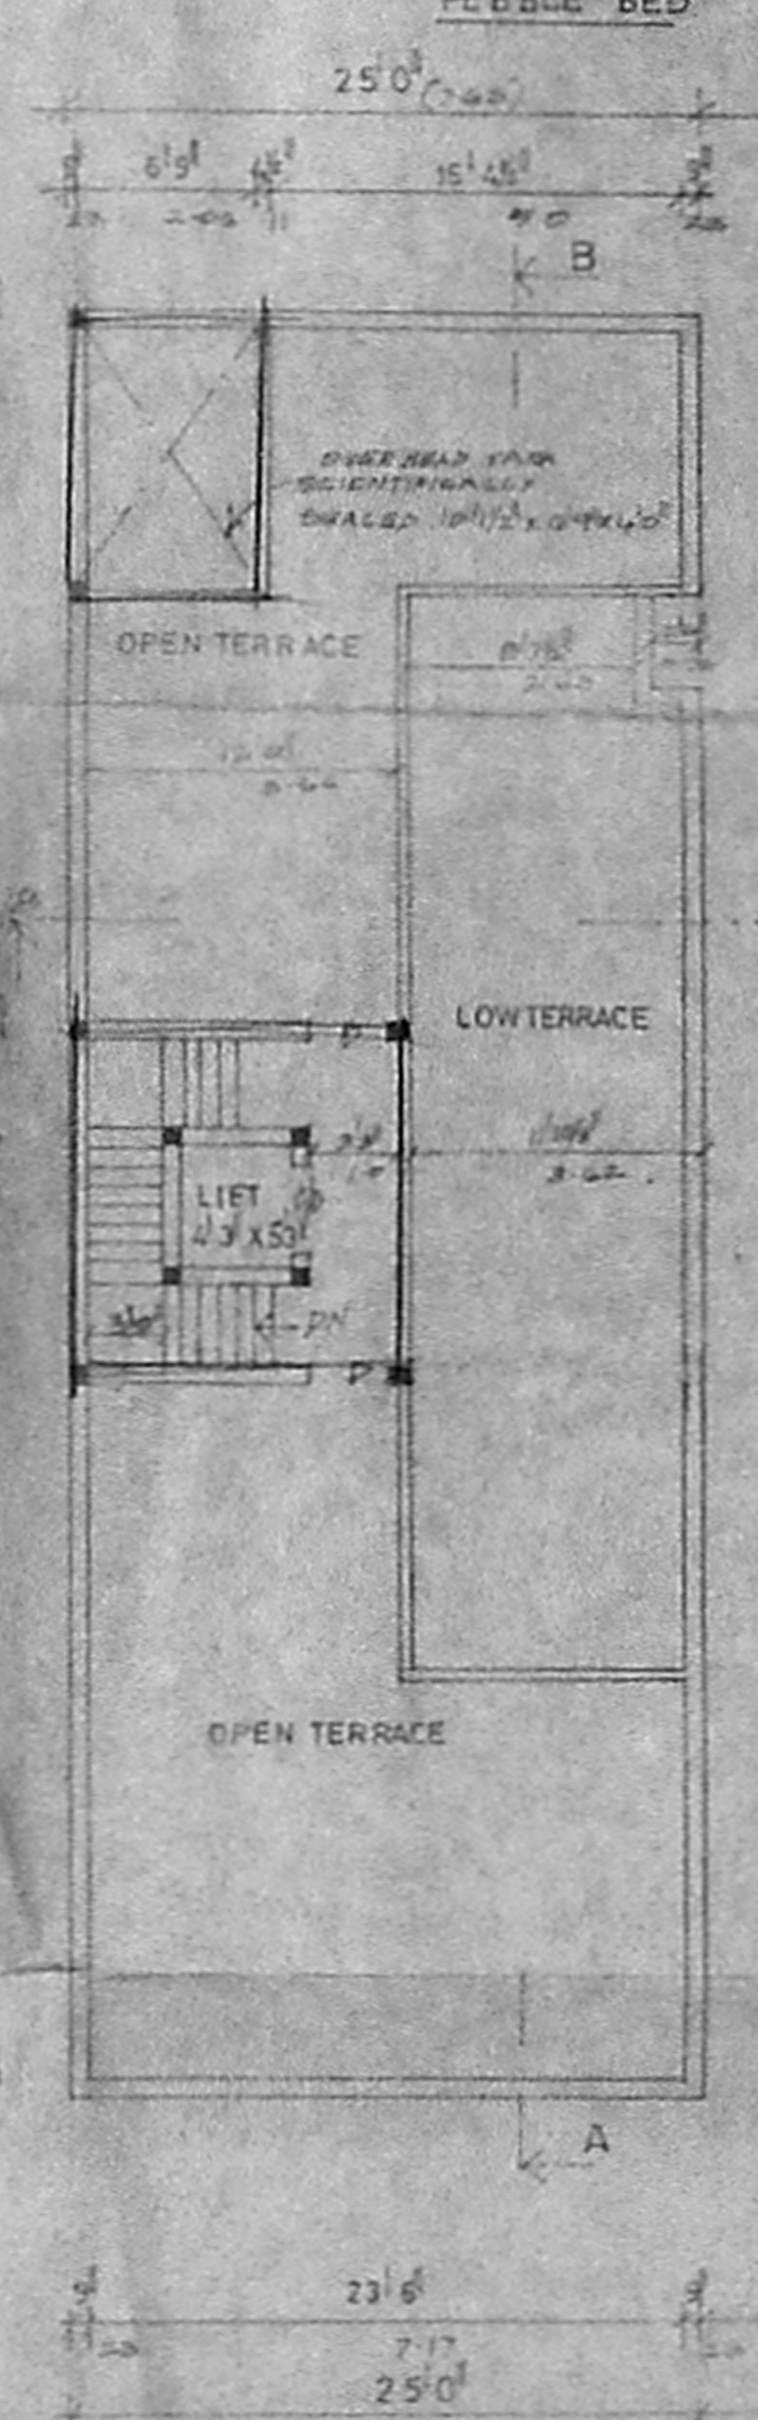

TERRACE FLOOR PLAN

87/05/01
 CMDA (B) No. 1
 C. No. 22/2924/199
 Asst.
 Surveyor
 P.A.
 AP
 D.P.

JOINERIES

D1 DOOR	3'0" x 7'0"
D2 DOOR	3'0" x 7'0"
D3 DOOR	2'0" x 7'0"
W WINDOW	6'0" x 4'0"
W1 WINDOW	4'0" x 4'0"
V VENTILATORE	3'0" x 2'0"
W2 WINDOW	3'0" x 4'0"

REFERENCE

PROPOSED	
ROAD	
BOUNDARY	

AREA DETAILS

	sqft	sqmtr
PLOT AREA	3960.30	368.05
GROUND FLOOR AREA	882.67	82.95
FIRST FLOOR AREA	1880.88	174.80
SECOND FLOOR AREA	1880.88	174.80
THIRD FLOOR AREA	1267.11	117.75
TOTAL FLOOR AREA	5921.54	550.33
COVERAGE	47.5%	
F.S.I	1.49	

PLAN SHOWING THE PROPOSED RESIDENTIAL BUILDING AT DOOR NO 5 & 6, PLOT NO 4 PT 26, IN S NO 232 part 233/5 PT, 225/PT, S NO 93/2, 94/2 VALLUVAR SALAI, JAGANATHAN NAGAR ARUMBARKAM, CHENNAI-106.

SCALE 1"=8'0"

A. Ramesh

OWNER'S SIGNATURE

A. Selvam
 A. SELVAM, B.E., AMIE, C. Eng (I), A.I.V.A.
 Consulting Civil Engineer Chartered Engineer
 Approved Valuer, Licensed Surveyor
 Class-1, Reg. No: 319/99-2000
 Corporation of Chennai.
 No. 1/370, Mogappair East,
 CHENNAI-600 050.
 Ph: 6248264

LICENSED SURVEYOR