



PLAN SHOWING THE PROPOSED FLATS BUILDING IN ARYA GOWDER ROAD WEST MAMBALAM, ( OLD SURVEY NO : 160 / 3 ) NEW SURVEY NO:160/5  
KODAMBAKKAM VILLAGE, CHENNAI CORPORATION, T.S.No:16/1, BLOCK No:38, KODAMBAKKAM DIVISION, MAMBALAM GUINDY TALUK. MUNICIPAL DOOR NO : 6/2

(OLD S.NO : 160/7 - AS PER PATTI)


OMDA (B) 151/1 NO. 1  
C.No. (B2) 2839/2000  
BLM UNDER ROOF SLAB  
Asst.  
Scrutiny INTEL & SHADHAI  
P.A.S. 2012  
B 8/11 CH 114  
AP.313

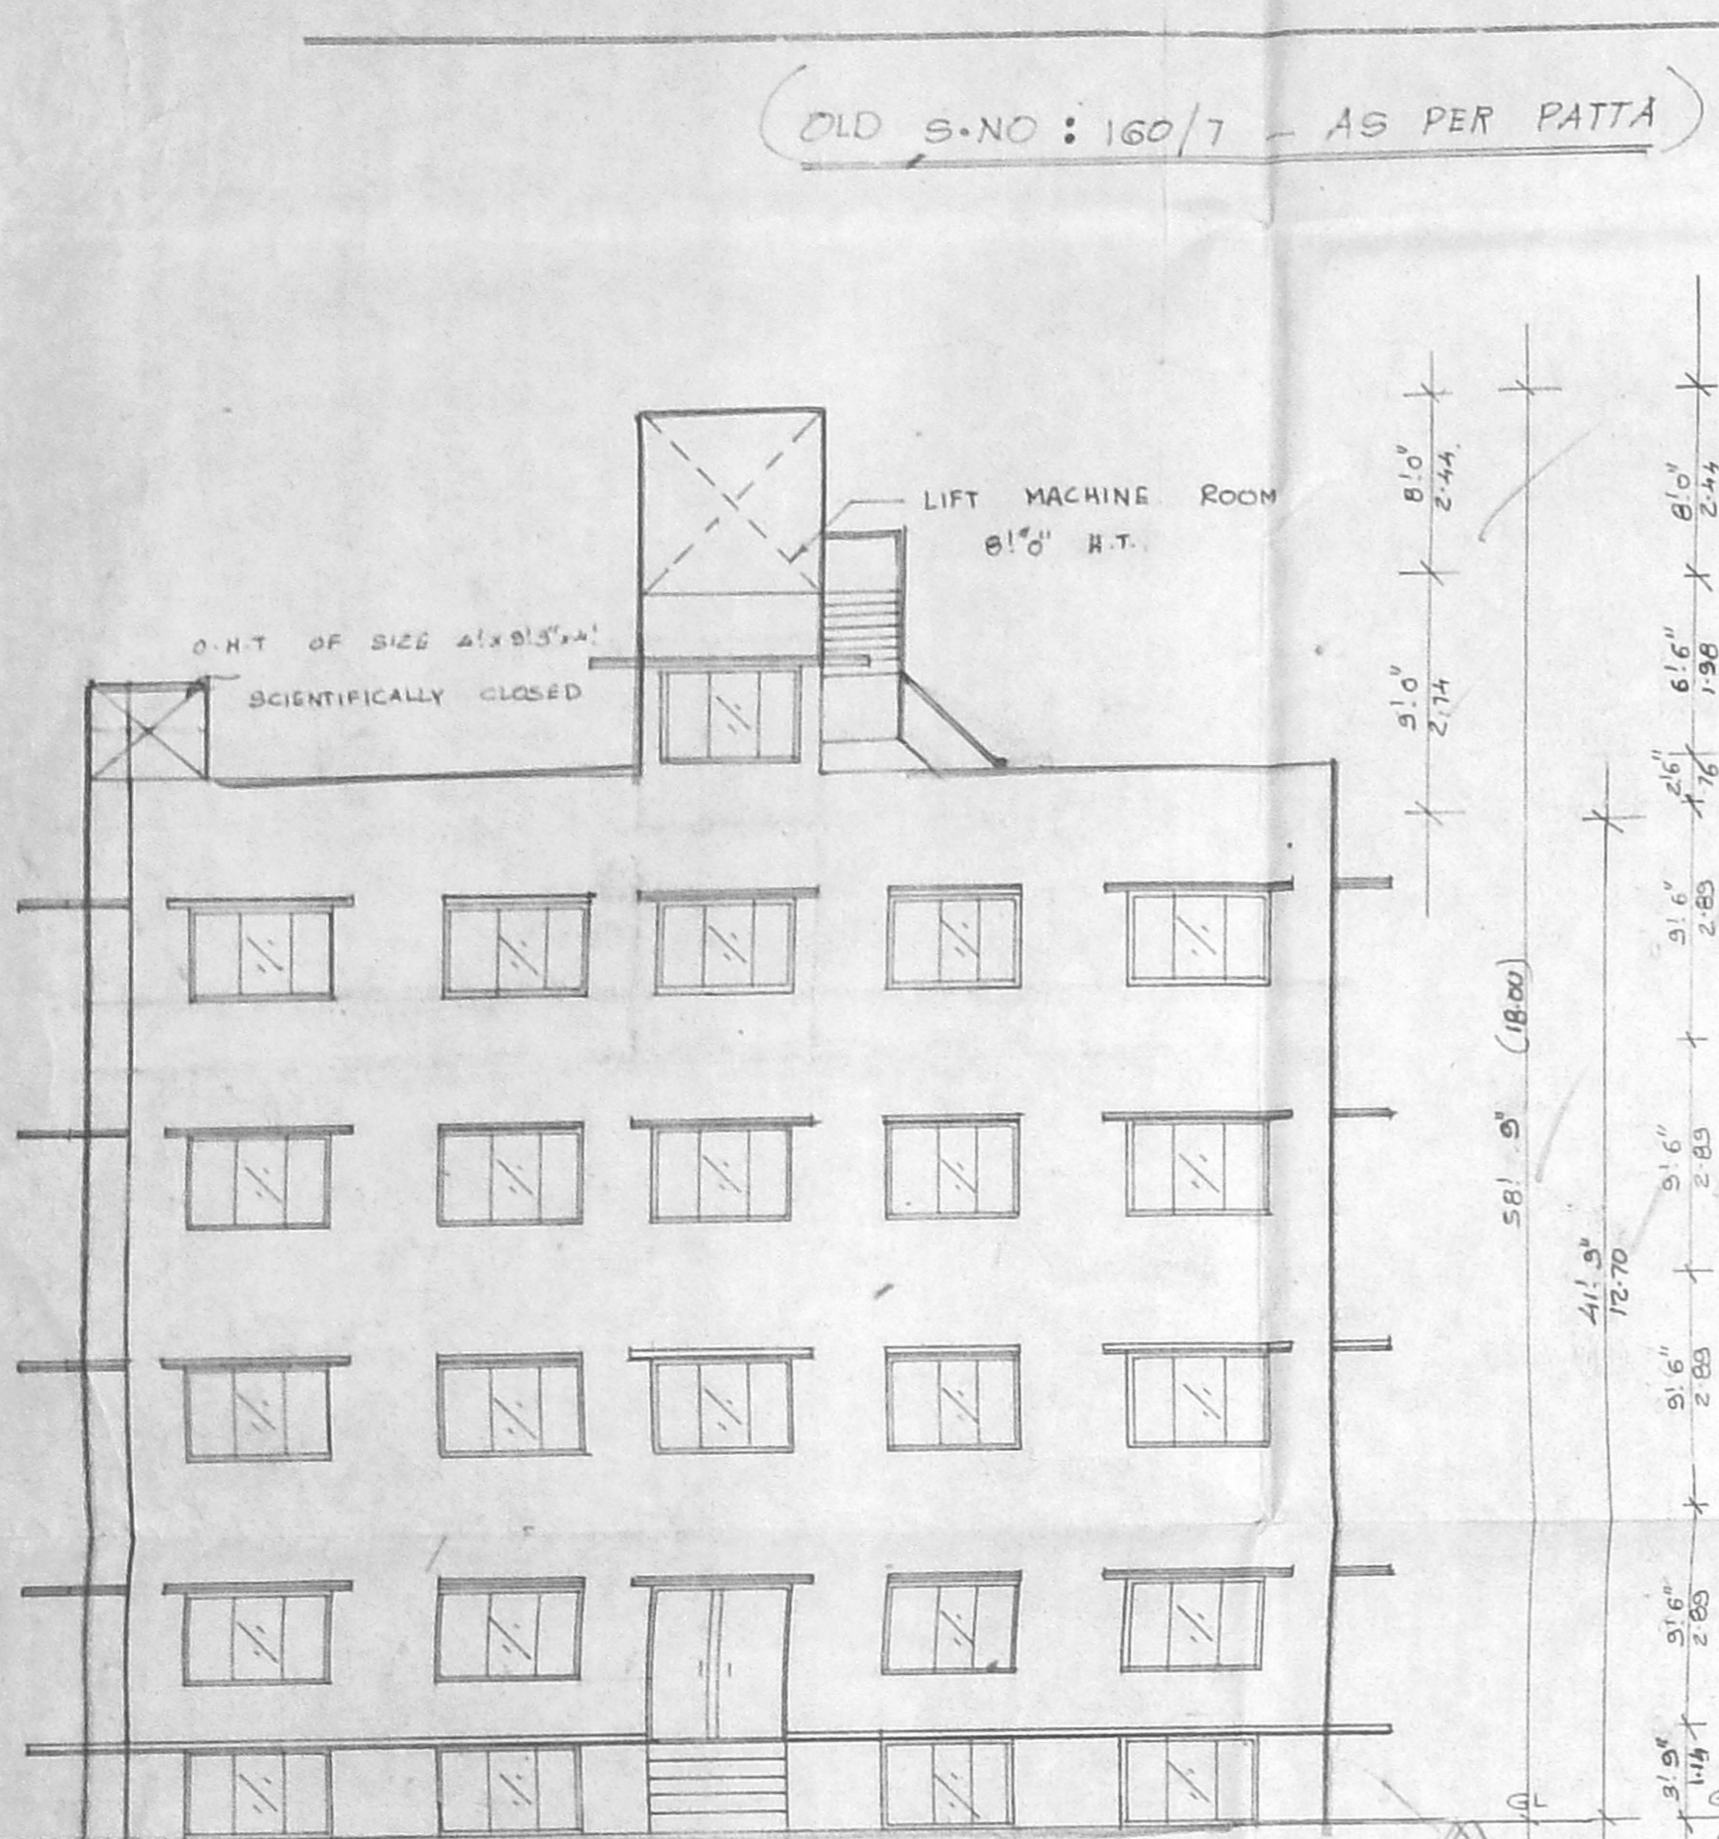


ELEVATION

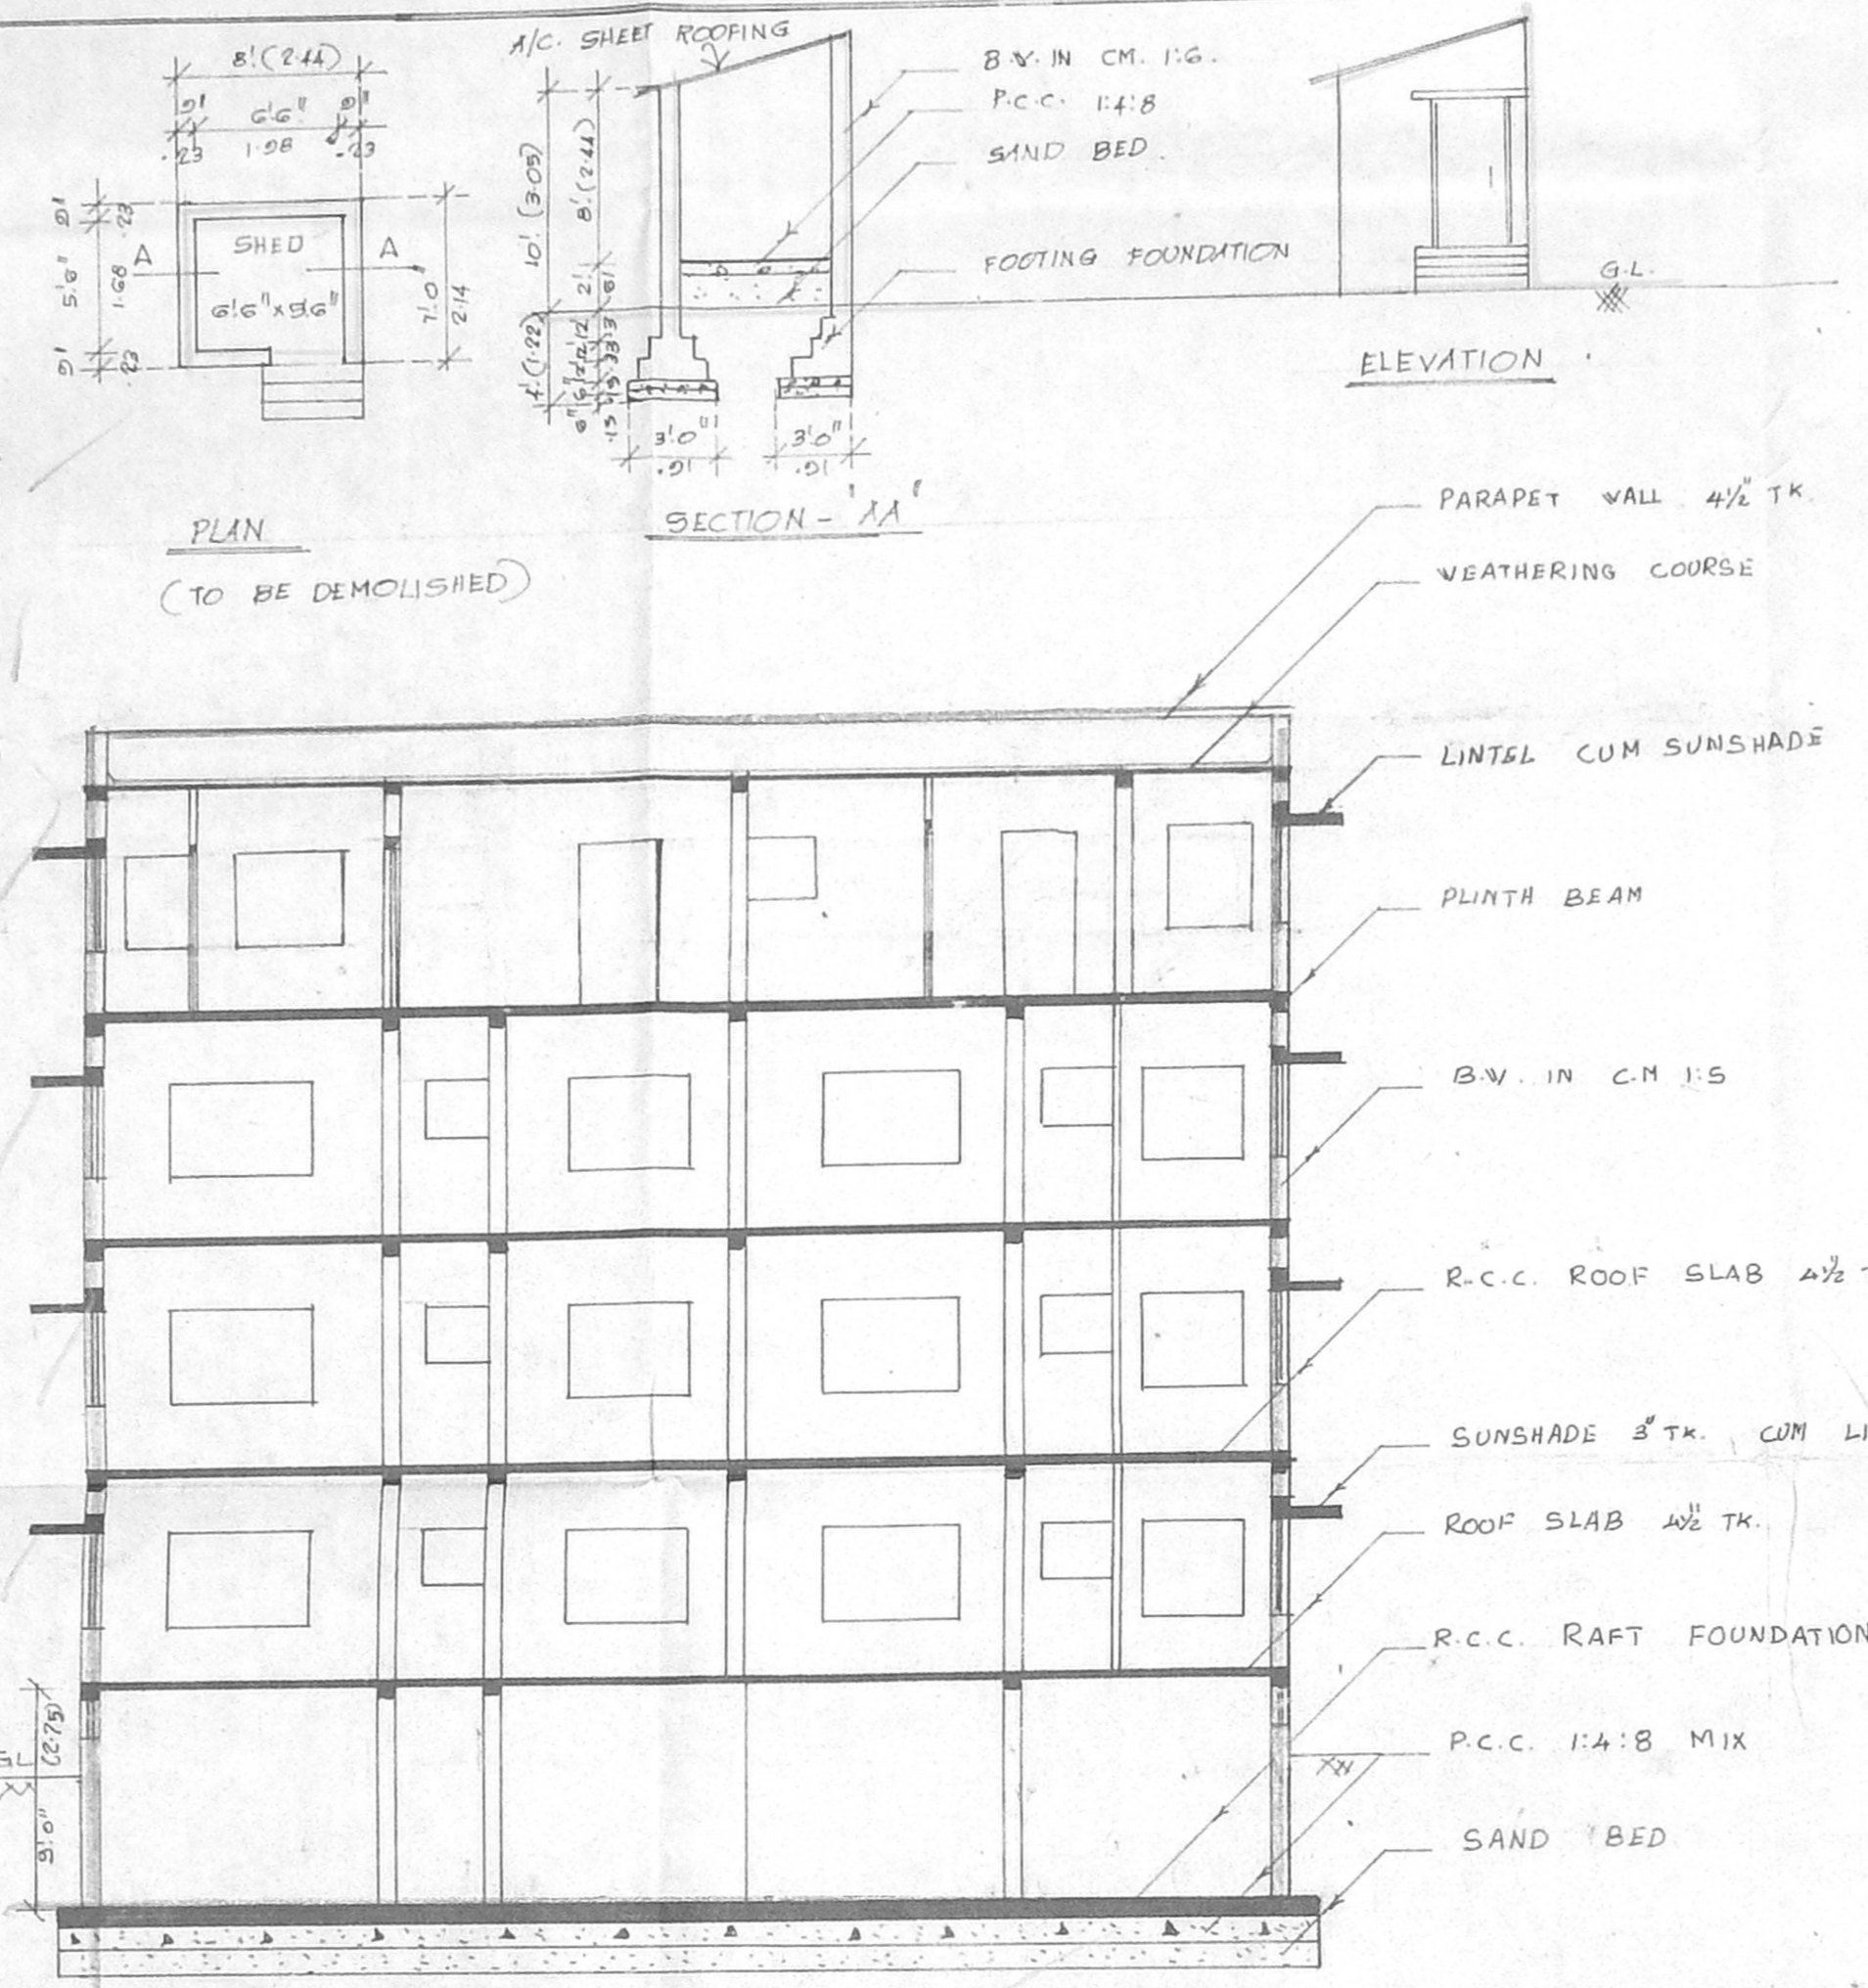


SECTION 'AA'

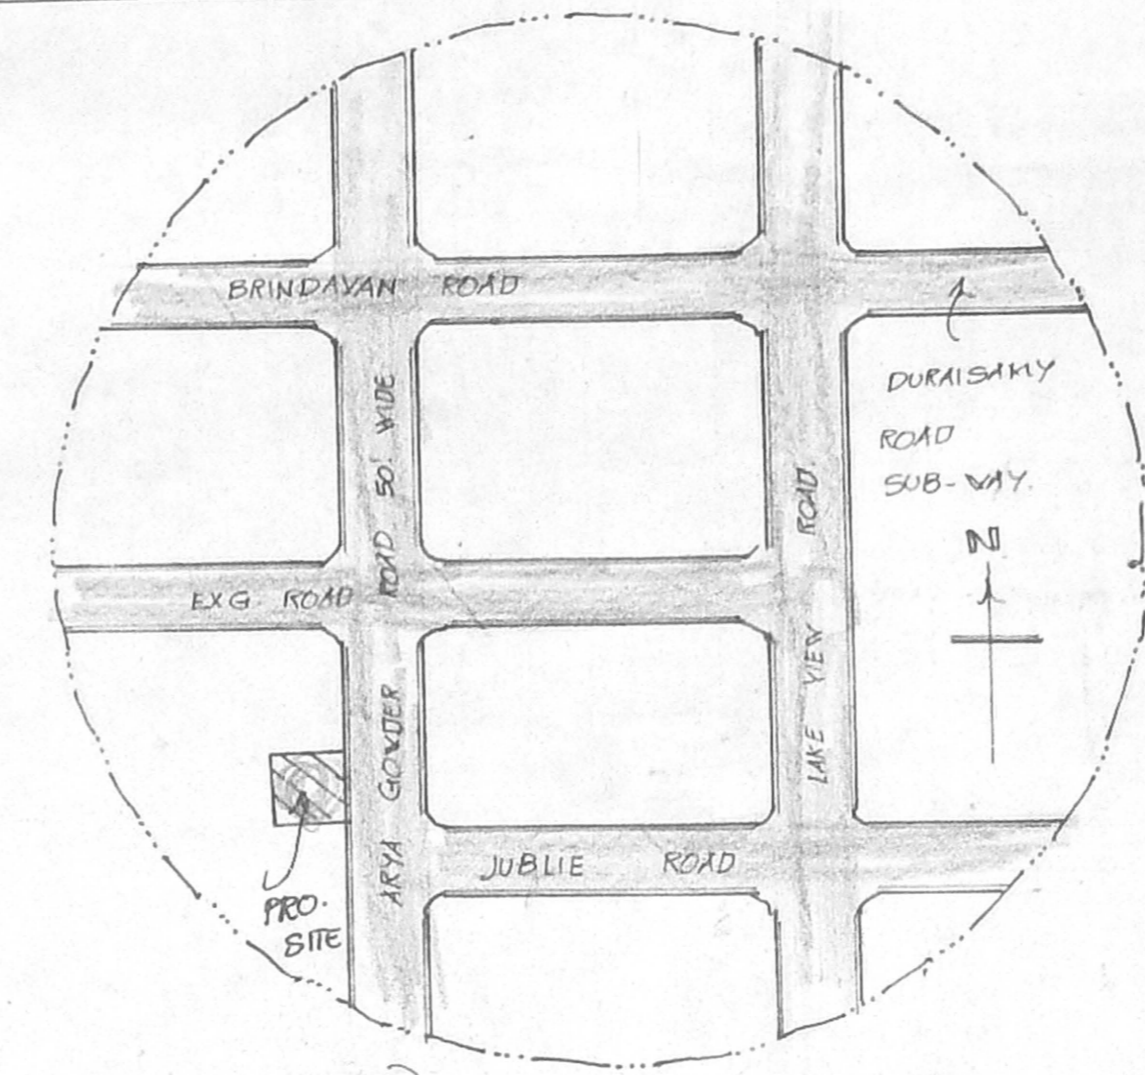

Key plan (NOT TO SCALE)

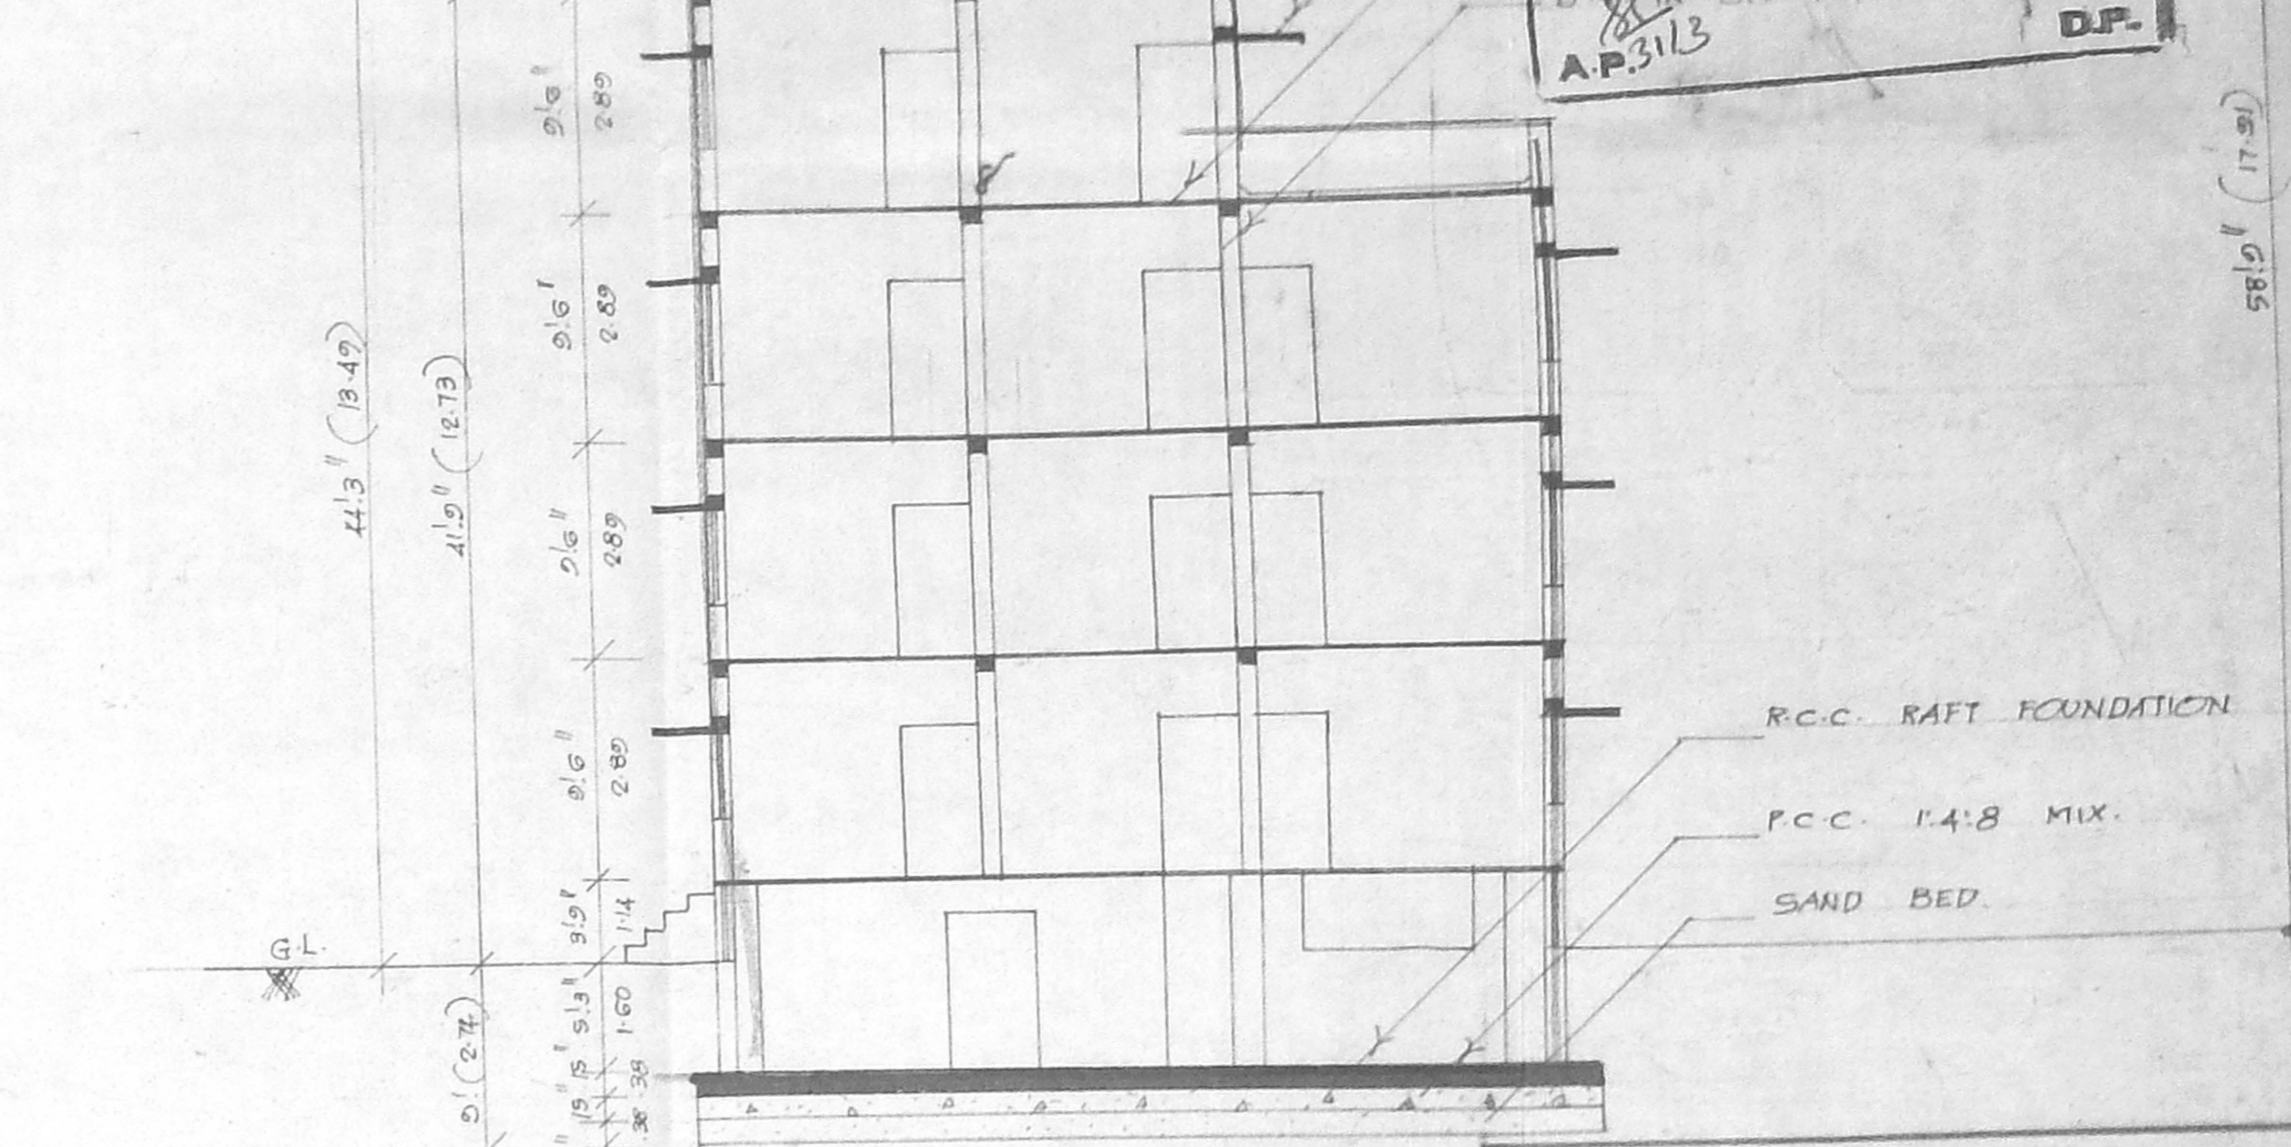

Section-BB'

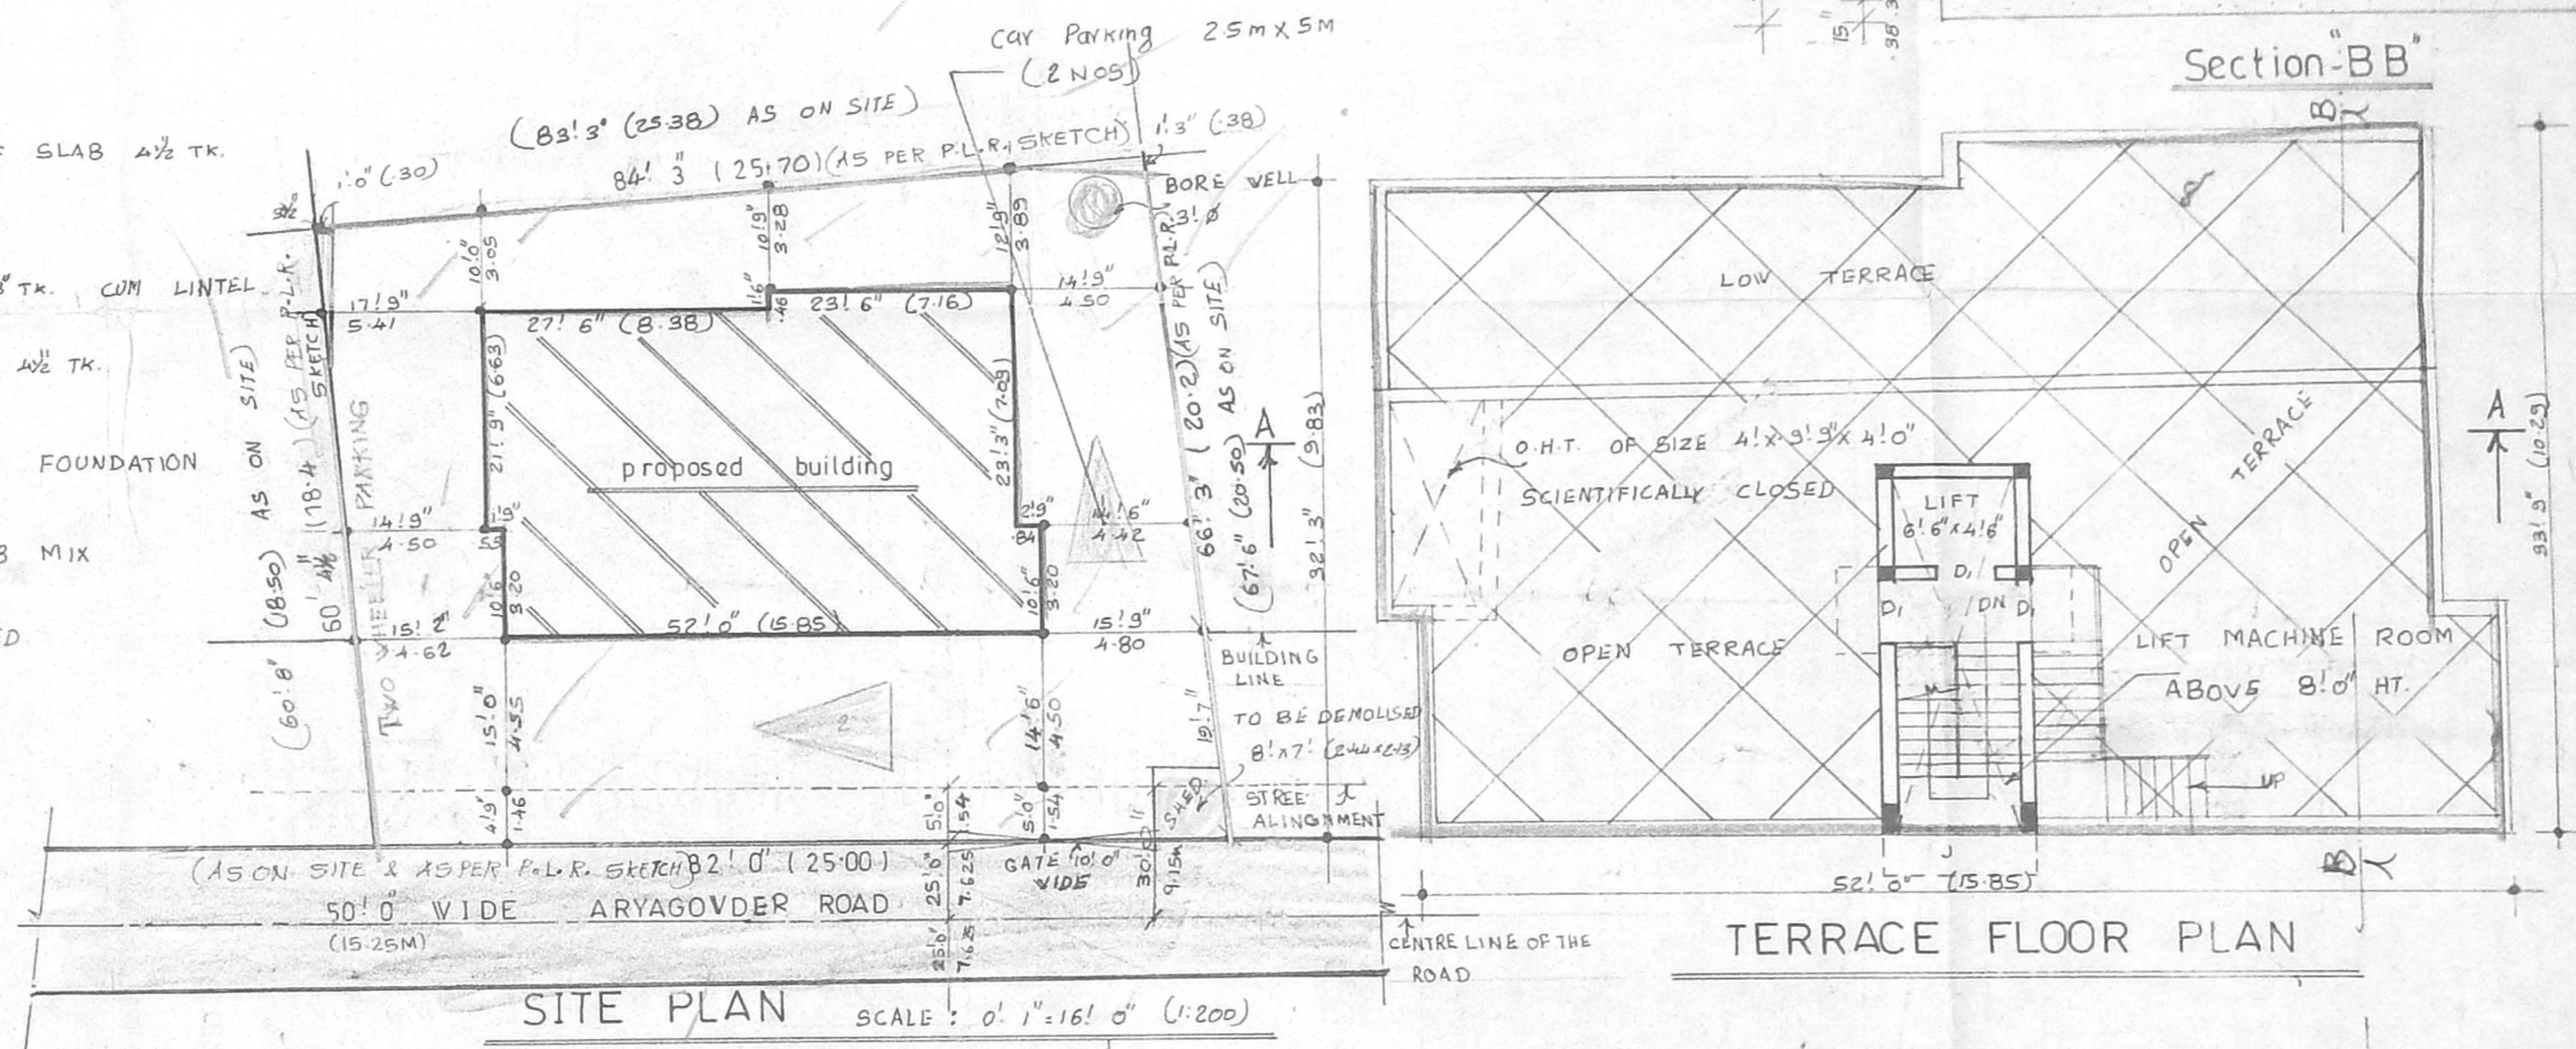

SITE PLAN SCALE : 1" = 161'0" (1:200)

Reference

DE	22	2'6" x 7'0"	(76 x 210)
V	VINDOV	6'0" x 4'0"	(183 x 122)
W	22	4'0" x 4'0"	(122 x 122)
WE	22	3'0" x 4'0"	(91 x 122)
V1	VENTILATOR	3'0" x 2'0"	(91 x 61)
V	22	6'0" x 2'0"	(183 x 61)
J	JALLY	6'6" x 4'0"	(198 x 122)
D	DOOR	6'0" x 7'0"	(183 x 210)
"	"	3'0" x 7'0"	(91 x 210)


AREA DETAIL

PLOT AREA :	5271.00 SFT	490.0 m <sup>2</sup>
BASEMENT FLOOR AREA:	1630.50	157.1
GROUND FLOOR AREA:	1630.50	157.1
FIRST FLOOR AREA:	1630.50	157.1
SECOND FLOOR AREA:	1630.50	157.1
THIRD FLOOR AREA :	1119.75	104.1
TOTAL FLOOR AREA:	7881.75	732.5
COVERAGE :	32%	
F. S. I. :	1:43	
SHED (TO BE DEMOLISHED) :	56.50 x 5.20 m <sup>2</sup>	


COLOUR INDEX

PROPOSED	
EXG. ROAD	
BOUNDARY	
DEMOLITION	


OWNER

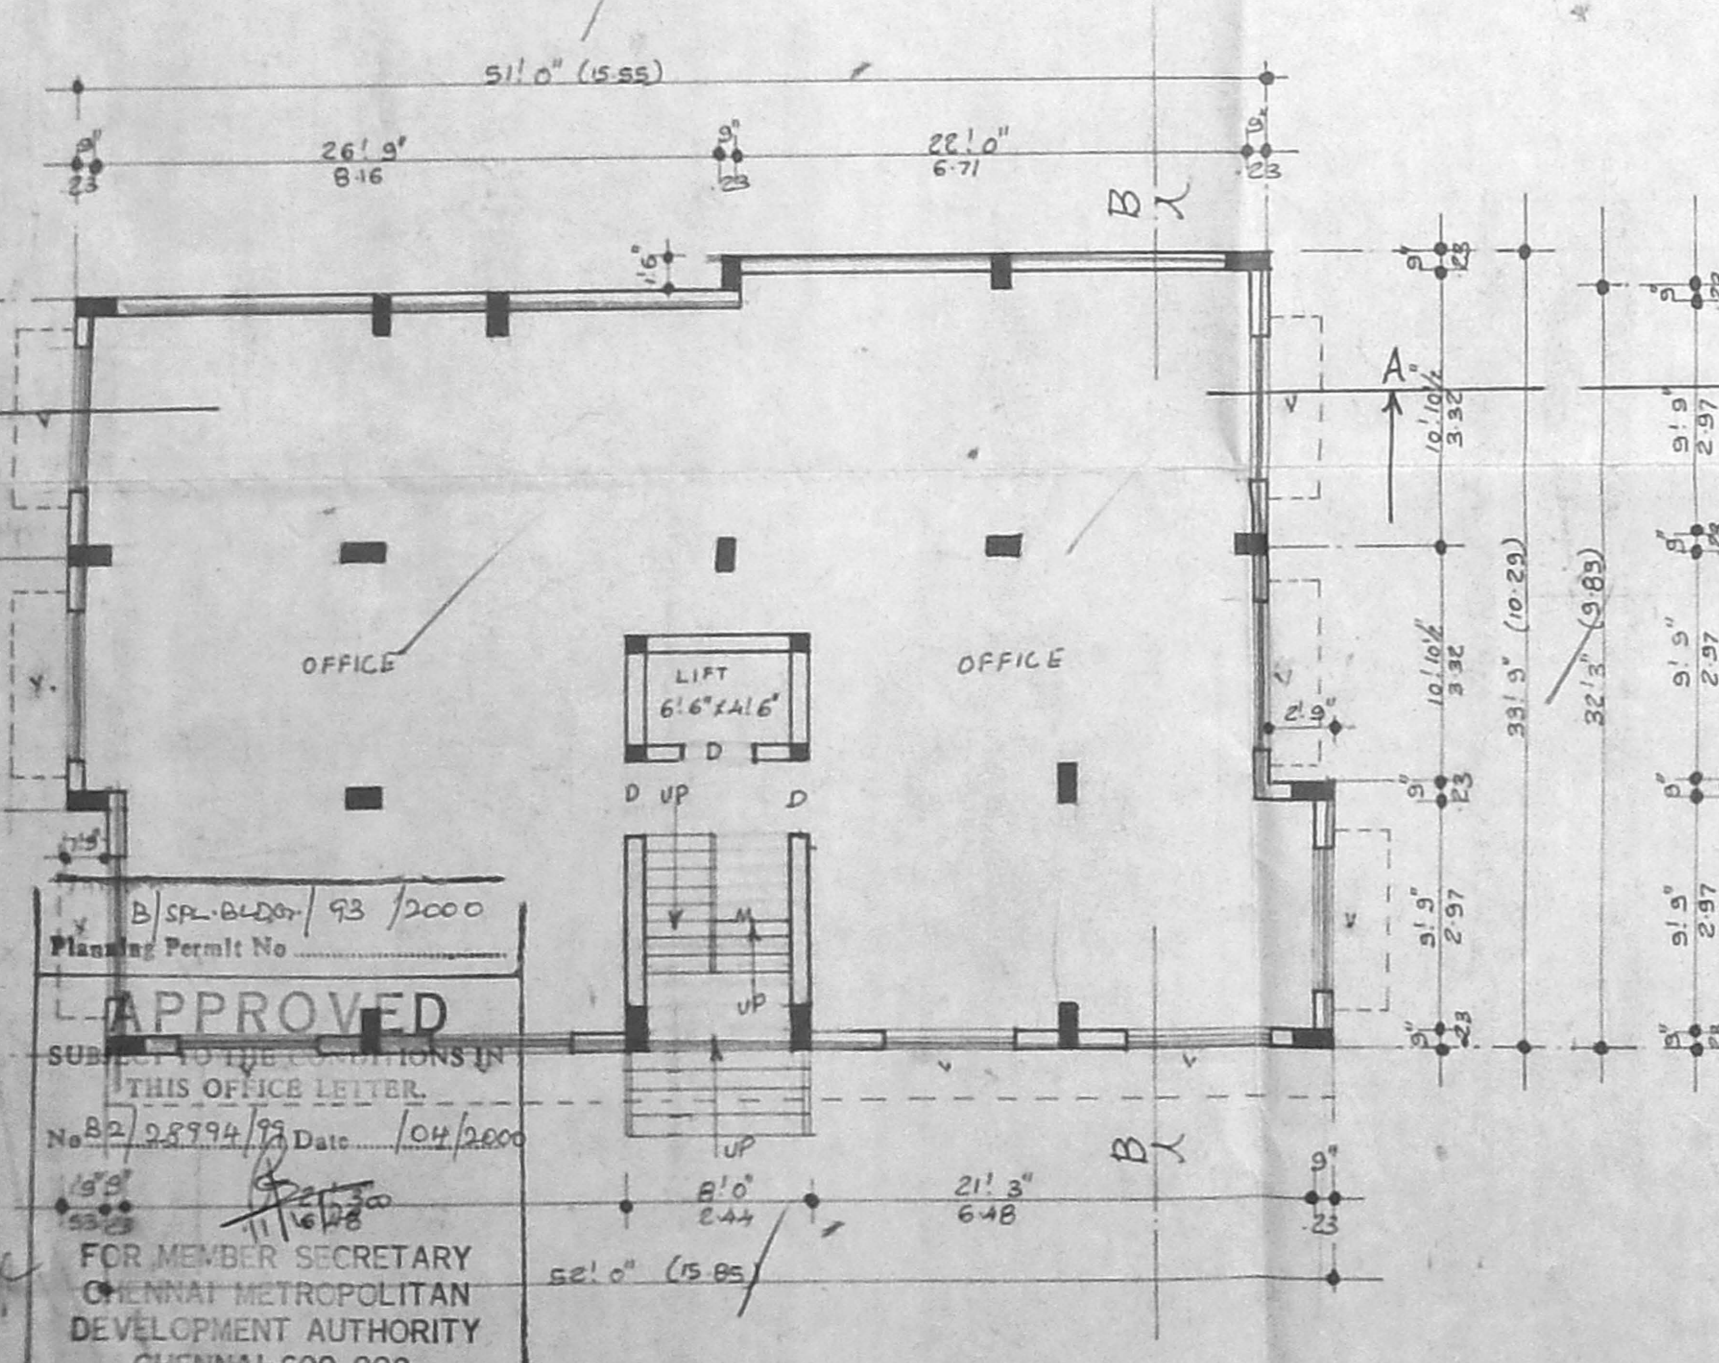

BASEMENT FLOOR PLAN

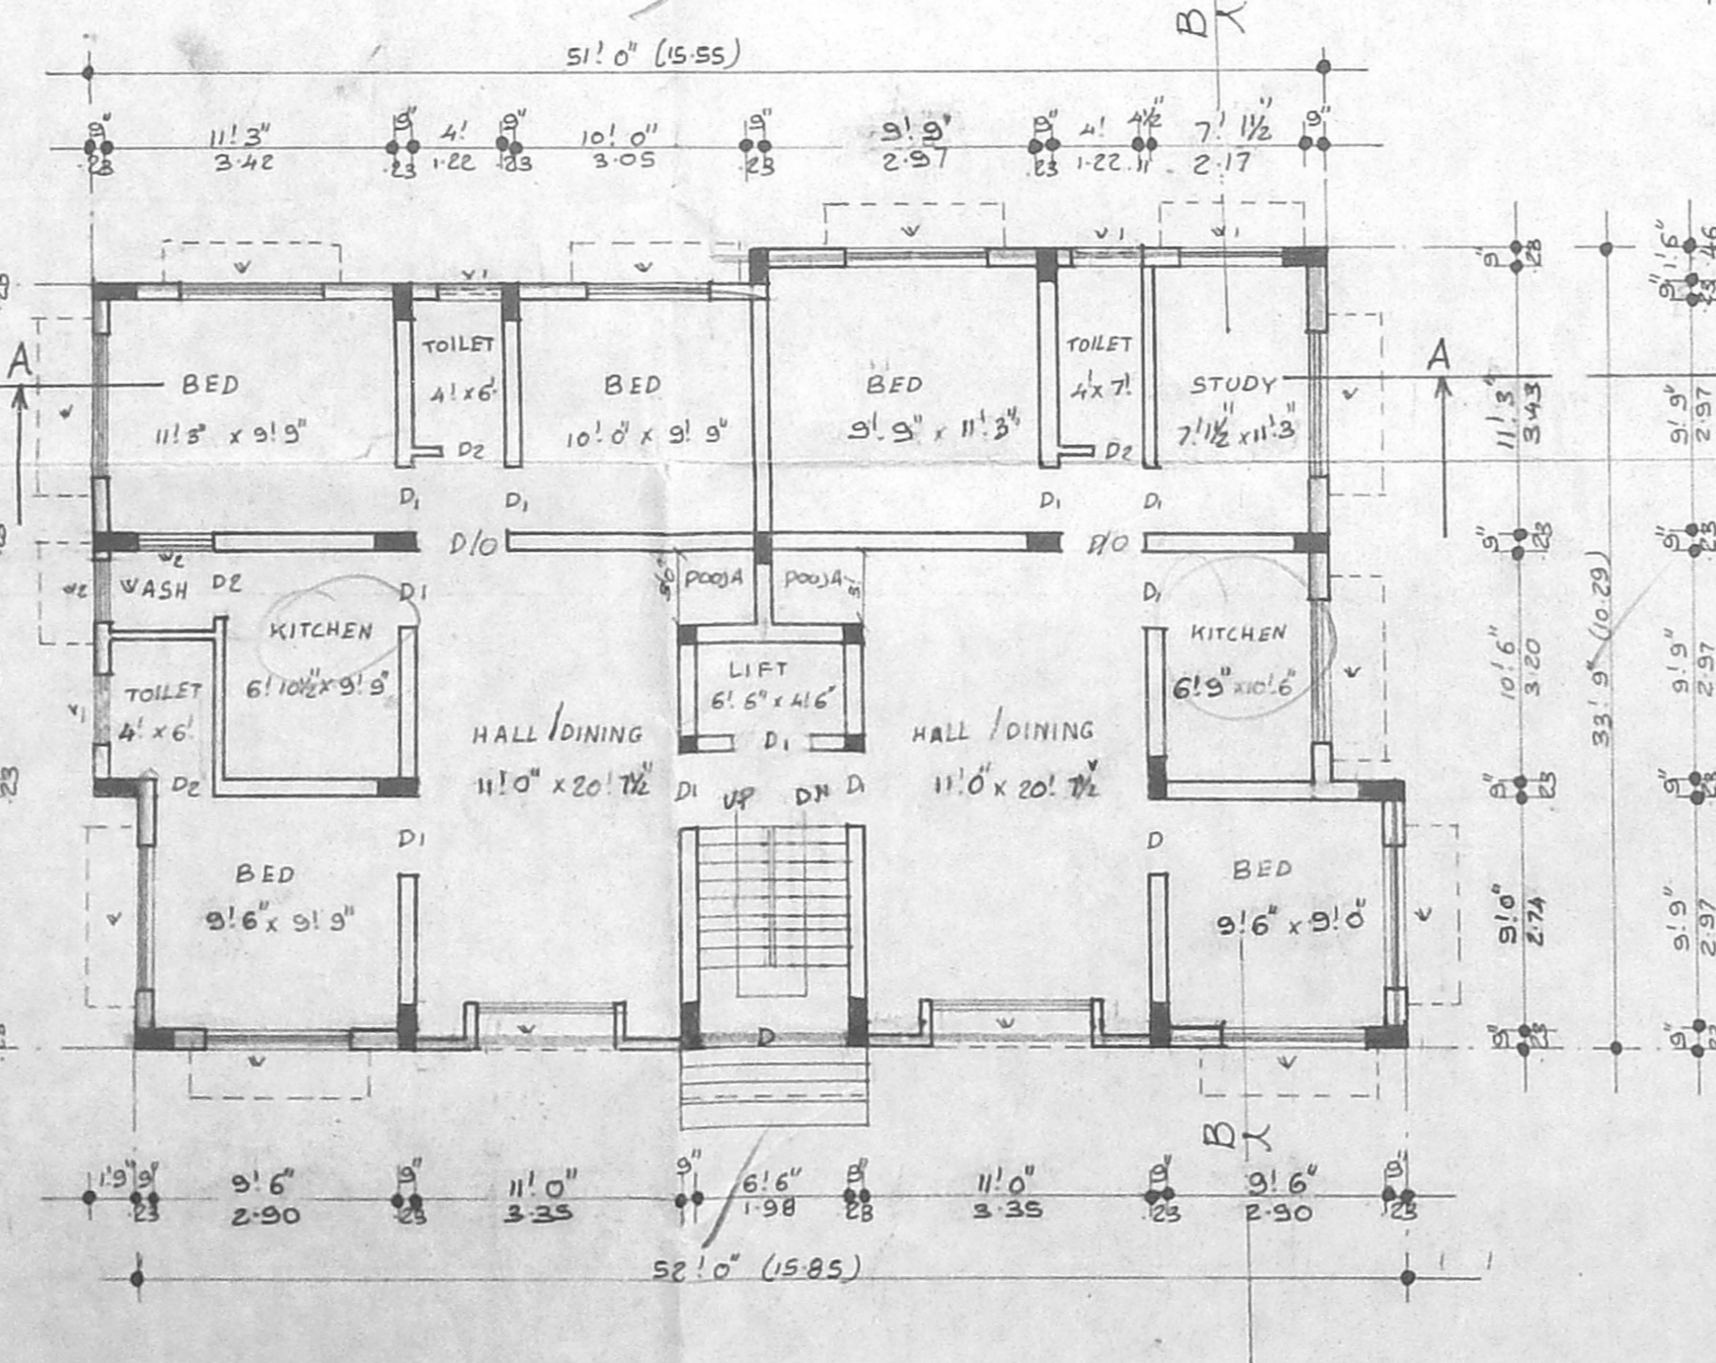


GROUND FLOOR PLAN

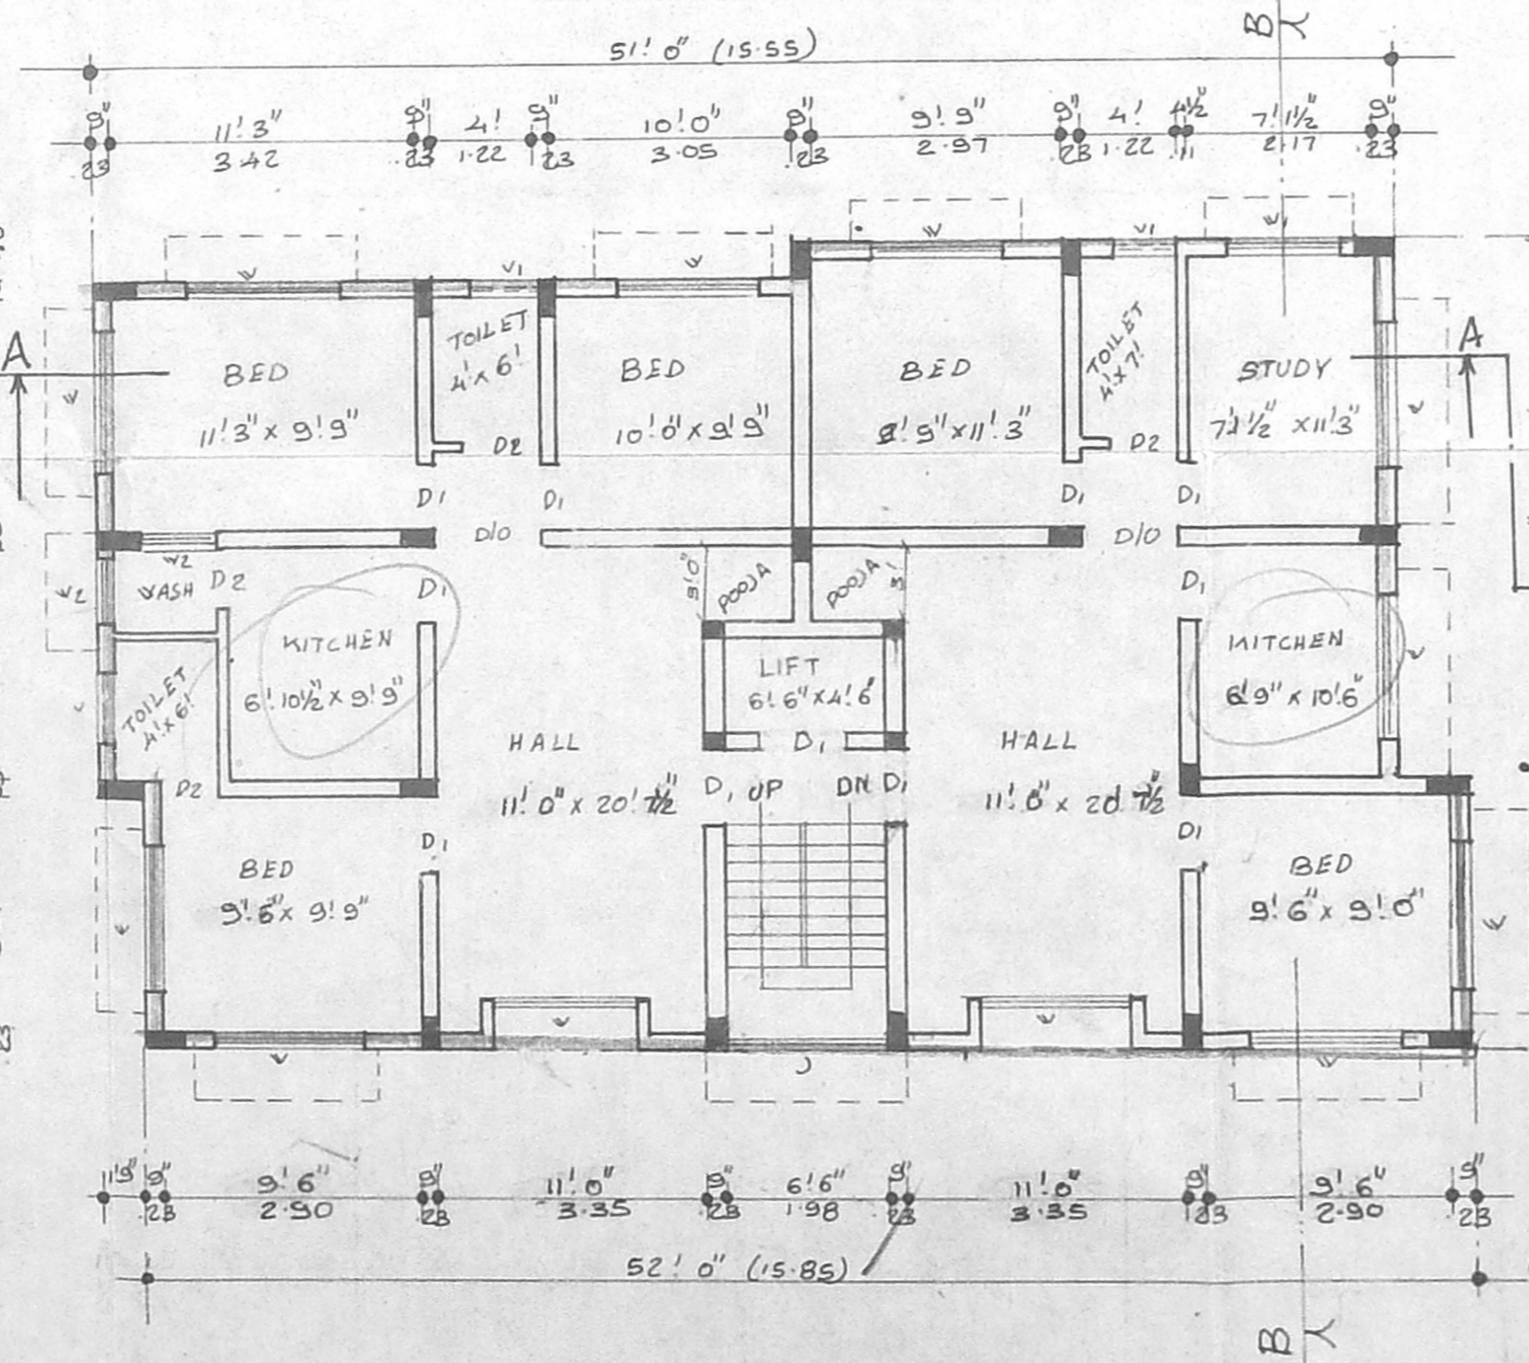

TYPICAL FLOOR PLAN

(First floor and Second floor)

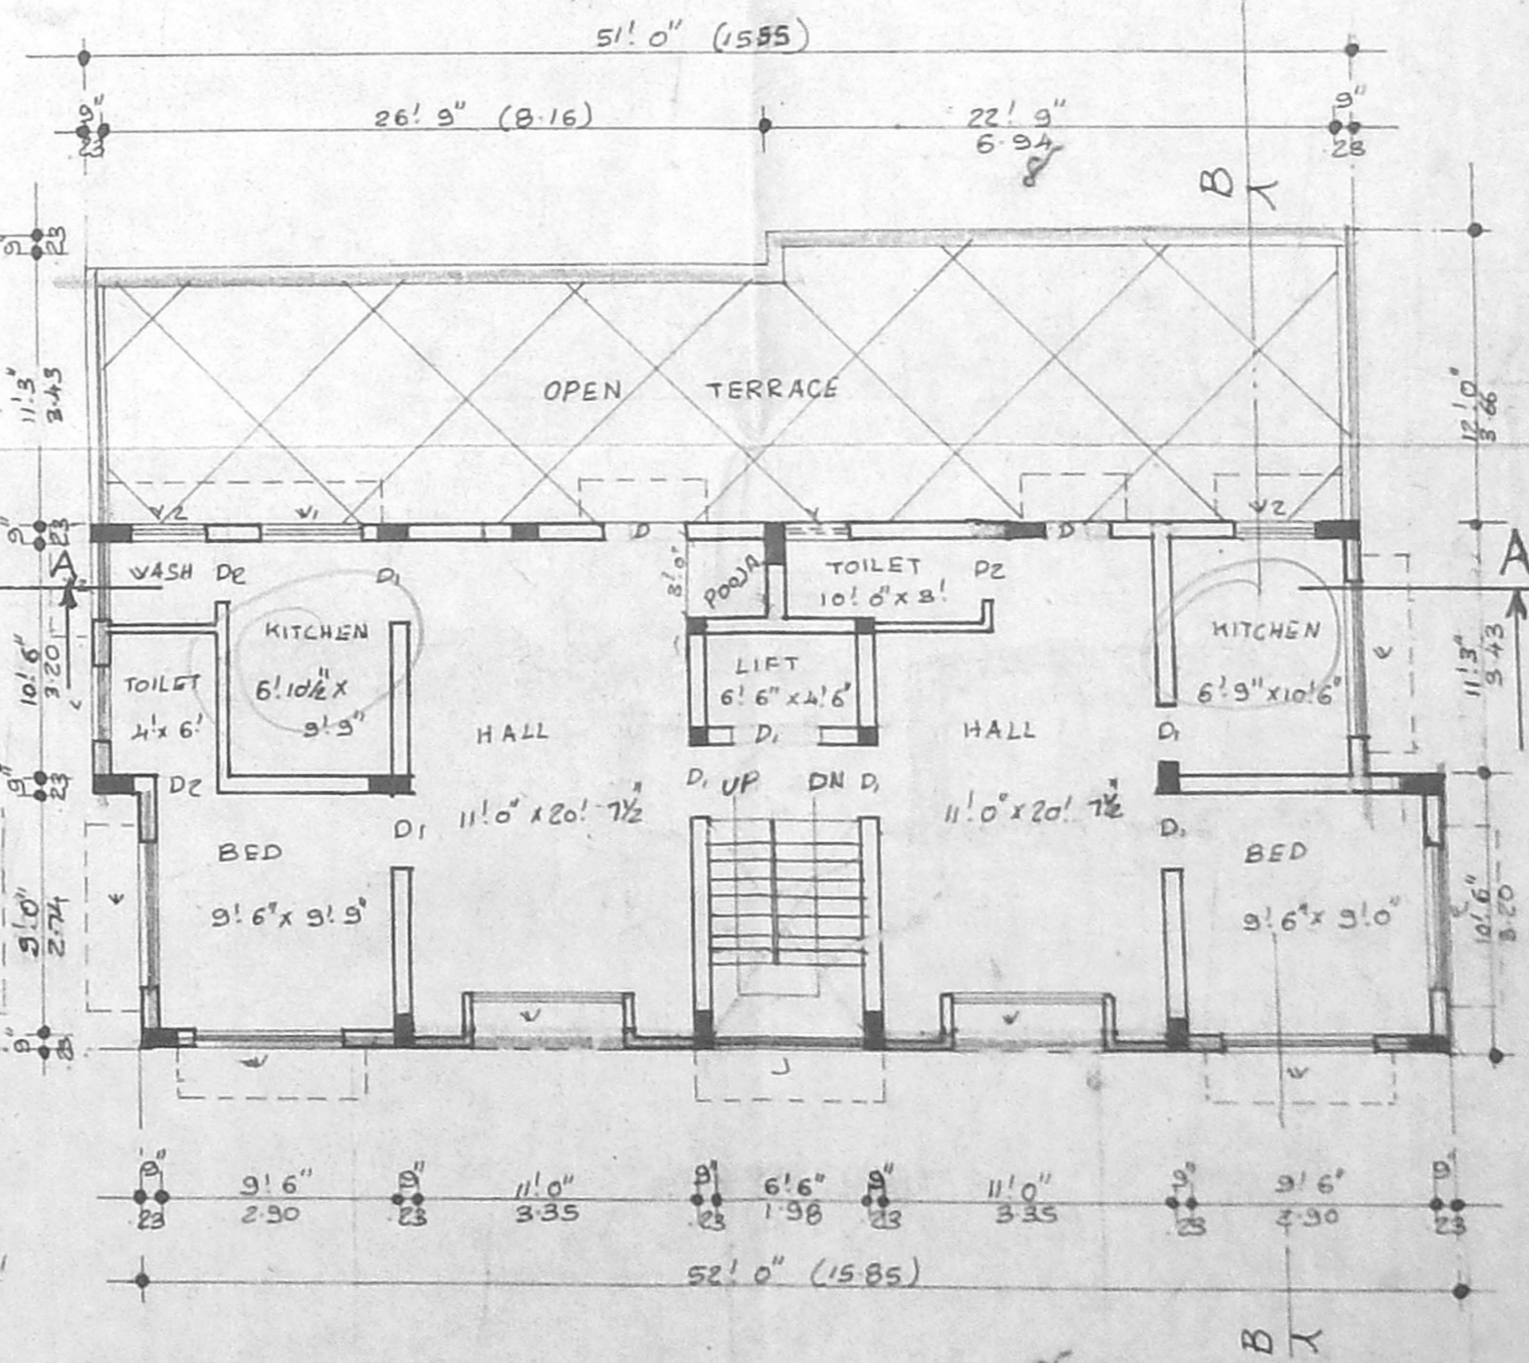

THIRD FLOOR PLAN

APPROVED  
FOR MEMBER SECRETARY  
CHENNAI METROPOLITAN  
DEVELOPMENT AUTHORITY  
CHENNAI-600 008.  
Date: 10/12/2000

K. SELVAM  
Consulting Civil Engineer, Chartered Engineer,  
Approved Valuer, Licensed Surveyor,  
Class-1, Reg. No. 319/99/2000  
Corporation of Chennai  
No 1 69, Mogappair East,  
Chennai-600 030.  
PH: 4248264  
(For GREEN CHANNEL ADMISSION NOT APPLICABLE)  
LICENSED SURVEYOR