




APPROVED
 SUBJECT TO THE CONDITIONS IN
 THE OFFER LETTER
 No. B2/29047/99 3-2000
 FOR THE RETARY
 CHENNAI METROPOLITAN
 DEVELOPMENT AUTHORITY
 CHENNAI-600 008.

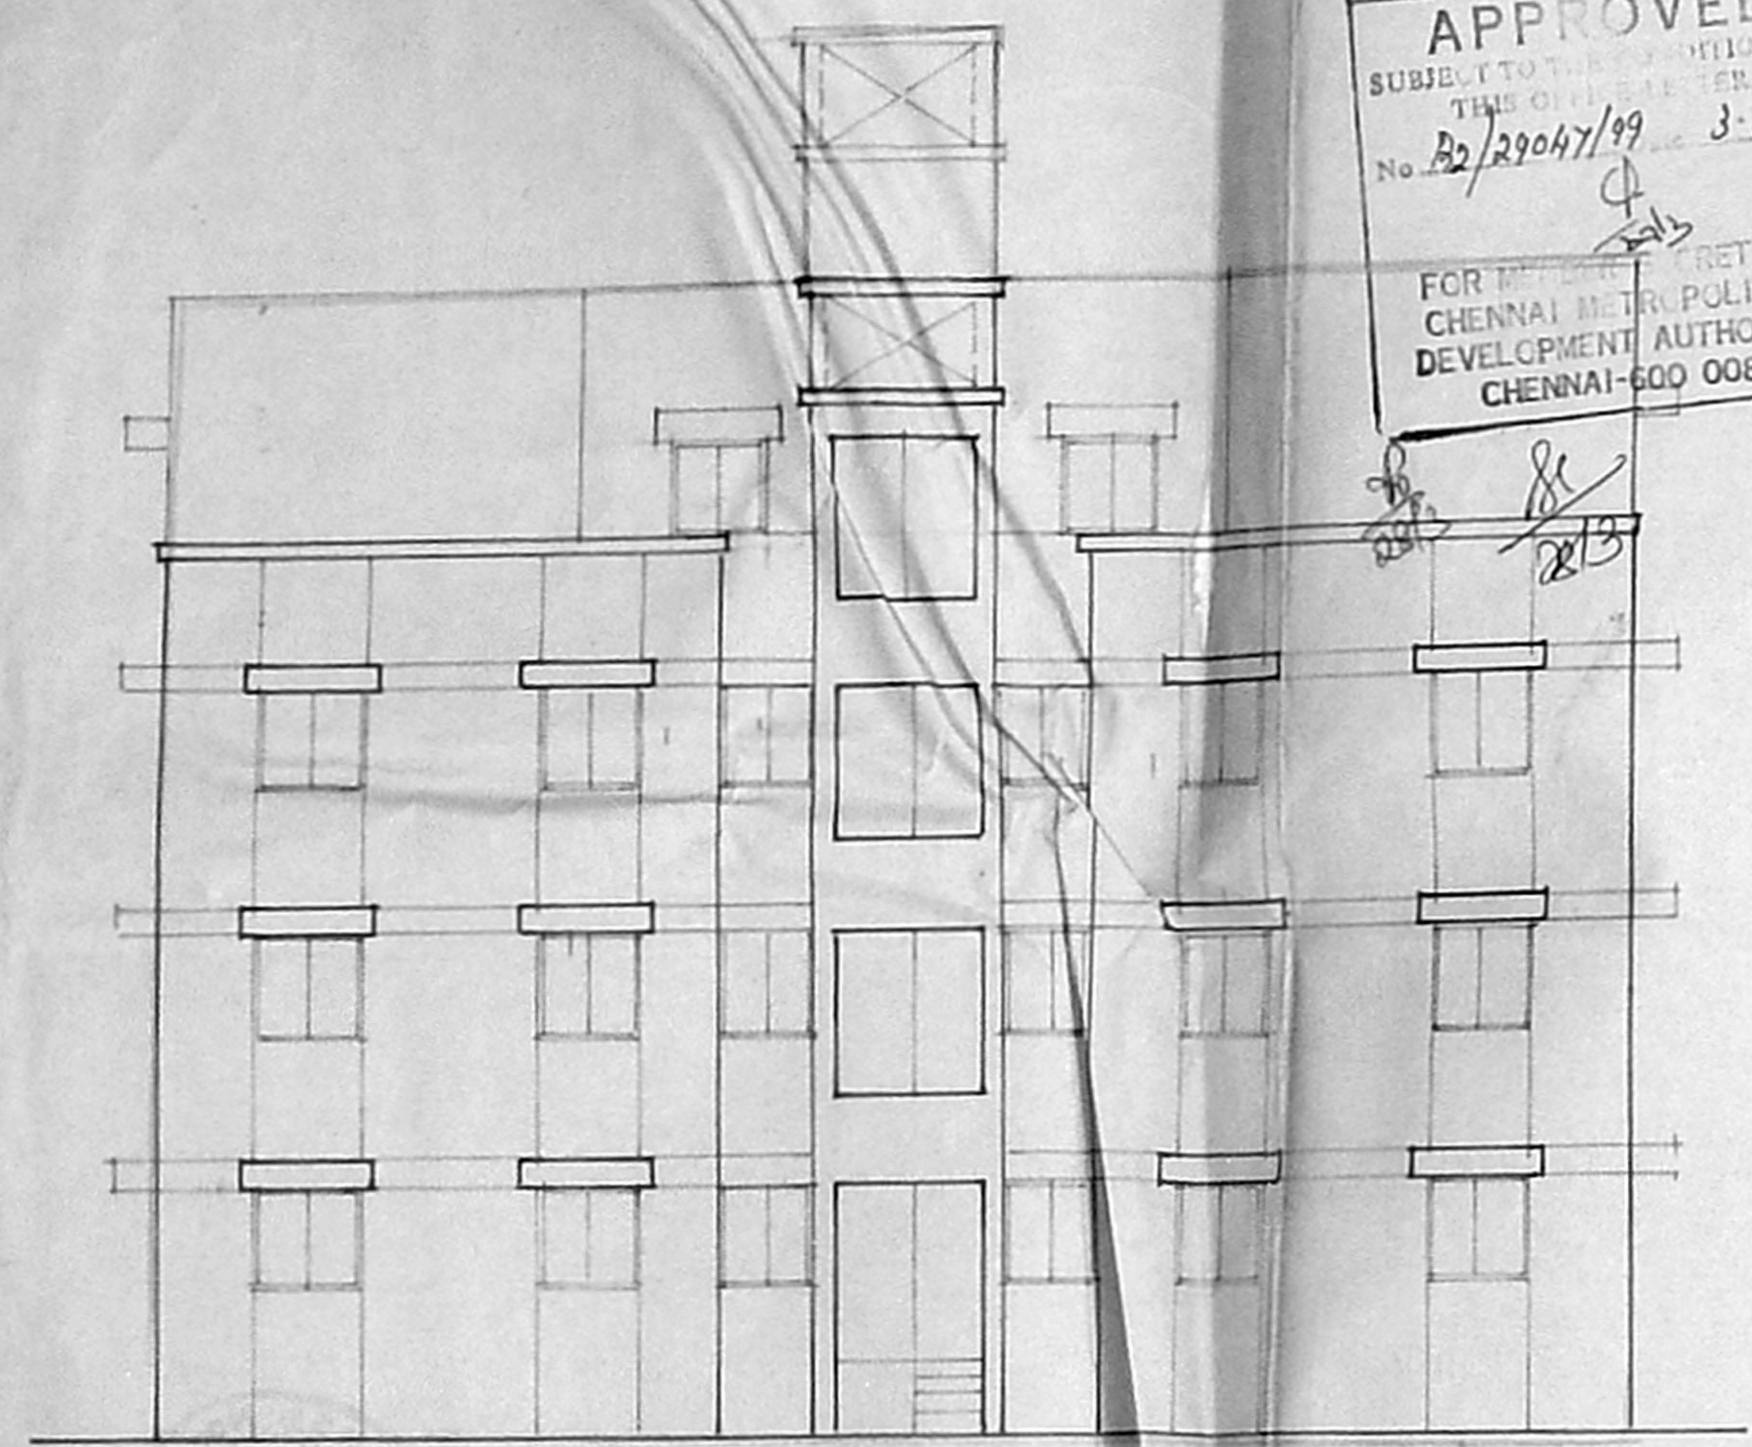


FRONT ELEVATION FOR
 BLOCK: 'B'

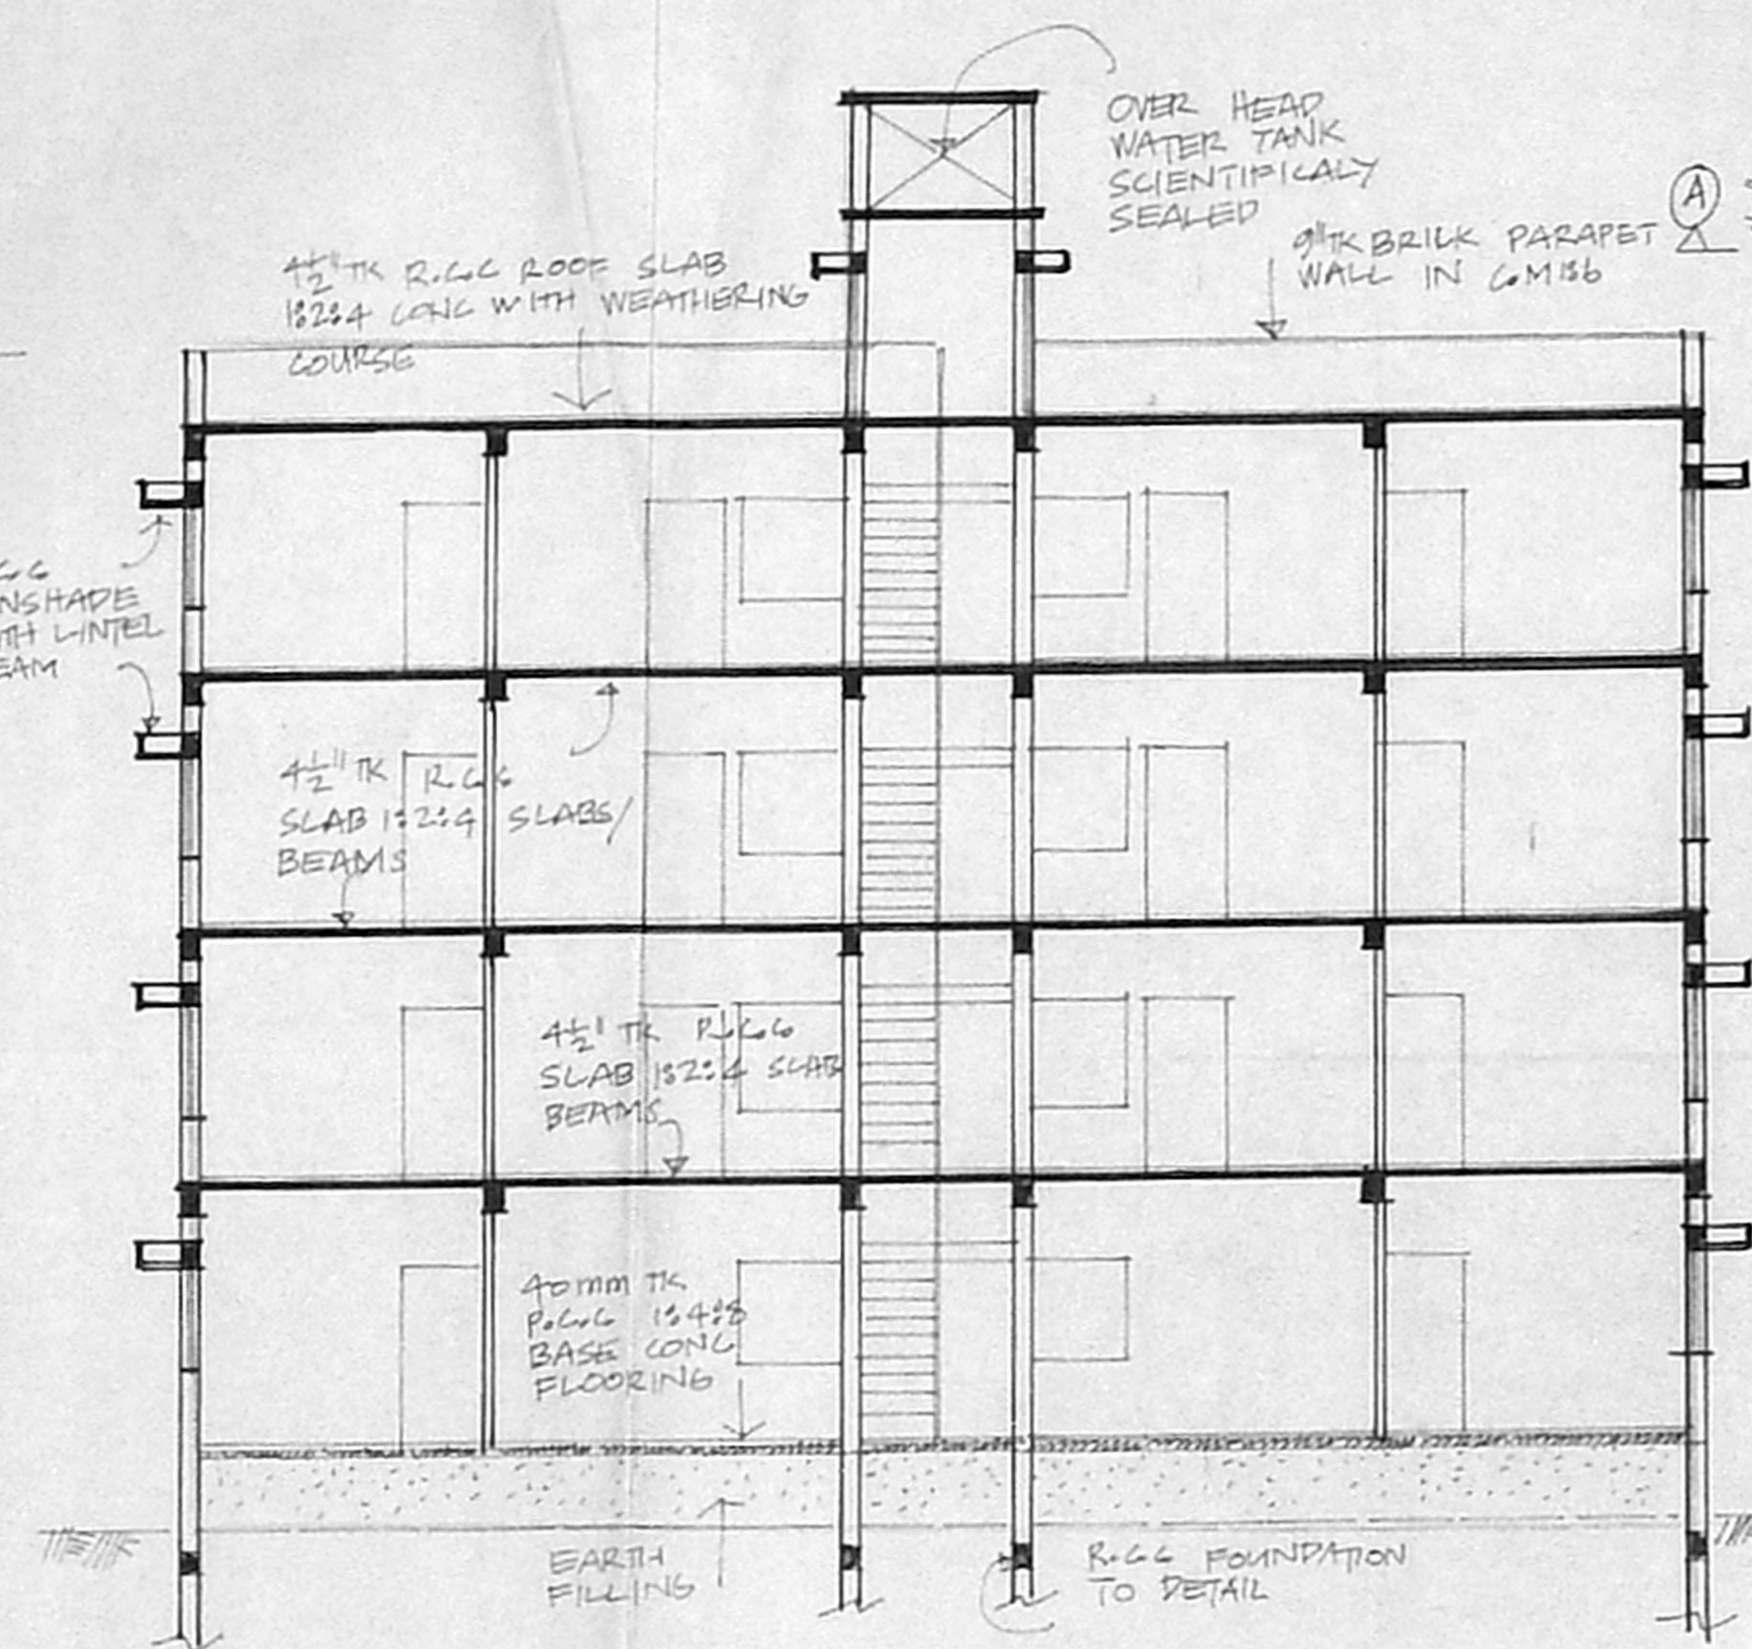


SECTION: 'AA'

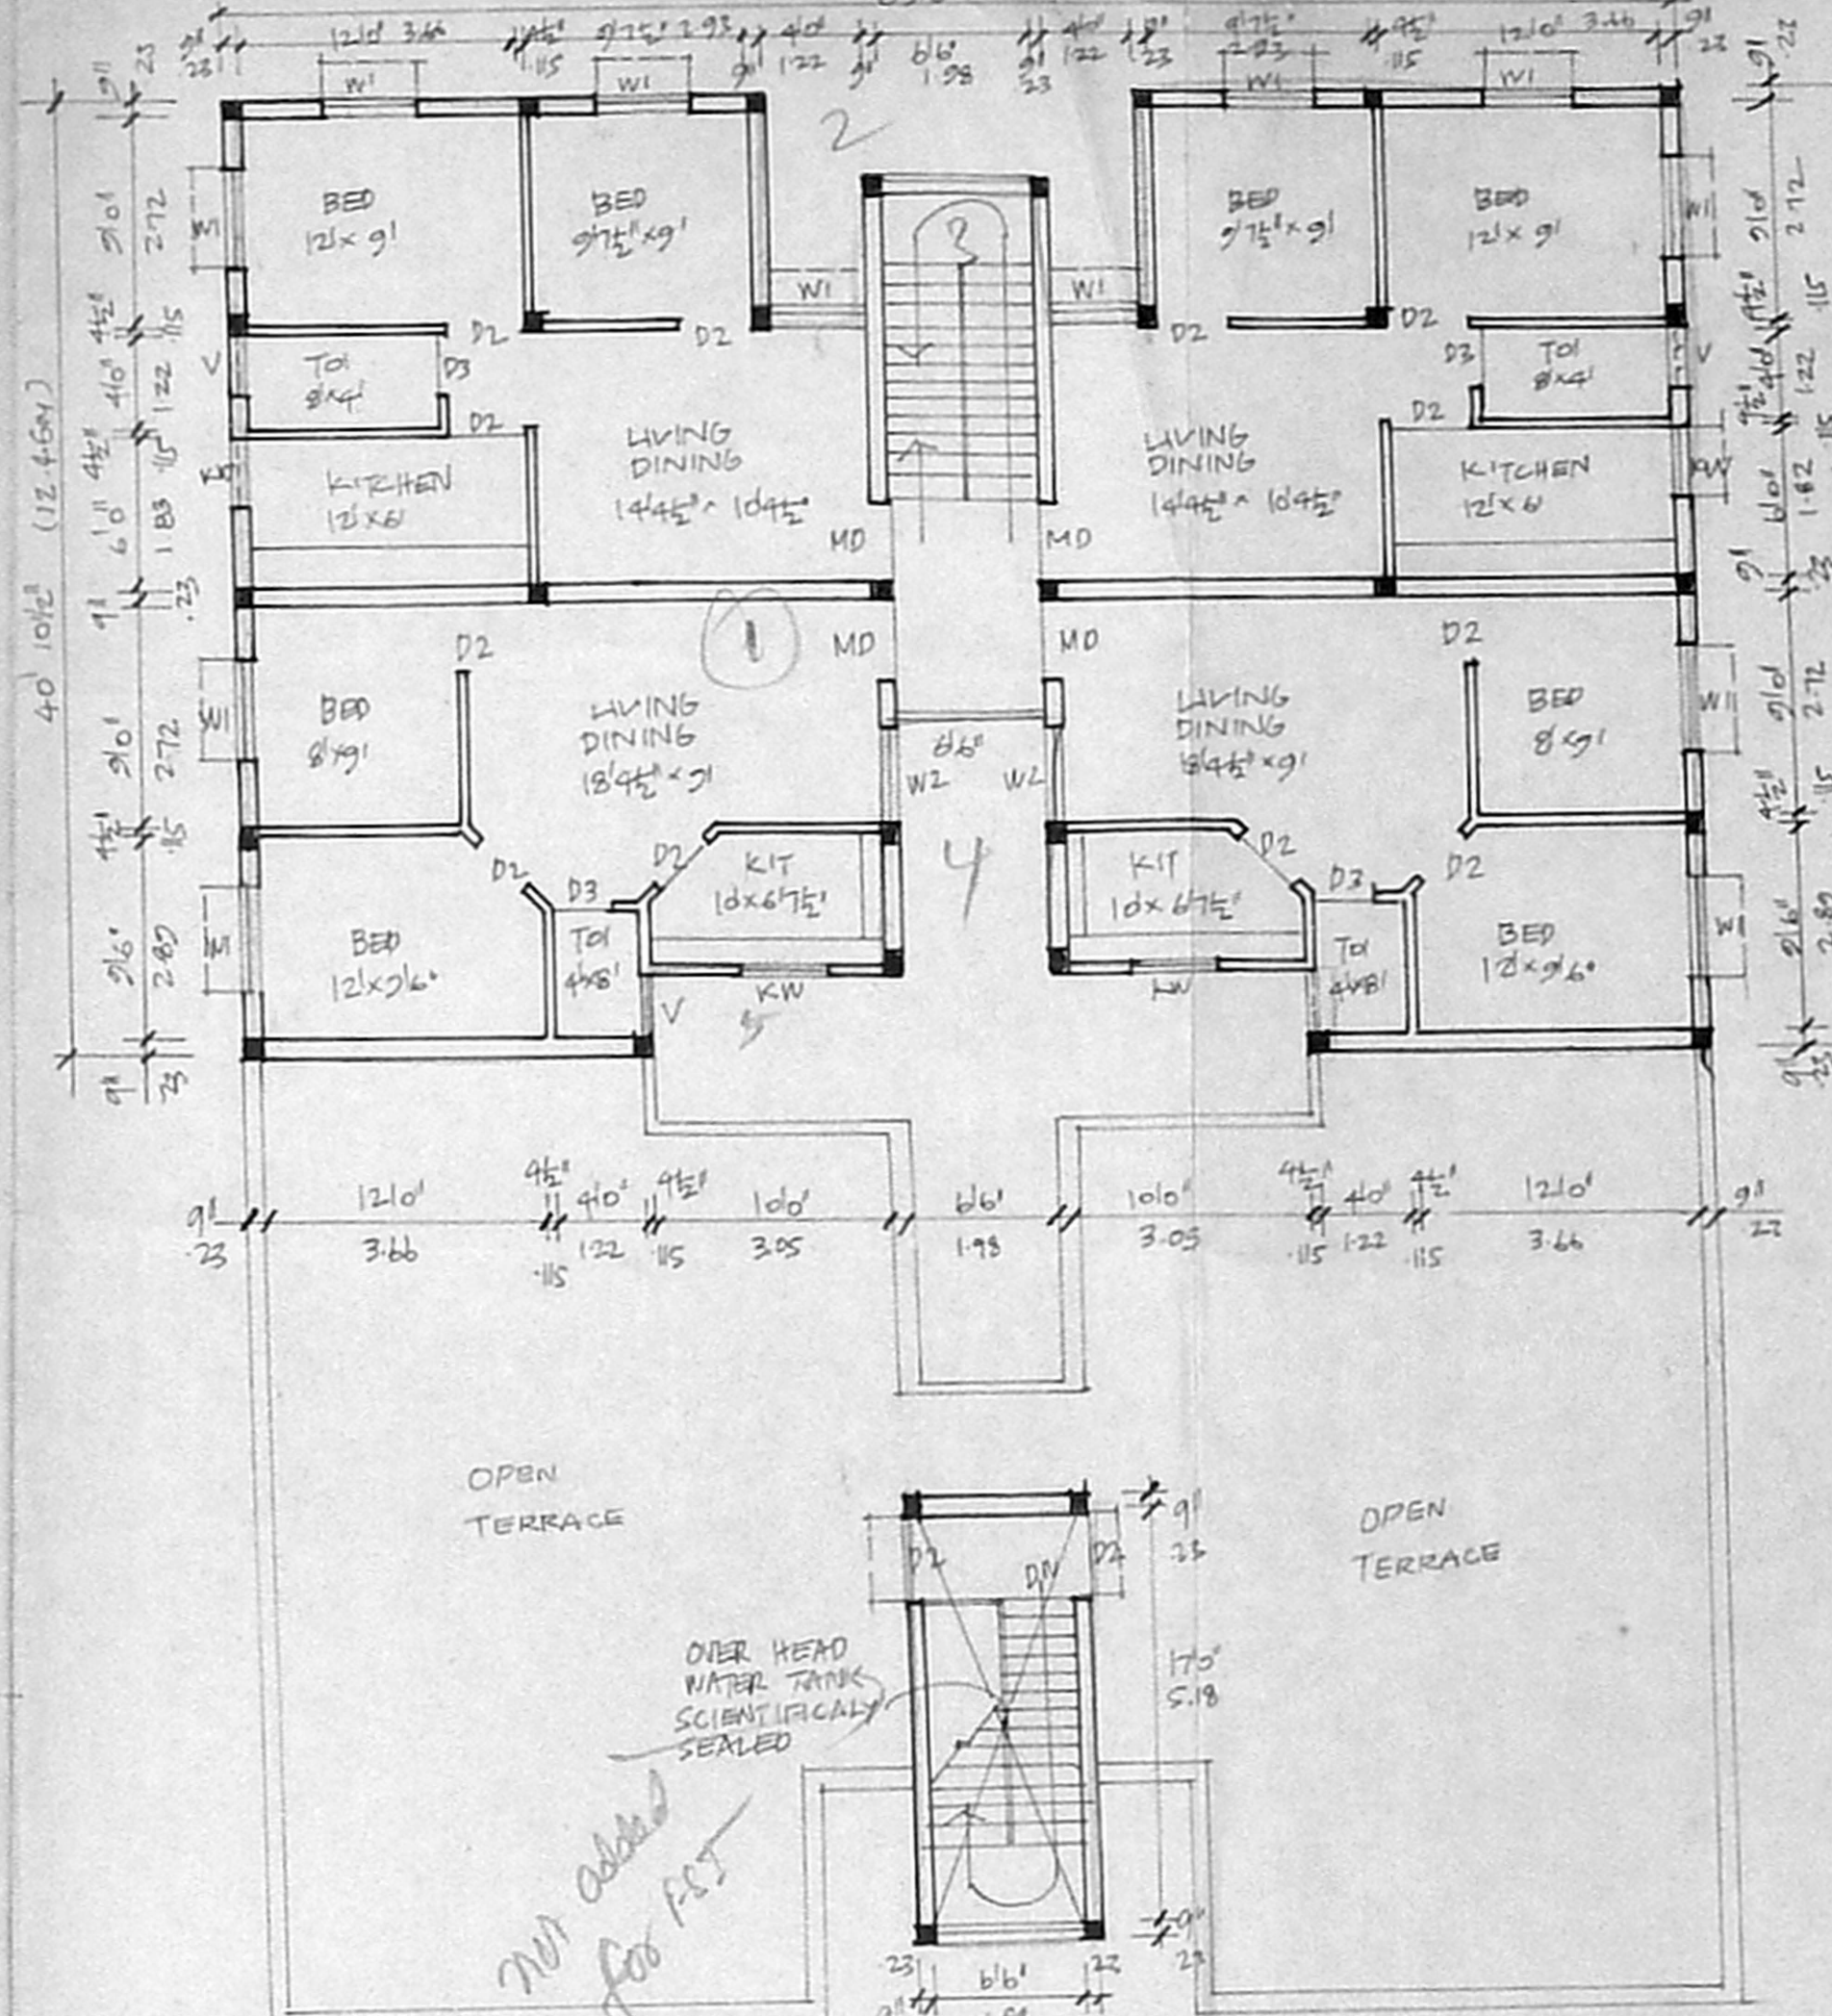


THIRD FLOOR PLAN FOR
 BLOCK: 'B'

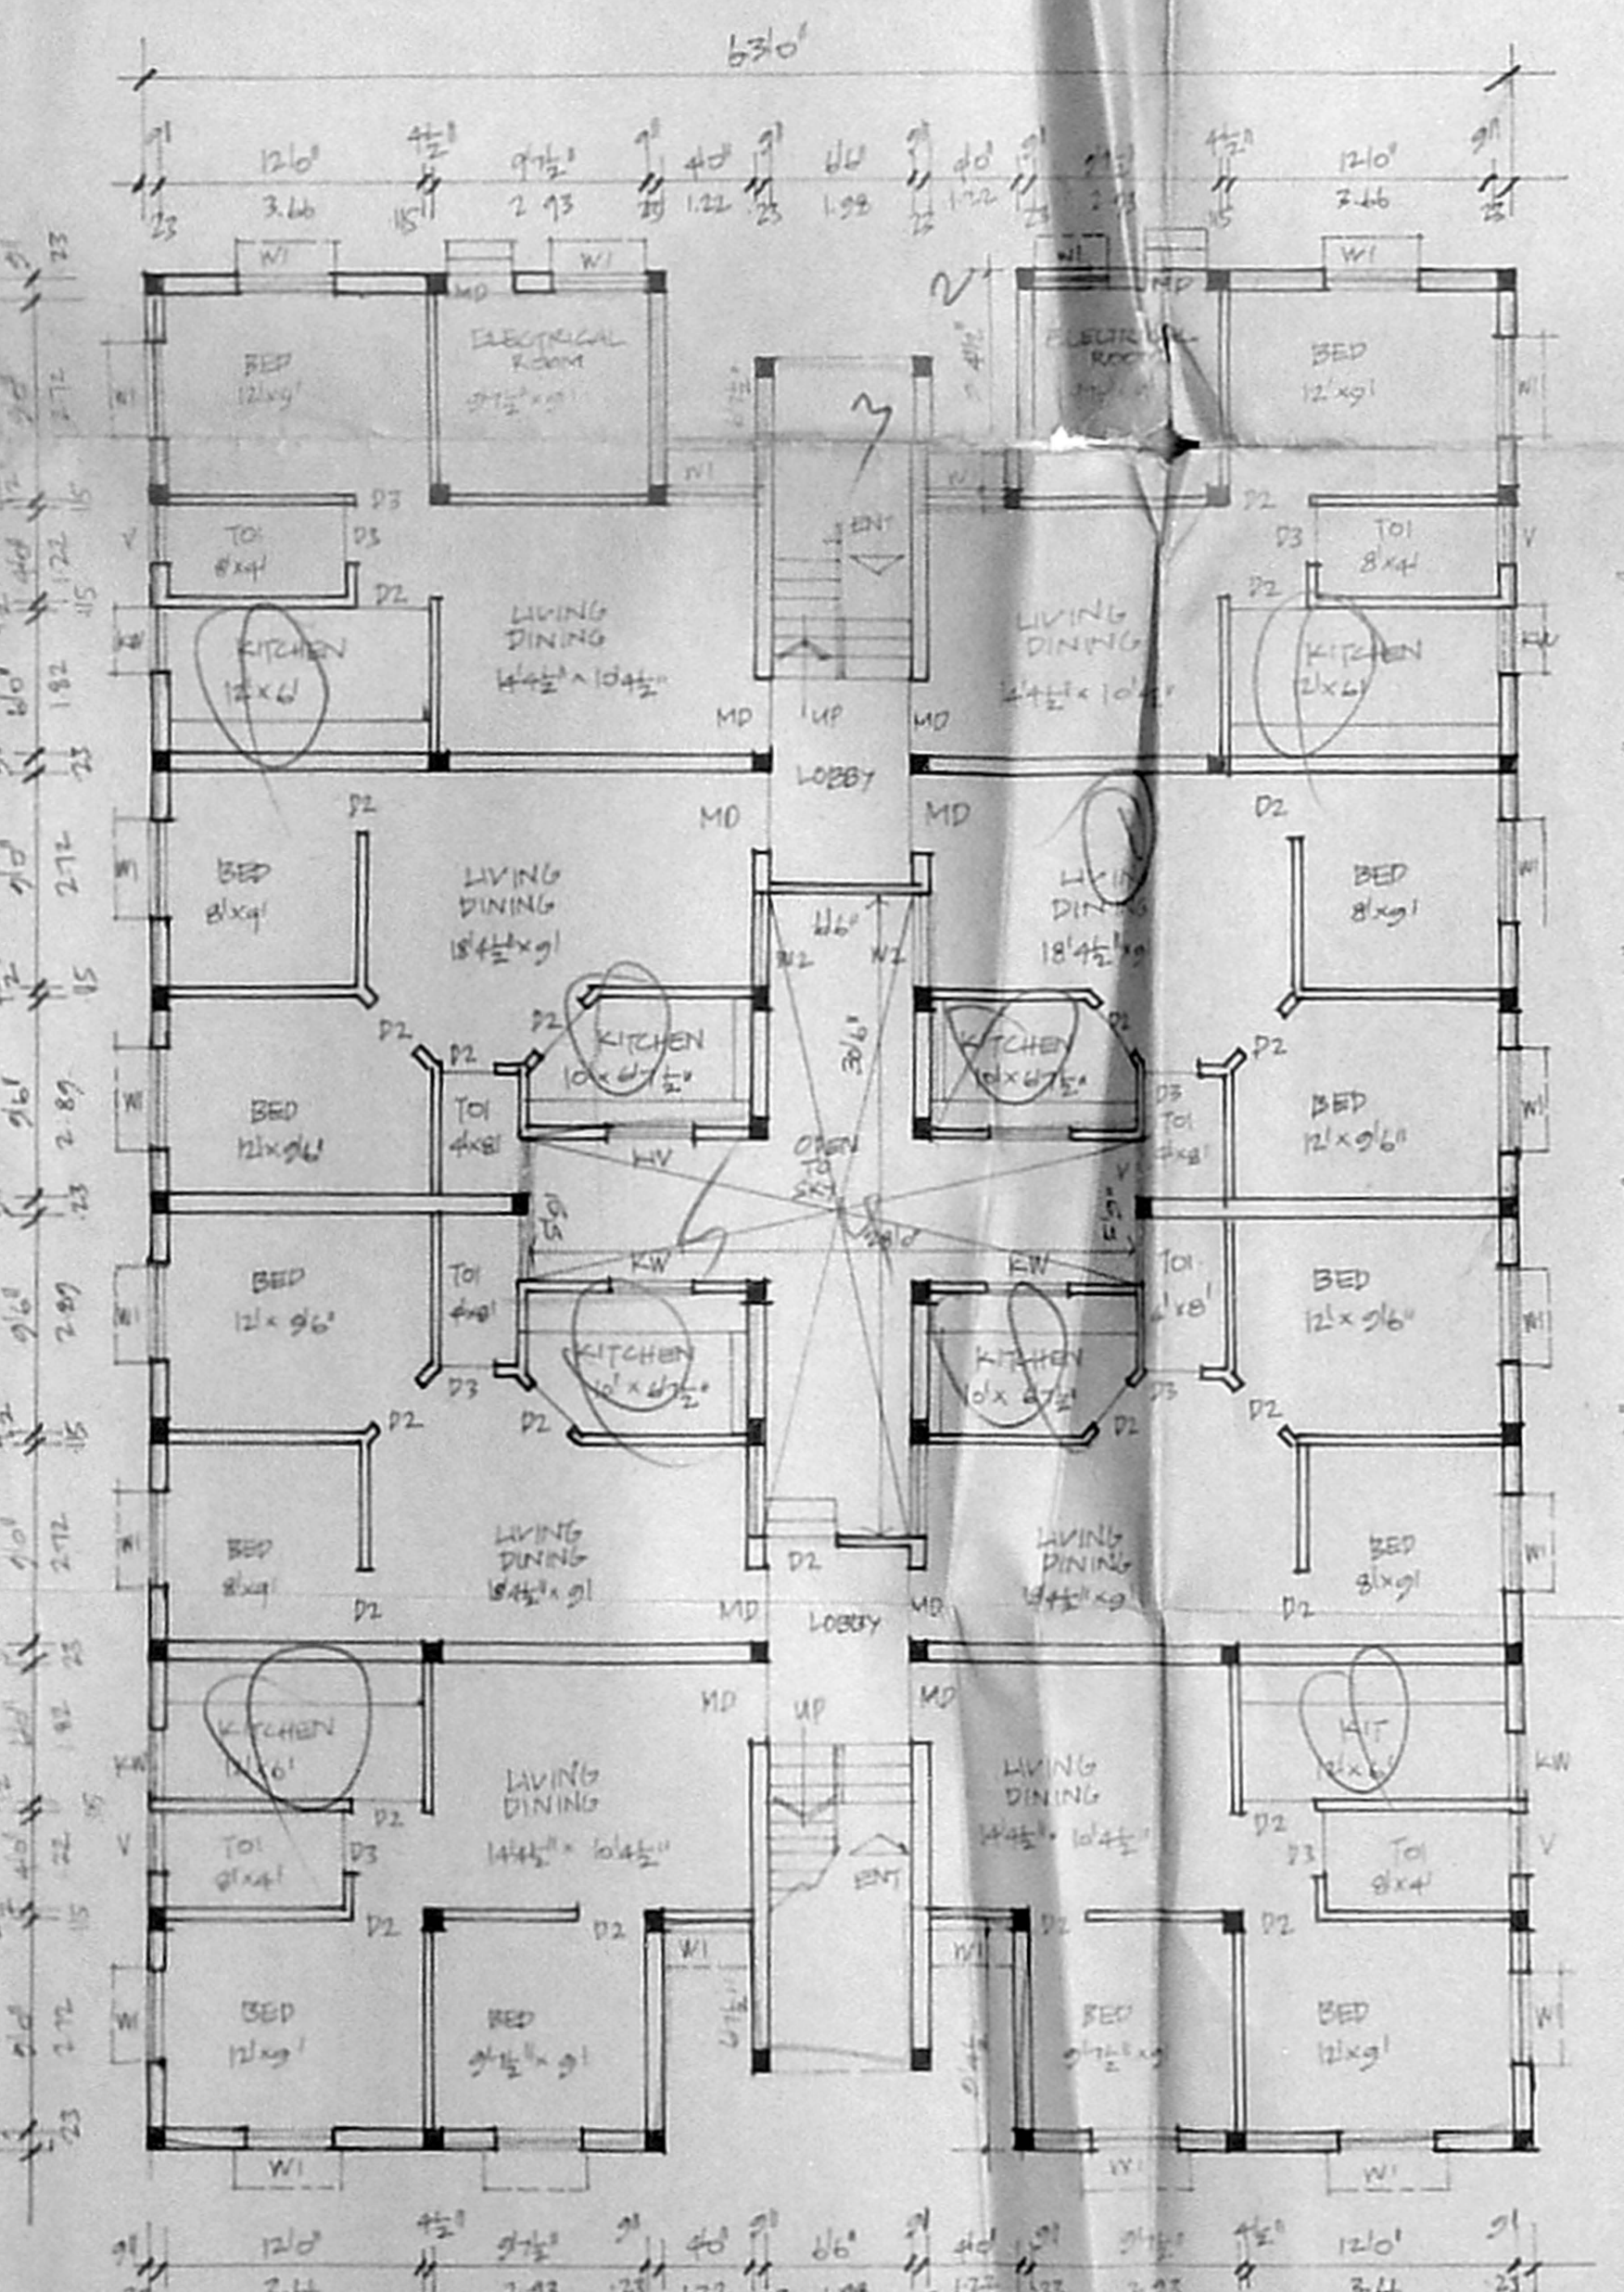

GROUND FLOOR PLAN
 BLOCK: 'B'

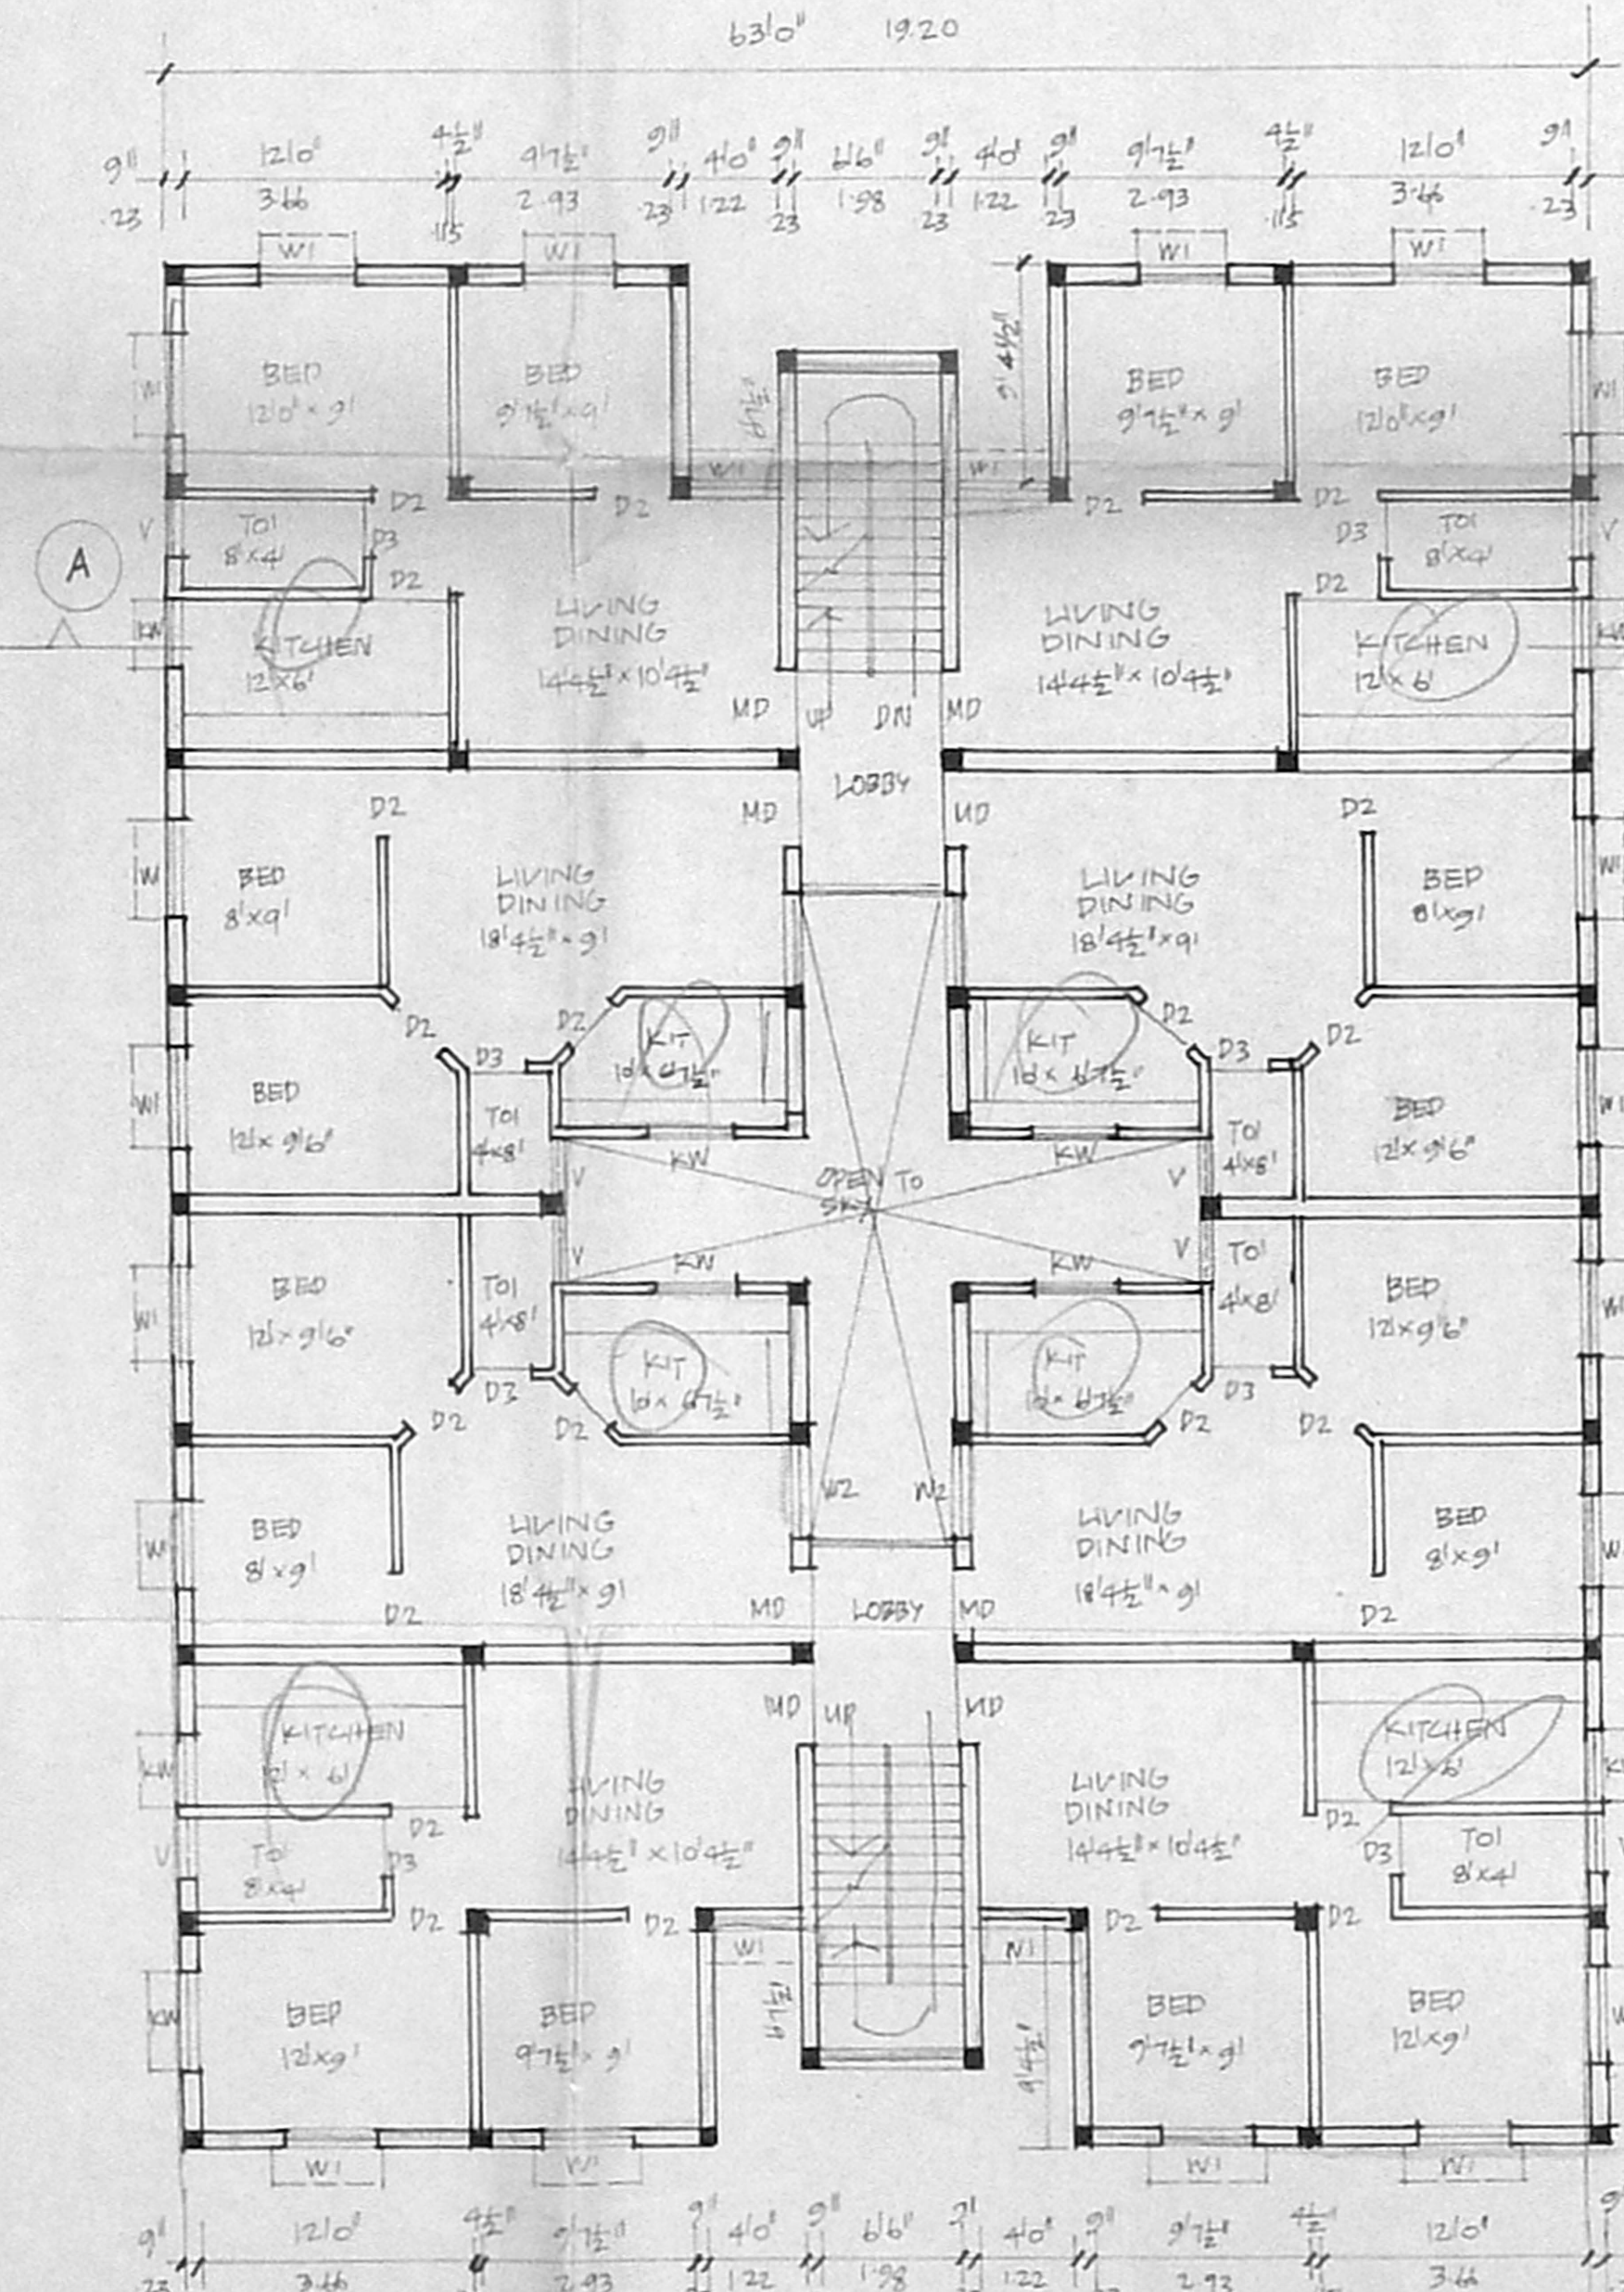

TYPICAL FIRST AND SECOND
 FLOORS FOR BLOCK: 'B'

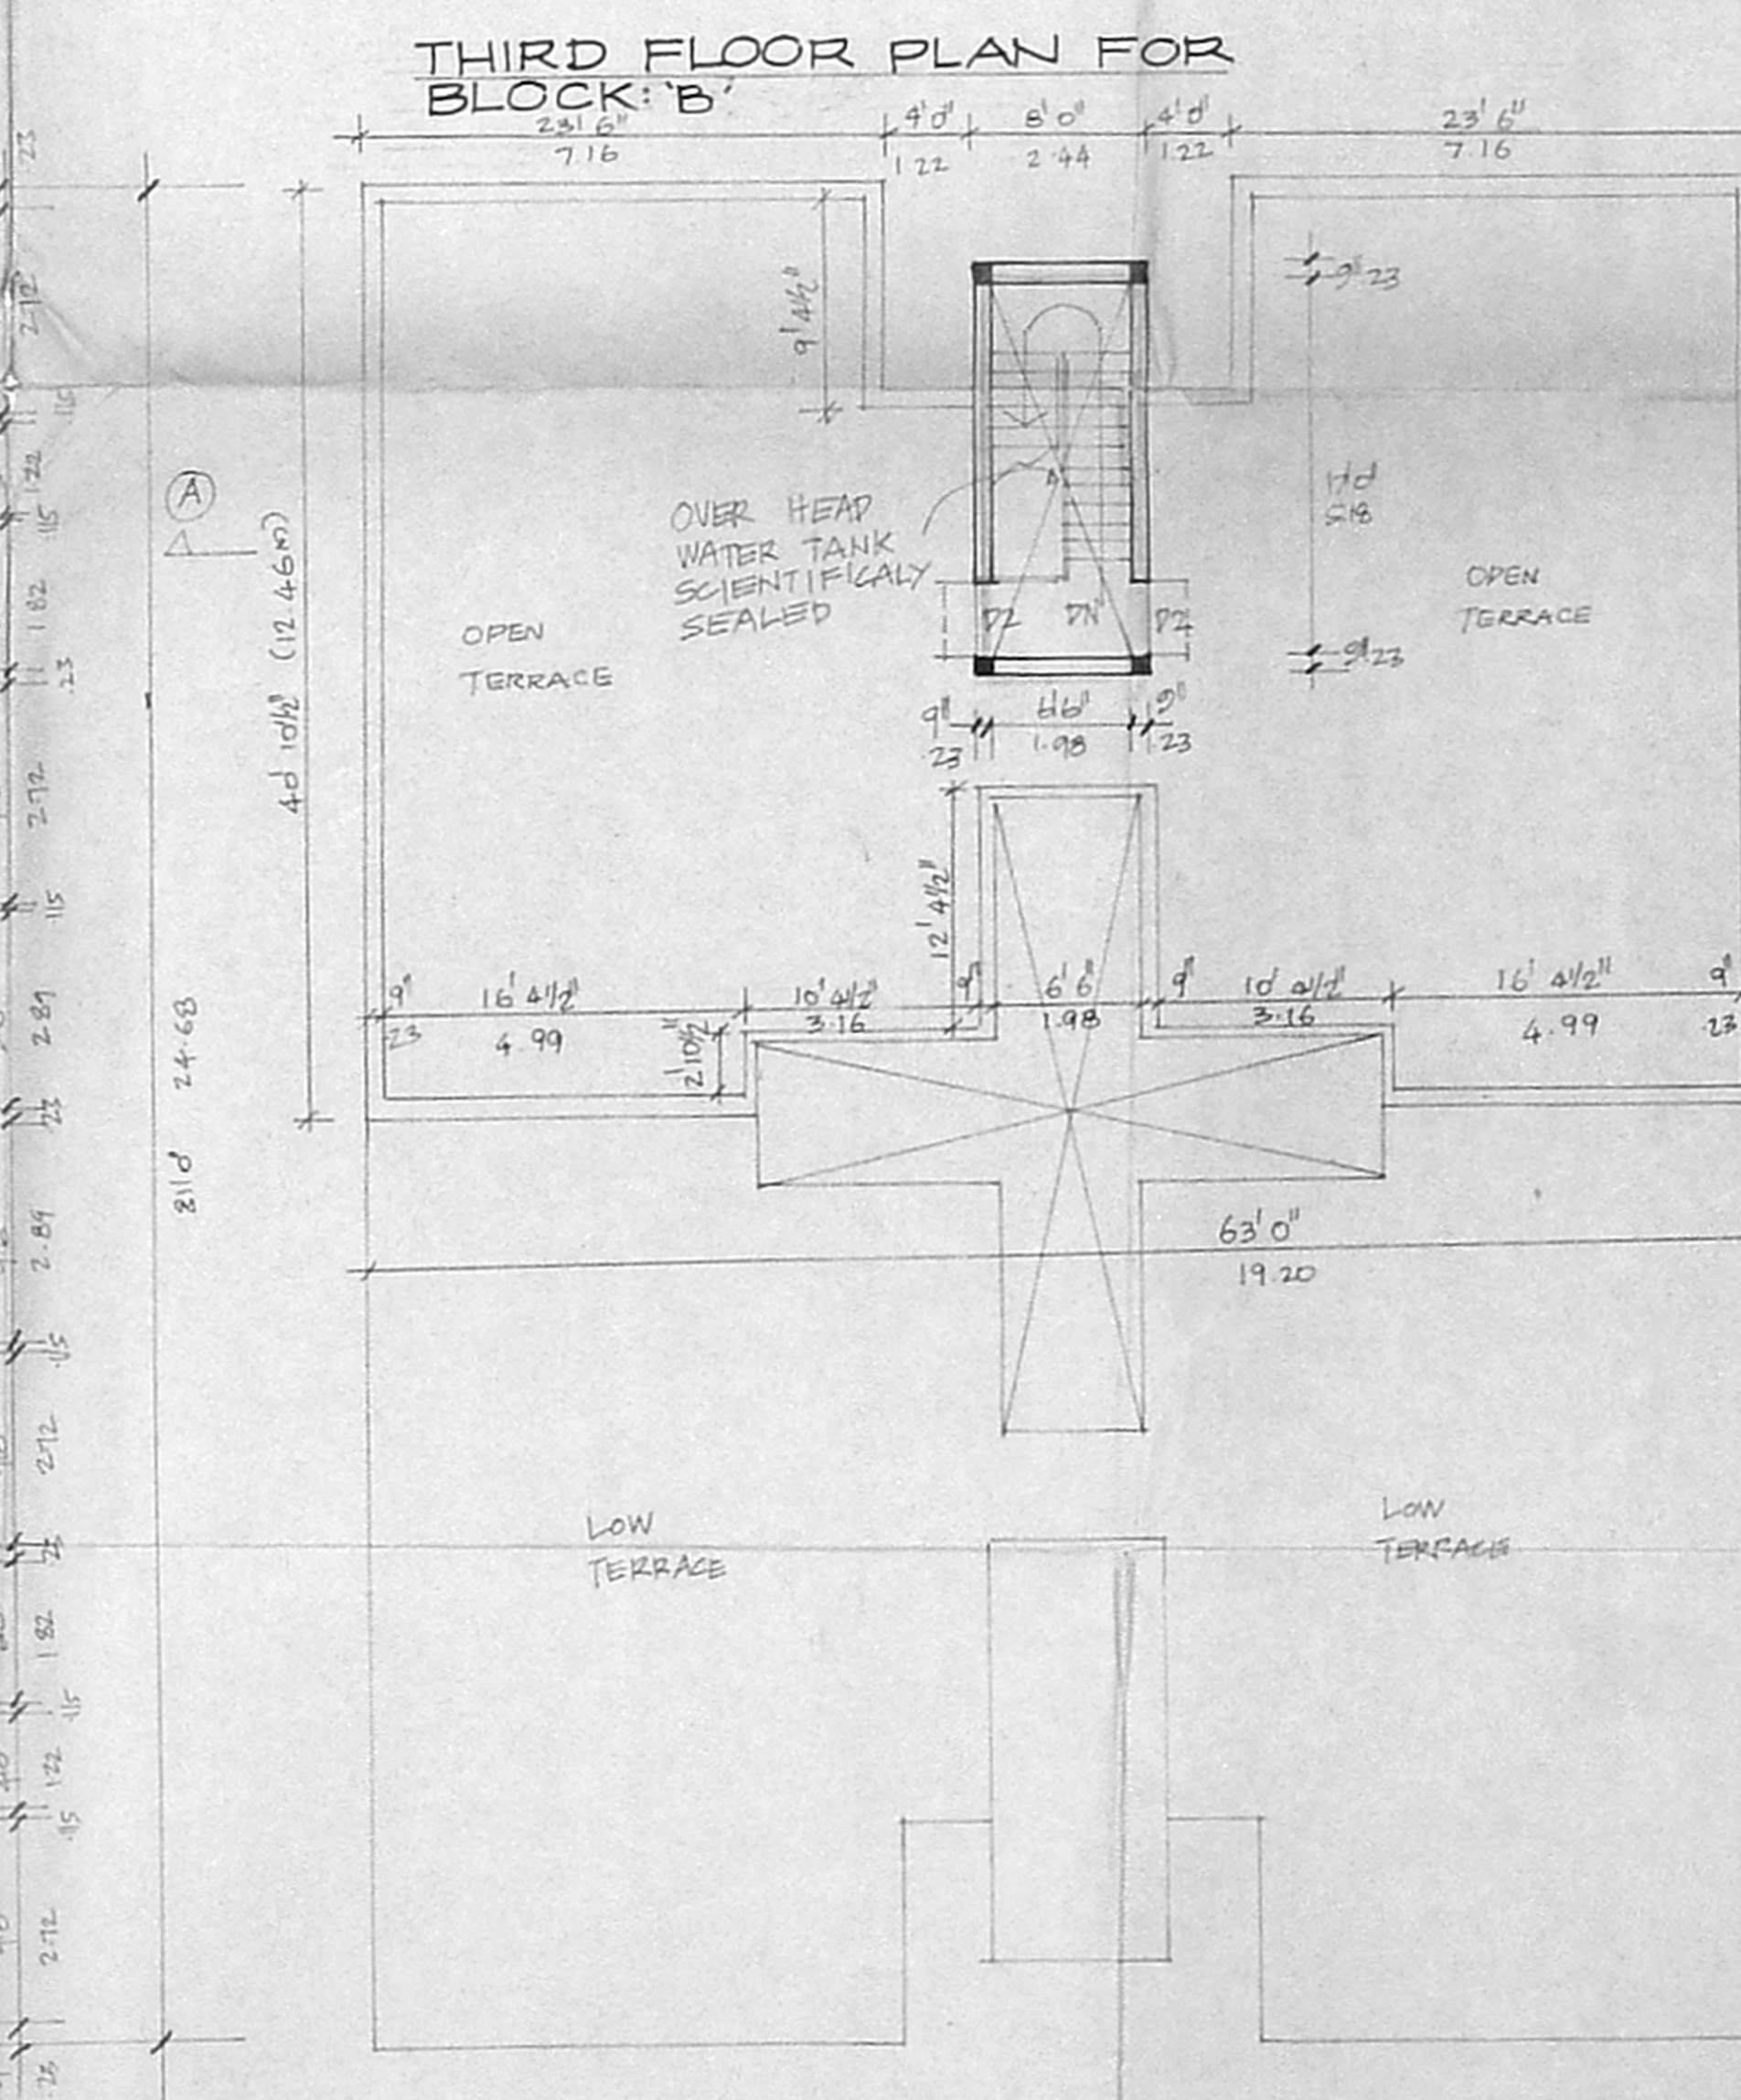

TERRACE PLAN FOR BLOCK: 'B'

100.7 X 66

JOINERIES.			
M.D	MAIN DOOR	100.7 x 66	30x70
D2	DOOR		30x70
D3	DOOR		26x70
D			10x2.14
D			15x2.14
W	WINDOW		40x40
W2	WINDOW		50x40
KW	WINDOW (KITCHEN)		30x30
V	VENTILATOR		26x20 x 15x.61

CMDA B/1 No. 1
 C.No. B2/29047/99
 Ass. P. A.
 Scrutiny P. A.
 A.P. 9/11 D.P.

AREA STATEMENT.

TOTAL PLOT AREA	2120.00 SQM
BKG. GROUND FLOOR AREA	828.50 SQM
BKG. FIRST FLOOR AREA	852.62 SQM
BKG. SECOND FLOOR AREA	852.82 SQM
BKG. THIRD FLOOR PLAN	640.69 SQM
TOTAL AREA	3174.63 SQM
PLOT COVERAGE	= 40.20%
F.S.I	= 1.497

COLOUR INDEX.

PROPOSED	[Symbol]
ROAD	[Symbol]
BOUNDARIES	[Symbol]


PROPOSED FLATS AT DOOR
 NO: 58, S.NOS. 38/1 & 38/3
 LAKE VIEW ROAD WEST
 MAMBALAM CHENNAI-33.
 BLOCK NO: 11.

SCALE: 1:100


OWNERS: S. Sundararamalingam

F. SELVAM, B.E., AMIE, C. Eng (I), A.I.V.
 Consulting Civil Engineer, Chartered Engineer,
 Approved Valuer, Licensed Surveyor,
 Class - I, Reg. No: 319/99-2000
 Corporation of Chennai,
 No. 1/370, Mogappair East,
 CHENNAI-600 050.
 P# 6248264
 LICENSED SURVEYOR.



B/SPL/26/74/C/2000
 Planning Permit No.
APPROVED
 SUBJECT TO THE CONDITIONS IN THIS PERMIT
 No. B2/29047/19 D. 2000
 FOR THE SECRETARY
 CHENNAI METROPOLITAN
 DEVELOPMENT AUTHORITY
 CHENNAI-600 008.

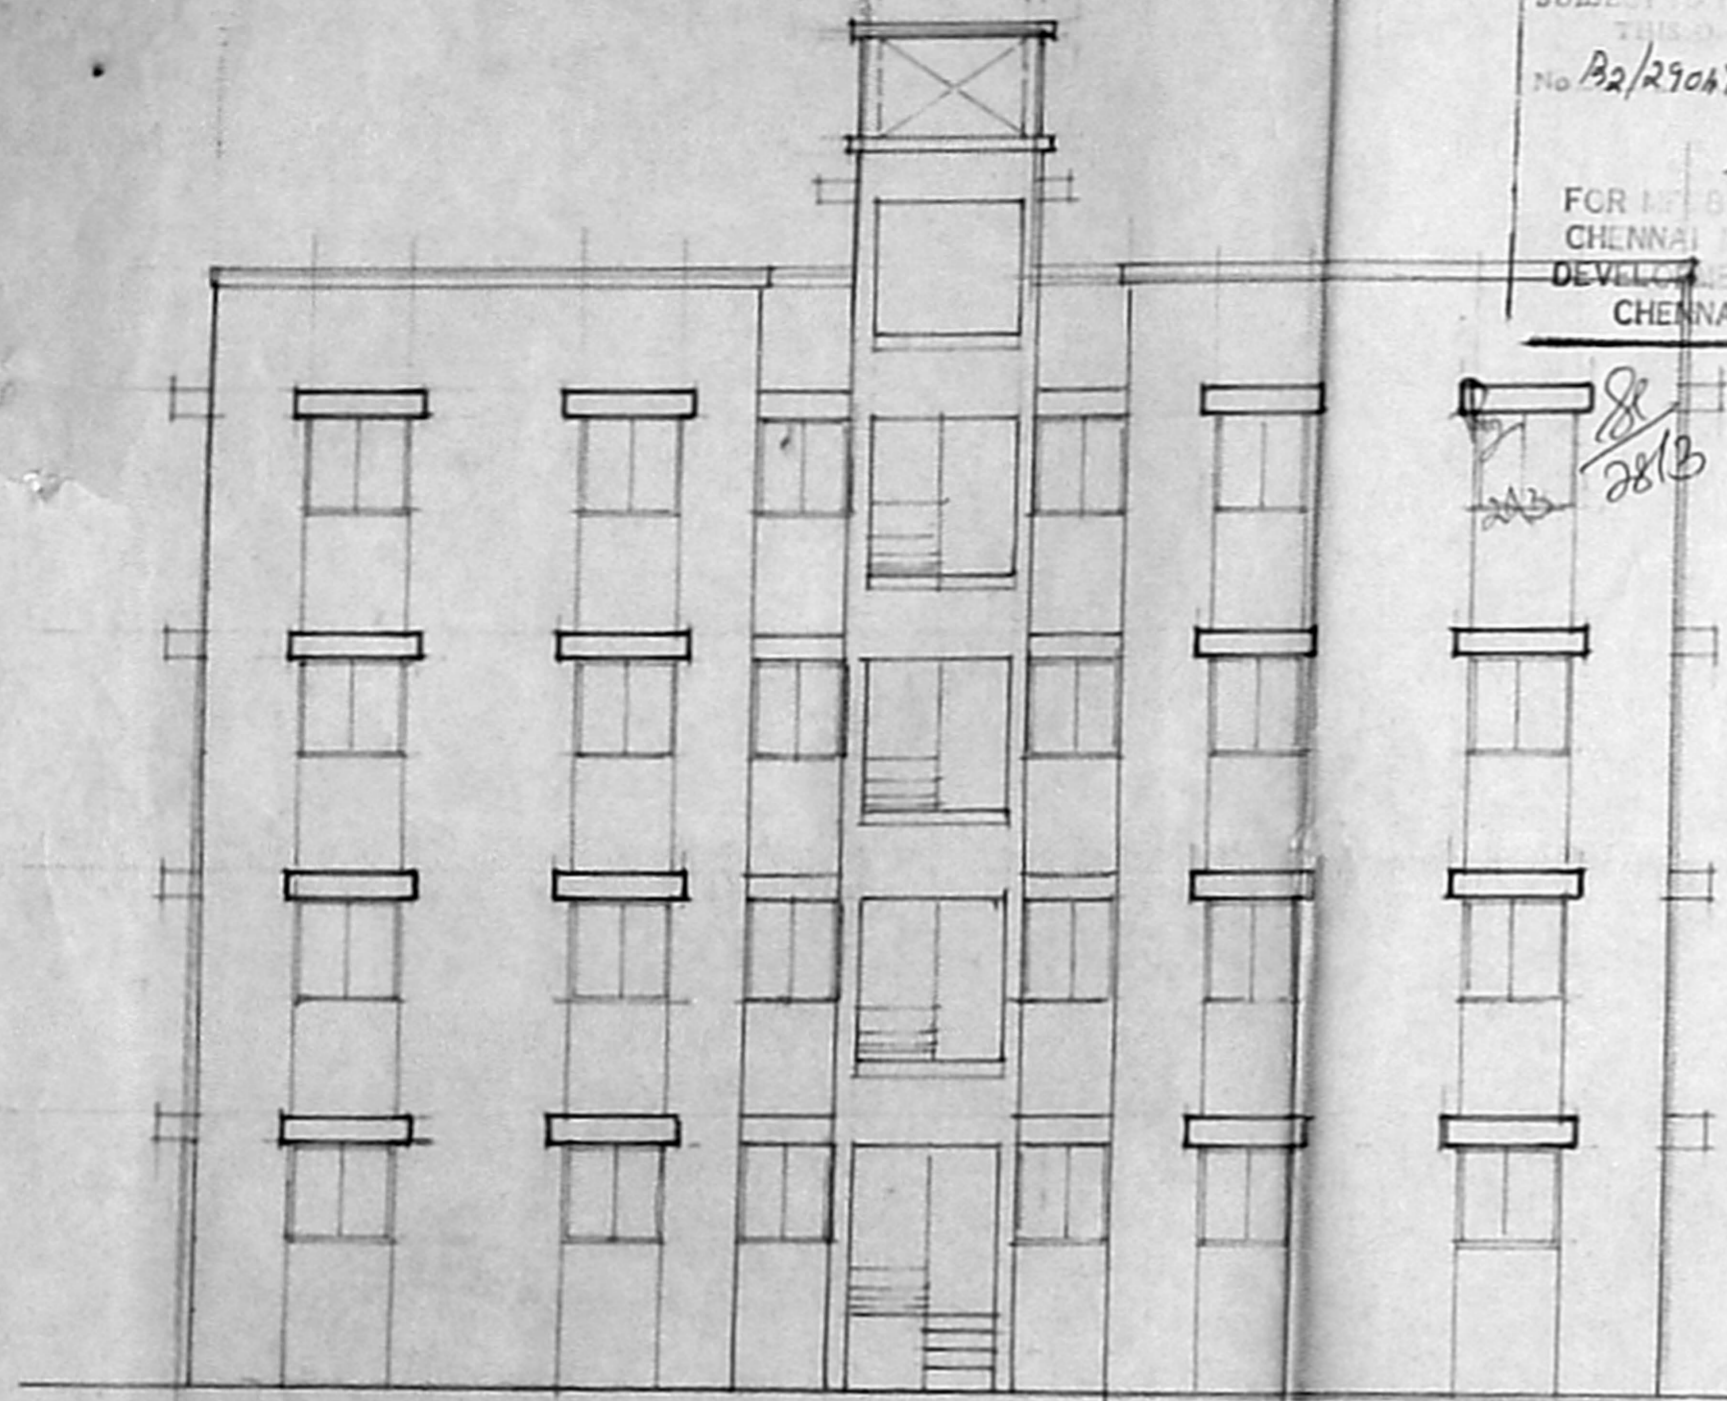


FRONT ELEVATION FOR BLOCK A

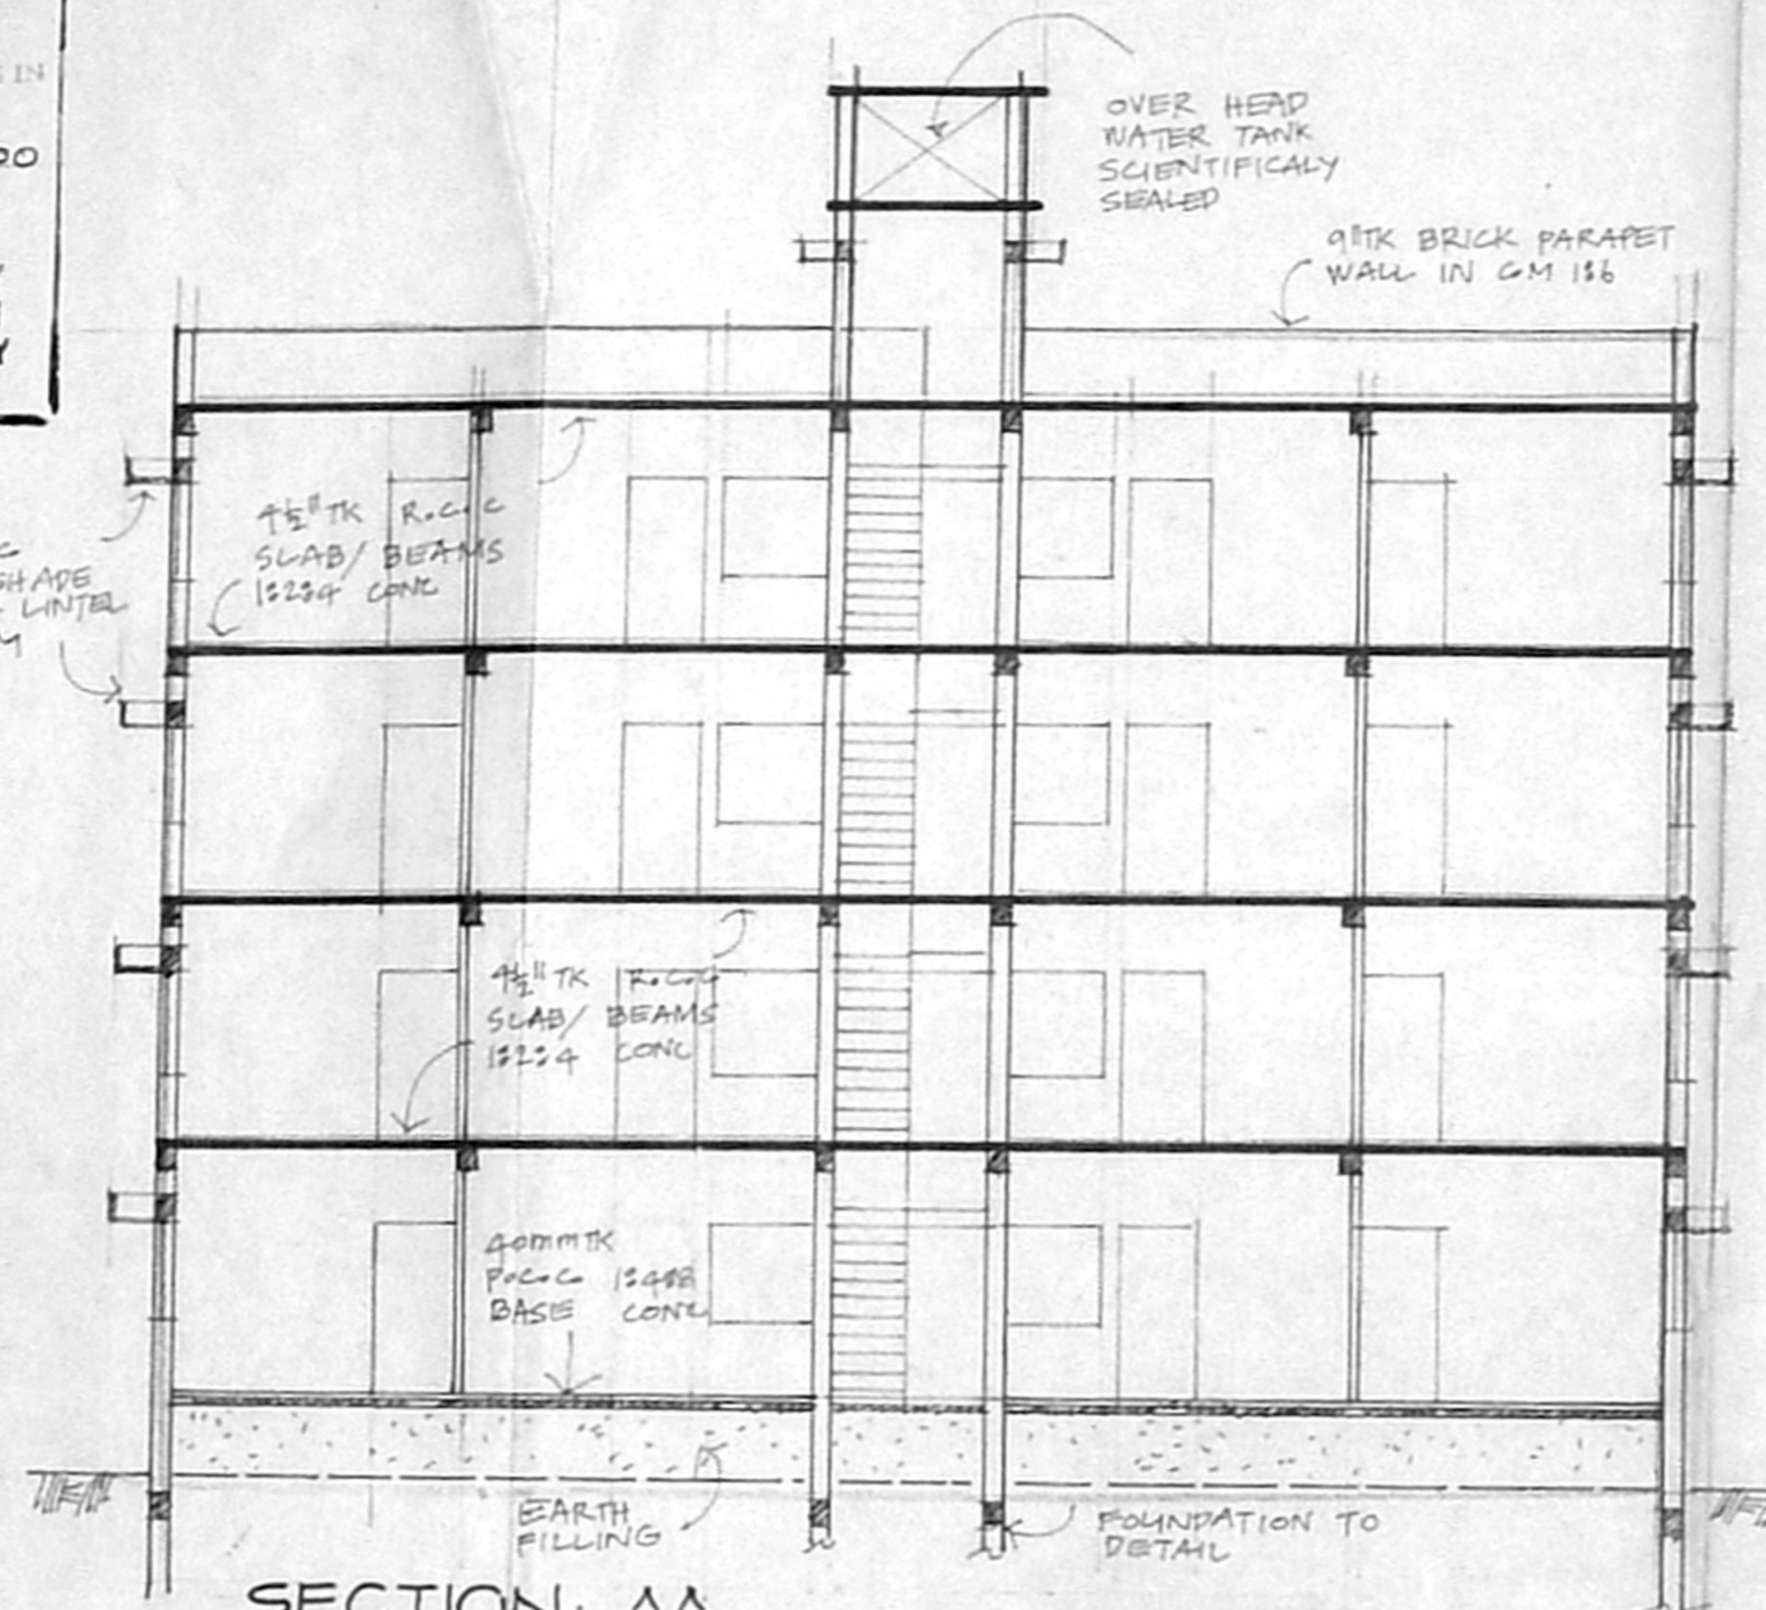


SECTION: AA

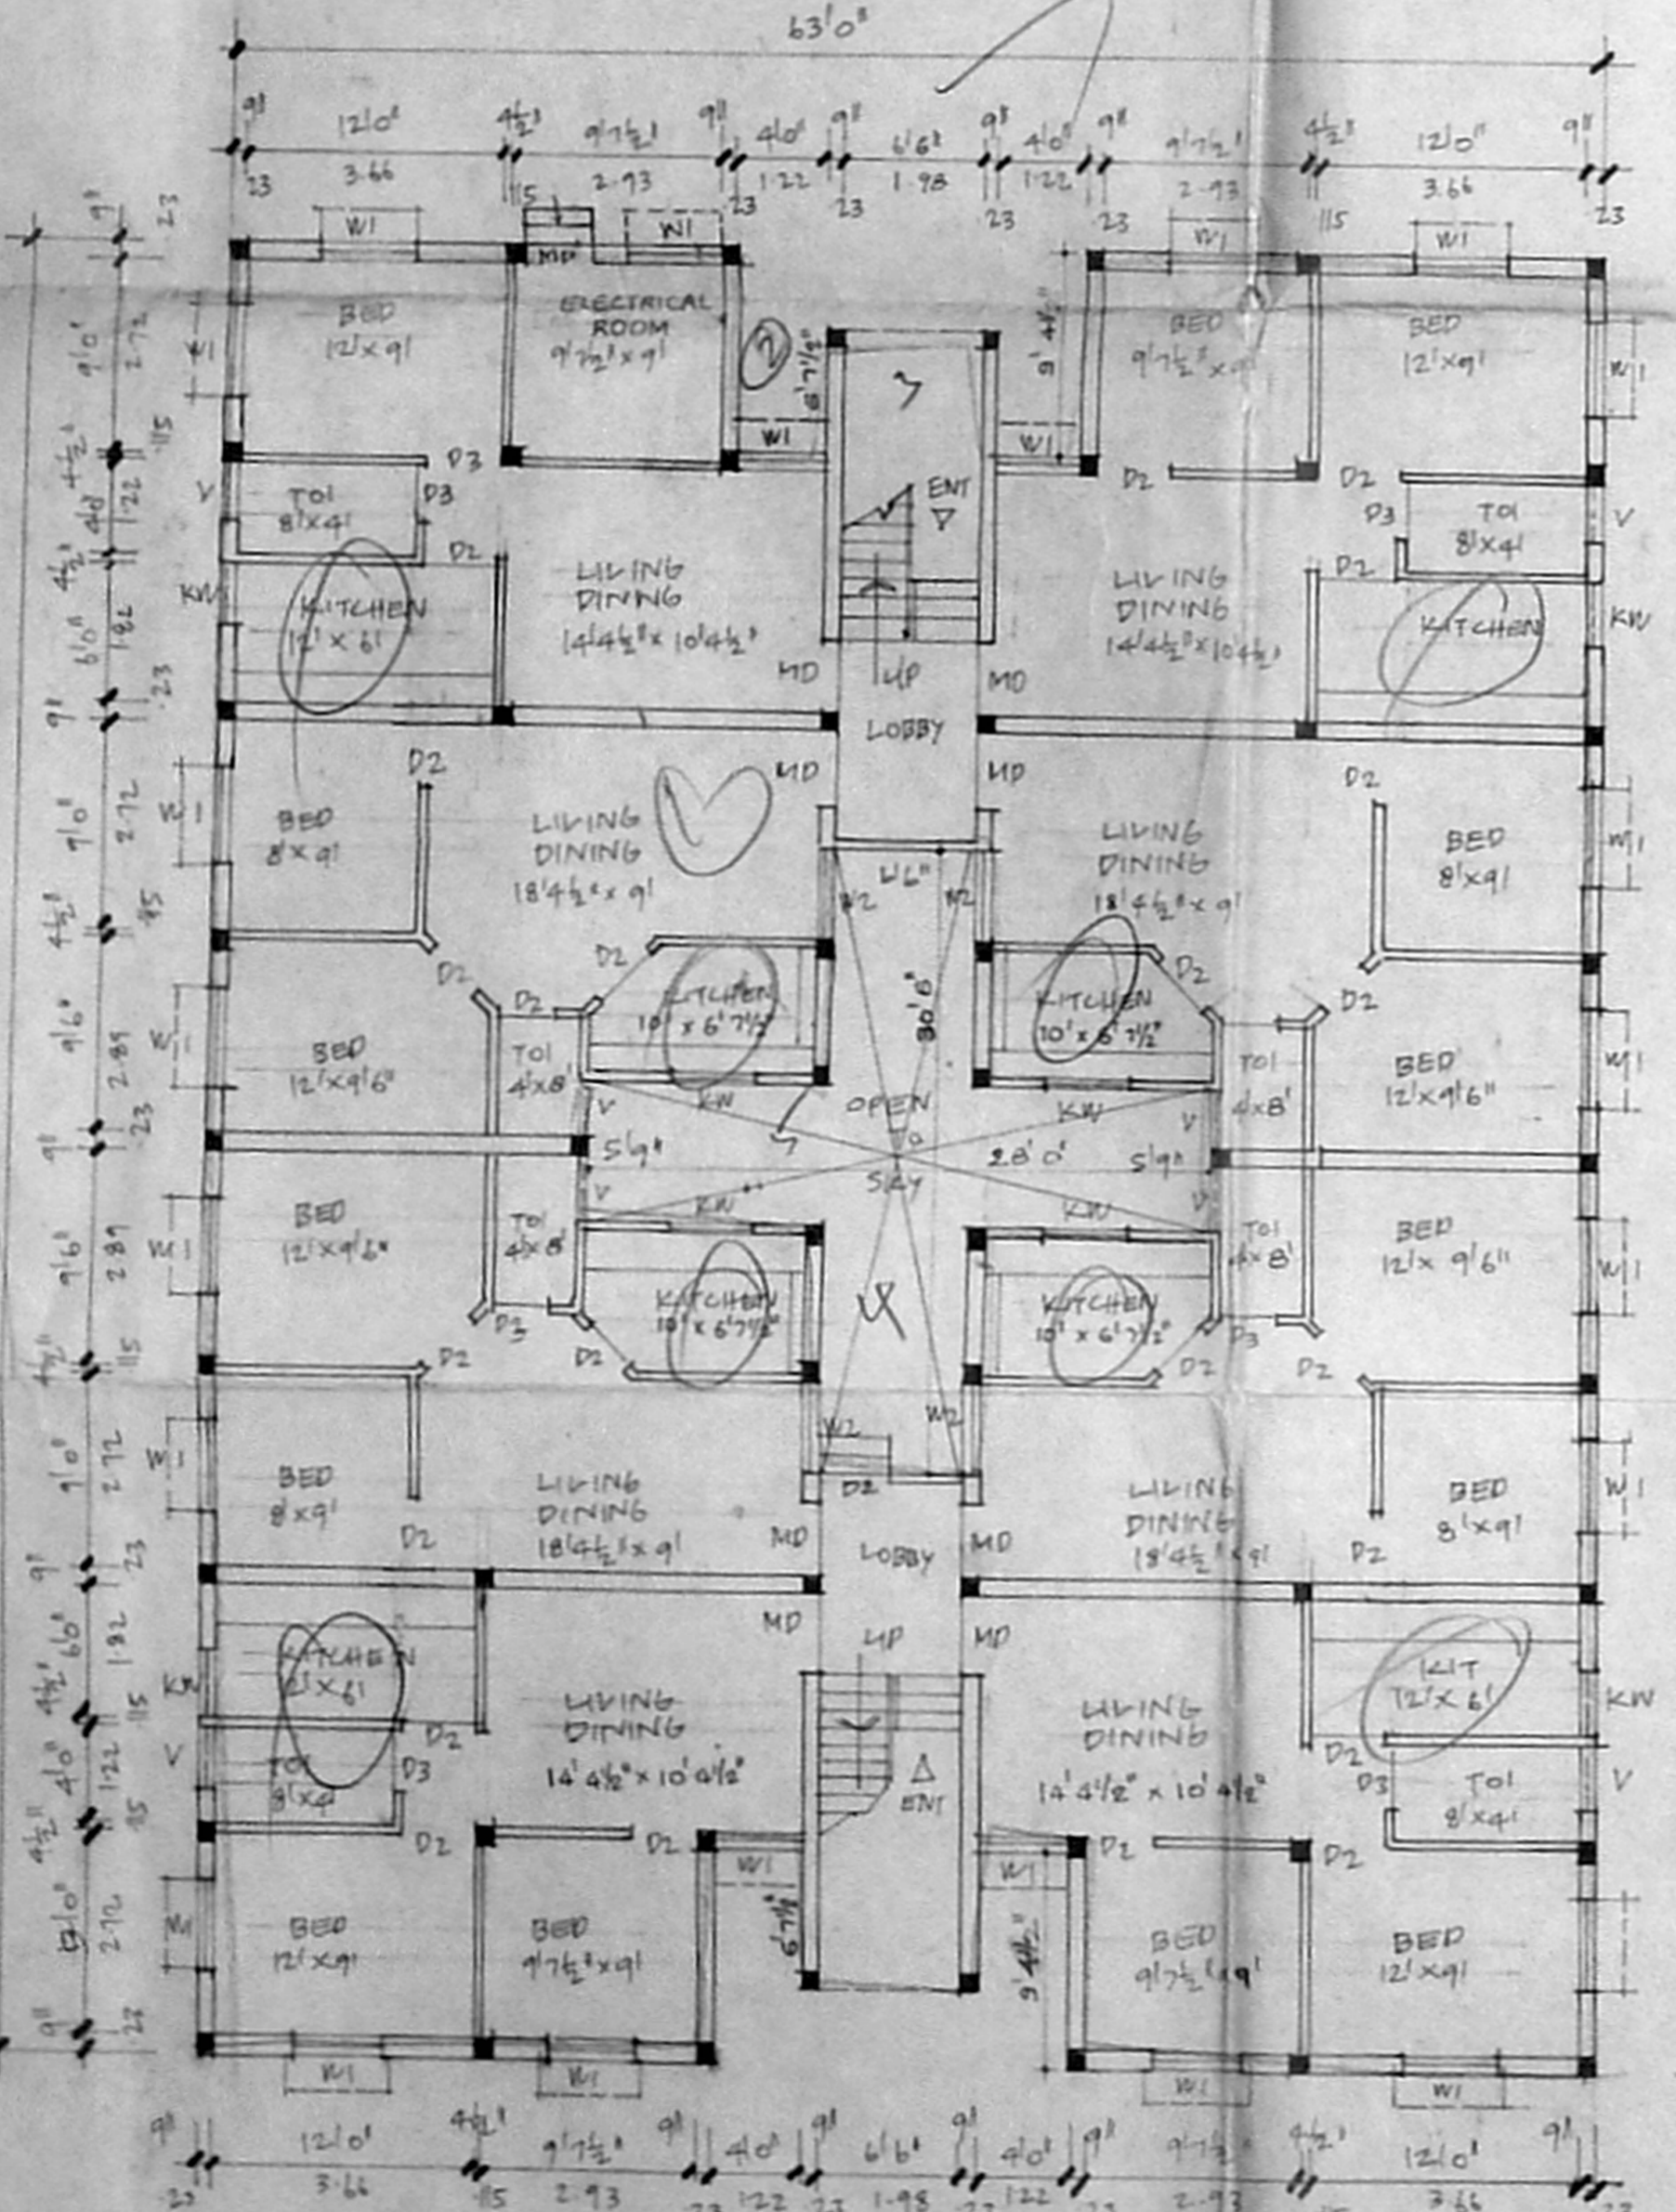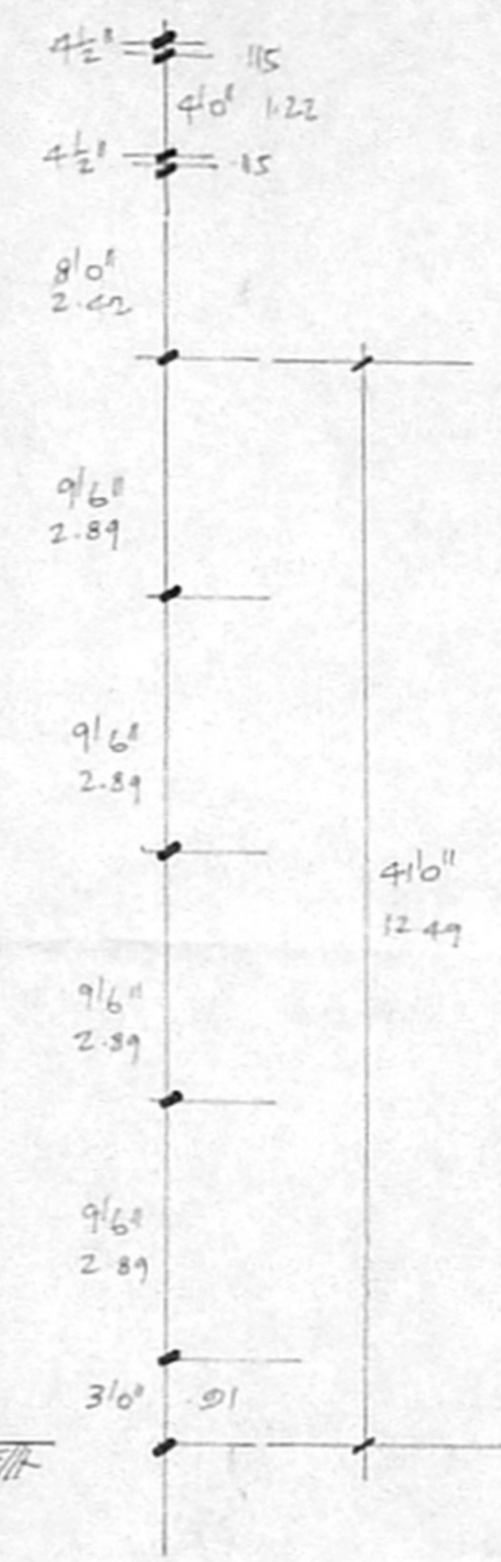

GROUND FLOOR PLAN FOR BLOCK A

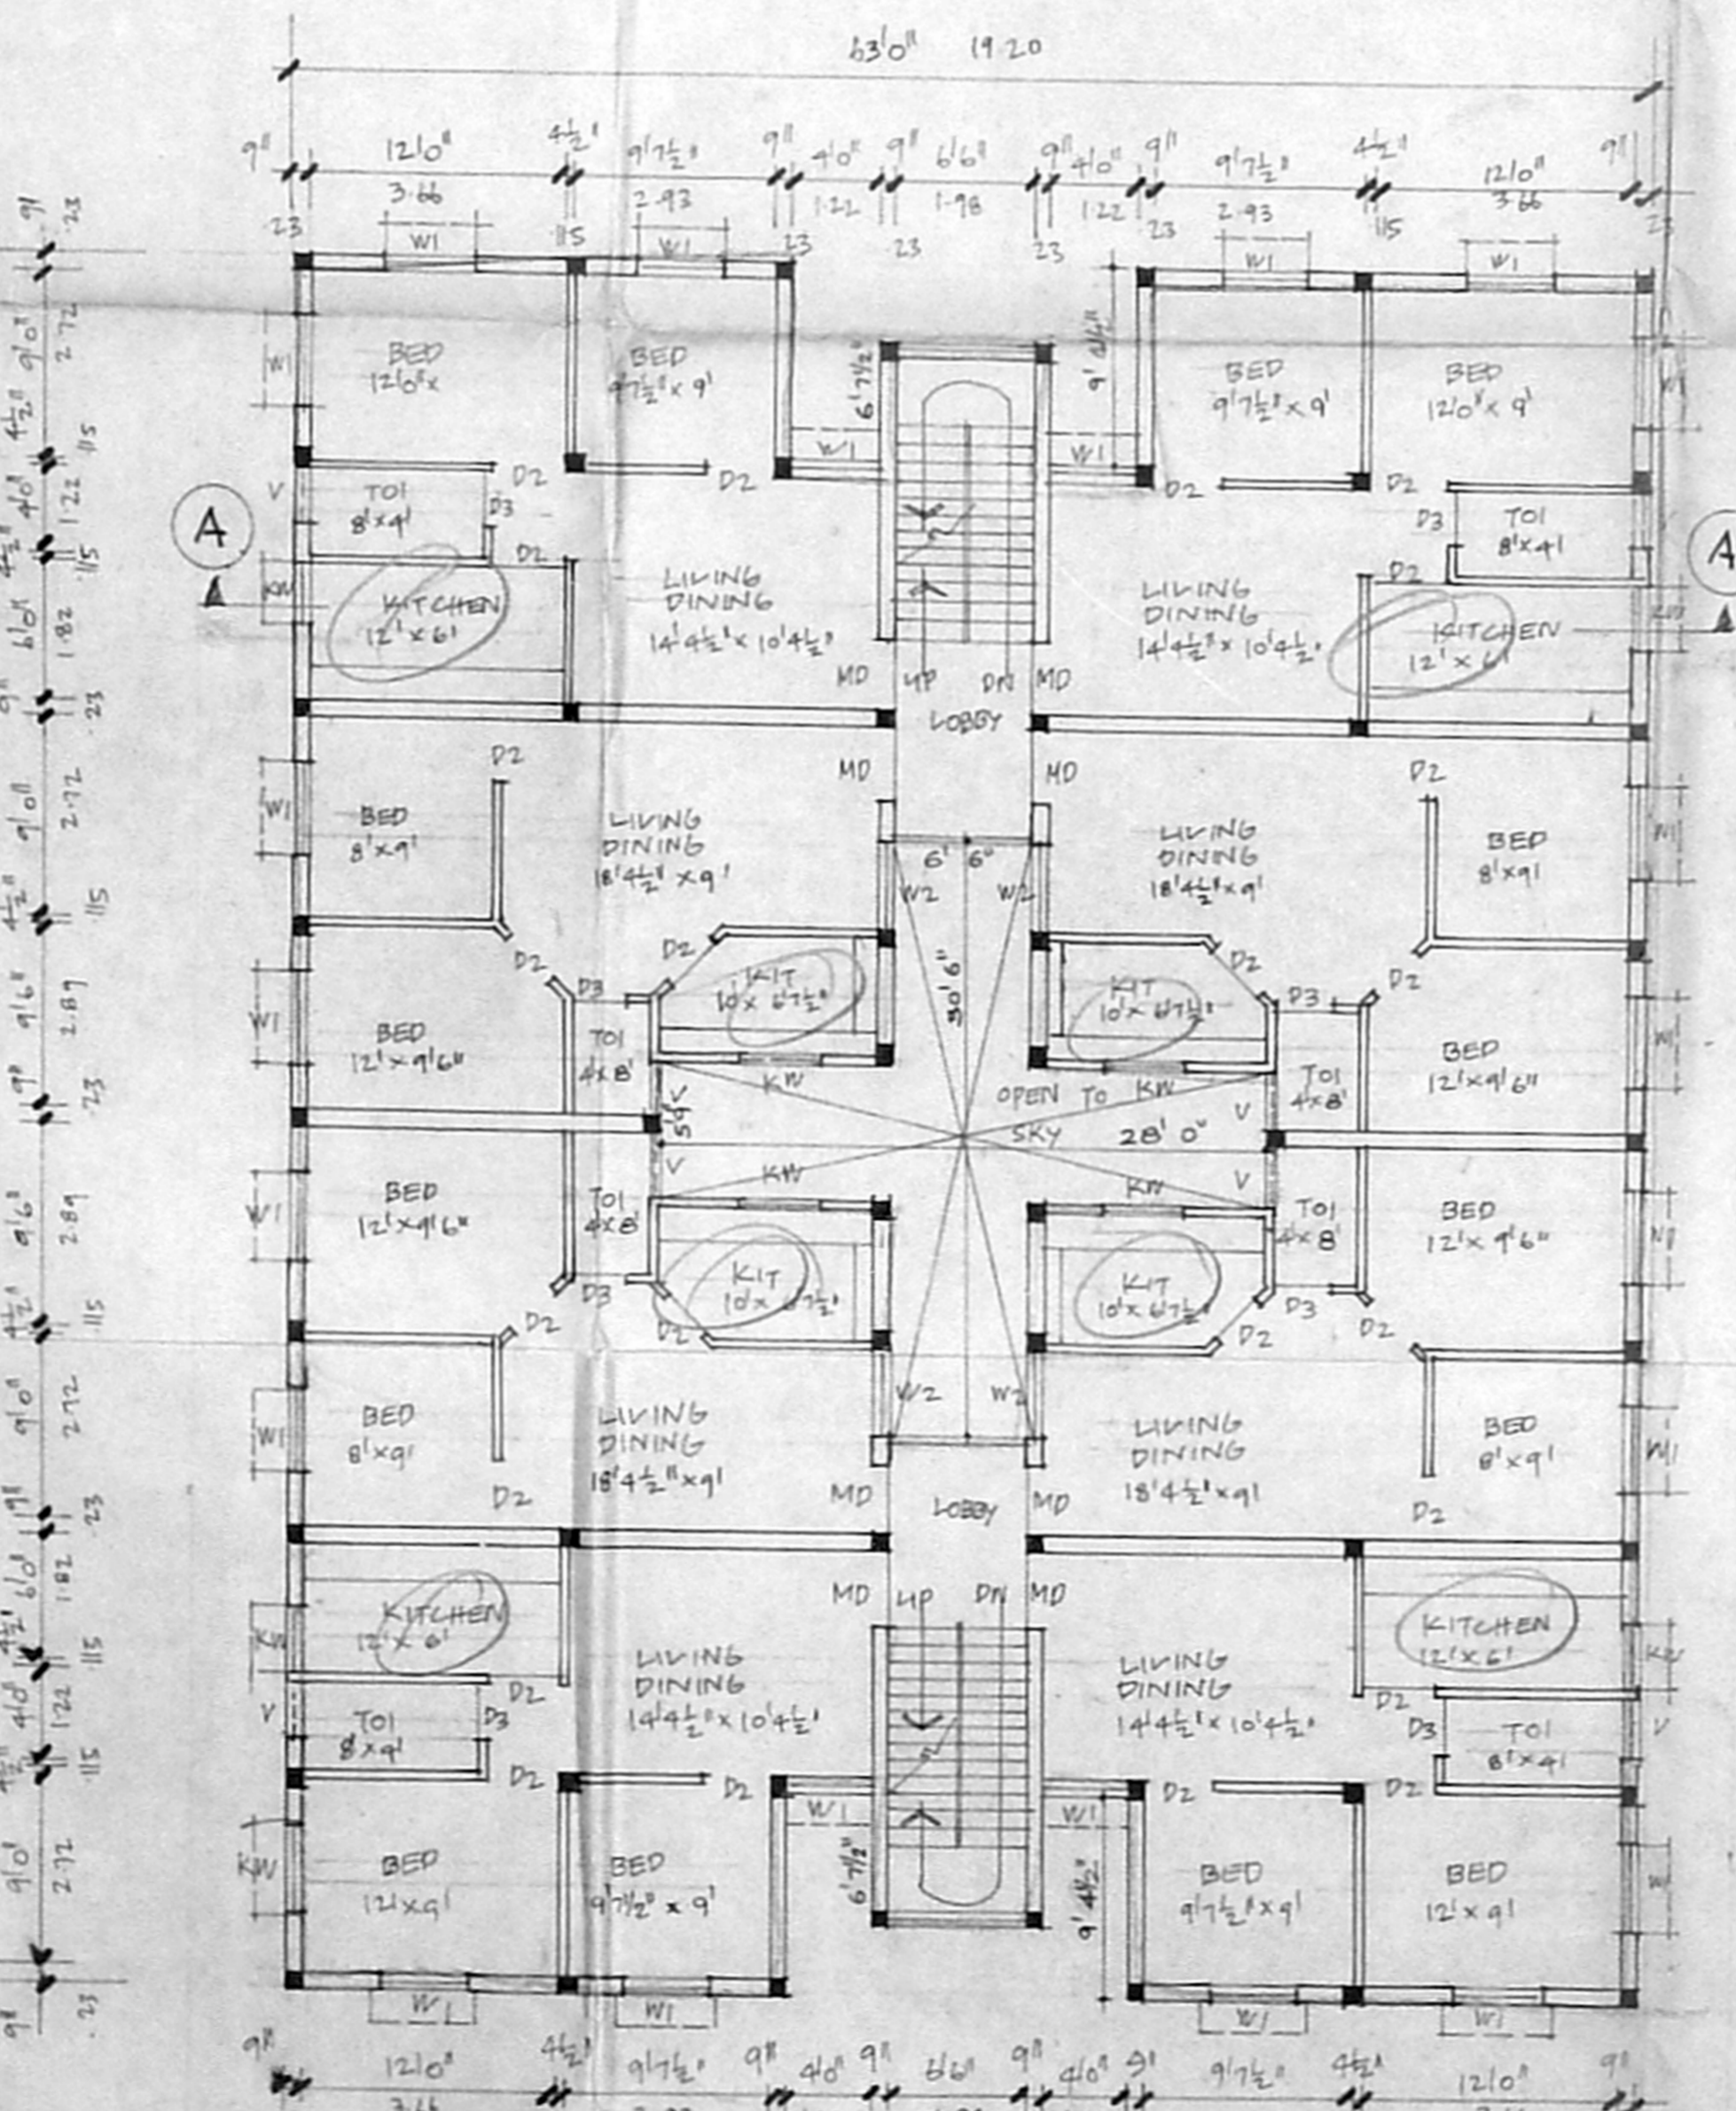

TYPICAL FIRST, SECOND AND THIRD FLOOR PLANS

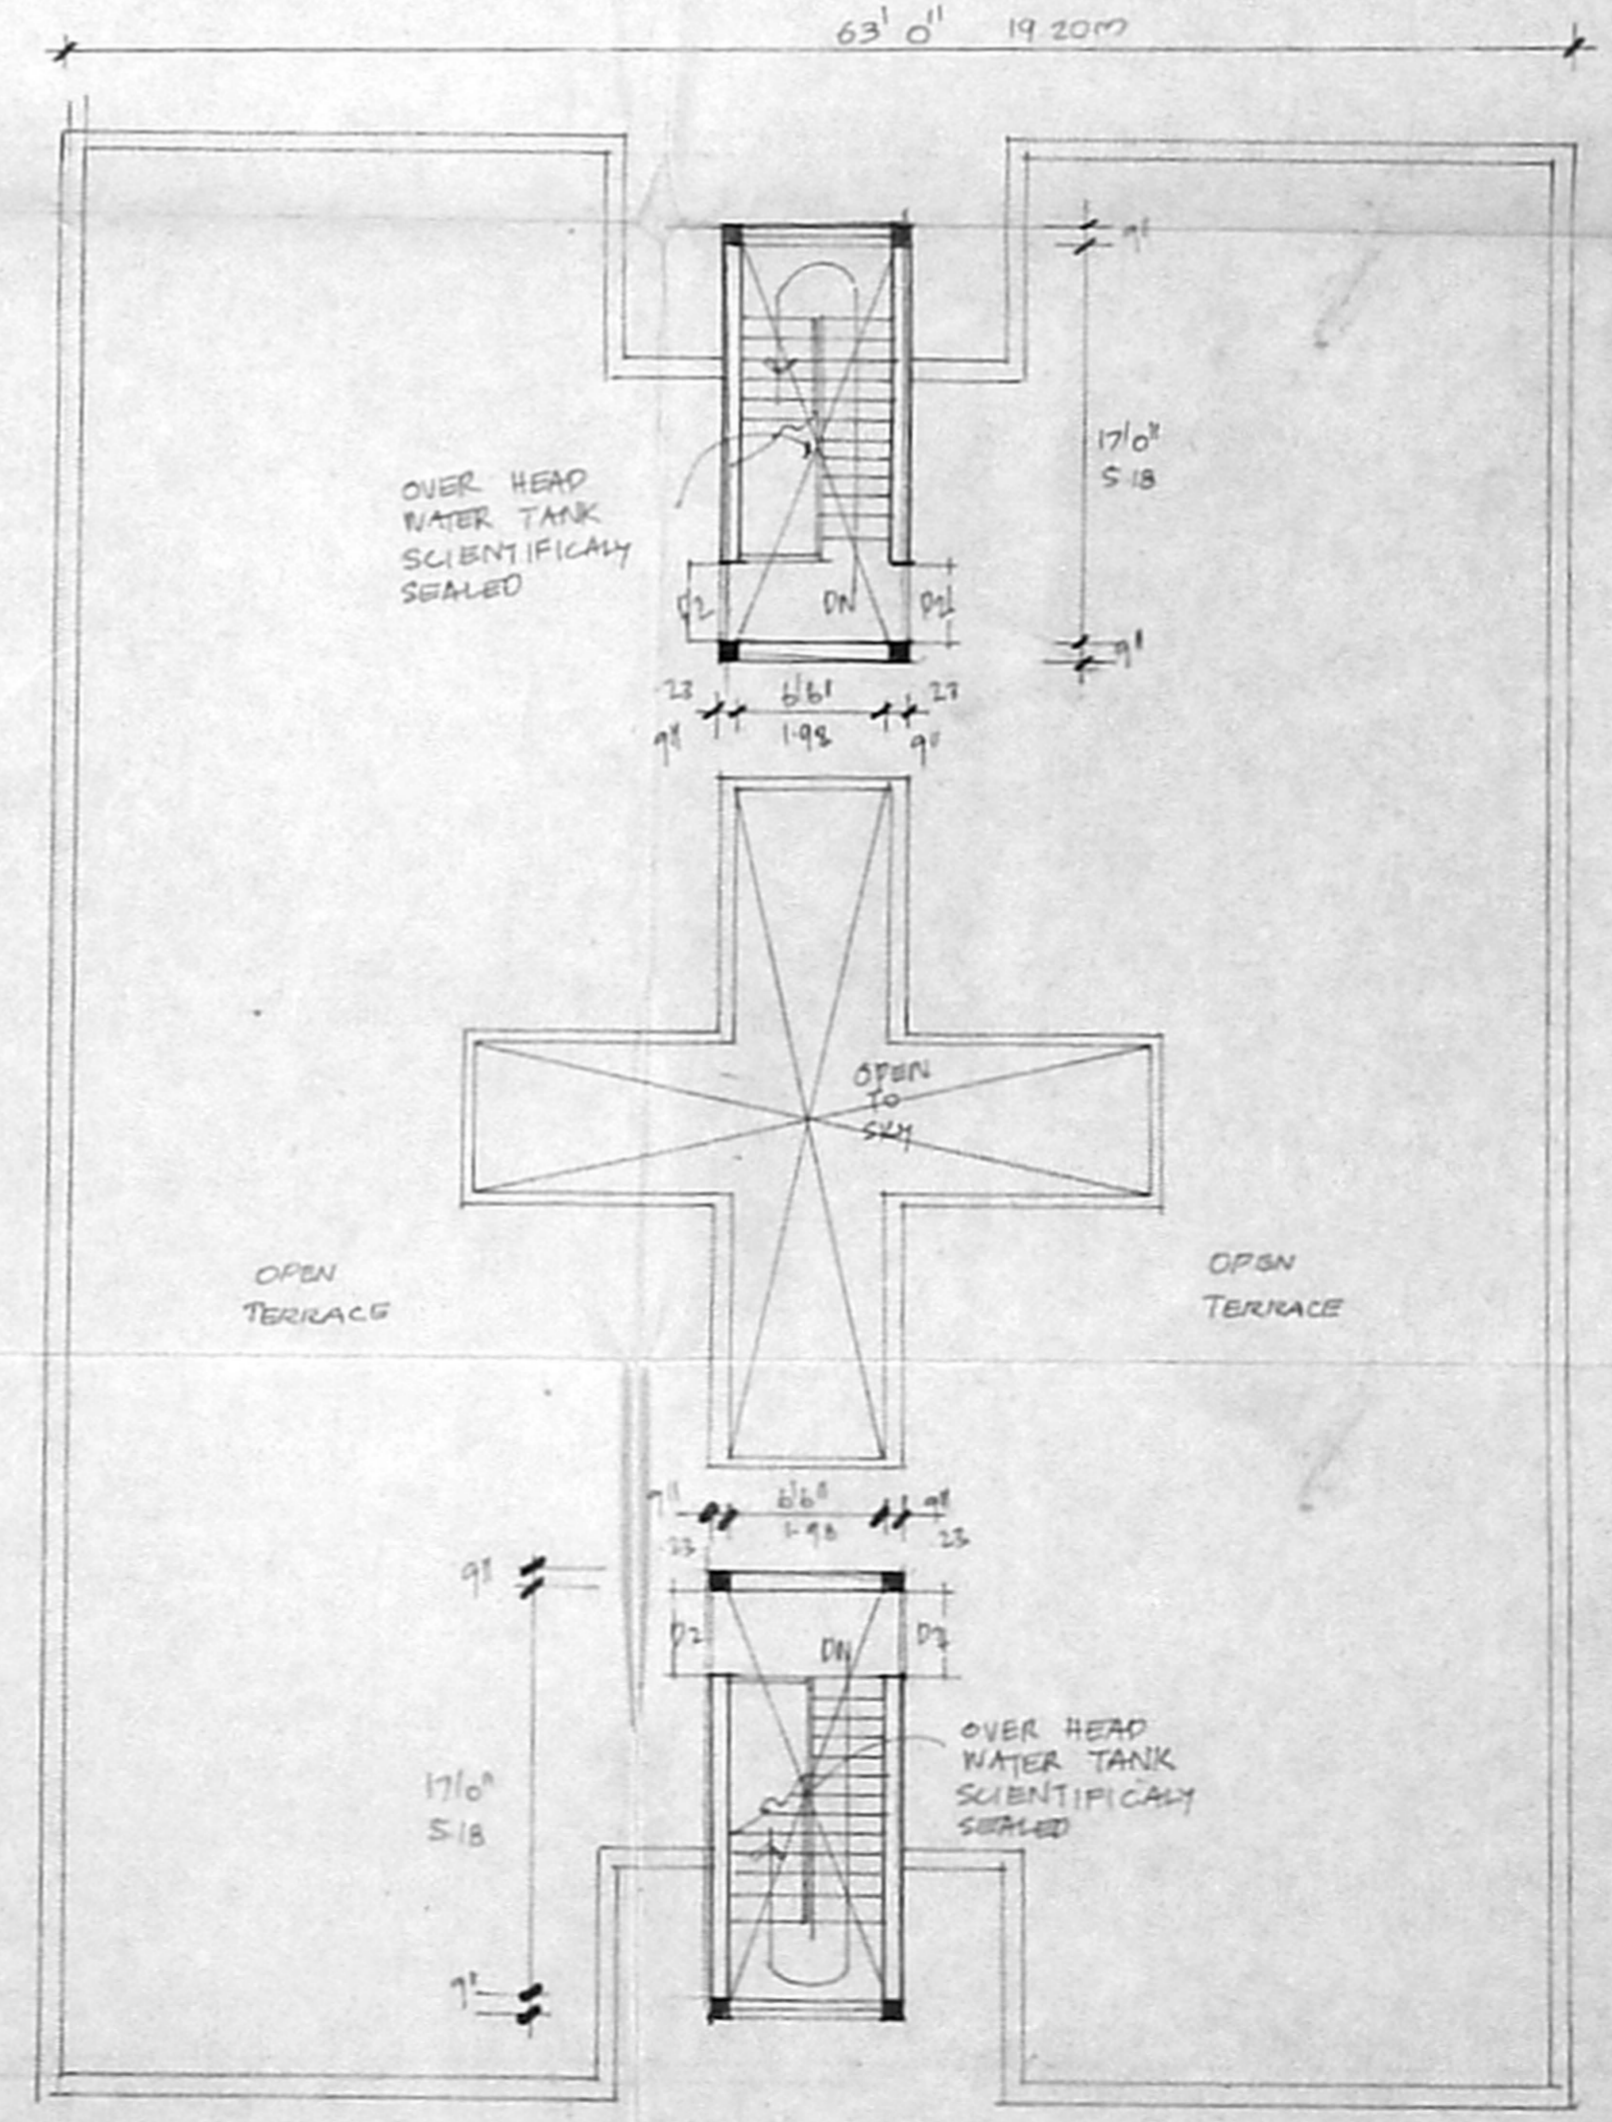

TERRACE PLAN FOR BLOCK A

JOINERIES.

MD	MAIN DOOR	101.5 x 61.7	3'3" x 7'0"	100 x 2.14
D2	DOOR		3'0" x 7'0"	91 x 2.14
D3	DOOR		2'6" x 7'0"	75 x 2.14
W1	WINDOW		4'0" x 4'0"	122 x 1.22
W2	WINDOW		3'0" x 4'0"	1.52 x 1.22
KW	KITCHEN WINDOW		3'0" x 3'0"	91 x .91
V	VENTILATOR		2'6" x 2'0"	75 x .61

CMDA (B) / No. 1
 C. No. B2/29047/19
 Asst. Secretary
 P.A.
 30/11/2000
 AP

AREA STATEMENT.

TOTAL PLOT AREA:	2120 SQM
PRO. GROUND FLOOR AREA:	828.50 SQM
FIRST FLOOR AREA:	852.62 SQM
SECOND FLOOR AREA:	852.62 SQM
THIRD FLOOR AREA:	852.62 SQM
TOTAL:	3186.36 SQM
PLOT COVERAGE:	40.2%
F.S.I.:	1.497

COLOUR INDEX.

PROPOSED:	[Symbol]
ROAD:	[Symbol]
BOUNDARIES:	[Symbol]

PROPOSED RESIDENTIAL FLATS AT DOOR NO: 58.
 S.NOS. 38/1 & 38/3
 LAKE VIEW ROAD WEST
 MAMBALAM, CHENNAI-33.
 BLOCK NO: 11.

SCALE: 1:100 DRG. NO. 1/3

OWNERS: S. Sundararaman

A. SELVAM ENGINEERS (P) A.P.
 CONSULTING ENGINEER/Chartered Engineer,
 Approved Valuer, Licensed Surveyor,
 Chennai, Reg. No: 319/99-2000
 Corporation of Chennai,
 No. 1370, Mooppan East,
 CHENNAI-600 050,
 Ph: 6248264
 LICENSED SURVEYOR: