




13/Sp./B/A/So/2000
 Planning Permit No. **APPROVED**
 SUBJECT TO THE CONDITIONS IN THIS OFFICE LETTER.
 No. 290.53/99 Date 3/2/99
 FOR MEMBER SECRETARY
 CHENNAI METROPOLITAN
 DEVELOPMENT AUTHORITY
 CHENNAI-600 009.

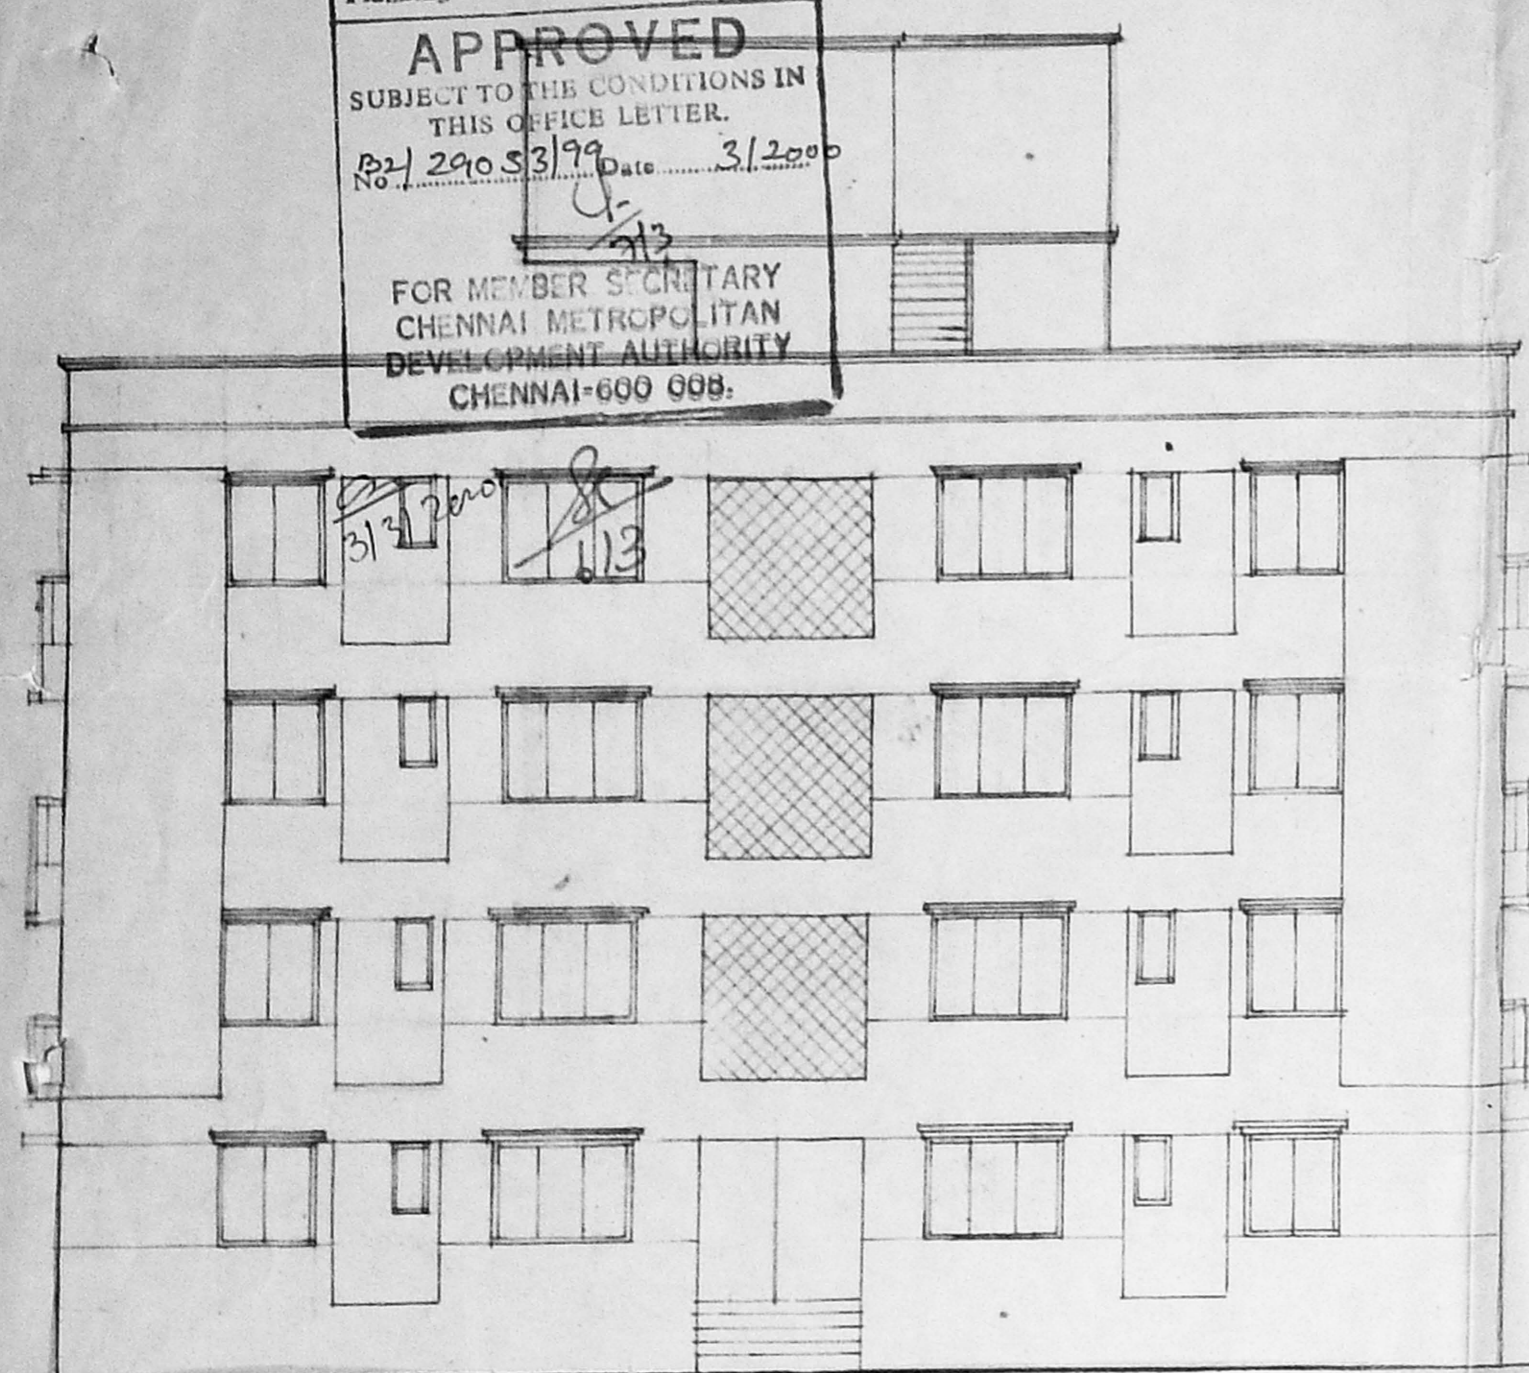


FRONT ELEVATION

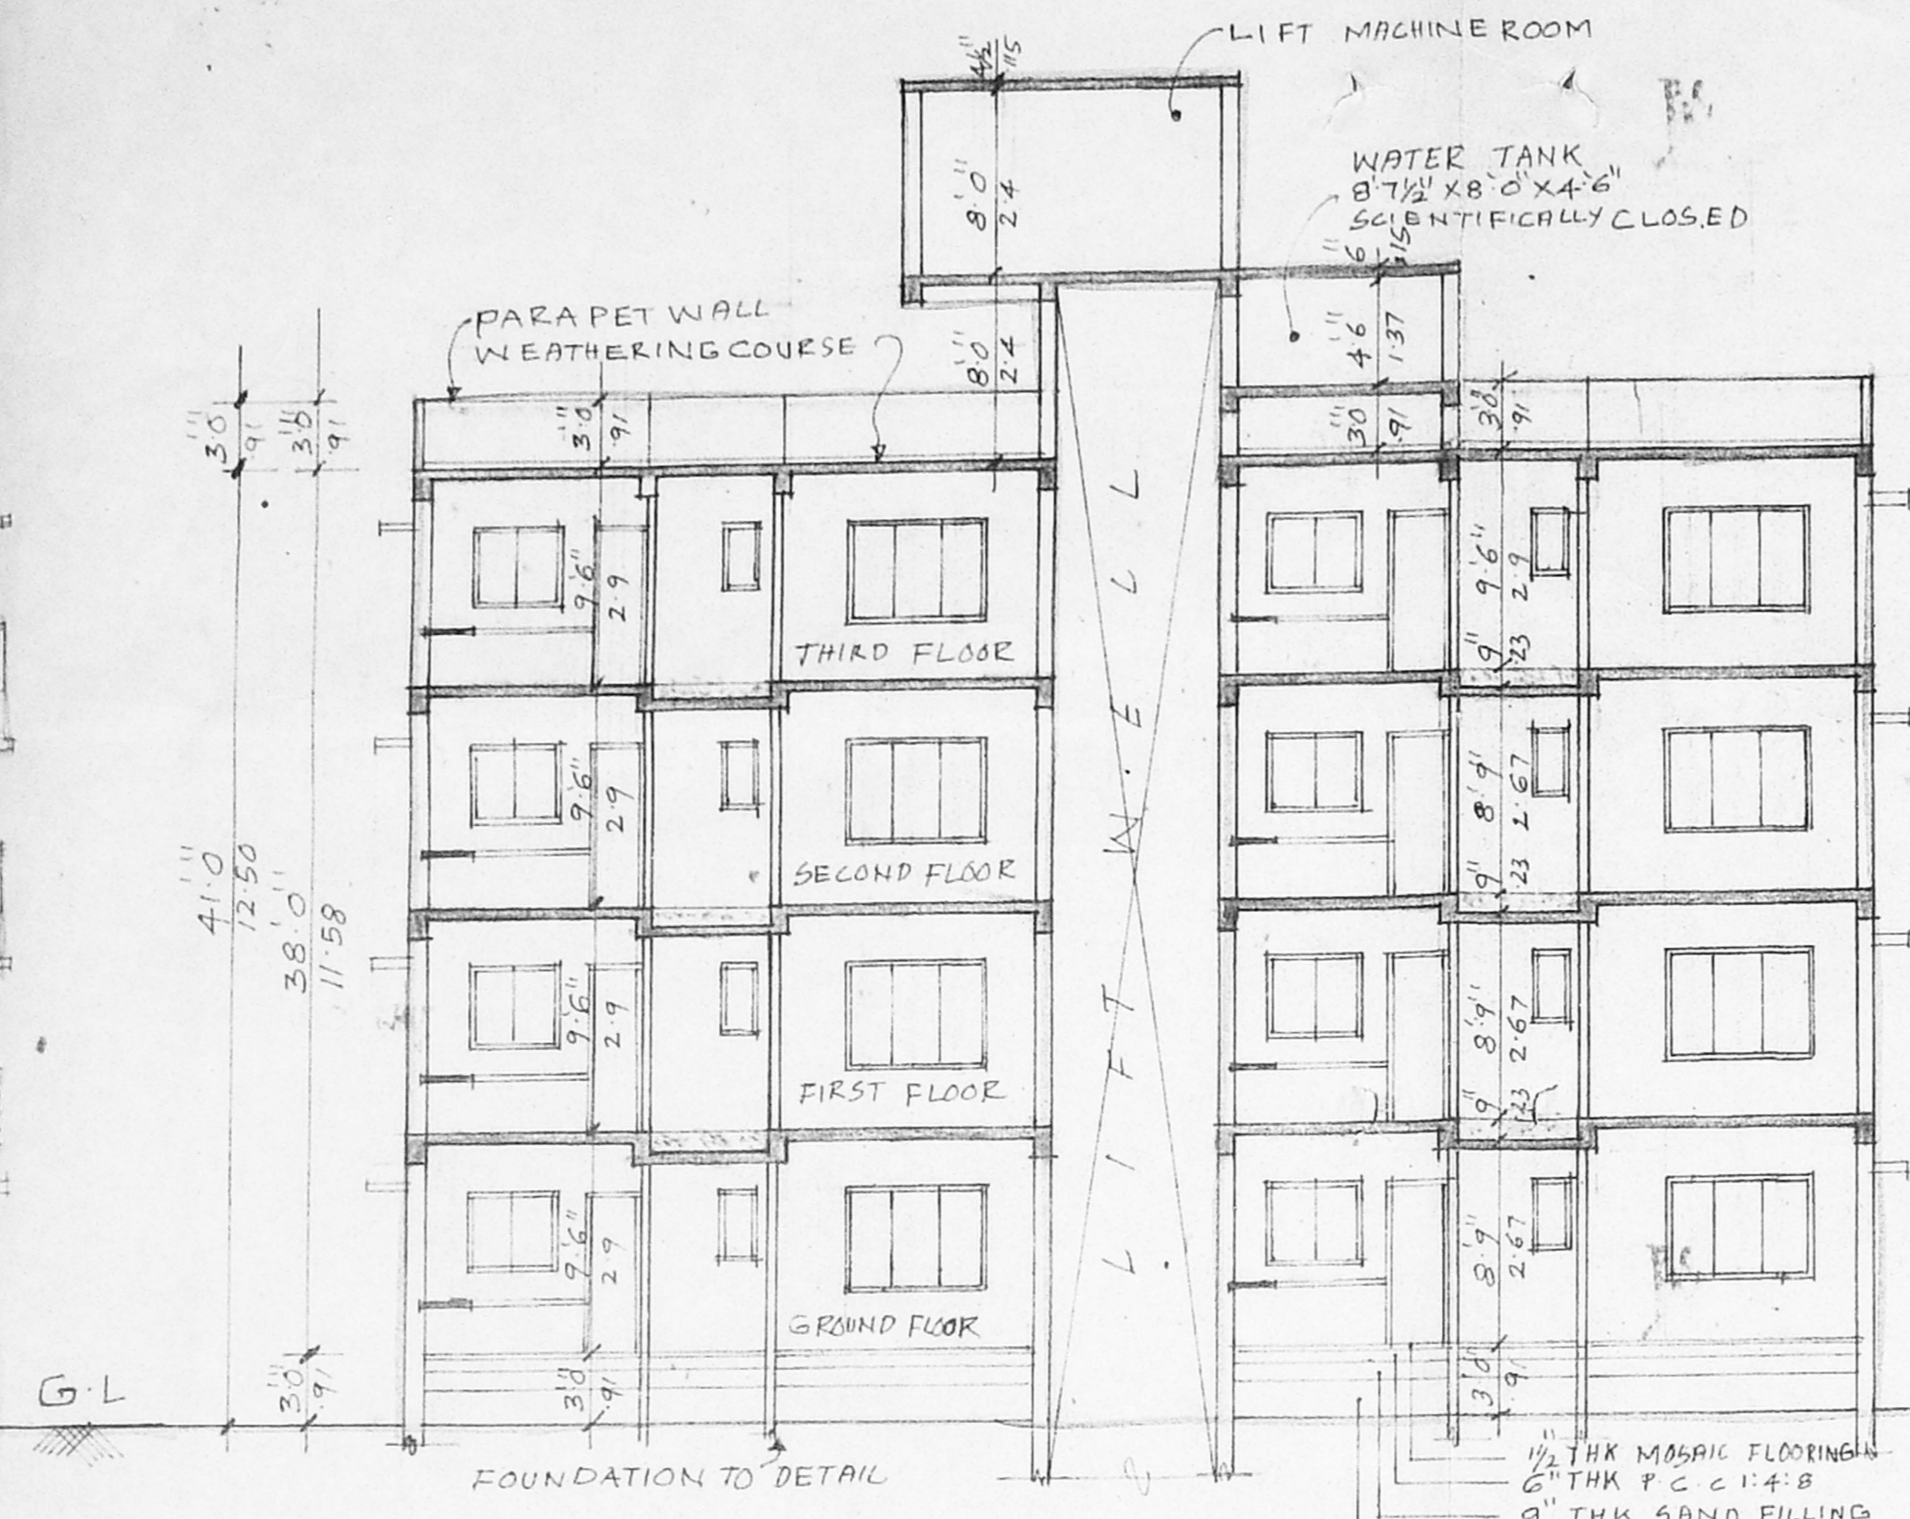


SECTION X-X

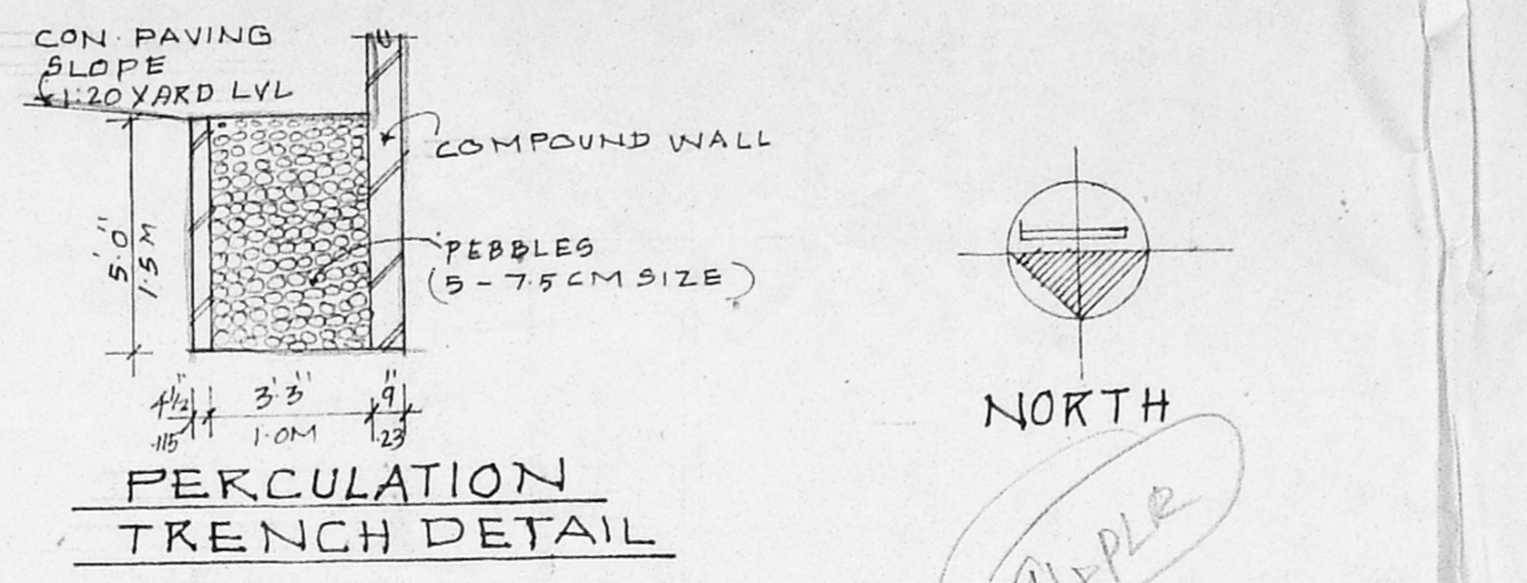


PERCOLATION TRENCH DETAIL

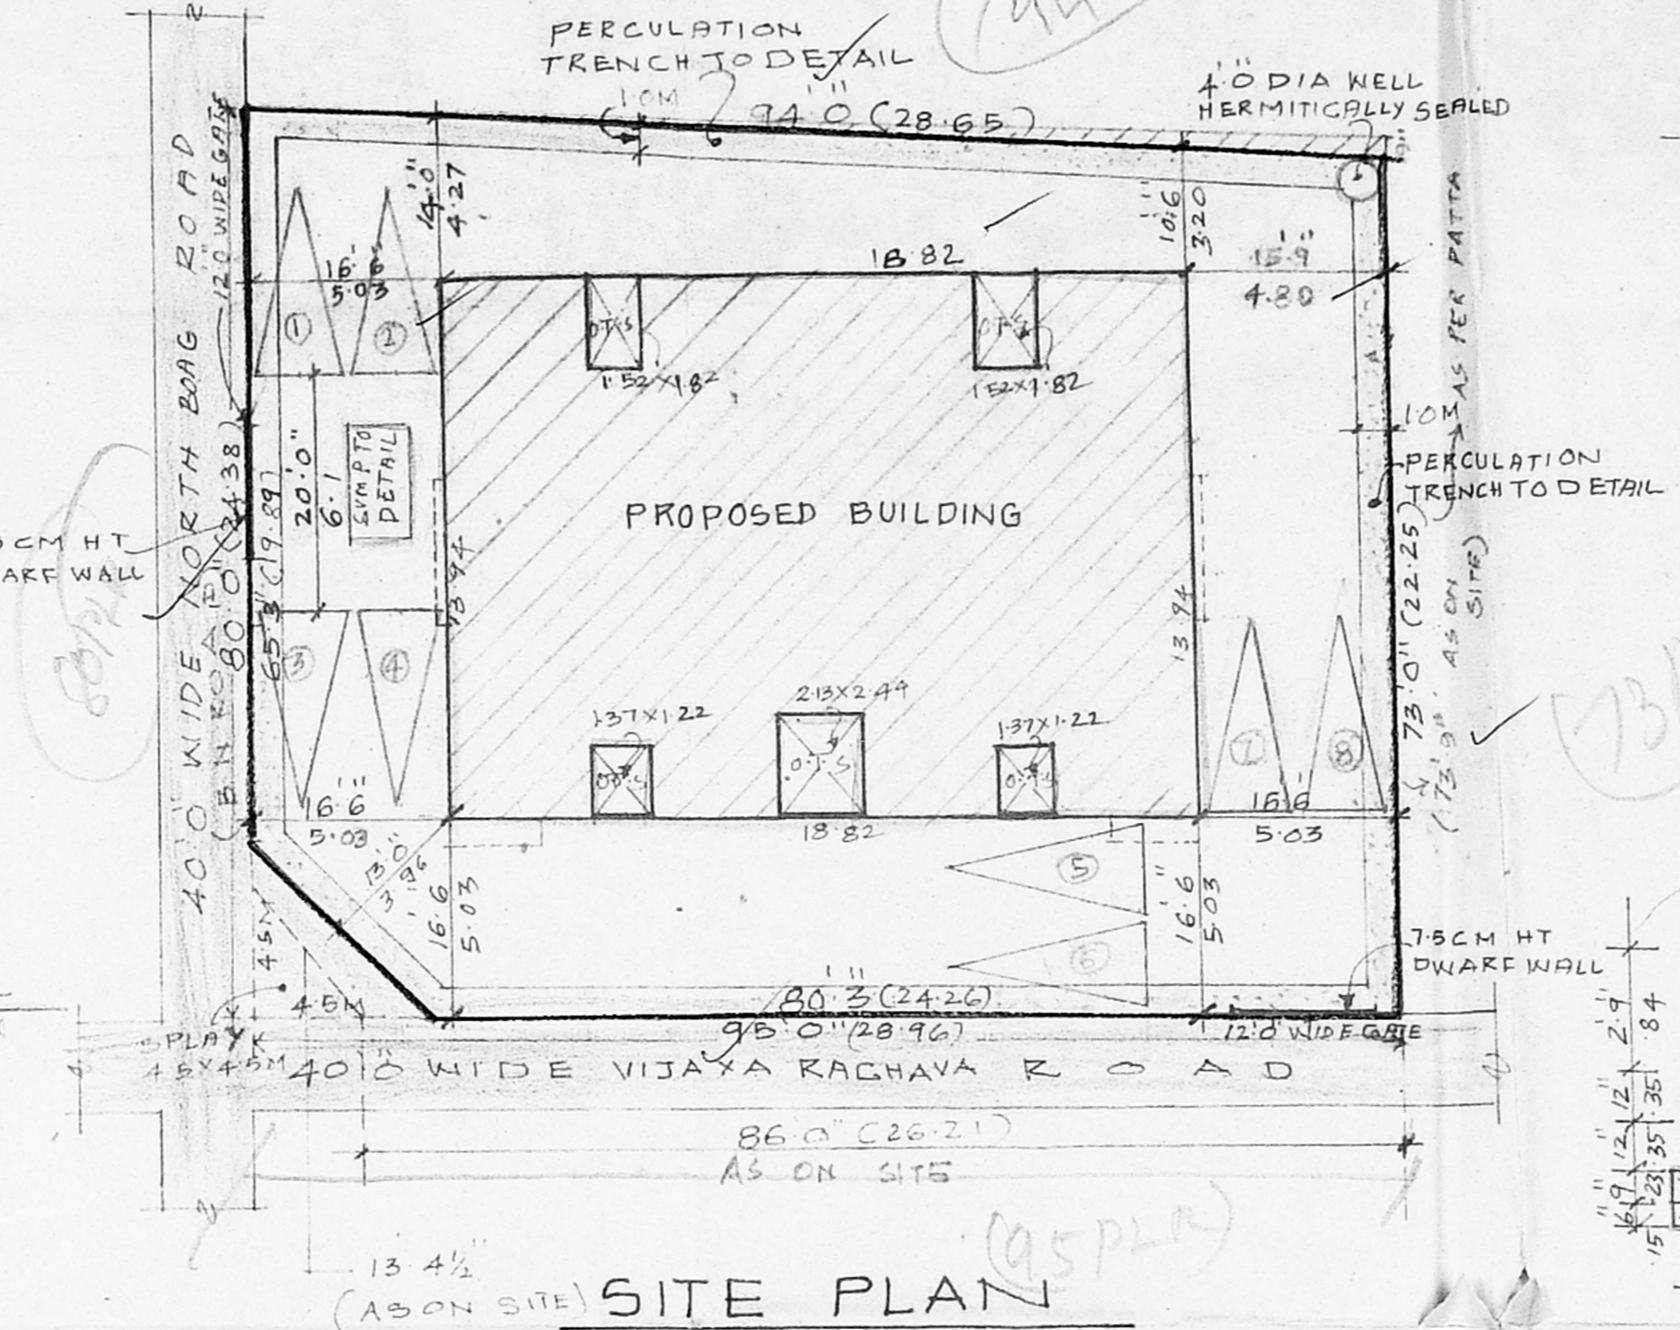

SITE PLAN (SCALE 1" = 16'0")

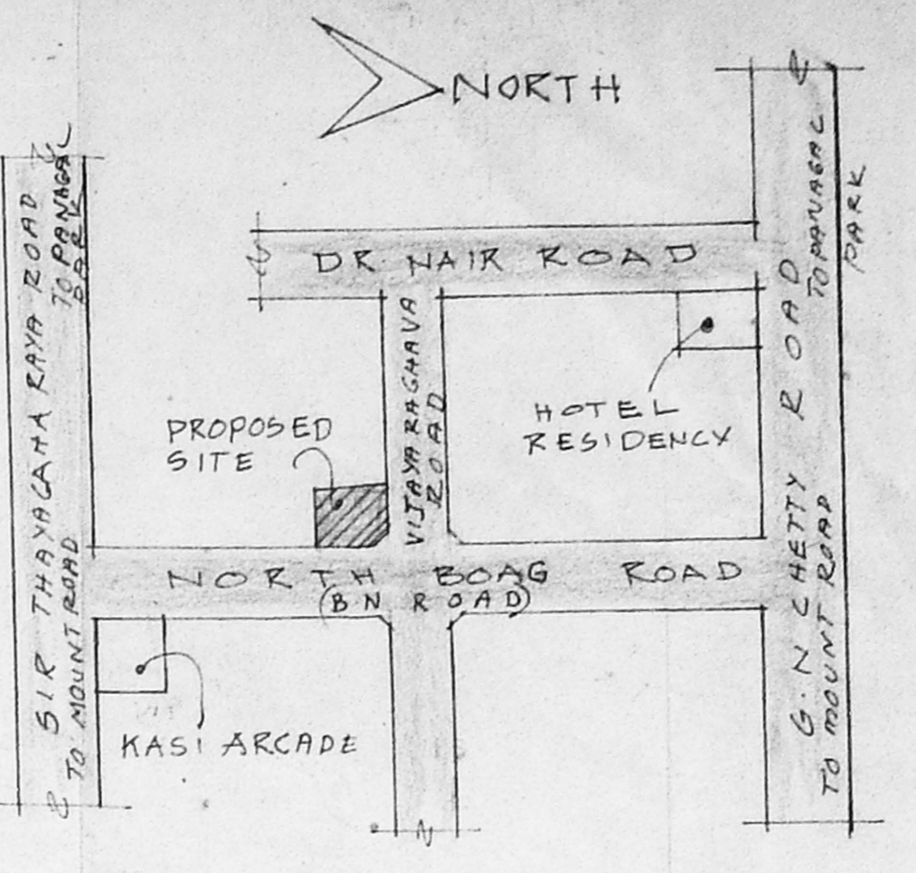


KEY PLAN (NOT TO SCALE)

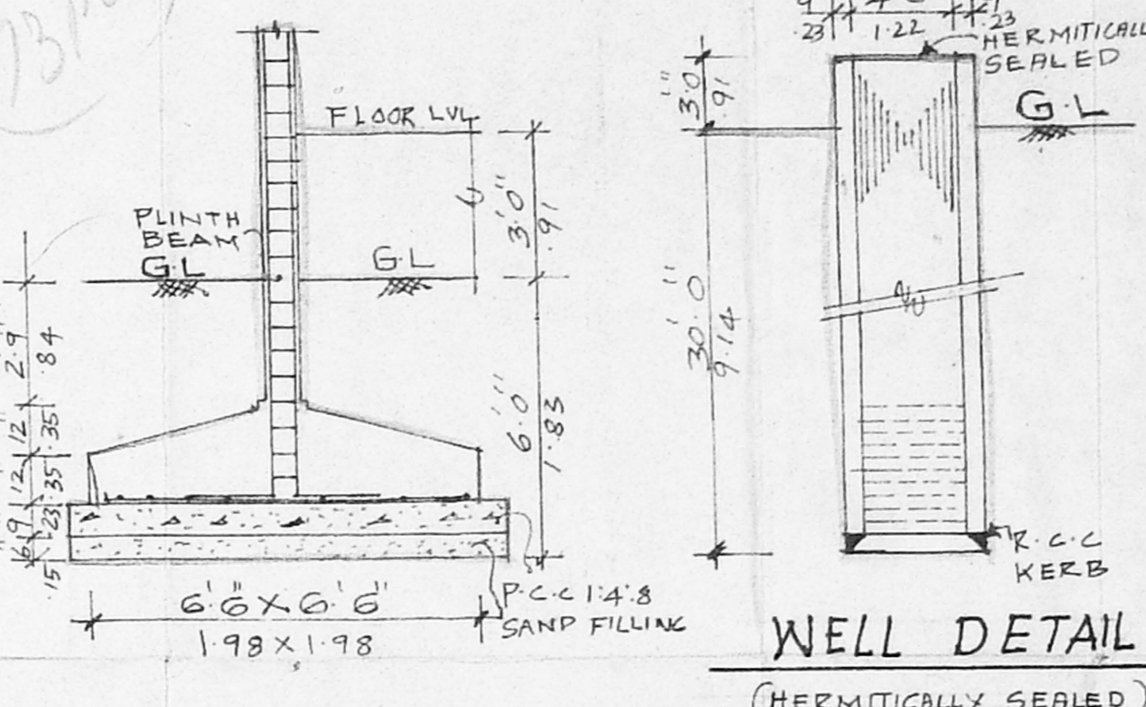


WELL DETAIL (HERMETICALLY SEALED)


COLUMN FOUNDATION DETAIL

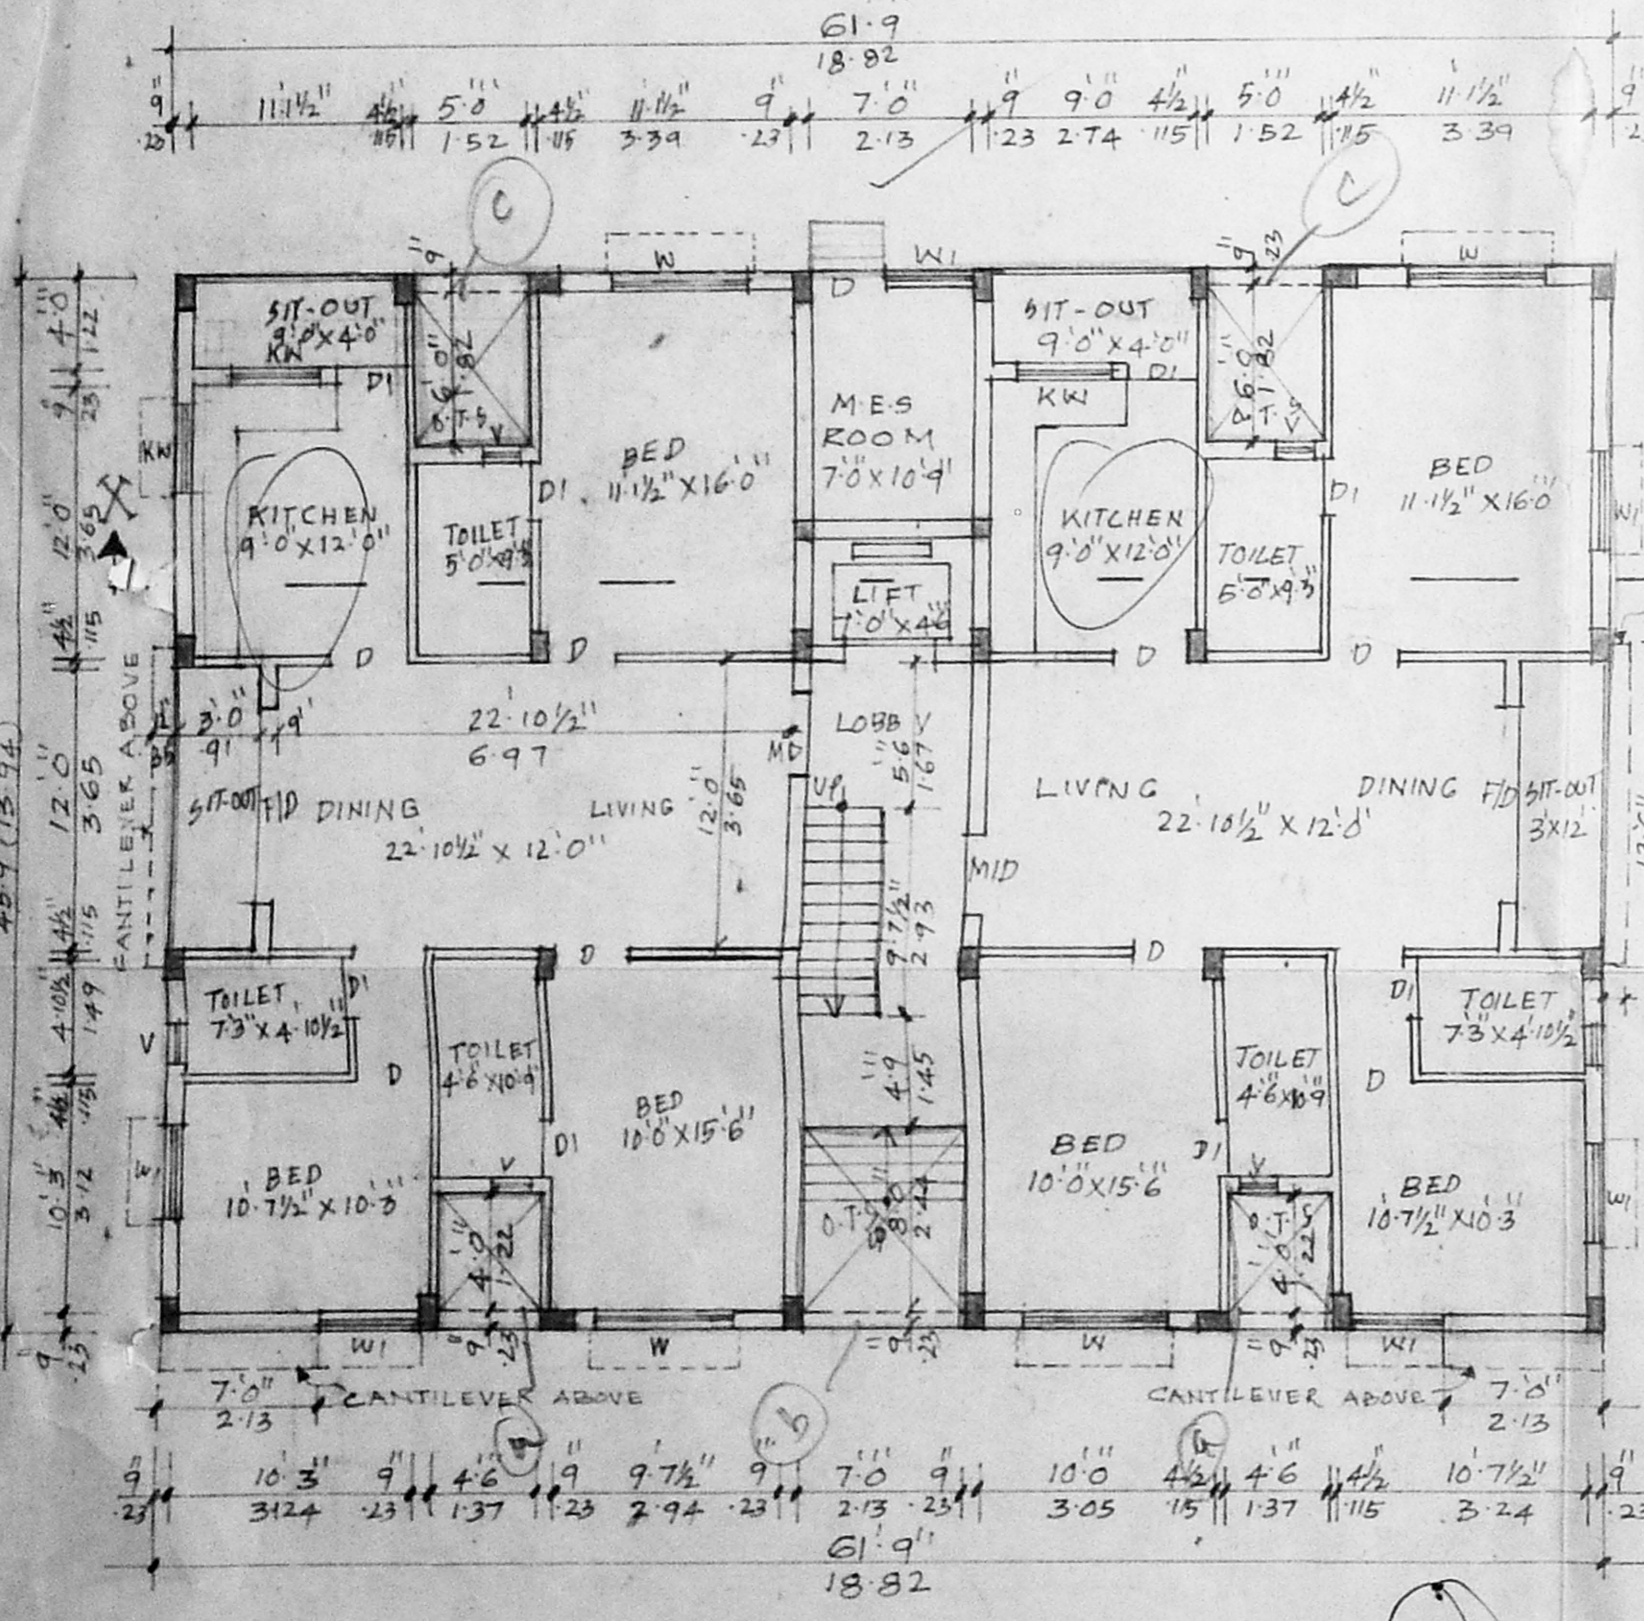


GROUND FLOOR PLAN

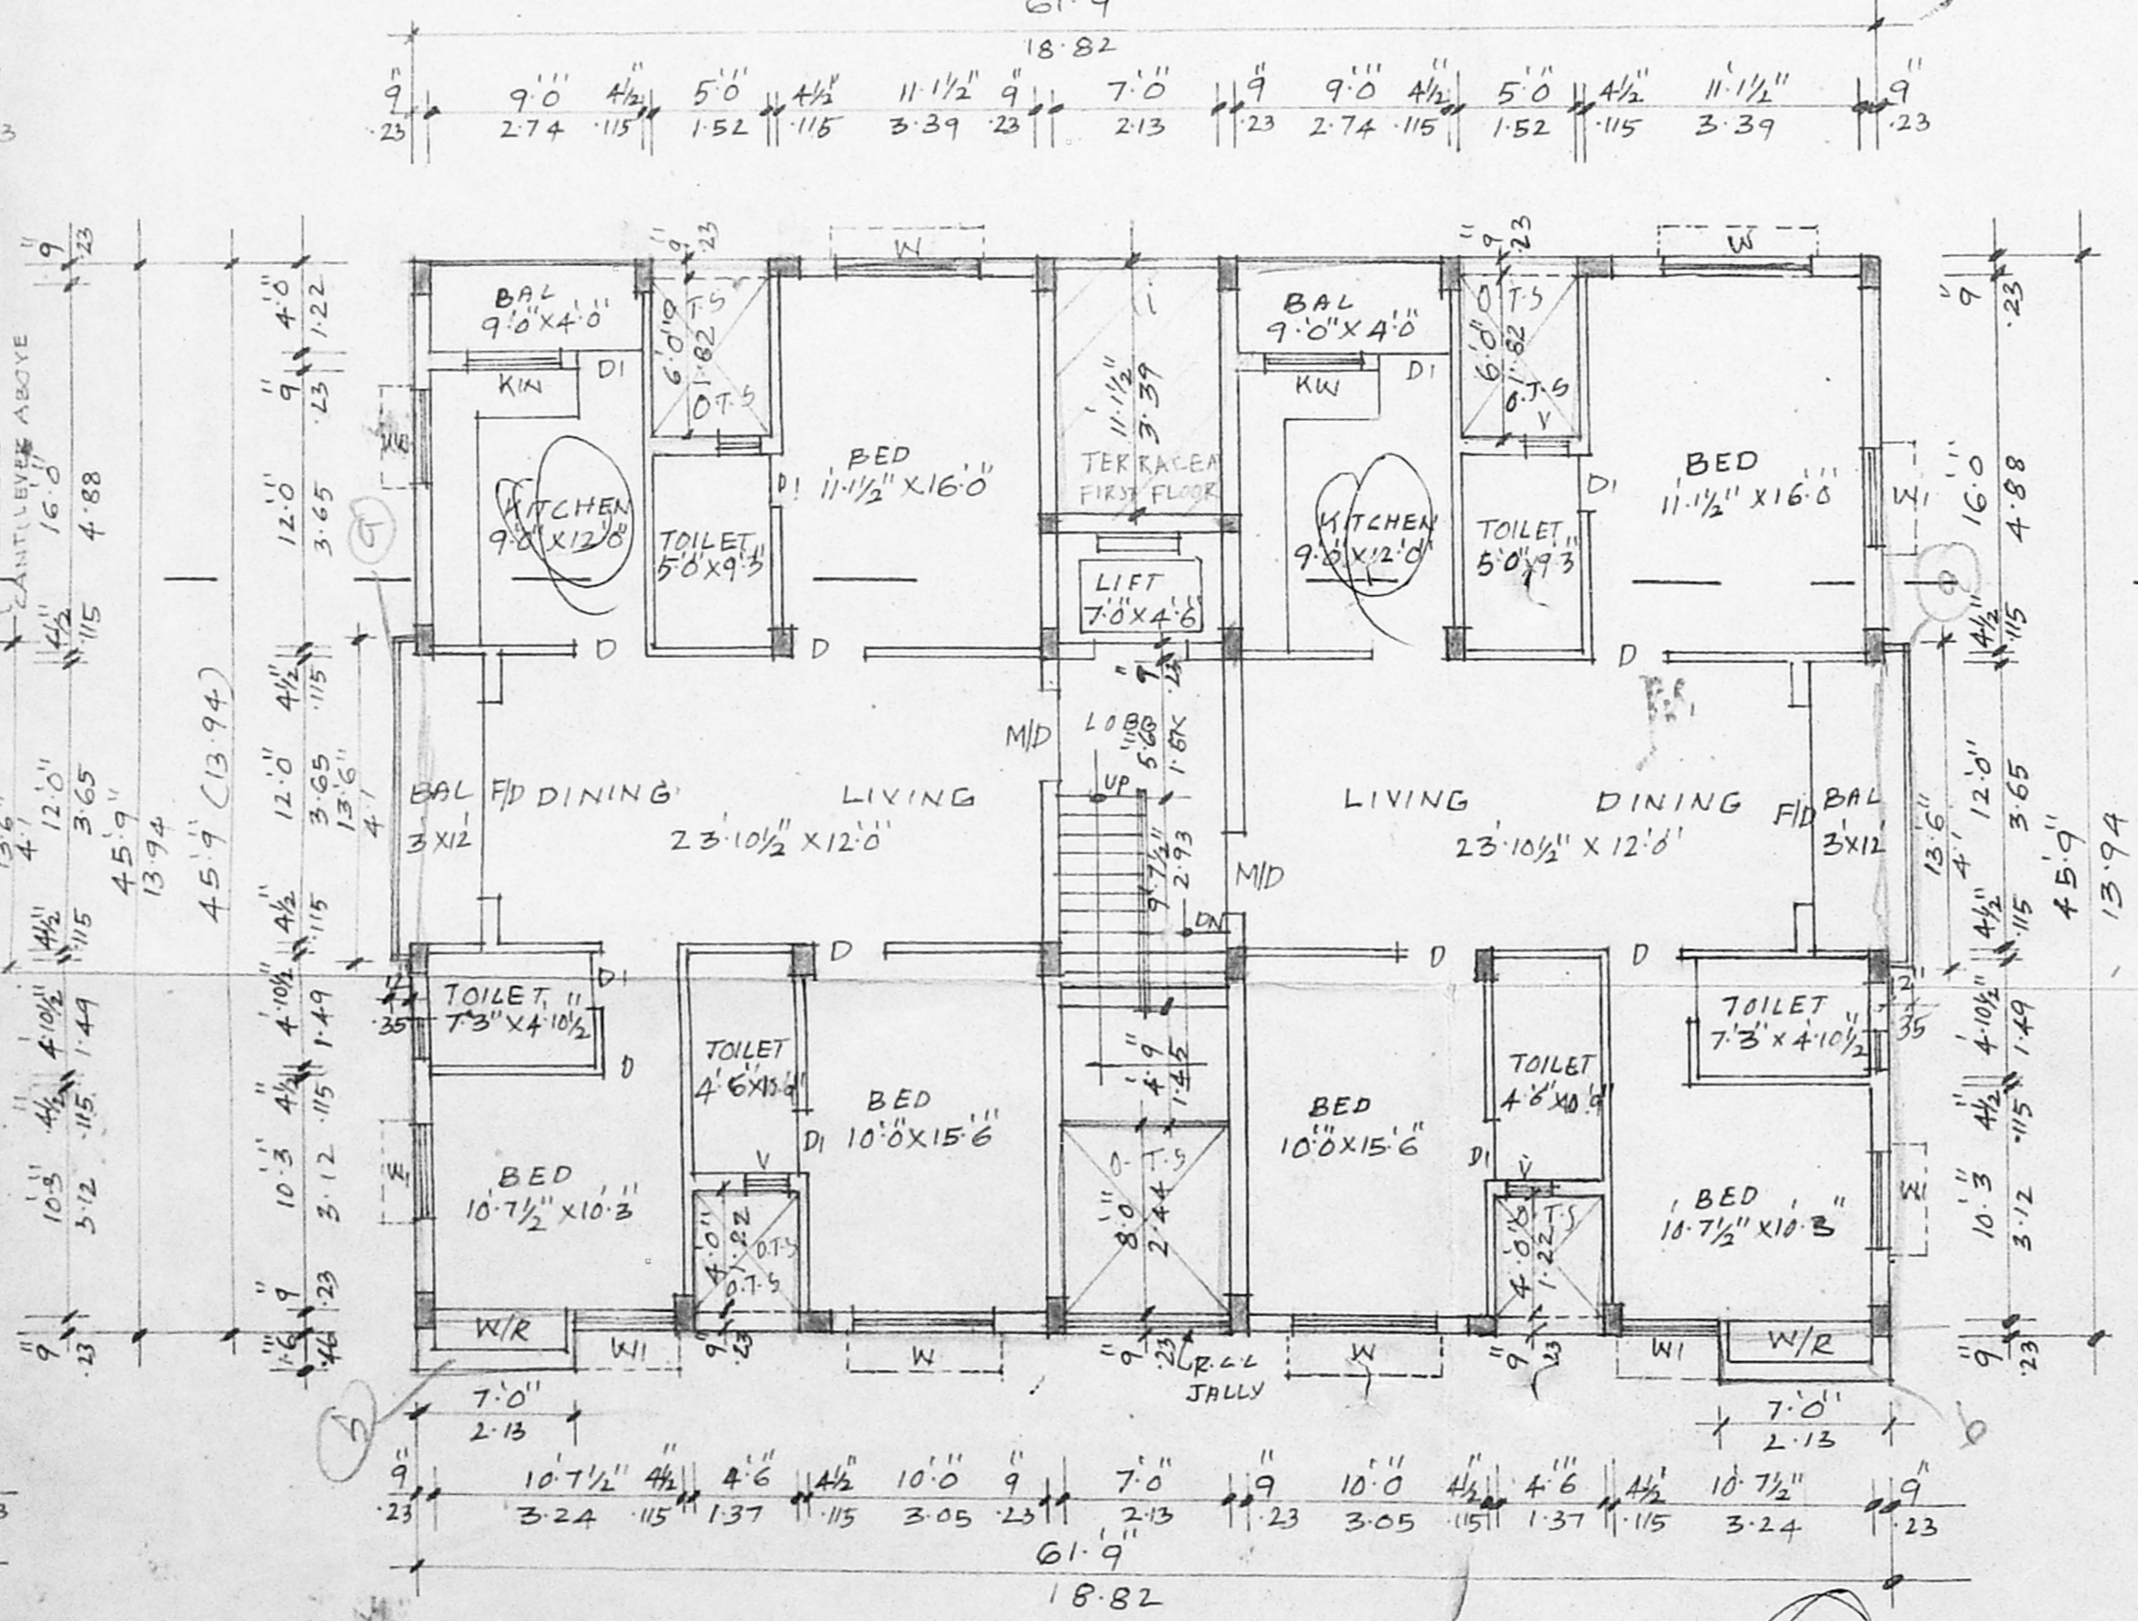


TYPICAL FLOOR PLAN (FIRST, SECOND AND THIRD FLOORS)

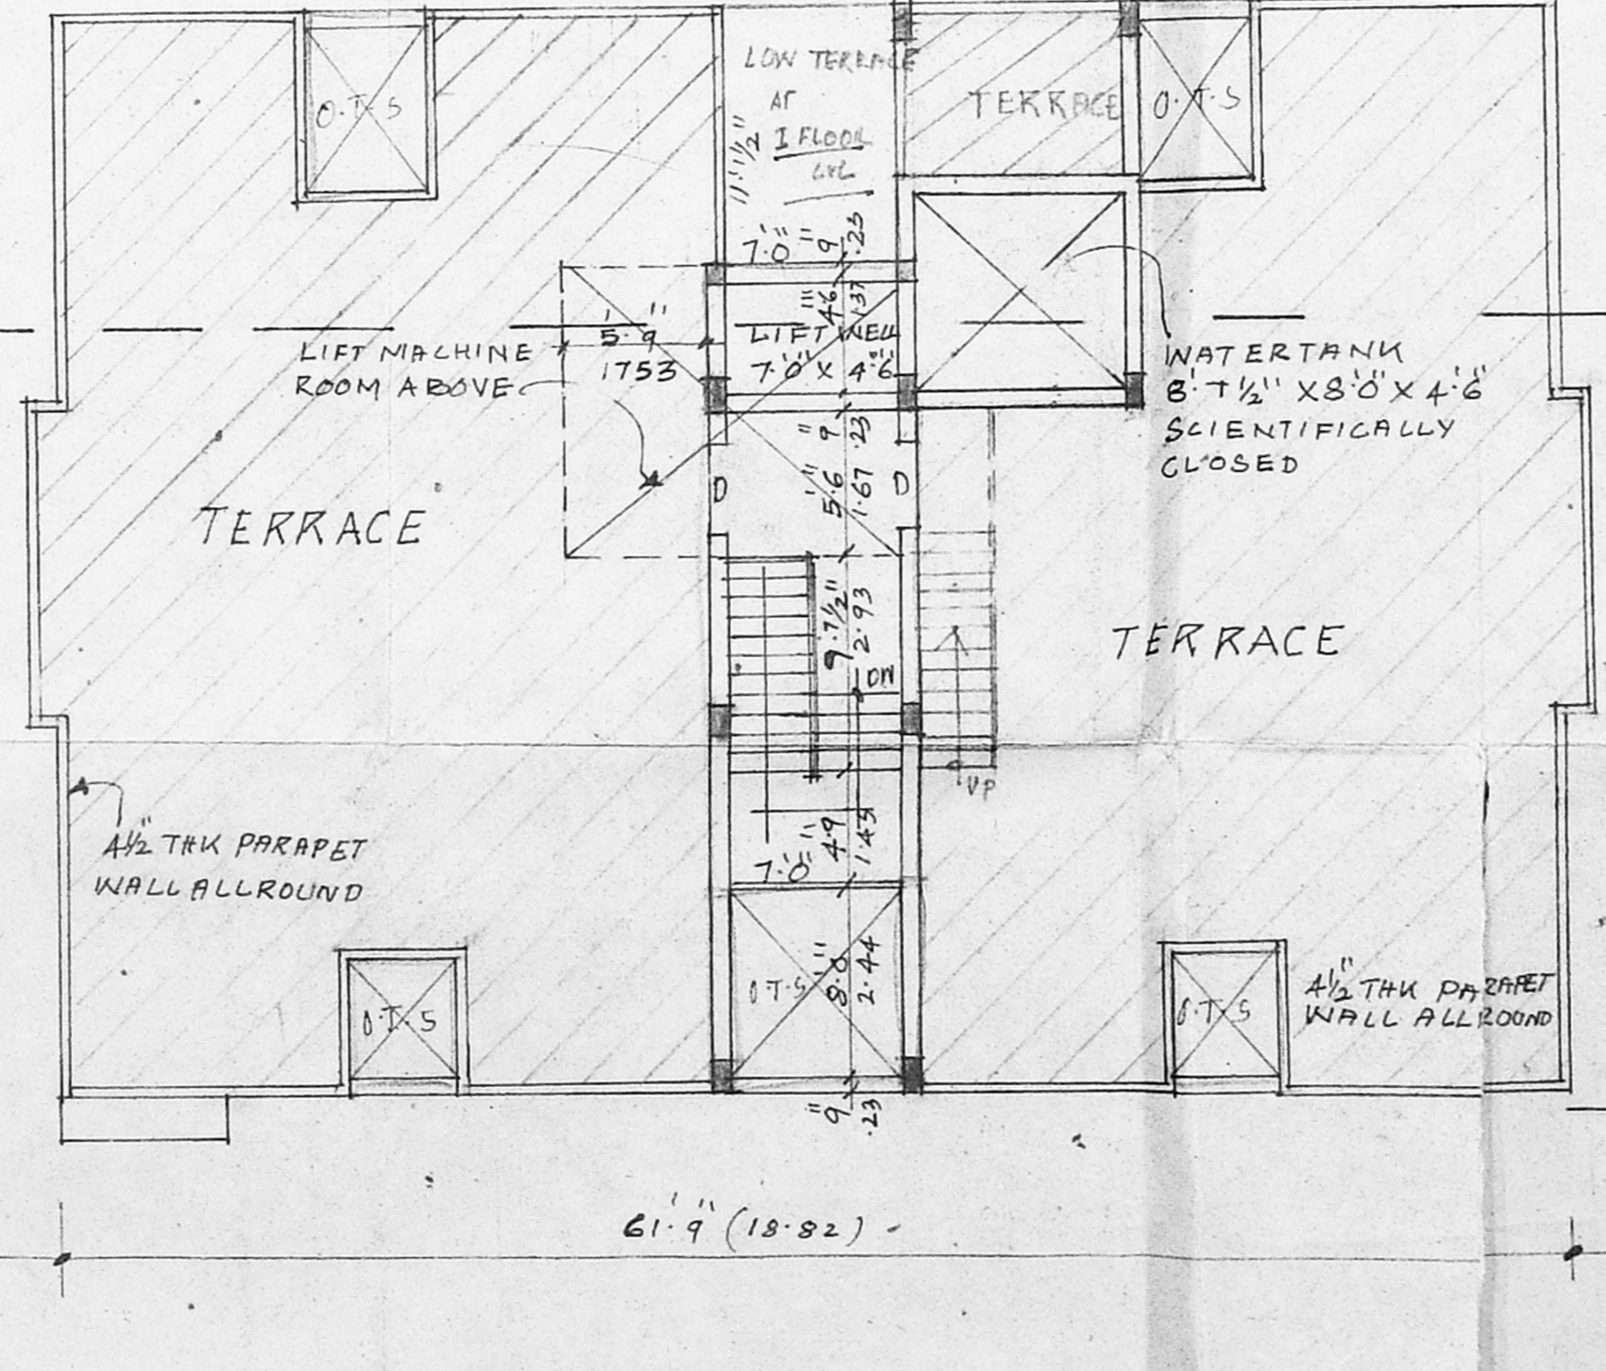

TERRACE FLOOR PLAN

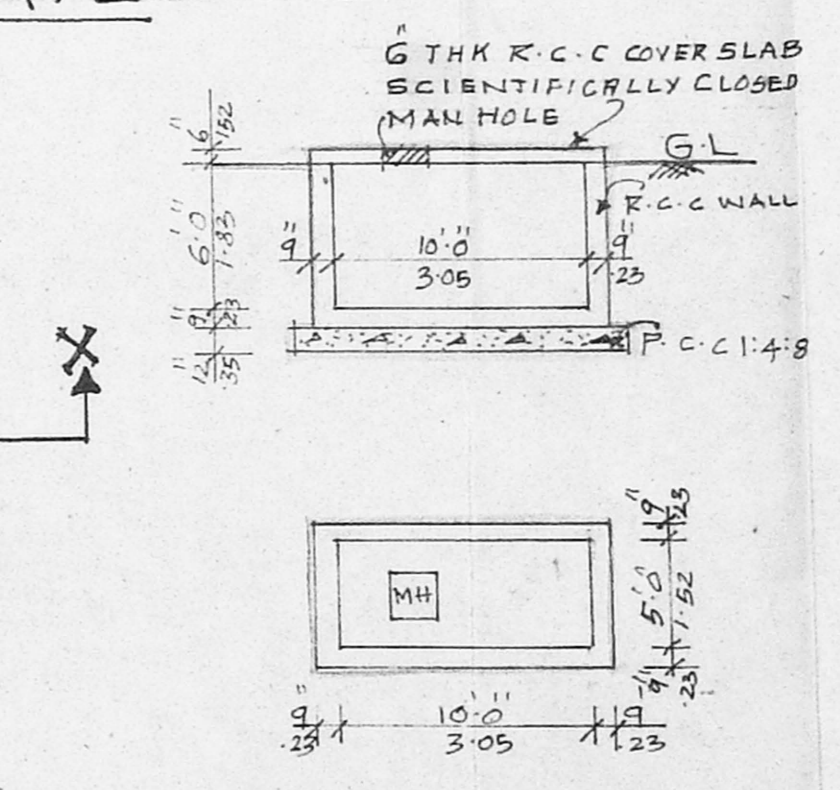

SUMP DETAIL (SCIENTIFICALLY CLOSED)

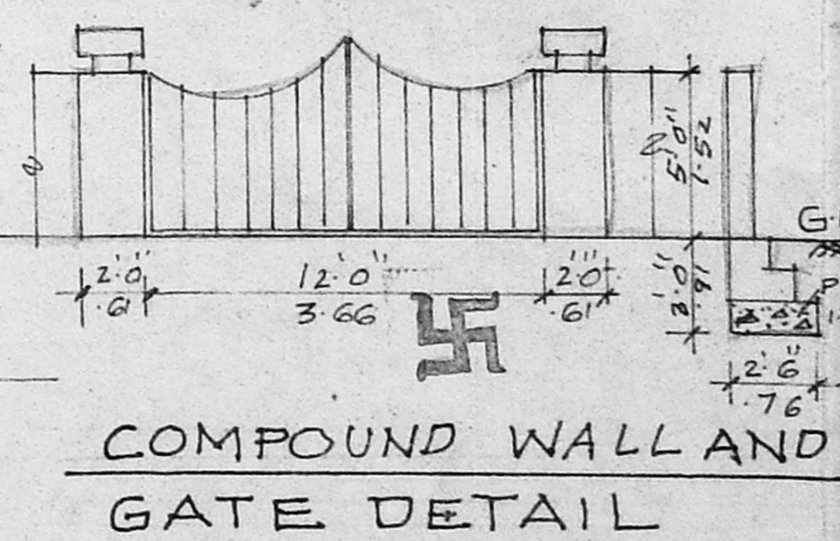

COMPOUND WALL AND GATE DETAIL

PROPOSED RESIDENTIAL FLATS AT NO. 9 VIJAYA RAGHAVA ROAD, T. NAGAR, CHENNAI-17
 T.S. NOMBATI B. BLOCK NO. 113
 C.No. 22/2905/21/99
 Asst. _____
 FOR Specially R. Srinivasan
 P. Vijaya Raghavan

AREA DETAILS:-

	SQ. FT	SQ. M
GROUND FLOOR	2592.56	240.94
FIRST FLOOR	2643.18	245.64
SECOND FLOOR	2643.18	245.64
THIRD FLOOR	2643.18	245.64
TOTAL AREA	10521.56	977.84
SITE AREA	7200.00	669.14

SPECIFICATIONS:-
 COLUMN FOOTING FOUNDATION LAID OVER THE SAND FILLING AND P.C.C. 1:4:8. ALL COLUMNS ARE CONNECTED WITH PLANTH BEAMS AND ROOF BEAMS P.C.C. 1:4:8 LAID OVER THE SAND FILLING FOR MOSAIC FLOORING BRICK WORK IN BASEMENT AND SUPER STRUCTURE WITH CM 1:5 MIX. R.C.C. 1:2:4 MIXED LINTEL LAID OVER THE DOORS WINDOWS AND OPENINGS. ALL WALLS AND CEILINGS ARE PLASTERED WITH CM 1:5 MIX JOINERY IS MADE IN STEEL OR FIRST CLASS TEAK WOOD ROOF COVERED BY R.C.C. 1:2:4 MIXED PLAT SLAB PARAPET WALL LAID ALL ROUND THE BUILDING WEATHERING COURSE LAID IN PROPER MIX AND SLOPE WITH WATER PROOFING COMPOUND

SCHEDULE OF JOINERY:-

MD MAIN DOOR	3'6" x 7'0"	1.07 x 2.13
F/D FRENCH DOOR	8'0" x 7'0"	2.44 x 2.13
R/S ROLLING SHUTTER	8'0" x 7'0"	2.44 x 2.13
K/S ROLLING SHUTTER	6'0" x 7'0"	1.83 x 2.13
D DOOR	3'0" x 7'0"	0.91 x 2.13
DI DOOR	2'8" x 7'0"	0.76 x 2.13
W WINDOW	6'0" x 4'6"	1.83 x 1.35
WI WINDOW	4'0" x 4'6"	1.21 x 1.35
KW KITCHEN WINDOW	4'0" x 3'6"	1.21 x 1.06
V VENTILATOR	2'0" x 3'8"	0.61 x 0.91

COLOUR INDEX:-
 PROPOSED BUILDING [Symbol]
 EXISTING ROAD [Symbol]
 SITE BOUNDARY [Symbol]

SCALE: 1" = 8'0" DELT: V. RAMESH
 DATE: 1-9-99 CHKD: _____
 OWNER:- _____

LICENSED SURVEYOR:-
 A. C. Rajkumar

C. SIVARAO, B. Arch, A.I.I.A.
 Registered Architect 333/97
 COA REG. CA/87/6834
 Block II, Ground Floor
 1, Ramakrishna Street
 T. NAGAR, CHENNAI - 600 017