

SCHEDULE OF JOINERY

D	DOOR	- 3'-3" x 7'-0"	- 0.99 x 2.13
D1	DO.	- 3'-0" x 7'-0"	- 0.91 x 2.13
D2	DO.	- 2'-6" x 7'-0"	- 0.76 x 2.13
W	WINDOW	- 5'-0" x 4'-0"	- 1.52 x 1.22
W1	DO.	- 4'-0" x 4'-0"	- 1.22 x 1.22
W2	DO.	- 3'-0" x 4'-0"	- 0.91 x 1.22
V	VENTILATOR	- 2'-0" x 2'-0"	- 0.61 x 0.61
R.S.	ROLLING SHUTTER	- 8'-0" x 8'-0"	- 2.44 x 2.44

AREA STATEMENT IN SQ. FT. IN SQ. MTR.

TOTAL PLOT EXTENT...	9838.625 - 449.508
GROUND FLOOR NON-F.S.I.	377.500 - 35.070
GROUND FLOOR STILT...	1083.0625 - 100.617
GROUND FLOOR F.S.I.	359.4375 - 33.332
FIRST FLOOR	1893-1250 - 175.871
SECOND FLOOR	1893-1250 - 175.871
THIRD FLOOR	1893-1250 - 175.871
FOURTH FLOOR	1213-6250 - 113.210
TOTAL FLOOR F.S.I.	7257-4375 - 674.215
COVERAGE	39.12%
F.S.I. - CMBA 1499 NO. 1	

COLOUR INDEX


[Line Style]	PROPOSED
[Line Style]	ROAD
[Line Style]	AP SITE BOUNDARY

PLAN SHOWING THE PROPOSED RESIDENTIAL FLATS AT DOOR NO. 12, THAMBIAH REDDY STREET WEST MAMBALAM CHENNAI-600033 T.S. NO. 36, BLOCK NO. 2. MAMBALAM VILLAGE. SCALE: 1" = 8'-0" (1:100)


OWNER SIGNATURE... T.M. MURALI (G.P.A)

Er. K. VENUGOPAL, Rtd. A.E.E. CORPORATION OF MADRAS Civil & Sanitary Engineering Licensed Surveyor, Class-I No: 3 Licensed Plumber, Class-I Metro Water Sewerage No. Water Supply No. 3, Basalabudam Street, Mambalam (Laka Area) Backside of Camp, St. Xavier's Secondary School, MADRAS 600 034


LICENSED SURVEYOR.

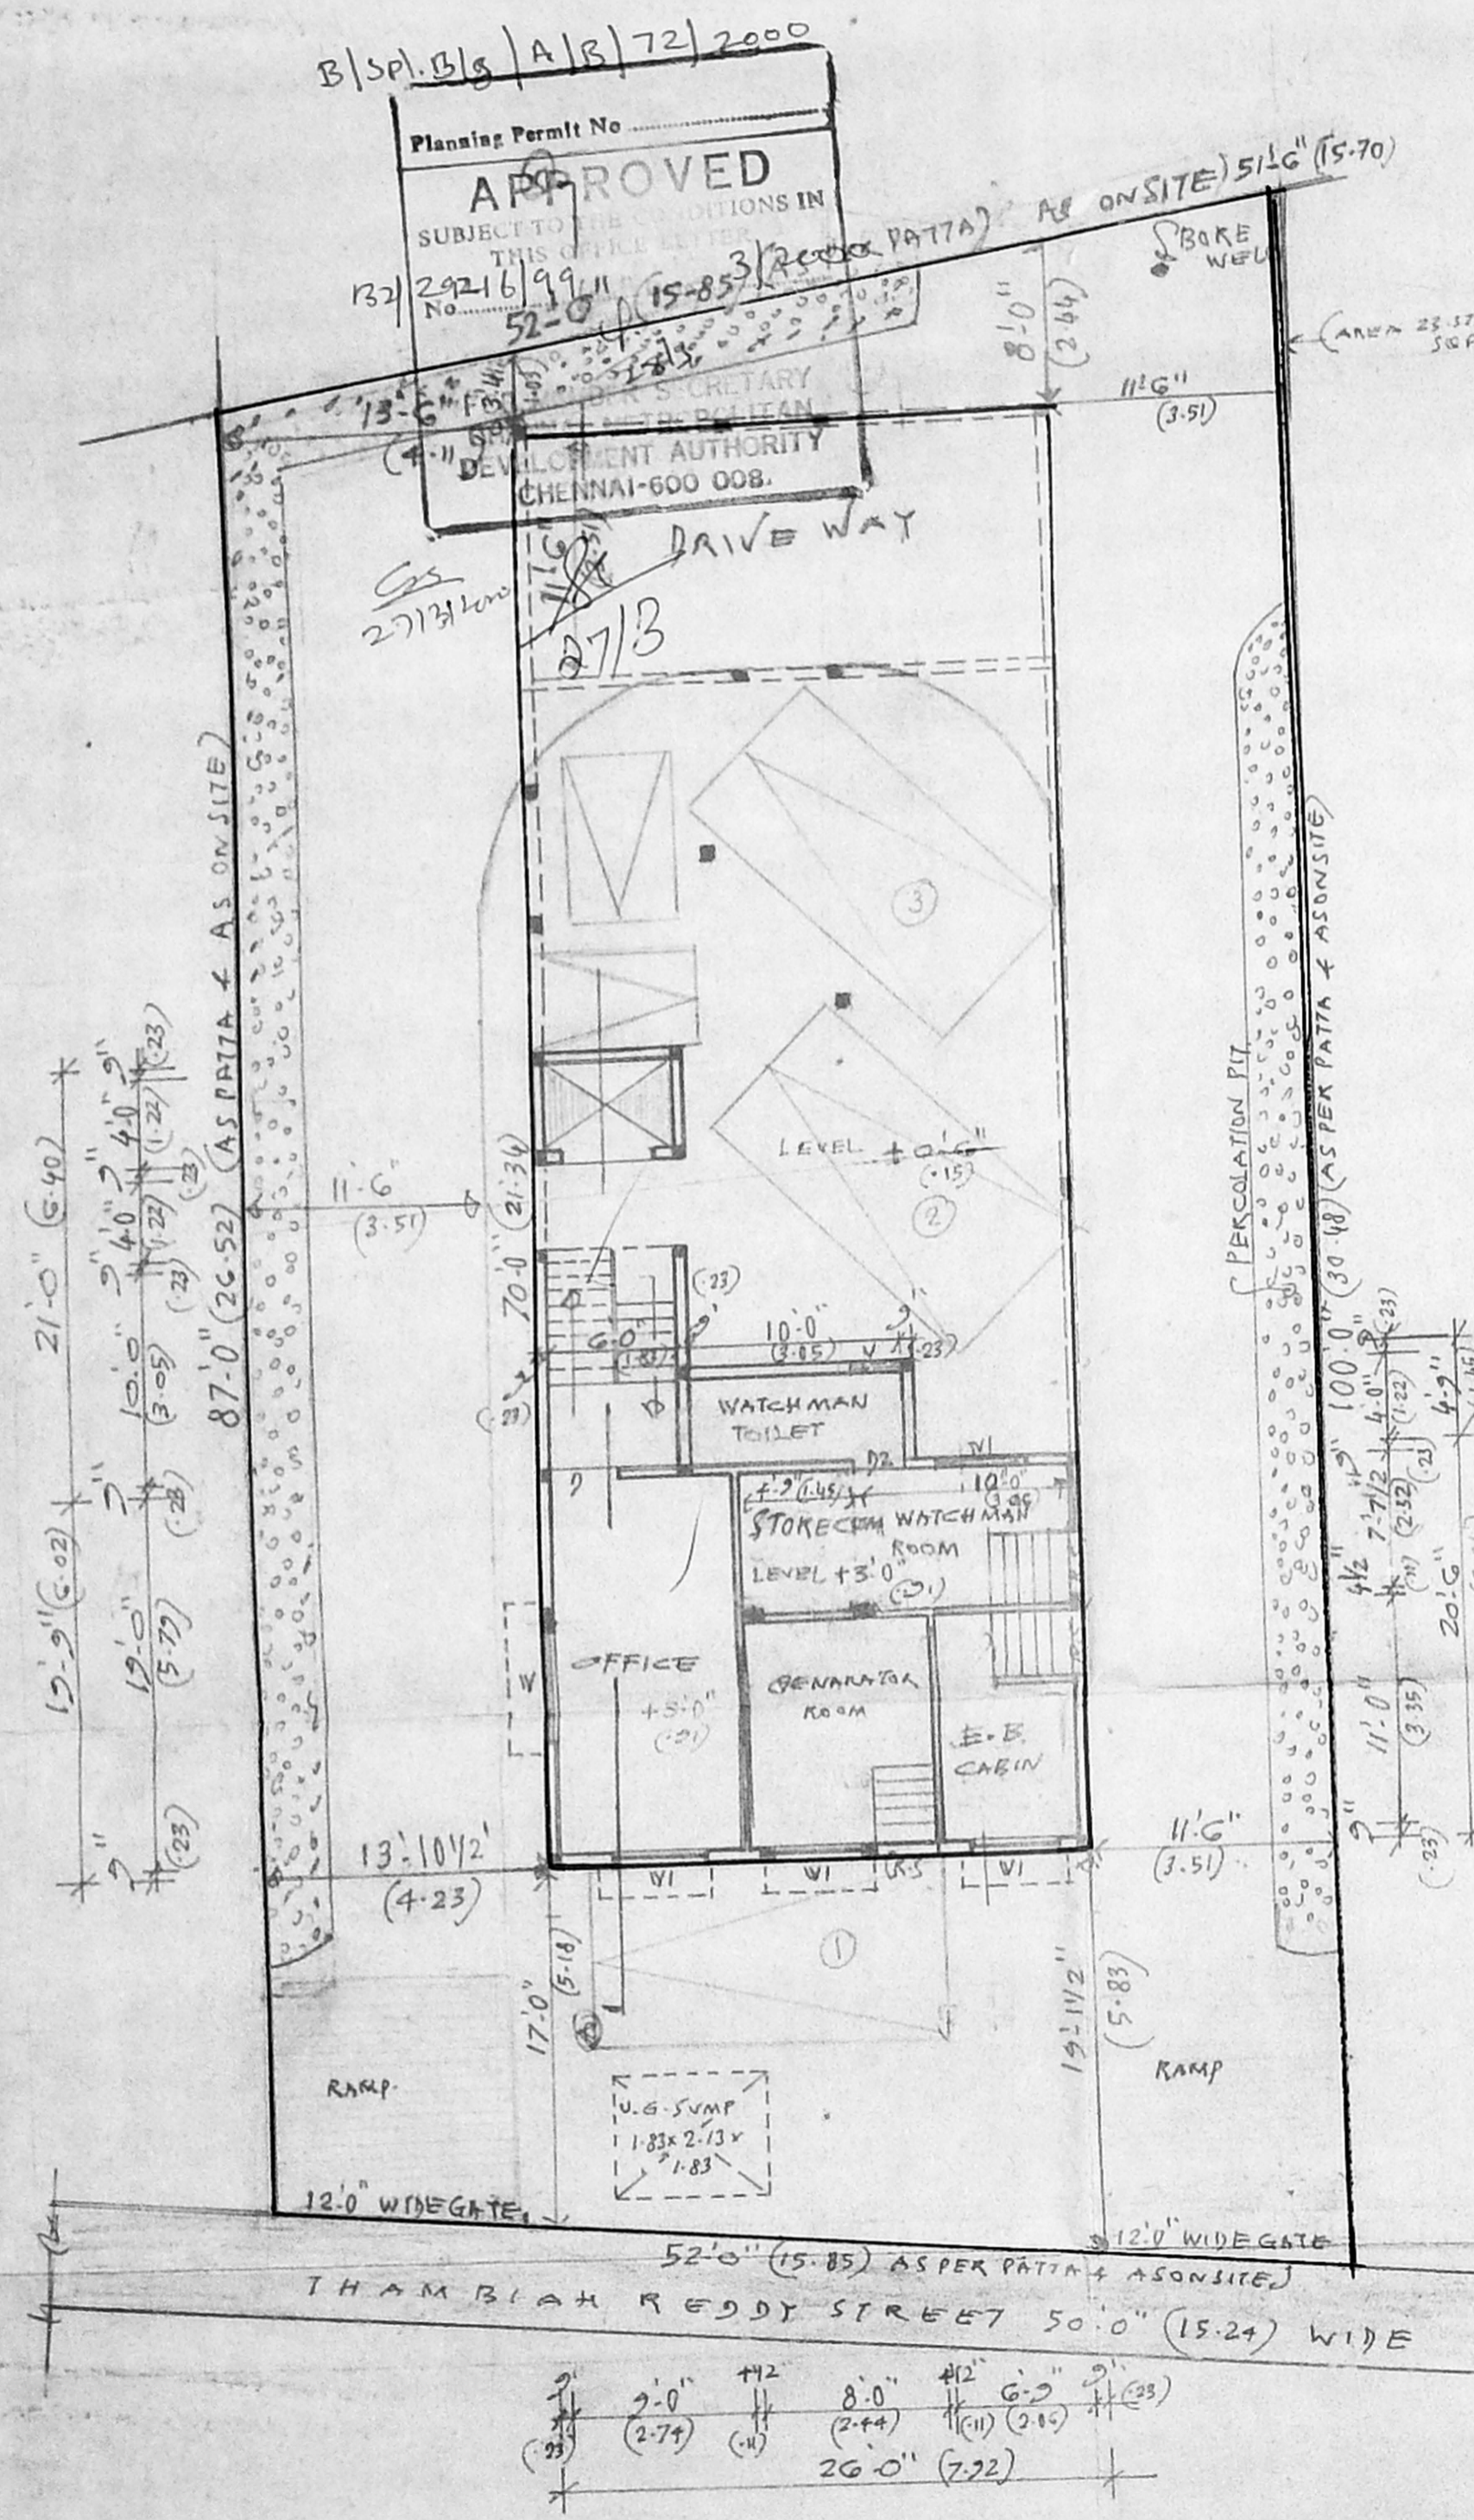


GROUND FLOOR, STILT FLOOR CUM SITE PLAN

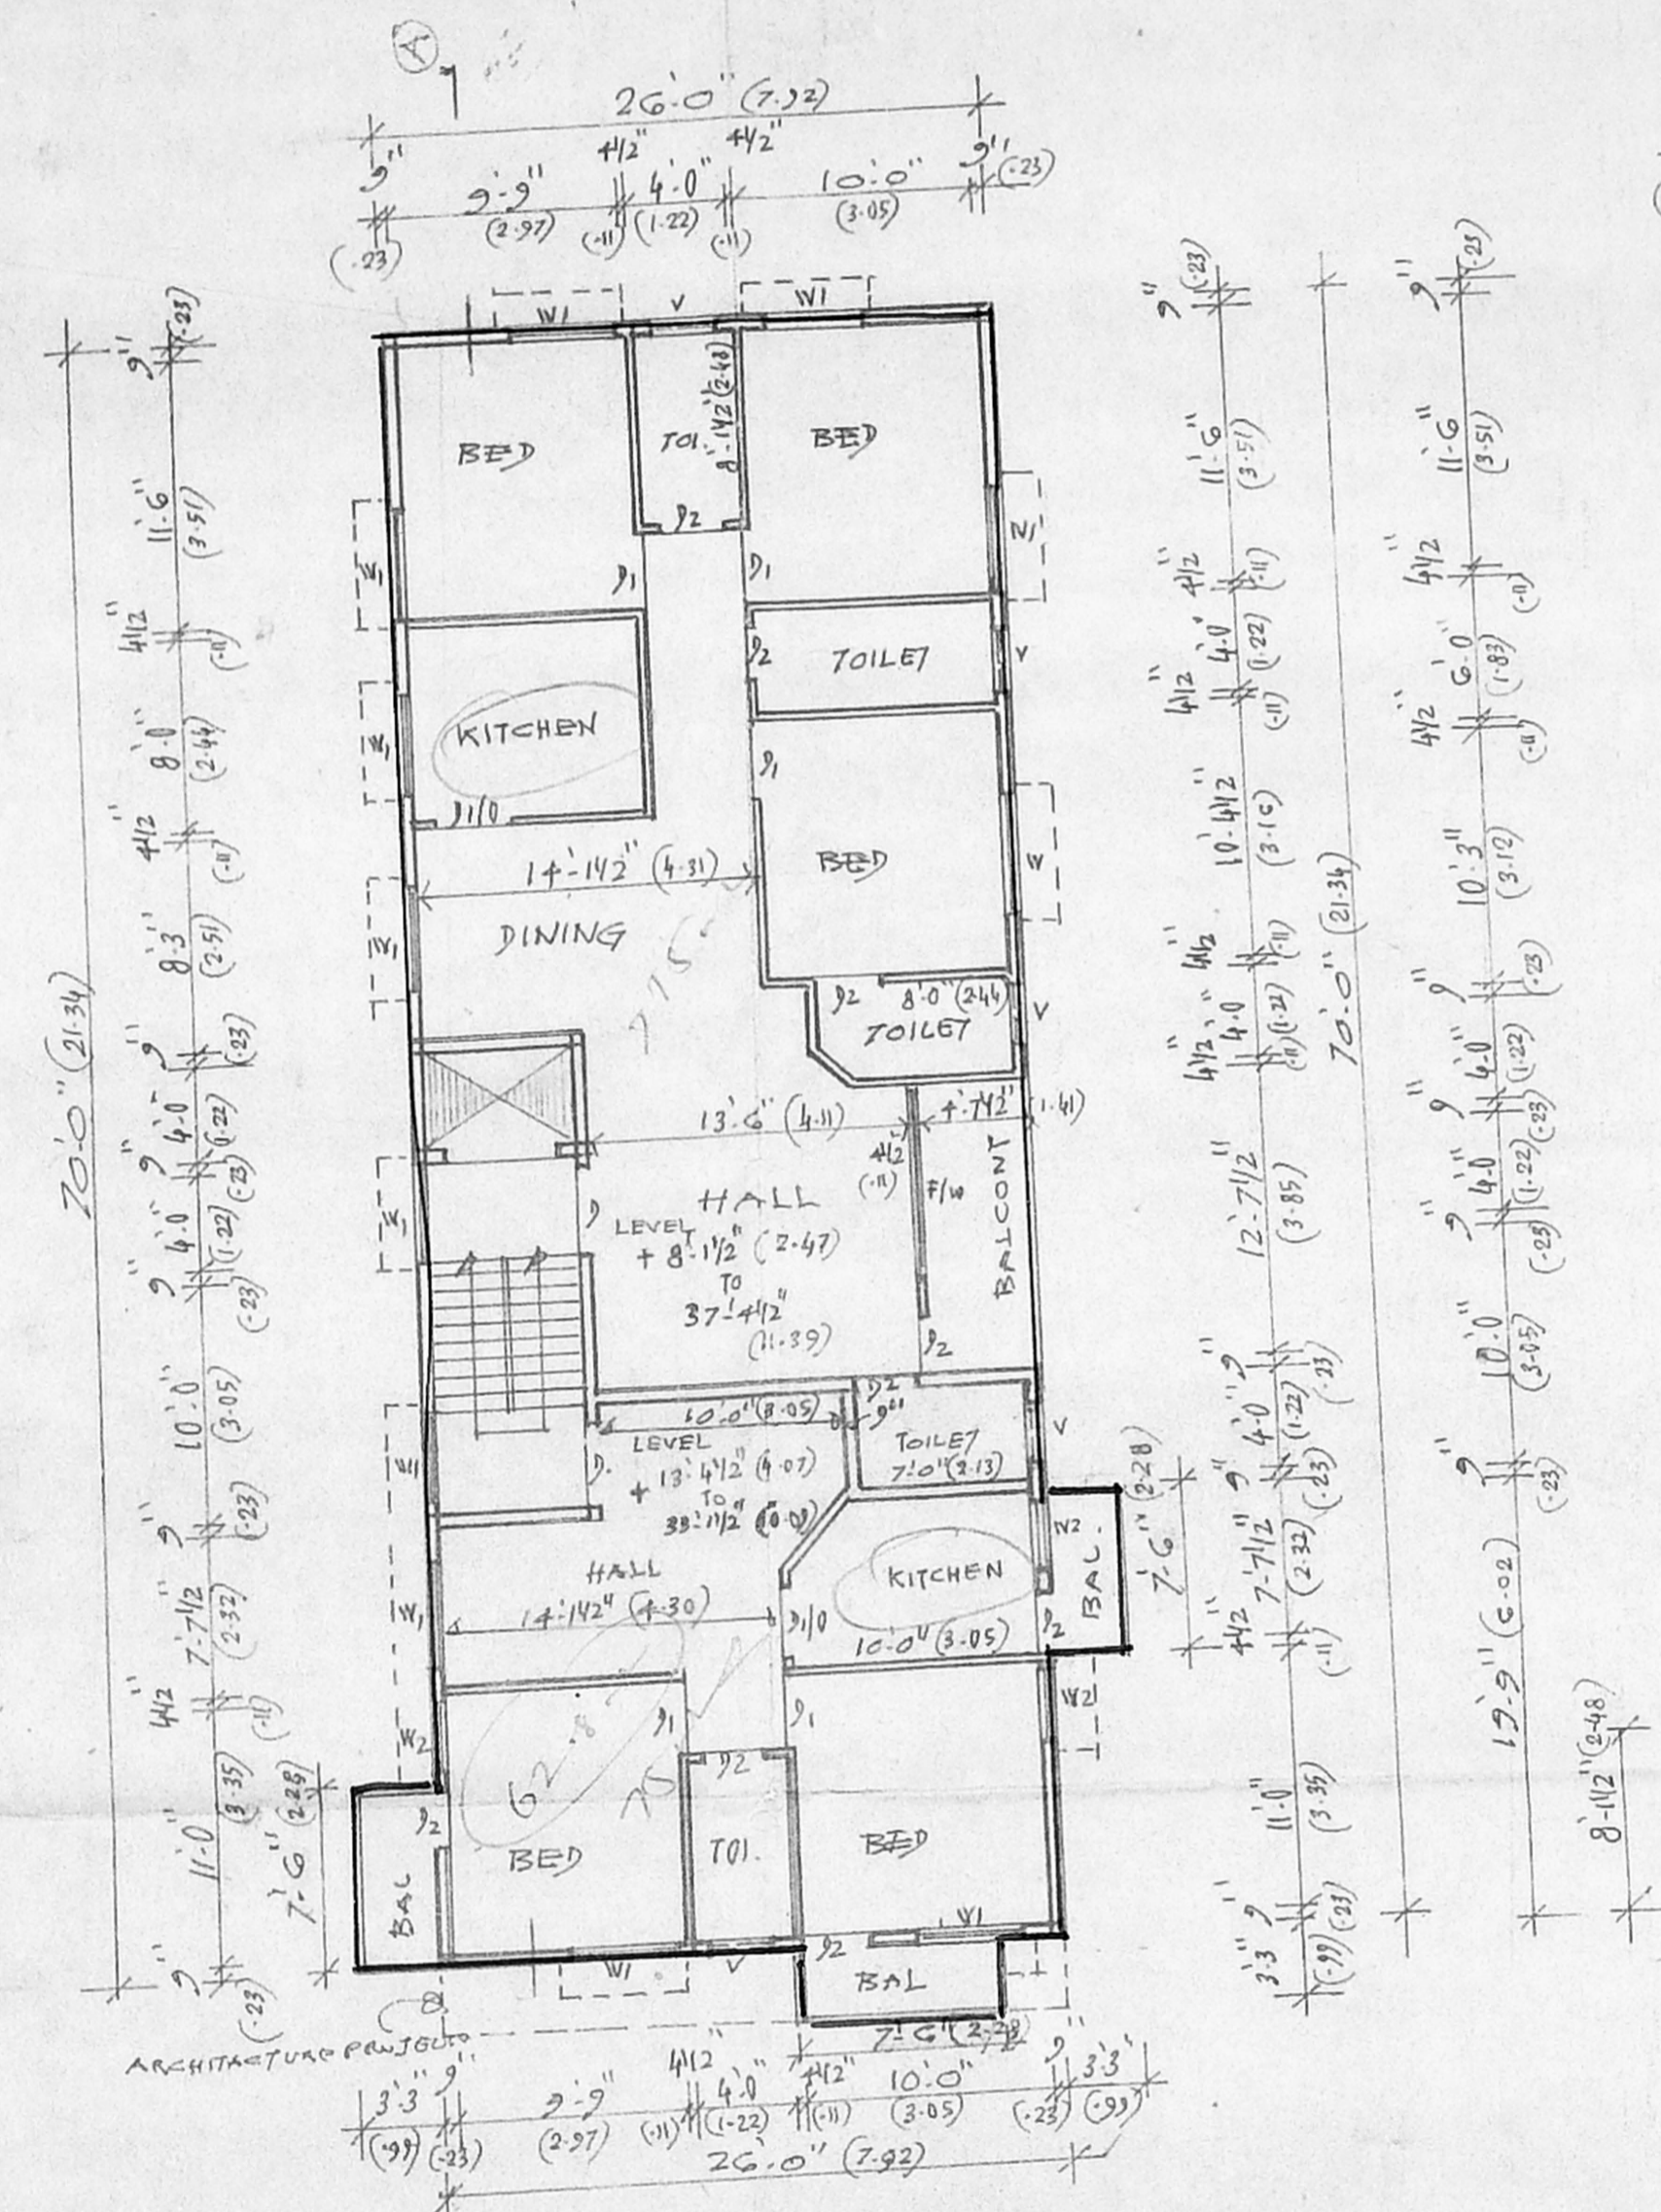

TYPICAL FLOOR PLAN (FIRST, SECOND AND THIRD FLOOR)

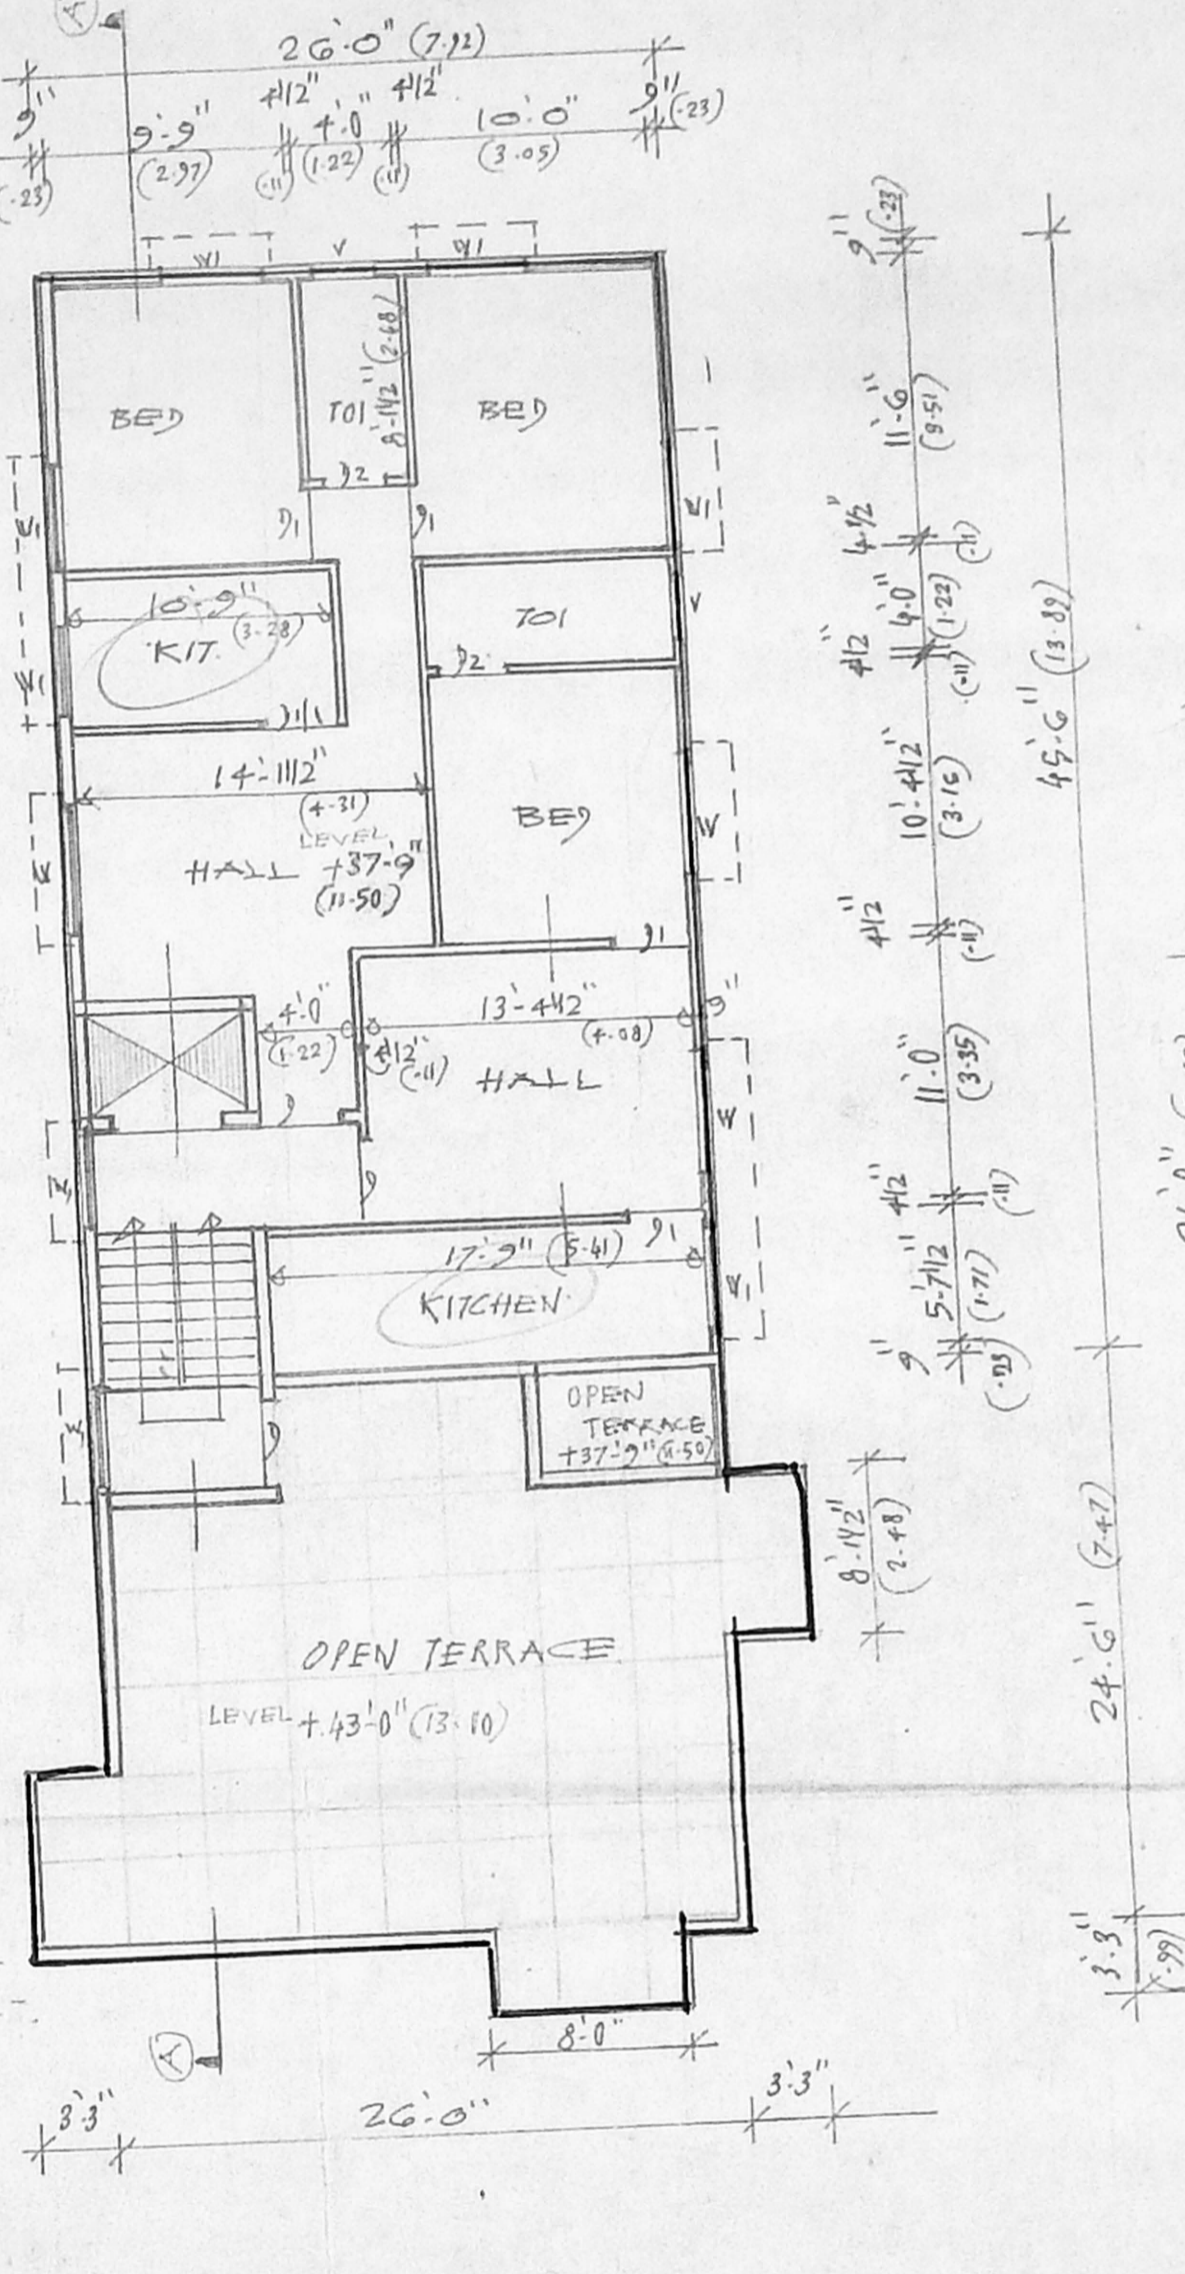

FOURTH FLOOR PLAN

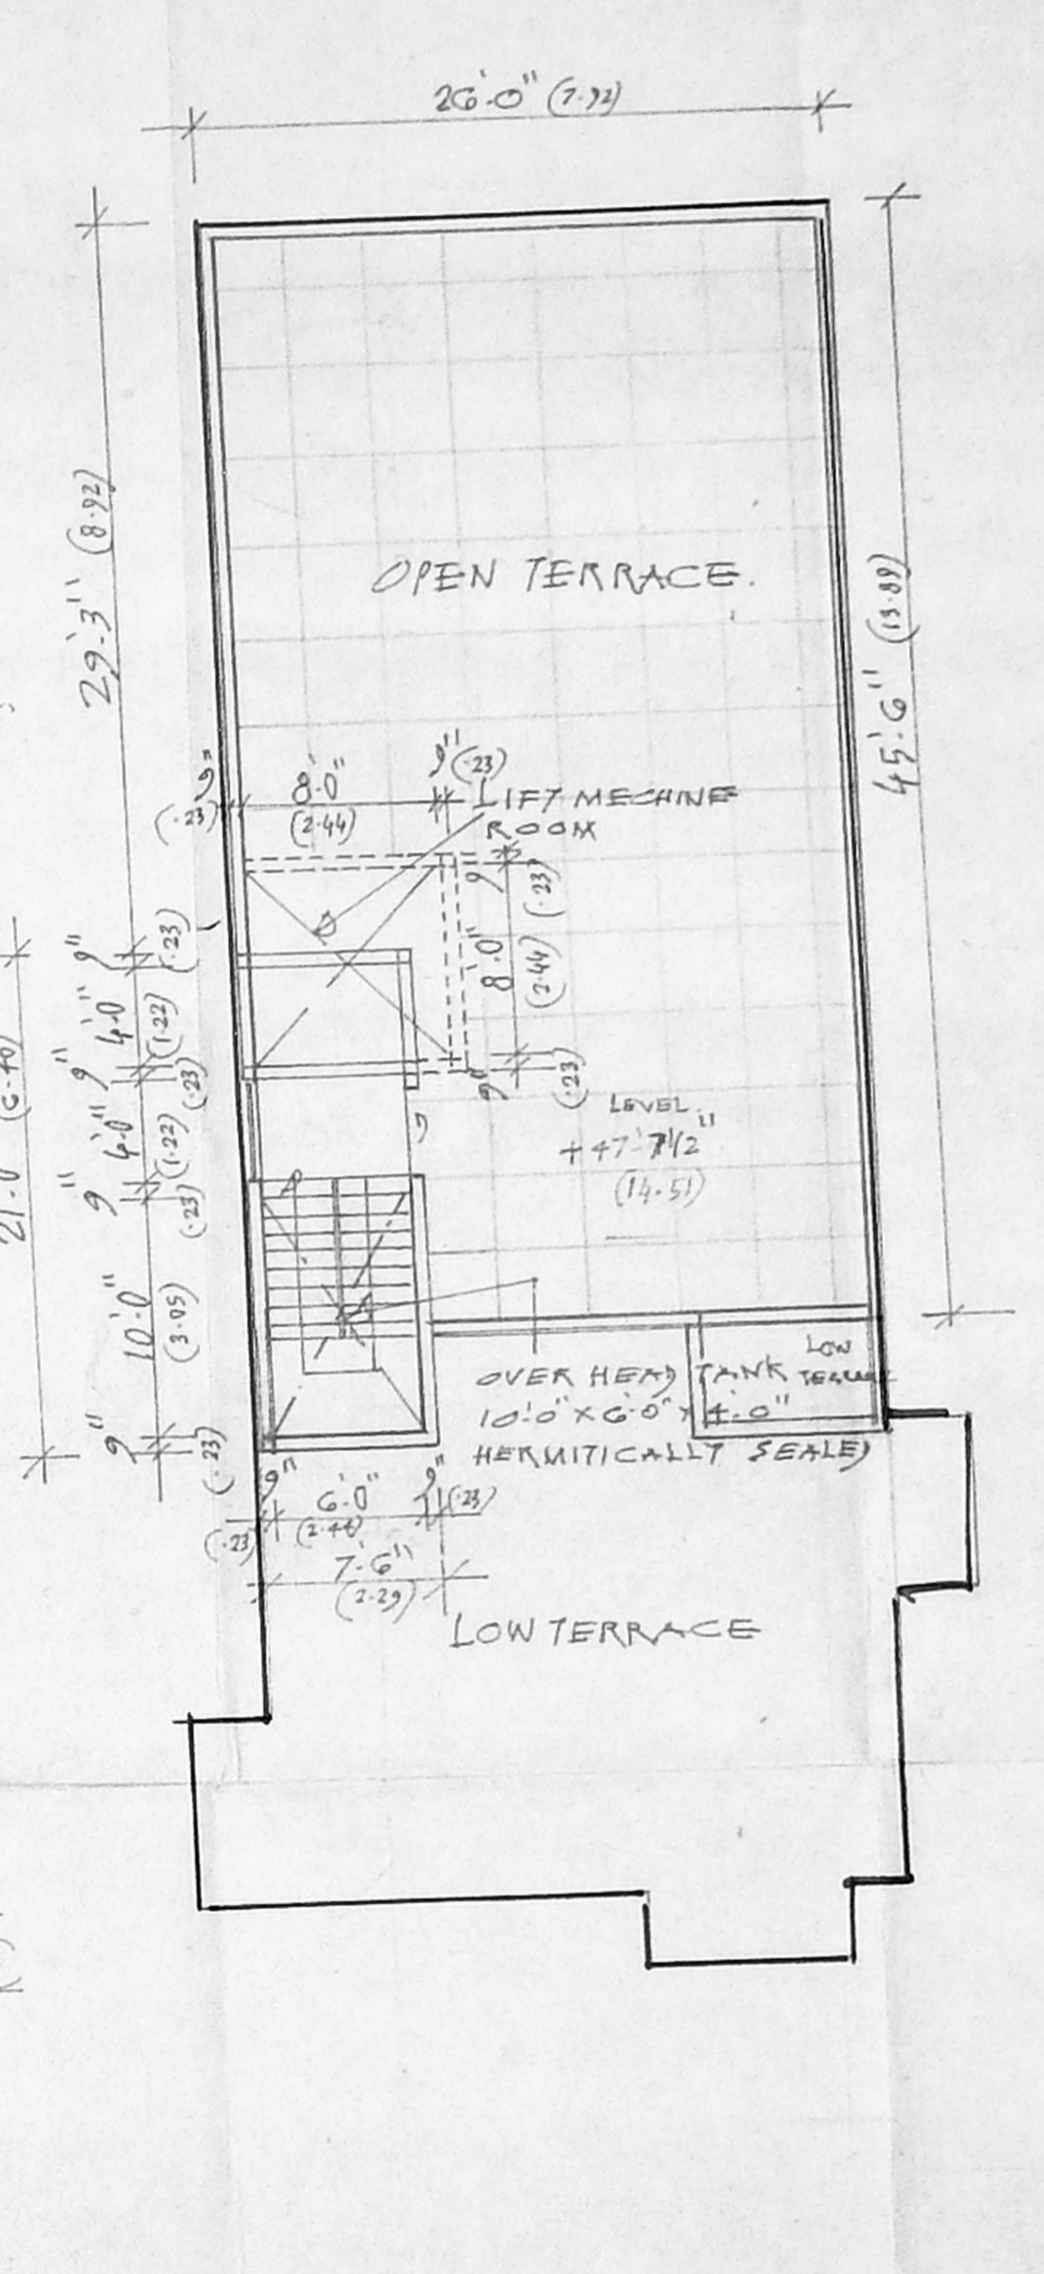

TERRACE FLOOR PLAN

4.20 x 1.24 = 20.20 sq. m + 3.28 x 1.15 = 30.10 + 0.76 sq. m = 24.96 sq. m

