



FRONT ELEVATION

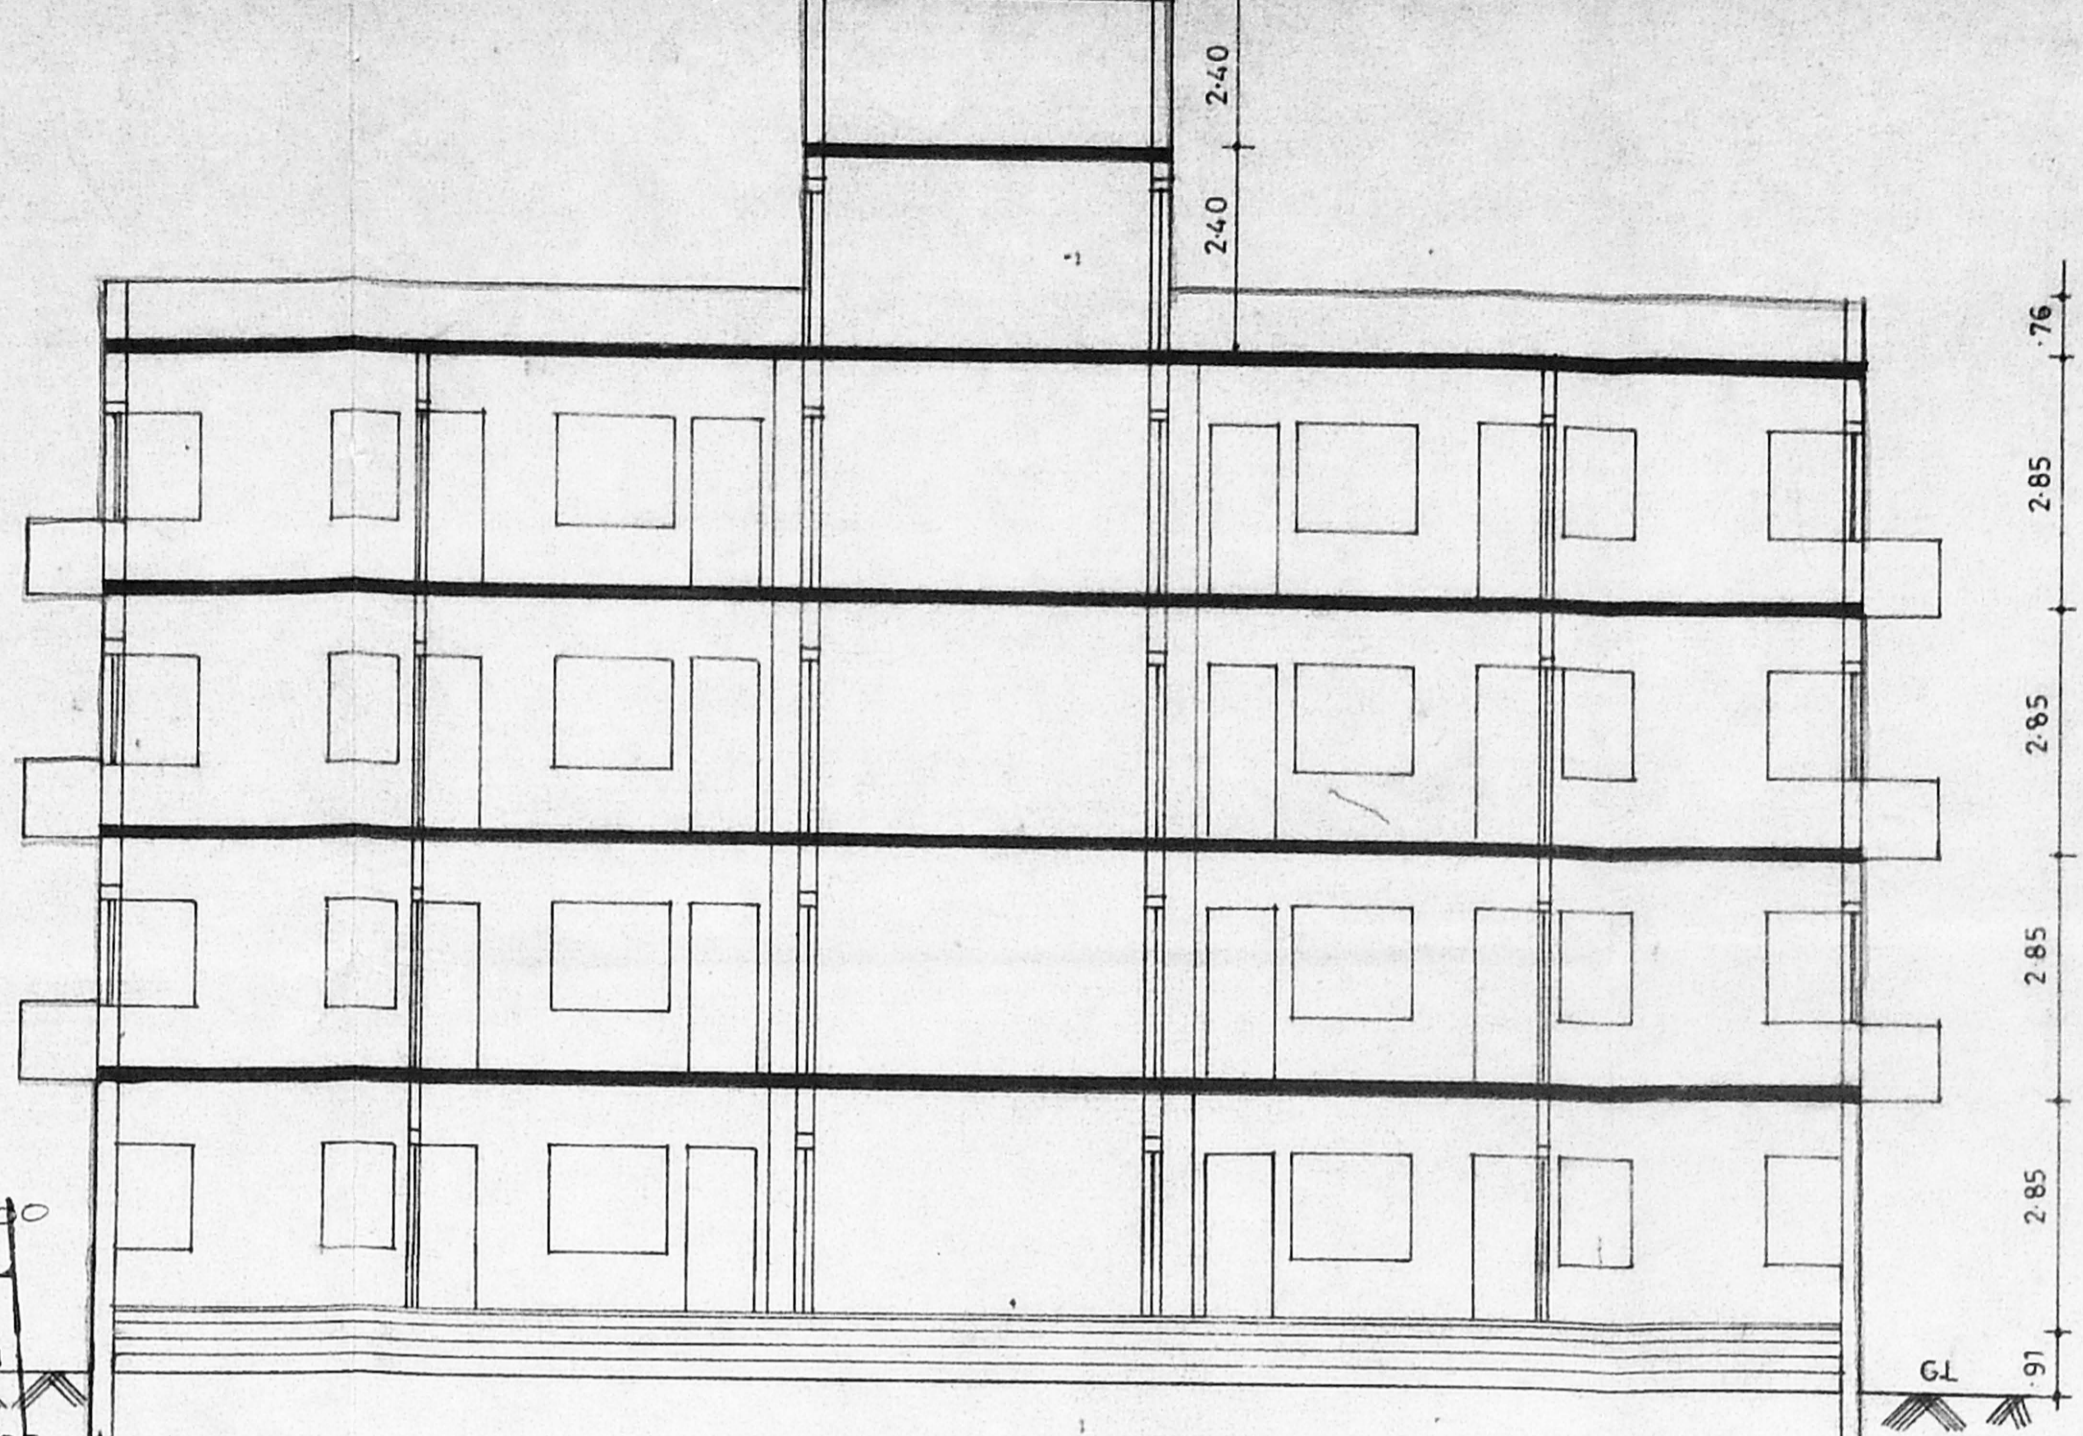

SECTION ON XX

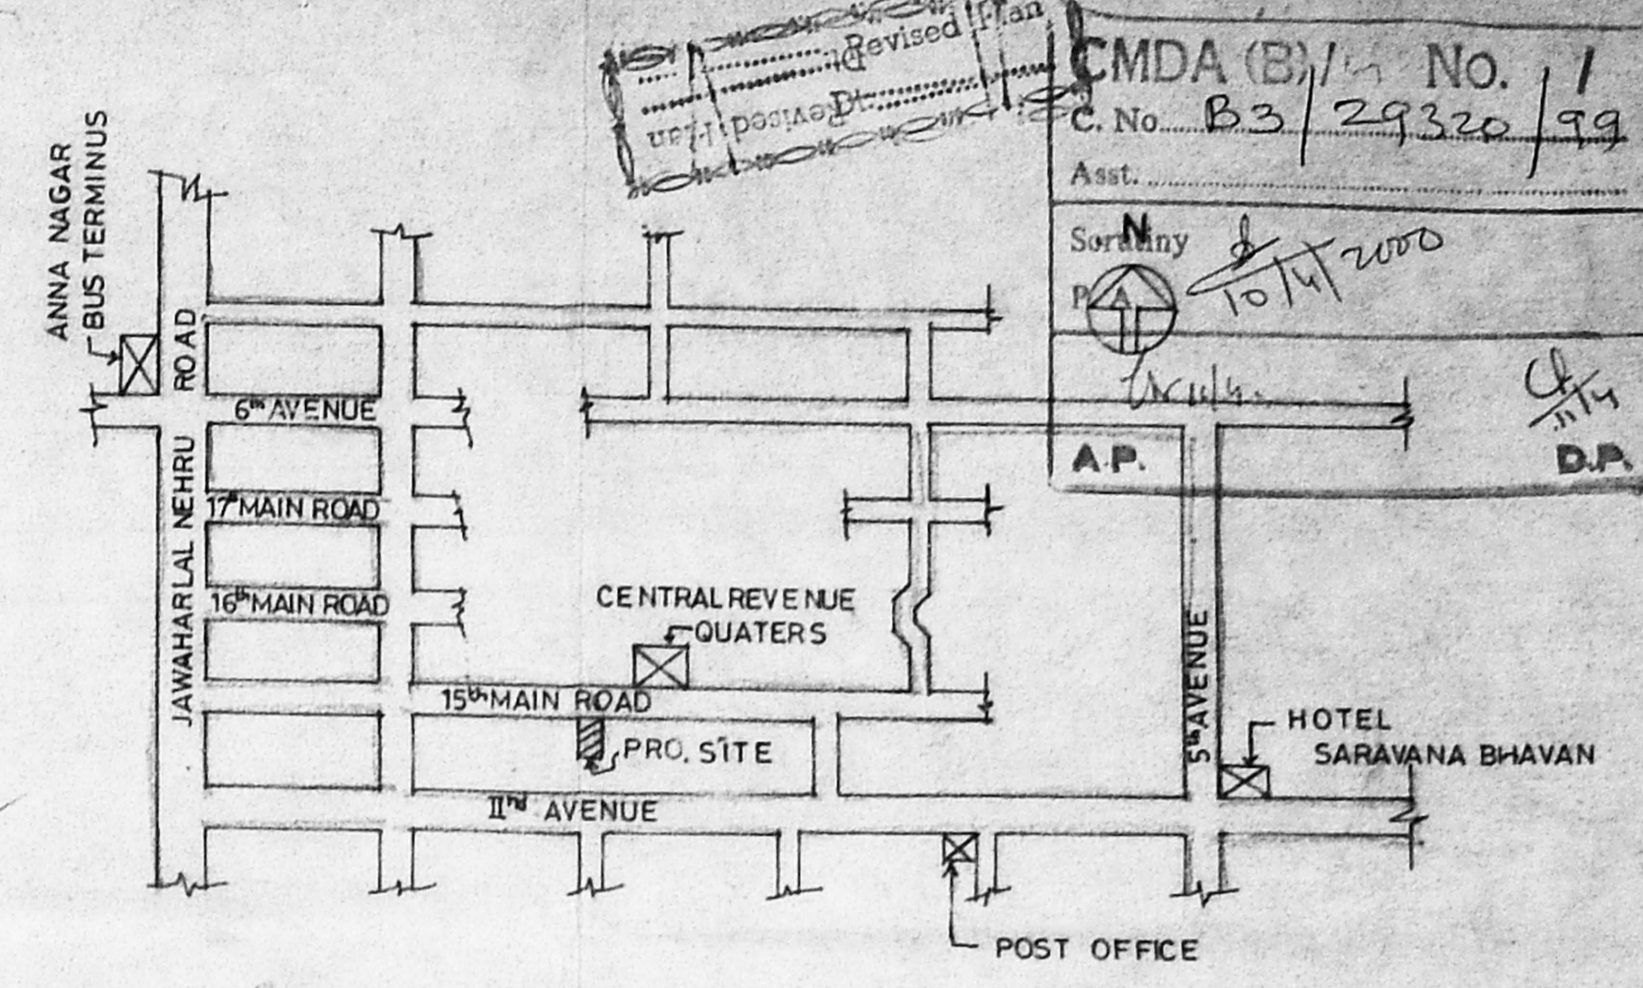


KEY PLAN (N.T.S.)


Approved Plan  
 CMDA (B)/No. 1  
 C.No. B3/29320/99  
 Asst. Surveyor  
 10/11/2000  
 A.P. D.A.

B/SPL.BLG/110/2000  
 Planning Permit No. 2000  
**APPROVED**  
 SUBJECT TO THE CONDITIONS IN THIS OFFICE LETTER.  
 No. B3/29320/99  
 FOR MEMBER SECRETARY  
 CHENNAI METROPOLITAN  
 DEVELOPMENT AUTHORITY  
 PEBBLE BEDDING-600


**PROPOSED RESIDENTIAL BUILDING AT PLOT NO:1401 H. BLOCK 15<sup>TH</sup> MAIN ROAD, ANNA NAGAR, CHENNAI. THIRUMANGALAM VILLAGE, ZONE-5**  
 R.S. NO:207/22 (PART)  
 207/15. BLOCK: NO:8  
 CORP. DIVISION NO:64  
 SCALE: 1:100

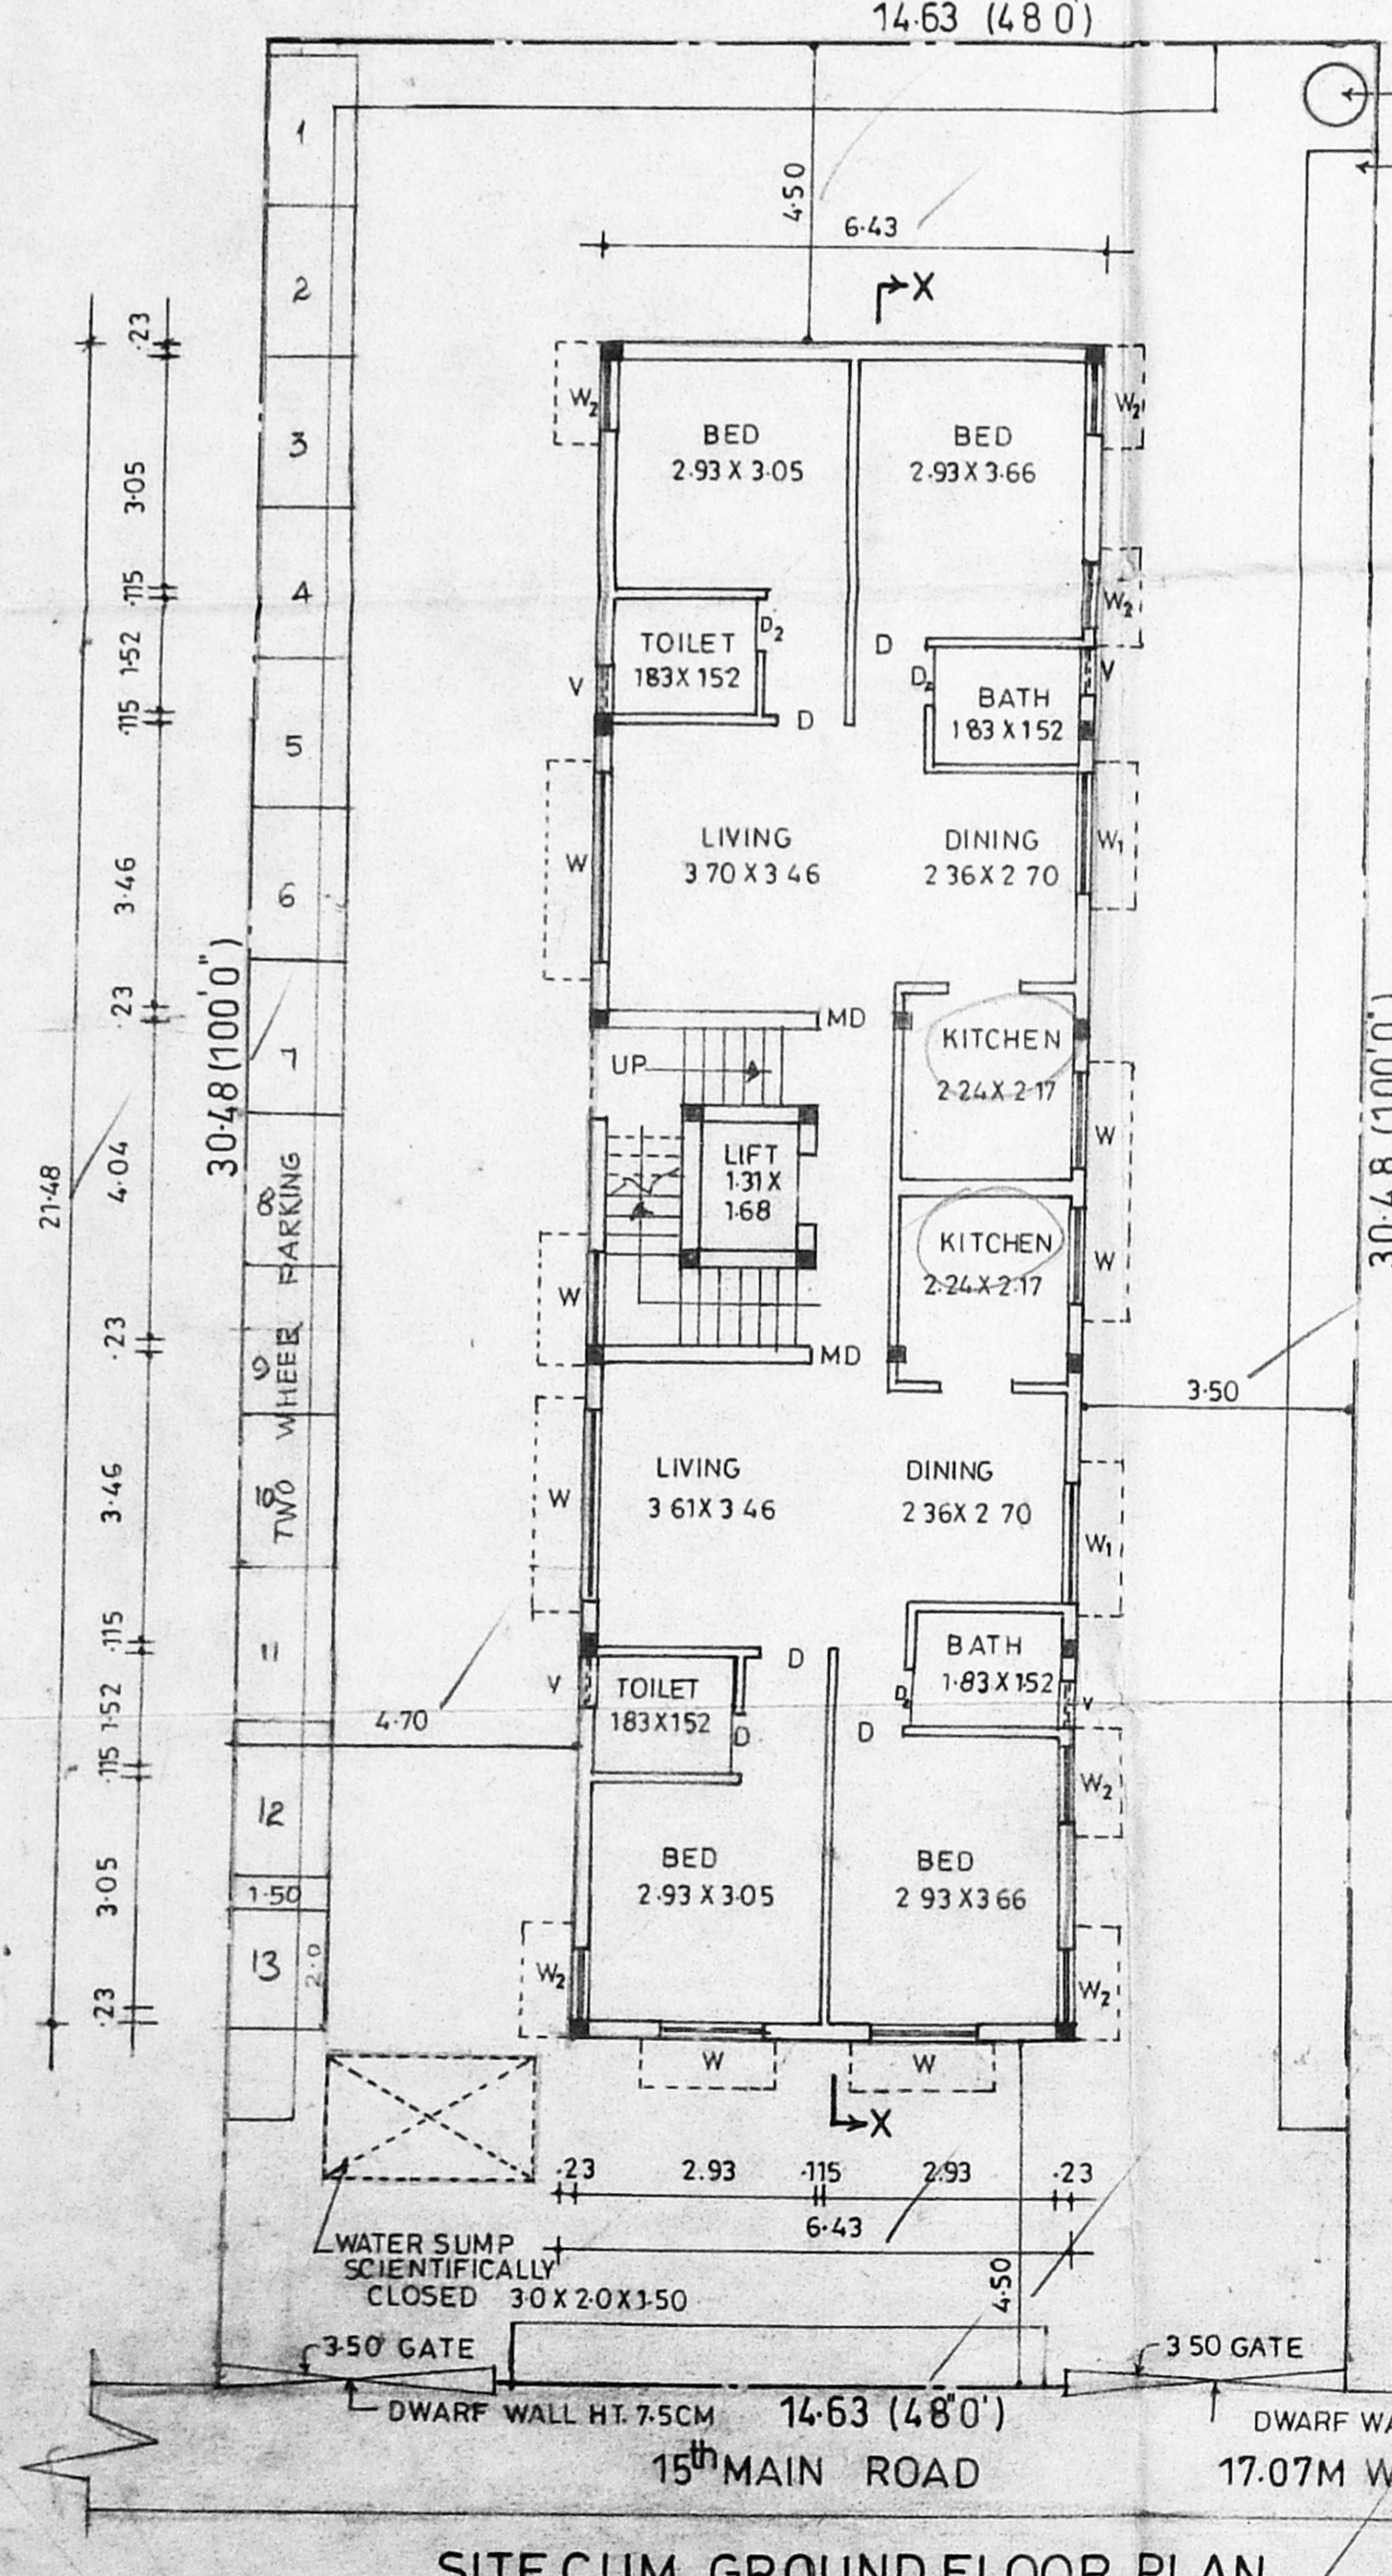


SITE CUM GROUND FLOOR PLAN

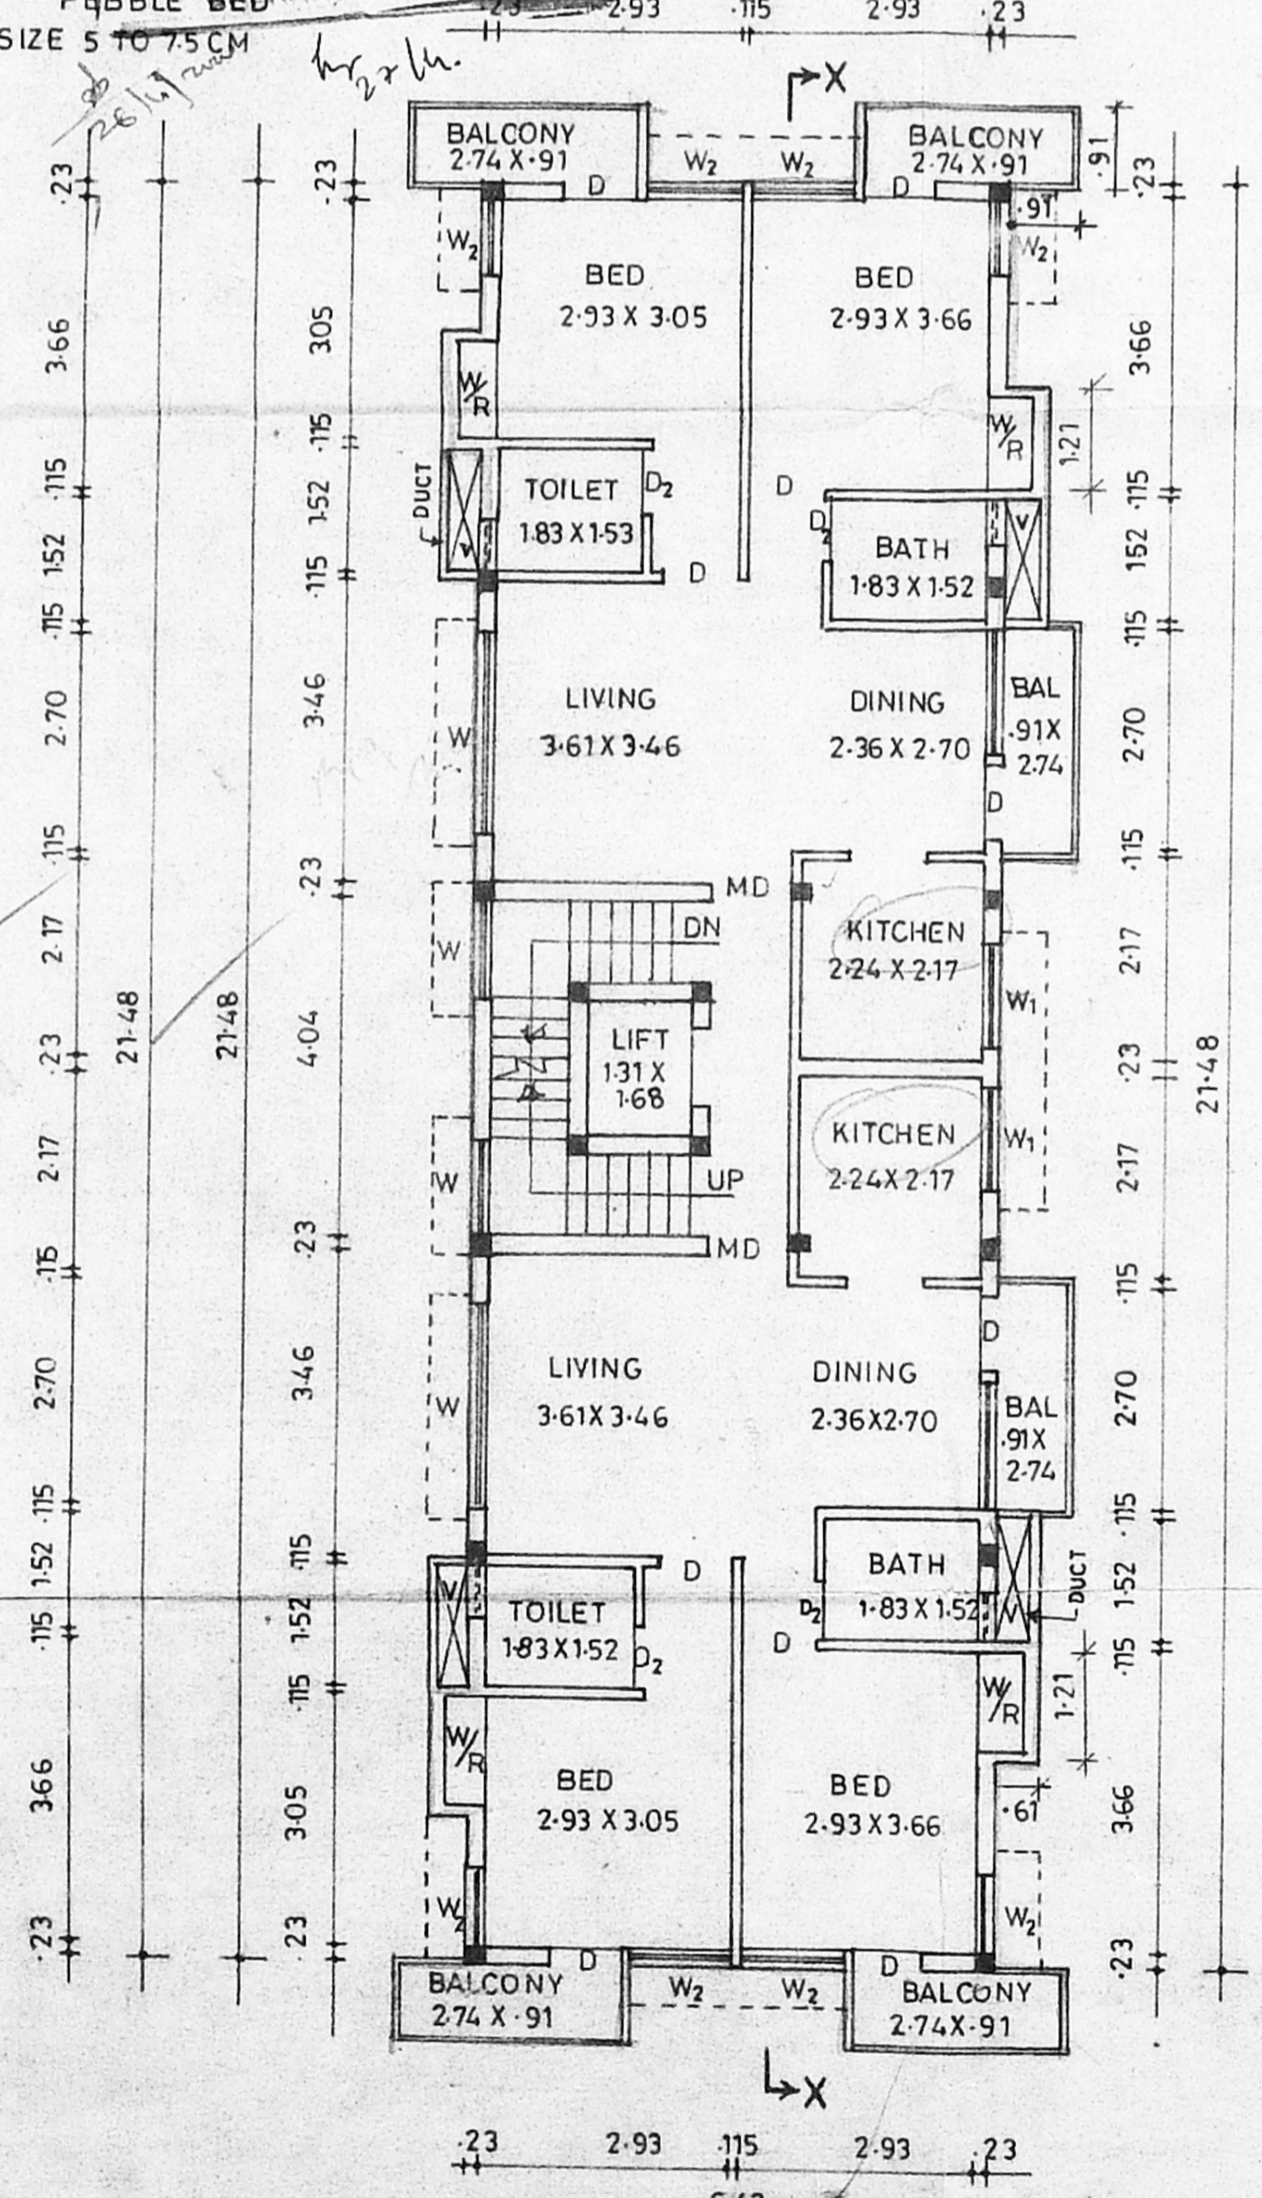


FIRST, SECOND, THIRD, FLOOR PLAN

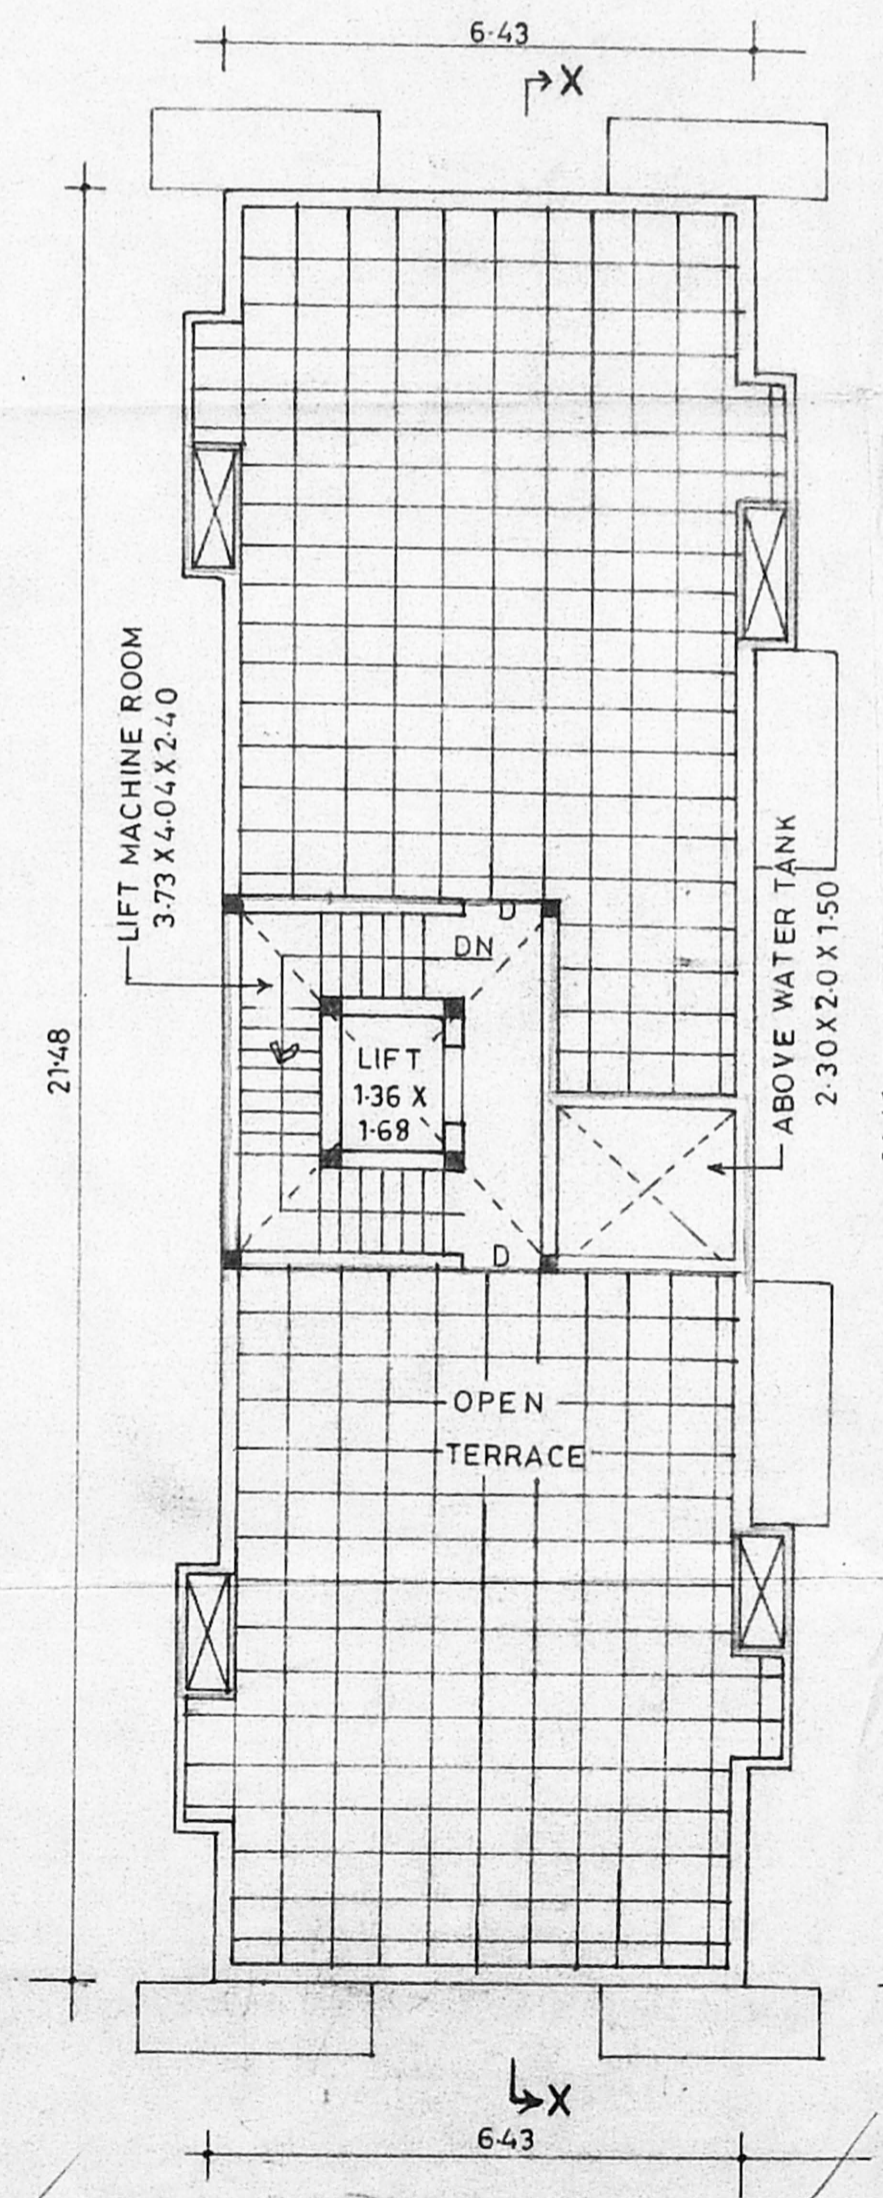


TERRACE FLOOR PLAN

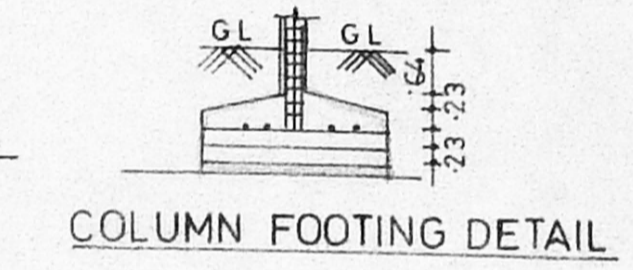


COLUMN FOOTING DETAIL

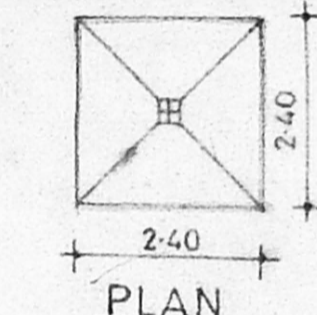


PLAN

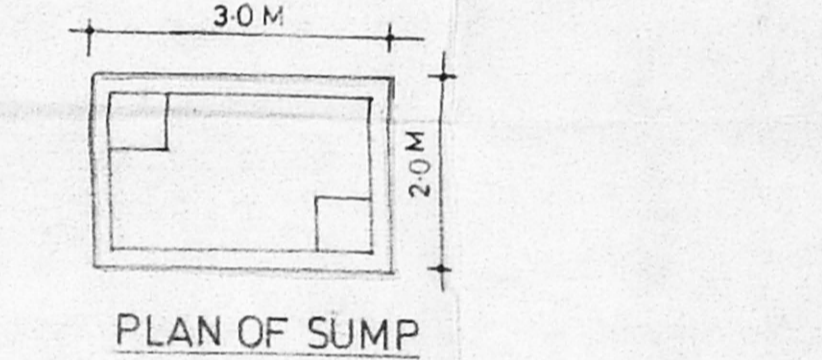


PLAN OF SUMP

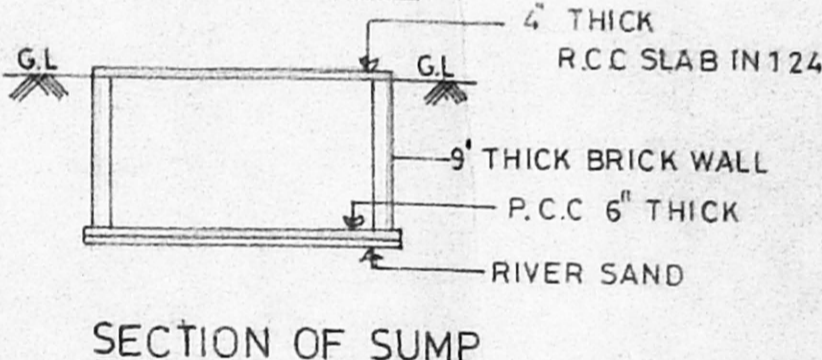


SECTION OF SUMP

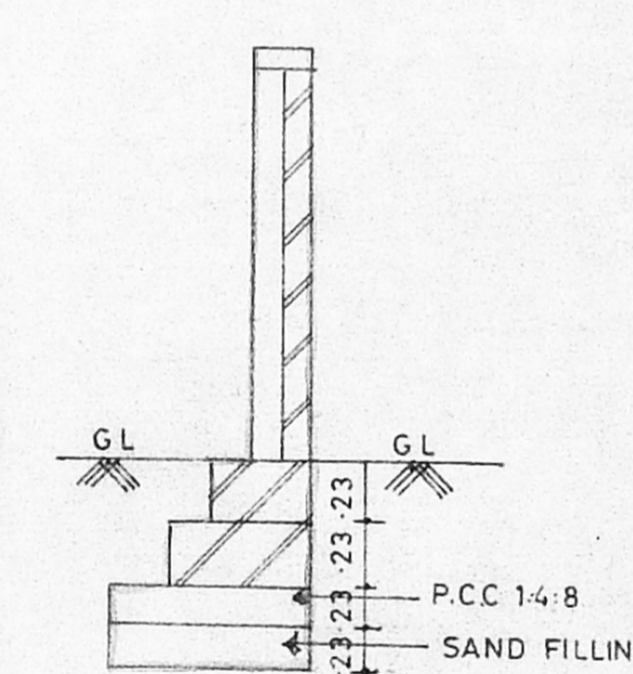


SECTION OF COMPOUND WALL

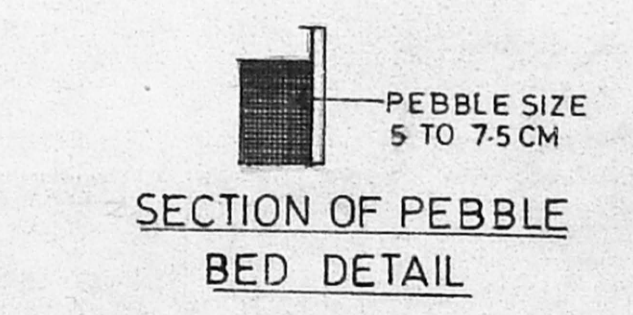


SECTION OF PEBBLE BED DETAIL

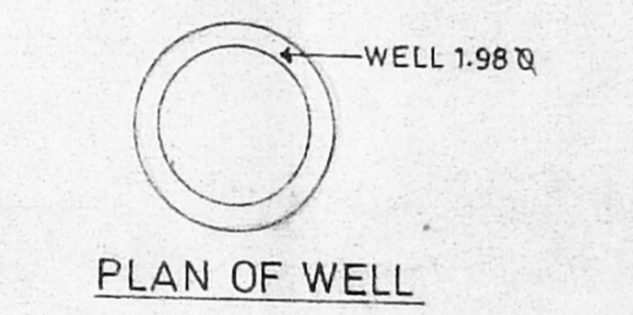

PLAN OF WELL

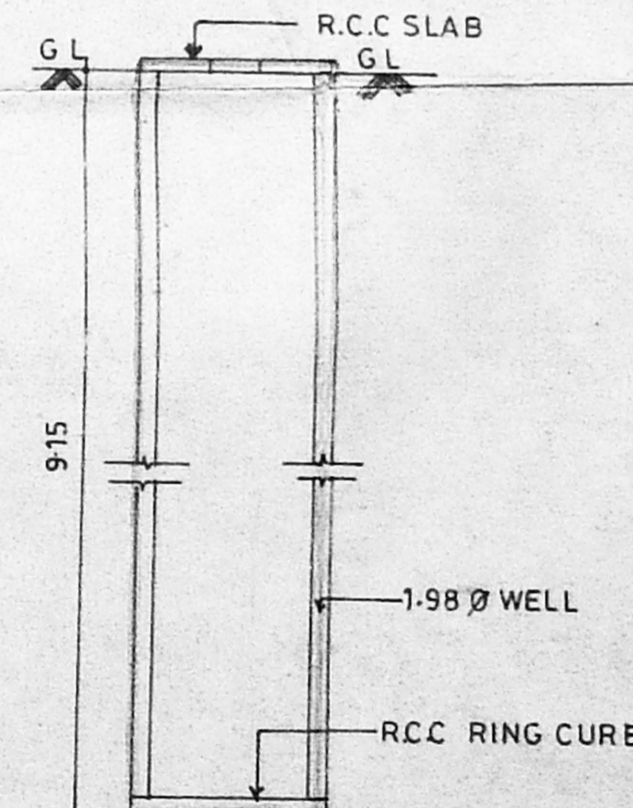

SECTION OF WELL (HERMATICALLY CLOSED)

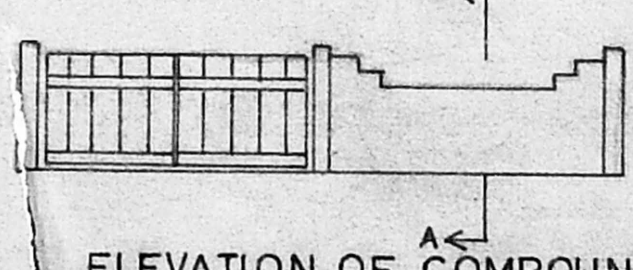

ELEVATION OF COMPOUND WALL

**SCHEDULE OF JOINERY**

MD	DOOR	1-07 X 2-13
D	DOOR	0-91 X 2-13
D	DOOR	0-76 X 2-13
W	WINDOW	2-43 X 1-37
W	WINDOW	1-52 X 1-37
W	WINDOW	1-21 X 1-37
V	VENTILATOR	0-61 X 1-61

**AREA STATEMENT**

PLOT AREA	445.92
GROUND FLOOR AREA	138.12
FIRST FLOOR AREA	160.45
SECOND FLOOR AREA	160.45
THIRD FLOOR AREA	160.45
TOTAL BUILT UP AREA	619.47
F.S.I. ALLOWED (150)	668.88
F.S.I. PROVIDED (139)	619.47
PLOT COVERAGE	35.98%

**COLOUR INDEX**

PROPOSED	[Line Style]
ROAD	[Line Style]
BOUNDARY	[Line Style]
WATER LINE	[Line Style]
SEWER LINE	[Line Style]

*G. Ramkumar*

OWNER SIGNATURE

*R. Ramkumar*  
**R. RAMKUMAR**  
 CLASS-I LICENSED SURVEYOR  
 LICENSE No: 330  
 CORPORATION OF MADRAS  
 14, IV Cross Street, R.K. Nagar  
 Mandaveli, Madras-600 036  
 LICENCED SURVEYOR