



83.7 X 59


151 Revised Map
Do 11/5/2009

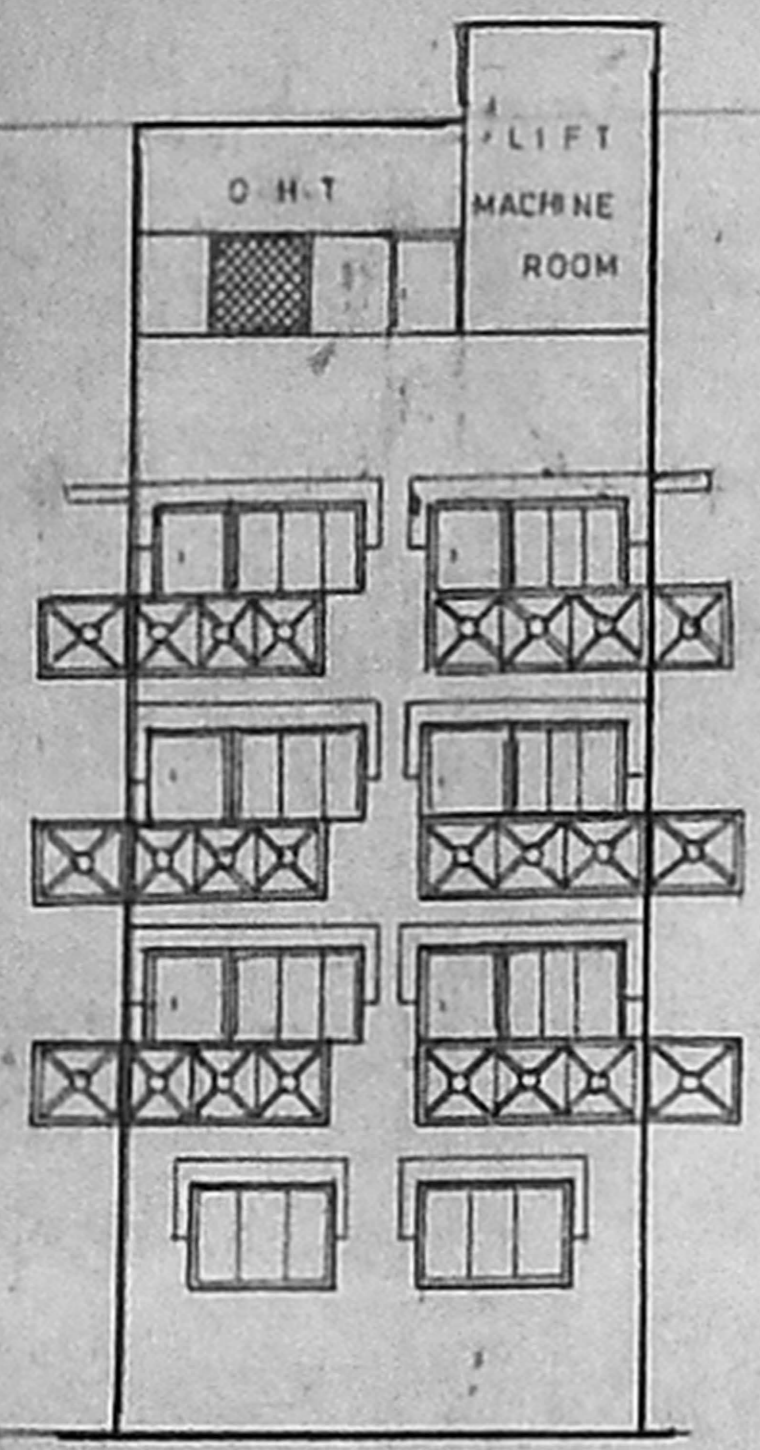

front elevation

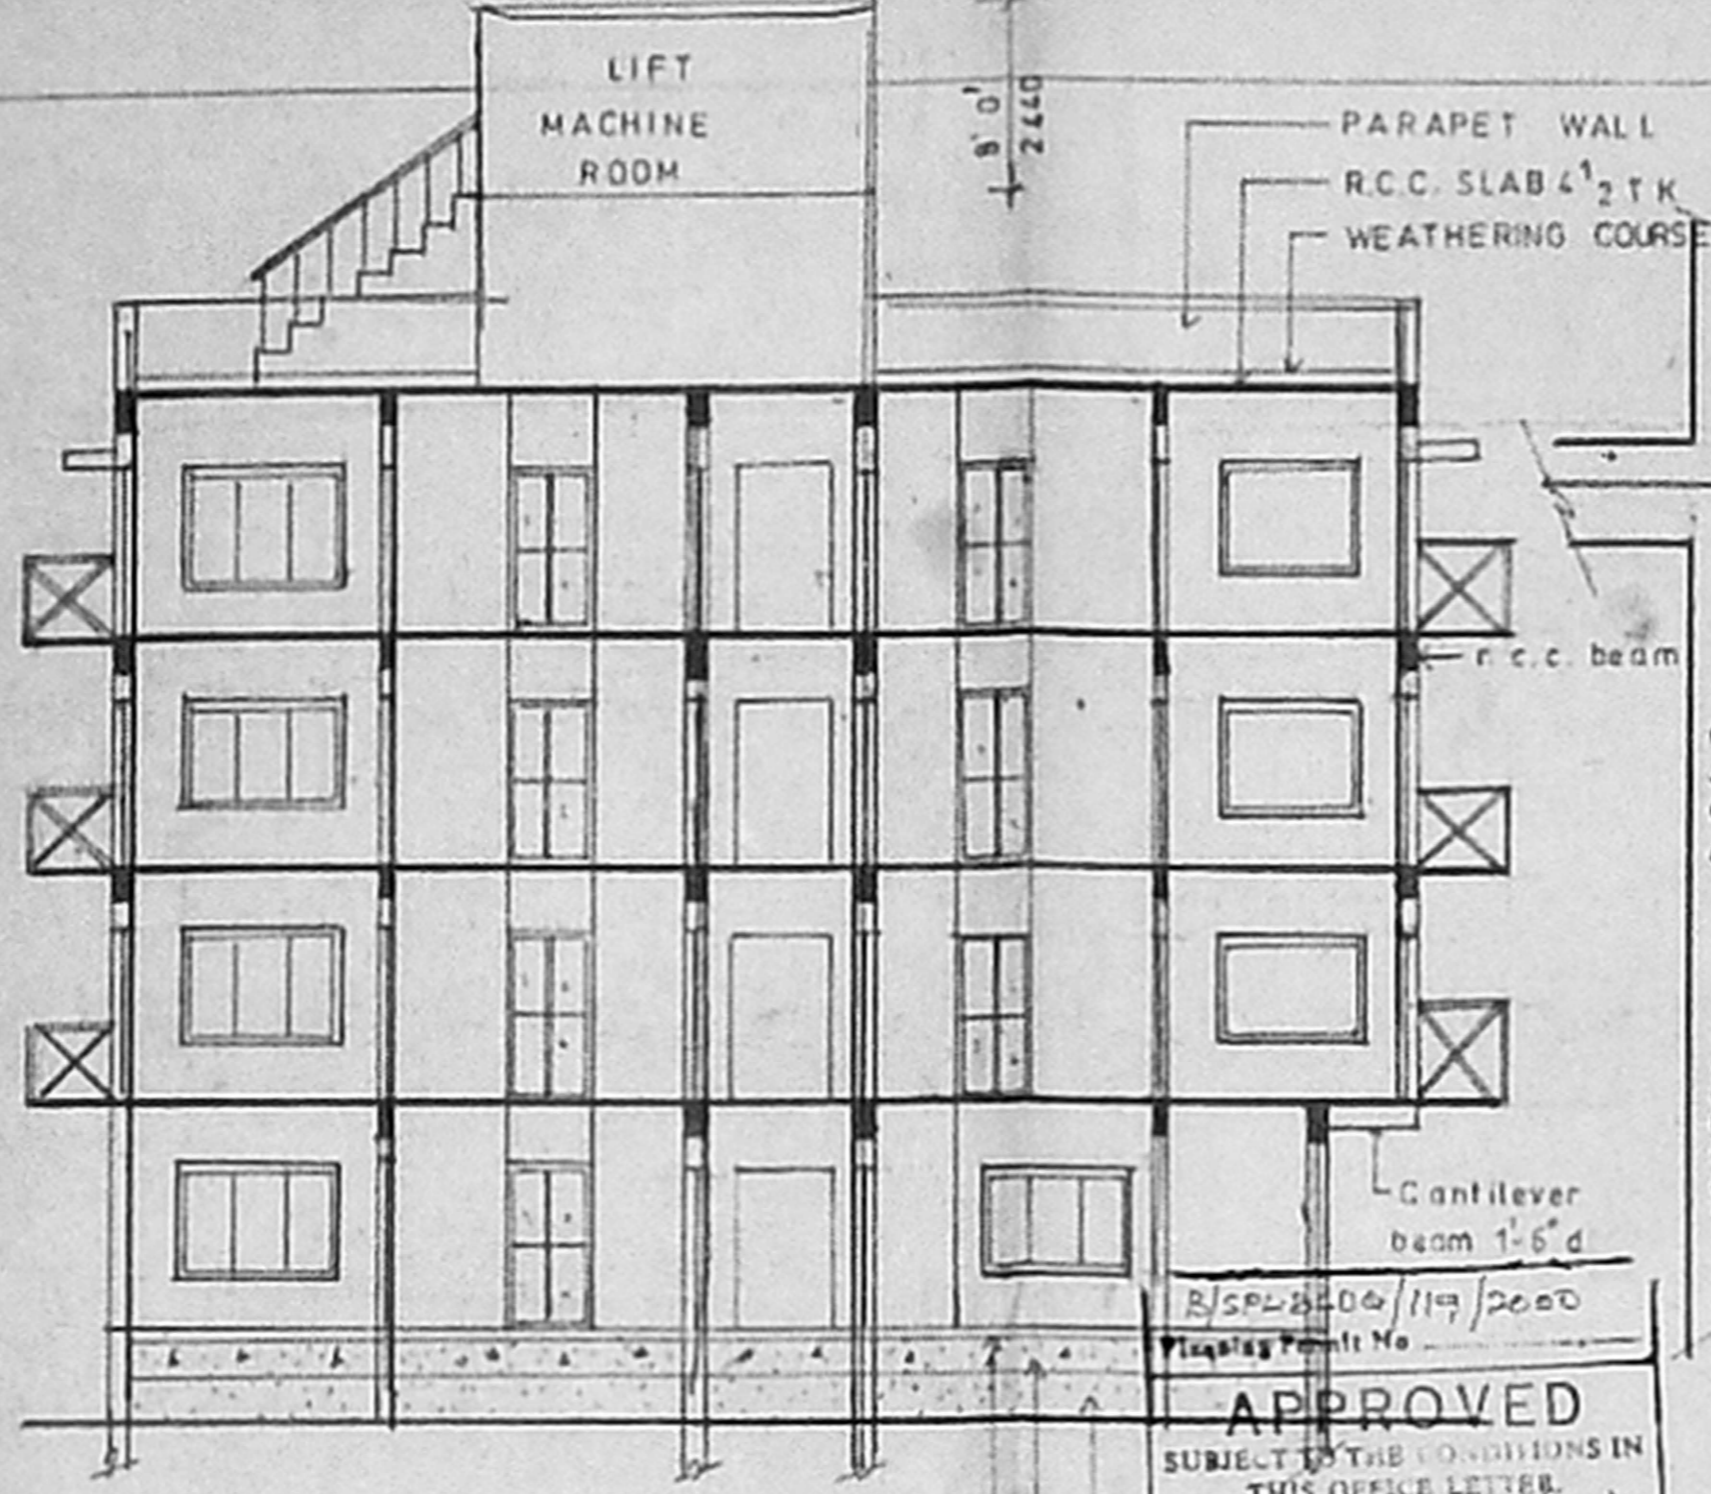

section a-a

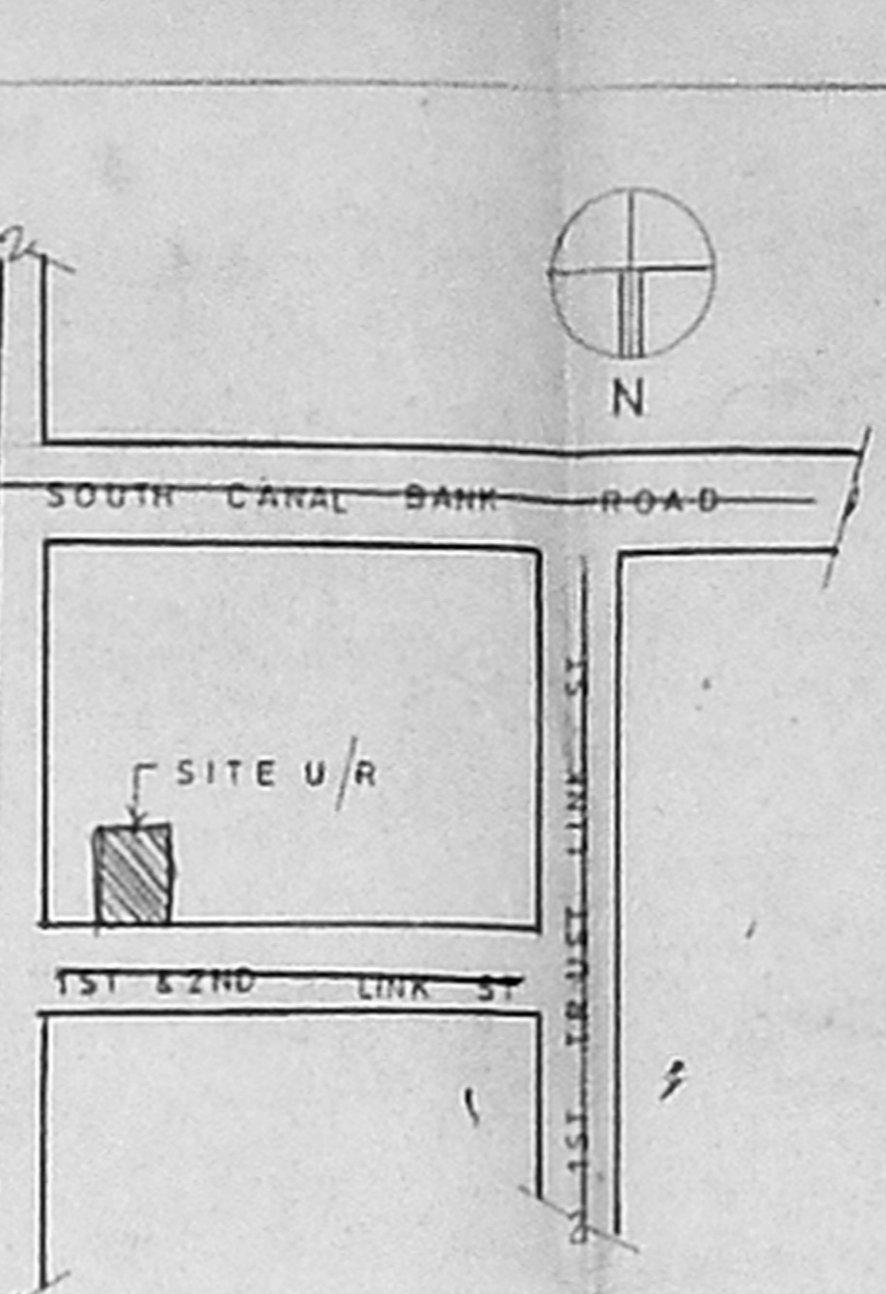

key plan (n.t.s)

APPROVED
SUBJECT TO THE CONDITIONS IN THIS OFFICE LETTER.
No. 83/29459/99 Date 10/5/2000
and filling of
FOR MEMBER SECRETARY
CHENNAI METROPOLITAN
DEVELOPMENT AUTHORITY
CHENNAI-600 008.

- OWNERS
- THIRU. K. N. KANNAN
 - FOR T.M. SUGANDHKAMESH
 - FOR T.M. THENMOZH SUNDER
 - THIRU. KRISHNA NARAYANAN

SPECIFICATION

FOUNDATION R.C.C. FOOTING TO BE OVER BED OF P.C.C. 1" OVER

CMDA (B) SA NO. CUSHION BRICK C.No. 2/27487/99 SUPPORTED BY PLINTH BEAM

STRUCTURE BRICK WORK INCM

Ratio 1:5 MIX

R.C.C. BEAMS LINTELS, STAIRS, SUNSHADE

1:2:4 MIX WITH BALANCEABLE REINFORCEMENT

PLASTERING 1:3 FOR WALL PLASTERING

JOINERY BEST INDIAN TEAK WOOD AND GOOD QUALITY ALUMINIUM EXTURSION


JOINERY DETAILS

	SQ.FT	SQ.M
D DOOR	4'-0" x 7'-0"	1220 x 2130
D1	3'-0" x 7'-0"	915 x 2130
D2	2'-6" x 7'-0"	260 x 2130
W WINDOW	5'-0" x 4'-6"	1520 x 1370
W1	4'-0" x 4'-6"	1220 x 1370
V VENTILATOR	2'-0" x 2'-0"	60 x 60


AREA DETAILS

	SQ.FT	SQ.M
PLOT EXTENT (as per patta)	3712	344.98
(as per doc)	3590	342.94
G FLOOR	1100	102.23
F FLOOR	1450.9	134.84
S FLOOR	1450.9	134.84
T FLOOR	1450.9	134.84
TOTAL	5452.7	506.75


COVERAGE 40% F.S.I 1-4-98

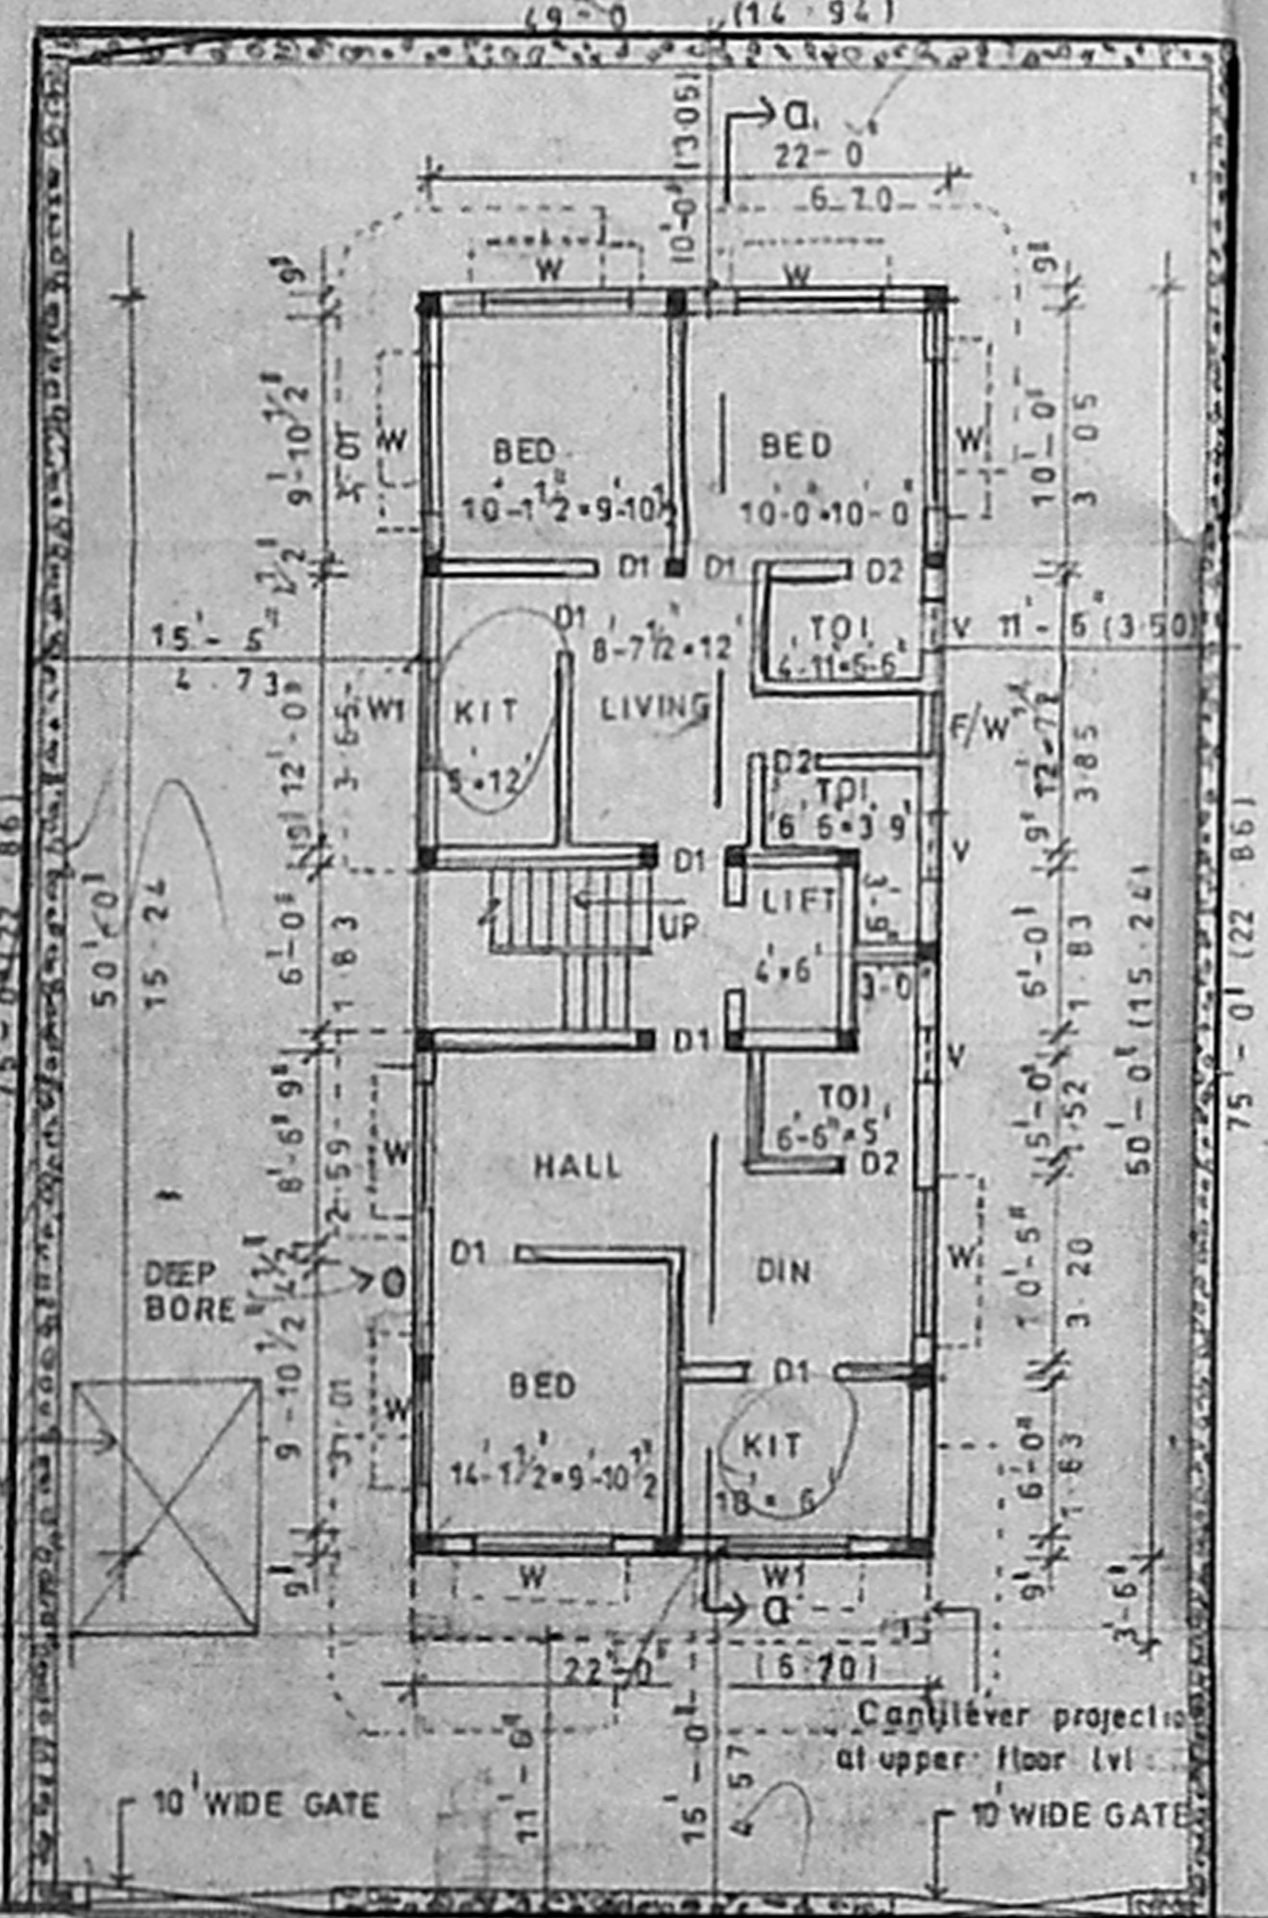


site/ground floor plan SCALE: 1" = 8'-0" (1:600)

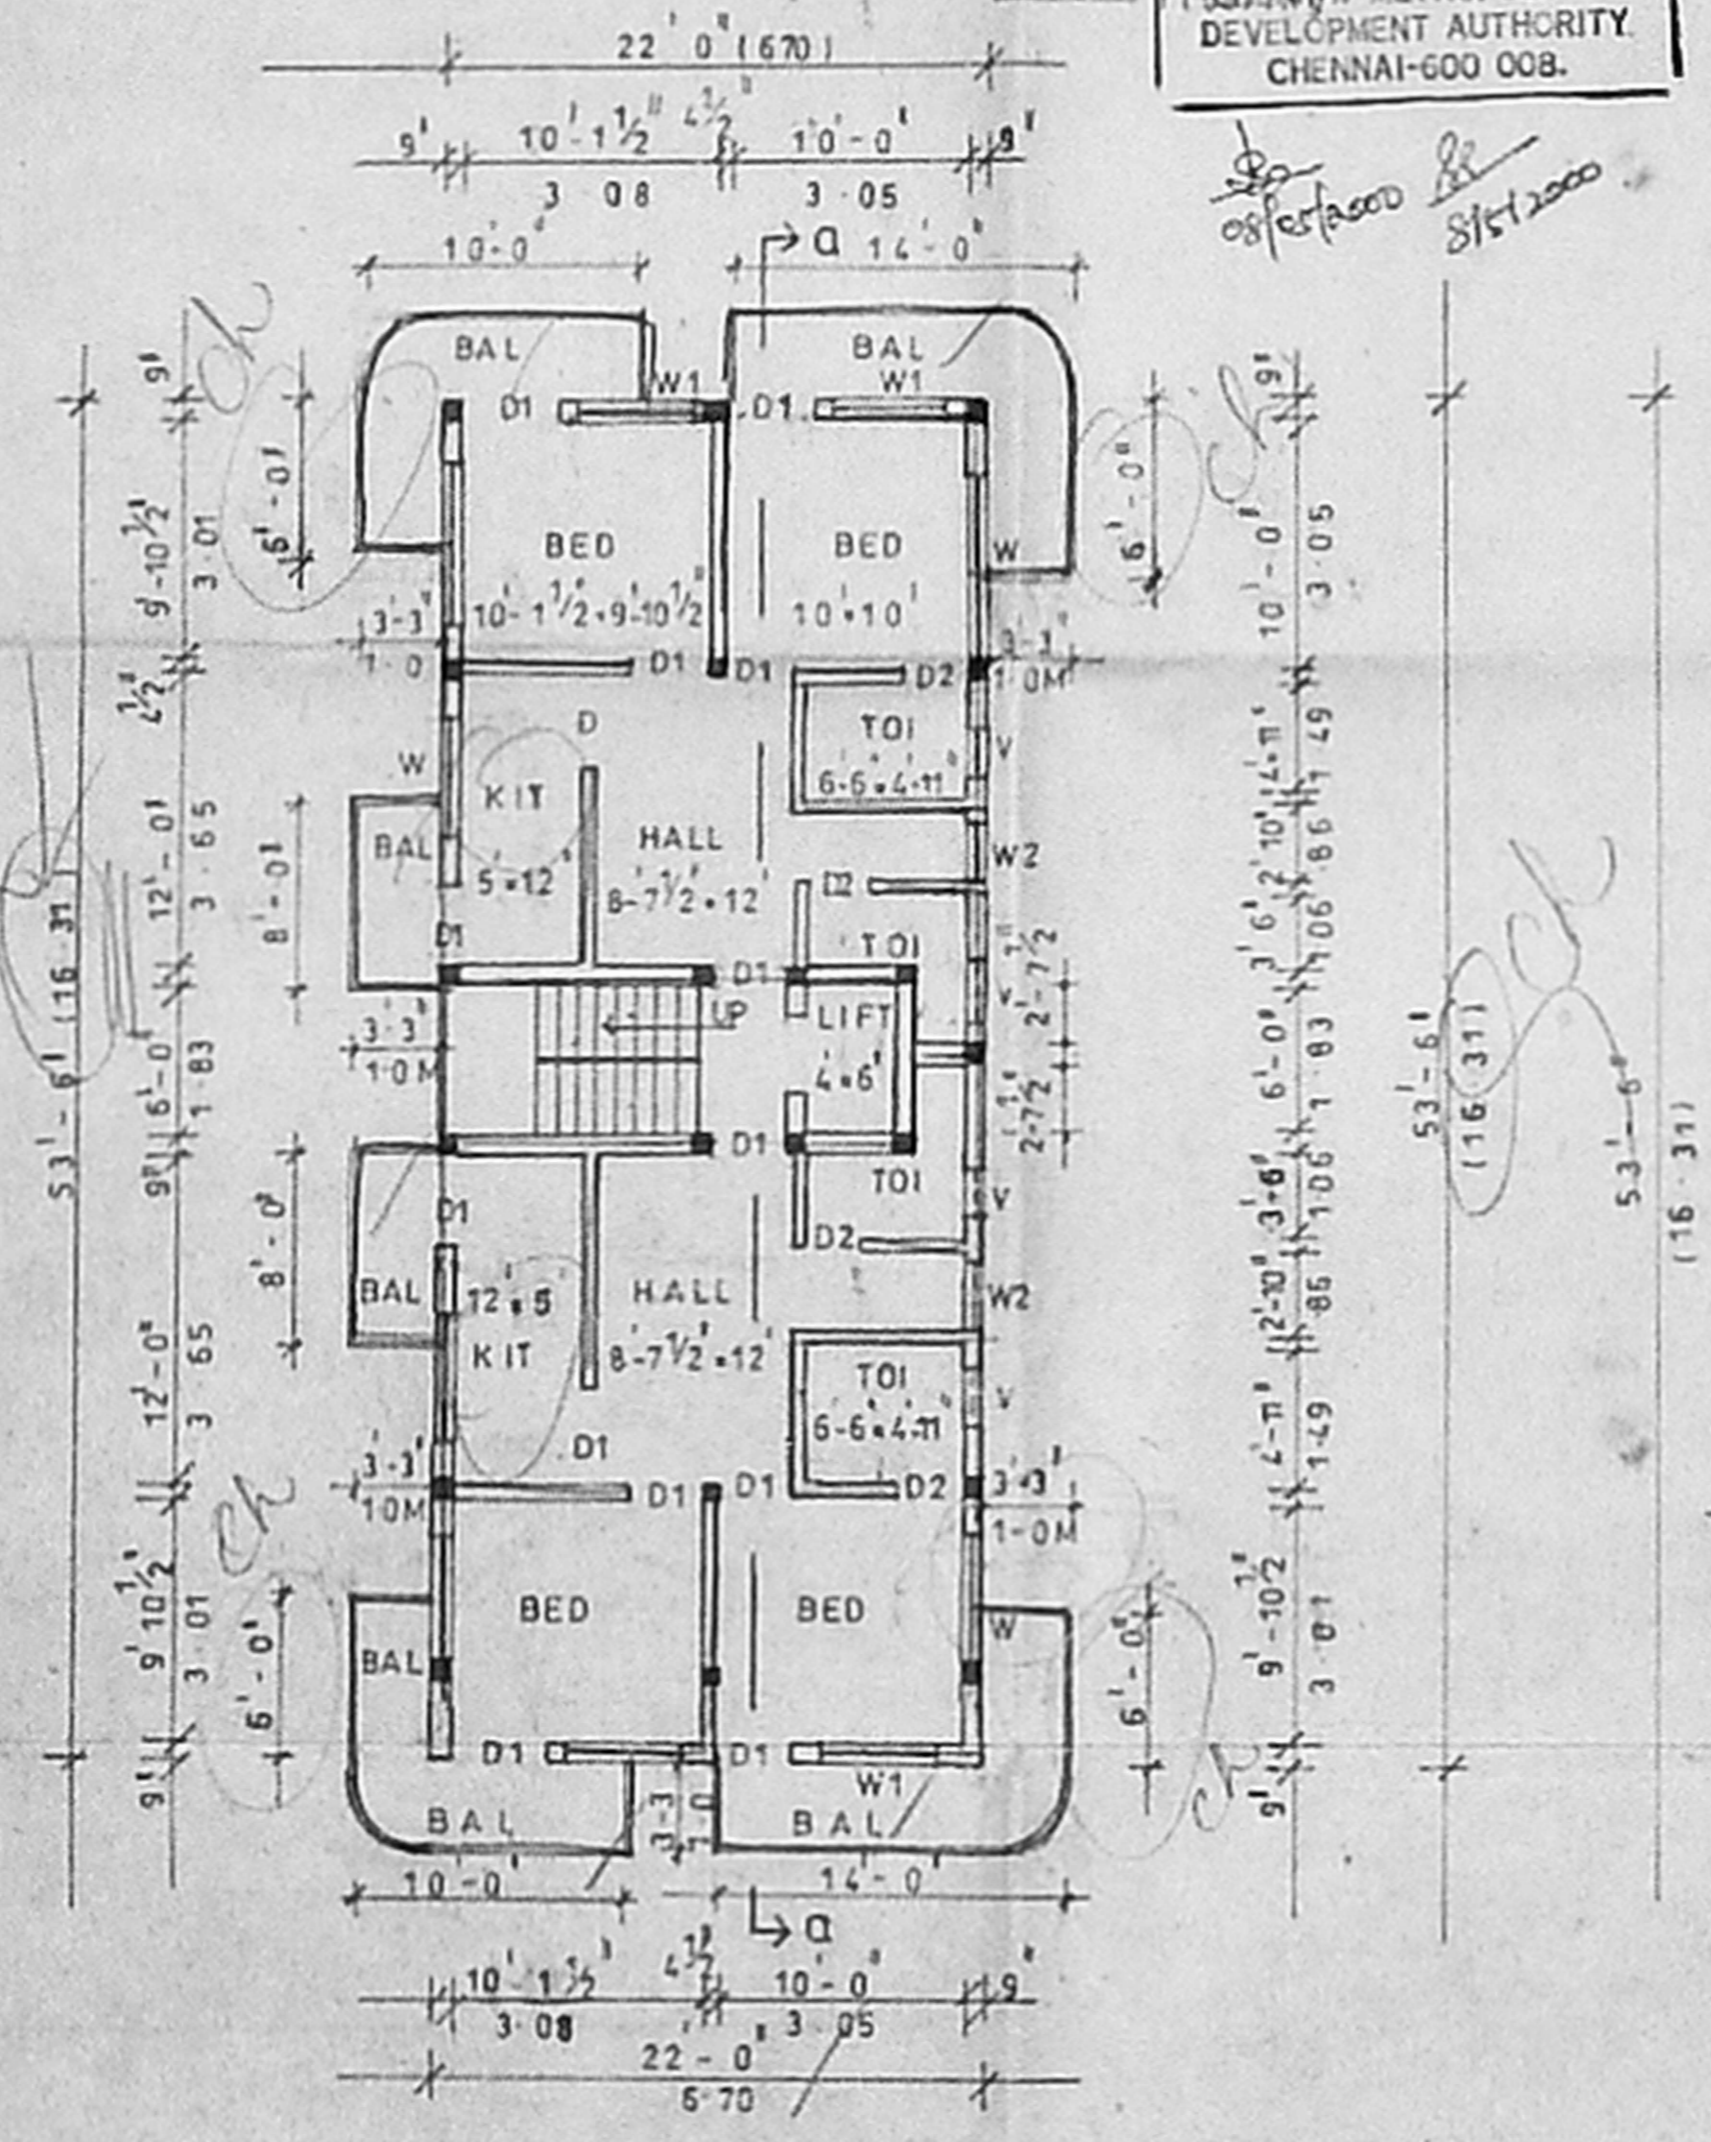


Typical floor plan (FIRST SECOND THIRD)

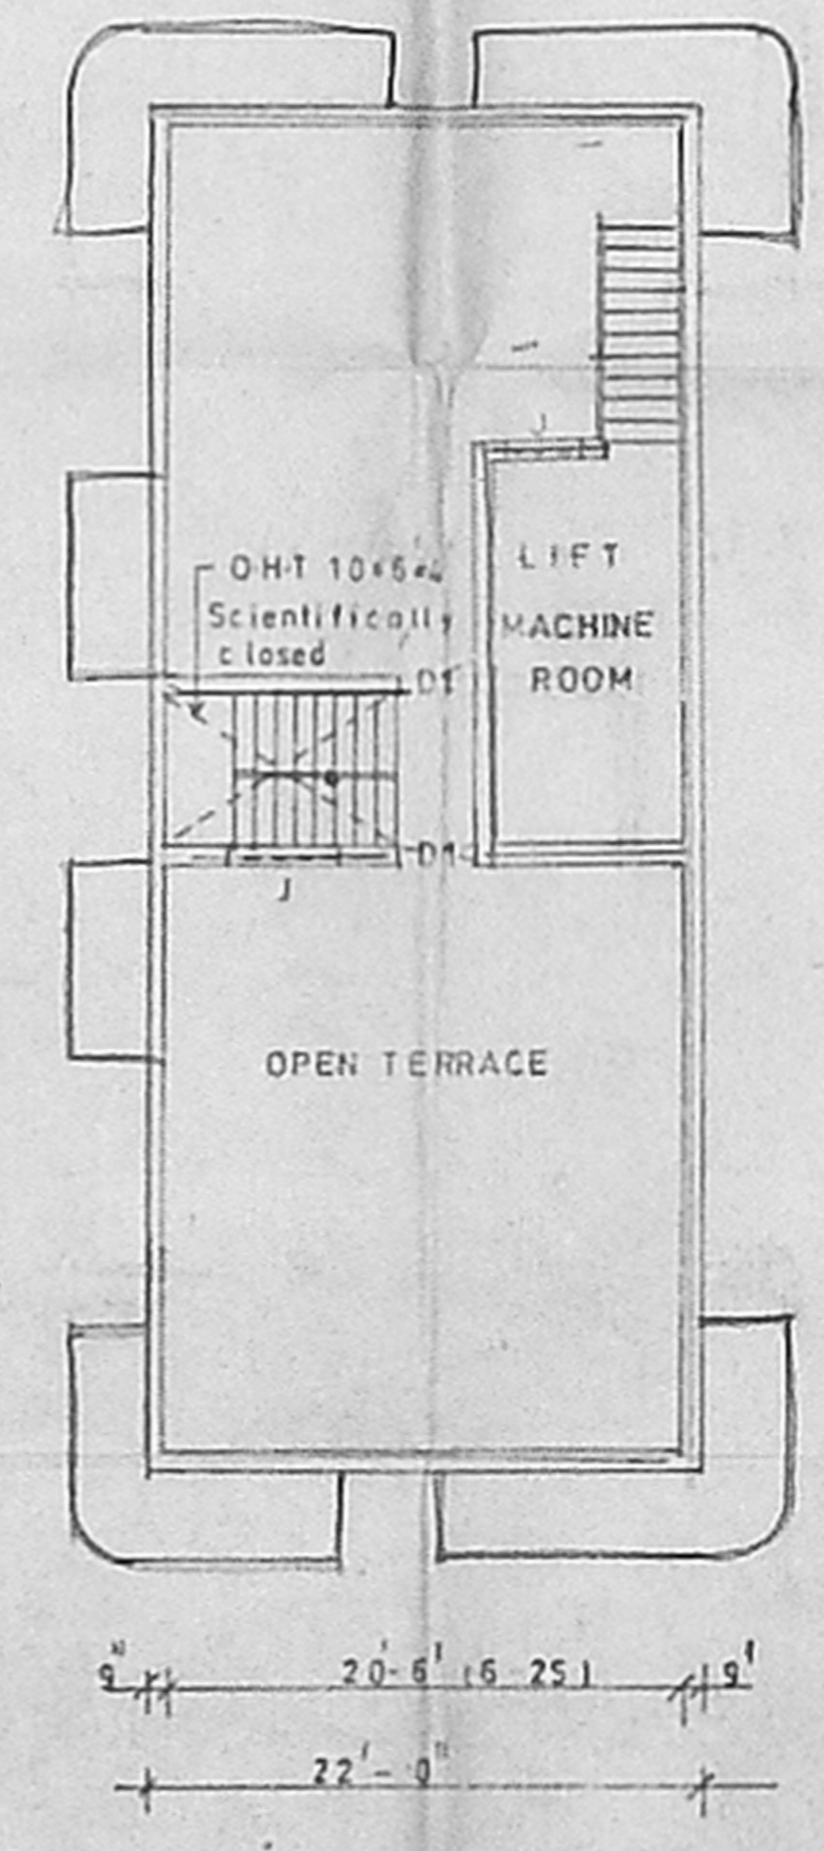


Terrace floor plan

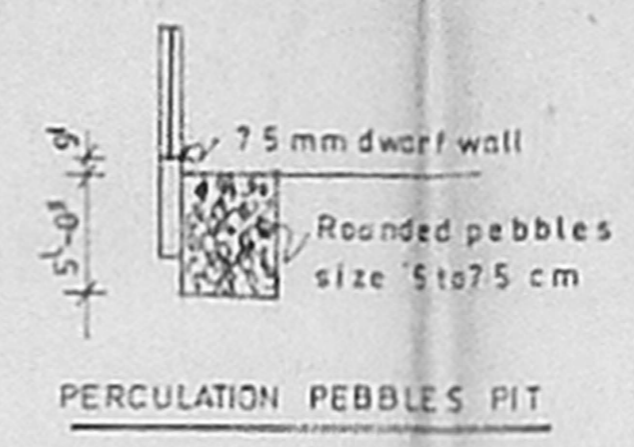

PERCULATION PEBBLES PIT

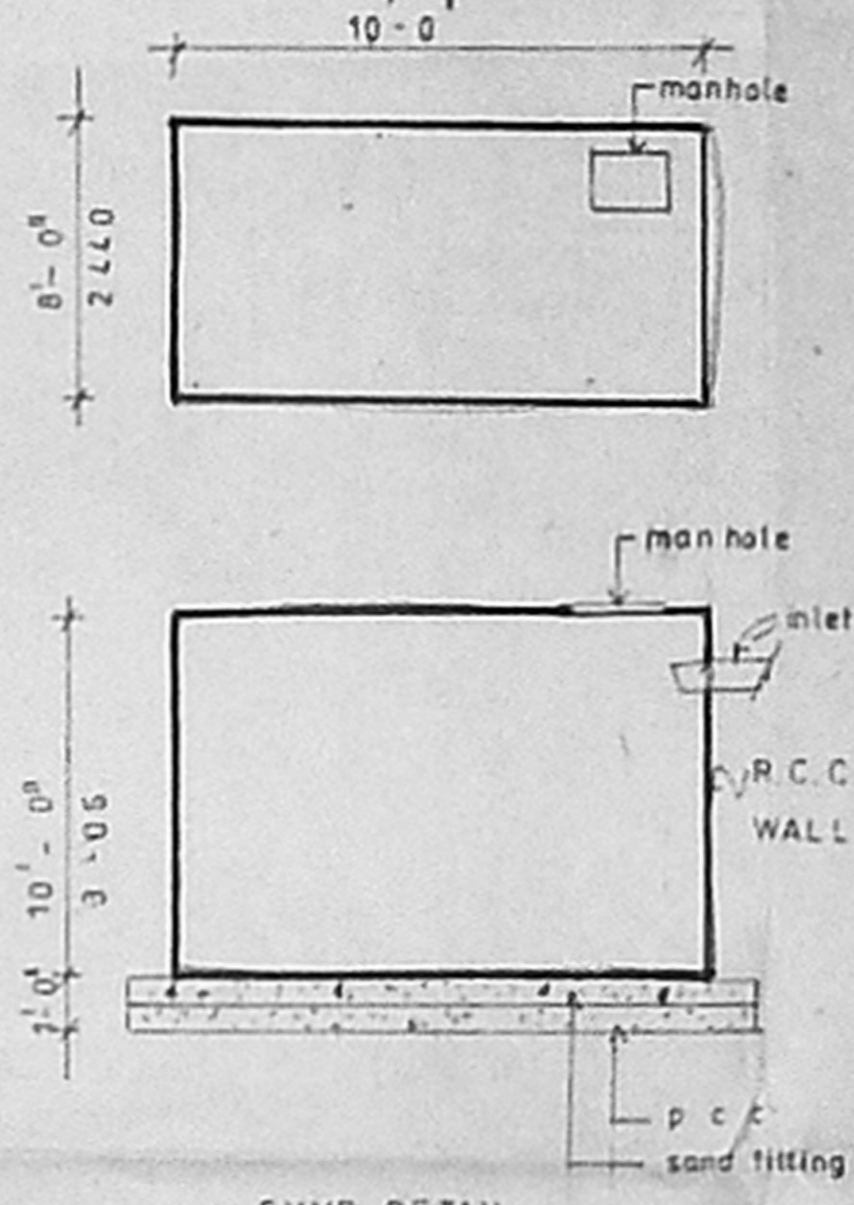

SUMP DETAIL

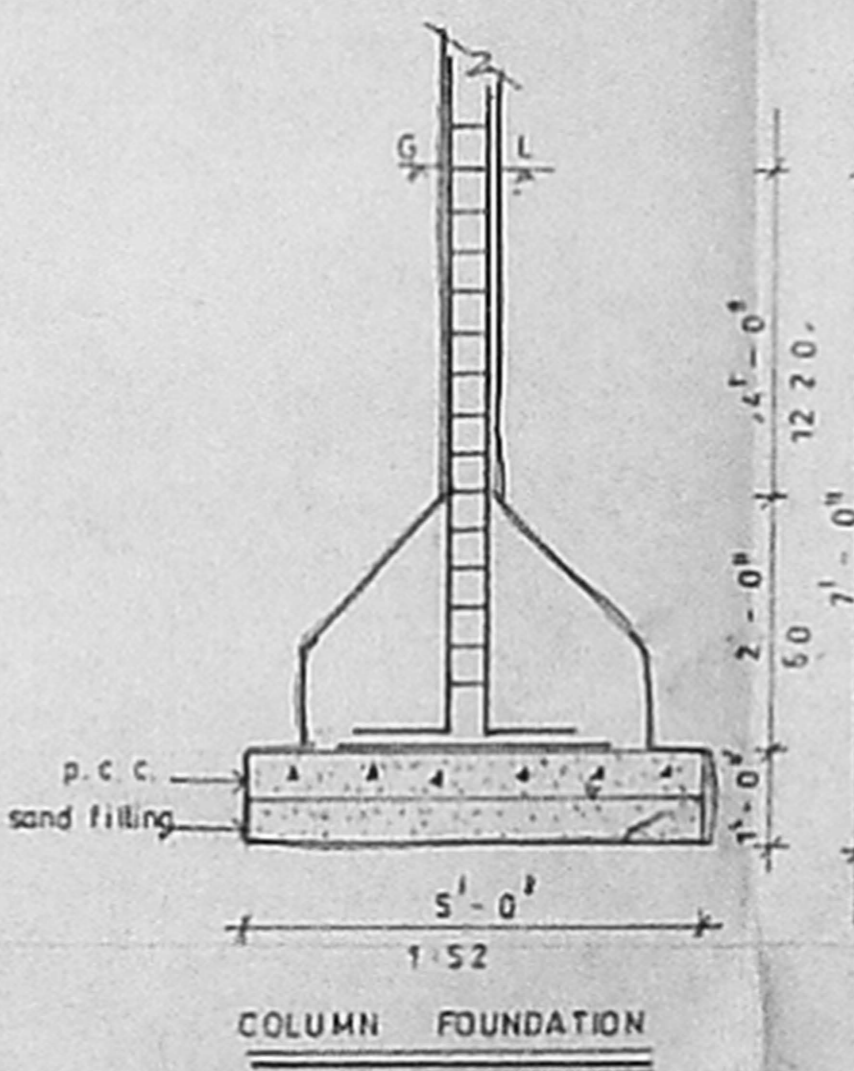

COLUMN FOUNDATION

COLOUR CODE

PROPOSED

ROAD

BOUNDARY

Plan showing the pro constn of G+3 floors resdl building at r.s.no 4311/11, bk.no 97 of mylapore vge p.no 567, door-no 2, 1st & 2nd link st, mandavelipakkam chennai-28. corpn dn no 148 zone no 10

LICENSED SURVEYOR

S. Naser

SYED NASERUDDIN BE A.M.I.E. CIVIL ENGINEER. 4 MD. HUSSAIN STREET ROYAPETTAH MADRAS-14 LICENSED SURVEYOR CORPORATION OF MADRAS CLASS-1 NO. 22