



ELEVATION

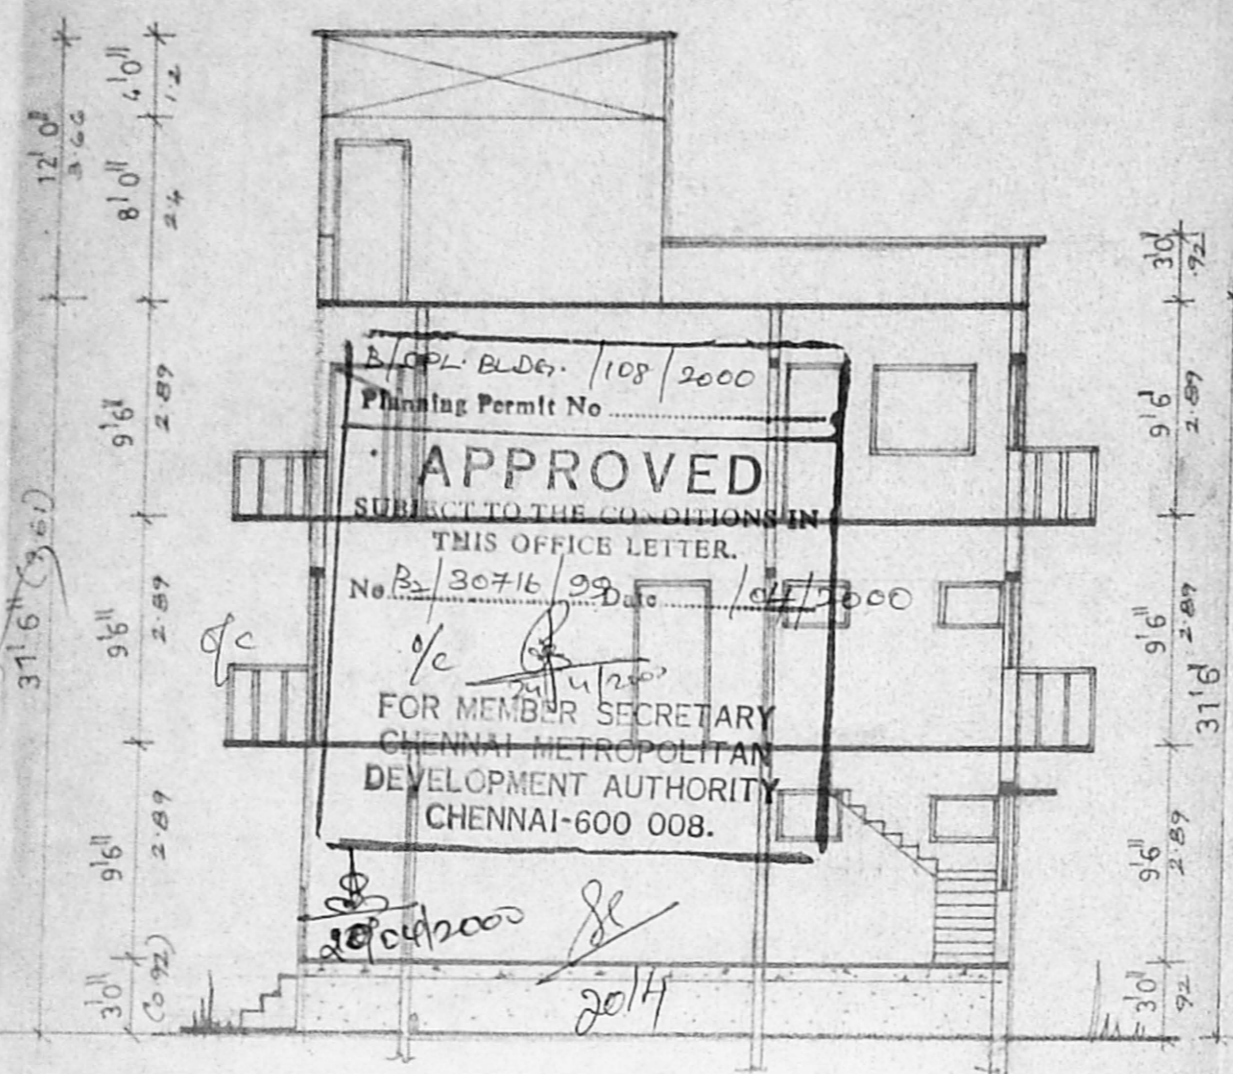


SECTION ON 'AA'


- SPECIFICATIONS**
- OVER HEAD TANK SCIENTIFICALLY SEALED
 - WEATHERING COURSE WITH B.J. LIME CONC.
 - PRESSING TILES
 - PARAPET WALL 5' TK 3' 0" HEIGHT
 - R.C.C ROOF SLAB 1:2:4 MIX 4" THICK
 - CEILING PLASTERING IN CM 1:3
 - BRICK WORK IN CM 1:6
 - R.C.C LINTEL CUM SUNSHADE IN 1:2:4 MIX
 - MOSAIC FLOORING
 - P.C.C 1:4:8
 - SAND FILLING

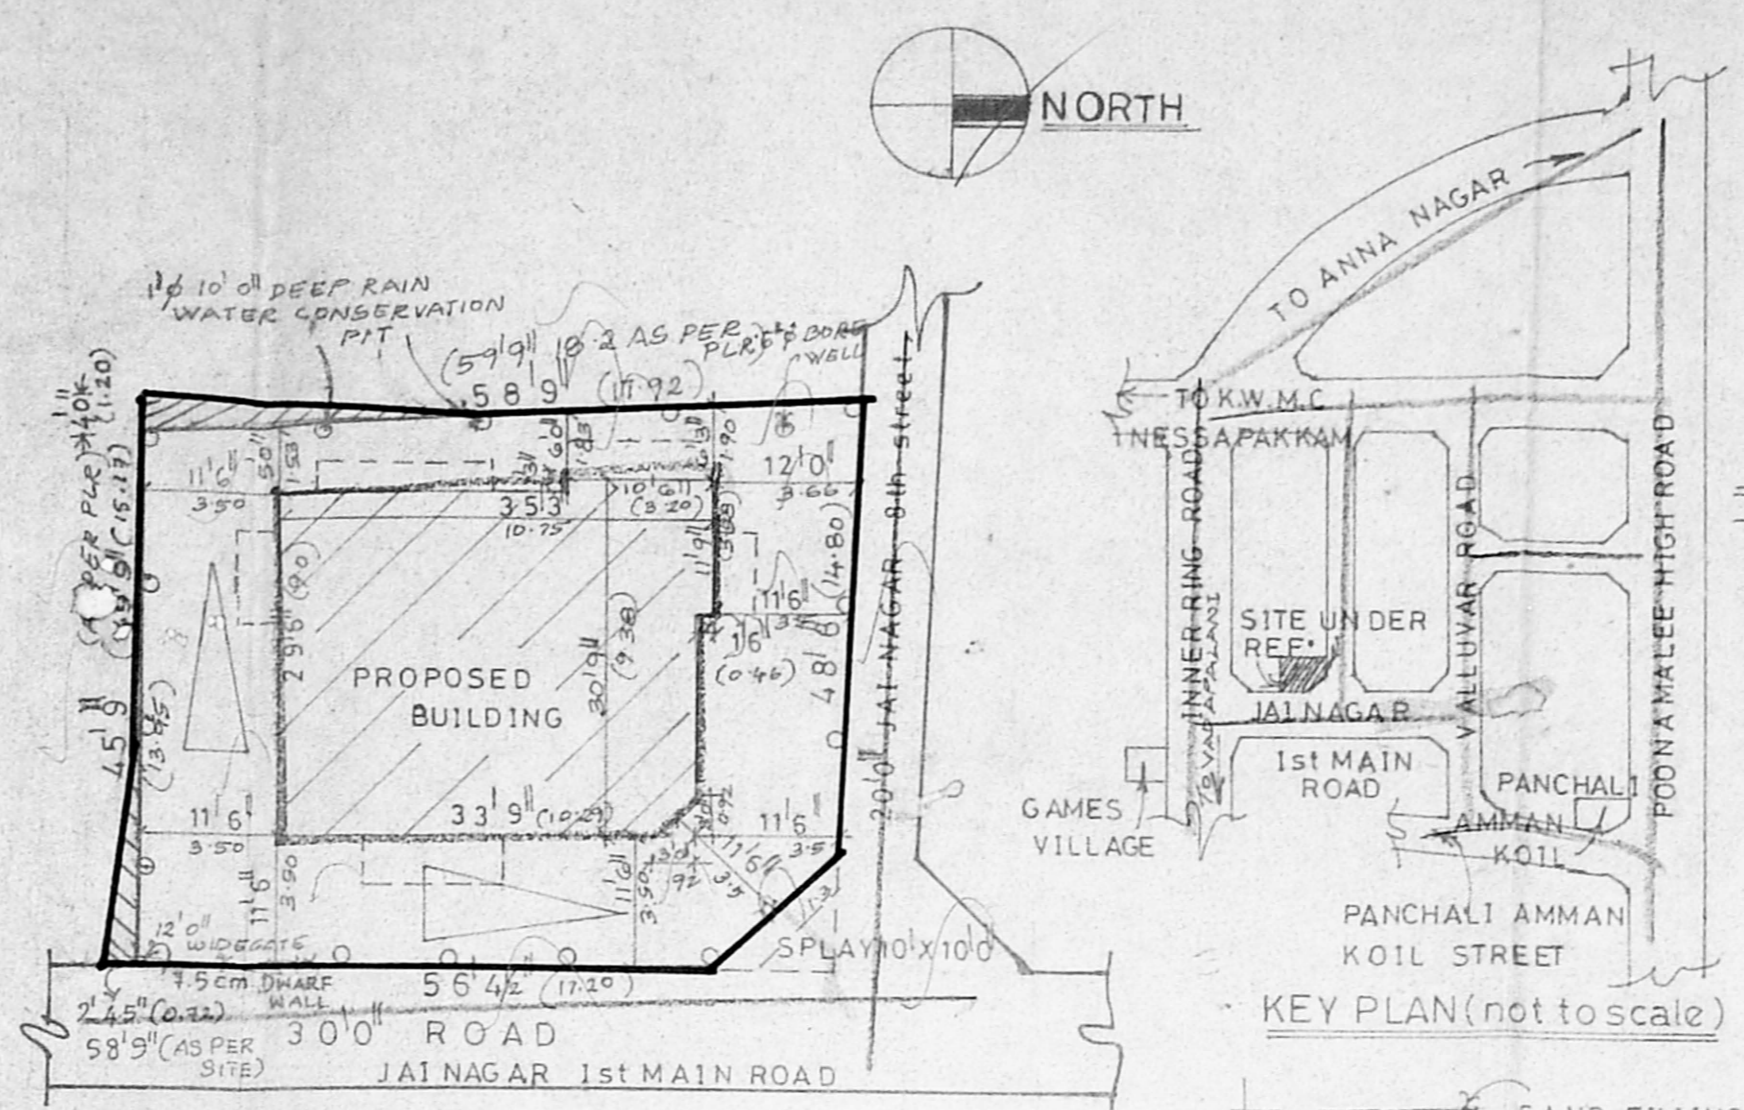


SITE PLAN (scale 1:16' 0")

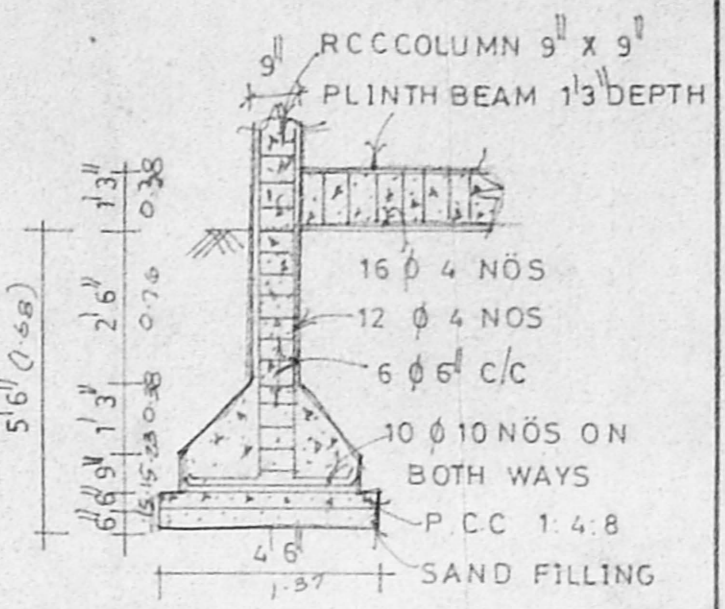

SECTION OF R.C.C COLUMN

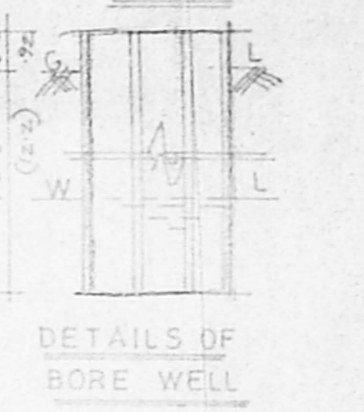


DETAILS OF BORE WELL

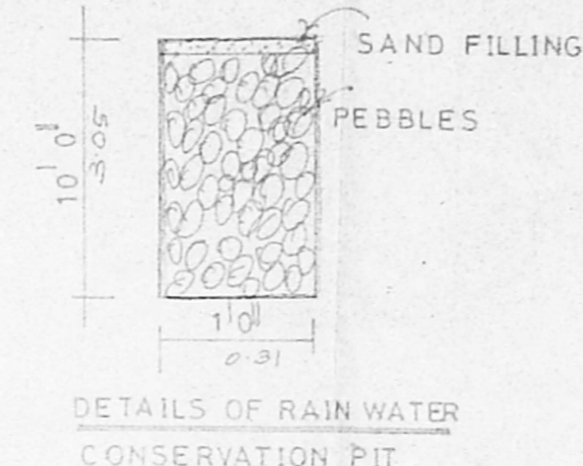


DETAILS OF RAIN WATER CONSERVATION PIT


KEY PLAN (not to scale)

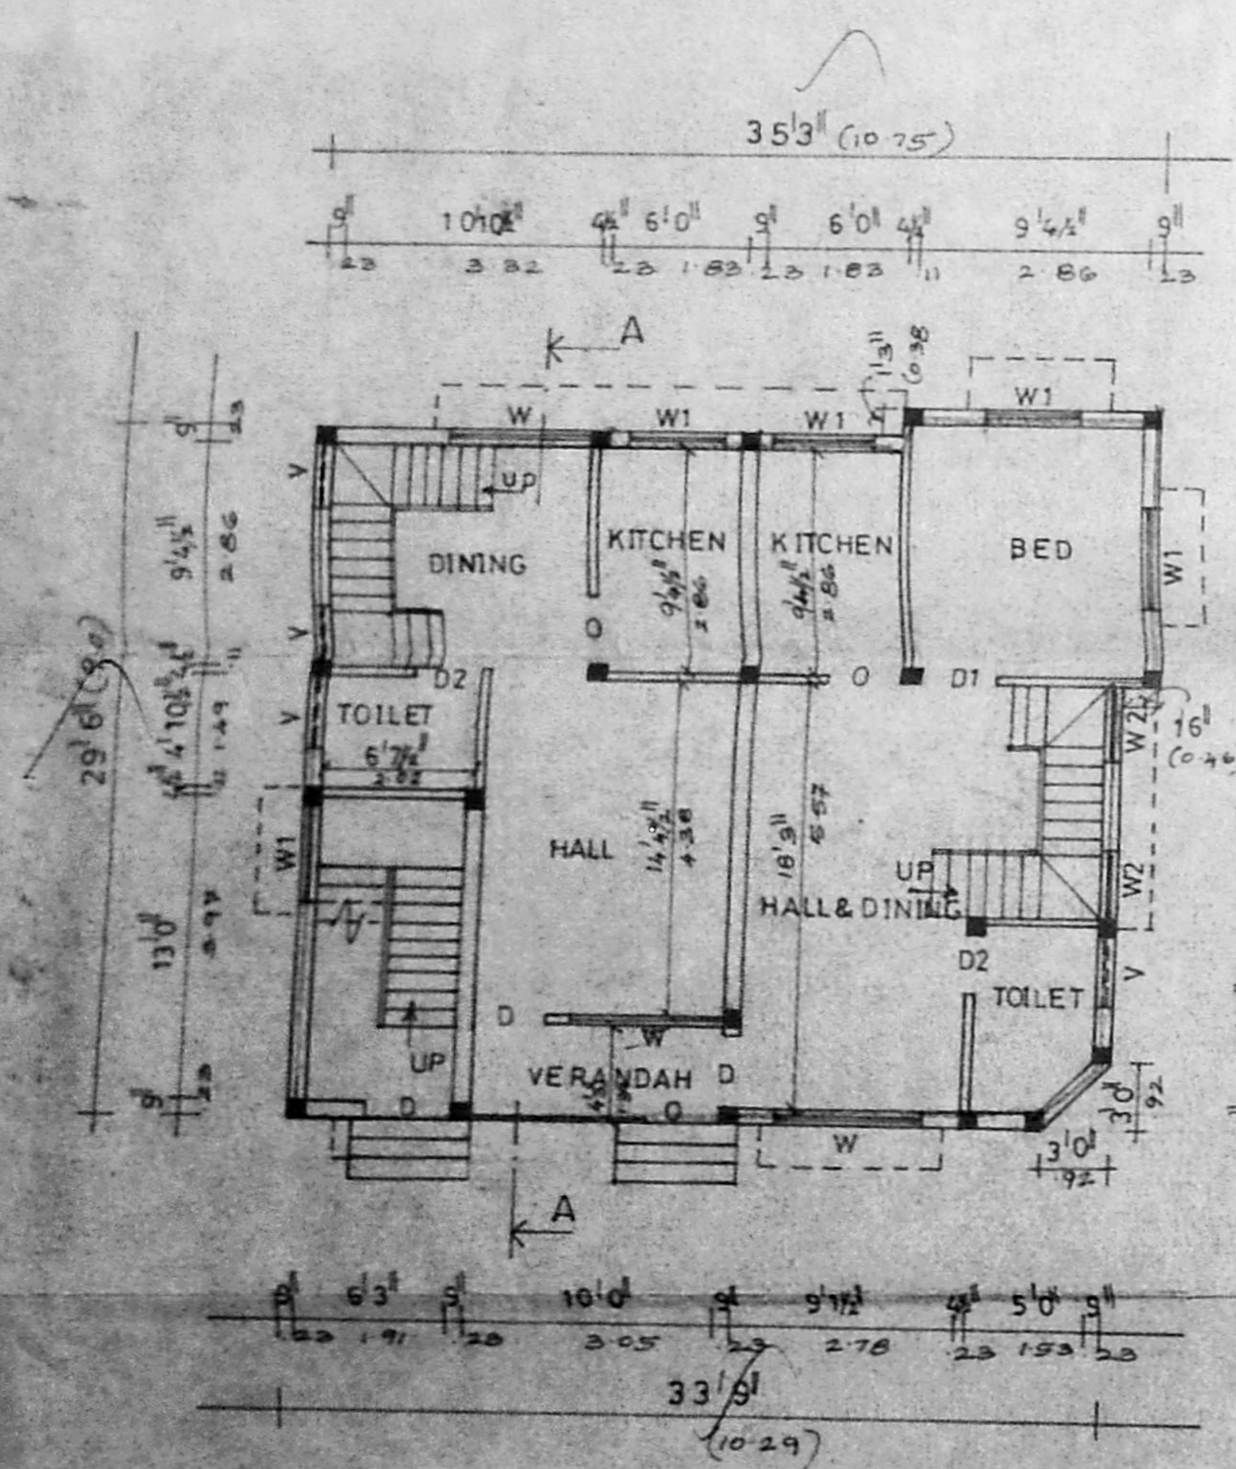


GROUND FLOOR PLAN

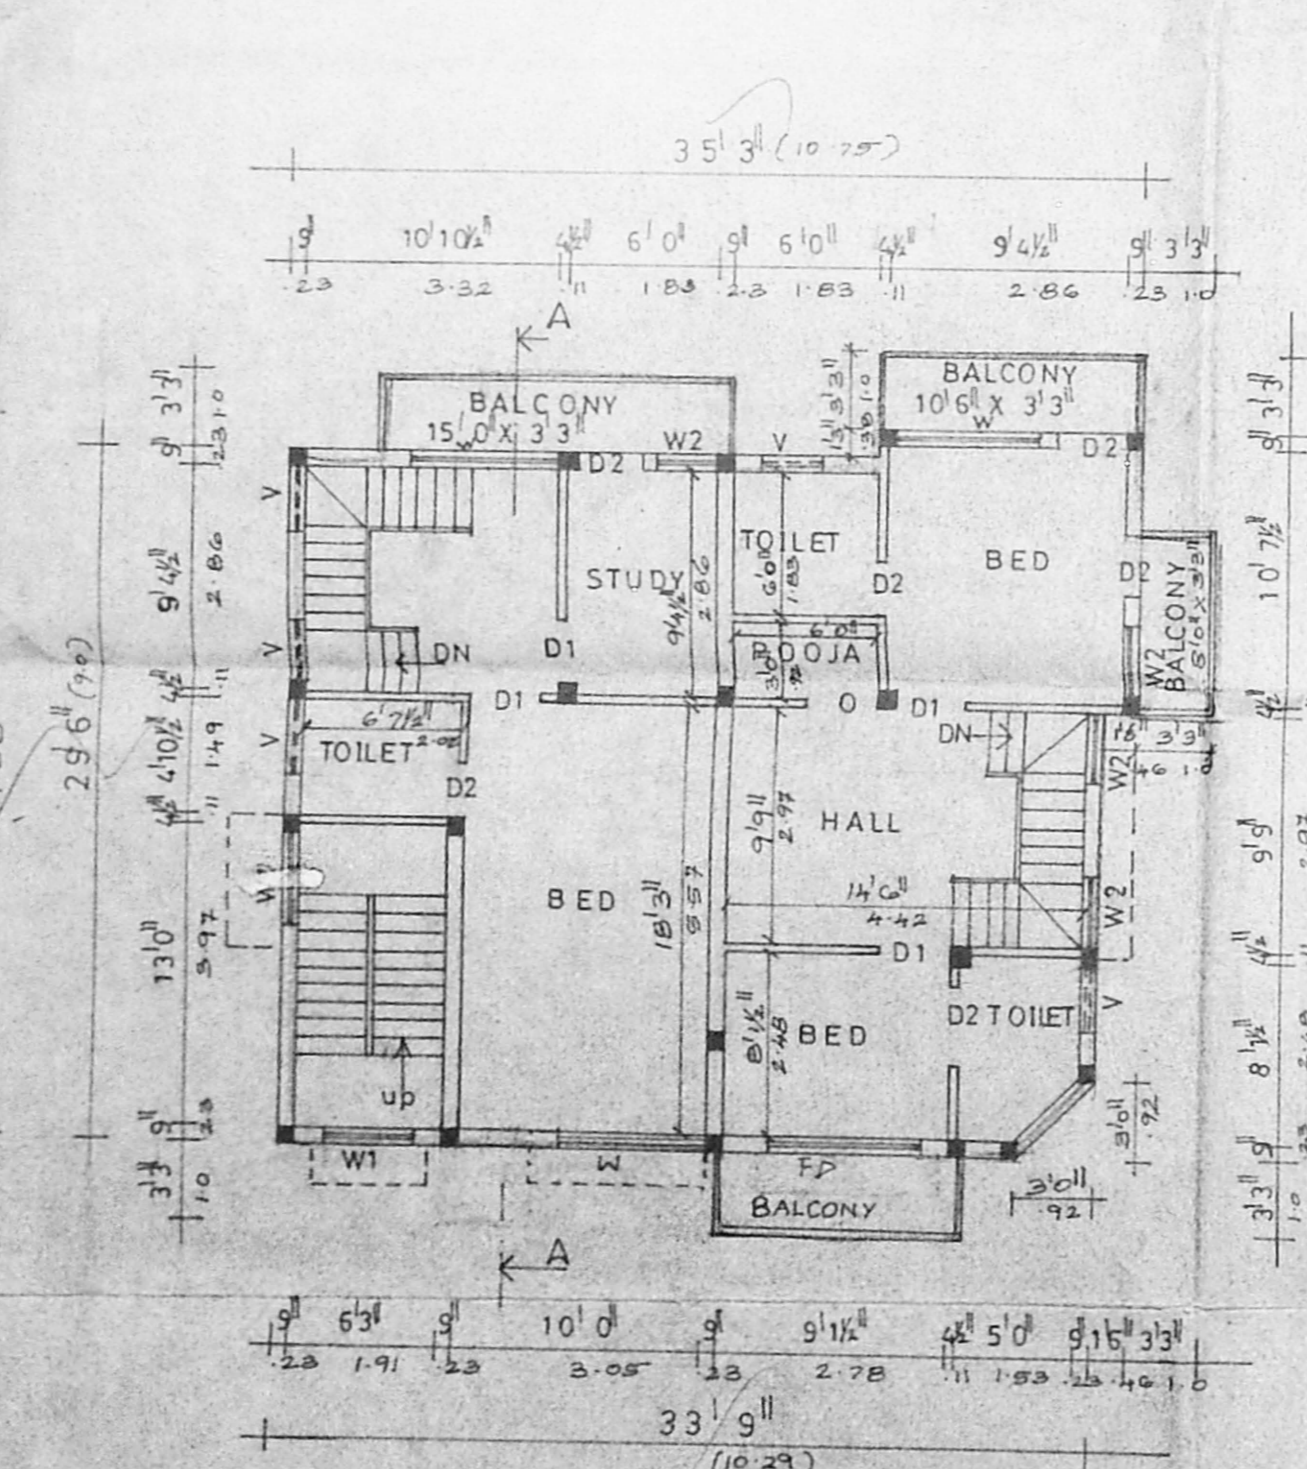

FIRST FLOOR PLAN

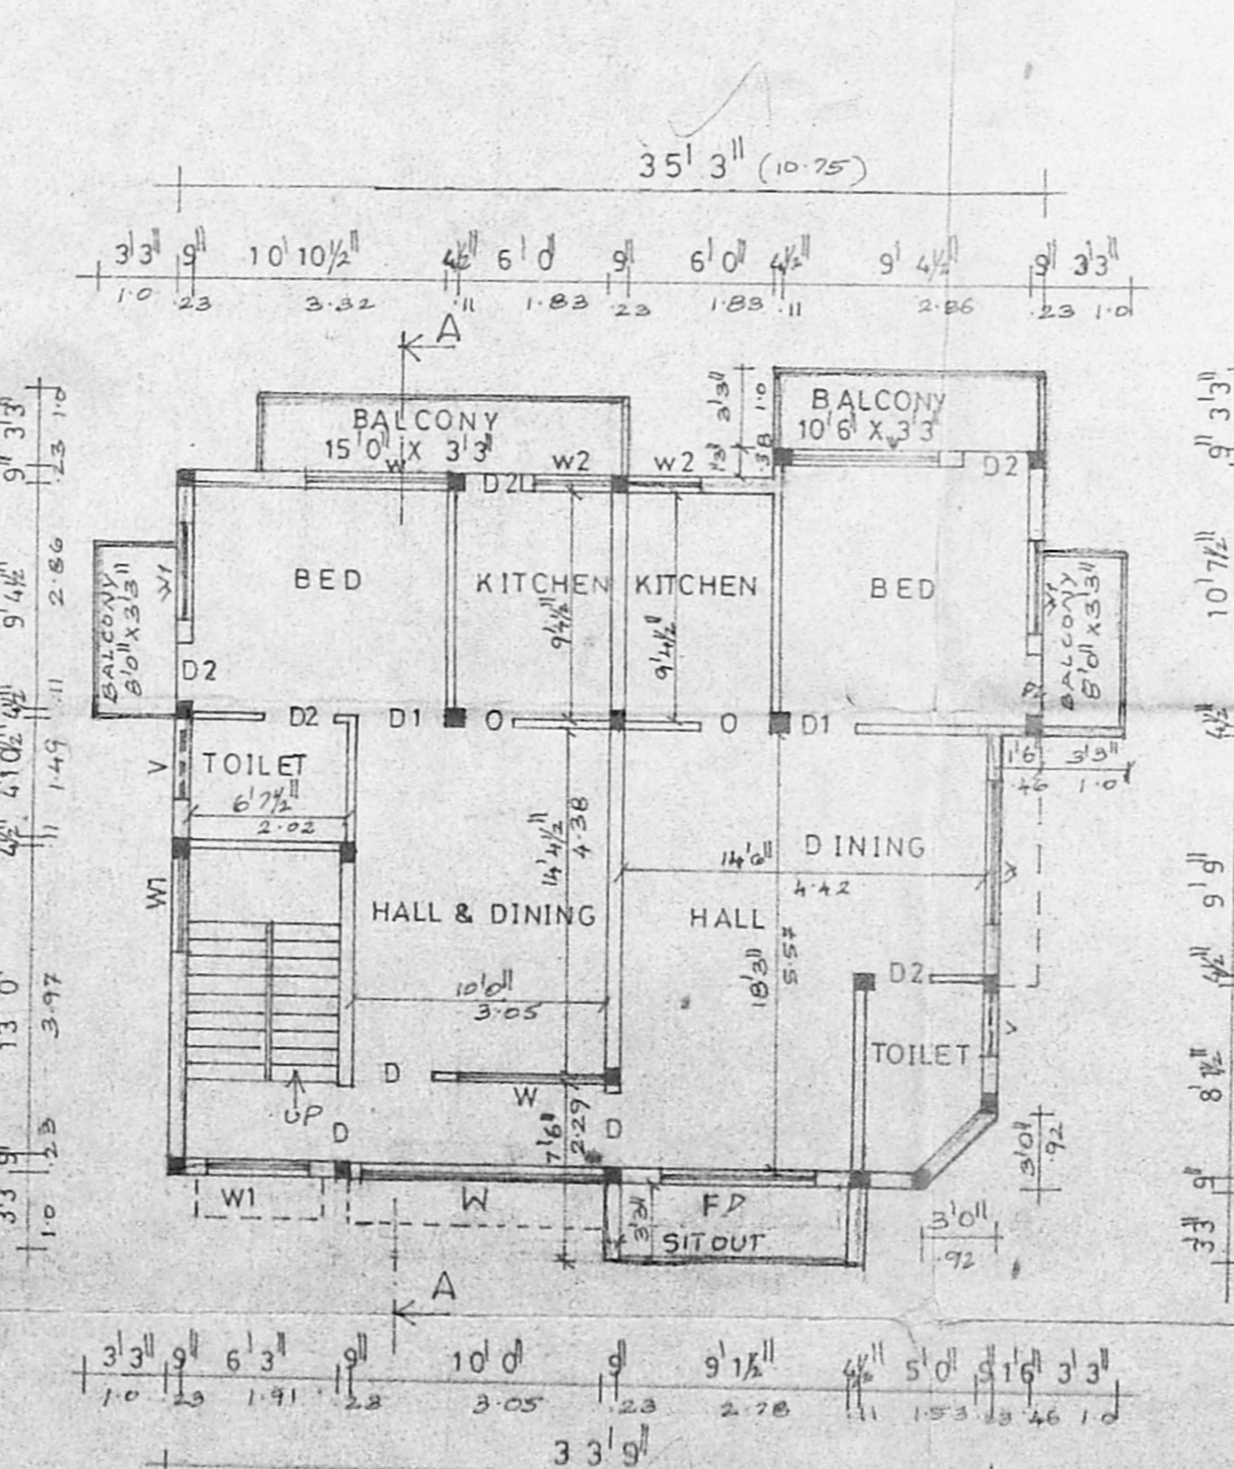

SECOND FLOOR PLAN

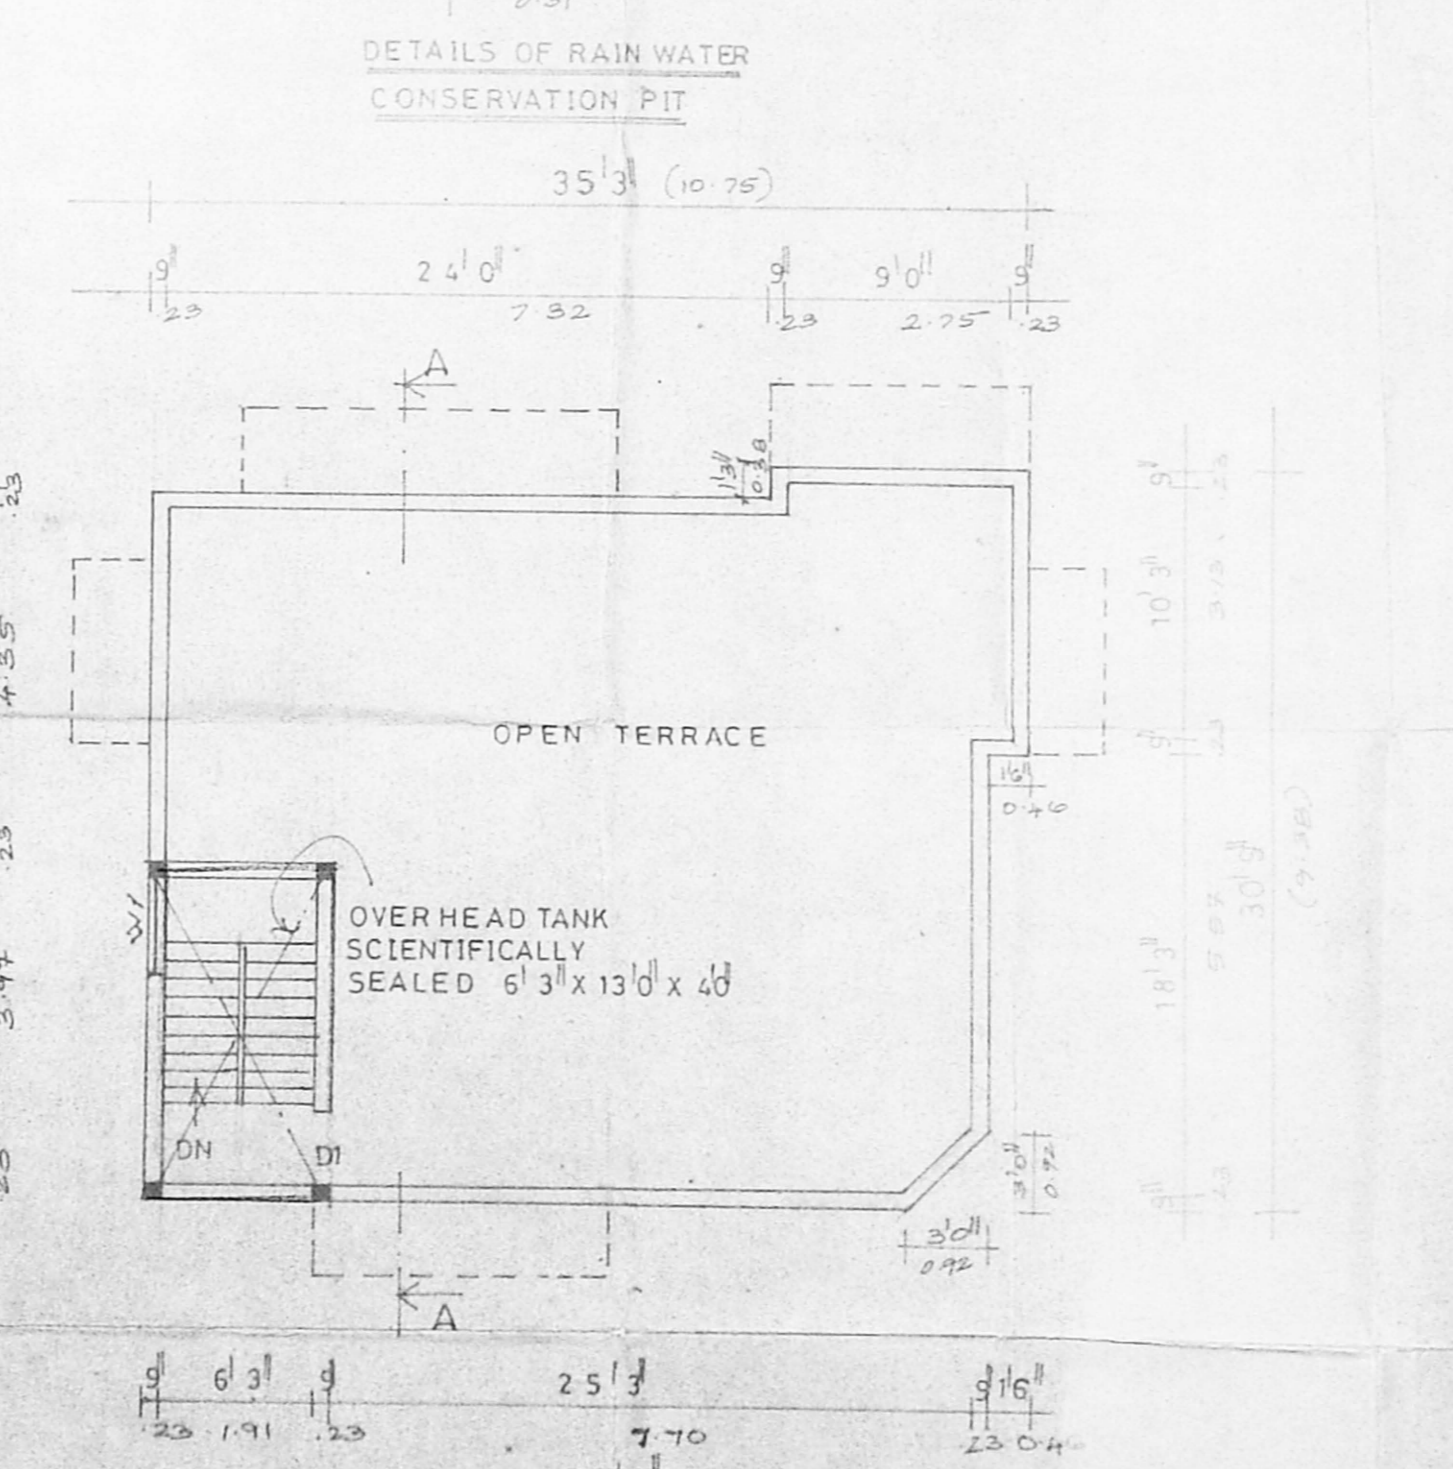

TERRACE FLOOR PLAN

JOINERIES

Revised Plan
Dr. Selvam

D	DOOR	3' 0" x 7' 0"
D1	DOOR	3' 0" x 7' 0"
D2	DOOR	3' 0" x 7' 0"
W	WINDOW	6' 0" x 4' 0"
W1	WINDOW	4' 0" x 4' 0"
W2	WINDOW	3' 0" x 4' 0"
V	VENTILATOR	3' 0" x 4' 0"
O	OPEN	3' 0" x 7' 0"
FP	FRENCH POOR	6' 0" x 7' 0"

APPROVED
SUBJECT TO THE CONDITIONS IN THIS OFFICE LETTER.
No. B. 30716/2000
FOR MEMBER SECRETARY
CHENNAI METROPOLITAN
DEVELOPMENT AUTHORITY
CHENNAI-600 008.

REFERENCE

PROPOSED	—
ROAD	—
BOUNDARY	—

AREA DETAILS

	SQFT	SQ-MTR
PLOT AREA	2,662.52	247.45
GROUND FLOOR AREA	1,021.89	94.97
FIRST FLOOR AREA	1,168.14	108.56
SECOND FLOOR AREA	1,194.14	110.98
TOTAL FLOOR AREA	3,384.17	314.51
COVERAGE	43.87%	
F S I	1:3	

PROPOSED RESIDENTIAL
BUILDING AT PLOT NO: 21, JAI NAGAR
1st MAIN ROAD, IN OLD SNÖ: 7/1
T.S.NÖ: 43, BLOCK NO: 49, OF
KOYAMBE DU VILLAGE, EGMORE
NUNGAMBAKKAM TALUK, CHENNAI.
SCALE 1" = 8' 0"

OWNER'S SIGNATURE

E. SELVAM, B.E. AMIE, C. Eng (I) A.C.I.,
Consulting Civil Engineer Chartered Engineer
Approved Valuer, Licensed Surveyor,
Class - I, Reg No 319/99 2000
Corporation of Chennai
No. 1/69 Mogappair East,
CHENNAI-600 050.
Ph. 6248264

LICENSED SURVEYOR