
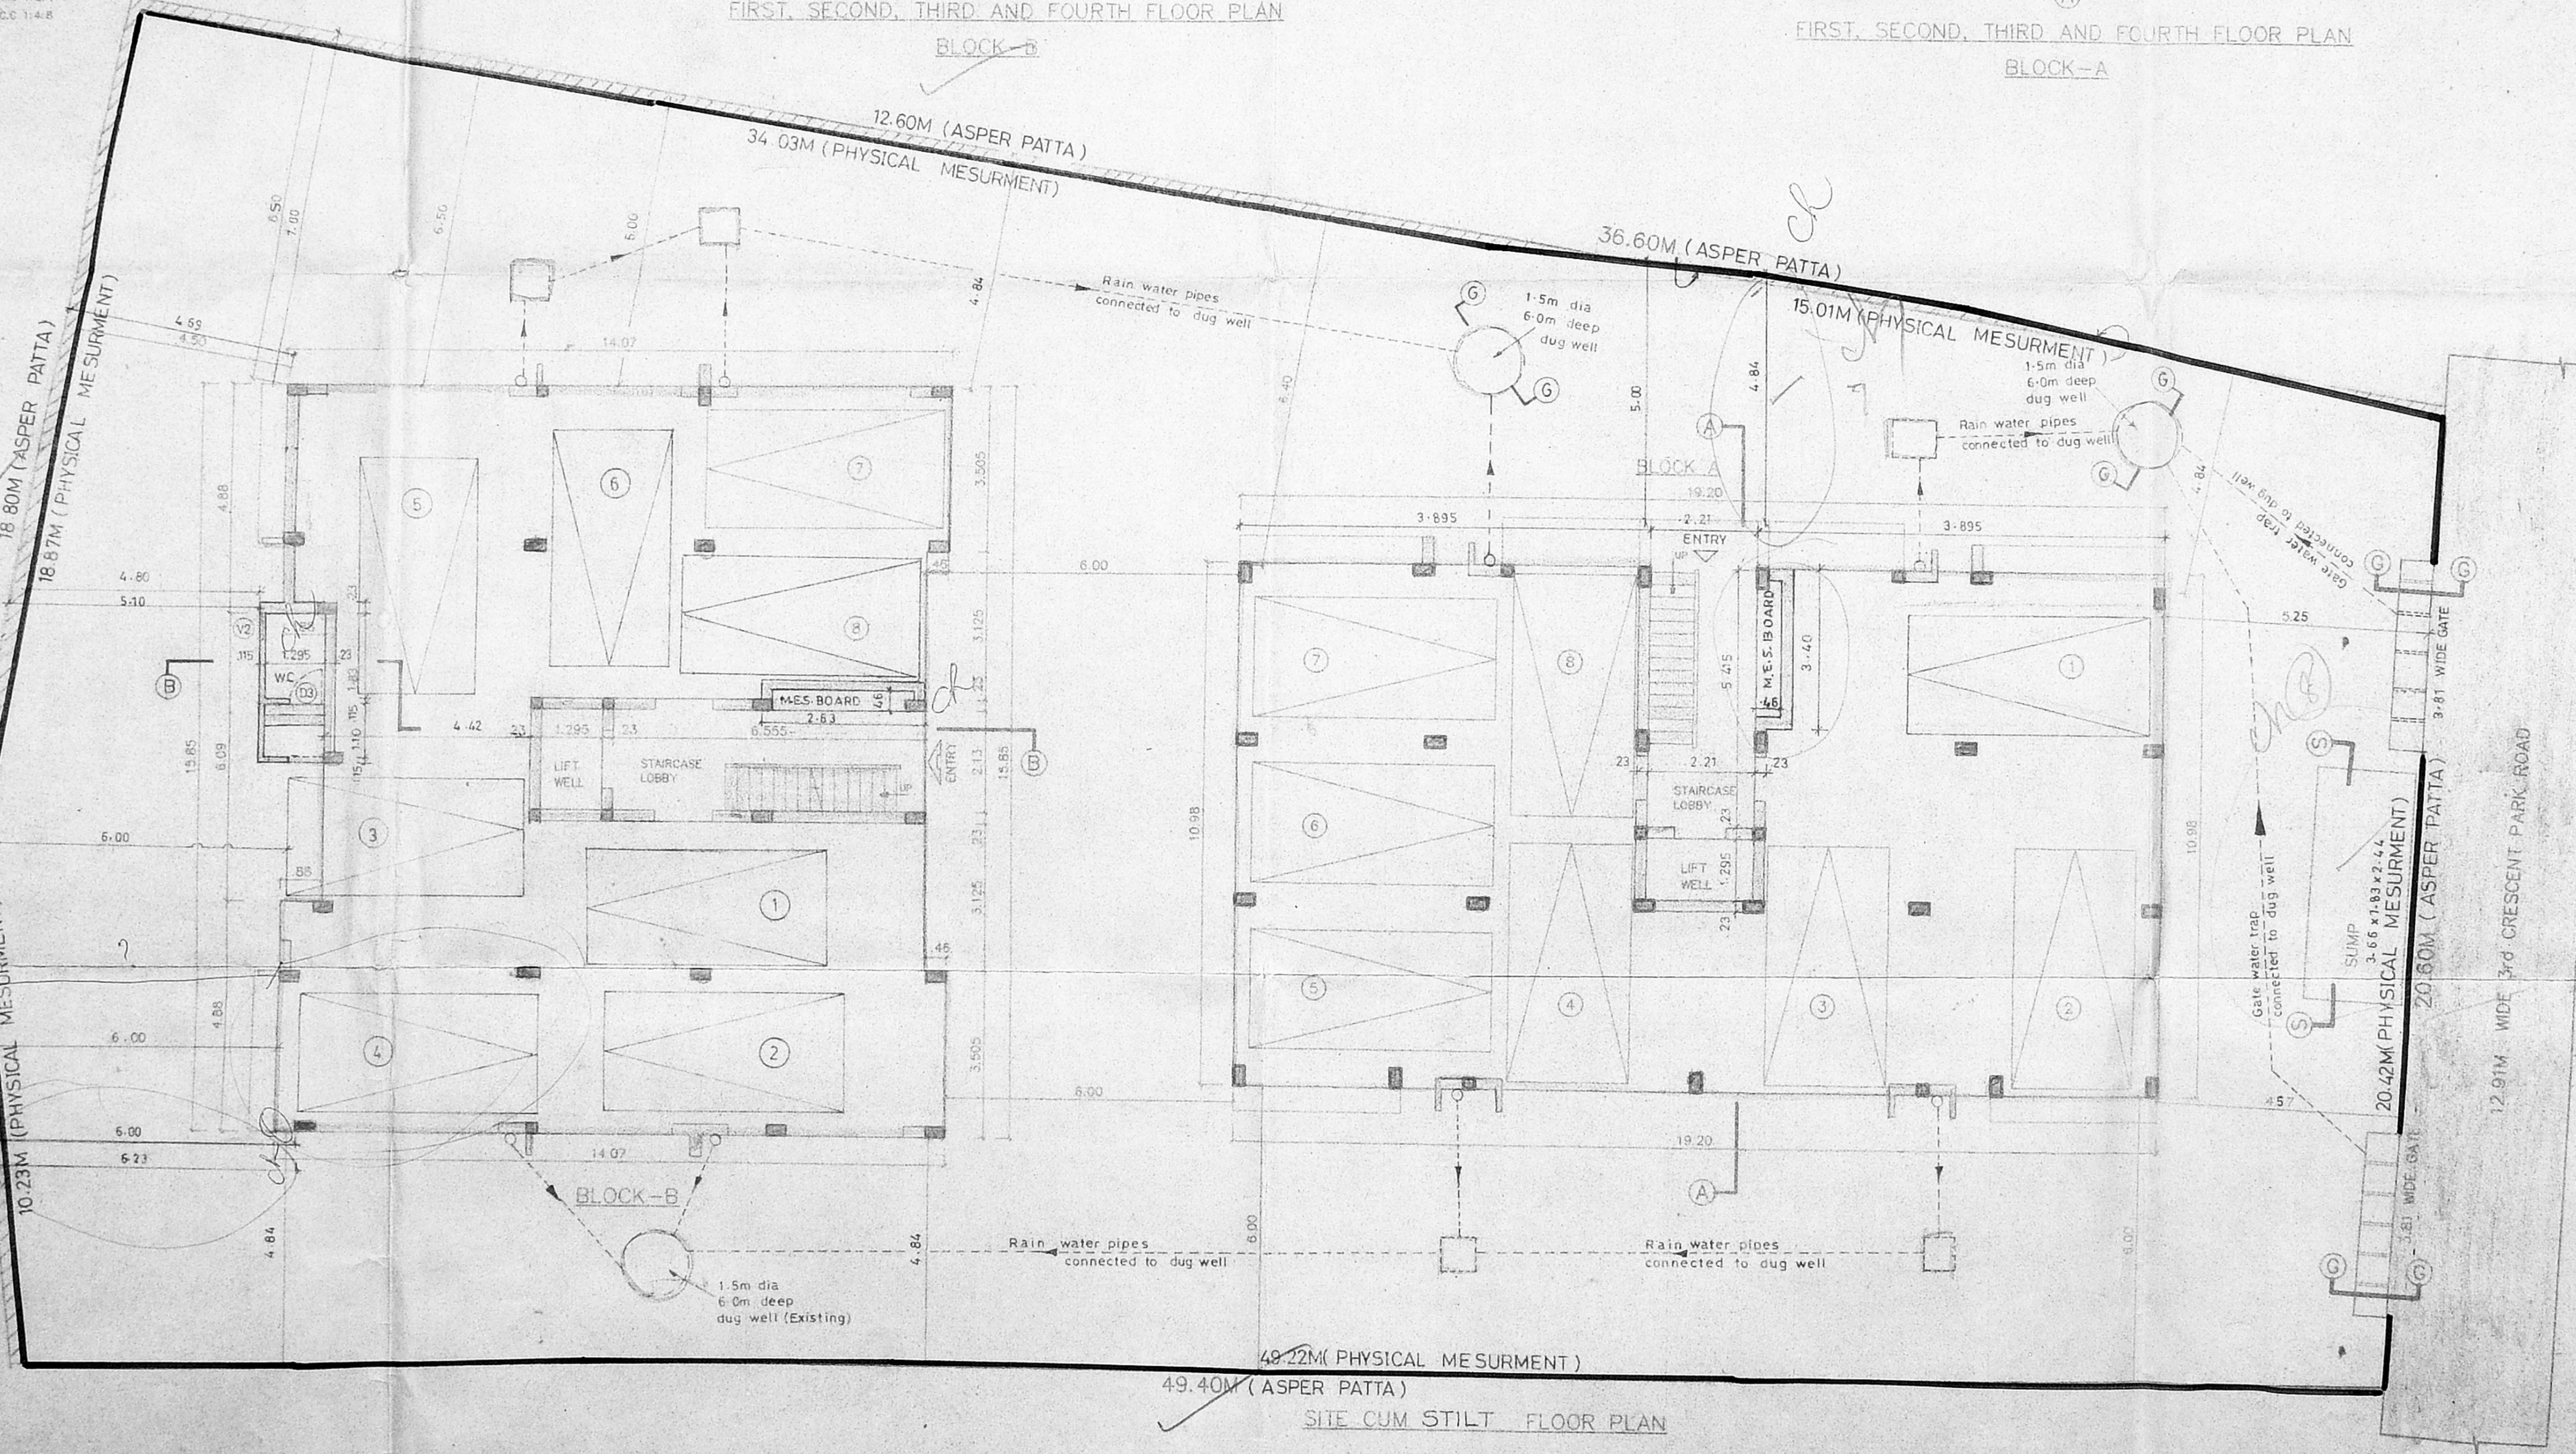
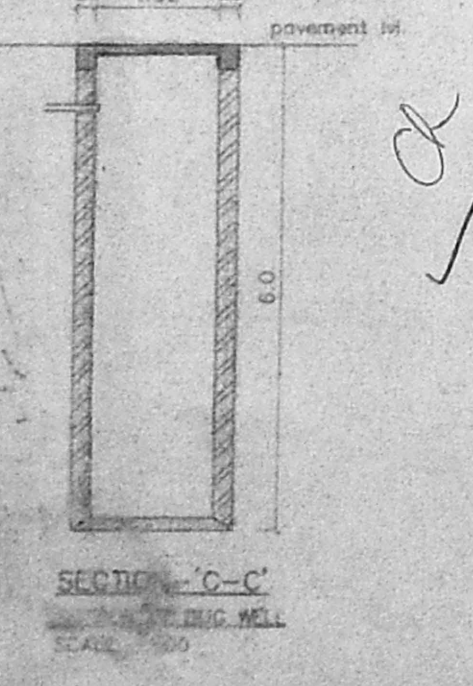
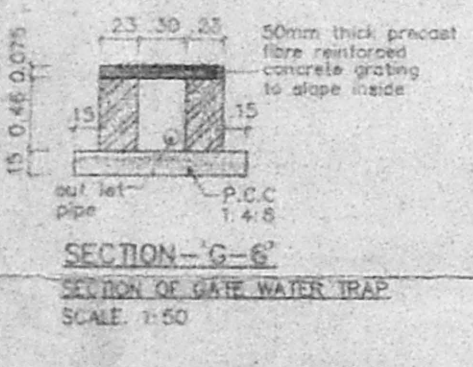
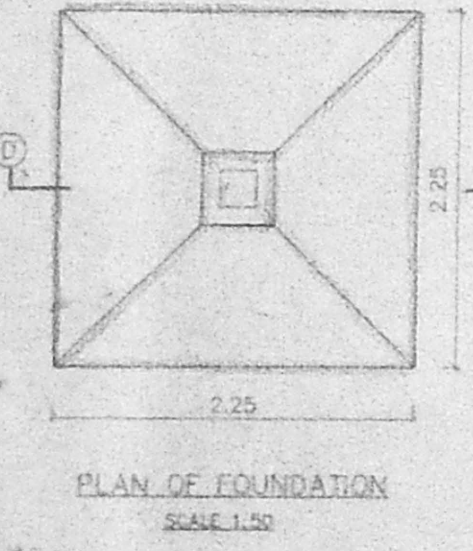
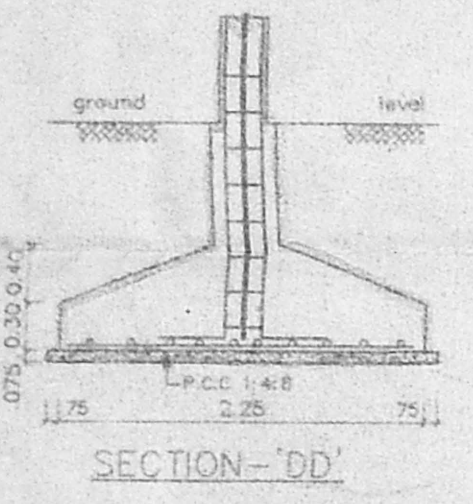
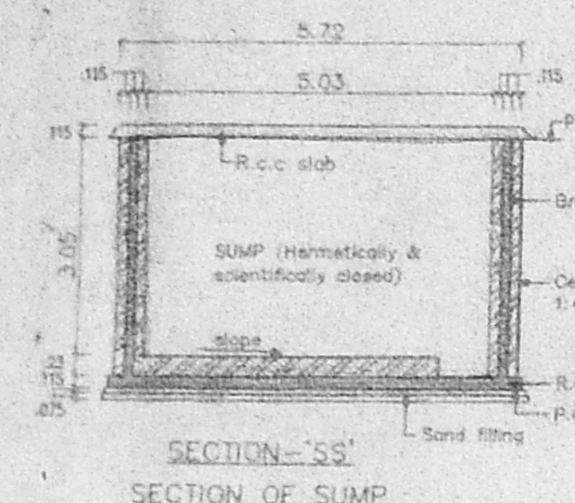
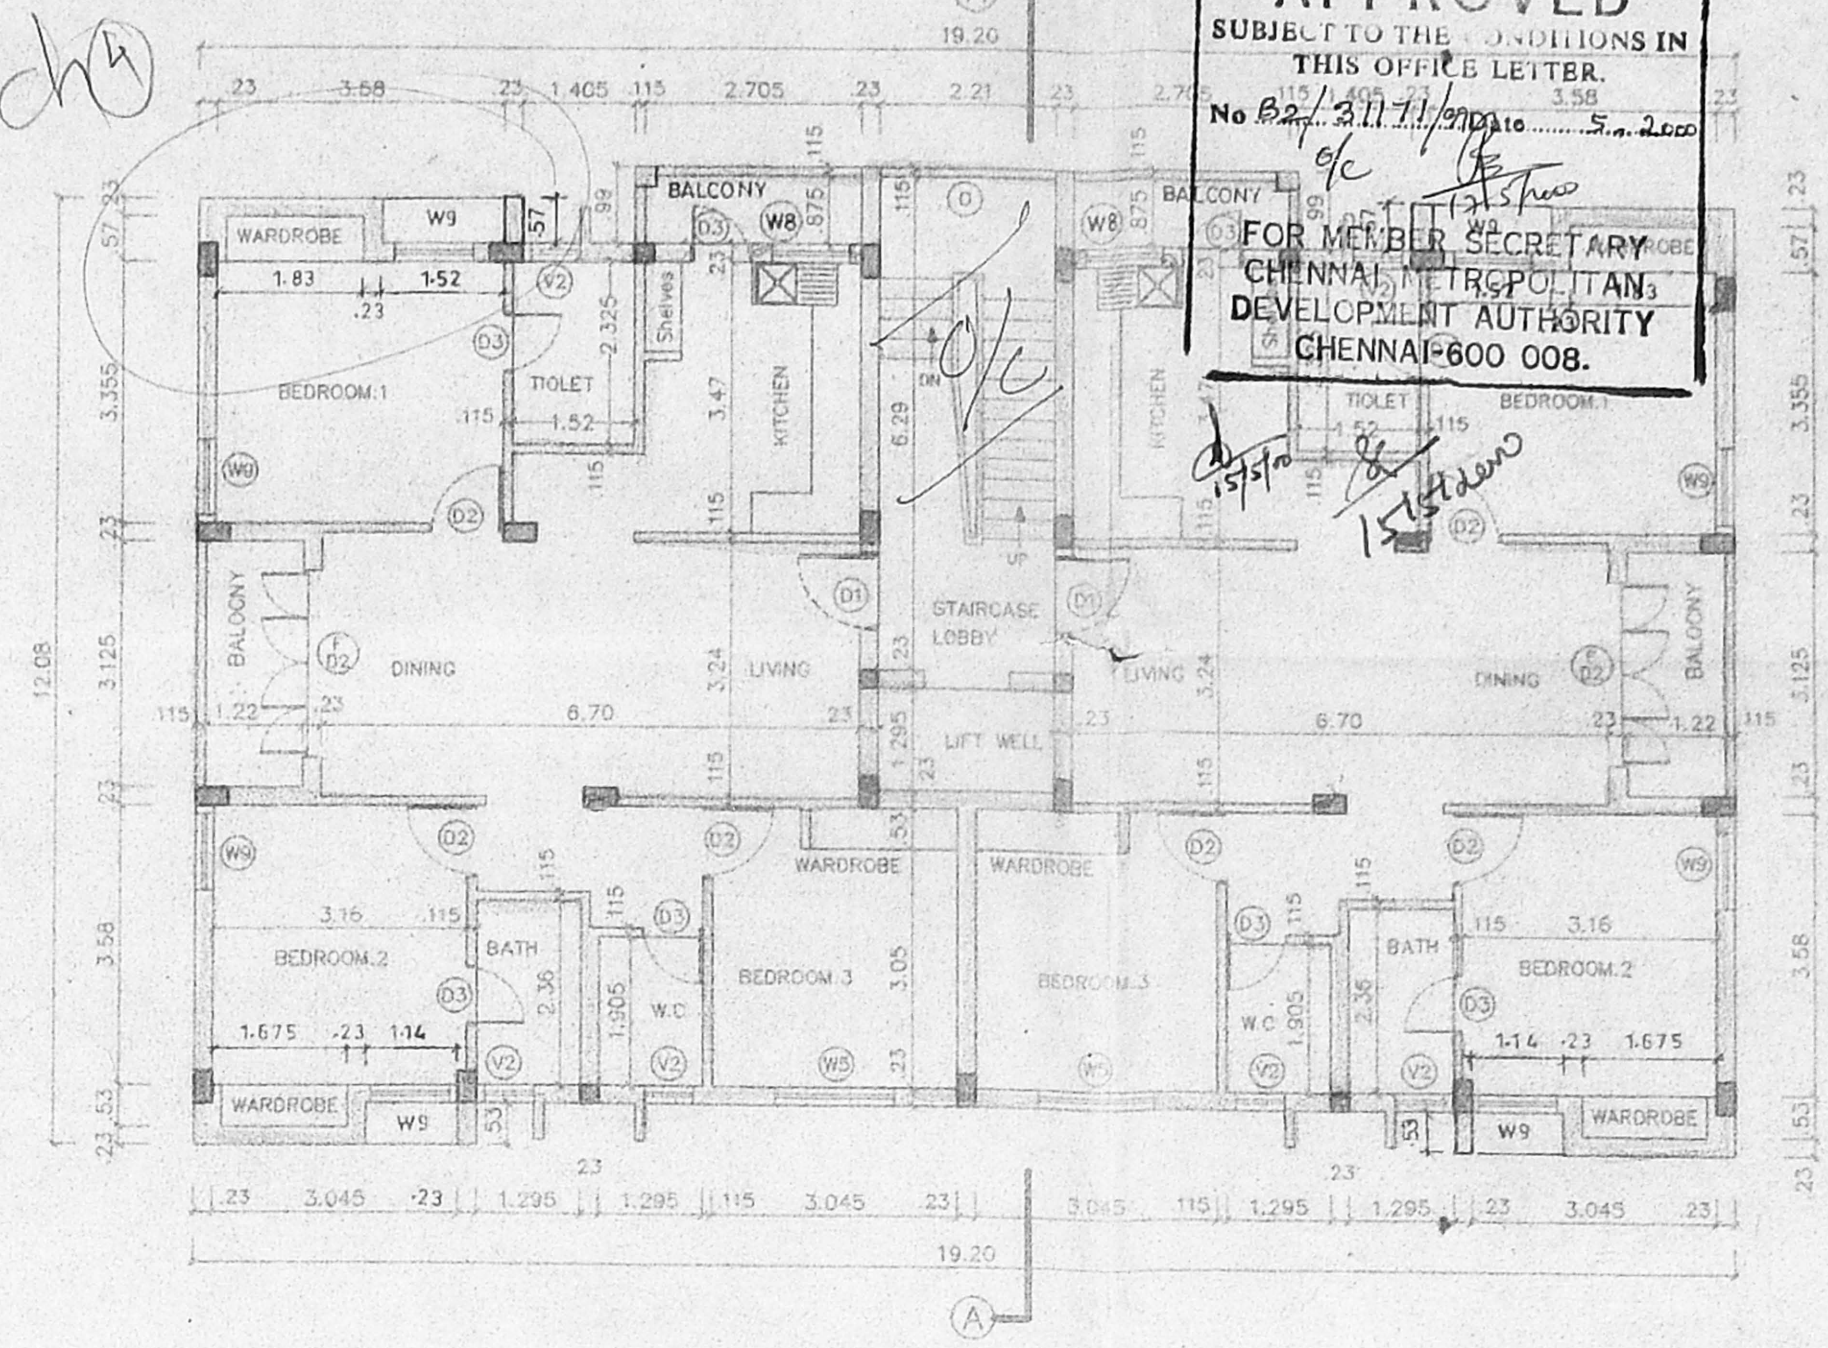
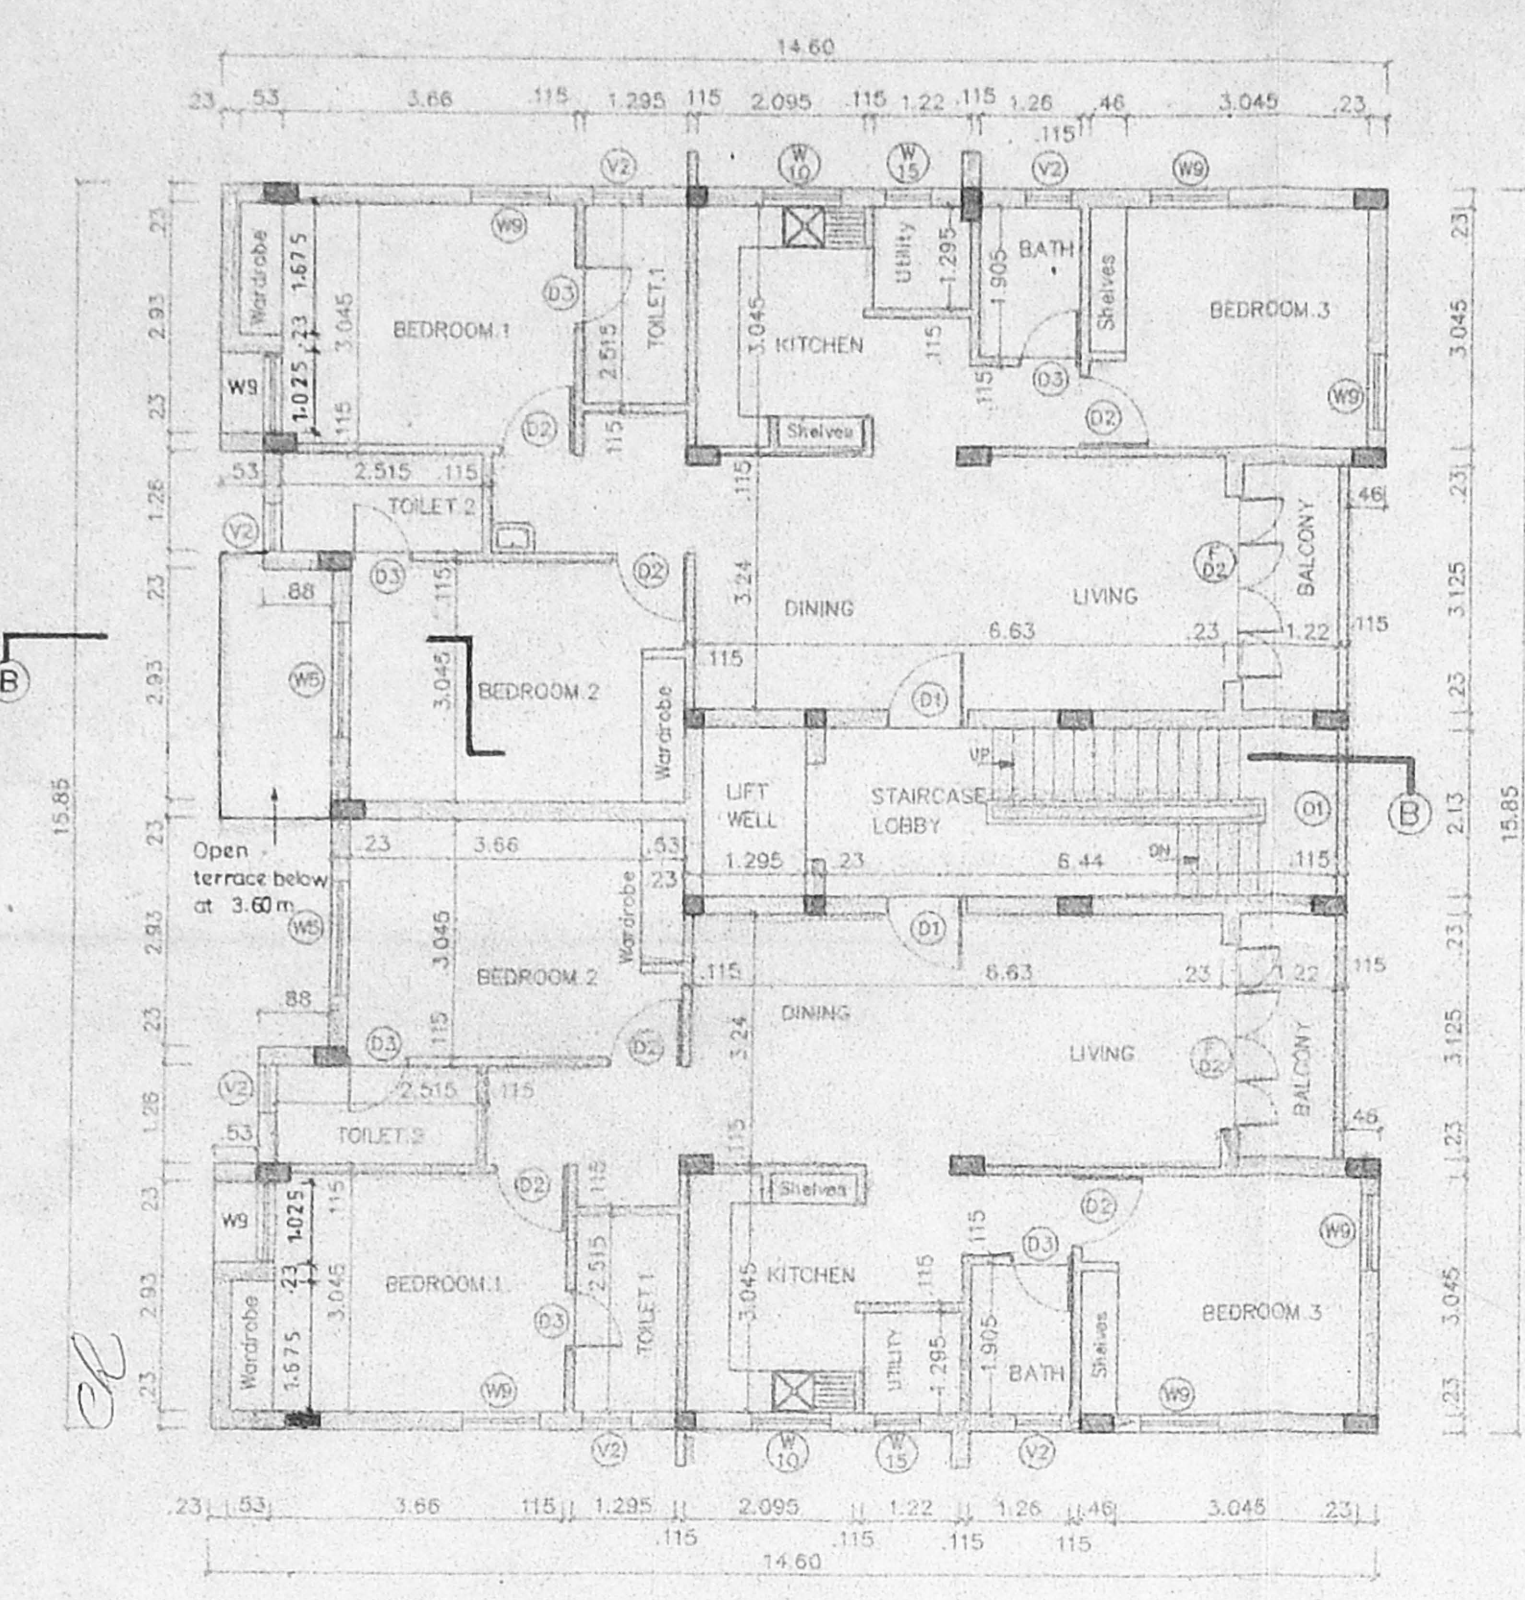


o/c 1/2

B/spl.bld/124(A/B)2000  
 Planning Permit No. 124(A/B)2000  
**APPROVED**  
 SUBJECT TO THE CONDITIONS IN  
 THIS OFFICE LETTER  
 No B2/3117/99 dt. 5.11.99  
 FOR MEMBER SECRETARY  
 CHENNAI METROPOLITAN  
 DEVELOPMENT AUTHORITY  
 CHENNAI-600 008.

LEGEND		
CODE	SIZE	DESCRIPTION
D1	1.00 X 2.18	TEAK WOOD FRAMED FLUSH DOOR
D2	0.91 X 2.18	COUNTRY WOOD FRAMED FLUSH DOOR
D3	0.76 X 2.18	COUNTRY WOOD FRAMED FLUSH DOOR
FD2	2.36 X 2.18	COUNTRY WOOD FRAMED FRENCH DOOR
W5	1.475 X 1.37	STEEL GLAZED WINDOW
W9	0.975 X 1.37	STEEL GLAZED WINDOW
W10	0.975 X 0.875	STEEL GLAZED WINDOW
W15	0.575 X 0.875	STEEL GLAZED WINDOW
V2	0.81 X 0.94	LOUVERED VENTILATION
V7	0.53 X 0.53	LOUVERED VENTILATION
O	2.21 X 1.23	OPENING
O1	2.13 X 1.23	OPENING

**CMDA (B) No. 1**  
 C. No. B2/3117/99  
 Asst. Secretary  
 P. A.  
 A.P. 11/5  
 D.P.

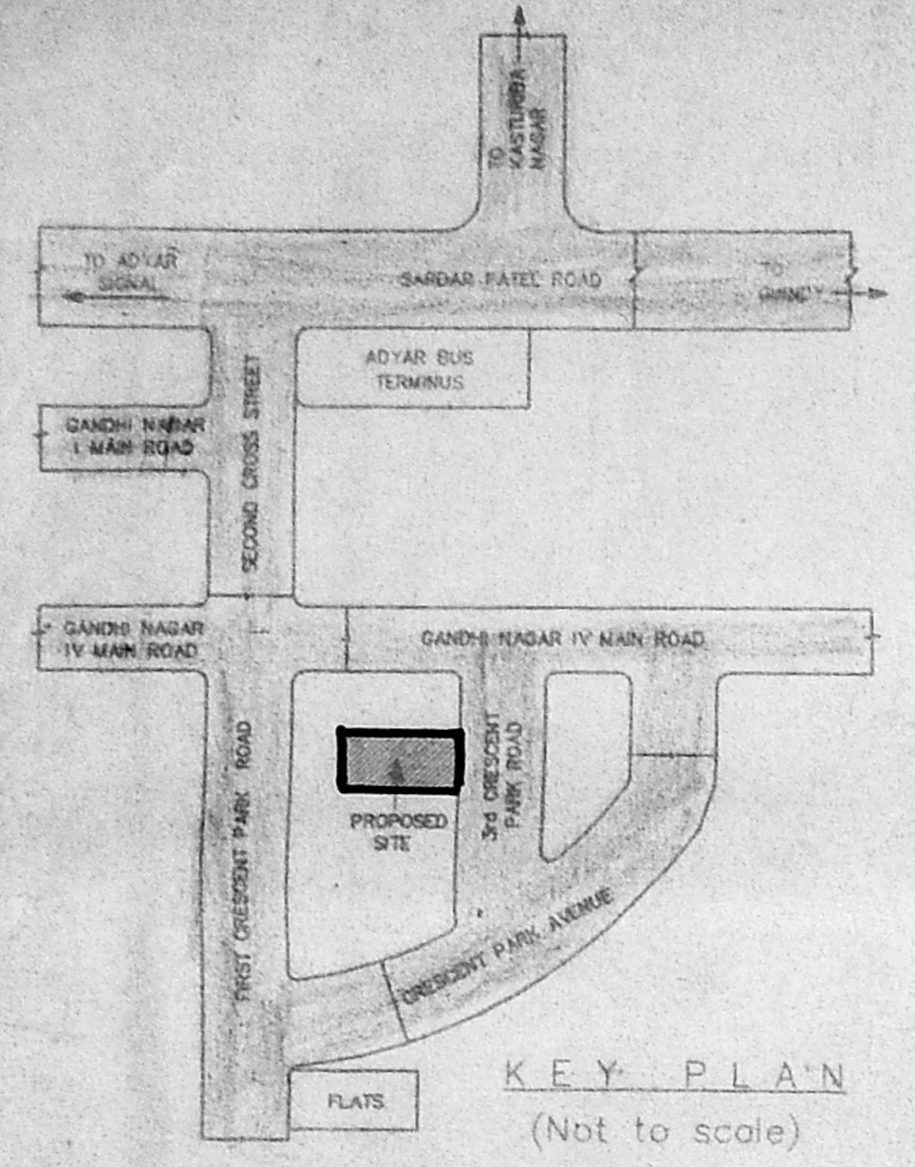

SPECIFICATION	
SLNO	DESCRIPTION
1.	P.C.C. 1:4:8 IN FOUNDATION
2.	SAND FILING IN FOUNDATION
3.	BRICK WORK IN CM 1:6
4.	P.C.C. WORK FOR SLABS, LINTELS & BEAMS ETC.
5.	PLASTERING IN CM 1.5 EXTERNAL & 1:4 INTERNAL
6.	MOSAIC TILED FLOORING
7.	WEATHERING COURSE OF BRICK JELLY LIME CONC.
8.	CONCRETE BLOCK INFILL


AREA STATEMENT	
PLOT AREA	1224.5058 m <sup>2</sup>
BUILT UP AREA	1829.6291 m <sup>2</sup>
COLOUR INDEX	
PROPOSED CONSTRUCTION	
BOUNDARY OF SITE	
ROAD	
STILTS AREA	
'A'-BLOCK STILTS AREA	190.1081 m <sup>2</sup>
'B'-BLOCK STILTS AREA	197.8123 m <sup>2</sup>
TOTAL	387.9204 m <sup>2</sup>

NOTE					
PUMP ROOM LOCATION TO BE PROVIDED NEAR THE BORE WELL & SUMP AFTER CONSTRUCTION COMMENCES.					
1205	248M	13-8-99	1:100	SRM KRISHNA CRISCORI	0
DRG. NO.	DATE	SCALE	FILE	REV. BY	CHK. BY


PROPOSED CONSTRUCTION OF  
 FLATS AT PLOT NO.33, DOOR No.3  
 3RD CRESCENT PARK ROAD,  
 GANDHI NAGAR - ADYAR,  
 CHENNAI - 600 020.  
 T.S. NO : 20, S.NO : 9  
 BLOCK No : 34  
 TALUK : MYLAPORE-TRIPLICANE  
 DIV. No : 151  
 ZONE No : 10  
 VILLAGE : KOTTUR

OWNER'S SIGNATURE  
 LICENSE No. 306799 - 2000  
 LICENSED SURVEYOR  
 SHEET No. 1/2


19.04.99  
 20.04.99

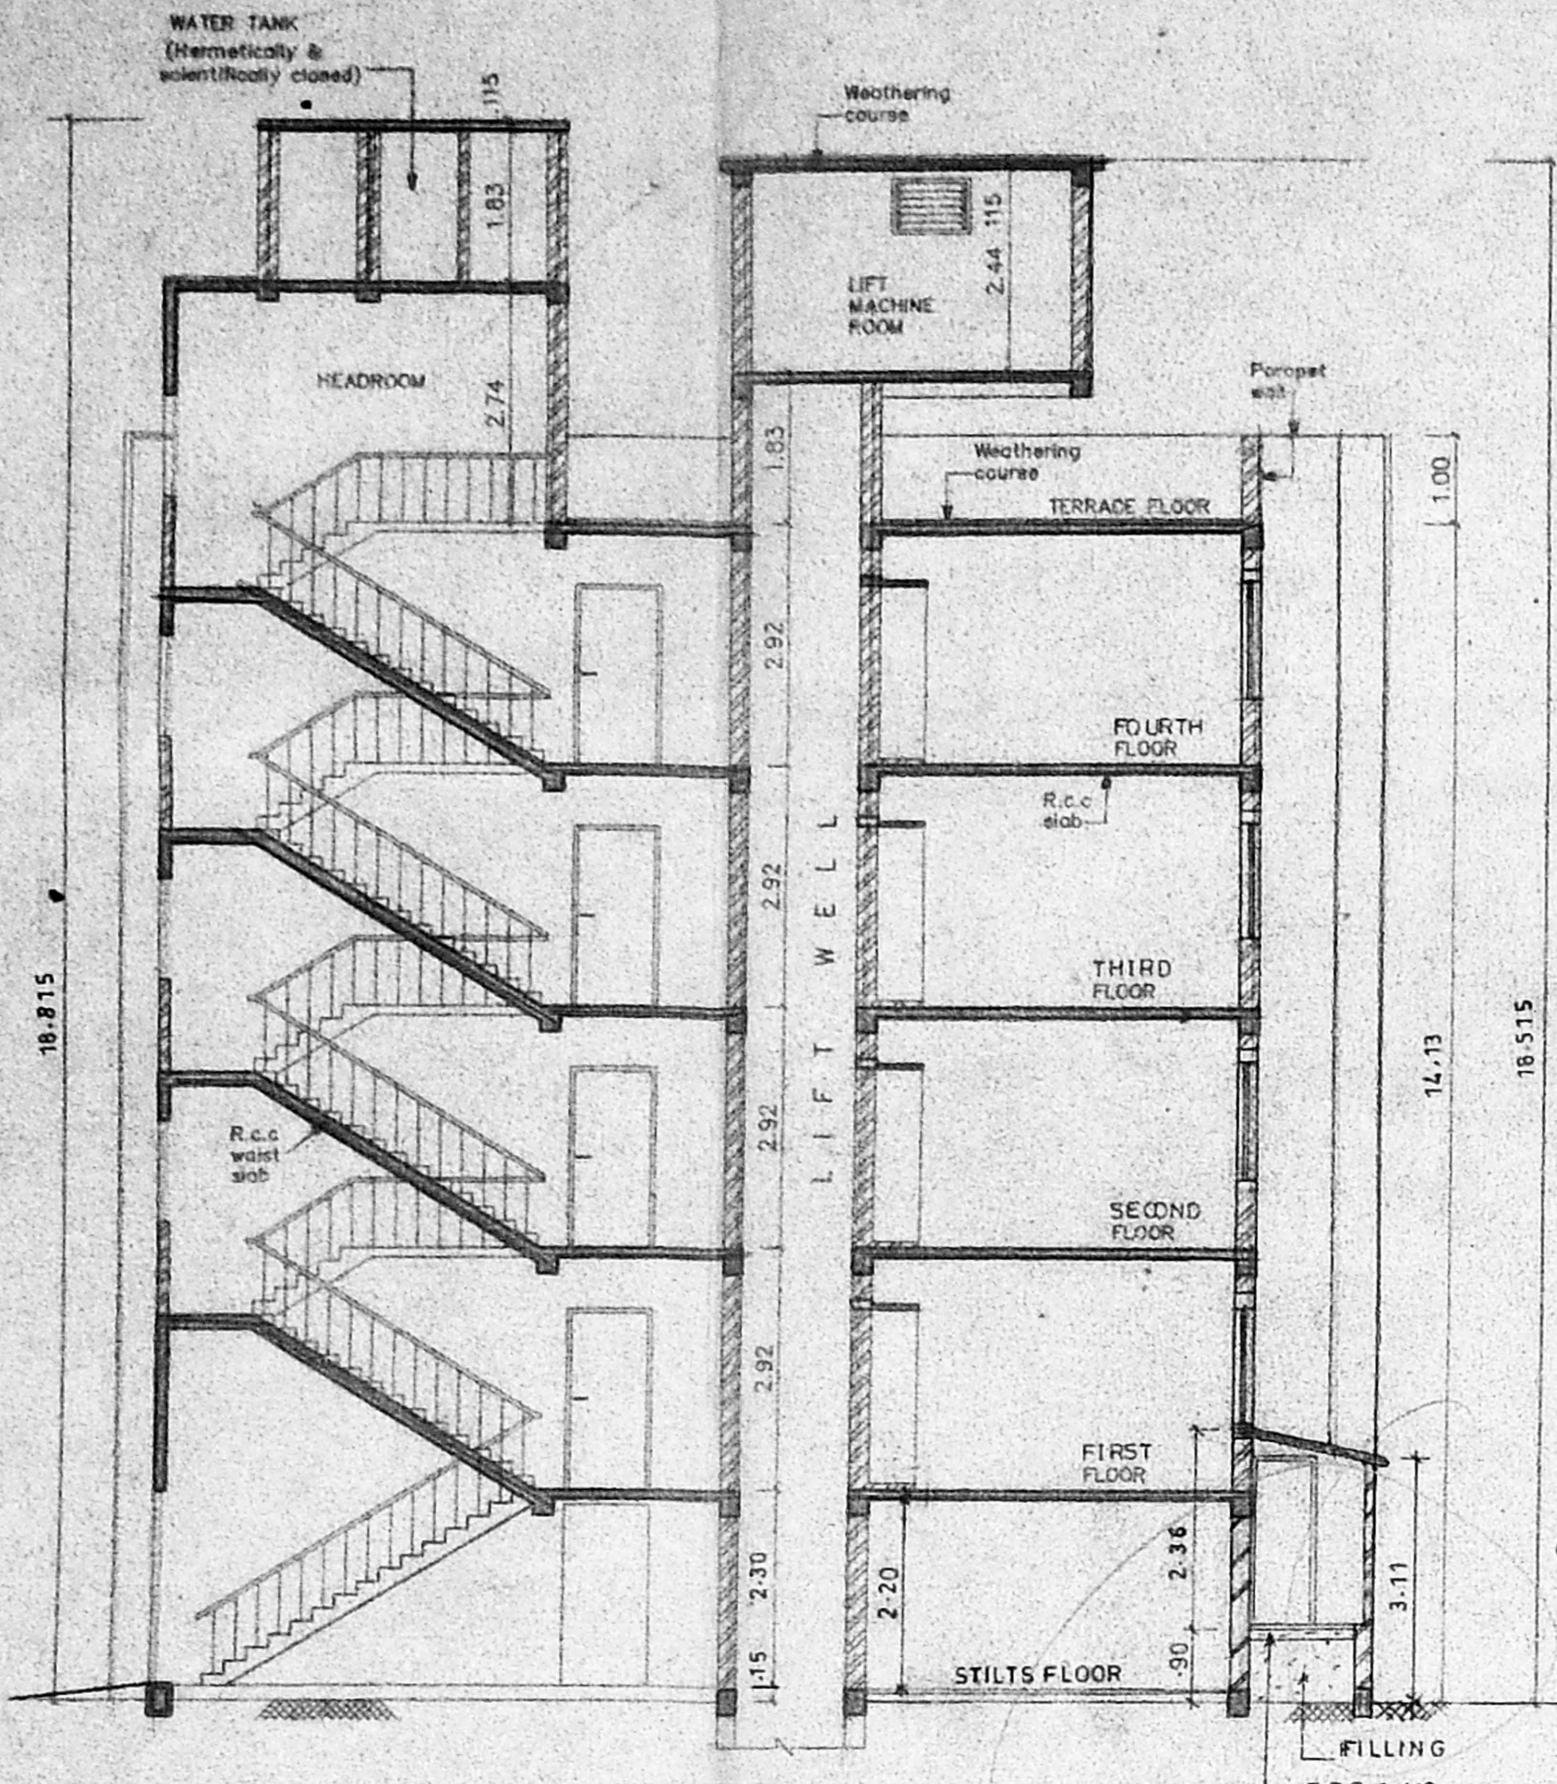


SECTION-BB'  
BLOCK-B

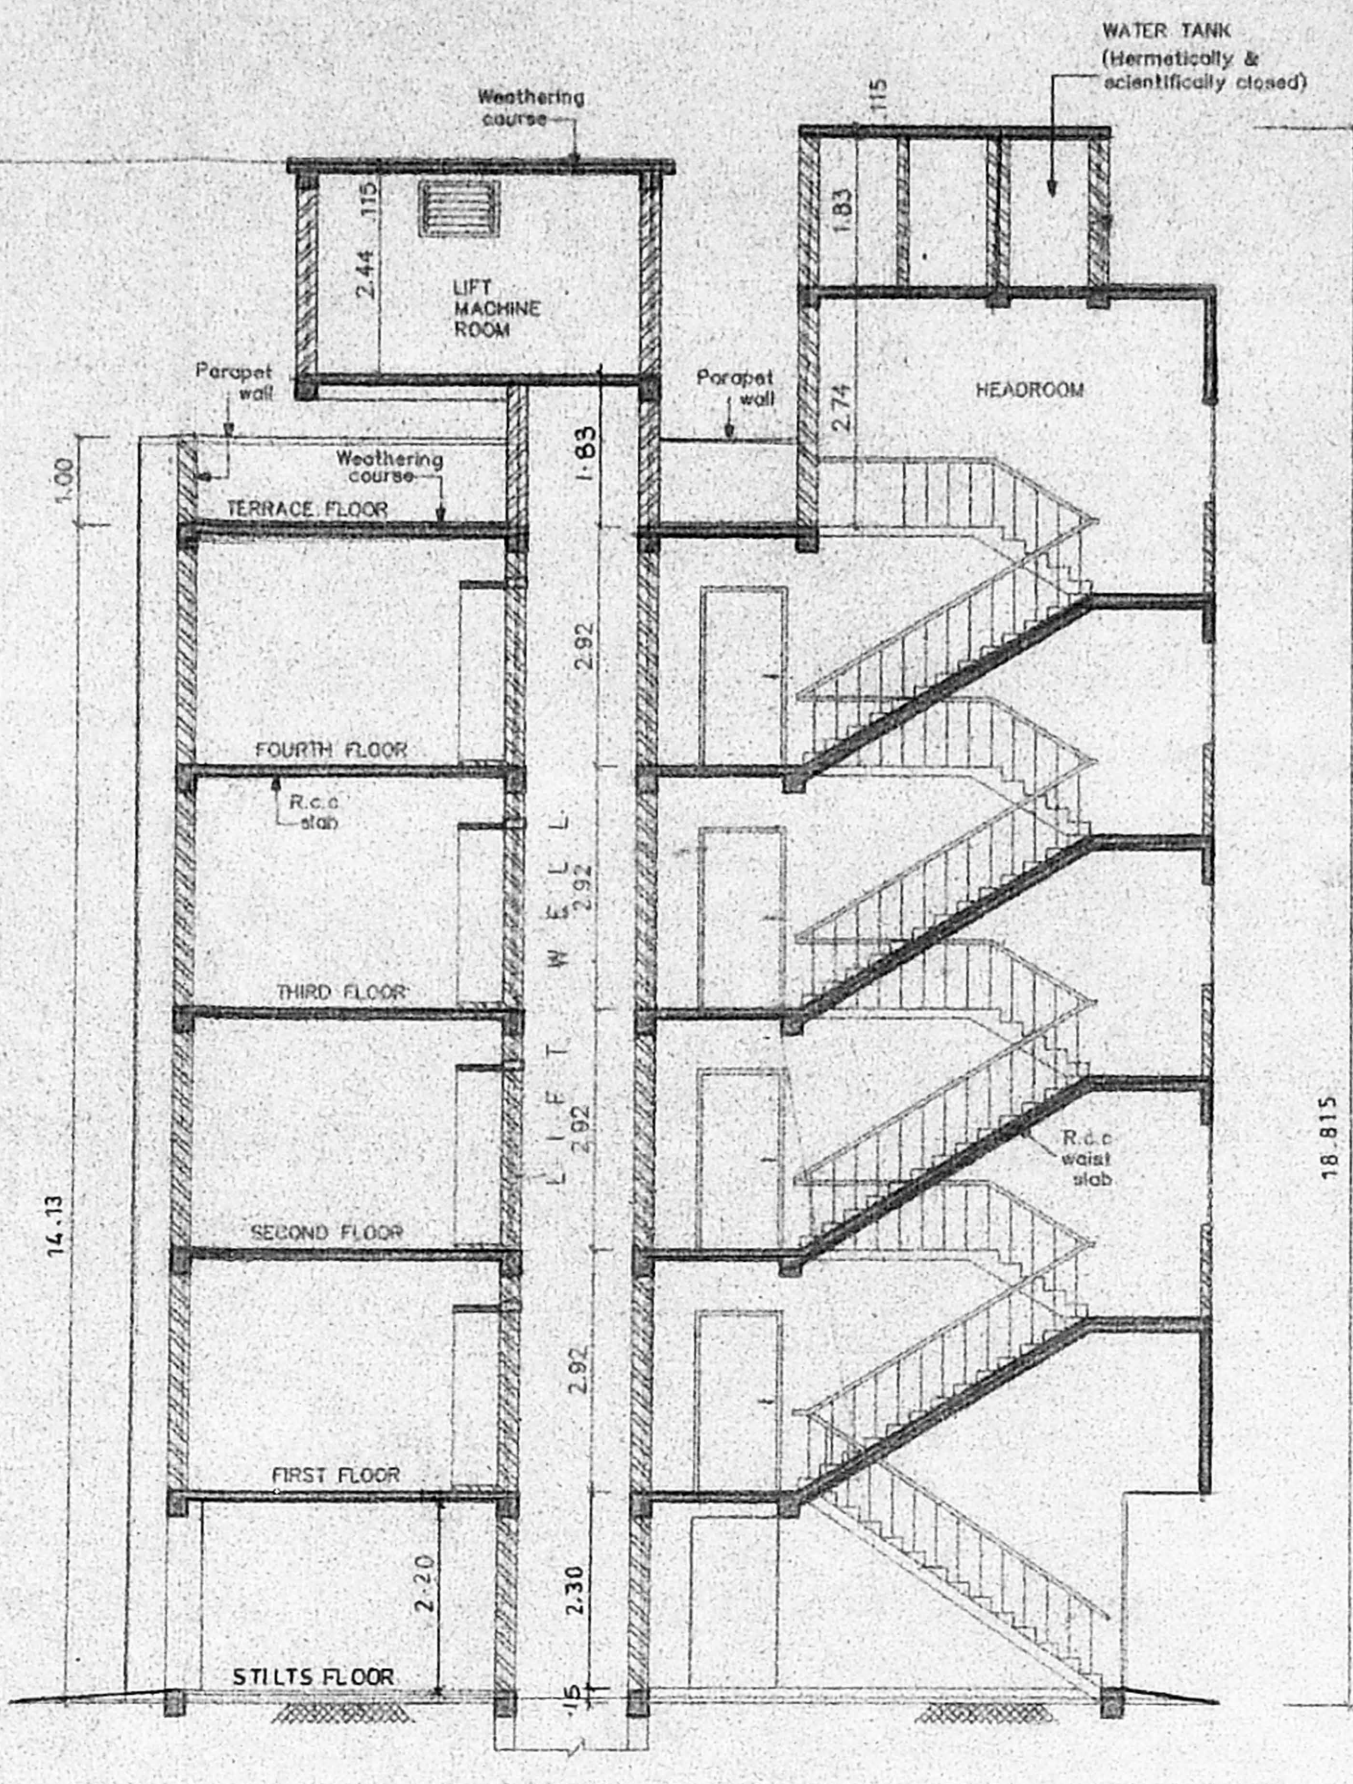

SECTION-AA'  
BLOCK-A

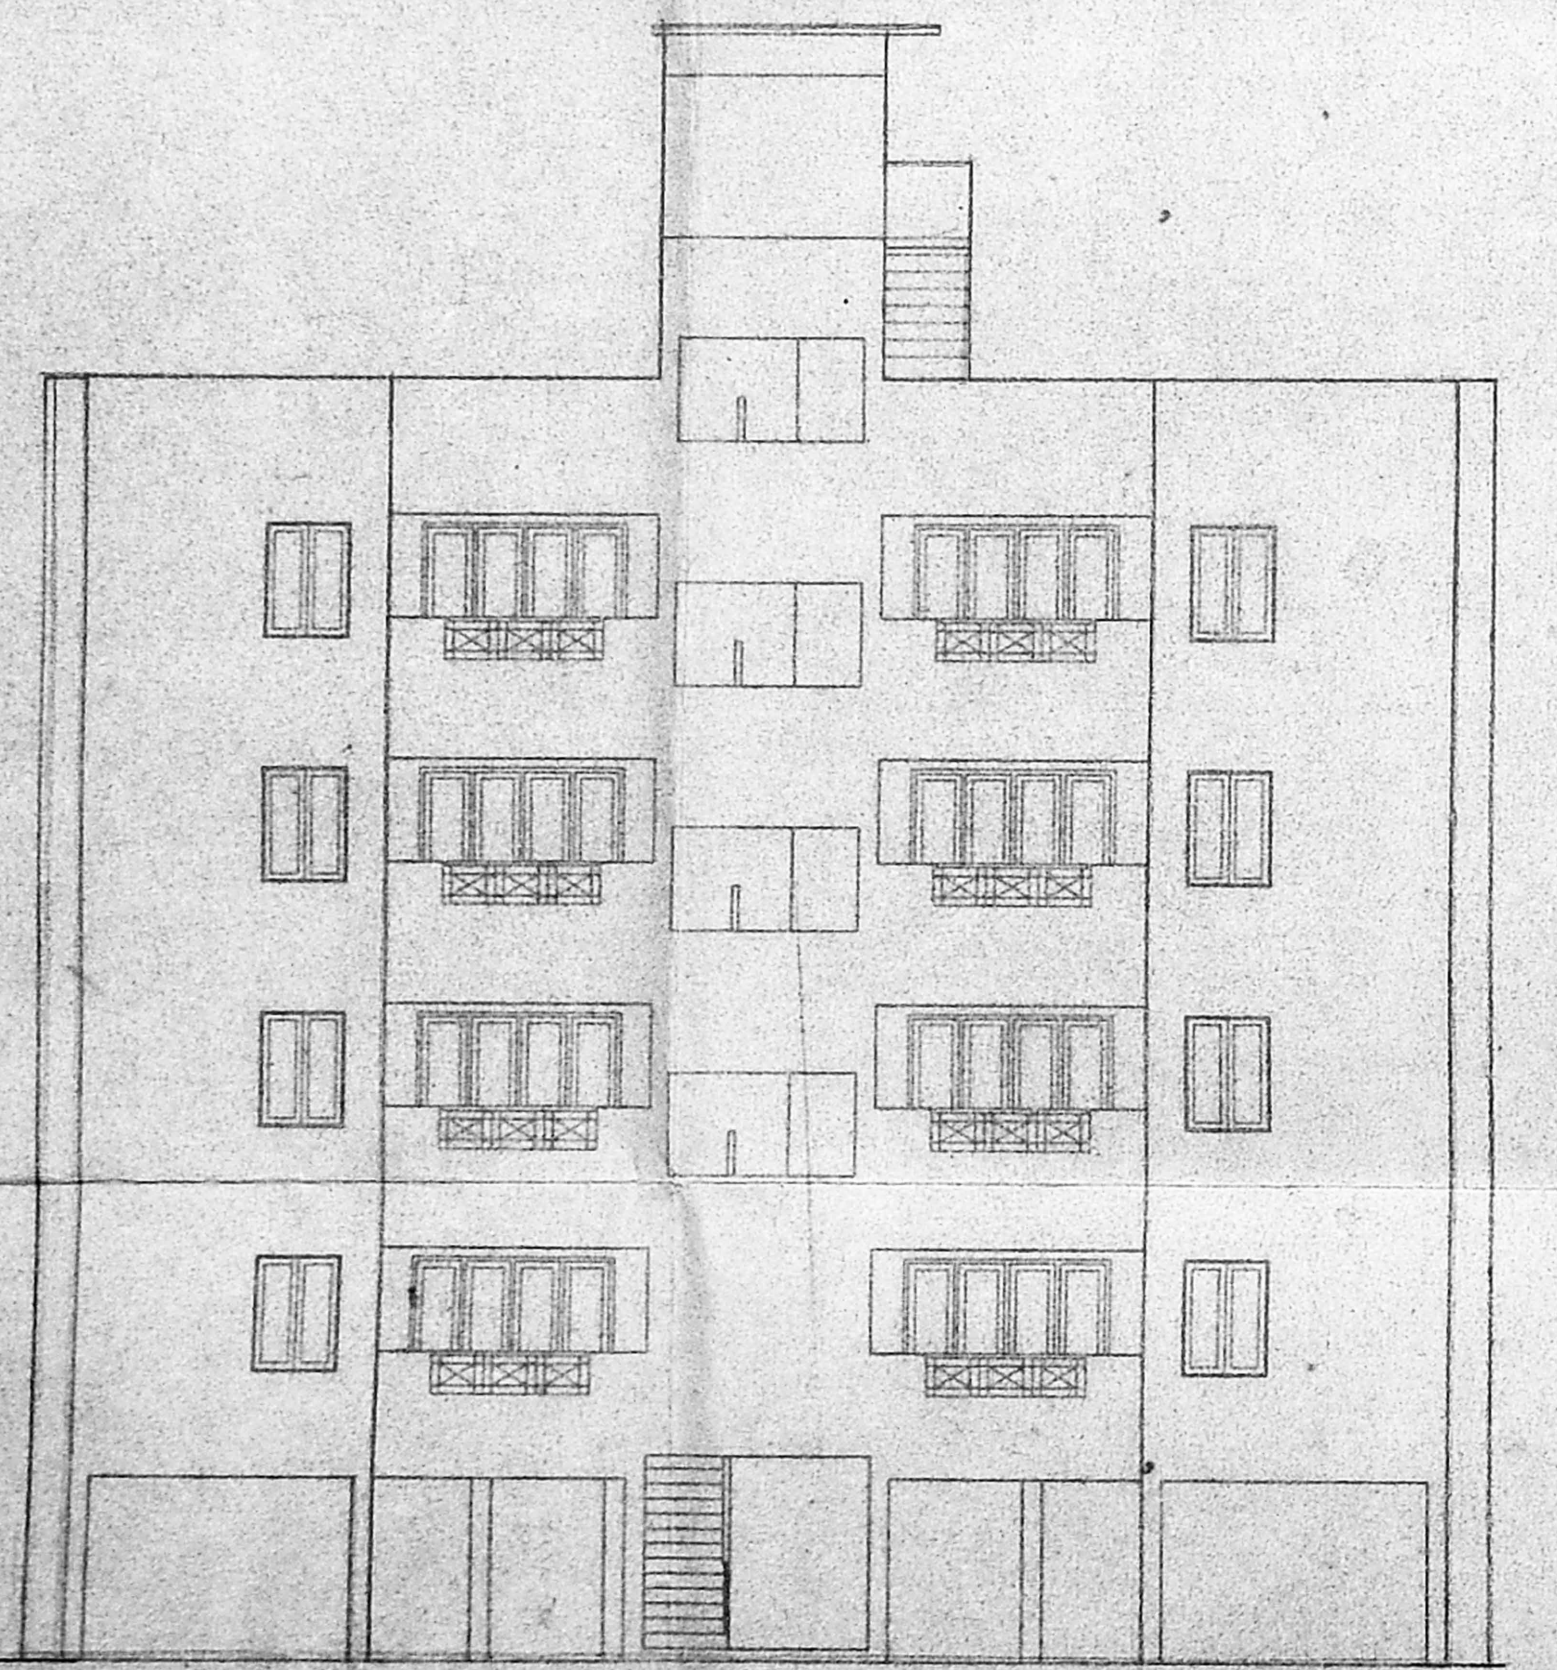


WEST SIDE ELEVATION OF BLOCK-B

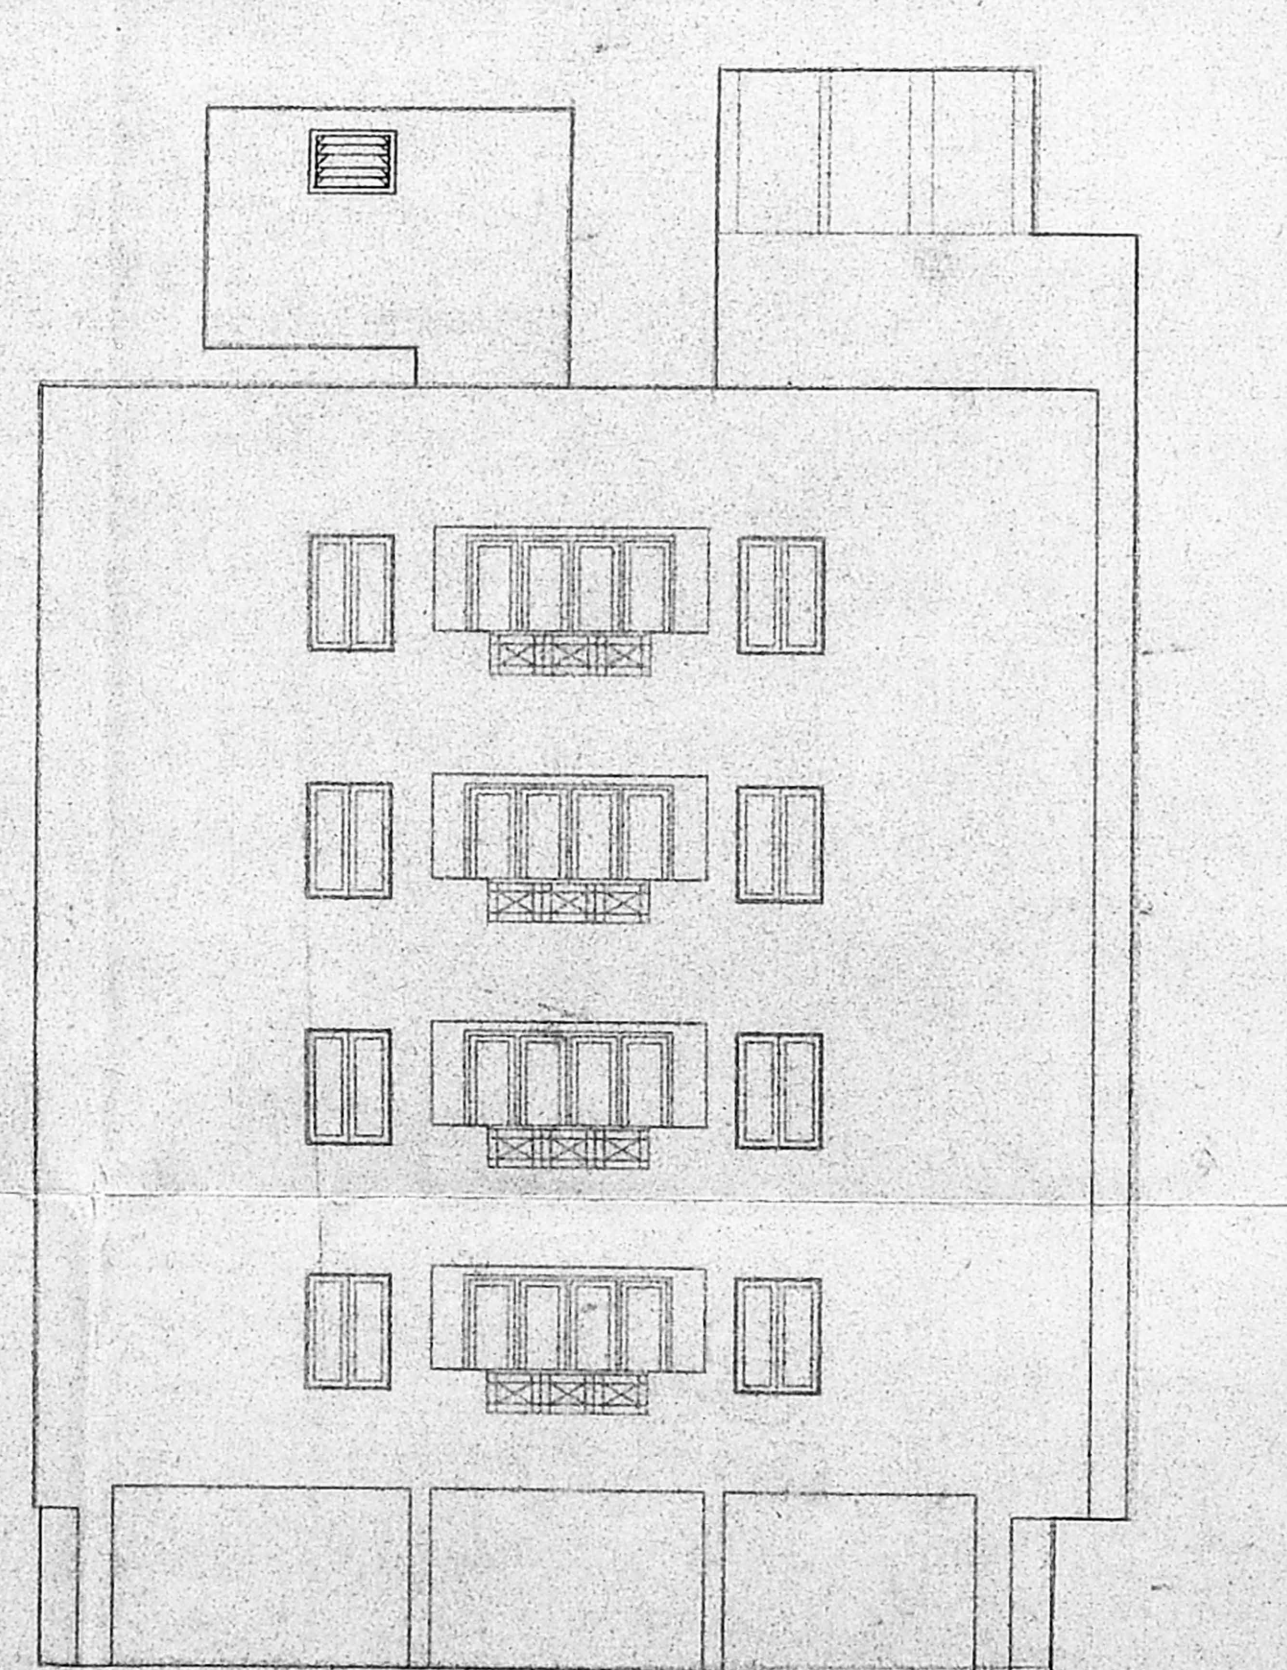


WEST SIDE ELEVATION OF BLOCK-A

B/spl-bb/124/2000  
Planning Permit No. 124/2000  
**APPROVED**  
SUBJECT TO THE CONDITIONS IN THIS OFFICE LETTER.  
No. B.2/311/71/99, Date: 1.4.05-2000  
FOR MEMBER SECRETARY  
CHENNAI METROPOLITAN  
DEVELOPMENT AUTHORITY  
CHENNAI-600 008.

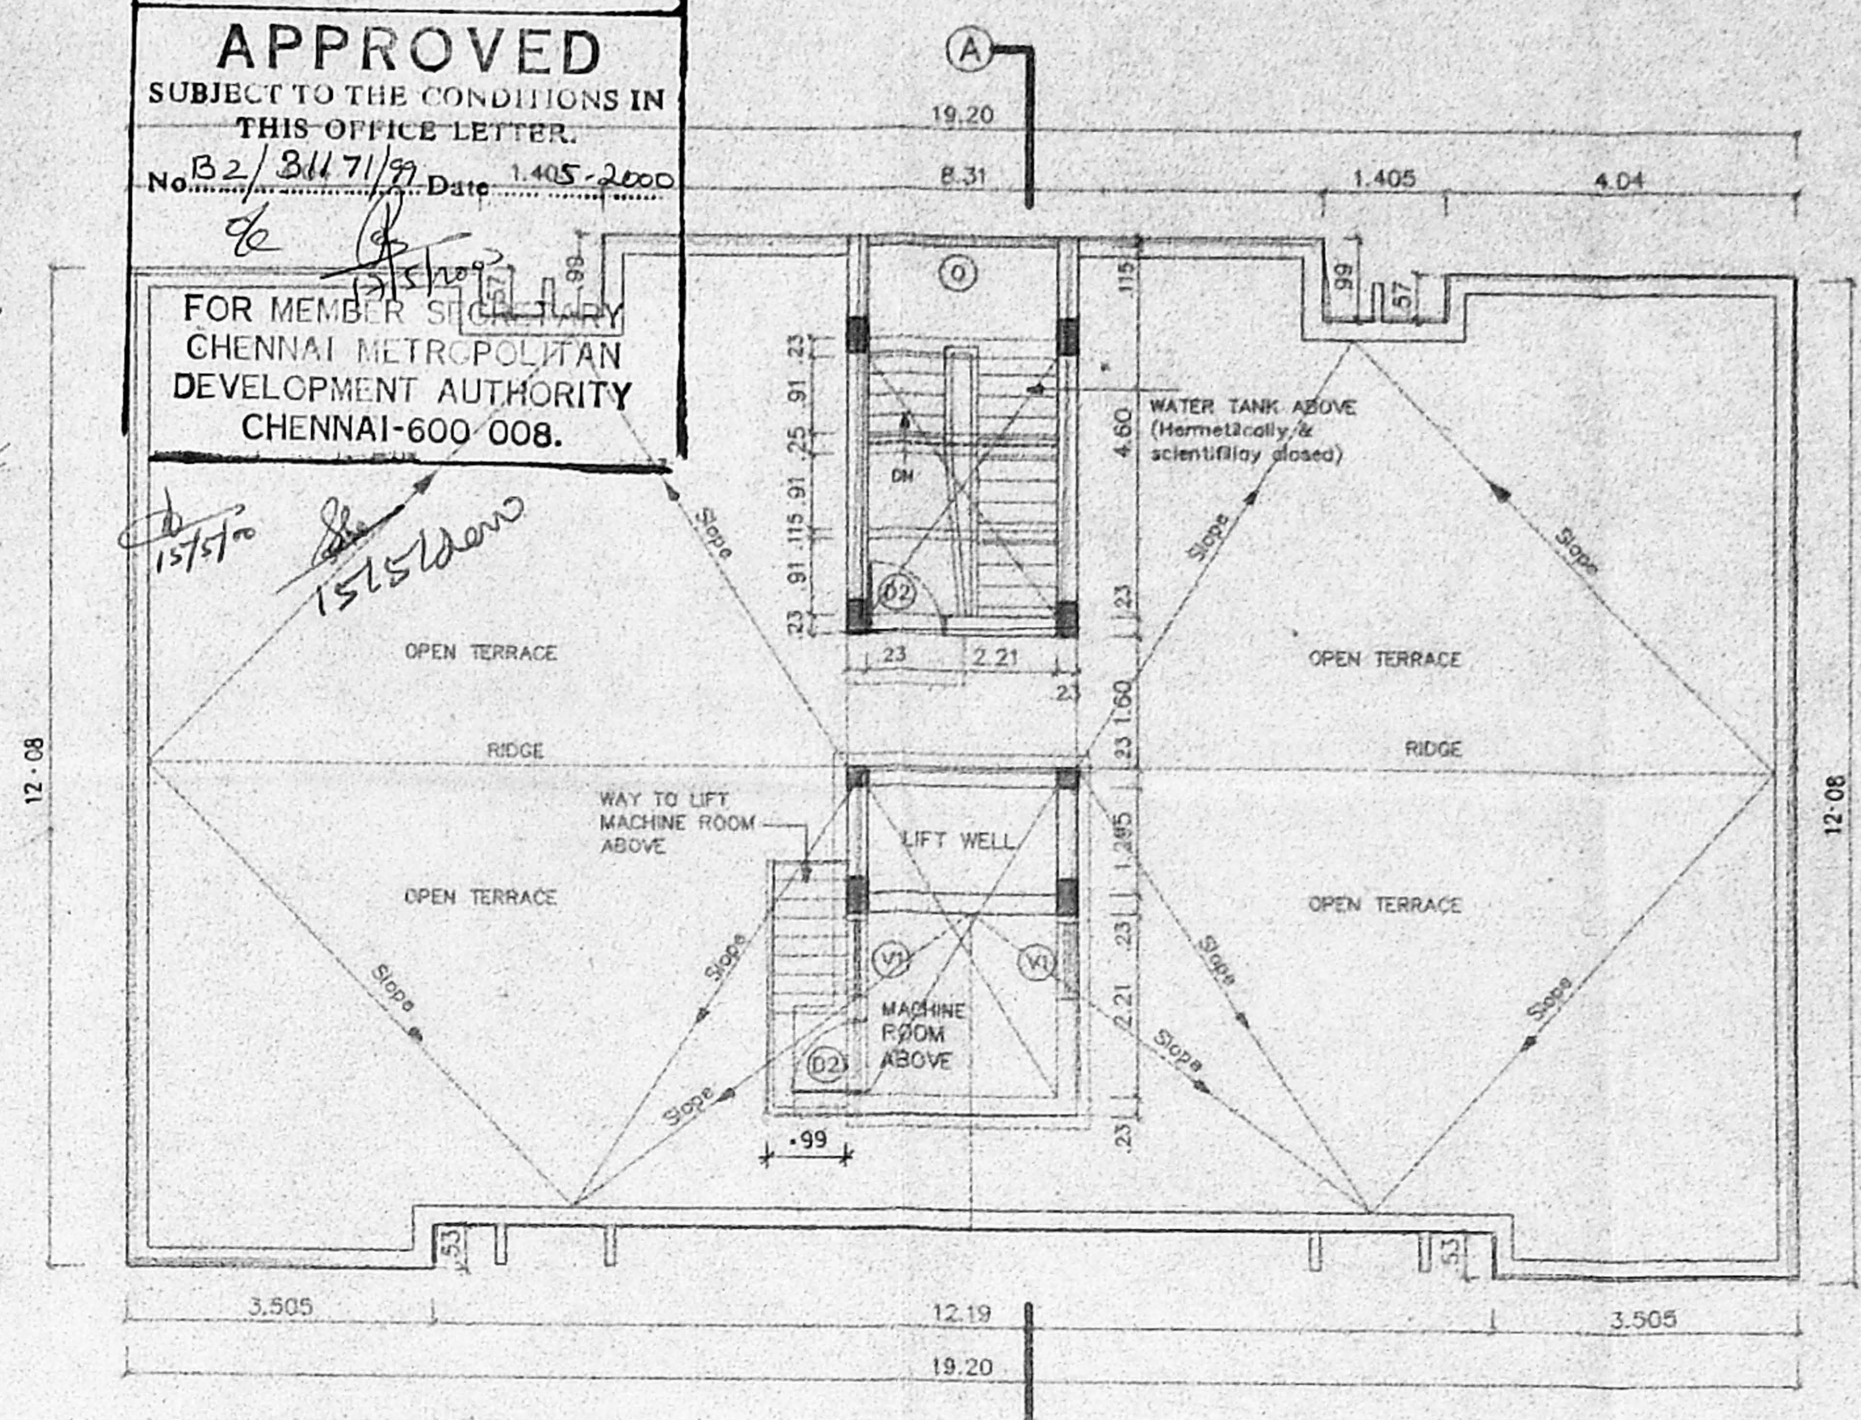

TERRACE FLOOR PLAN  
BLOCK-A

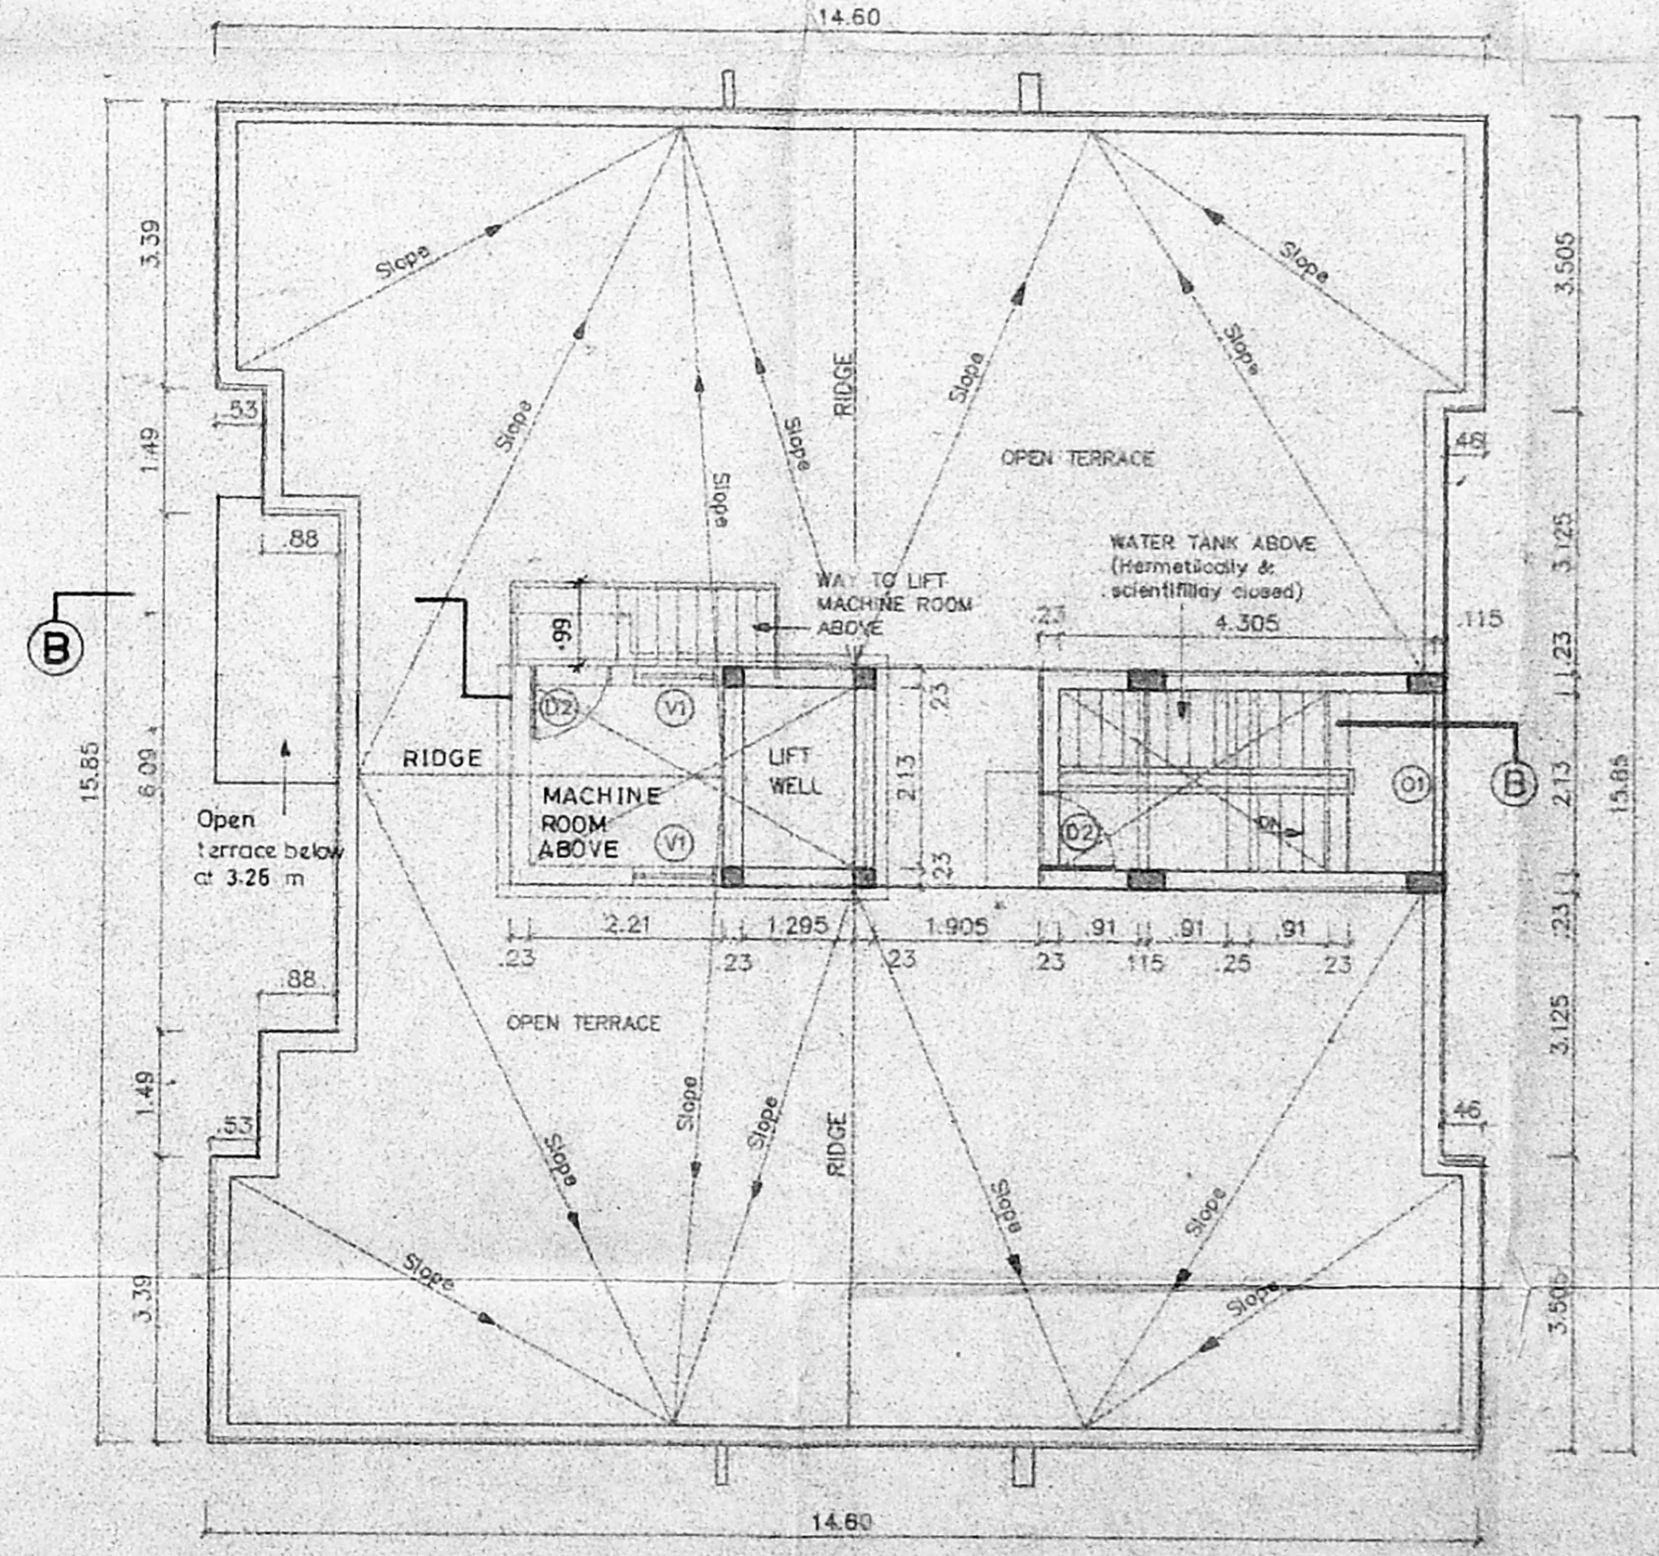

TERRACE FLOOR PLAN  
BLOCK-B

LEGEND		
CODE	SIZE	DESCRIPTION
D2	0.91 X 2.18	COUNTRY WOOD FRAMED FLUSH DOOR
V1	0.91 X 0.86	ALUMINIUM GLAZED VENTILATOR
O	2.21 X 1.23	OPENING
O1	2.13 X 1.23	OPENING

SPECIFICATION	
SL.NO	DESCRIPTION
1.	P.C.C. 1:4:8 FOUNDATION
2.	SAND FILLING IN FOUNDATION
3.	BRICK WORK IN C.C. 1:1:6
4.	R.C.C. WORK IN C.C. 1:1:6
5.	PLASTERING IN C.M. 1:5 EXTERNAL & 1:4 INTERNAL
6.	MOSAIC TILED FLOORING
7.	WEATHERING COURSE OF BRICK JELLY LIME CONC.
8.	CONCRETE BLOCK INFILL.

COLOUR INDEX	
PROPOSED CONSTRUCTION	●
BOUNDARY OF SITE	○
ROAD	○

R.No	DATE	ZONE	REVISIONS	INITIAL

1206	248m	13-8-99	1:100	GRI Kiranrao Kishorji	S. Raja Sathyan
DRG NO.	DATE	SCALE	FILE	REV'D BY	CHK'D BY

PROPOSED CONSTRUCTION OF  
FLATS AT PLOT NO.33, DOOR No 3  
3RD CRESCENT PARK ROAD,  
GANDHI NAGAR, ADYAR,  
CHENNAI - 600 020.  
T.S. NO : 20, S.NO : 9  
BLOCK No : 34  
TALUK : MYLAPORE-TRIPLICANE  
DIV. No : 151  
ZONE No : 10

*L. K. Ramphani*

OWNER'S SIGNATURE  
*[Signature]*  
LICENSE No. 306/99-2000  
LICENSED SURVEYOR  
SHEET No. 2/2