



B/SPL BLDG. 132(A/B) 2000
 Building Permit No. 132/31373/99
APPROVED
 SUBJECT TO THE CONDITIONS IN THIS OFFICE LETTER.
 No. 132/31373/99 Date 05/2000
 FOR MEMBER SECRETARY
 CHENNAI METROPOLITAN
 DEVELOPMENT AUTHORITY
 CHENNAI-600 008.

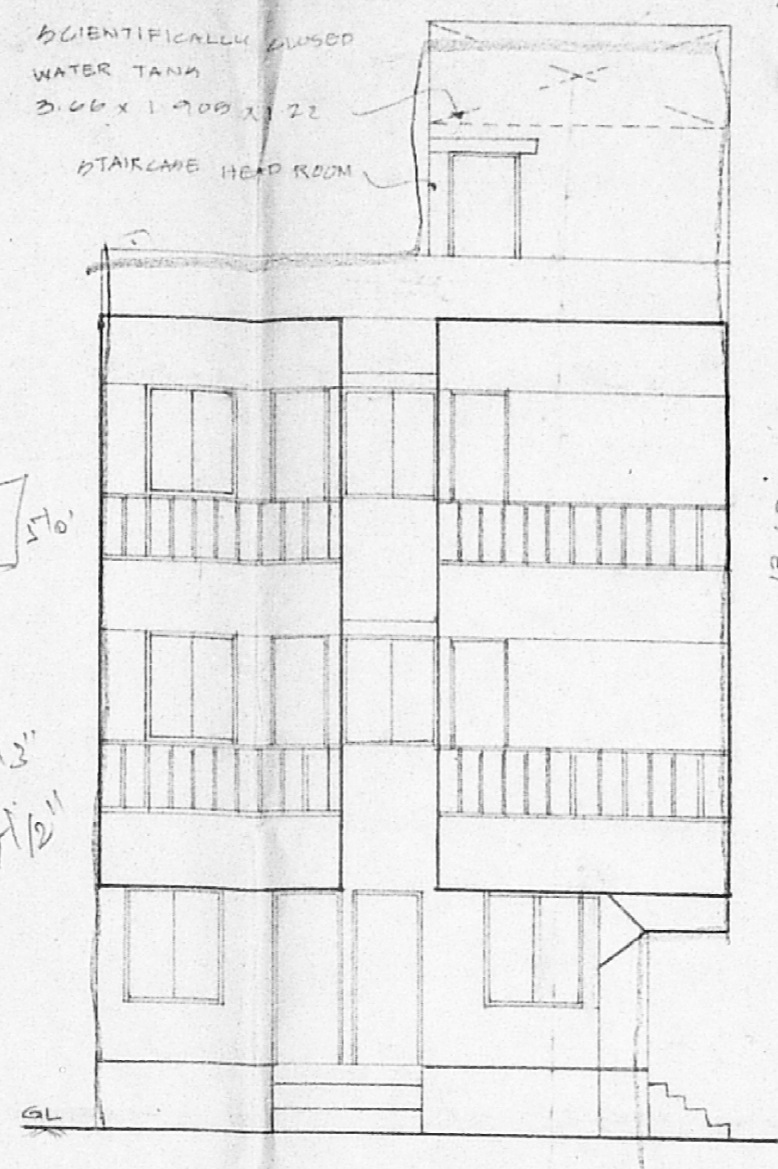


FRONT ELEVATION

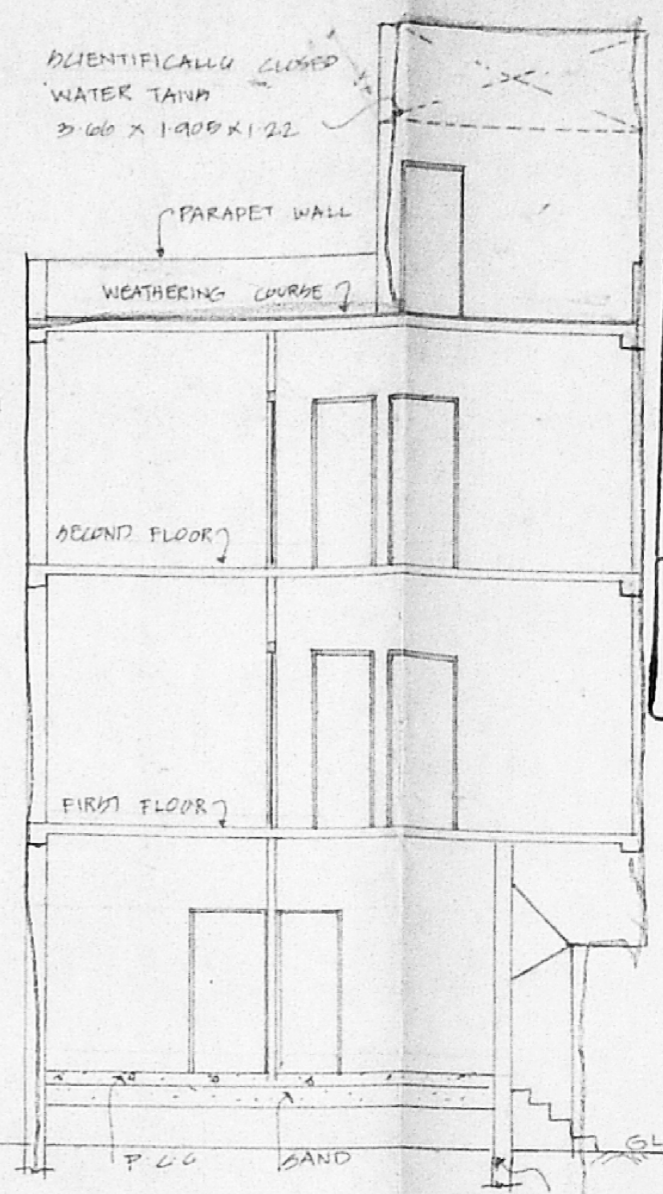


SECTION ON AB

CMDA (B)/14 No. 1
 C. No. ...
 Asst. 52 31373/99
 Scrutiny SECTION
 P. A. ...
 A.P. 10/11 ...
 12.D.P.

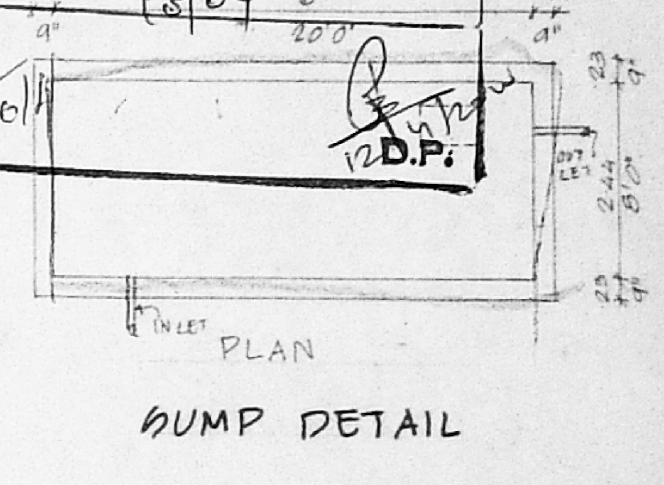


SUMP DETAIL


AREA DETAIL	SQ FT	SQ. M
PLOT AREA	5034.00	468.279
GROUND FLOOR	2098.707	195.228
FIRST FLOOR	3318.899	308.667
SECOND FLOOR	1825.000	171.100
TOTAL BUILT UP AREA	7242.602	675.055
PLOT COVERAGE	65.92%	
F.S. I	1.4	
HEAD ROOM	504.37	46.93

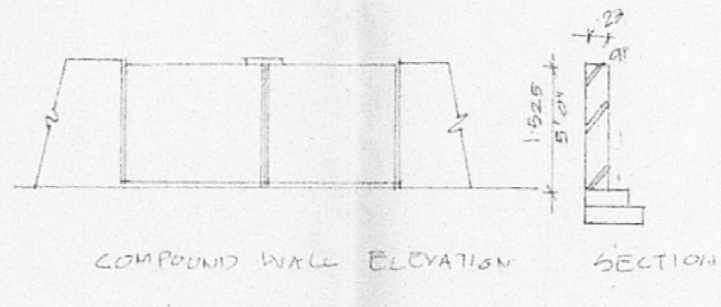


COMPOUND WALL ELEVATION SECTION

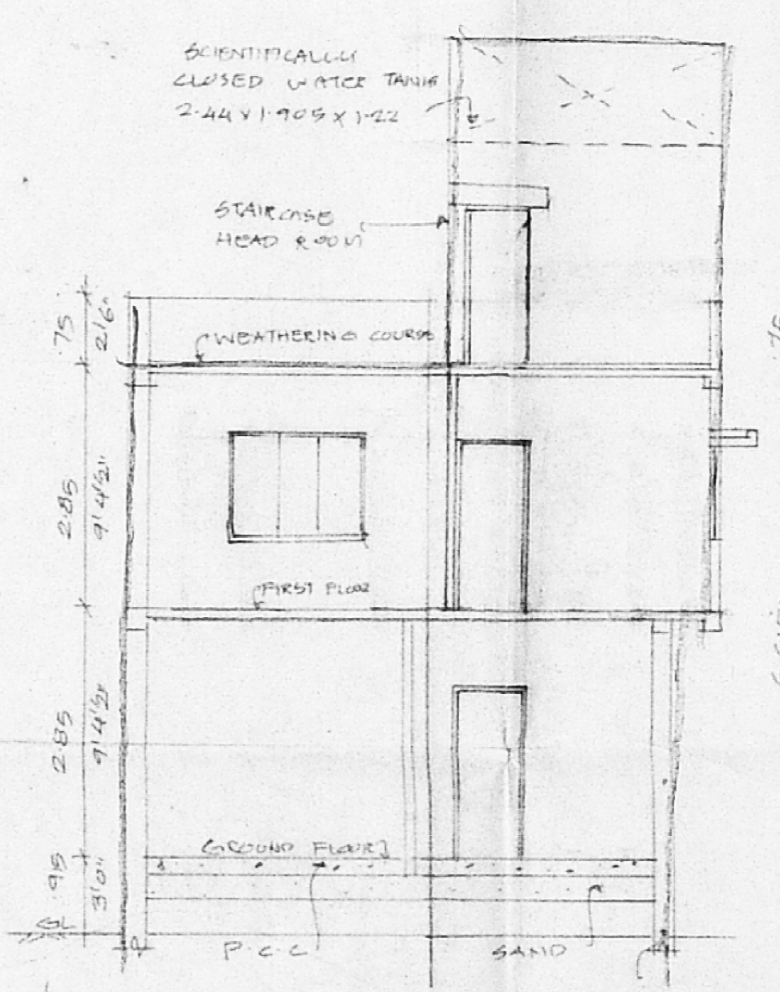


SECTION ON 'CD'

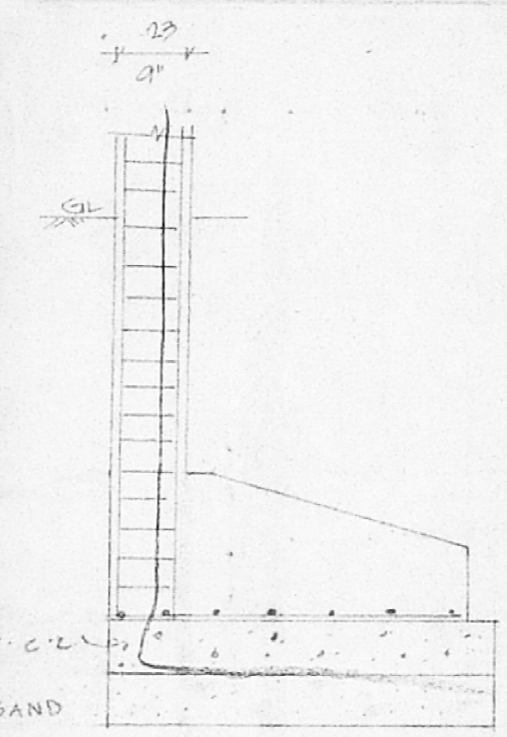


L-TYPE FOUNDATION

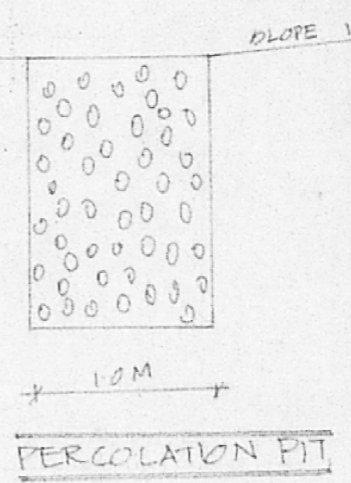

PERCOLATION PIT

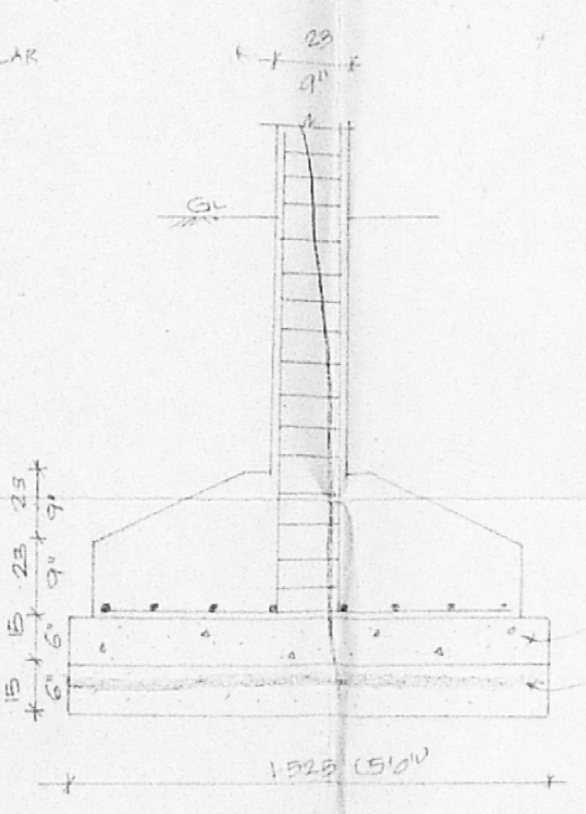


FOUNDATION DETAIL

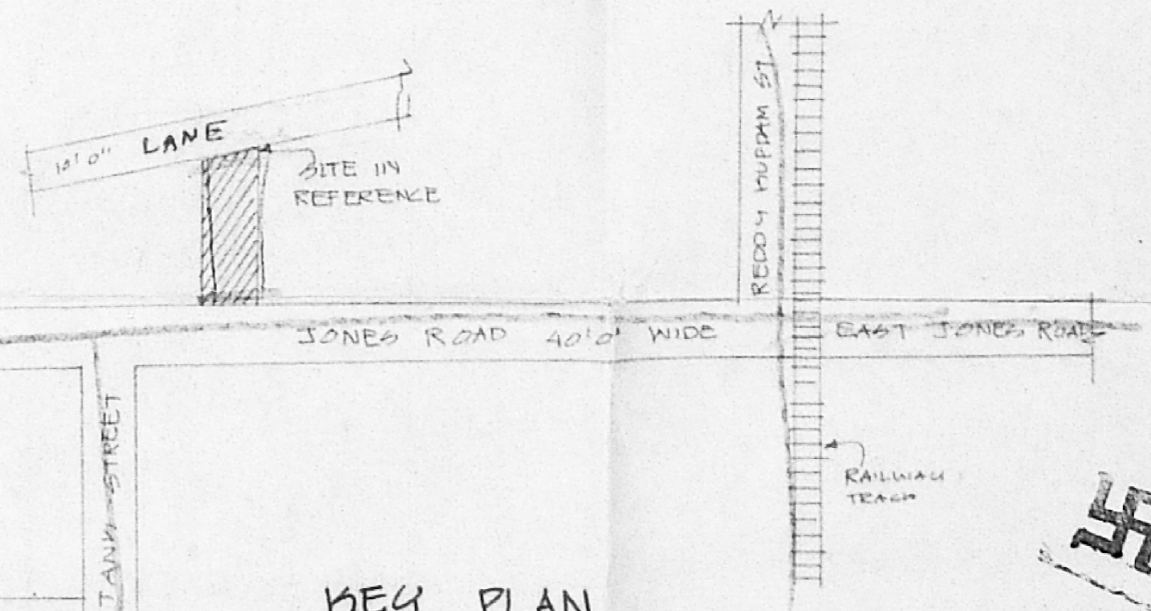

KEY PLAN NOT TO SCALE

SITE PLAN SCALE 1:100

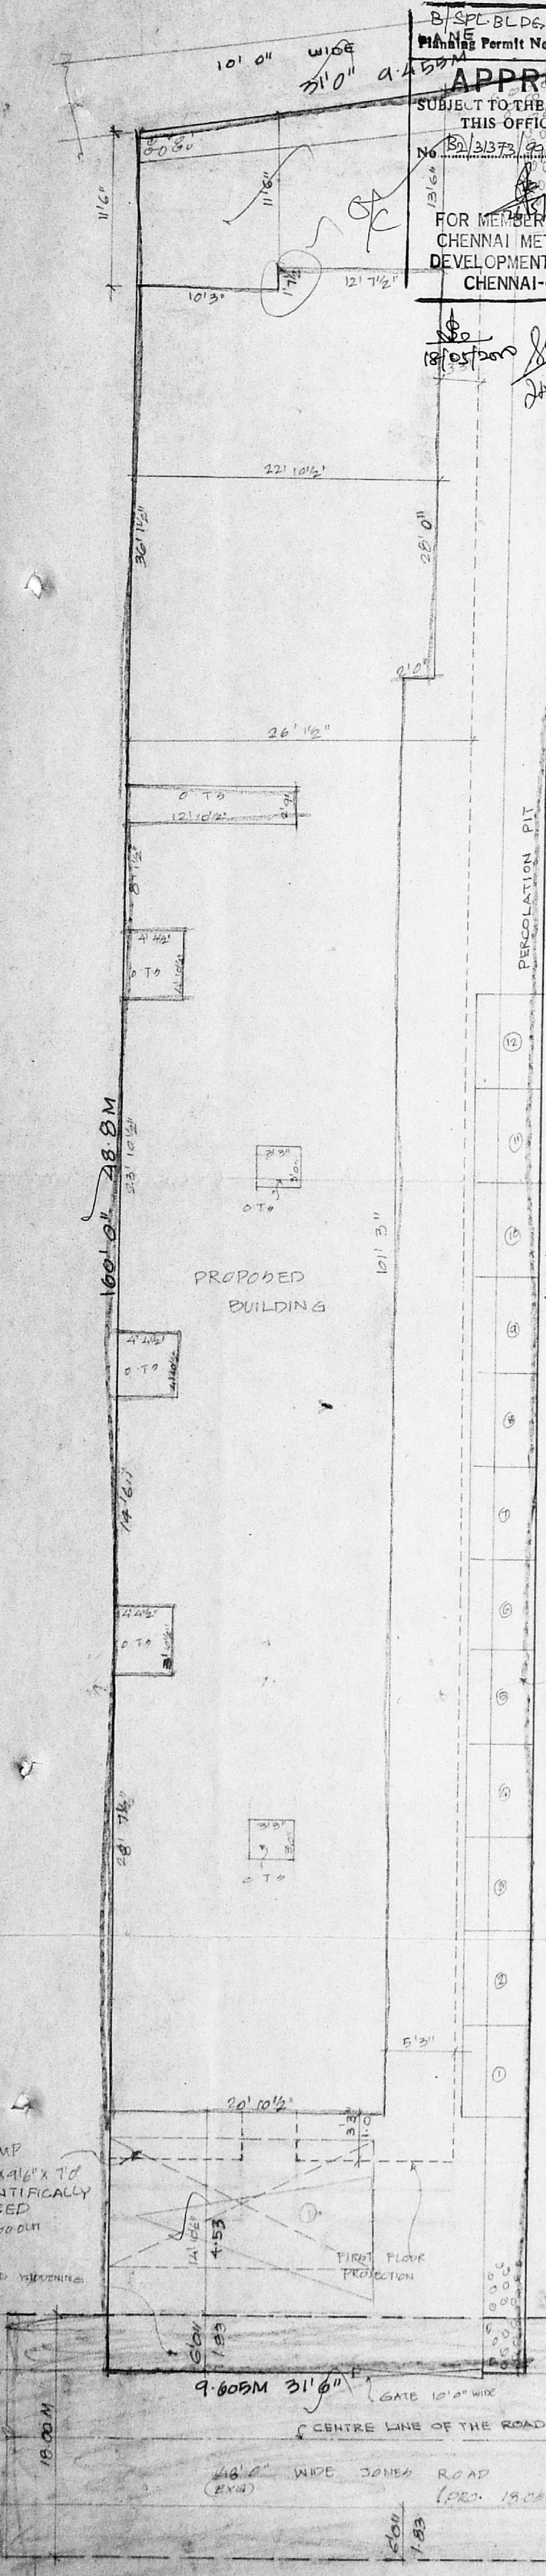

PLAN SHOWING THE PROPOSED
 RESIDENTIAL FLATS AT DOOR
 NO: 73, JONES ROAD, SAIDAPET
 CHENNAI-15, MAMPALAM
 VILLAGE T.S. NO: 114, BLOW
 NO: 34

REFERENCE	OWNER
PROPOSAL	
ROAD	
BOUNDARY	


OWNER
 M. S. ...

LICENSED SURVEYOR
 M. SELVAM DE AMIE
 LICENSED SURVEYOR
 CLASS I REG NO: 34
 CORPORATION OF CHENNAI


Revised Plan
Dt: 29/02/2000
PLAN SHOWING THE
PROPOSED RESIDEN
TIAL FLAT AT DOOR
NO: 73, JONES ROAD,
DAIDAPET CHENNAI-60
MAMBALAM VILLAGE

B/SPL. BLDG. (B2 (B/B) 2000
Planning Permit No. ...
APPROVED
SUBJECT TO THE CONDITIONS IN
THIS OFFICE LETTER.
No. B2/31373/97 Date: 05/2000
FOR MEMBER SECRETARY
CHENNAI METROPOLITAN
DEVELOPMENT AUTHORITY
CHENNAI-600 008.


T. S. NO. 114, BLOCK 34
CMDA (B)/14 NO. 1
C. No. B2/31373/99
Asst. Secy.
P. A. 14/04/2000
A.P. 15/4
D.P.

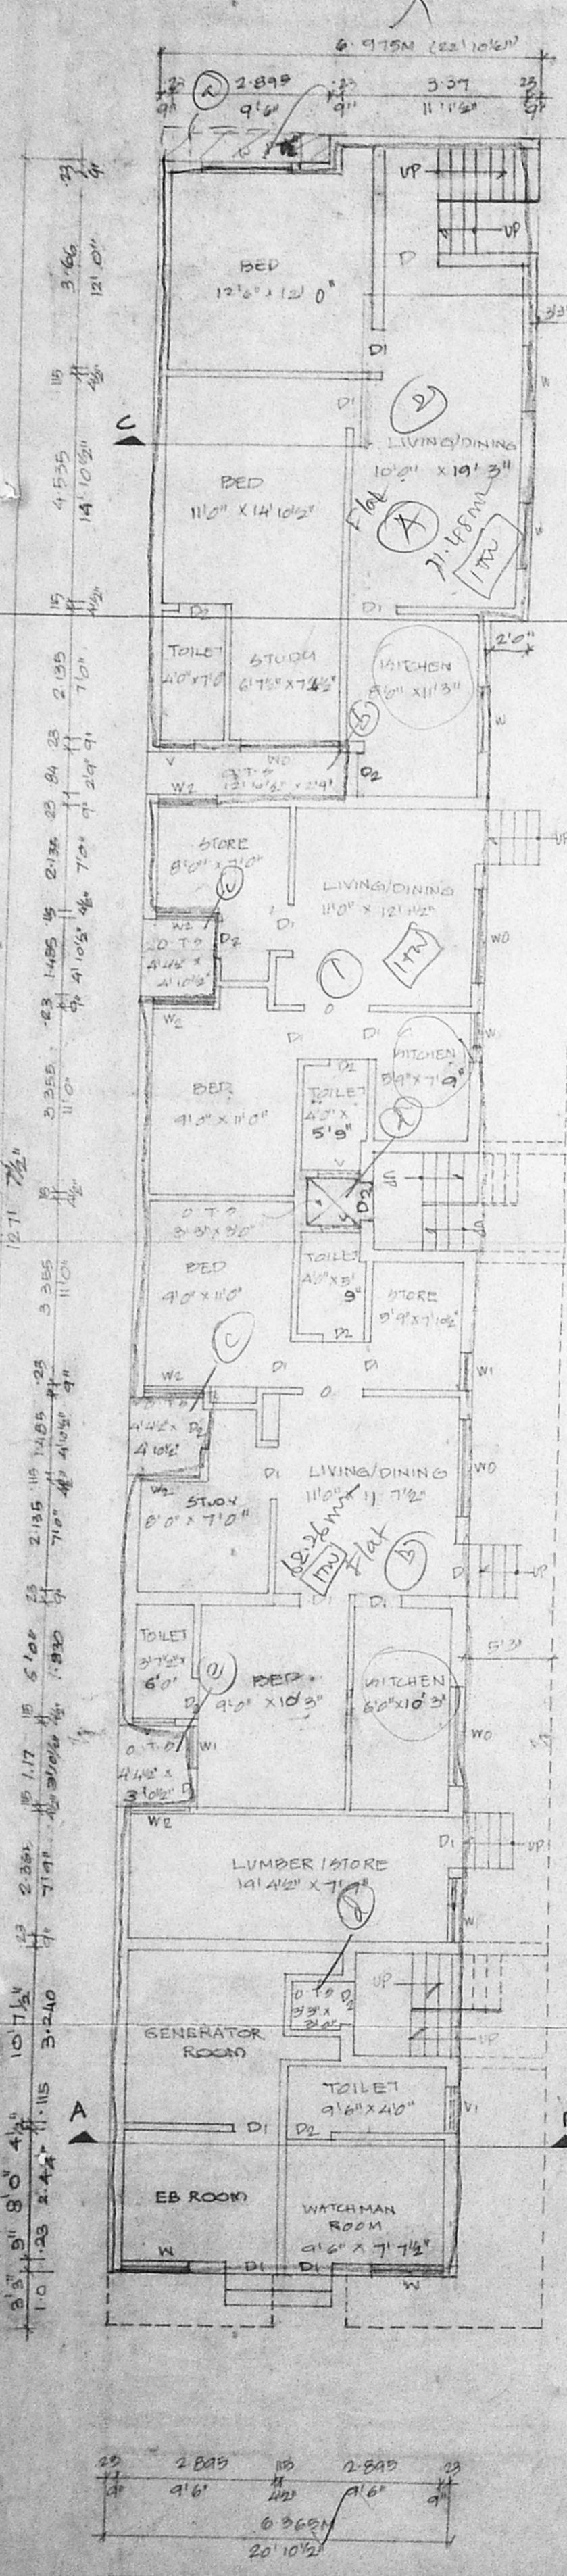


GROUND FLOOR PLAN

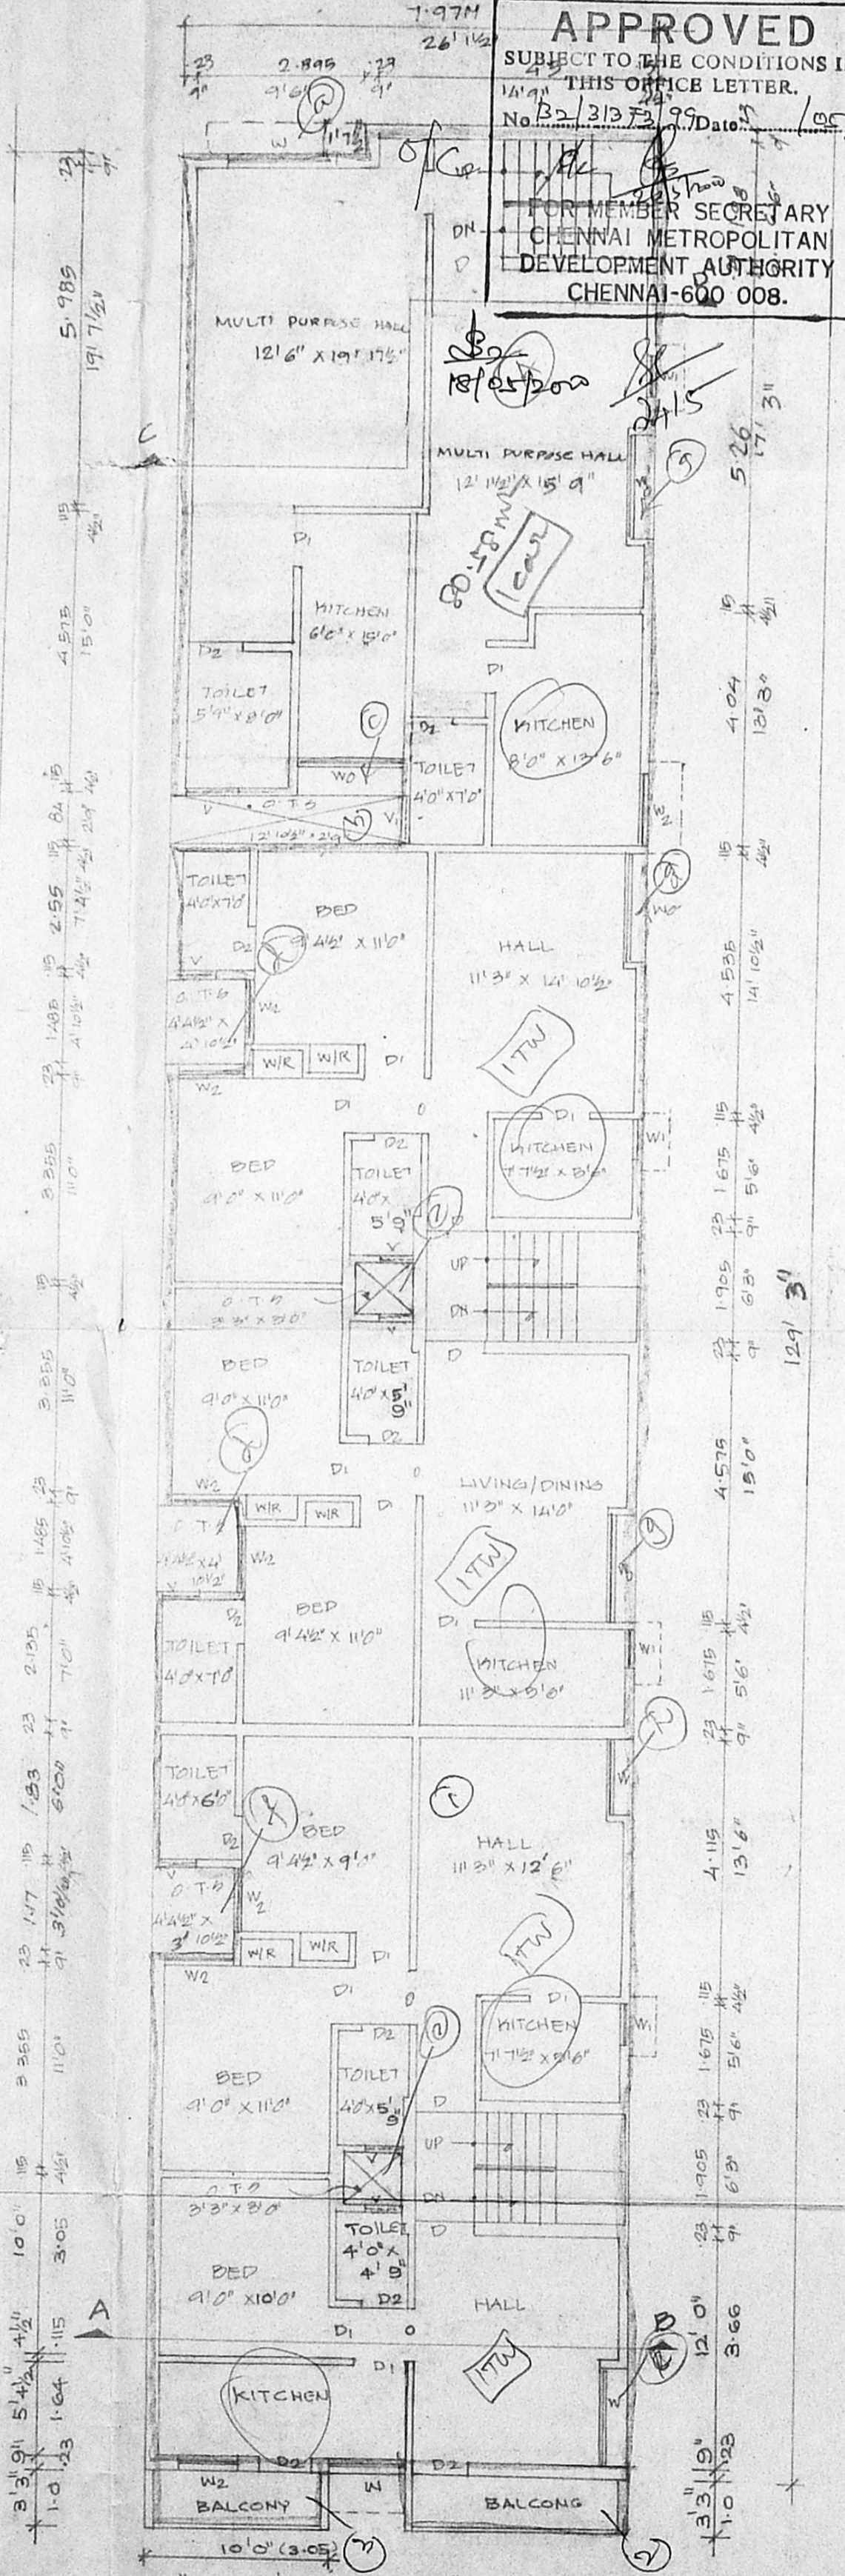

FIRST FLOOR PLAN

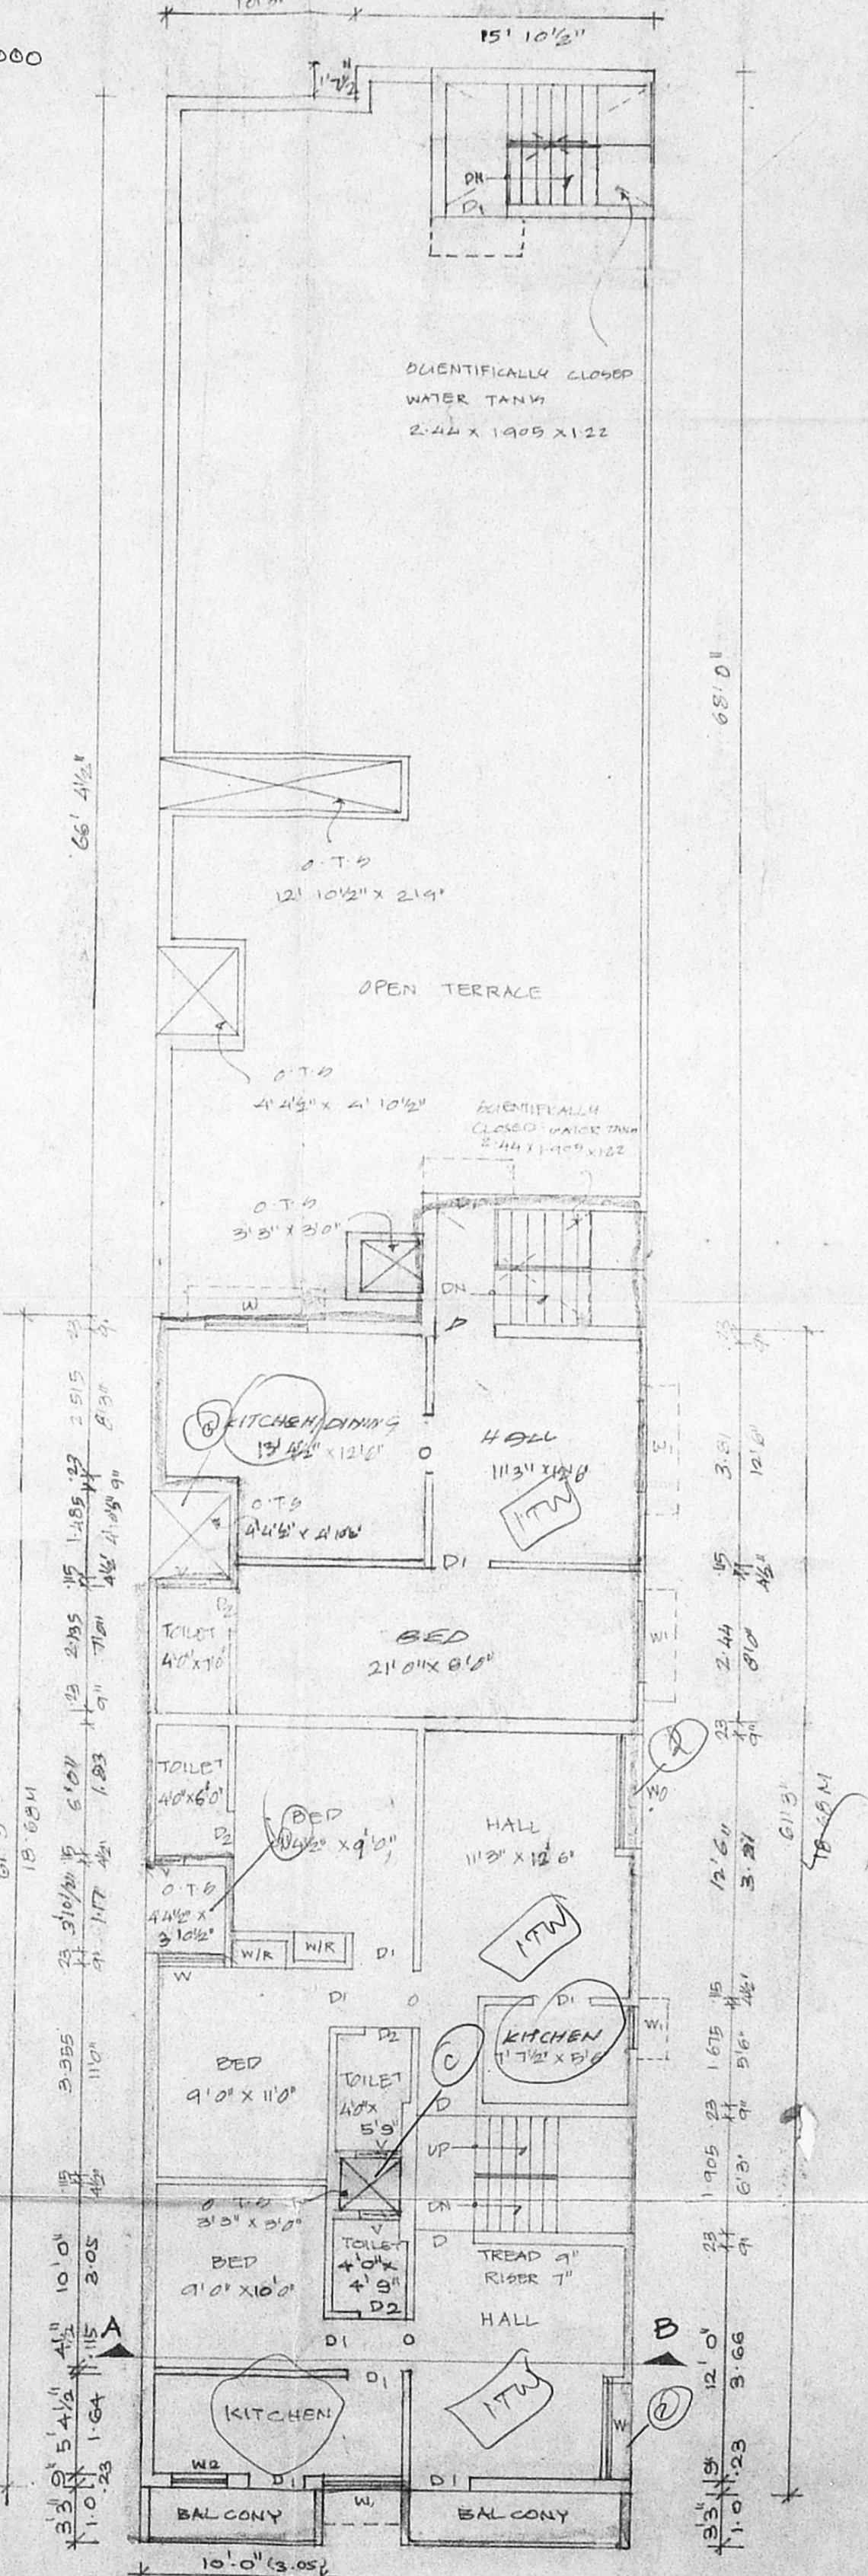

SECOND FLOOR PLAN

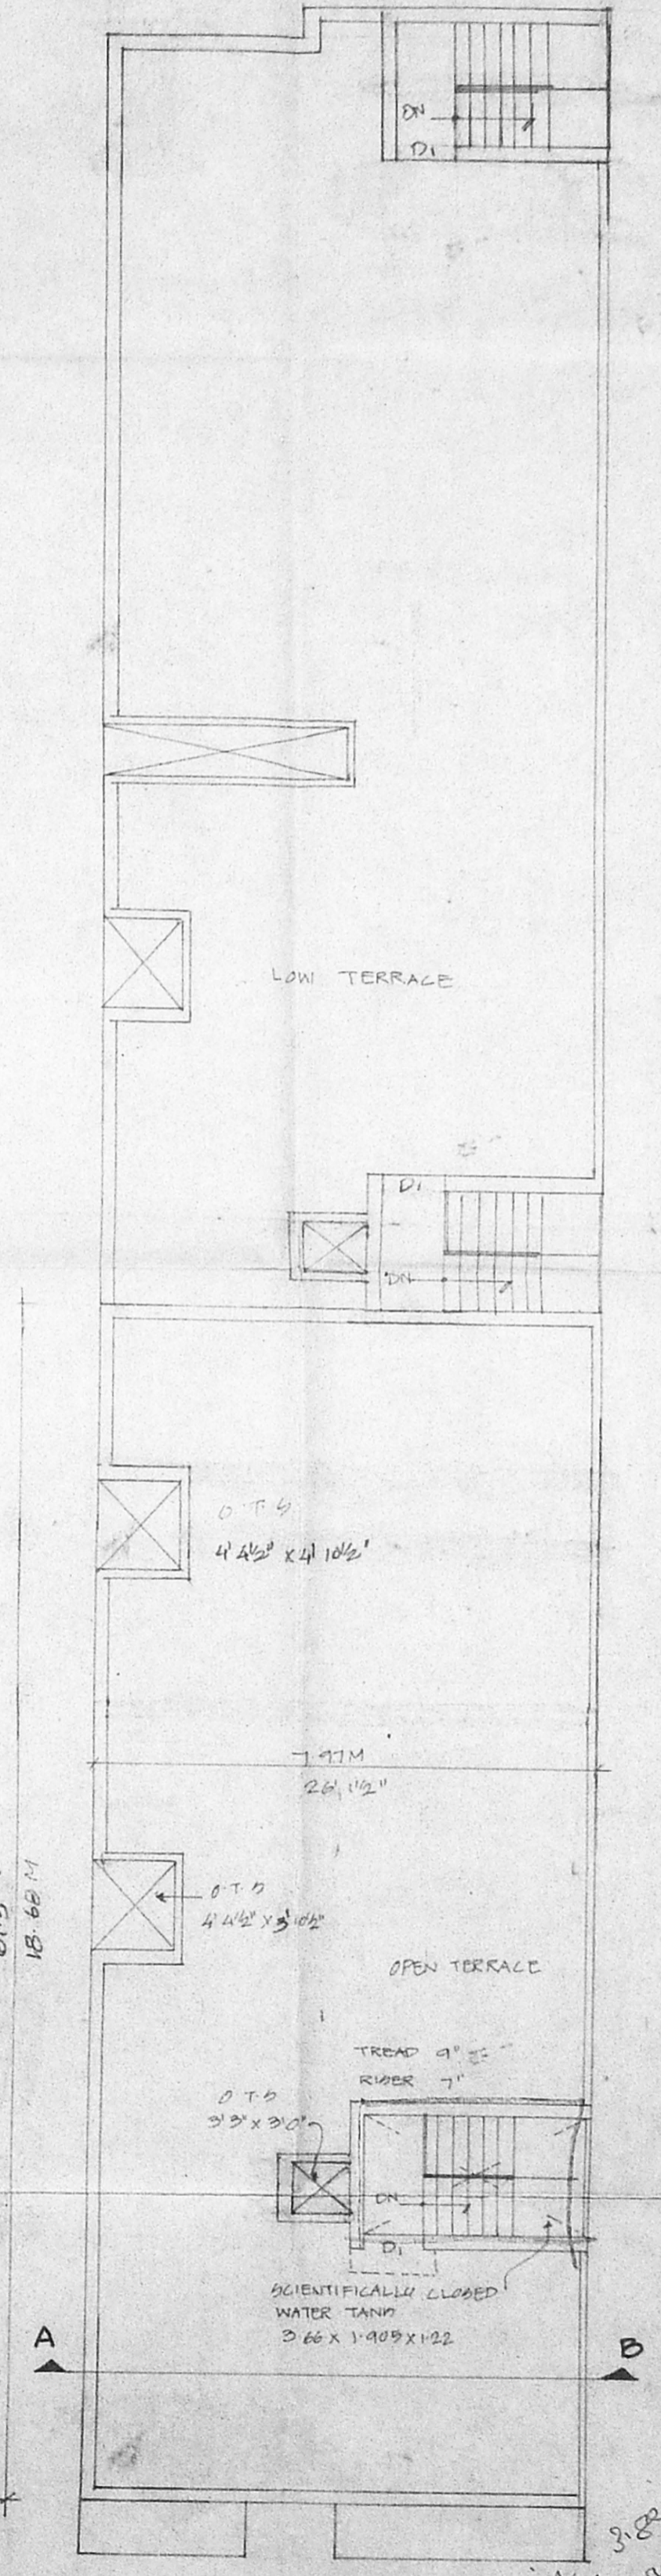

TERRACE FLOOR PLAN

SPECIFICATION
FOUNDATION IN P.C.C. 1:5:10 OVER
SAND FILLING. PAVEMENT AND SUPER
STRUCTURE IN BRICKWORK IN CM. 1:3
FLOORING IN P.C.C. 1:4:8 AND
FLOOR FINISH WITH CM. 1:3
PLASTERING IN CM. 1:3 OVER SLAB
IN R.C.C. 1:2:4 MIX 12 MM THK
WEATHERING COURSE PROVIDED OVER
ROOF SLAB. PARAPET WALL 1:3

JOINERY DETAIL

D	DOOR	100 X 200
DI	"	110 X 200
D2	"	70 X 100
W0	WINDOW	1.83 X 1.37
W1	"	1.22 X 1.37
W2	"	1.10 X 1.37
V	VENTILATOR	61 X 61
VI	"	61.5 X 61
O	OPEN	61.5 X 2.13

AREA

	SQ. FT.	SQ. M.
PLOT AREA	2034.00	465.74
GROUND FLOOR	2317.84	213.54
FIRST FLOOR	3573.36	332.09
SECOND FLOOR	1444.18	134.40
TOTAL BUILTUP AREA	7335.38	682.03
PLOT COVERAGE	70.58%	
F.S.I.	1.457	
FLOOR ROOM	504.39	46.93

REFERENCE

PROPOSAL: [Symbol]
ROAD: [Symbol]
BOUNDARY: [Symbol]

OWNER
[Signature]

LICENSED SURVEYOR
[Signature]
K. SELVAM DE AMIE
LICENSED SURVEYOR
CLASS I REGD. 249
CORPORATION OF
CHENNAI.

3.88m x 2.86m x 2 = 14.36
3.49m x 2.44m x 2 = 9.49
3.46m x 1.91m = 6.65
6.87m x 2.90m = 20.12
11.8m x 0.28 = 3.30

3.45 x 2 = 11.20

FR. 3
BED
PIS-34

95/33
27/7