

PLAN SHOWING THE PROPOSED RESIDENTIAL FLATS AT DOOR NO. 9, PLOT NO. 339W, 11th CROSS STREET, INDRA NAGAR, T. S. NO. 40, BLOCK NO. 14, KALKUNDRAM VILLAGE.

CMDA (B) No. 1
C. No. 52/3224/199

Asst. Surveyor

SPECIFICATIONS

ALL BRICKWORK IN MORTAR 1:5
FOUNDATION AND BASEMENT FILLED WITH RIVER SAND
ROOF SLAB LINTEL SUNSHADE ETC 1:2.4 M:15
MAIN DOOR TEAKWOOD AND OTHERS MALAYSIAN SAL
WALL PLASTERING WITH CM 1:3 AND PAINTED WITH CEMENT PAINTS
WOOD WORK FINISHED WITH ENAMEL PAINTS
PRESSED TILES LAID OVER WEATHERING COARSE IN CEMENT MORTAR 1:3


JOINERY DETAILS

type	description	dimensions in	
		feet	metric
D	DOOR	3.6 x 7.0	1.05 x 2.11
D1	DOOR	3.0 x 7.0	0.91 x 2.13
D2	DOOR	2.6 x 7.0	0.76 x 2.13
W	WINDOW	6.0 x 4.5	1.83 x 1.37
W1	WINDOW	4.0 x 4.5	1.22 x 1.37
W2	WINDOW	6.0 x 4.0	1.83 x 1.22
V	VENTILATOR	3.0 x 1.0	0.91 x 0.30

AREA DETAILS

	sq. ft.	sq. m.
PLOT AREA	3968	363.64
STILT FLOOR AREA (STAIR CASE)	174.75	16.06
FIRST FLOOR AREA	16,25.00	1503.33
THIRD FLOOR AREA	74,31.00	687.91
FOURTH FLOOR AREA	7,431.50	687.91
TOTAL FLOOR AREA	58,55.25	542.89
FLOOR SPACE INDEX	1.480	

COLOR INDEX

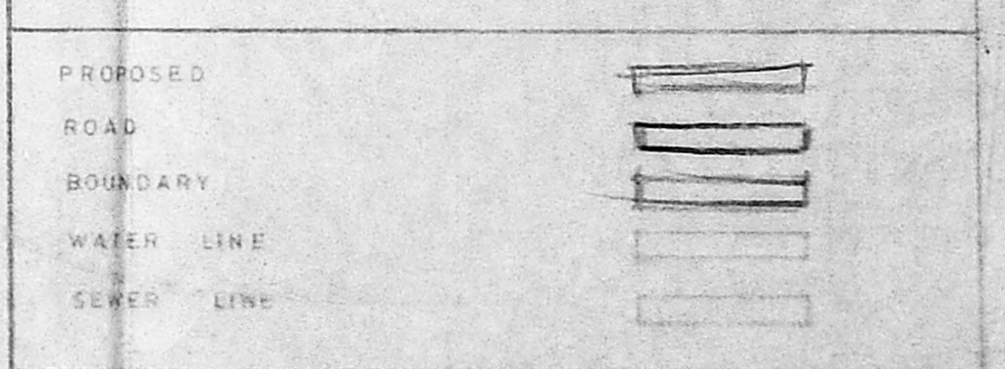


ALL THE DIMENSIONS ARE IN FEET AND INCHES AND METRIC.
SCALE: 1/8" = 1'-0" (1:100) AND 1/4" = 1'-0" (1:50)


APPLICANT

M. VEERACHEKAR, B.E.
LICENSED SURVEYOR CLASS (No. 32) CORPORATION OF CHENNAI
No. 25, 14th CROSS STREET
SASTHRI NAGAR, ADYAR
CHENNAI-20.


LICENSED SURVEYOR

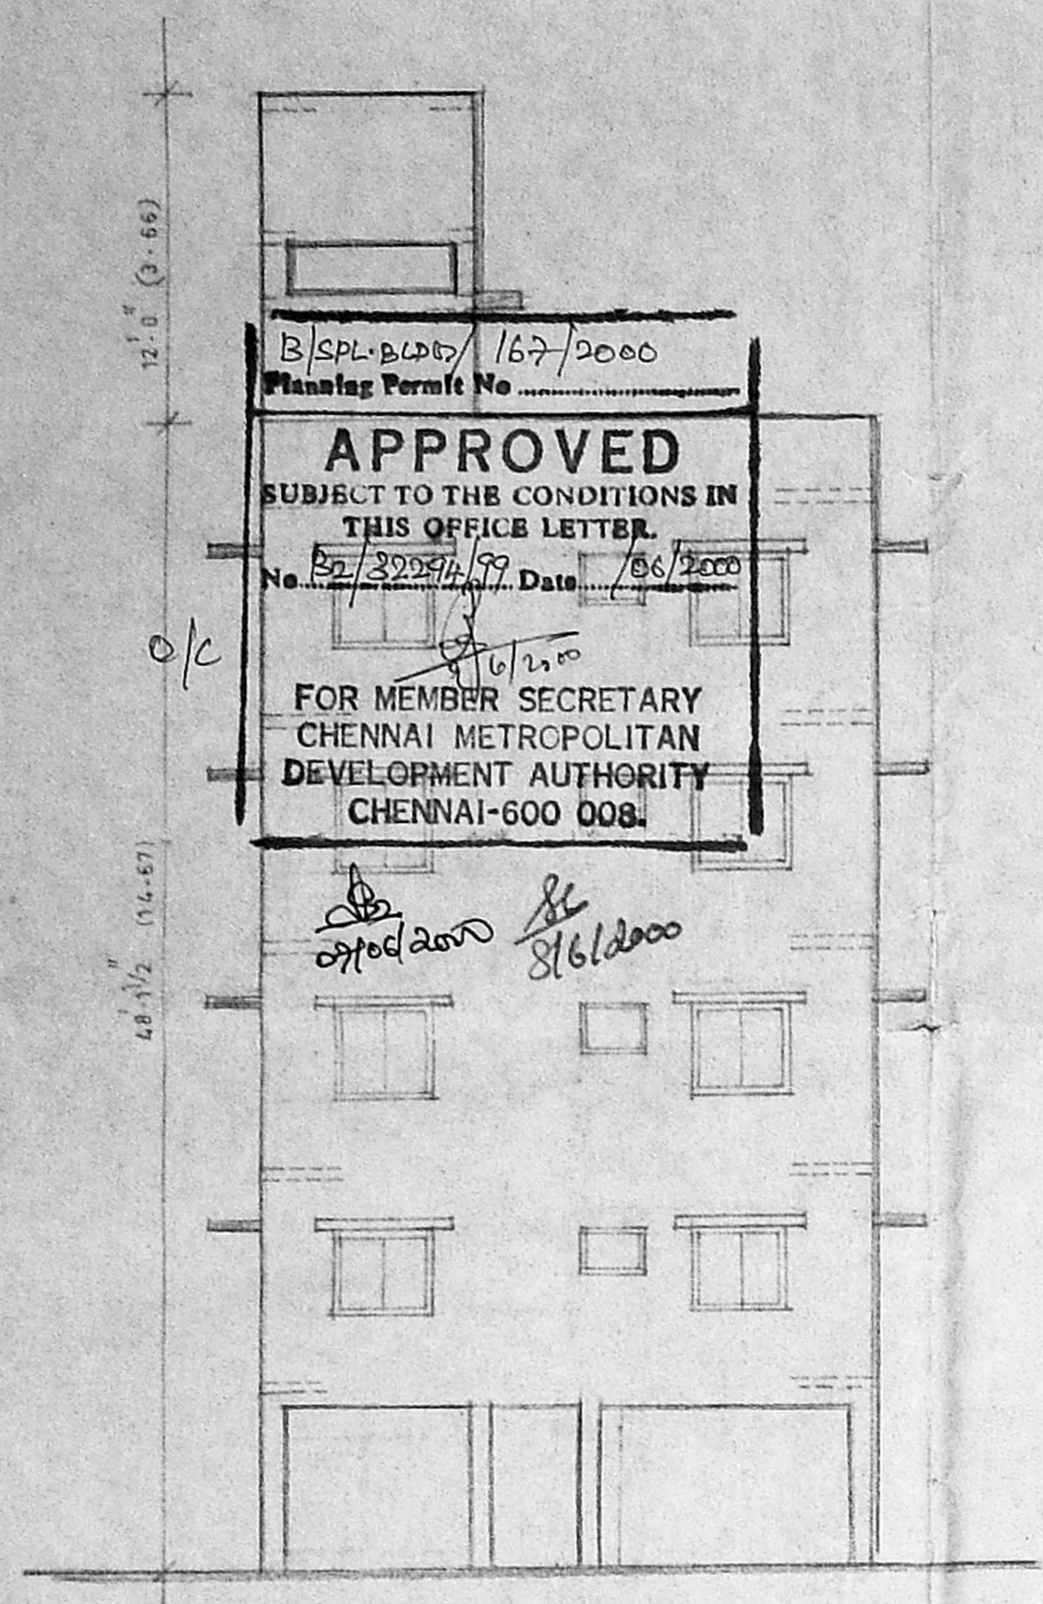


FRONT ELEVATION

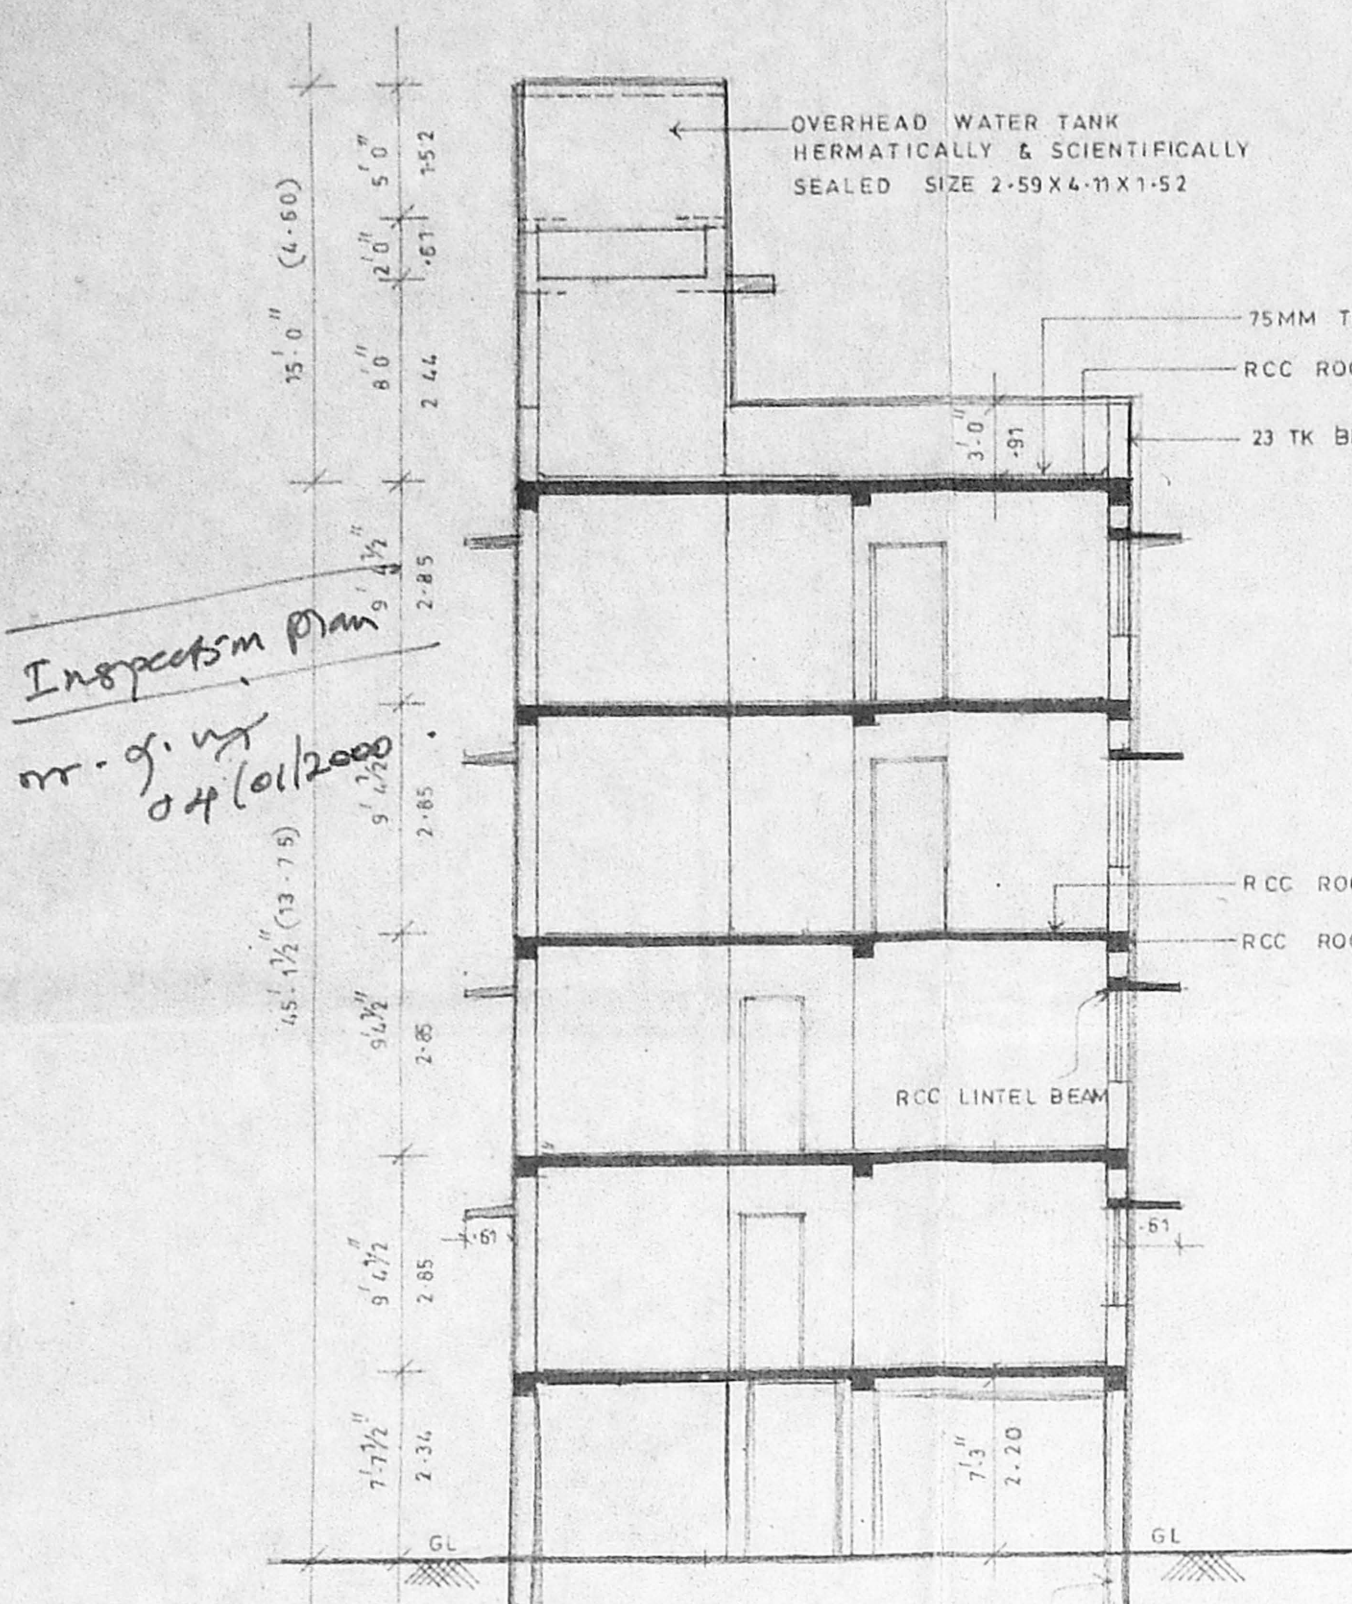


SECTION ON XX

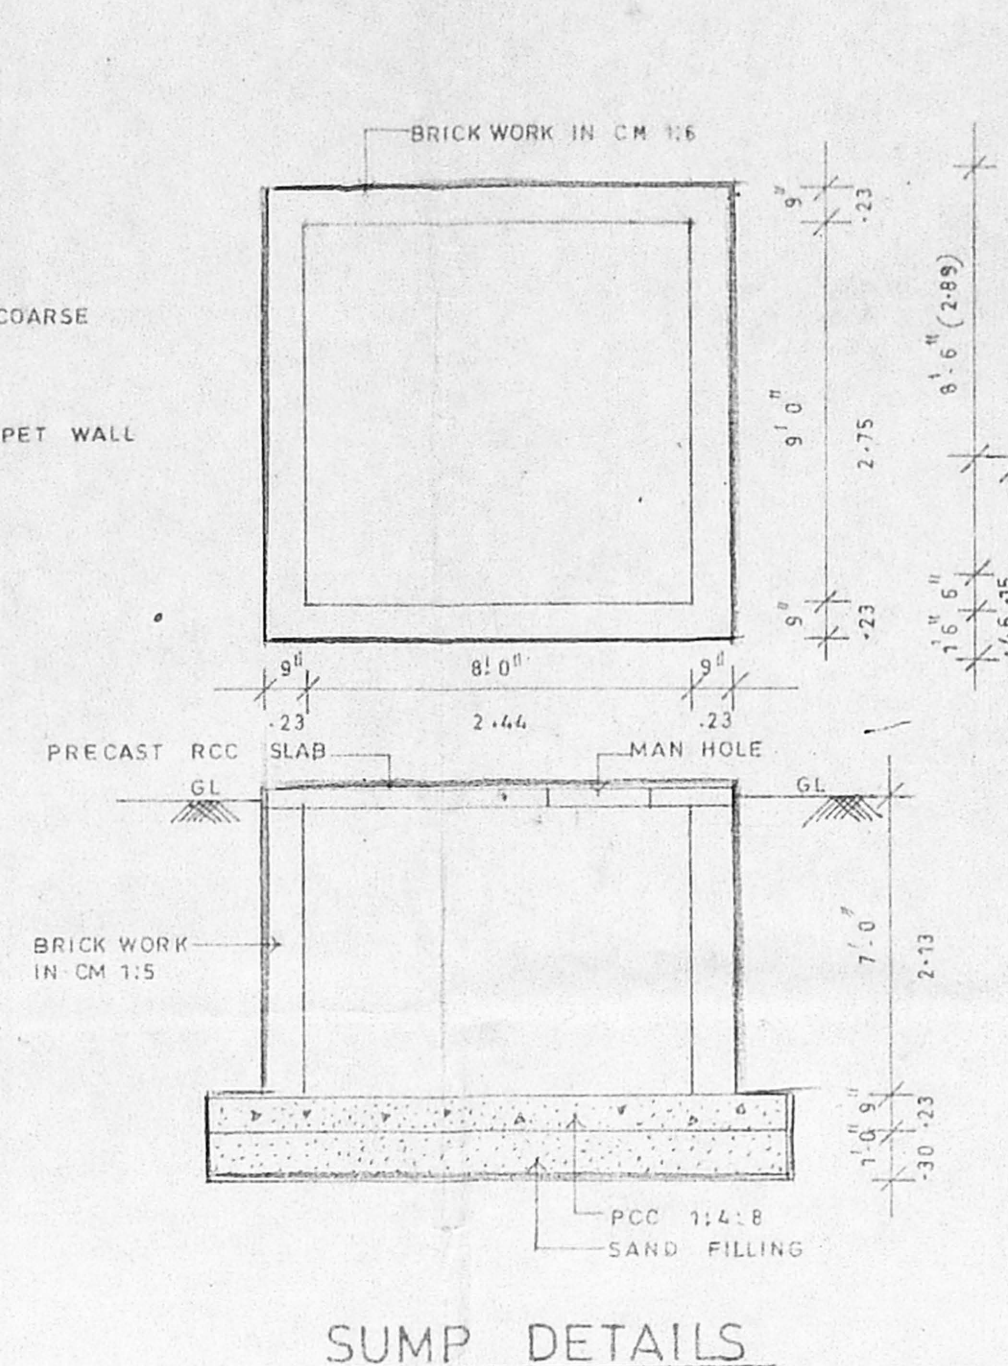

SUMP DETAILS

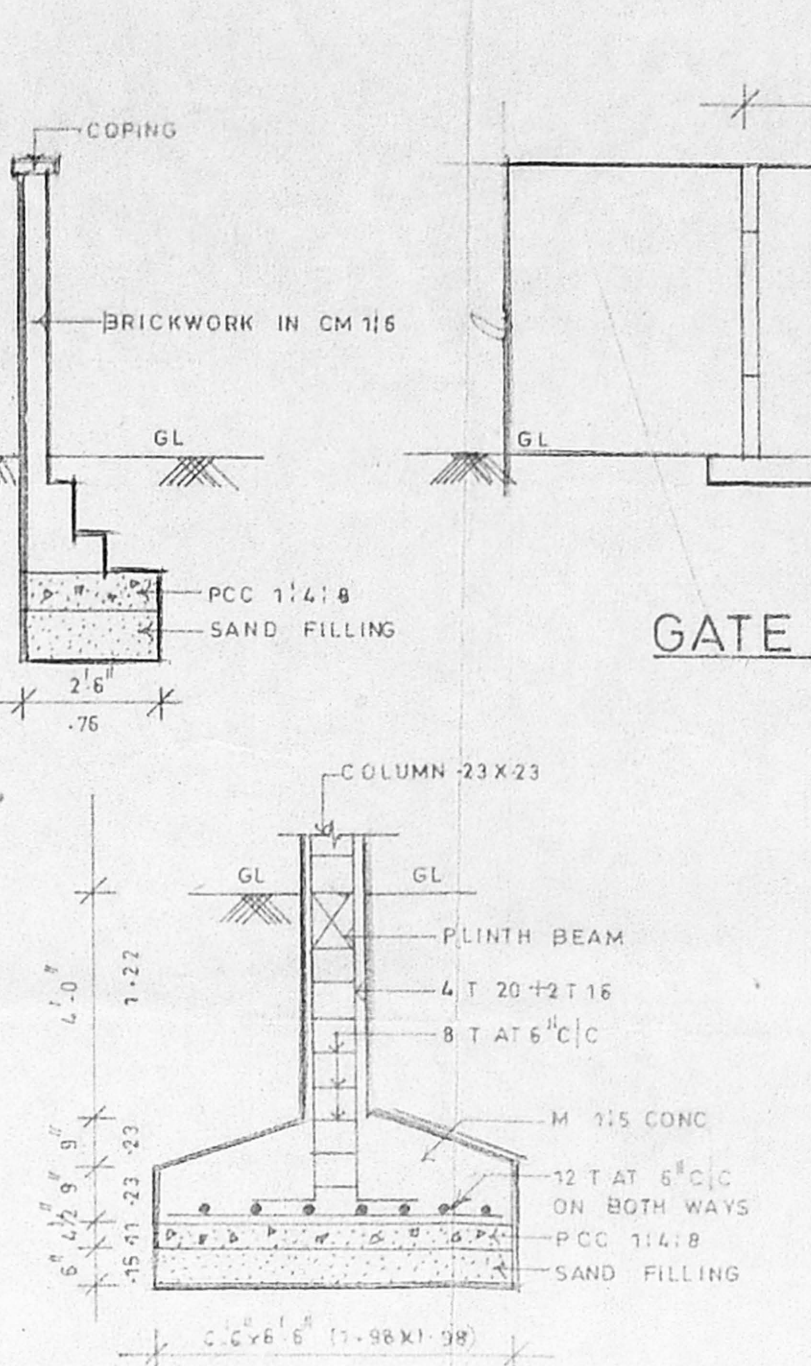


DETAILS OF FOUNDATION

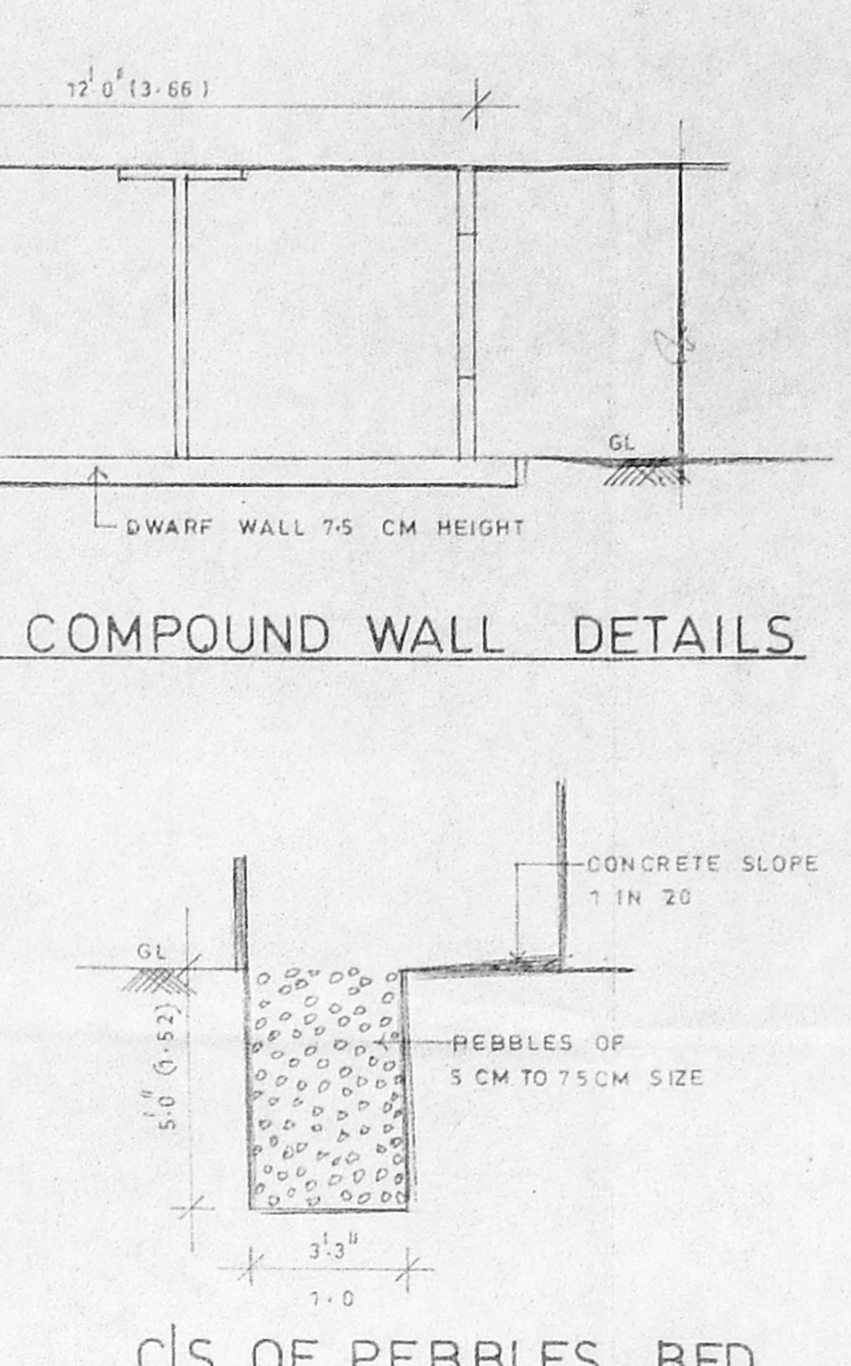


C/S OF PEBBLES BED


GATE & COMPOUND WALL DETAILS

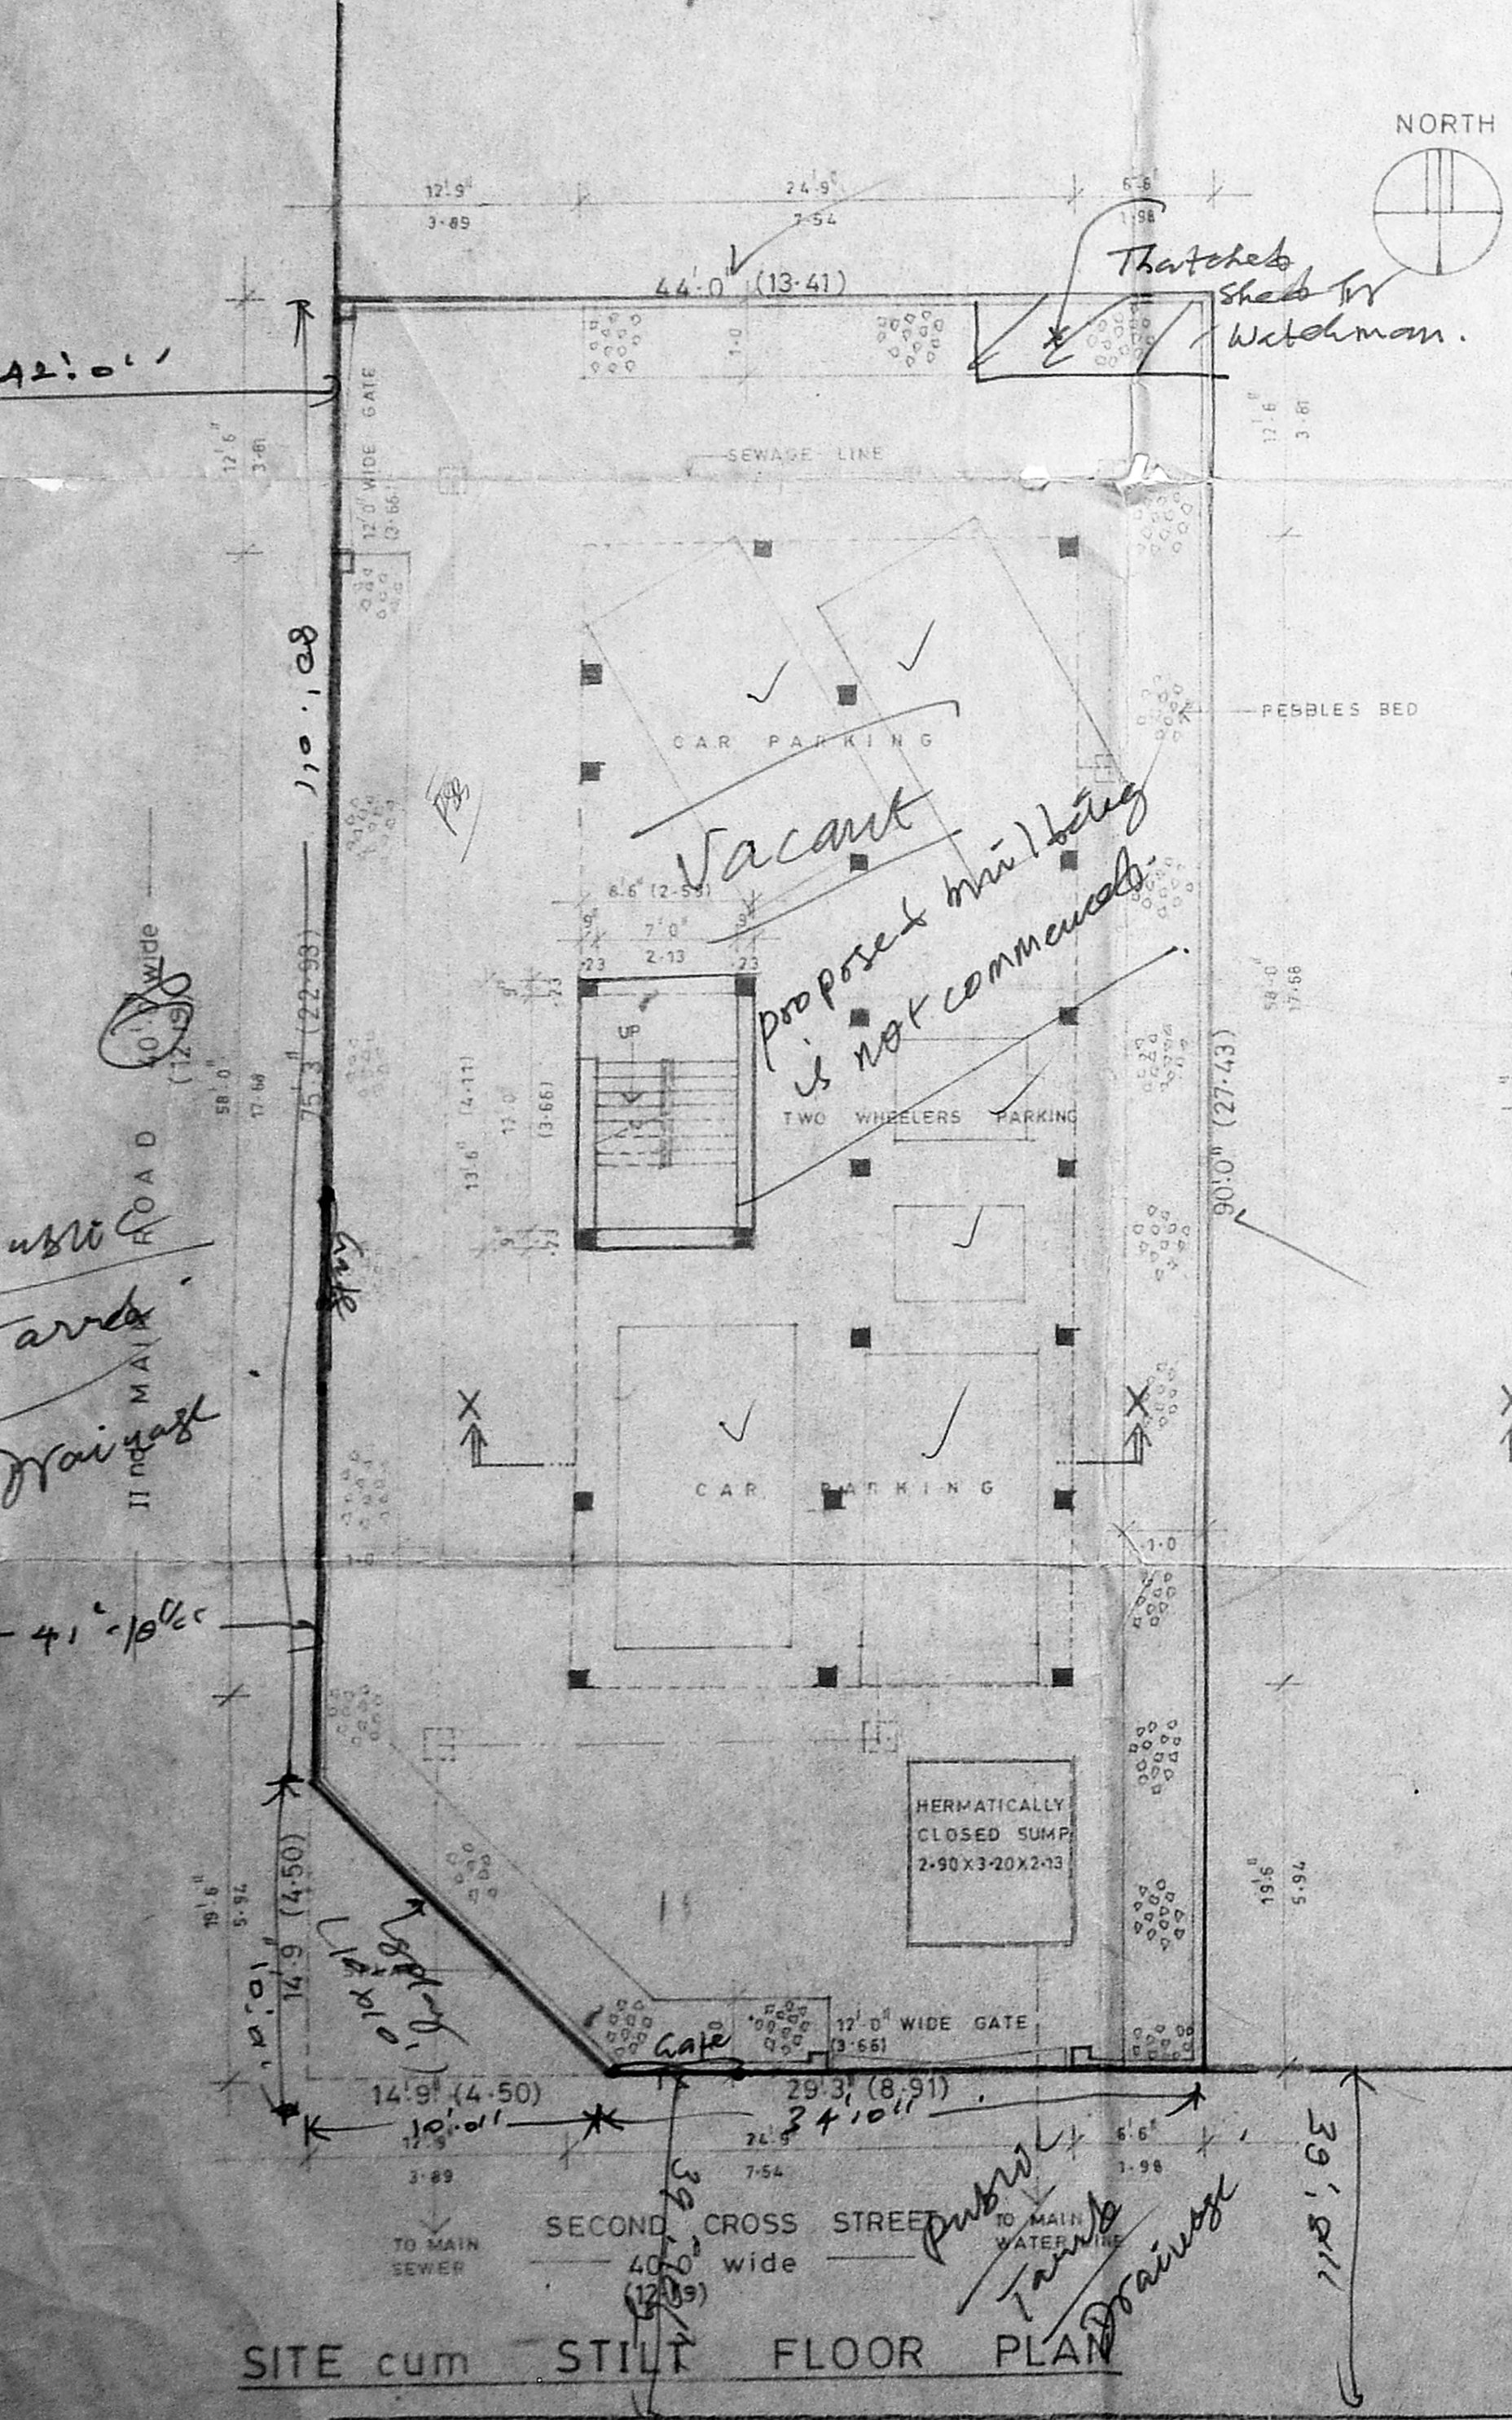


SITE cum STILL FLOOR PLAN

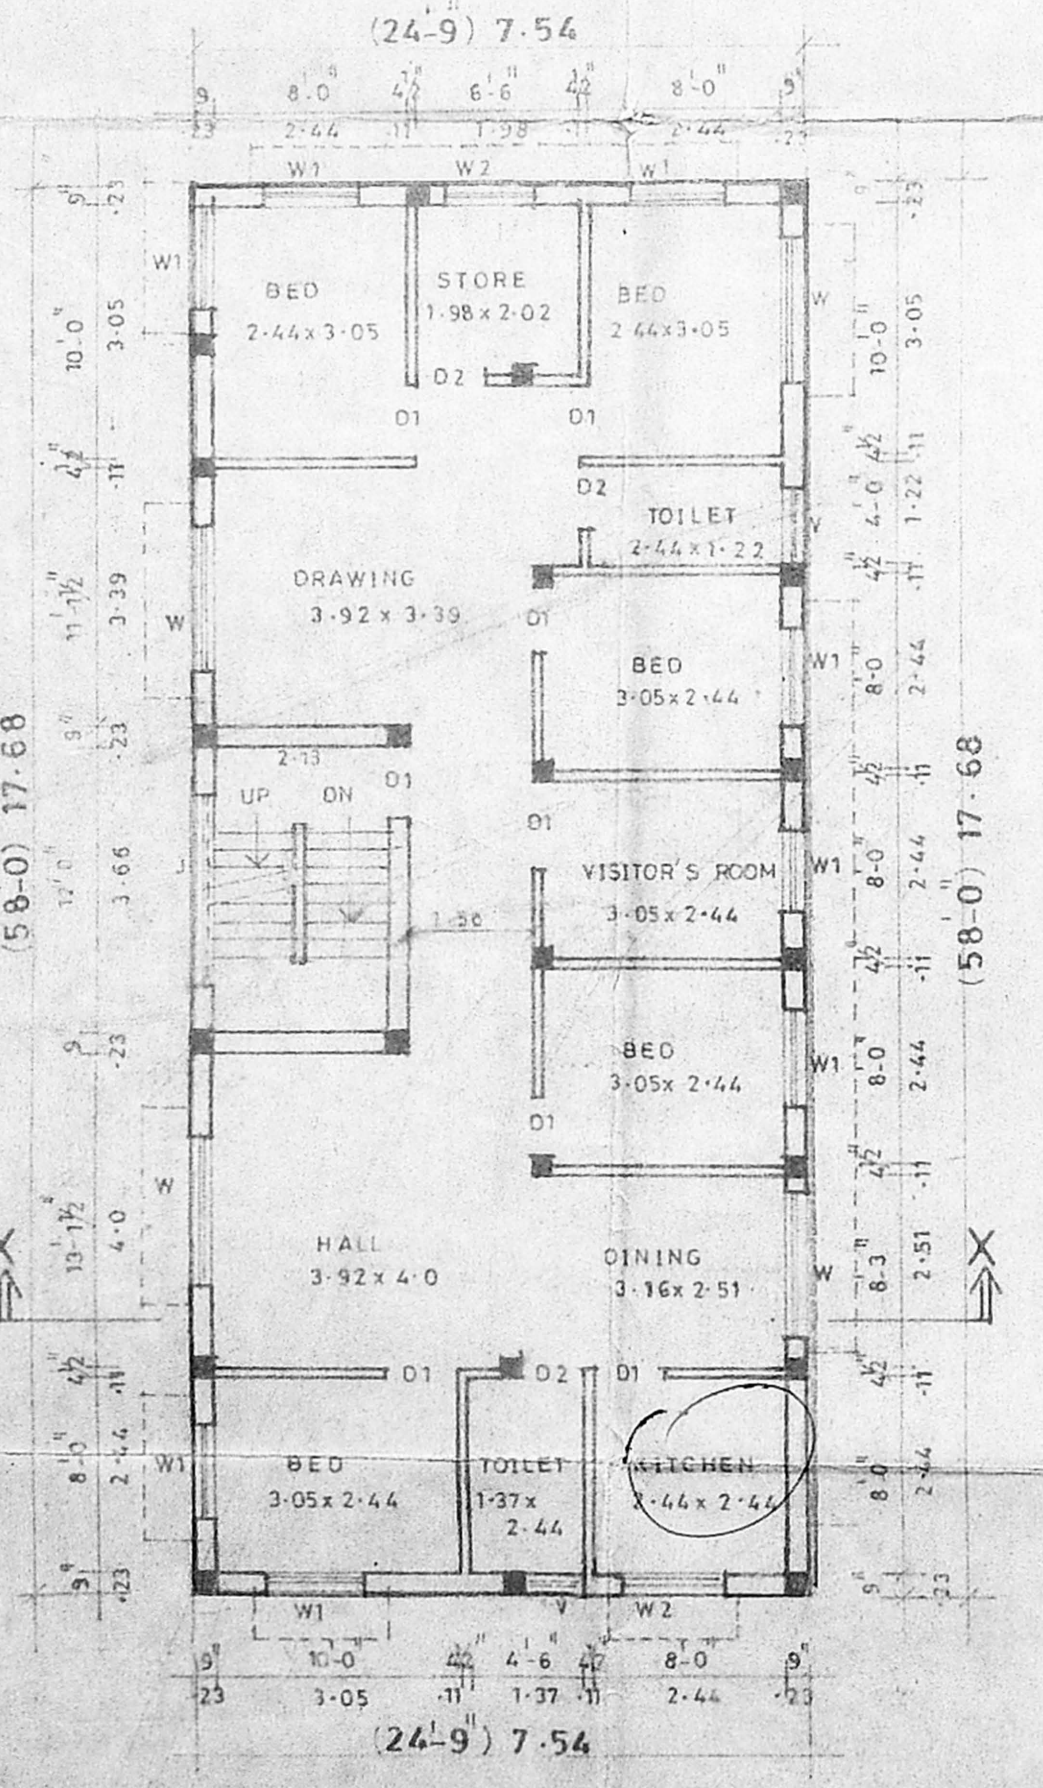


FIRST & SECOND FLOOR PLAN.

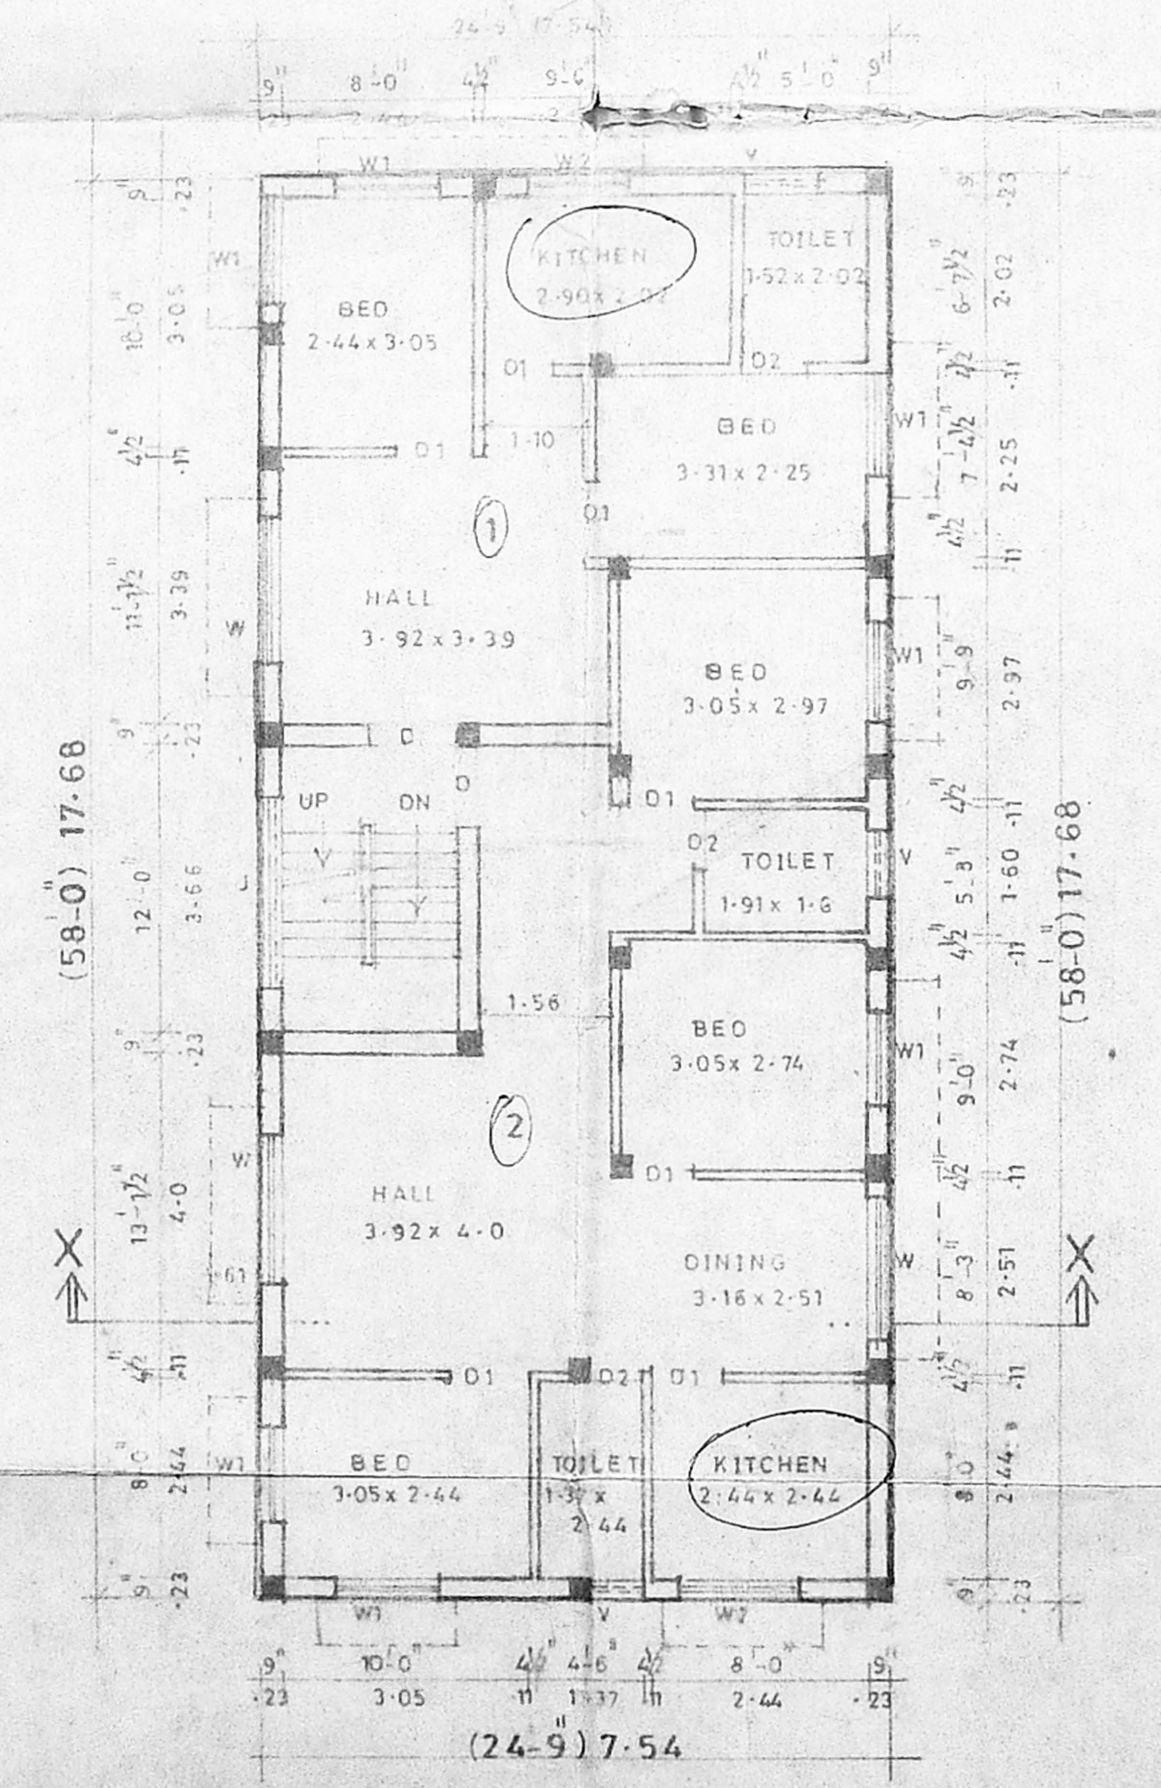

THIRD & FOURTH FLOOR PLAN

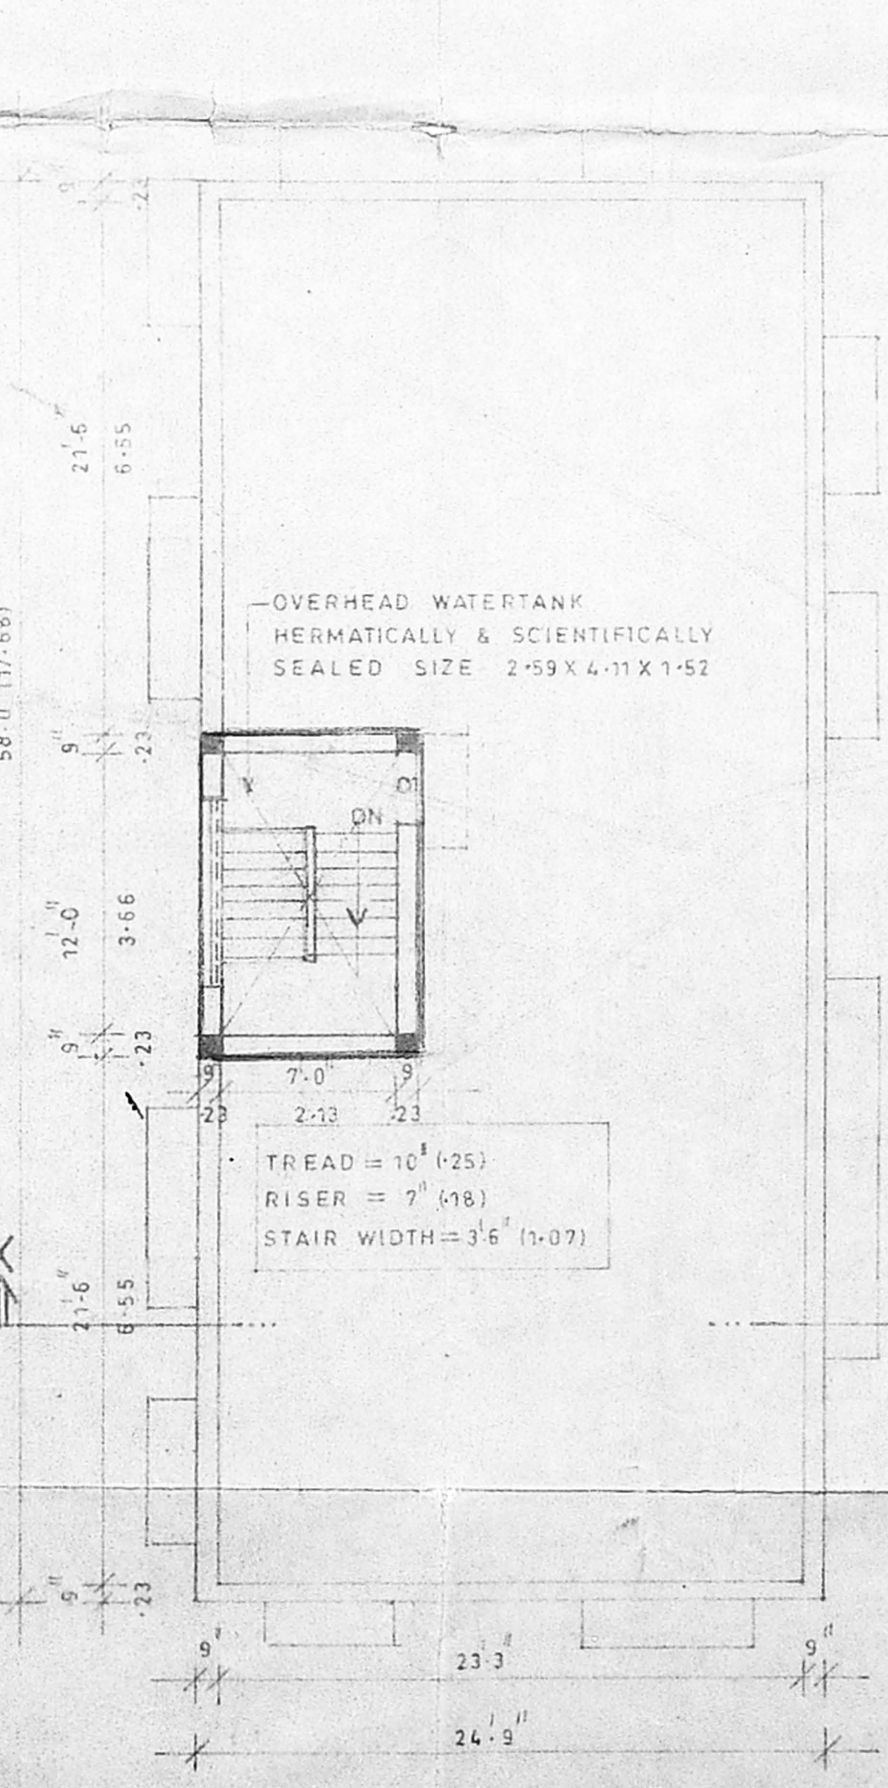

TERRACE FLOOR PLAN

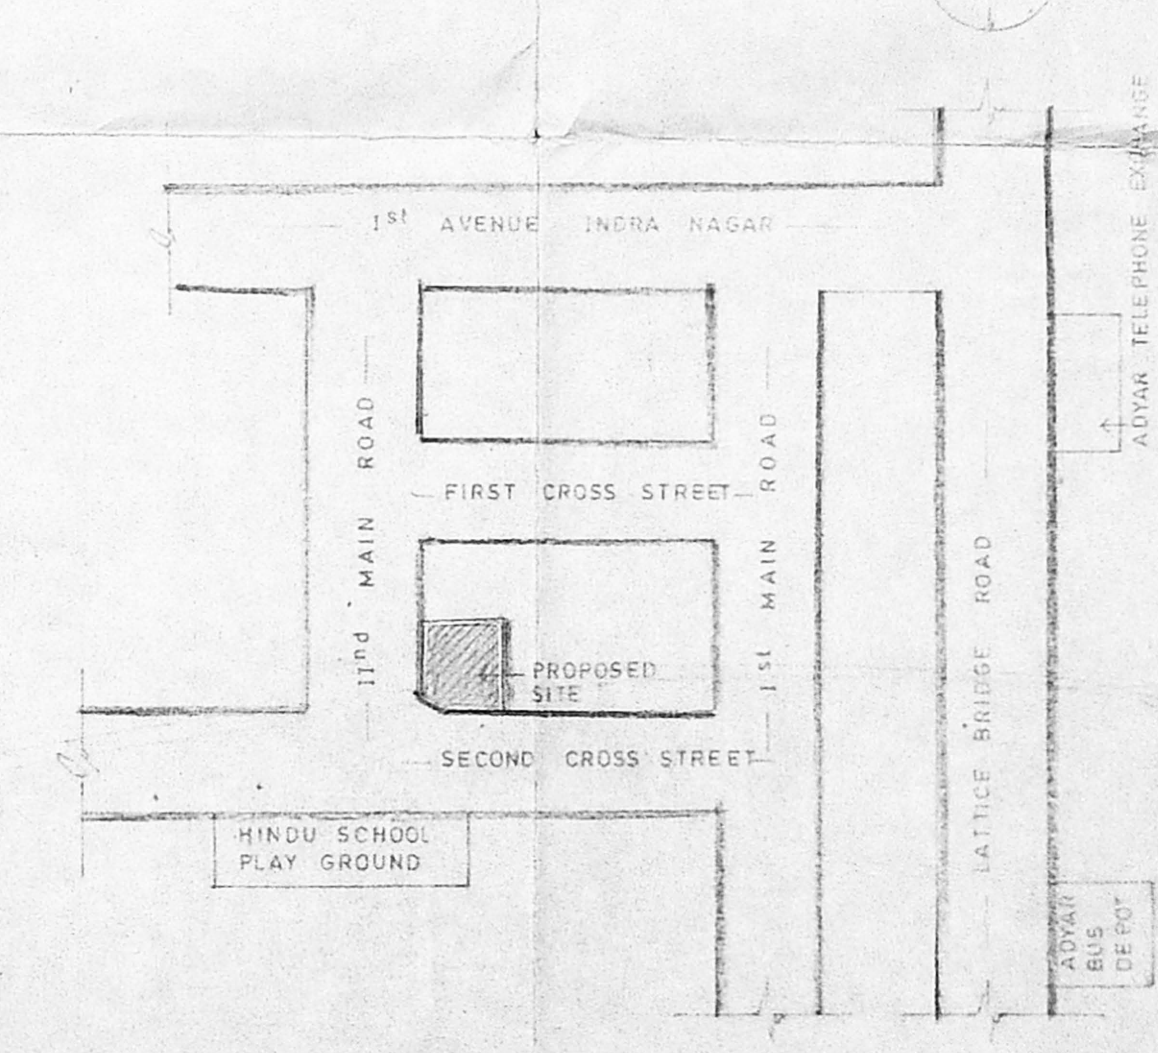

KEY PLAN (NOT TO SCALE)

Handwritten notes: 1+1=2 Dues, 2+2=4 Dues, Total No. Dues = 4 Dues, SF=1, TF=2, NF=2, B.A.C.