



PLAN SHOWING THE PROPOSED RESIDENTIAL APARTMENTS AT D.NO:26, PLOT NO: 1ST, 3RD MAIN ROAD, RA.PURAM, CHENNAI-28. INRS.NO: 3050/40, BLOCK NO: 86, MYLAPORE VILLAGE, IN CORP., DIVISION.NO: 142 ZONE: IX

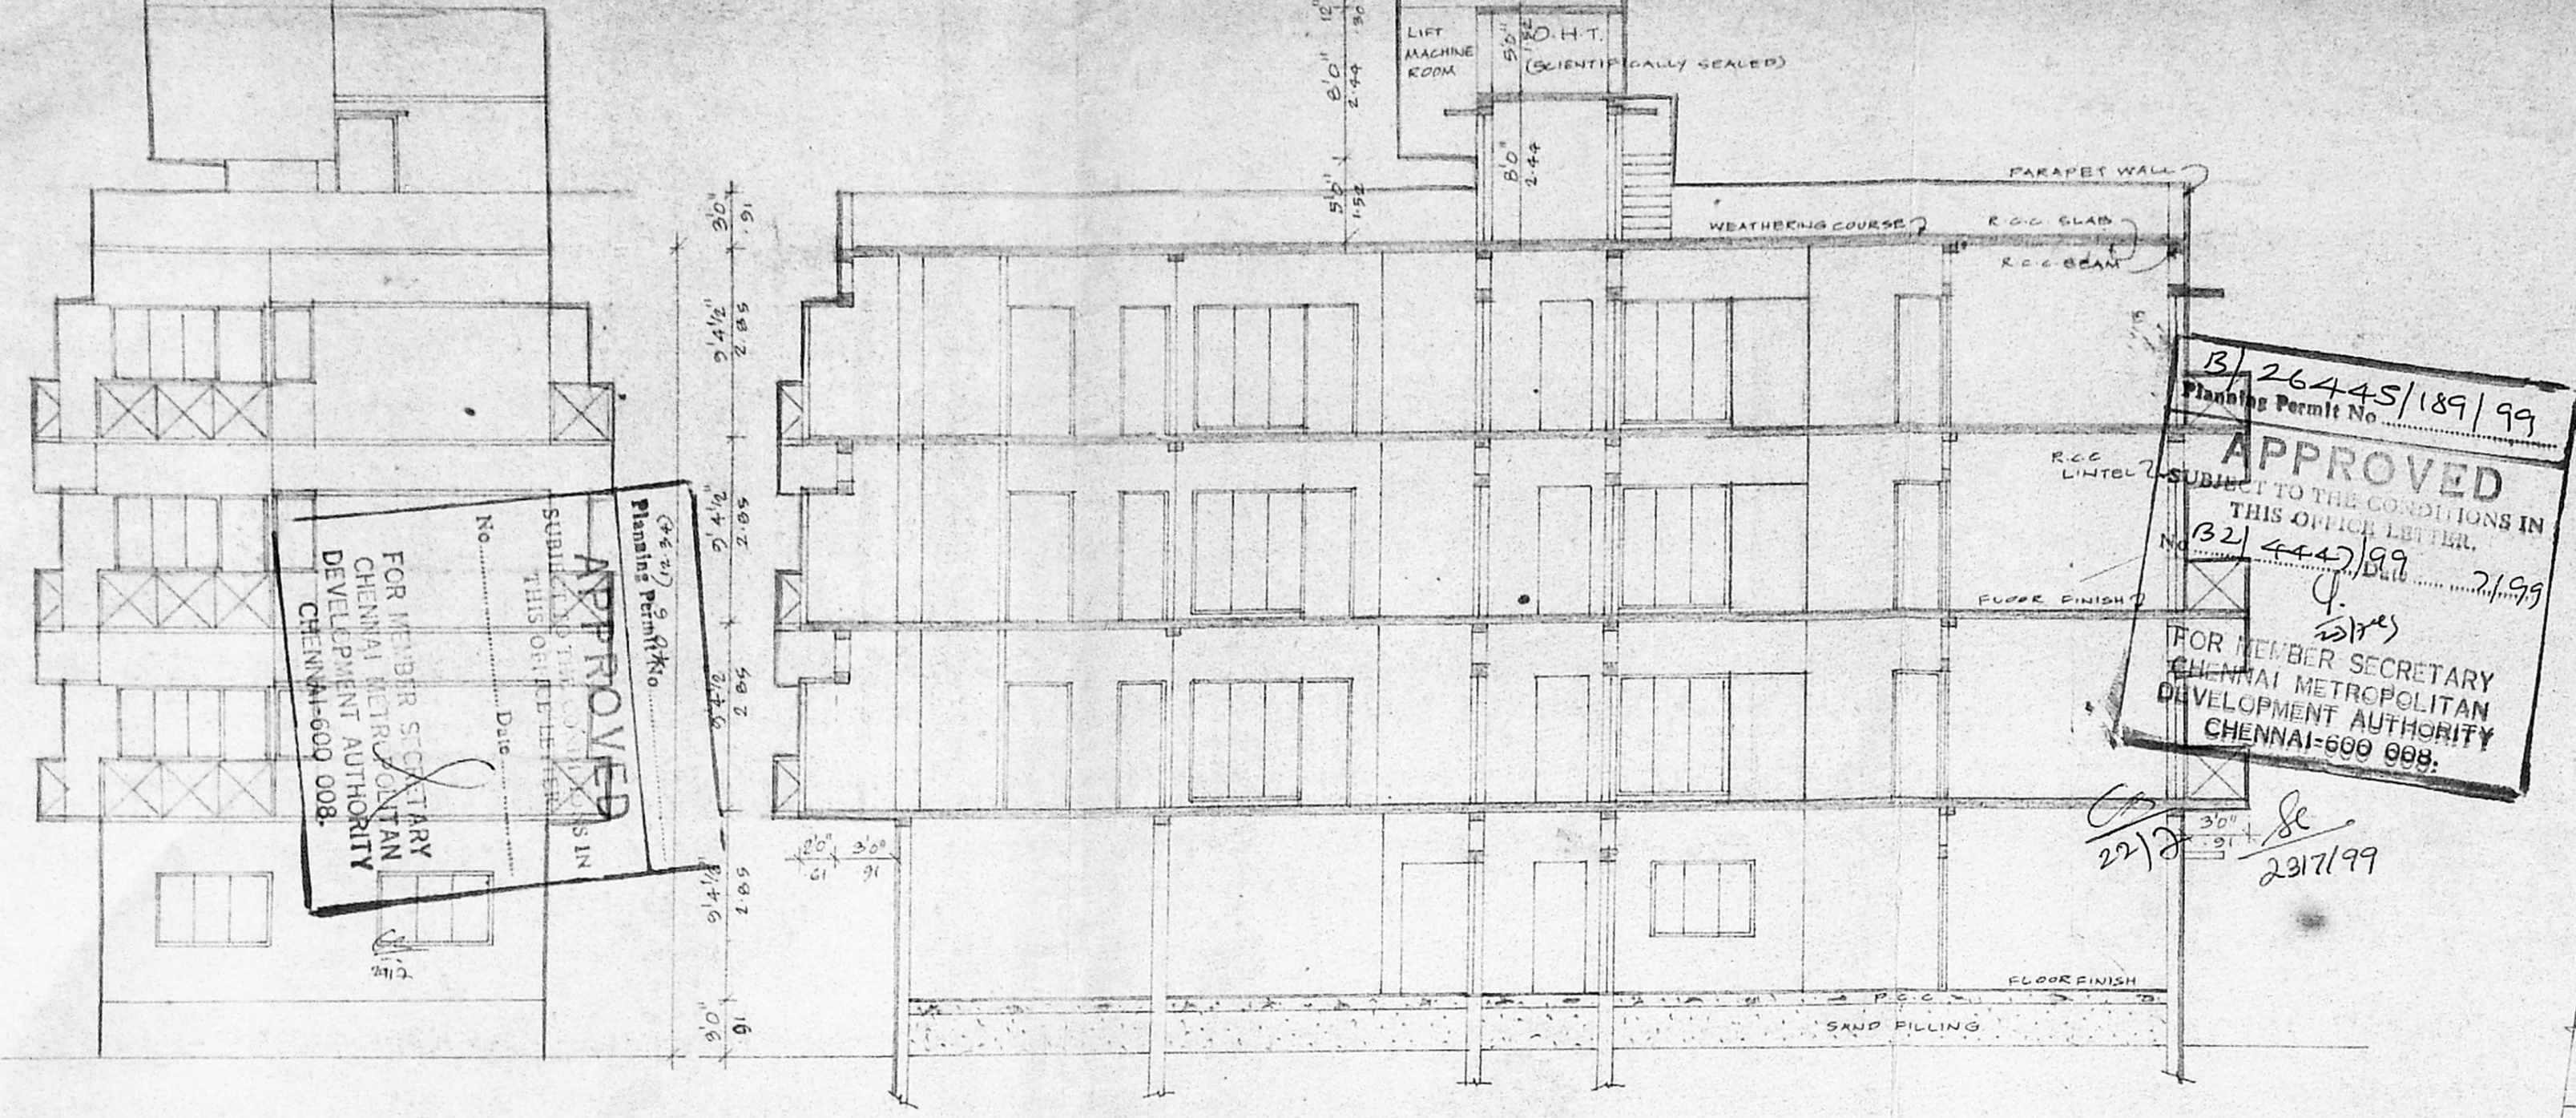

ELEVATION.


SECTION ON - AB

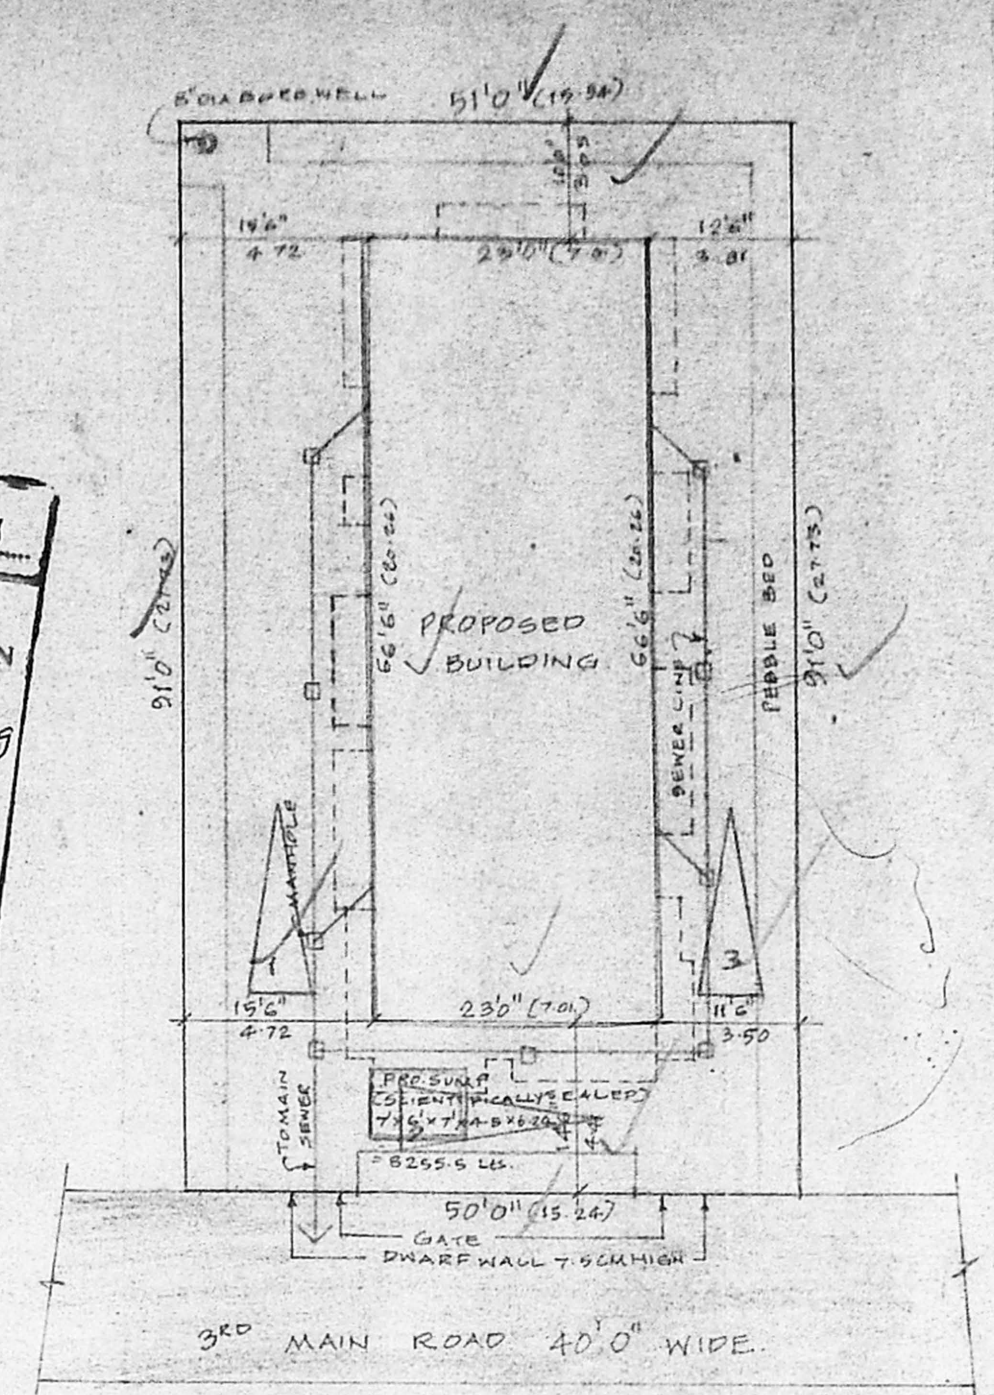


SITE PLAN (SCALE: 1"=160')

AREA STATEMENT.


FLAT NO.	SQ. FT.	VER. M.
10/6/199	4339.50	10.89
MAX. FLOOR	6835.25	17.23
GROUND FLOOR	1032.03	26.87
TYPICAL FLOOR (1ST, 2ND & 3RD)	5832.26	14.79
1751-12 X 3	6886.39	17.51
TOTAL	497.47	12.61
NON F.S-I	1.49	0.04
F.S-I PROVIDED	1.49	0.04
PLOT COVERAGE	42.46%	

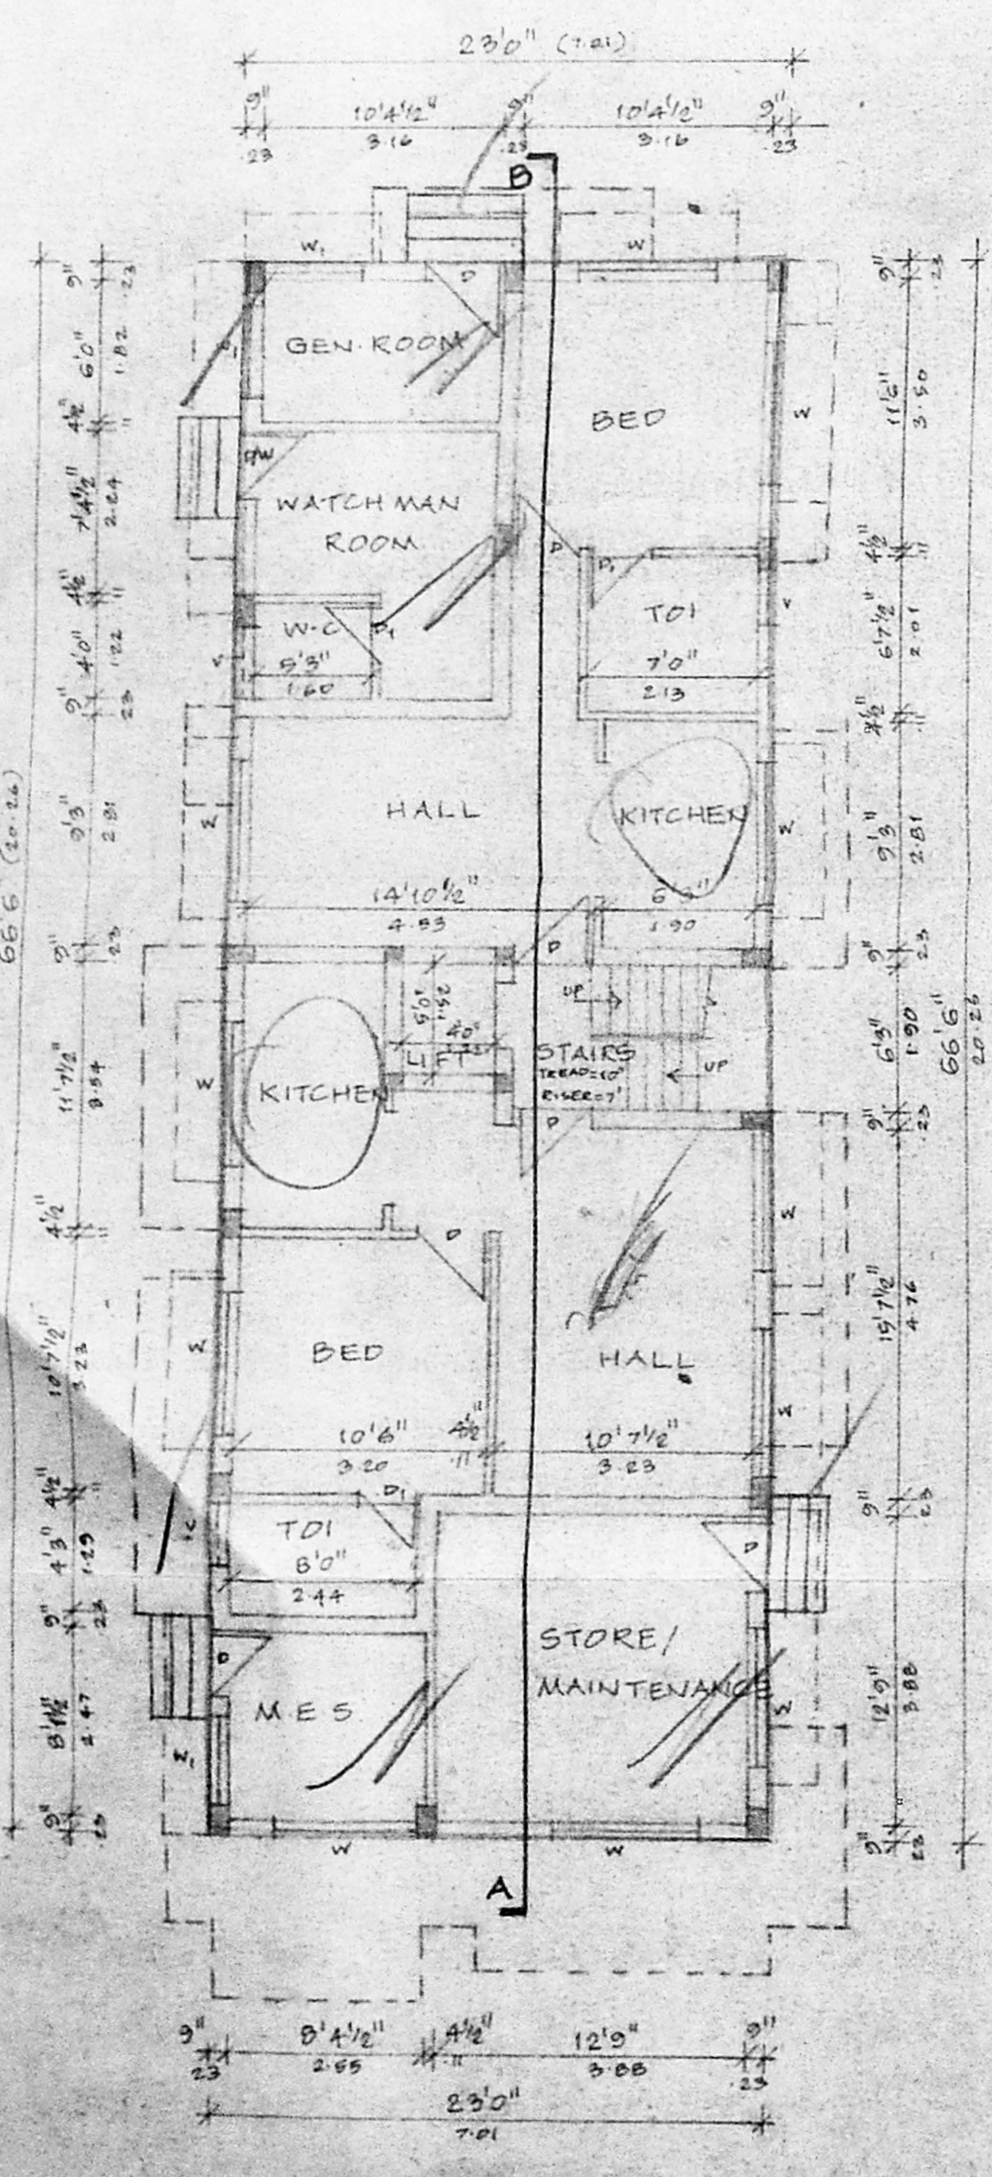


GROUND FLOOR PLAN

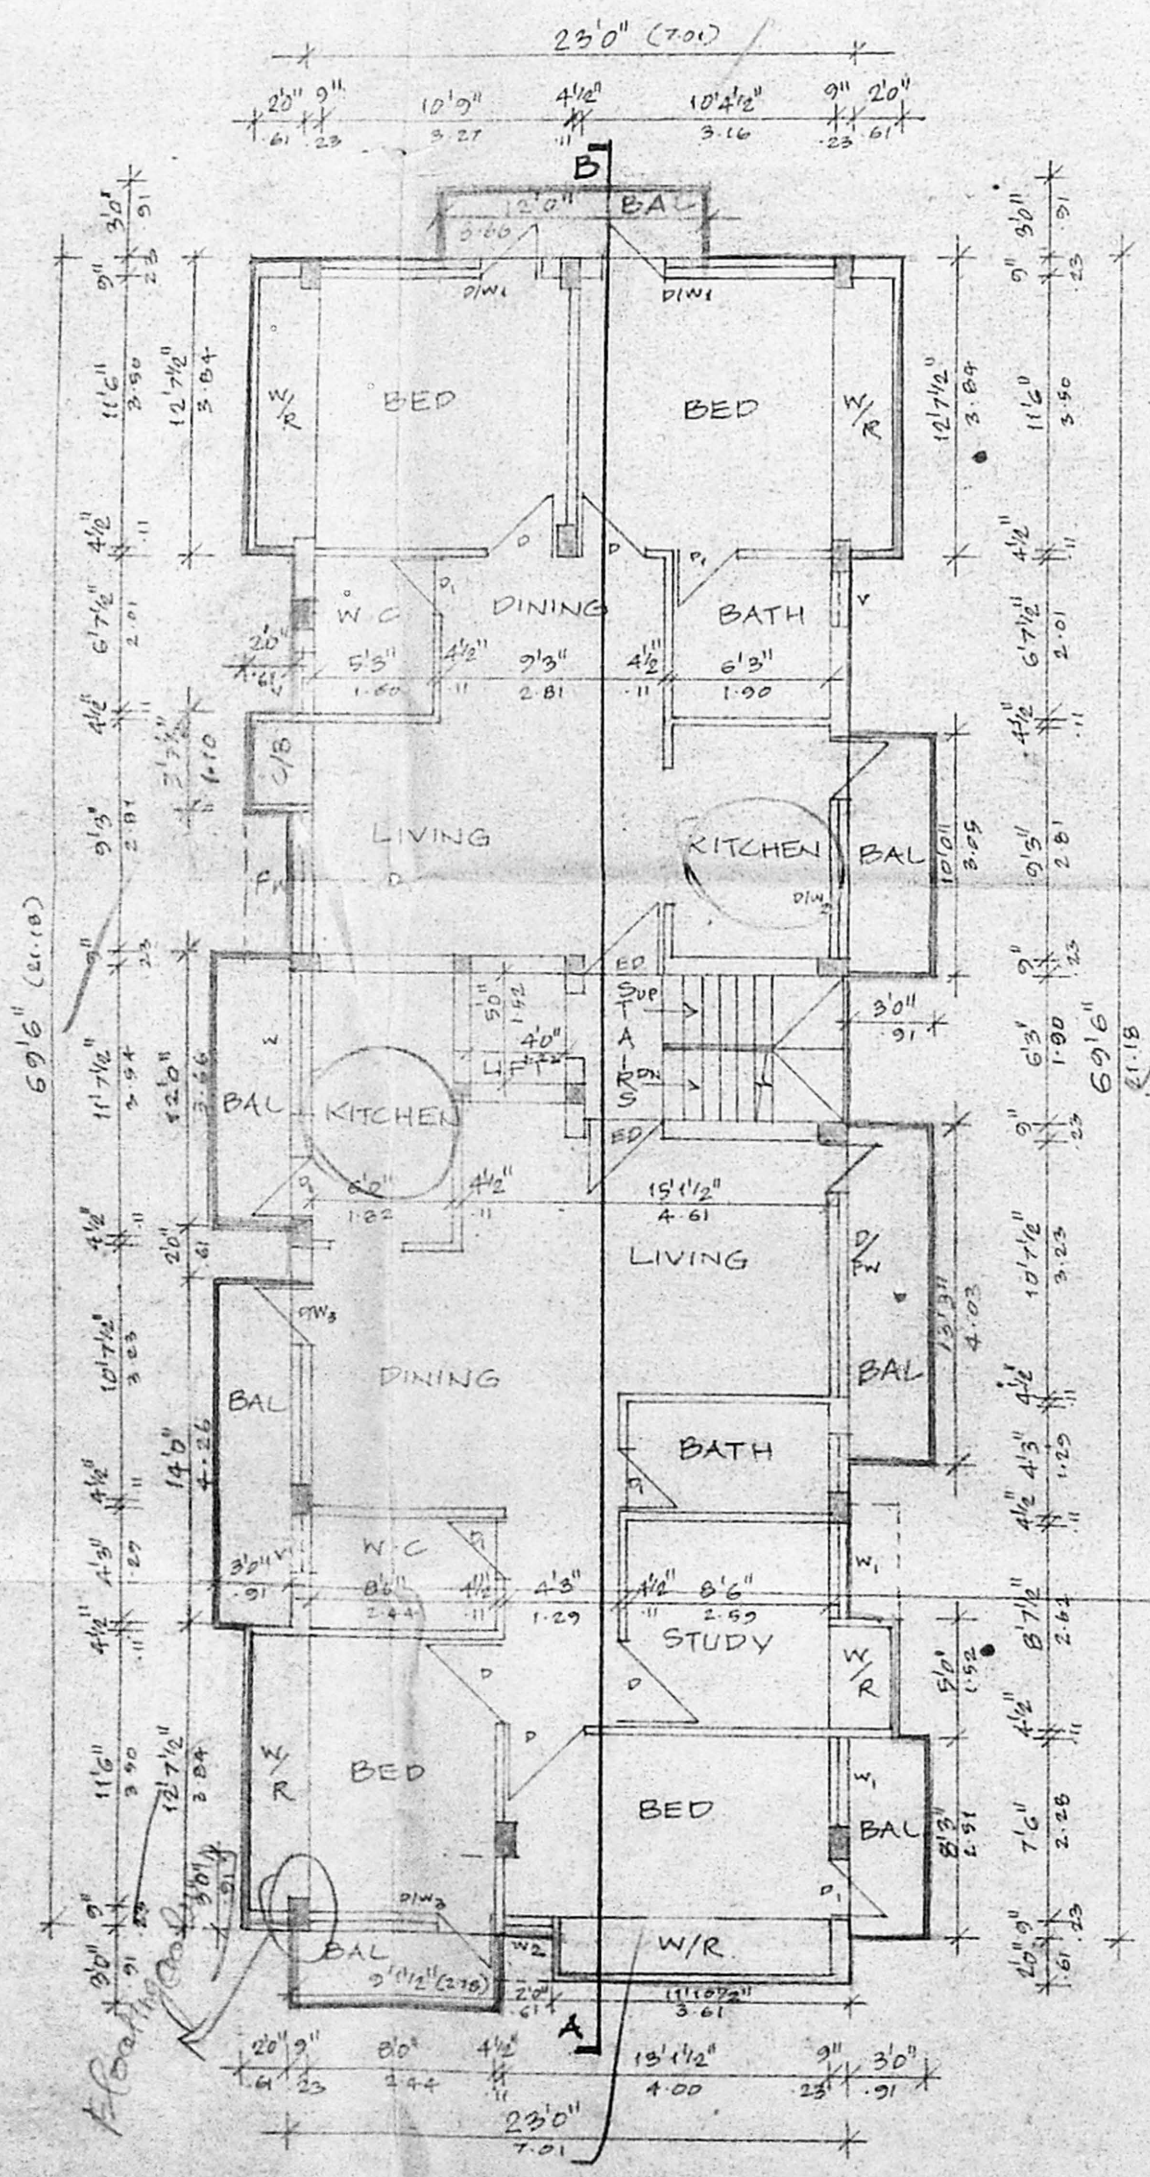


TYPICAL FLOOR PLAN (1<sup>ST</sup>, 2<sup>ND</sup> & 3<sup>RD</sup>)

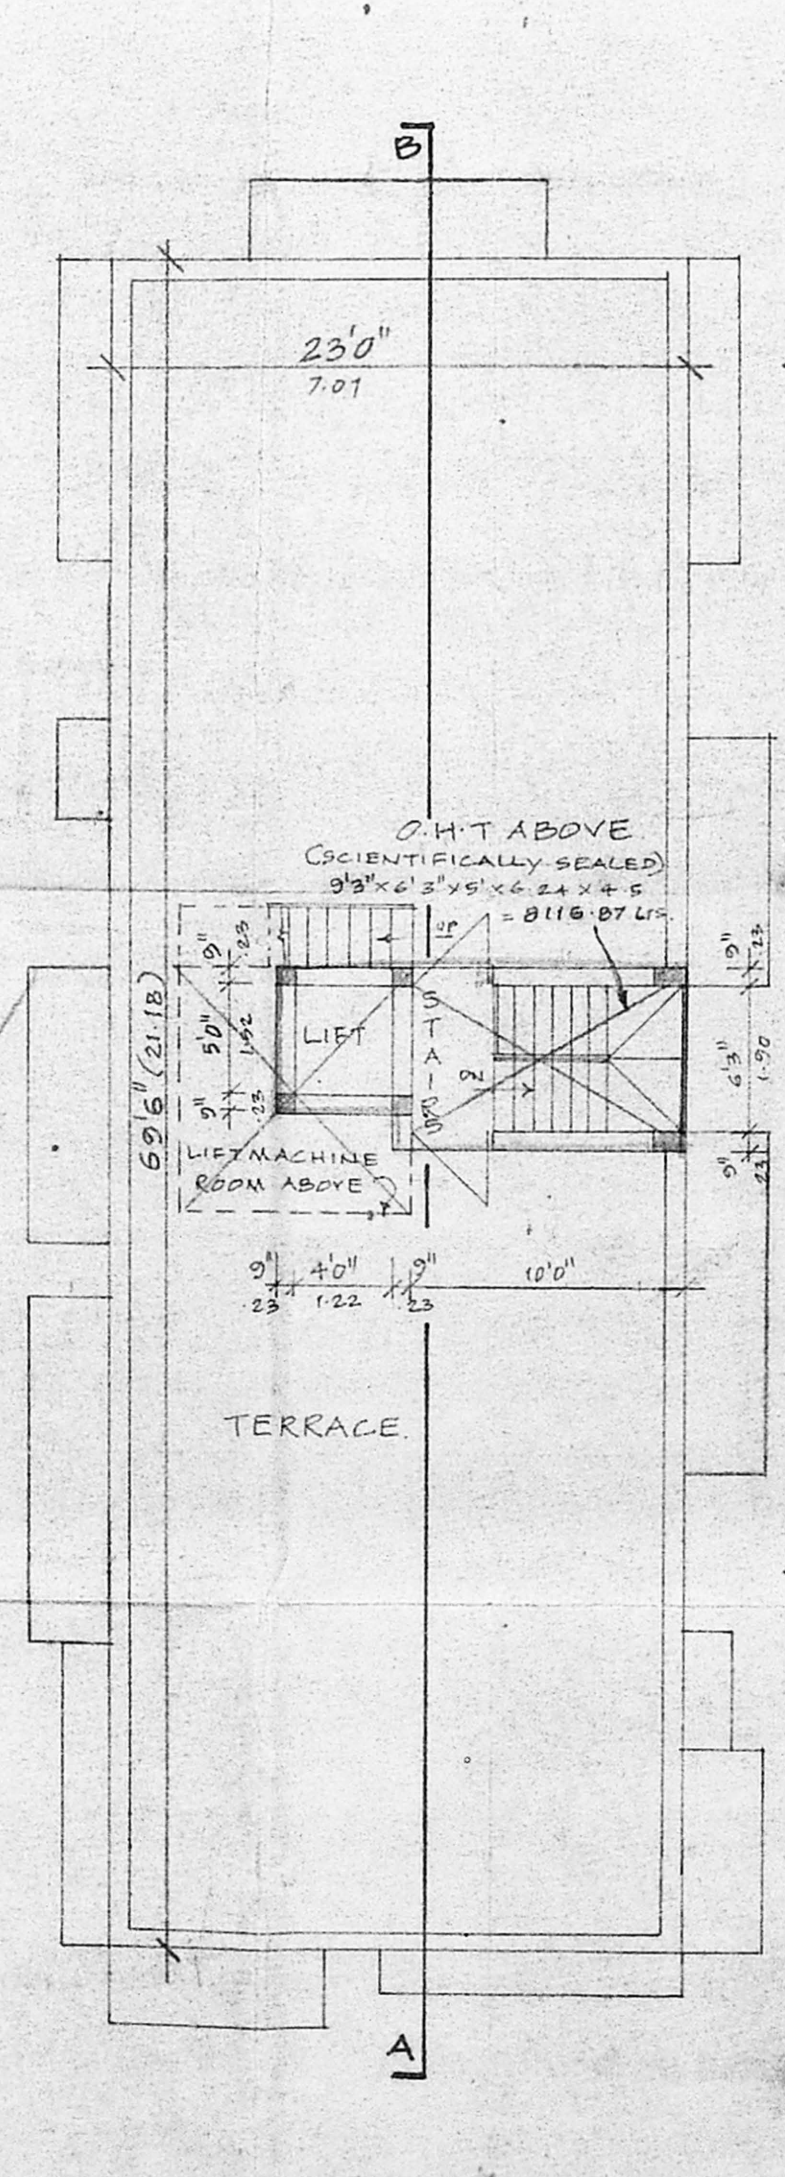


TERRACE FLOOR PLAN.

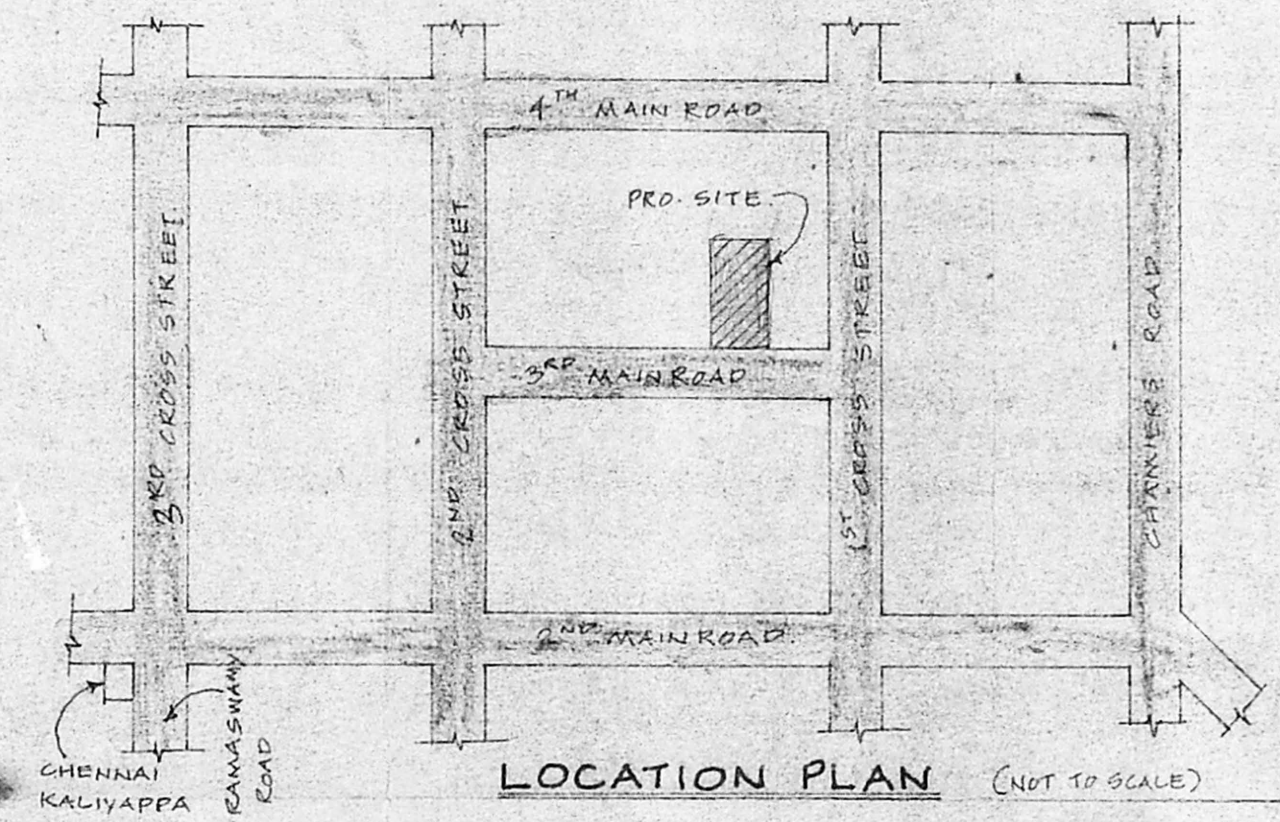


LOCATION PLAN (NOT TO SCALE)

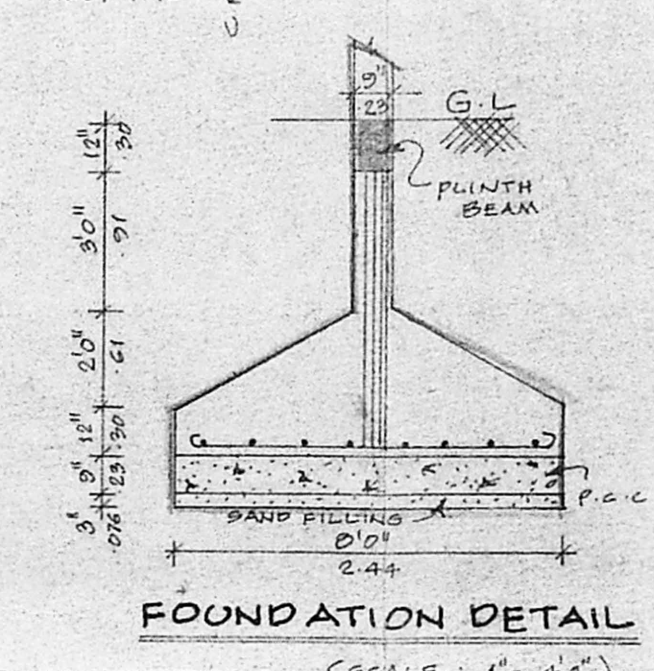


FOUNDATION DETAIL (SCALE: 1"=4')

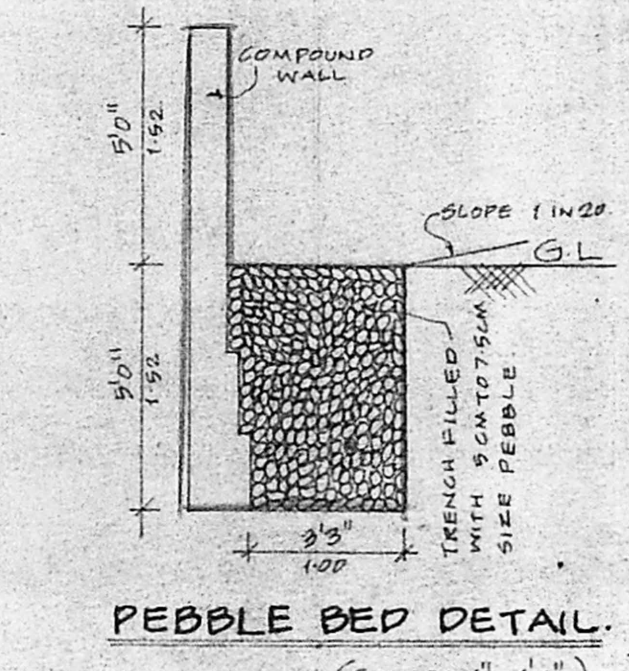

PEBBLE BED DETAIL (SCALE: 1"=4')

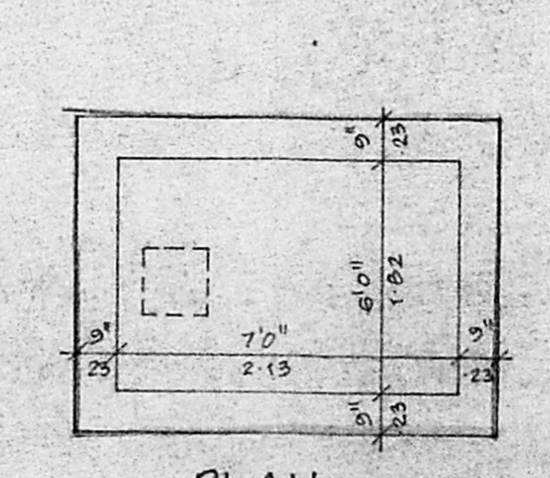

PLAN

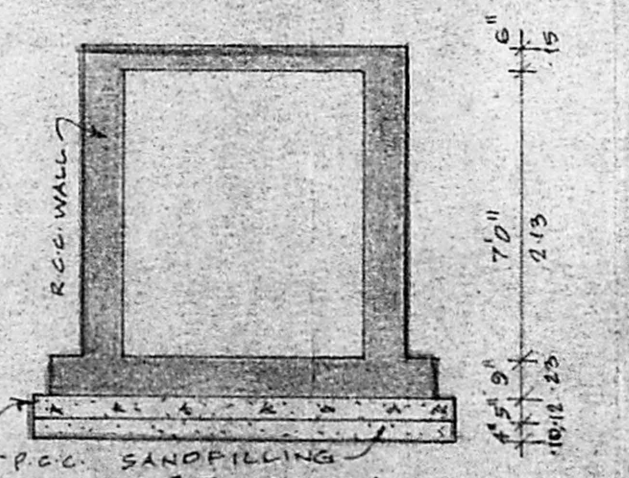

SECTION

SUMP DETAIL (SCALE: 1"=4')

SCHEDULE OF JOINERIES.

D	DOOR	3'0" x 7'0"
D1	DOOR	2'0" x 7'0"
DW	DOOR CUM WINDOW	7'0" x 7'0"
DW1	DOOR CUM WINDOW	0'0" x 7'2"
DW2	DOOR CUM WINDOW	4'0" x 7'0"
DW3	DOOR CUM WINDOW	0'0" x 7'0"
W	WINDOW	4'0" x 4'0"
W1	WINDOW	4'0" x 4'0"
W2	WINDOW	2'0" x 4'0"
D/FW	FRENCH WINDOW	10'0" x 2'0"
V	VENTILATOR	2'0" x 2'0"
FW	FRENCH WINDOW	6'0" x 7'0"

SCALE: 1"=8'0" (OR) 1:100

COLOUR INDEX.

PROPOSED BUILDING	(Symbol)
EXISTING ROAD	(Symbol)
SITE BOUNDARY	(Symbol)

Prepared by: M. Srinivasan, N. Rajalakshmi, N. Prema  
 (P.A. HOLDER REPRESENTS)  
 1. N. CHANDRASEKARAN  
 2. SHYAMALA SUNDARAM  
 3. RAJALAKSHMI SAMBO.  
 OWNER: SDA. PREMA GOVINDAN

Authored by:  
 K. SELVAM, B.E., AMIE, C.Eng (I), A.I.V.  
 Consulting Civil Engineer Chartered Engineer  
 Approved Valuer, Licensed Surveyor  
 Class-I, Reg No: 319/98-99  
 Corporation of Chennai & Ambattur Municipality  
 No. 1/370, Agappair East,  
 CHENNAI-600 050.