
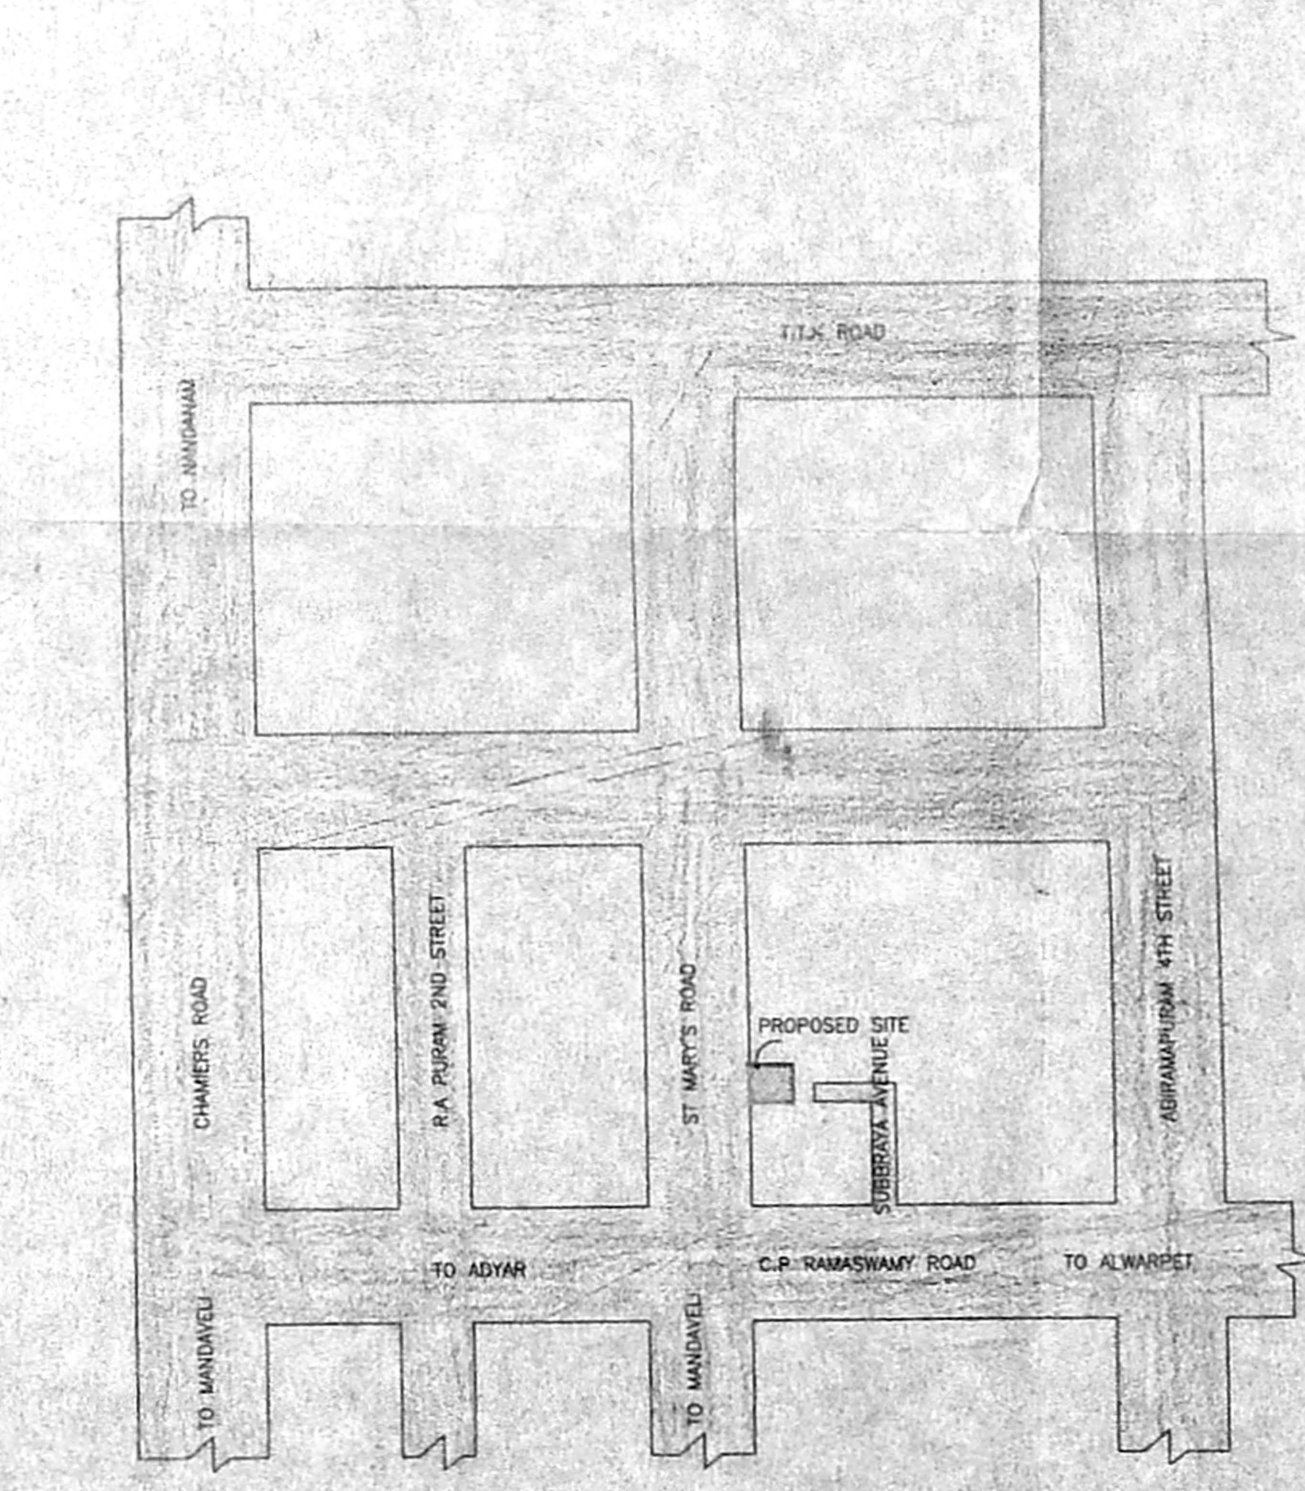
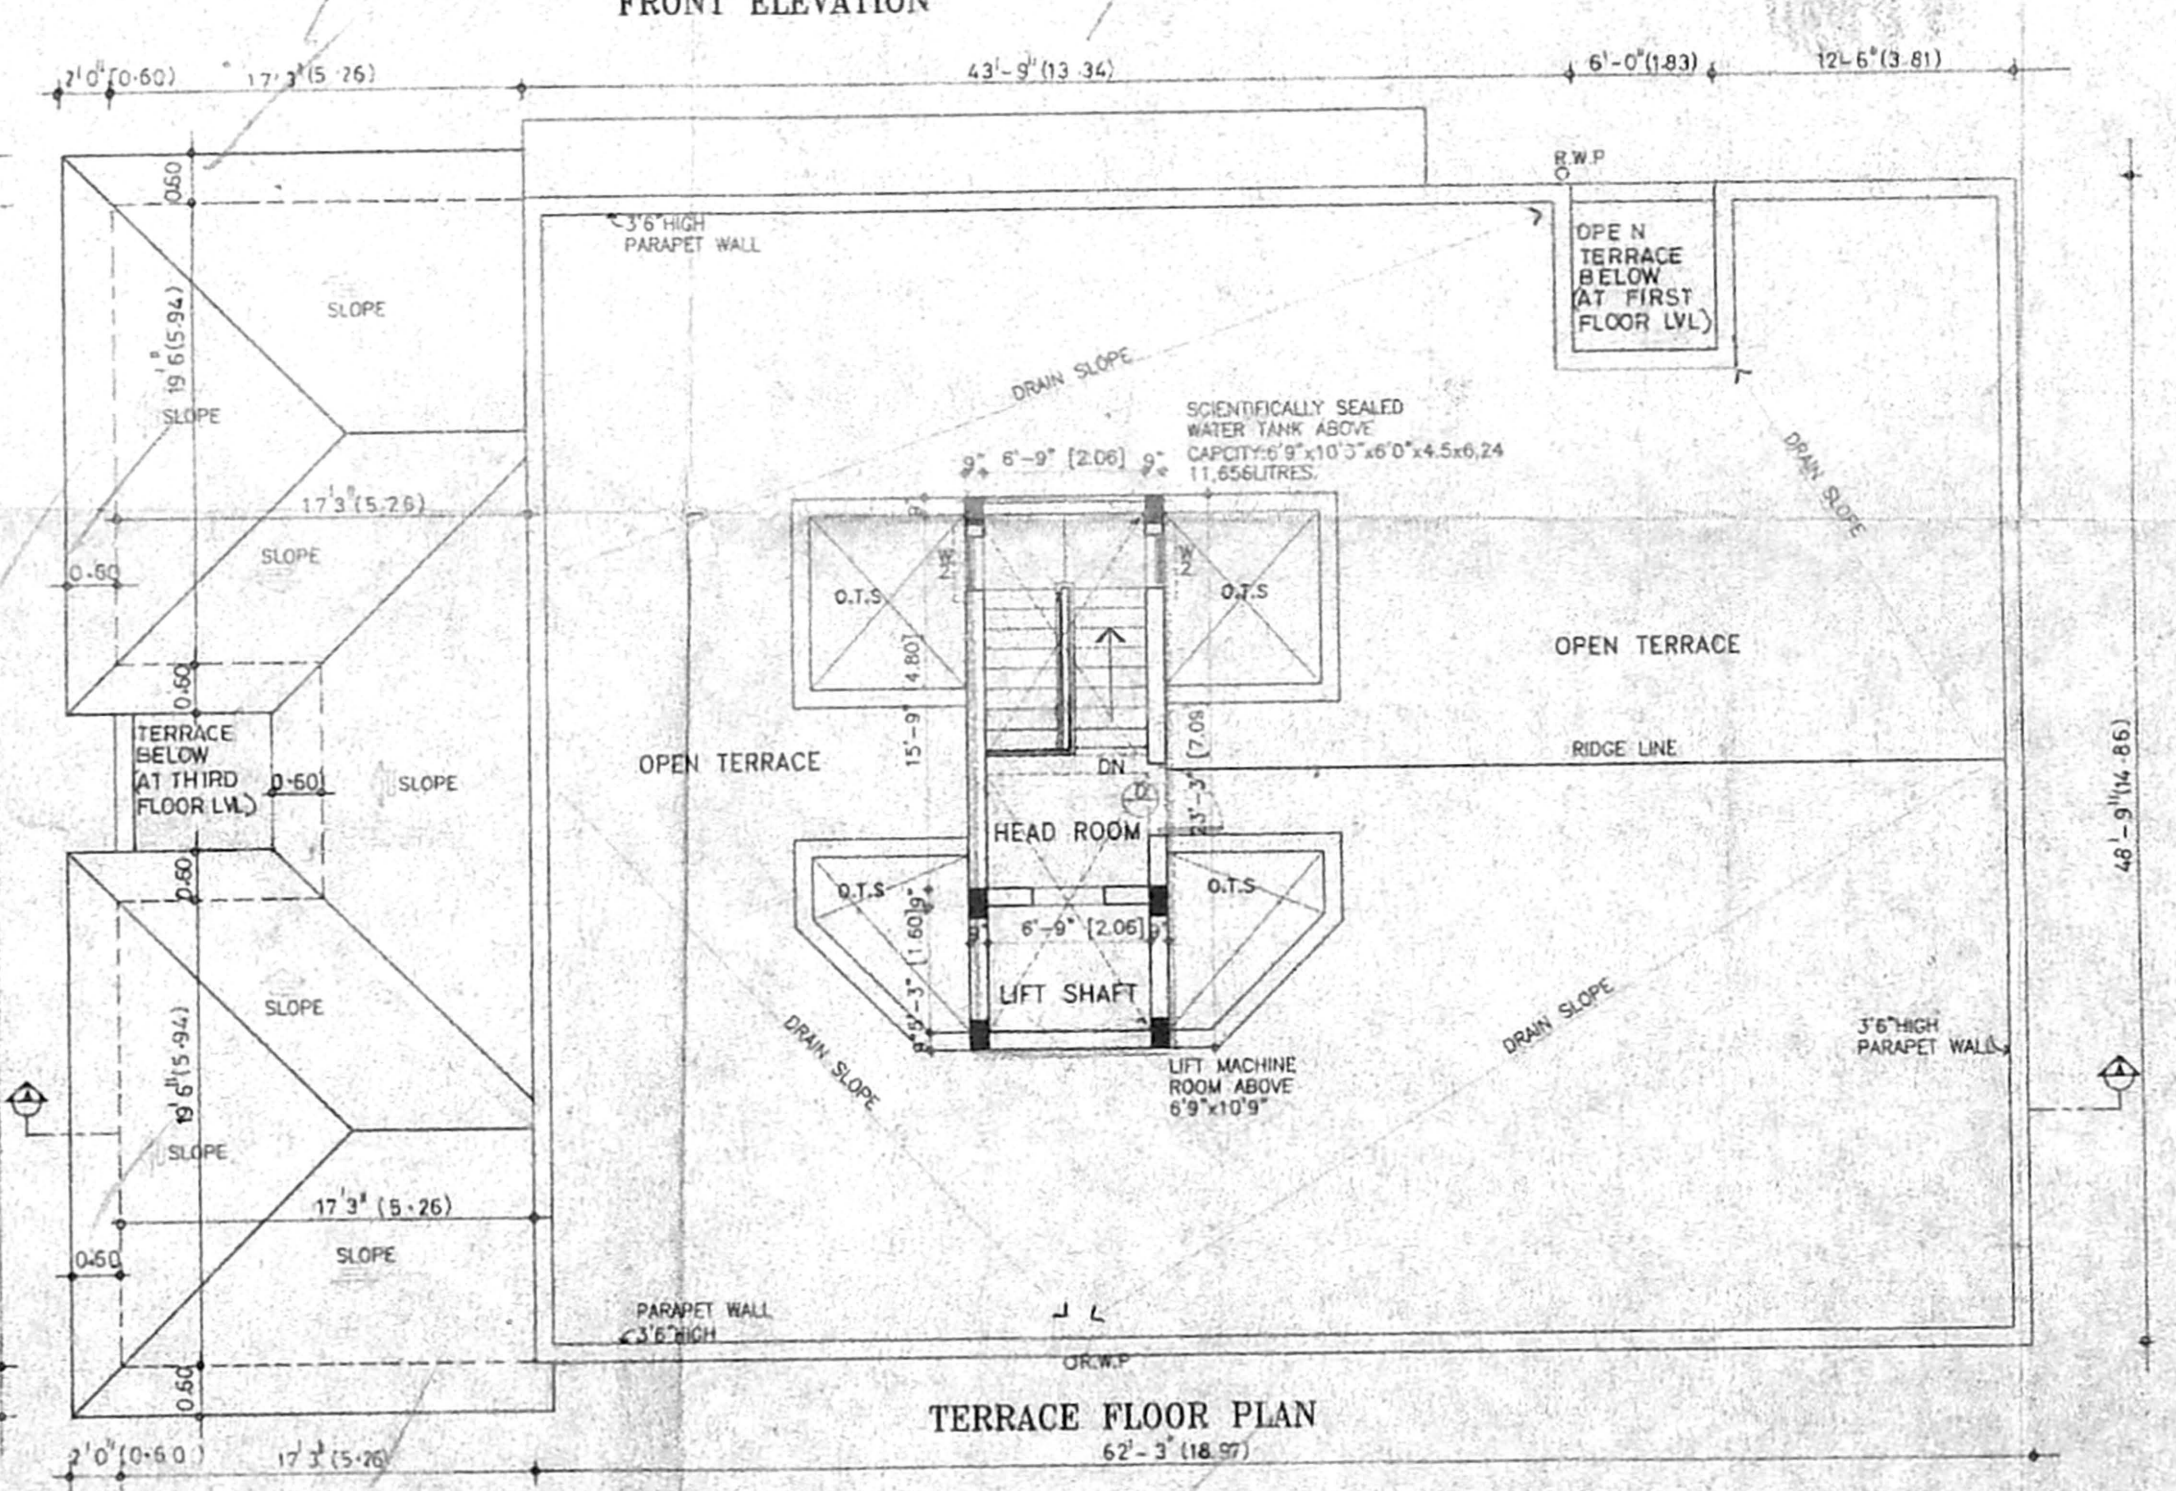


SCHEDULE OF JOINERY

TYPE	DESCRIPTION	QTY	REMARKS
MD	MAIN DOOR	4	4'-0" x 7'-0"
ED	ENTRANCE DOOR	3	3'-0" x 7'-0"
FD	FLOOR DOOR	3	3'-0" x 7'-0"
D	DOOR	2	2'-0" x 7'-0"
Q1	DOOR	2	2'-0" x 7'-0"
D1/W	DOOR CLIM WINDOW	2	2'-0" x 7'-0"
D2/W	DOOR CLIM WINDOW	2	2'-0" x 7'-0"
W	WINDOW	6	6'-0" x 4'-0"
W1	WINDOW	4	4'-0" x 4'-0"
W2	WINDOW	2	2'-0" x 4'-0"
W3	WINDOW	1	1'-0" x 4'-0"
KW	KITCHEN WINDOW	4	4'-0" x 3'-0"
FD	FRENCH DOOR	8	8'-0" x 7'-0"
V	VENTILATOR	2	2'-0" x 3'-0"
V1	VENTILATOR	1	1'-0" x 3'-0"
V2	VENTILATOR	1	1'-0" x 3'-0"

CMDA (B) No. 1/12
 C.No. B.217396(99)
 Serutiny P.A. 9/17
 8/97



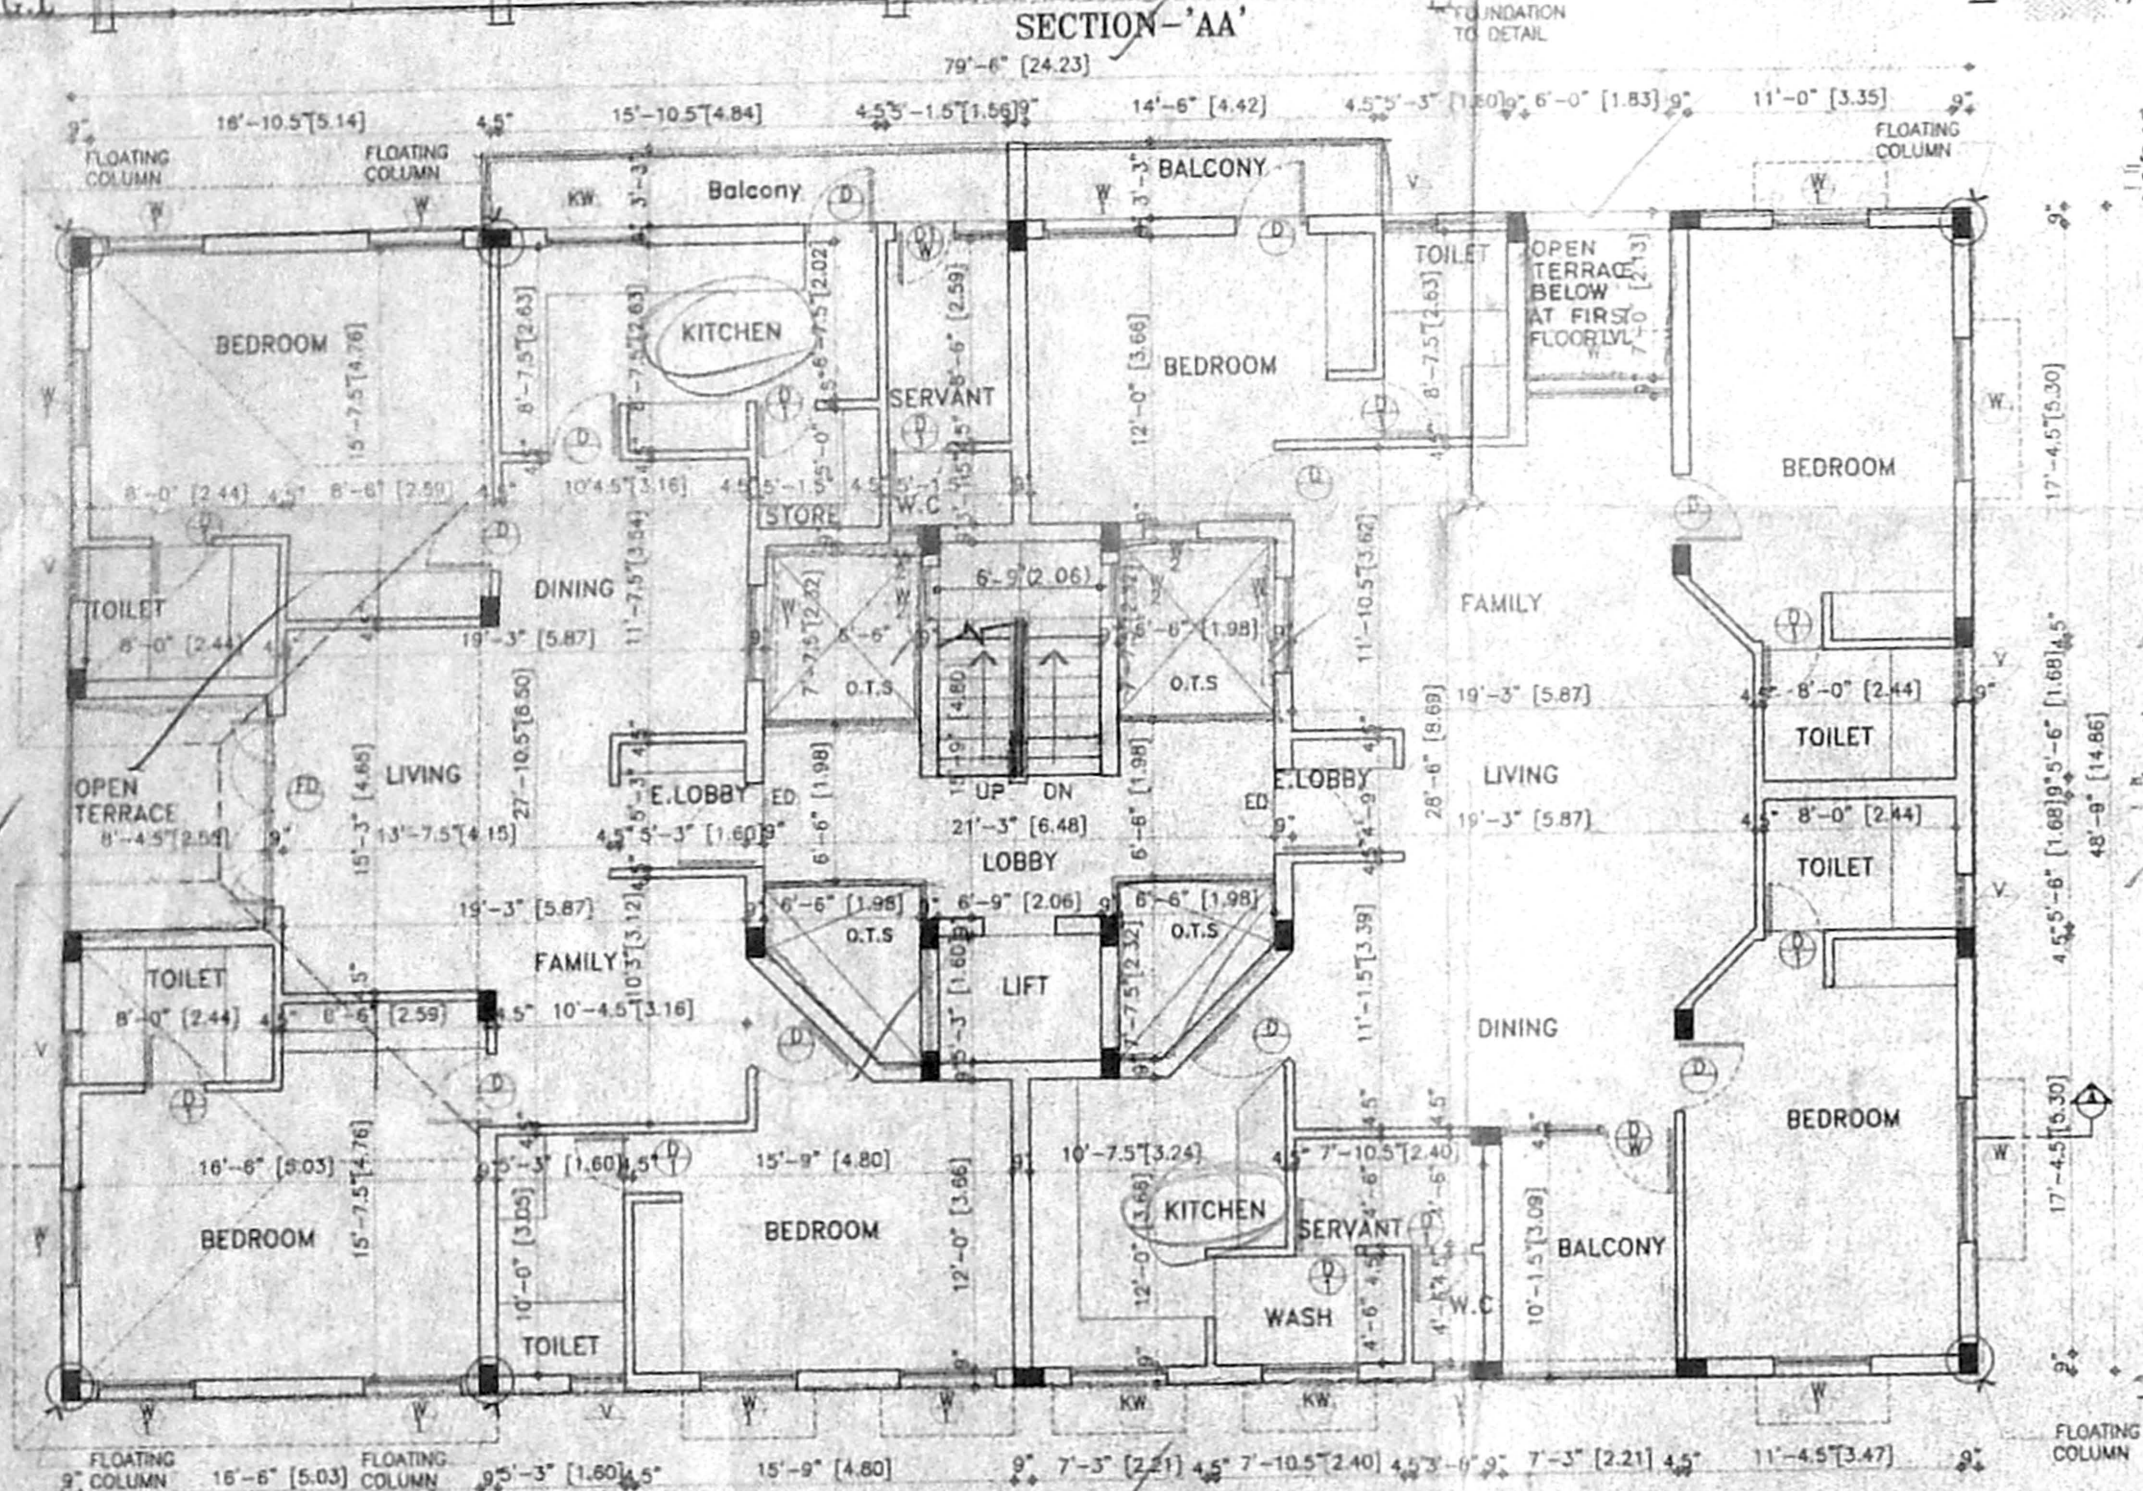


AREA STATEMENT
 PLOT AREA - 8938.00 s.ft 830.34 SQ.M
 ALL FSI - 13407.00 s.ft 1245.51 SQ.M
 GROUND - 2056.91 s.ft 191.16 sq.m
 FIRST - 3787.32 s.ft 351.98 sq.m
 SECOND - 3787.32 s.ft 351.98 sq.m
 THIRD - 3705.67 s.ft 344.39 sq.m
 TOTAL - 13337.22 s.ft 1239.51 sq.m
 CARPARKING - 1642.16 s.ft 152.61 sq.m

EST. ACHIEVED - 1.92
 PLOT COVERAGE - 42.84 %
 COLOR INDICATION
 PROPOSED BUILDING
 PLOT BOUNDARY
 ROAD ACCESS
 SEWER LINE
 WATER LINE



OWNER'S SIGNATURE
S. Venkataram

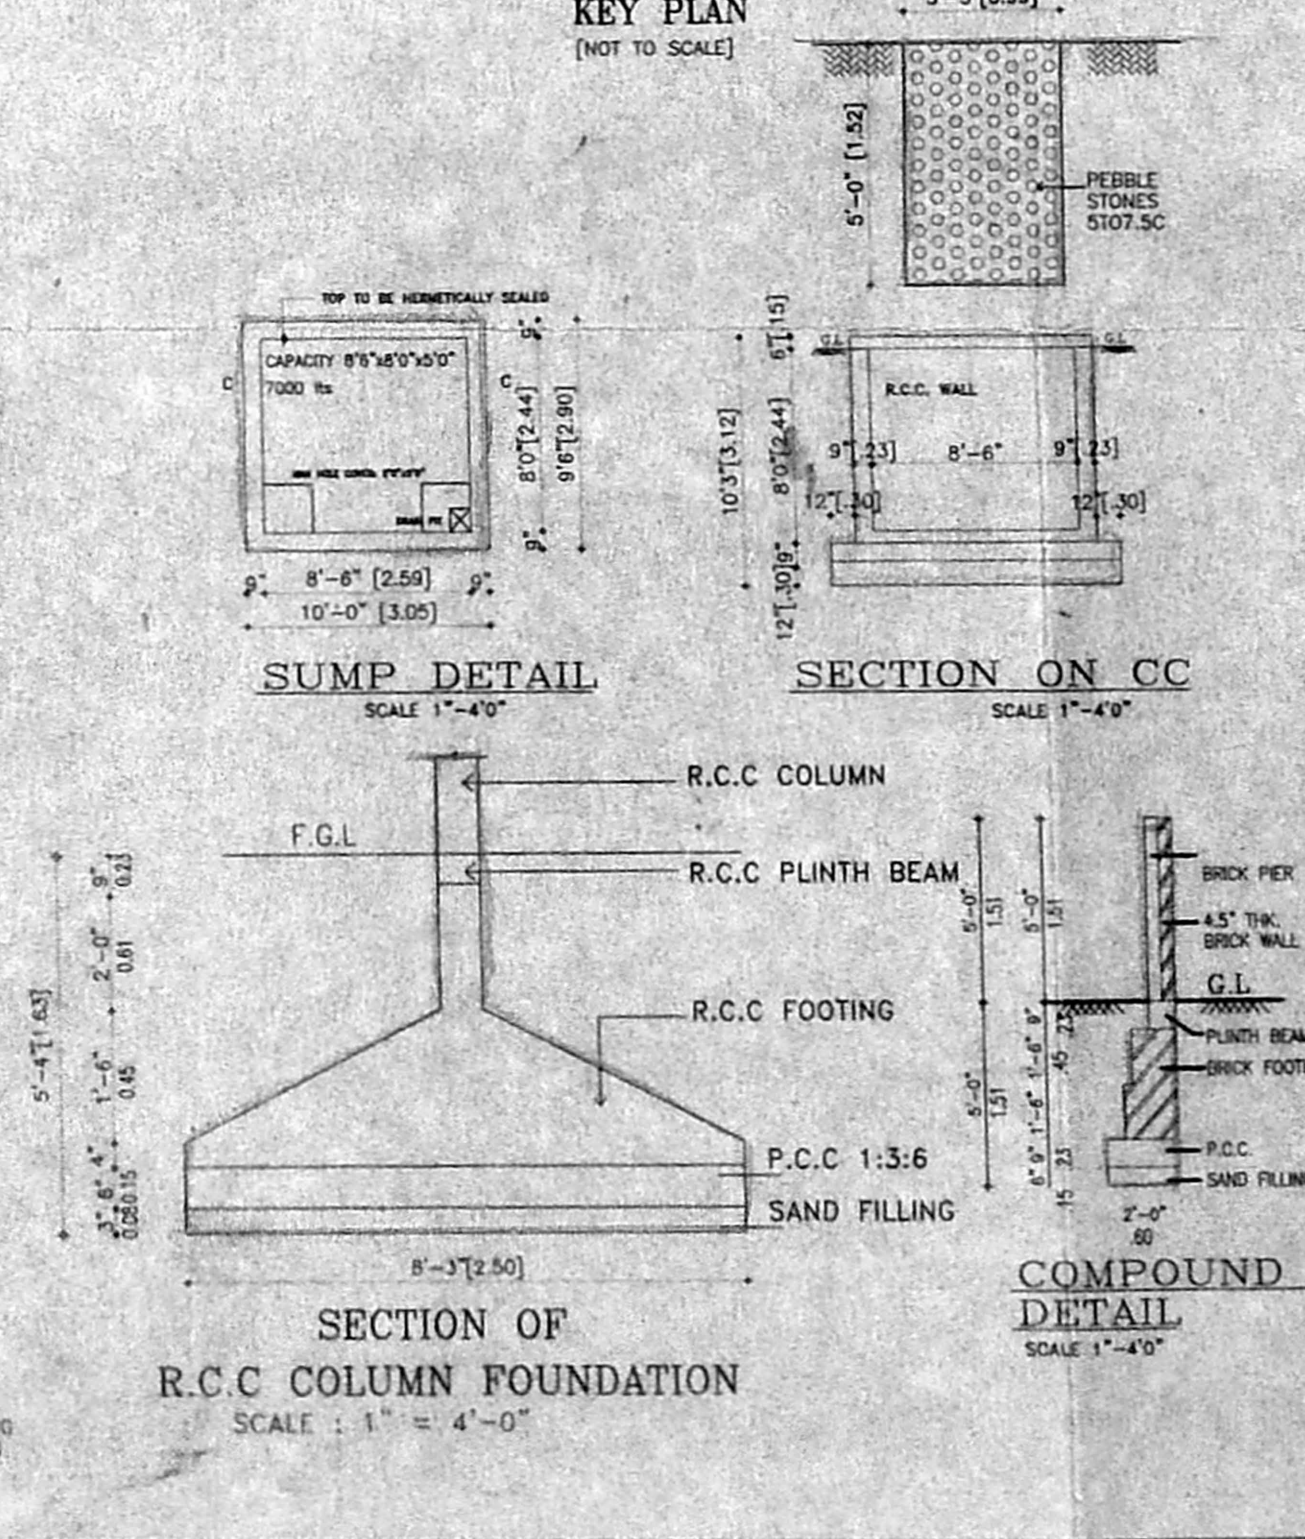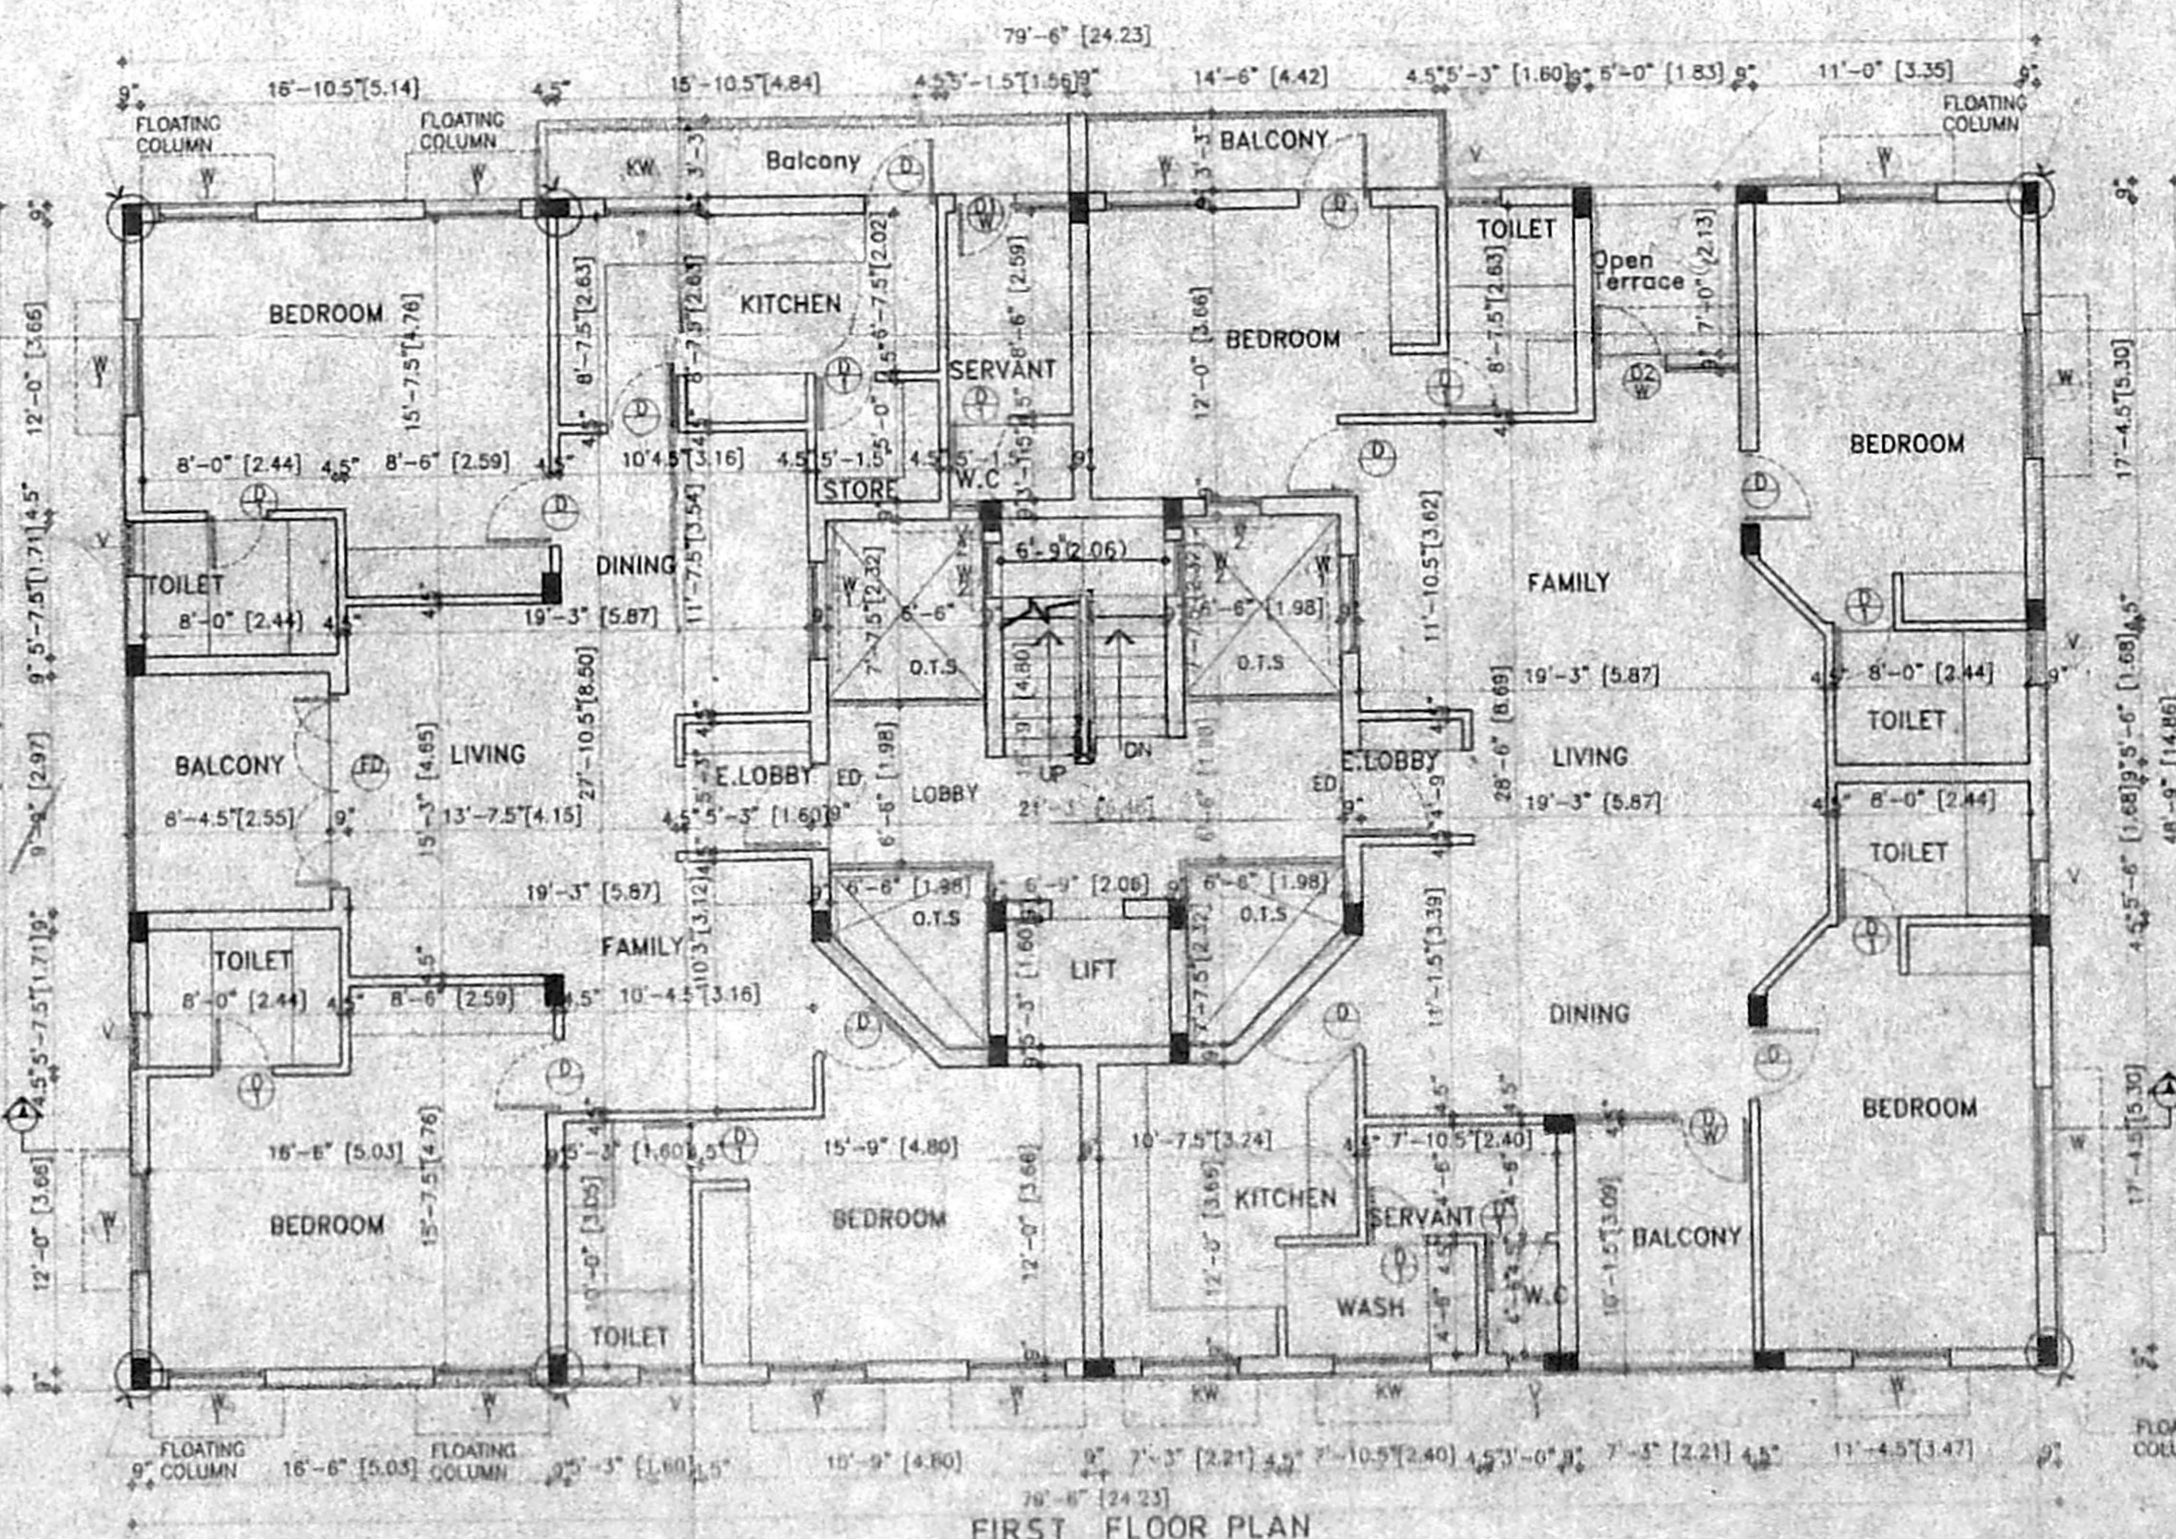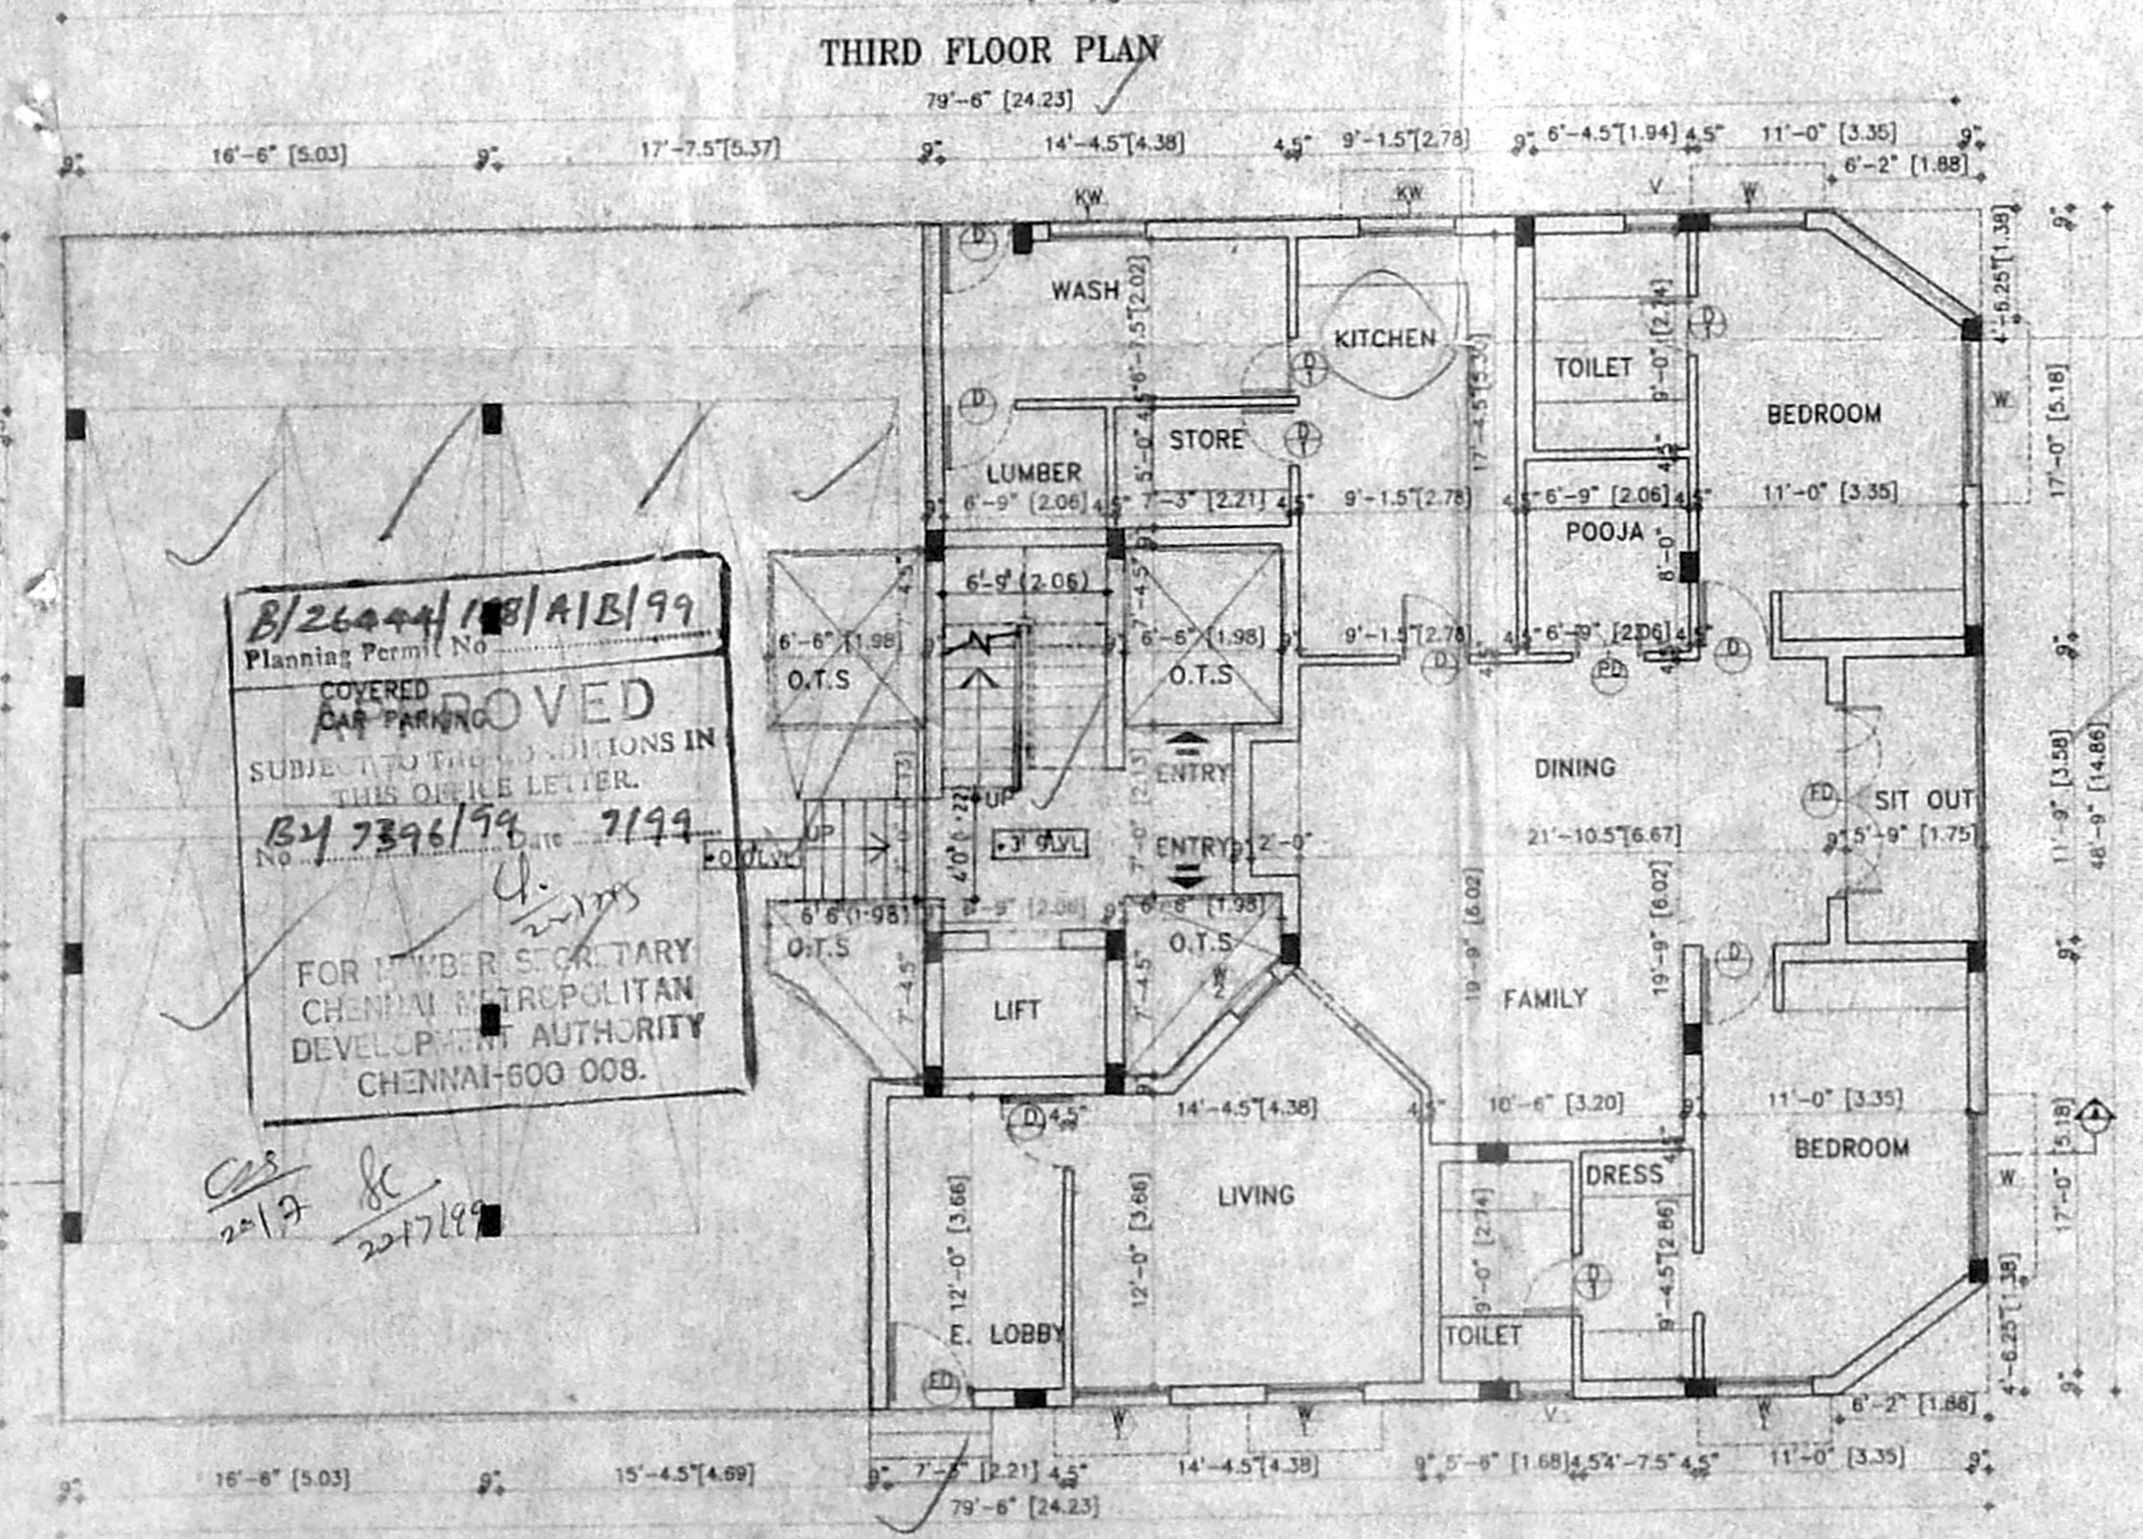

LICENSED SURVEYOR
A. VENKATARAM, ARCHT.
 ARCHT. LICENSED SURVEYOR
 Class-1, No.331,
 128, T.T.K. ROAD,
 ALWARPET, MADRAS-600 013
 TEL NO: 4997465.

nataraj & venkat
 Architects
 128, T. T. K. Road,
 Alwarpet,
 Madras - 18.
 Tel : 499 74 65

PROPOSED APARTMENT BUILDING AT
 DOOR NO:- 189 ST MARY'S ROAD,
 RAJA ANNAMALAI PURAM, CHENNAI.
 RS NO:-3667/32 3667/33,
 BLOCK NO-72 MYLAPORE,
 TRIPLICANE TALUK,
 CHENNAI DIST.

DRAWING TITLE
CORPORATION DRAWING
 DRAWN BY: R. MALATHI
 CHECKED BY: SHEET No. 001
 SCALE: 1"=8'-0"
 DATE: 15-03-99

B/26444/18/A1B/99
 Planning Permit No.
 COVERED CARPARKING
 SUBJECT TO THE REGULATIONS IN
 THIS OFFICE LETTER.
 B.Y. 7396/99 Date: 7/99
 FOR MEMBER'S CANTARY
 CHENNAI METROPOLITAN
 DEVELOPMENT AUTHORITY
 CHENNAI-600 008.


43 x 33.5
 43 x 33.5
 18/7/99



B/26444/158 B/B/99
 Planning Permit No.

APPROVED

SUBJECT TO THE CONDITIONS IN

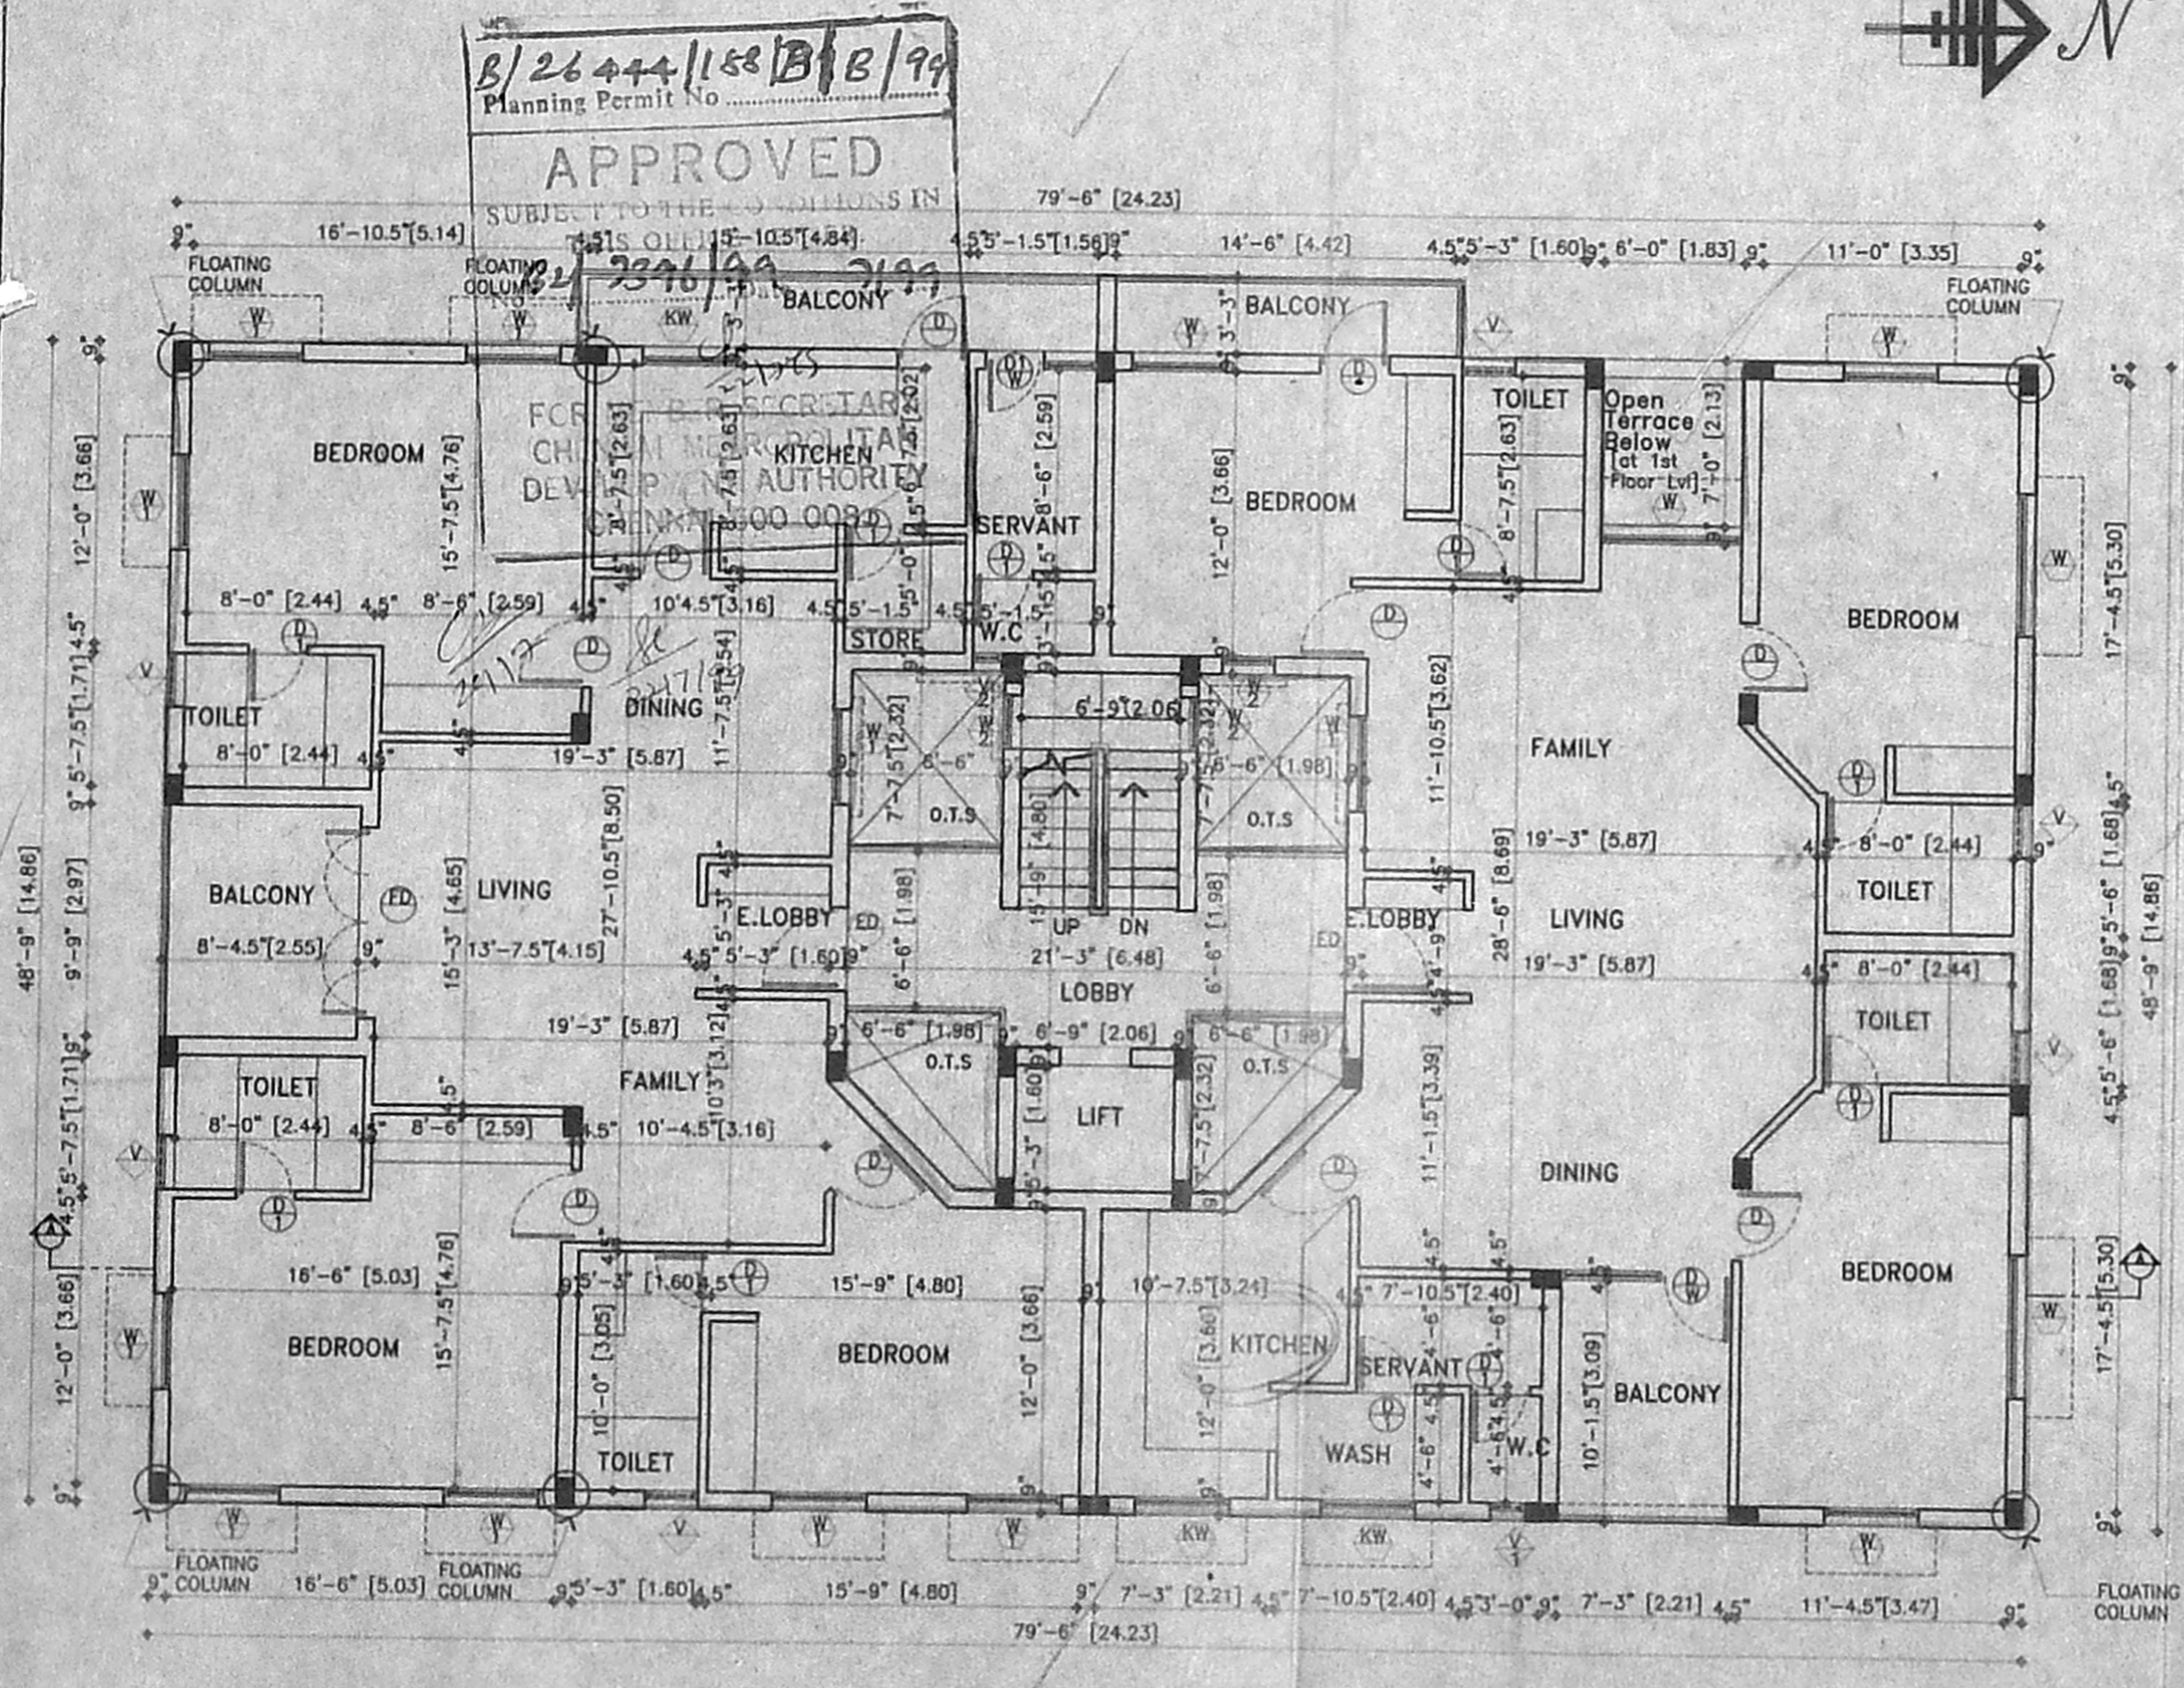

SECOND FLOOR PLAN

SCHEDULE OF JOINERY.		
TYPE	DESCRIPTION	SIZE
ED	ENTRANCE DOOR	3'-6" x 7'-0"
D	DOOR	3'-0" x 7'-0"
D1	DOOR	2'-6" x 7'-0"
D/W	DOOR CUM WINDOW	3'-0" x 7'-0"
D1/W	DOOR CUM WINDOW	2'-6" x 7'-0"
W	WINDOW	6'-0" x 4'-6"
W1	WINDOW	4'-0" x 4'-6"
W2	WINDOW	2'-3" x 4'-6"
KW	KITCHEN WINDOW	4'-0" x 3'-4"
FD	FRENCH DOOR	8'-0" x 7'-0"
V	VENTILATOR	2'-3" x 3'-4"
V1	VENTILATOR	1'-6" x 3'-4"
V2	VENTILATOR	1'-3" x 3'-4"

COLOR INDICATION
 PROPOSED BUILDING

CMDA (B) No. 1
 OWNER'S SIGNATURE
 C. No. 217296/99
 Asst. *S. Venkatesh*
 P.A. *Ch*

LICENSED SURVEYOR
A.P. 9/7
A. VENKAT, B.A., B.P.H.
 ARCHITECT, LICENSED SURVEYOR
 Class - I, No. 331.
 128, T.T.K. ROAD,
 ALWARPET, MADRAS-600 018
 TEL NO : 4997465.

nataraj & venkat
 Architects
 128, T. I. K. Road,
 Alwarpet,
 Madras - 18.
 Tel : 499 74 65

JOB TITLE
**PROPOSED APARTMENT BUILDING AT
 DOOR NO:- 189 ST MARY'S ROAD,
 RAJA ANNAMALAI PURAM, CHENNAI.
 RS NO:- 3667/32 3667/33,
 BLOCK NO-72 MYLAPORE,
 TRIPPLICANE TALUK,
 CHENNAI DIST.**

DRAWING TITLE
CORPORATION DRAWING

DRAWN : R. MALATHI	CHECKED :	SHEET No. 002
SCALE : 1"=8'-0"	DATE : 31-05-99	