




CMDA (B) No. 1
 C.No. 22-1/21199
 Surveying
 1m width & 1.5m depth
 PIT FILLED WITH ROUNDED
 PEBBLES 5 TO 7.5cm SIZE
 A.P.
 D.P.

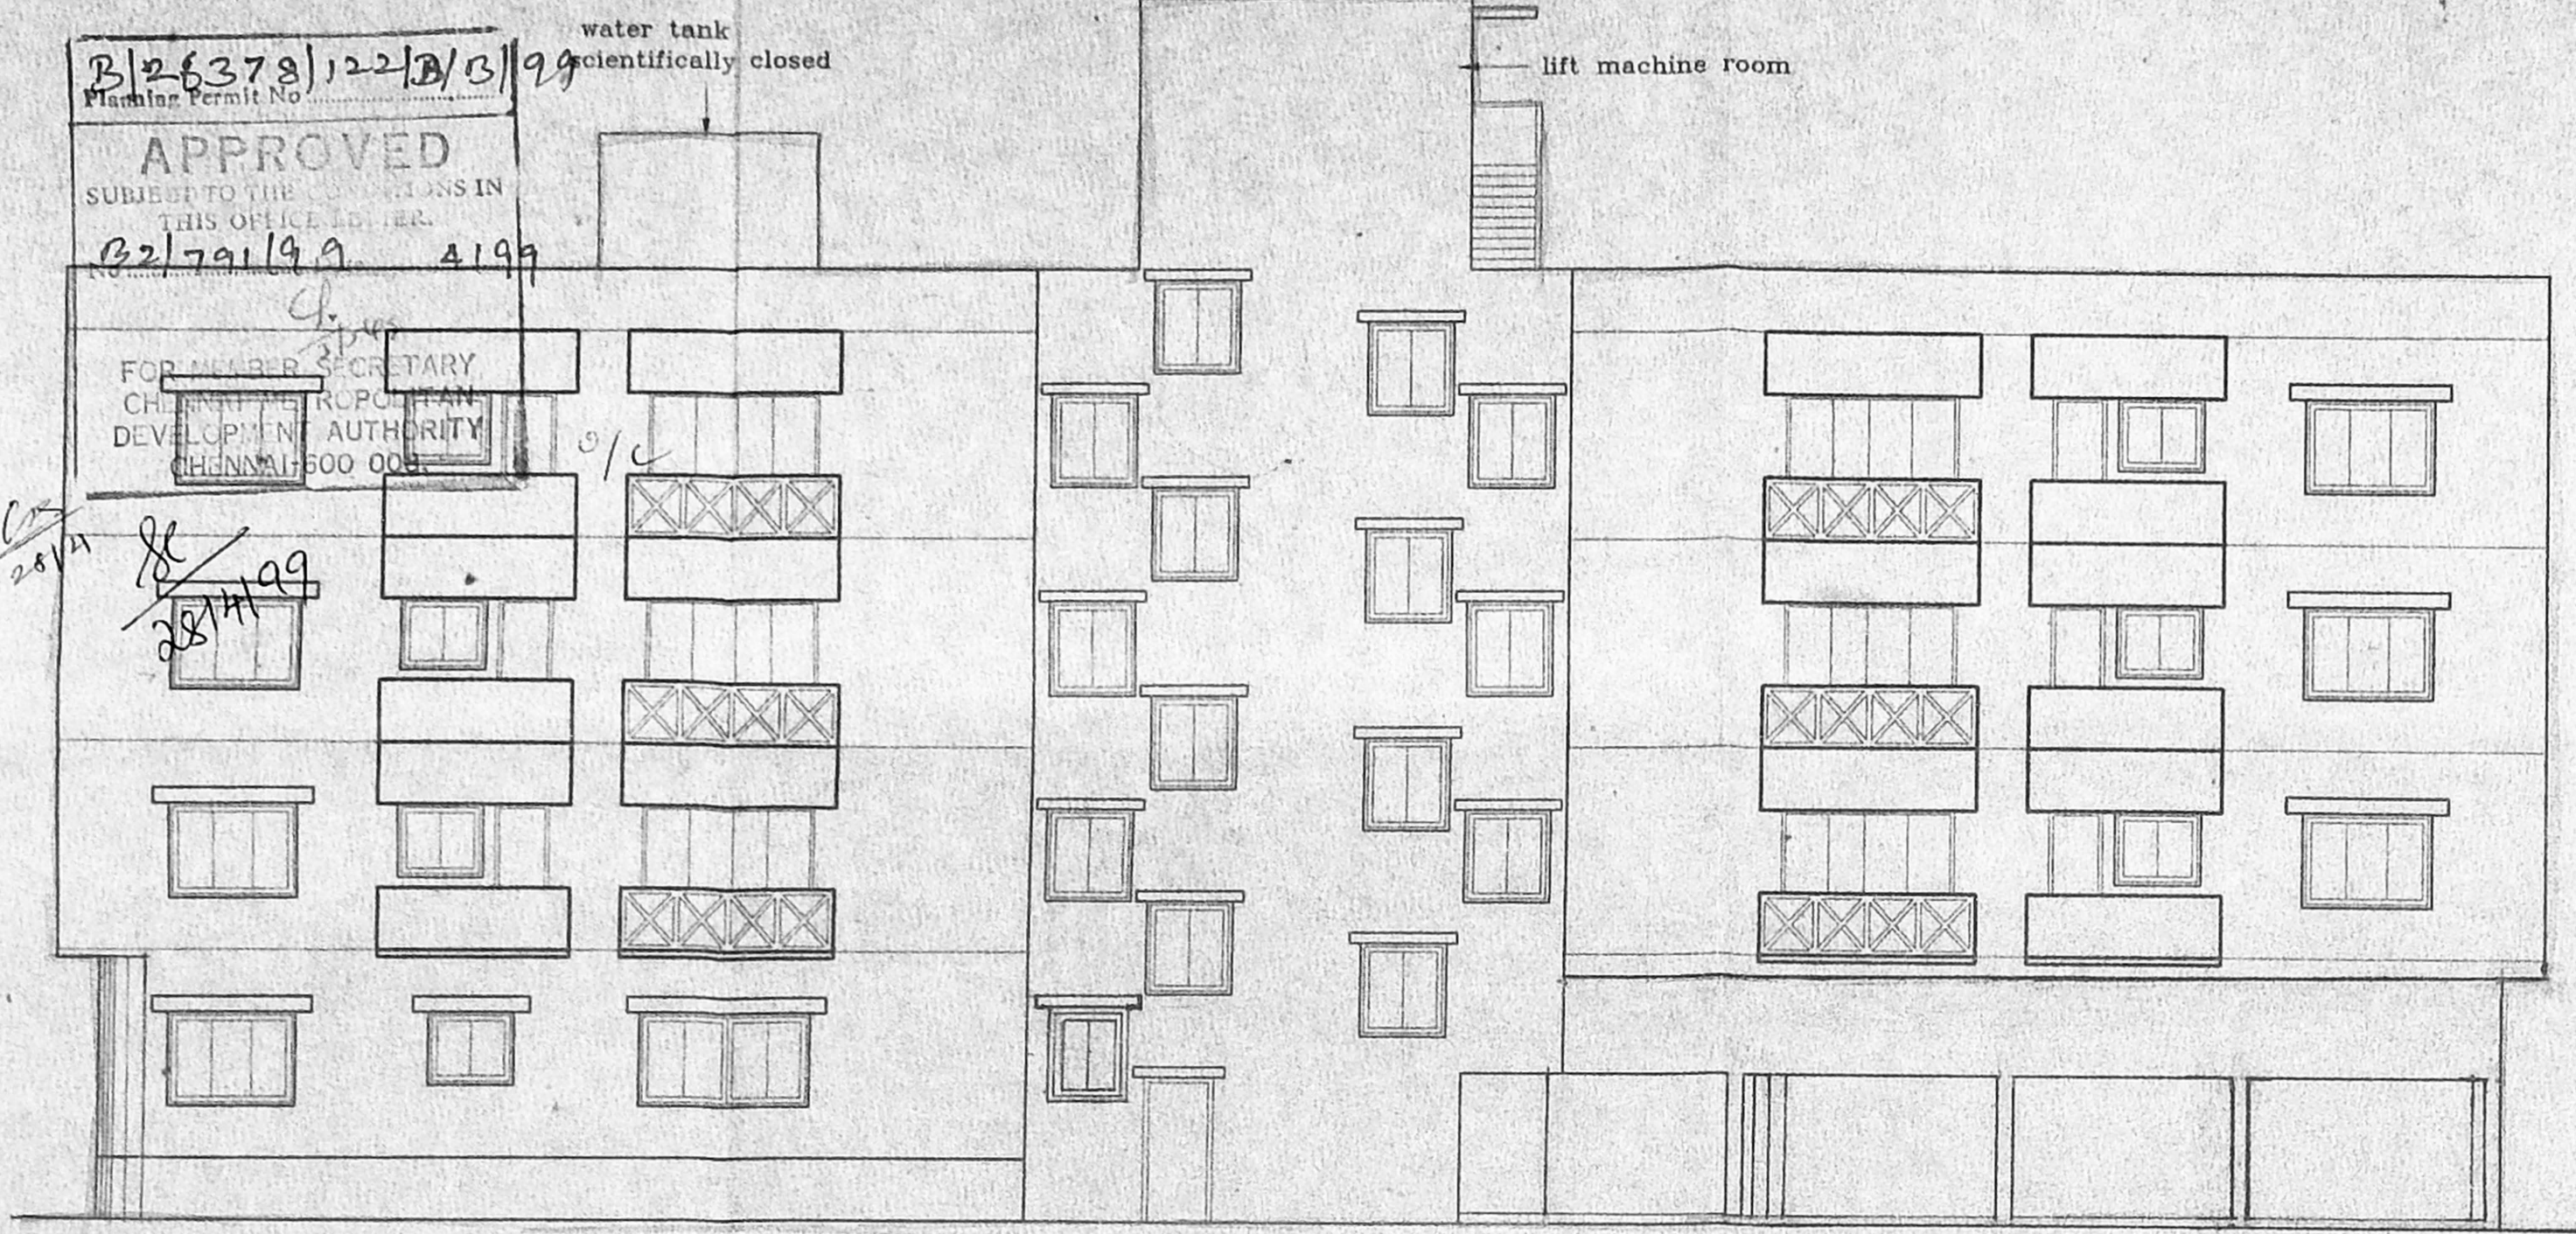


ELEVATION

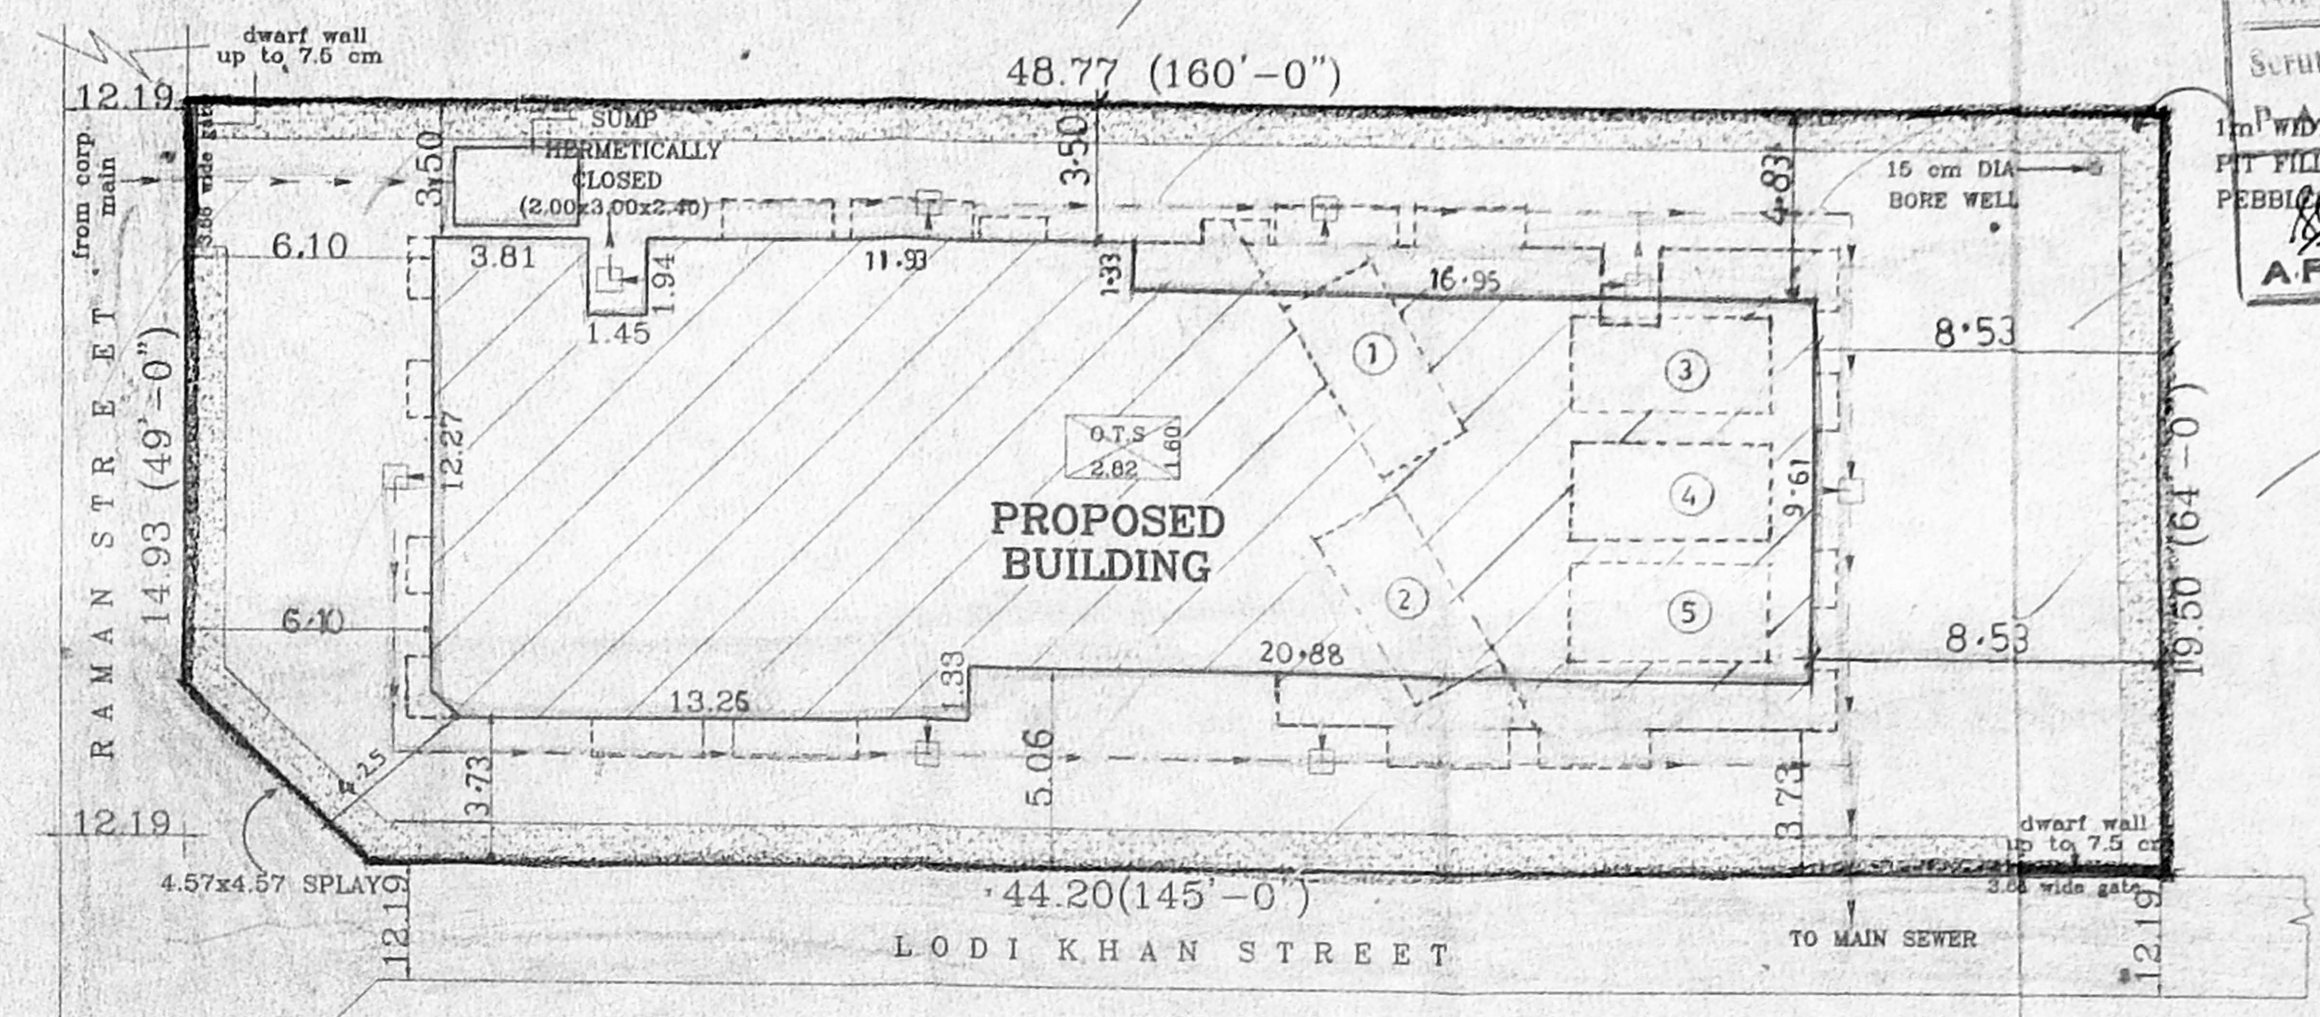


SITE PLAN
(SCALE 1:200)

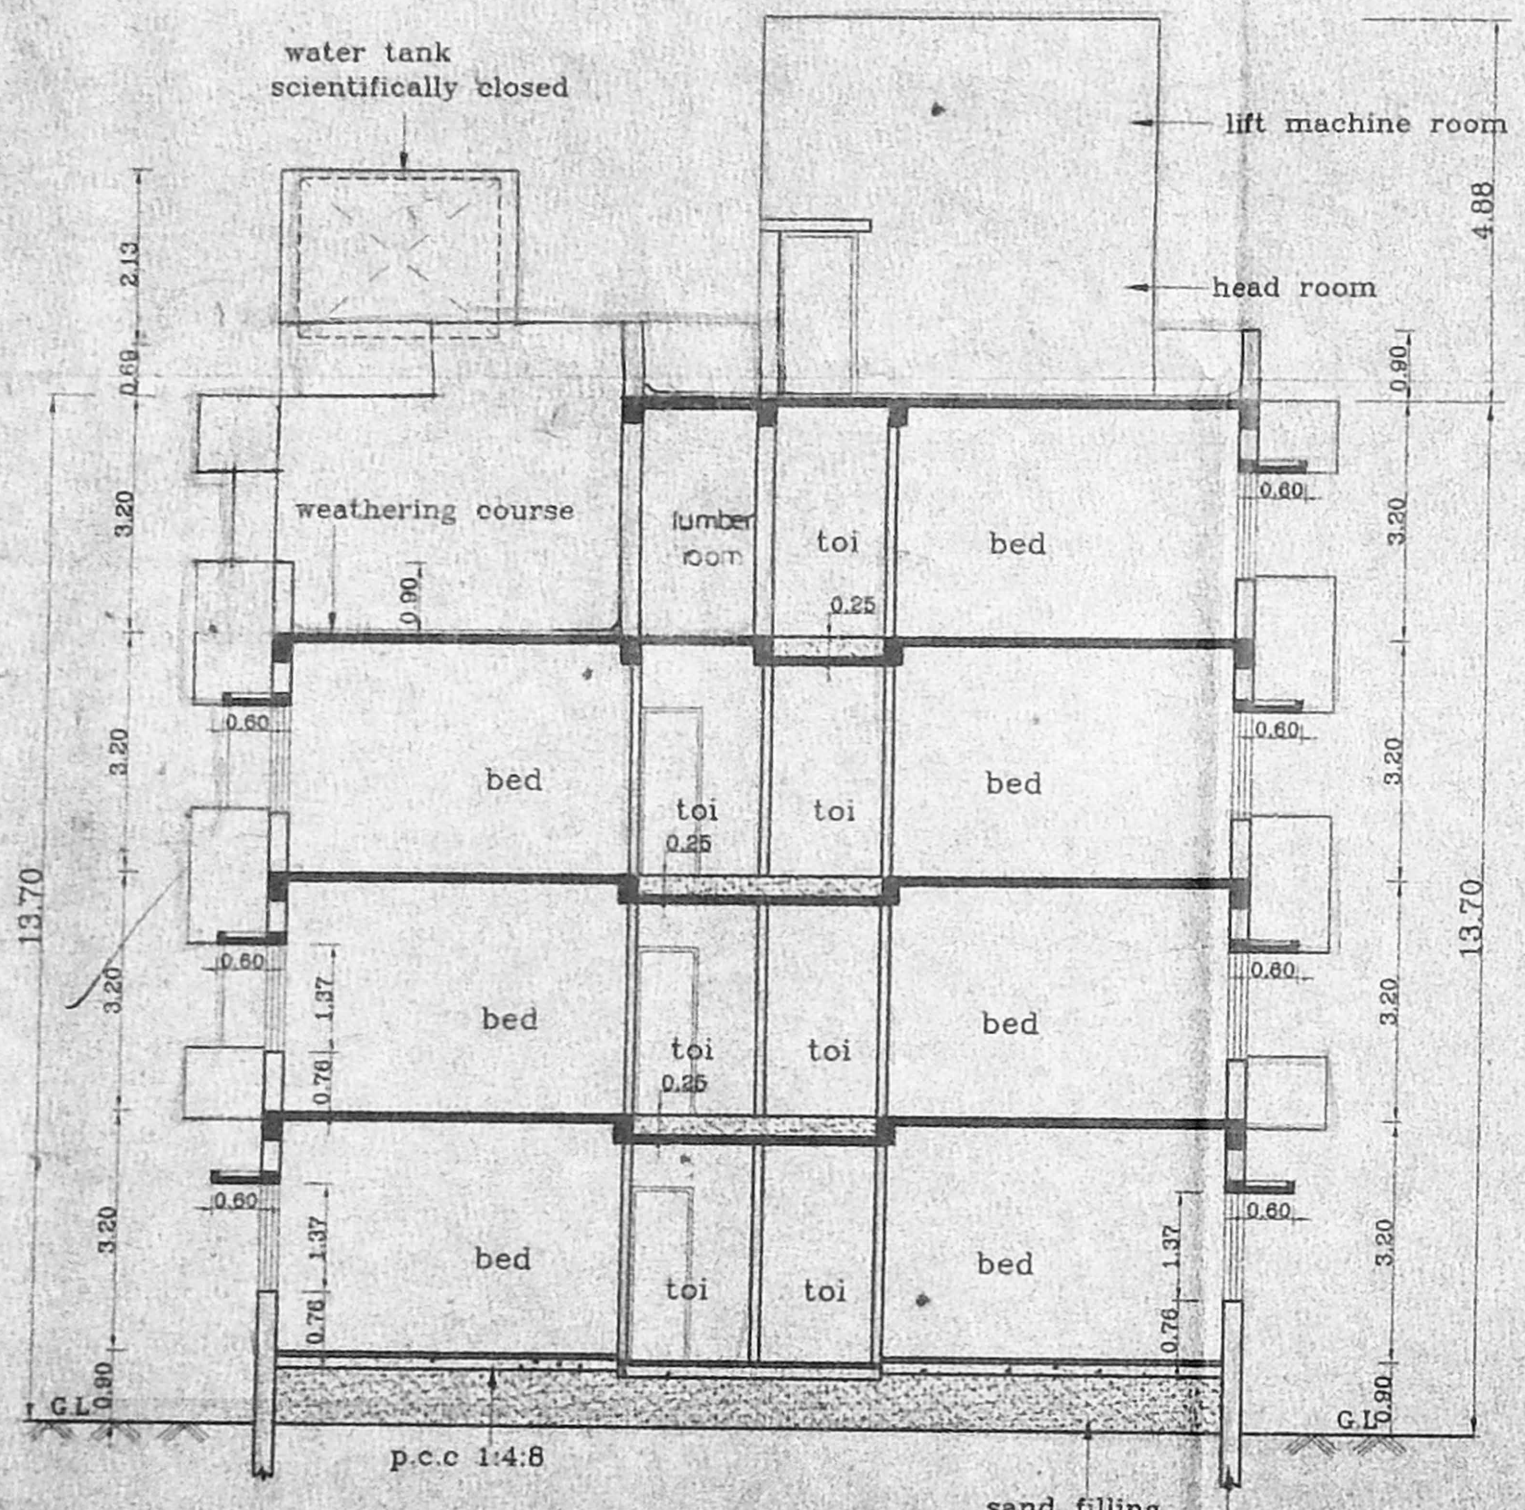


SECTION AA

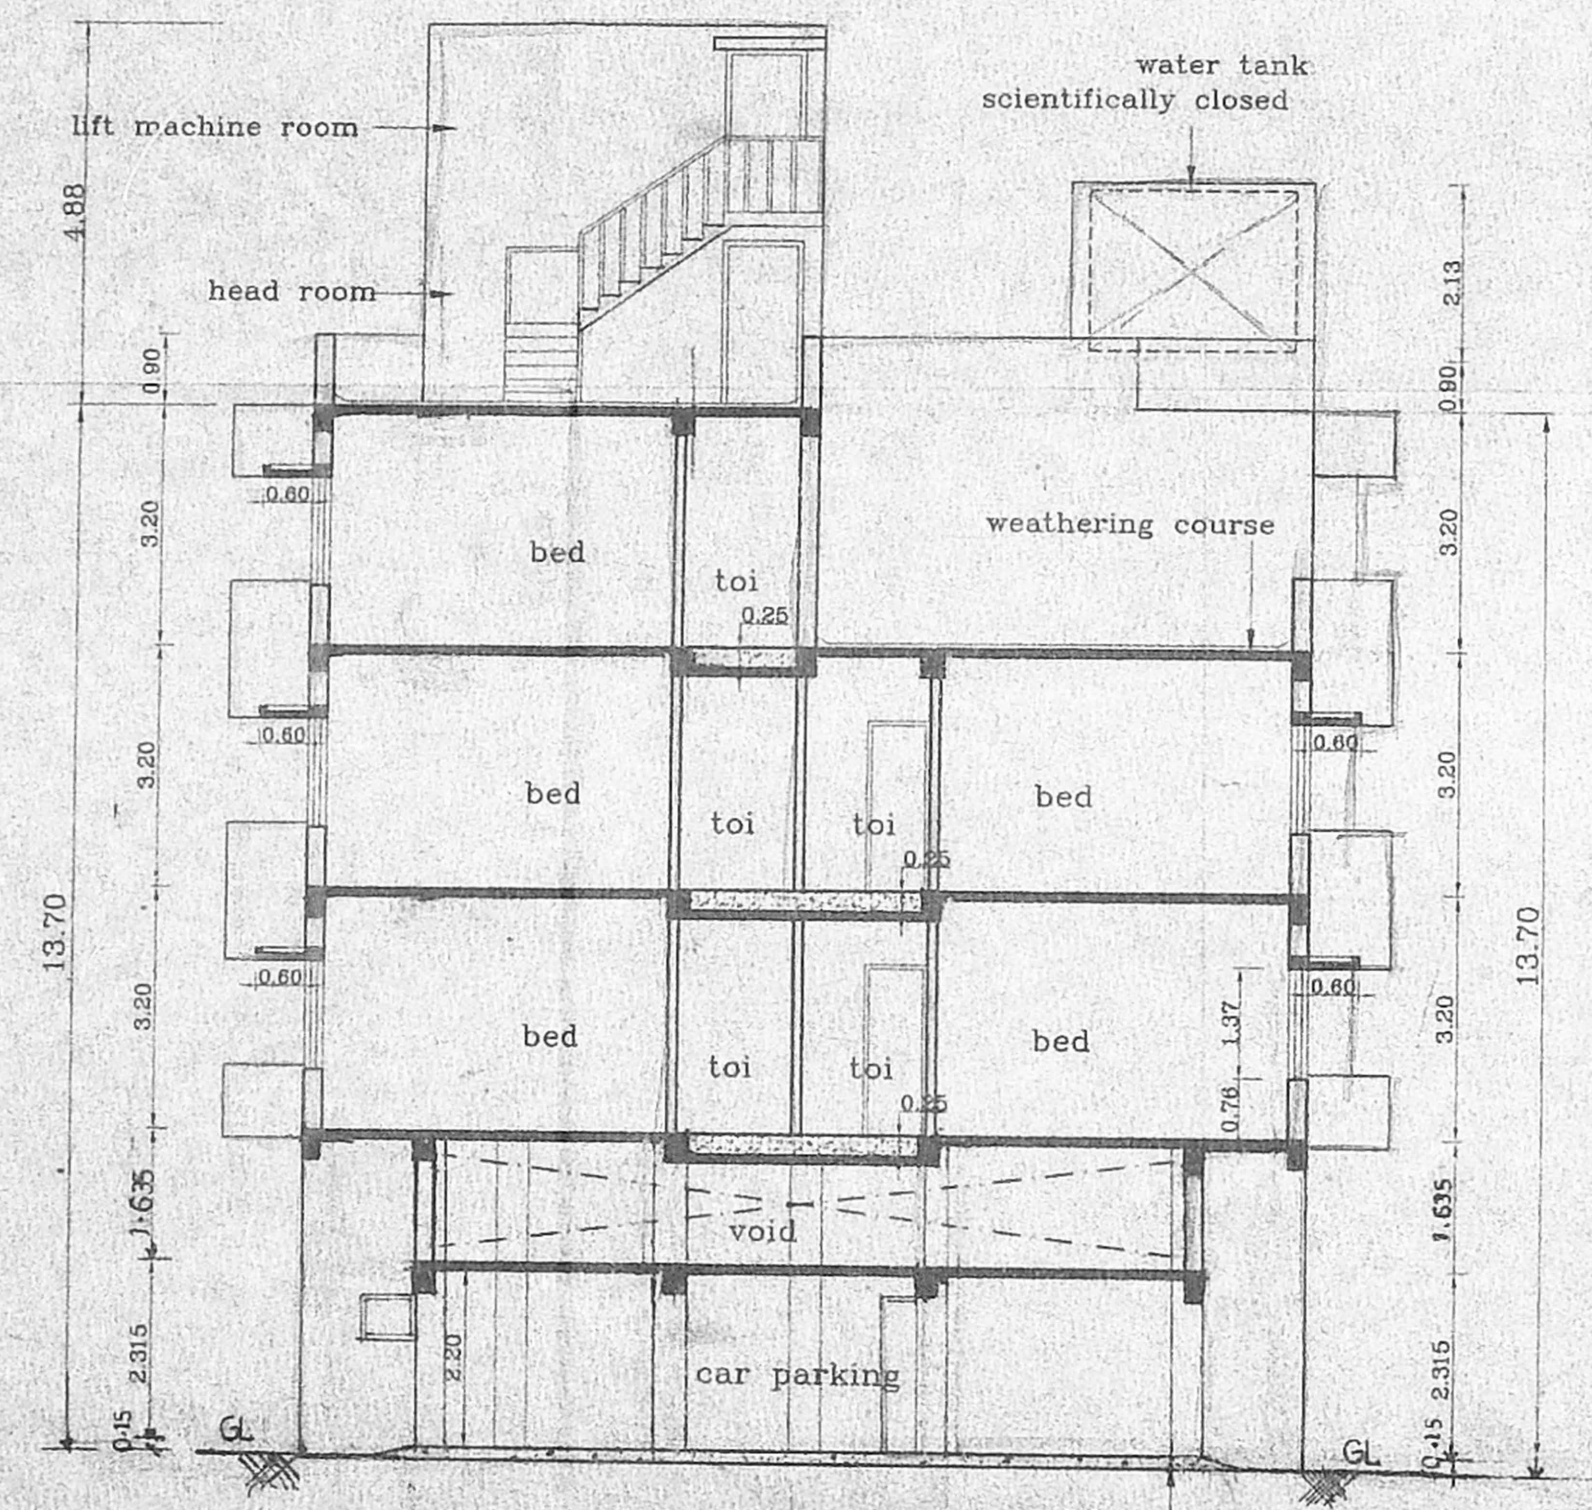

SECTION BB

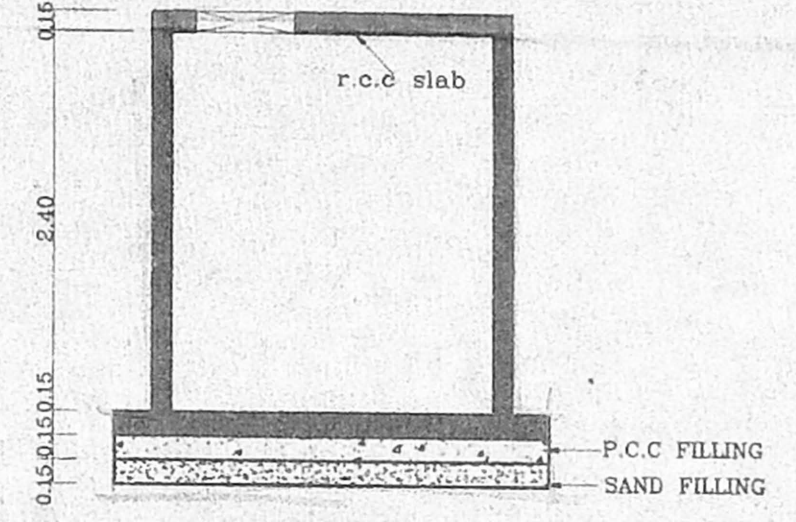


SECTION XX

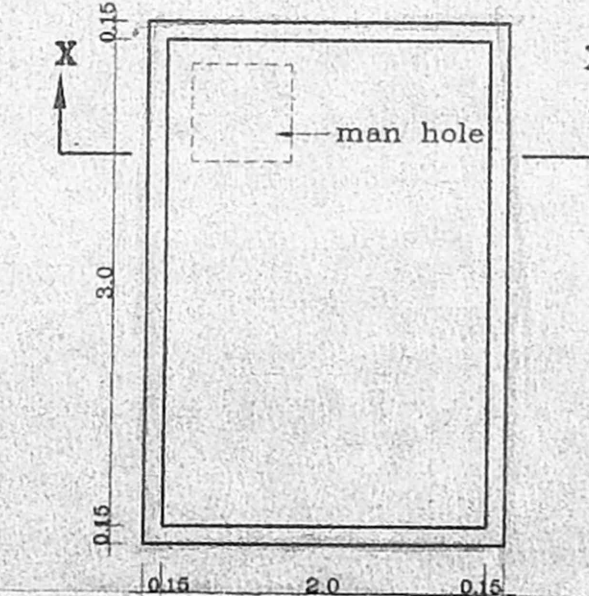


PLAN


SUMP DETAIL
(SCALE 1:50)

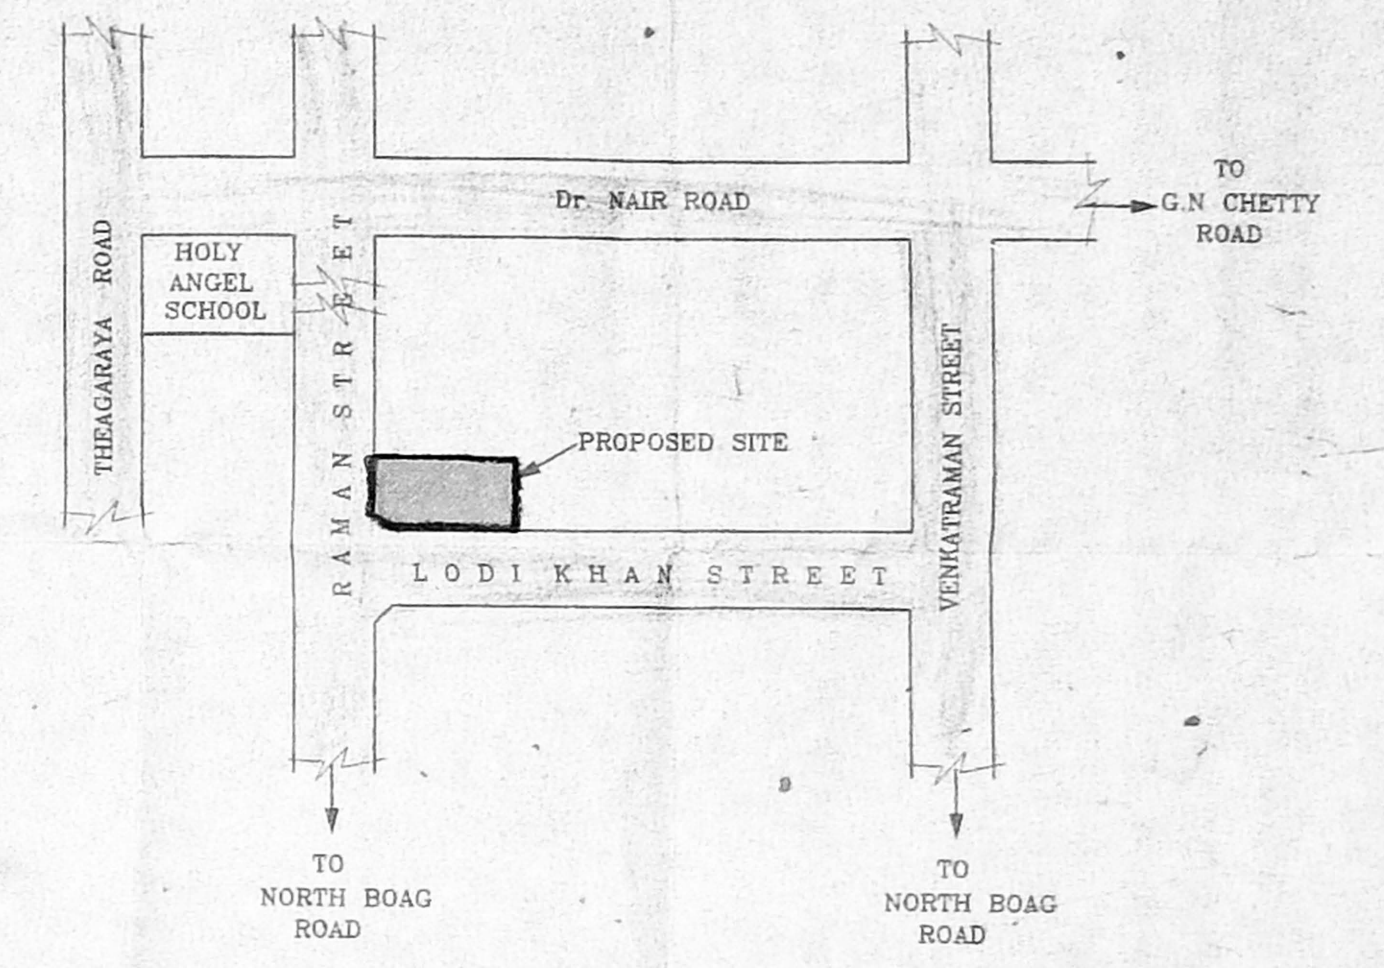

KEY PLAN
(NOT TO SCALE)

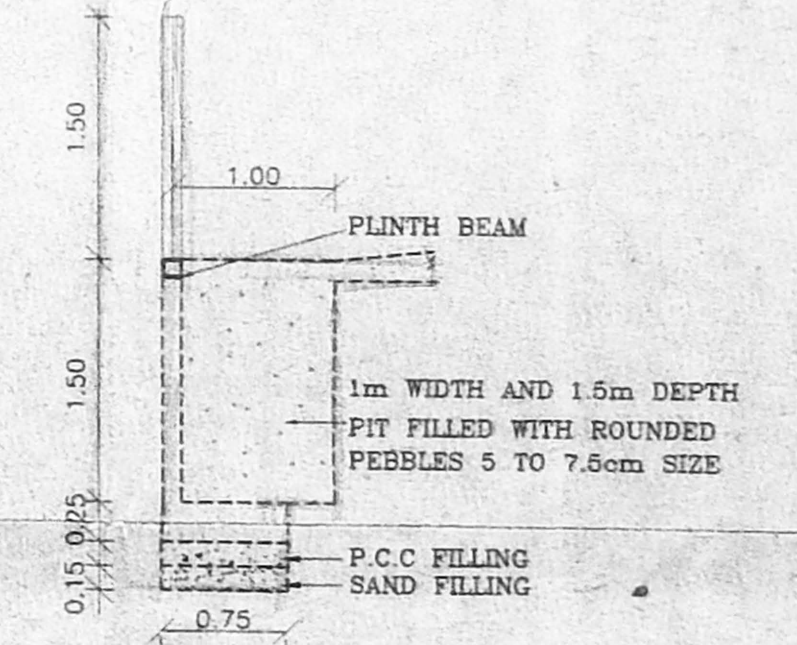

COMPOUND WALL DETAIL
(SCALE 1:50)

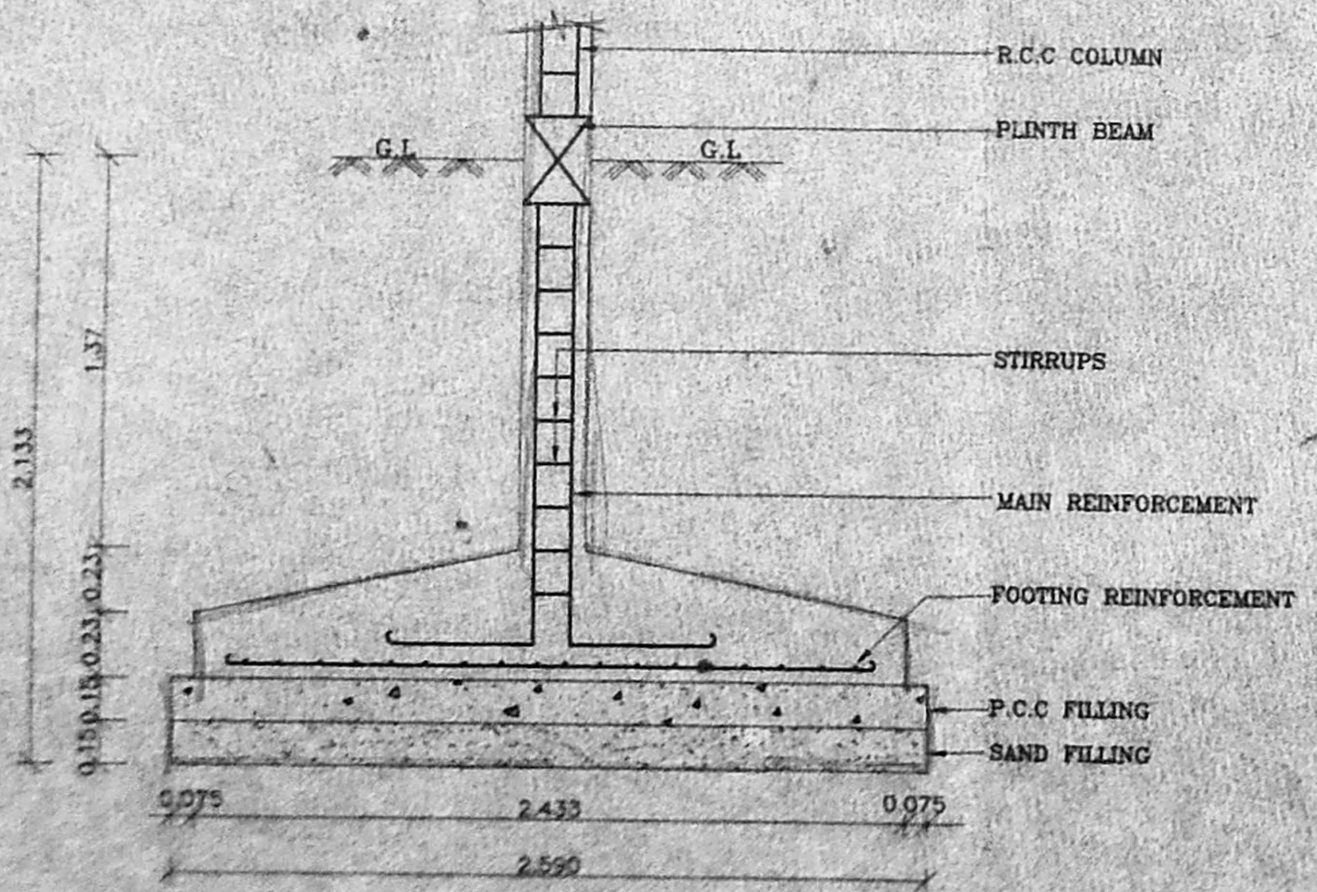


FOUNDATION DETAIL
(SCALE 1:25)

AREA STATEMENTS	SQ.M
PLOT AREA	951.320
GROUND FLOOR AREA	176.07
SERVICE AREA *	47.93
FIRST FLOOR AREA	429.60
SECOND FLOOR AREA	429.60
THIRD FLOOR AREA	383.15
TOTAL	1424.42

(* NOT INCLUDED IN AREA)
 P.S.I - 1.497
 PLOT COVERAGE - 45.16%
 CAR PARKING REQUIRED - 5
 CAR PARKING PROVIDED - 5

PROPOSED RESIDENTIAL FLATS AT
 26, RAMAN STREET, T.NAGAR
 CHENNAI-600017
 T.S NOS :8573, 4865/2,
 BLOCK NO: 113
 CORPORATION DIVISION-126

"COLOUR INDEX	
PROPOSED	
ROAD	
BOUNDARY	
SEWER LINE	

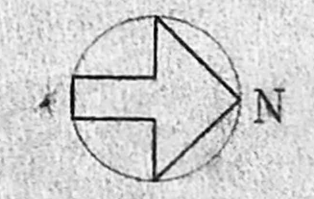

SCALE : 1:100	DATE : 31-12-98
JOB NO : 679	DRAWN : P.Senthil
DRG.NO: 2	CKD : R.S

OWNER'S SIGNATURE

ARCHITECT
 Senthil
 SHYANARAYANA, B.Arch., A.I.A.
 R. A. NO. 67,
 U-12, ANNA NAGAR,
 MADRAS-600 043