




B/27004/243/79
 Planning Permit No
APPROVED
 SUBJECT TO THE CONDITIONS IN
 THIS OFFICE LETTER
 No. 19050/79 Date 9/9/99
 FOR MEMBER SECRETARY
 CHENNAI METROPOLITAN
 DEVELOPMENT AUTHORITY
 CHENNAI-600 008.

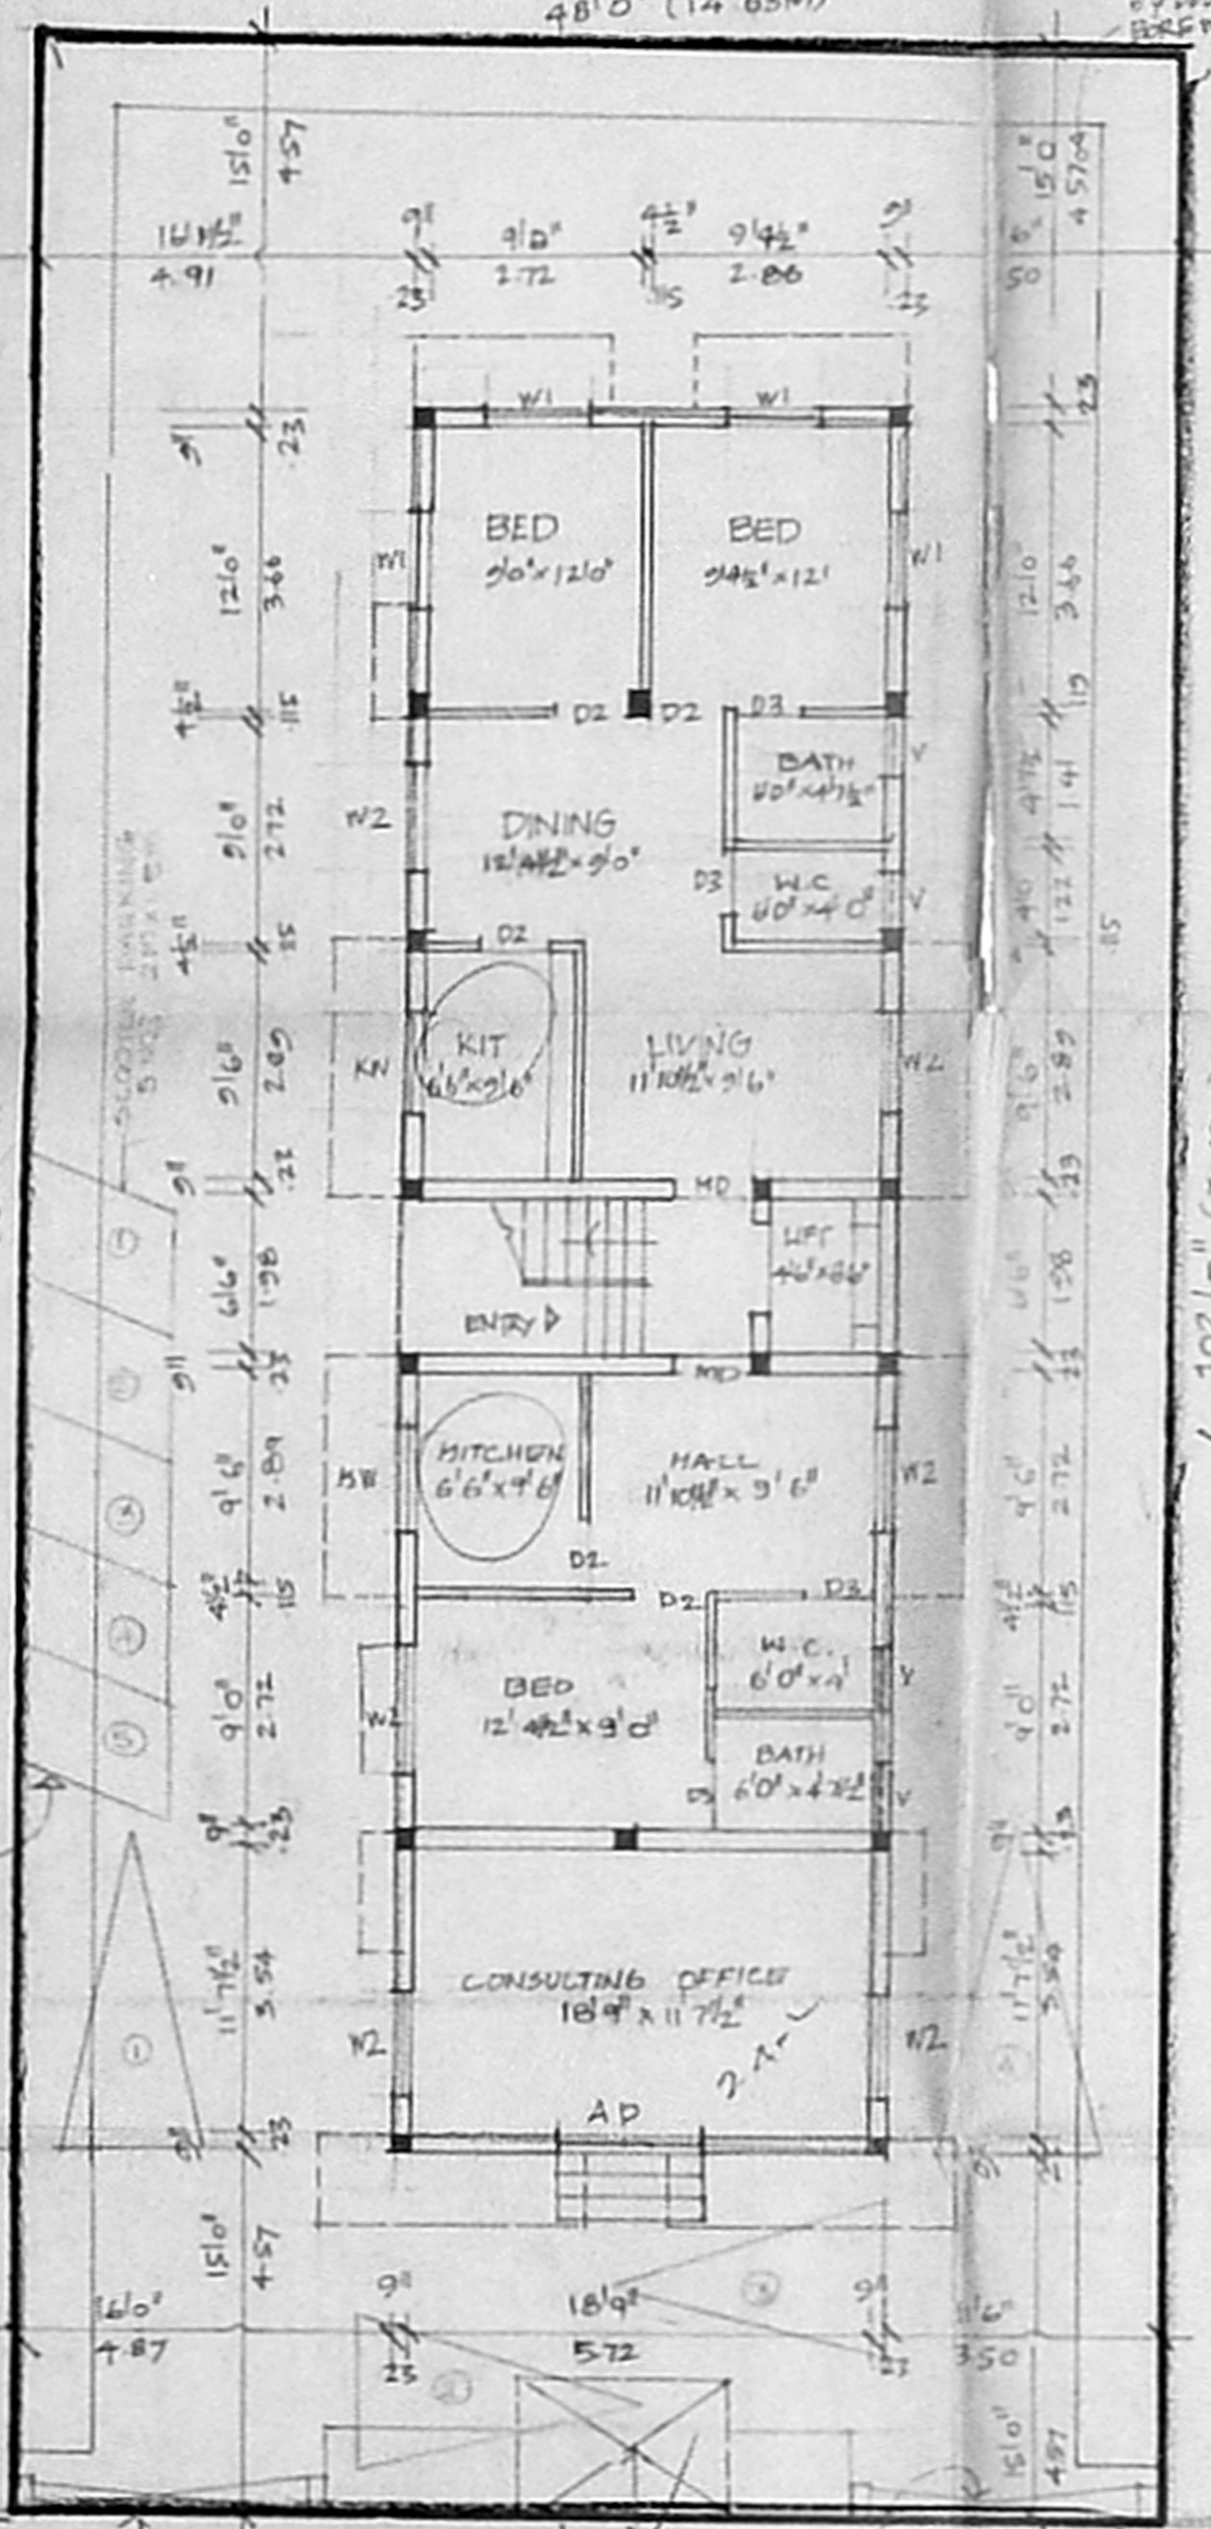


GROUND FLOOR PLAN CUM SITE PLAN

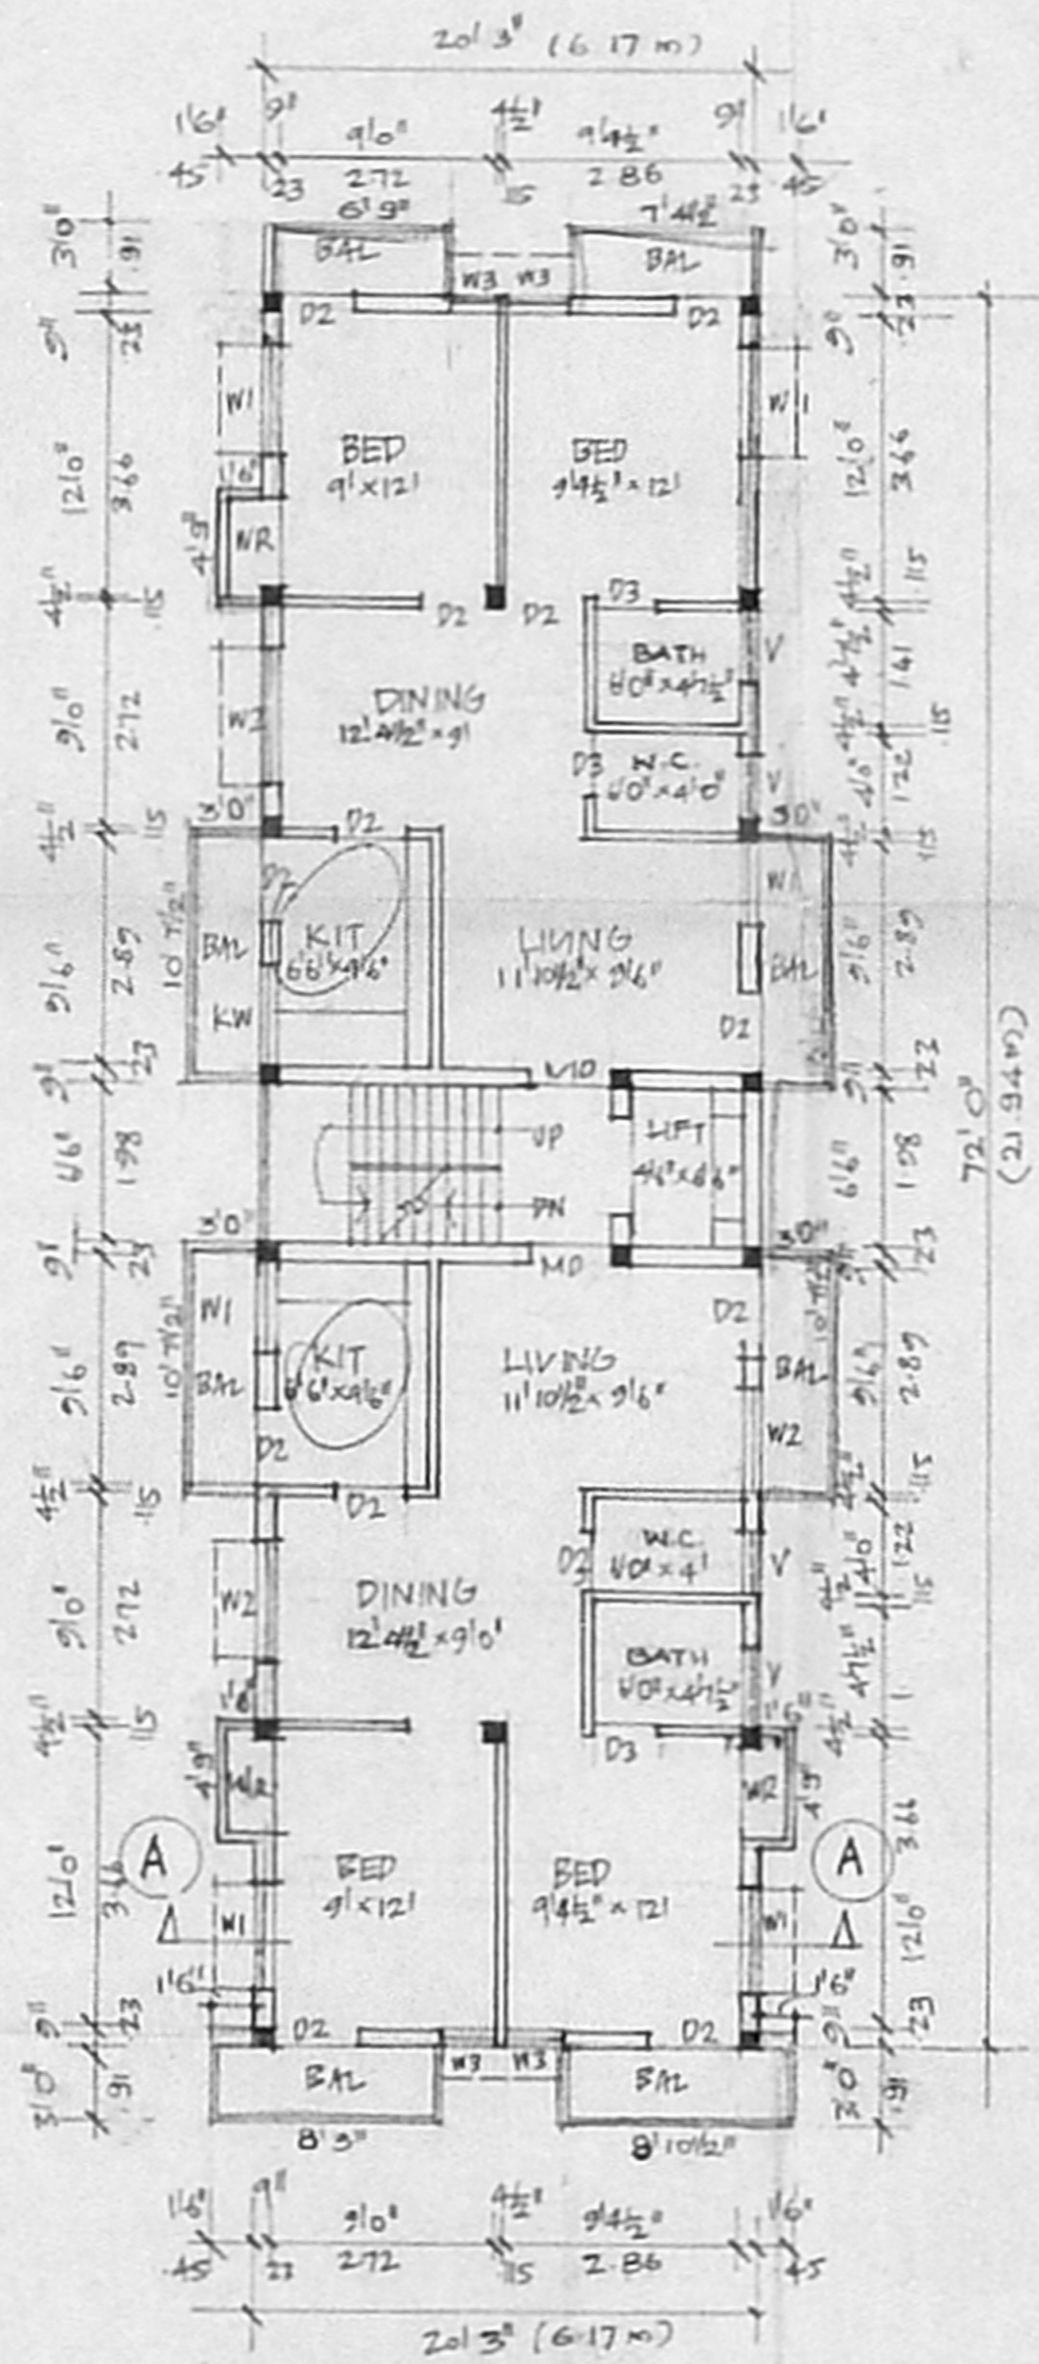


TYPICAL, FIRST, SECOND AND THIRD FLOOR PLANS

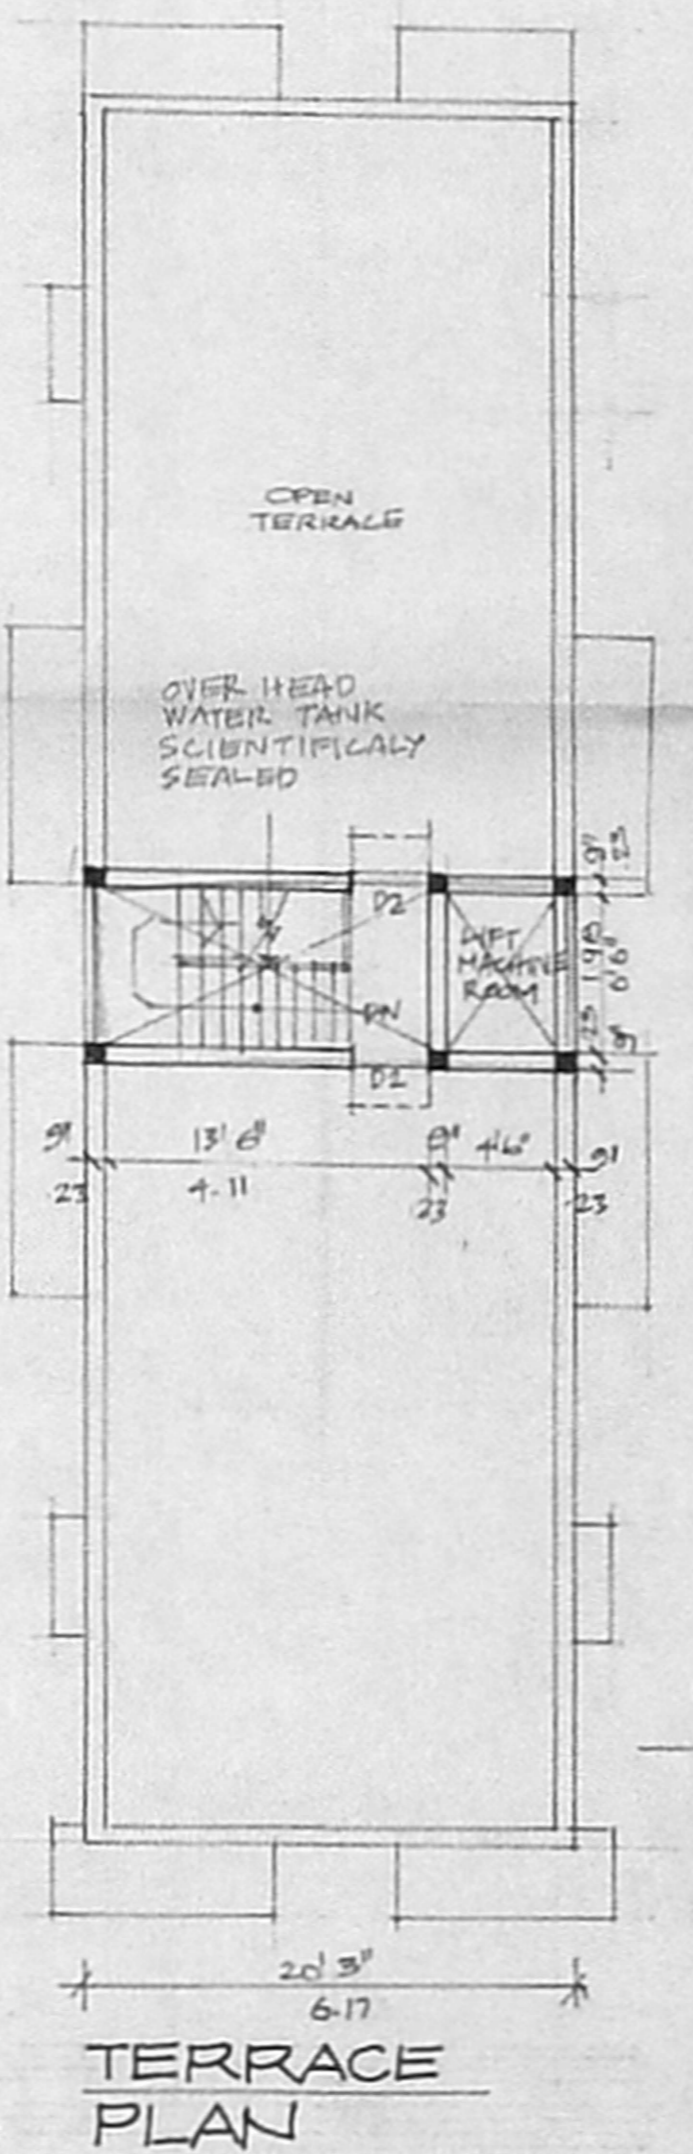


TERRACE PLAN

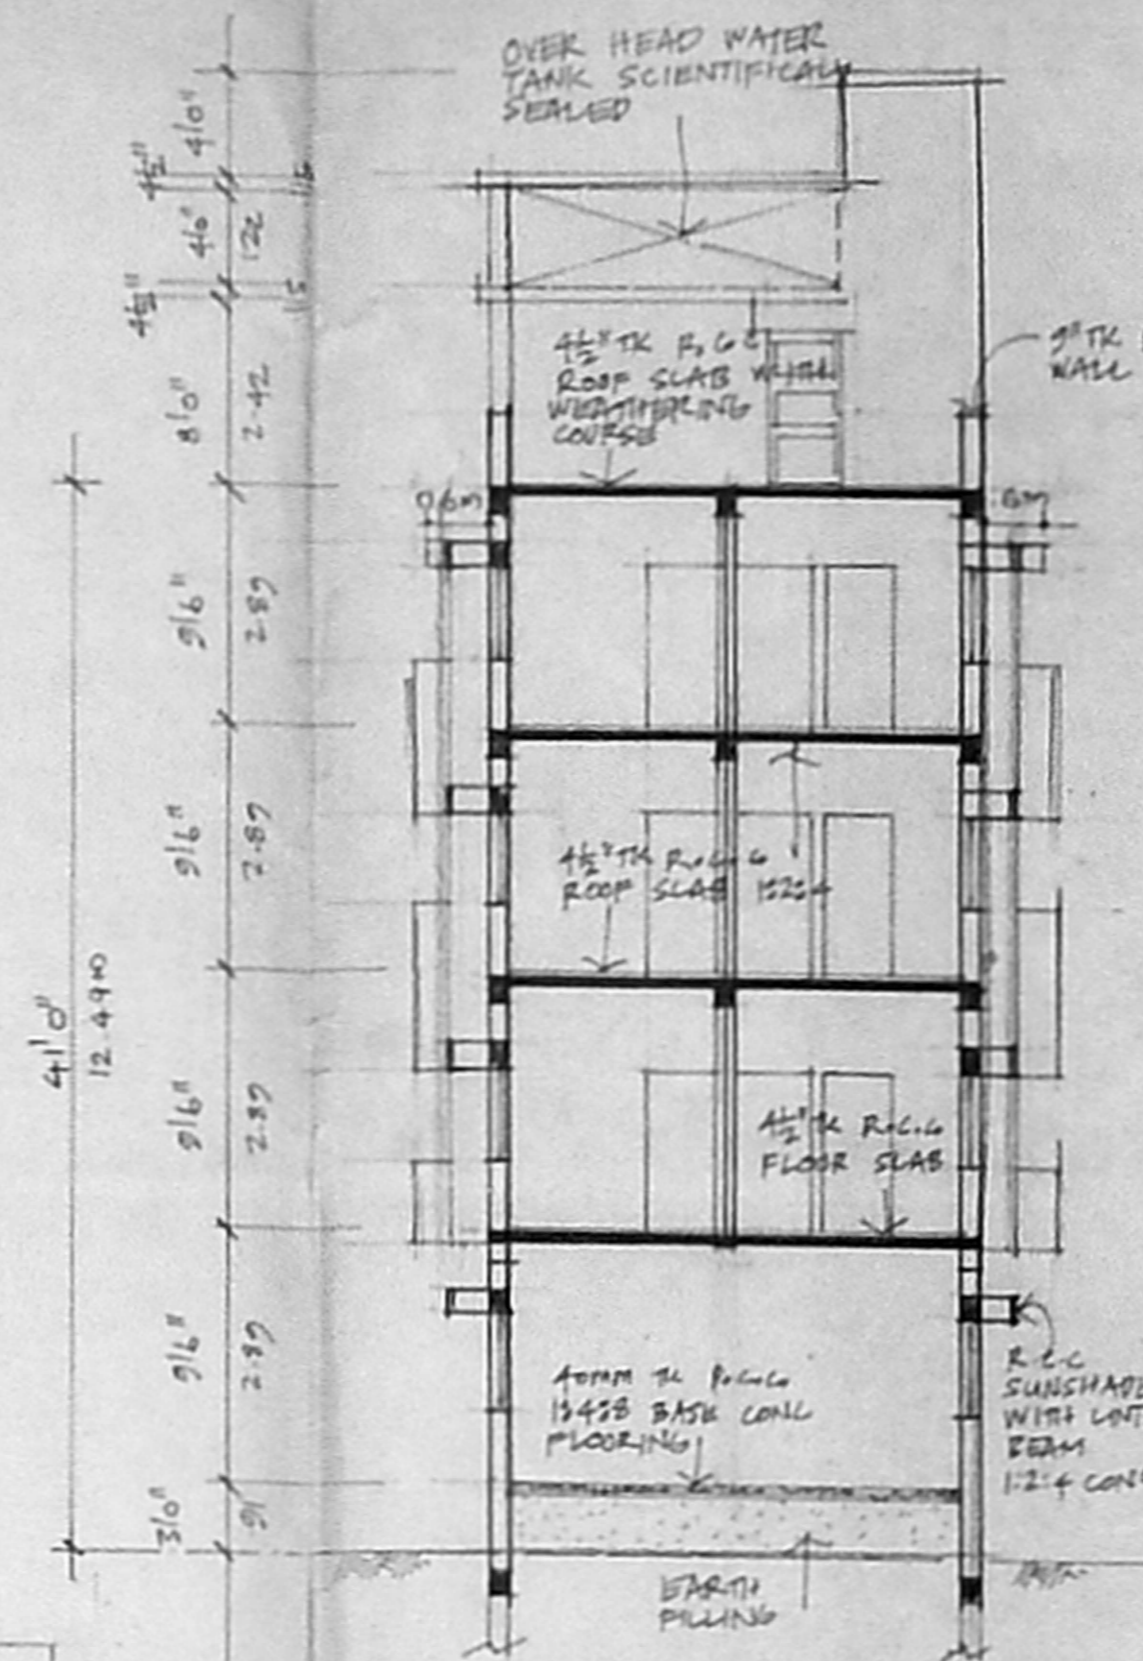


SECTION 'AA'

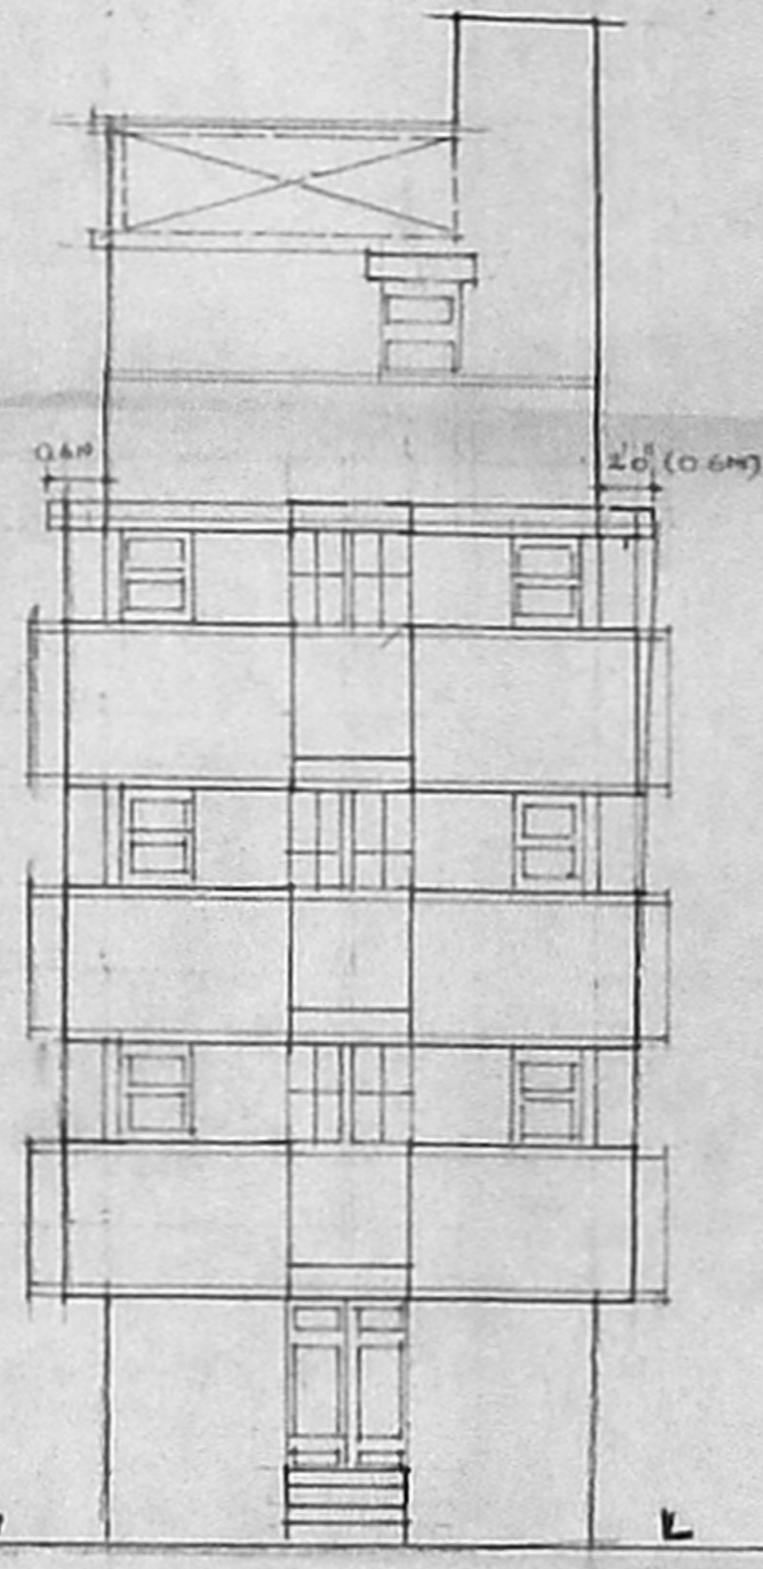


FRONT ELEVATION

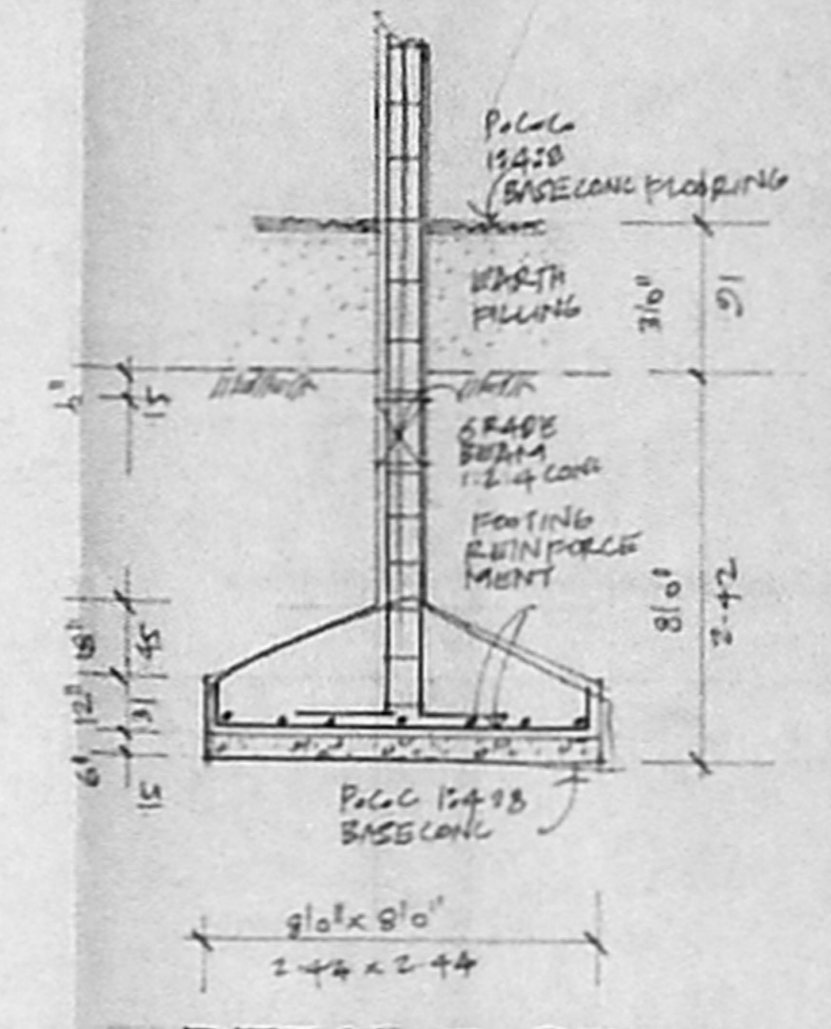


DETAILS OF FOUNDATIONS

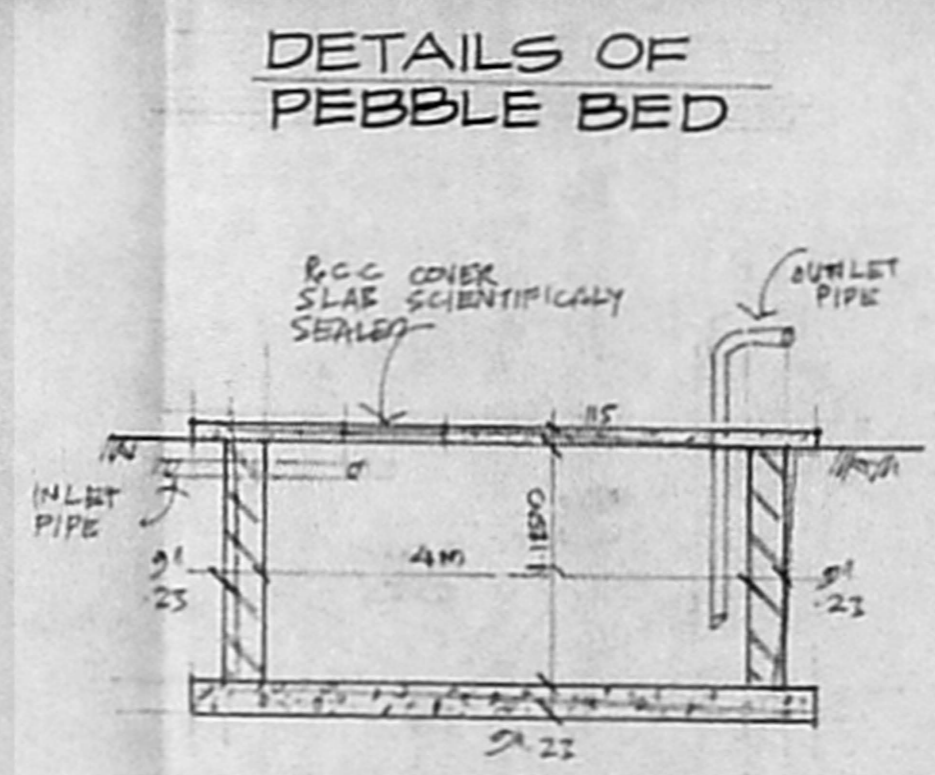

DETAILS OF PEBBLE BED

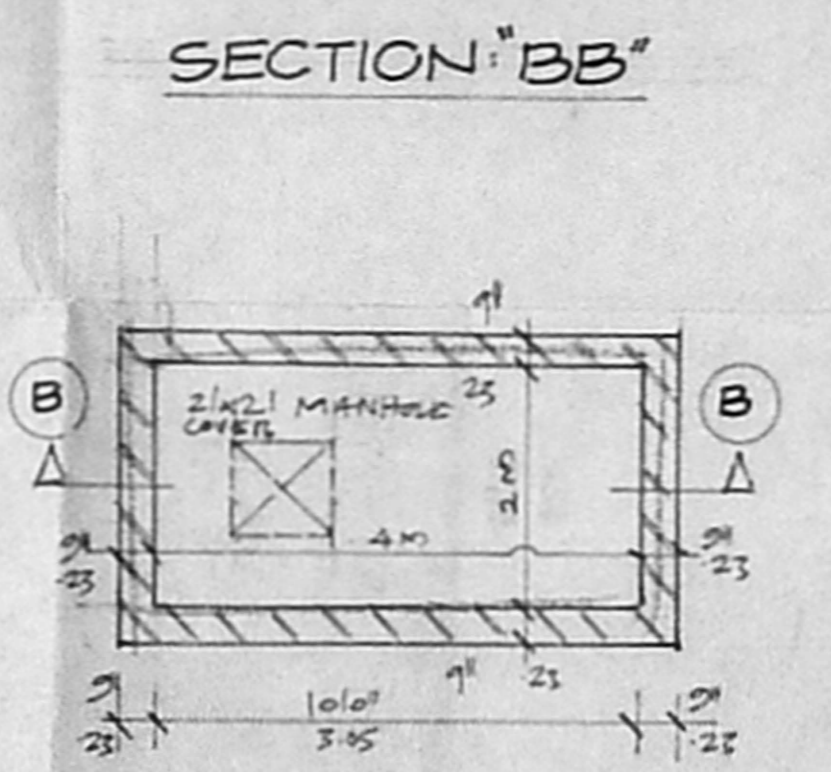

SECTION 'BB'

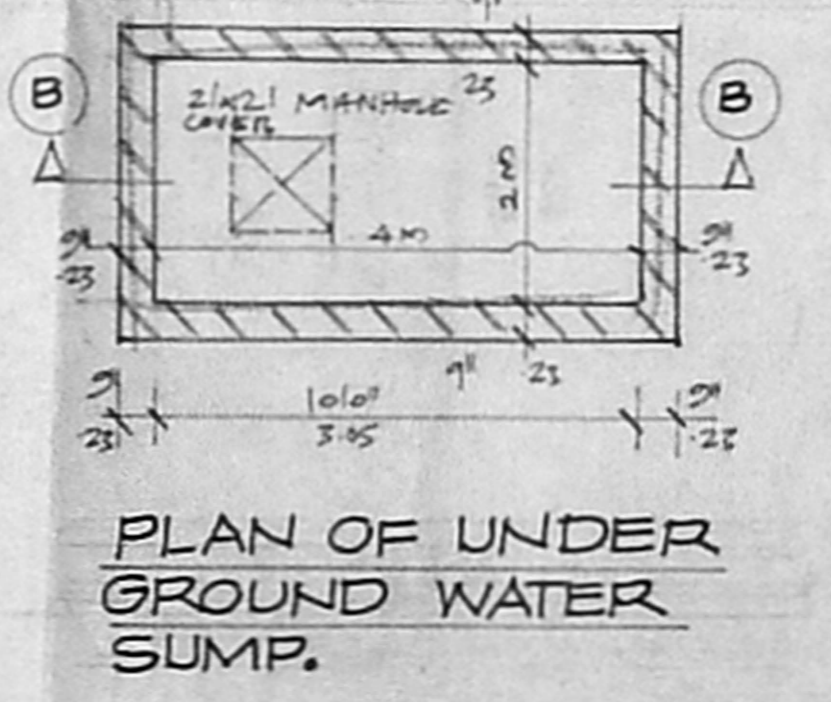

PLAN OF UNDER GROUND WATER SUMP.

JOINERIES.

07C

AD	ALUMINUM GLAZED DOOR	1	6'0" x 7'0"	182 x 214
MD	MARY DOOR	1	4'0" x 7'0"	122 x 214
D2	DOOR	4	3'0" x 7'0"	91 x 214
D3	DOOR	1	2'0" x 7'0"	75 x 214
W1	WINDOW	5	4'0" x 4'0"	122 x 122
W2	WINDOW	1	5'0" x 4'0"	152 x 122
W3	WINDOW	1	3'0" x 4'0"	91 x 122
W4	LITRARI WINDOW	1	3'0" x 4'0"	91 x 122
V	VENTILATOR	1	2'4" x 2'0"	75 x 61

CMDA (B) / No.
 C. No. 152/19.05/1999

AREA STATEMENT.

		IN SQ.	IN SQM.
TOTAL PLOT AREA	1	4320	457.35
PRO. GROUND FLOOR AREA	1	1476.00	157.7
PRO. FIRST FLOOR AREA	1	1725.00	160.15
PRO. SECOND FLOOR AREA	1	1725.00	160.15
PRO. THIRD FLOOR AREA	1	1725.00	160.15
TOTAL	1	6651.00	617.55
F.S.I.	1	1.35	
PLAT COVERAGE	1	35%	

COLOUR INDEX.



PROPOSED BUILDING AT
 DOOR NO. 2 10th AVENUE,
 T.S.NO. 5
 BLOCK NO. 65
 ASHOK NAGAR, KODAMBAKKAM
 CHENNAI. 83

SCALE: 1:100

1. B. Govindarajan
 2. D. D. Srinivasan
 3. L. Govindarajan
 4. Govindarajan
 5. N. Govindarajan
 OWNERS

1. SELVAM, BE. AND CO. PVT. LTD.
 20, Anna Salai, Chennai-600 002.
 2. S. S. Srinivasan & Co. Pvt. Ltd.
 Corporation of Chennai,
 No. 1, 770, Nageswari East,
 CHENNAI-600 050.
 Ph. 6248264
 LICENSED SURVEYOR