

RP dt. 28/7/99

B/2664/208/99
 Planning Permit No.
APPROVED
 SUBJECT TO THE CONDITIONS IN THIS OFFICE LETTER.
 21/10872/99 to 2/3/99
 FOR THE ARCHITECTURAL DEVELOPMENT AUTHORITY CHENNAI-600 008.

BLOCK NO	GROUND FLOOR IN SQ.M		FIRST FLOOR IN SQ.M		SECOND FLOOR IN SQ.M	
	EXISTING	PROPOSED	EXISTING	PROPOSED	EXISTING	PROPOSED
223	104.00	66.10	104.00	66.10	104.00	66.10

TOTAL AREA 510.30
 PLOT AREA 371.69
 FSI 1.37
 PLOT COVERAGE 45%.

CMDA (B) / 10872/99
 C. No. 8/10872/99
 Asst. Secretary
 P.A. 8/27/99

PROPOSED ADDITIONAL CONSTRUCTION FOR TAMIL NADU HOUSING BOARD BLOCK 223 ROHINI FLATS COLONY S. NO 202/PADI VILLAGE CHENGAI MGR DISTRICT
 SCALE: 1:1000

LEOMATRICULATION SCHOOL
 AP


LEOMATRICULATION SPECIFICATIONS.
 FOUNDATION & BASEMENT: RCC COLUMN FOUNDATION SUPER STRUCTURE:- RCC FRAMED STRUCTURE 17.74
 BRICKWORK: BRICK WALL INCM 1.5
 FLOORING: MOSAIC FLOORING ON PCC 1.4
 ROOF: RCC SLAB 12CM THICK WITH WEATHERING COURSE
 WOODWORK: DOOR WINDOW & VENTILATOR ARE USE TEAK WOOD.
 PAINTING: THE COATS CEILING PAINT OVER PAPER PLASTERING: WALL PLASTERING INCM 1.3

JOINERIES.
 MD. MAIN DOOR 3'0" X 7'0" 0.91 X 2.10
 D1 PANNELLED DOOR 3'0" X 7'0" 0.91 X 2.10
 D2 PANNELLED DOOR 2'5" X 7'0" 0.83 X 2.10
 D3 PANNELLED DOOR 2'5" X 7'5" 0.76 X 2.10
 W1 PANNELLED DOOR 4'5" X 6'5" 1.37 X 1.97
 W3 PANNELLED DOOR 3'0" X 4'5" 0.91 X 1.37
 W GLASS WINDOW 6'0" X 4'6" 1.83 X 1.37
 V VENTILATOR 2'5" X 2'5" 0.76 X 0.76

COLOUR INDEX
 OWNER'S BOUNDARY
 PROPOSED BUILDING
 EXISTING BUILDING
 EXISTING ROADS
 DISMANTLING


OWNER
 S. MEIYAPPAN, B.E., M.S.
 Licensed Surveyor - 1 Class.
 Reg. No. 142
 Corporation of Chennai,
 12/1, Geetha, West,
 Anna Nagar West,
 CHENNAI-600 008.
LICENSED SURVEYOR

45'-6"
 013 164 013 274 013 183 013 183 013 274 013 144 013
 5'-5" 8'-4" 9'-6" 6'-0" 9'-1" 8'-4" 9'-5" 5'-9"

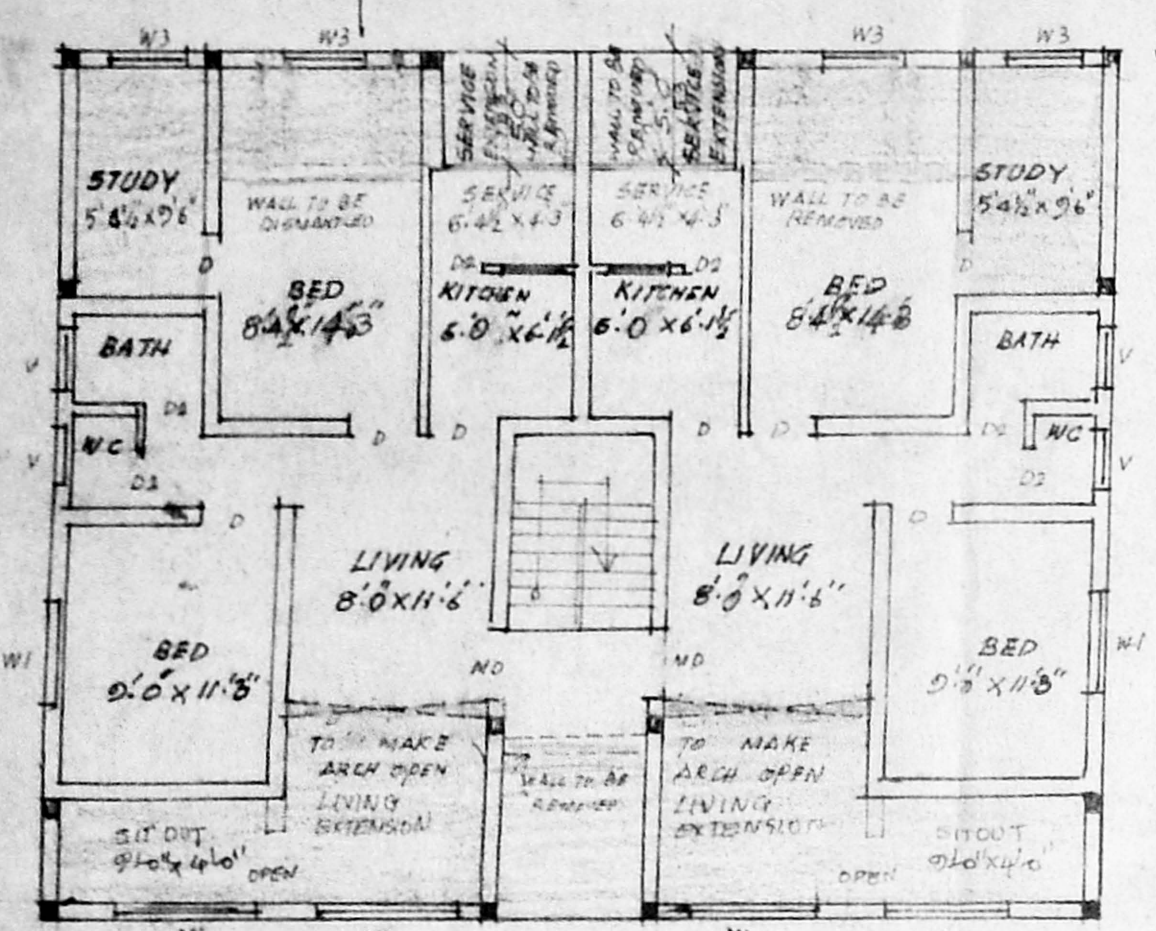


FIRST AND SECOND FLOOR PLAN
 17'-0" 7'-0" 17'-0"
 013 541 013 213 013 541 013 213


45'-6"
 013 164 013 274 013 183 013 183 013 274 013 144 013
 5'-5" 8'-4" 9'-6" 6'-0" 9'-1" 8'-4" 9'-5" 5'-9"

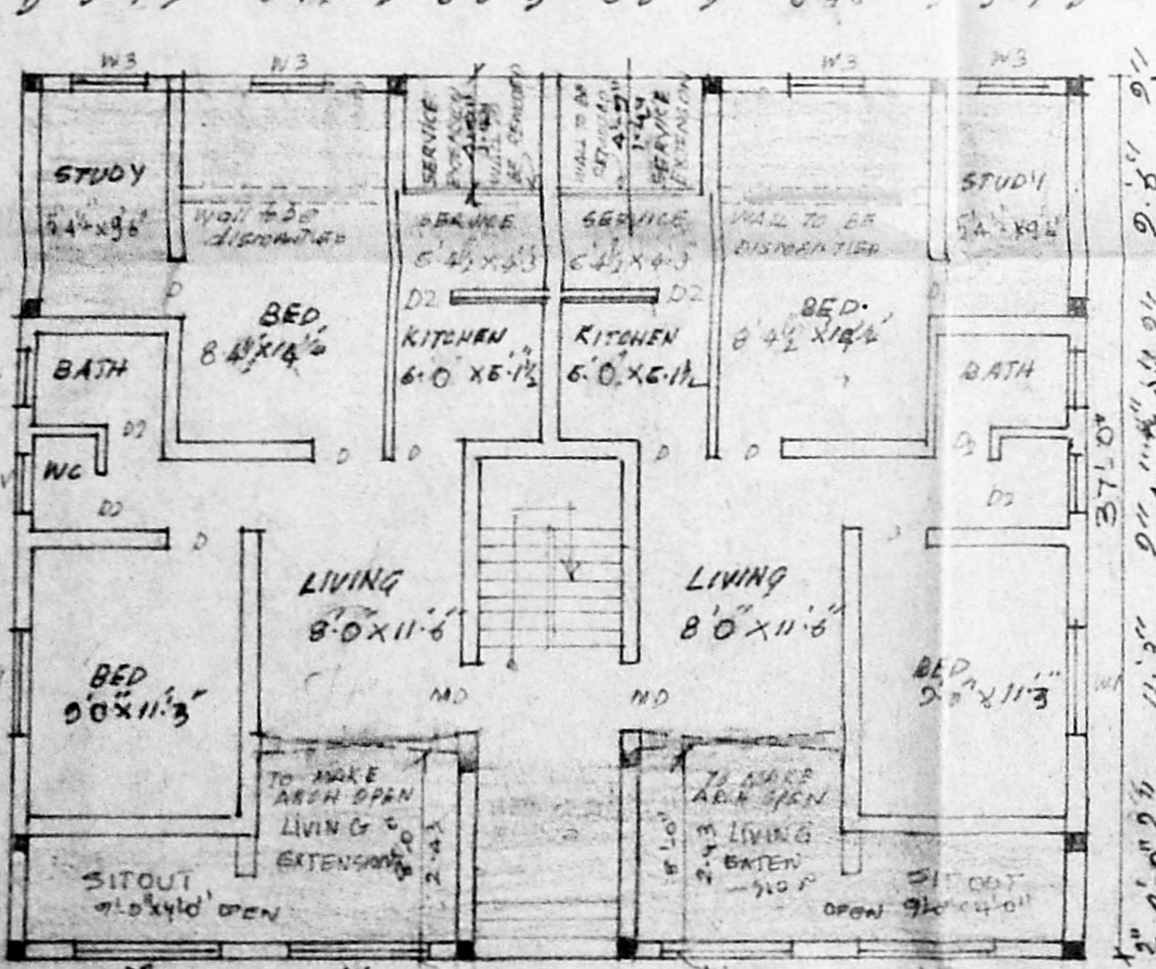


GROUND FLOOR PLAN
 BLOCK NO 223
 17'-9" 7'-0" 17'-9"
 013 541 013 213 013 541 013 213

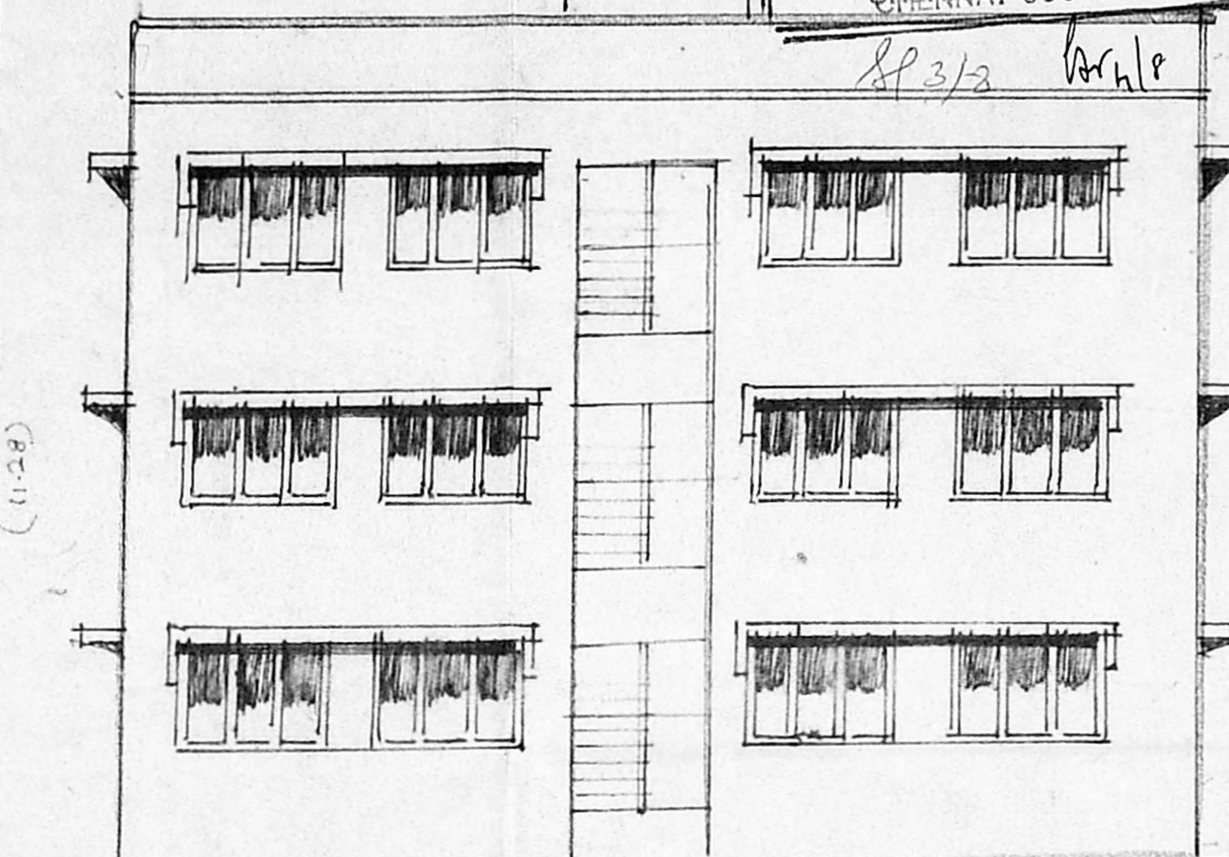


FRONT ELEVATION
 BLOCK NO - 223

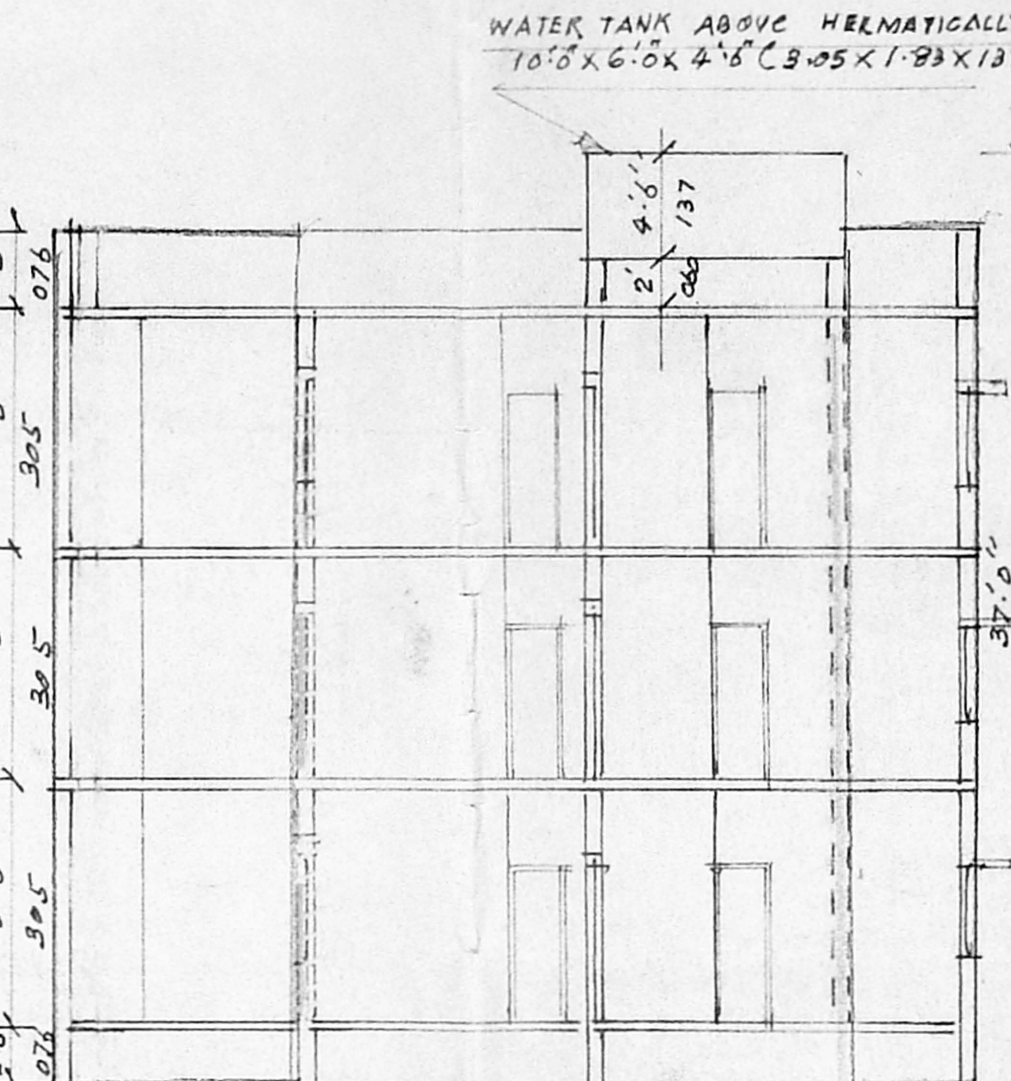

SECTION ON AA
 BLOCK NO 223

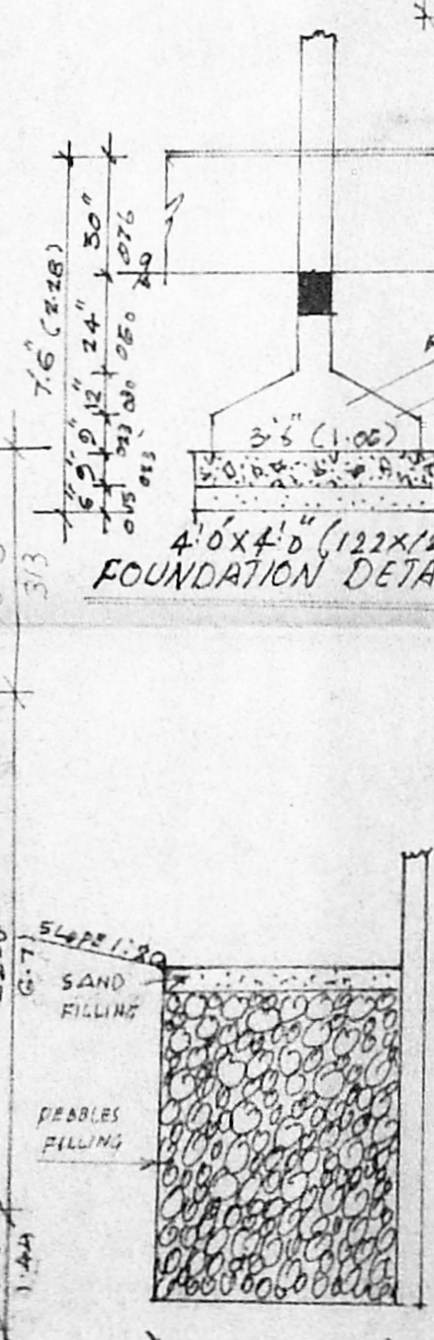


SECTION DETAILS OF PEBBLE TRENCH
 not to scale

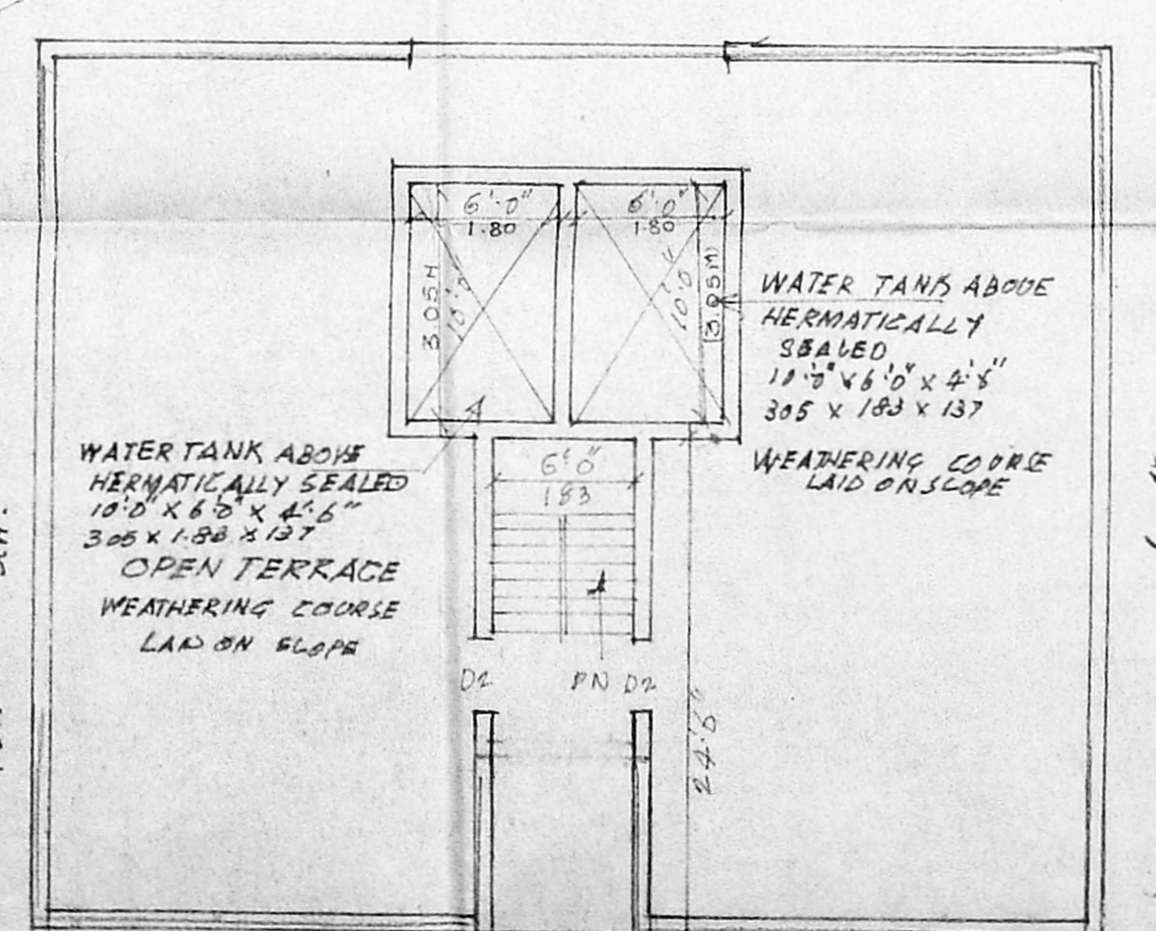


OPEN TERRACE PLAN
 17'-9" 7'-0" 17'-9"
 013 541 013 213 013 541 013 213

SITE PLAN
 SCALE: 1:1200

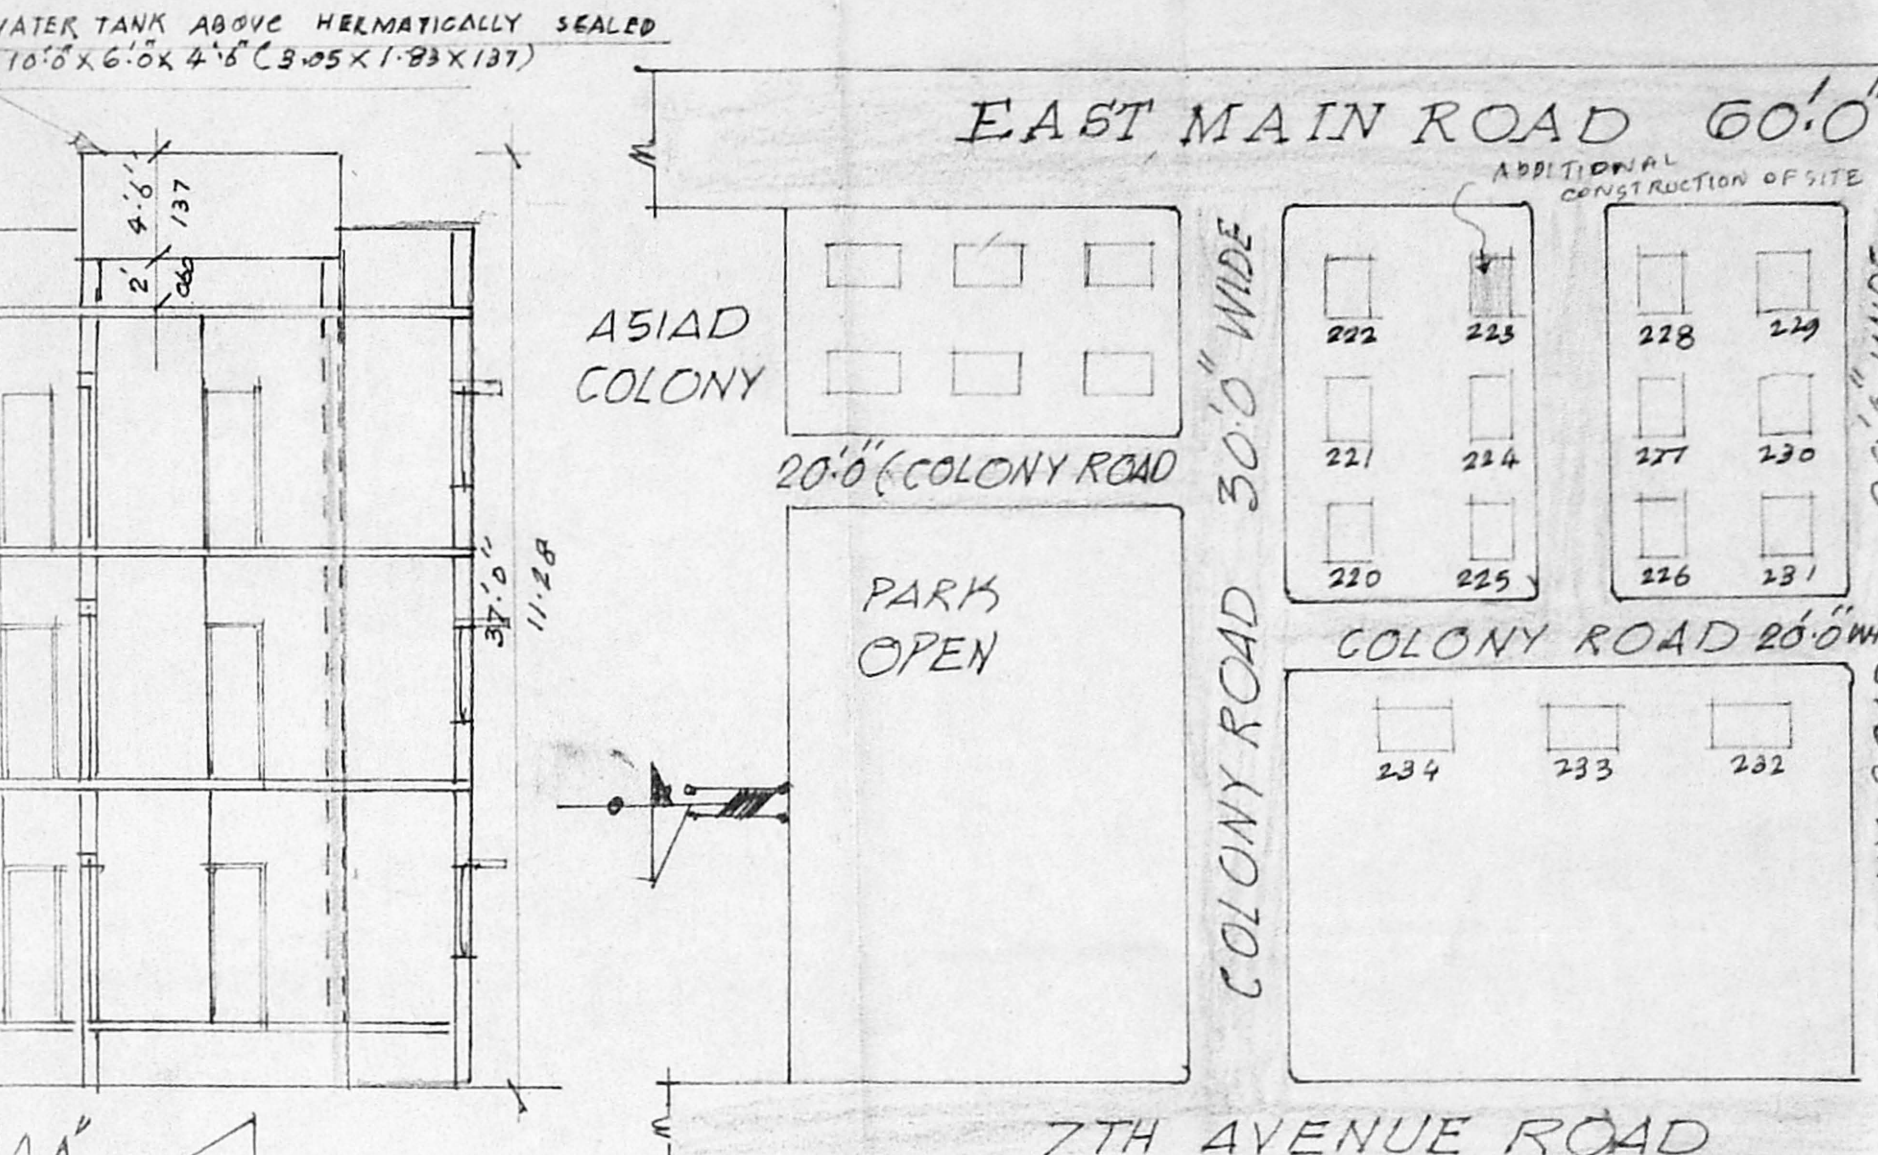

KEY PLAN
 NOT TO SCALE

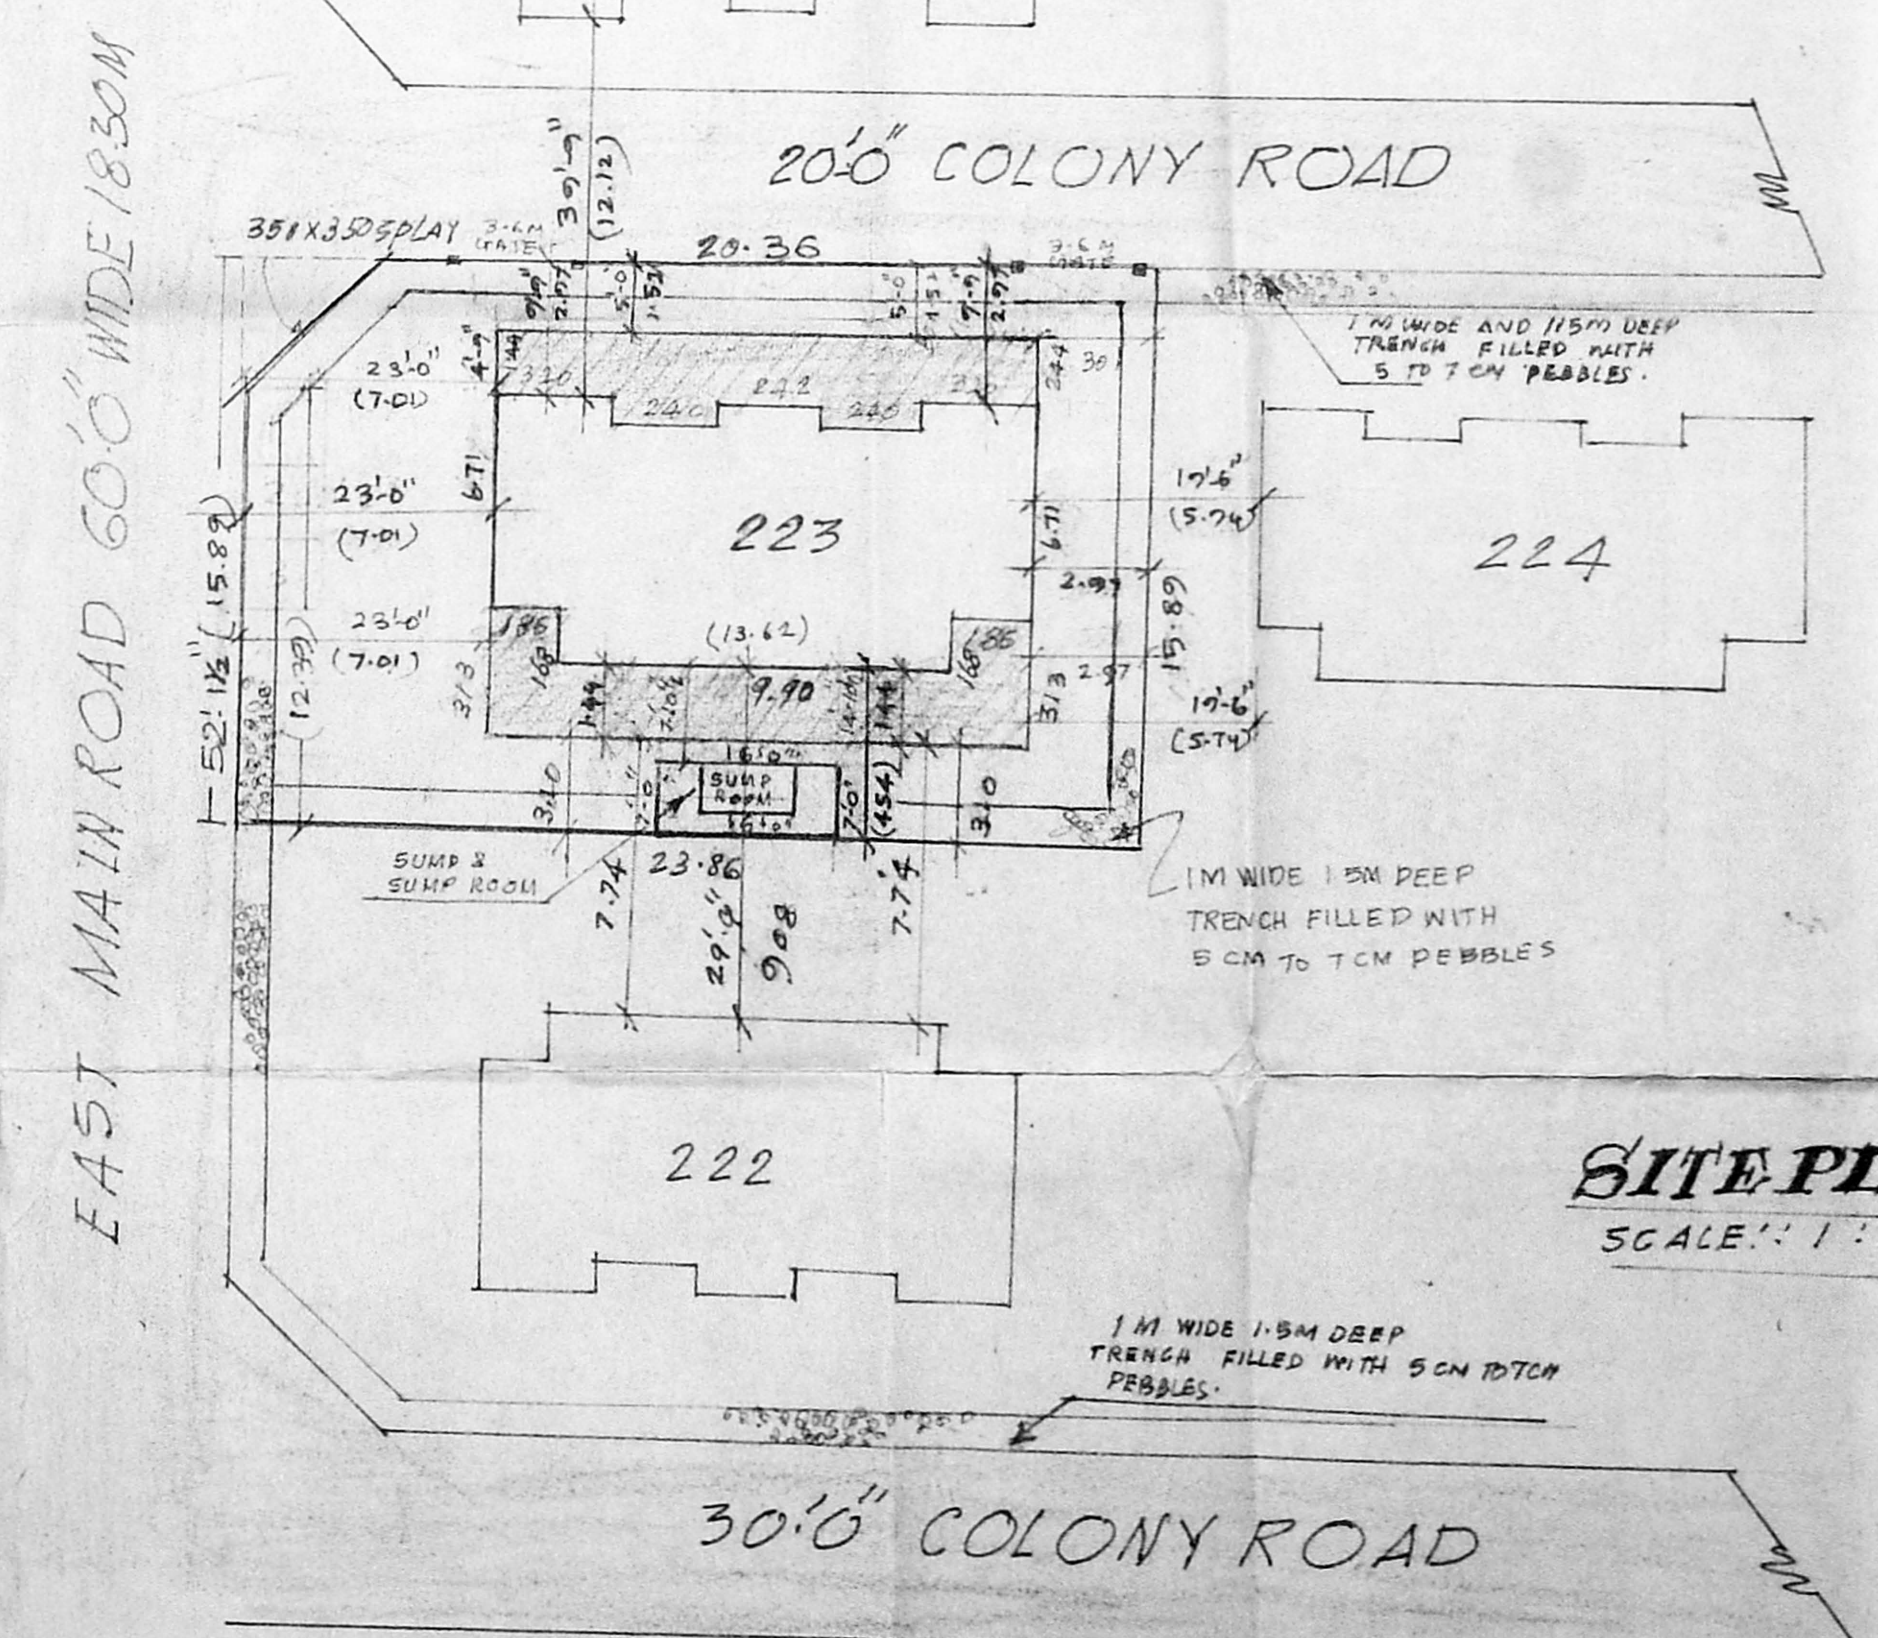

SITE PLAN
 SCALE: 1:200