




FRONT ELEVATION

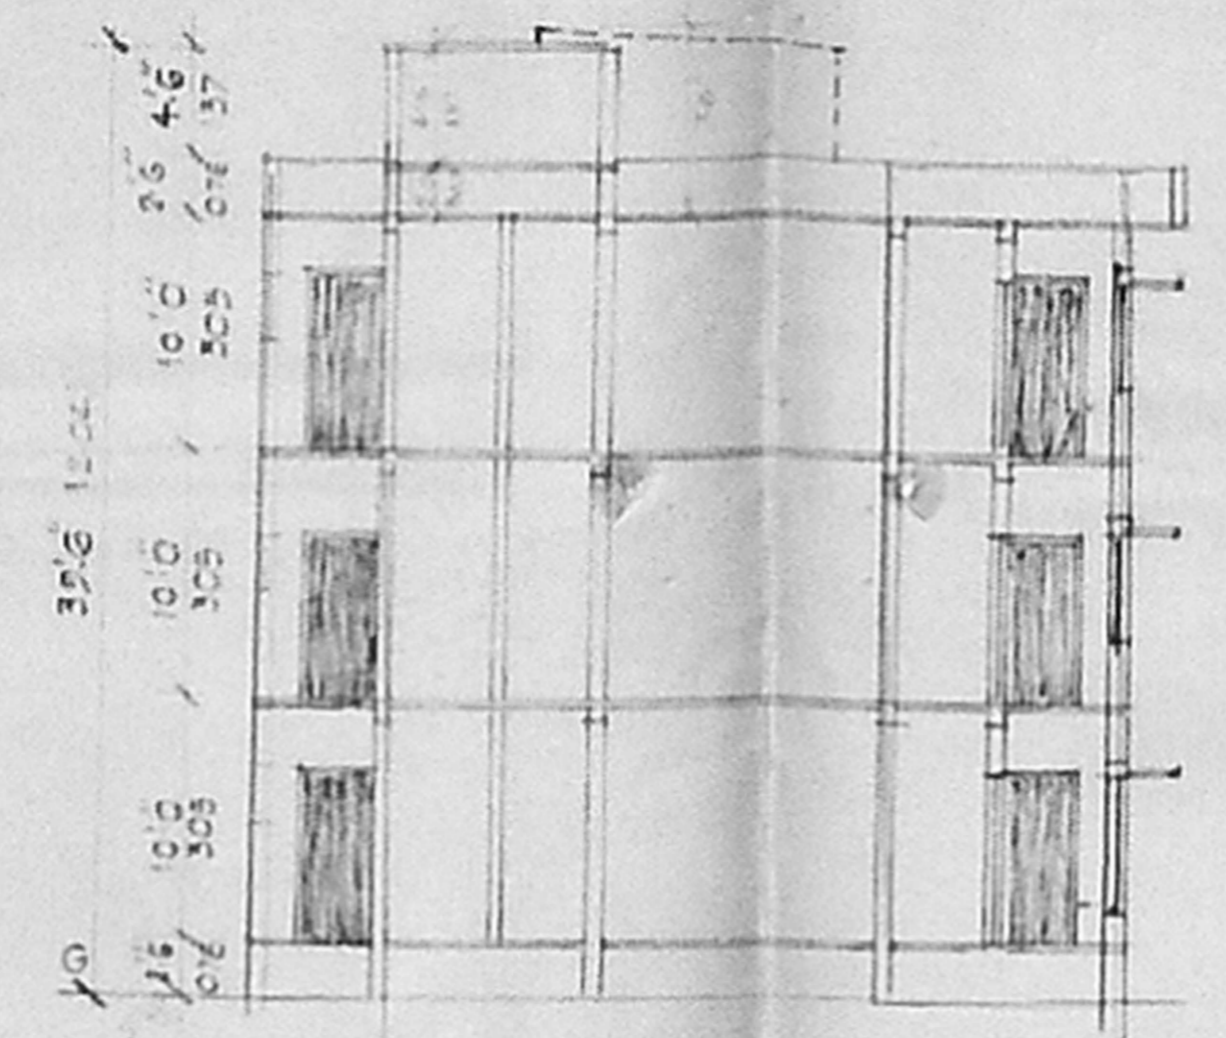


SECTION ON 'AA'

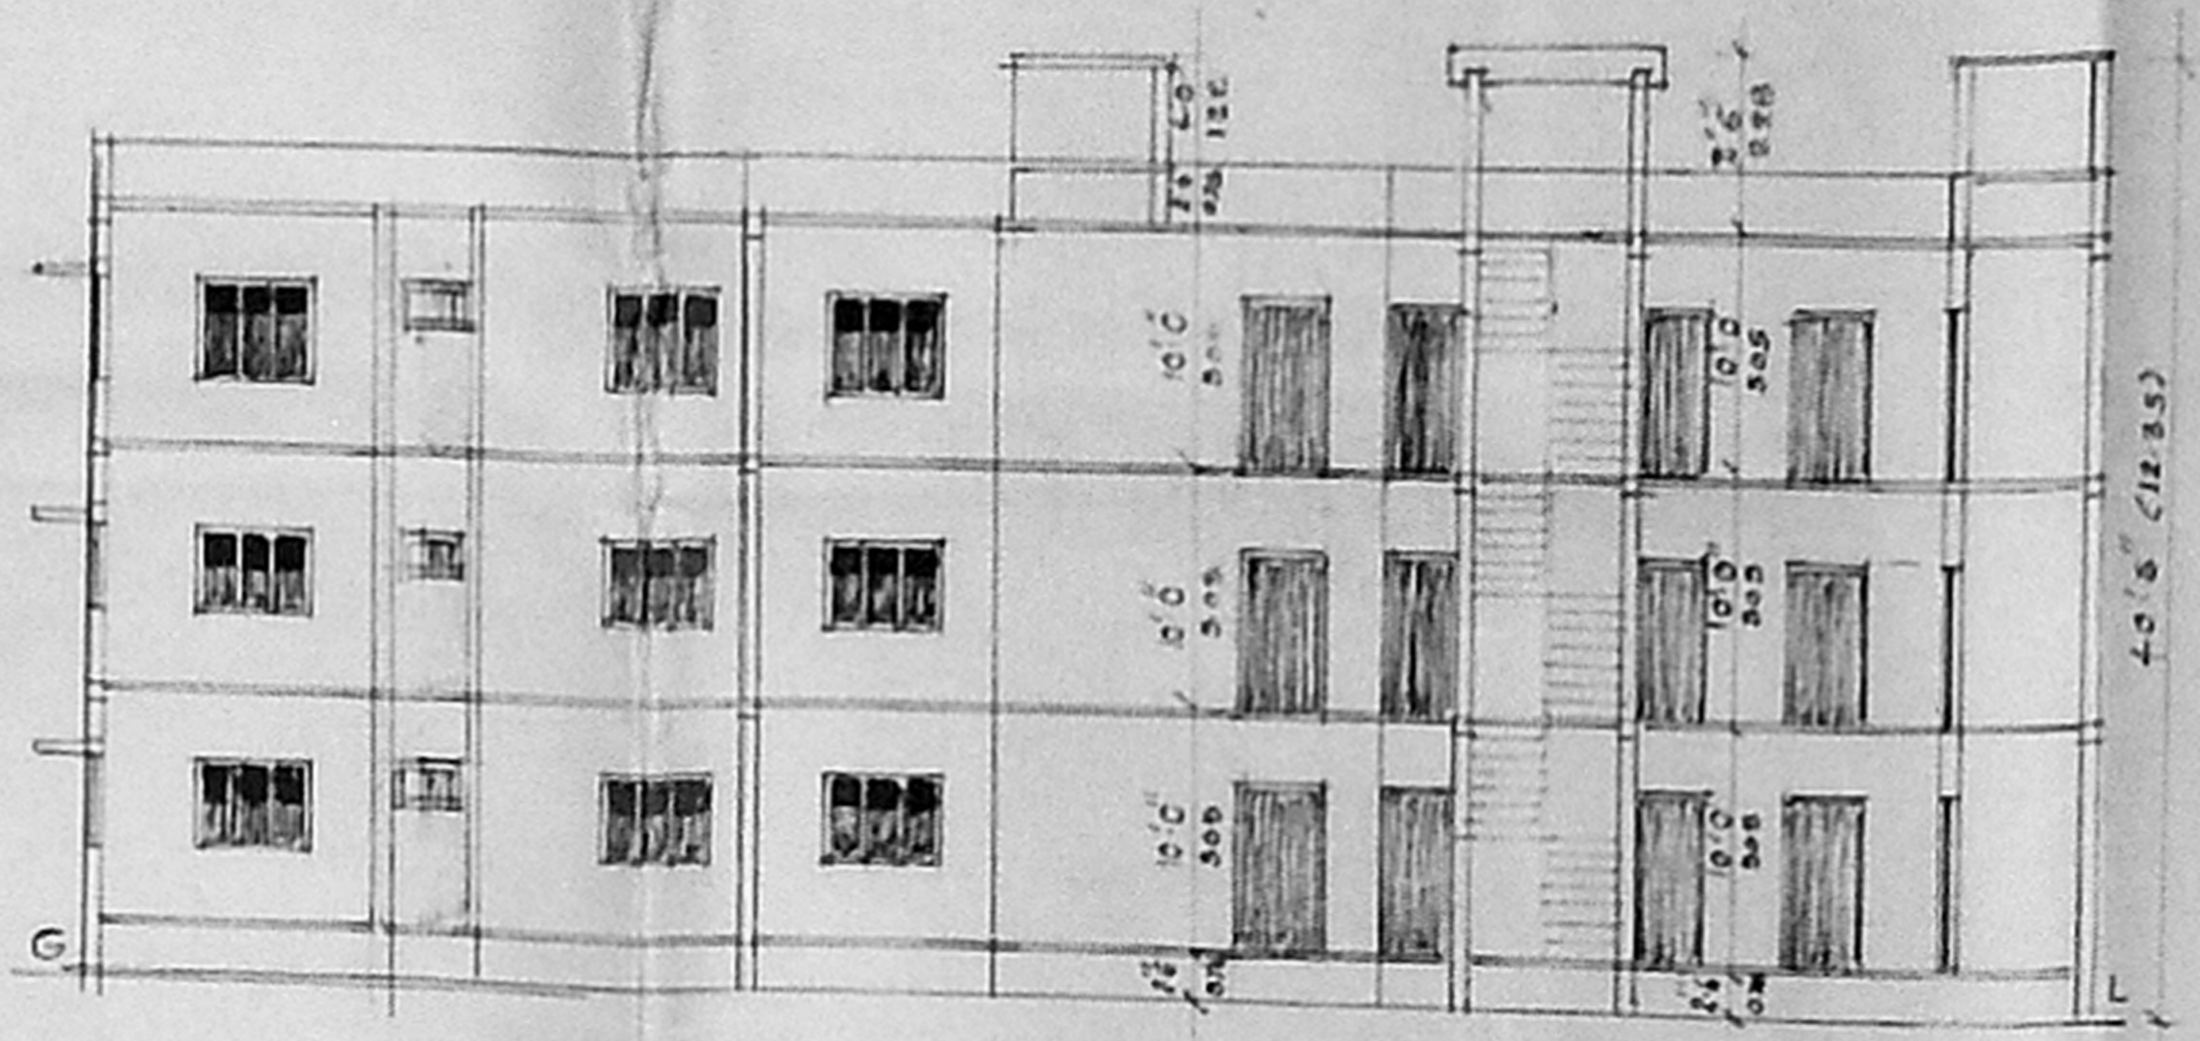


SECTION ON 'CC'

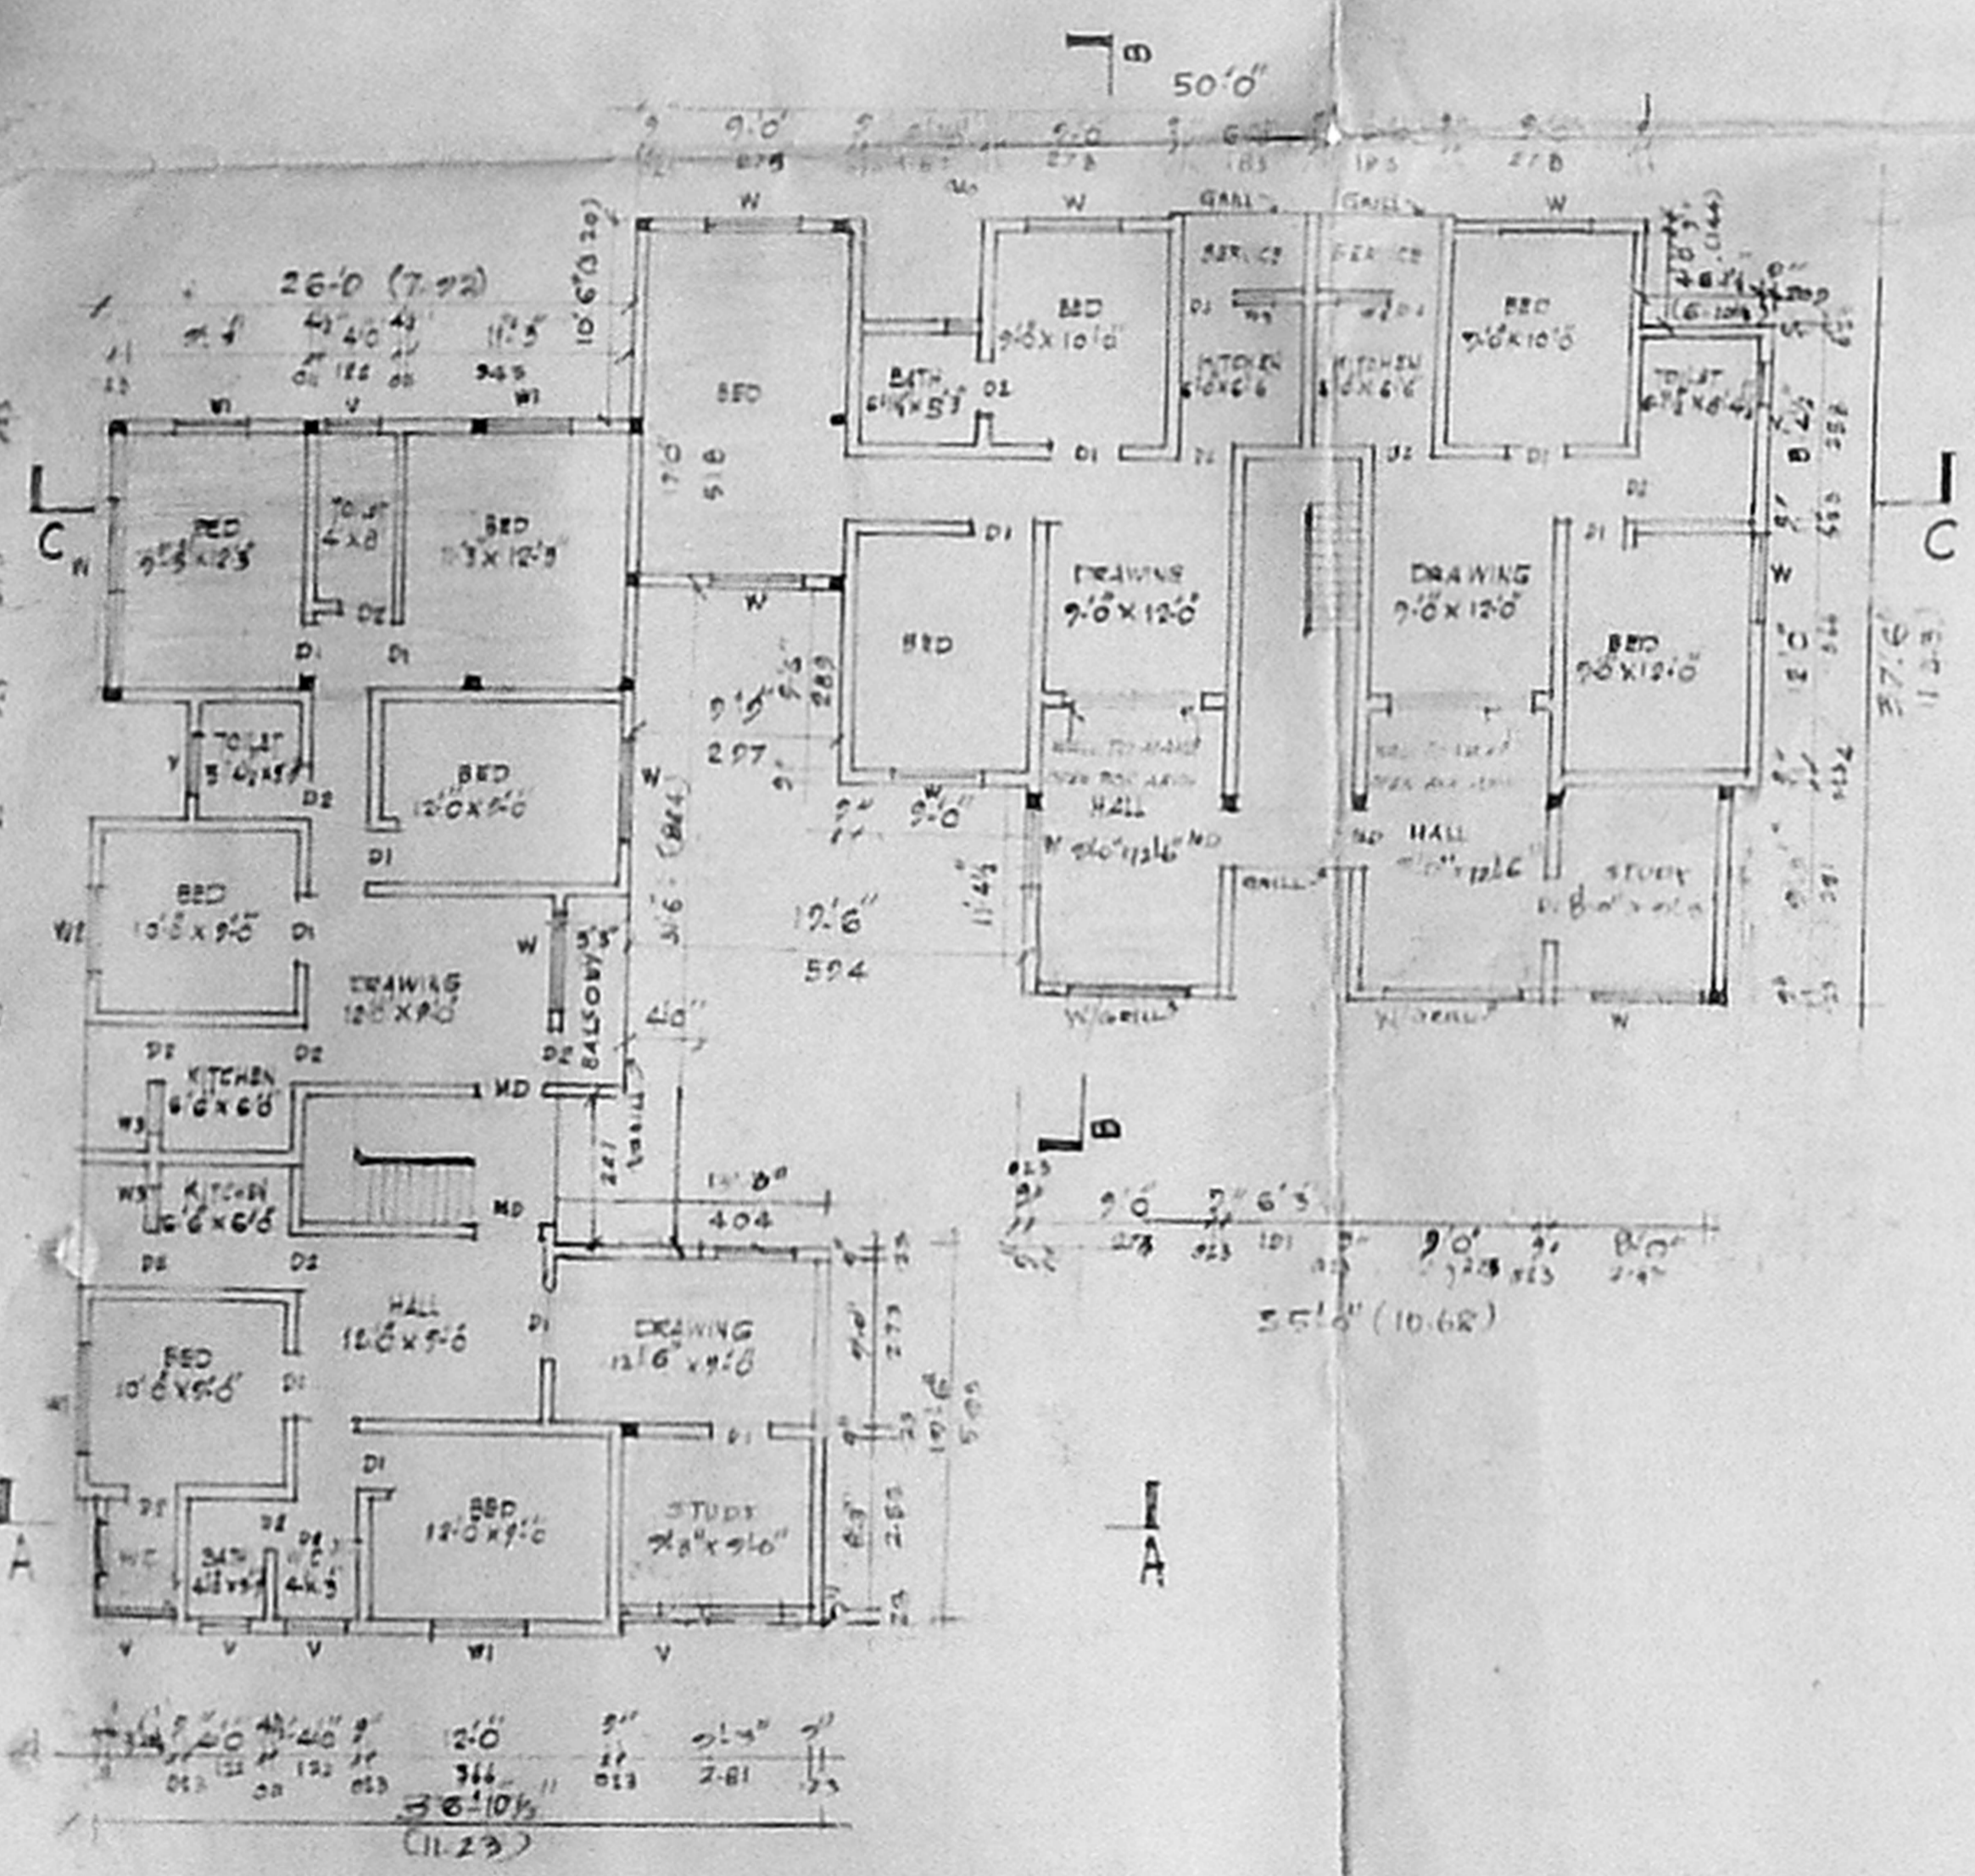


FIRST AND SECOND FLOOR PLAN
BLOCK NO. 172 & 173

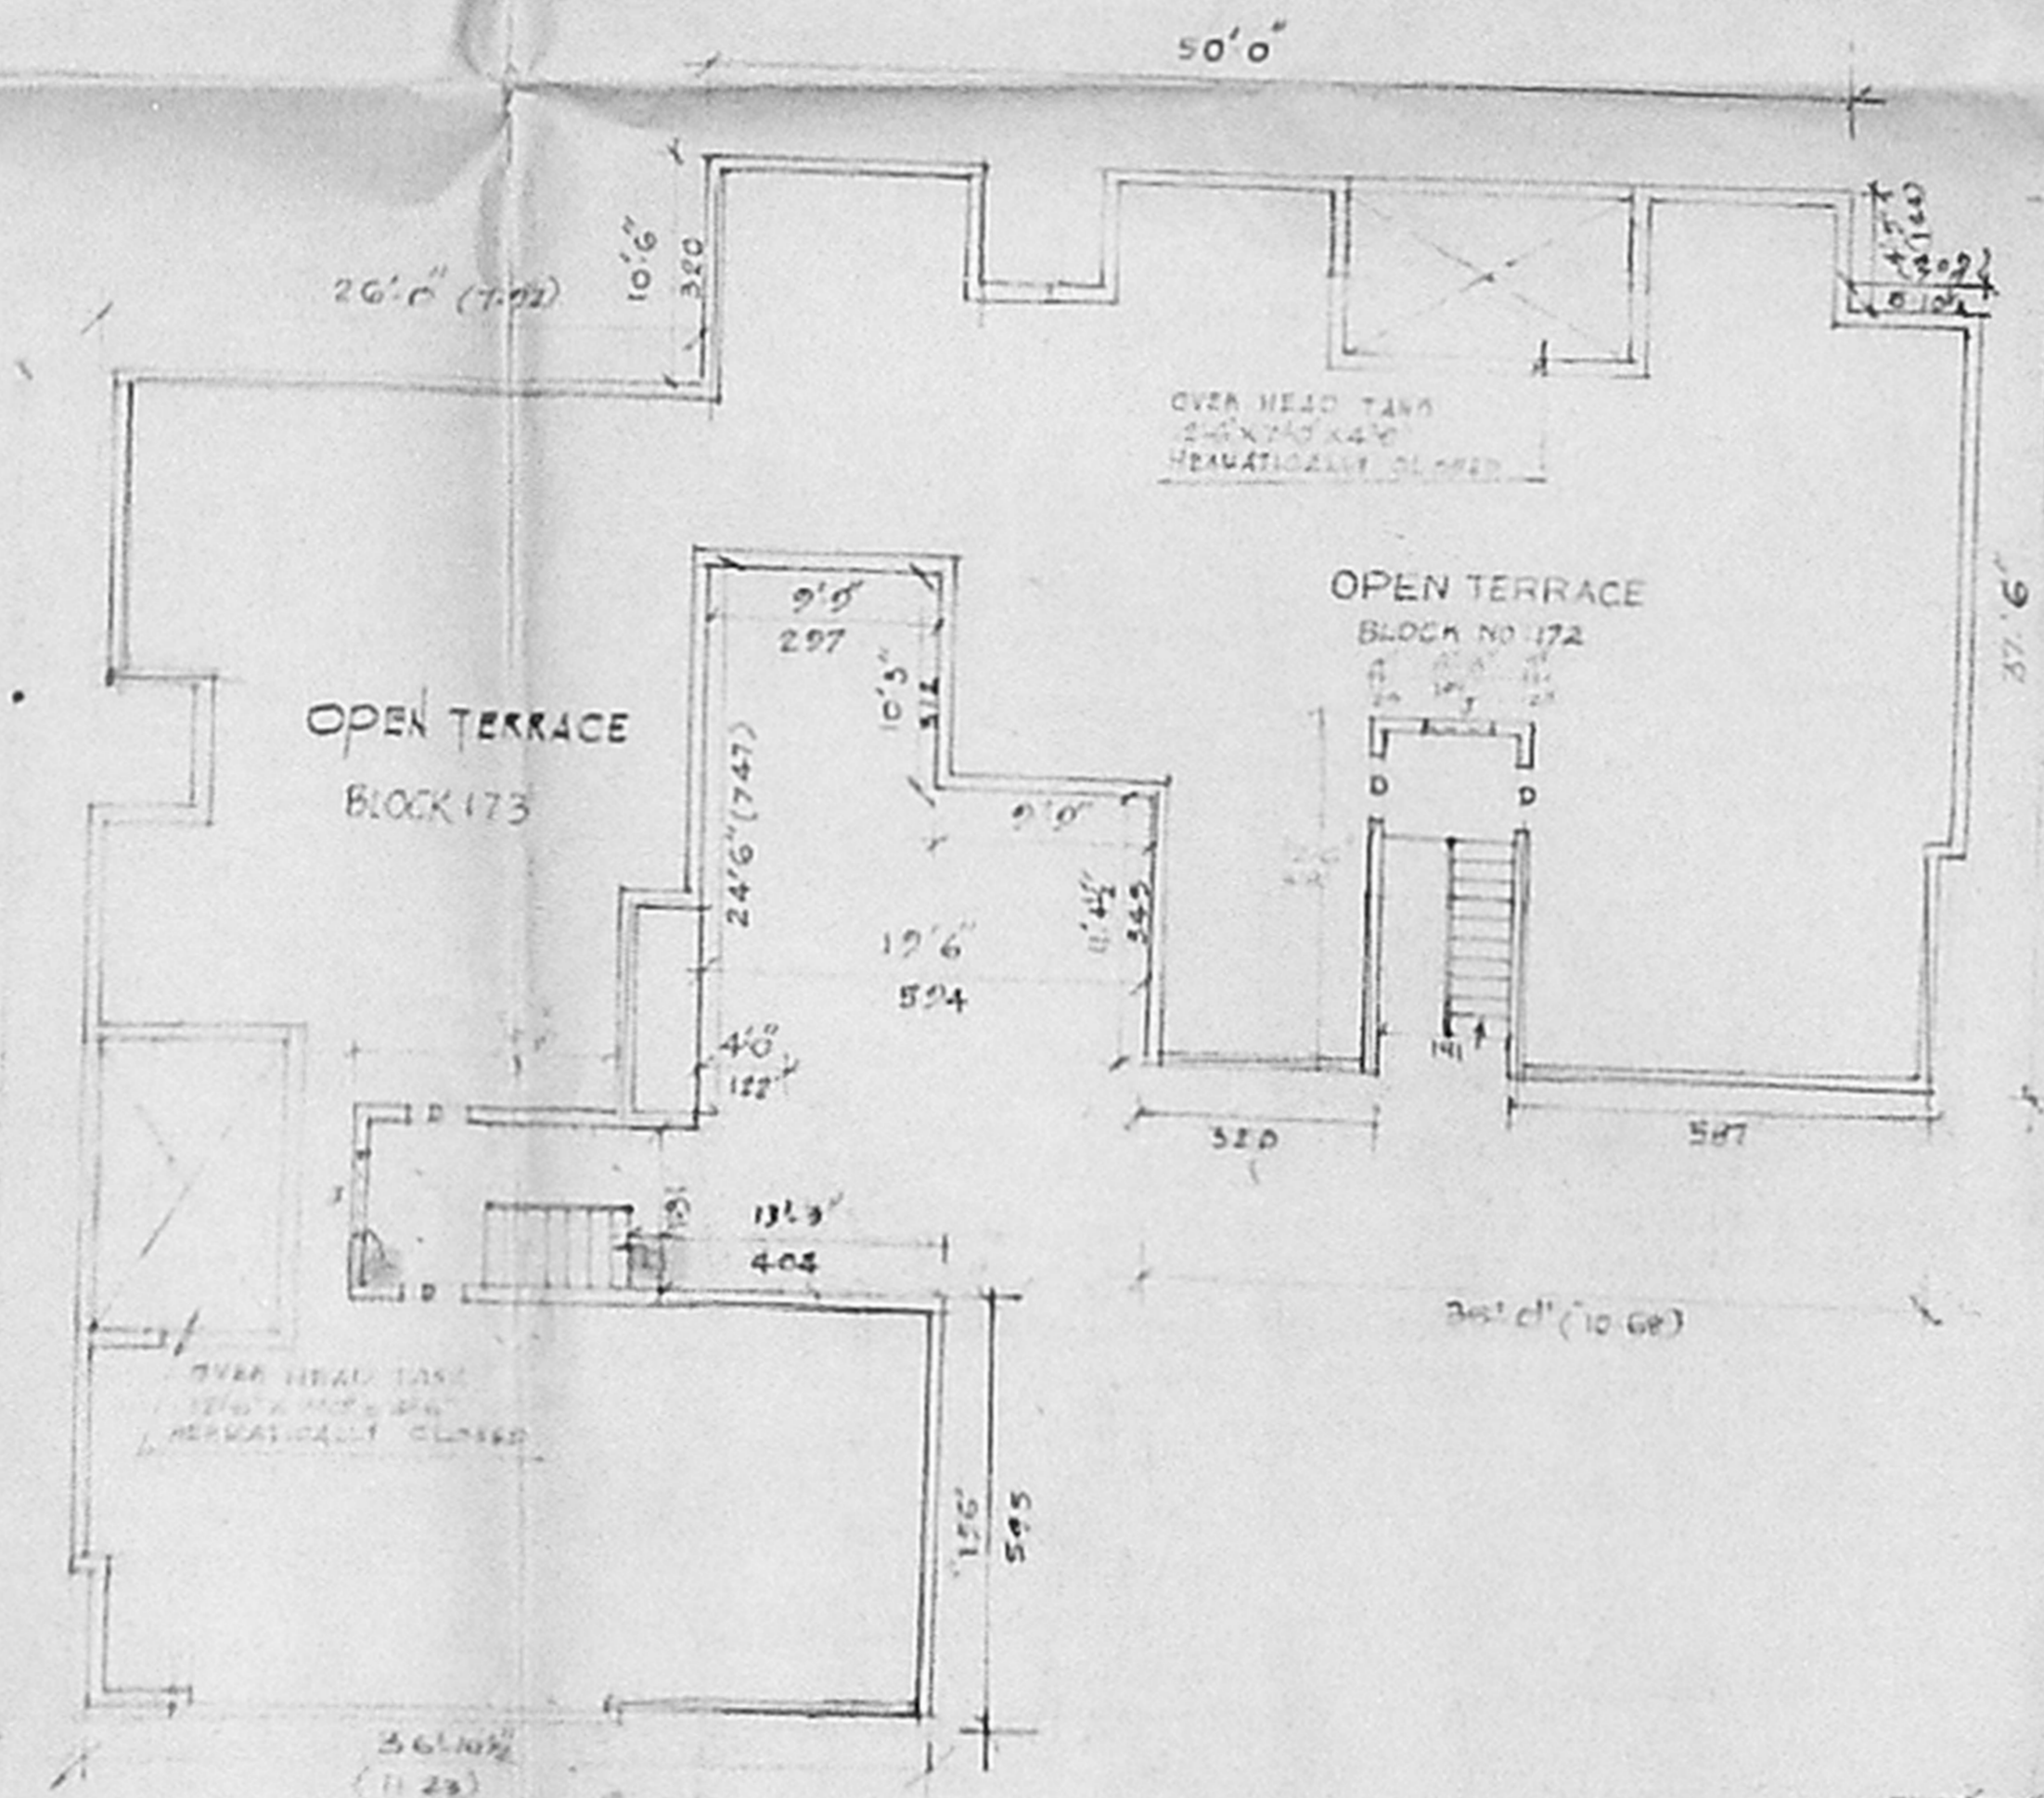


OPEN TERRACE PLAN

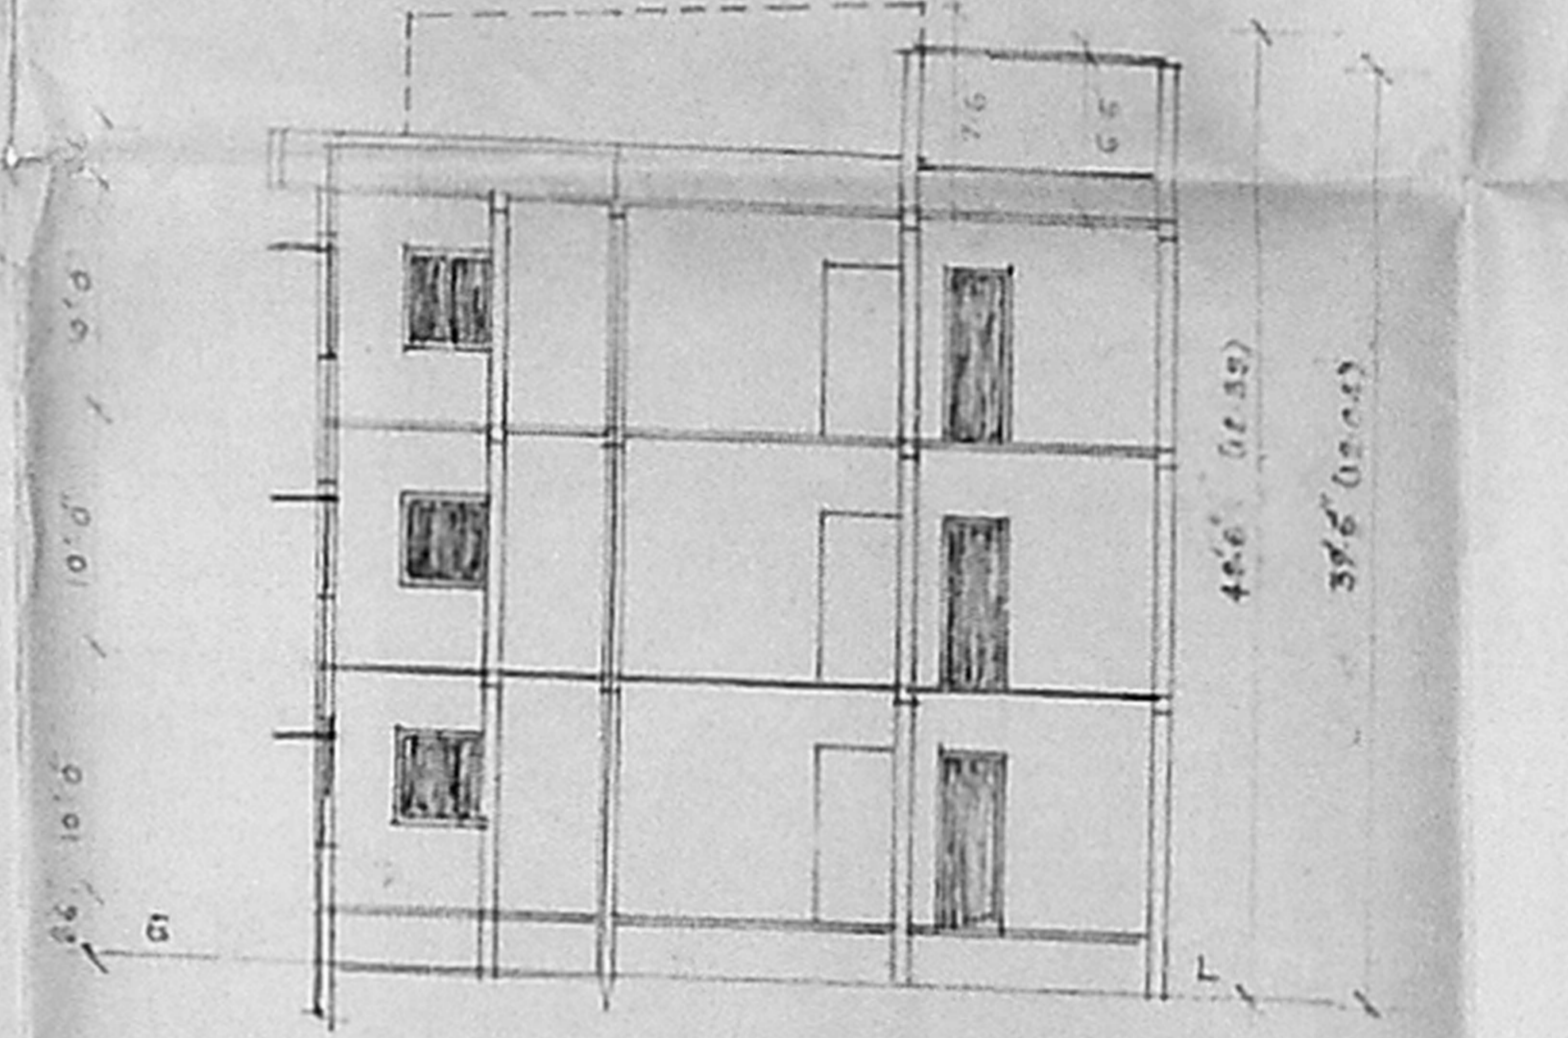


SECTION ON 'BB'

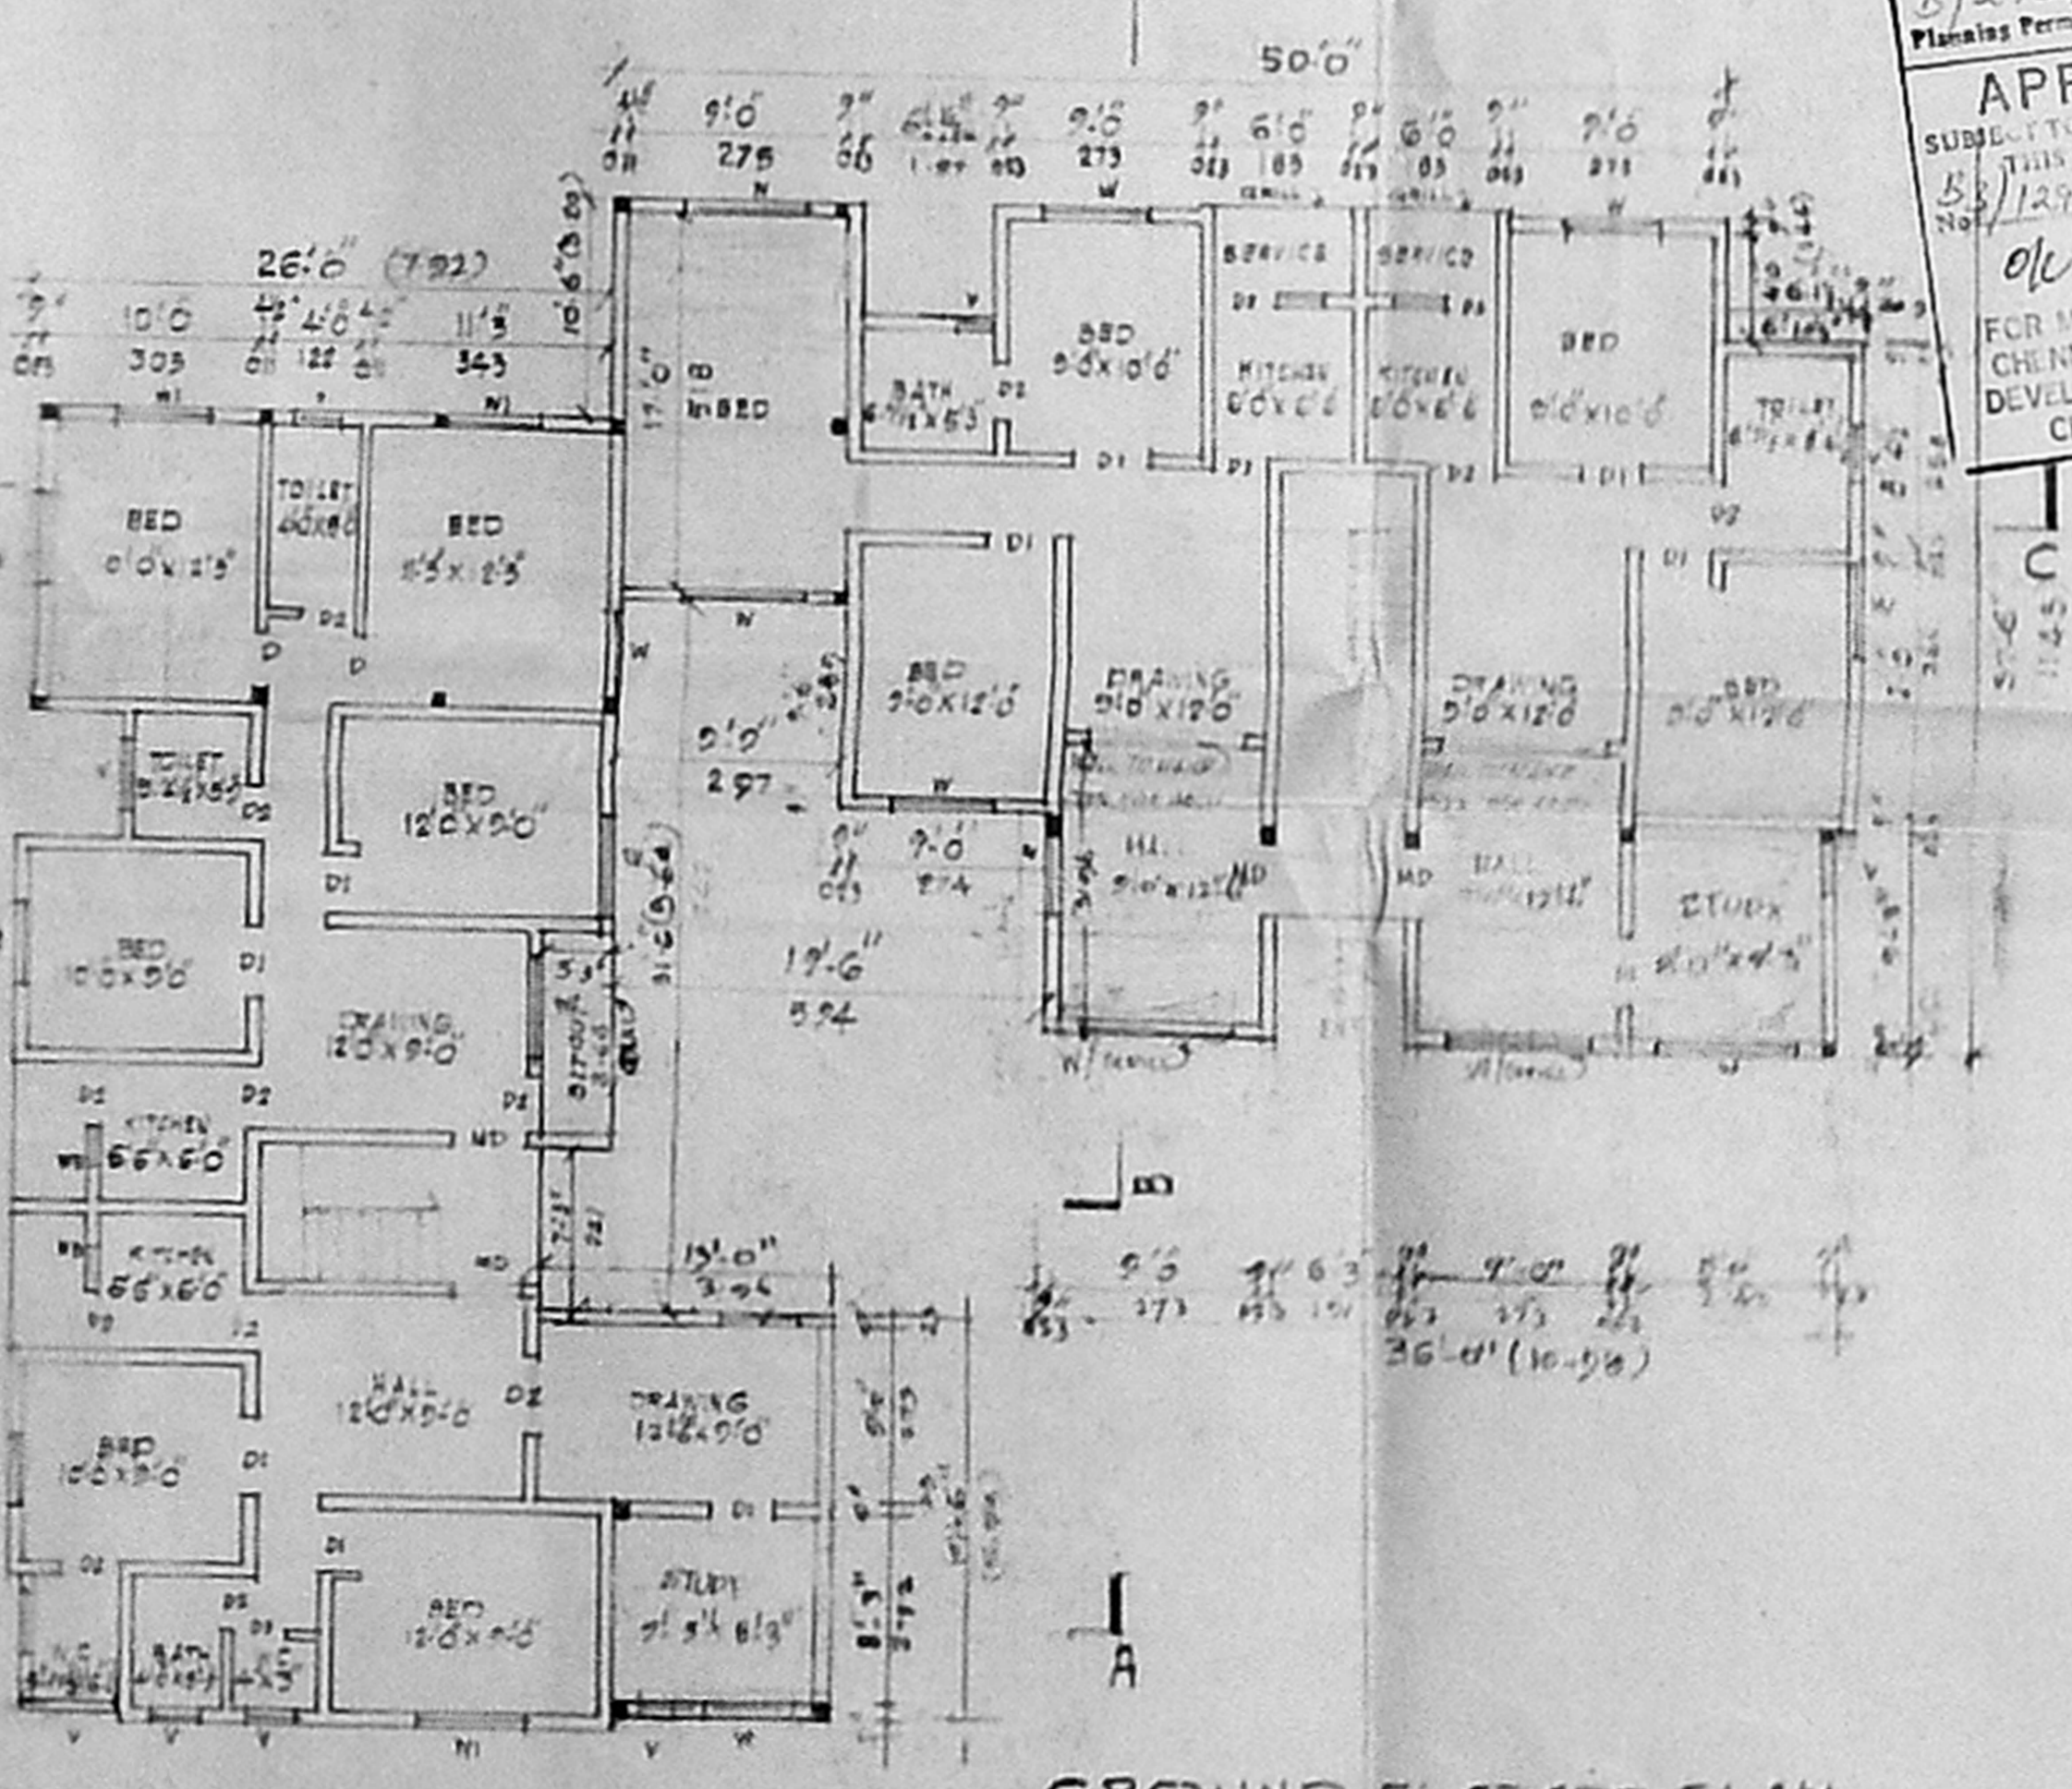


GROUND FLOOR PLAN
BLOCK NO. 172 & 173

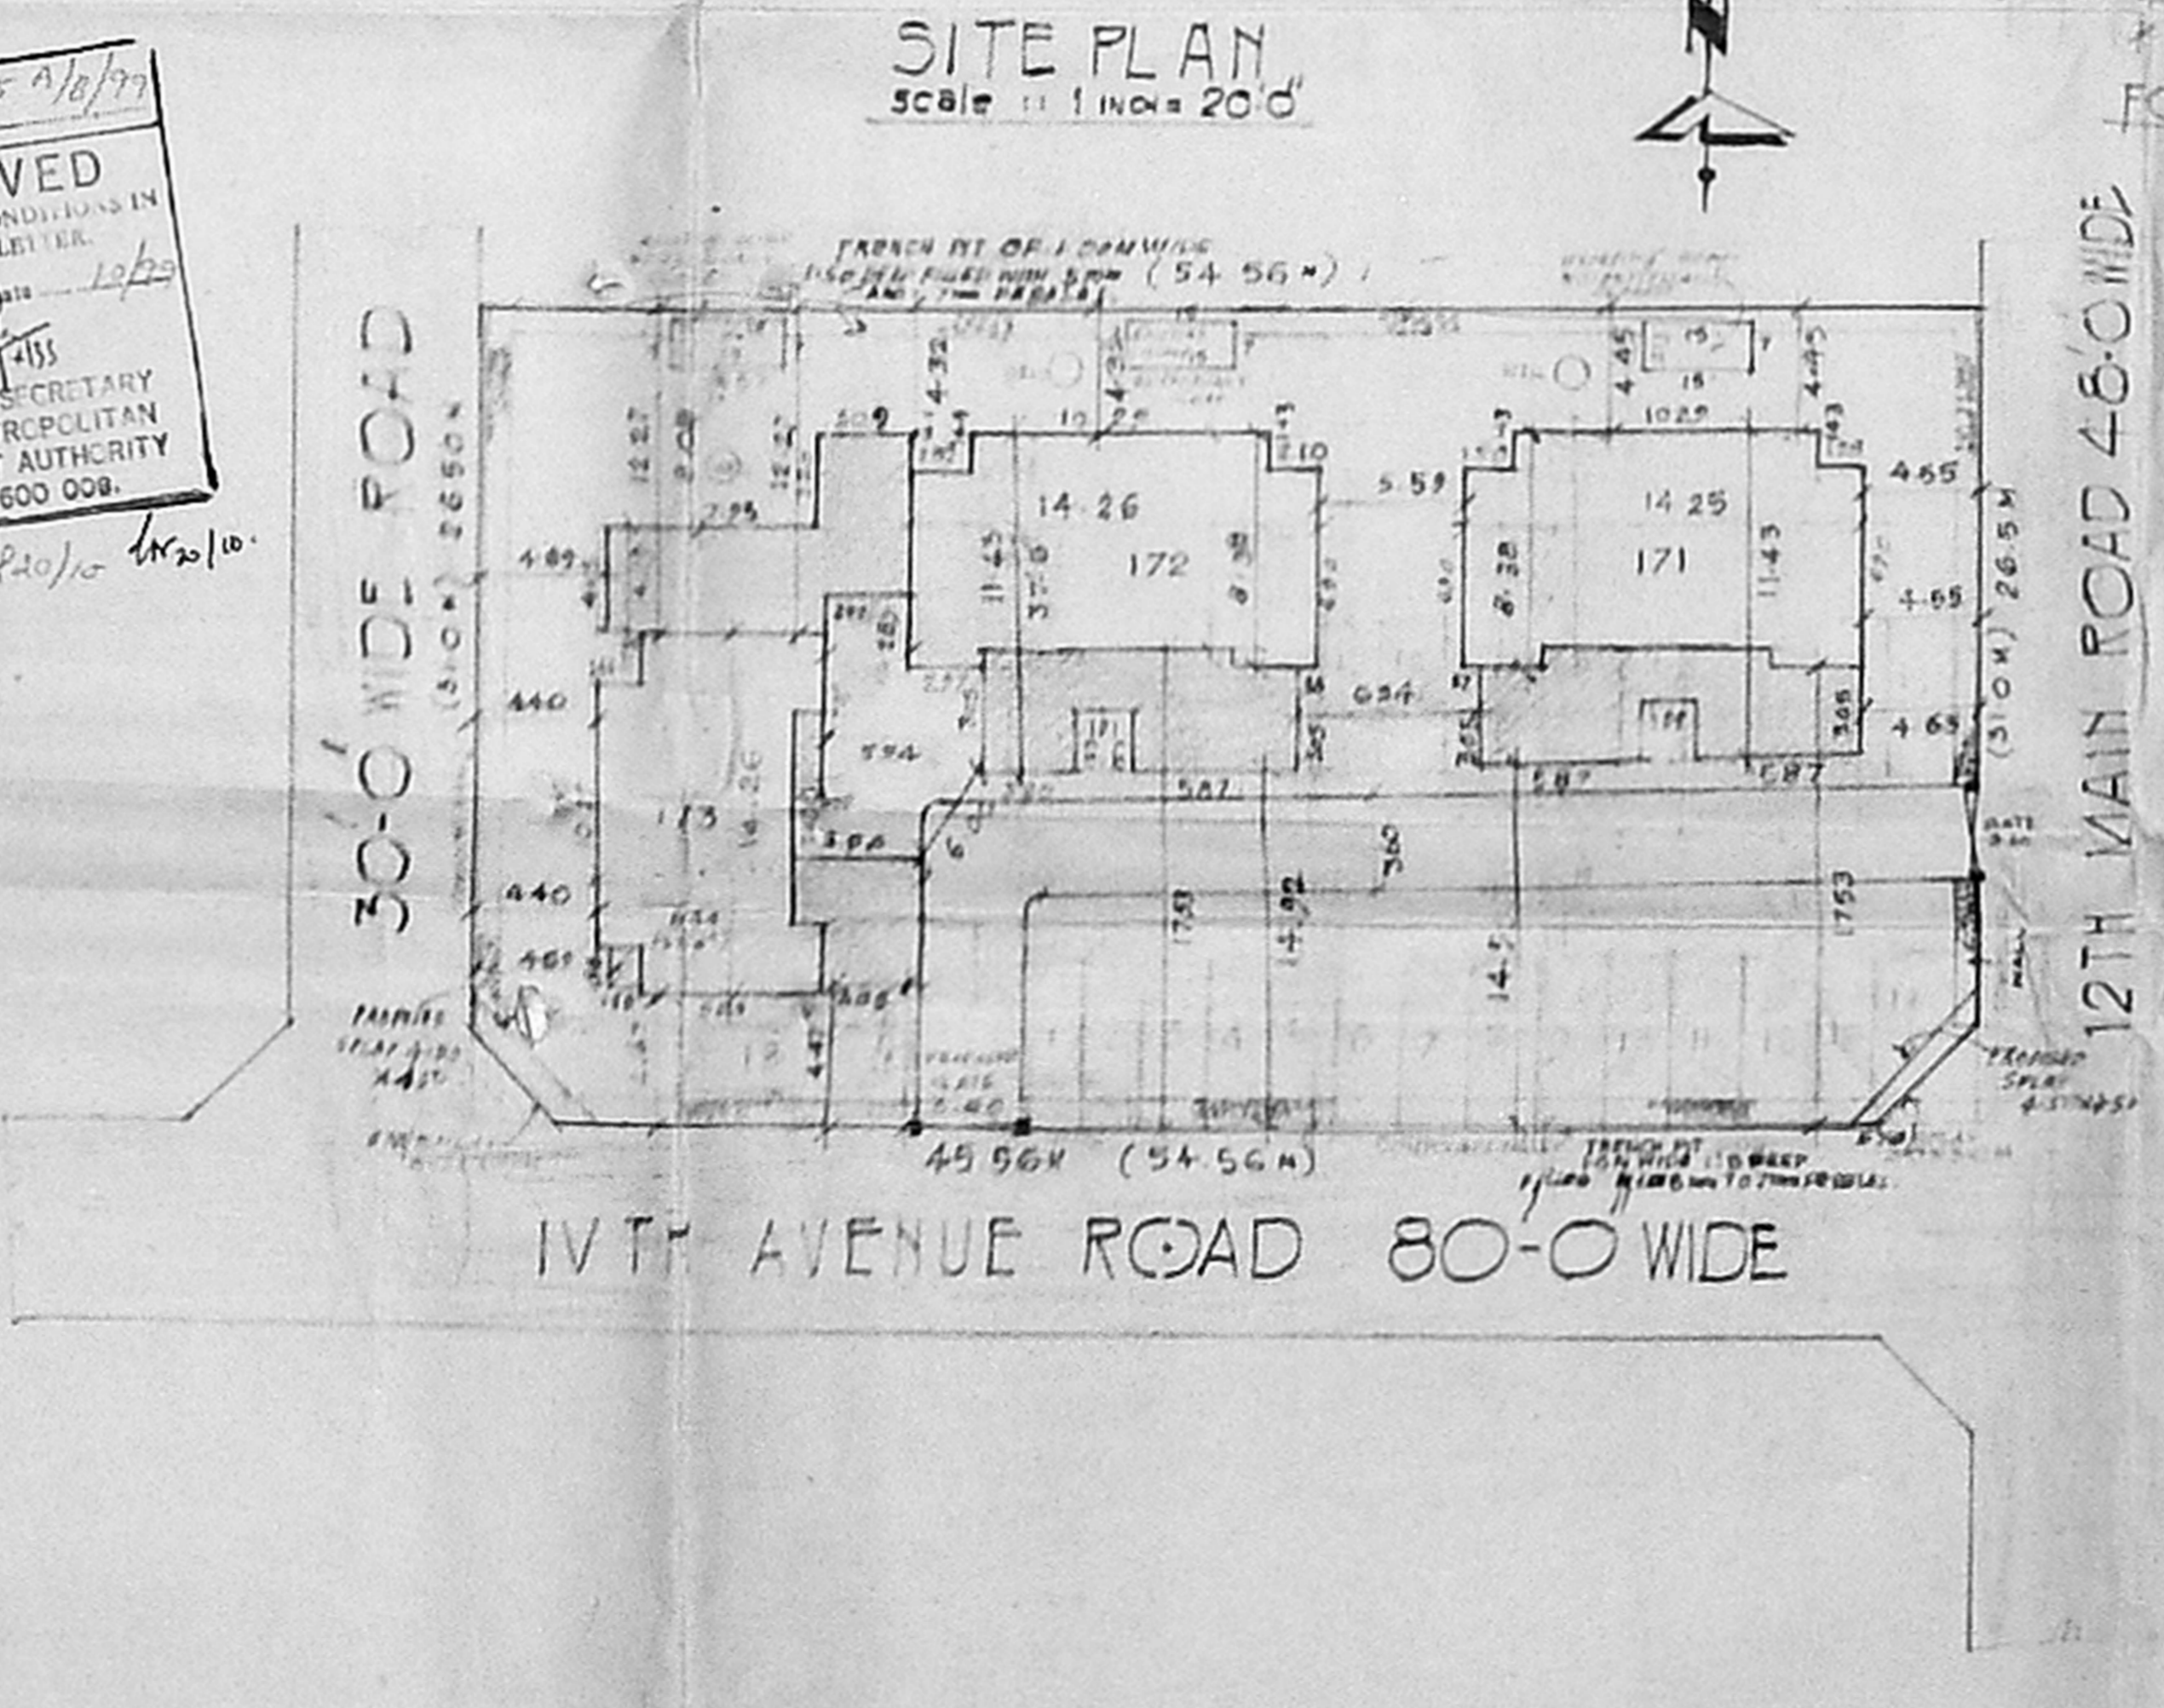


SITE PLAN
SCALE 1:1000

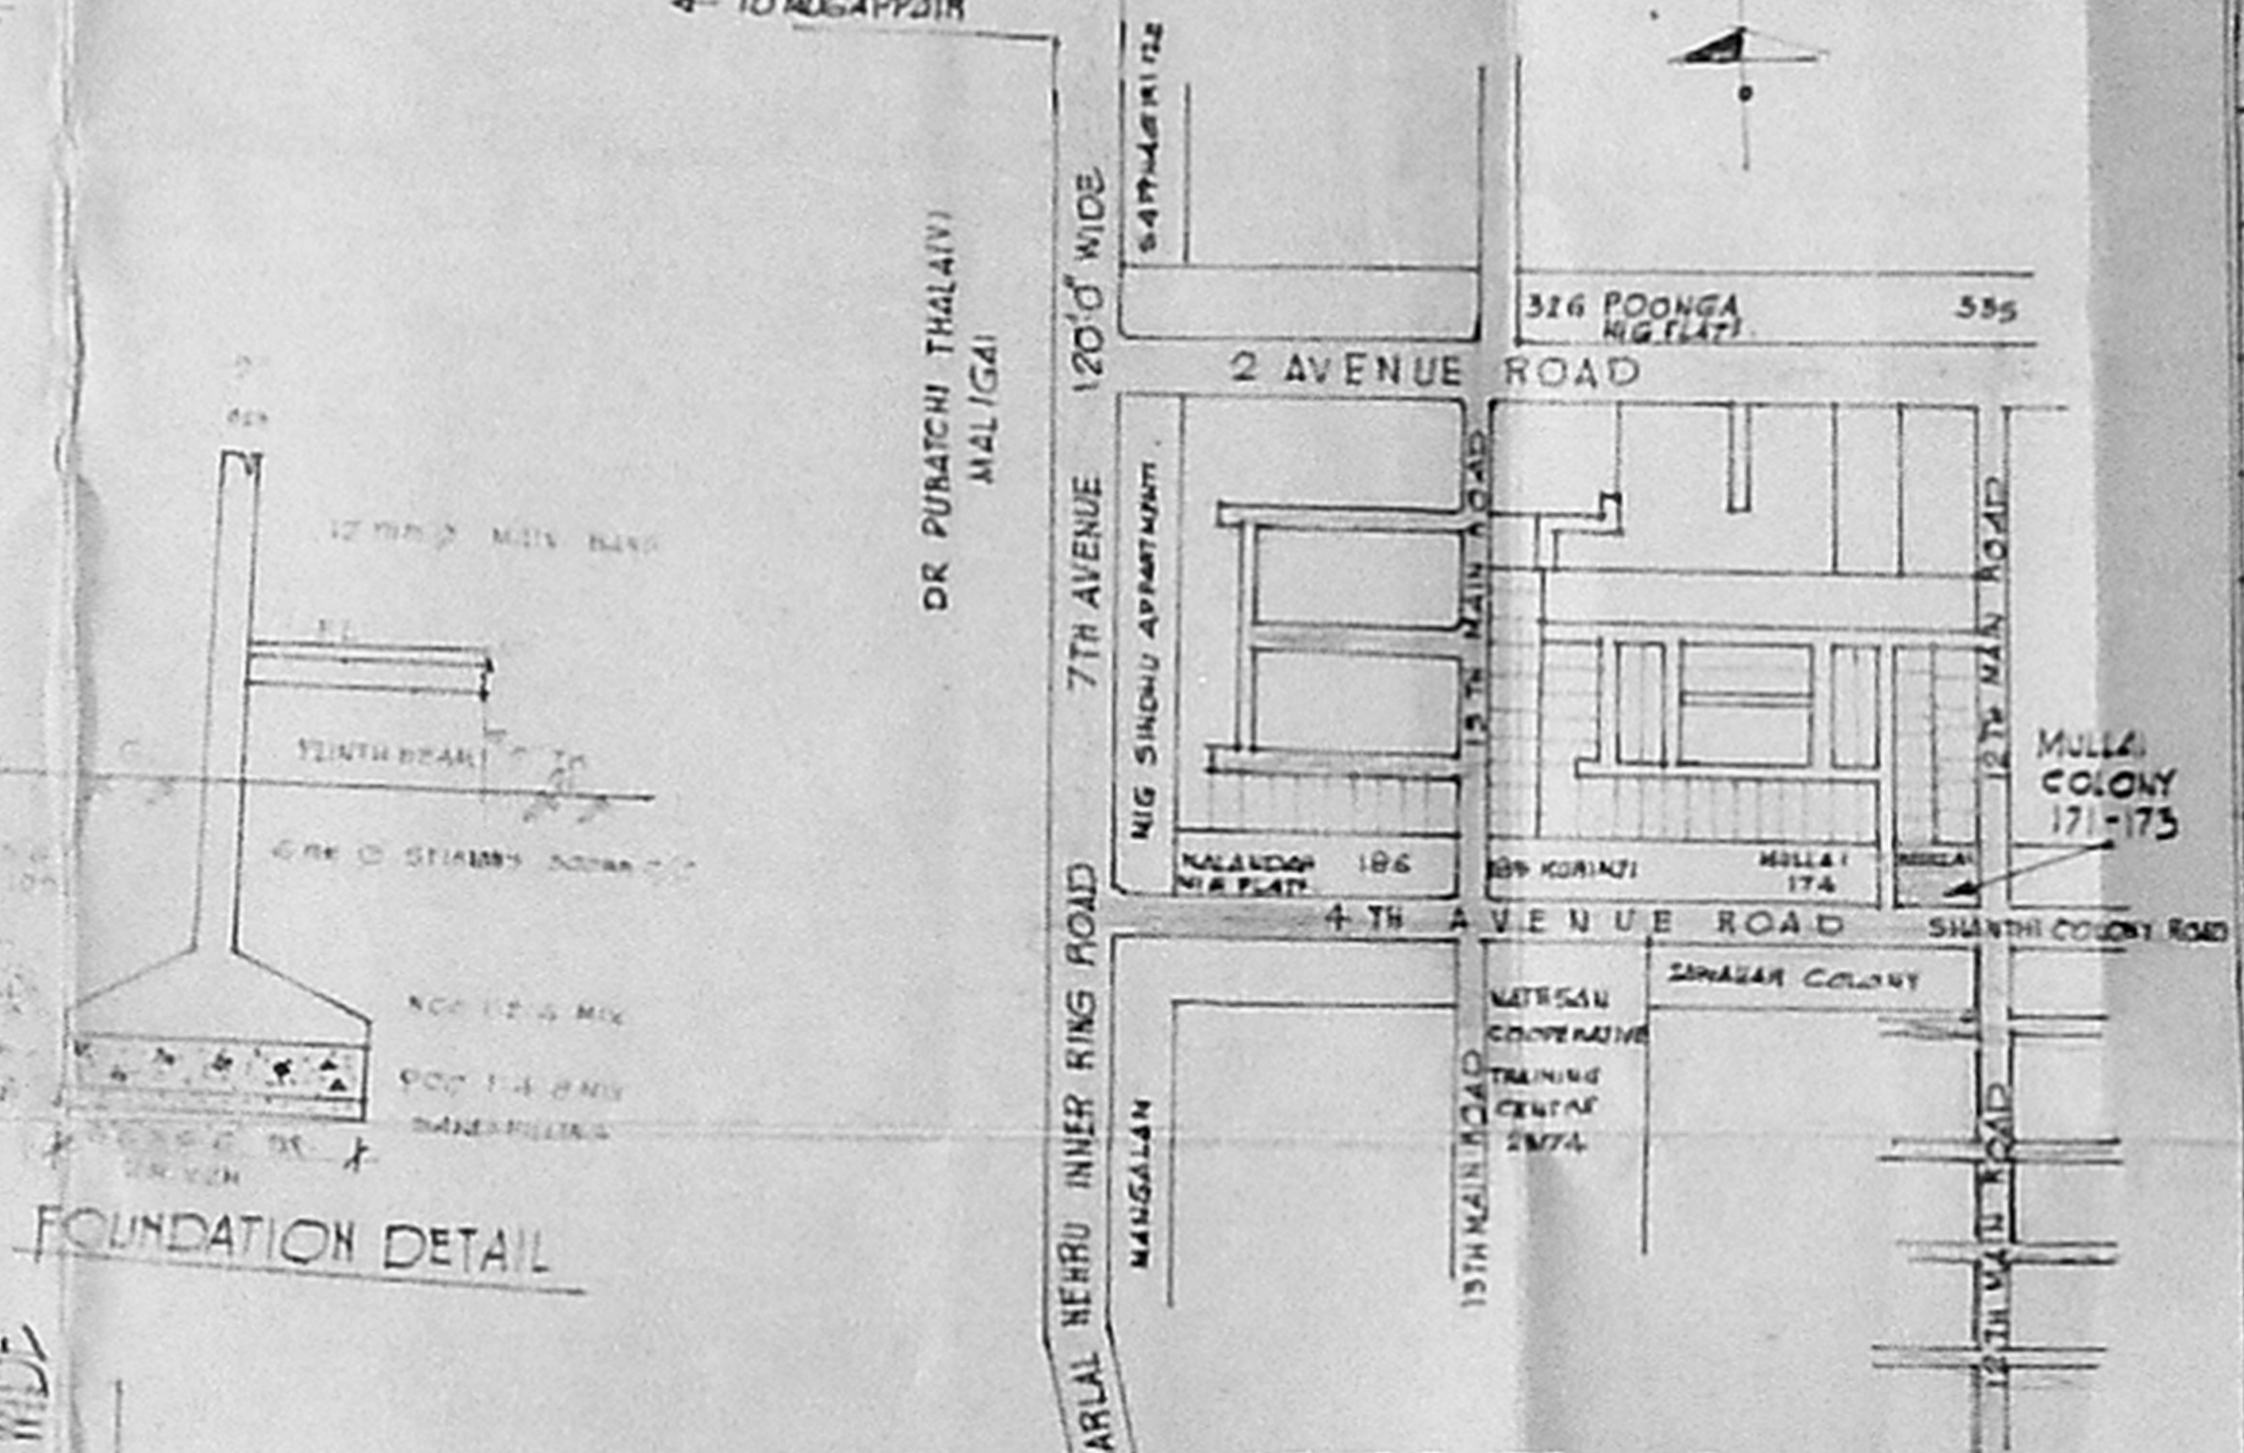

KEY PLAN
SCALE 1:1000

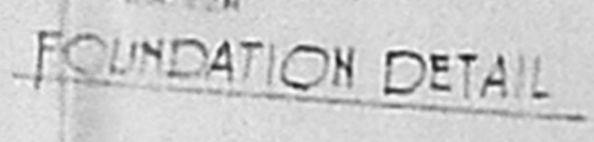

FOUNDATION DETAIL

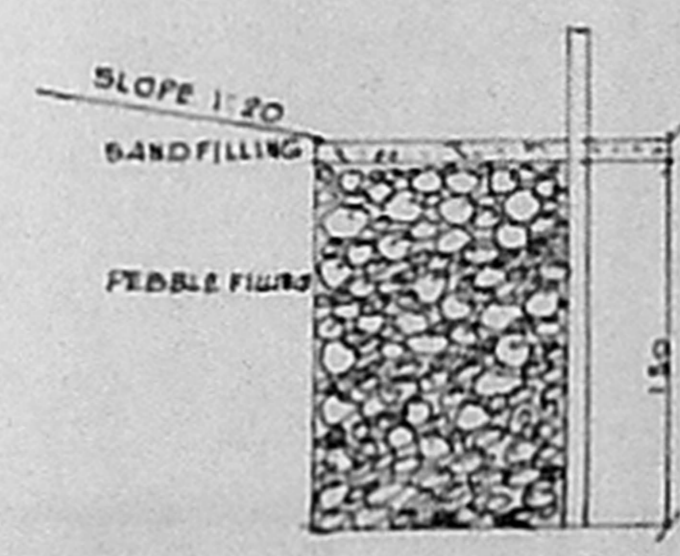

SECTION DETAIL OF
PEBBLE TRENCH

REGARDING	AREA STATEMENT				TOTAL
	GROUND FLOOR	FIRST FLOOR	SECOND FLOOR		
BLOCK 171	26.80	48.24	26.80	26.80	447.31
BLOCK 172	26.80	48.48	26.80	26.80	435.78
BLOCK 173	26.80	52.70	26.80	26.80	463.50
	290.40	154.44	290.40	160.40	1346.59

PLOT AREA 1655.31
 PLOT COVERAGE 27.1%
 FSI 0.81

SHEET NO 1

PLAN SHOWING THE PROPOSED ADDITION TO THE EXISTING RESIDENTIAL FLATS AT BLOCKS 171, 172, 173 MULLAI COLONY WELFARE ASSOCIATION ANNAMAGAN 4TH AVENUE ROAD, 5th 207th THIRUMANGALAM CHENNAI 41

TOILETRY
 DOOR 5'5" x 7'0" 1'00 x 2'14
 DOOR 5'0" x 7'0" 0'51 x 2'14
 DOOR 2'5" x 7'0" 0'76 x 2'14
 WINDOW 5'0" x 4'6" 1'02 x 1'57
 WINDOW 4'0" x 4'6" 1'22 x 1'57
 WINDOW 3'0" x 4'6" 0'50 x 1'57
 WINDOW 2'6" x 4'6" 0'50 x 1'57
 VENTILATOR 2'0" x 2'6" 0'50 x 0'87


SPECIFIC CMDA (B) No. B/13274/39
 FOUNDATION AND SUPERSTRUCTURE FOR COLUMN FOUNDATION
 SUPERSTRUCTURE AS PER STRUCTURE 12-4
 BRICK WALL BRICK FINISH USING RED BRICK
 FLOORING MOSAIC FLOOR ON PE
 ROOF OF SLAB WITH PLASTER AND CO
 IN LIVE COIL MIX AND LID ON
 ROOF OF PE COIL MIX AND LID ON
 PLASTER WALL PLASTER AND
 PLASTER

COLOUR INDEX
 OWNERS BOUNDARY
 PROPOSED BUILDING
 EXISTING BUILDING
 EXISTING ROADS
 DISMANTLING

OWNER
 S. MEIVAPPAN, RE. M.S.
 Licensed Surveyor (Class)
 Reg. No. 142
 Corporation of Chennai,
 137 E, Green Park Colony
 Anna Nagar West,
 CHENNAI-600 040.
 LICENSED SURVEYOR

SITE PLAN AND KEY PLAN
VIDE SHEET No 1

B/2704/225 B/B/99
Planning Permit No.
APPROVED
SUBJECT TO THE CONDITIONS IN
THIS OFFICE LETTER.
No. 12974/225 B/B/99 Date 10/7/79
FOR MEMBER SECRETARY
CHENNAI METROPOLITAN
DEVELOPMENT AUTHORITY
CHENNAI-600 008.

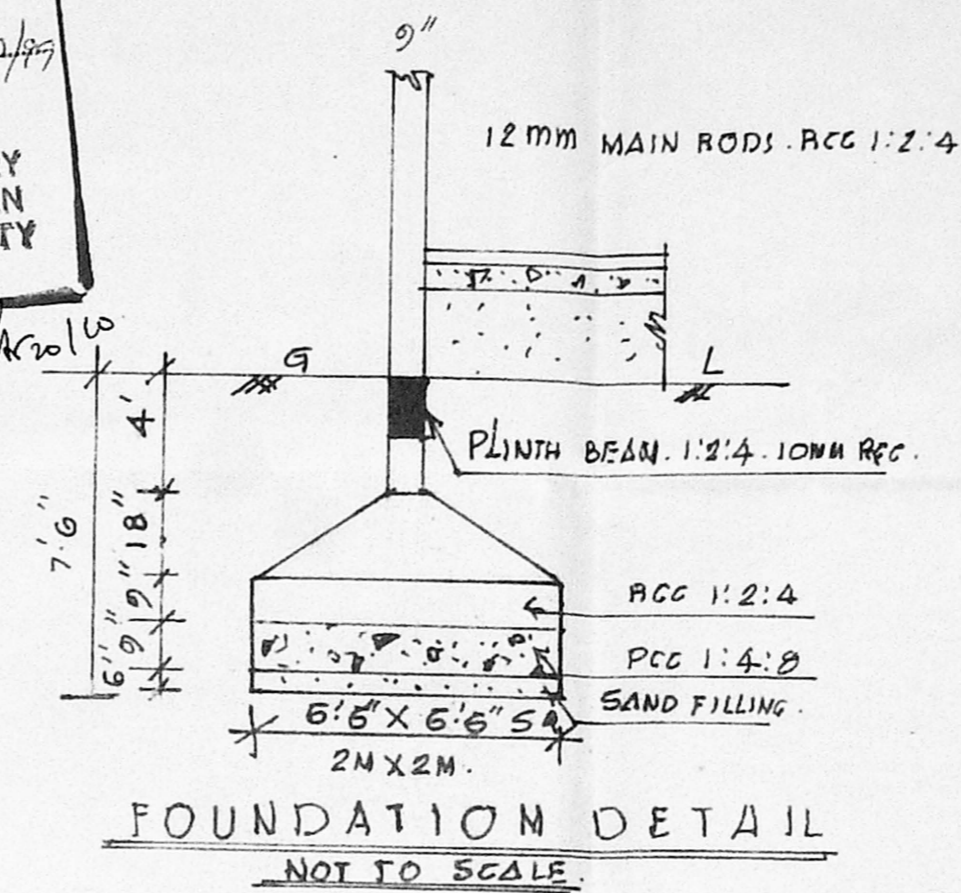

PLAN SHOWING THE PROPOSED
ADDITIONS TO THE EXISTING
RESIDENTIAL FLATS AND
BLOCK Nos 171, 172, 173, 174, 175
WELFARE ASSOCIATION
OF ANNANAGAR 4TH AVENUE ROAD
T.N.H.B. SCHEME No 207/PART
THIRUMANGALAM VILLAGE (12/10)
CHENNAI-40. CORPORATION
DIVISION No 64


SCALE 1 INCH = 8 FEET OR 1:100
SHEET No 2

JOINERY			
D	DOOR	3'3" x 7'0"	100X214
D1	DOOR	3'0" x 7'0"	091X214
D2	DOOR	2'6" x 7'0"	076X214
D3	DOOR	2'4 1/2" x 7'0"	072X214
W	WINDOW	4'0" x 4'6"	122X137
W1	WINDOW	3'3" x 4'6"	100X137
W2	WINDOW	2'6" x 4'6"	076X137
V	VENTILATOR	2'0" x 2'3"	082X060


SPECIFICATIONS.
FOUNDATION AND BASEMENT R.C.C. COLUMN FOUNDATION
SUPER STRUCTURE R.C.C. FRAMED STRUCTURE 1:2:4
BRICKWALL - BRICK WALL 1:1:6 USING FINE BRICK
FLOORING. MOSAIC FLOORING ON R.C.C. 1:4:8
ROOFING. R.C.C. SLAB 120mm TK WITH WEATHERING COURSE
IN LIMB CONC MIX AND LAID ON OVER IT
WOOD WORK - DOORS, WINDOWS, VENTILATORS - IN TEAK.
PAINTING. TWO COATS. CEMENT PAINTING
PLASTER WALL PLASTERING. 1/4" CM. 1:1:5.

COLOUR INDEX


OWNERS BOUNDARY	
PROPOSED BUILDING	
EXISTING BUILDING	
EXISTING ROADS.	
DISMANTLINS.	

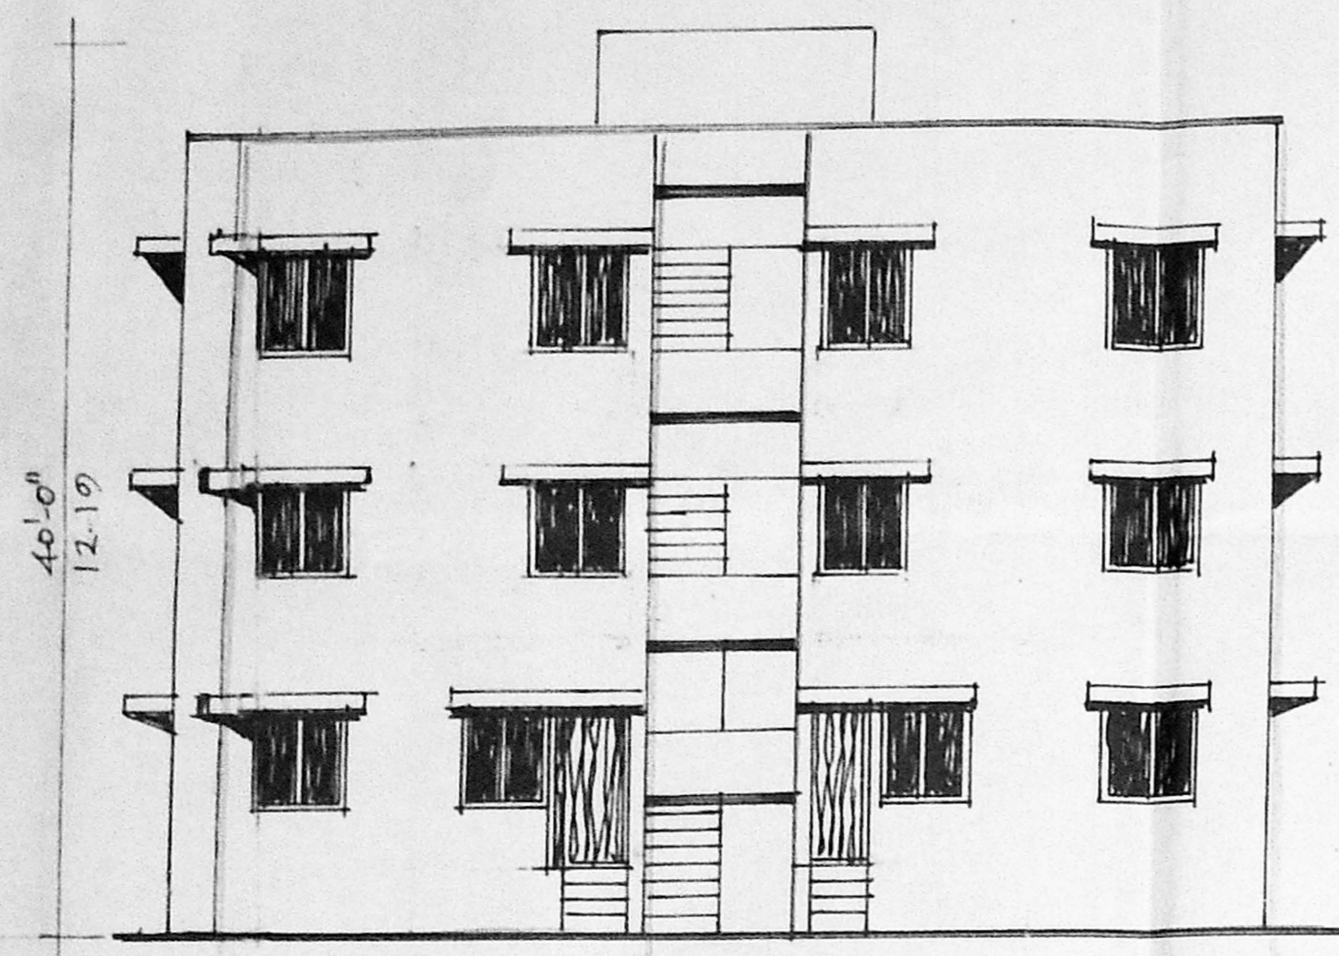


FRONT ELEVATION
BLOCK No 171

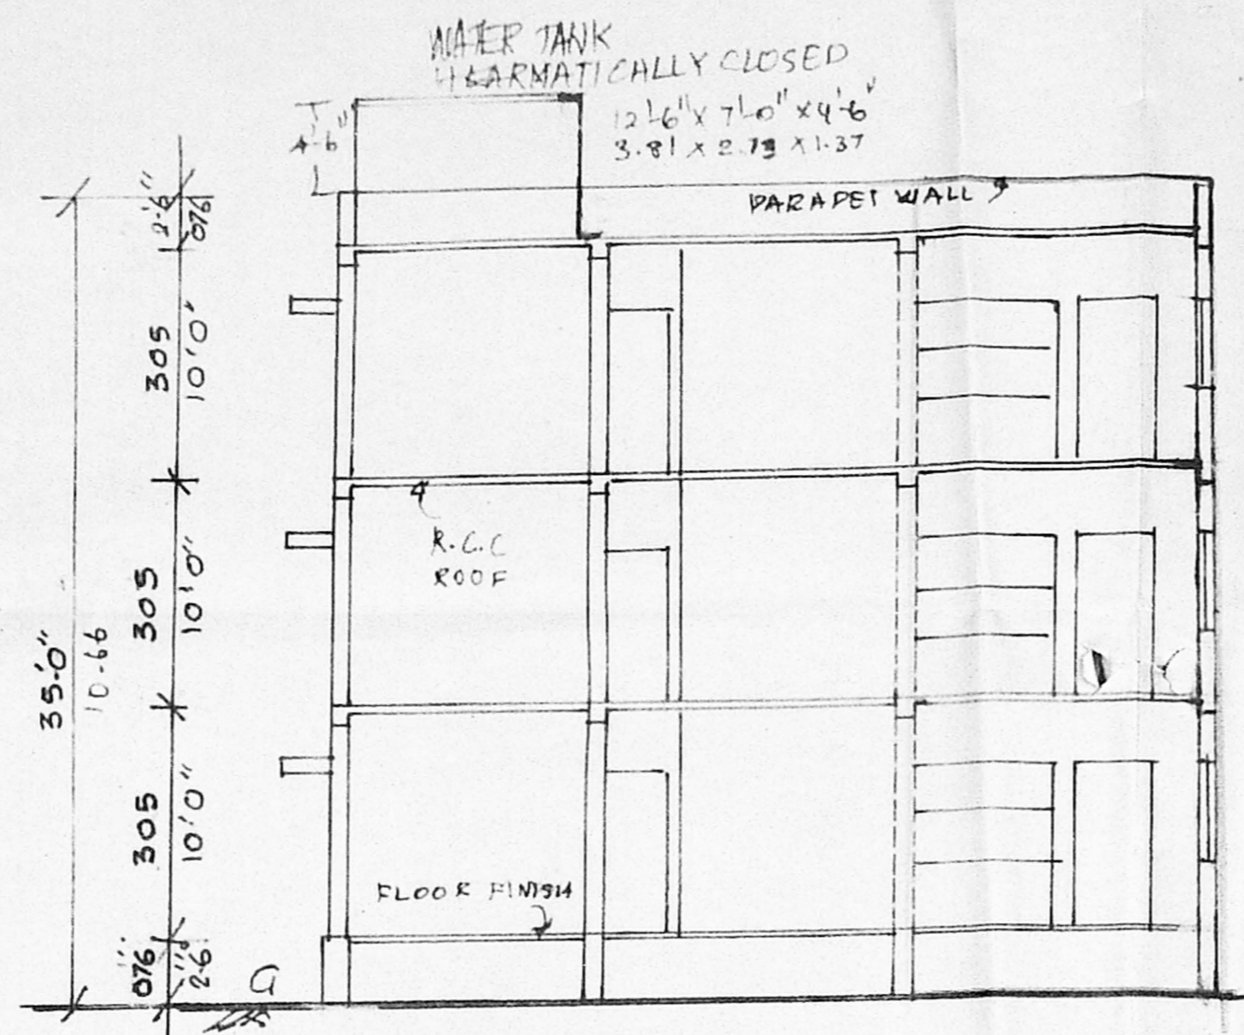


SECTION ON 'A-B'
BLOCK No 171

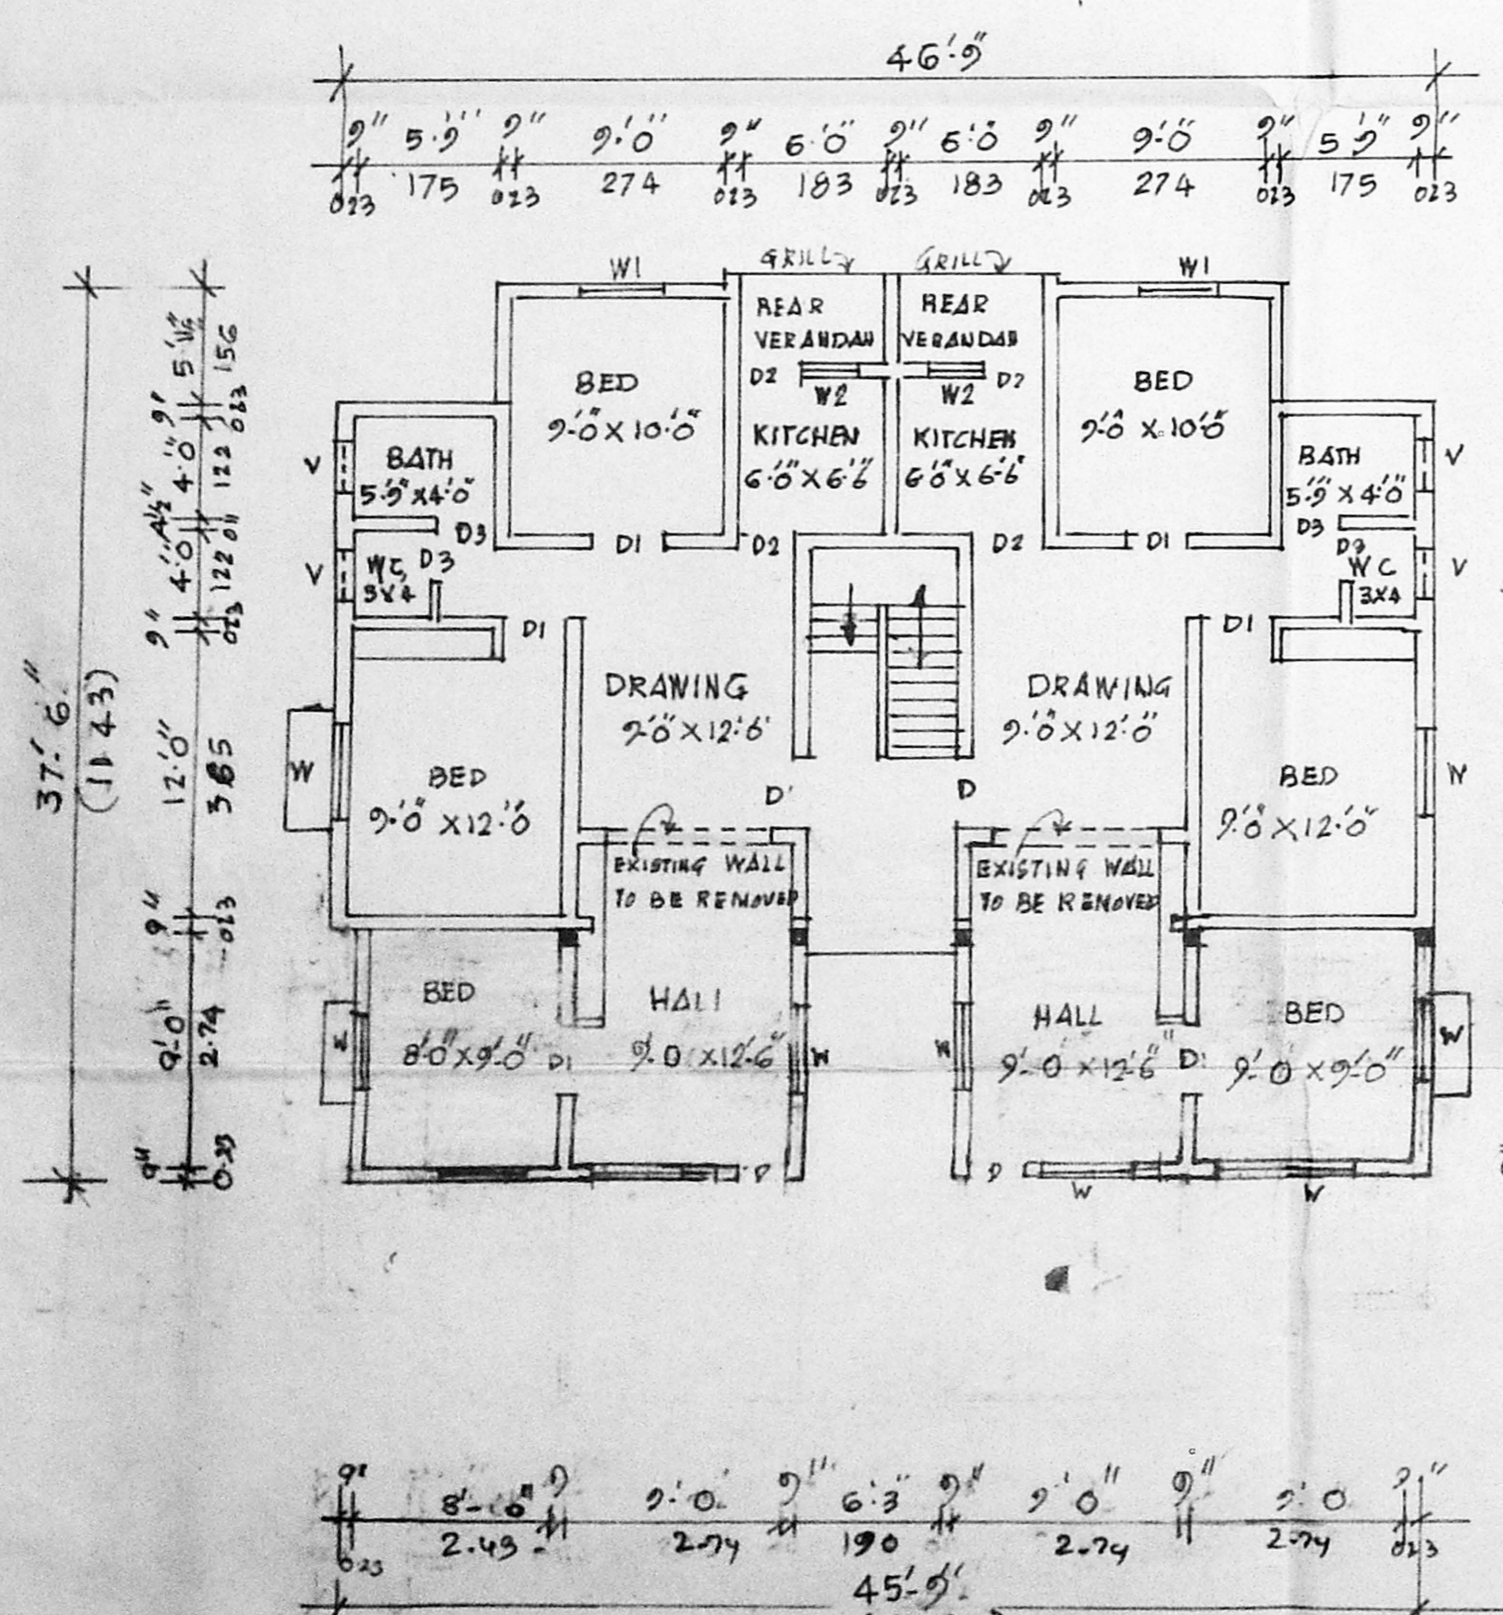

GROUND FLOOR PLAN
BLOCK No 171

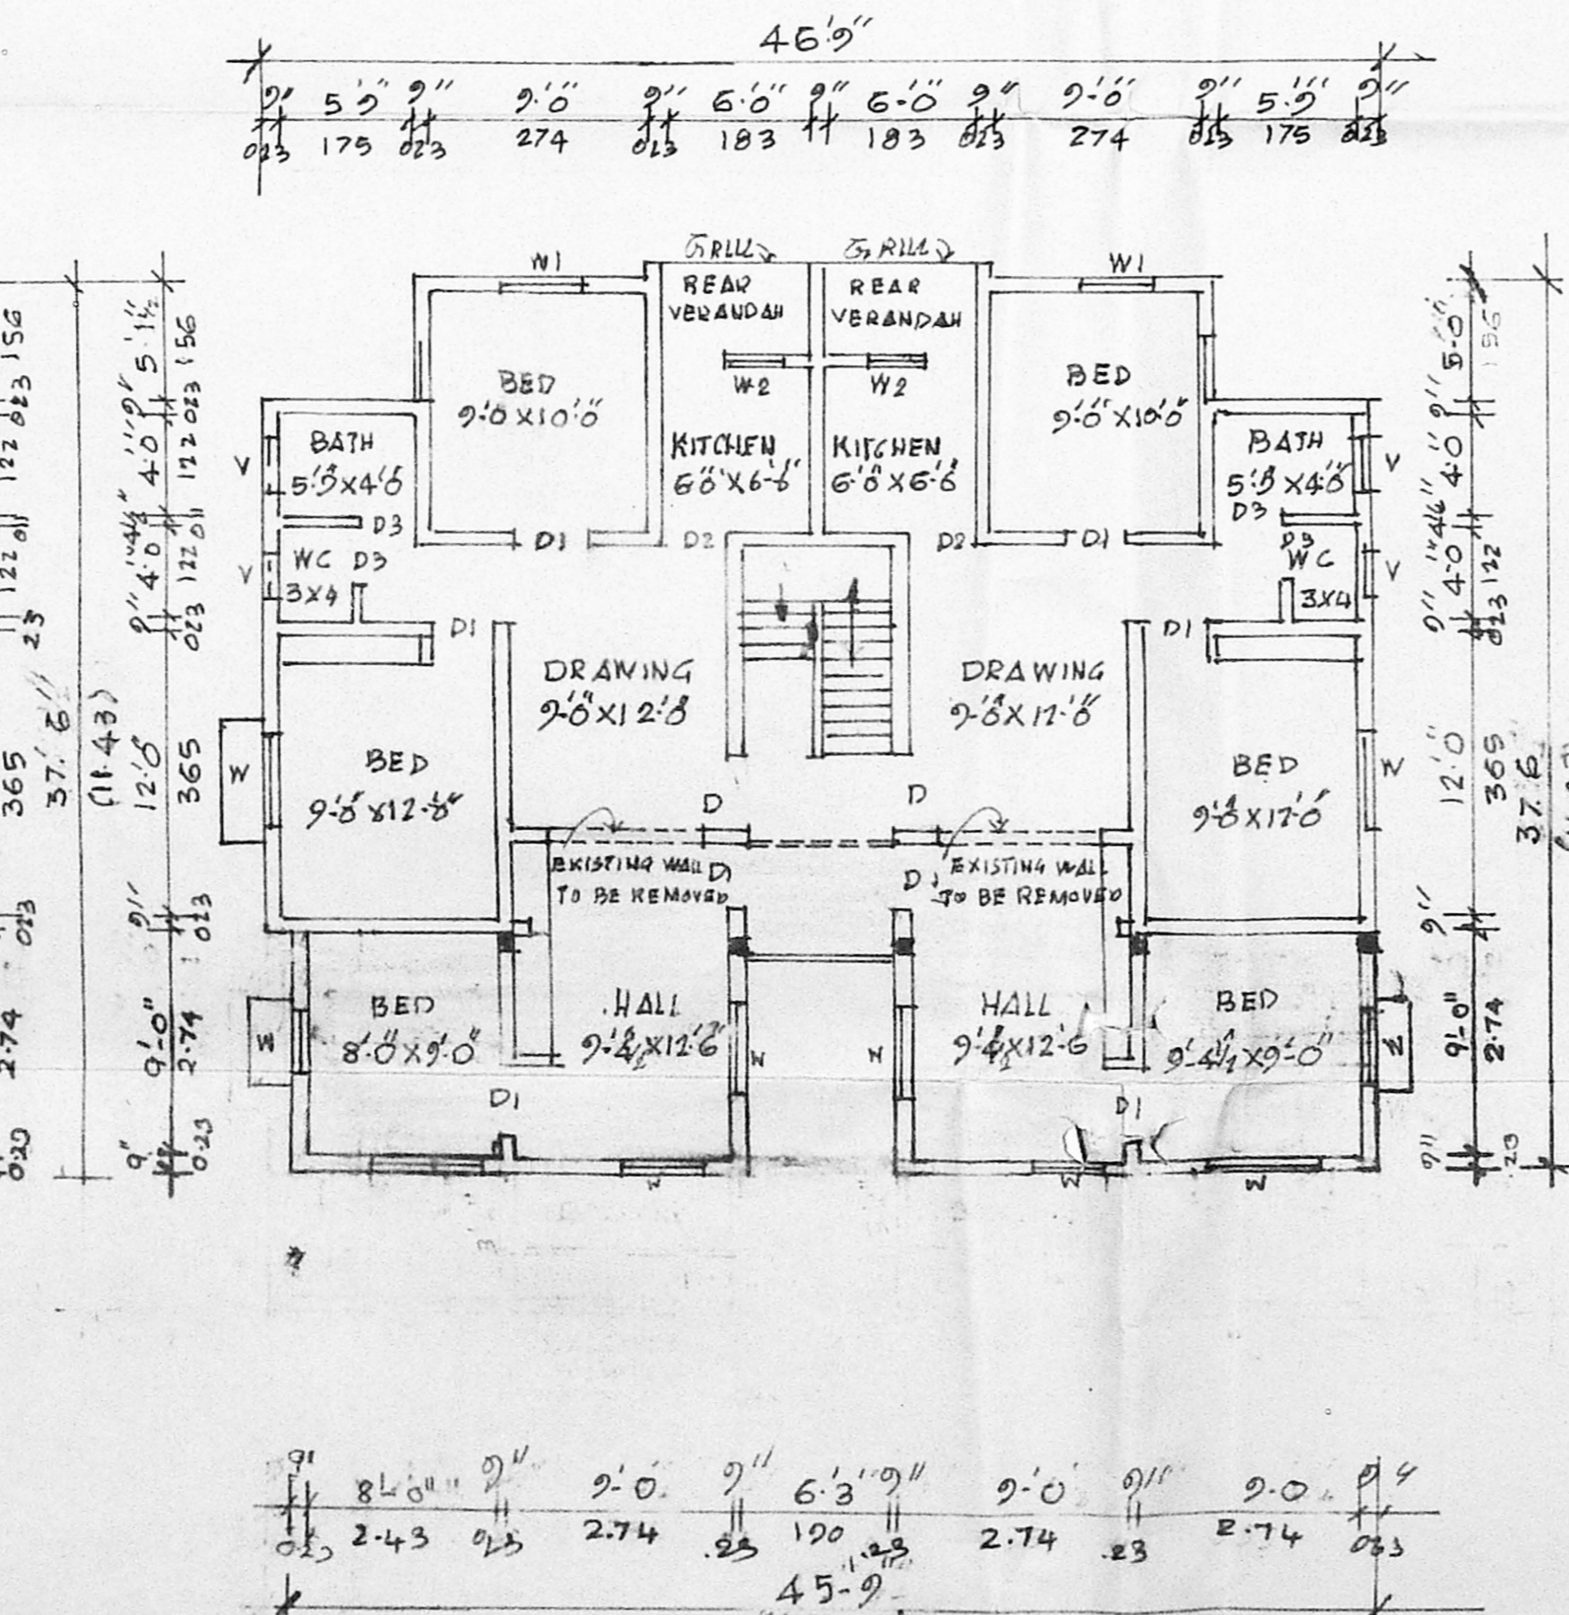

FIRST SECOND FLOOR PLAN
BLOCK No 171

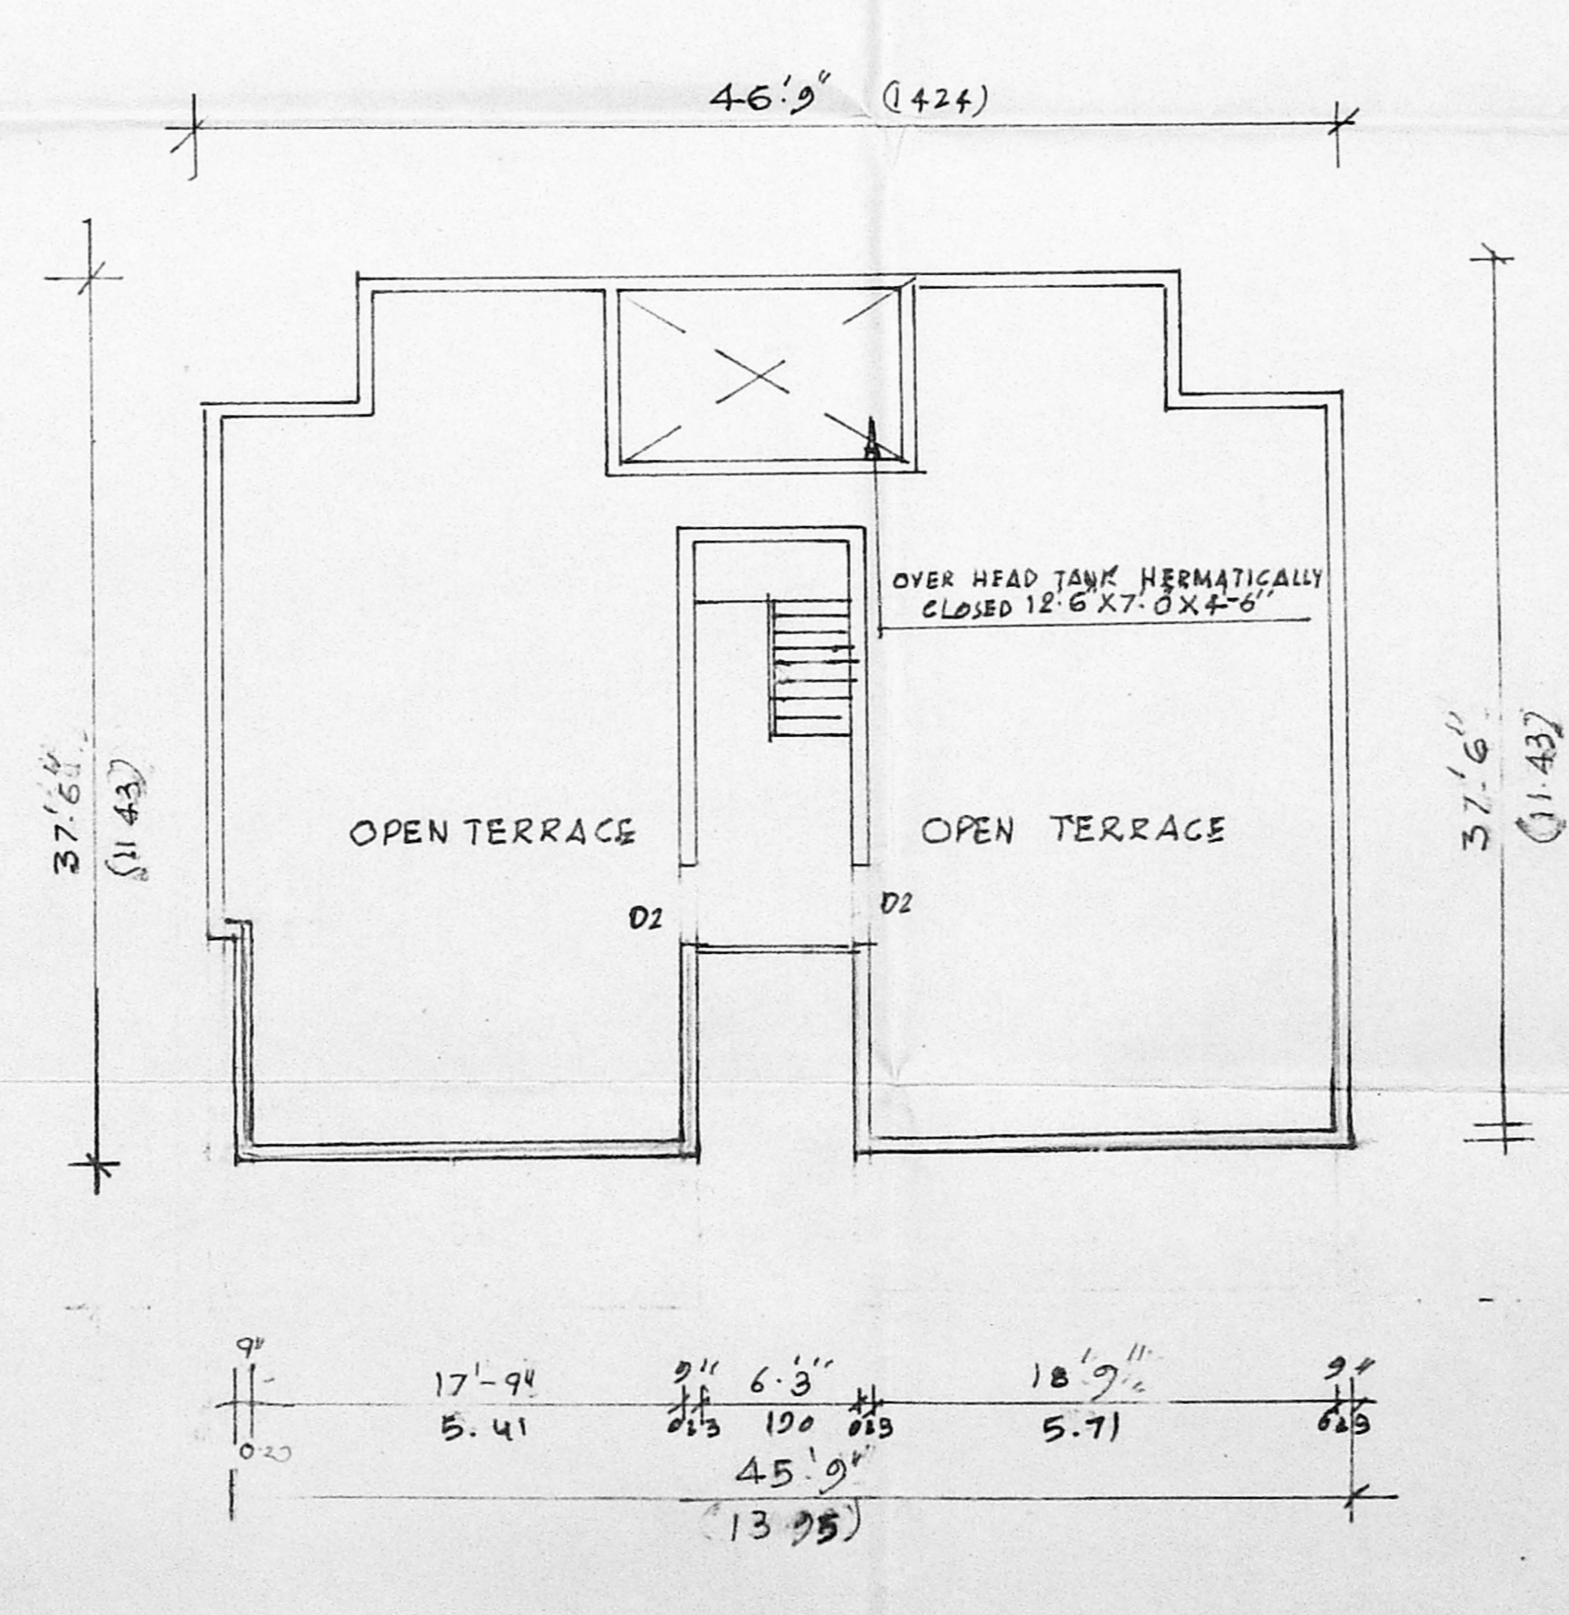

TERRACE FLOOR PLAN
BLOCK No 171

OWNER

Suffus

S. MEIYAPPAN, B.E., M.S.
Licensed Surveyor - I Class,
Regn. No. 142
Corporation of Chennai,
139/1, Geethanjali Colony,
Anna Nagar West,
CHENNAI - 600 040.

LICENSED SURVEYOR