



ELEVATION

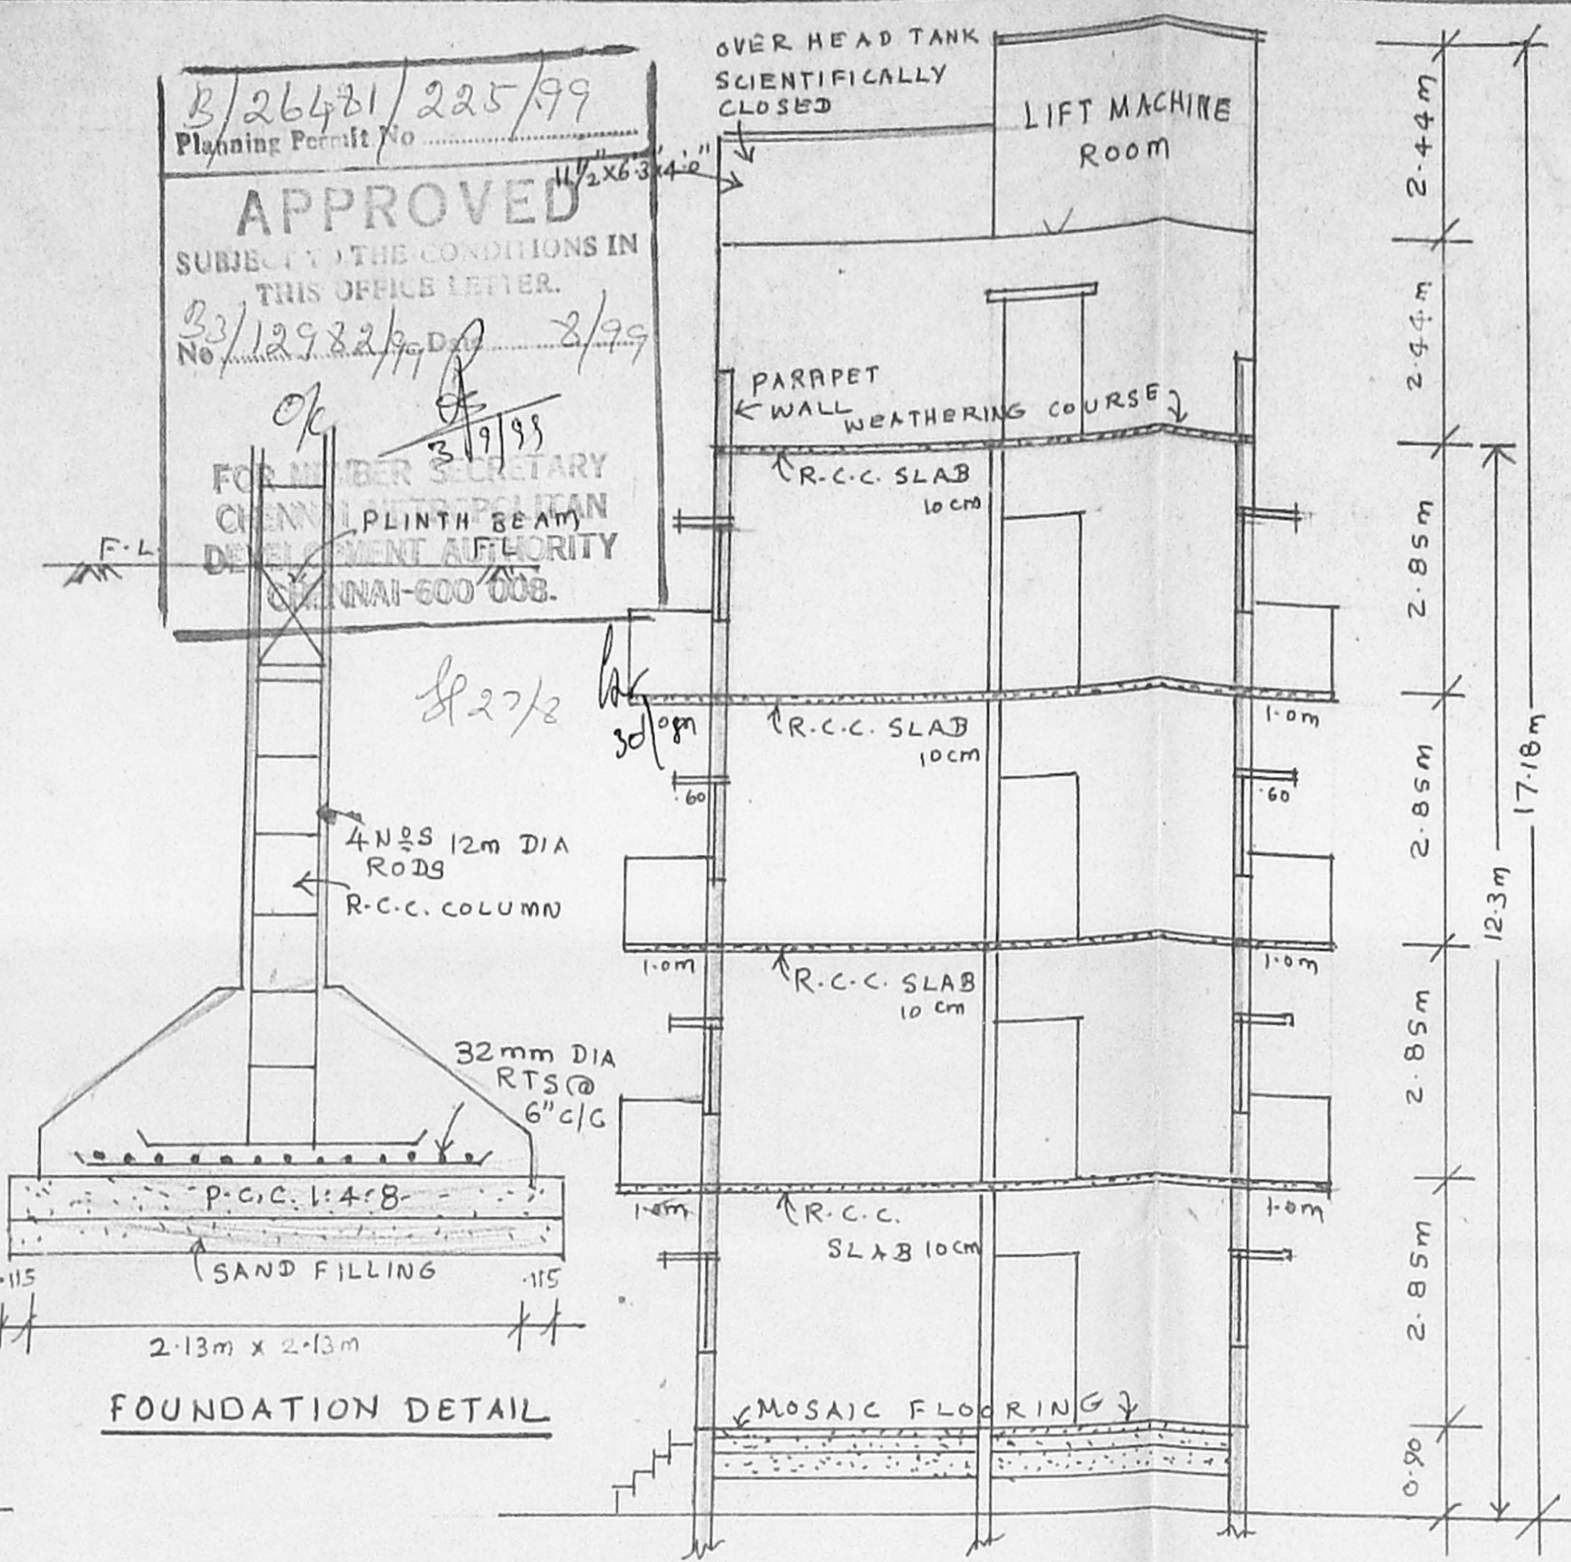

SECTION ON 'AB'

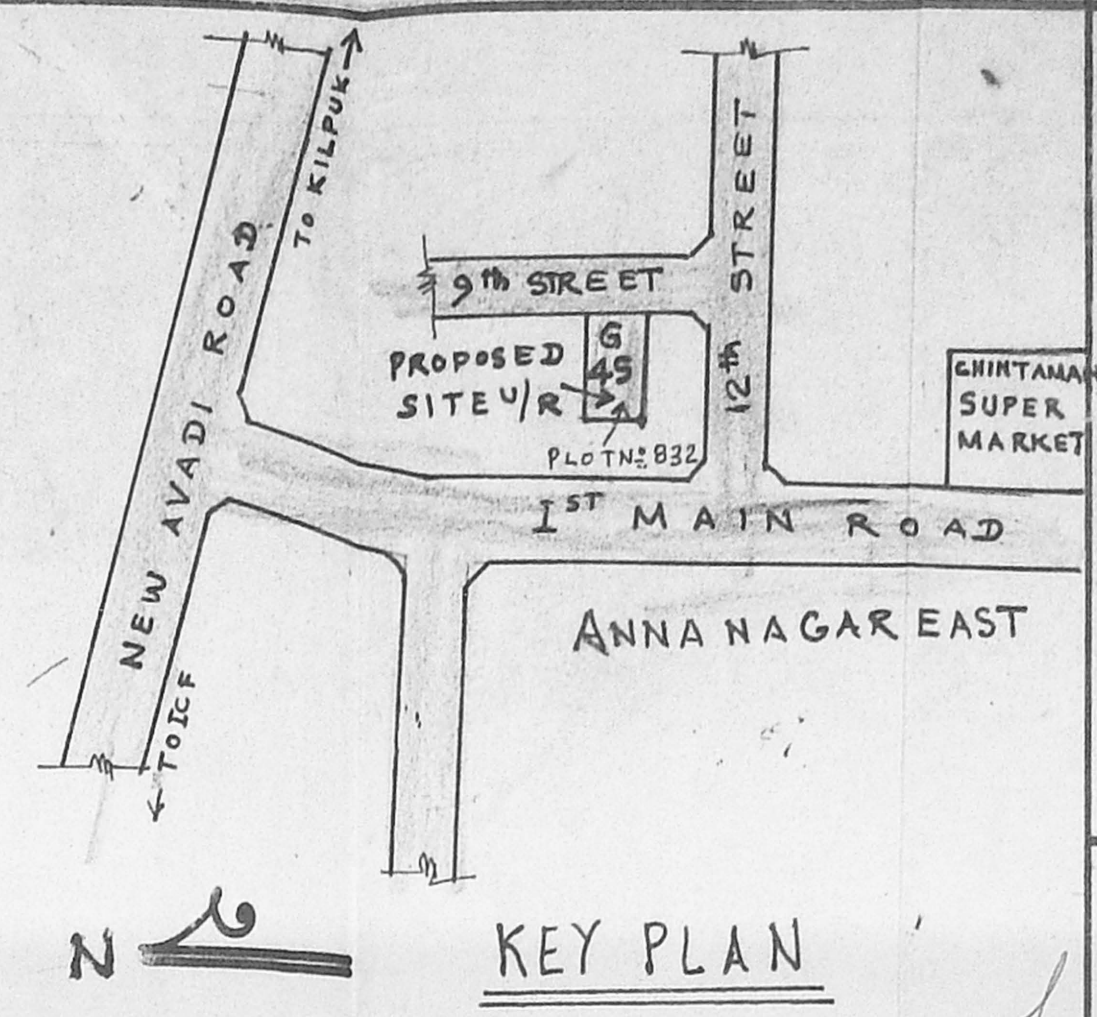

KEY PLAN

**PLAN SHOWING THE PROPOSED RESIDENTIAL BUILDING AT PLOT NO. B32 NO. G 45 ANNA NAGAR EAST S. NO. 2/5 PART, PERIYAKUDAL VILLAGE, CHENNAI 70. T.S. NO. 8 BLOCK NO. 5 OF PERIYAKUDAL DIVISION. CORPORATION DIVISION NO. 70.**

**SCHEDULE OF JOINERY**

D	1000 x 2000	DOOR
D1	800 x 2000	DOOR
D2	750 x 2000	DOOR
W	1800 x 1200	WINDOW
W1	1370 x 1200	WINDOW
W2	900 x 1200	WINDOW
W3	900 x 1050	WINDOW
V	VENTILATOR 0.60 x 0.90M	

SCALE: 1:100 (1" = 8'-0")

**STATEMENT OF AREAS**

GROUND FLOOR	157.85 m <sup>2</sup>
FIRST FLOOR	179.23 m <sup>2</sup>
SECOND FLOOR	179.23 m <sup>2</sup>
THIRD FLOOR	179.23 m <sup>2</sup>
TOTAL	695.54 m <sup>2</sup>
PLOT AREA	466.80 m <sup>2</sup> (465 m <sup>2</sup> AS PER T.S. LR. EXTRA)
F.S.I.	1.495
PARKING	3 DU > 75 m <sup>2</sup> : 3 CARS 5 DU < 75 m <sup>2</sup> : 5 T.V.

**SPECIFICATION**

FOUNDATION: R.C.C. FOOTINGS  
 FLOORING: MOSAIC TILES OVER LAID ON P.C.C. 1:4:8.  
 WALL: R.C.C. FRAME STRUCTURE WITH BRICK WALL 1:5  
 CEILING: 4 1/2" R.C.C. SLAB 1:2:4  
 TERRACE: 2 1/2" T WEATHERING COURSE OF BRICK BATS ON LIME MORTAR OVER LAID WITH TILES.


**PARKING**

GROUND FLOOR	1D-U	69.26 m <sup>2</sup>	< 75 m <sup>2</sup>
F.F	1D-U	73.61 m <sup>2</sup>	< 75 m <sup>2</sup>
S.F	1D-U	73.52 m <sup>2</sup>	< 75 m <sup>2</sup>
	1D-U	90.73 m <sup>2</sup>	> 75 m <sup>2</sup>
	1D-U	73.52 m <sup>2</sup>	< 75 m <sup>2</sup>
	1D-U	90.73 m <sup>2</sup>	> 75 m <sup>2</sup>


- PLOT BOUNDARY
- PROPOSED BUILDING
- EXISTING ROAD.

*W. Dow*  
OWNER / POWER AGENT


*A. Selvam*  
A. SELVAM, B.E., AME, C.E., S. A. A. V.  
Consulting Civil Engineer, Chartered Engineer  
Approved Valuer, Licensed Surveyor  
Class-1, Reg. No: 319, 99 2000  
Corporation of Chennai.  
No. 1/370, Mogappair East.  
CHENNAI-600 050.  
Ph: 6248264  
LICENSED SURVEYOR.

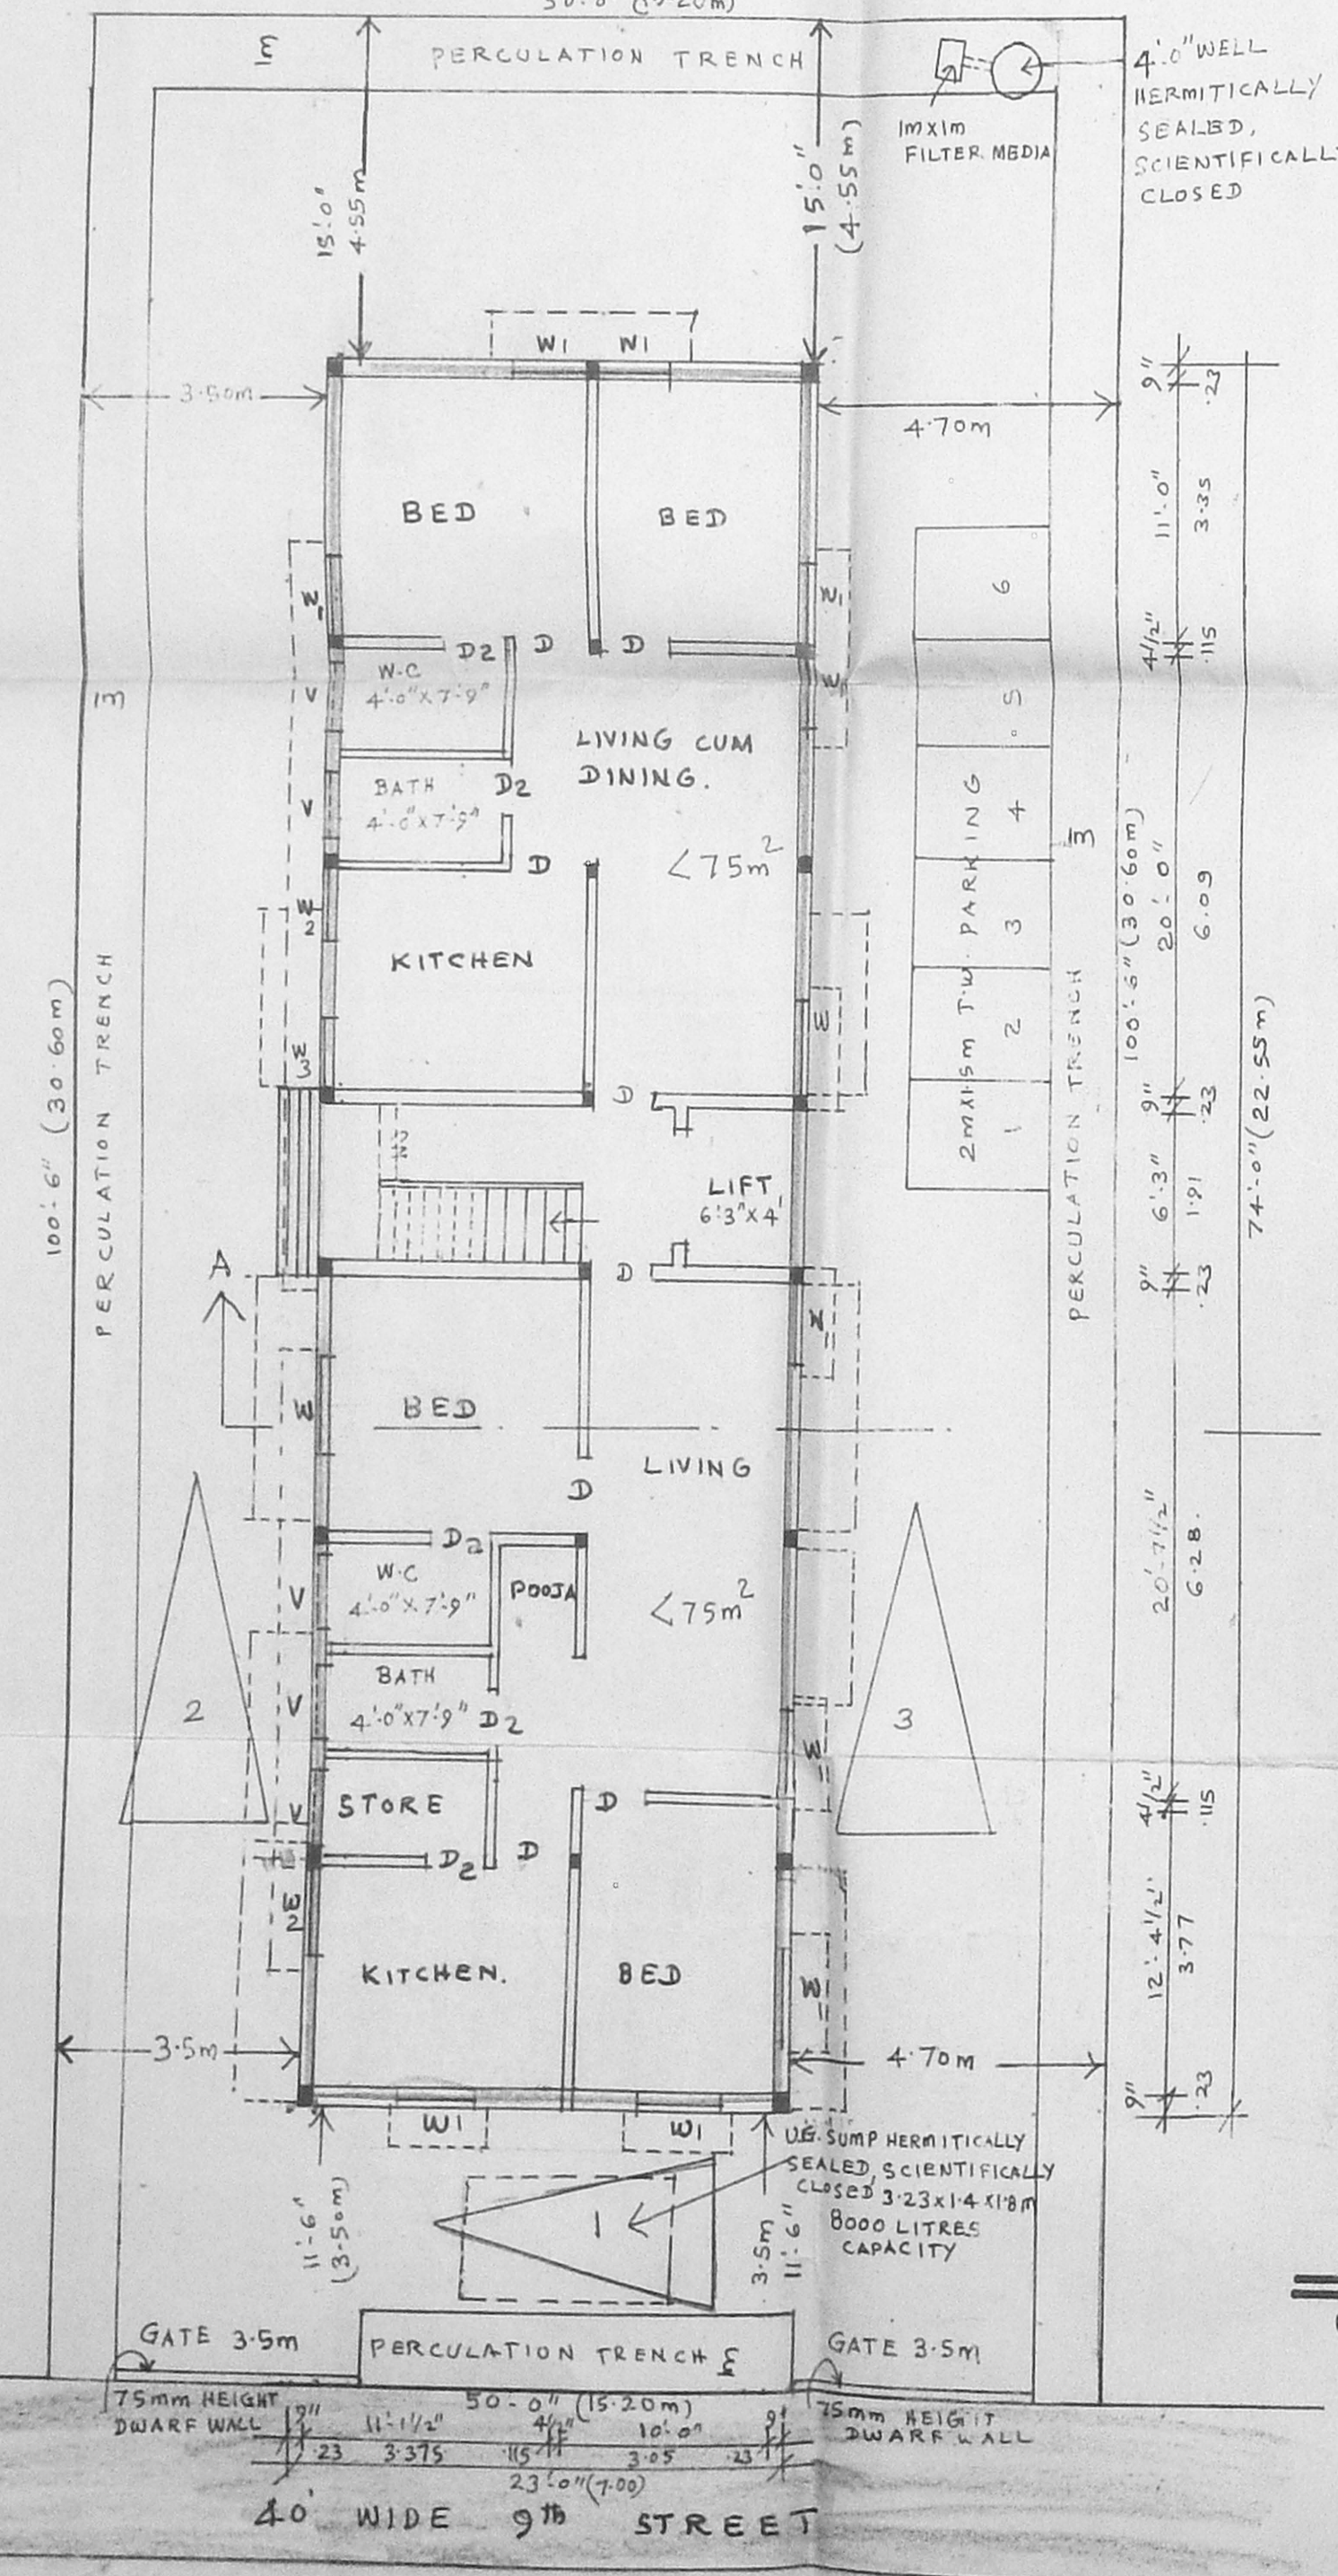

SITE PLAN CUM GROUND FLOOR PLAN

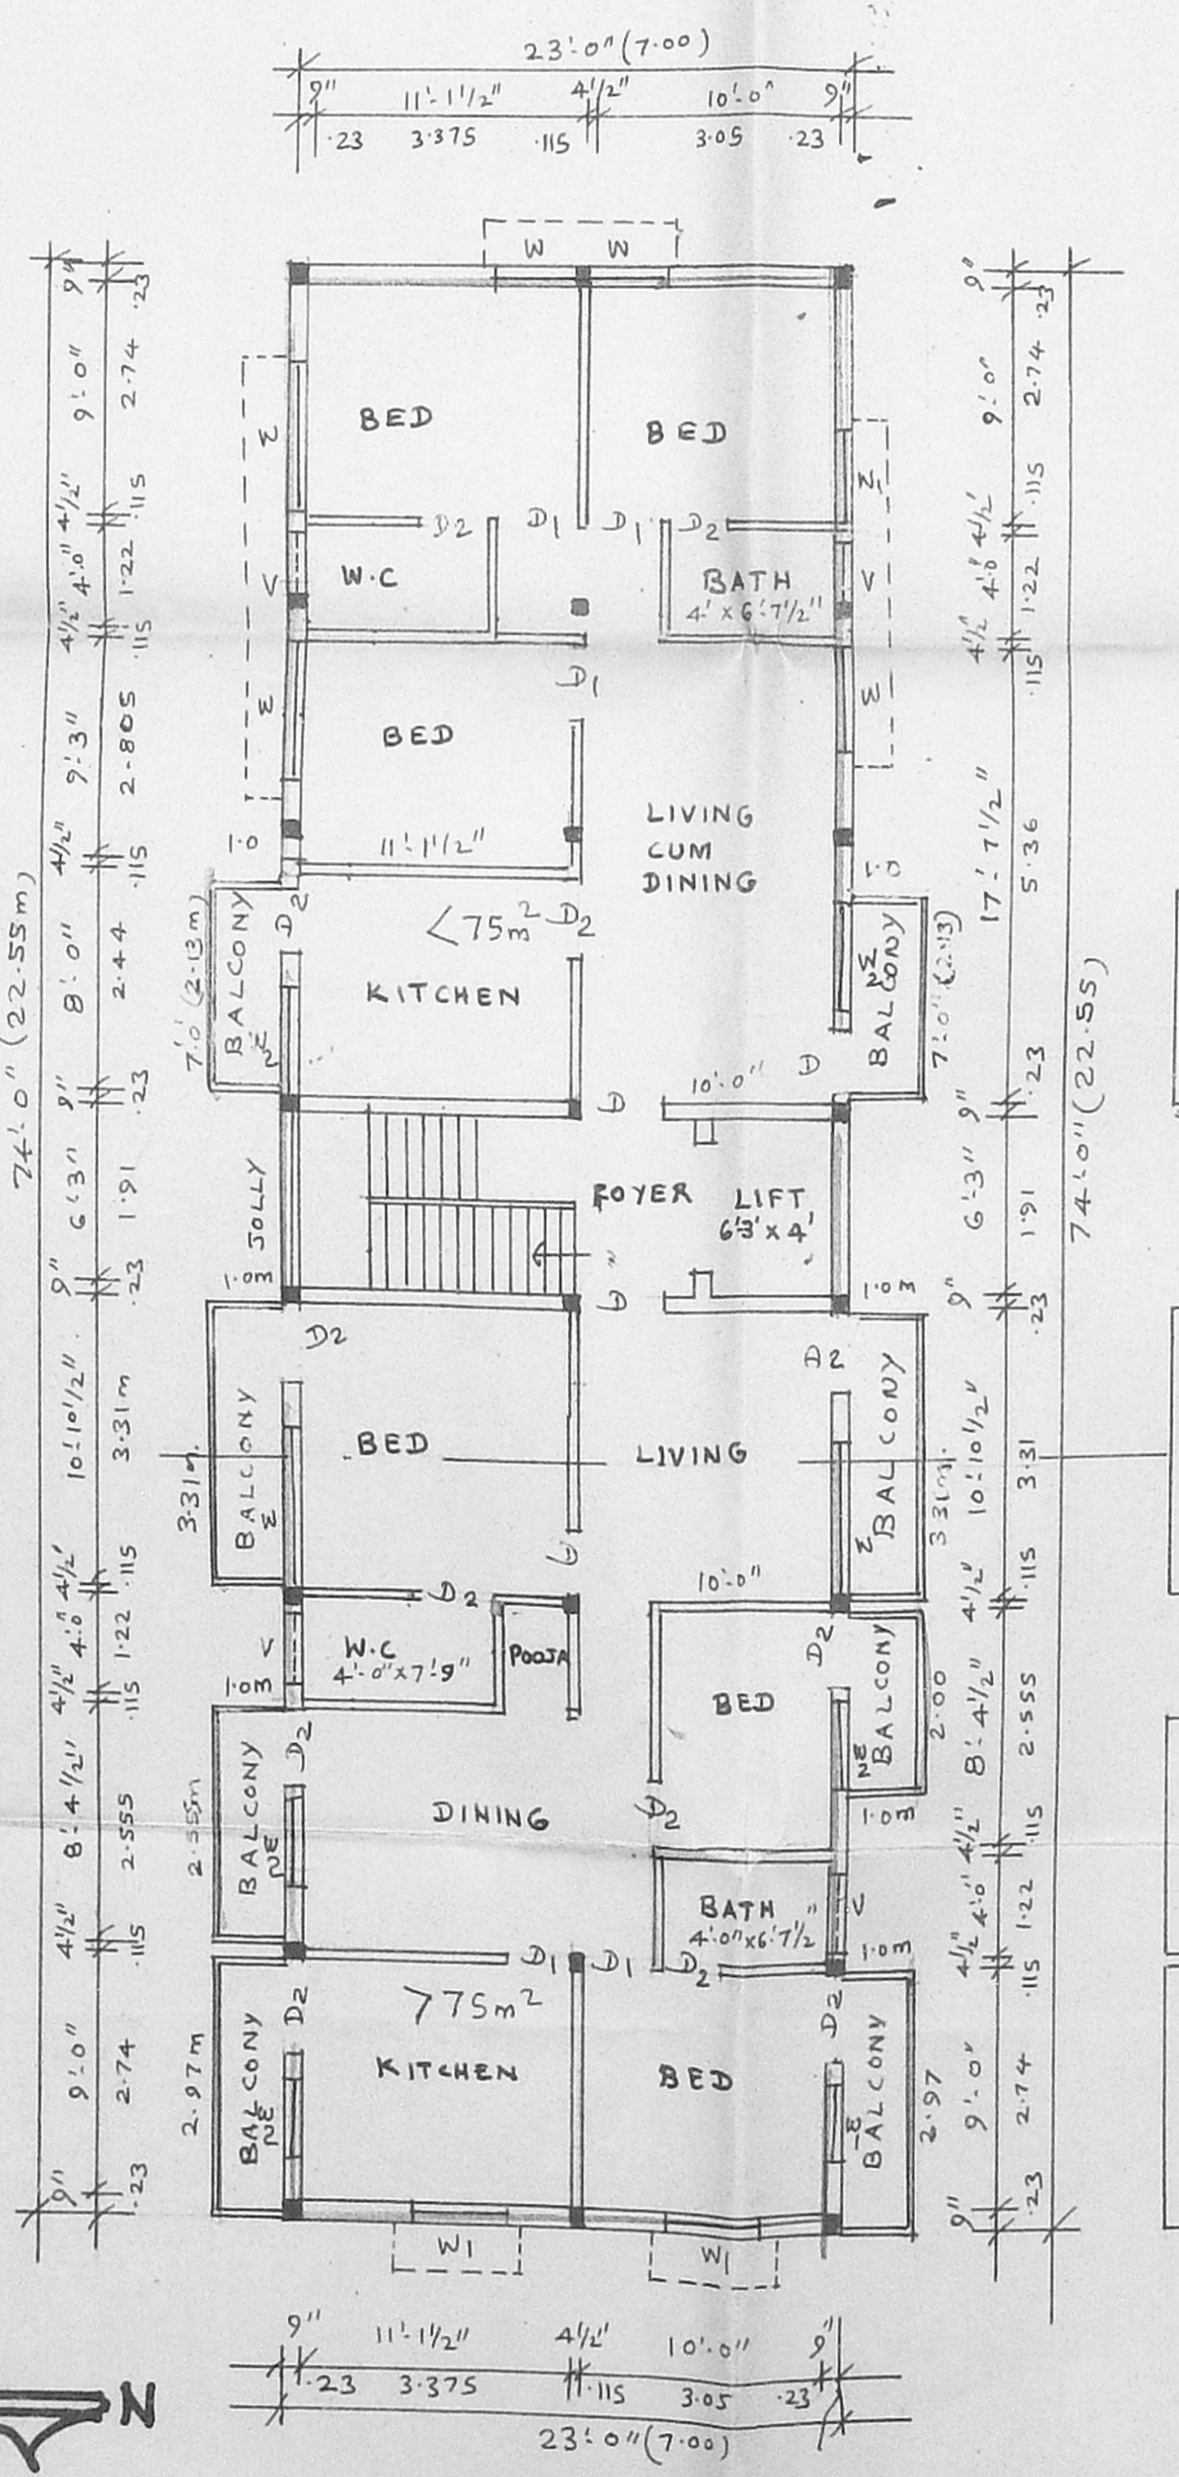


TYPICAL FLOOR PLAN (1<sup>ST</sup>, 2<sup>ND</sup> & 3<sup>RD</sup> FLOOR)

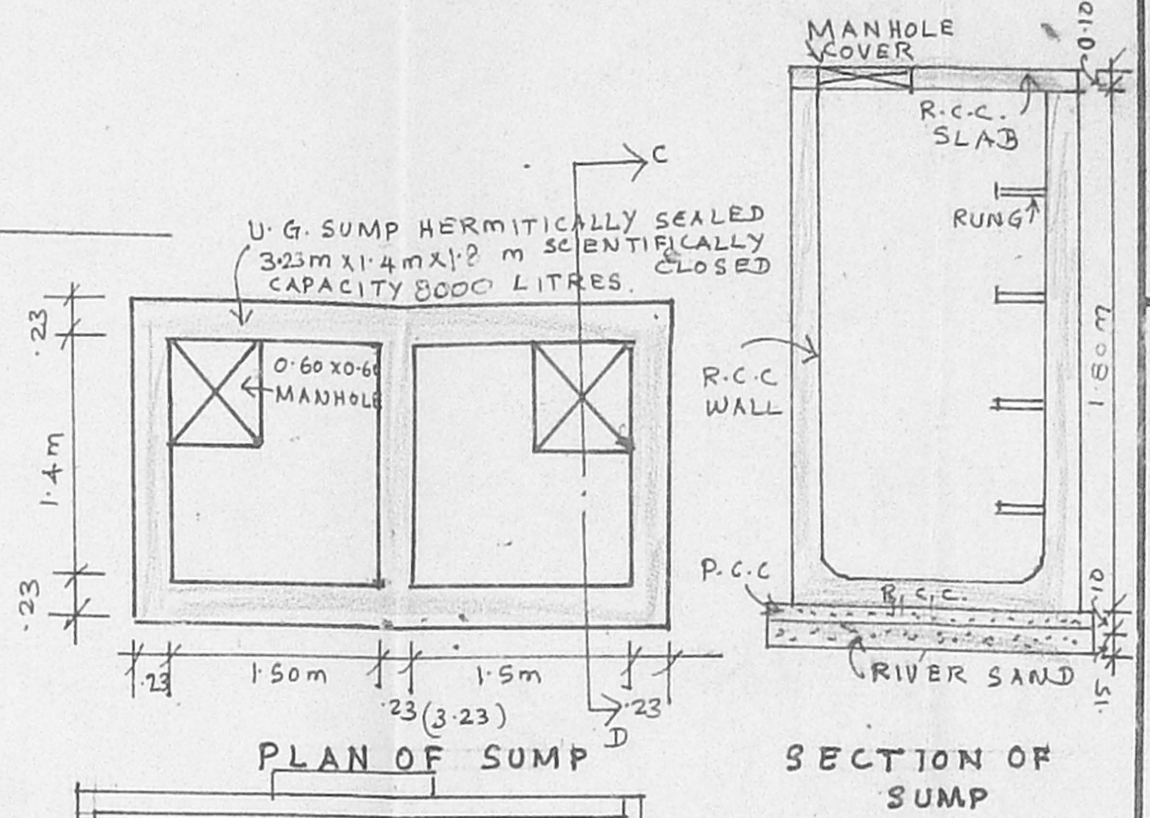

PLAN OF SUMP

SECTION OF SUMP

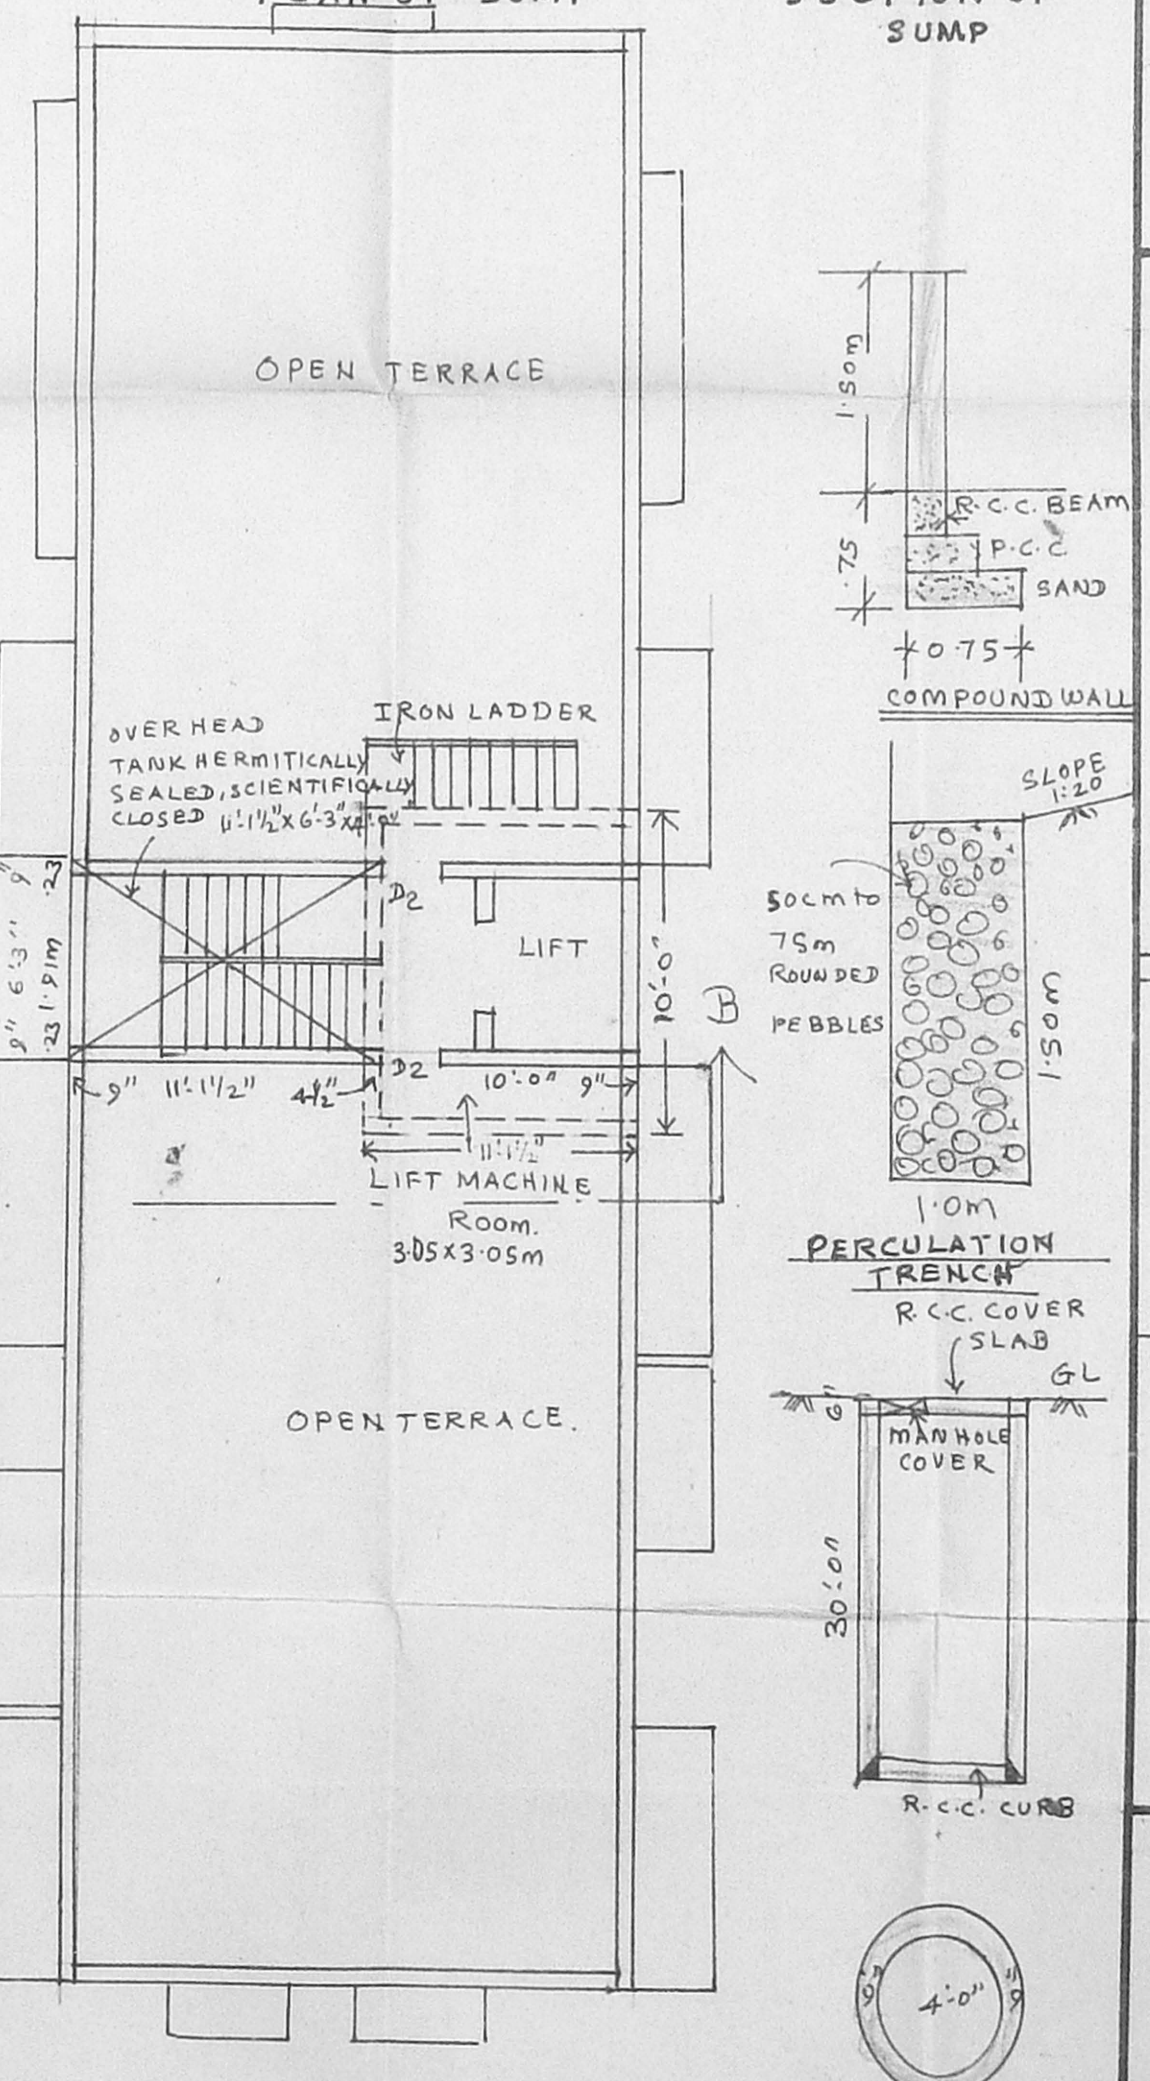

TERRACE FLOOR PLAN

PLAN AND SECTION OF WELL