




ELEVATION

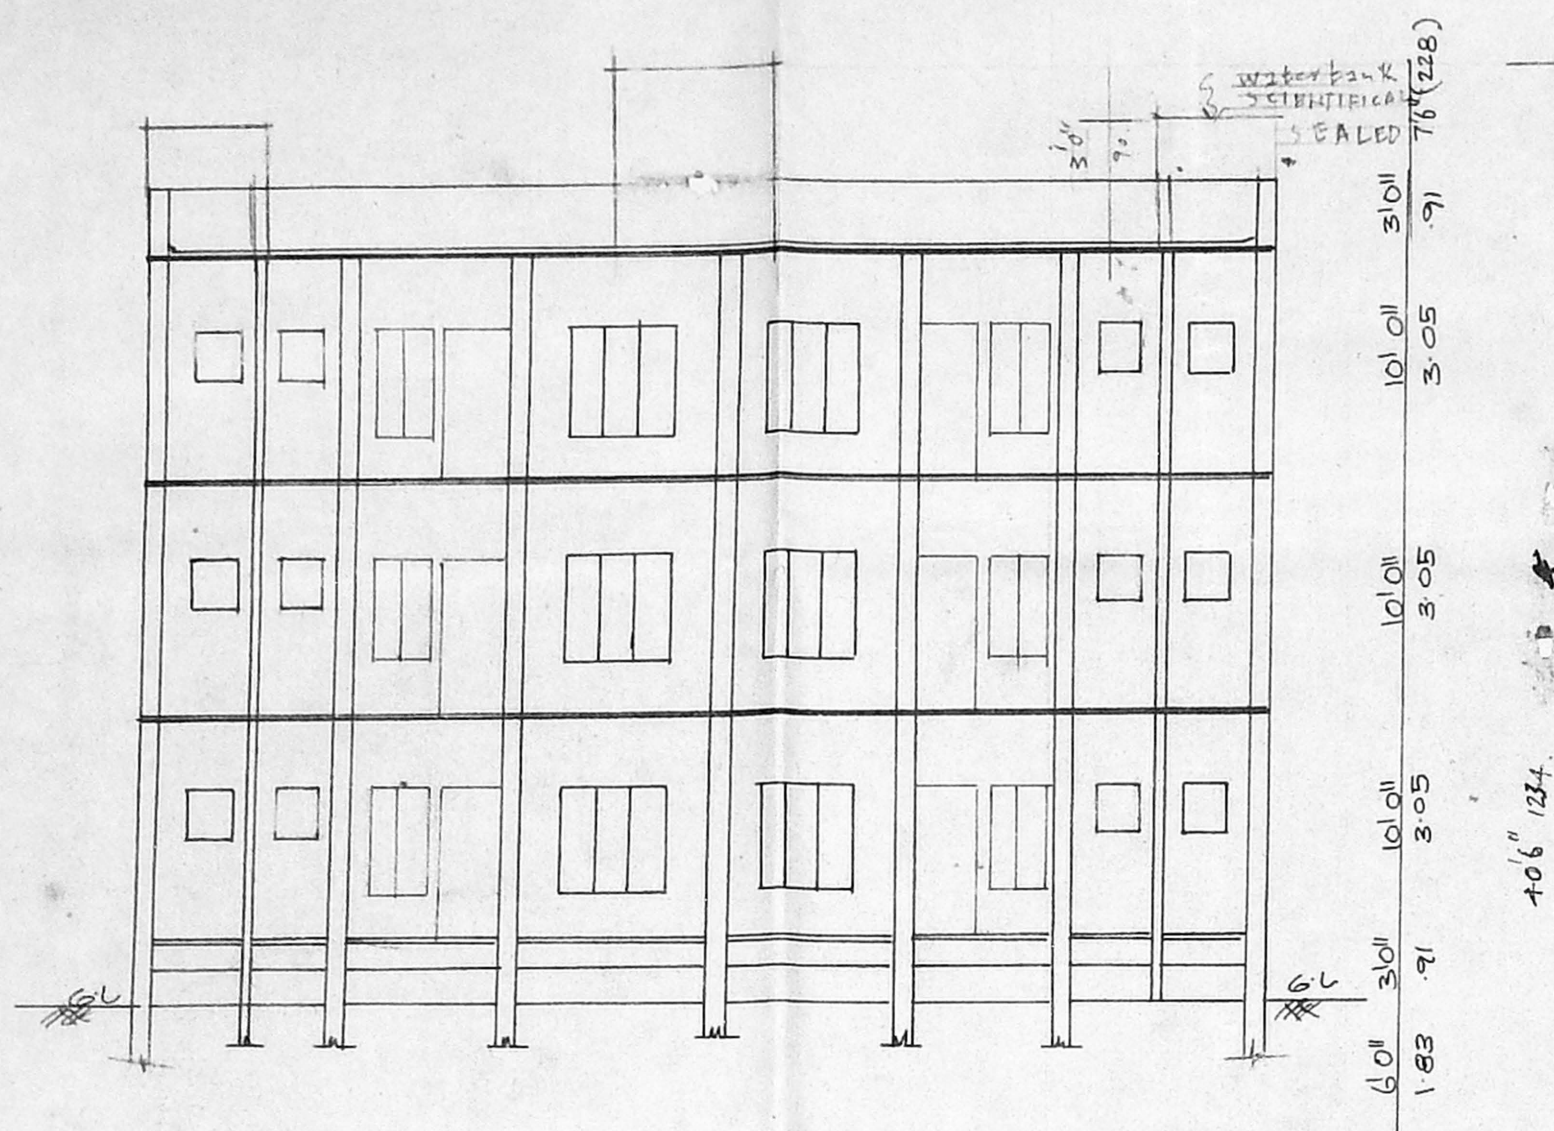


SECTION BB

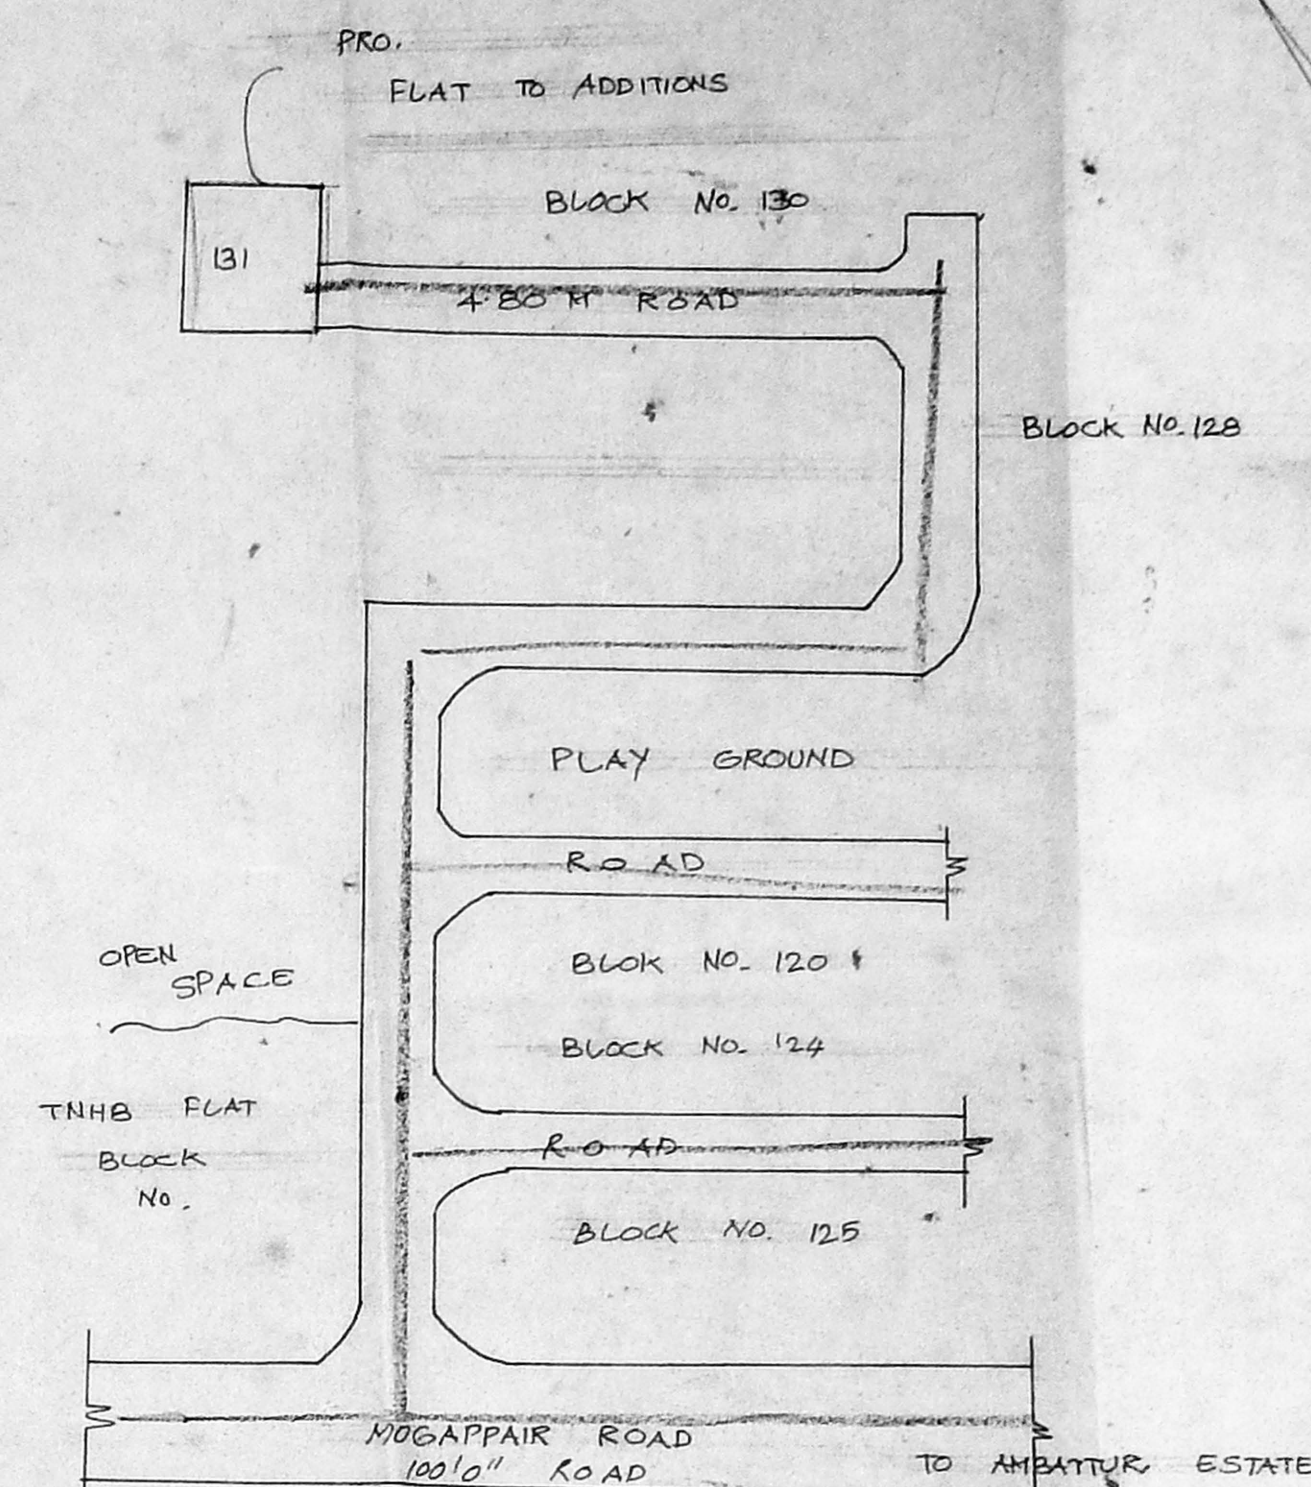


TOPO PLAN

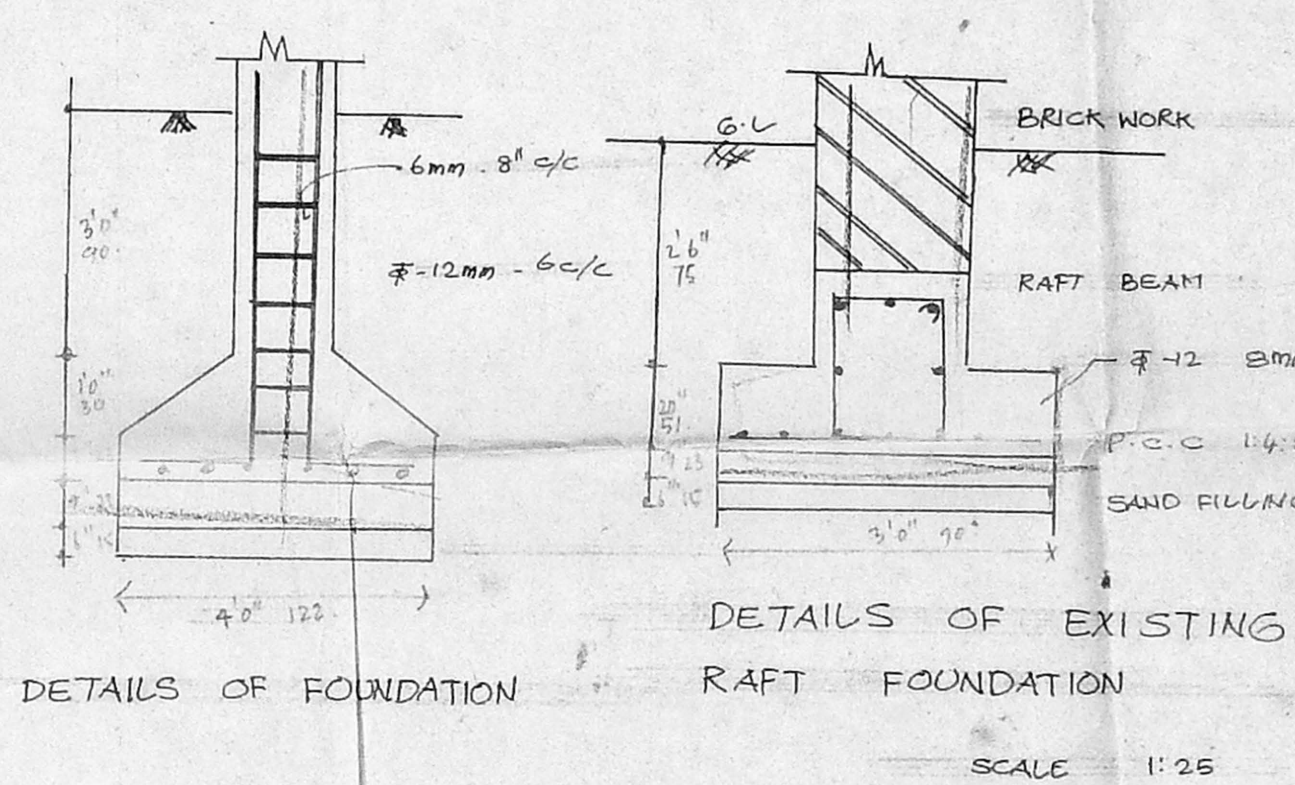


DETAILS OF FOUNDATION RAFT FOUNDATION

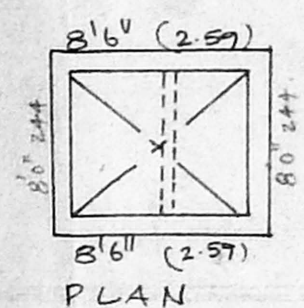


PLAN

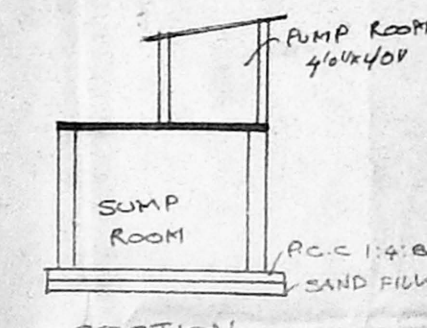

SECTION

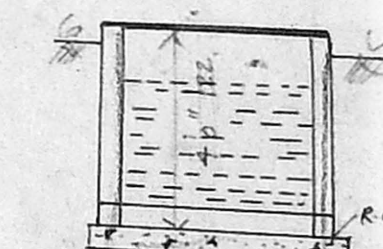

DETAILS OF SUMP

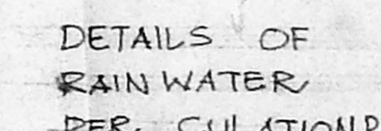

DETAILS OF RAIN WATER PER-CULATION PIT

PLAN SHOWING THE PROPOSED ADDITION TO BLOCK NO: 131, ALMUDAHA WEST EXTENSION, SYNO: 216, PATTINAM VILLAGE, AMBATTUR TALEUK, TIRUVALLUR DISTRICT, AMBATTUR MUNICIPALITY.

**SPECIFICATION**  
 FOUNDATION IN R.C.C 1:2:4 MIX WITH NECESSARY REINFORCEMENT OVER P.C.C & SAND FILLING  
 BRICK WORK IN CEMENT MORTAR 1:5 MIX  
 PLASTERING IN CEMENT MORTAR 1:5 & 1:3 MIX  
 ALL R.C.C WORK IN CEMENT CONCRETE 1:2:4  
 FLOORING CONCRETE 1:4:8 MIX  
 FLOOR FINISHING WITH MOSAIC TILES  
 JOINERIES ARE IN COUNTRY WOOD  
 FINISHING WITH WHITE & COLOUR WASH

**JOINERIES**


DOOR	D	3'3" x 7'6"	100 x 213
	D1	3'0" x 7'10"	91 x 213
	D2	2'6" x 7'10"	76 x 213
WINDOW	W	4'6" x 4'6"	137 x 137
	W1	4'0" x 4'0"	122 x 122
VENTILATOR	V	3'0" x 2'0"	91 x 61

**AREA DETAILS**


	SQFT	SQM
PLOT EXTENT	524.93 SFT	52.76 m <sup>2</sup>
EXG GROUND FLOOR	1016.12 SFT	94.40 m <sup>2</sup>
EXG FIRST FLOOR	1016.12 SFT	94.40 m <sup>2</sup>
EXG SECOND FLOOR	1016.12 SFT	94.40 m <sup>2</sup>
BRO GROUND FLOOR	551.24 SFT	51.23 m <sup>2</sup>
BRO FIRST FLOOR	551.24 SFT	51.23 m <sup>2</sup>
BRO SECOND FLOOR	551.24 SFT	51.23 m <sup>2</sup>
HEAD ROOM	117.18 SFT	10.80 m <sup>2</sup>
TOTAL PROPOSED AREA	1653.72 SFT	153.69 m <sup>2</sup>
PLOT COVERAGE	0.27%	
F.S.I	0.84	

**COLOUR INDEX**  
 BOUNDARY ———  
 ROAD ———  
 EXISTING ———  
 PROPOSED ———


**OWNER**  
 1. *[Signature]*  
 2. *[Signature]*  
 3. *[Signature]*  
 4. *[Signature]*  
 5. *[Signature]*  
 6. *[Signature]*

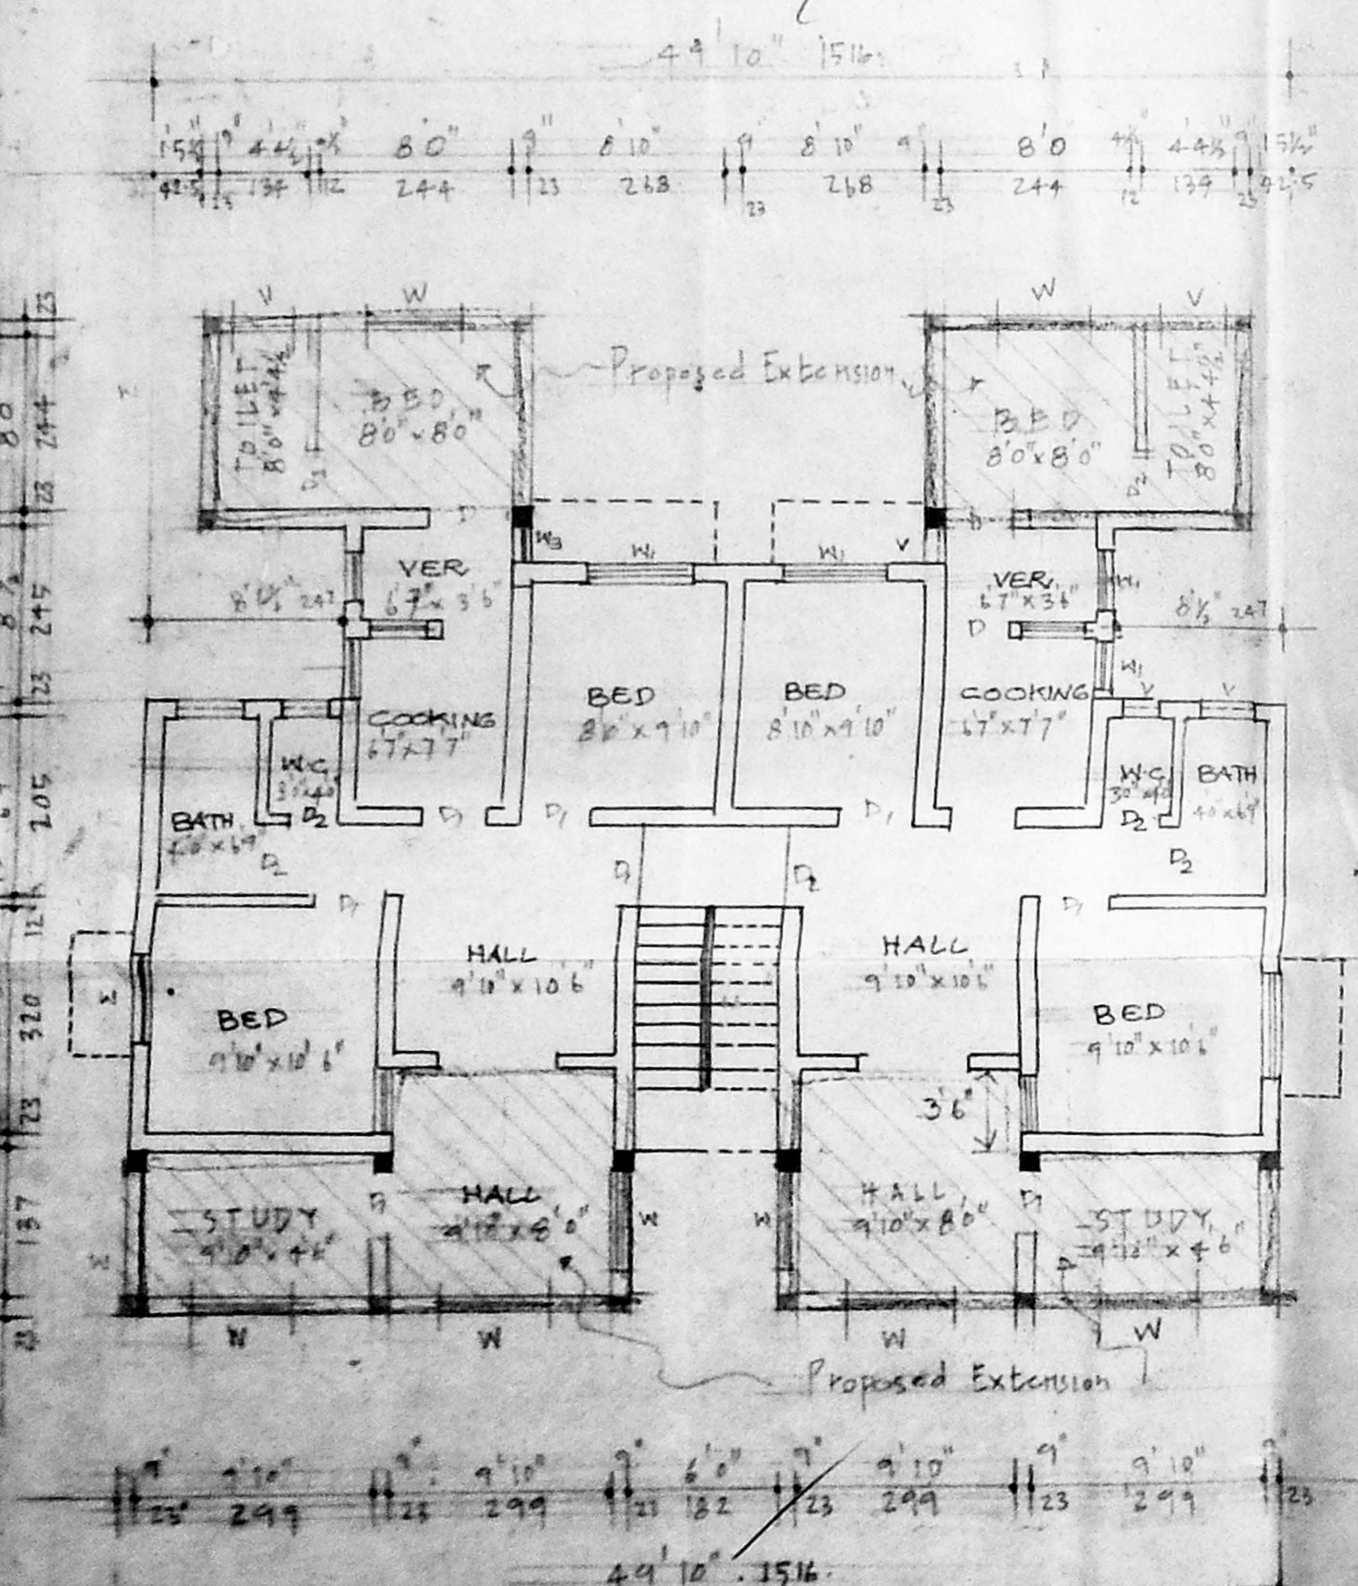


EXISTING & ADDITION GROUND FLOOR PLAN

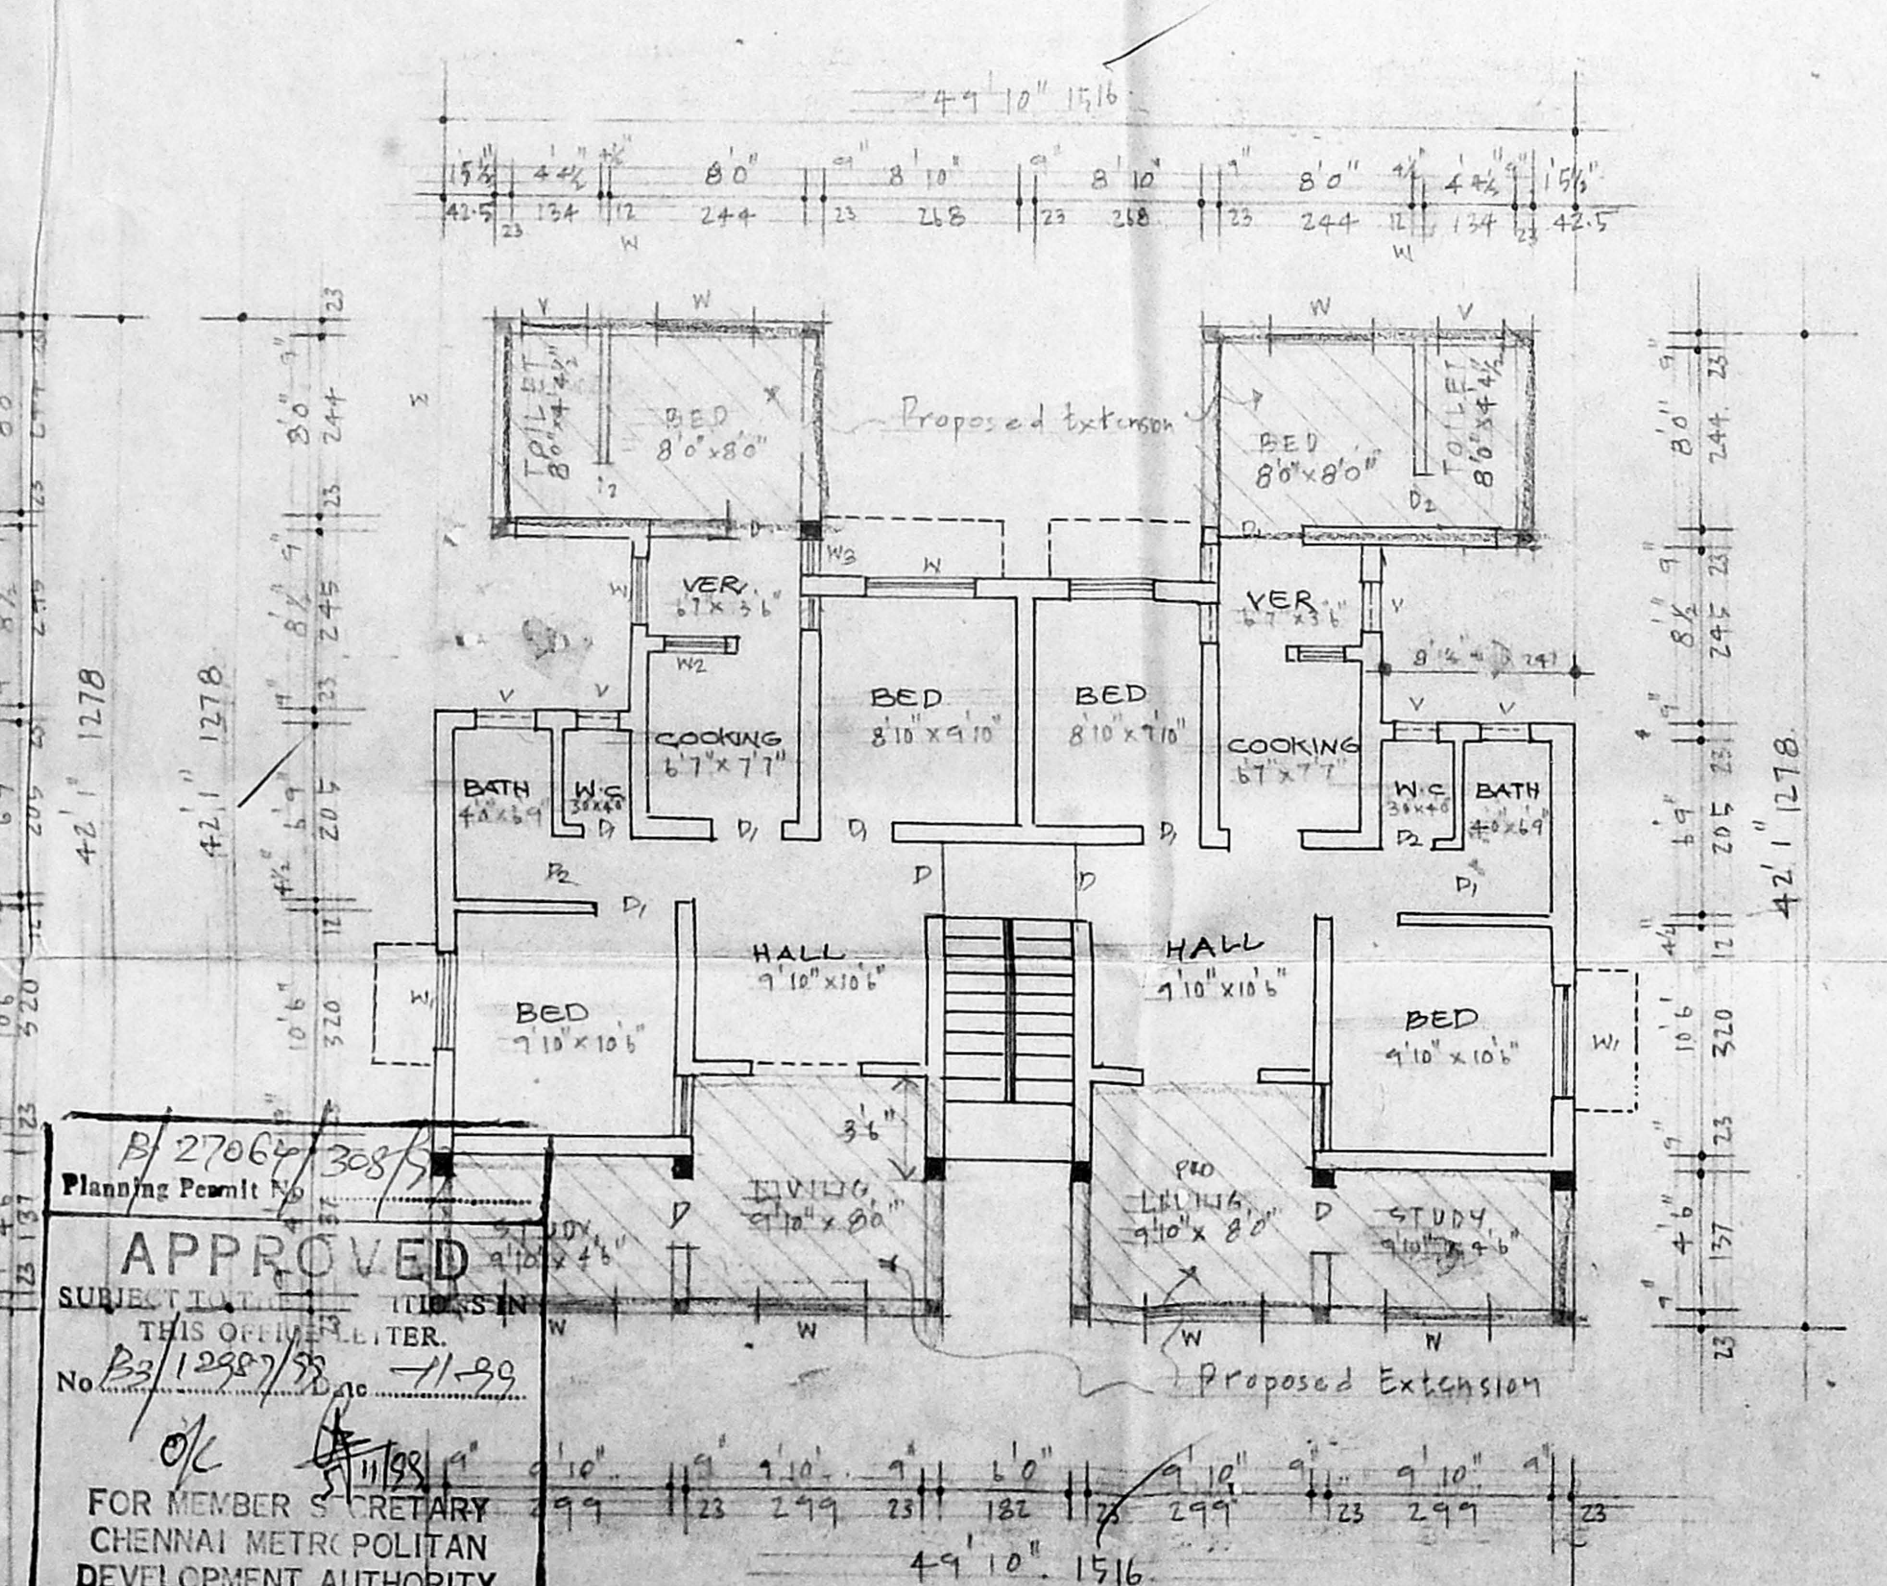

EXISTING & ADDITION FIRST & SECOND FLOOR PLAN

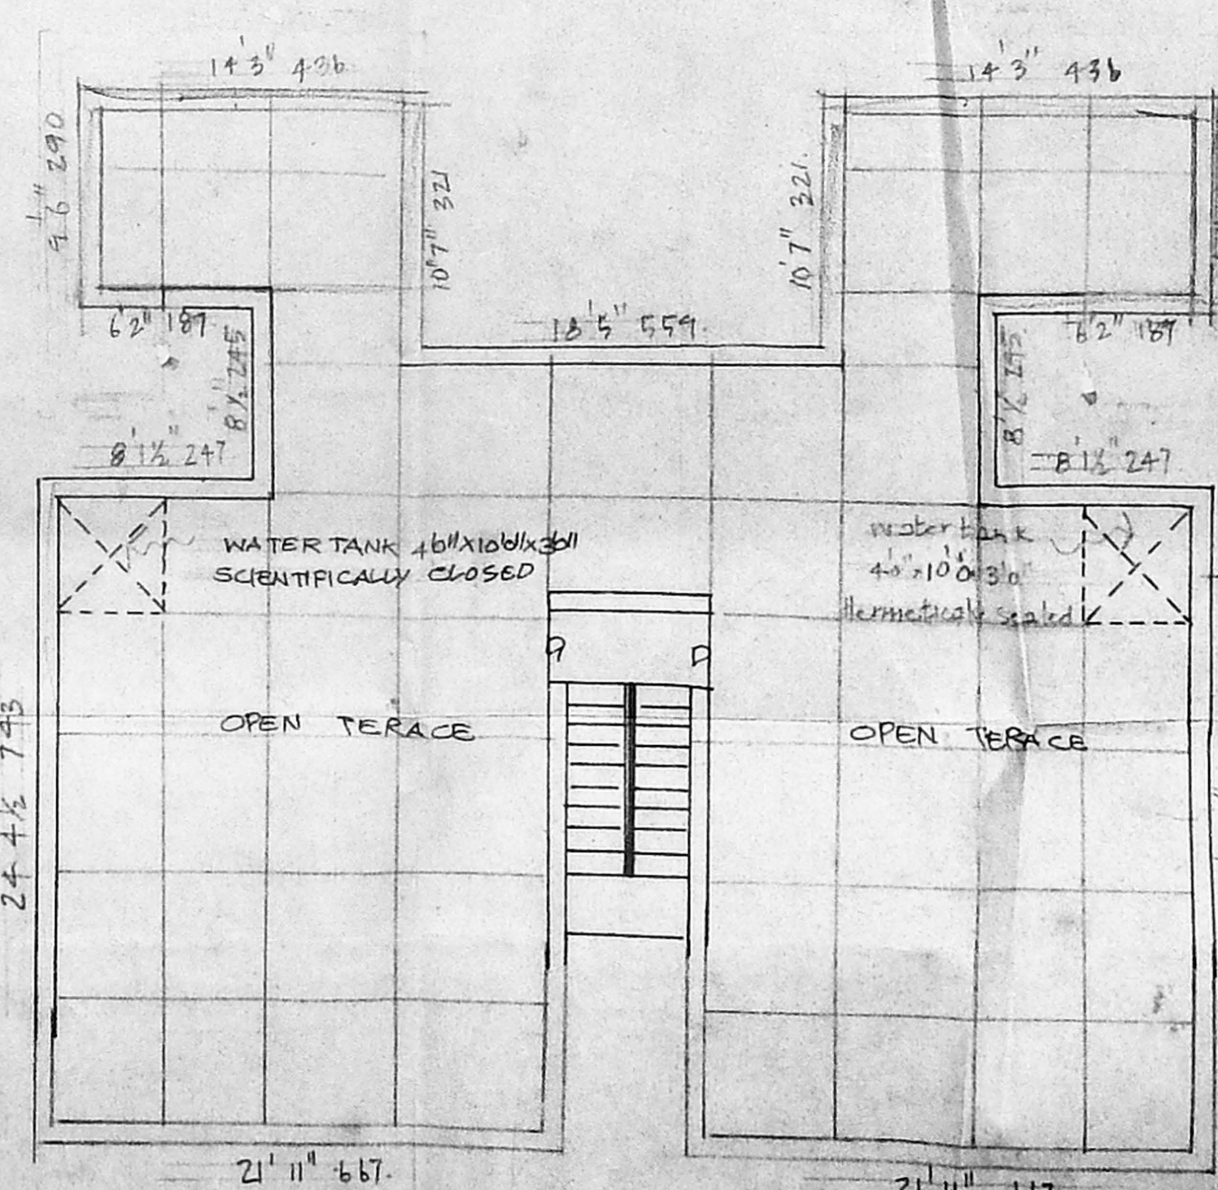

TERRACE PLAN

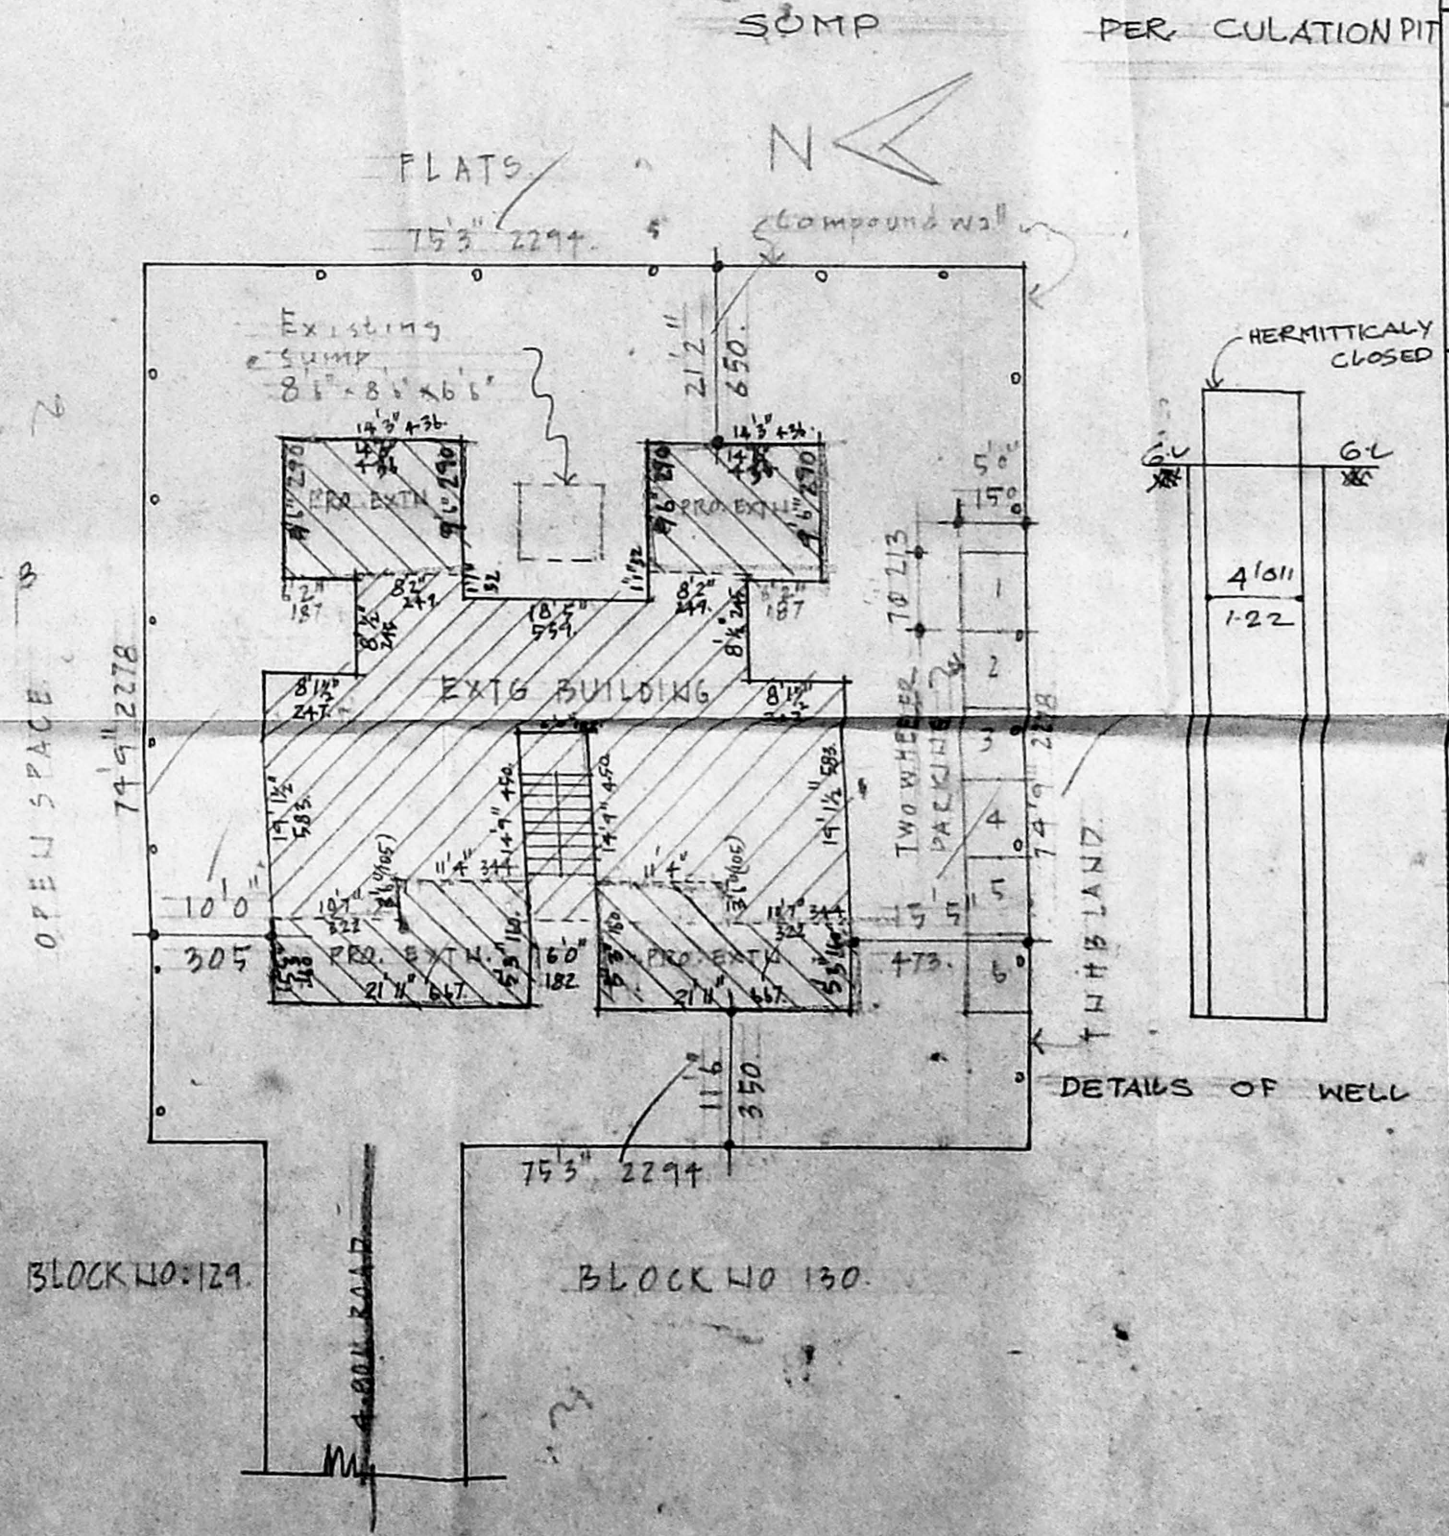

SITE PLAN SCALE 1:100

APPROVED  
 FOR MEMBER SECRETARY  
 CHENNAI METROPOLITAN  
 DEVELOPMENT AUTHORITY  
 CHENNAI-600 008.

V. EZHILARASAN, D.C.E., D.C.T.  
 CONSULTING CIVIL ENGINEER &  
 LICENSED SURVEYOR L.S. No. 28, CLASS II  
 CORPORATION OF CHENNAI,  
 AMBATTUR MUNICIPALITY,  
 Shop No: 18, TNHS Shopping Complex,  
 THIRUMANGALAM, ANNA NAGAR WEST EXT,  
 CHENNAI- 600 101.

LICENSED SURVEYOR