

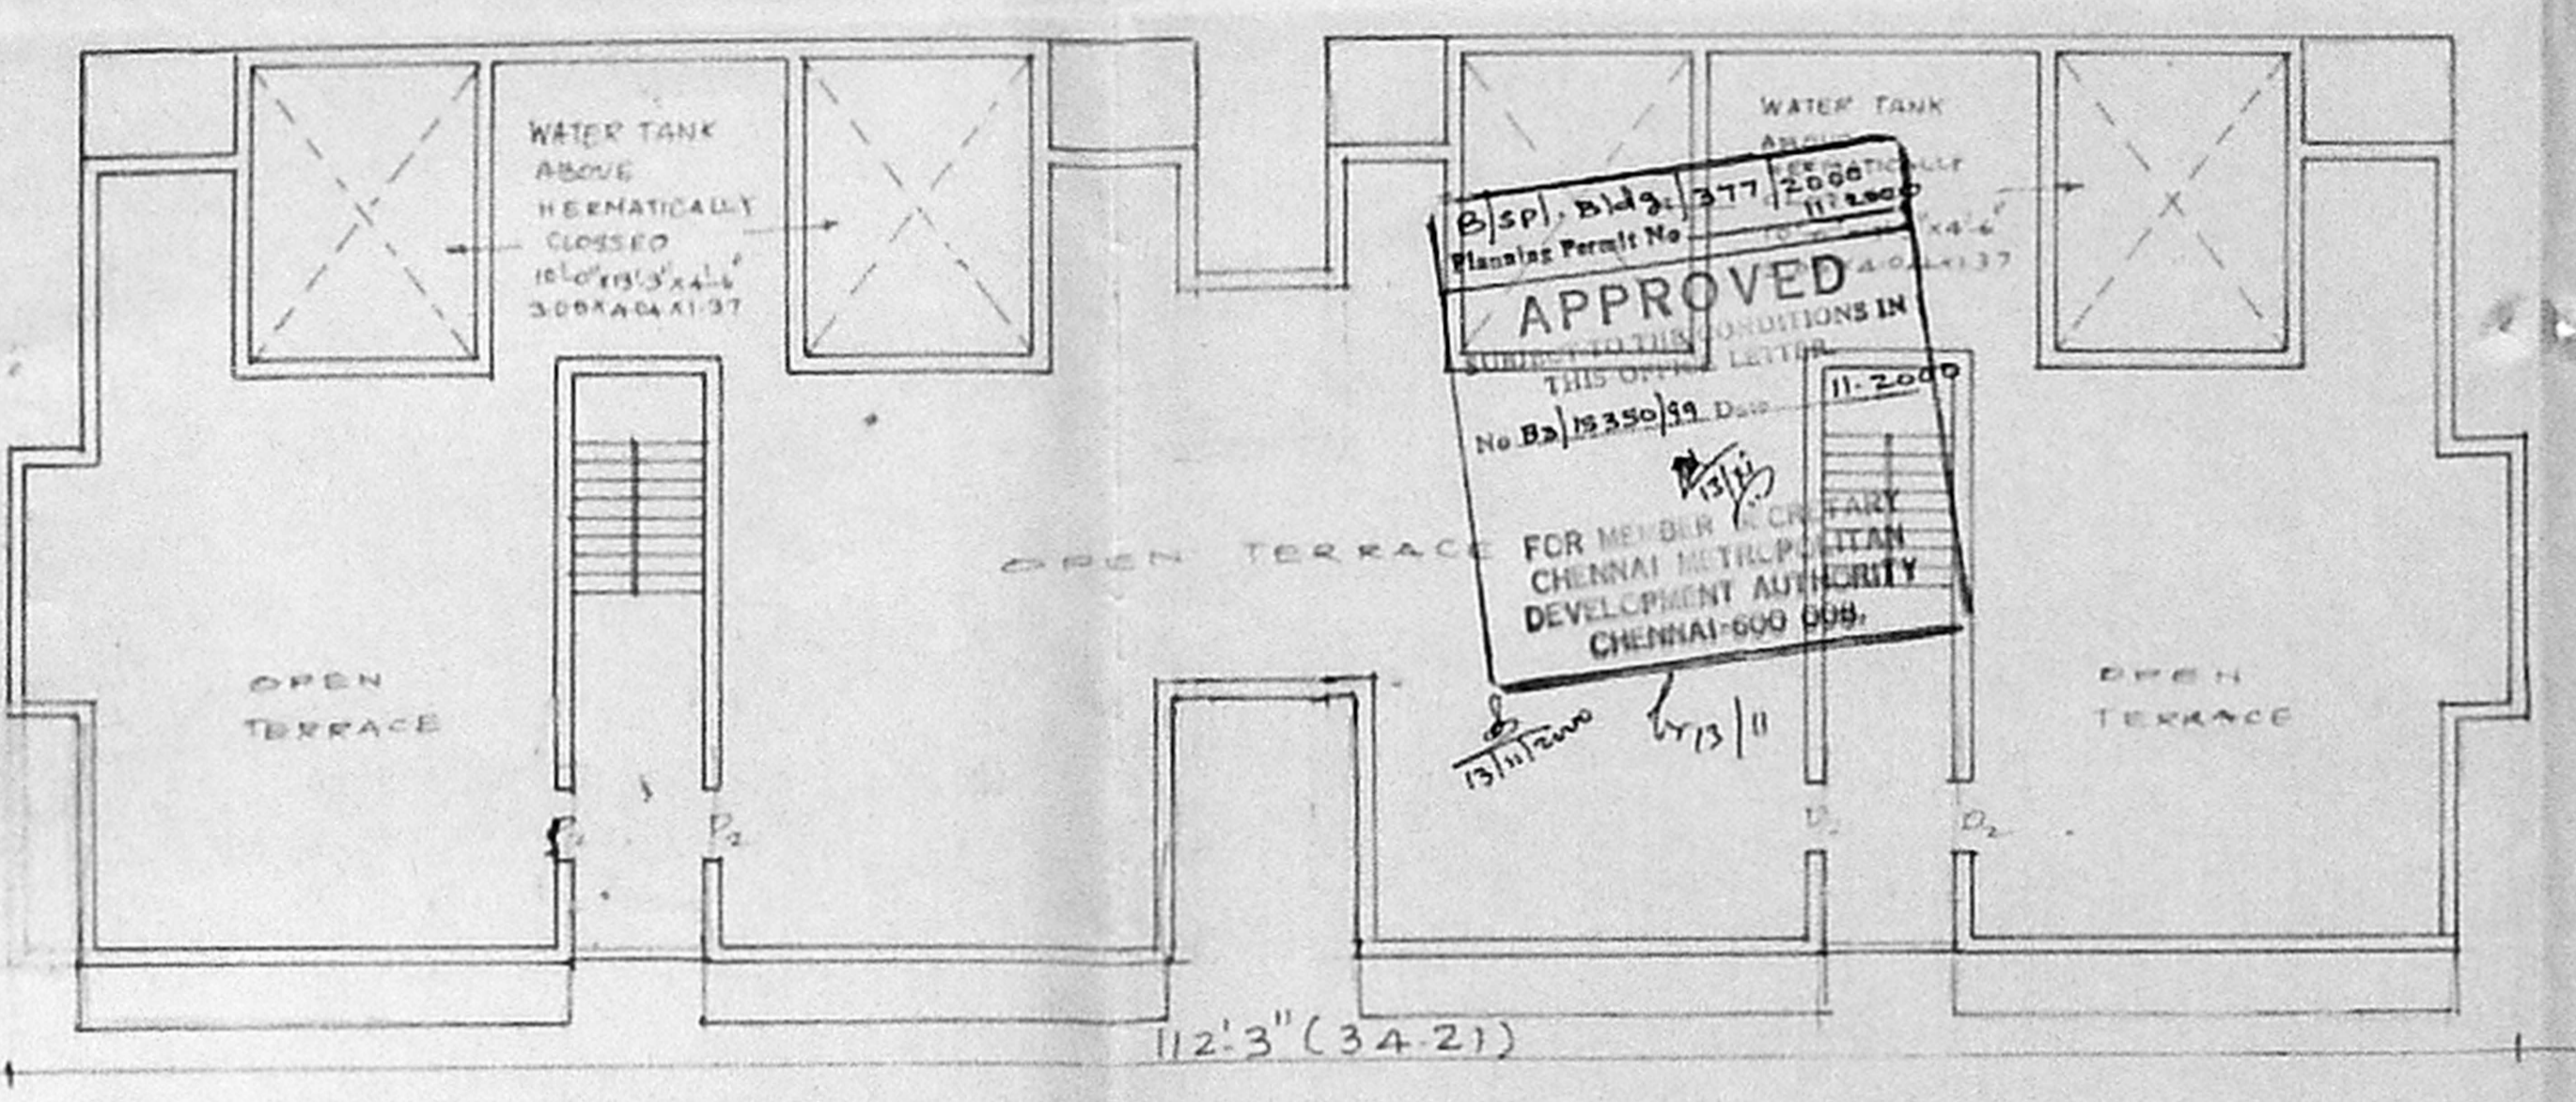


104'-0" (31.69)

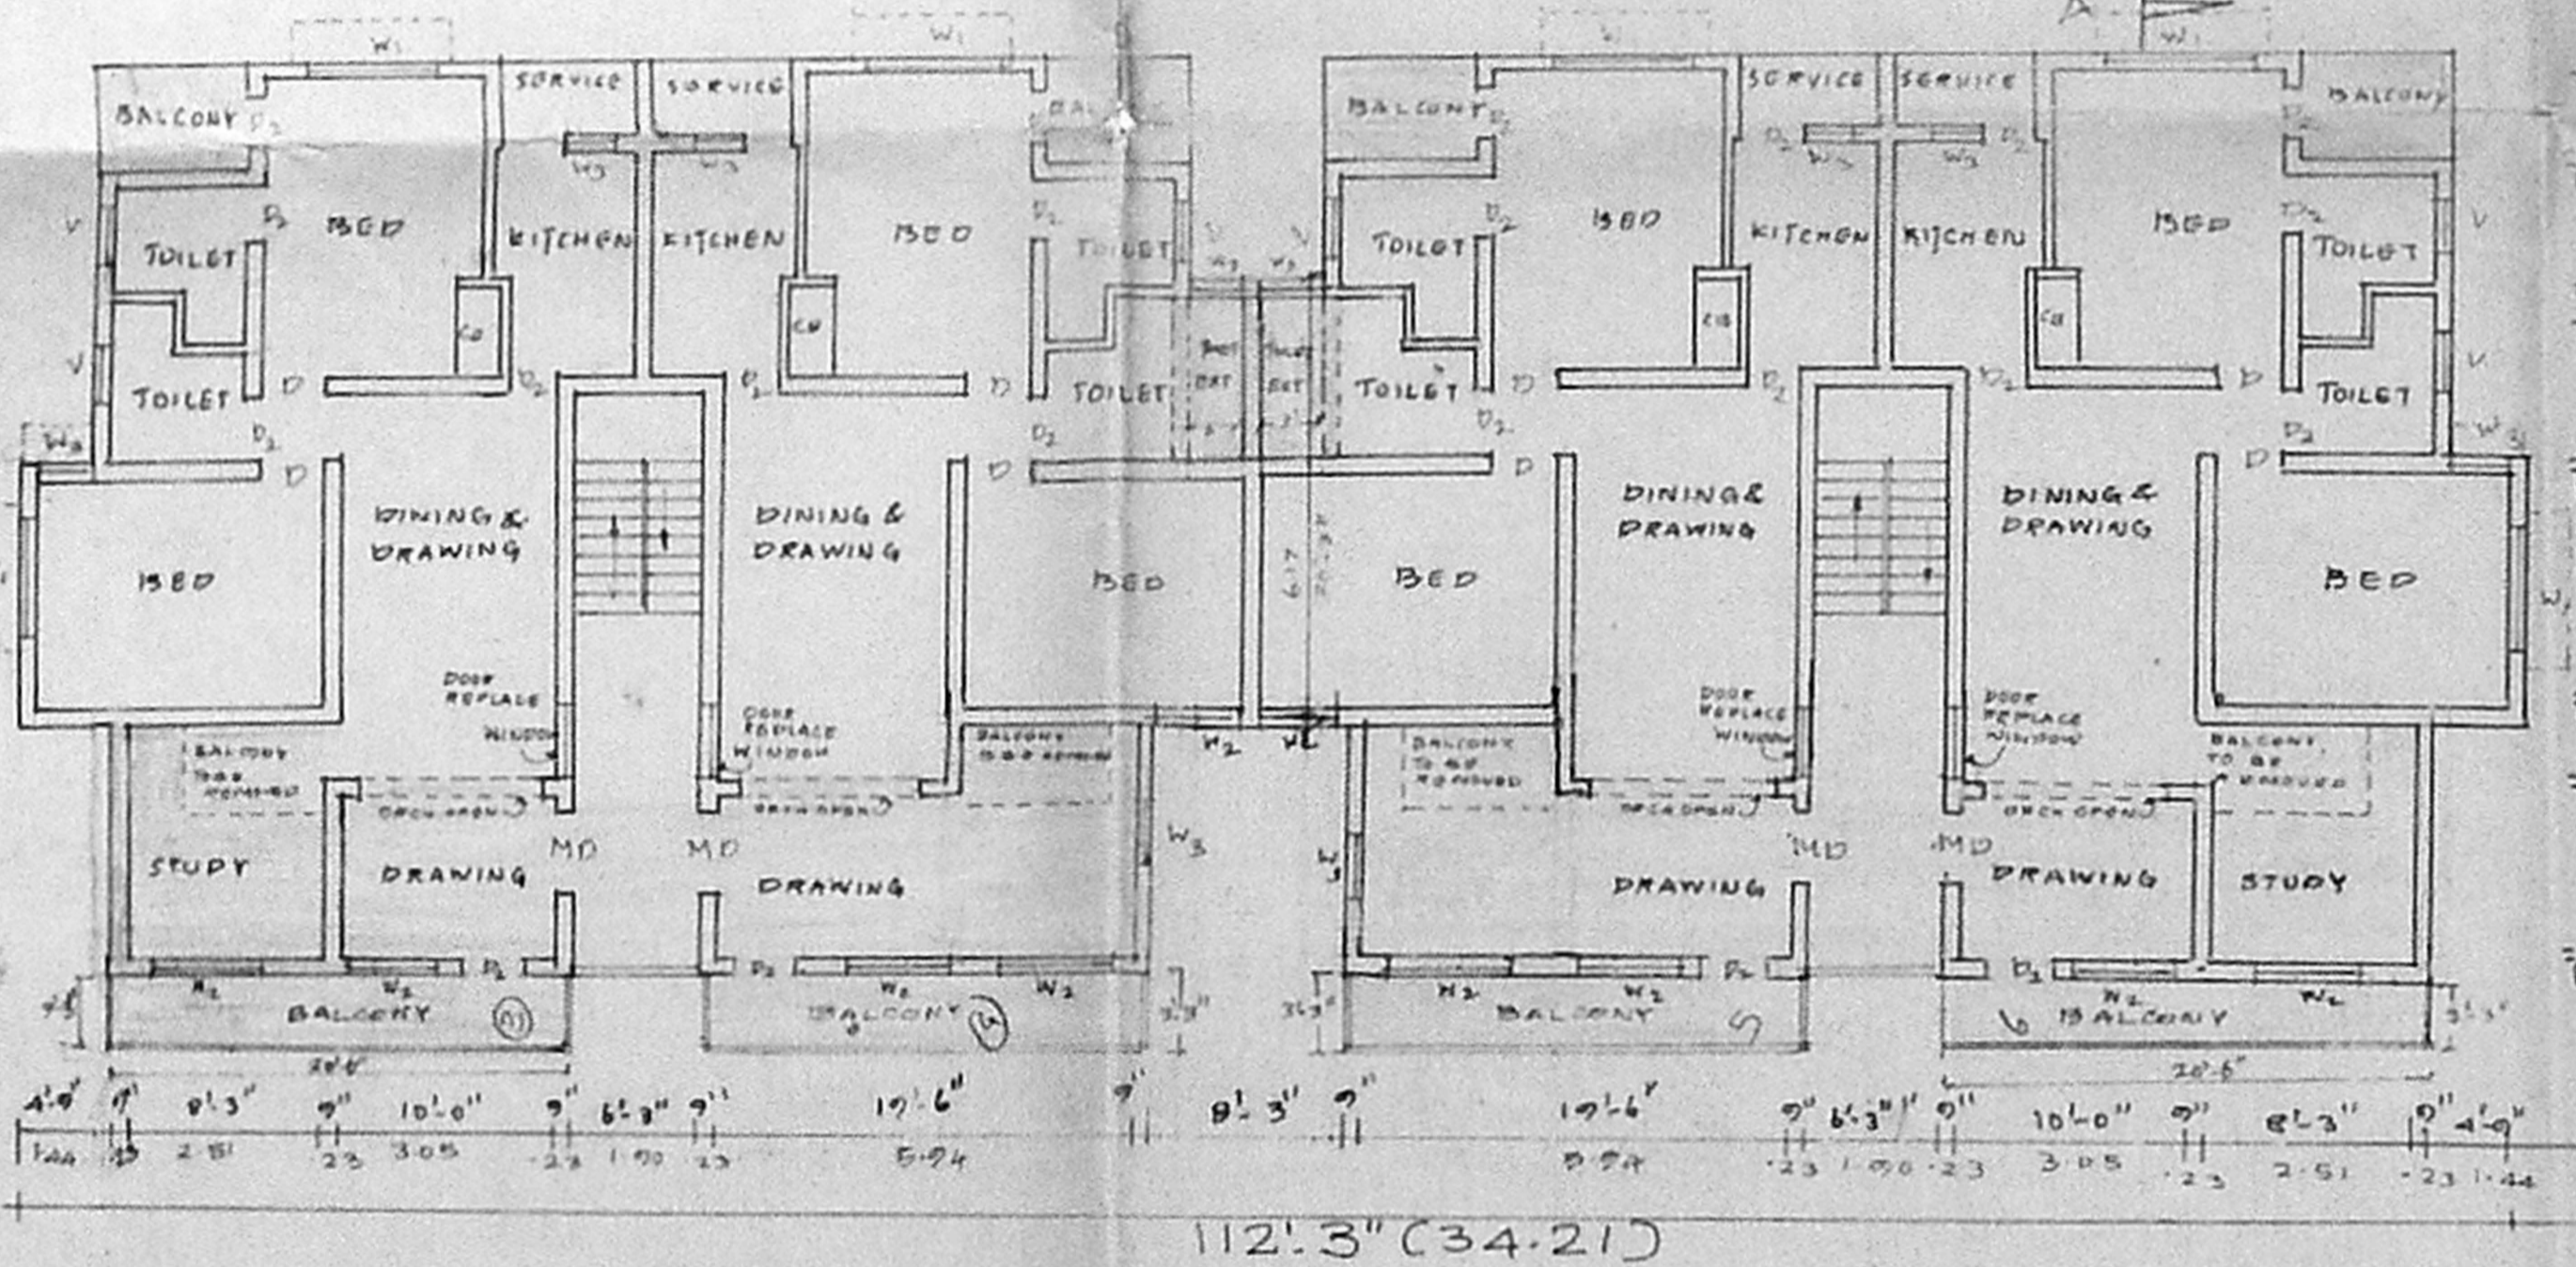



TERRACE FLOOR PLAN

104'-0" (31.69)

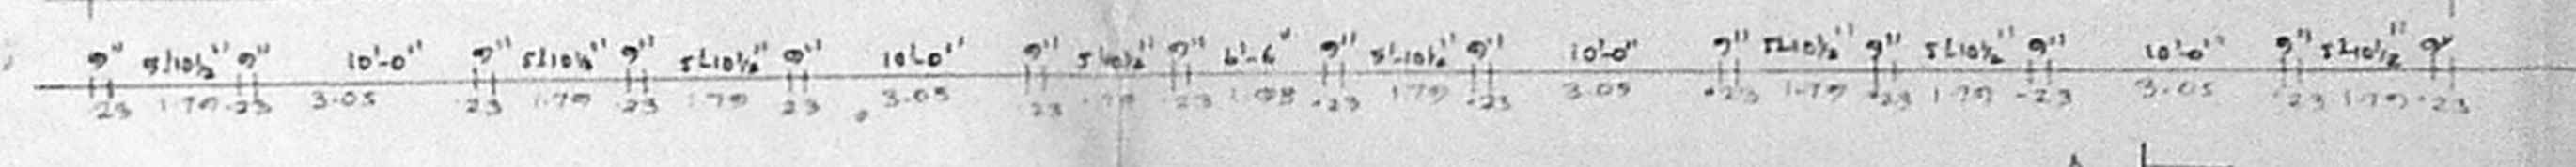


FIRST & SECOND FLOOR PLAN

104'-0" (31.69)

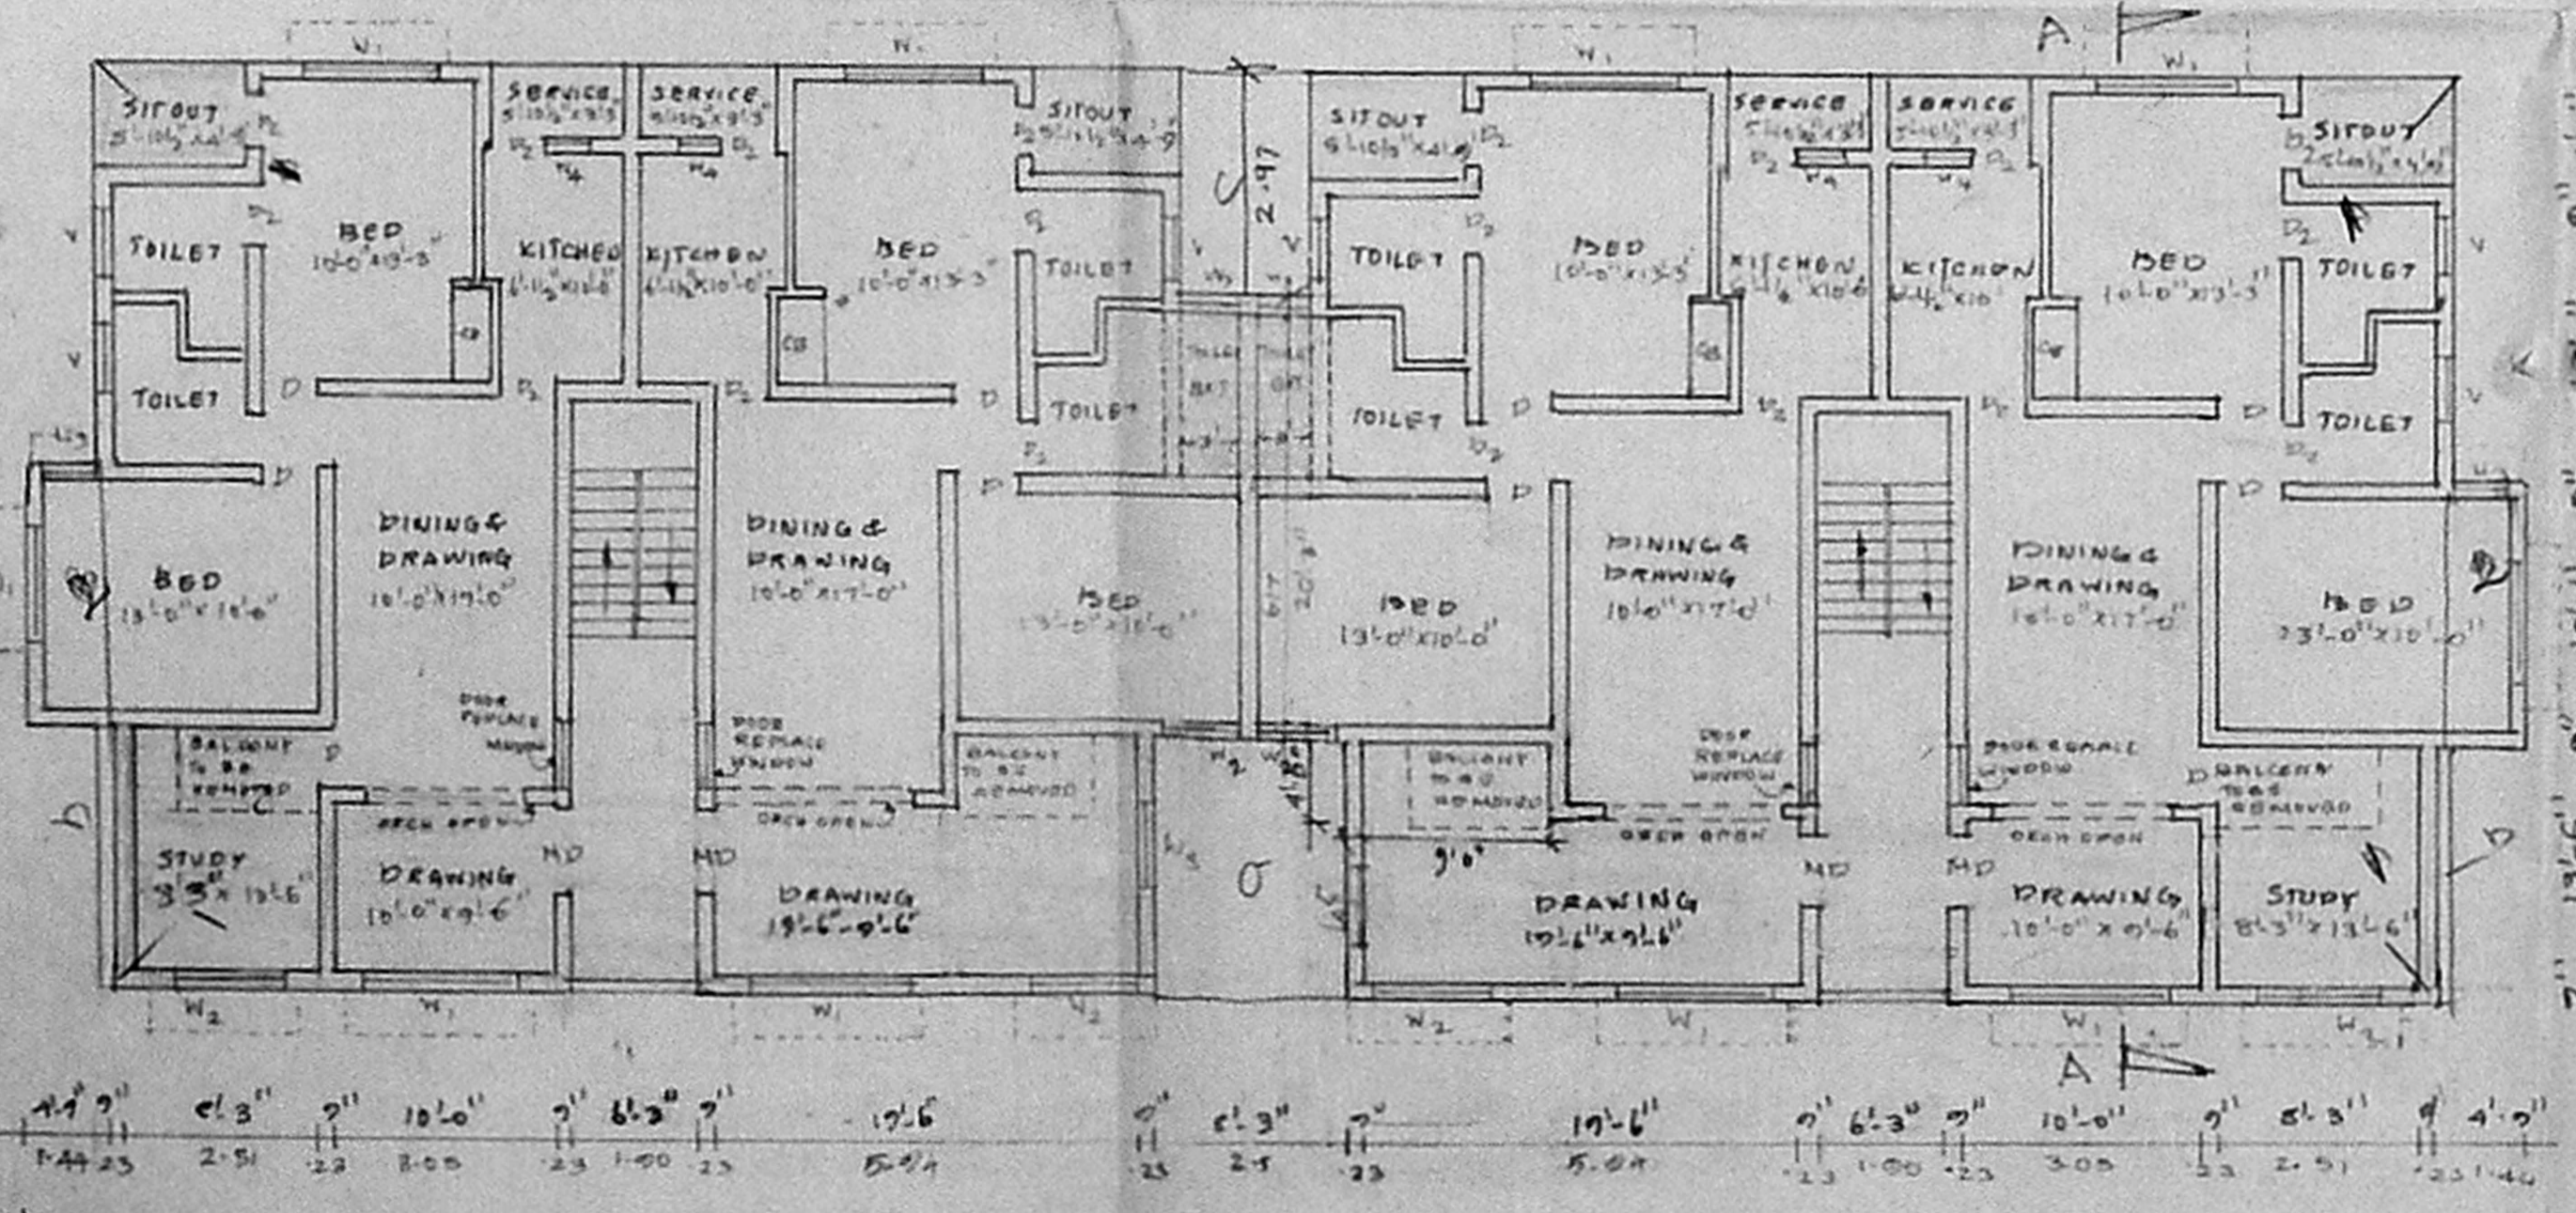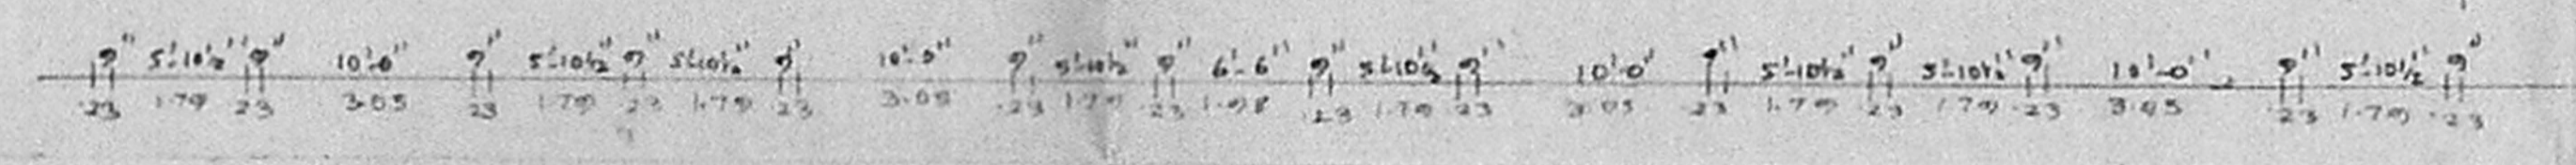


GROUND FLOOR PLAN

112'-3" (34.21)

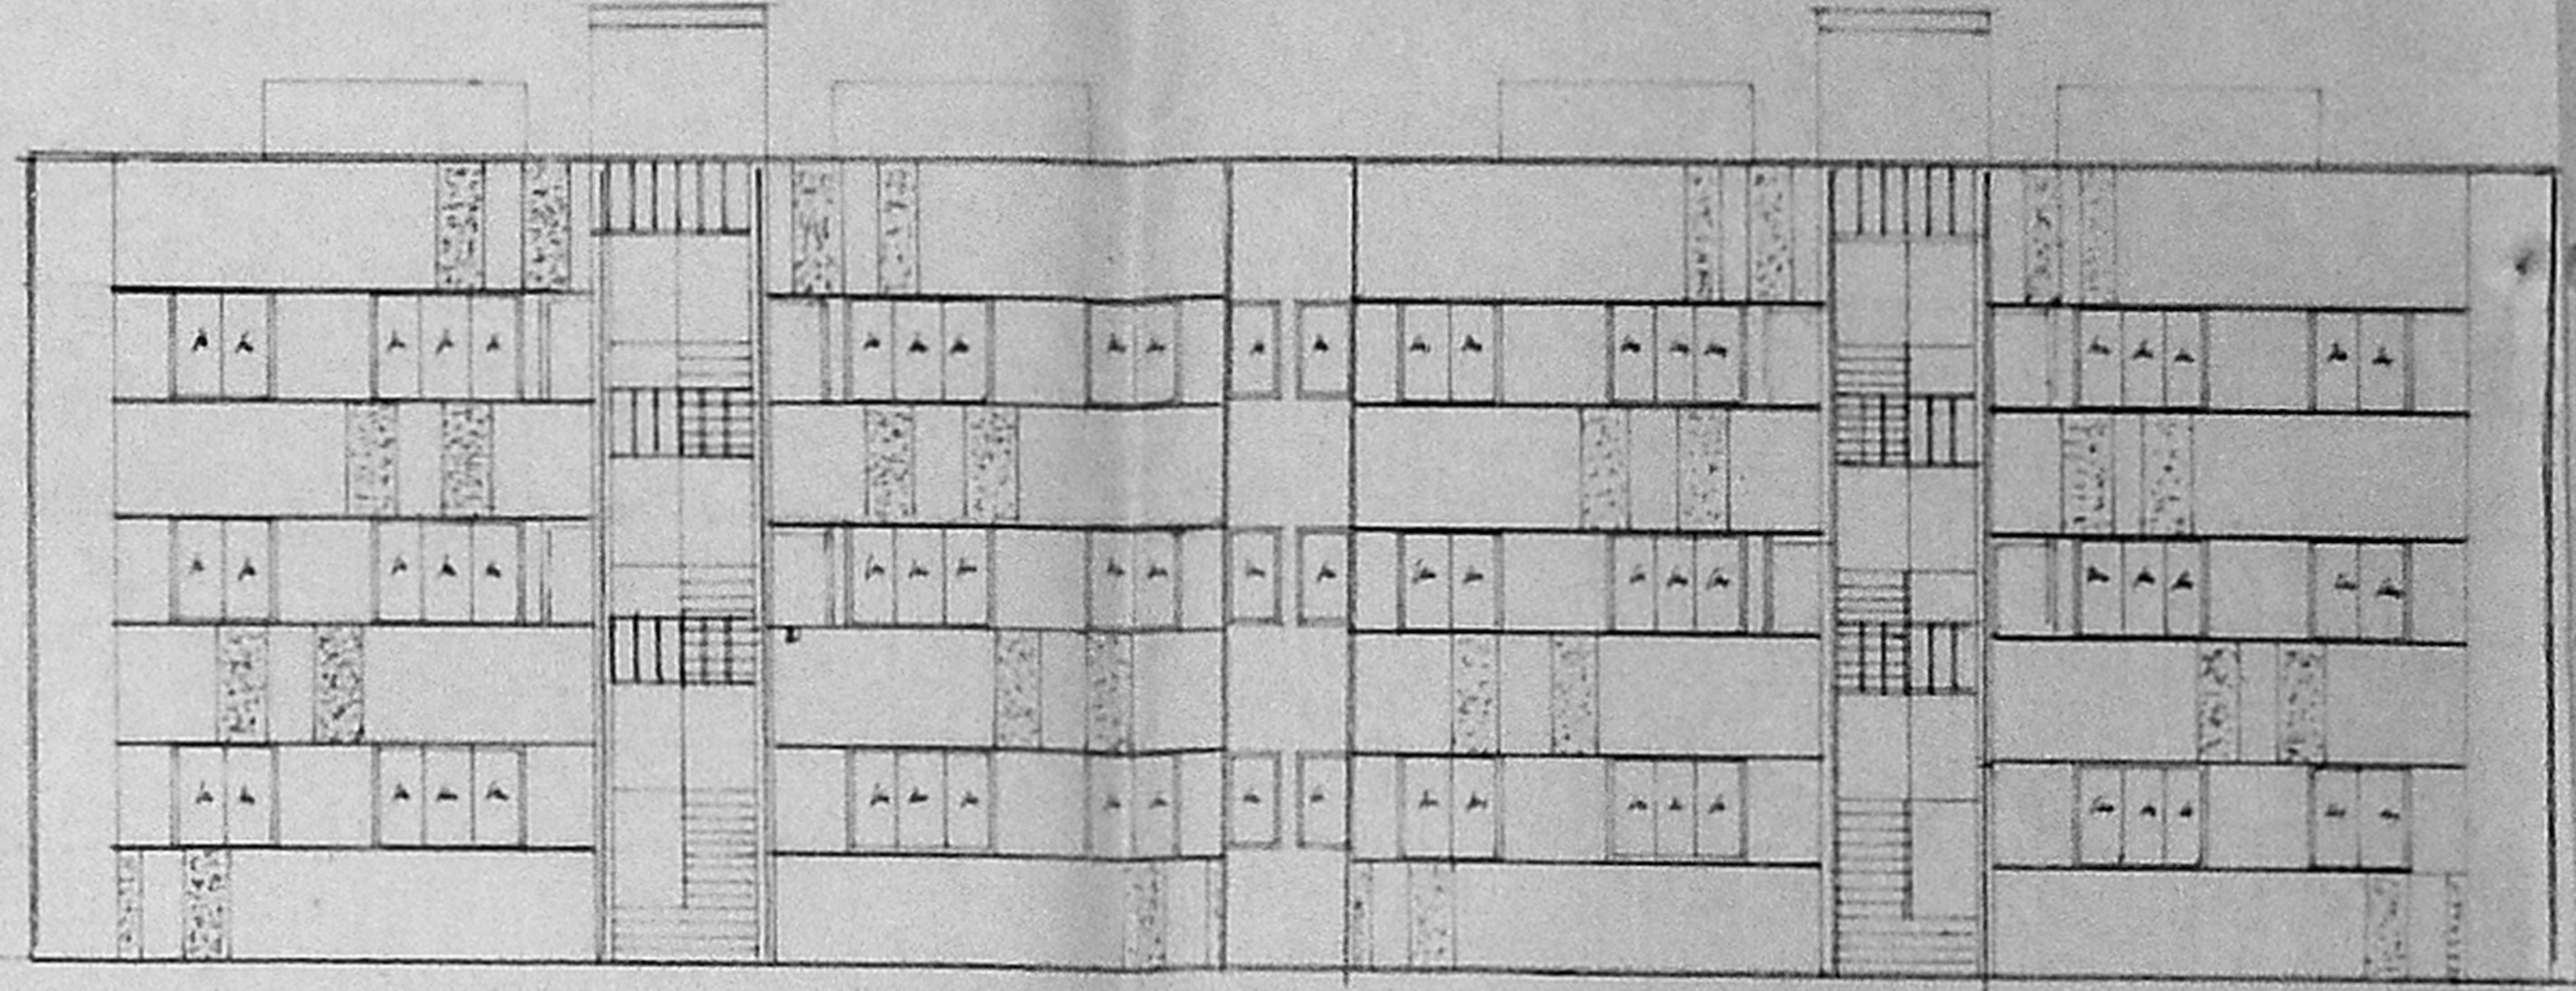


FRONT ELEVATION


35'-6" (10.93)

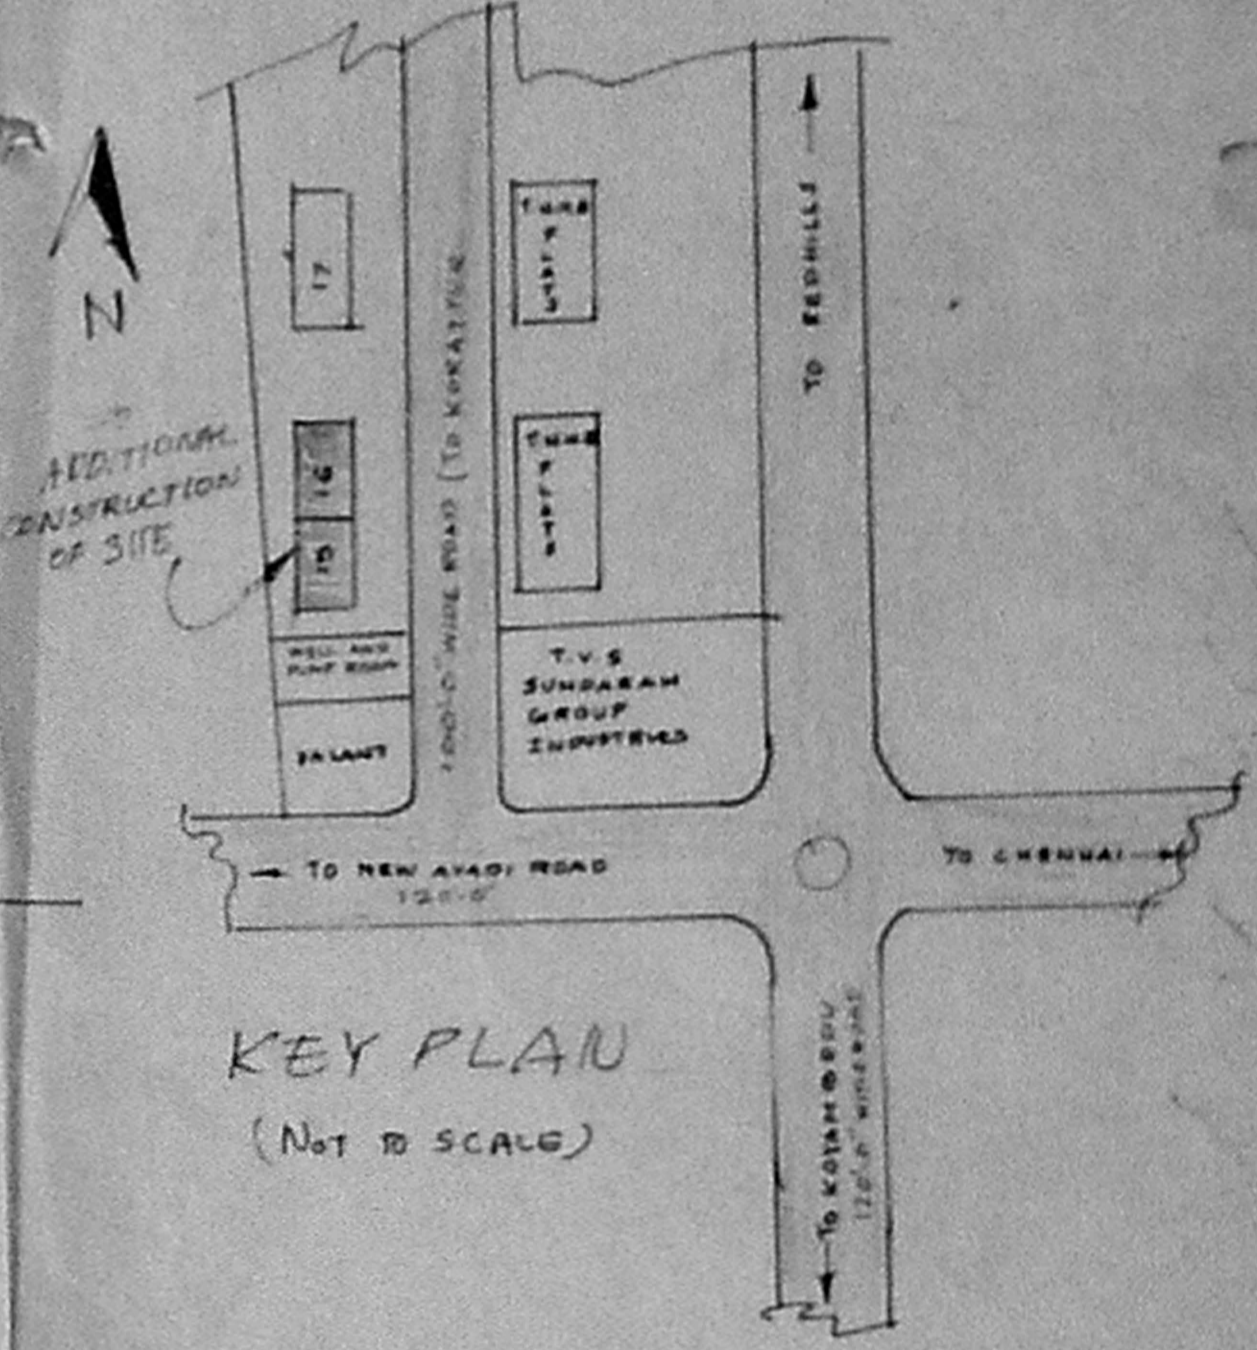

KEY PLAN
(Not to scale)

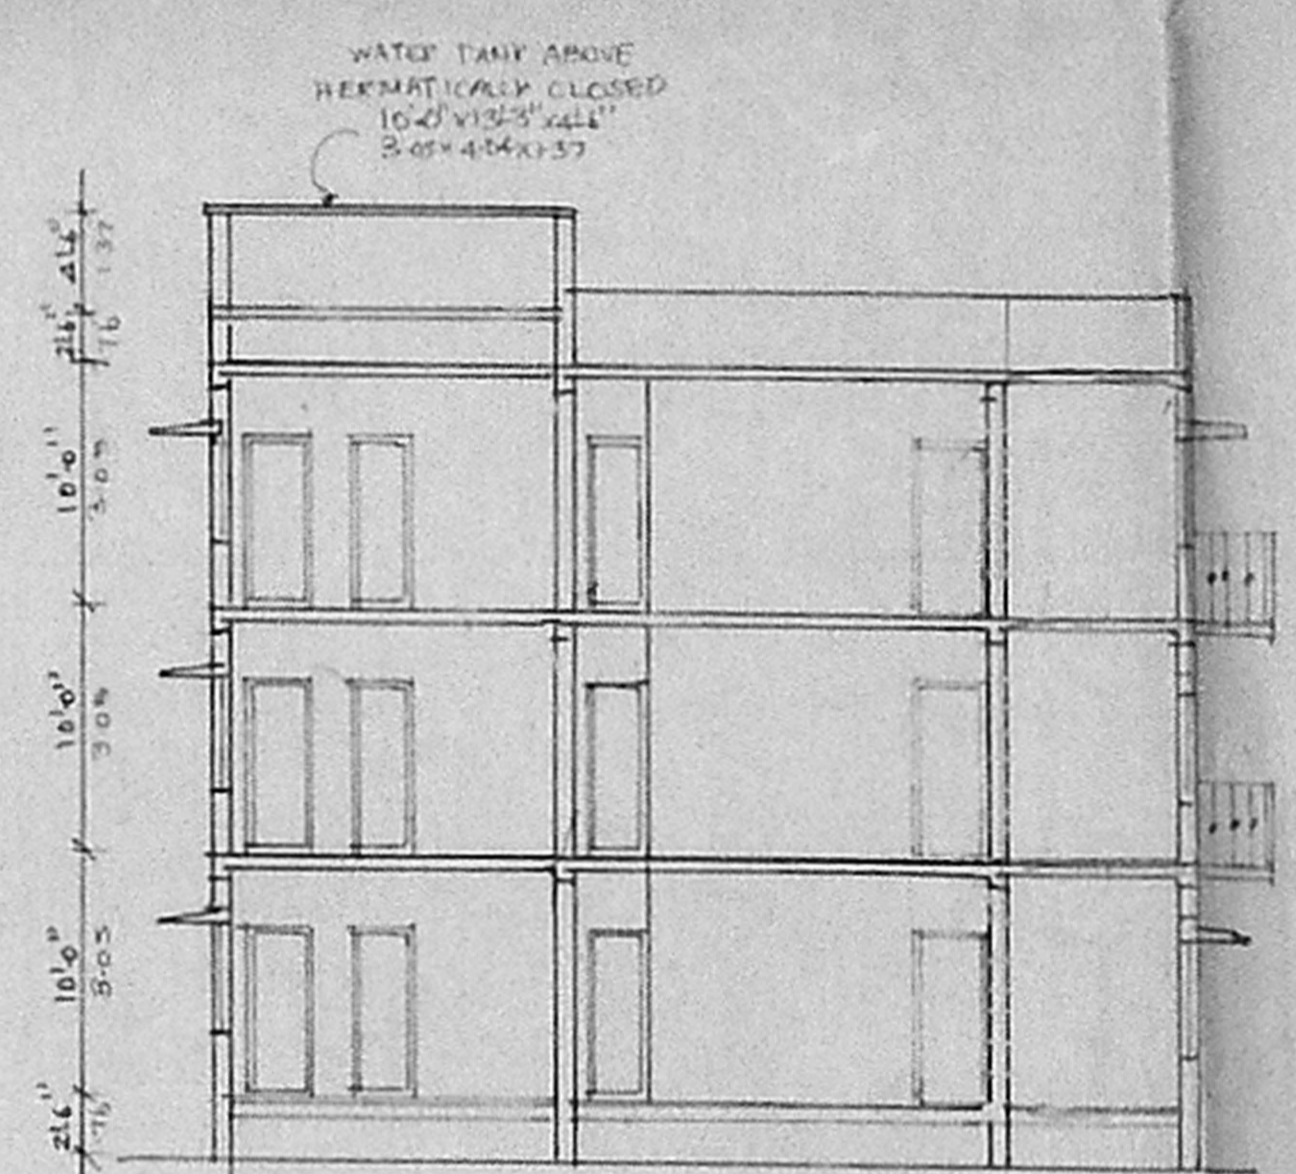


SECTION 'AA'

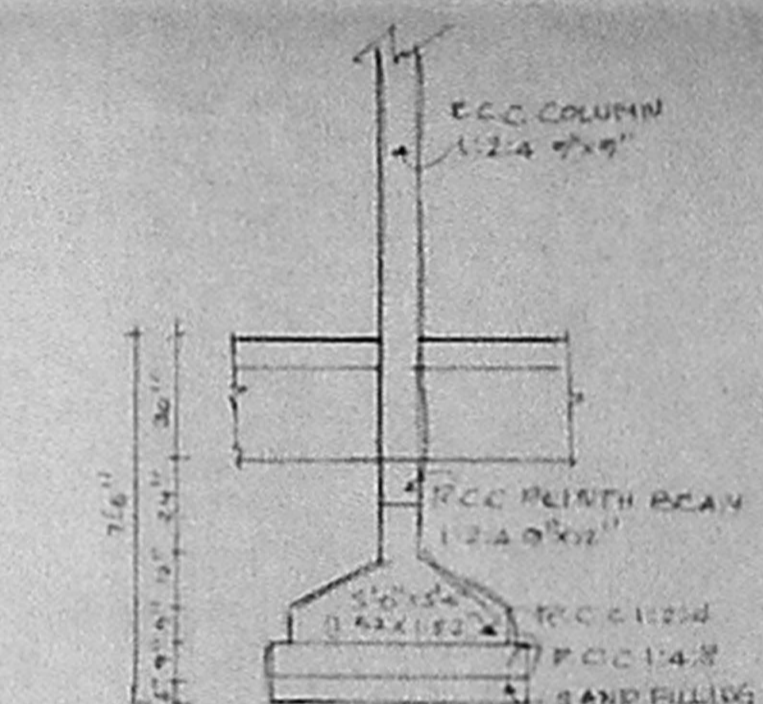


FOUNDATION DETAILS

BLOCKS	AREA STATEMENTS (sqm)			TOTAL	
	AREA	PERCENT	PERCENT		
15	13605.52	20	13605.64	64.60	577.15
16	13605.52	20	13605.64	64.60	577.15
TOTAL				1154.30	

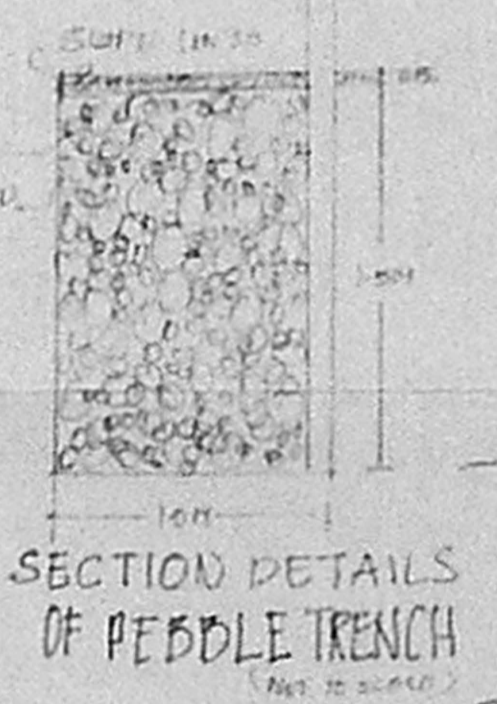

SECTION DETAILS OF PEBBLE TRENCH

44'-3" (13.48)

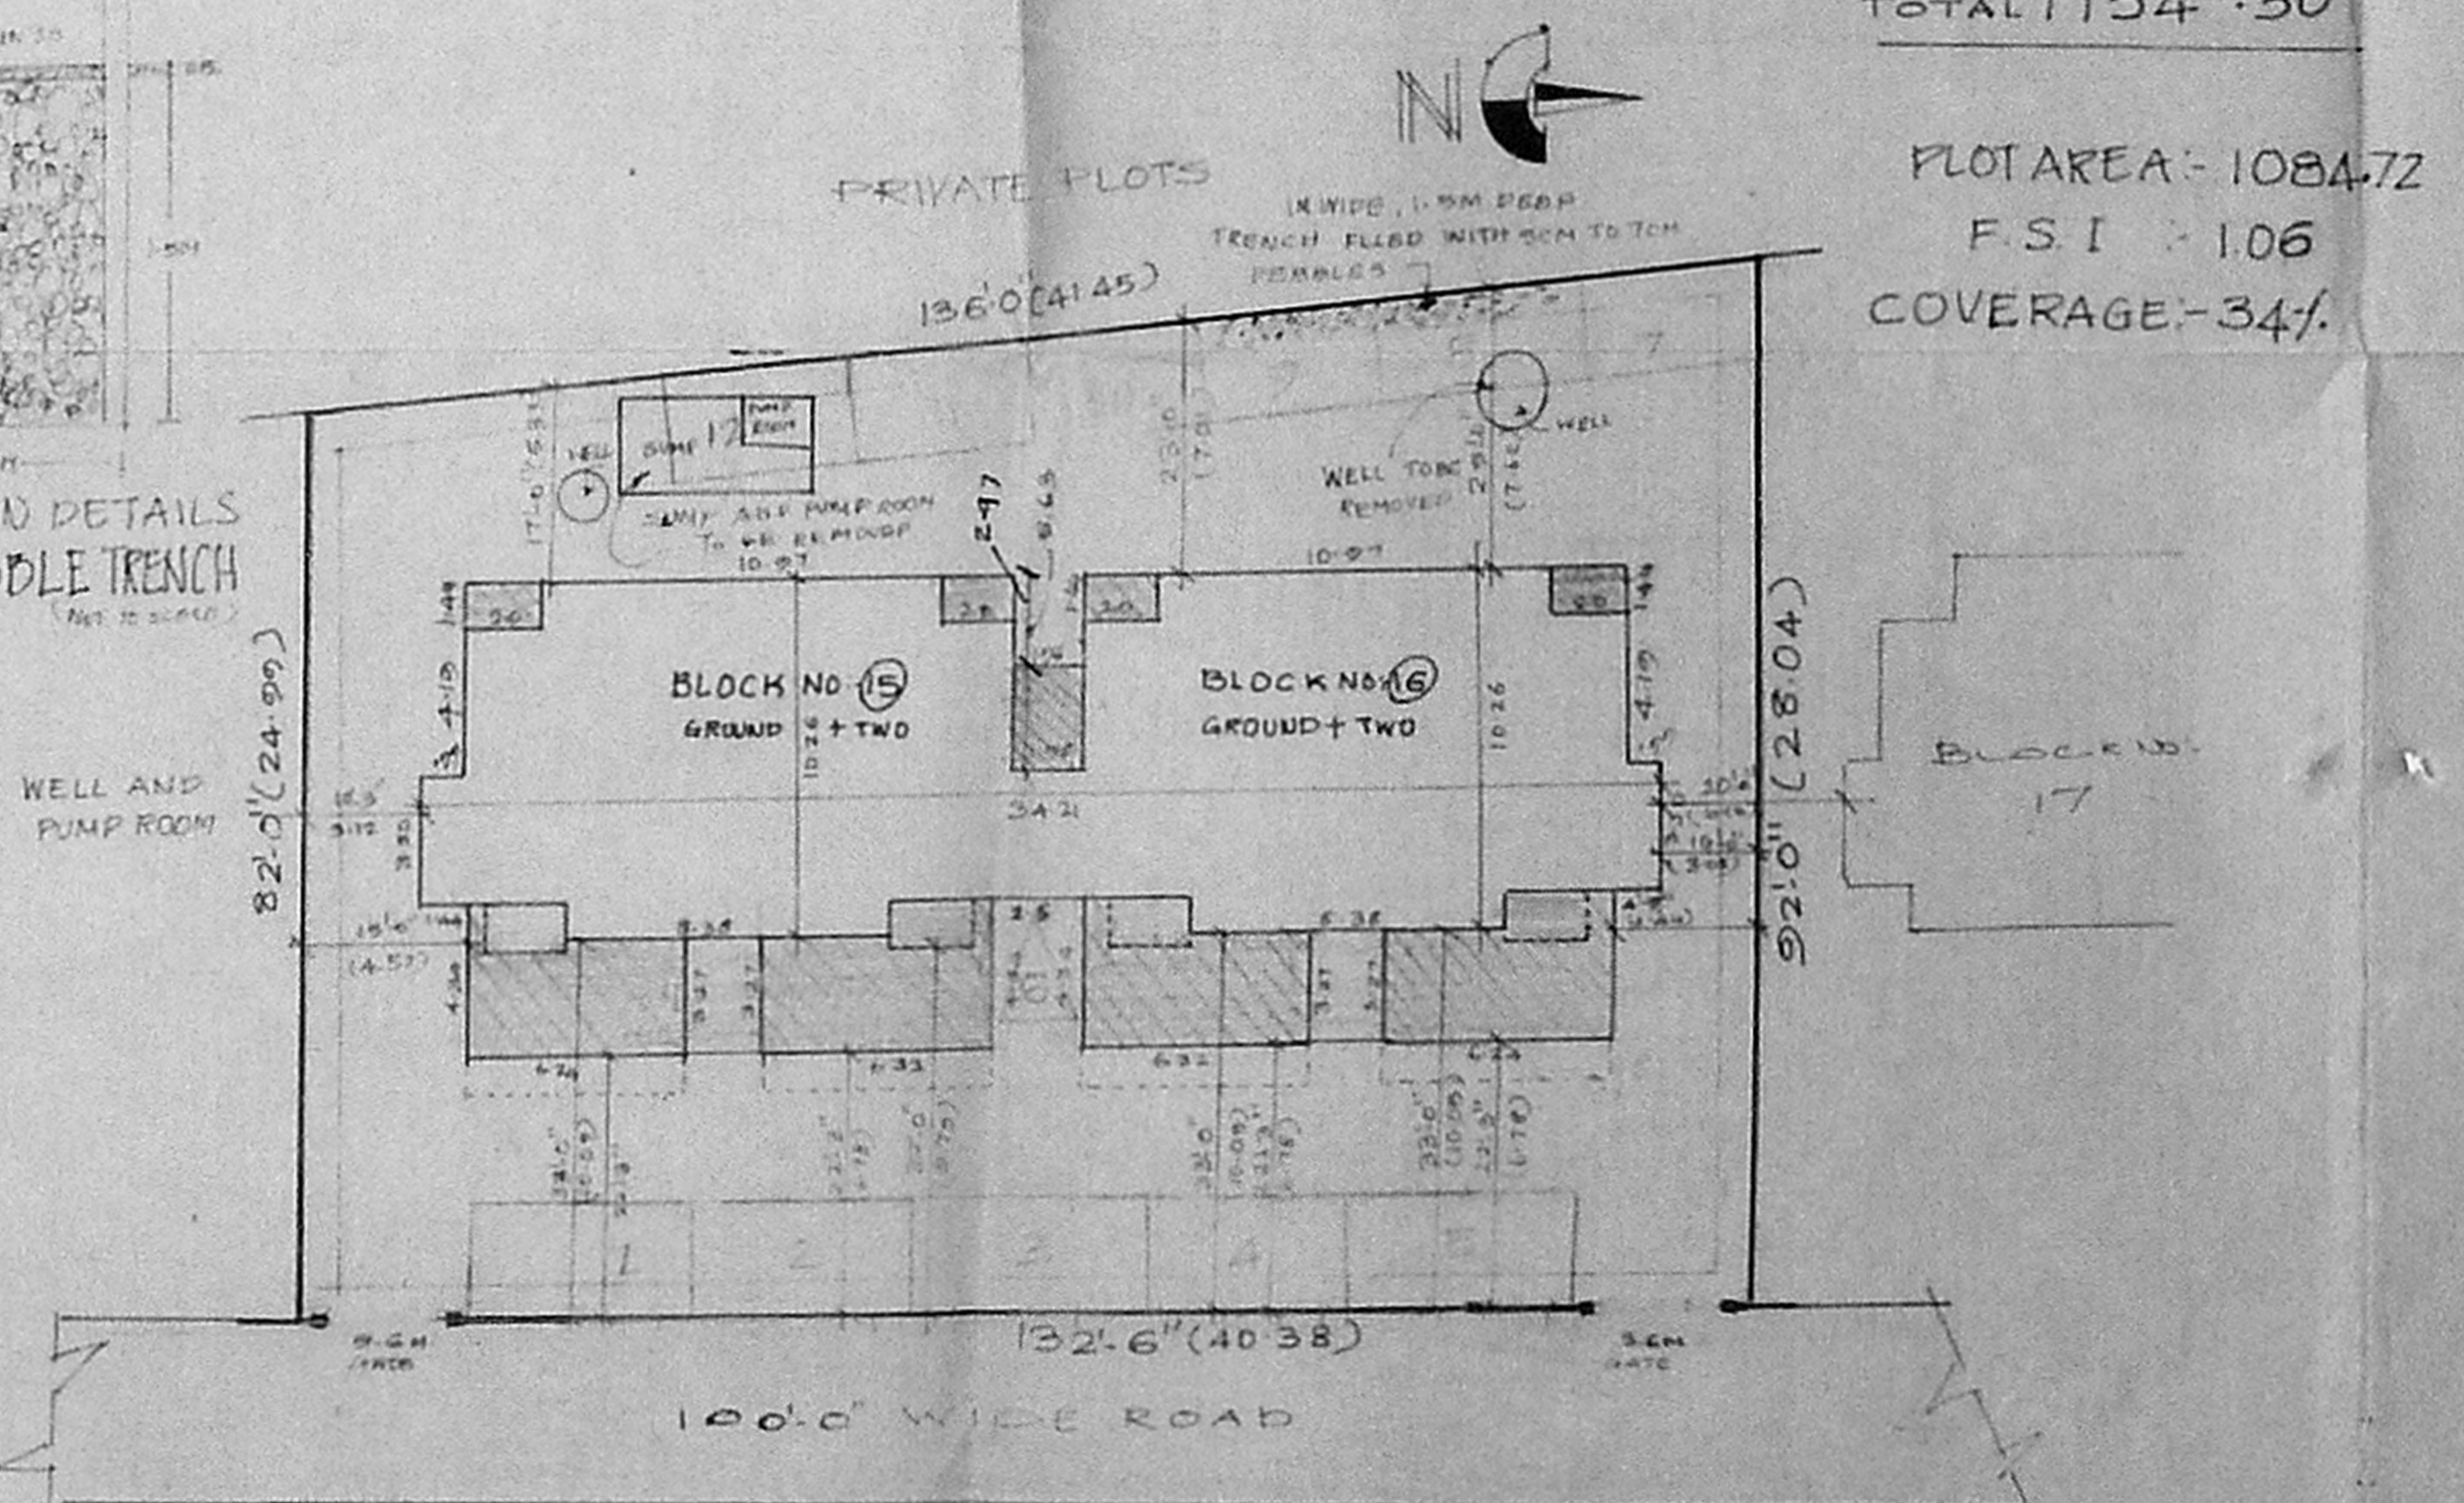

SITE PLAN

SCALE: 1:200

PLOT AREA: 1084.72
F.S.I: 1.06
COVERAGE: 34%

PROPOSED ADDITIONAL CONSTRUCTION FOR T.N.H.B BLOCK NO 15 AND 16 OF ISWARYA APARTMENTS S.Nos 1176/2B Pt, 1178/2B Pt AND 1179 Pt, HORATTUR ANNA NAGAR CHENNAI-40 SCALE 1:100

SPECIFICATION
FOUNDATION & BASEMENT - R.C.C. COLUMN FOUNDATION SUPERSTRUCTURE - R.C.C. FRAMED STRUCTURE. BRICK WORKS - BRICK WALL IN CM 1:3 USING PINK BRICK FLOORING - MOSAIC FLOOR ON P.C.C. SLAB ROOF - R.C.C. SLAB (20MM TH WITH REINFORCING COARSE IN LIME CONCRETE WITH FILES Laid IN SLOPE WOOD WORK - DOOR, WINDOW & VENTILATOR USE TEAK PLASTERING - WELL PLASTERING IN ENTIRE NOOD

COLOUR INDEX

OWNER'S BOUNDARY	=====
PROPOSED BUILDING	=====
EXISTING BUILDING	=====
EXISTING ROADS	=====
DISMANTLING LINE	=====

SCHEDULE OF JOINERY

MD MAIN DOOR	3'3" x 7'0"	(10.42 x 2.13)
D PANALLED DOOR	3'0" x 7'0"	(9.14 x 2.13)
D2 PANALLED DOOR	2'6" x 7'0"	(7.92 x 2.13)
W WINDOW	4'0" x 4'6"	(12.19 x 1.37)
W2 "	4'0" x 4'6"	(12.19 x 1.37)
W3 "	3'0" x 4'6"	(9.14 x 1.37)
V VENTILATOR	2'6" x 2'6"	(7.92 x 7.92)

CMDA (P) NO. 7
C.No. 123/15350/99
Asst. Surveying P.A.
OWNER'S
AP.

LICENSED SURVEYOR
S. SATHYAPAN, B.E., M.S.
Lic. No. 148
Chennai
Chennai-600 040