


FRONT ELEVATION


150' 9" (45.94)

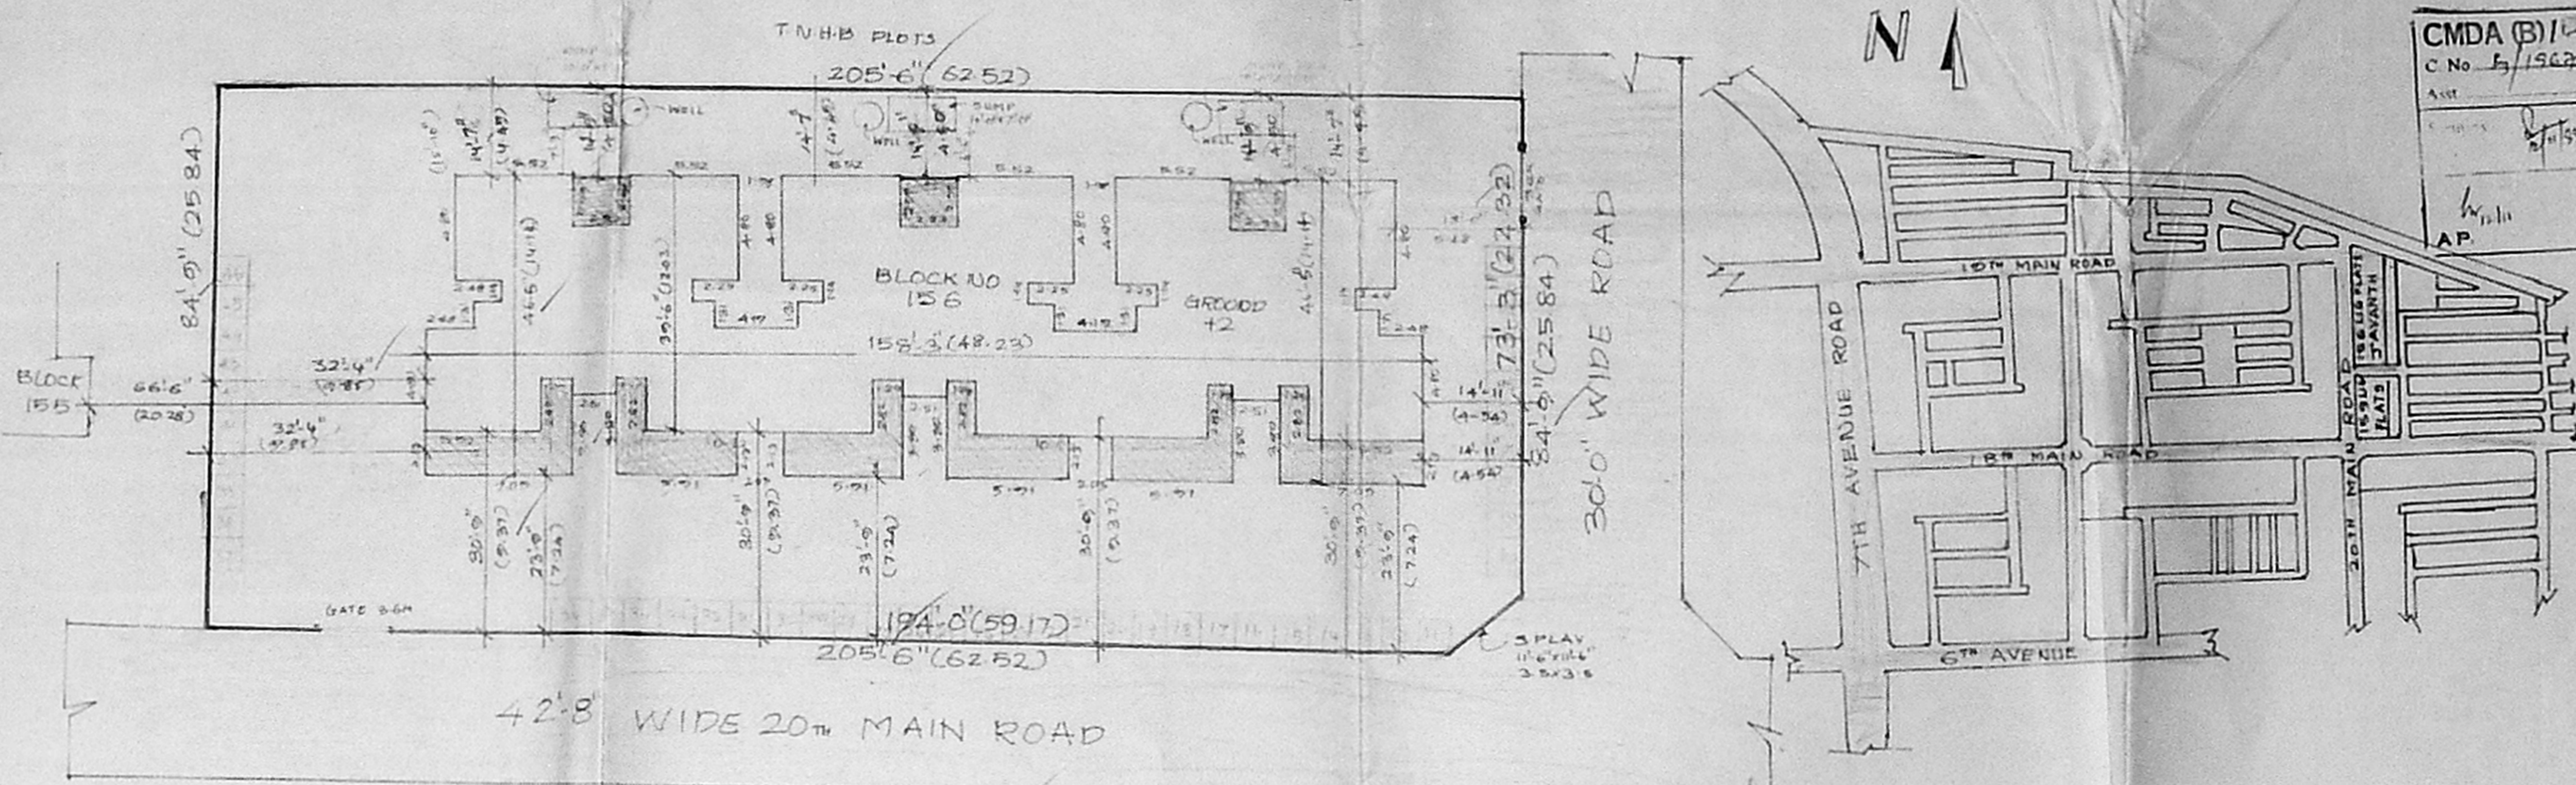

SITE PLAN (SCALE 1:200)


KEY PLAN

Map to SCALE

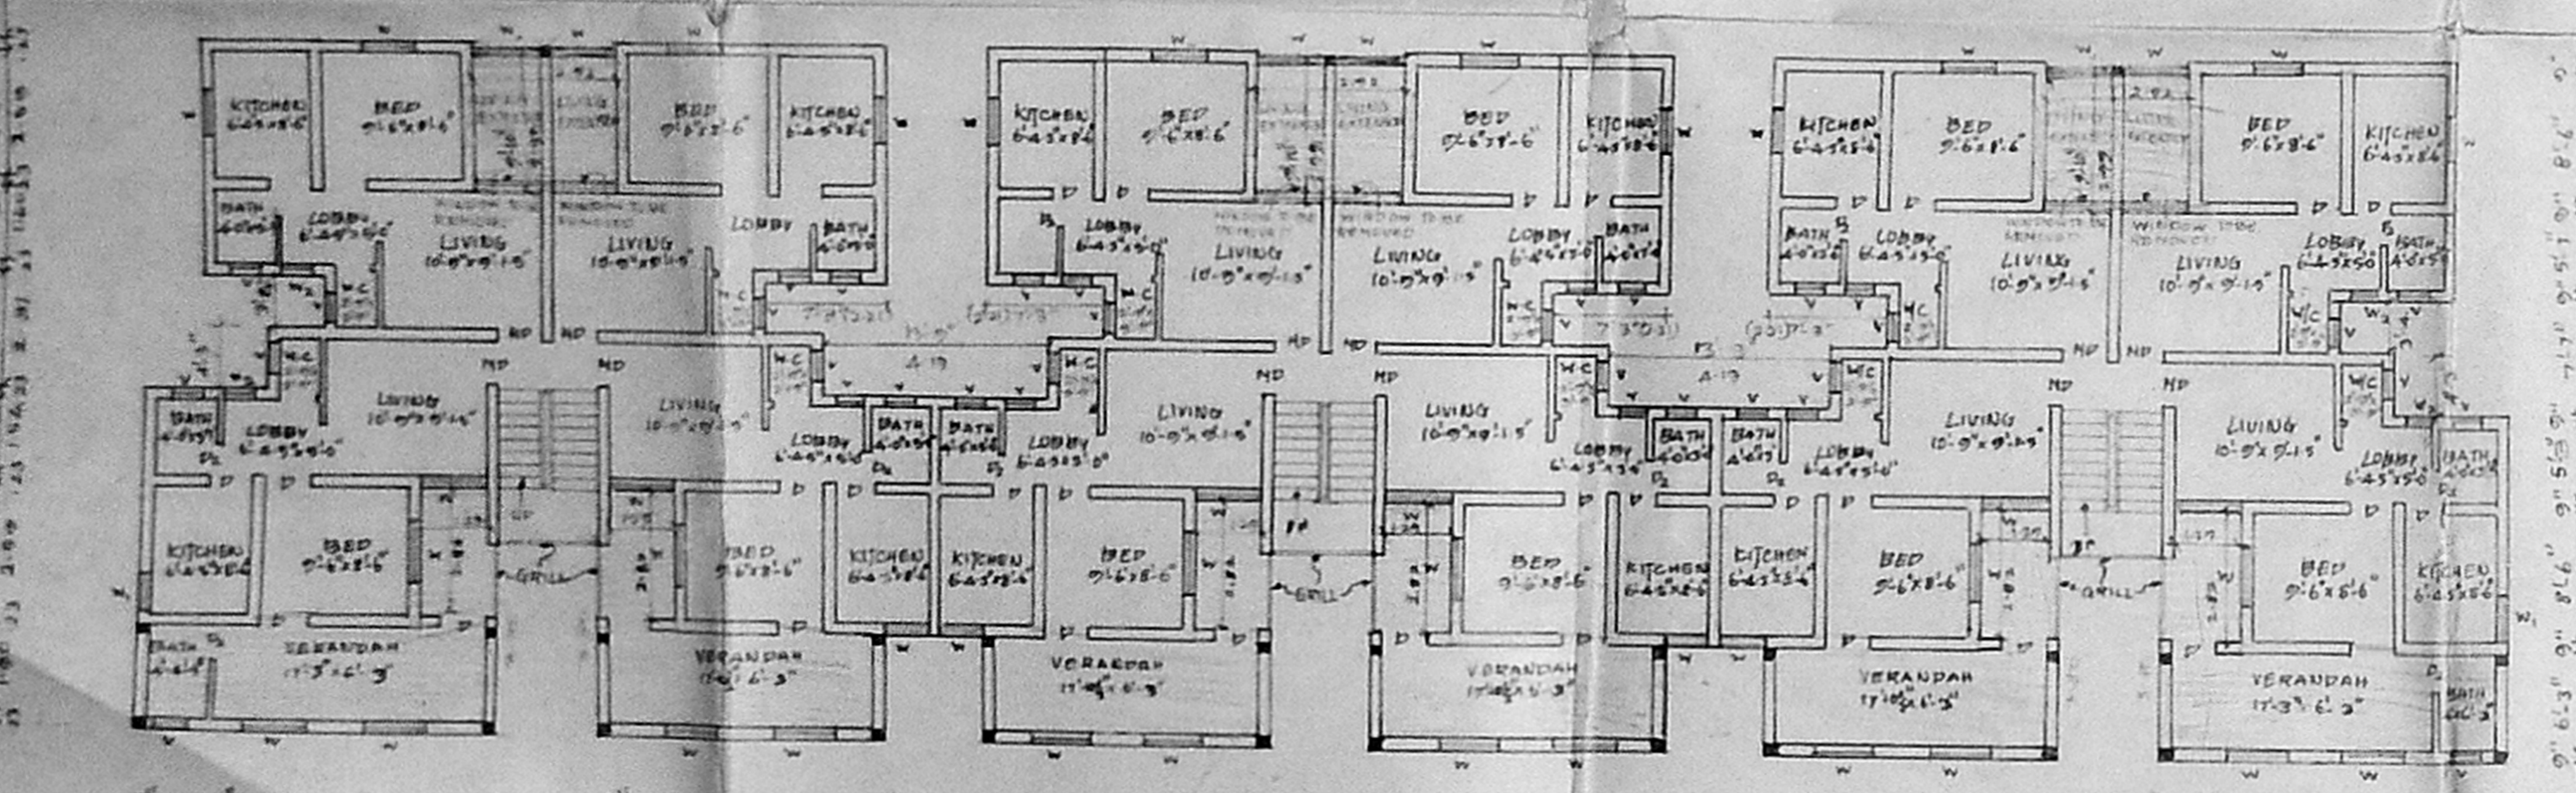


FIRST & SECOND FLOOR PLAN

158' 3" (48.23)

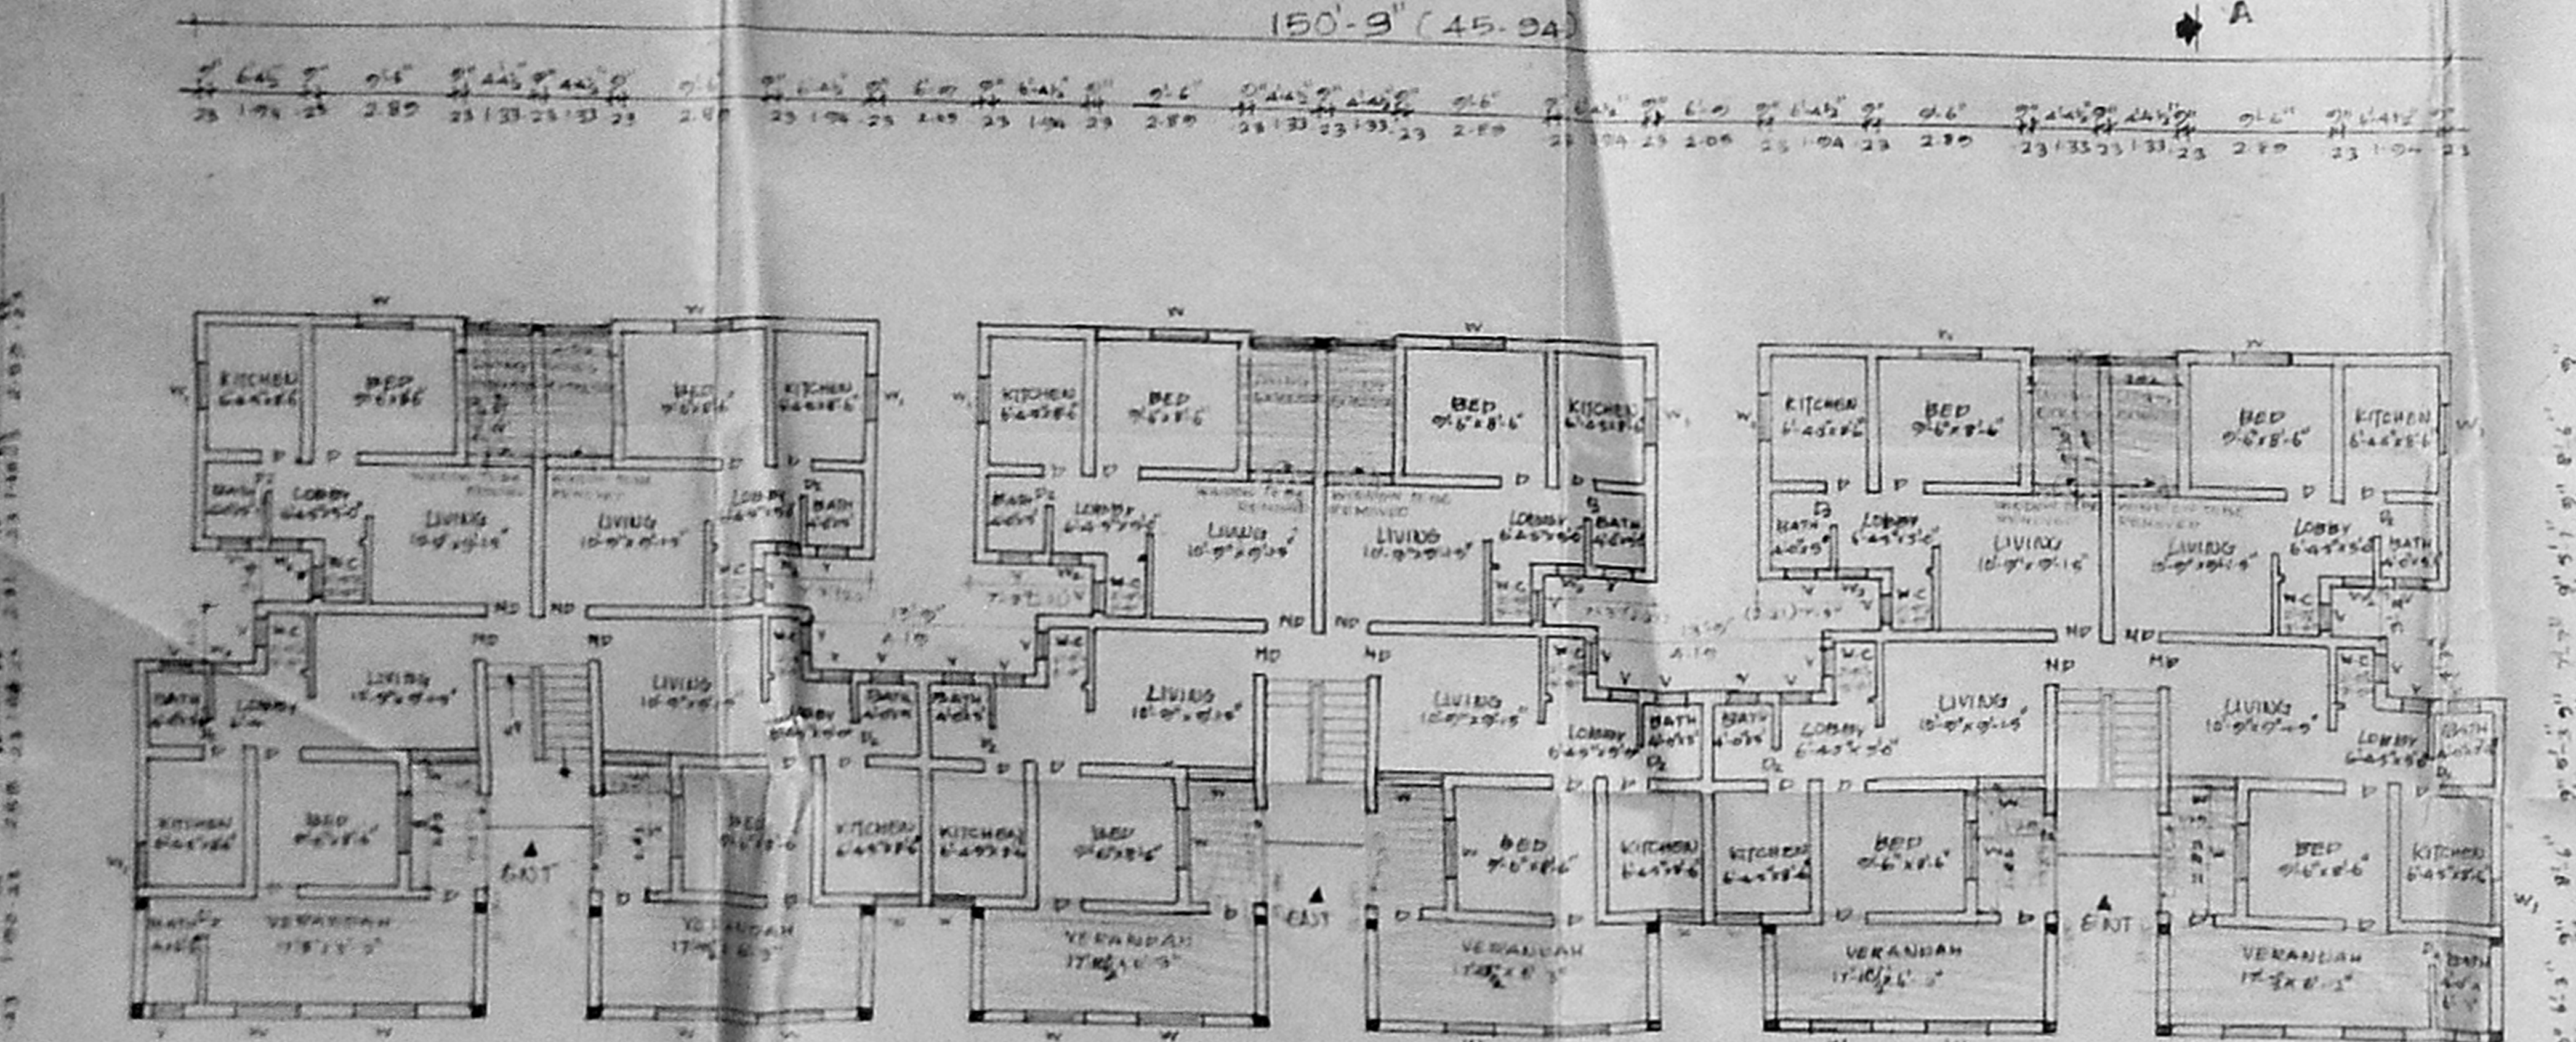

GROUND FLOOR PLAN


158' 3" (48.23)

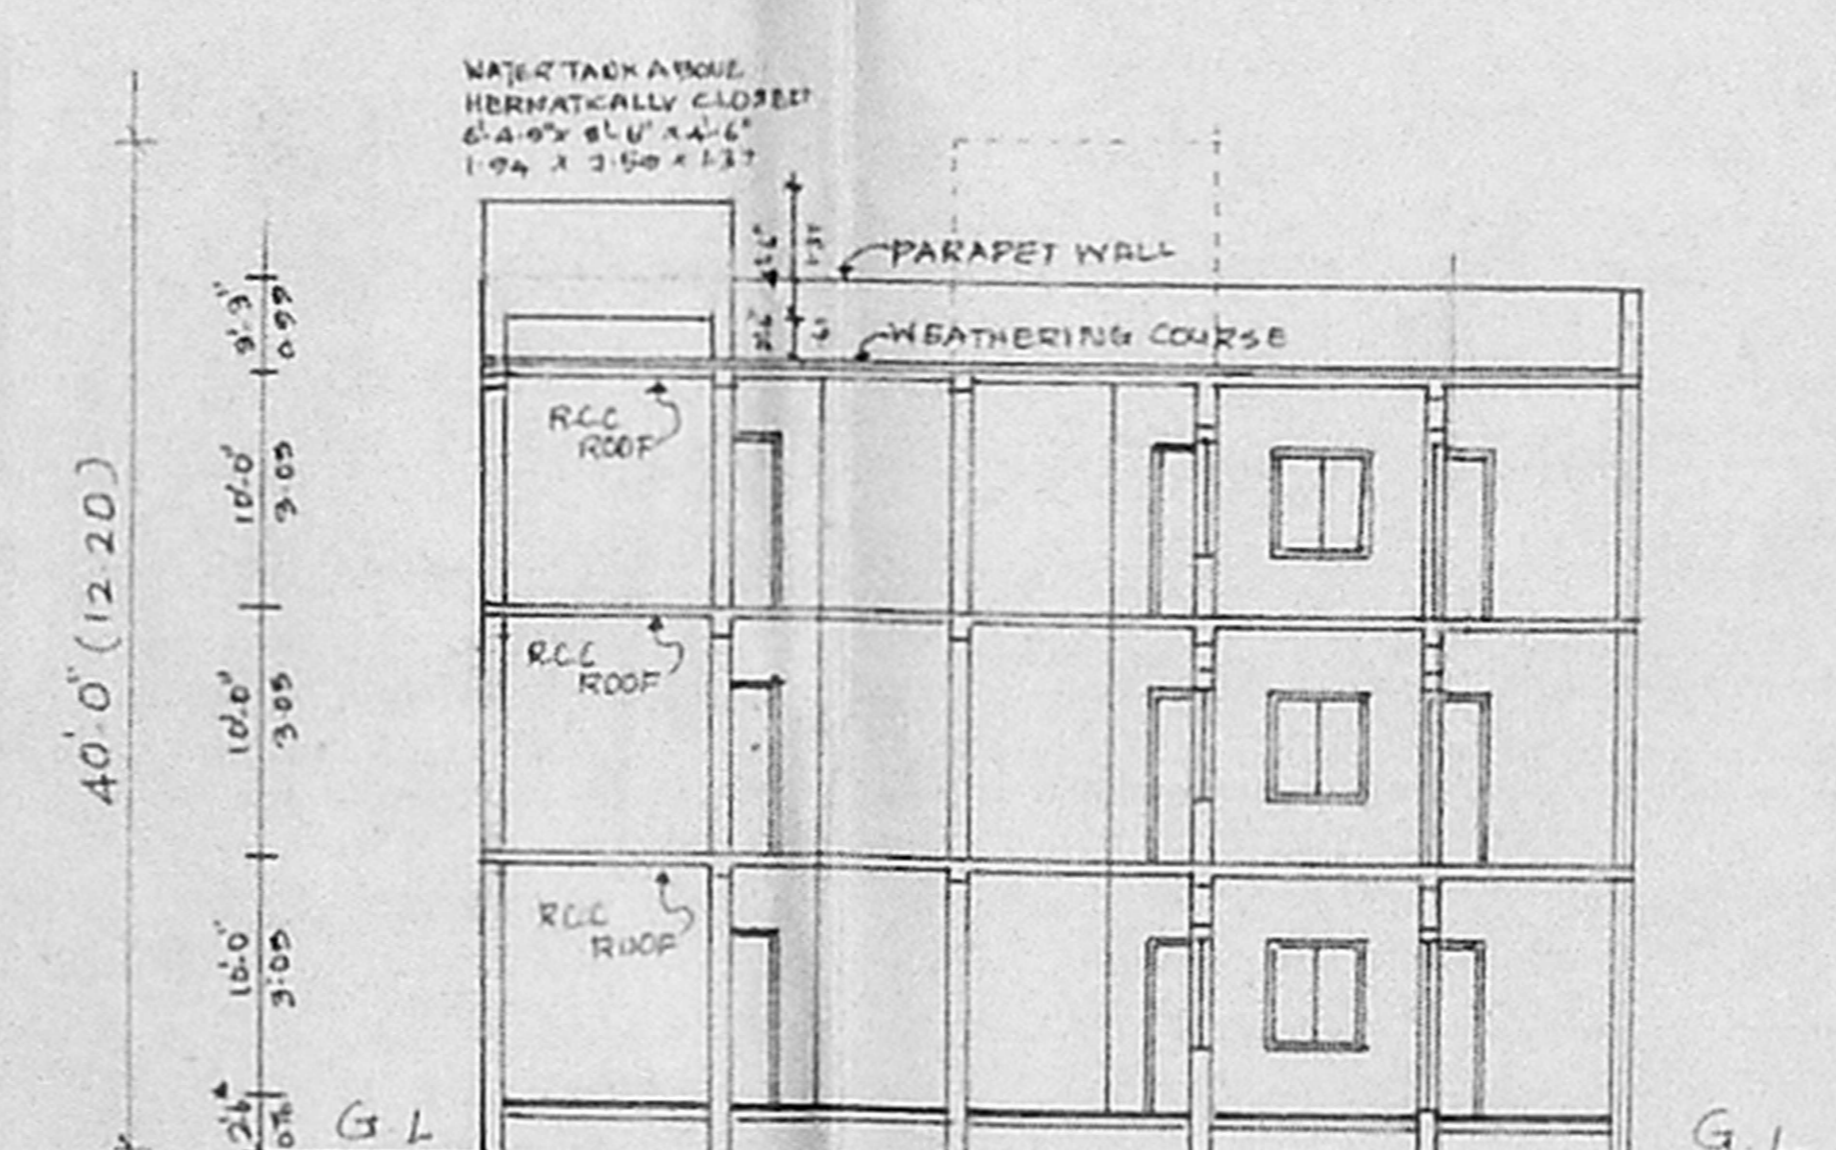


SECTION 'AA'

AREA STATEMENT (in SQ.M)

S/NO	PARTICULARS	GROUND FLOOR		FIRST FLOOR		SECOND FLOOR		TOTAL SQ.M
		EXISTING	PROPOSED	EXISTING	PROPOSED	EXISTING	PROPOSED	
	BLOCK NO-156	434.80	177.10	434.80	177.10	434.80	177.10	1835.70
TOTAL AREA								1835.70

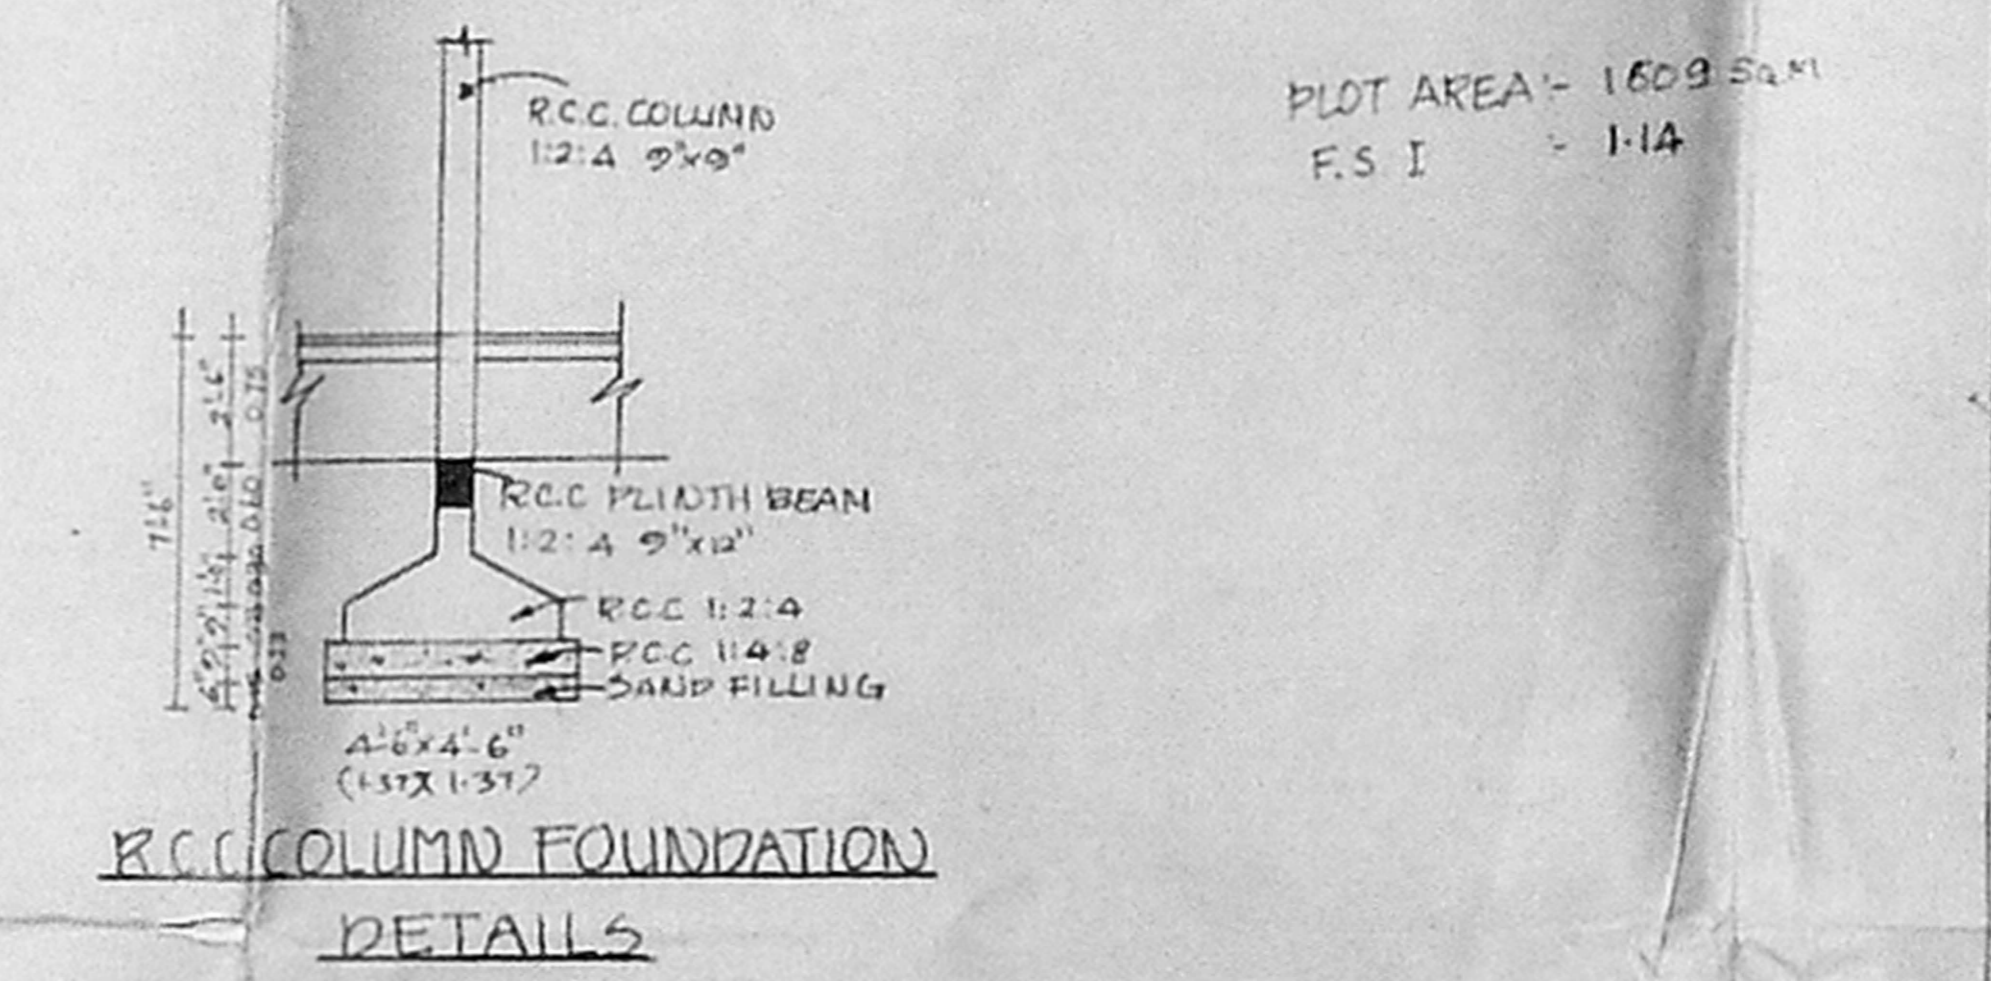

PLOT AREA = 1509.54 M²
 F.S I = 1:14

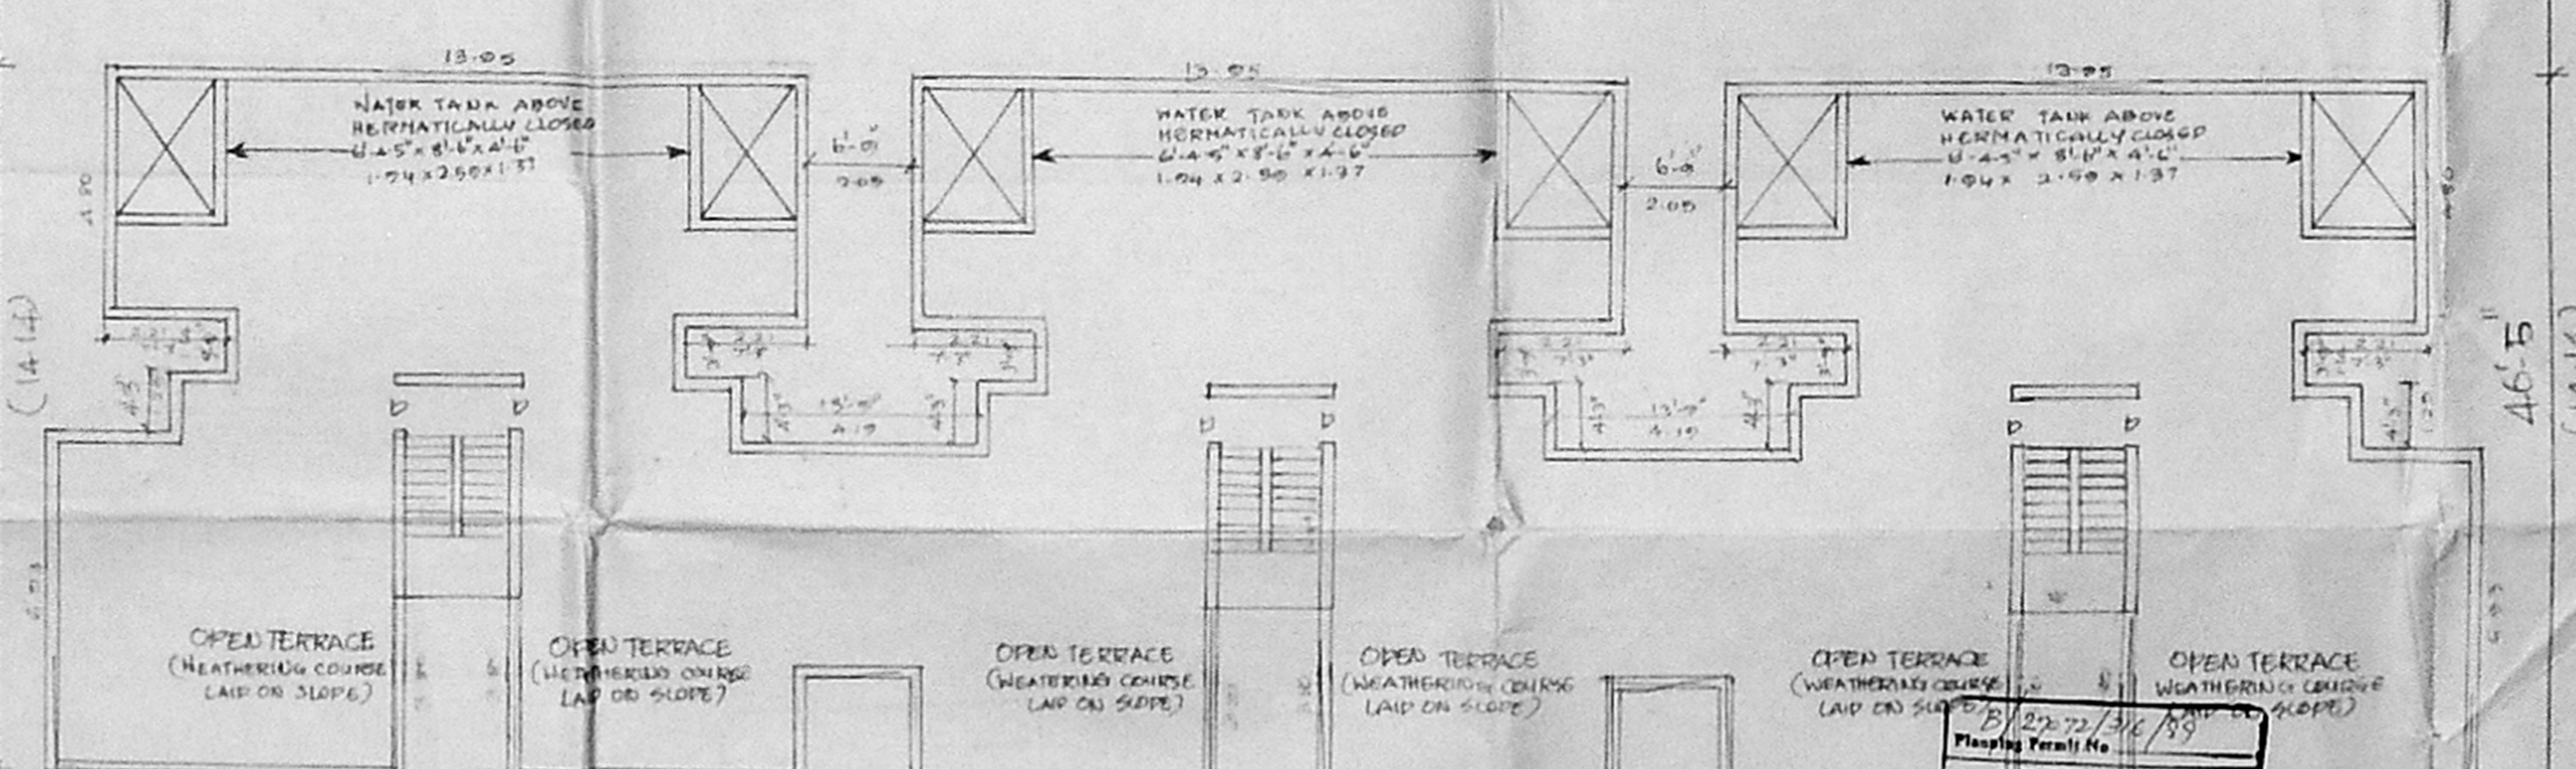

TERRACE FLOOR PLAN

158' 3" (48.23)

SCHEDULE OF JOINERY

NO	DESCRIPTION	QUANTITY
M1	MAIN DOOR	3 @ 10' 0" x 7' 0" (21.00)
D1	PANELLED DOOR	3 @ 8' 0" x 7' 0" (56.00)
D2	PANELLED DOOR	2 @ 7' 0" x 7' 0" (49.00)
D3	PANELLED DOOR	2 @ 7' 0" x 6' 0" (42.00)
W1	PANELLED WINDOW	2 @ 6' 0" x 4' 0" (24.00)
W2	PANELLED WINDOW	2 @ 6' 0" x 3' 0" (18.00)
W3	PANELLED WINDOW	2 @ 6' 0" x 2' 0" (12.00)
V1	VENTILATOR	2 @ 2' 0" x 2' 0" (4.00)
DD	GRILL DOOR	2 @ 7' 0" x 7' 0" (98.00)

SPECIFICATION

FOUNDATION & BASEMENT - RCC COLUMN & BEAM FOUNDATION SUPERSTRUCTURE - RCC FRAMED STRUCTURE BRICKWORK - BRICK WALL IN CM 1:6 USING FINE BRICK FLOORING - MOSAIC FLOOR ON RCC SLAB ROOF - RCC SLAB 120MM THK WITH WEATHERING COURSE WOOD WORKS - DOOR WINDOW & VENTILATOR ARE TO BE TEAK WOOD PAINTING - TWO COATS CEMENT PAINT OVER PRIMER PLASTERING - WALL PLASTERING IN CM 1:3 WEATHERING COURSE - WEATHERING COURSE IN LIME CONCRETE MIX 1:2 TAILES LAD IN 5:10 CMR IT

STAIRCASE

WIDTH OF THE STAIR 3' 0" (0.91M)
 TREAD OF THE STAIR 0' 10" (0.25M)
 RISE OF THE STAIR 0' 7" (0.20M)

COLOUR INDEX

OWNER'S BOUNDARY	PROPOSED BUILDING	EXISTING BUILDING	EXISTING ROADS	DISMETERING LINE
---	---	---	---	---

PROPOSED ADDITIONAL CONSTRUCTION FOR BLOCK NO-156, 5ND 211/PART VILLIWKAM VILLAGE, TAMIL NADU HOUSING BOARD, JAYANTH COLONY, ANNA NAGAR WEST, CHENNAI 600 040.

SCALE 1:100
 SHEET NO: 3

OWNER'S SIGNATURE

APPROVED
 SUBMITTED TO THE COMMISSIONER IN THIS OFFICE LETTER NO. 54/1927/99 DATED 21/05/99

FOR MEMBER SECRETARY
 CHENNAI METROPOLITAN DEVELOPMENT AUTHORITY
 CHENNAI-600 008.

LICENSED SURVEYOR