




FRONT ELEVATION

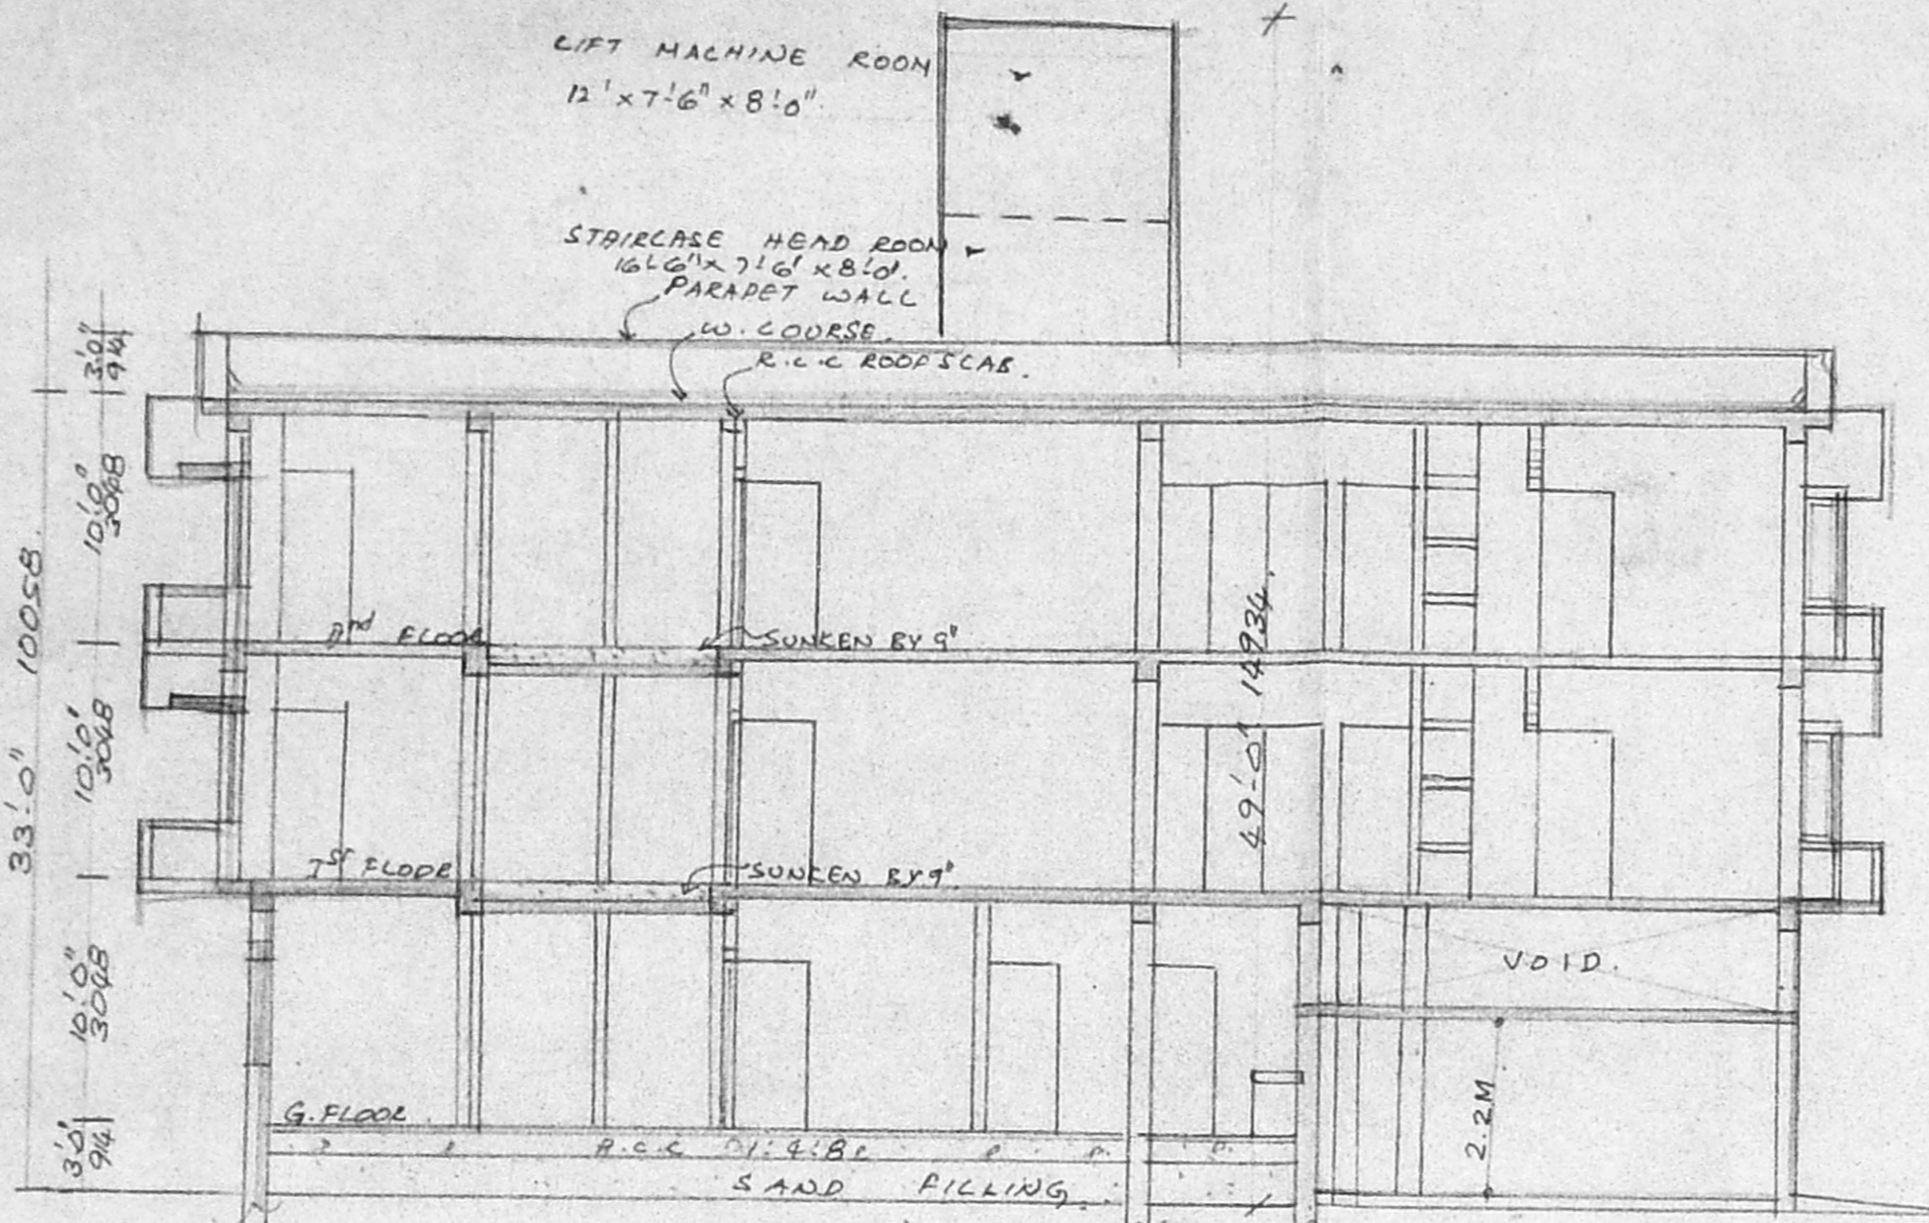

SECTION ON R.S.

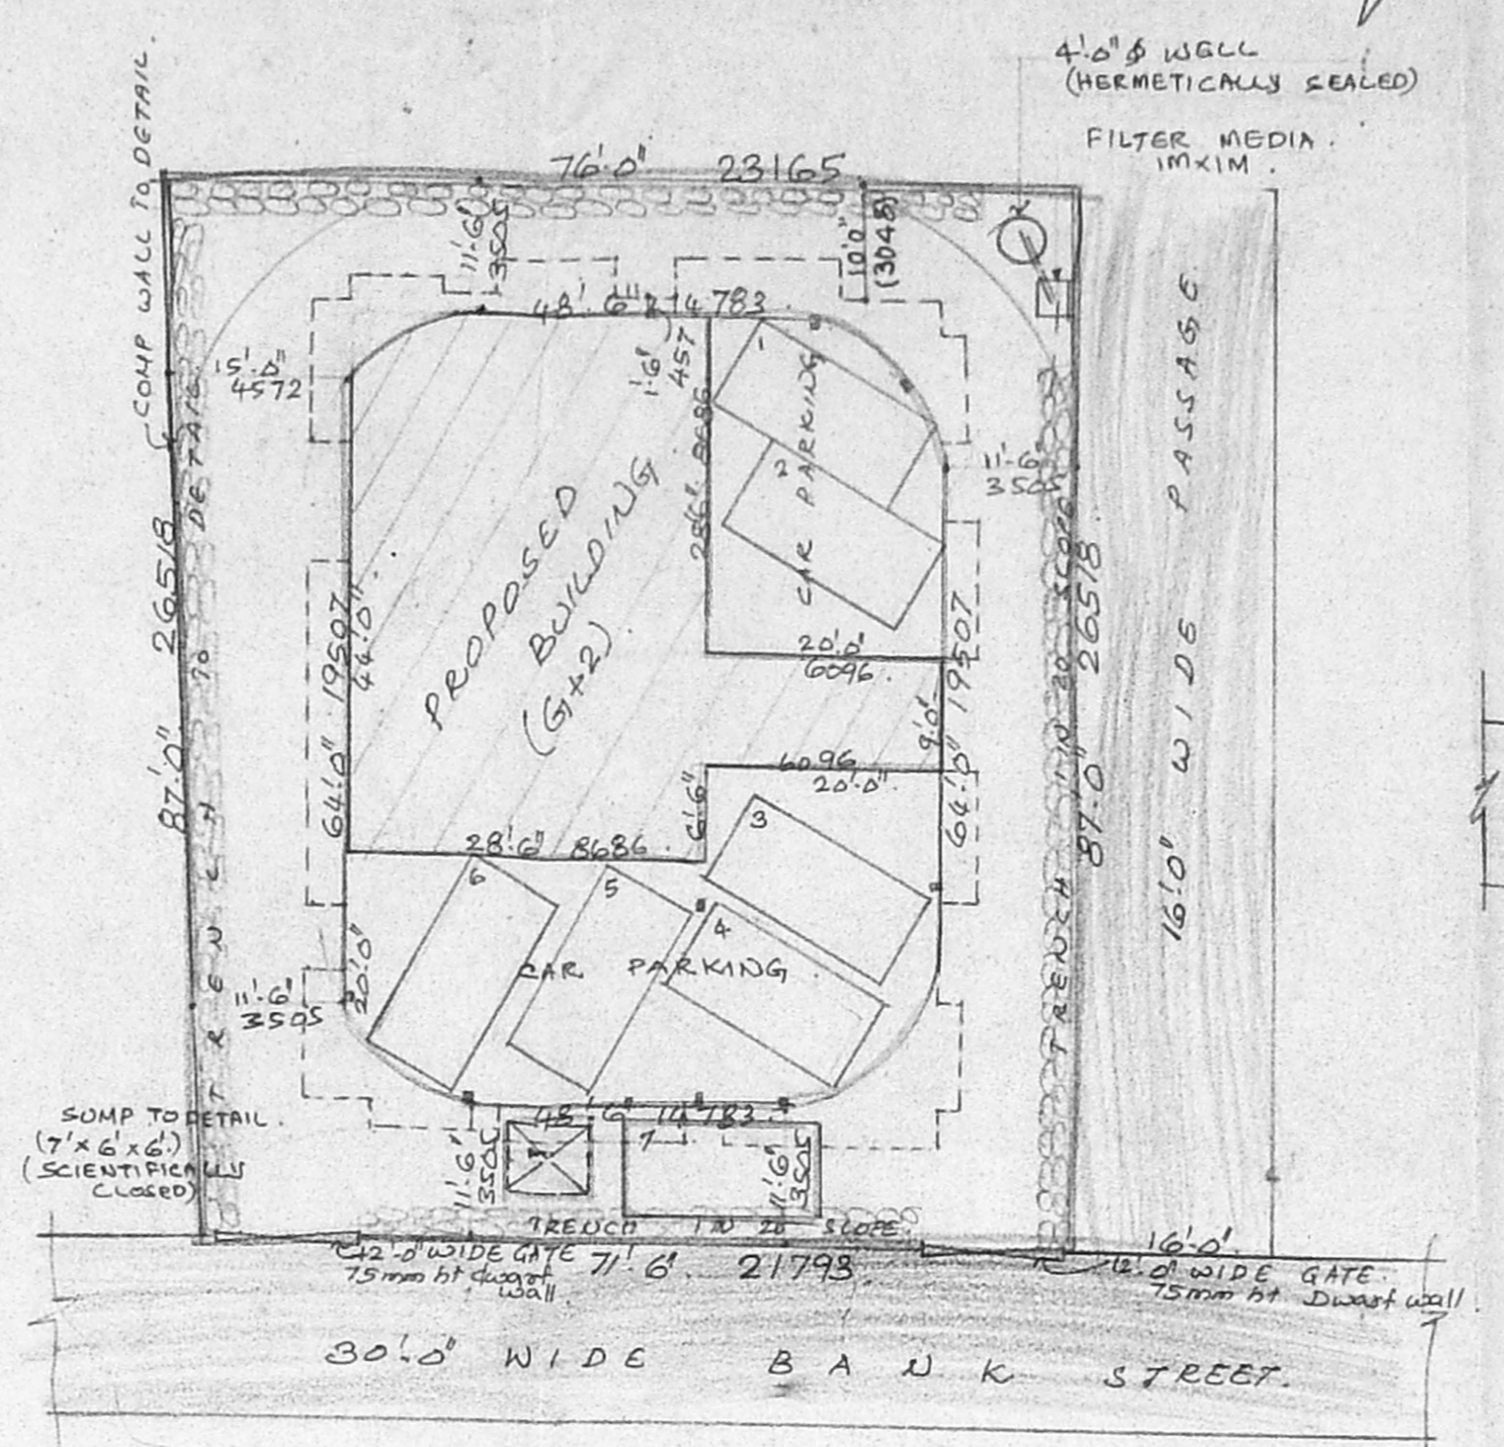


SITE PLAN

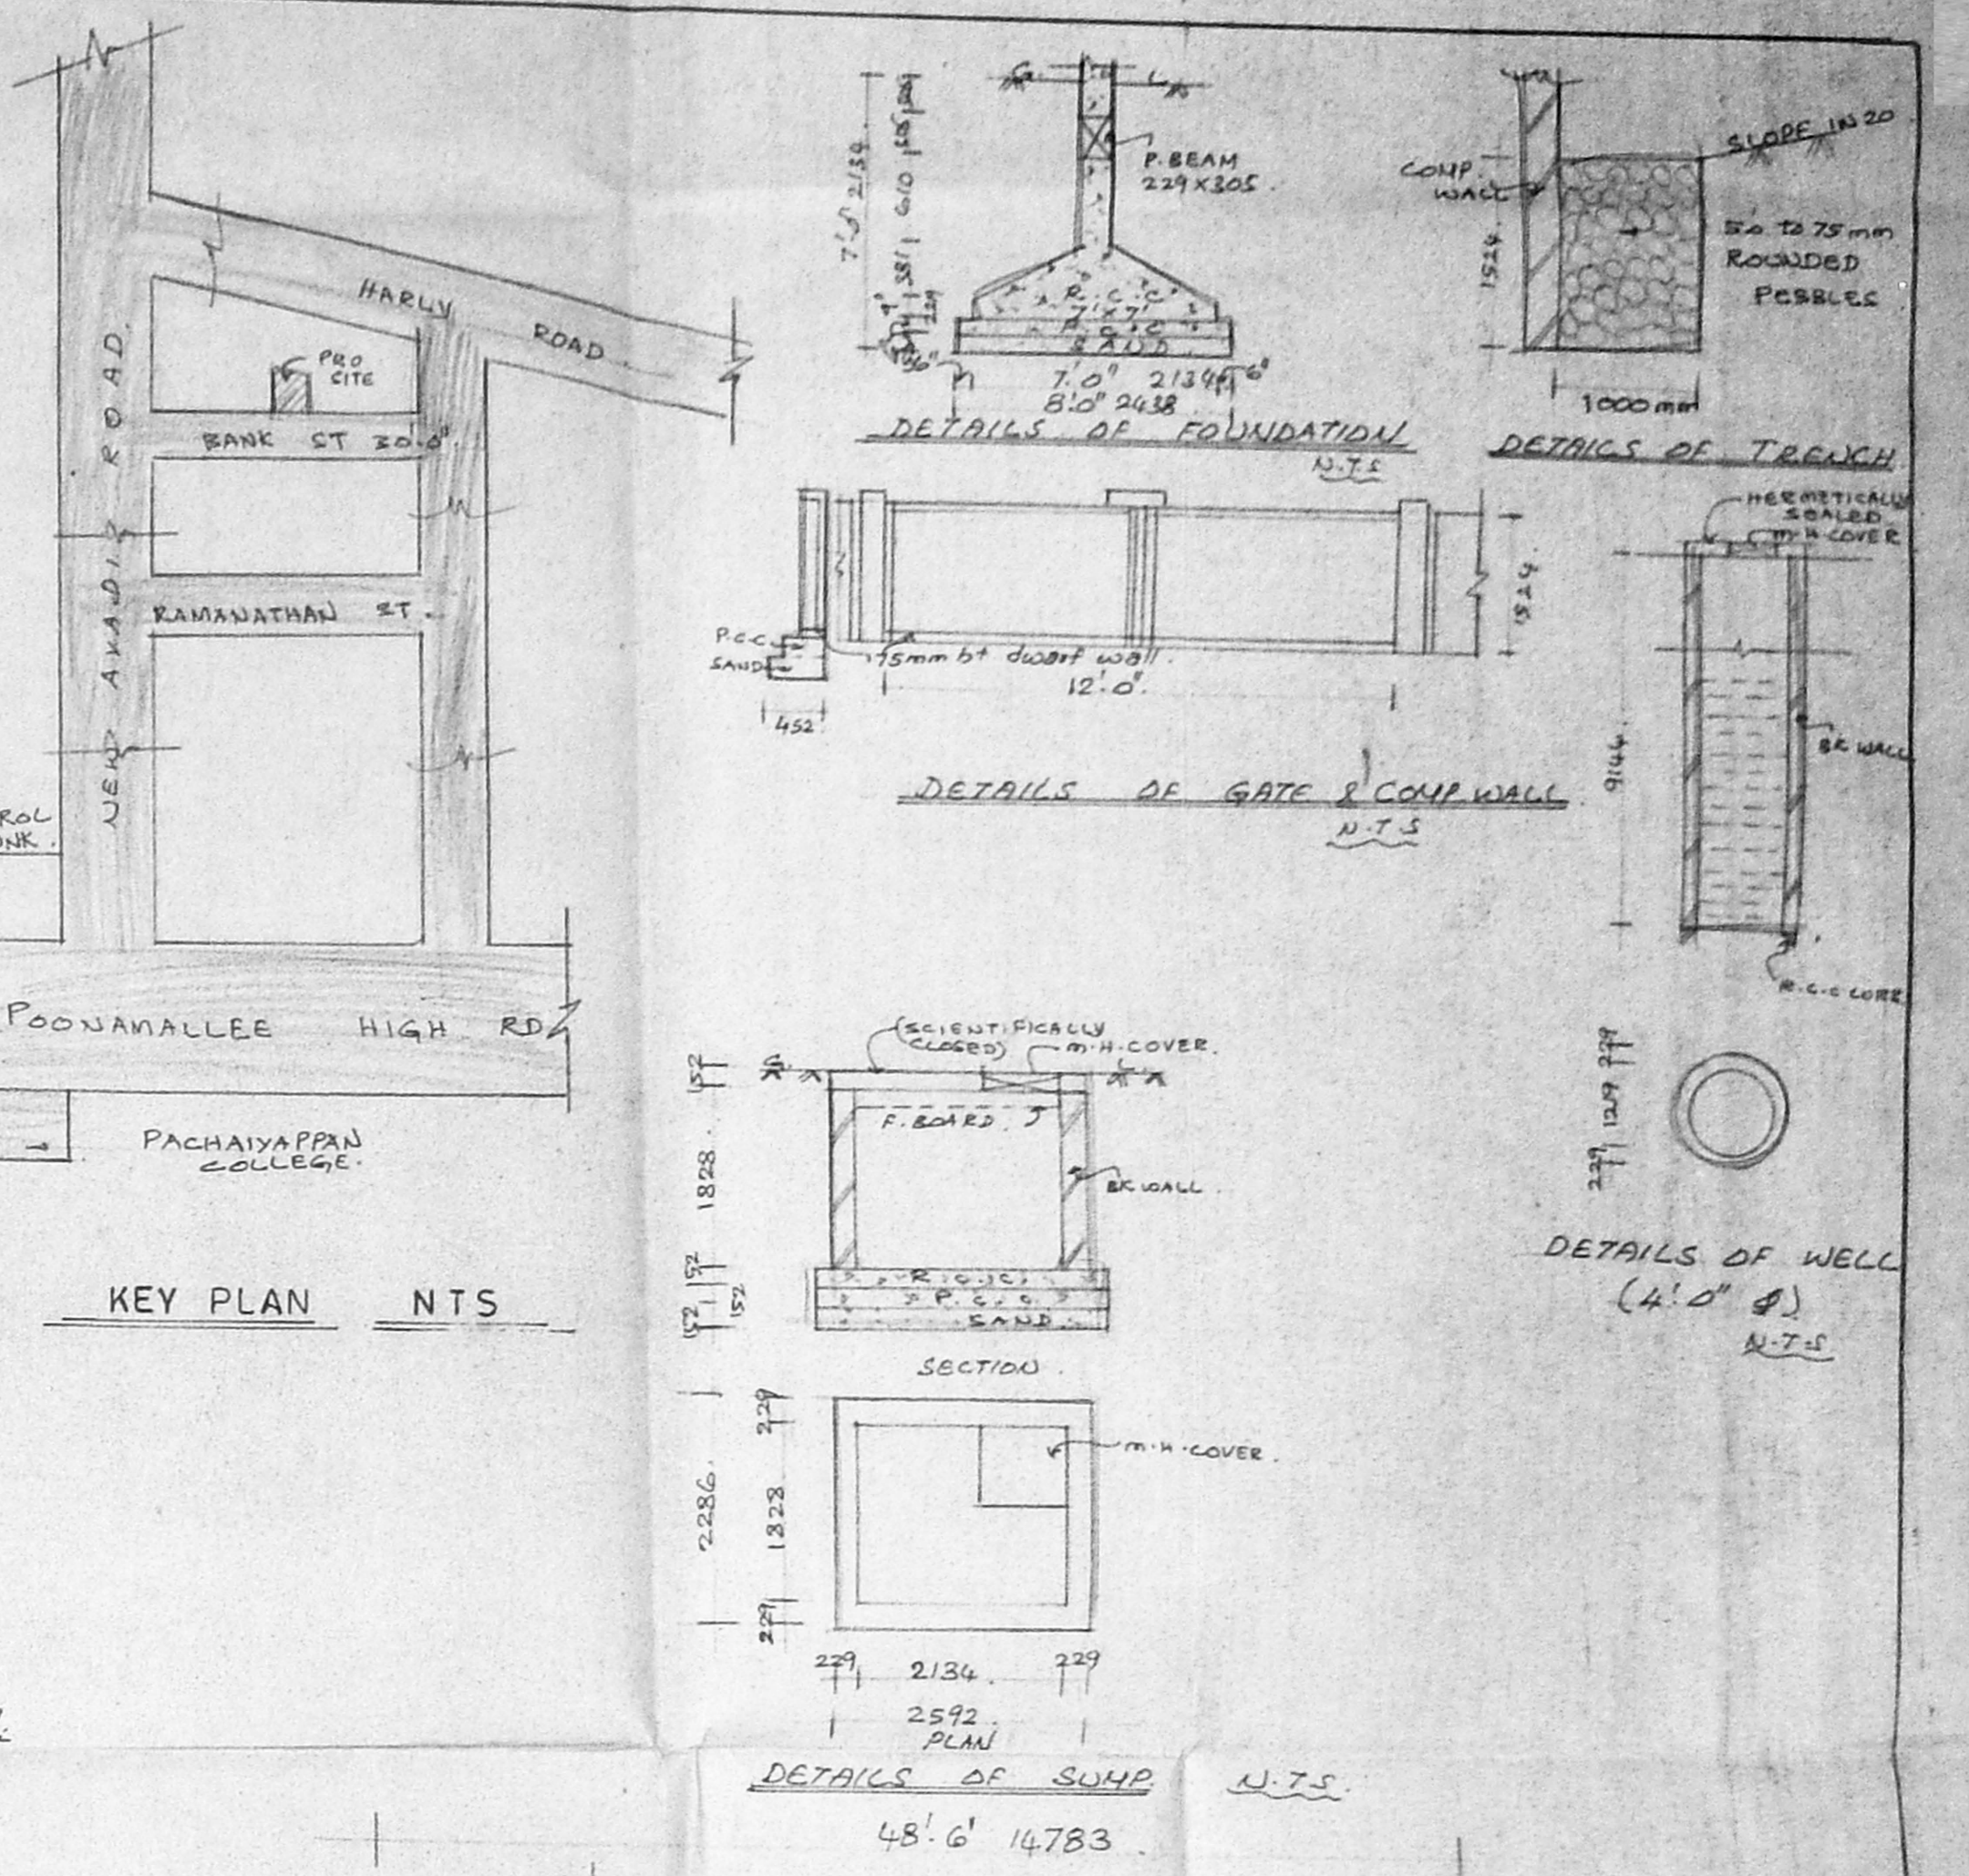


KEY PLAN N.T.S.


SCALE 1/16"

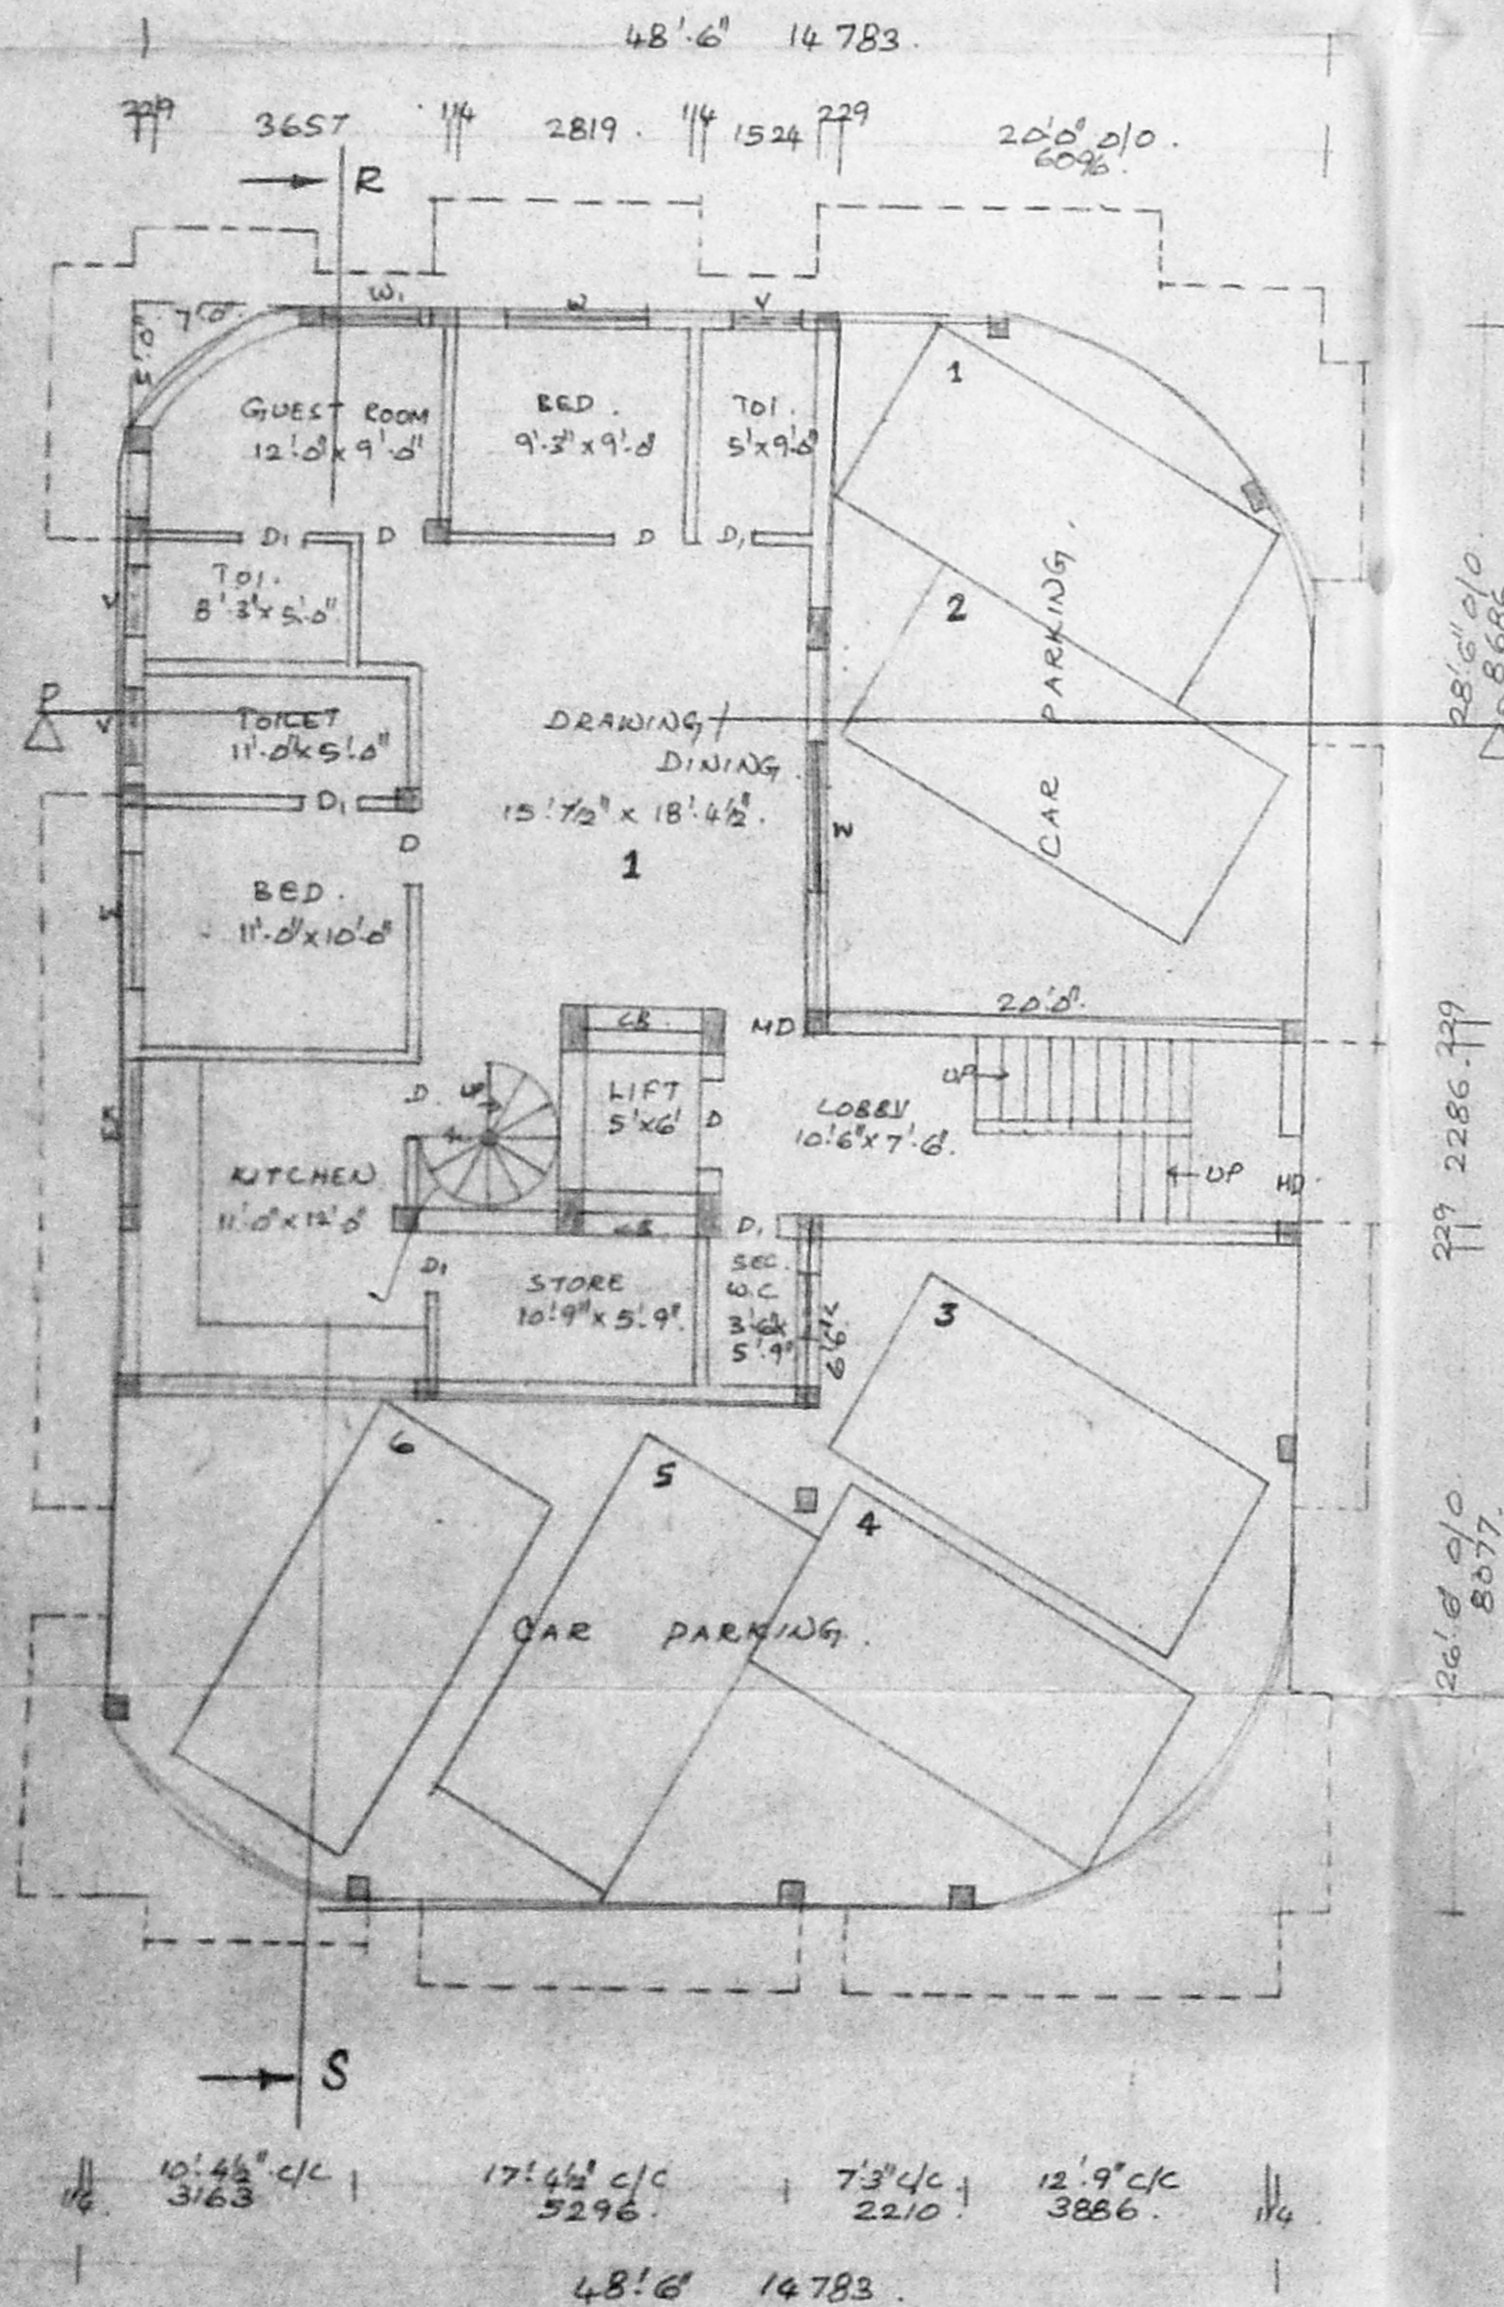


GROUND FLOOR / SILLIS FLOOR PLAN

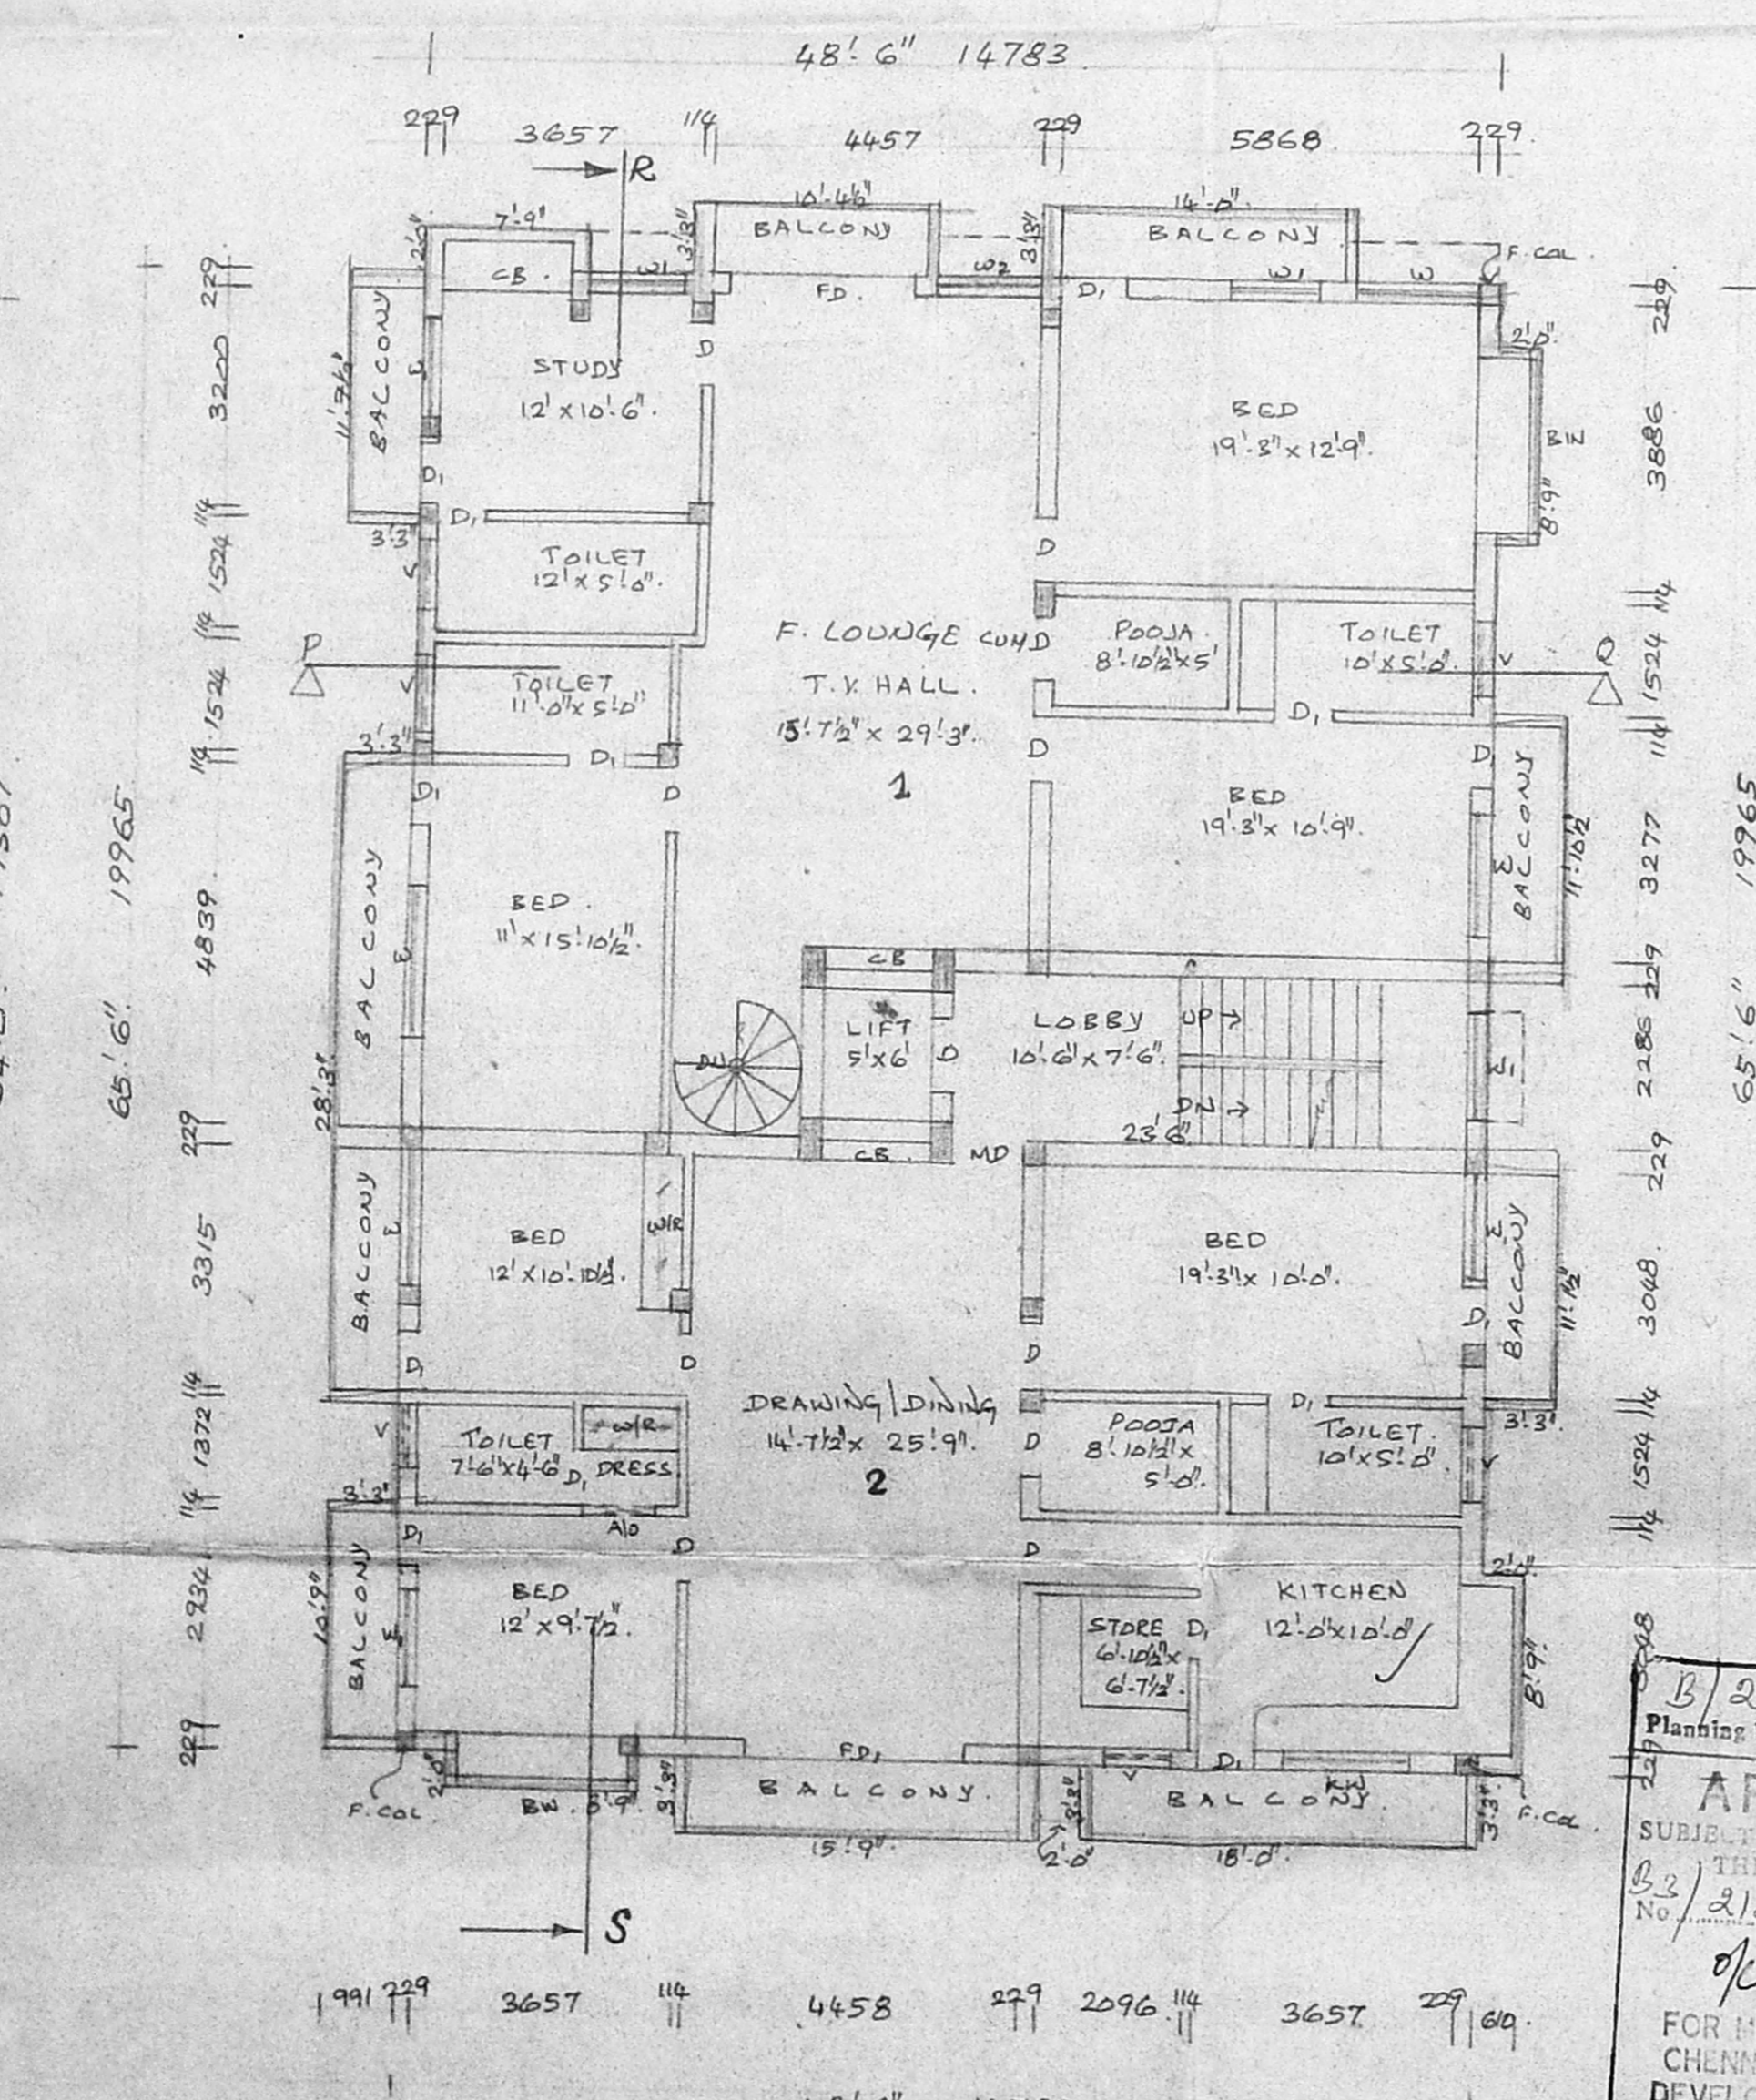

FIRST FLOOR PLAN

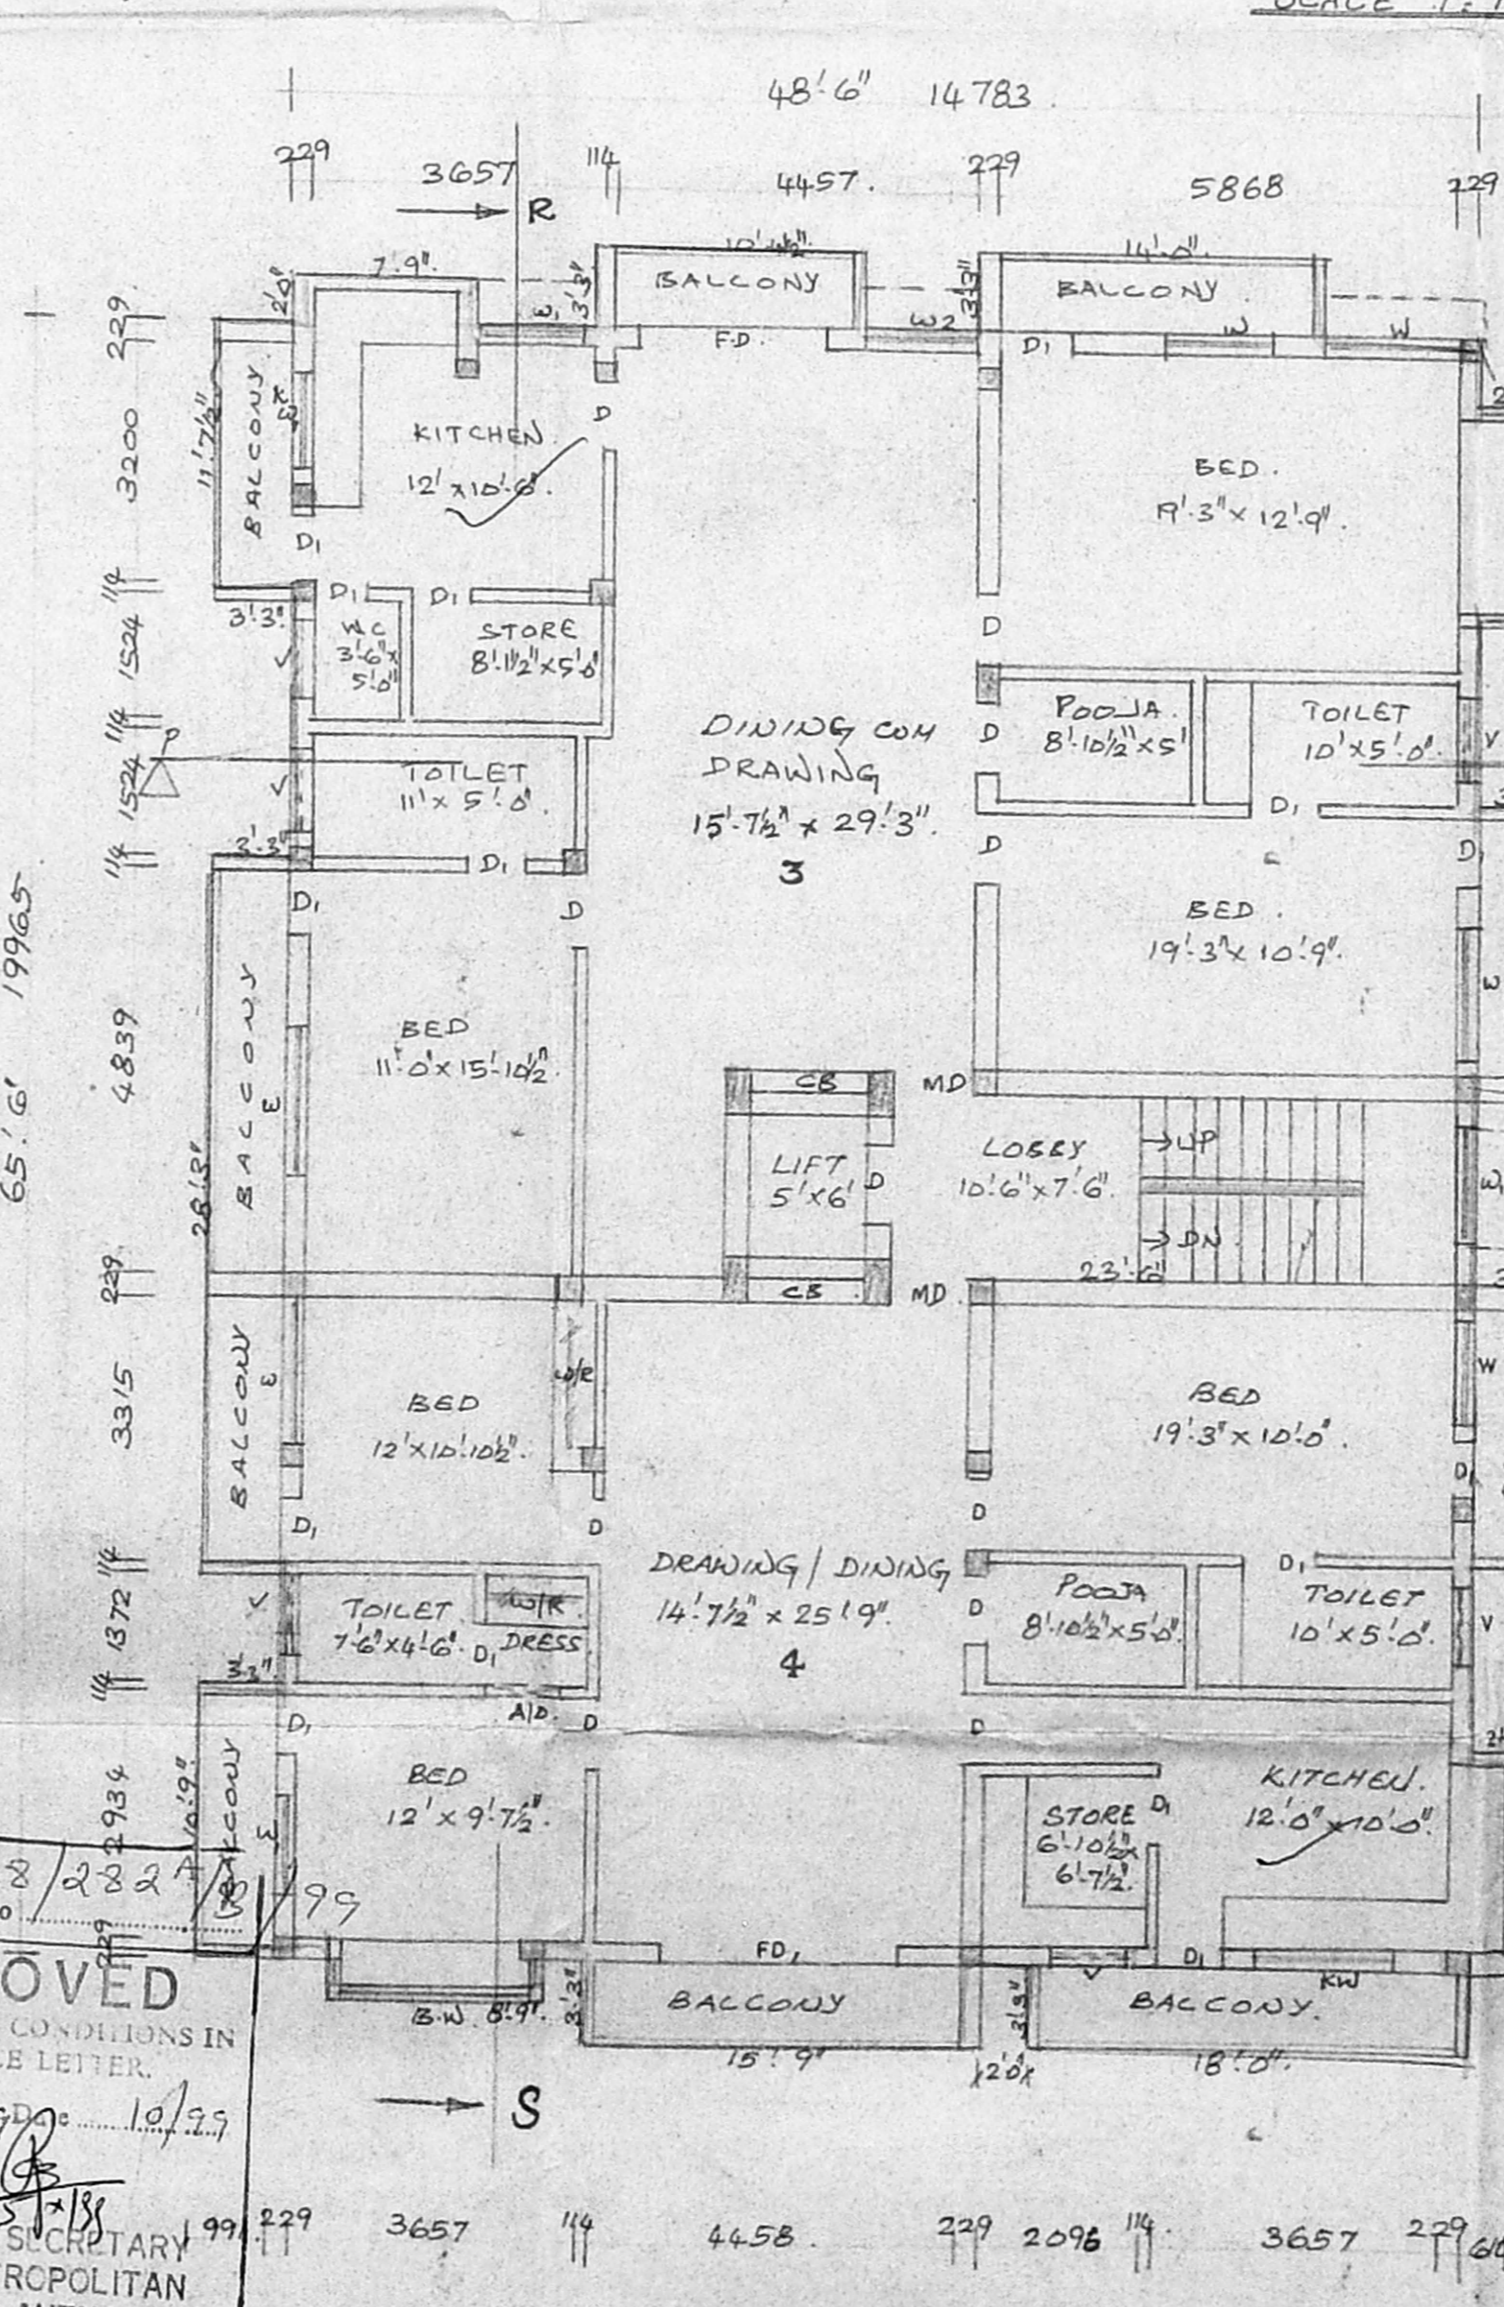

SECOND FLOOR PLAN

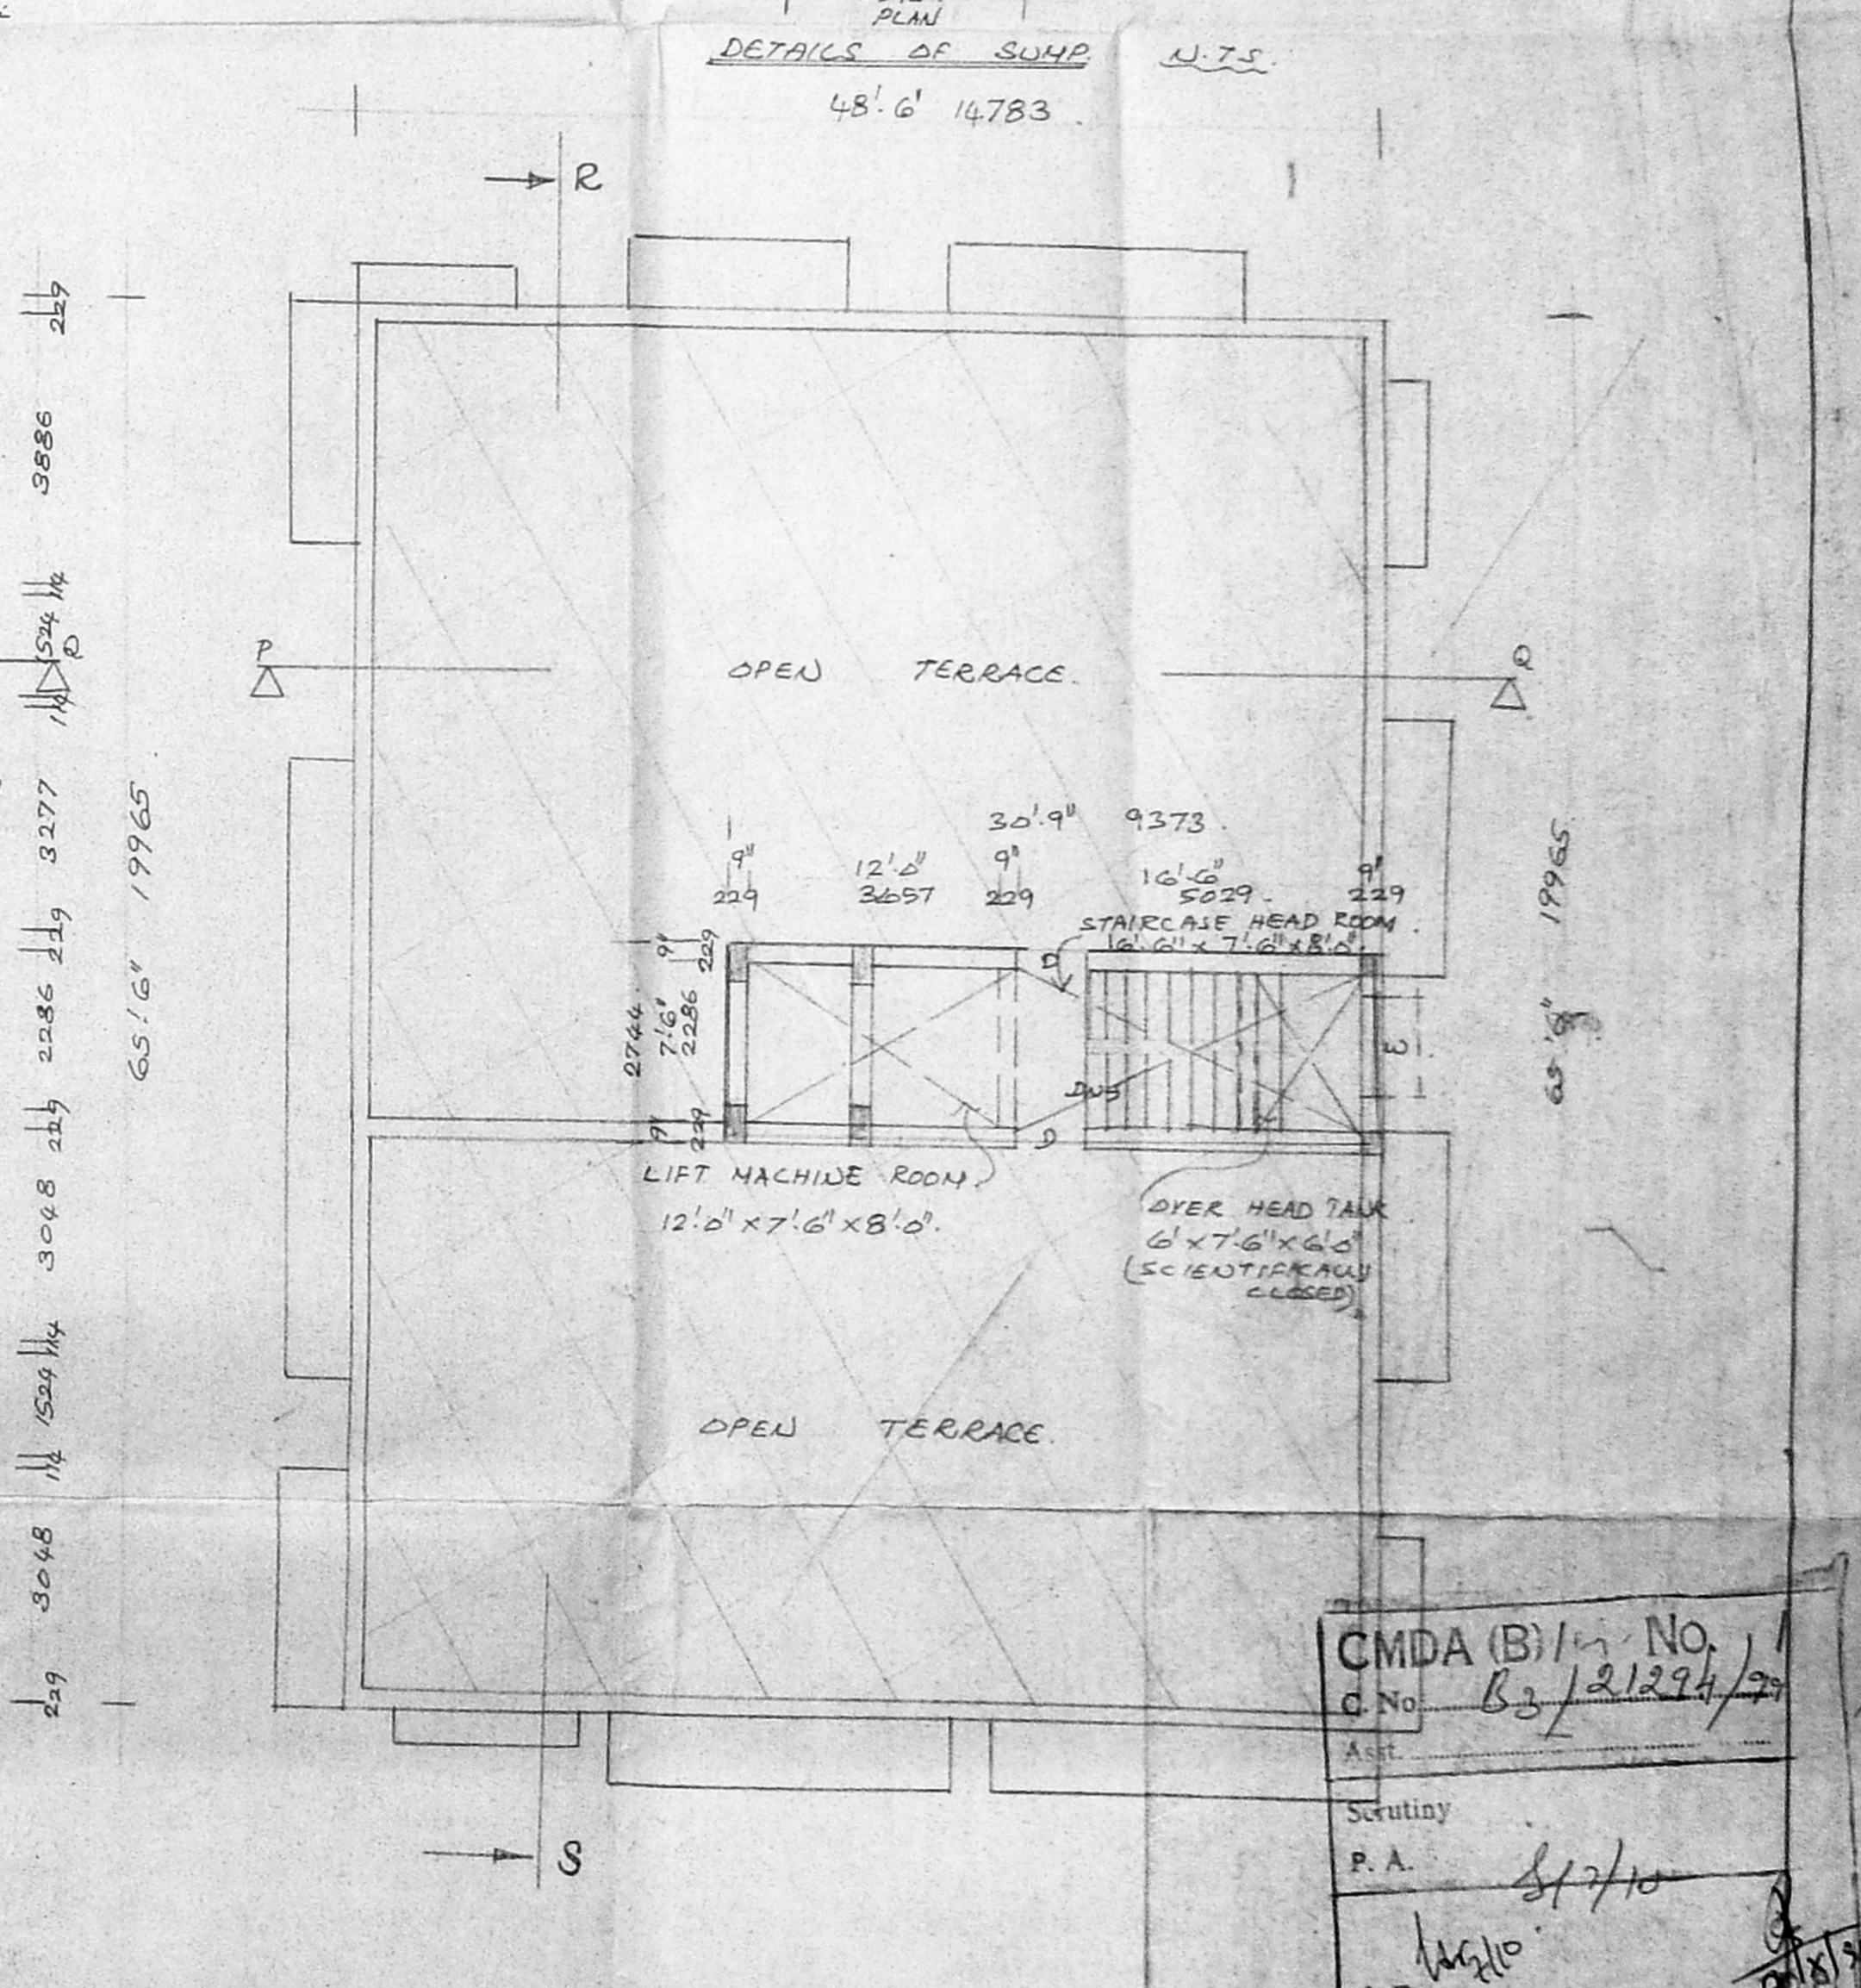

TERRACE FLOOR PLAN

APPROVED
SUBJECT TO THE CONDITIONS IN THIS OFFICE LETTER
FOR MEMBER SECRETARY
CHENNAI METROPOLITAN
DEVELOPMENT AUTHORITY
CHENNAI-600 008.

CMDA (B) No. 63/21294/99
C No. 63/21294/99
AP.

PROPOSED RESIDENTIAL BUILDING AT
PLOT NO. 93 1/2 DOOR NO. 12 1/2 BANK STREET,
ALAGAPPA NAGAR, KILPAUK, R.S. NO. 9/1/44,
OF BLOCK NO. 9, EGMORE, CHENNAI
SUB-DIVISION ALREADY SANCTIONED NO. DS/SD/61/19
DT: 12.4.99
FOR:
Mrs SAKHIBAI KHARAM

SPECIFICATION
FOUNDATION: R.C.C. COL FOUNDATION WITH P.C.C. 1:5:10 & SAND.
FLOORING: FLOOR FINISH WITH P.C.C. 1:1:8 & SAND.
S-STRUCTURE: BK WORK IN C.M. 1:5.
PLASTERING: C.M. IN 1:4 MIX.
ROOF SLAB: R.C.C. ROOF SLAB 1:2:4.
W. COURSE: TWO LAYERS OF PRESSED TILES OVER BK JELLY C.M.
JOINERY: WITH BEST INDIAN TEAK

JOINERY
MD HAN DOOR 3'6" x 7'0"
D DOOR 3'0" x 7'0"
D -DO- 2'6" x 7'0"
W WINDOW 6'0" x 4'0"
W -DO- 4'0" x 4'0"
KW KIT WINDOW 6'0" x 3'8"
V VENTILATOR 3'0" x 2'0"
BW BOX WINDOW 8'0" x 4'0"
FD FRENCH DOOR 8'0" x 7'0"
FD -DO- 10'0" x 7'0"
KW, KIT WINDOW 6'0" x 3'6"
W WINDOW 5'0" x 4'0"

AREA DETAILS

AREA	FT	M ²
LAND EXTENT	6416	596.3
GROUND FLOOR	1417	131.69
1 ST FLOOR	3673	341.36
2 ND FLOOR	3673	341.36
TOTAL	8763	814.40

PROVIDED P.S.I : 1.365 TIMES
P. COVERAGE : 57%
CAR PARKING : 7 NOS.

Scale : 1/8"
Date : 10.6.99
SHEET NO. 2/1

PROPOSED
SITE
ROAD

COLOR INDEX


OWNER

ARCHITECT
K. Subramanyam
C. SUBRAMANYAM, C.E., A.I.A., R.A. (M.A.)
Registered Architect
Council of Architect
R. A. No. 296
74, Bazuliah Road
T. Nagar, Madras - 600 017

LICENSED SURVEYOR

ARCHITECT
M. Anandiseshiah
SRINIVASA ENTERPRISES,
No. 74, Bazuliah Road,
T. Nagar ch. 17.
Ph: 8254962.

B/27038/2823/B
 Planning Permit No. 33/21294/99
APPROVED
 SUBJECT TO THE CONDITIONS OF THIS OFFICE LETTER
 No. 21294/99 Date 15/7/99
 FOR MEMBER SECRETARY
 CHENNAI METROPOLITAN
 DEVELOPMENT AUTHORITY
 CHENNAI-600 008.

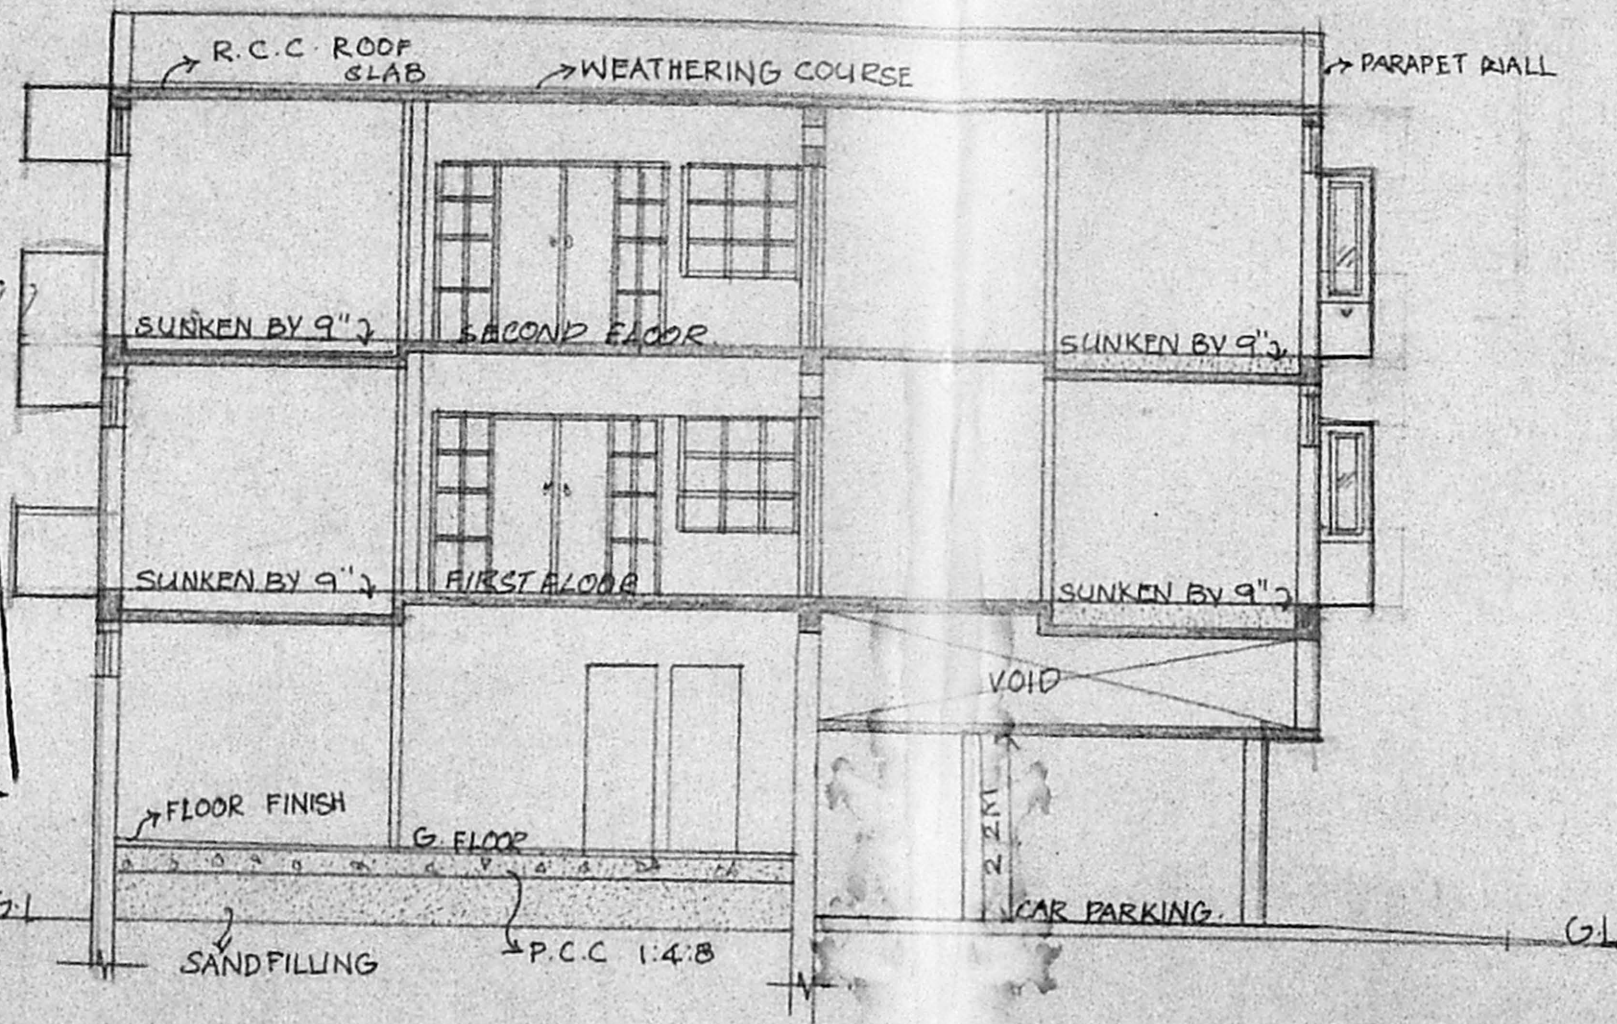

SECTION ON - PQ

2/2
 CMDA (B)/M No. 1
 C. No. B3/21294/99
 Asst. _____
 Scrutiny _____
 P. A. SP7/10
 A.P. [Signature] S.P.

PROPOSED RESIDENTIAL BUILDING AT
 PLOT NO: 9311, DOOR NO: 12/1,
 BANK STREET, ALAGAPPA NAGAR, KILPAUK,
 R.S. NO: 91/144, OF BLOCK NO 9, EGMORE,
 CHENNAI. SUB-DIVISION ACREADY
 SANCTIONED NO: D5/SD/61/99, Dt: 12.4.99

COLOR INDEX:
 PROPOSED ———
 SITE -
 ROAD -

SCALE : 1" = 8'0"
 DATE : 22.9.99
 SHEET NO: 2/2

[Signature]
 OWNER:

K. Subramanyam
 ARCHITECT
 K. SUBRAMANYAM, G.O. Arch.,
 A.I.A., F.I.H.R.A.
 Registered Architect
 Council of Architects
 R. A. No: 296
 74, Bazullah Road
 T. Nagar, Chennai - 17
 LICENSED SURVEYOR:

ARCHITECTS,
 SRINIVASA ENTERPRISES,
 74, BAZULLAH ROAD,
 T-NAGAR,
 CHENNAI- 17.
 PH: 8254962

FOR,
 Mrs. SAKHIBAI KHIARAM

