


100-7x455


RP dt 17/11/99

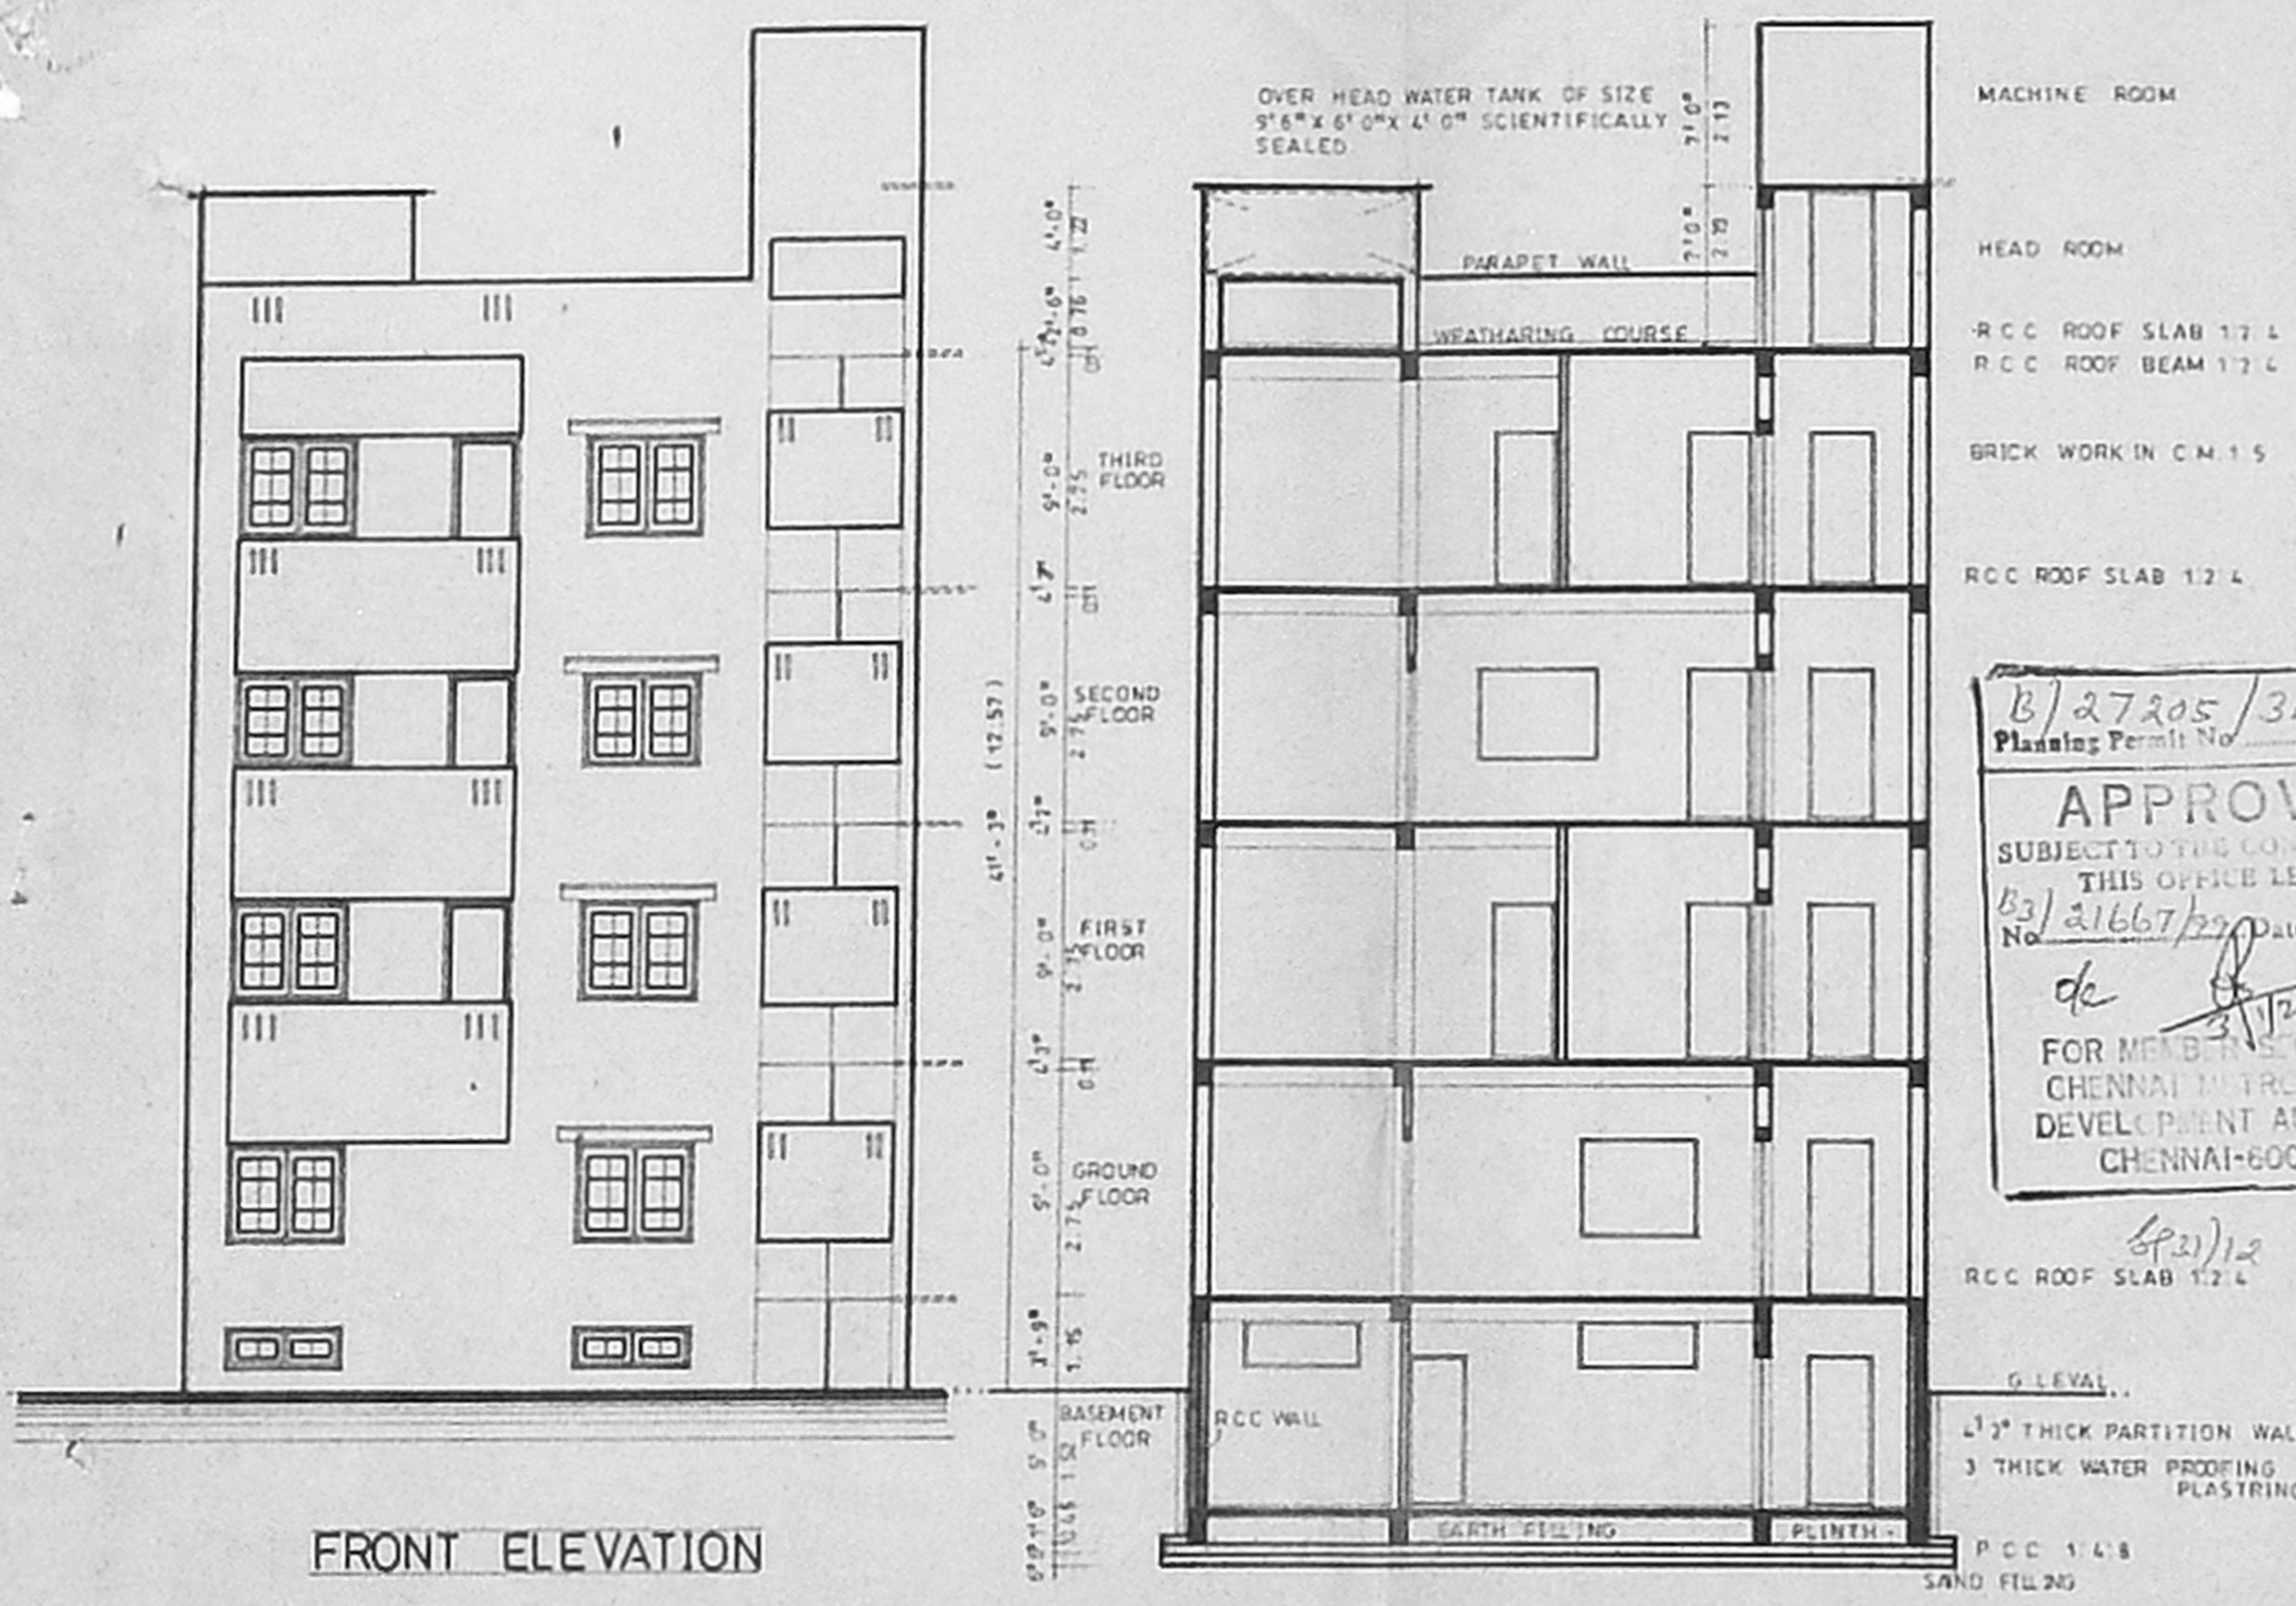


FRONT ELEVATION

SECTION X - X


B/27205/349/99
 Planning Permit No
APPROVED
 SUBJECT TO THE CONDITIONS IN THIS OFFICE LETTER
 No. B3/21667/99 dated 31/12/99
 de
 FOR MEMB. SECRETARY
 CHENNAI METROPOLITAN
 DEVELOPMENT AUTHORITY
 CHENNAI-600 009.

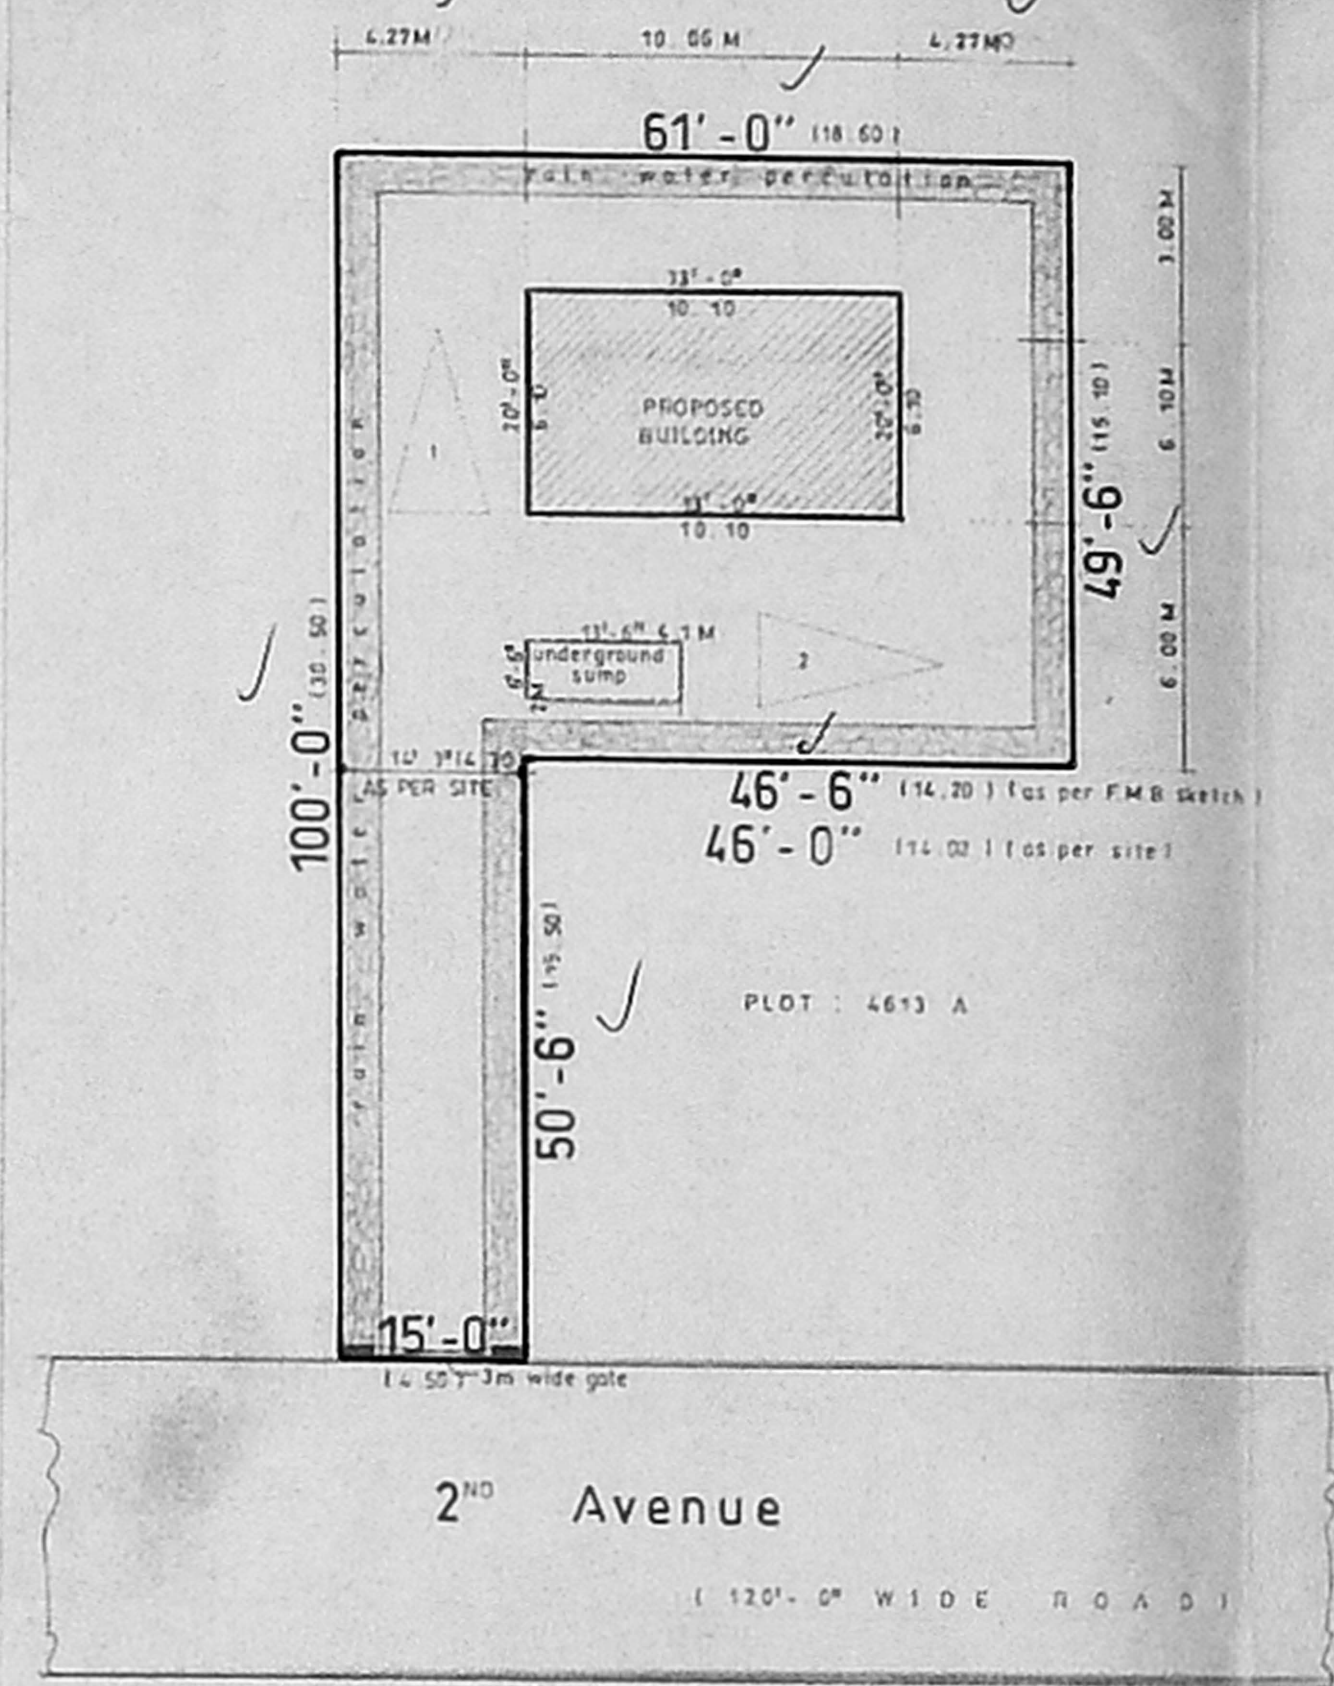

SITE PLAN scale 1:200

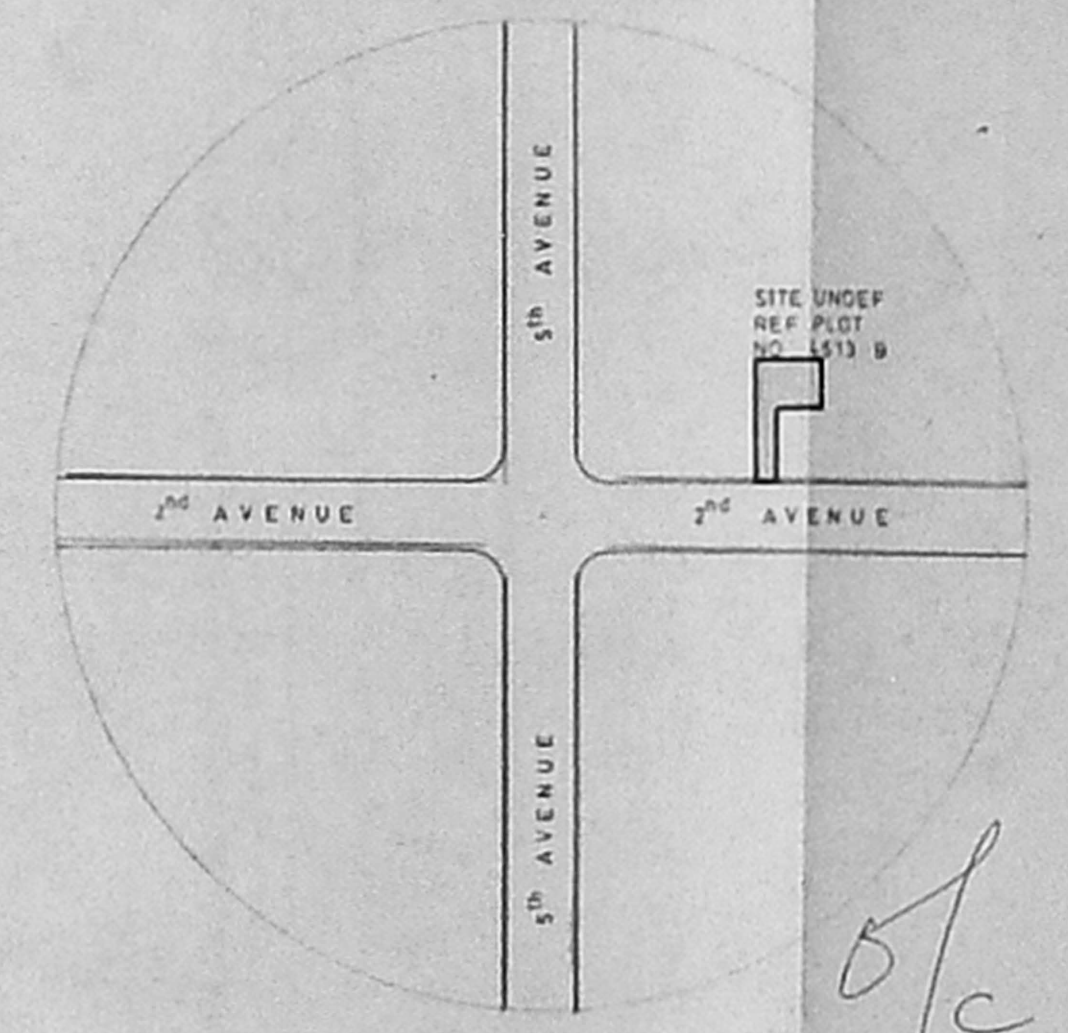

KEY PLAN

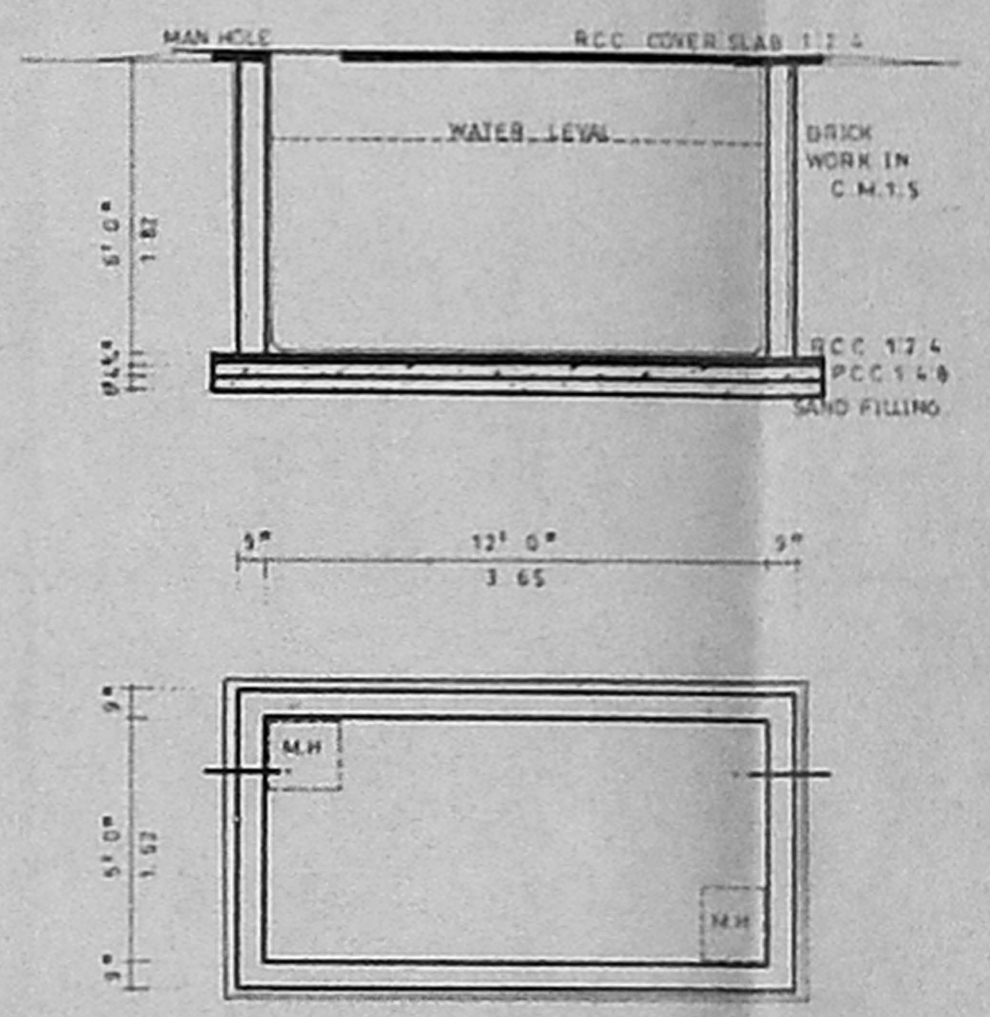

SUMP DETAILS

PLAN SHOWING THE PROPOSED CONSTRUCTION OF RESIDENTIA BUILDING AT PLOT NO: 4613 B, DOOR NO: Y. 213, 2ND AVENUE, ANNA NAGAR, CHENNAI 600 040, T.S. NO: 879/2, BLOCK - 2, OF MULLAM VILLAGE, T.S. NO: 20/2, BLOCK NO: 1 B OF NADUVANKKARI VILLAGE, DIVISION - 66, ZONE - V.

SCALE 1:100

ORG. NO. 164 / 1993

GMDA B/1 NO. 27205/349/99
 CHECKED BY B3/21667/99


SCHEDULE OF JOINERY		COLOUR
		P.A.
D	DOOR	3" X 7" (100X213)
D1	DOOR	2" X 7" (100X178)
D2	DOOR	2" X 7" (100X178)
W	WINDOW	5" X 4" (127X102)
V	VENTILATOR	2" X 3" (51X76)
V1	VENTILATOR	5" X 2" (127X51)

AREA STATEMENT


	SQ.FT	SQ.M
PLOT AREA	2800.00	259.37
PLINTH AREAS -		
BASEMENT FLOOR	660.00	61.31
GROUND FLOOR	660.00	61.31
FIRST FLOOR	738.00	68.58
SECOND FLOOR	738.00	68.58
THIRD FLOOR	738.00	68.58
HEAD ROOM	150.00	13.93
MACHINE ROOM	45.00	4.20

PLOT COVERAGE - 7%


FLOOR SPACE INDEX - 0.6

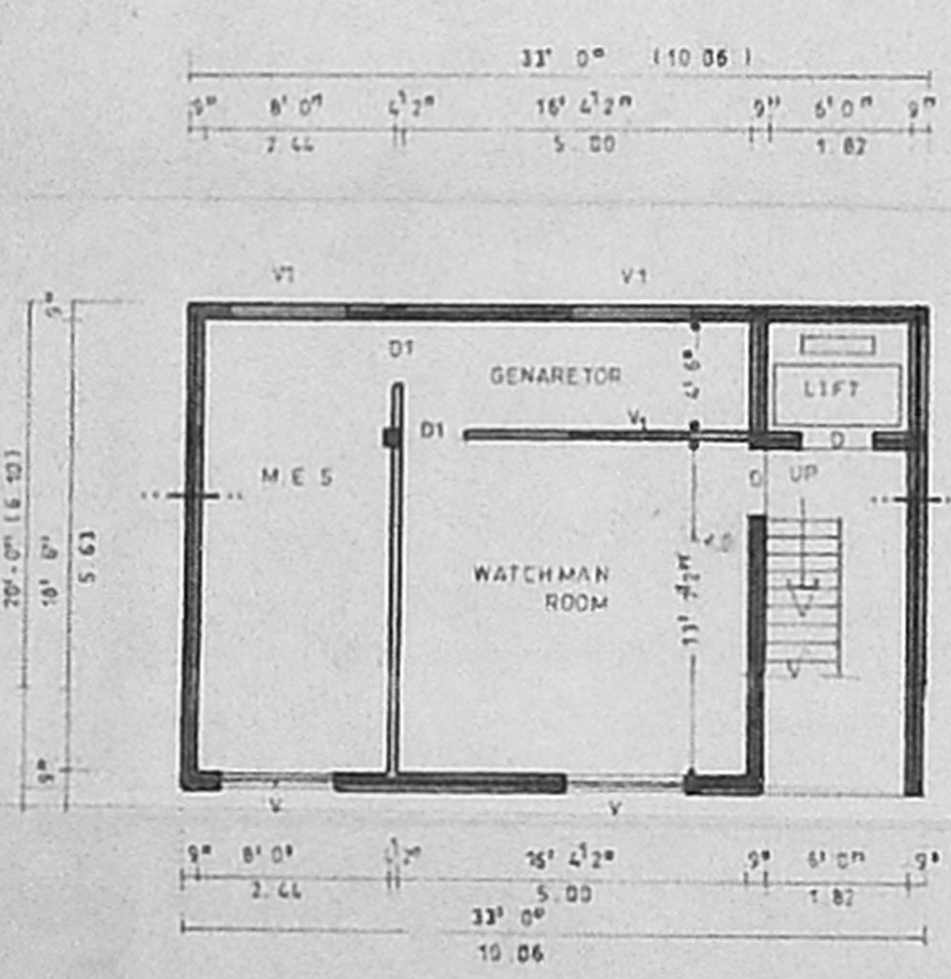


BASEMENT FLOOR PLAN

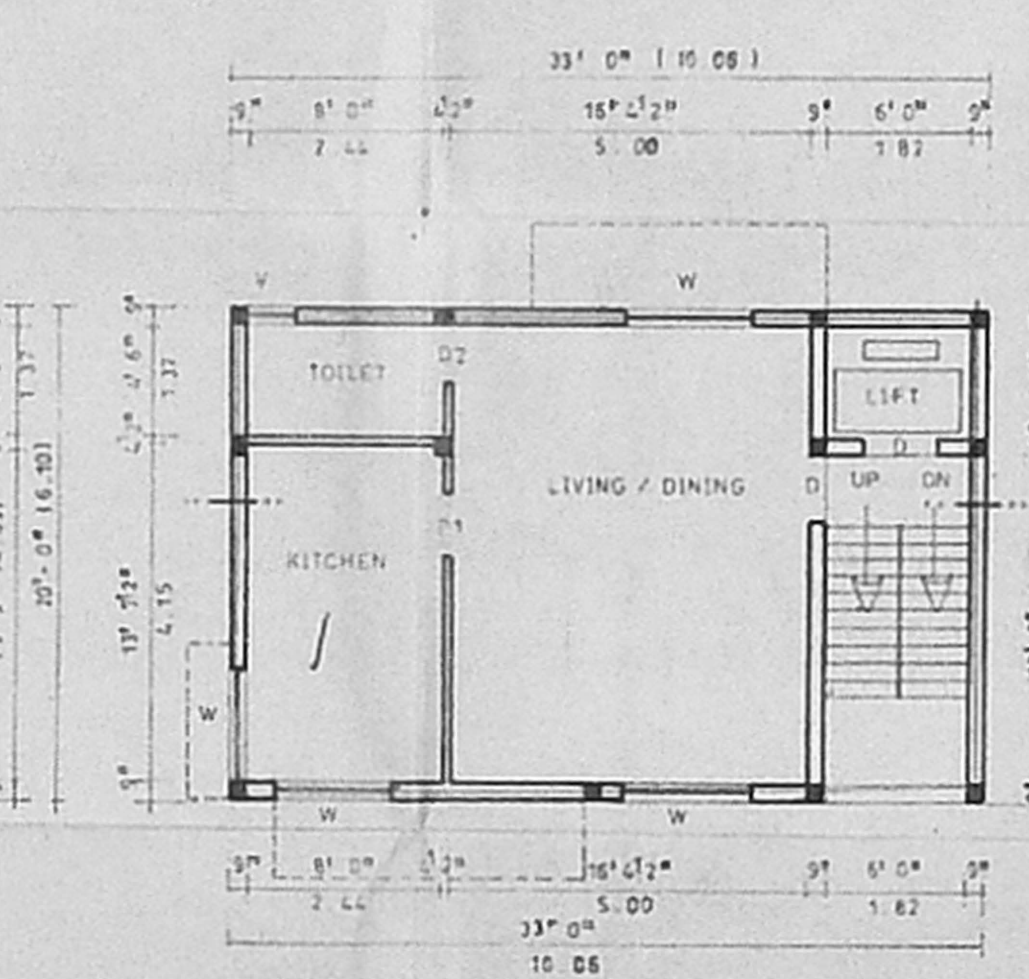


GROUND FLOOR PLAN

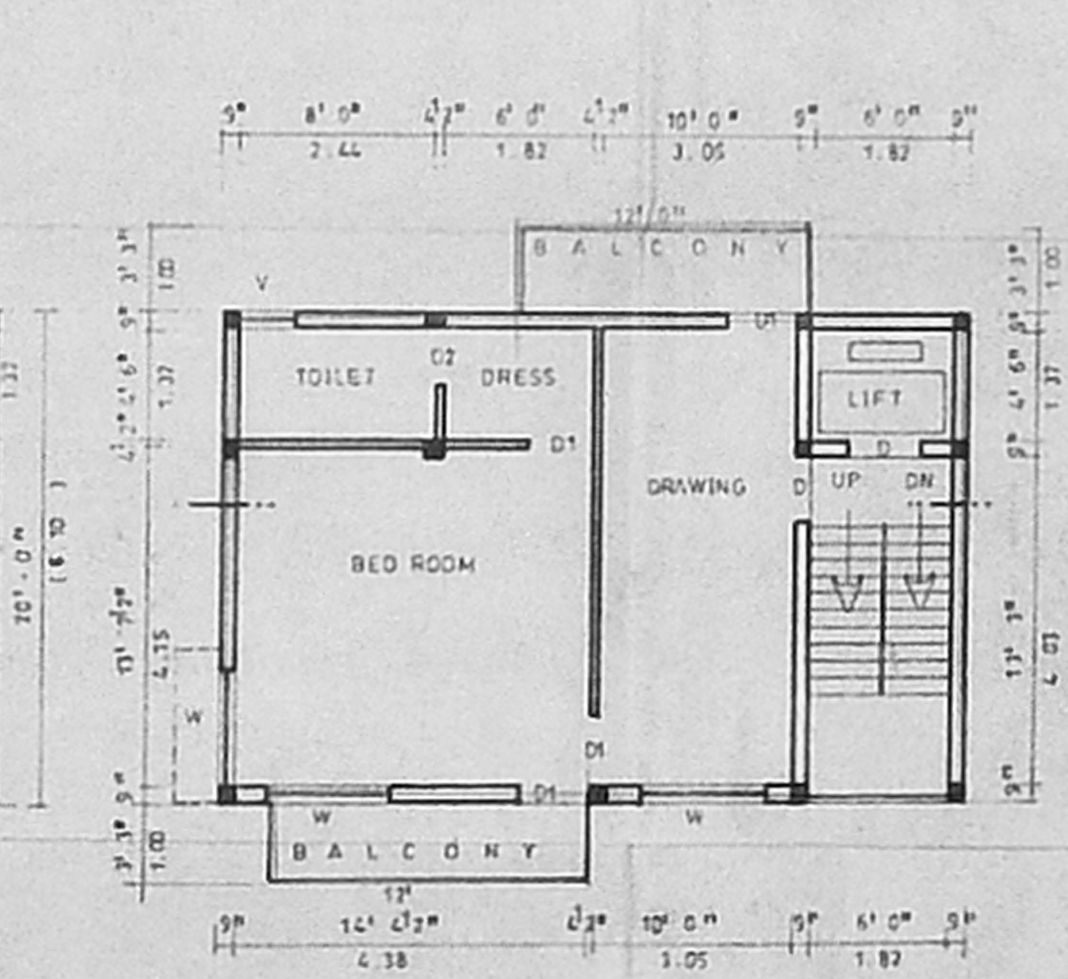


FIRST FLOOR PLAN

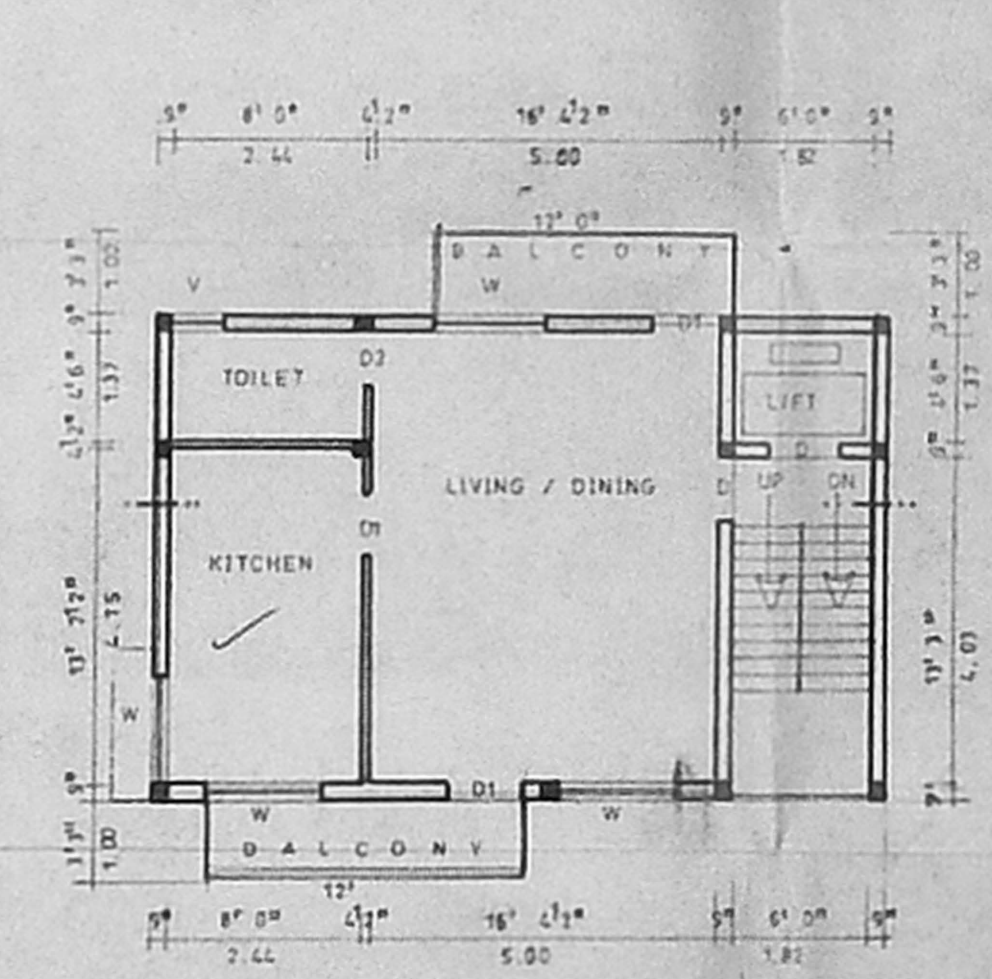

SECOND FLOOR PLAN

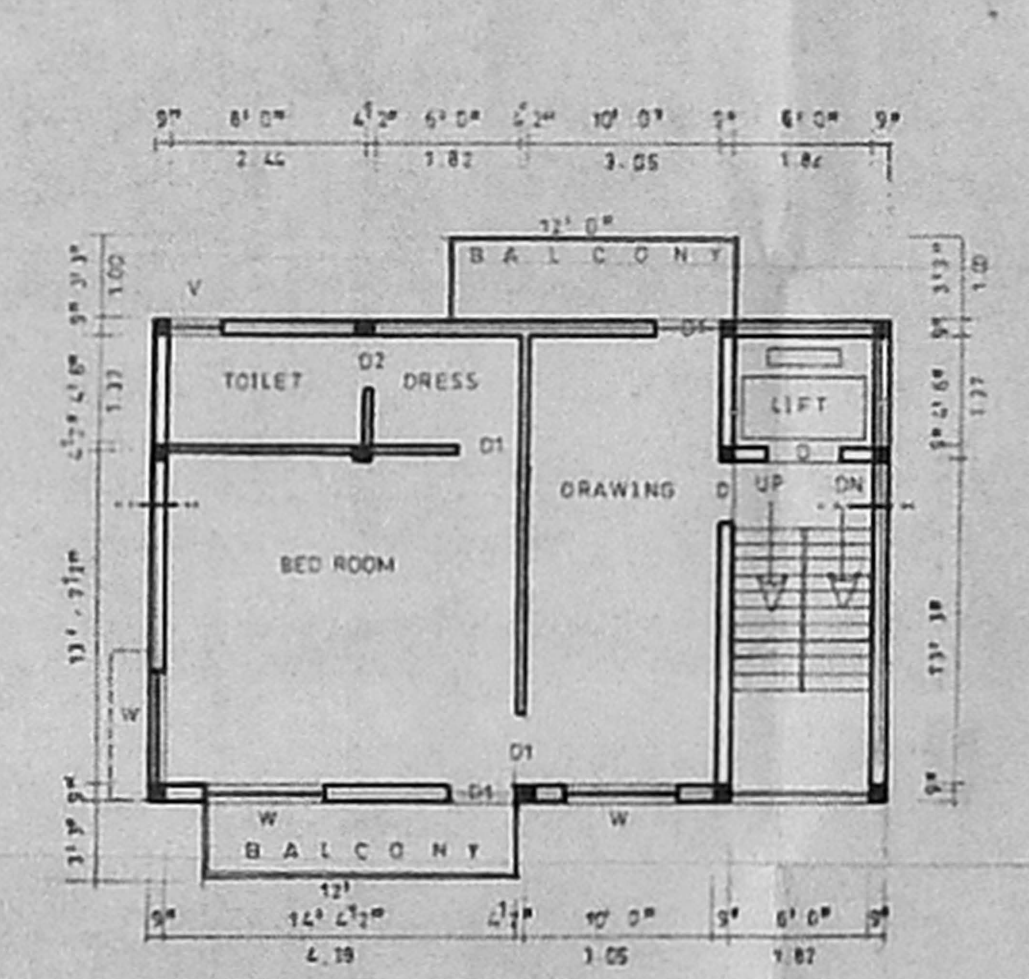

THIRD FLOOR PLAN

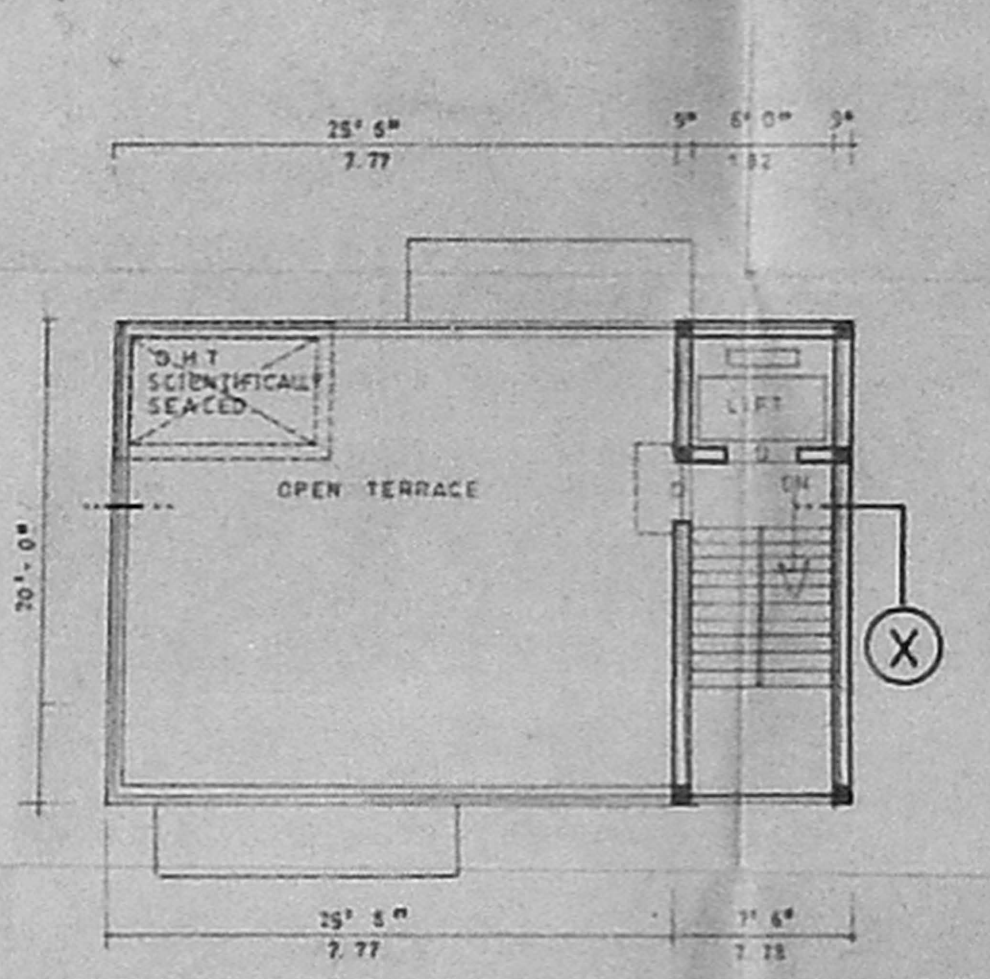

TERRACE FLOOR PLAN

M. Jayanthi
 M. Shan Kes.
 OWNER

Photo: 880000
S. ANANTHACHARI, MISE. PIRA.
 (Plot) Attached to Chennai No. 275
 Chennai
SURVEYOR
 10, Marudam Street,
 TRIPLICANE, CHENNAI - 600 005