

CMDA
 C. No. B3/21927/99
 Asst. Scrutiny P.A. 23/10/99
 AP. 21/10

- ### SPECIFICATIONS
1. R.C.C COLUMN FOOTINGS IN FOUNDATION.
 2. COLUMNS ARE CONNECTED WITH CAPING BEAM.
 3. MOSAIC FLOORING.
 4. HOLLOWBLOCK IN SUPERSTRUCTURE IN C.M 1:5.
 5. WALLS ARE PLASTED WITH C.M.1:5.
 6. WALLS ARE PAINTED BY CEMENT PAINT.
 7. LINTLES ARE LAID OVER WINDOWS.
 8. JOINERY IN COUNTRY WOOD.
 9. ROOF SLAB COVERED BY R.C SLAB.
 10. ALL R.C WORK IN C.M.1:2:4.
 11. WEATHERING COURSE IS LAID WITH PROPER SLOPE.


PROPOSED RESIDENTIAL FLATS IN PLOT NO 97, 98, 85 & 86, IN S.No.2/1 Part, T.S. No.435, BLOCK No.1, MOHAMMED HUSSAIN COLONY, KOLATHUR, CHENNAI - 99.

- ### LEGENDS
- PROPOSED
 - ROAD
 - BOUNDRY

Scale: 1"=8'-0" (or) 1:100
 Sheet No: 2


OWNER'S SIGNATURE
 Mrs. Maheswari Raj

LICENSED SURVEYOR
 R. Duraisamy, I.C.E.
 LICENSED SURVEYOR CLASS. 301
 CORPORATION OF MADRAS
 AMBATTUR MUNICIPALITY
 P. 13, ANNA NAGAR

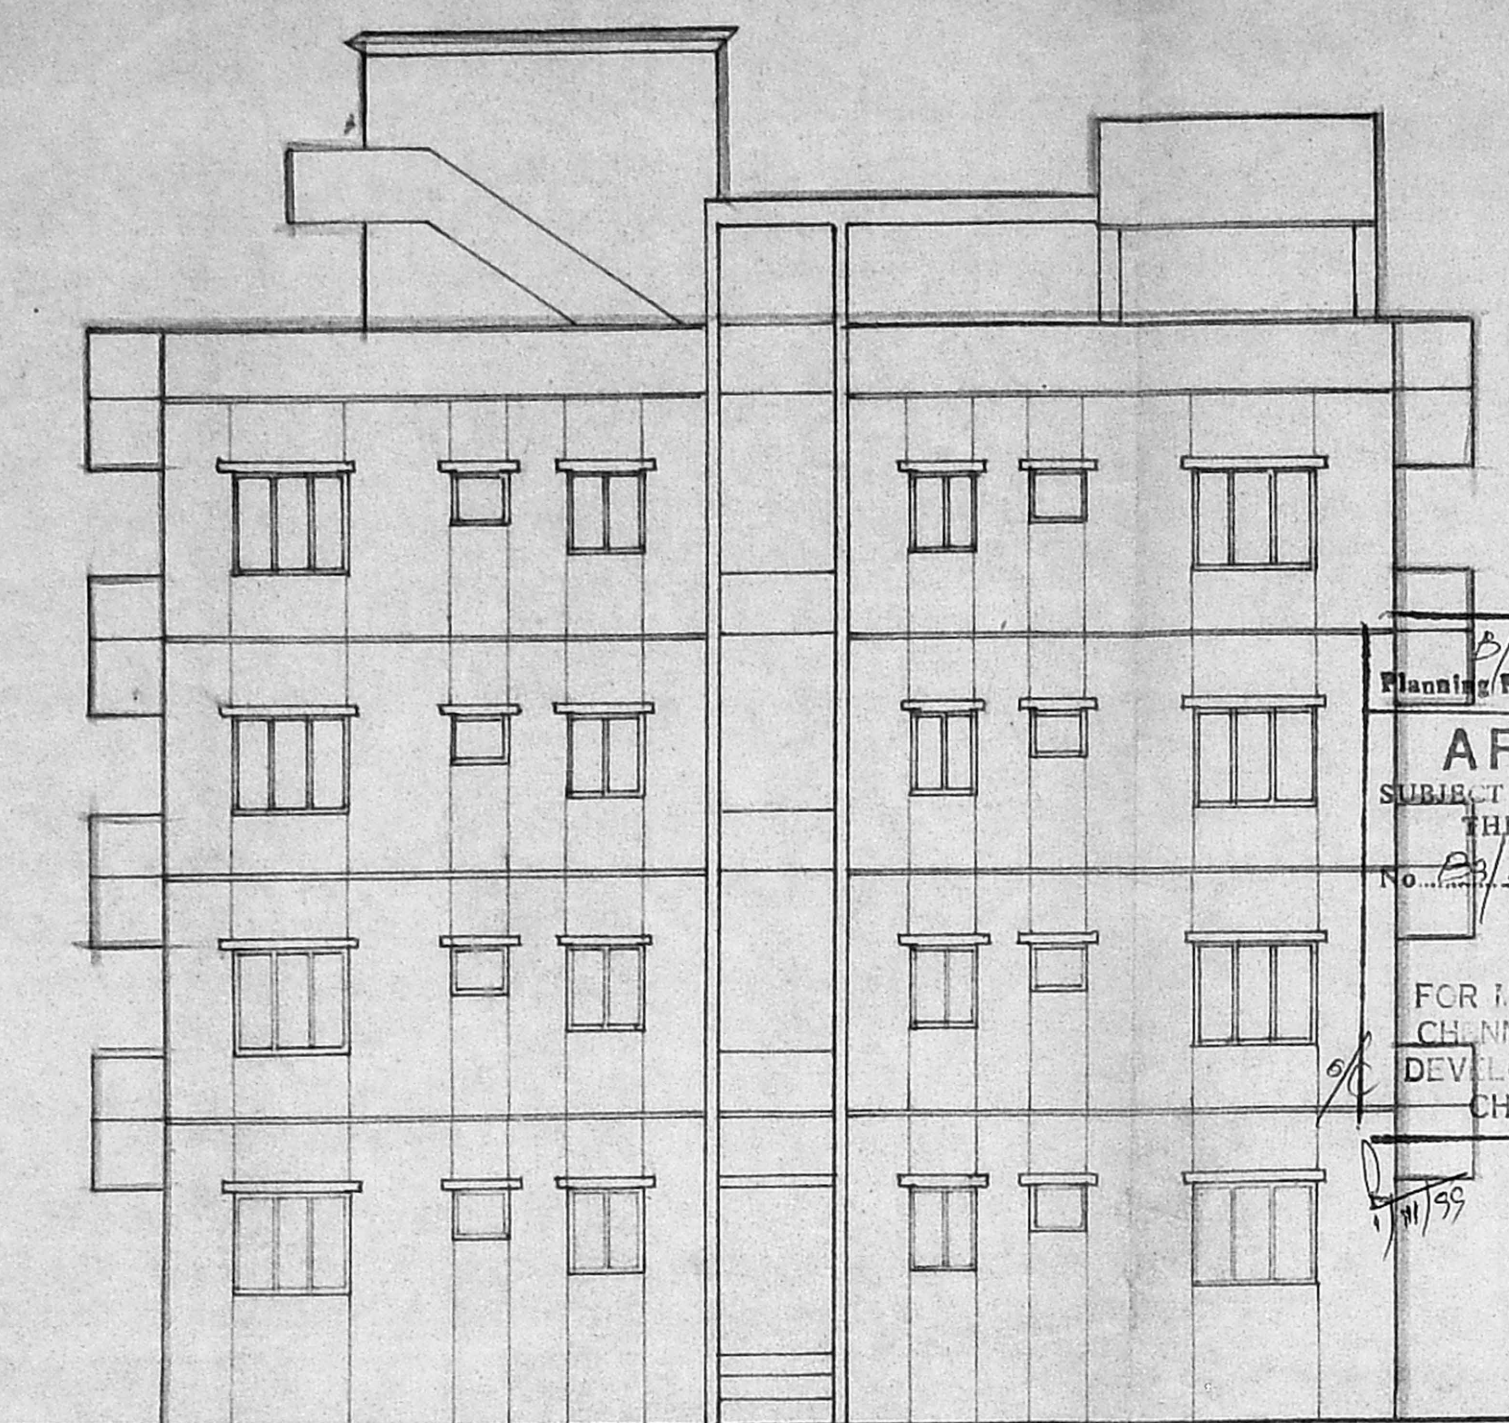


FRONT ELEVATION


B/27057/30/07/99
 Planning Permit No. 5
APPROVED
 SUBJECT TO THE CONDITIONS IN THIS OFFICE LETTER.
 No. B3/21522/99
 FOR MEMBER SECRETARY
 CHENNAI METROPOLITAN
 DEVELOPMENT AUTHORITY
 CHENNAI-600 008.

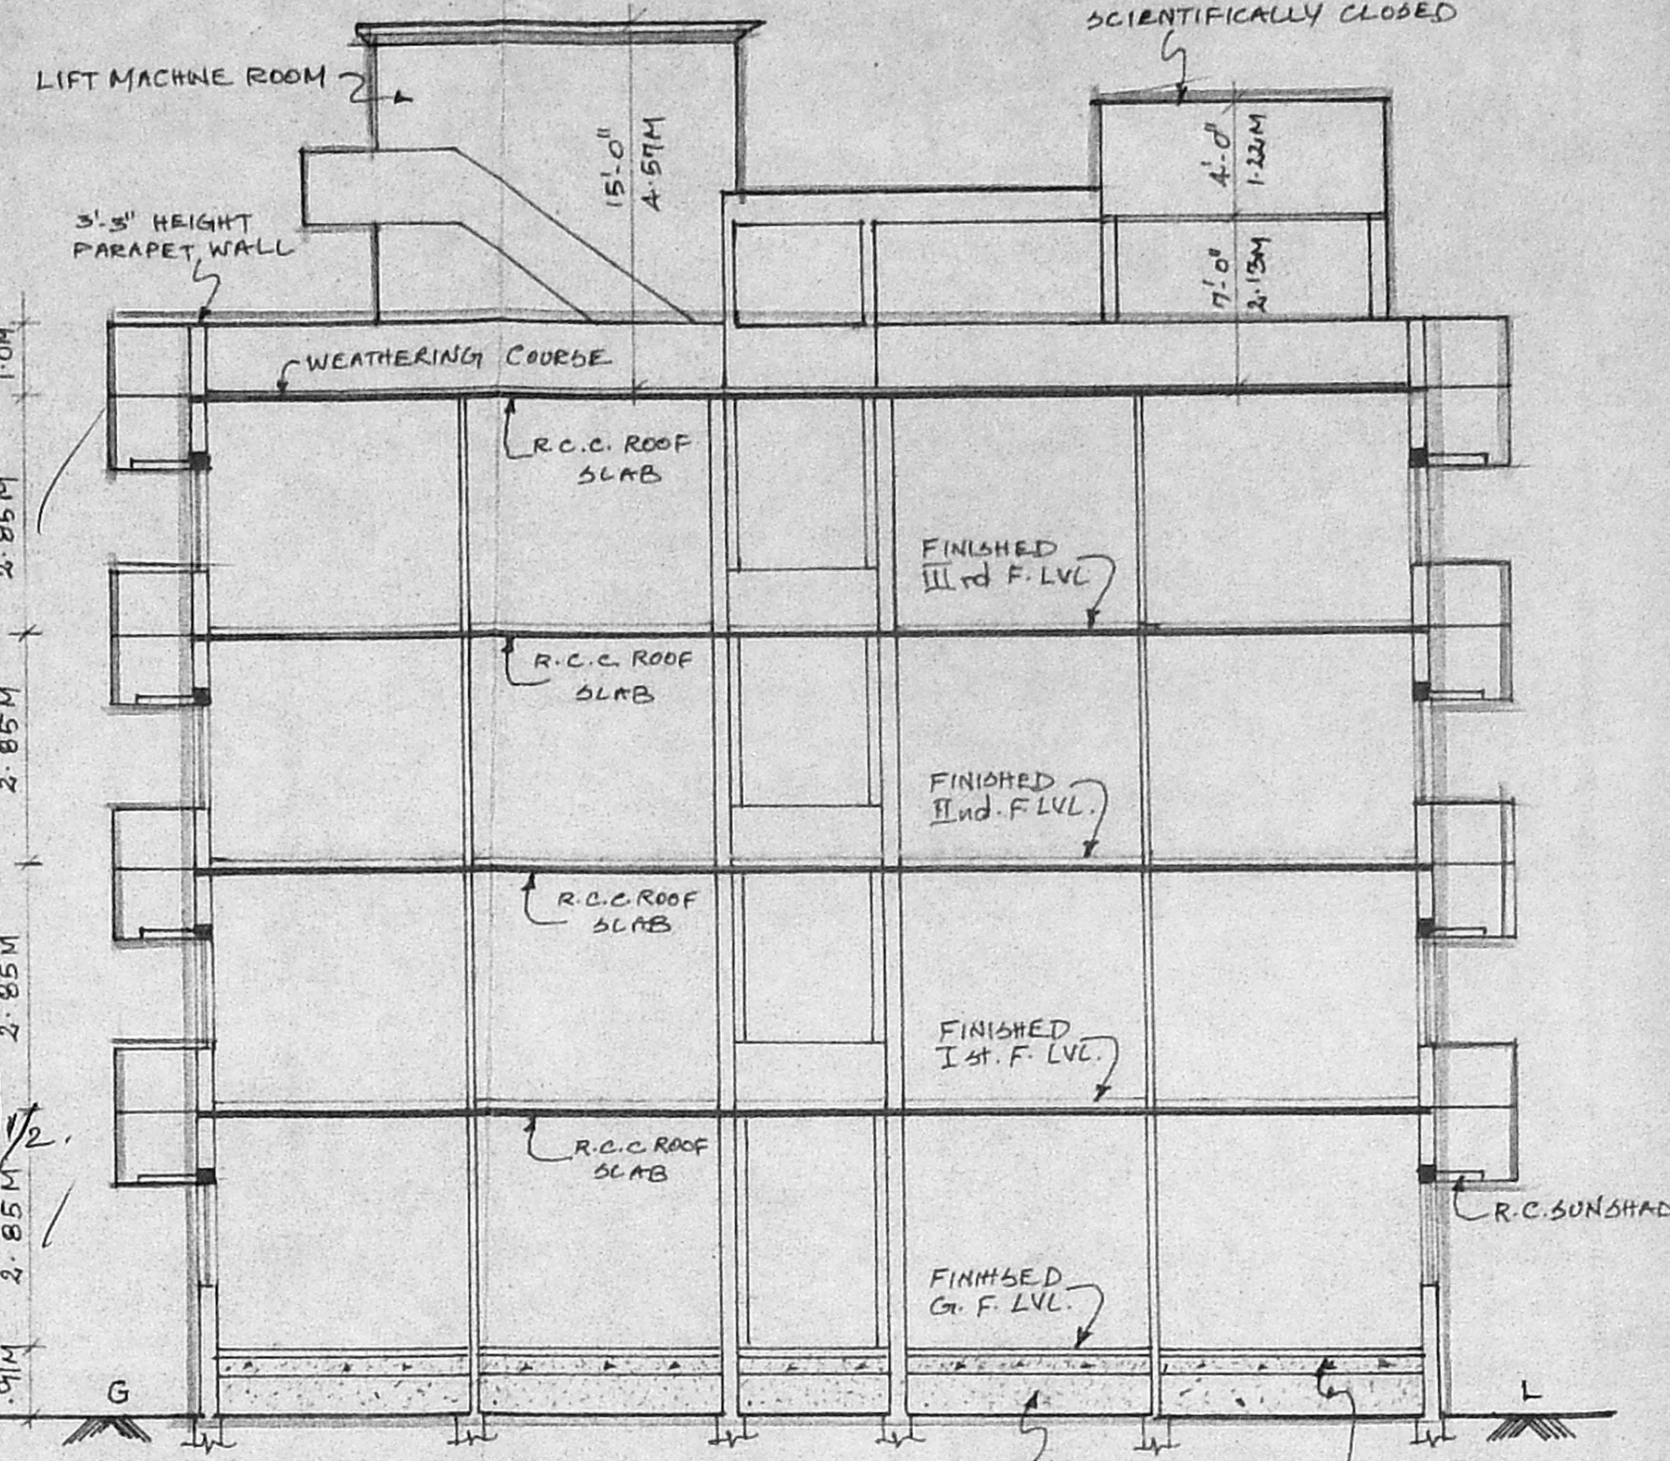


SECTION-AA

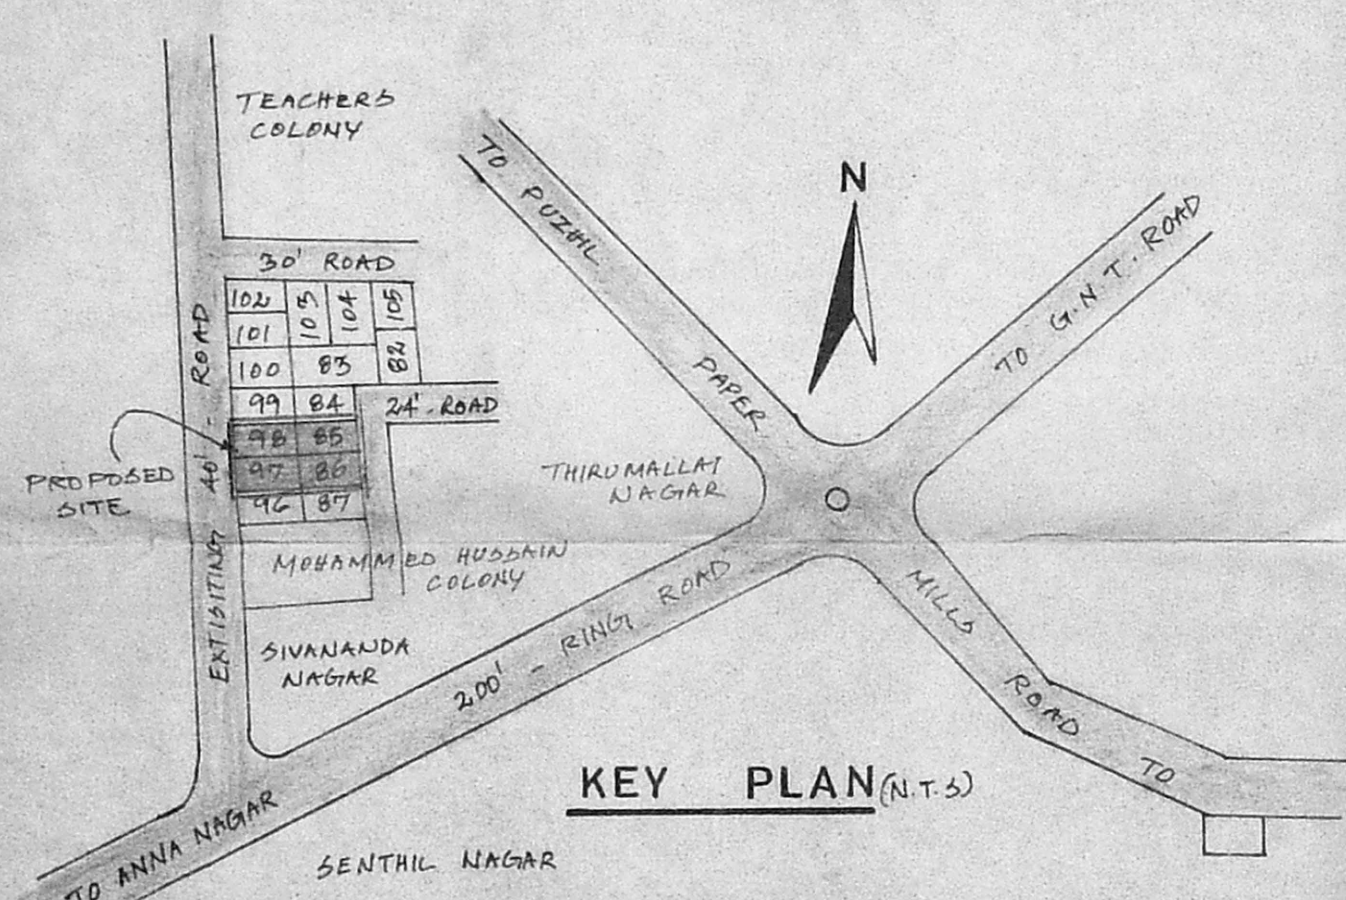


KEY PLAN (N.T.S.)

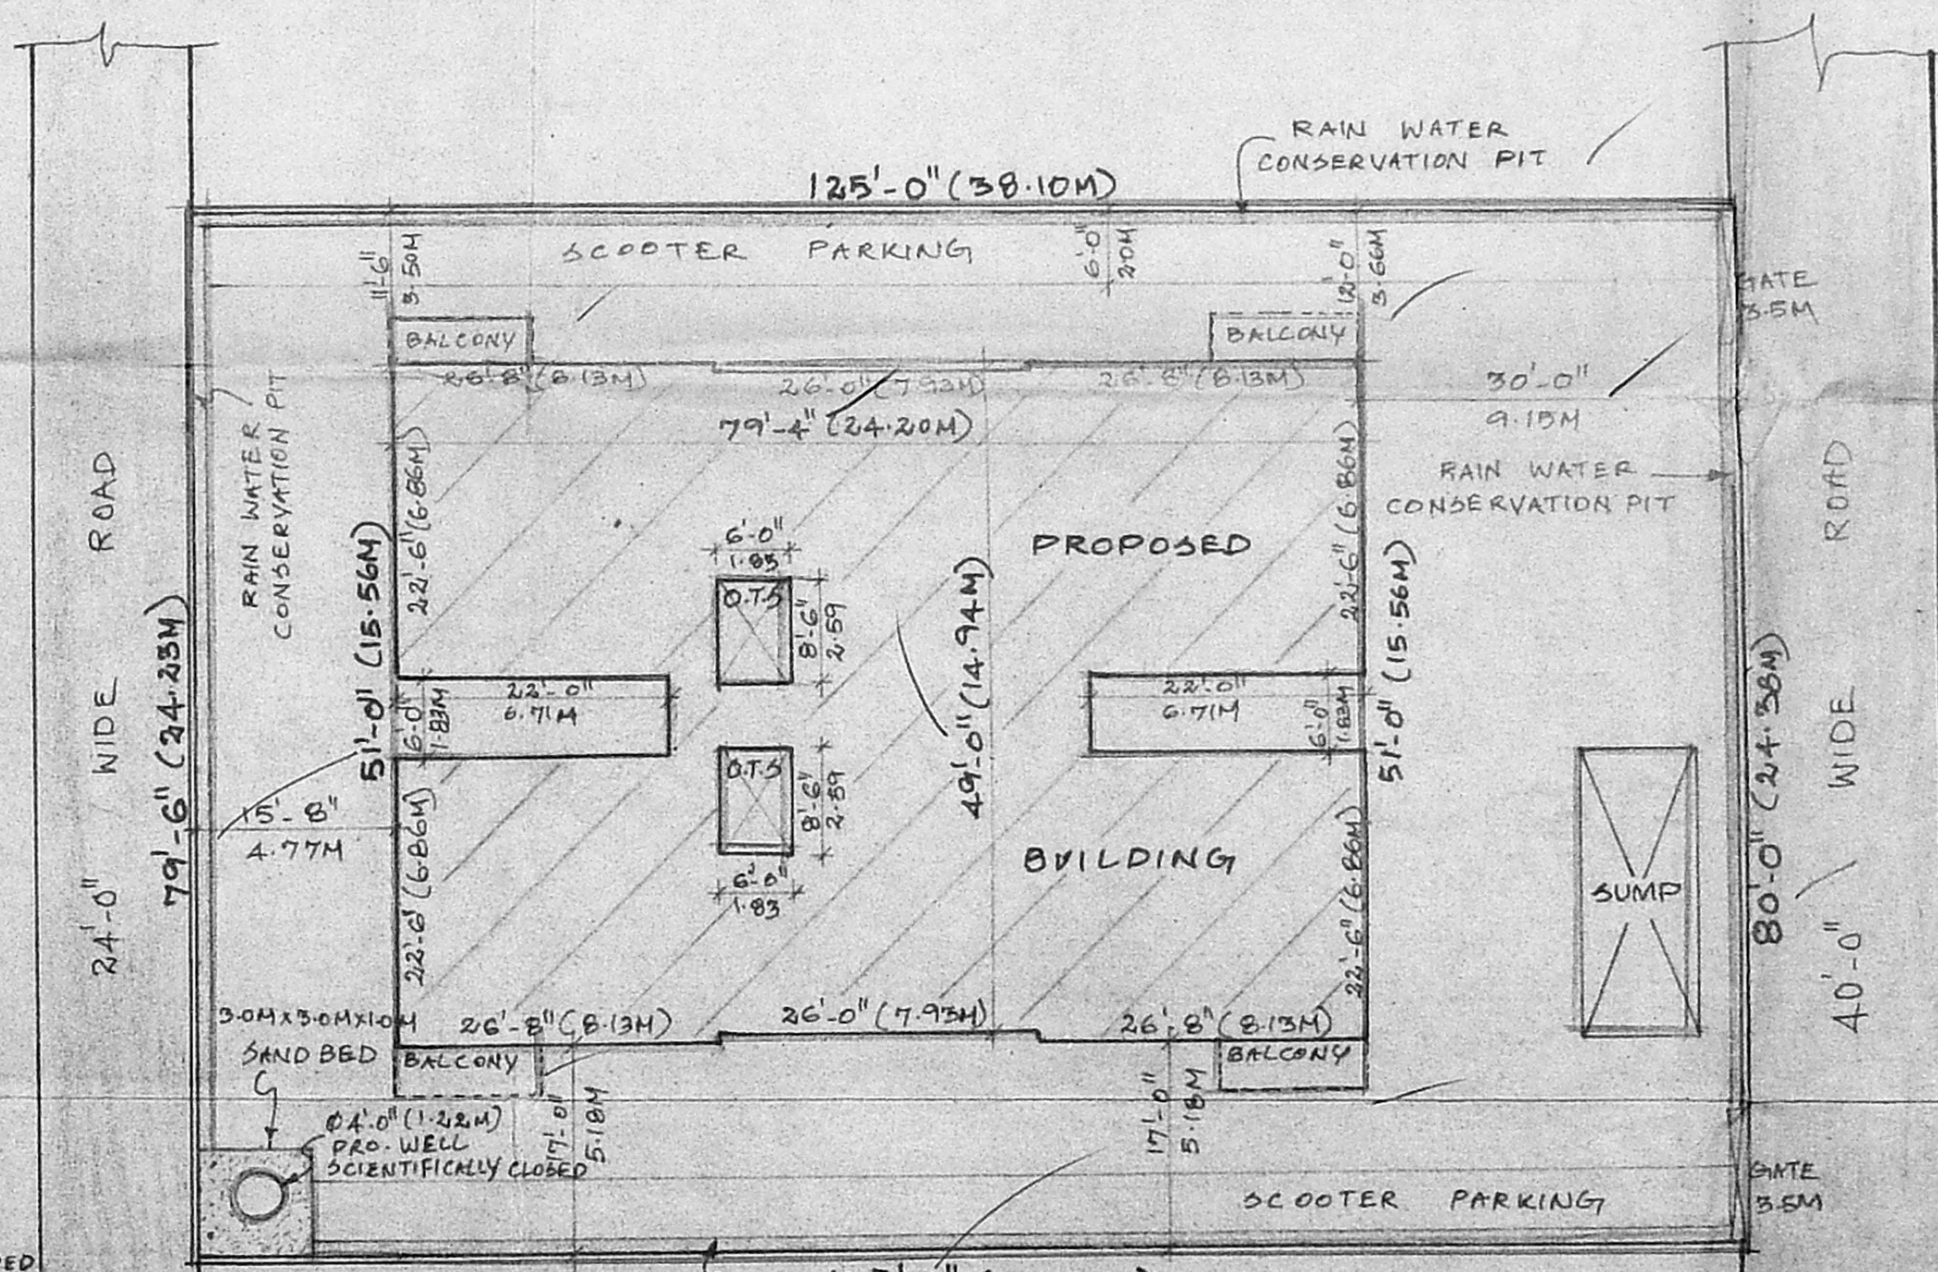

SITE PLAN
 SCALE - 1"=16'-0" (or) 1:200

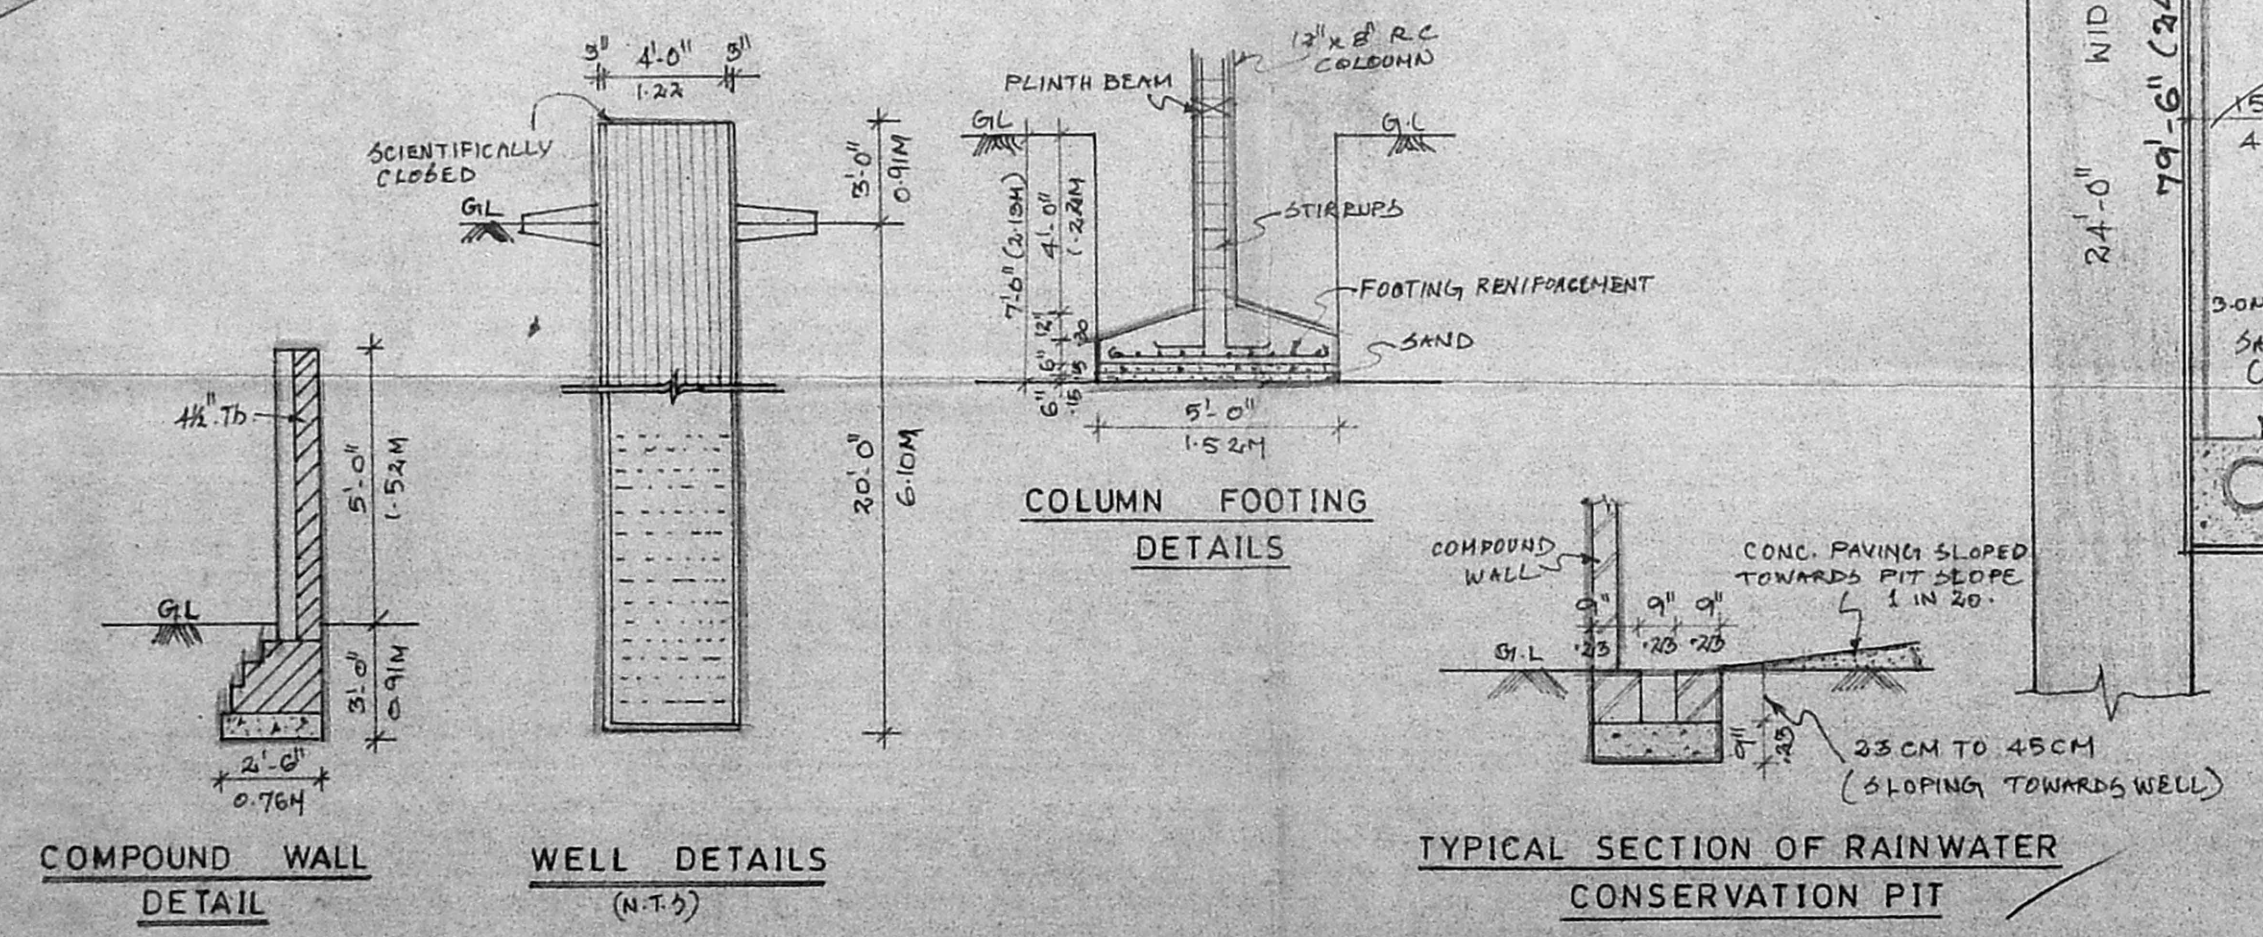

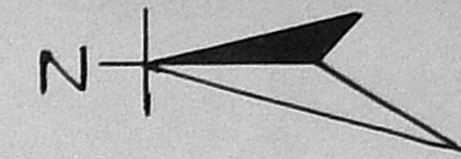


PROPOSED RESIDENTIAL
FLATS IN PLOT No. 97, 98,
85 & 86 IN S. No. 2/1 Part,
T.S.No 435, BLOCK No. 1,
MOHAMMED HUSSAIN COLONY,
KOLATHUR, CHENNAI-99


SCHEDULE OF JOINERY

D	C.W. DOOR	3'-0" x 7'-0"
D1	-DO-	C. No. 3'-0" x 7'-0" / 2/1927/99
D2	-DO-	Asst. 2'-6" x 7'-0"
W	C.W. Glazed WINDOW	5'-0" x 4'-6"
W1	DR. A.	4'-6" x 4'-6"
W2	DO-	3'-0" x 3'-6"
V	C.W. Glazed VENT	2'-0" x 3'-0"
O	OPENING	3'-0" x 7'-0"
AO	Arch OPENING	4'-6" x 7'-0"


B/27057/301 B/16/99
Planning Permit No.
APPROVED
SUBJECT TO THE CONDITIONS IN
THIS OFFICE LETTER.
B/2/1927/99 Date: 11/99
FOR MEMBER SECRETARY
CHENNAI METROPOLITAN
DEVELOPMENT AUTHORITY
CHENNAI-600 008.

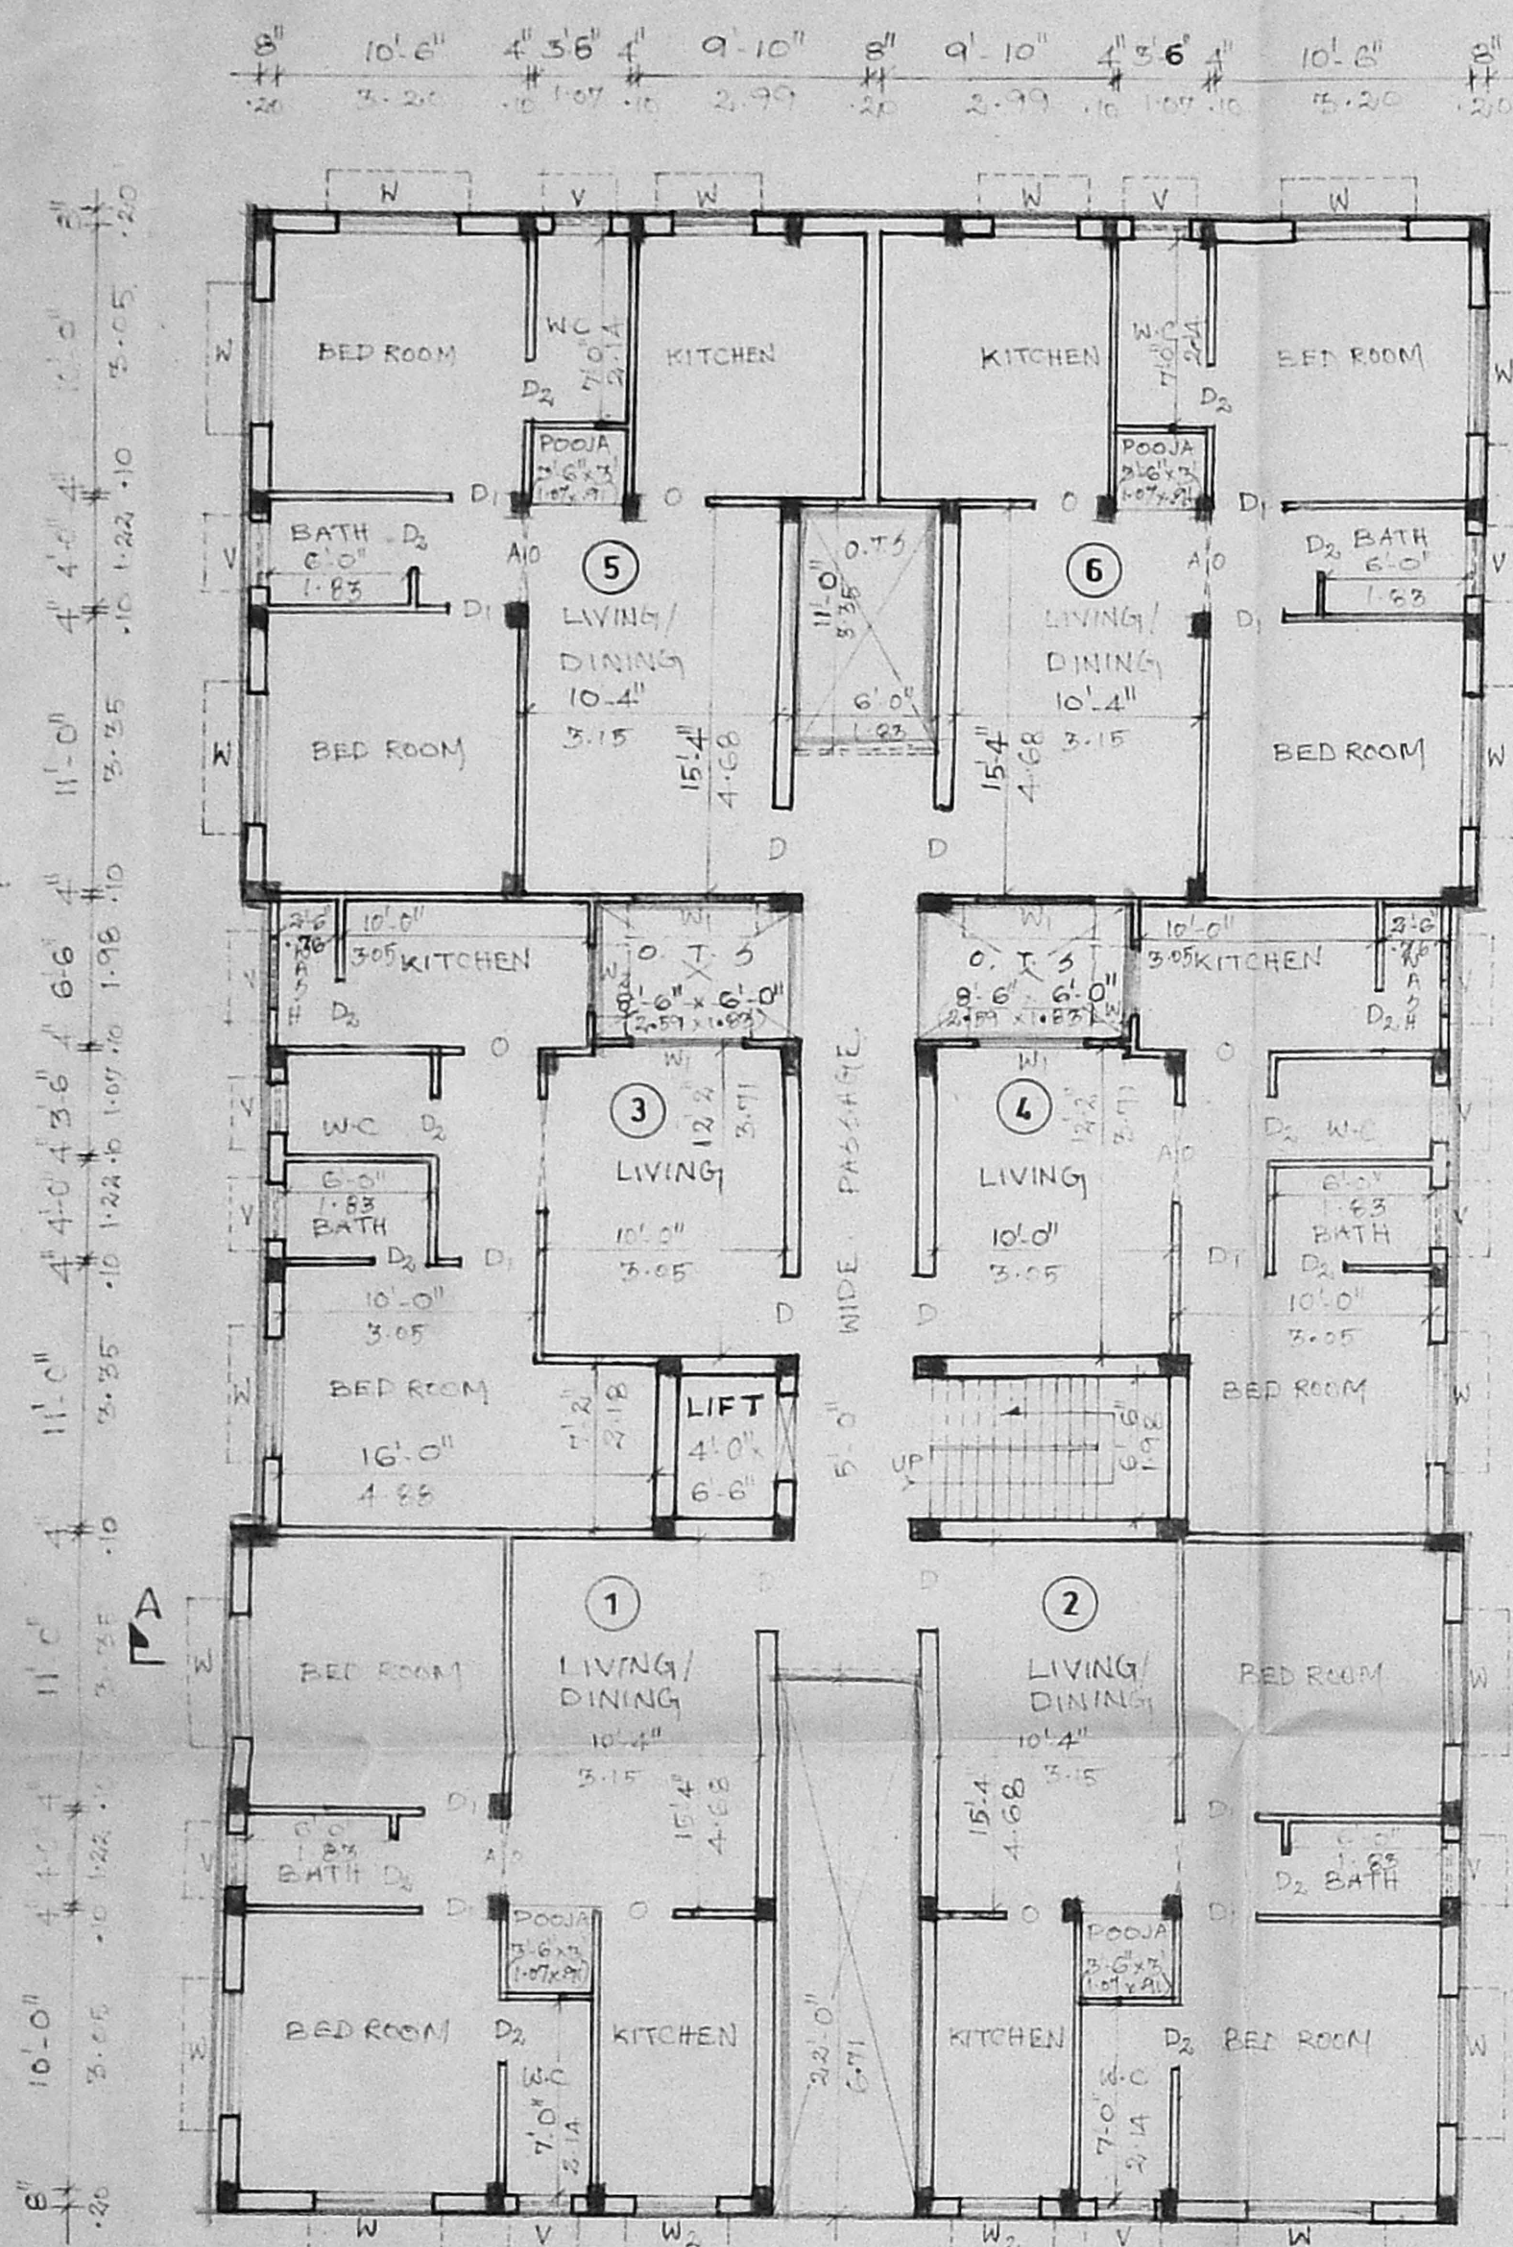

GROUND FLOOR PLAN

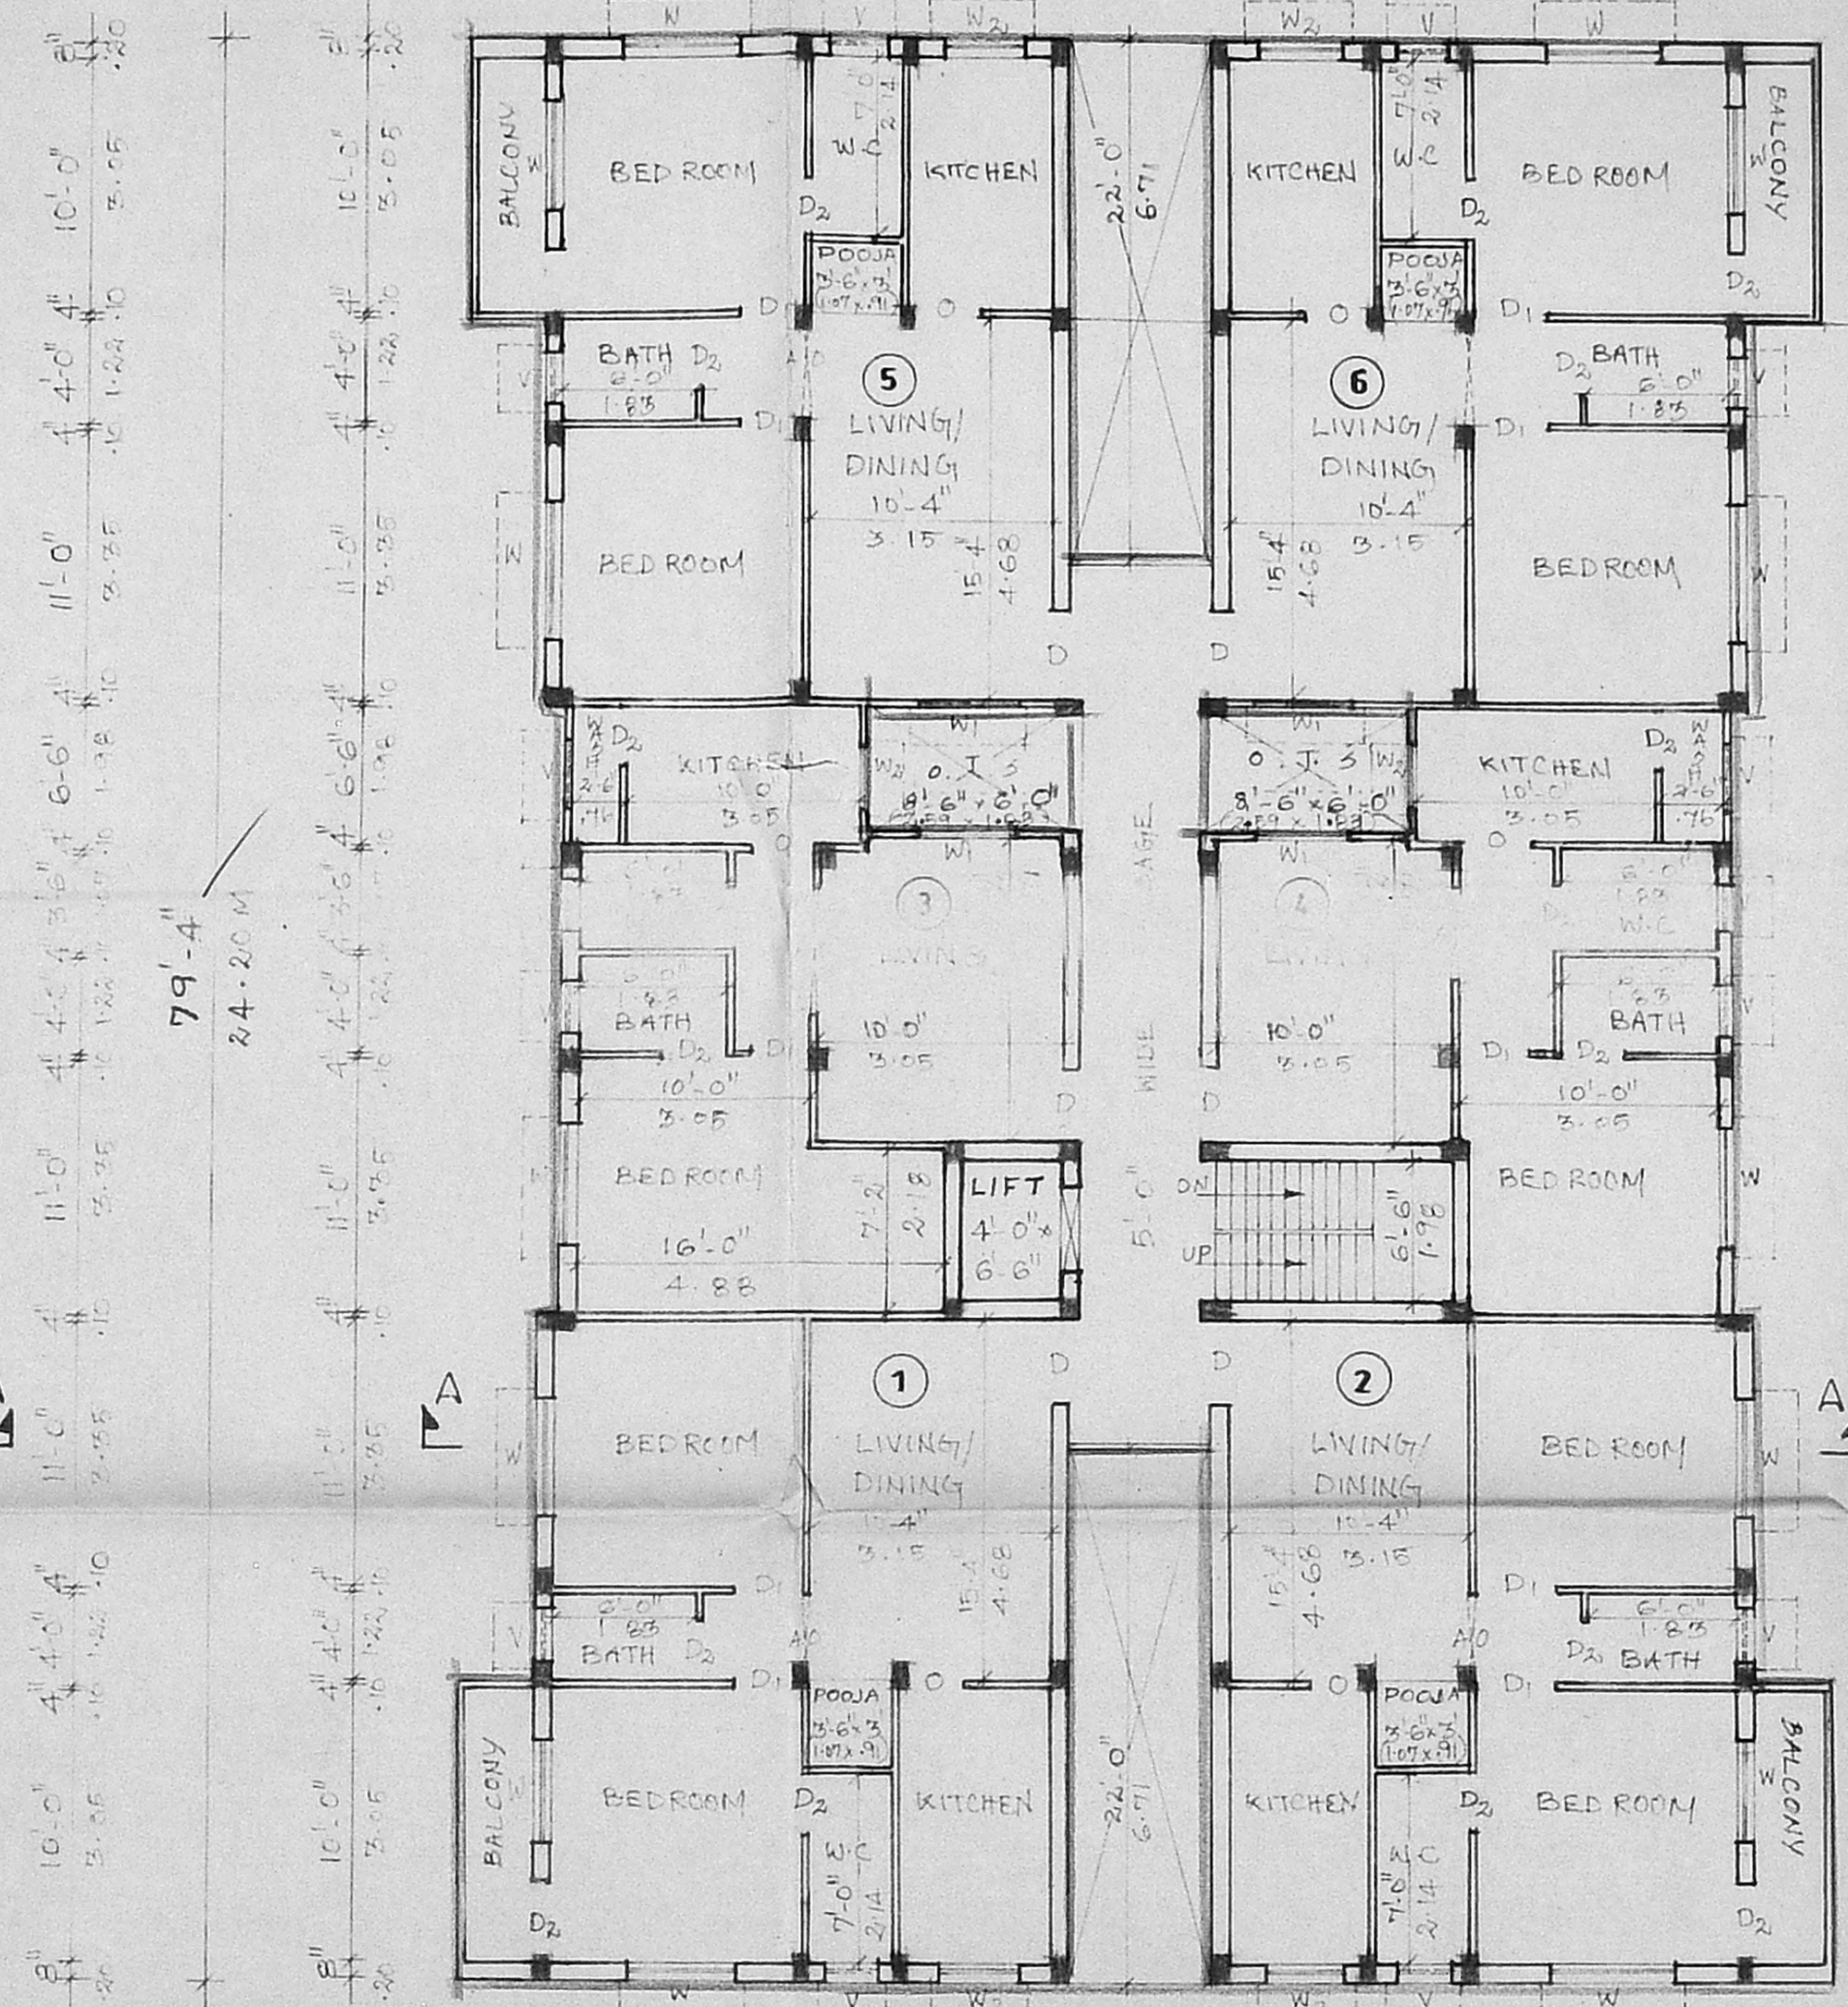

TYPICAL FLOOR PLAN
(FIRST SECOND & THIRD)

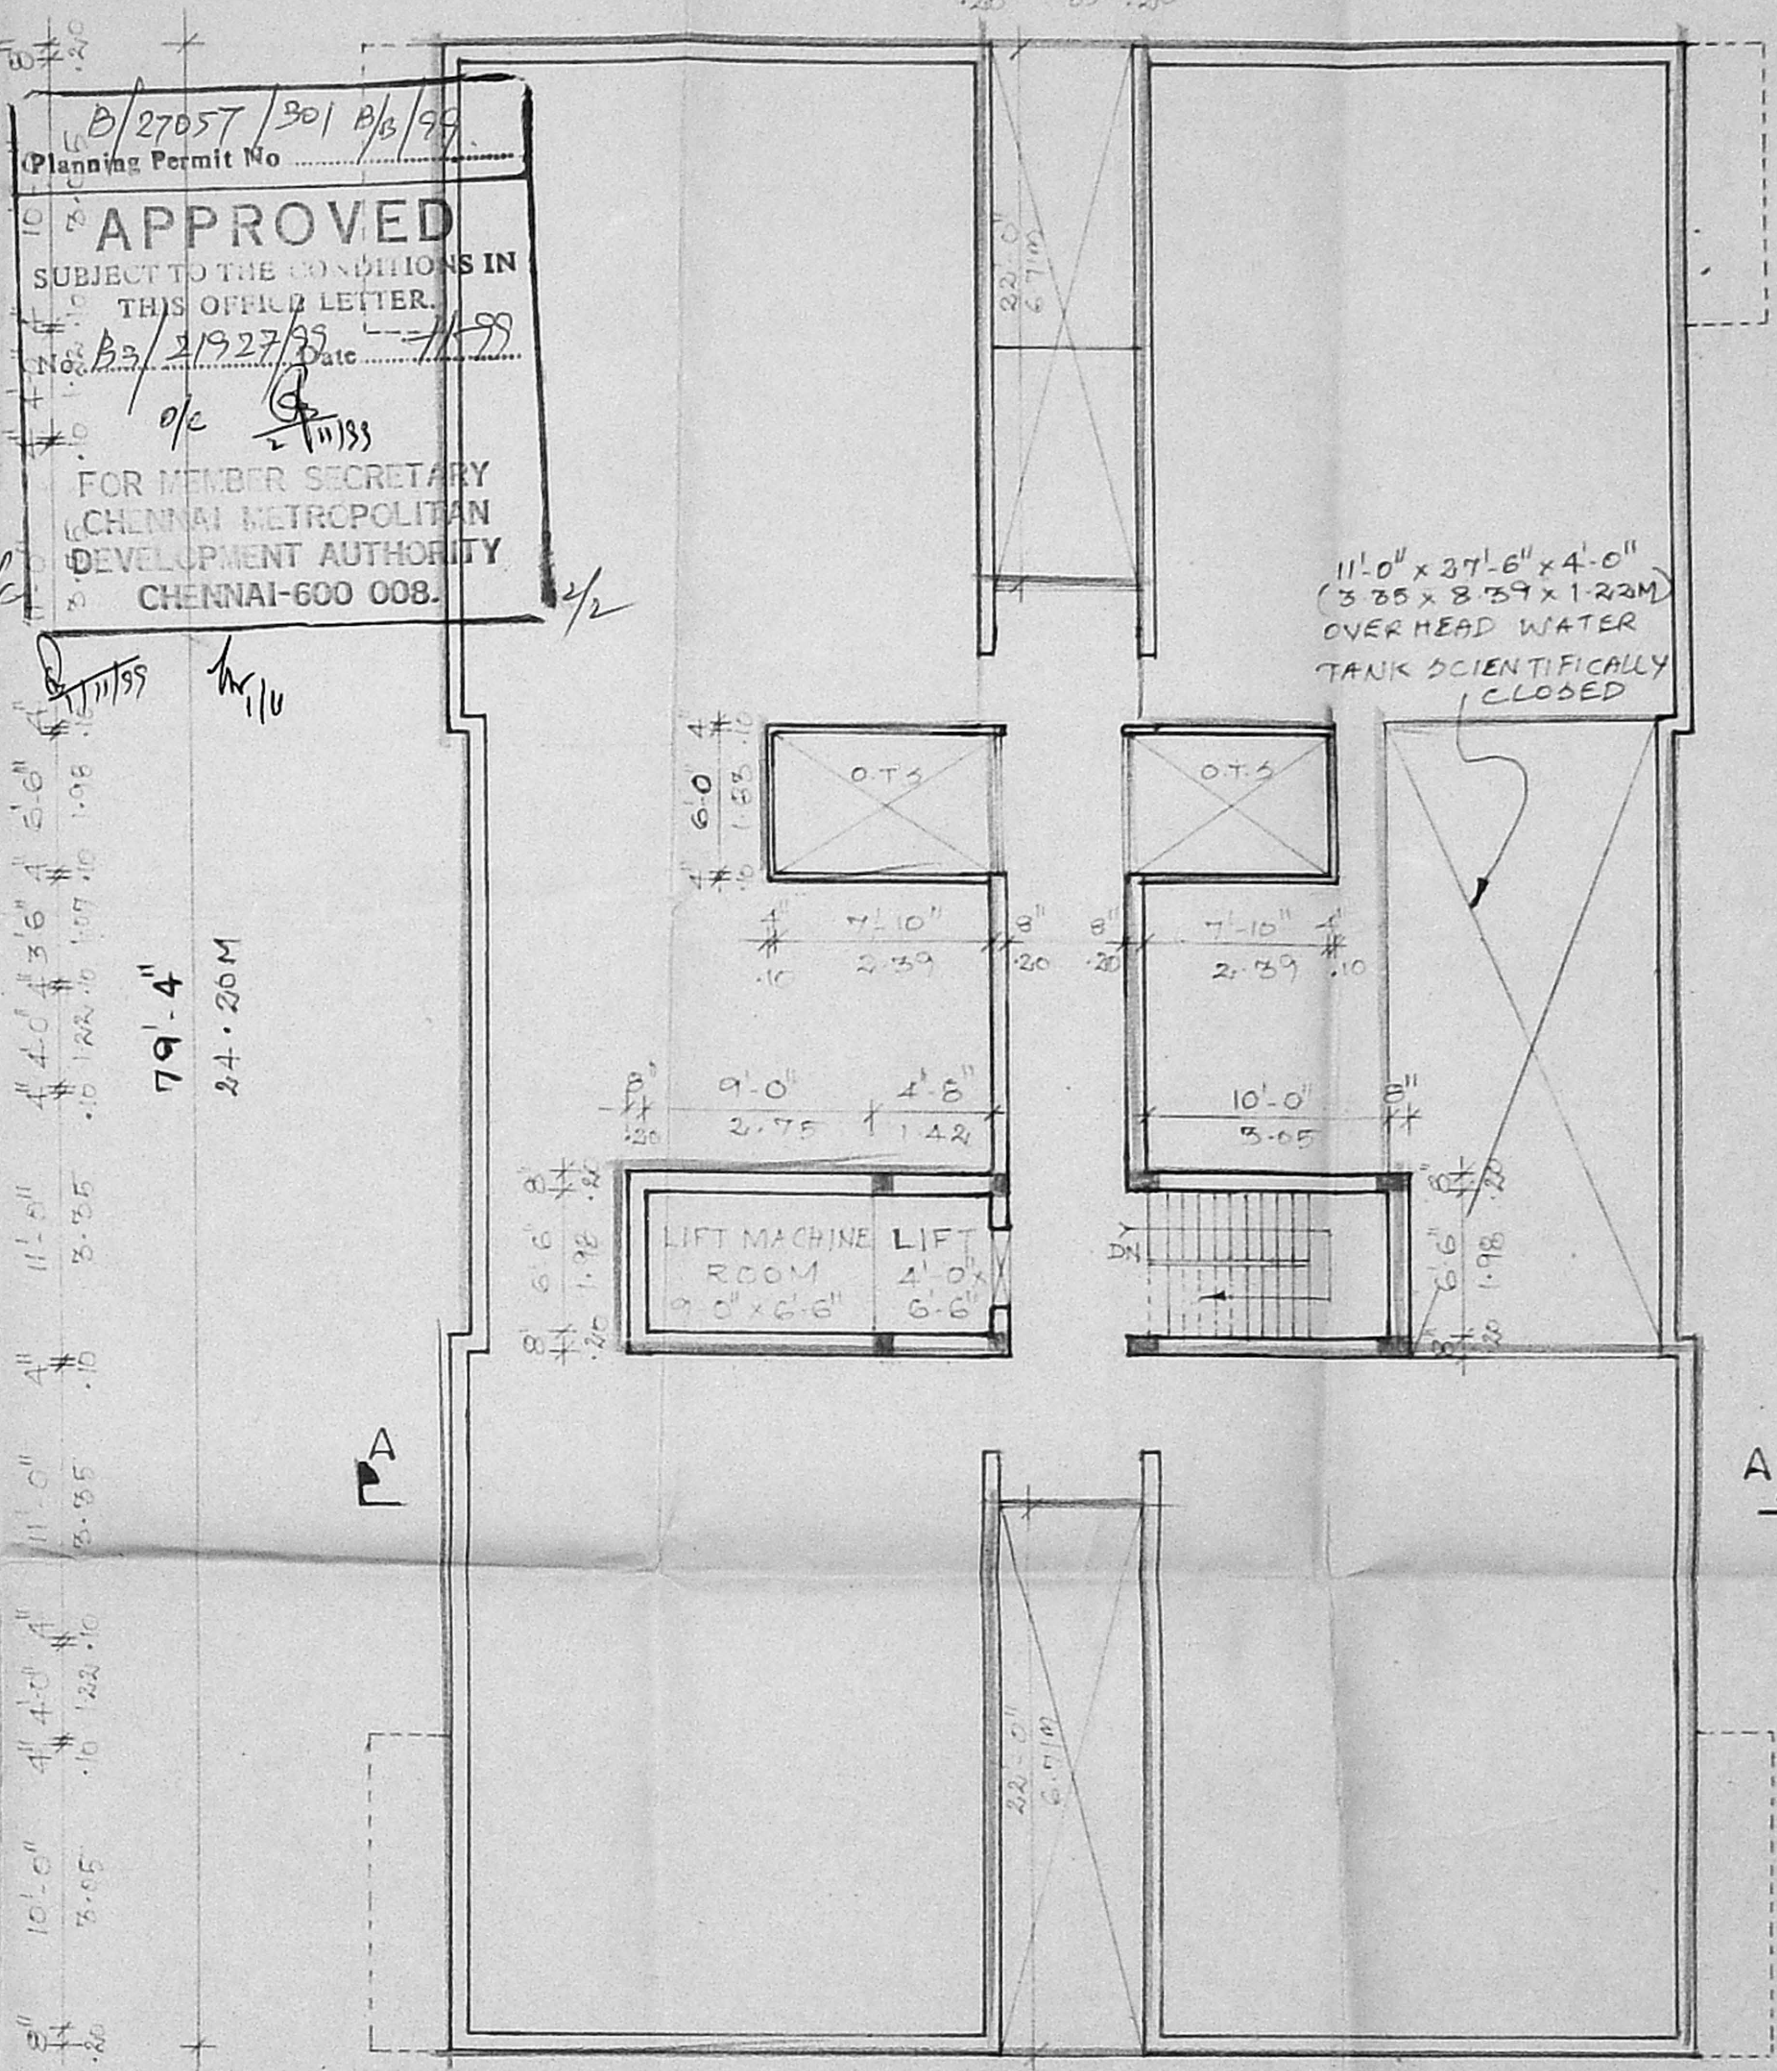

TERRACE FLOOR PLAN

LEGENDS

PROPOSED	[Symbol]
ROAD	[Symbol]
BOUNDRY	[Symbol]

AREA STATEMENT

	sq.ft	sq.m
GROUND FLOOR AREA	3693.83	343.34
FIRST FLOOR AREA	3759.83	349.47
SECOND FLOOR AREA	3759.83	349.47
THIRD FLOOR AREA	3759.83	349.47
TOTAL AREA	14,973.32	1391.76
PLOT AREA	10,000 sq ft (or) 929.0 sq.m	

F S I $\frac{14,973.32}{10,000.00} = 1.49$ COVERAGE $\frac{3759.83}{10,000} = 0.375$ (or) 37.5%

Scale : 1'-8'-0" (or) 1:100

Sheet No. 1

SIGNATURE OF OWNER
Mrs Maheswari Raj

LICENSED SURVEYOR
K. Duraisamy, L.C.B.
LICENSED SURVEYOR CLASS 1
CORPORATION OF MADRAS
AMBATTUR MUNICIPALITY
743, ANNA NAGAR, MADRAS-44